




vertical section - watertight roof / waterspout
A0 - M 1:5

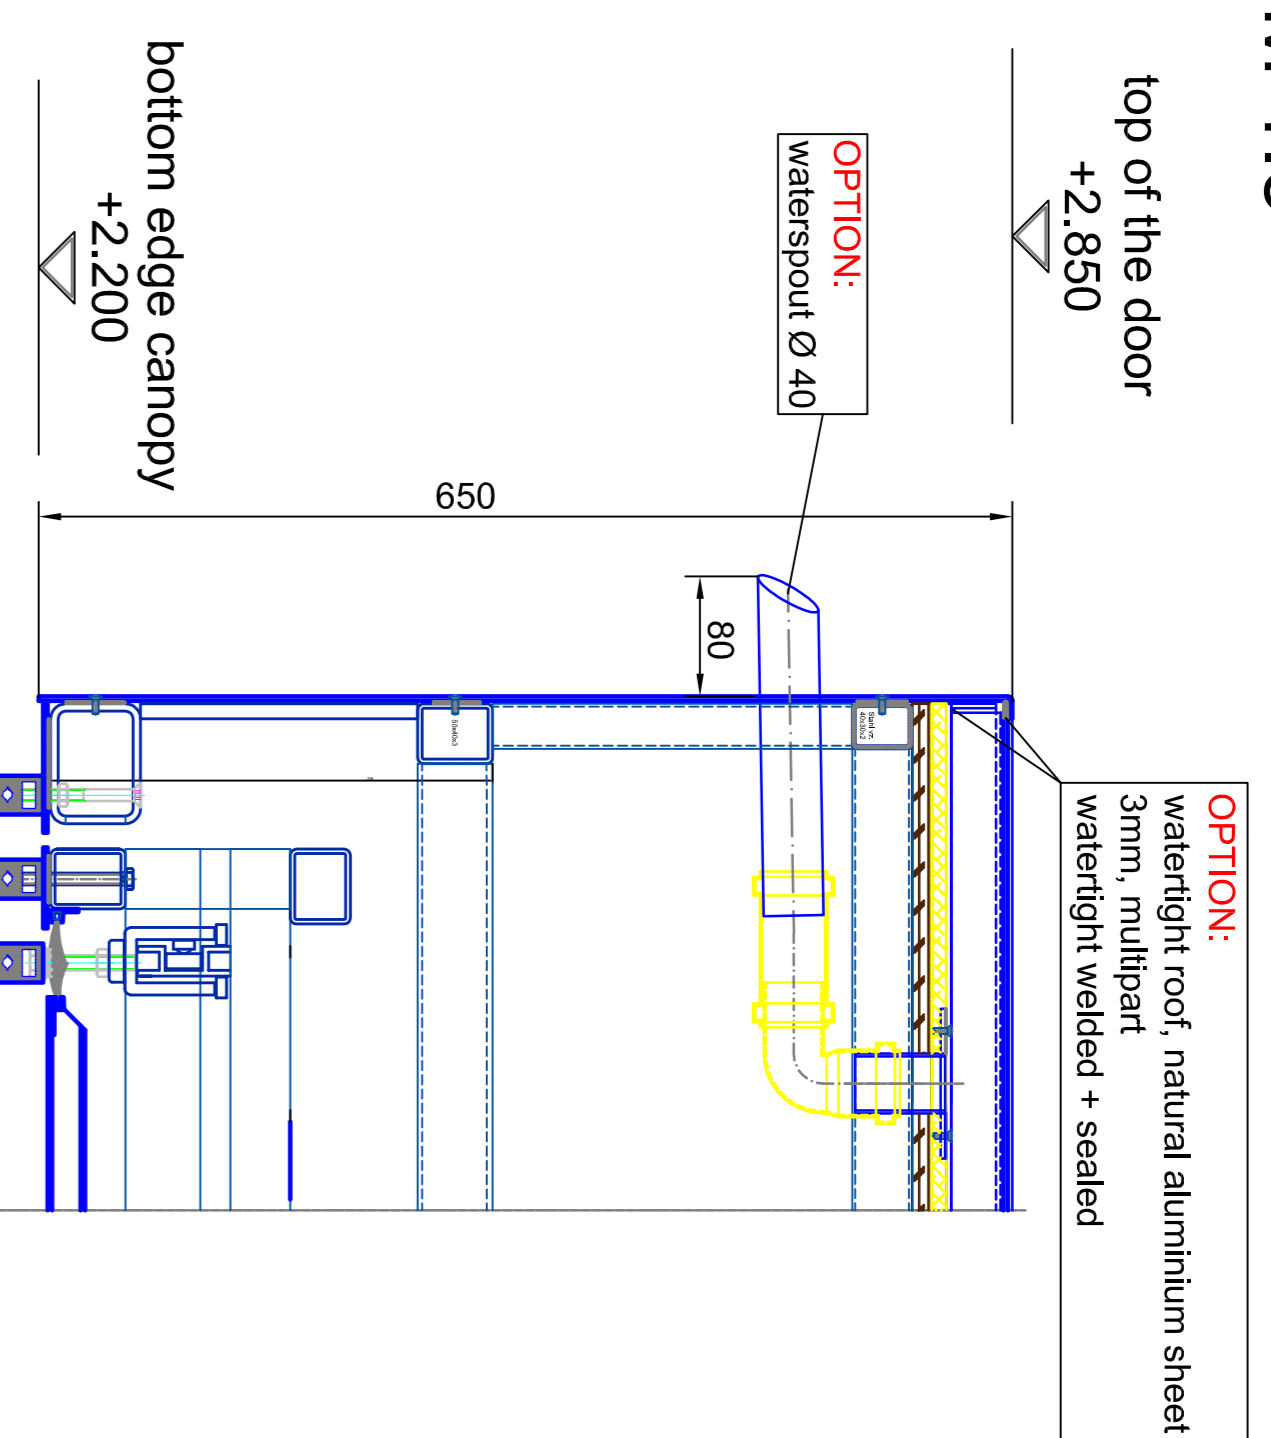


vertical section - dust roof / outside
A0 - M 1:5

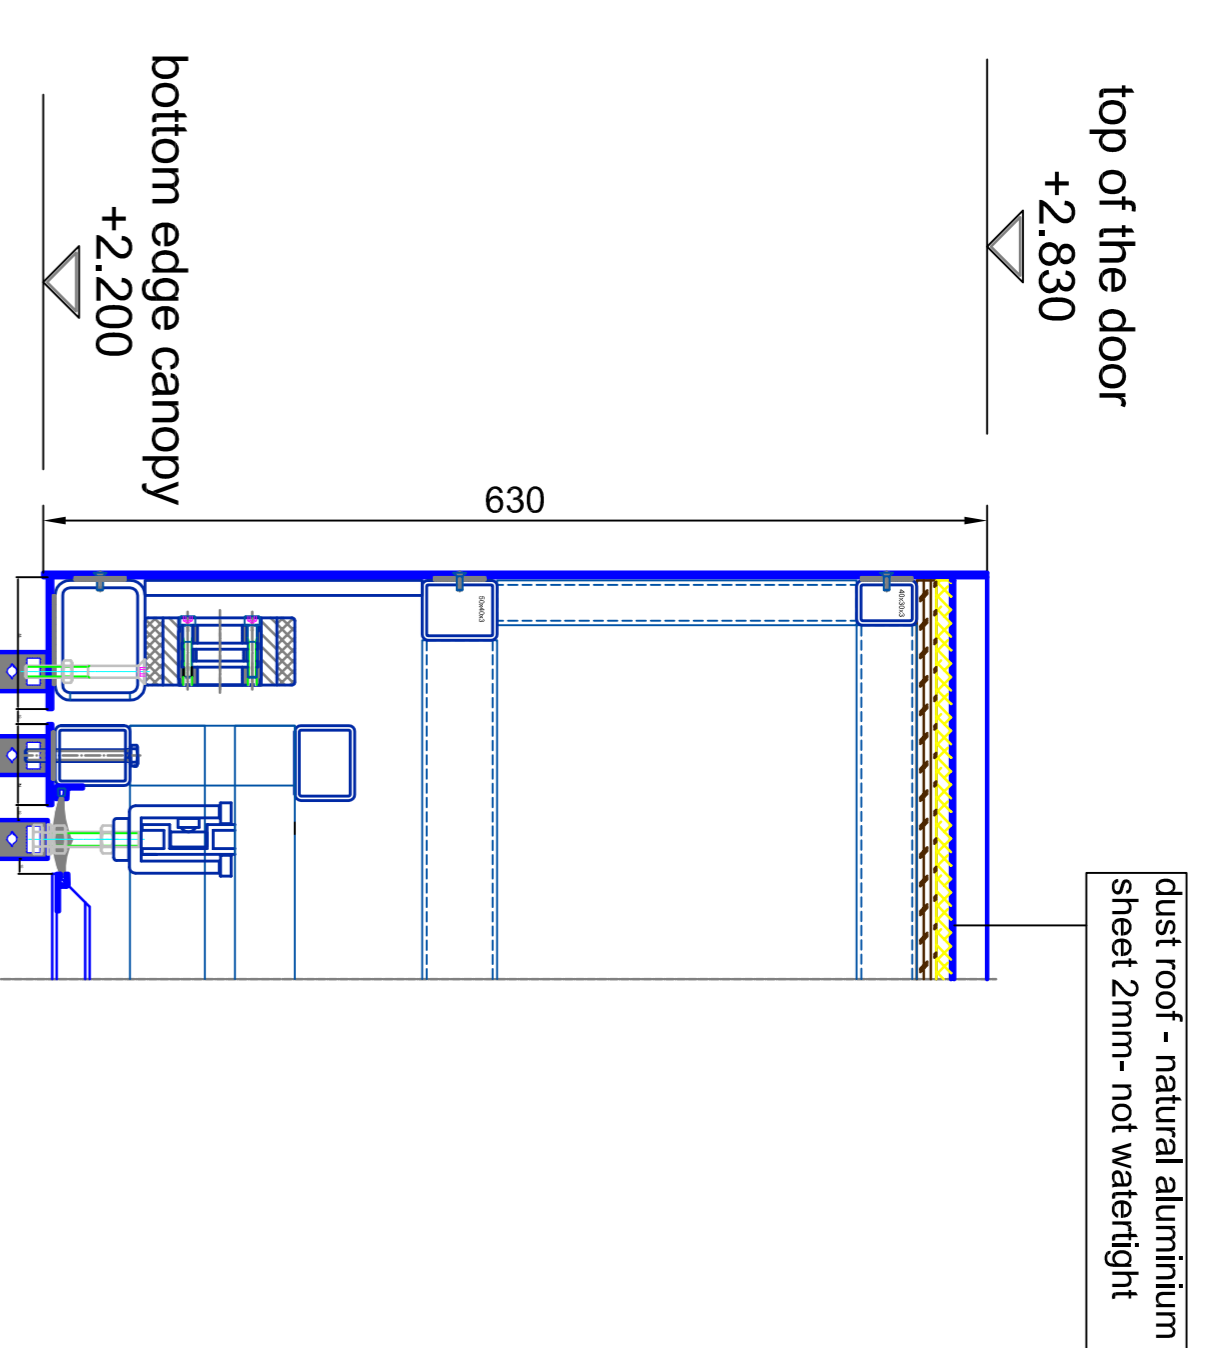


vertical section - watertight roof - multipart
A0 - M 1:5

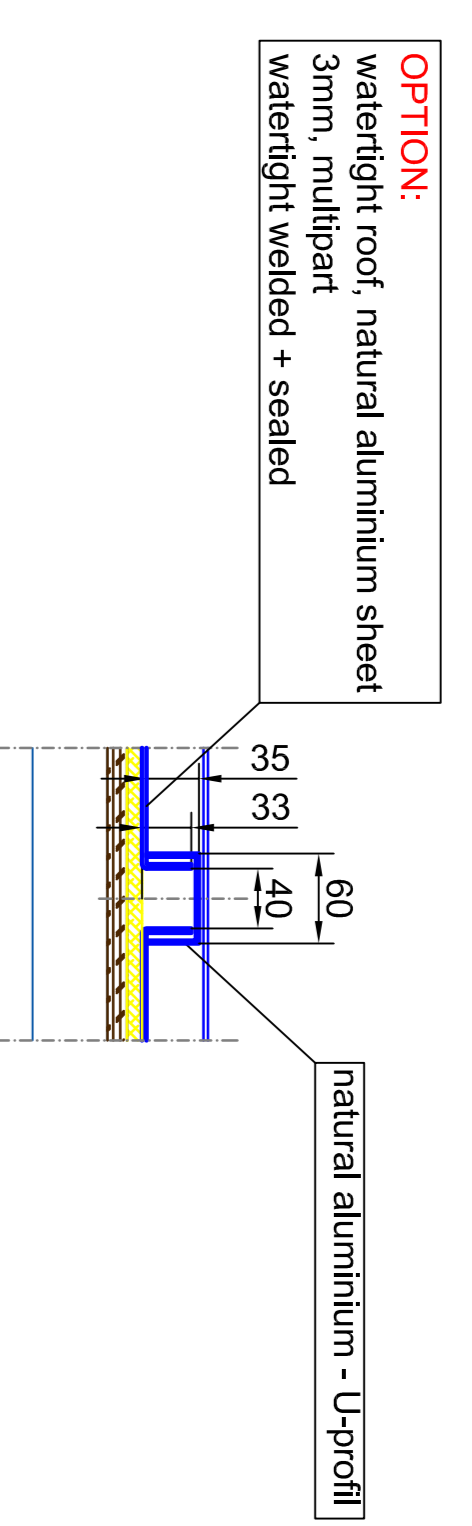

vertical section - passage area / inside
A0 - M 1:5

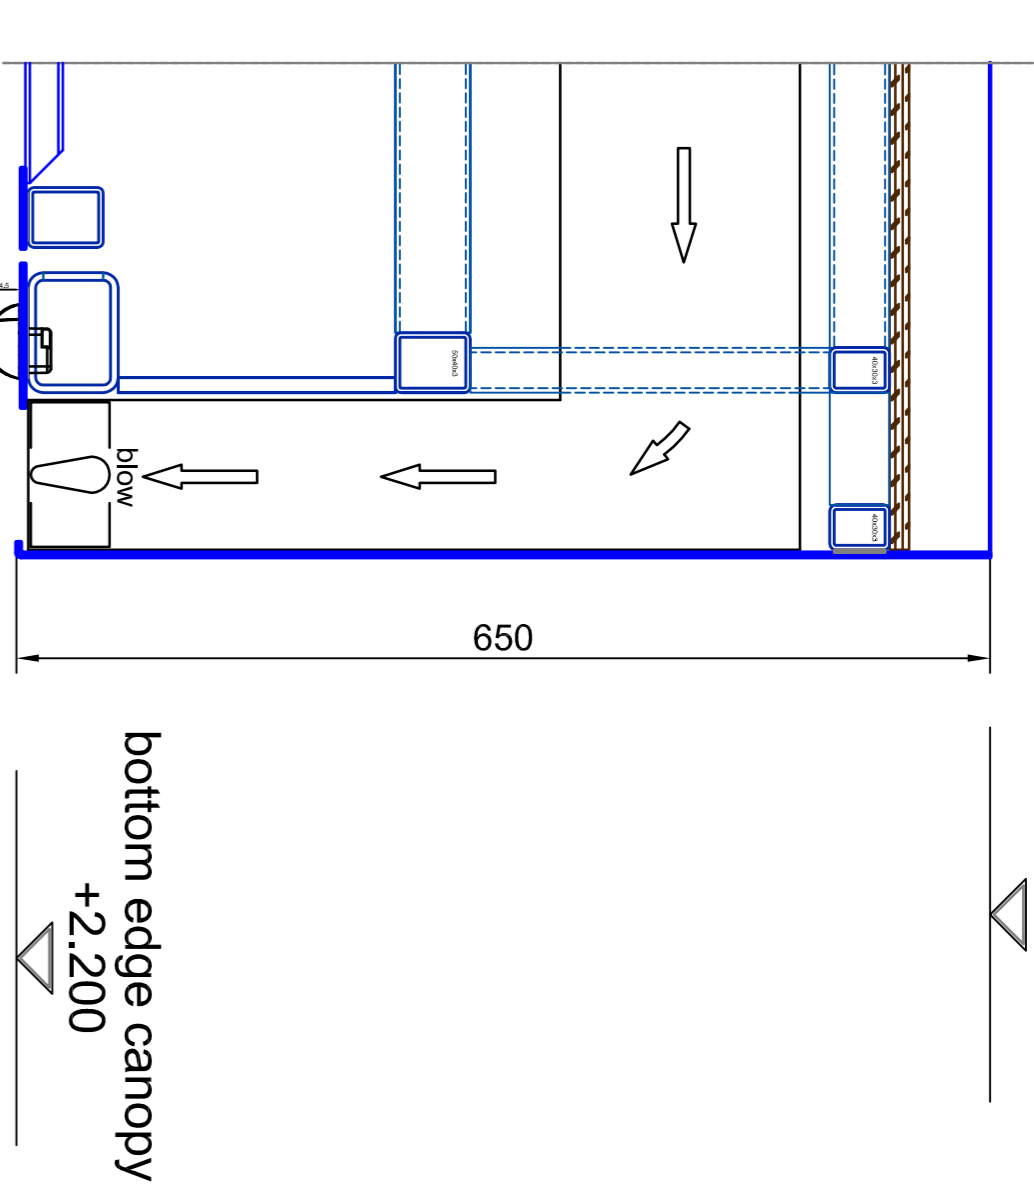

vertical section


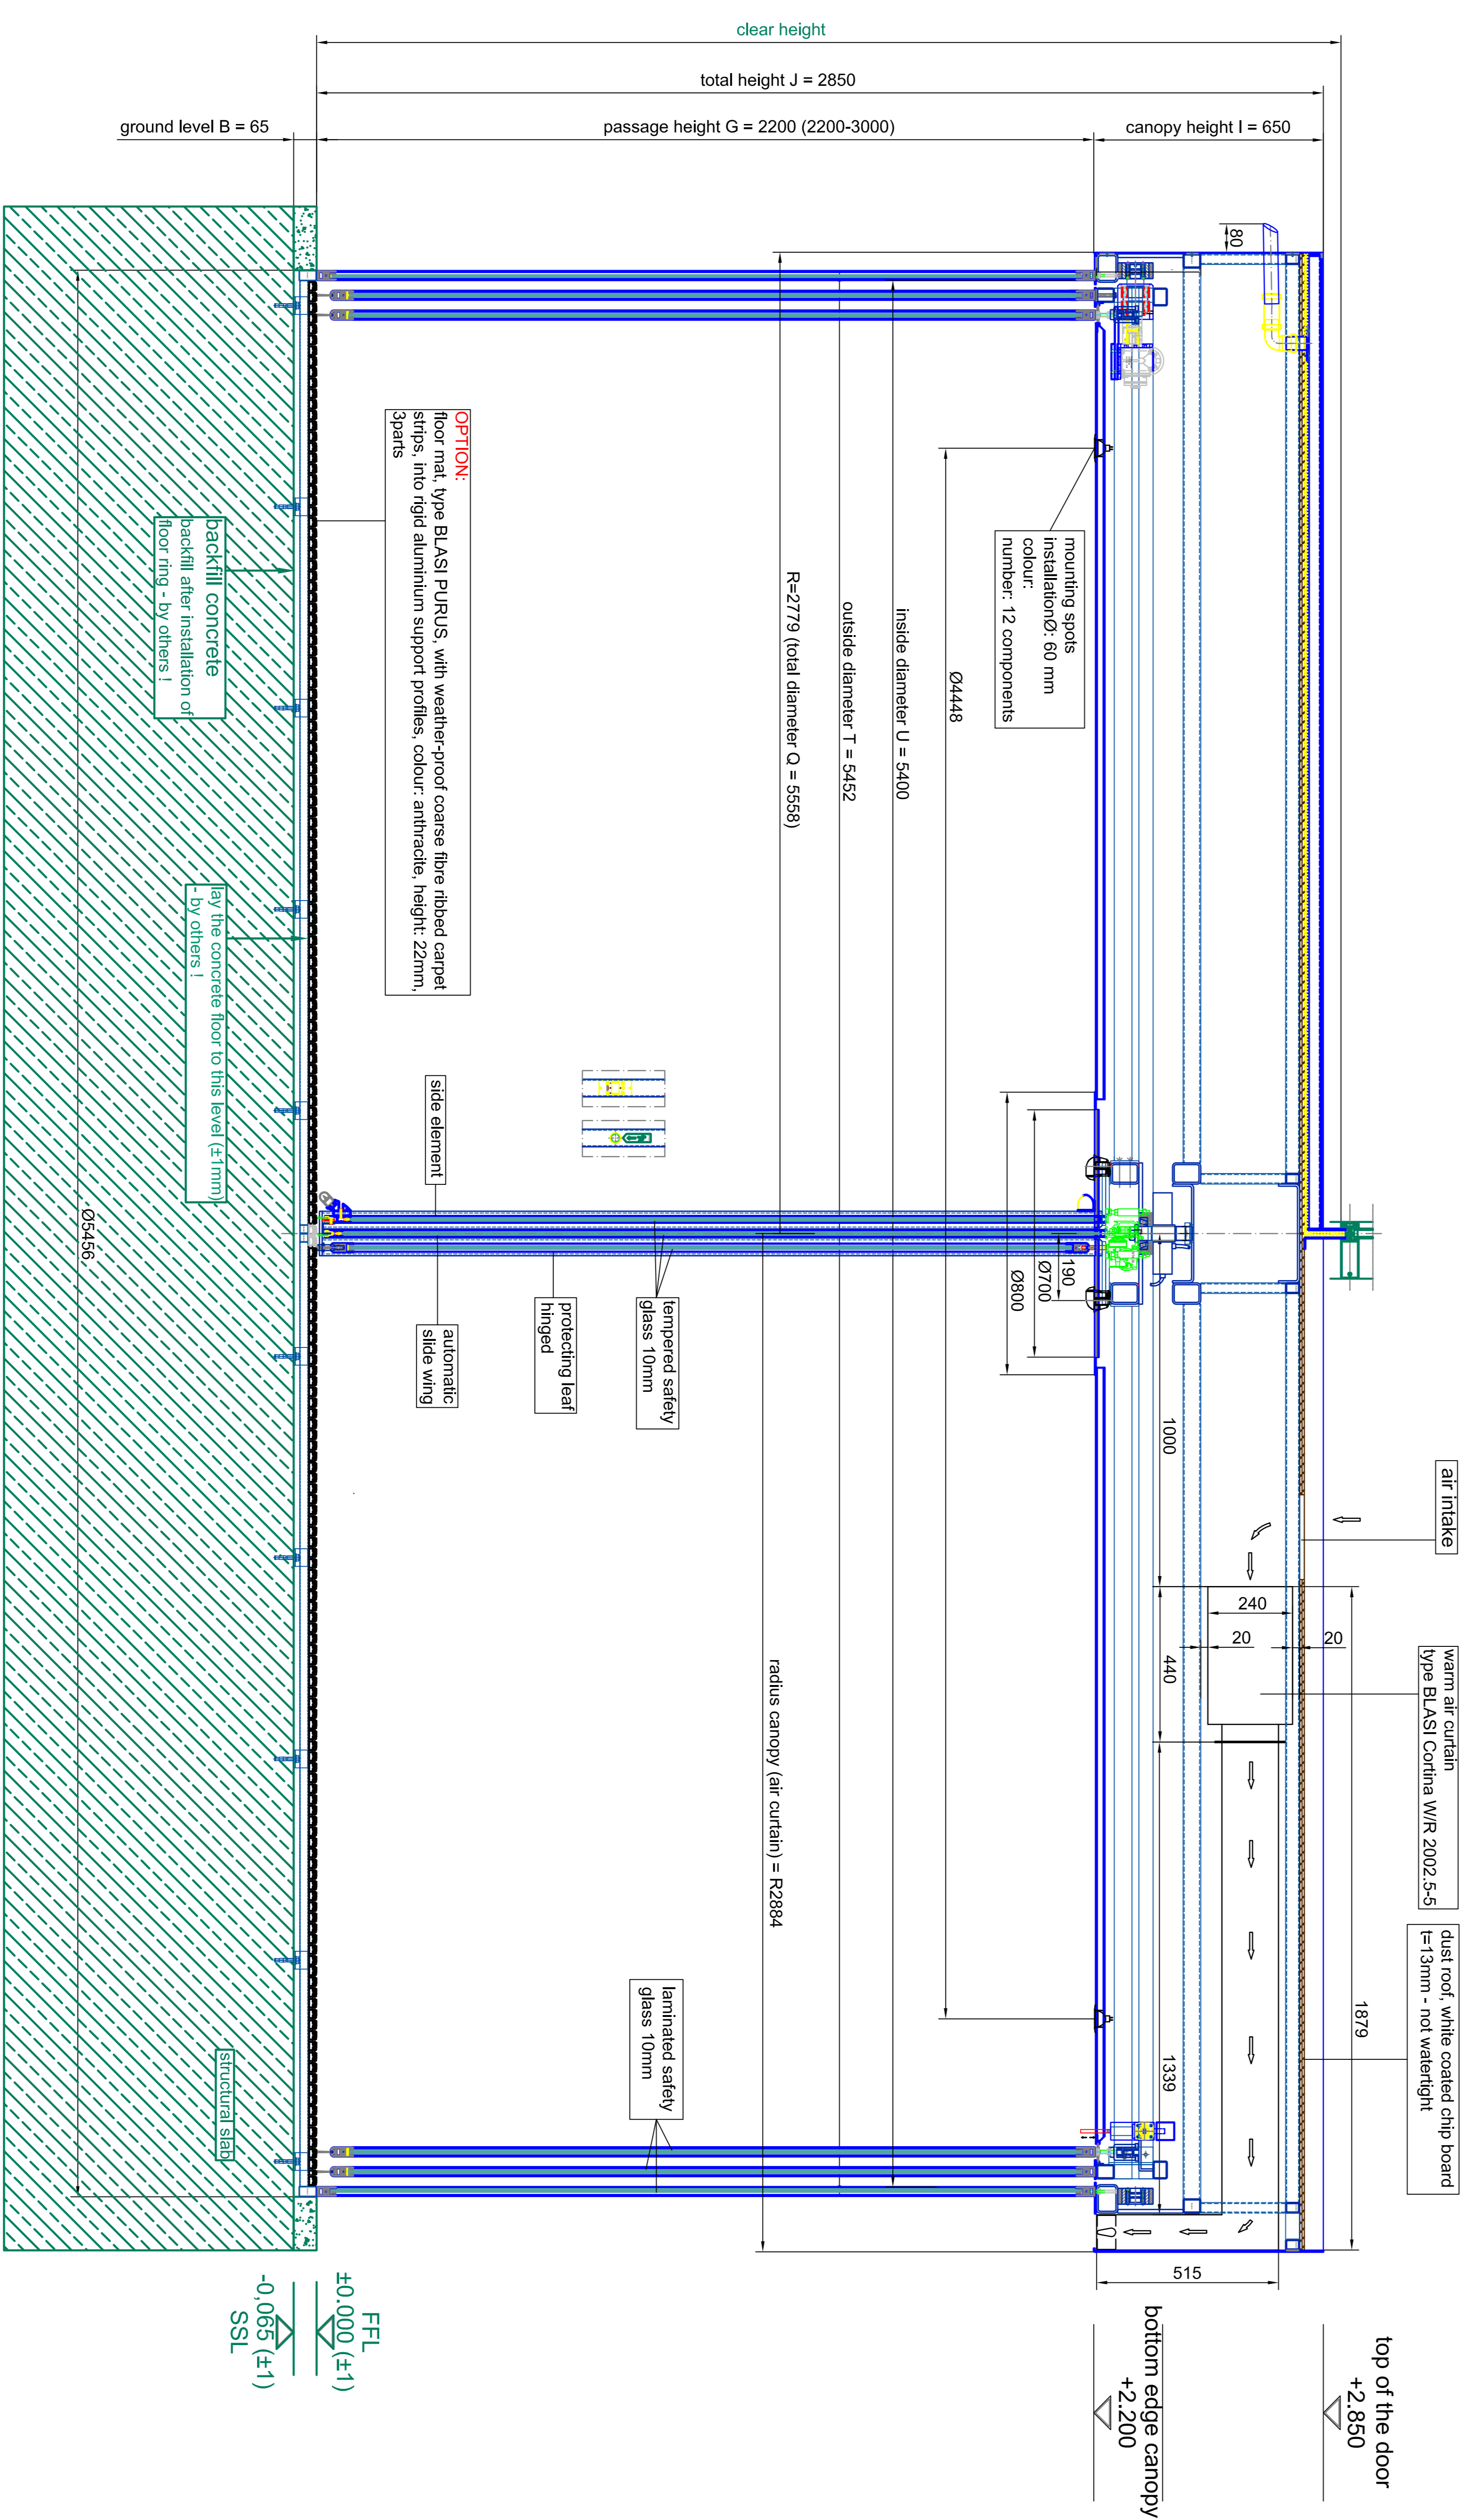


outside

inside

FEL
±0.000 (+1)
-0.065 (+1)
SSL


Scale:	A0 - M 1:10	Contract No.:	
Type:	K21-SF-54	Revision:	
Project:	SAMPLE DRAWING ONLY	Sheet:	01
Client:	BLASI	Page:	01
Address:	BLASI G m b H Automatic Doors Carl-Stein-Str. 5-15 D-71717 Waiblingen	Phone:	+49(0)714222 / 863-291
Website:	www.blasi.de	Fax:	+49(0)714222 / 863-299
Manufacturer:	BLASI	E-mail:	prod@blasi.de
Model:		Manufacturer:	BLASI
Material:		Manufacturer:	BLASI
Color:		Manufacturer:	BLASI
Finish:		Manufacturer:	BLASI
Notes:	1. All dimensions are in mm. 2. All dimensions are in mm. 3. All dimensions are in mm. 4. All dimensions are in mm. 5. All dimensions are in mm. 6. All dimensions are in mm. 7. All dimensions are in mm. 8. All dimensions are in mm. 9. All dimensions are in mm. 10. All dimensions are in mm.		

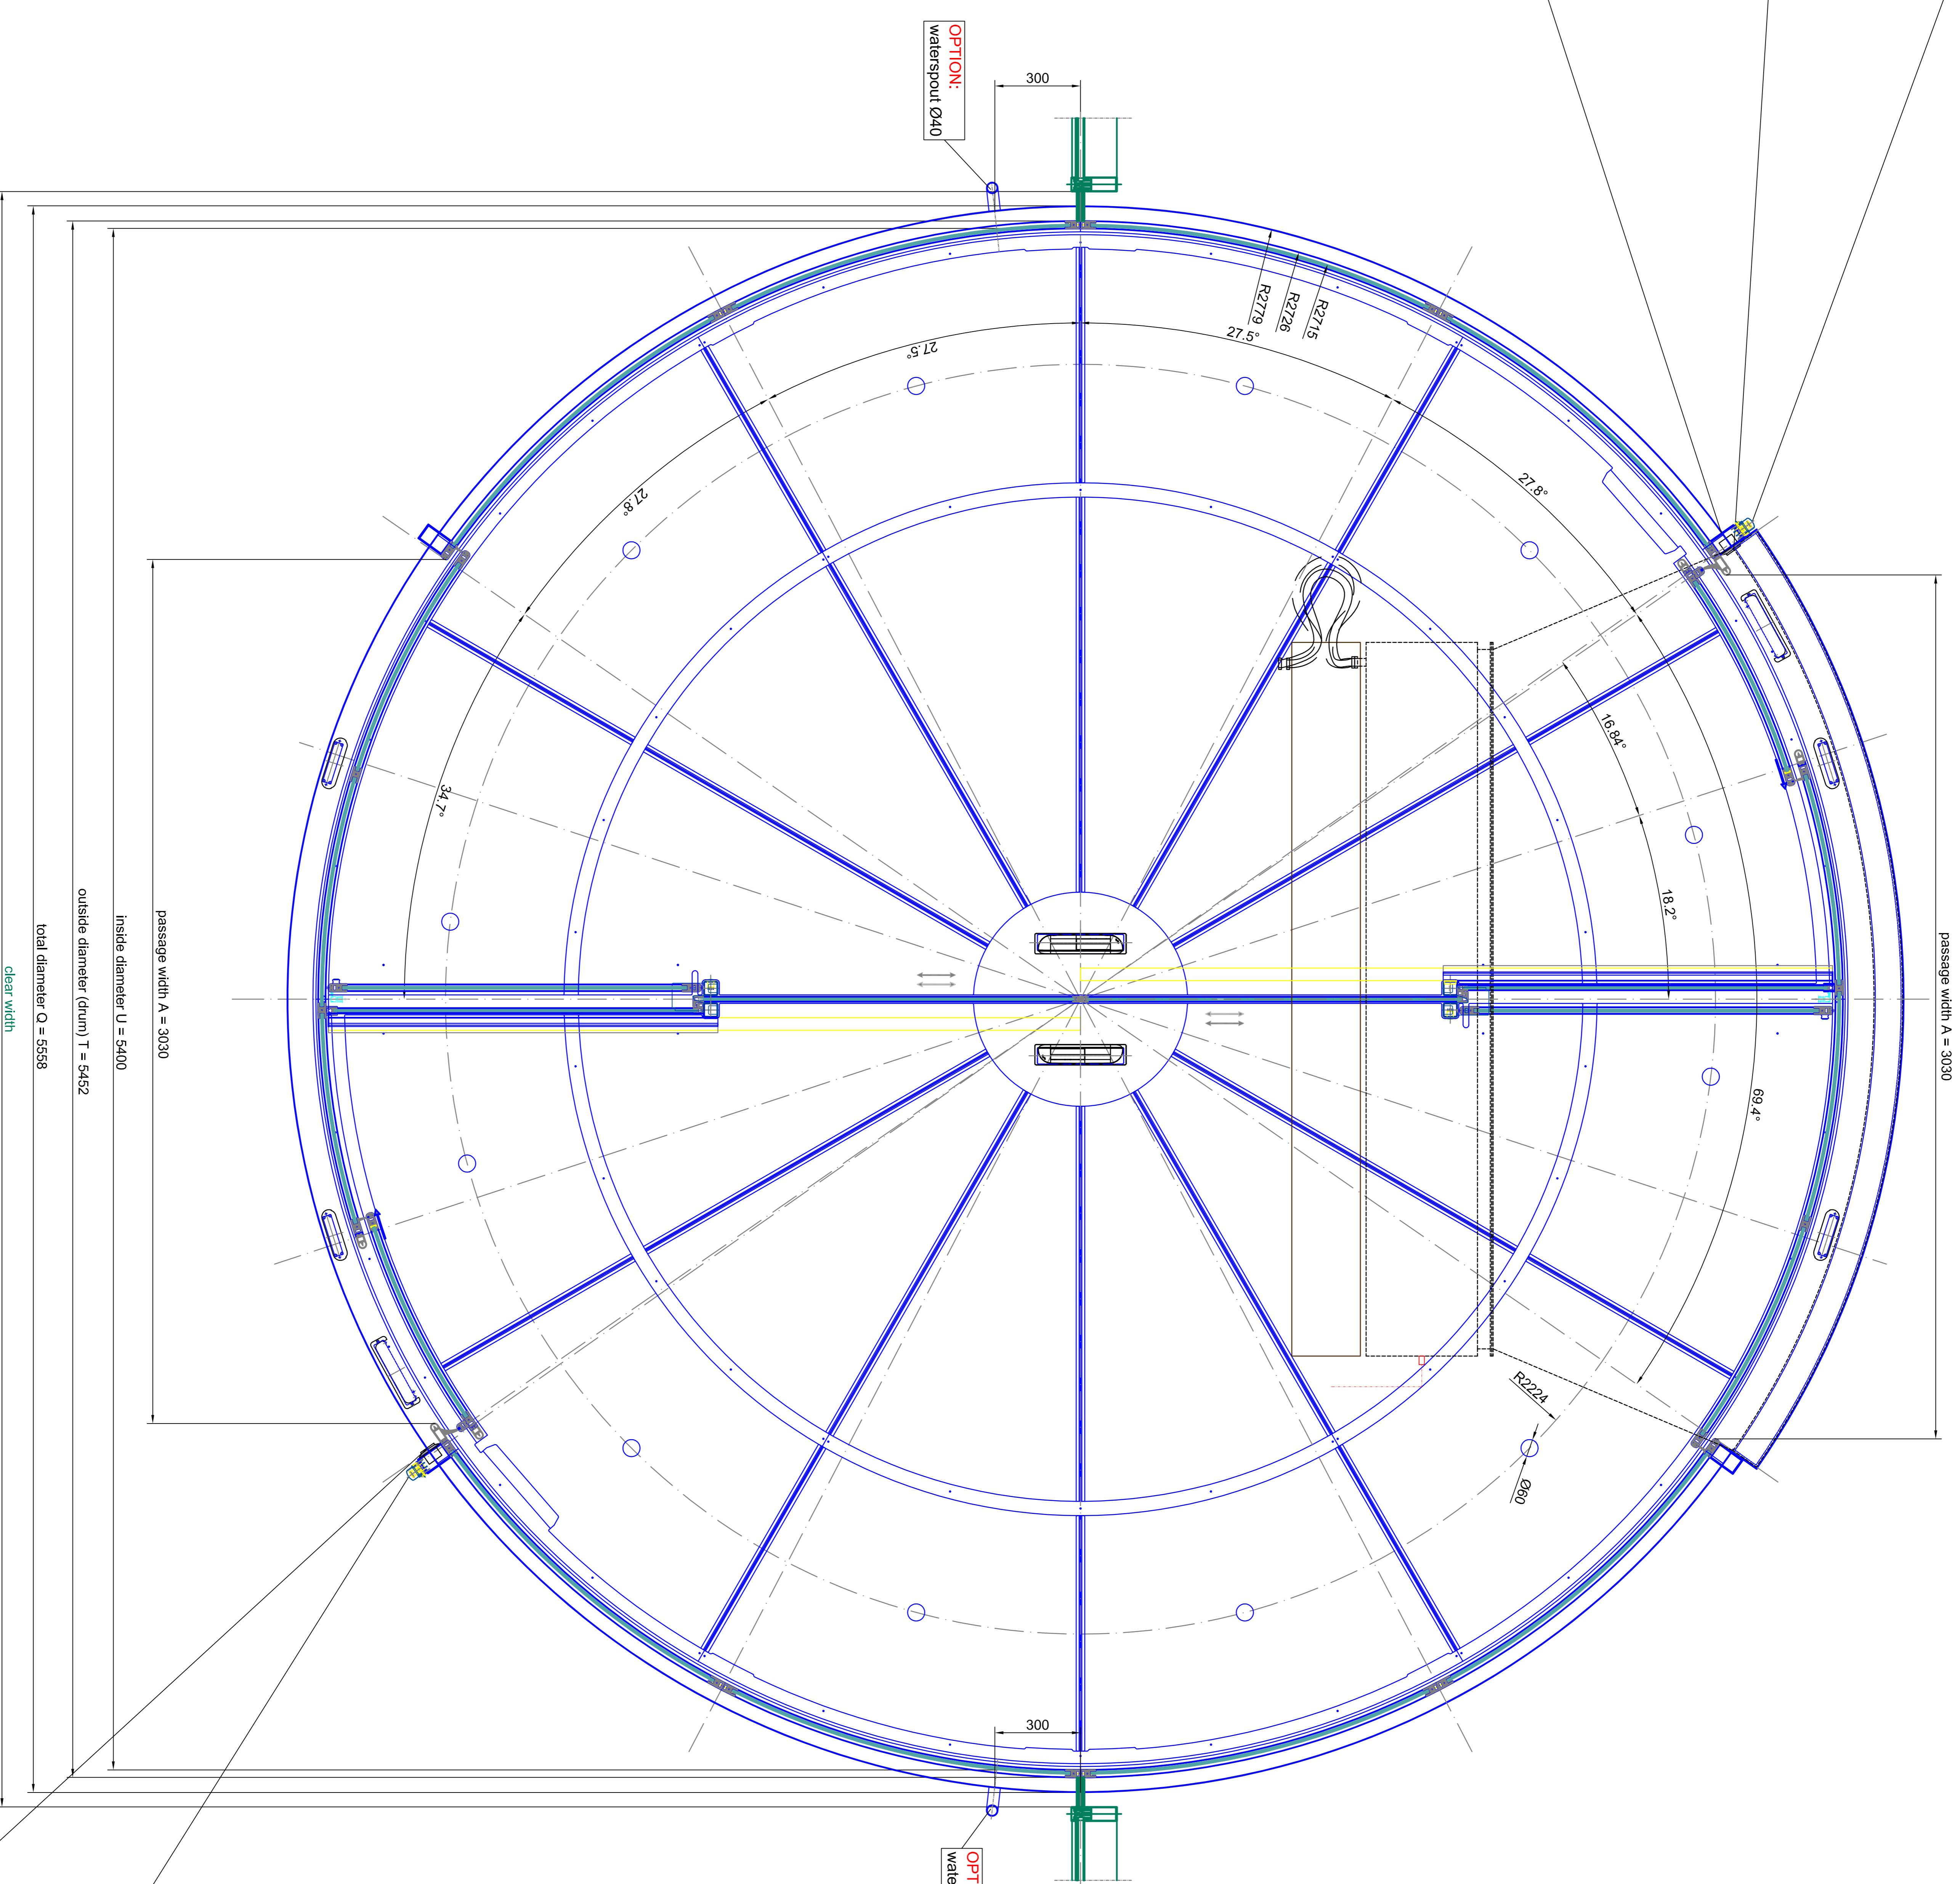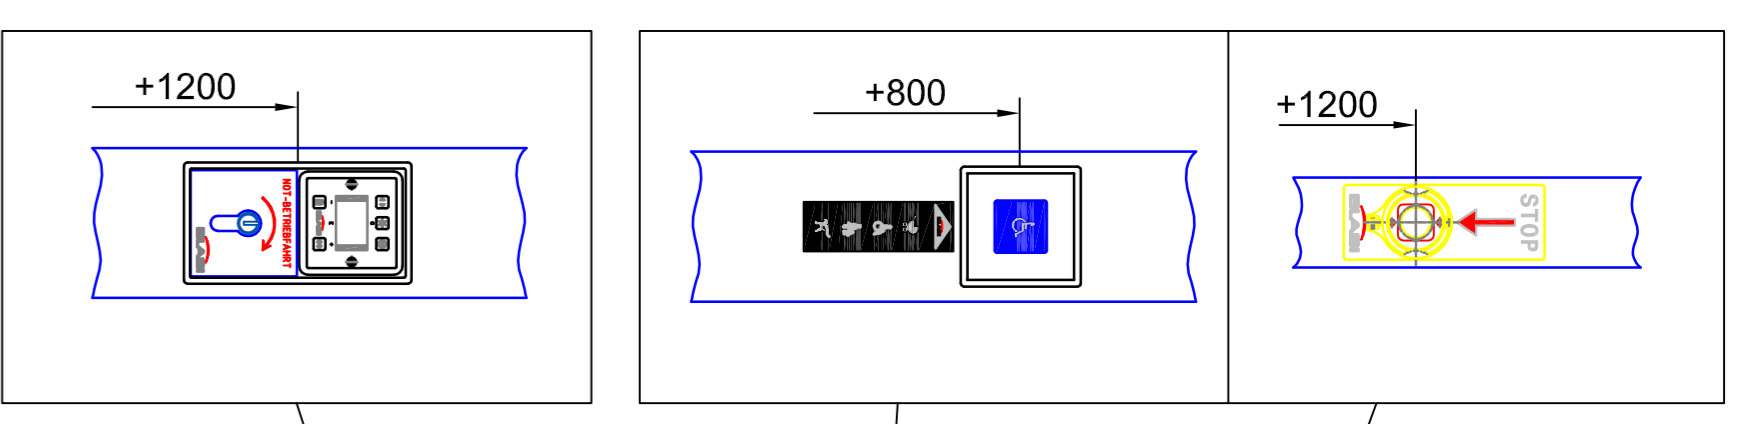

outside

inside


horizontal section - door in standard position

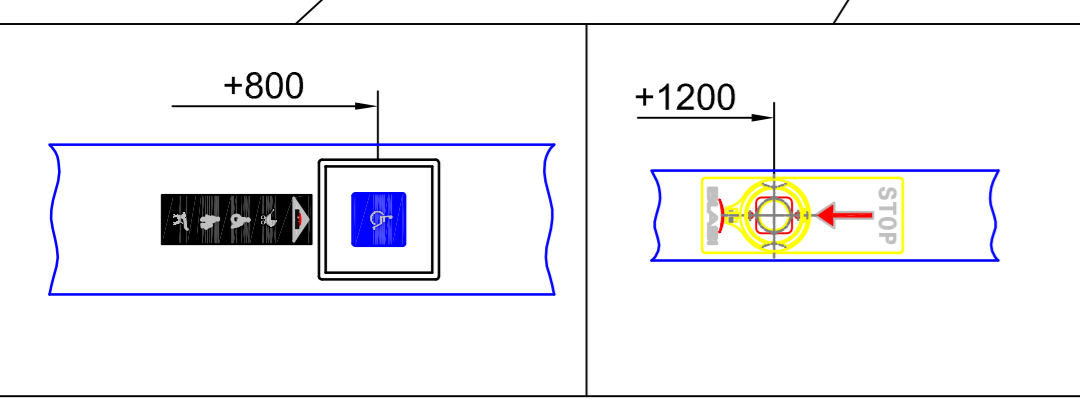

Scale:	A0 = M 1:10	Configuration No.:	526
Project:	BLASI	Project:	K21-SF-54
Client:	BLASI G m b H	Contract:	SAMPLE DRAWING ONLY
Address:	Autonomic Drive	Drawn:	
City:	Castel San Pietro	Checked:	
Country:	Italy	Scale:	A0 = M 1:10
Phone:	+39 0522 883 291	Project No.:	
Fax:	+39 0522 883 299	Sheet No.:	02
Website:	www.blasi.it	Total Sheets:	55
Year:	2010		

BLASI
Autonomic Drive
Castel San Pietro
Italy
+39 0522 883 291
+39 0522 883 299
www.blasi.it
2010

Scale: A0 = M 1:10
Project: K21-SF-54
Contract: SAMPLE DRAWING ONLY
Drawn: [blank]
Checked: [blank]
Scale: A0 = M 1:10
Project No.: [blank]
Sheet No.: 02
Total Sheets: 55

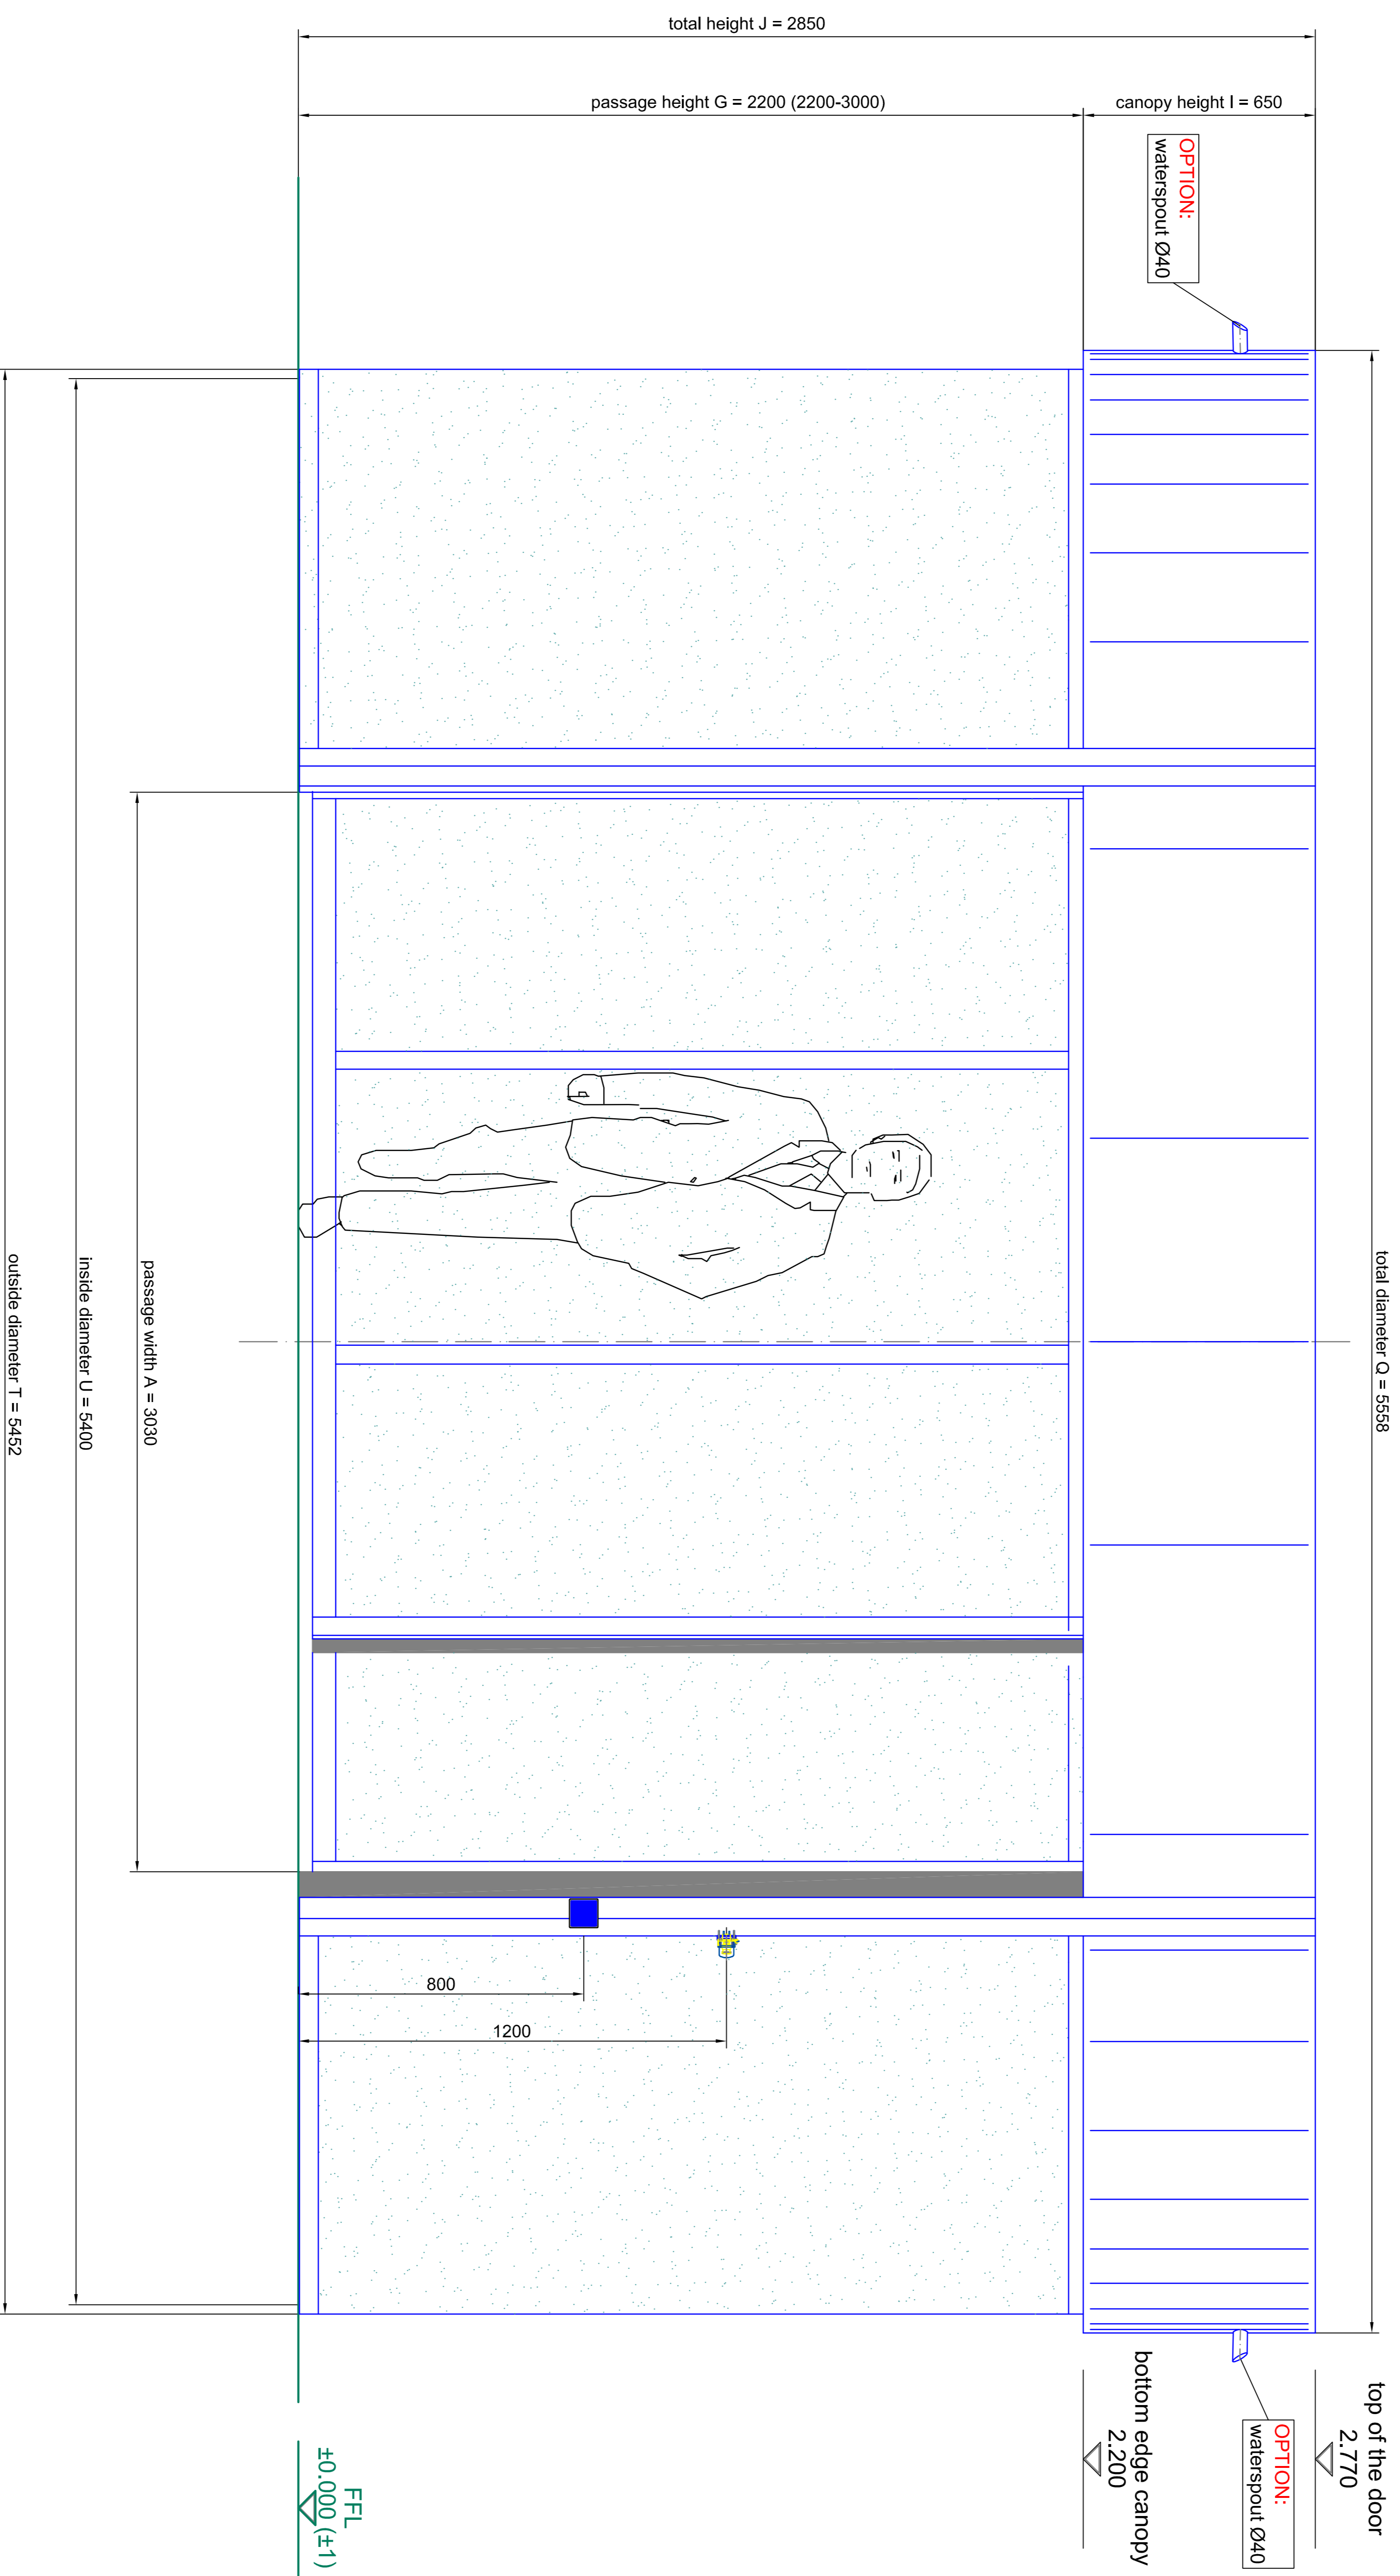

front elevation - outside


Scale:	A4 = M 1:10
Project:	Blasi
Client:	Blasi
Contract No.:	
Sheet:	04
Drawn:	05

BLASI
 Automatic Doors
 Tel: +390322 / 863.291
 Fax: +390322 / 863.299
 E-mail: info@blasi.it
 WWW: blasi.it

K21-SF-54
 SAMPLE DRAWING ONLY

tempered safety glass 10 mm
 laminated safety glass 10 mm

Scale: A4 = M 1:10
 Project: Blasi
 Client: Blasi
 Contract No.:
 Sheet: 04
 Drawn: 05

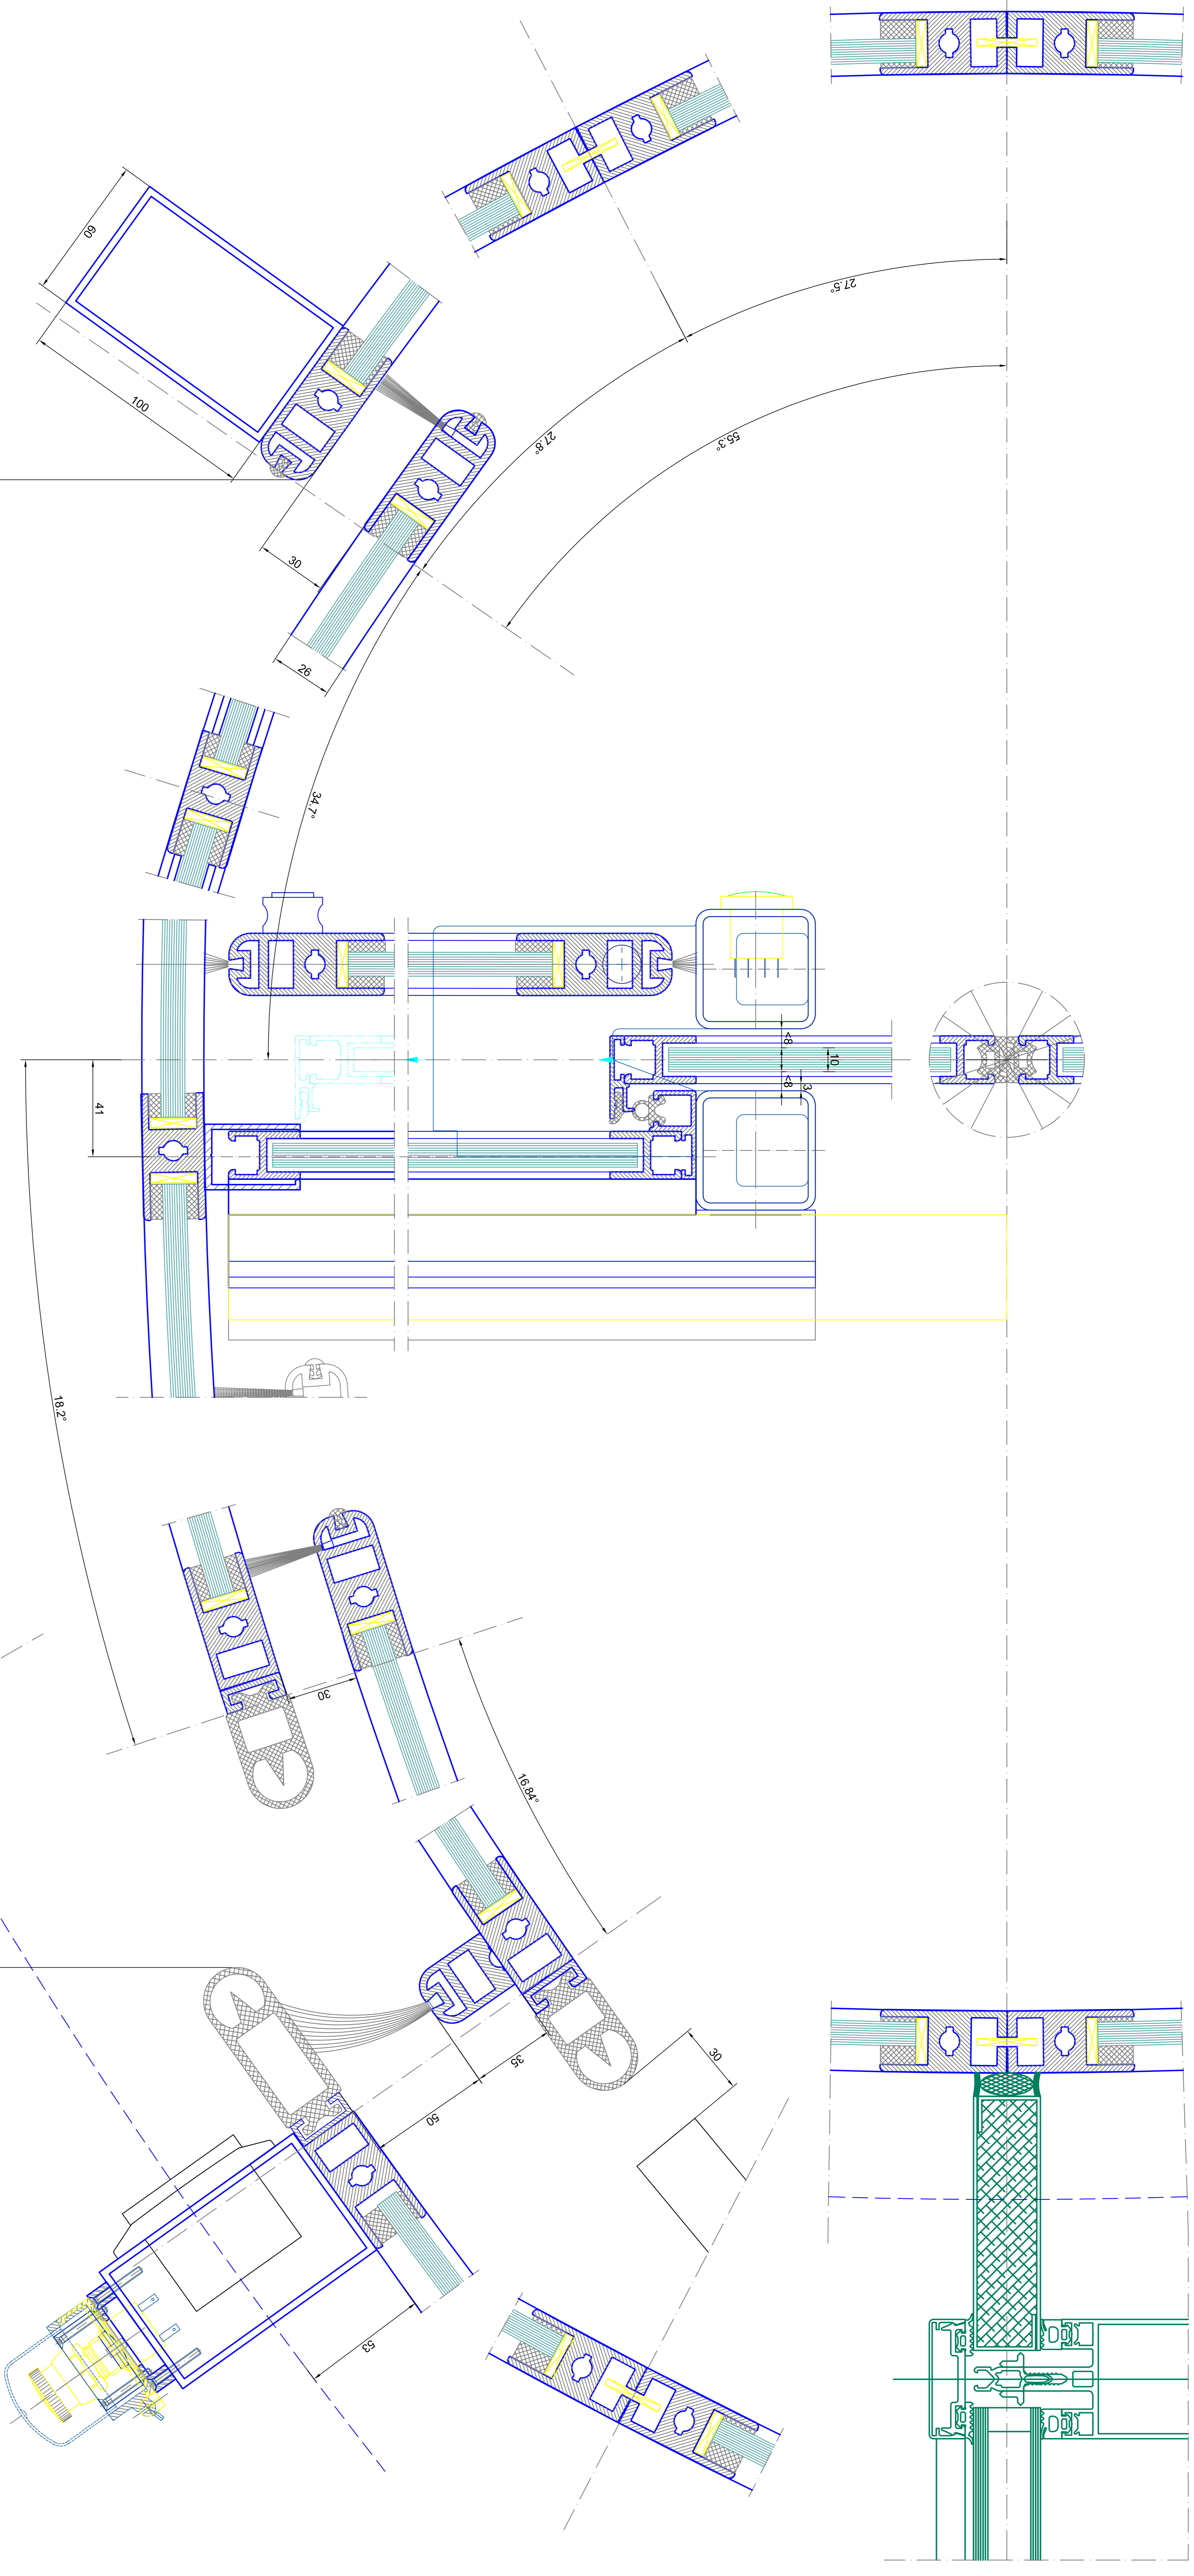

passage width A = 3030

horizontal section - details

Scale:	1:1	Material:	Aluminum
Project:	304.48	Standard:	EN 1906
Client:	tempered safety glass 10 mm	Manufacturer:	tempered safety glass 10 mm
Product:	tempered safety glass 10 mm	Supplier:	tempered safety glass 10 mm

BLASI
 B L A S I G m b H
 Automatic Doors
 Cef. Strada 5, 15
 0 - 11172 - Bolzano
 Tel. +390472 / 863.281
 Fax. +390472 / 863.289
 E-mail: info@blasig.it
 WWW: blasig.it

Type: **K21-SISF-54**
 Title: **SAMPLE DRAWING ONLY**

Scale: **A0 = 1:1**
 Drawing No.:
 Revision No.:
 Date:

Page: **05**
 From: **05**