




Vertical section

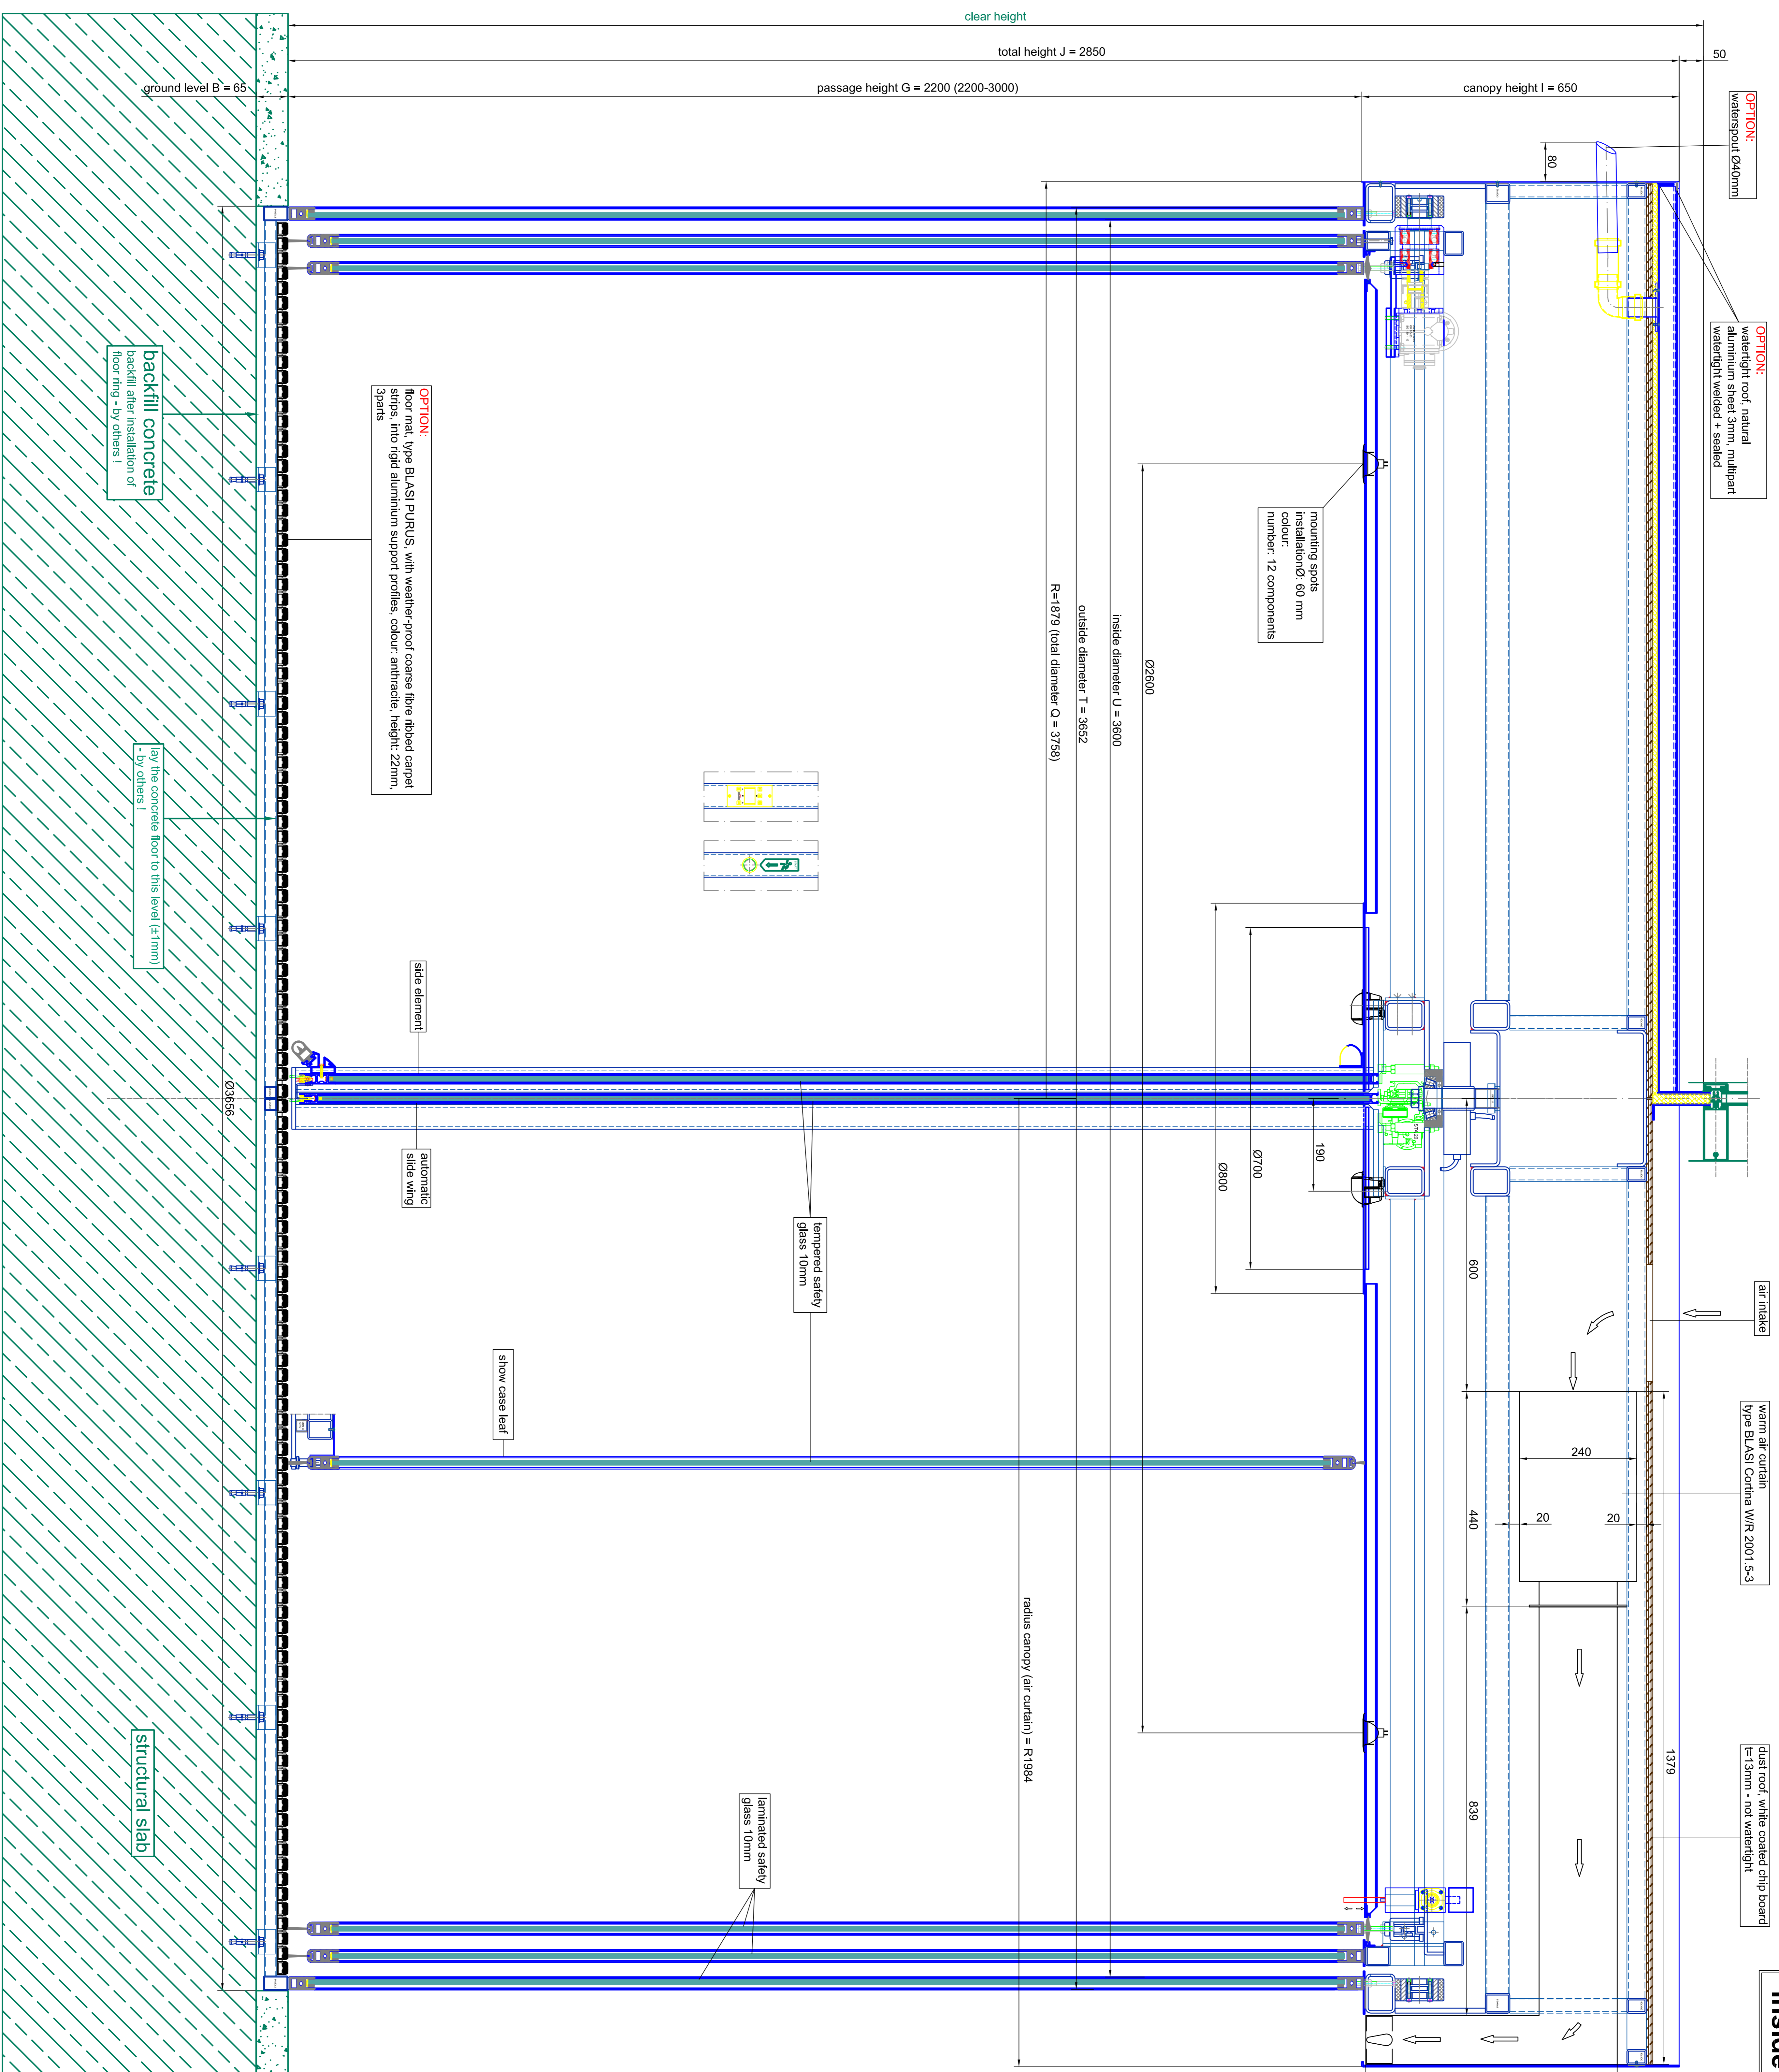


vertical section - dust roof / outside

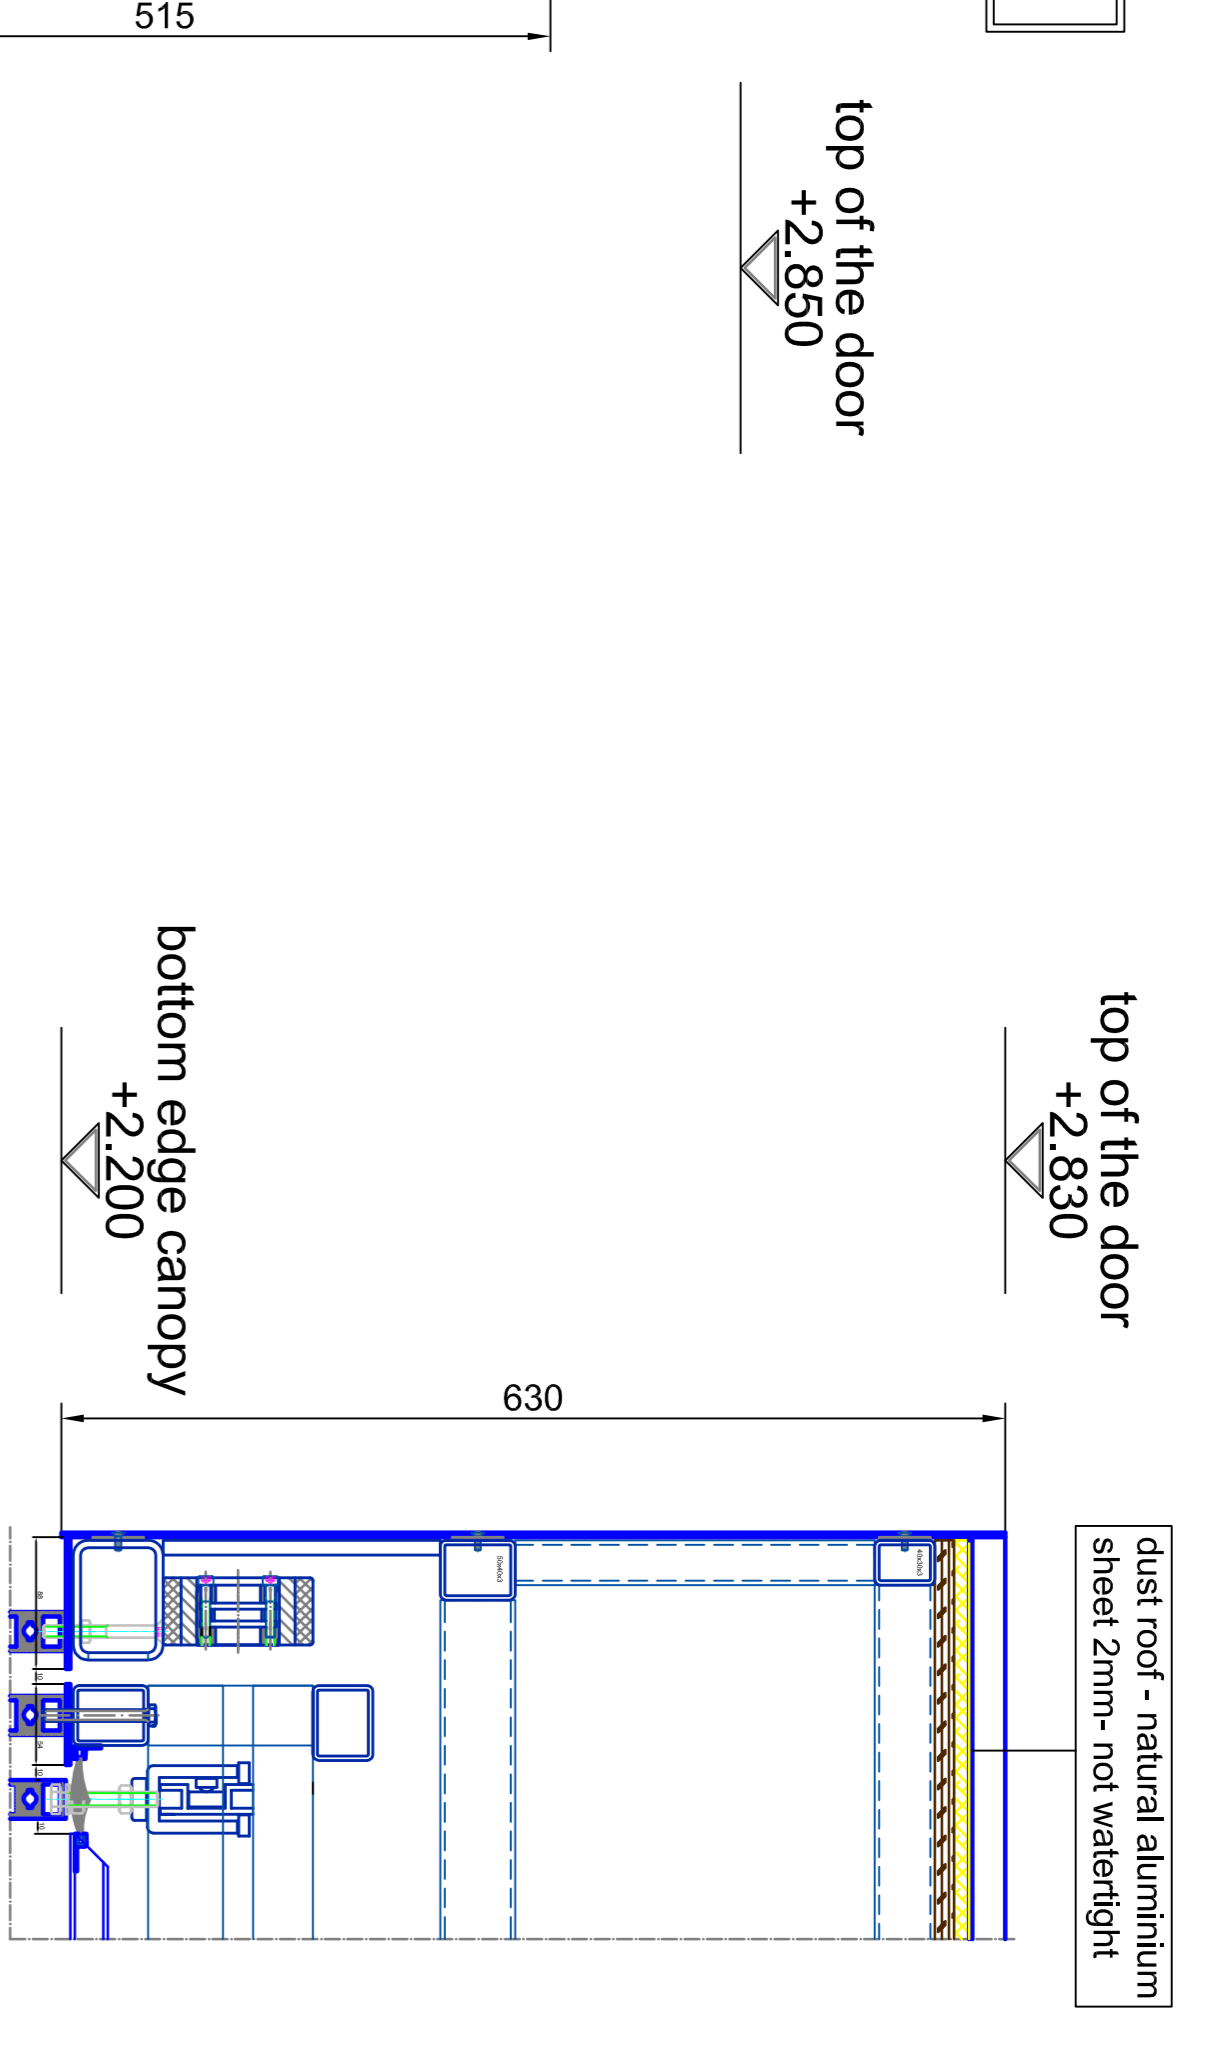

vertical section - watertight roof - multipart


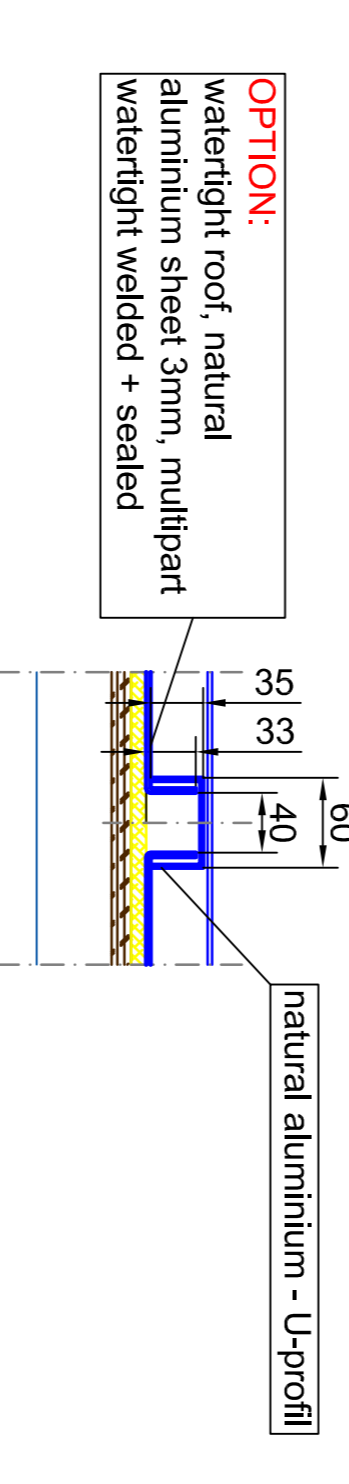


vertical section - passage area / inside

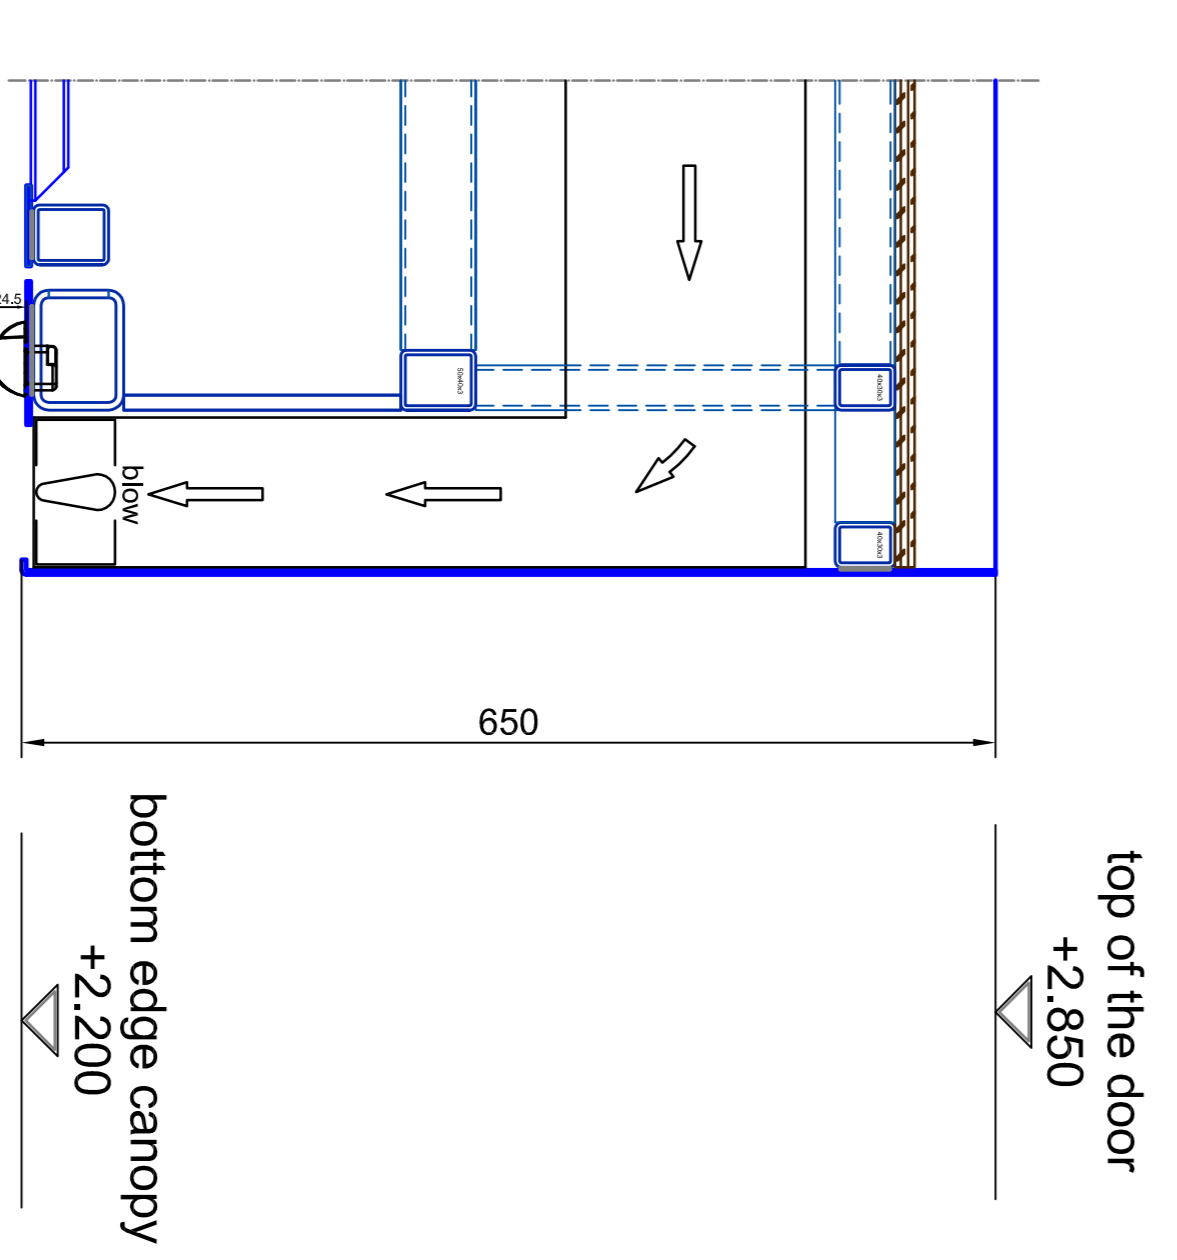


FFL
 ±0.000 (±1)
 -0.065 (±1)
 SSL

BLASI B L A S I G m b H Automatic Door Carl-Str. 5-15 D-71712 Walden Tel. +49(0)71422 / 883-281 Fax. +49(0)71422 / 883-289 E-mail: info@blasi.de WWW: blasi.de - 1180		Scale: K2:1A5/M:1:36 Title: SAMPLE DRAWING ONLY Date: 01	
Project: AD = M:1:5 Drawing No.: AD = M:1:5 Date:		Scale: AD = M:1:5 Title: K2:1A5/M:1:36 Date:	
Sheet: temped safety glass 10 mm Part: 36x148 Order:		Sheet: temped safety glass 10 mm Part: 36x148 Order:	

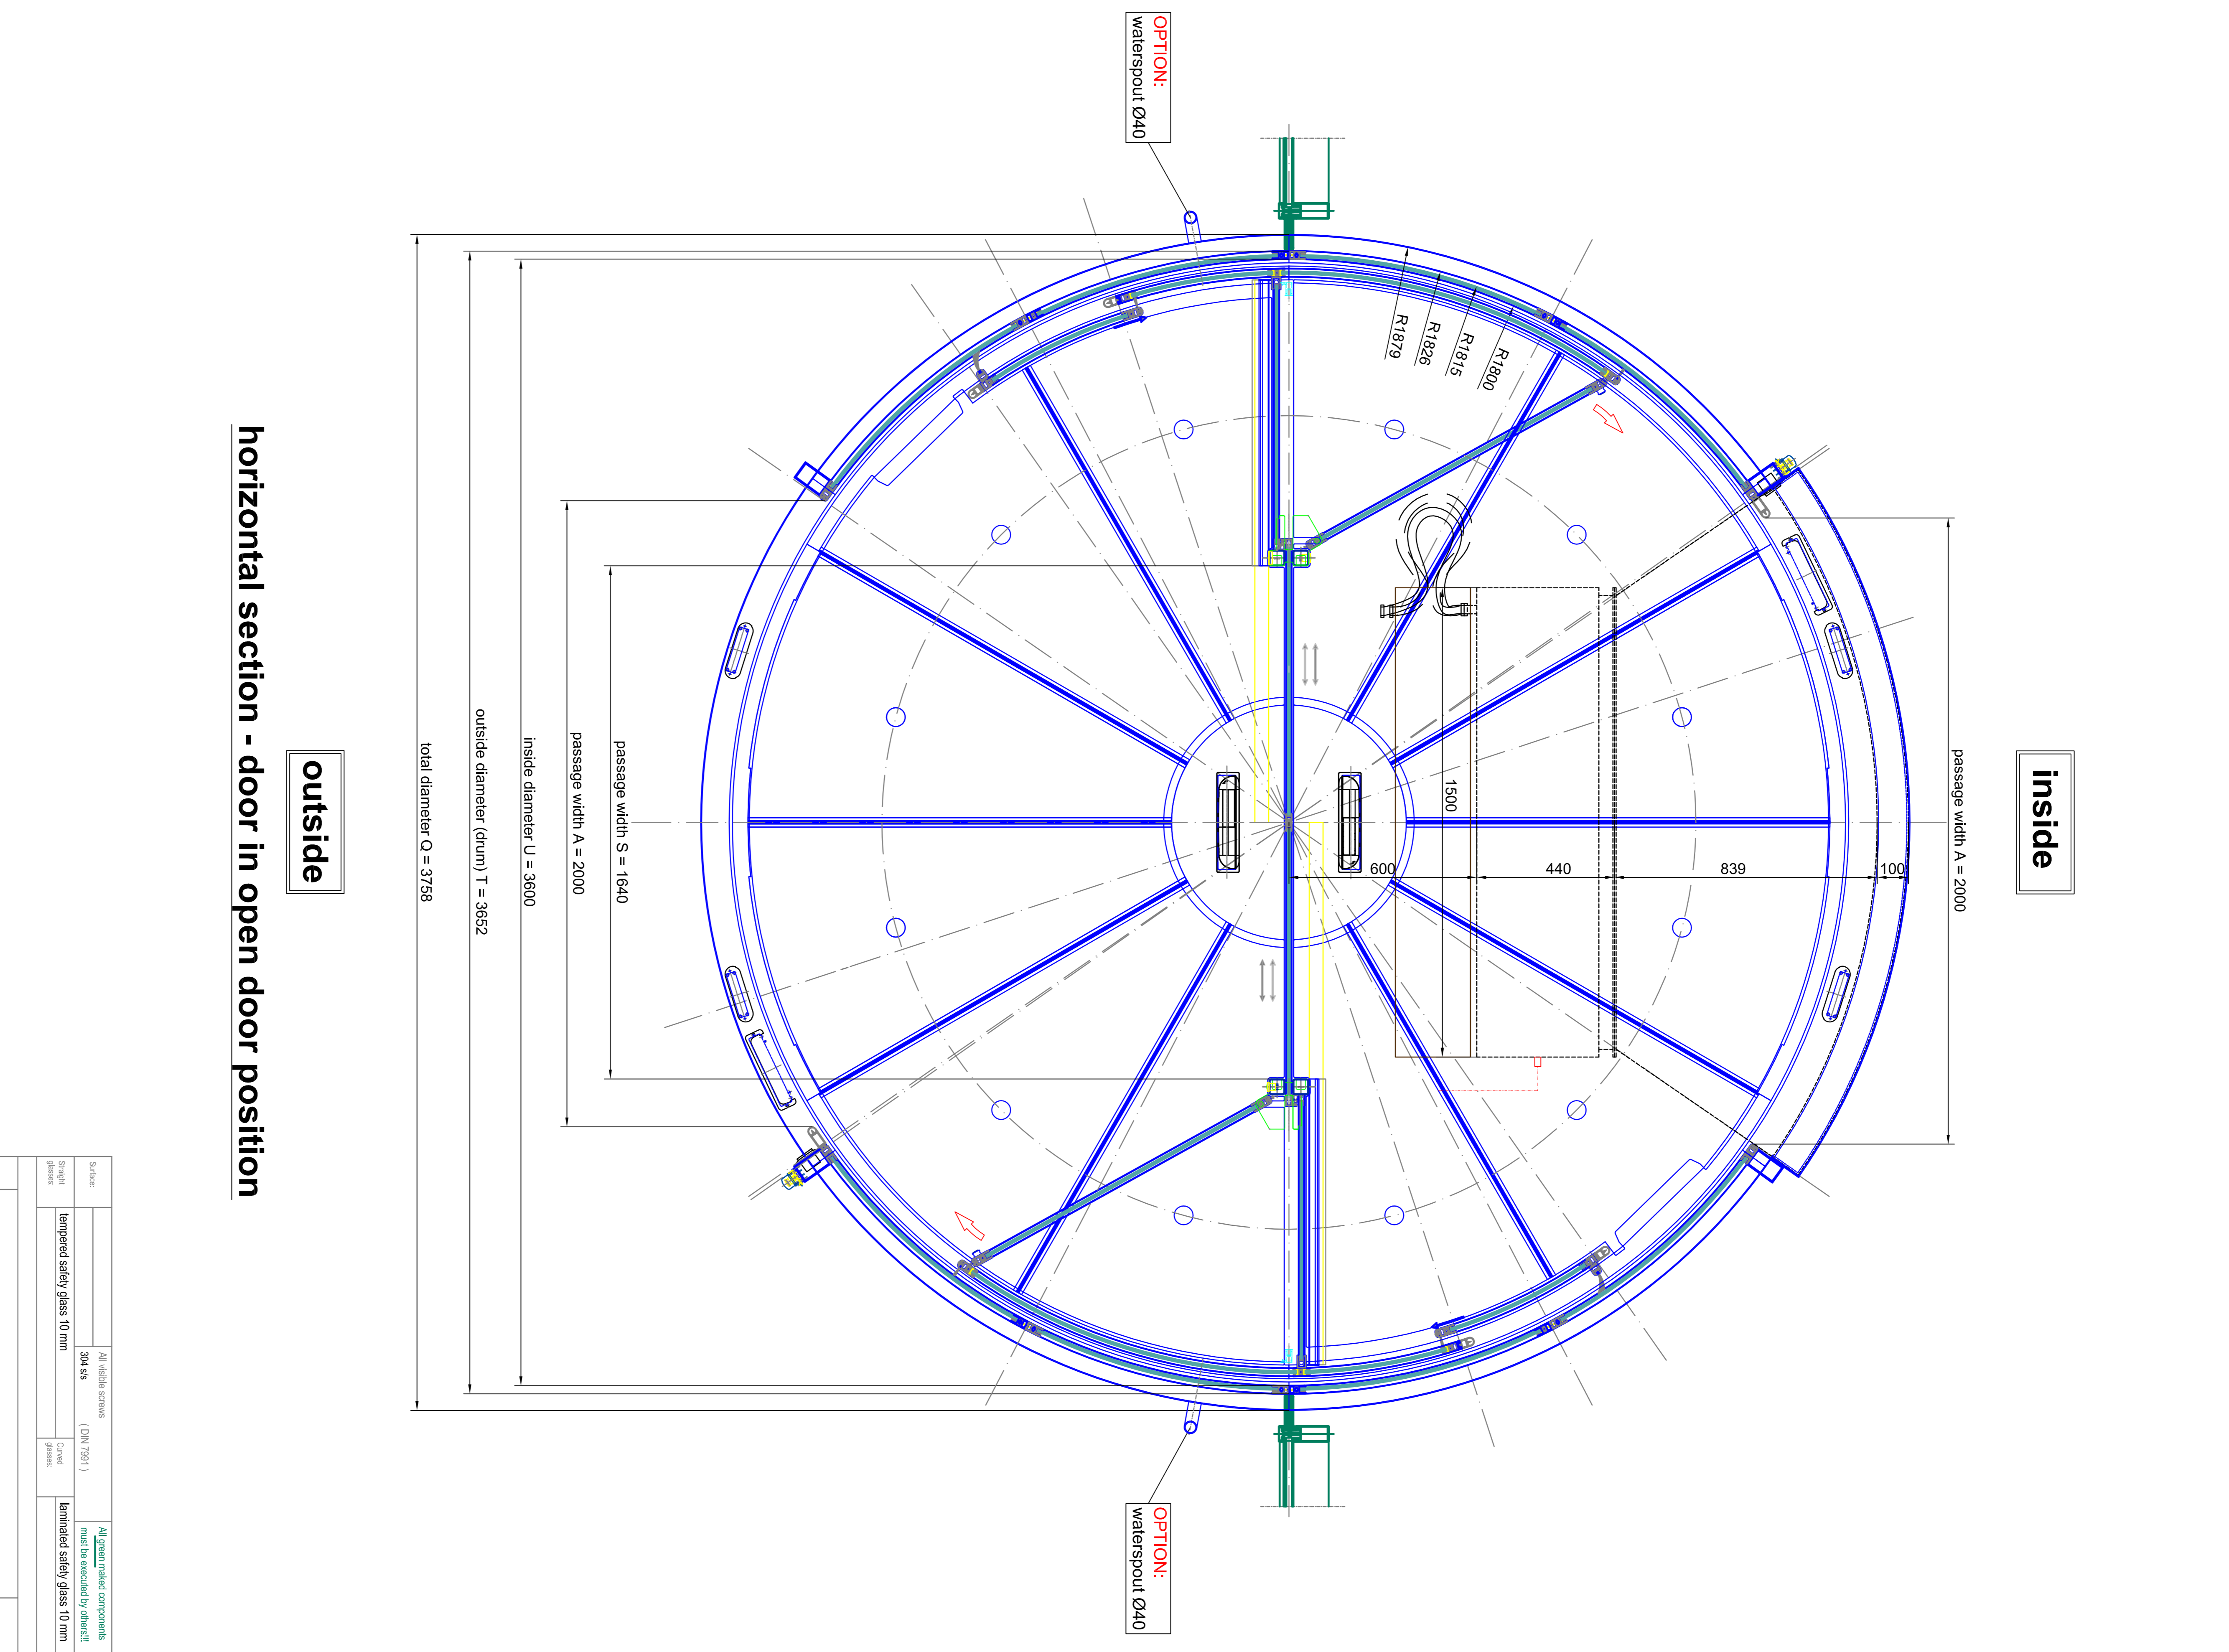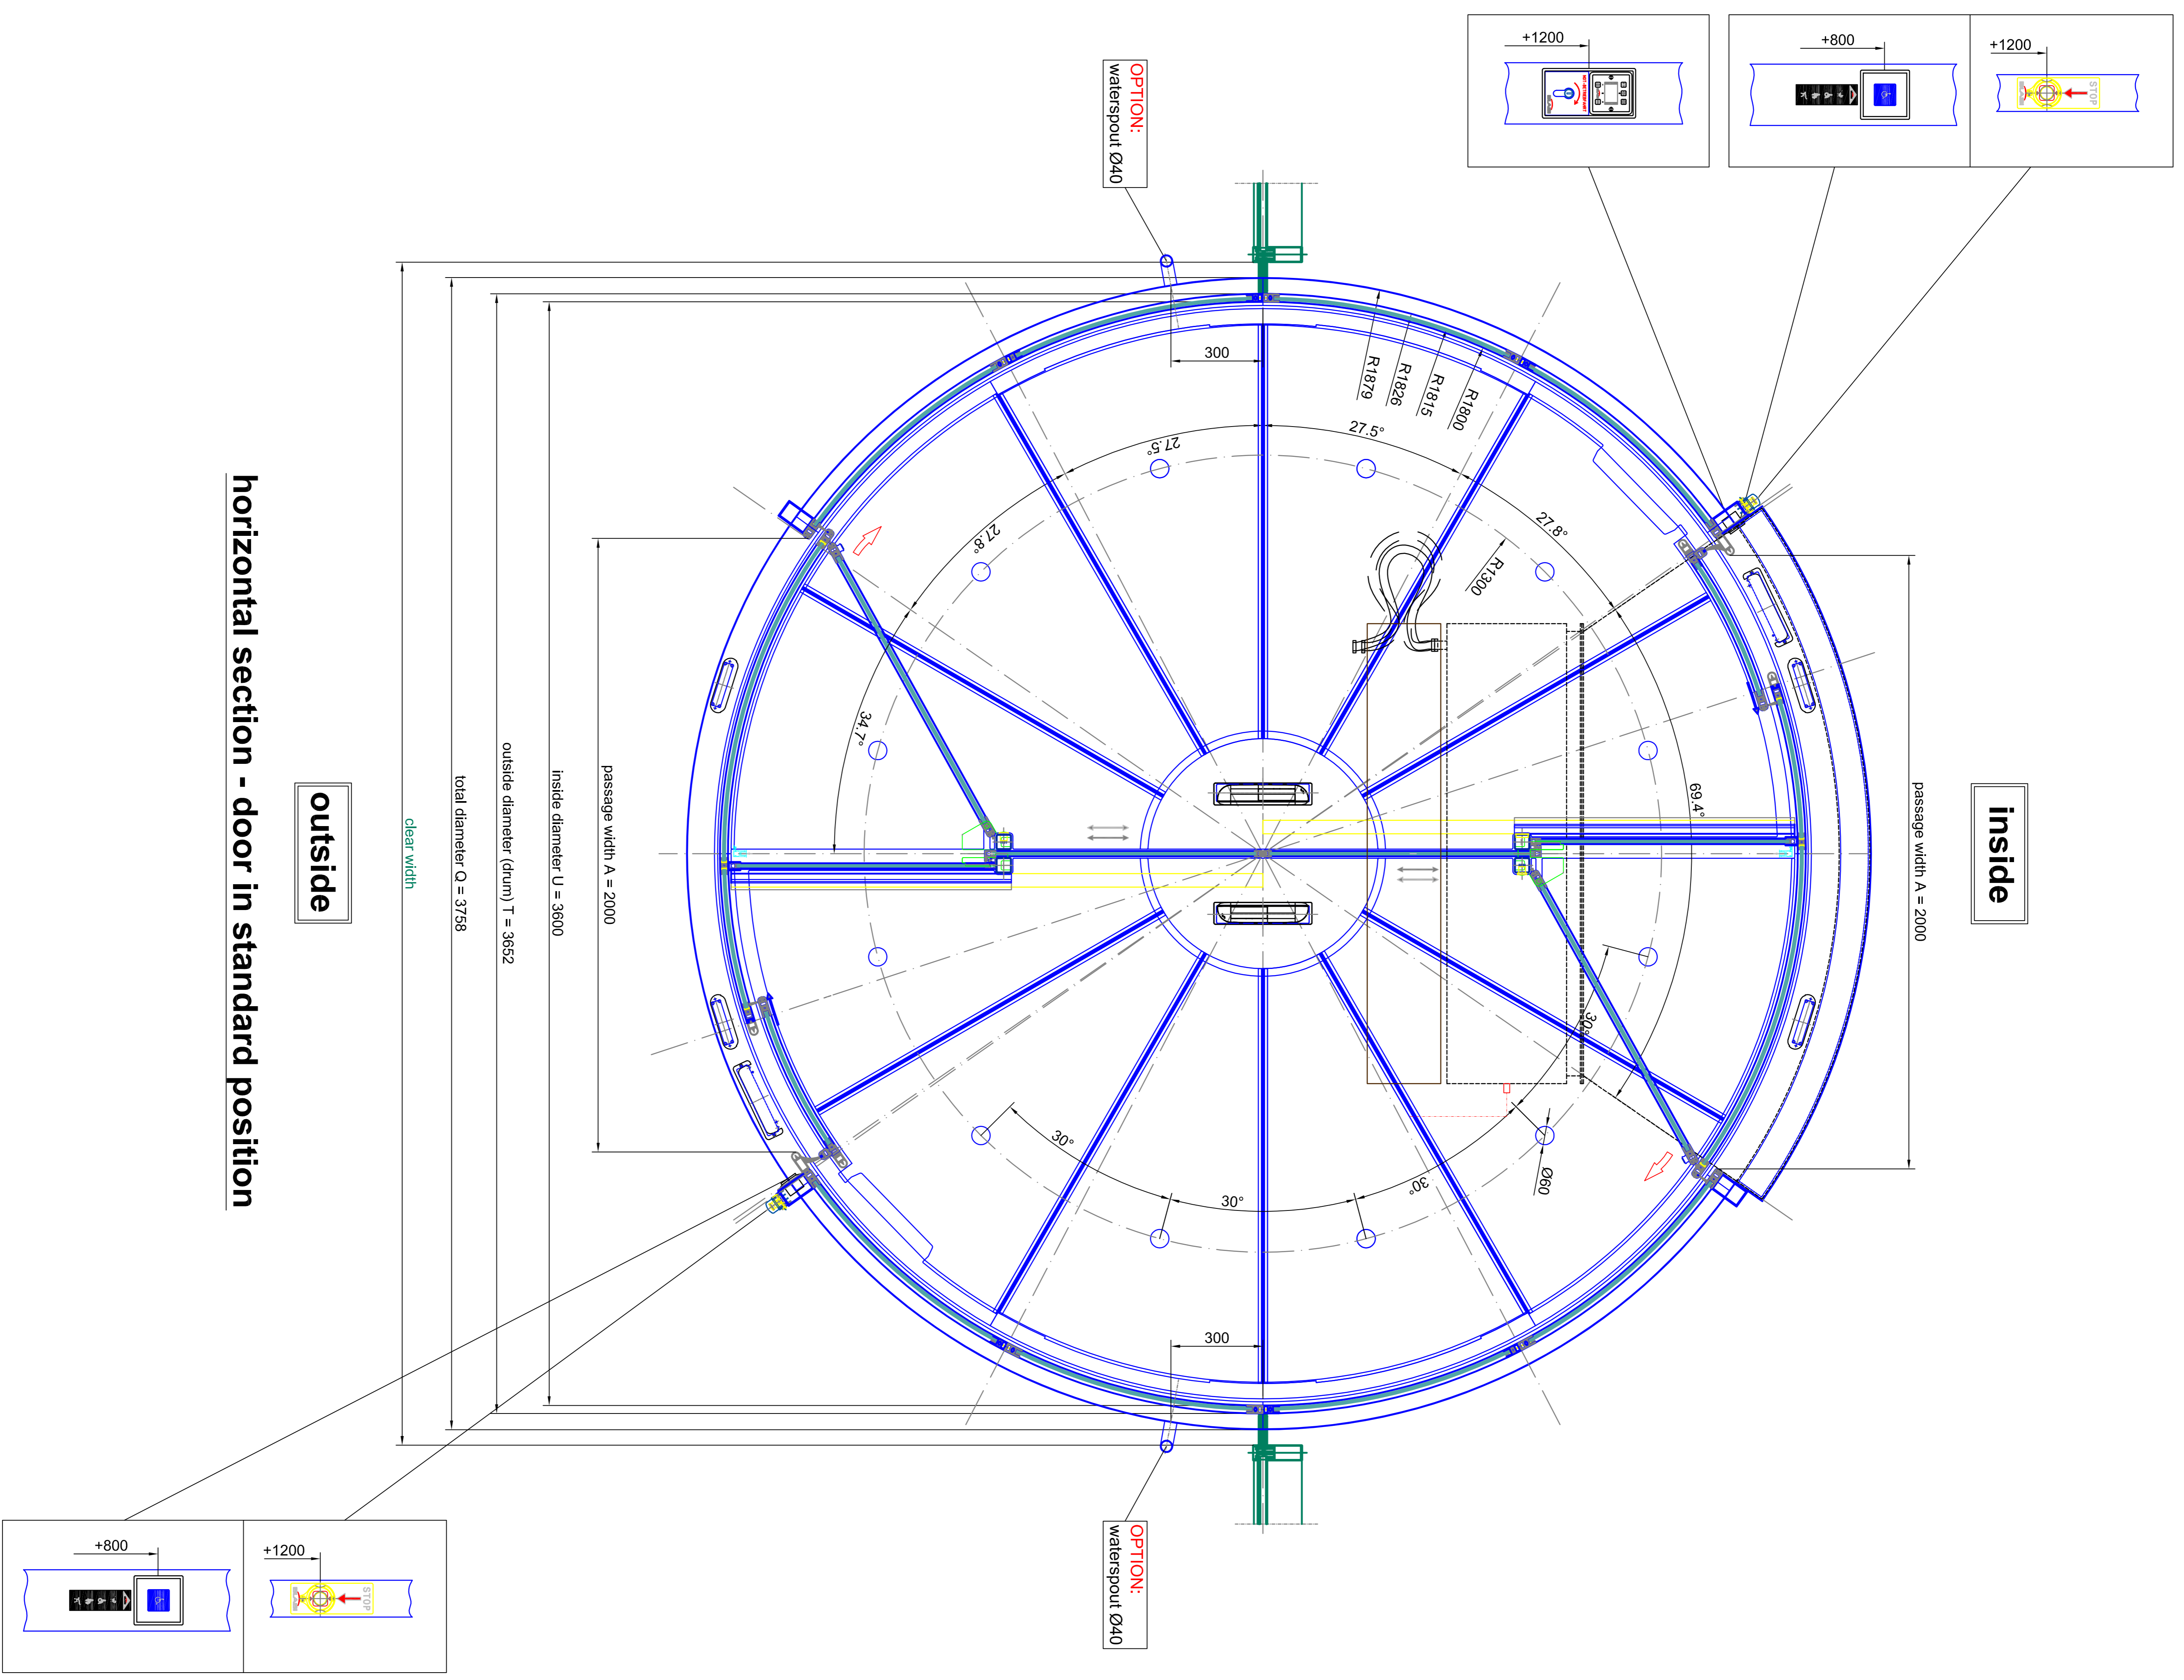

Scale:	A0 = M 1:10	Configuration No.:	
Model:	K21A-S/M1-36	Contract No.:	
Project:	Automatic Doors	Contract Name:	
Client:	BLASI	Contract Date:	
Address:	Blasi s.p.a. - Via S. Maria Maddalena, 1 - 40138 Bologna, Italy	Contract Status:	
Phone:	+39 051 2611111	Contract Value:	
Fax:	+39 051 2611112	Contract Reference:	
Website:	www.blasi.it	Contract Description:	
E-mail:	blasi@blasi.it	Contract Start Date:	
Project Manager:		Contract End Date:	
Design:		Contract Duration:	
Check:		Contract Completion:	
Issue:		Contract Cancellation:	
Revision:		Contract Termination:	
Drawn:		Contract Renewal:	
Checked:		Contract Extension:	
Approved:		Contract Amendment:	
Scale:	A0 = M 1:10	Contract Reference:	
Model:	K21A-S/M1-36	Contract Name:	
Project:	Automatic Doors	Contract Date:	
Client:	BLASI	Contract Status:	
Address:	Blasi s.p.a. - Via S. Maria Maddalena, 1 - 40138 Bologna, Italy	Contract Value:	
Phone:	+39 051 2611111	Contract Reference:	
Fax:	+39 051 2611112	Contract Start Date:	
Website:	www.blasi.it	Contract End Date:	
E-mail:	blasi@blasi.it	Contract Duration:	
Project Manager:		Contract Completion:	
Design:		Contract Cancellation:	
Check:		Contract Termination:	
Issue:		Contract Renewal:	
Revision:		Contract Extension:	
Drawn:		Contract Amendment:	
Checked:		Contract Reference:	
Approved:		Contract Name:	
Scale:	A0 = M 1:10	Contract Date:	
Model:	K21A-S/M1-36	Contract Status:	
Project:	Automatic Doors	Contract Value:	
Client:	BLASI	Contract Reference:	
Address:	Blasi s.p.a. - Via S. Maria Maddalena, 1 - 40138 Bologna, Italy	Contract Start Date:	
Phone:	+39 051 2611111	Contract End Date:	
Fax:	+39 051 2611112	Contract Duration:	
Website:	www.blasi.it	Contract Completion:	
E-mail:	blasi@blasi.it	Contract Cancellation:	
Project Manager:		Contract Termination:	
Design:		Contract Renewal:	
Check:		Contract Extension:	
Issue:		Contract Amendment:	
Revision:		Contract Reference:	
Drawn:		Contract Name:	
Checked:		Contract Date:	
Approved:		Contract Status:	
Scale:	A0 = M 1:10	Contract Value:	
Model:	K21A-S/M1-36	Contract Reference:	
Project:	Automatic Doors	Contract Start Date:	
Client:	BLASI	Contract End Date:	
Address:	Blasi s.p.a. - Via S. Maria Maddalena, 1 - 40138 Bologna, Italy	Contract Duration:	
Phone:	+39 051 2611111	Contract Completion:	
Fax:	+39 051 2611112	Contract Cancellation:	
Website:	www.blasi.it	Contract Termination:	
E-mail:	blasi@blasi.it	Contract Renewal:	
Project Manager:		Contract Extension:	
Design:		Contract Amendment:	
Check:		Contract Reference:	
Issue:		Contract Name:	
Revision:		Contract Date:	
Drawn:		Contract Status:	
Checked:		Contract Value:	
Approved:		Contract Reference:	
Scale:	A0 = M 1:10	Contract Start Date:	
Model:	K21A-S/M1-36	Contract End Date:	
Project:	Automatic Doors	Contract Duration:	
Client:	BLASI	Contract Completion:	
Address:	Blasi s.p.a. - Via S. Maria Maddalena, 1 - 40138 Bologna, Italy	Contract Cancellation:	
Phone:	+39 051 2611111	Contract Termination:	
Fax:	+39 051 2611112	Contract Renewal:	
Website:	www.blasi.it	Contract Extension:	
E-mail:	blasi@blasi.it	Contract Amendment:	
Project Manager:		Contract Reference:	
Design:		Contract Name:	
Check:		Contract Date:	
Issue:		Contract Status:	
Revision:		Contract Value:	
Drawn:		Contract Reference:	
Checked:		Contract Start Date:	
Approved:		Contract End Date:	
Scale:	A0 = M 1:10	Contract Duration:	
Model:	K21A-S/M1-36	Contract Completion:	
Project:	Automatic Doors	Contract Cancellation:	
Client:	BLASI	Contract Termination:	
Address:	Blasi s.p.a. - Via S. Maria Maddalena, 1 - 40138 Bologna, Italy	Contract Renewal:	
Phone:	+39 051 2611111	Contract Extension:	
Fax:	+39 051 2611112	Contract Amendment:	
Website:	www.blasi.it	Contract Reference:	
E-mail:	blasi@blasi.it	Contract Name:	
Project Manager:		Contract Date:	
Design:		Contract Status:	
Check:		Contract Value:	
Issue:		Contract Reference:	
Revision:		Contract Start Date:	
Drawn:		Contract End Date:	
Checked:		Contract Duration:	
Approved:		Contract Completion:	
Scale:	A0 = M 1:10	Contract Cancellation:	
Model:	K21A-S/M1-36	Contract Termination:	
Project:	Automatic Doors	Contract Renewal:	
Client:	BLASI	Contract Extension:	
Address:	Blasi s.p.a. - Via S. Maria Maddalena, 1 - 40138 Bologna, Italy	Contract Amendment:	
Phone:	+39 051 2611111	Contract Reference:	
Fax:	+39 051 2611112	Contract Name:	
Website:	www.blasi.it	Contract Date:	
E-mail:	blasi@blasi.it	Contract Status:	
Project Manager:		Contract Value:	
Design:		Contract Reference:	
Check:		Contract Start Date:	
Issue:		Contract End Date:	
Revision:		Contract Duration:	
Drawn:		Contract Completion:	
Checked:		Contract Cancellation:	
Approved:		Contract Termination:	
Scale:	A0 = M 1:10	Contract Renewal:	
Model:	K21A-S/M1-36	Contract Extension:	
Project:	Automatic Doors	Contract Amendment:	
Client:	BLASI	Contract Reference:	
Address:	Blasi s.p.a. - Via S. Maria Maddalena, 1 - 40138 Bologna, Italy	Contract Name:	
Phone:	+39 051 2611111	Contract Date:	
Fax:	+39 051 2611112	Contract Status:	
Website:	www.blasi.it	Contract Value:	
E-mail:	blasi@blasi.it	Contract Reference:	
Project Manager:		Contract Start Date:	
Design:		Contract End Date:	
Check:		Contract Duration:	
Issue:		Contract Completion:	
Revision:		Contract Cancellation:	
Drawn:		Contract Termination:	
Checked:		Contract Renewal:	
Approved:		Contract Extension:	
Scale:	A0 = M 1:10	Contract Amendment:	
Model:	K21A-S/M1-36	Contract Reference:	
Project:	Automatic Doors	Contract Name:	
Client:	BLASI	Contract Date:	
Address:	Blasi s.p.a. - Via S. Maria Maddalena, 1 - 40138 Bologna, Italy	Contract Status:	
Phone:	+39 051 2611111	Contract Value:	
Fax:	+39 051 2611112	Contract Reference:	
Website:	www.blasi.it	Contract Start Date:	
E-mail:	blasi@blasi.it	Contract End Date:	
Project Manager:		Contract Duration:	
Design:		Contract Completion:	
Check:		Contract Cancellation:	
Issue:		Contract Termination:	
Revision:		Contract Renewal:	
Drawn:		Contract Extension:	
Checked:		Contract Amendment:	
Approved:		Contract Reference:	
Scale:	A0 = M 1:10	Contract Name:	
Model:	K21A-S/M1-36	Contract Date:	
Project:	Automatic Doors	Contract Status:	
Client:	BLASI	Contract Value:	
Address:	Blasi s.p.a. - Via S. Maria Maddalena, 1 - 40138 Bologna, Italy	Contract Reference:	
Phone:	+39 051 2611111	Contract Start Date:	
Fax:	+39 051 2611112	Contract End Date:	
Website:	www.blasi.it	Contract Duration:	
E-mail:	blasi@blasi.it	Contract Completion:	
Project Manager:		Contract Cancellation:	
Design:		Contract Termination:	
Check:		Contract Renewal:	
Issue:		Contract Extension:	
Revision:		Contract Amendment:	
Drawn:		Contract Reference:	
Checked:		Contract Name:	
Approved:		Contract Date:	
Scale:	A0 = M 1:10	Contract Status:	
Model:	K21A-S/M1-36	Contract Value:	
Project:	Automatic Doors	Contract Reference:	
Client:	BLASI	Contract Start Date:	
Address:	Blasi s.p.a. - Via S. Maria Maddalena, 1 - 40138 Bologna, Italy	Contract End Date:	
Phone:	+39 051 2611111	Contract Duration:	
Fax:	+39 051 2611112	Contract Completion:	
Website:	www.blasi.it	Contract Cancellation:	
E-mail:	blasi@blasi.it	Contract Termination:	
Project Manager:		Contract Renewal:	
Design:		Contract Extension:	
Check:		Contract Amendment:	
Issue:		Contract Reference:	
Revision:		Contract Name:	
Drawn:		Contract Date:	
Checked:		Contract Status:	
Approved:		Contract Value:	
Scale:	A0 = M 1:10	Contract Reference:	
Model:	K21A-S/M1-36	Contract Start Date:	
Project:	Automatic Doors	Contract End Date:	
Client:	BLASI	Contract Duration:	
Address:	Blasi s.p.a. - Via S. Maria Maddalena, 1 - 40138 Bologna, Italy	Contract Completion:	
Phone:	+39 051 2611111	Contract Cancellation:	
Fax:	+39 051 2611112	Contract Termination:	
Website:	www.blasi.it	Contract Renewal:	
E-mail:	blasi@blasi.it	Contract Extension:	
Project Manager:		Contract Amendment:	
Design:		Contract Reference:	
Check:		Contract Name:	
Issue:		Contract Date:	
Revision:		Contract Status:	
Drawn:		Contract Value:	
Checked:		Contract Reference:	
Approved:		Contract Start Date:	
Scale:	A0 = M 1:10	Contract End Date:	
Model:	K21A-S/M1-36	Contract Duration:	
Project:	Automatic Doors	Contract Completion:	
Client:	BLASI	Contract Cancellation:	
Address:	Blasi s.p.a. - Via S. Maria Maddalena, 1 - 40138 Bologna, Italy	Contract Termination:	
Phone:	+39 051 2611111	Contract Renewal:	
Fax:	+39 051 2611112	Contract Extension:	
Website:	www.blasi.it	Contract Amendment:	
E-mail:	blasi@blasi.it	Contract Reference:	
Project Manager:		Contract Name:	
Design:		Contract Date:	
Check:		Contract Status:	
Issue:		Contract Value:	
Revision:		Contract Reference:	
Drawn:		Contract Start Date:	
Checked:		Contract End Date:	
Approved:		Contract Duration:	
Scale:	A0 = M 1:10	Contract Completion:	
Model:	K21A-S/M1-36	Contract Cancellation:	
Project:	Automatic Doors	Contract Termination:	
Client:	BLASI	Contract Renewal:	
Address:	Blasi s.p.a. - Via S. Maria Maddalena, 1 - 40138 Bologna, Italy	Contract Extension:	
Phone:	+39 051 2611111	Contract Amendment:	
Fax:	+39 051 2611112	Contract Reference:	
Website:	www.blasi.it	Contract Name:	
E-mail:	blasi@blasi.it	Contract Date:	
Project Manager:		Contract Status:	
Design:		Contract Value:	
Check:		Contract Reference:	
Issue:		Contract Start Date:	
Revision:		Contract End Date:	
Drawn:		Contract Duration:	
Checked:		Contract Completion:	
Approved:		Contract Cancellation:	
Scale:	A0 = M 1:10	Contract Termination:	
Model:	K21A-S/M1-36	Contract Renewal:	
Project:	Automatic Doors	Contract Extension:	
Client:	BLASI	Contract Amendment:	
Address:	Blasi s.p.a. - Via S. Maria Maddalena, 1 - 40138 Bologna, Italy	Contract Reference:	
Phone:	+39 051 2611111	Contract Name:	
Fax:	+39 051 2611112	Contract Date:	
Website:	www.blasi.it	Contract Status:	
E-mail:	blasi@blasi.it	Contract Value:	
Project Manager:		Contract Reference:	
Design:		Contract Start Date:	
Check:		Contract End Date:	
Issue:		Contract Duration:	
Revision:		Contract Completion:	
Drawn:		Contract Cancellation:	
Checked:		Contract Termination:	
Approved:		Contract Renewal:	
Scale:	A0 = M 1:10	Contract Extension:	
Model:	K21A-S/M1-36	Contract Amendment:	
Project:	Automatic Doors	Contract Reference:	
Client:	BLASI	Contract Date:	
Address:	Blasi s.p.a. - Via S. Maria Maddalena, 1 - 40138 Bologna, Italy	Contract Status:	
Phone:	+39 051 2611111	Contract Value:	
Fax:	+39 051 2611112	Contract Reference:	
Website:	www.blasi.it	Contract Start Date:	
E-mail:	blasi@blasi.it	Contract End Date:	
Project Manager:		Contract Duration:	
Design:		Contract Completion:	
Check:		Contract Cancellation:	
Issue:		Contract Termination:	
Revision:		Contract Renewal:	
Drawn:		Contract Extension:	
Checked:		Contract Amendment:	
Approved:		Contract Reference:	
Scale:	A0 = M 1:10	Contract Name:	
Model:	K21A-S/M1-36	Contract Date:	
Project:	Automatic Doors	Contract Status:	
Client:	BLASI	Contract Value:	
Address:	Blasi s.p.a. - Via S. Maria Maddalena, 1 - 40138 Bologna, Italy	Contract Reference:	
Phone:	+39 051 2611111	Contract Start Date:	
Fax:	+39 051 2611112	Contract End Date:	
Website:	www.blasi.it	Contract Duration:	
E-mail:	blasi@blasi.it	Contract Completion:	
Project Manager:		Contract Cancellation:	
Design:		Contract Termination:	
Check:		Contract Renewal:	
Issue:		Contract Extension:	
Revision:		Contract Amendment:	
Drawn:		Contract Reference:	
Checked:		Contract Name:	
Approved:		Contract Date:	
Scale:	A0 = M 1:10	Contract Status:	
Model:	K21A-S/M1-36	Contract Value:	
Project:	Automatic Doors	Contract Reference:	
Client:	BLASI	Contract Start Date:	
Address:	Blasi s.p.a. - Via S. Maria Maddalena, 1 - 40138 Bologna, Italy	Contract End Date:	
Phone:	+39 051 2611111	Contract Duration:	
Fax:	+39 051 2611112	Contract Completion:	
Website:	www.blasi.it	Contract Cancellation:	
E-mail:	blasi@blasi.it	Contract Termination:	
Project Manager:		Contract Renewal:	
Design:		Contract Extension:	
Check:		Contract Amendment:	

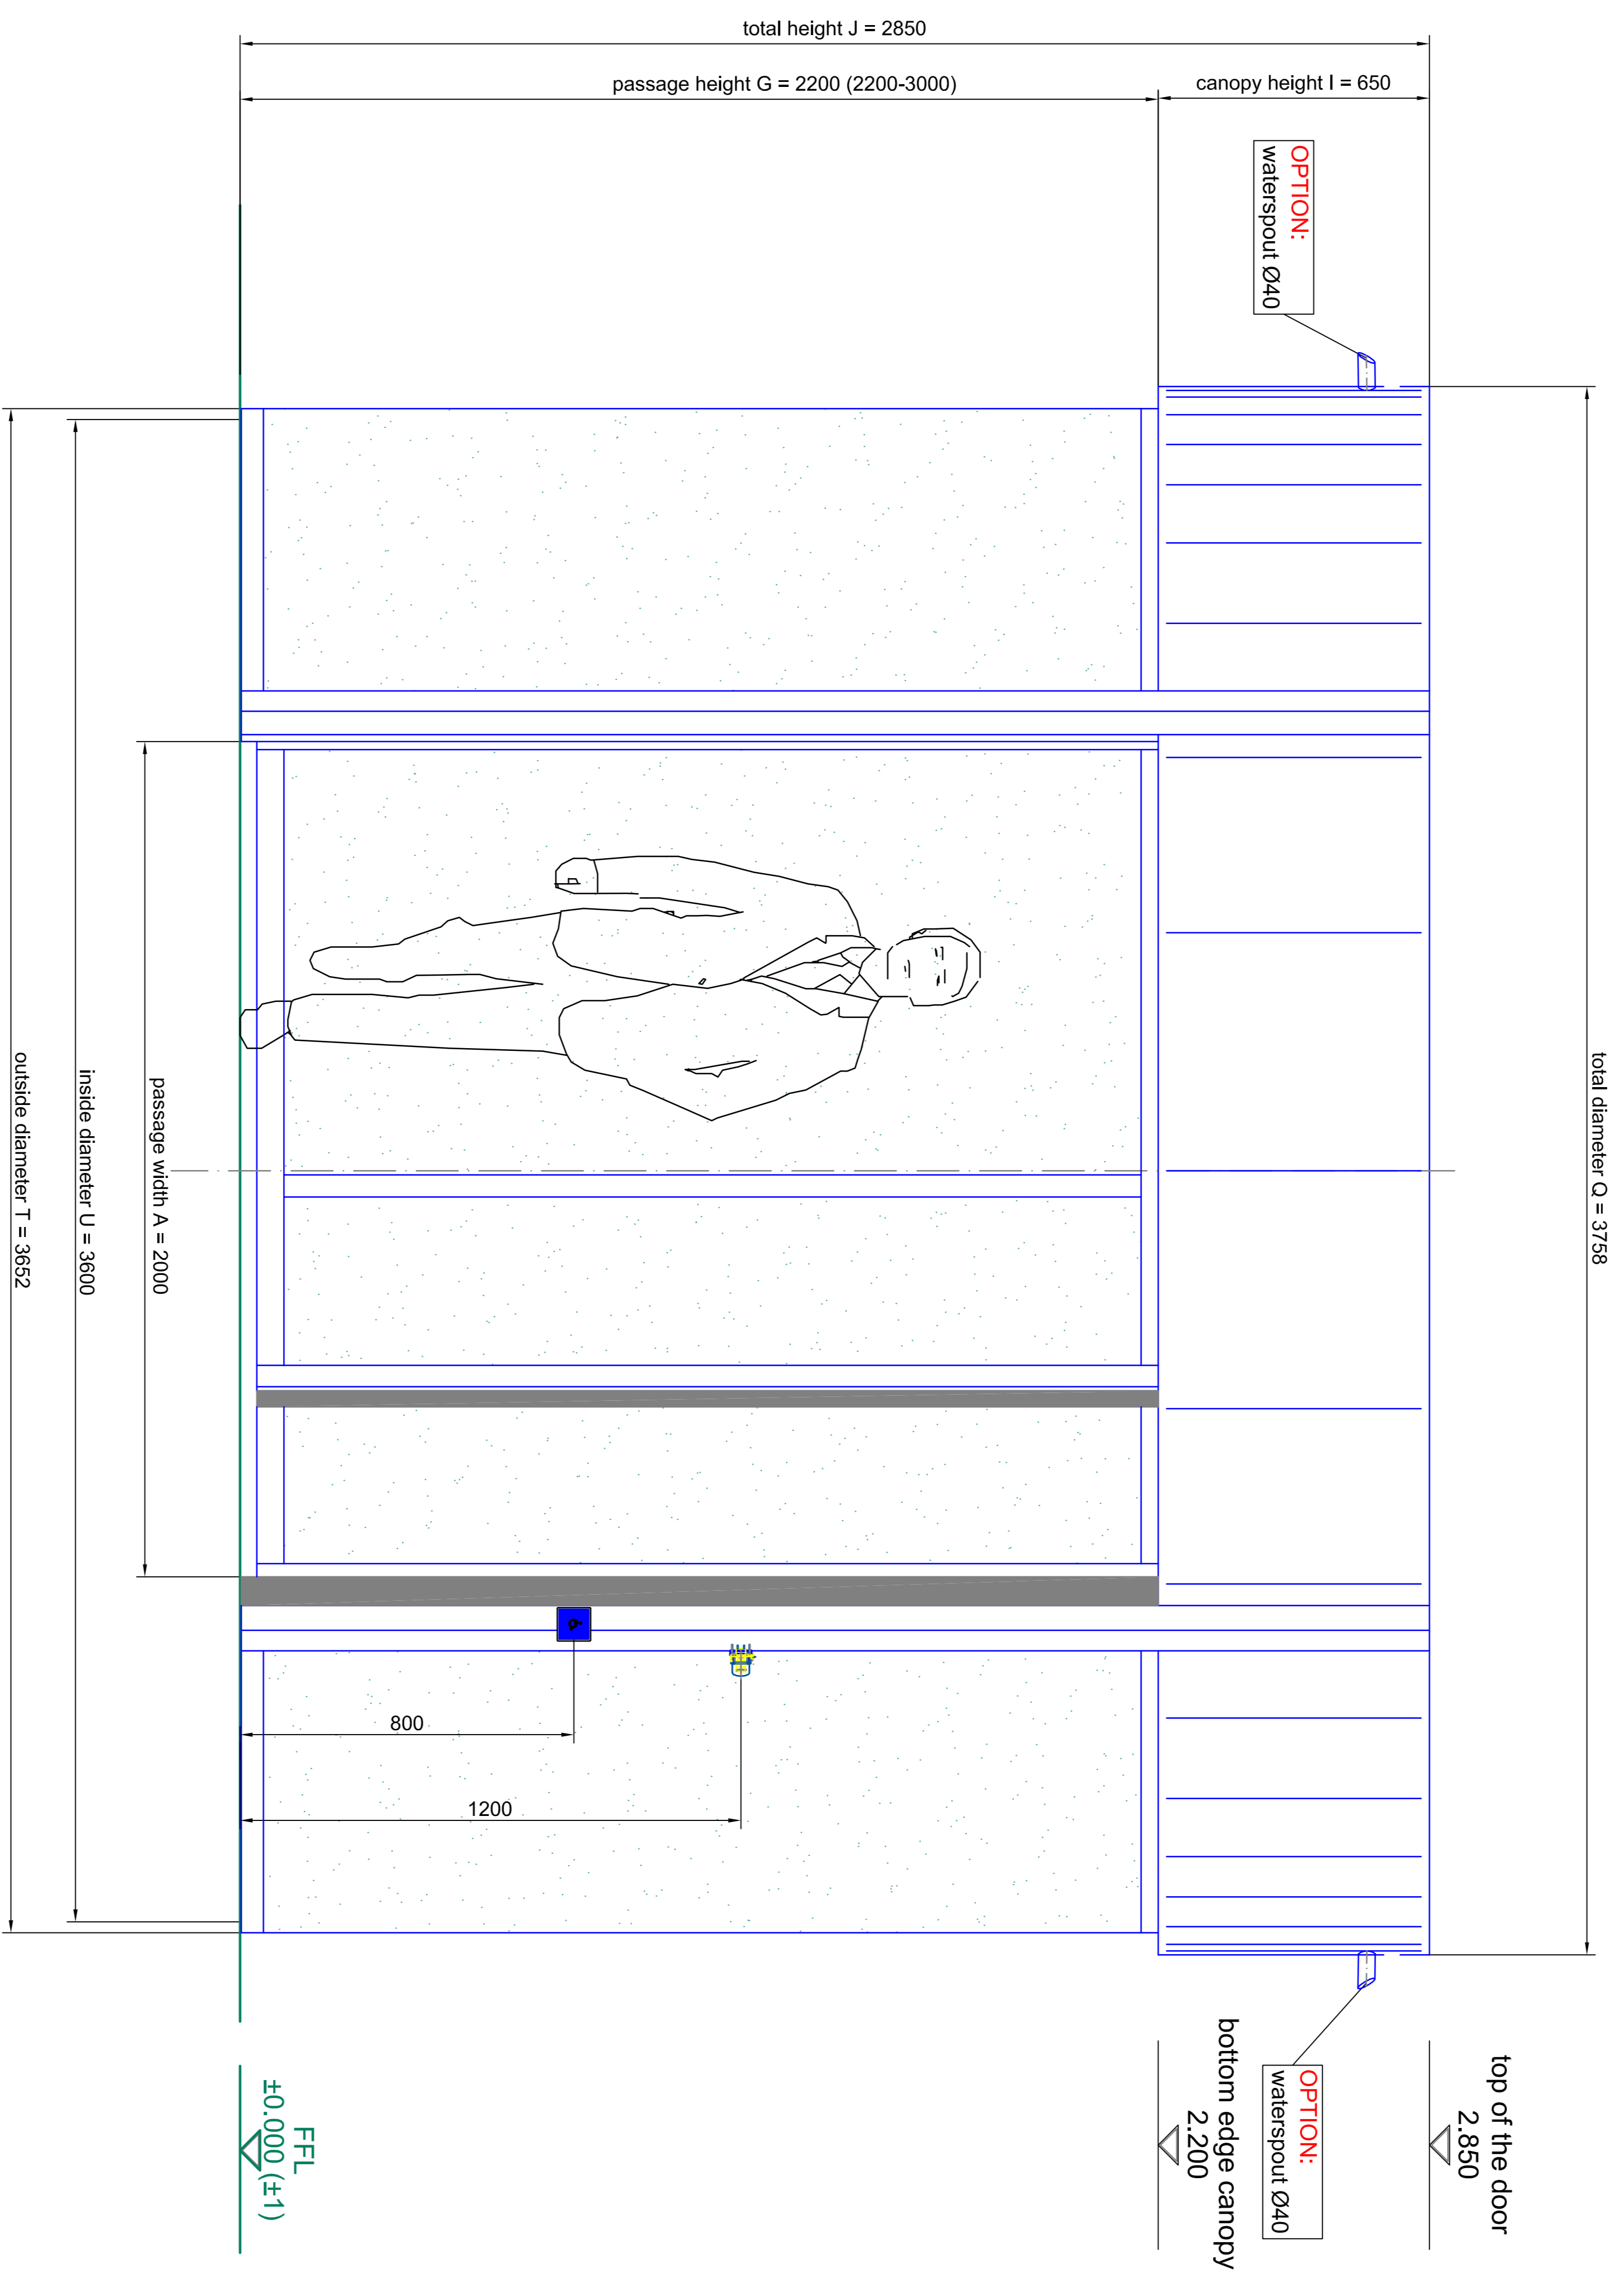

front elevation - outside

Scale:	A4 (vertical)	Scale:	A4 (vertical)
Sheet:	364.48	Sheet:	364.48
Project:	BLASI	Project:	BLASI
Client:	BLASI	Client:	BLASI
Contract:	Automatic Doors	Contract:	Automatic Doors
Material:	tempered safety glass 10 mm	Material:	tempered safety glass 10 mm
Model:	K21AS-VI-36	Model:	K21AS-VI-36
Version:	03	Version:	03
Date:	03	Date:	03
Author:	04	Author:	04

BLASI
Automatic Doors
0 - 1 / 1 / 1 - 10000

Tel. +49 822 / 883 - 291
Fax. +49 822 / 883 - 299
E-mail: info@blasi.de
www.blasi.de

Scale: A4 = A1 1:10
Type: K21AS-VI-36
Configuration No.:
SAMPLE DRAWING ONLY

