



total diameter O = Ø2200 (1800-4000)  
 (only from Ø1800 - Ø3000 according to DIN 18650)

front elevation - outside

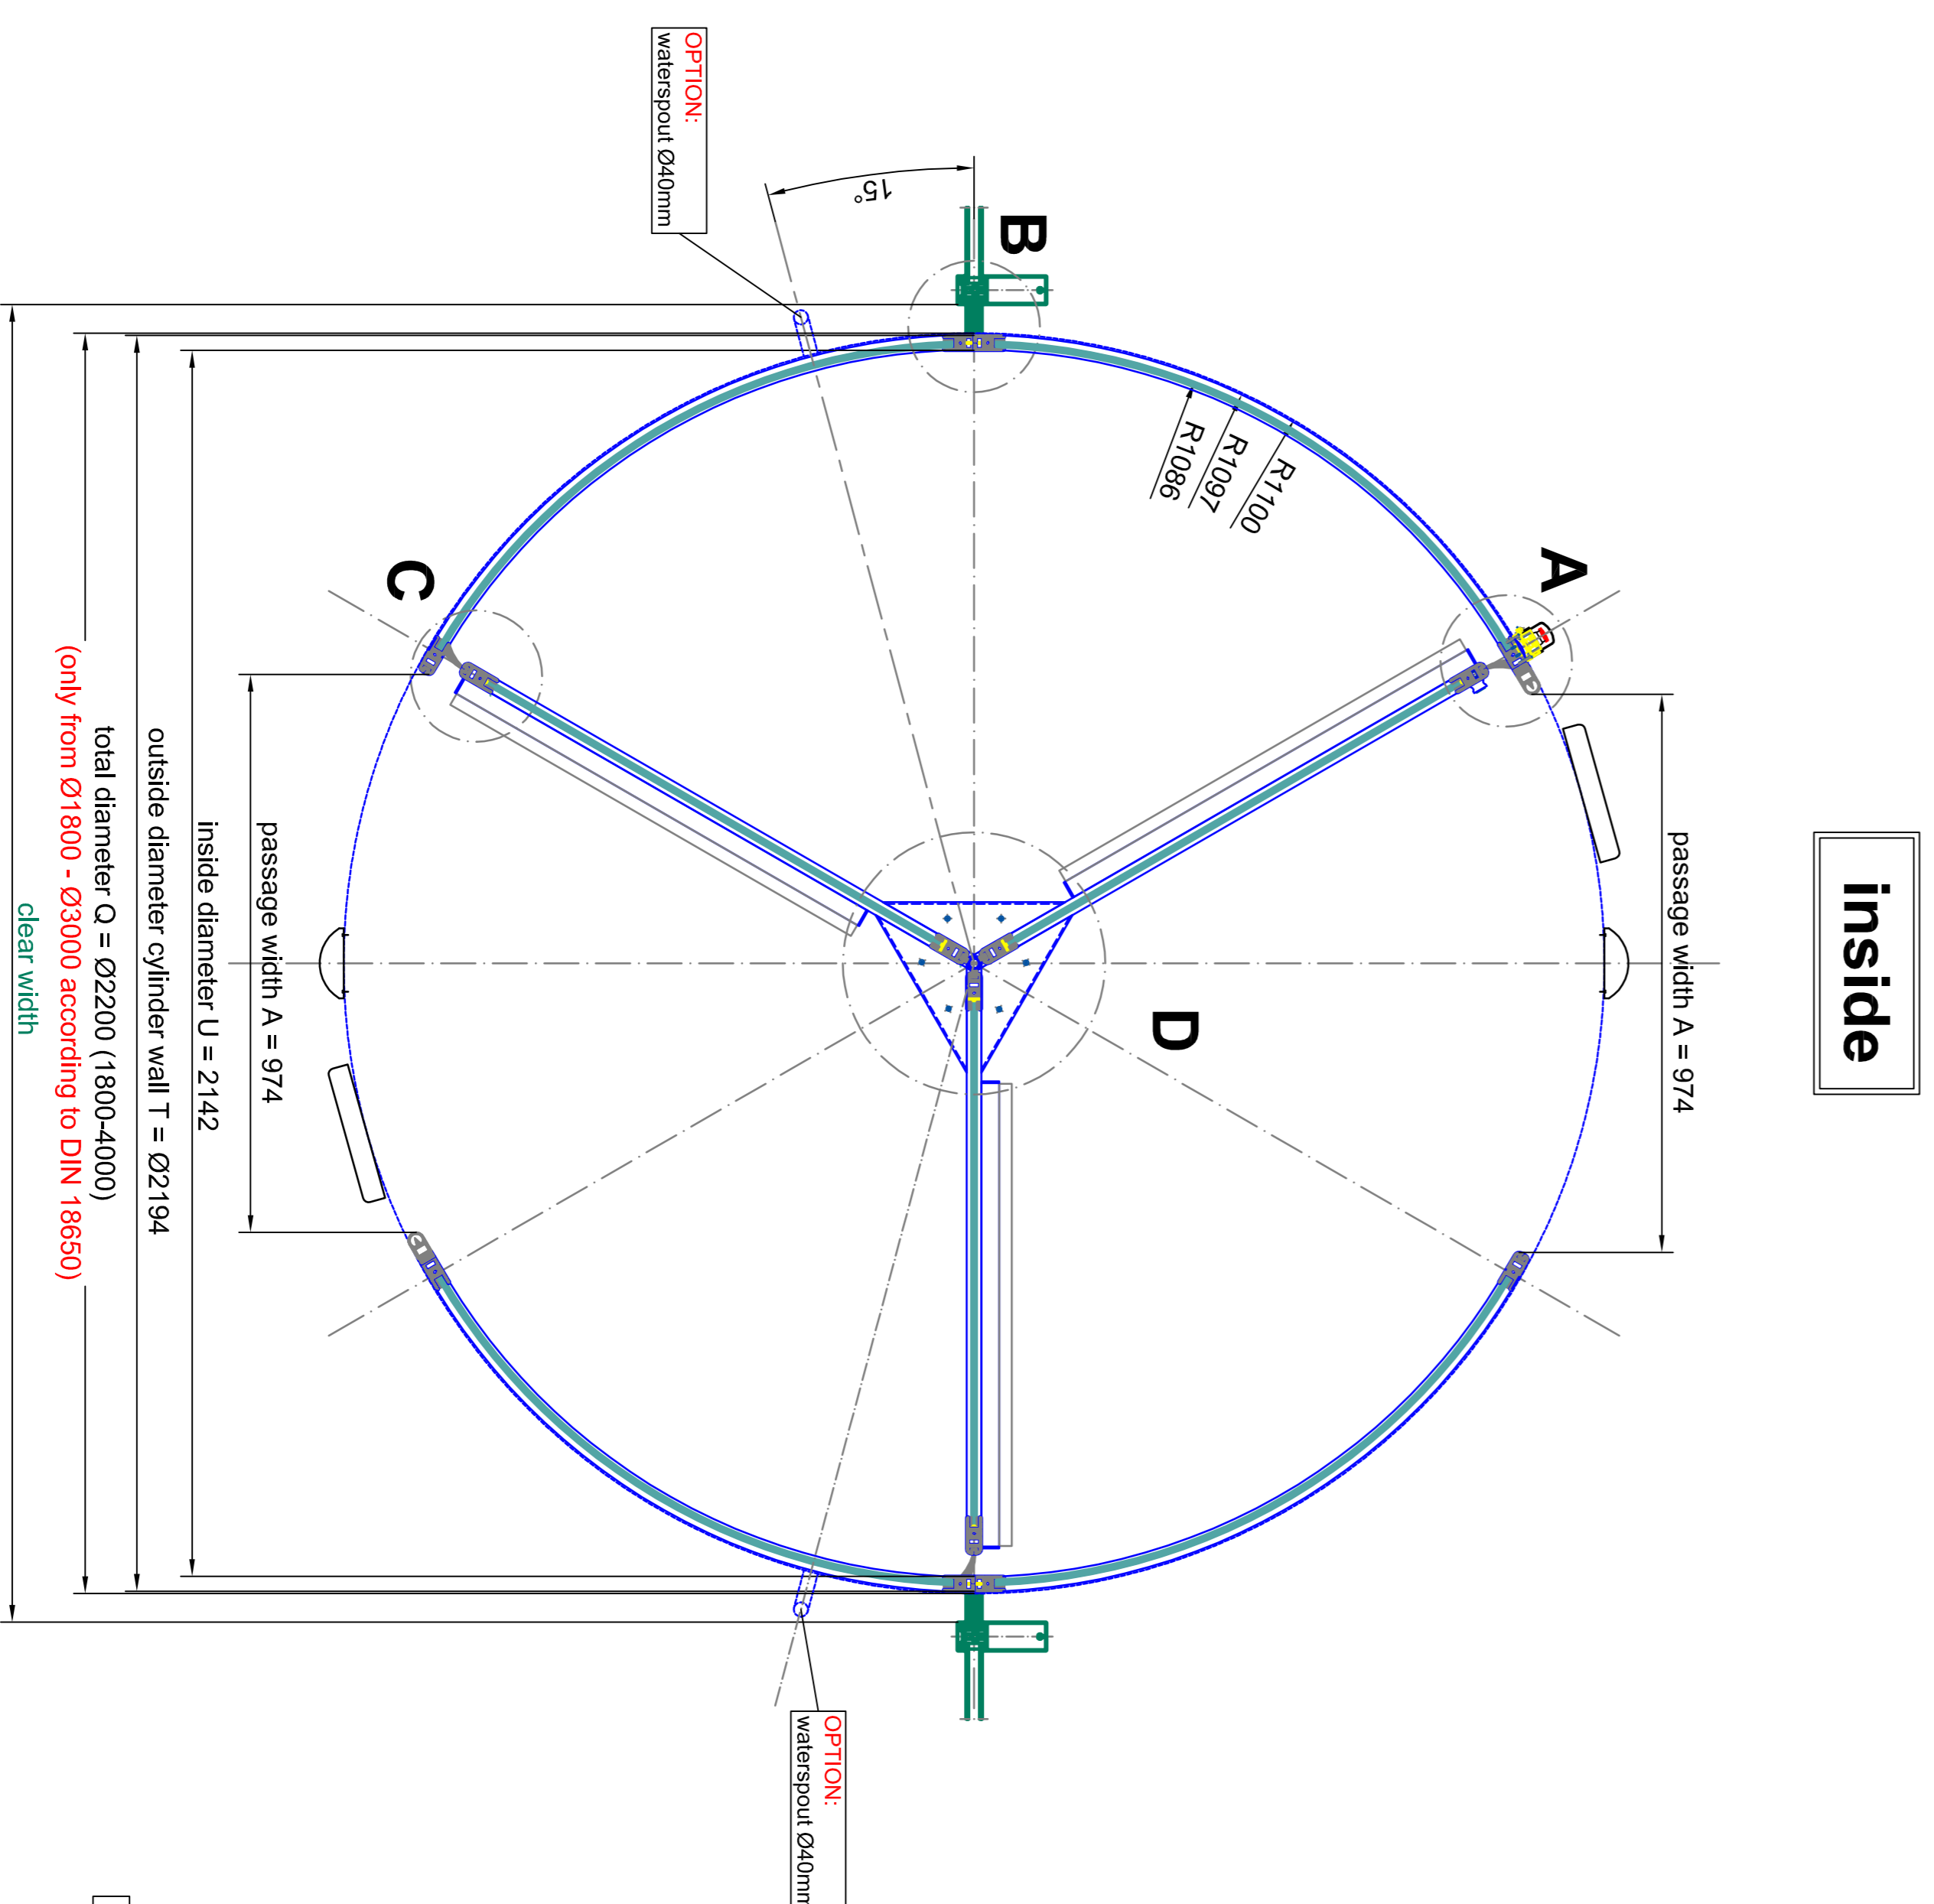


total diameter O = Ø2200 (1800-4000)  
 (only from Ø1800 - Ø3000 according to DIN 18650)


plan view

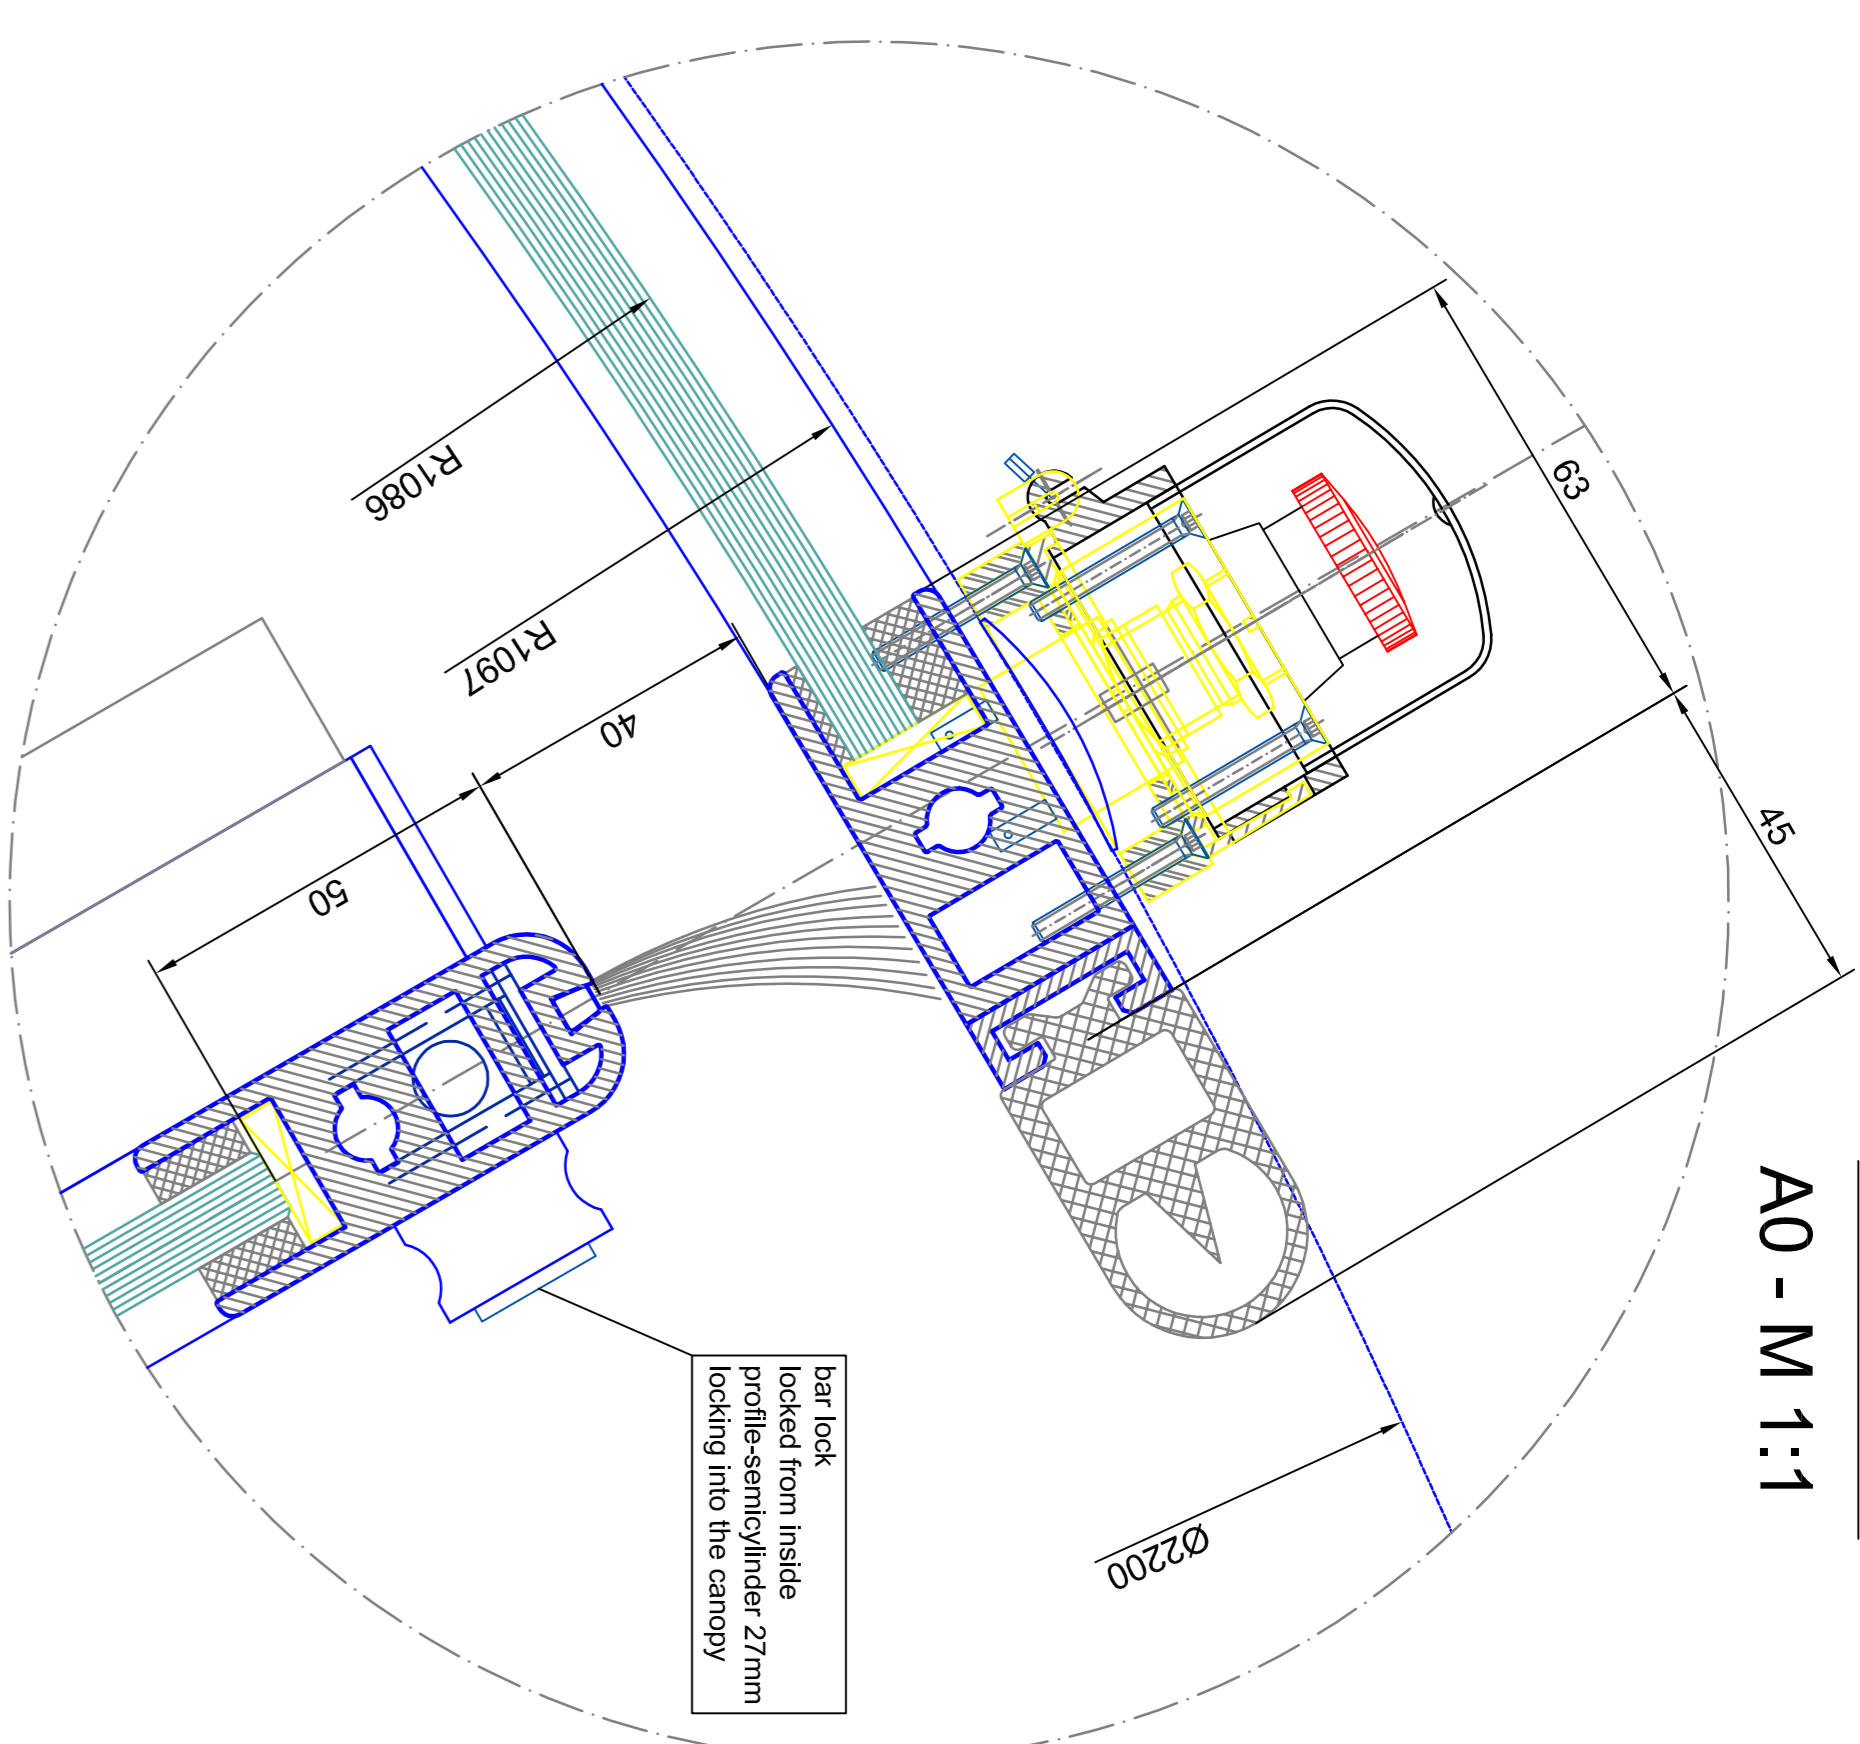


detail A  
 A0 - M 1:1

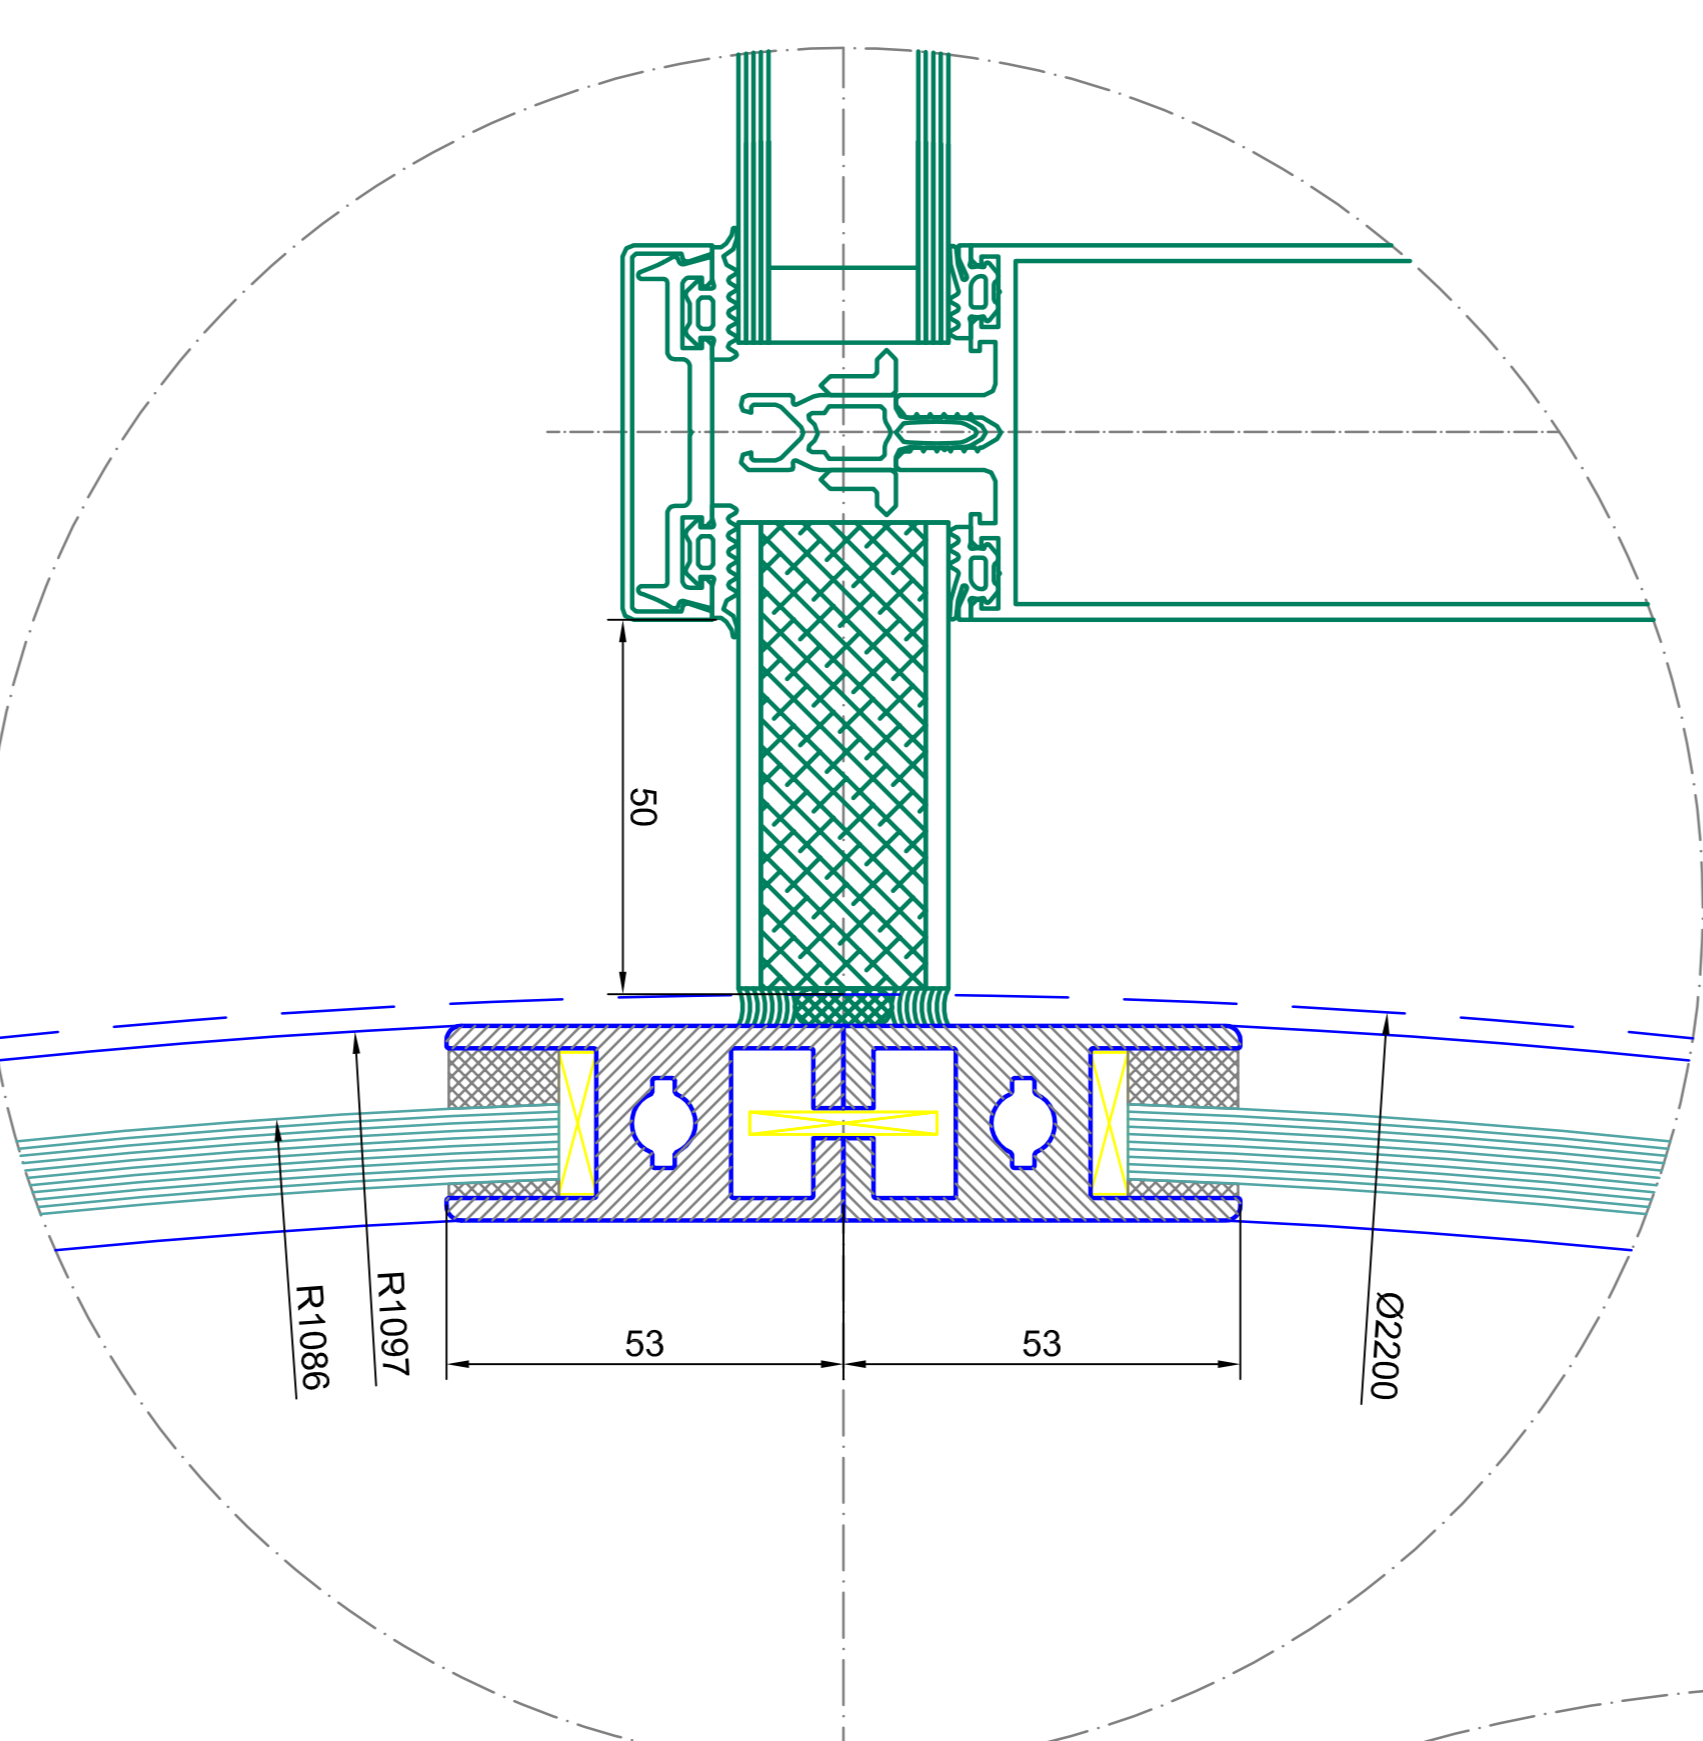

detail B  
 A0 - M 1:1

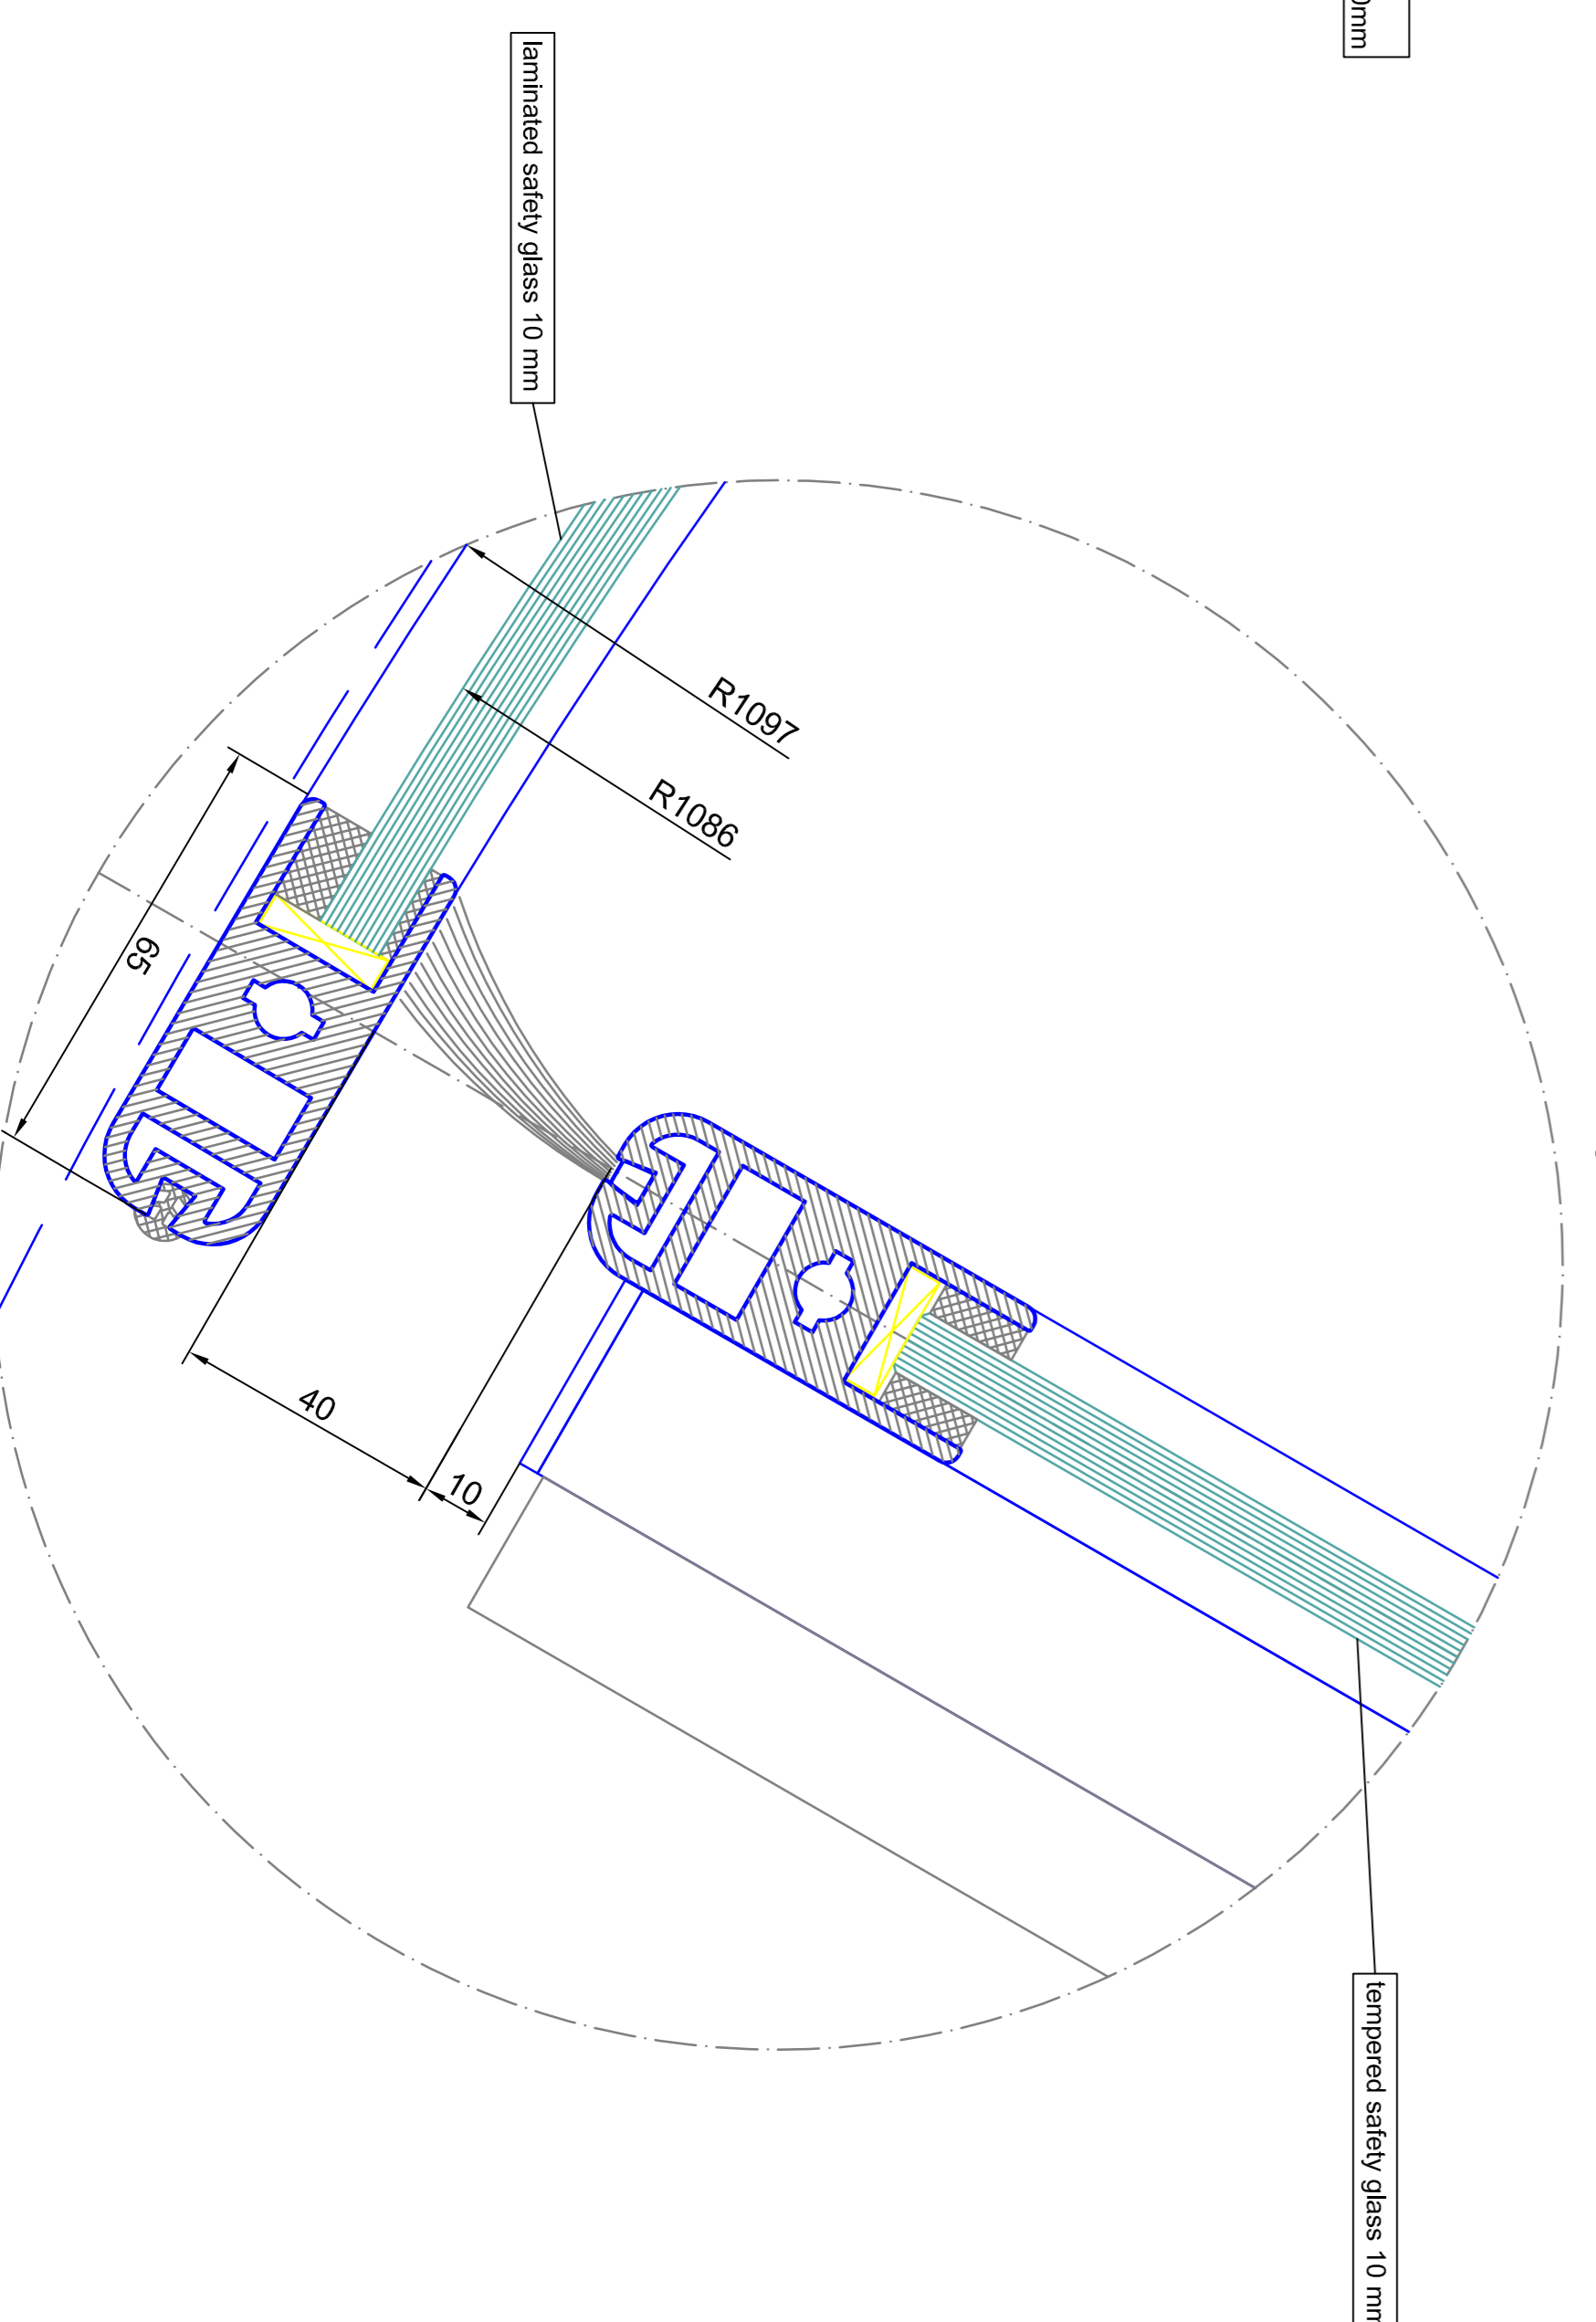

detail C  
 A0 - M 1:1

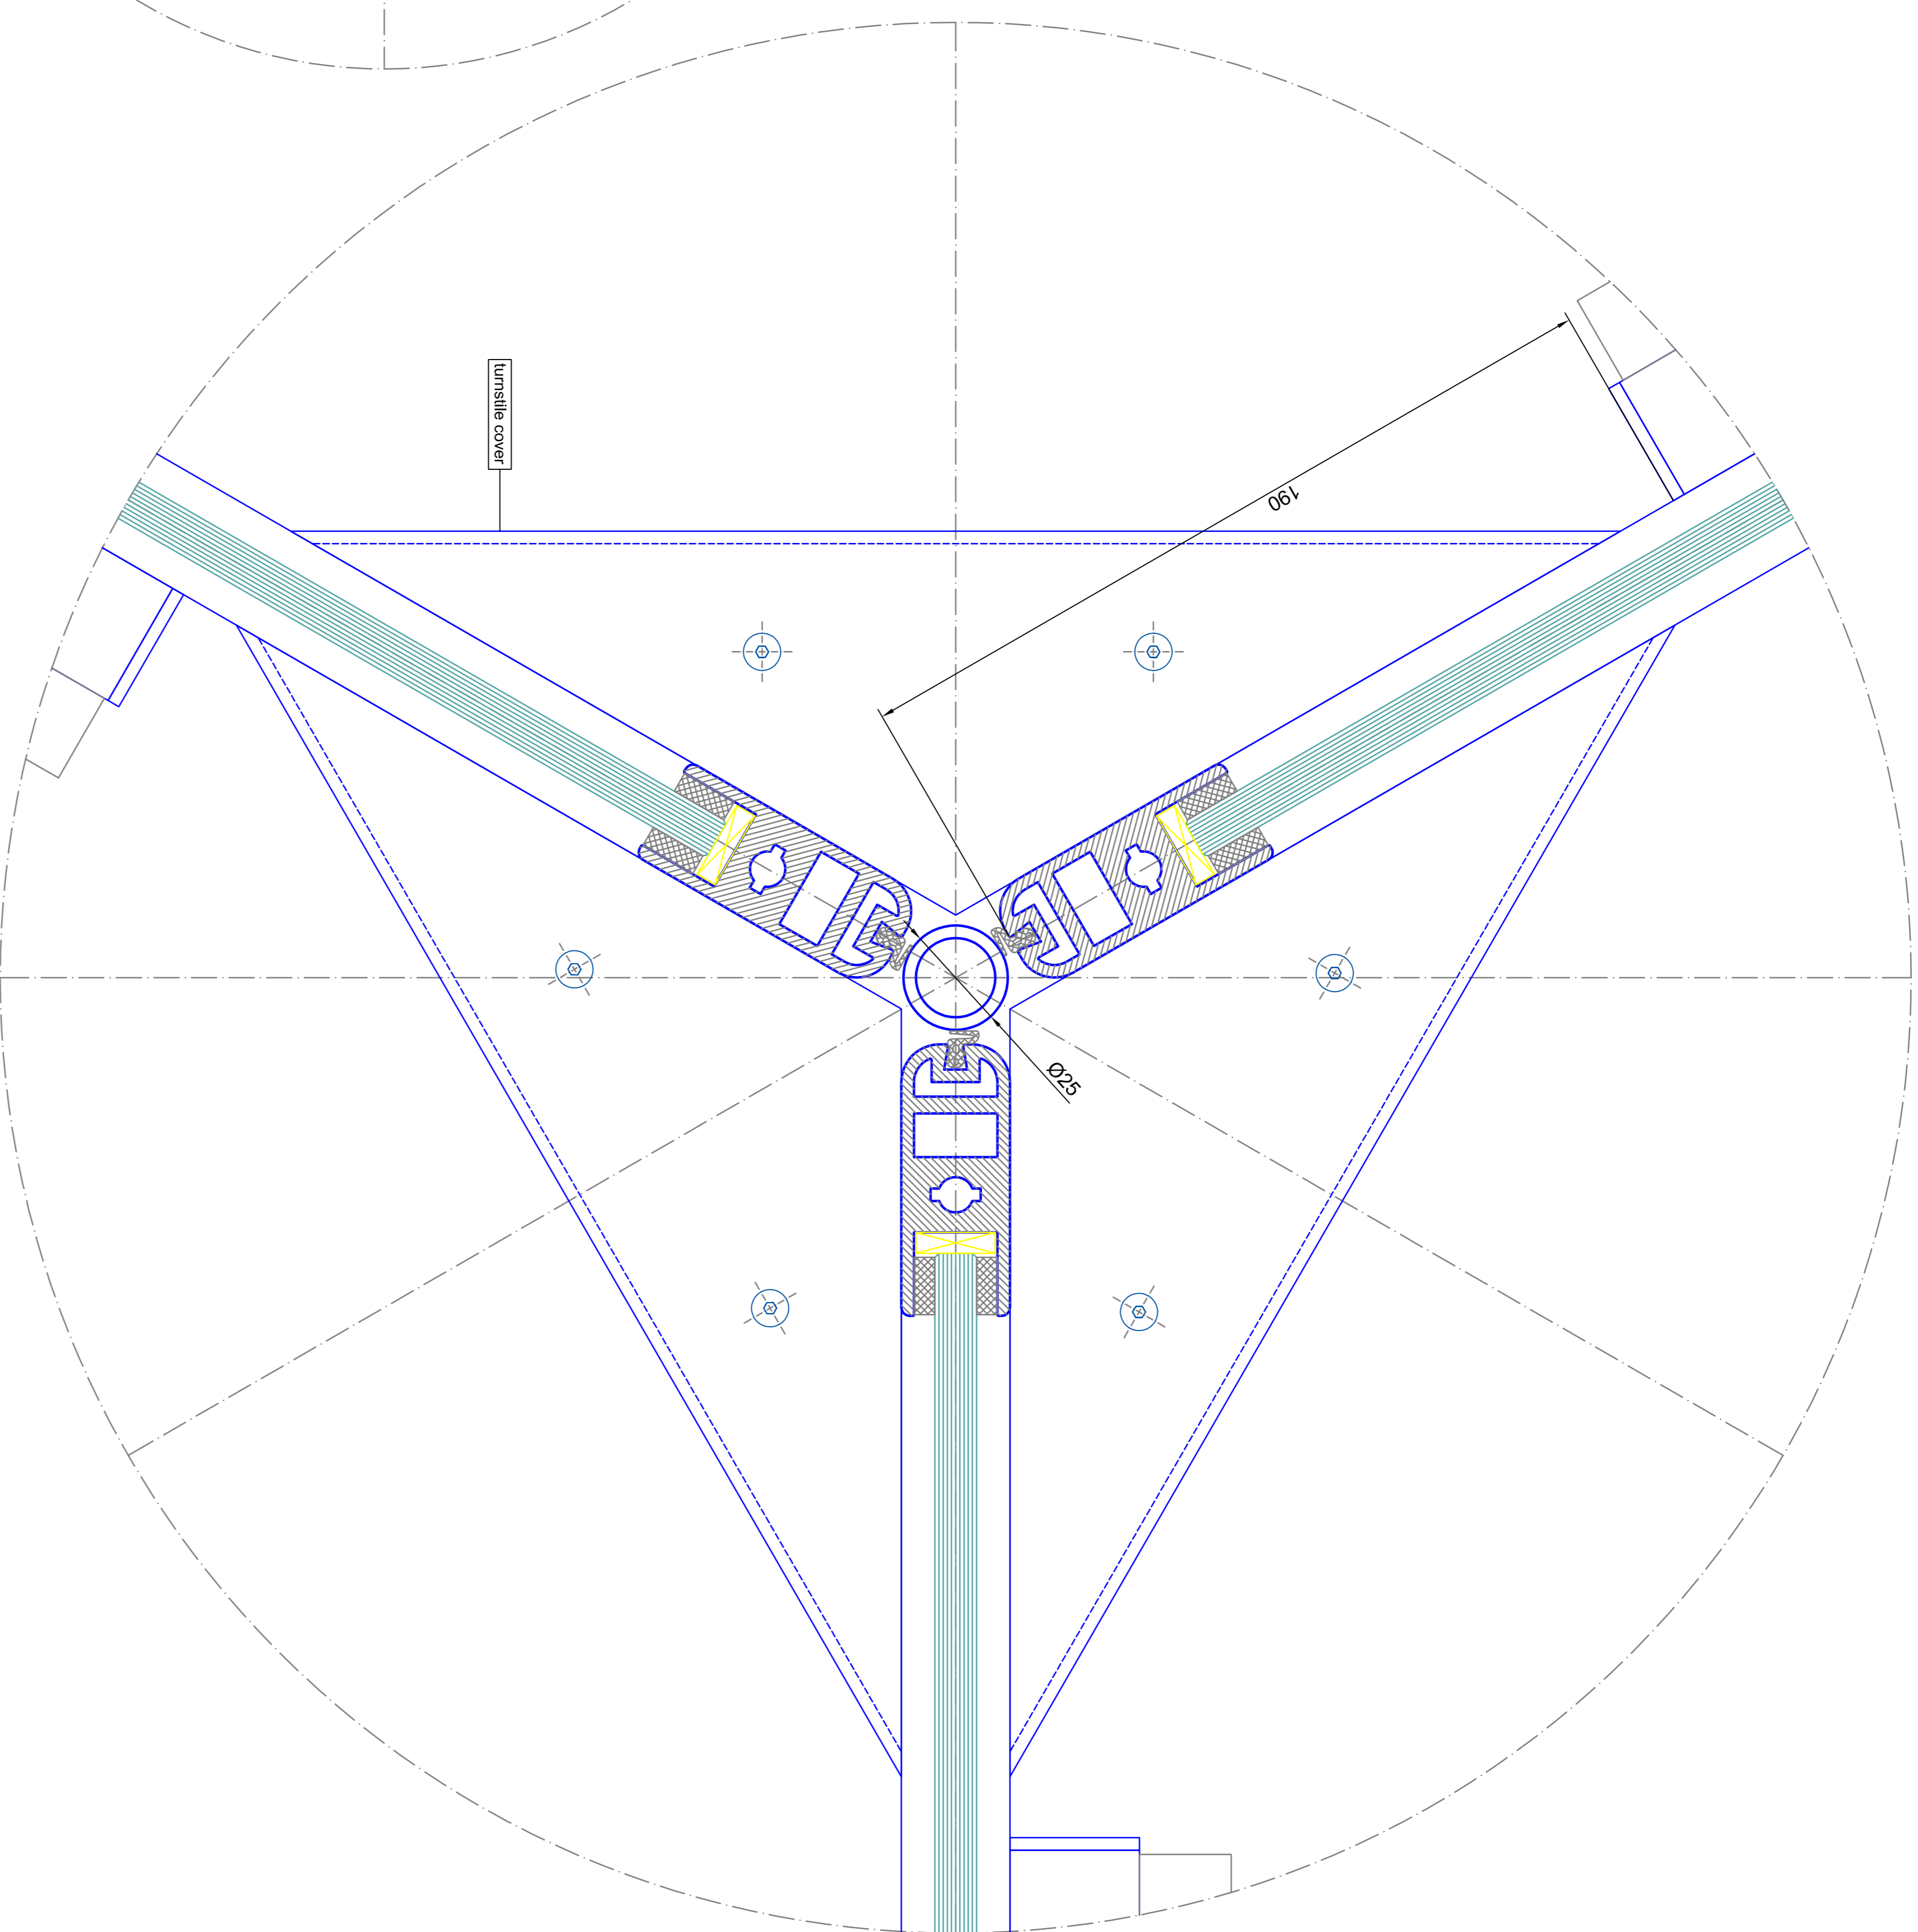

detail D  
 A0 - M 1:1

Scale: A0 = M 1:1	Customer No.:	Project: K31-V-22	Sheet: SAMPLE DRAWING ONLY
Author: B.L.A.S.I. G.m.b.H.	Checked: B.L.A.S.I. G.m.b.H.	Drawn: B.L.A.S.I. G.m.b.H.	Issue: 02
Address: B.L.A.S.I. G.m.b.H., Industriestraße 11, 48699 Bielefeld, Germany	Phone: +49 52 322 22 22	Fax: +49 52 322 22 22	Website: www.b-l-a-s-i.de
<p><b>B.L.A.S.I. G.m.b.H.</b>          Industriestraße 11          48699 Bielefeld, Germany          Phone: +49 52 322 22 22          Fax: +49 52 322 22 22          Website: www.b-l-a-s-i.de</p>			