



horizontal section - door in standard position

outside

inside

passage width A = 3370
 inside diameter U = 6000
 outside diameter (dunn) T = 6052
 total diameter Q = 6158
 clear width


passage width A = 3370

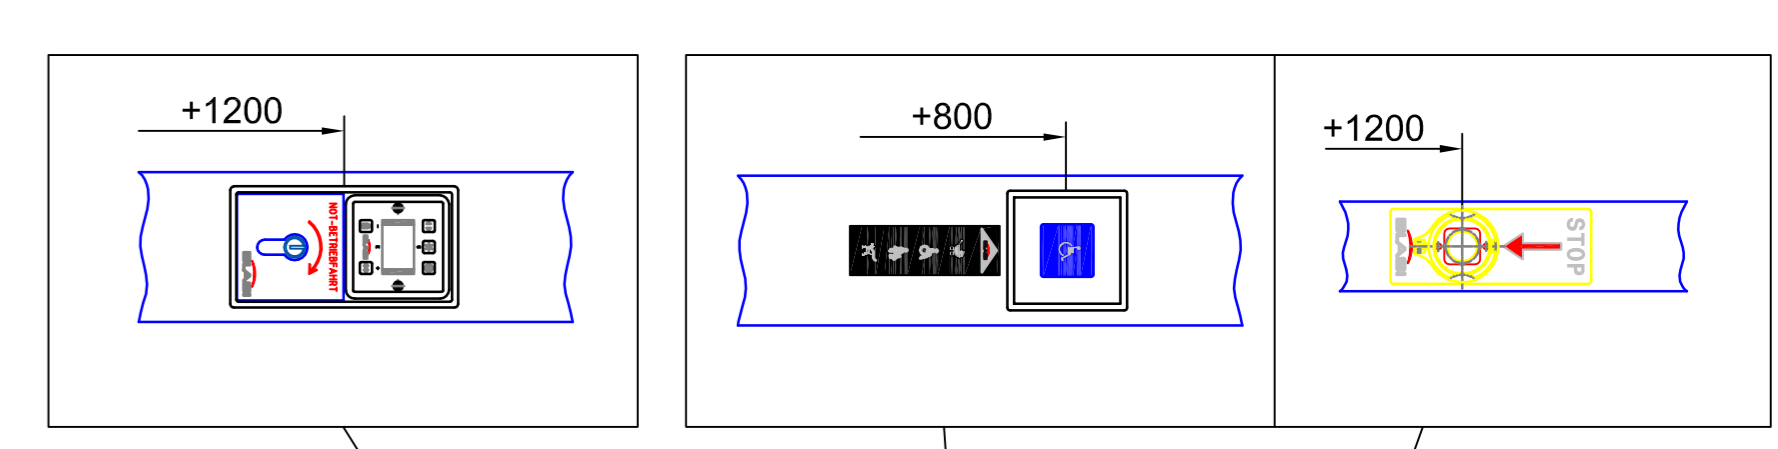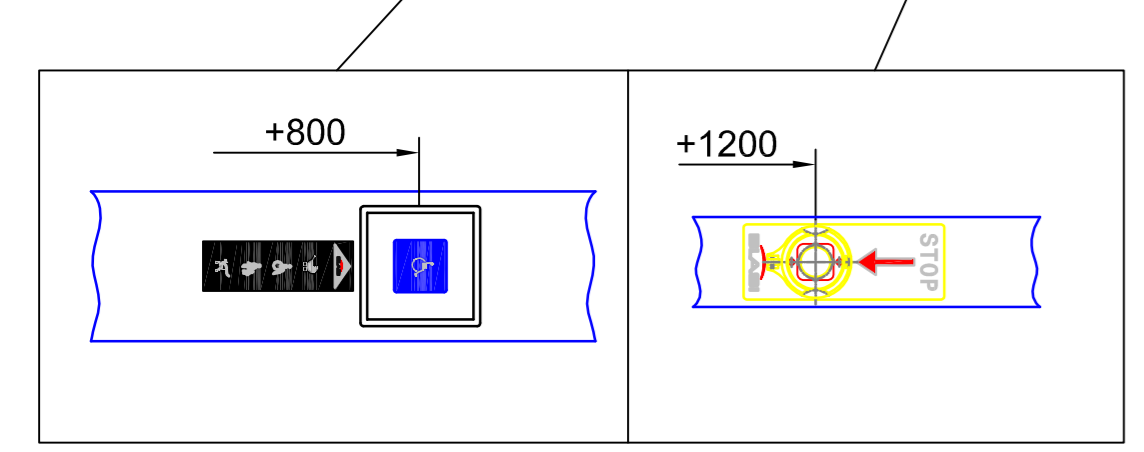

Scale:	A0 = M 1:10	Configuration No.:	258
Project:	BLASI	Project:	K21-SF-60
Client:	BLASI	Contract:	SAMPLE DRAWING ONLY
Address:	BLASI G m b H Automatic Doors Cef. Strada 5-15 0-11171 - Udine	Phone:	+3904322 / 883 - 291
		Fax:	+3904322 / 883 - 299
		Email:	prod@blasi.it
		Web:	blasi.it
Material:	tempered safety glass 10 mm	Material:	tempered safety glass 10 mm
Standard:	EN 16004	Standard:	EN 16004
Notes:	1. All dimensions are in mm (unless otherwise specified). 2. All dimensions are in mm (unless otherwise specified). 3. All dimensions are in mm (unless otherwise specified).	Notes:	1. All dimensions are in mm (unless otherwise specified). 2. All dimensions are in mm (unless otherwise specified). 3. All dimensions are in mm (unless otherwise specified).
Page:	02	Page:	02
Sheet:	05	Sheet:	05

inside

passage width A = 3370

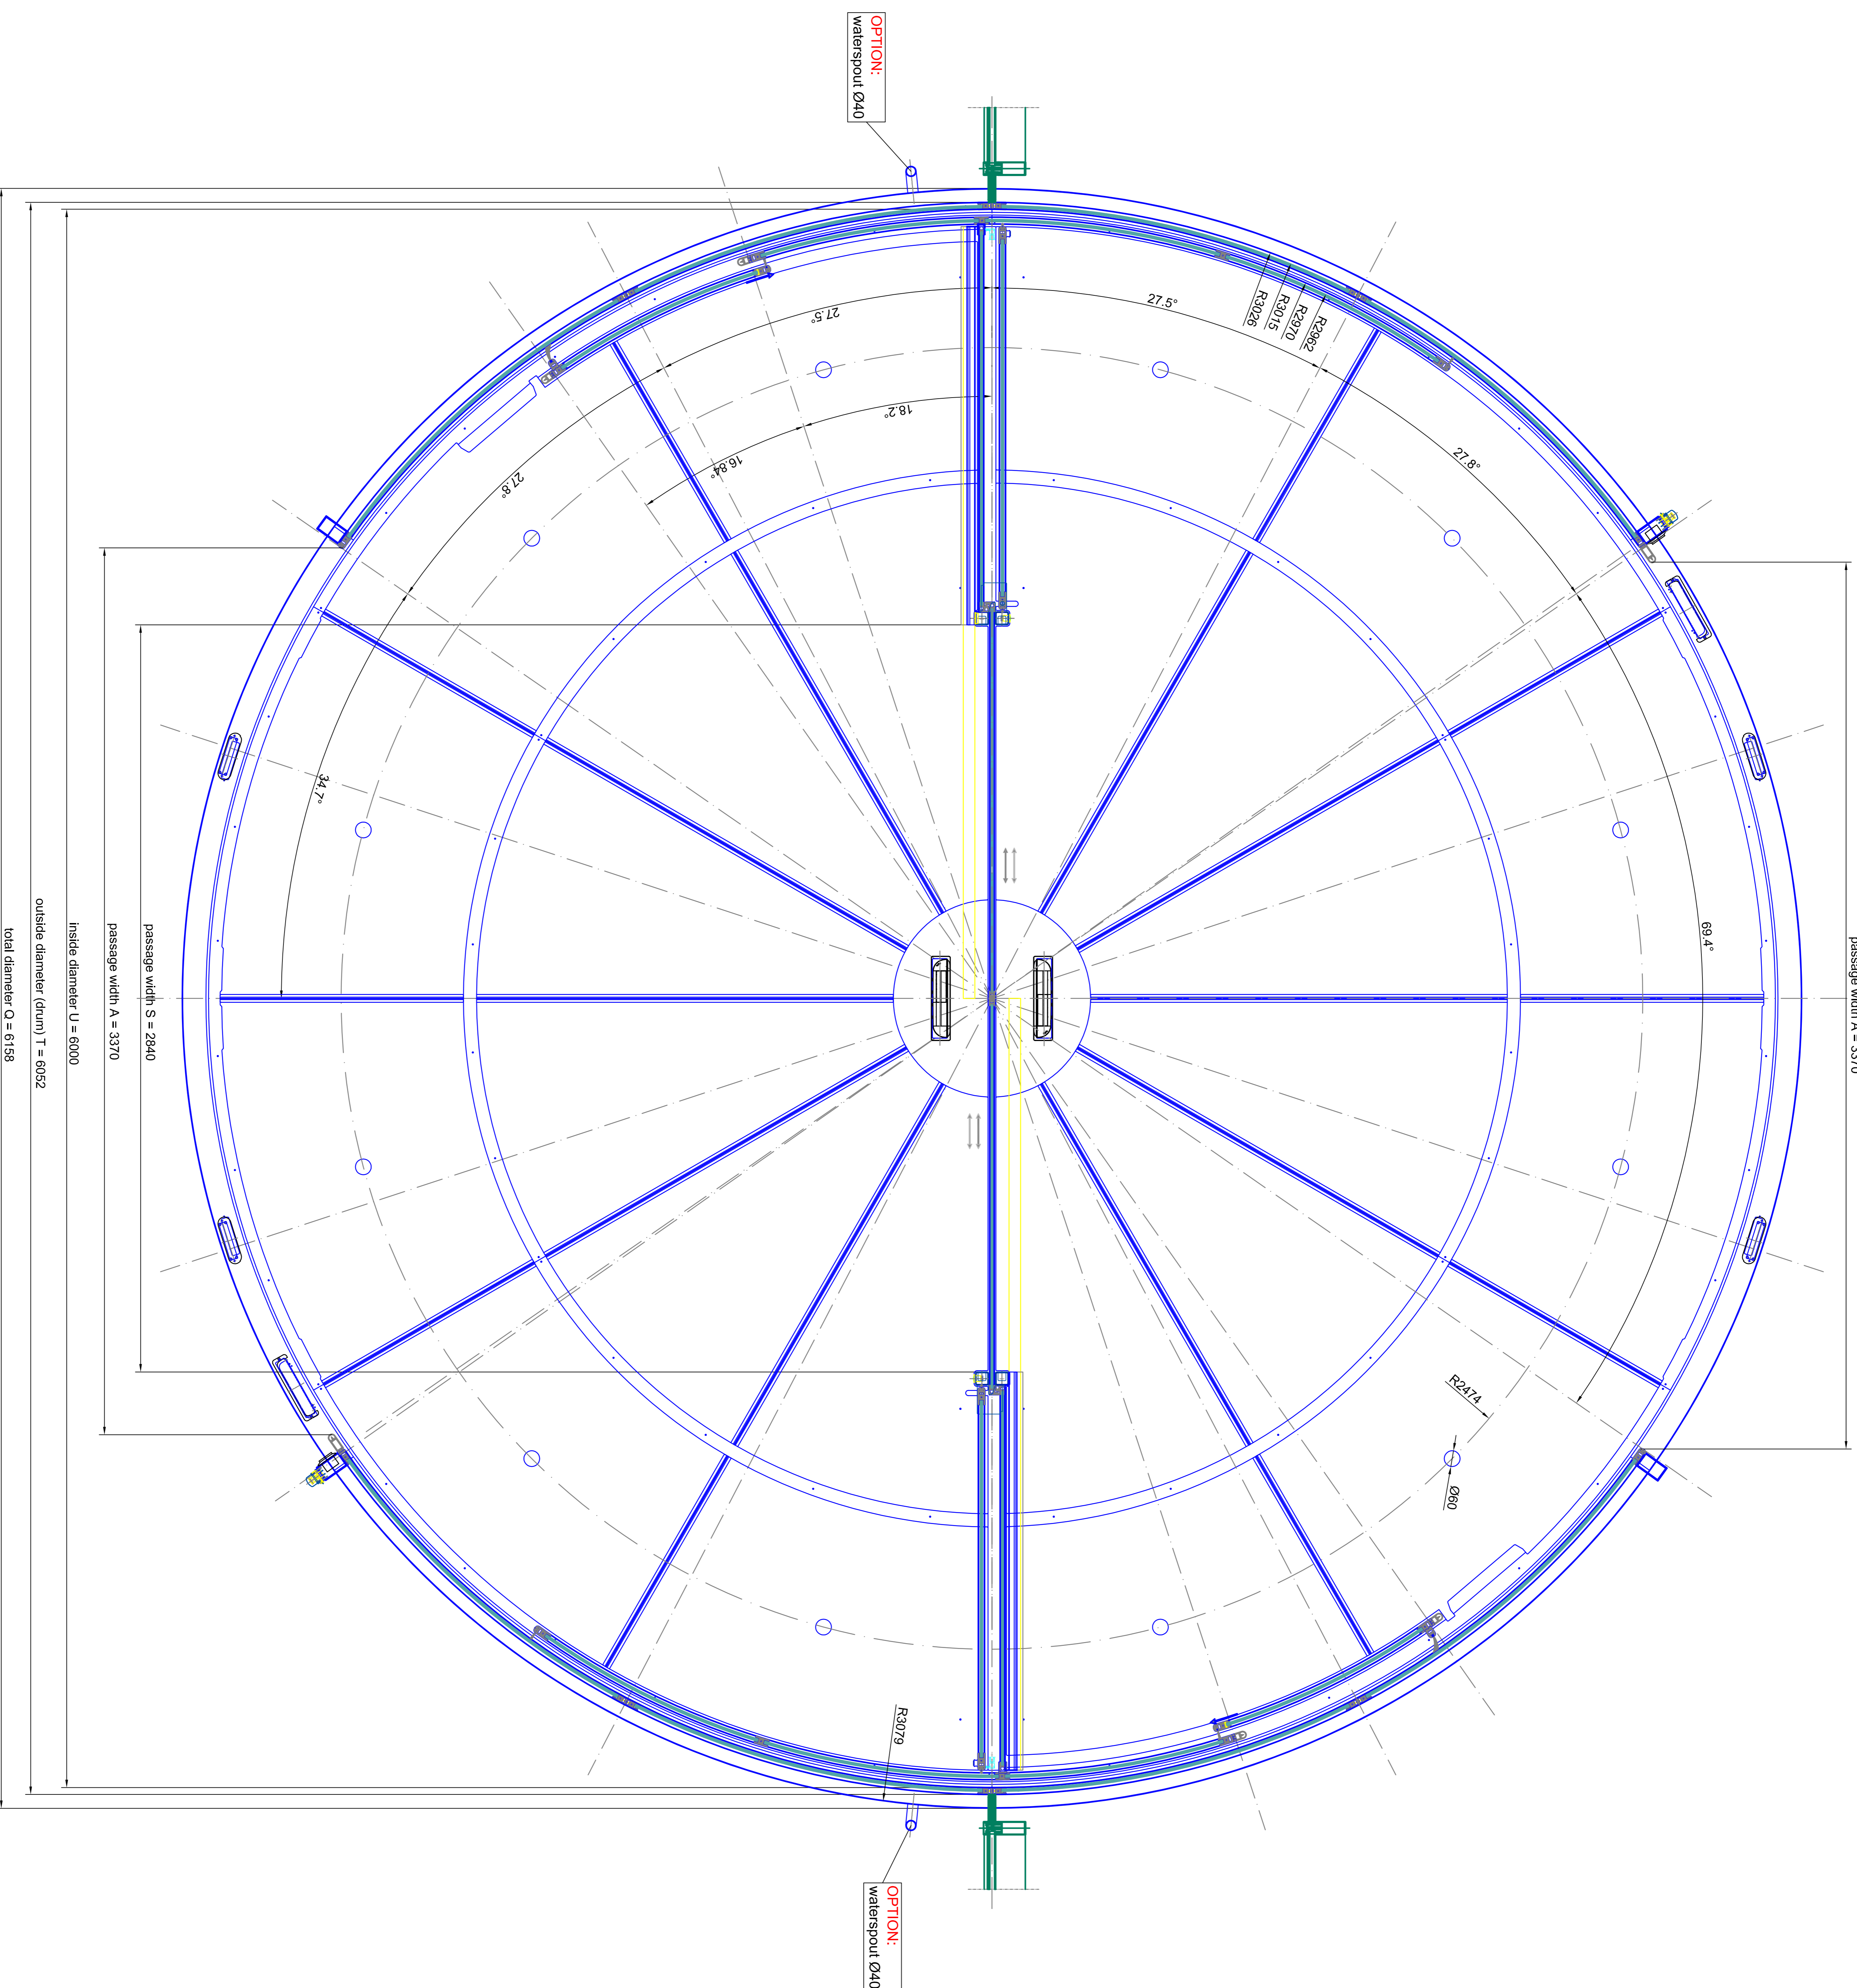


passage width S = 2840
 passage width A = 3370
 inside diameter U = 6000
 outside diameter (drum) T = 6052
 total diameter Q = 6158

outside

horizontal section - door in open door position

Scale:	A0 = M 1:10	Configuration No.:	
Project:	BLASI	Type:	K21-SF-60
Client:	BLASI G m b H	Contract:	SAMPLE DRAWING ONLY
Address:	Blasiweg 10, 48683 Bielefeld, Germany	Drawn by:	
Phone:	+49 52 03 20 10 0	Checked by:	
Fax:	+49 52 03 20 10 1	Scale:	A0 = M 1:10
Web:	www.blasi.com	Project No.:	
		Sheet No.:	03
		Total Sheets:	05

BLASI
 Automatic Door
 Call center: +49 52 03 20 10 0
 E-mail: info@blasi.com
 www: www.blasi.com

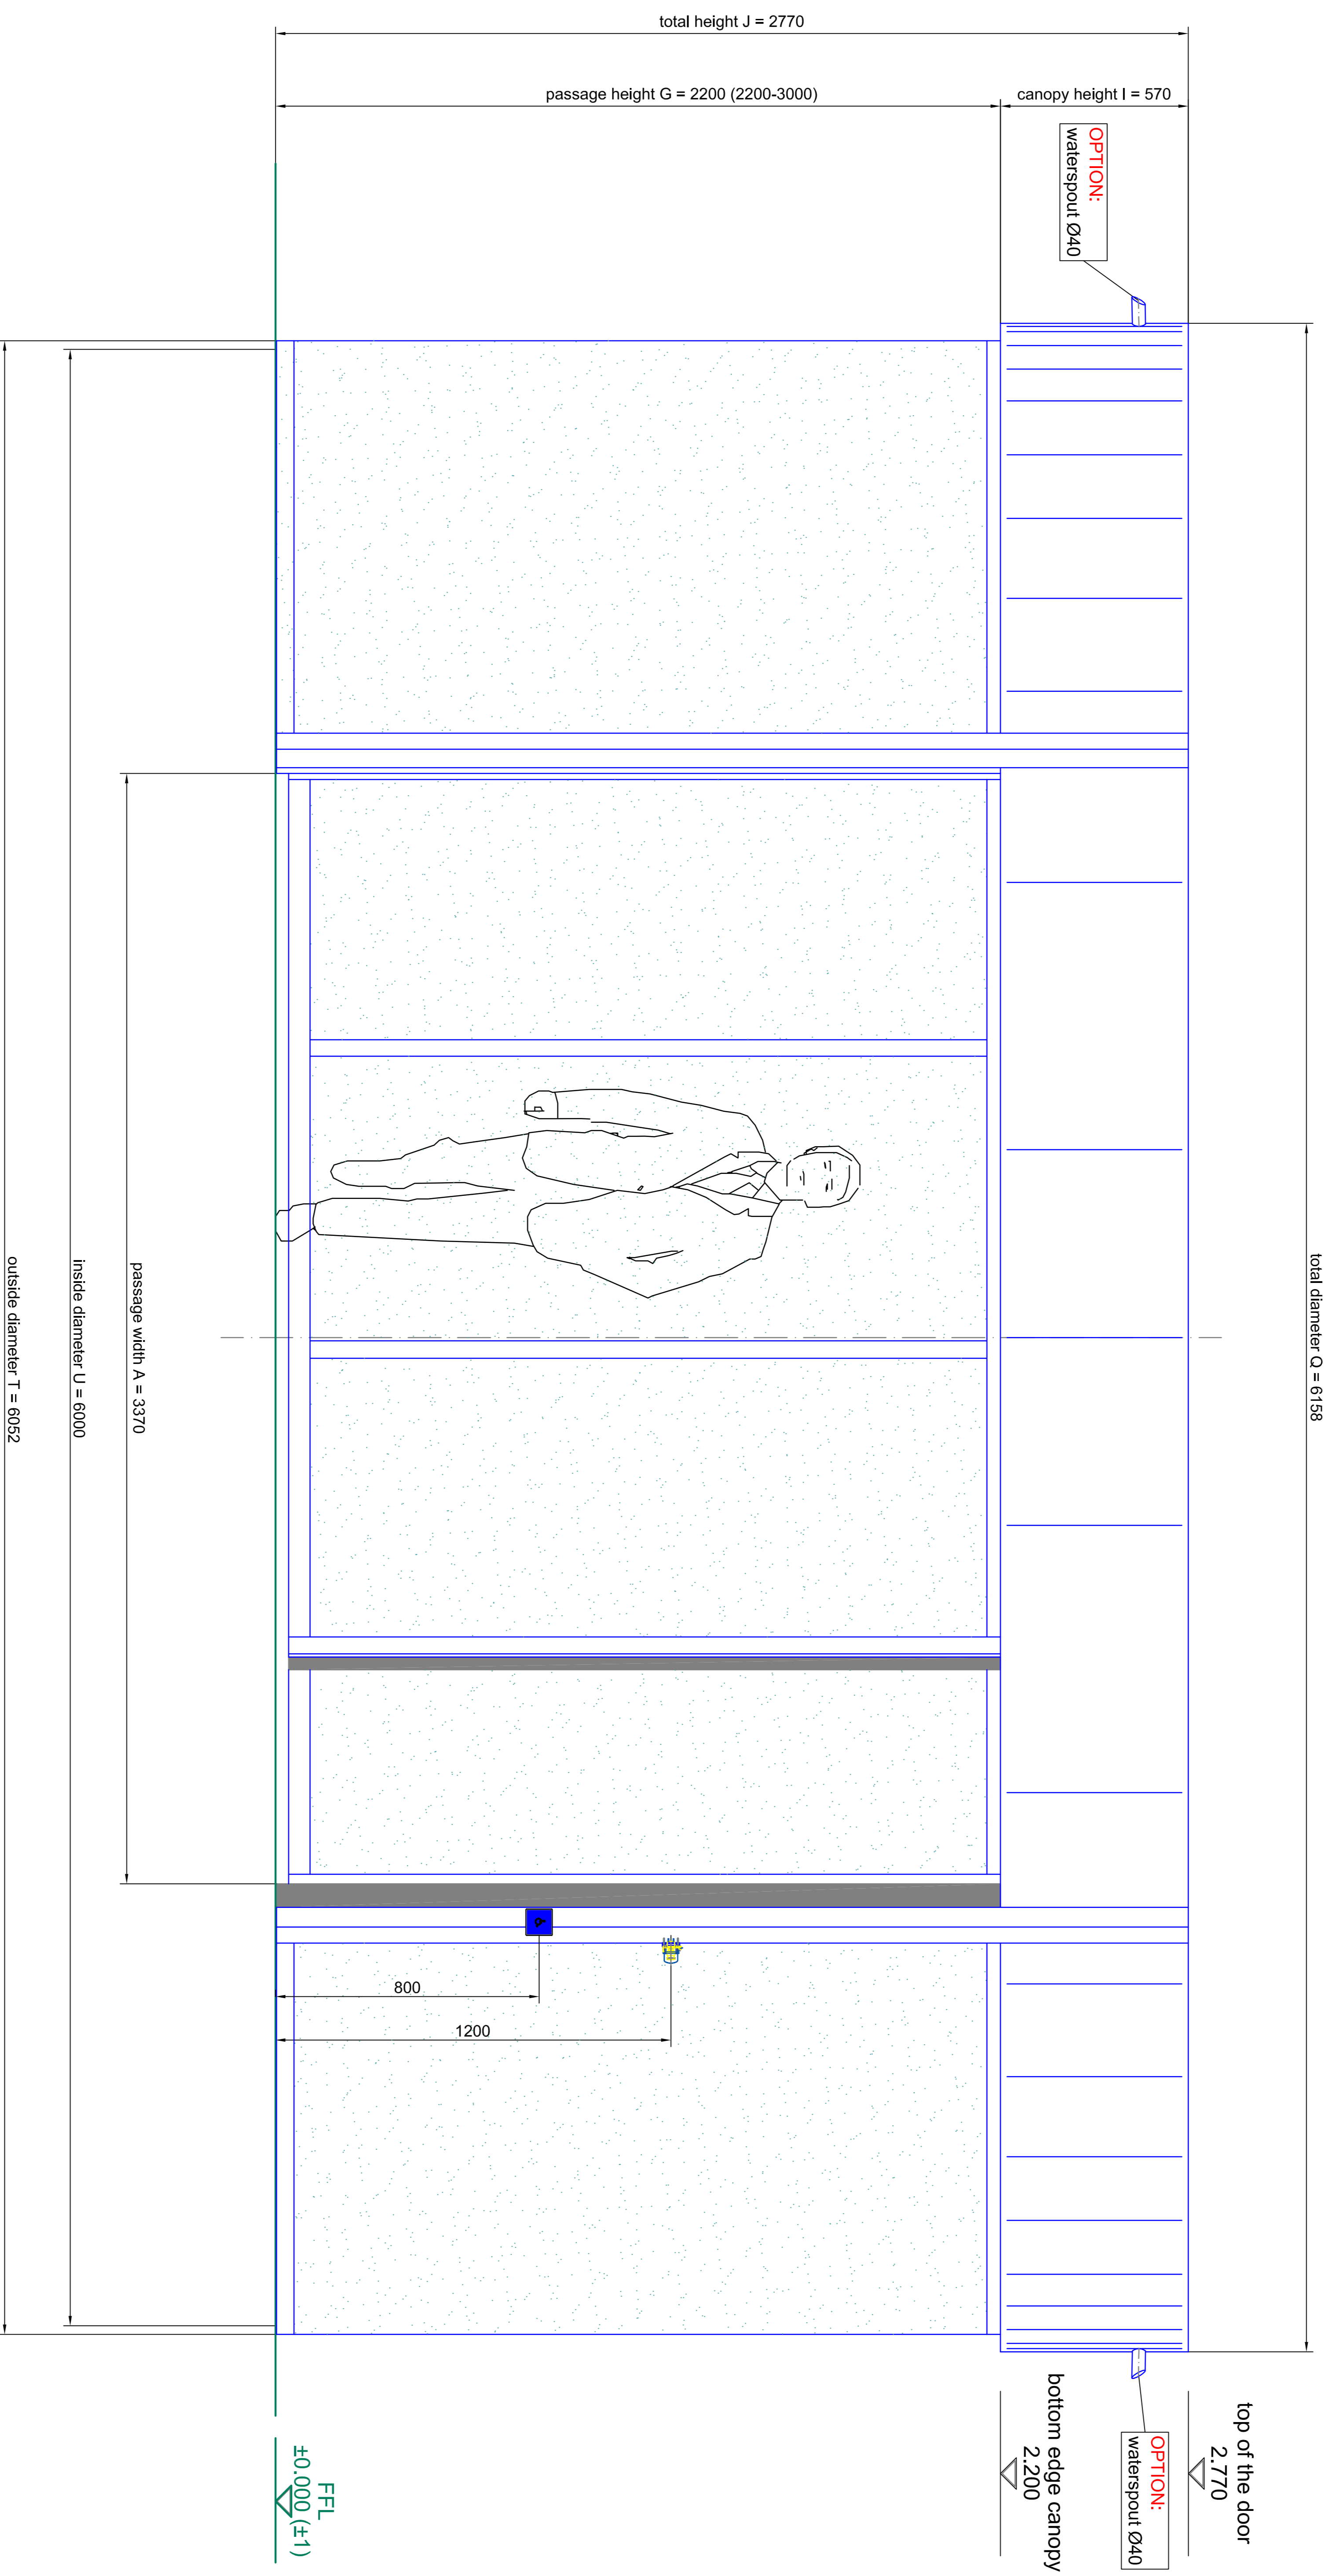

front elevation - outside




Material	Aluminum composite	Material	Aluminum composite
Frame	304.48 (DN 1001)	Frame	304.48 (DN 1001)
Glazing	tempered safety glass 10 mm	Glazing	tempered safety glass 10 mm

Scale	A0 = M 1:10	Scale	A0 = M 1:10
Type	K21-SF-60	Type	K21-SF-60
Configuration No.		Configuration No.	

Model	K21-SF-60
Version	04
Page	04
Sheet	05

BLASI
 Automatic Doors
 Tel. +390322 / 863.291
 Fax. +390322 / 863.299
 E-mail: info@blasidors.com
 WWW: blasidors.com

8 L A S I 6 m 3 H
 Automatic Doors
 Tel. +390322 / 863.291
 Fax. +390322 / 863.299
 E-mail: info@blasidors.com
 WWW: blasidors.com

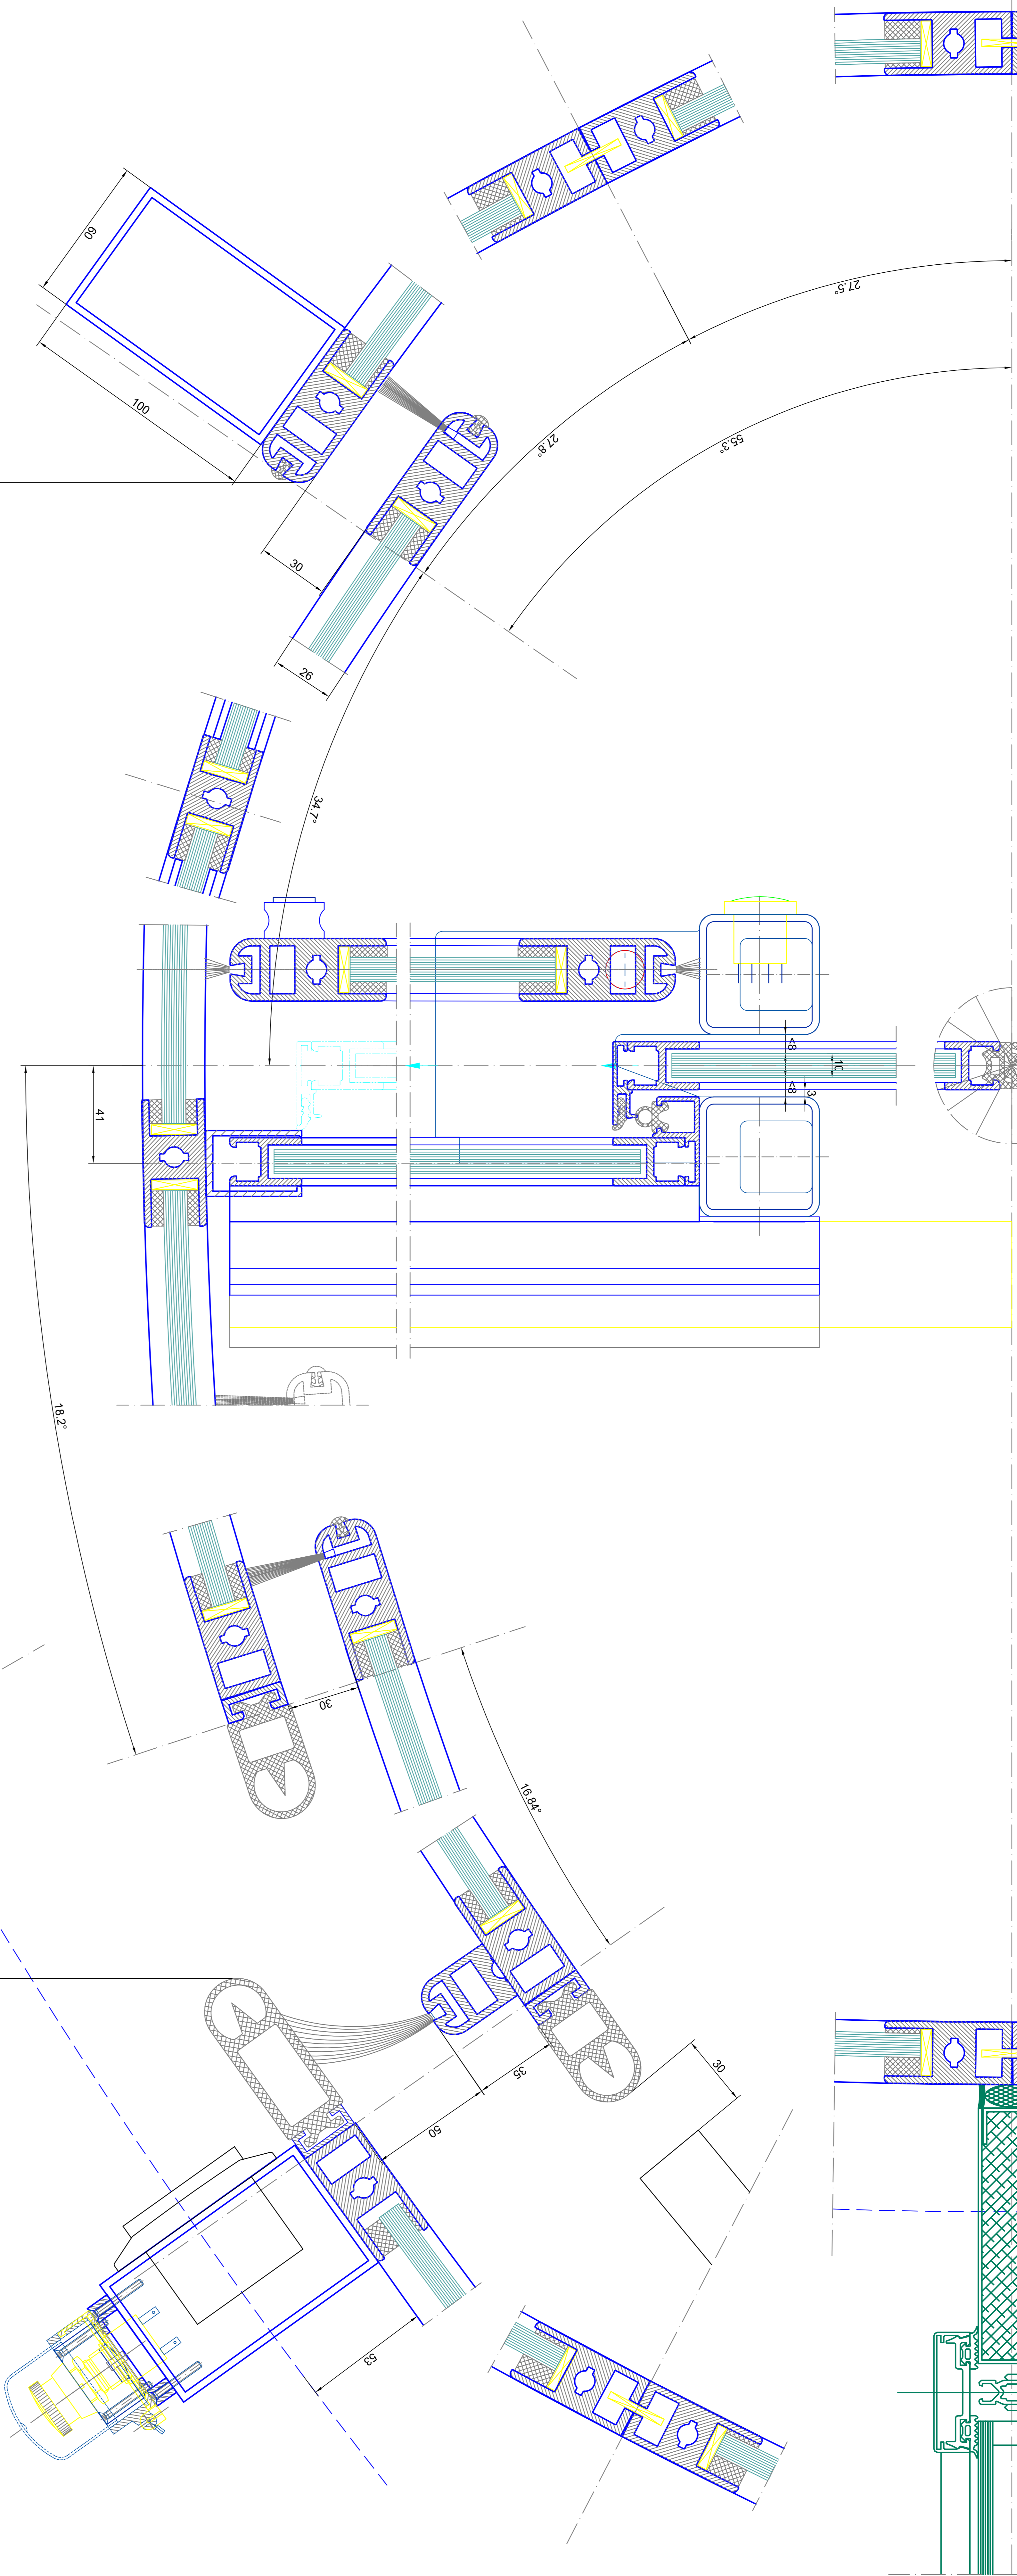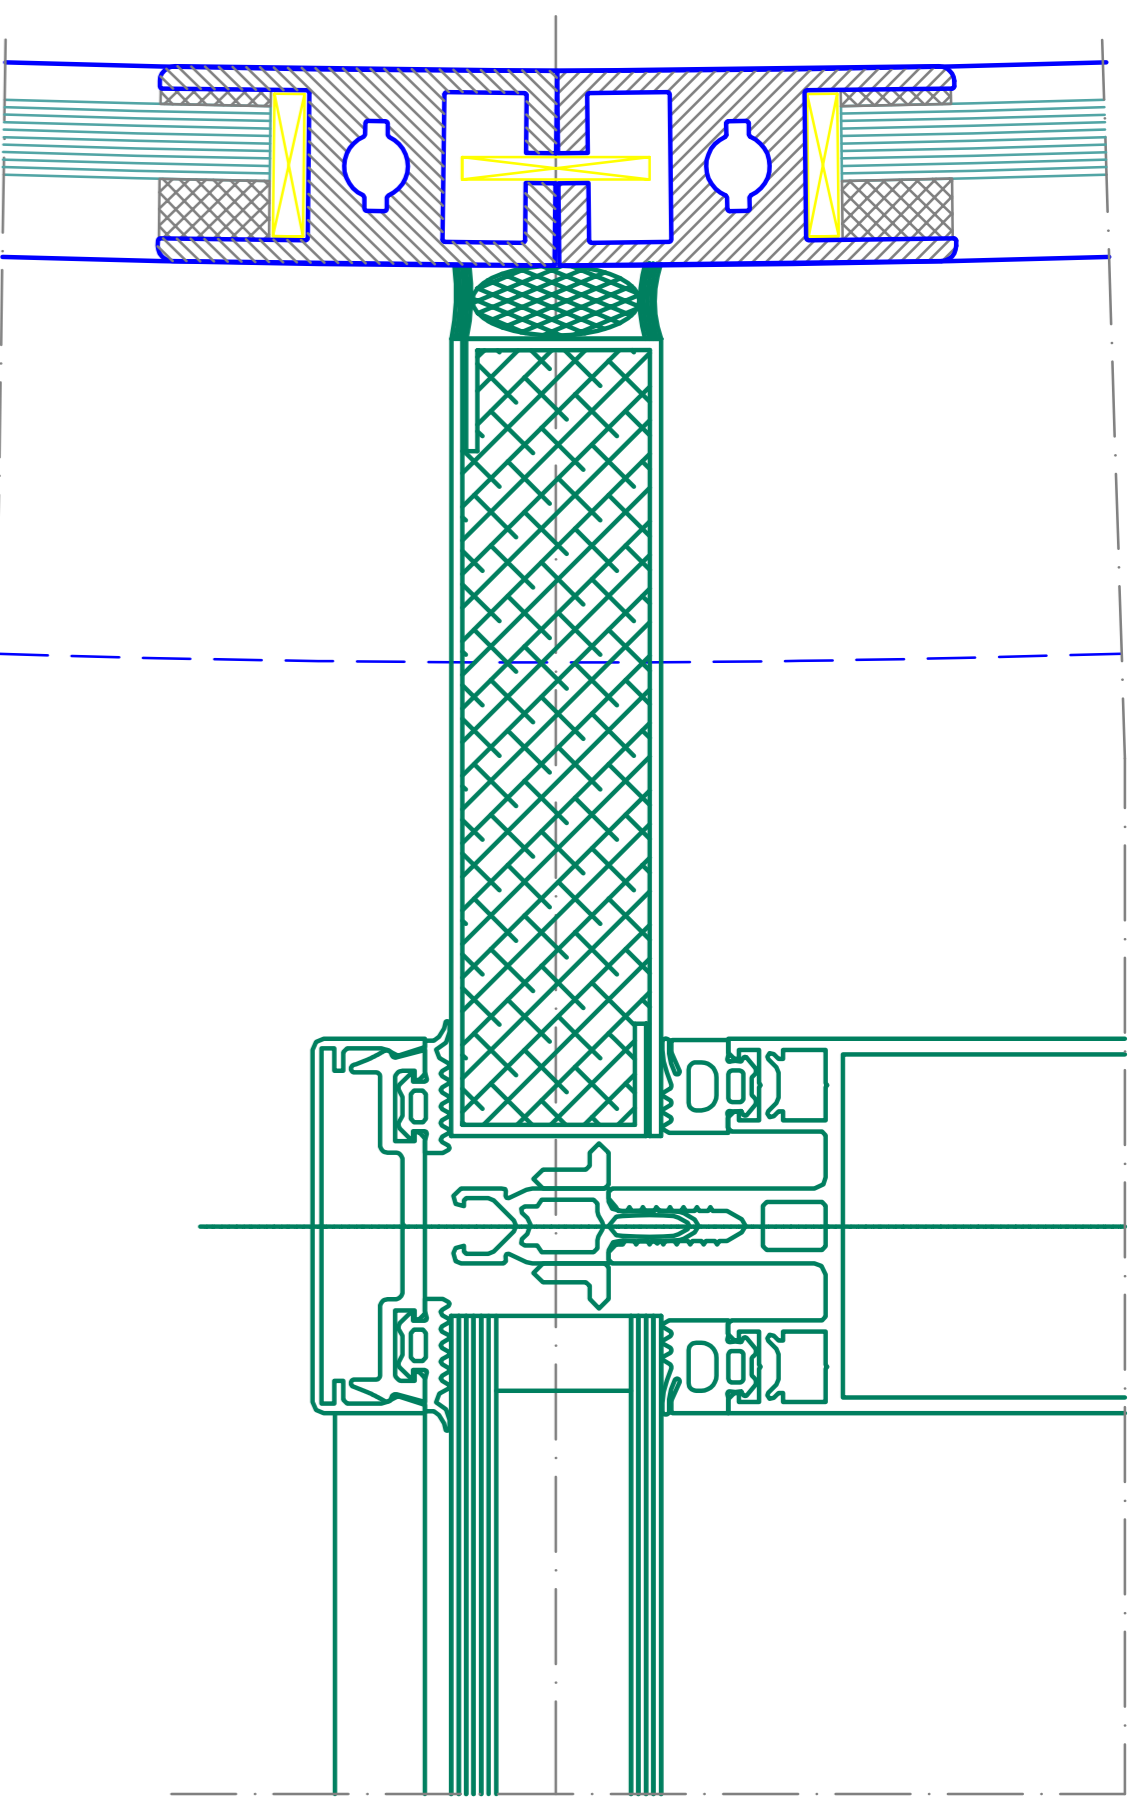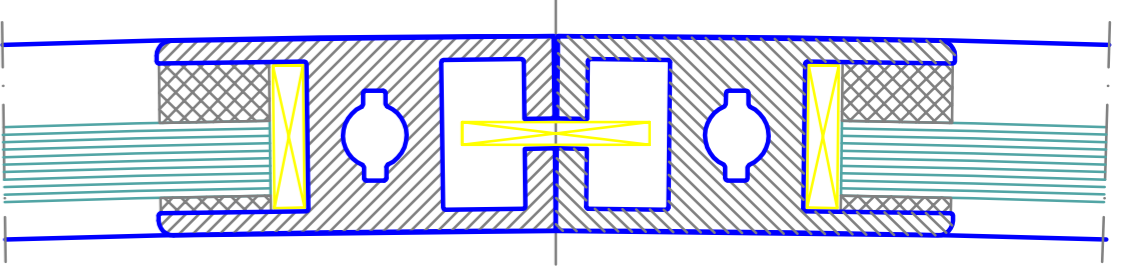

passage width A = 3370

horizontal section - details

Scale:	1:1	Scale:	A4 = 1:1
Project:	346.48	Type:	K21-SISF-60
Client:	tempered safety glass 10 mm	Configuration No.:	SAMPLE DRAWING ONLY
Manufacturer:	tempered safety glass 10 mm	Order No.:	
Supplier:		Contract No.:	
Material:		Accessories:	
Notes:		Remarks:	

8 L A S I G m b H
 Automatic Doors
 Cef. steel sheet s. 15
 0 - 1 / 1 / 2 - 140000

BLASI
 Tel. +39022 / 883 . 281
 Fax. +39022 / 883 . 288
 E-mail: info@blasi.com
 WWW: blasi.com - 1100

Sheet: 05
 of: 05