



vertical section - watertight roof / waterspout

A0 - M 1:5

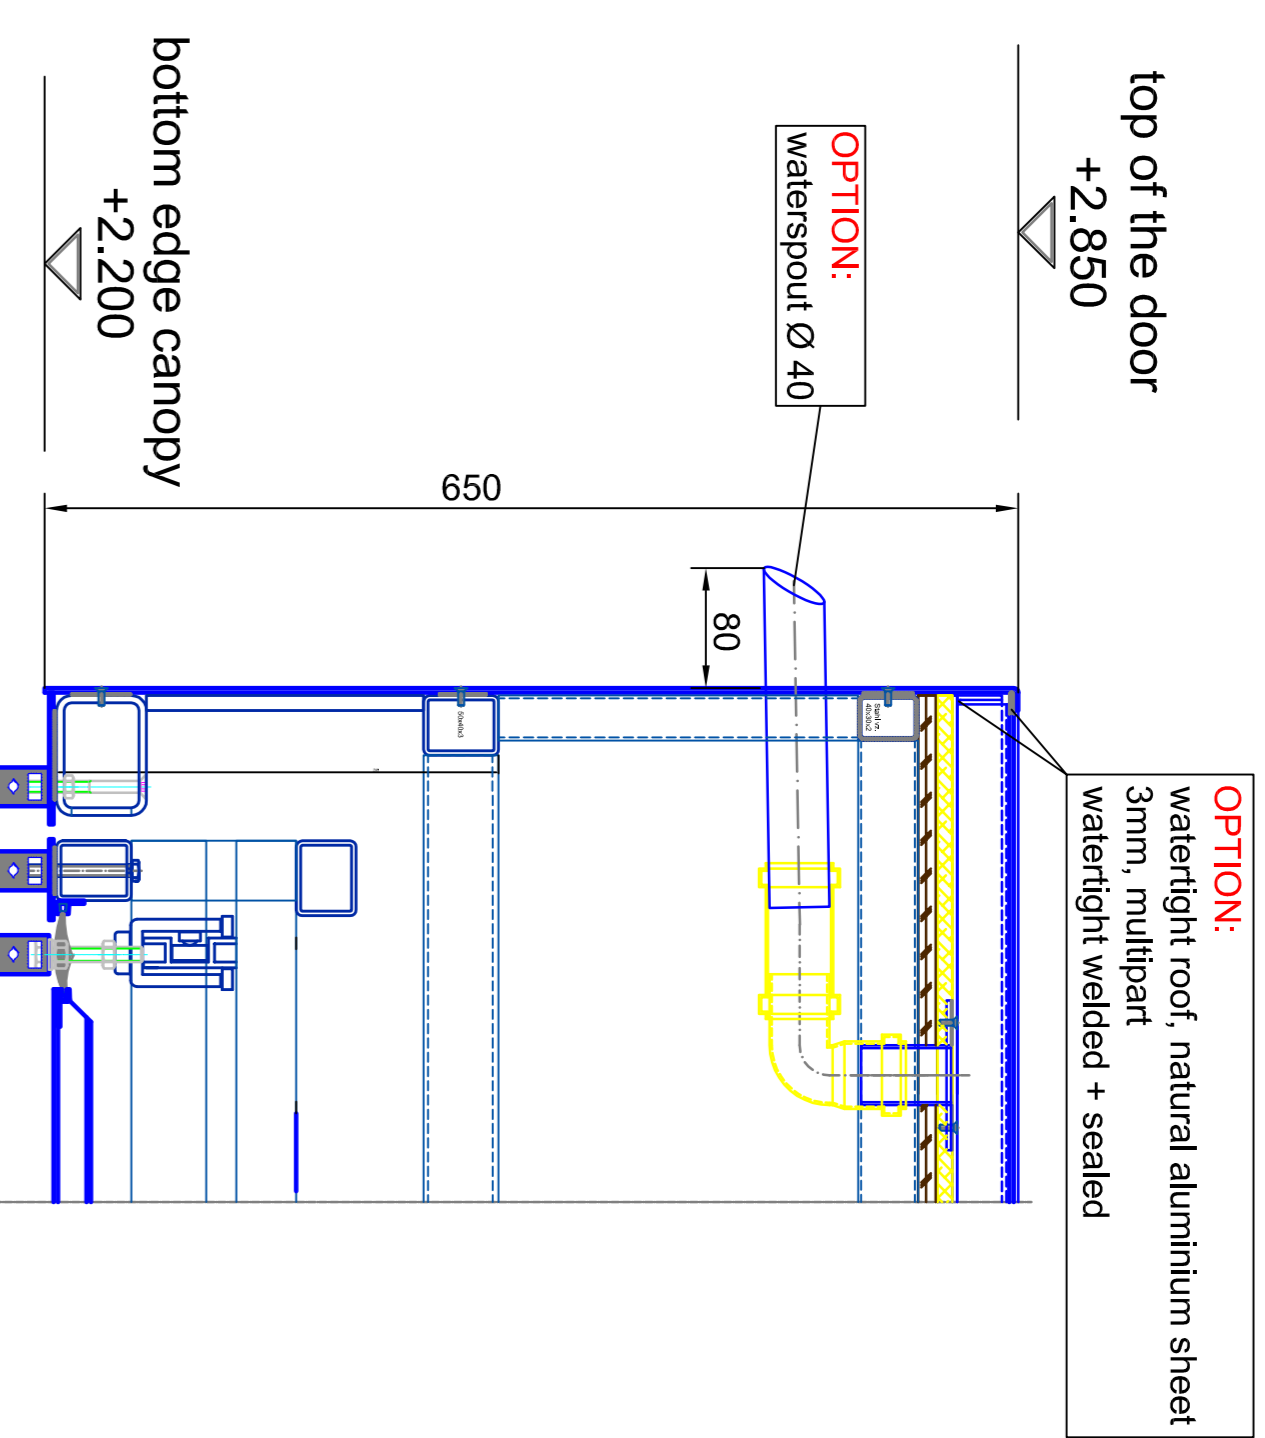


vertical section - dust roof / outside

A0 - M 1:5

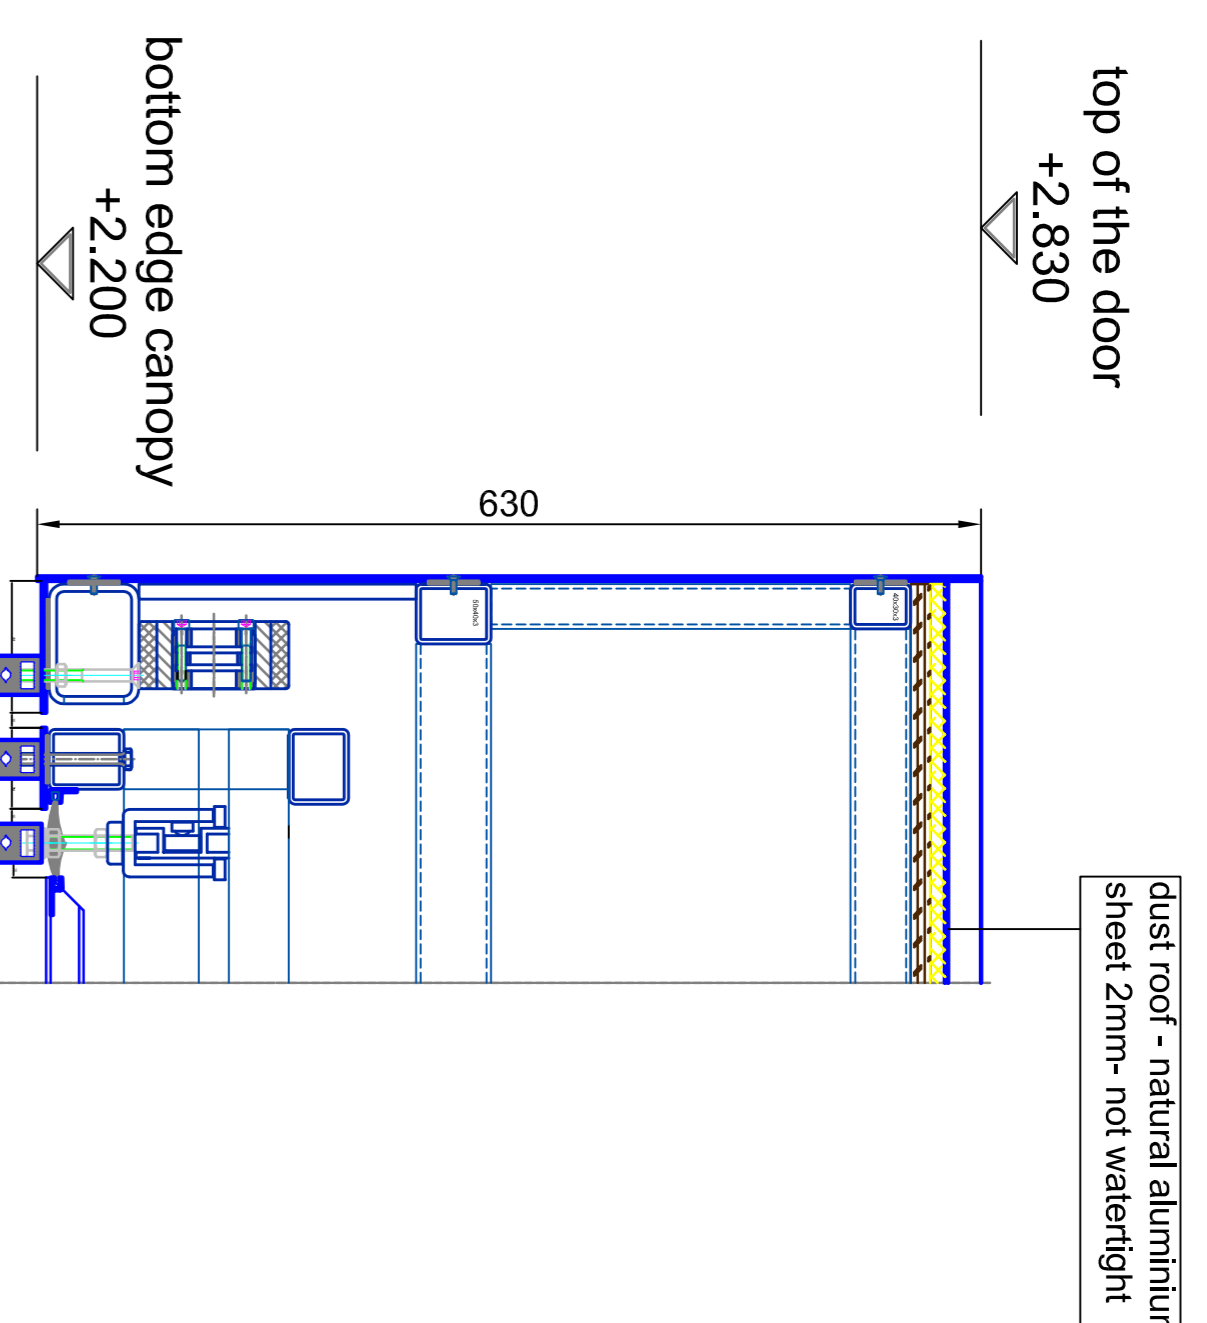


vertical section - watertight roof - multipart

A0 - M 1:5

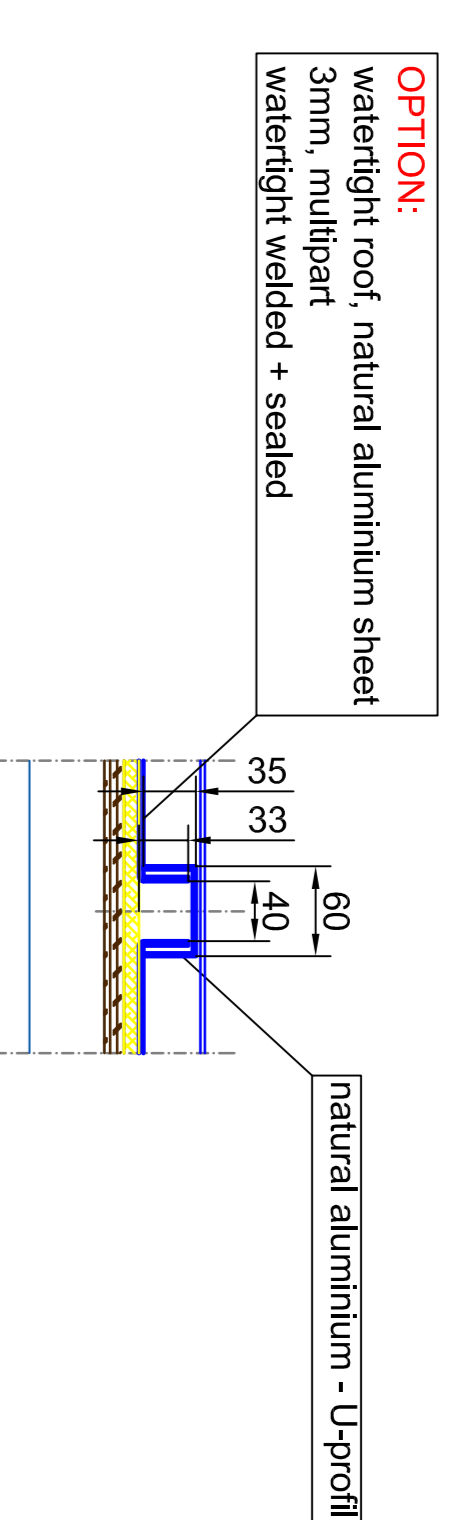


vertical section - passage area / inside

A0 - M 1:5

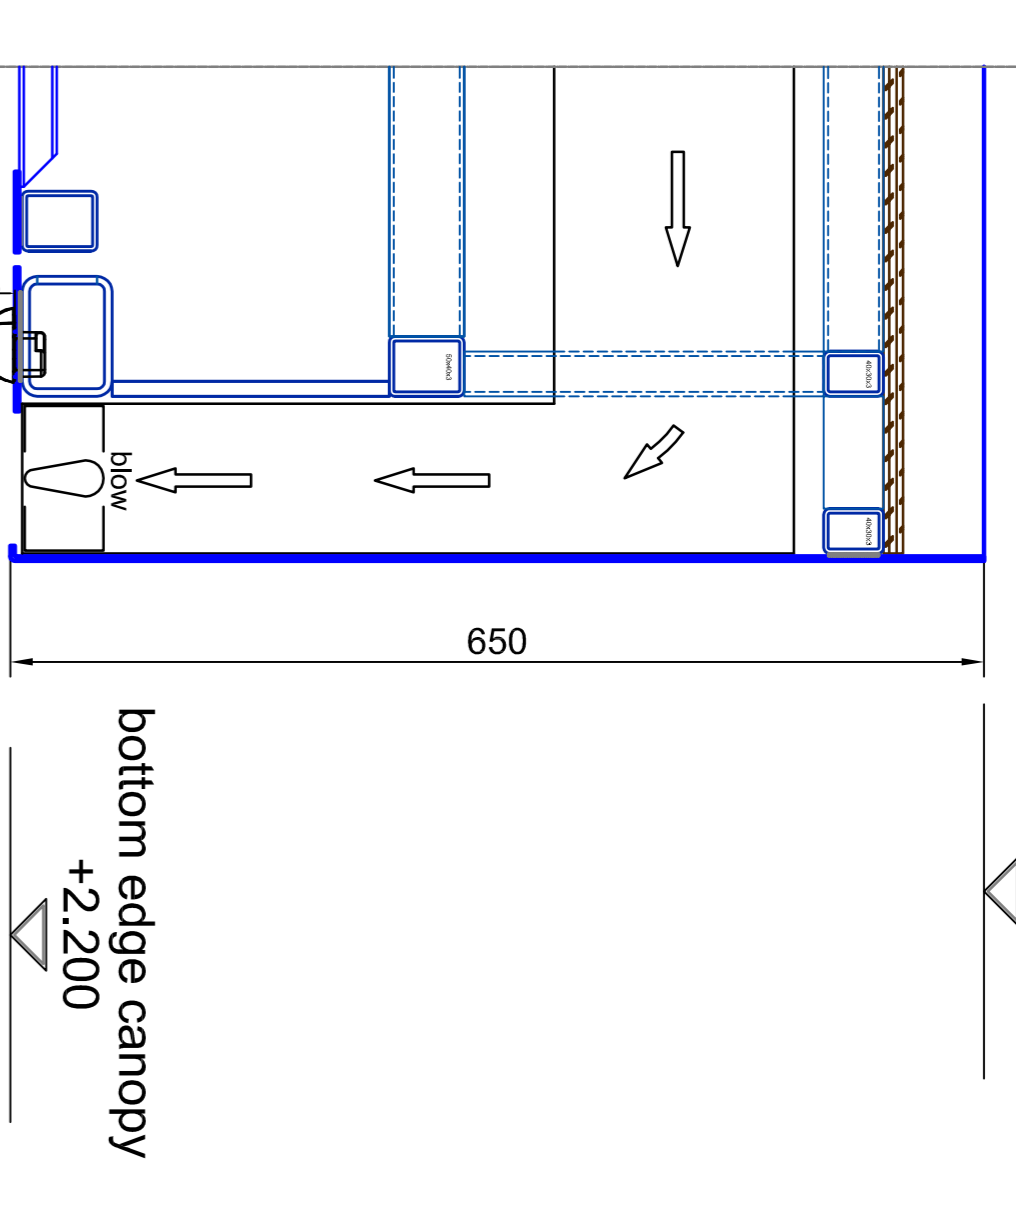


vertical section

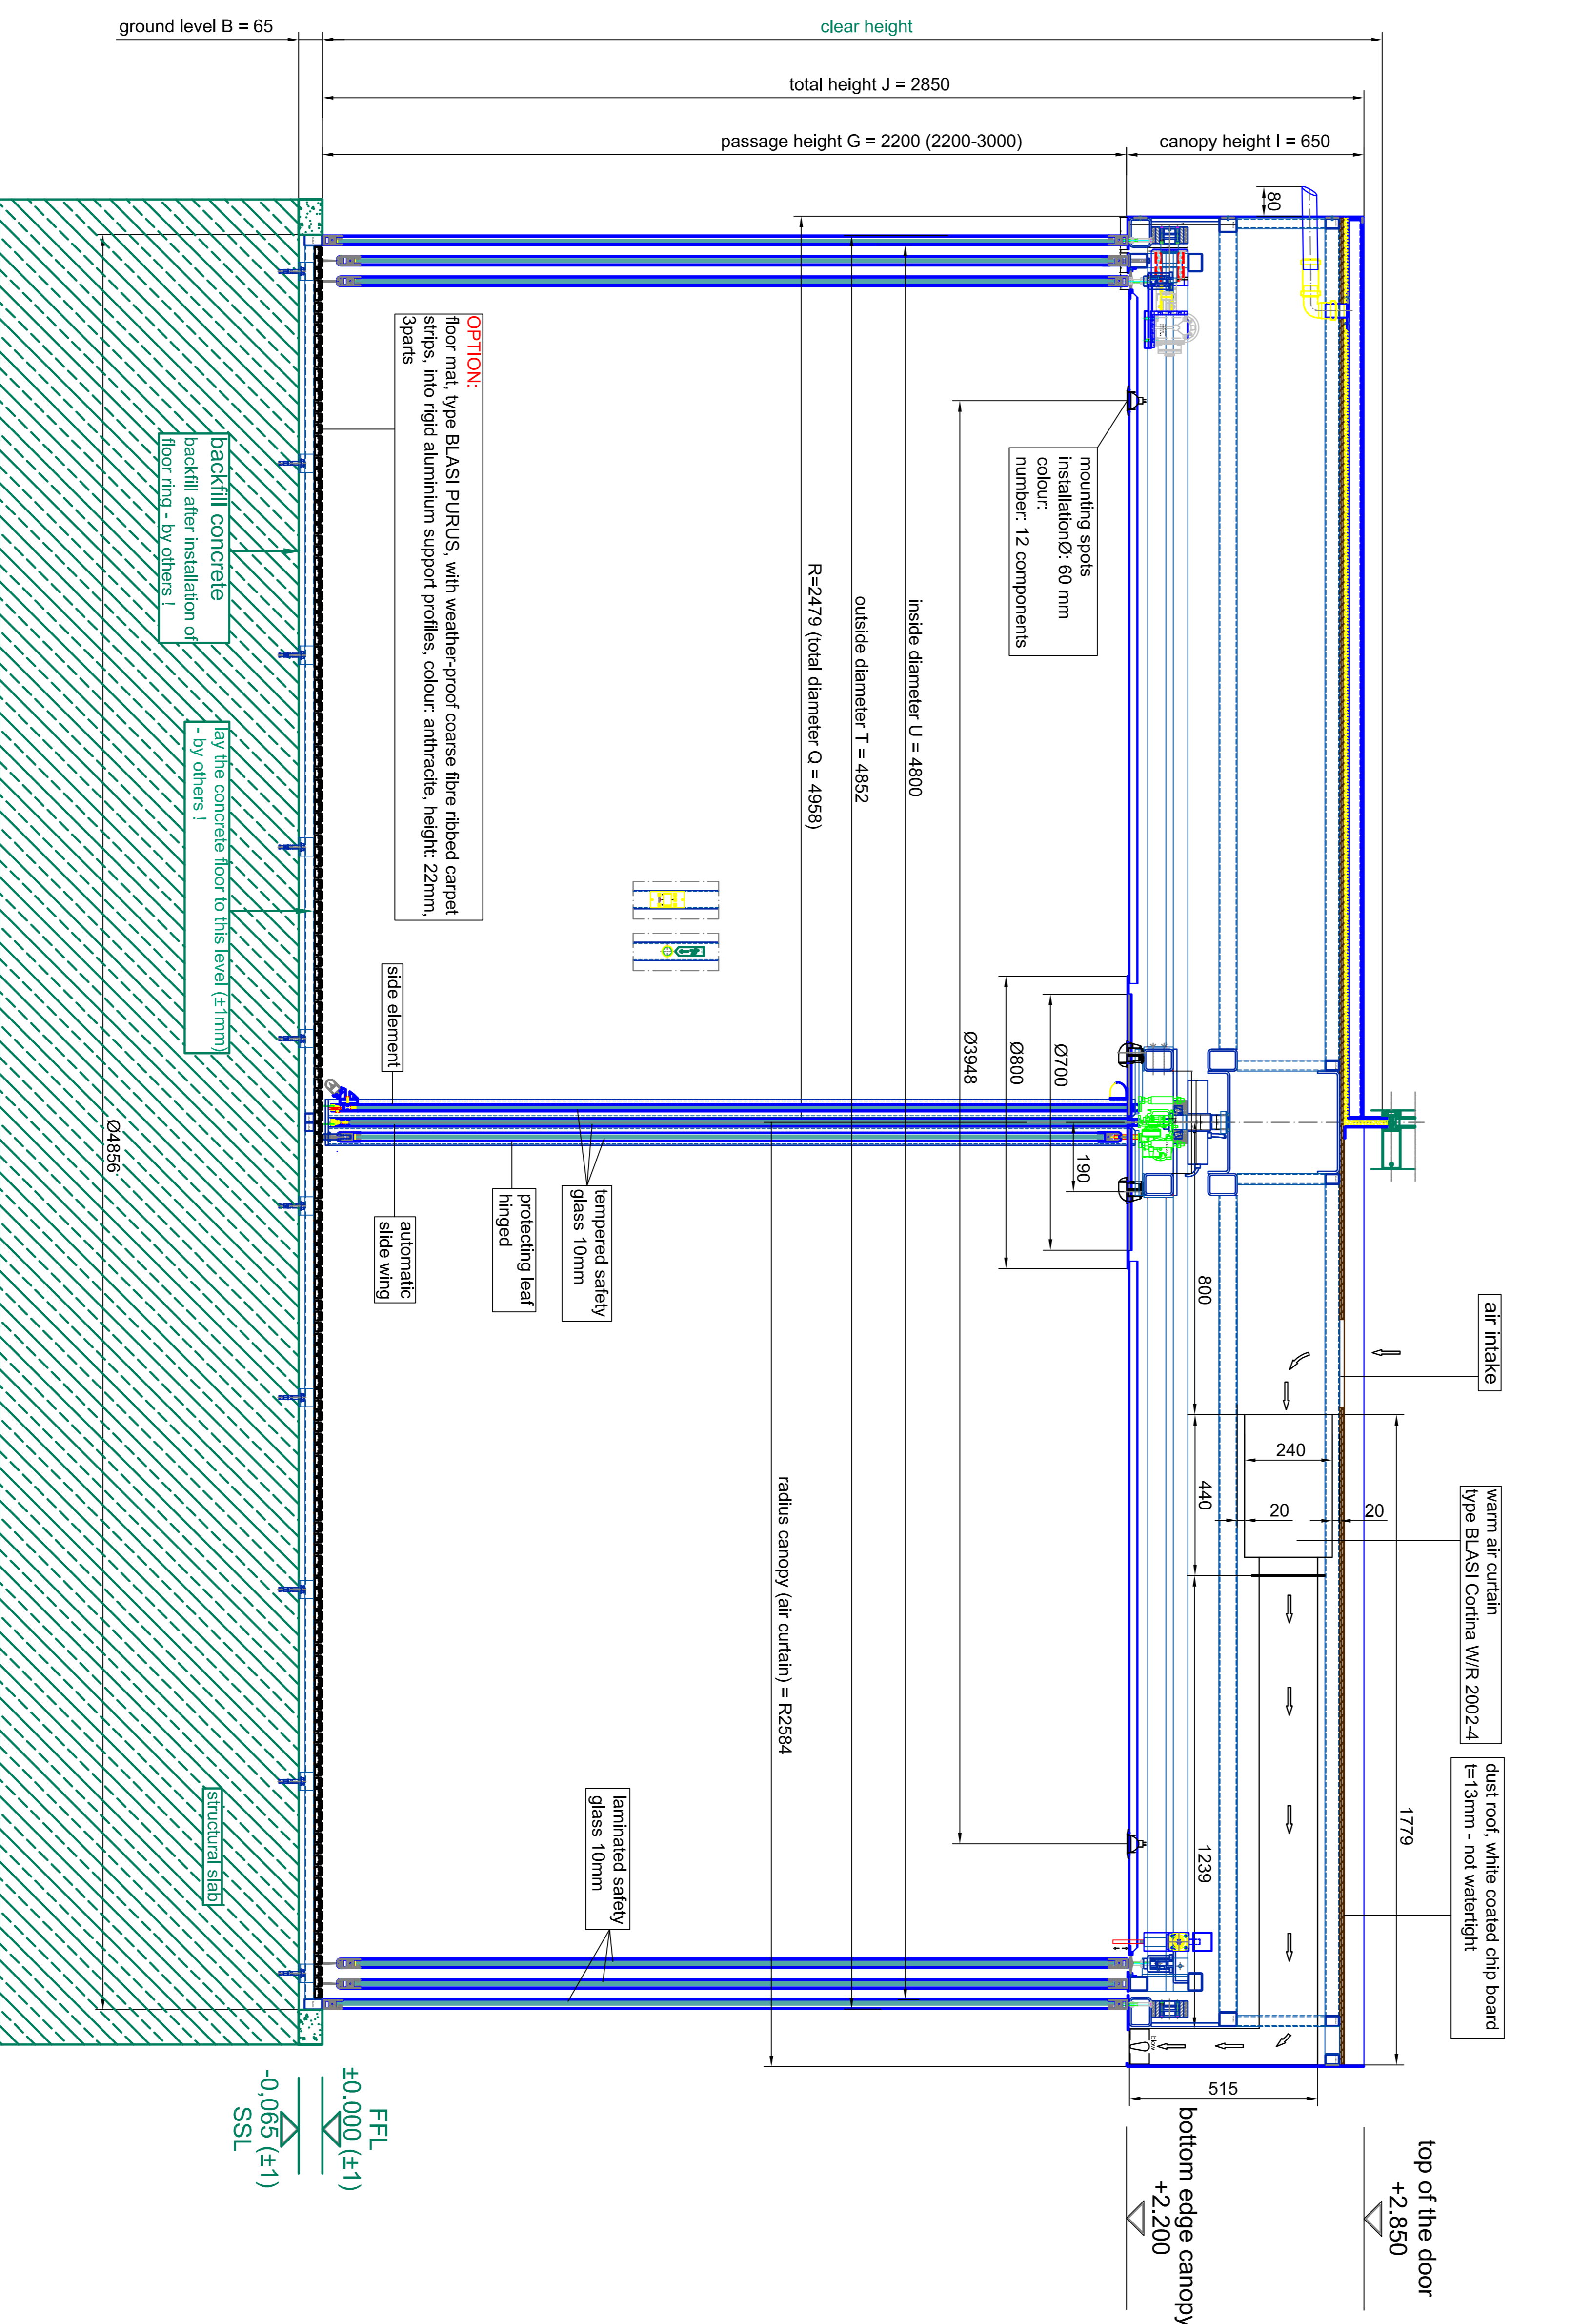

| | | | |
|------------------------------|--|------------------------------|--|
| Scale: A0=1:10 | | Scale: A1=1:10 | |
| Project: Automatic Doors | | Project: Automatic Doors | |
| Drawing: SAMPLE DRAWING ONLY | | Drawing: SAMPLE DRAWING ONLY | |


BLASI
 B.L.A.S.I. G m b H
 Automatic Doors
 Car-Ster-Schieb-Systeme
 O - F + 49 72 33 50 00
 WWW - BLASI - .DE

BLASI GmH
 Tü - +49 7232 / 863 - 291
 Fax - +49 7232 / 863 - 299
 Email: Produkt@blasi.de
 WWW - BLASI - .DE

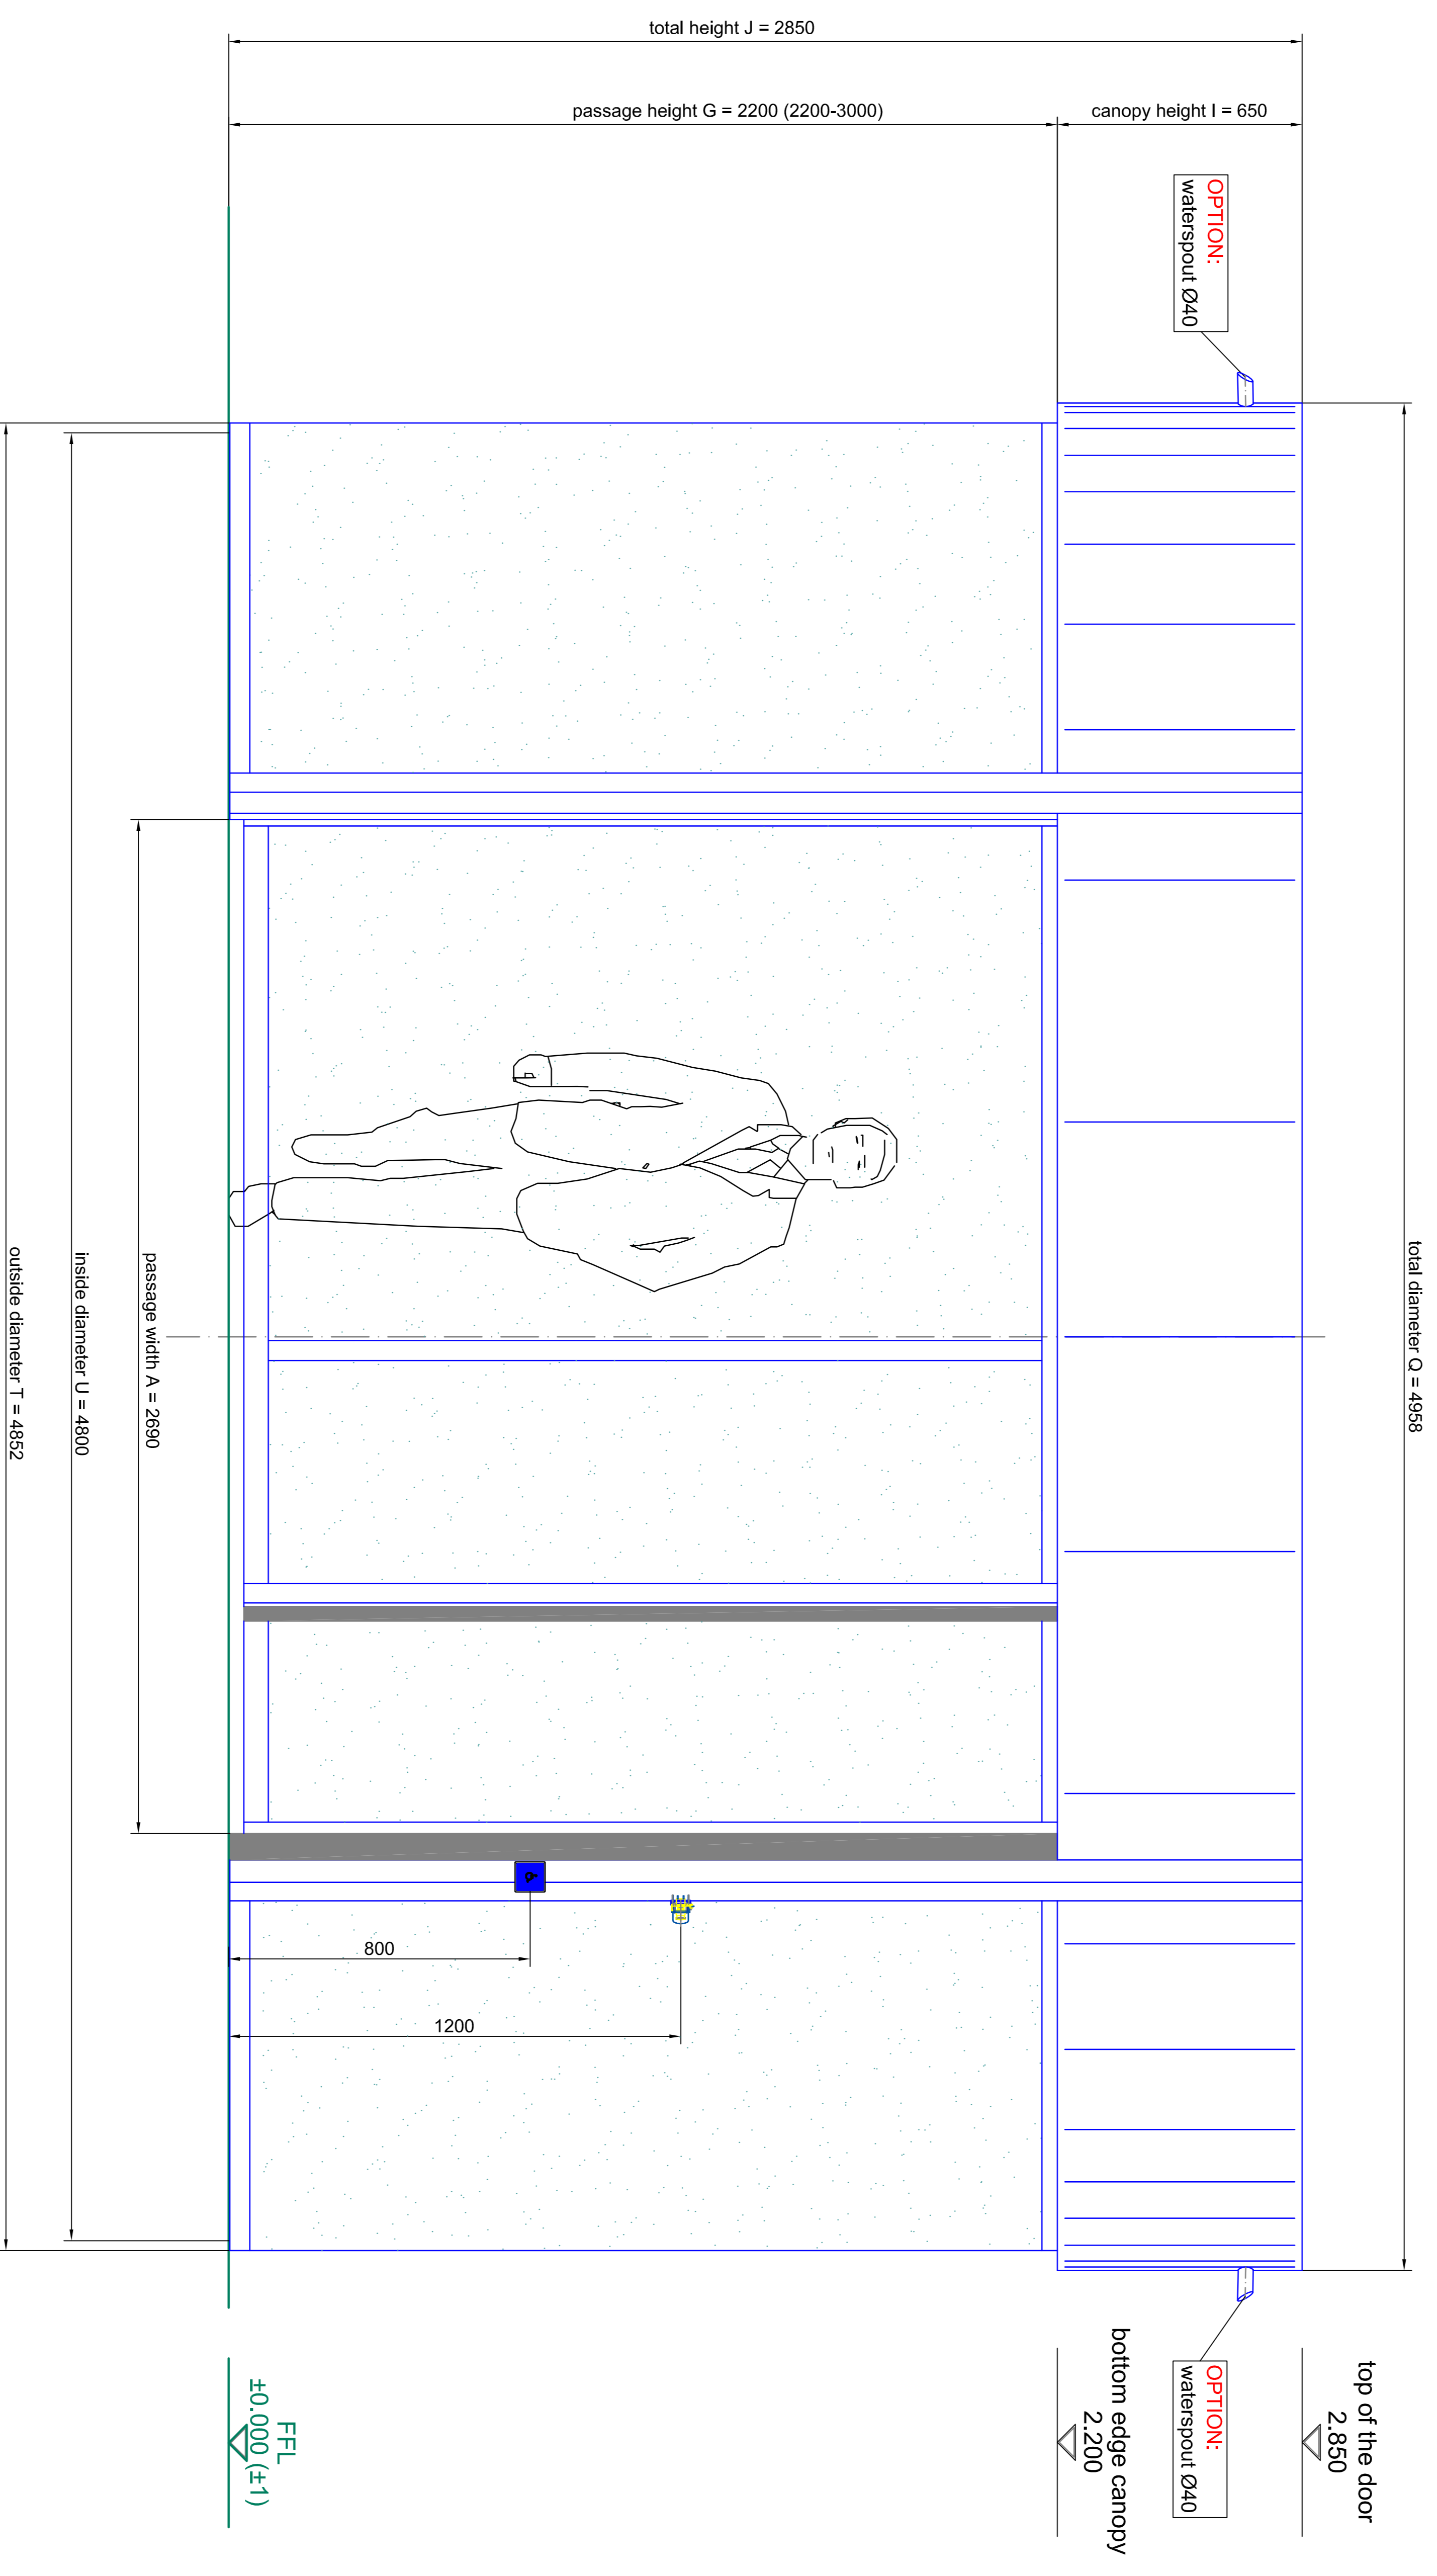

front elevation - outside

| | | | | | |
|--|-----------------------------|---------------|-----------------------------|---------------|-----------------------------|
| Scale: | A4 = 1/100 | Scale: | A4 = 1/10 | Scale: | A4 = 1/10 |
| Project: | 304.48 | Project: | (DN 10911) | Project: | 304.48 |
| Client: | temporal safety glass 10 mm | Client: | temporal safety glass 10 mm | Client: | temporal safety glass 10 mm |
| Product: | | Product: | | Product: | |
| Manufacturer: | | Manufacturer: | | Manufacturer: | |
| Material: | | Material: | | Material: | |
| Color: | | Color: | | Color: | |
| Surface: | | Surface: | | Surface: | |
| Finish: | | Finish: | | Finish: | |
| Accessories: | | Accessories: | | Accessories: | |
| Notes: | | Notes: | | Notes: | |
| <p>BLASI Automatic Doors Tel. +390322 / 883.281 Fax. +390322 / 883.289 Email: prod@blasio.it WWW: blasio.it</p> | | | | | |
| <p>K21-SISF-48 SAMPLE DRAWING ONLY</p> | | | | | |
| Page: | 03 | Page: | 03 | Page: | 03 |
| Rev: | 04 | Rev: | 04 | Rev: | 04 |

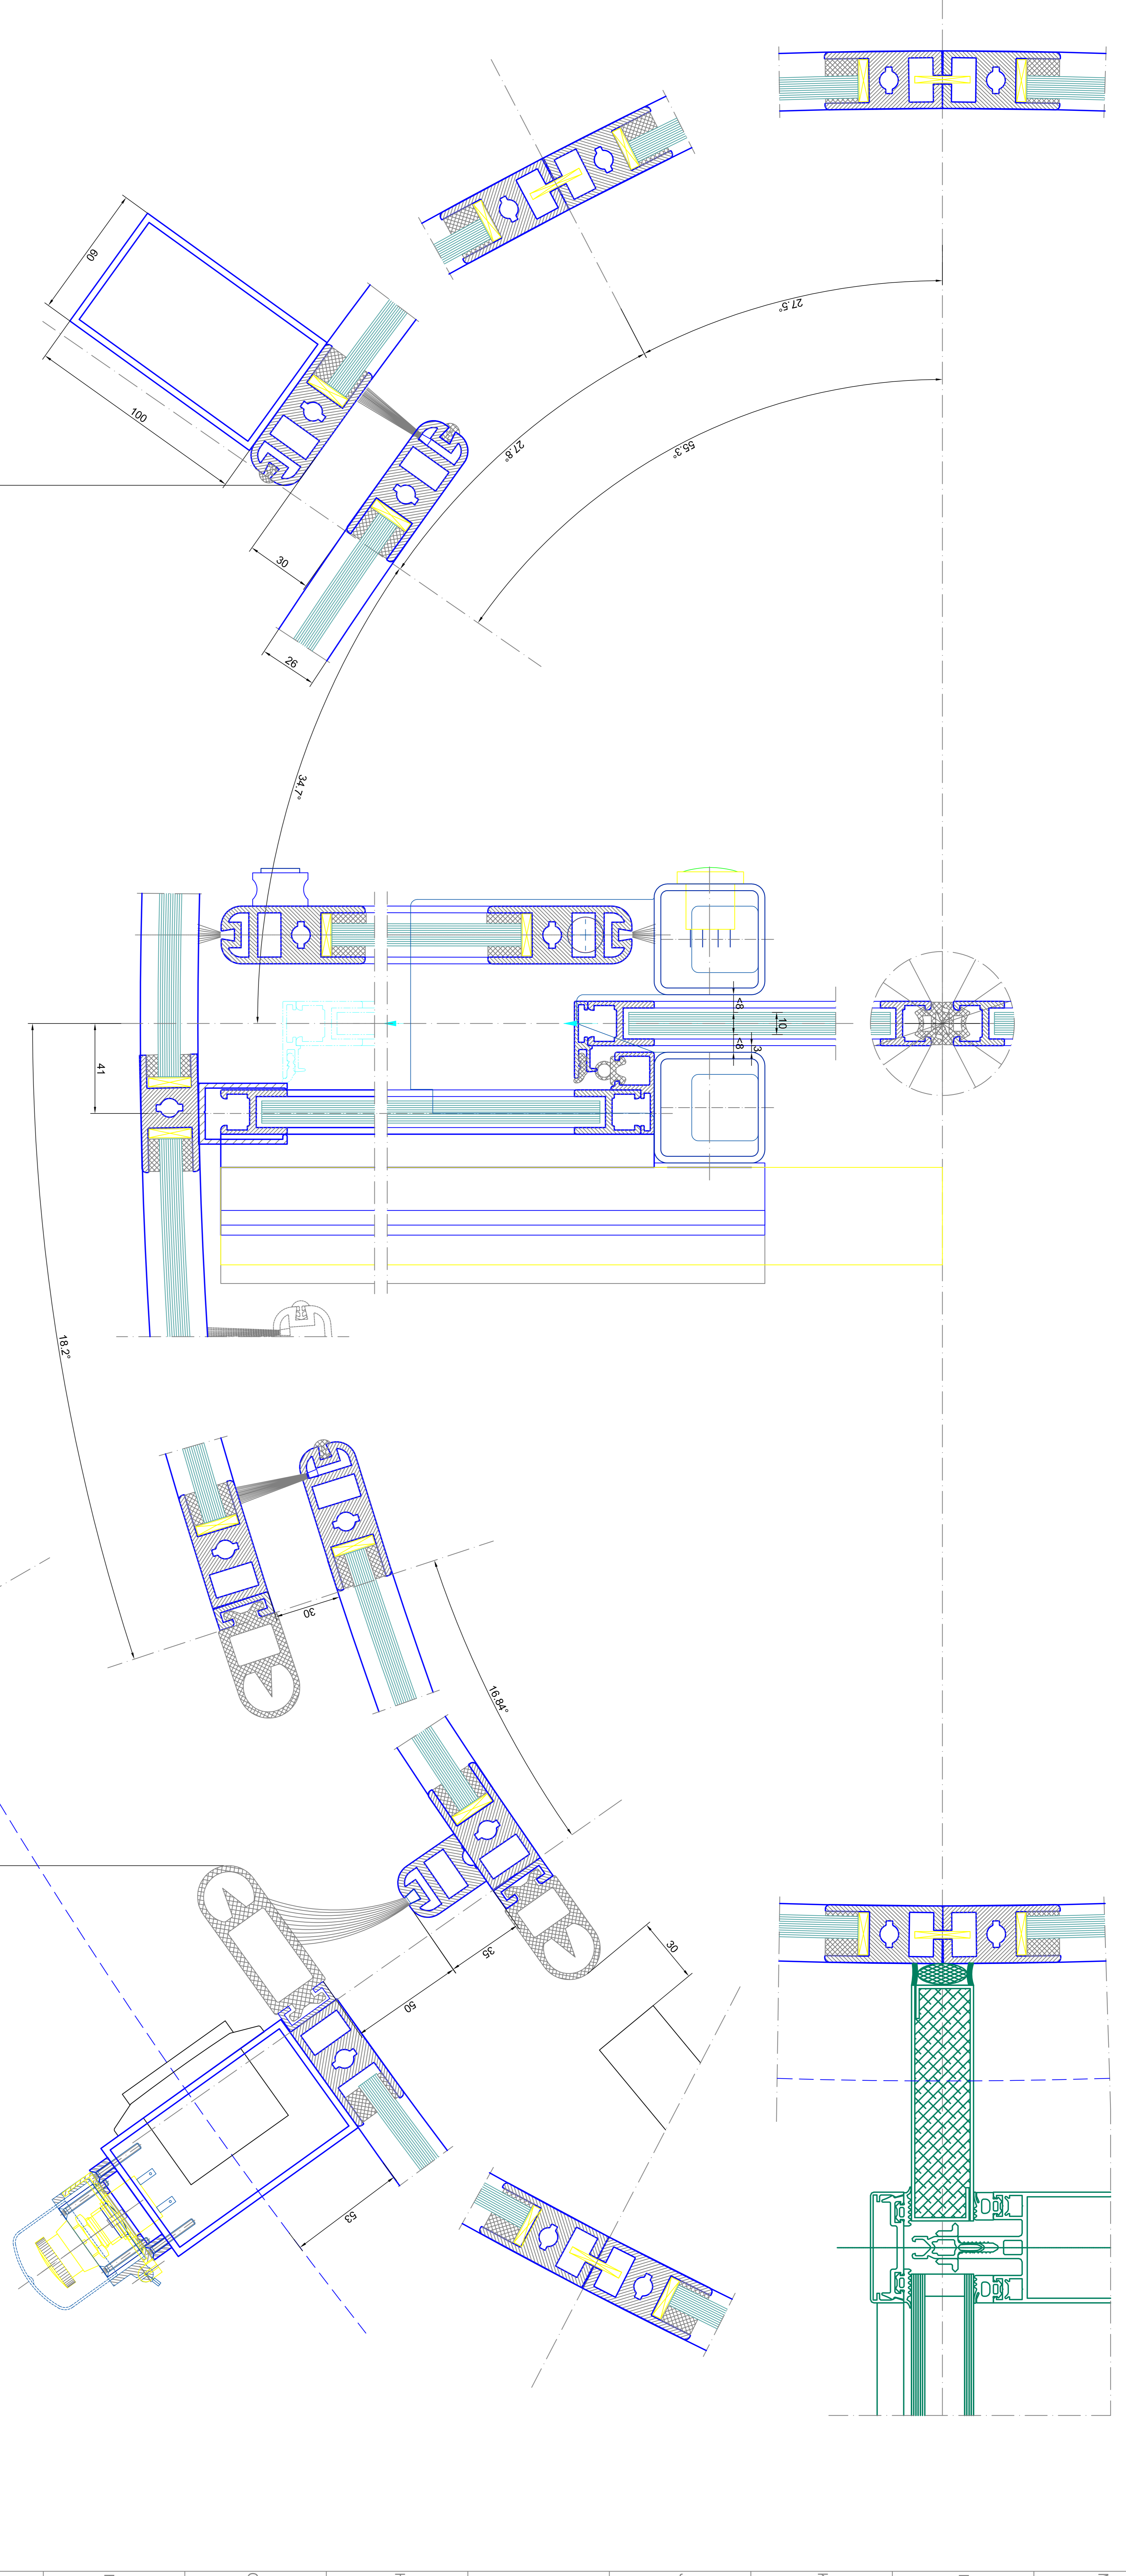

passage width A = 2690

horizontal section - details

| | | | |
|---------------|-----------------------------|--------------------|---------------------|
| Scale: | 1:1 | Scale: | A0 = A1 : 1:1 |
| Project: | 364.48 | Type: | K21-SSF-48 |
| Client: | tempered safety glass 10 mm | Contract: | SAMPLE DRAWING ONLY |
| Manufacturer: | tempered safety glass 10 mm | Order No.: | |
| Material: | | Configuration No.: | |
| Notes: | | Drawn by: | |
| | | Checked by: | |

| | |
|--|---|
| BLASI B.L.A.S.I. G m.b.H. Automatic Doors Cert. steel sheet s. 15 O - 7 7 7 7 7 7 7 7 7 7 | Tel. +39 022 / 883 . 291 Fax. +39 022 / 883 . 299 E-mail: info@blasi.com WWW: blasi.com - 1190 |
|--|---|