




vertical section - dust roof / outside

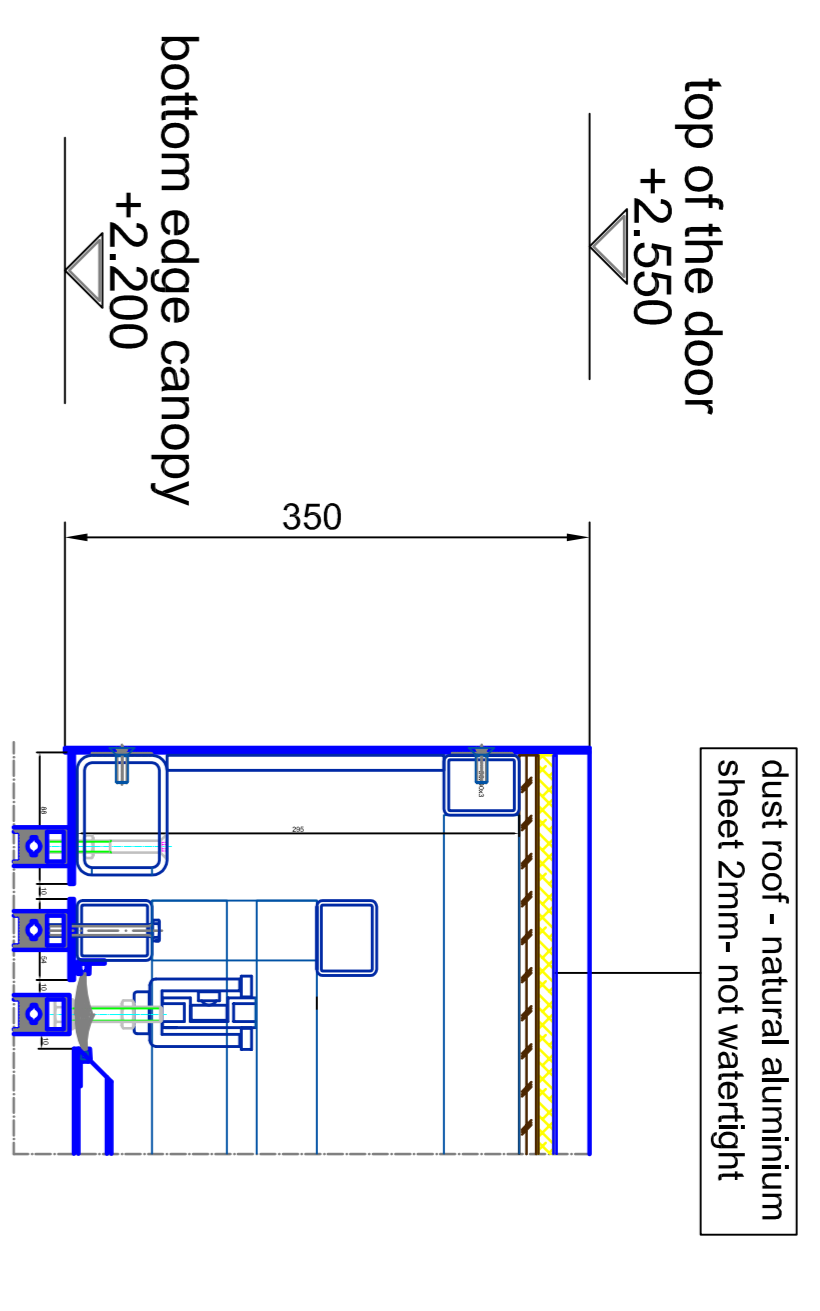


vertical section

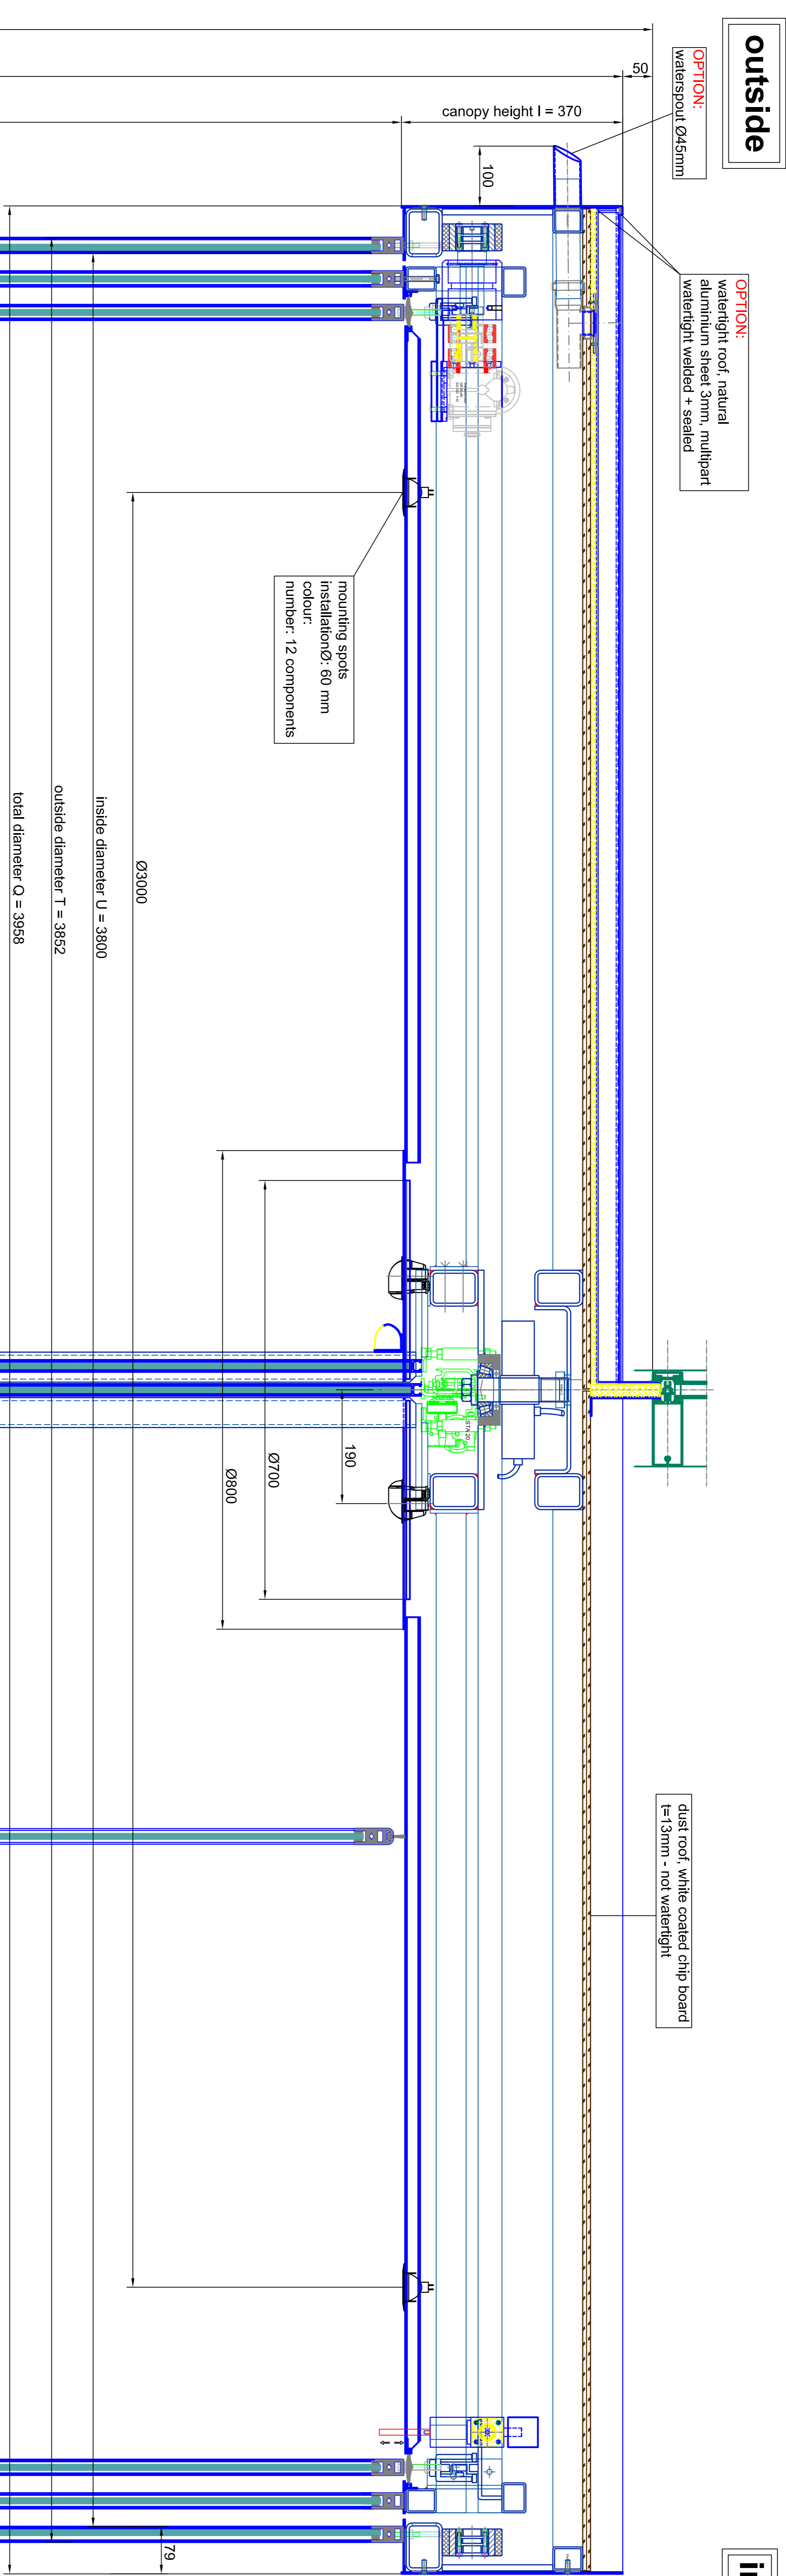

vertical section - watertight roof - multipart

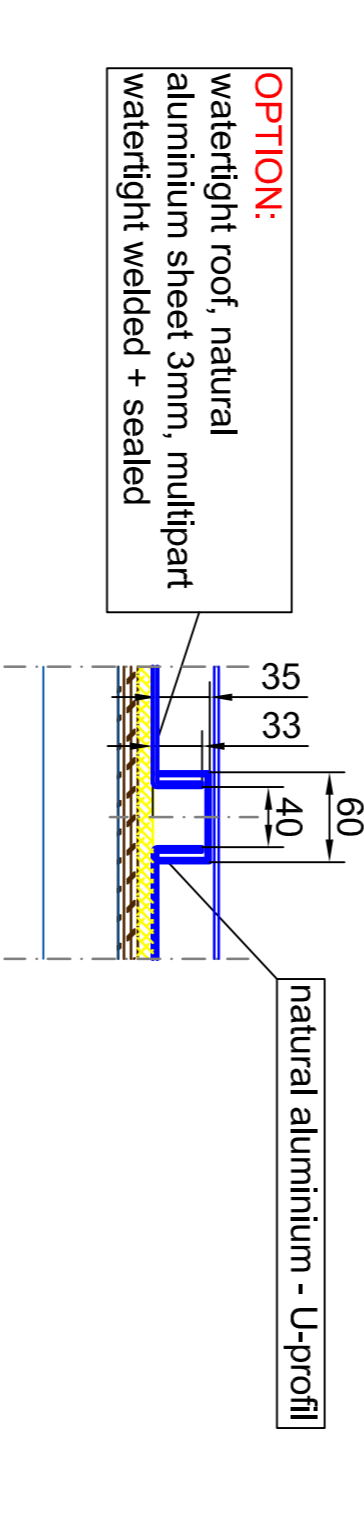



vertical section - passage area / inside

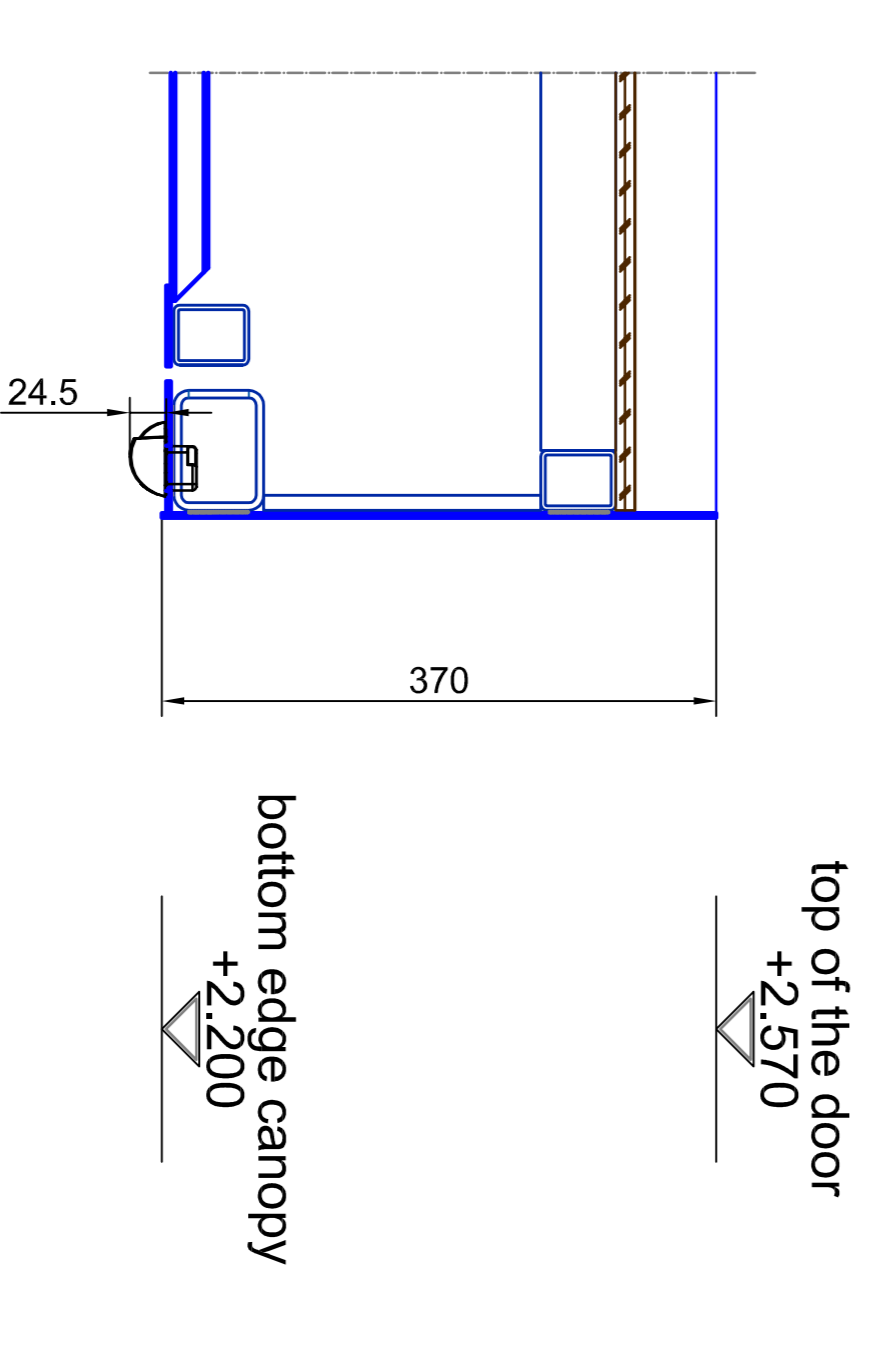

FEL
±0.000 (±1)

SSL
-0.065 (±1)

Scale: AD = M 1:5		Scale: AD = M 1:5	
Title: K21AS/M1-38		Title: K21AS/M1-38	
Content: SAMPLE DRAWING ONLY		Content: SAMPLE DRAWING ONLY	
Project: 8 L A S I G m b H		Project: 8 L A S I G m b H	
Client: Automatic Doors		Client: Automatic Doors	
Drawing No.: 0 - 1 / 1 / 2 - 00000		Drawing No.: 0 - 1 / 1 / 2 - 00000	
Date: 2024		Date: 2024	
Author: B. Blum		Author: B. Blum	
Checked: [Signature]		Checked: [Signature]	
Scale: AD = M 1:5		Scale: AD = M 1:5	
Title: K21AS/M1-38		Title: K21AS/M1-38	
Content: SAMPLE DRAWING ONLY		Content: SAMPLE DRAWING ONLY	
Project: 8 L A S I G m b H		Project: 8 L A S I G m b H	
Client: Automatic Doors		Client: Automatic Doors	
Drawing No.: 0 - 1 / 1 / 2 - 00000		Drawing No.: 0 - 1 / 1 / 2 - 00000	
Date: 2024		Date: 2024	
Author: B. Blum		Author: B. Blum	
Checked: [Signature]		Checked: [Signature]	

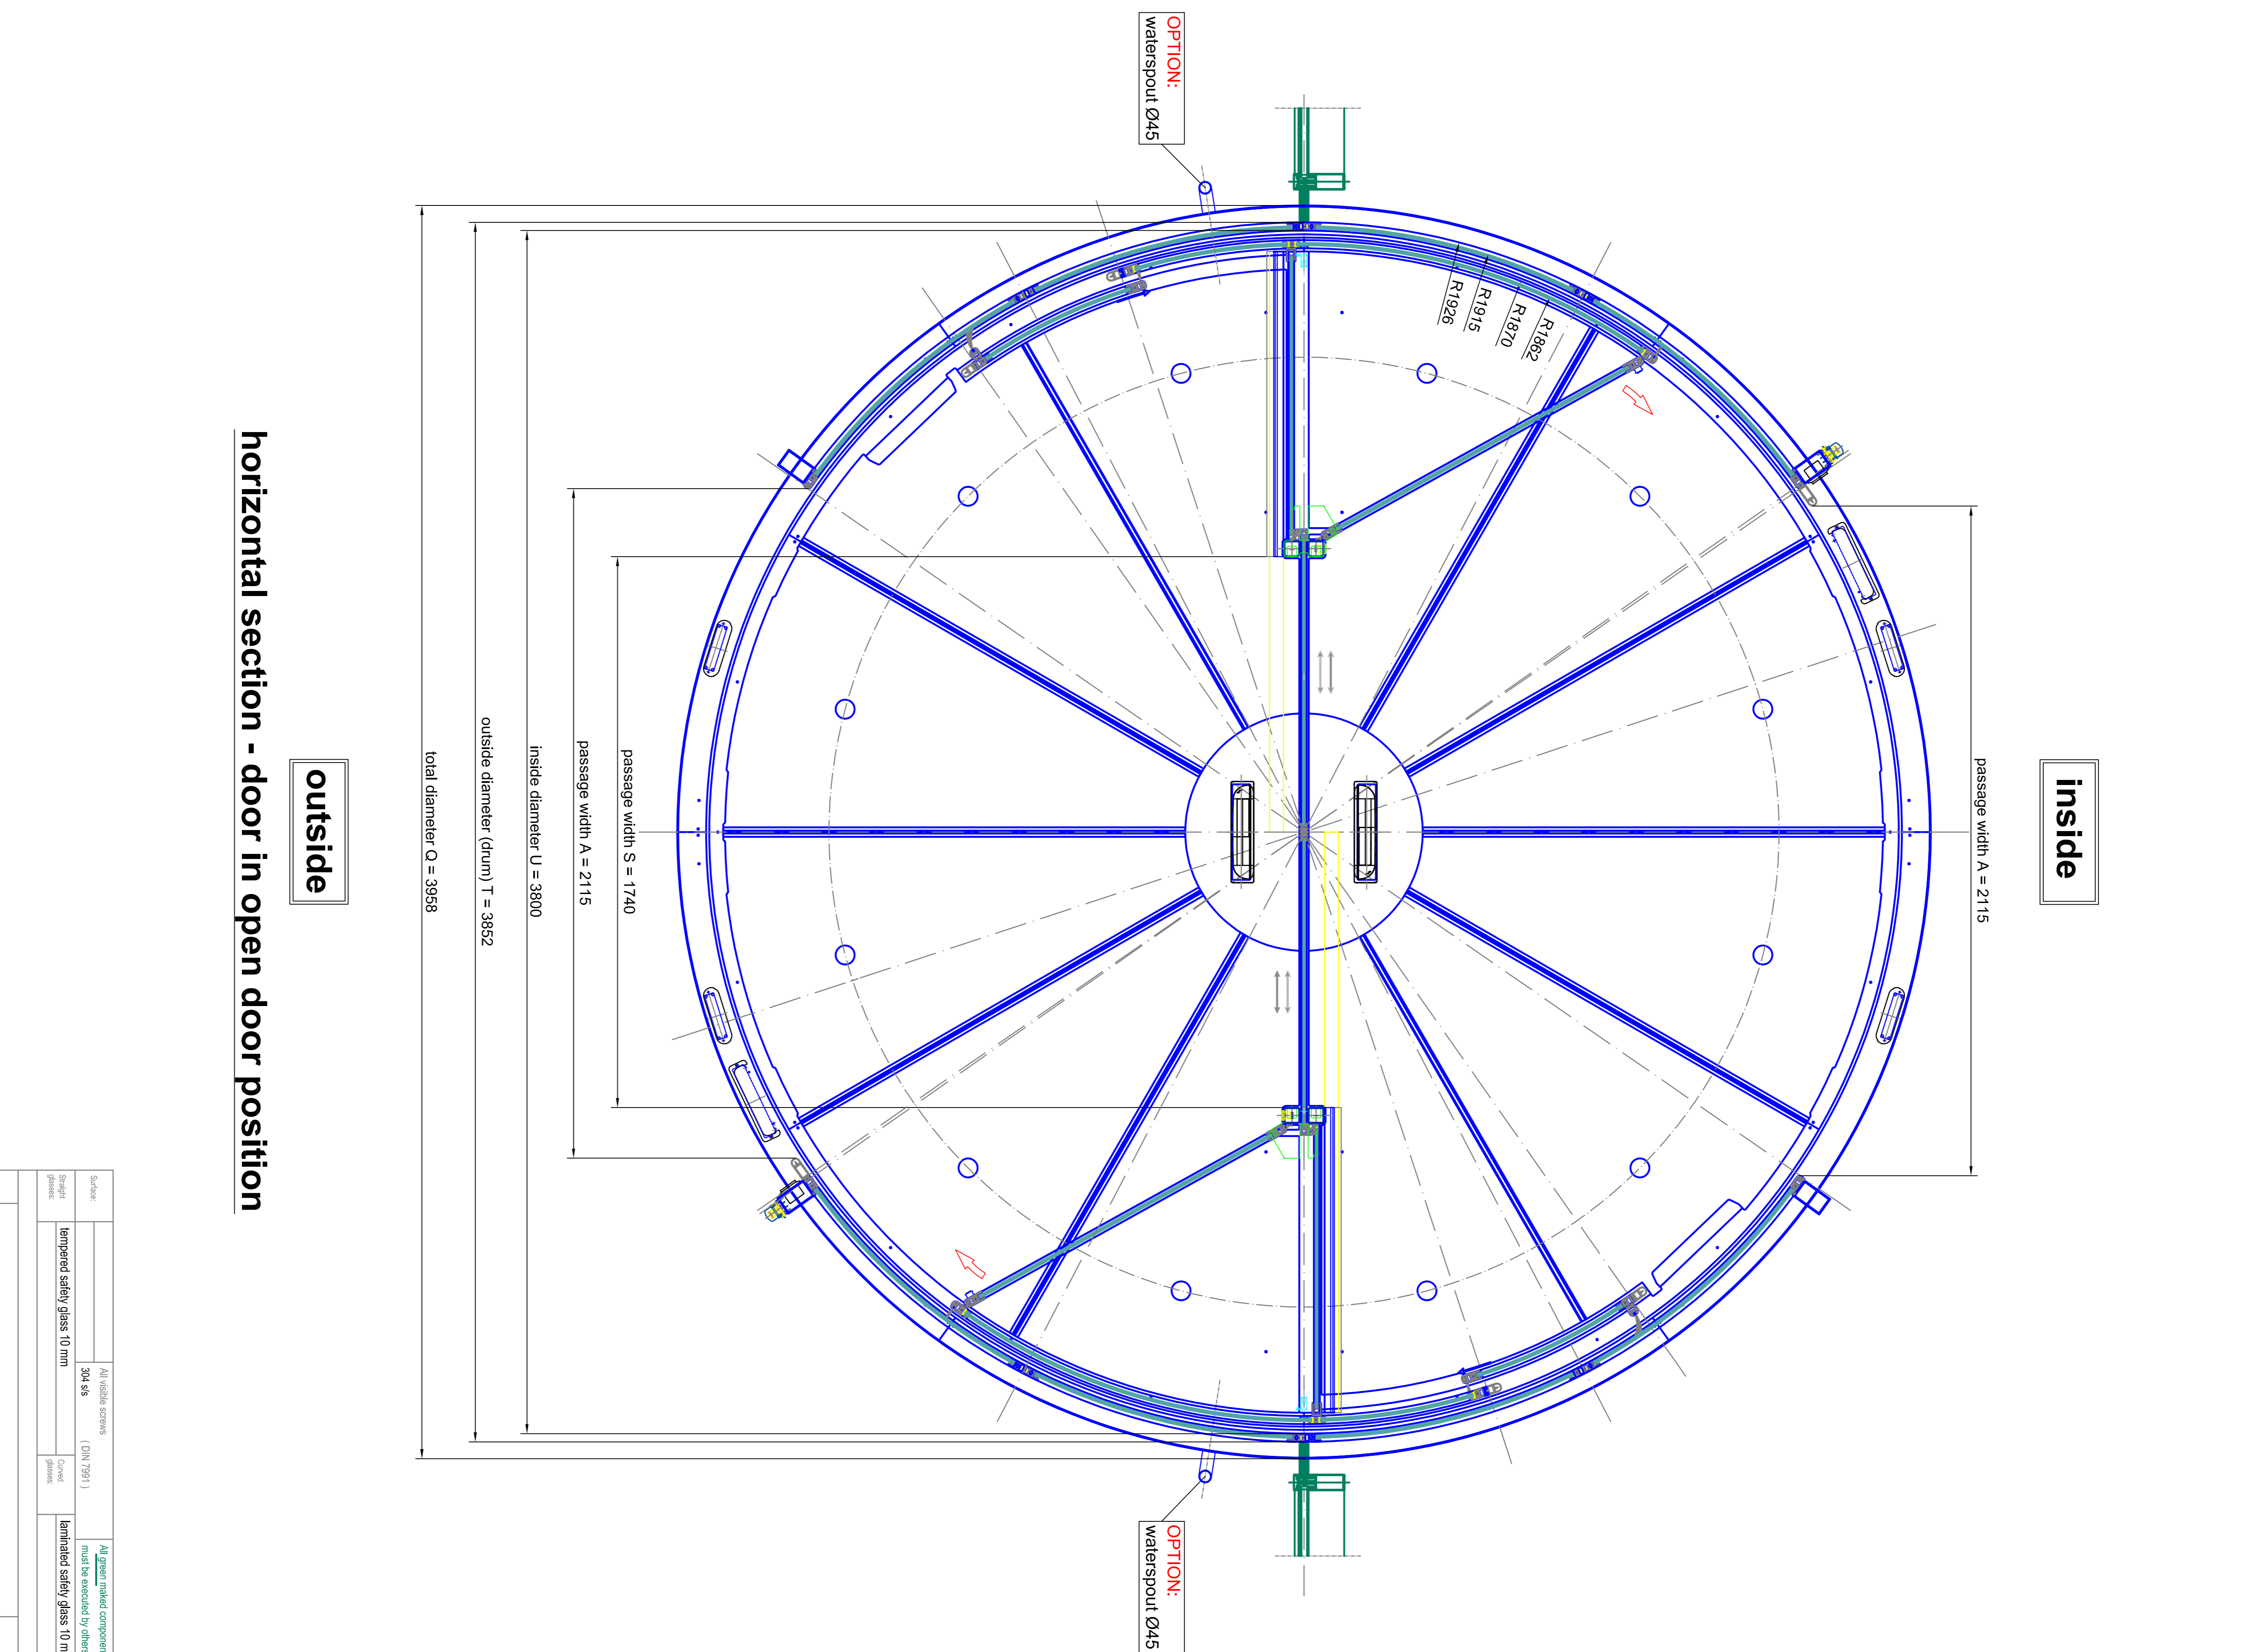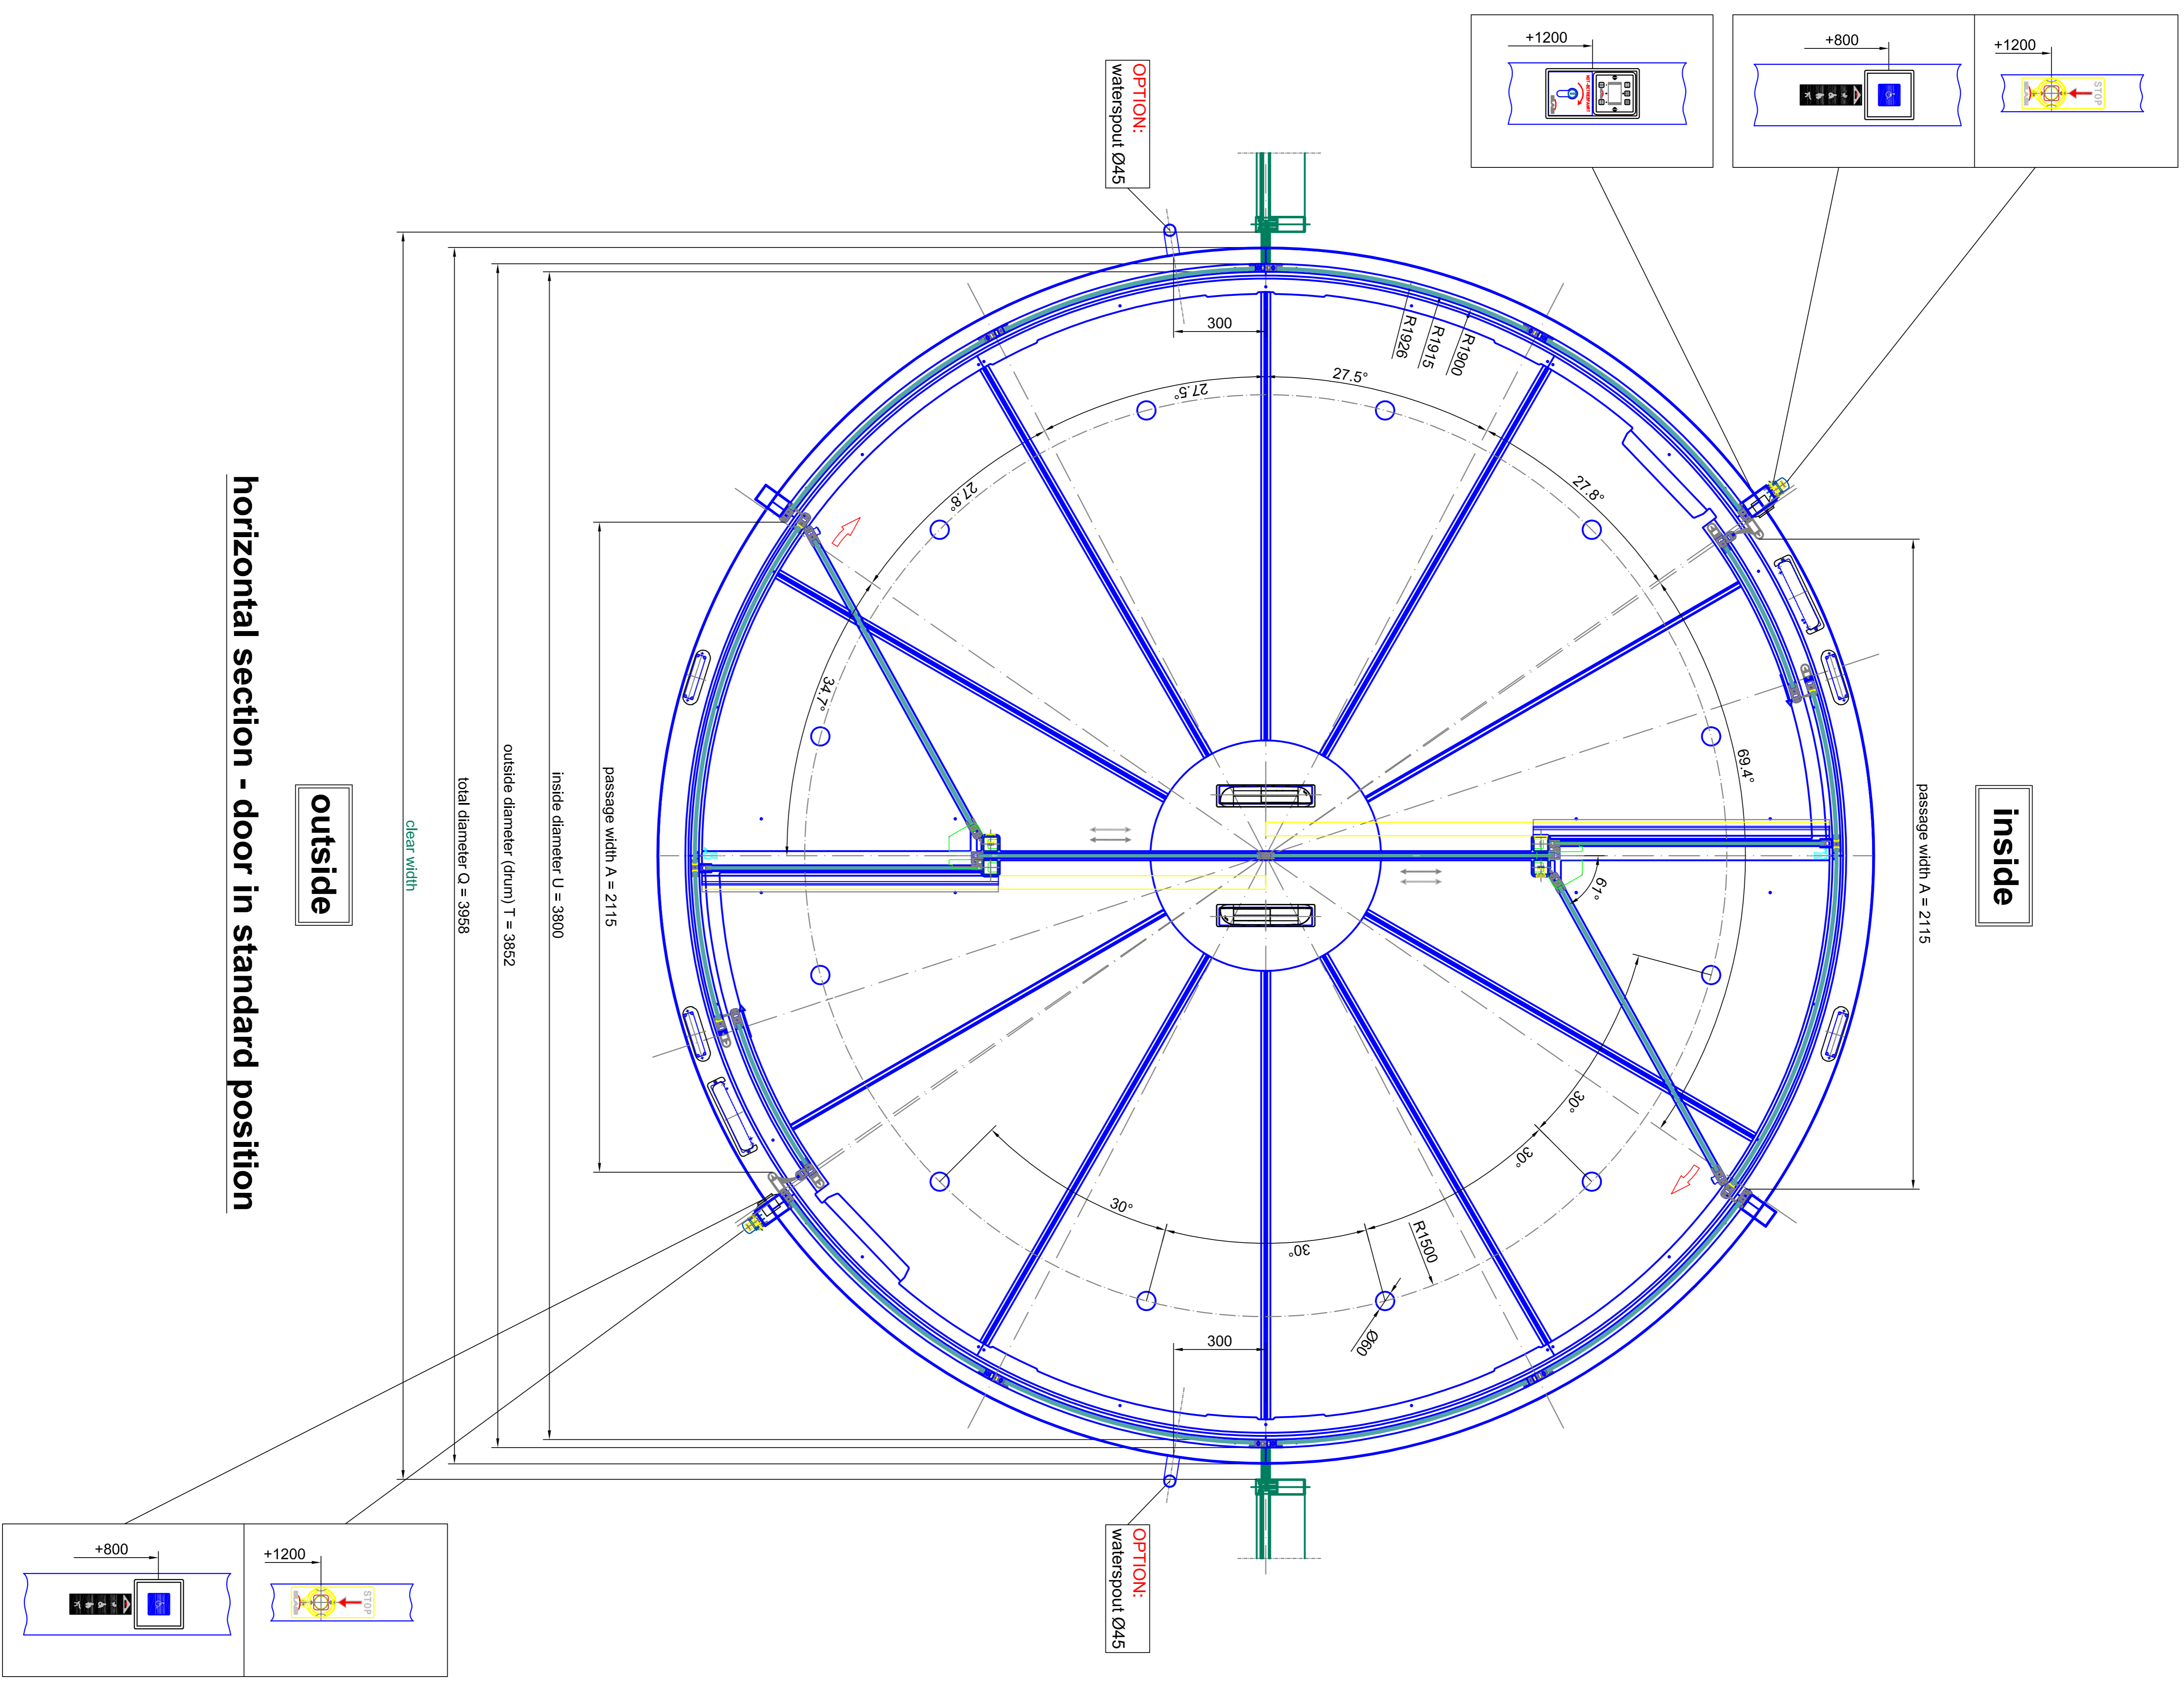


Scale:	A0 = M 1:10	Configuration No.:	326
Project:	364.98	Revision:	02
Client:	BLASI	Contract No.:	326
Contract:	K21A-SM-38	Project Name:	SAMPLE DRAWING ONLY
Product:	Automatic Doors	Manufacturer:	BLASI
Material:	tempered safety glass 10 mm	Material:	tempered safety glass 10 mm
Accessories:	OPTION: waterspout Ø45	Accessories:	OPTION: waterspout Ø45

BLASI
B.L.A.S.I. G. m.b.H.
Automatic Doors
Ced. Soc. s.r.l.
0-11717 - Bolzano

Tel. +39022 / 863.291
Fax. +39022 / 863.299
E-mail: prod@blasio.it
WWW: blasio - it80

Scale: A0 = M 1:10
Type: K21A-SM-38
Project: SAMPLE DRAWING ONLY
Manufacturer: BLASI

Page: 02
Rev: 04

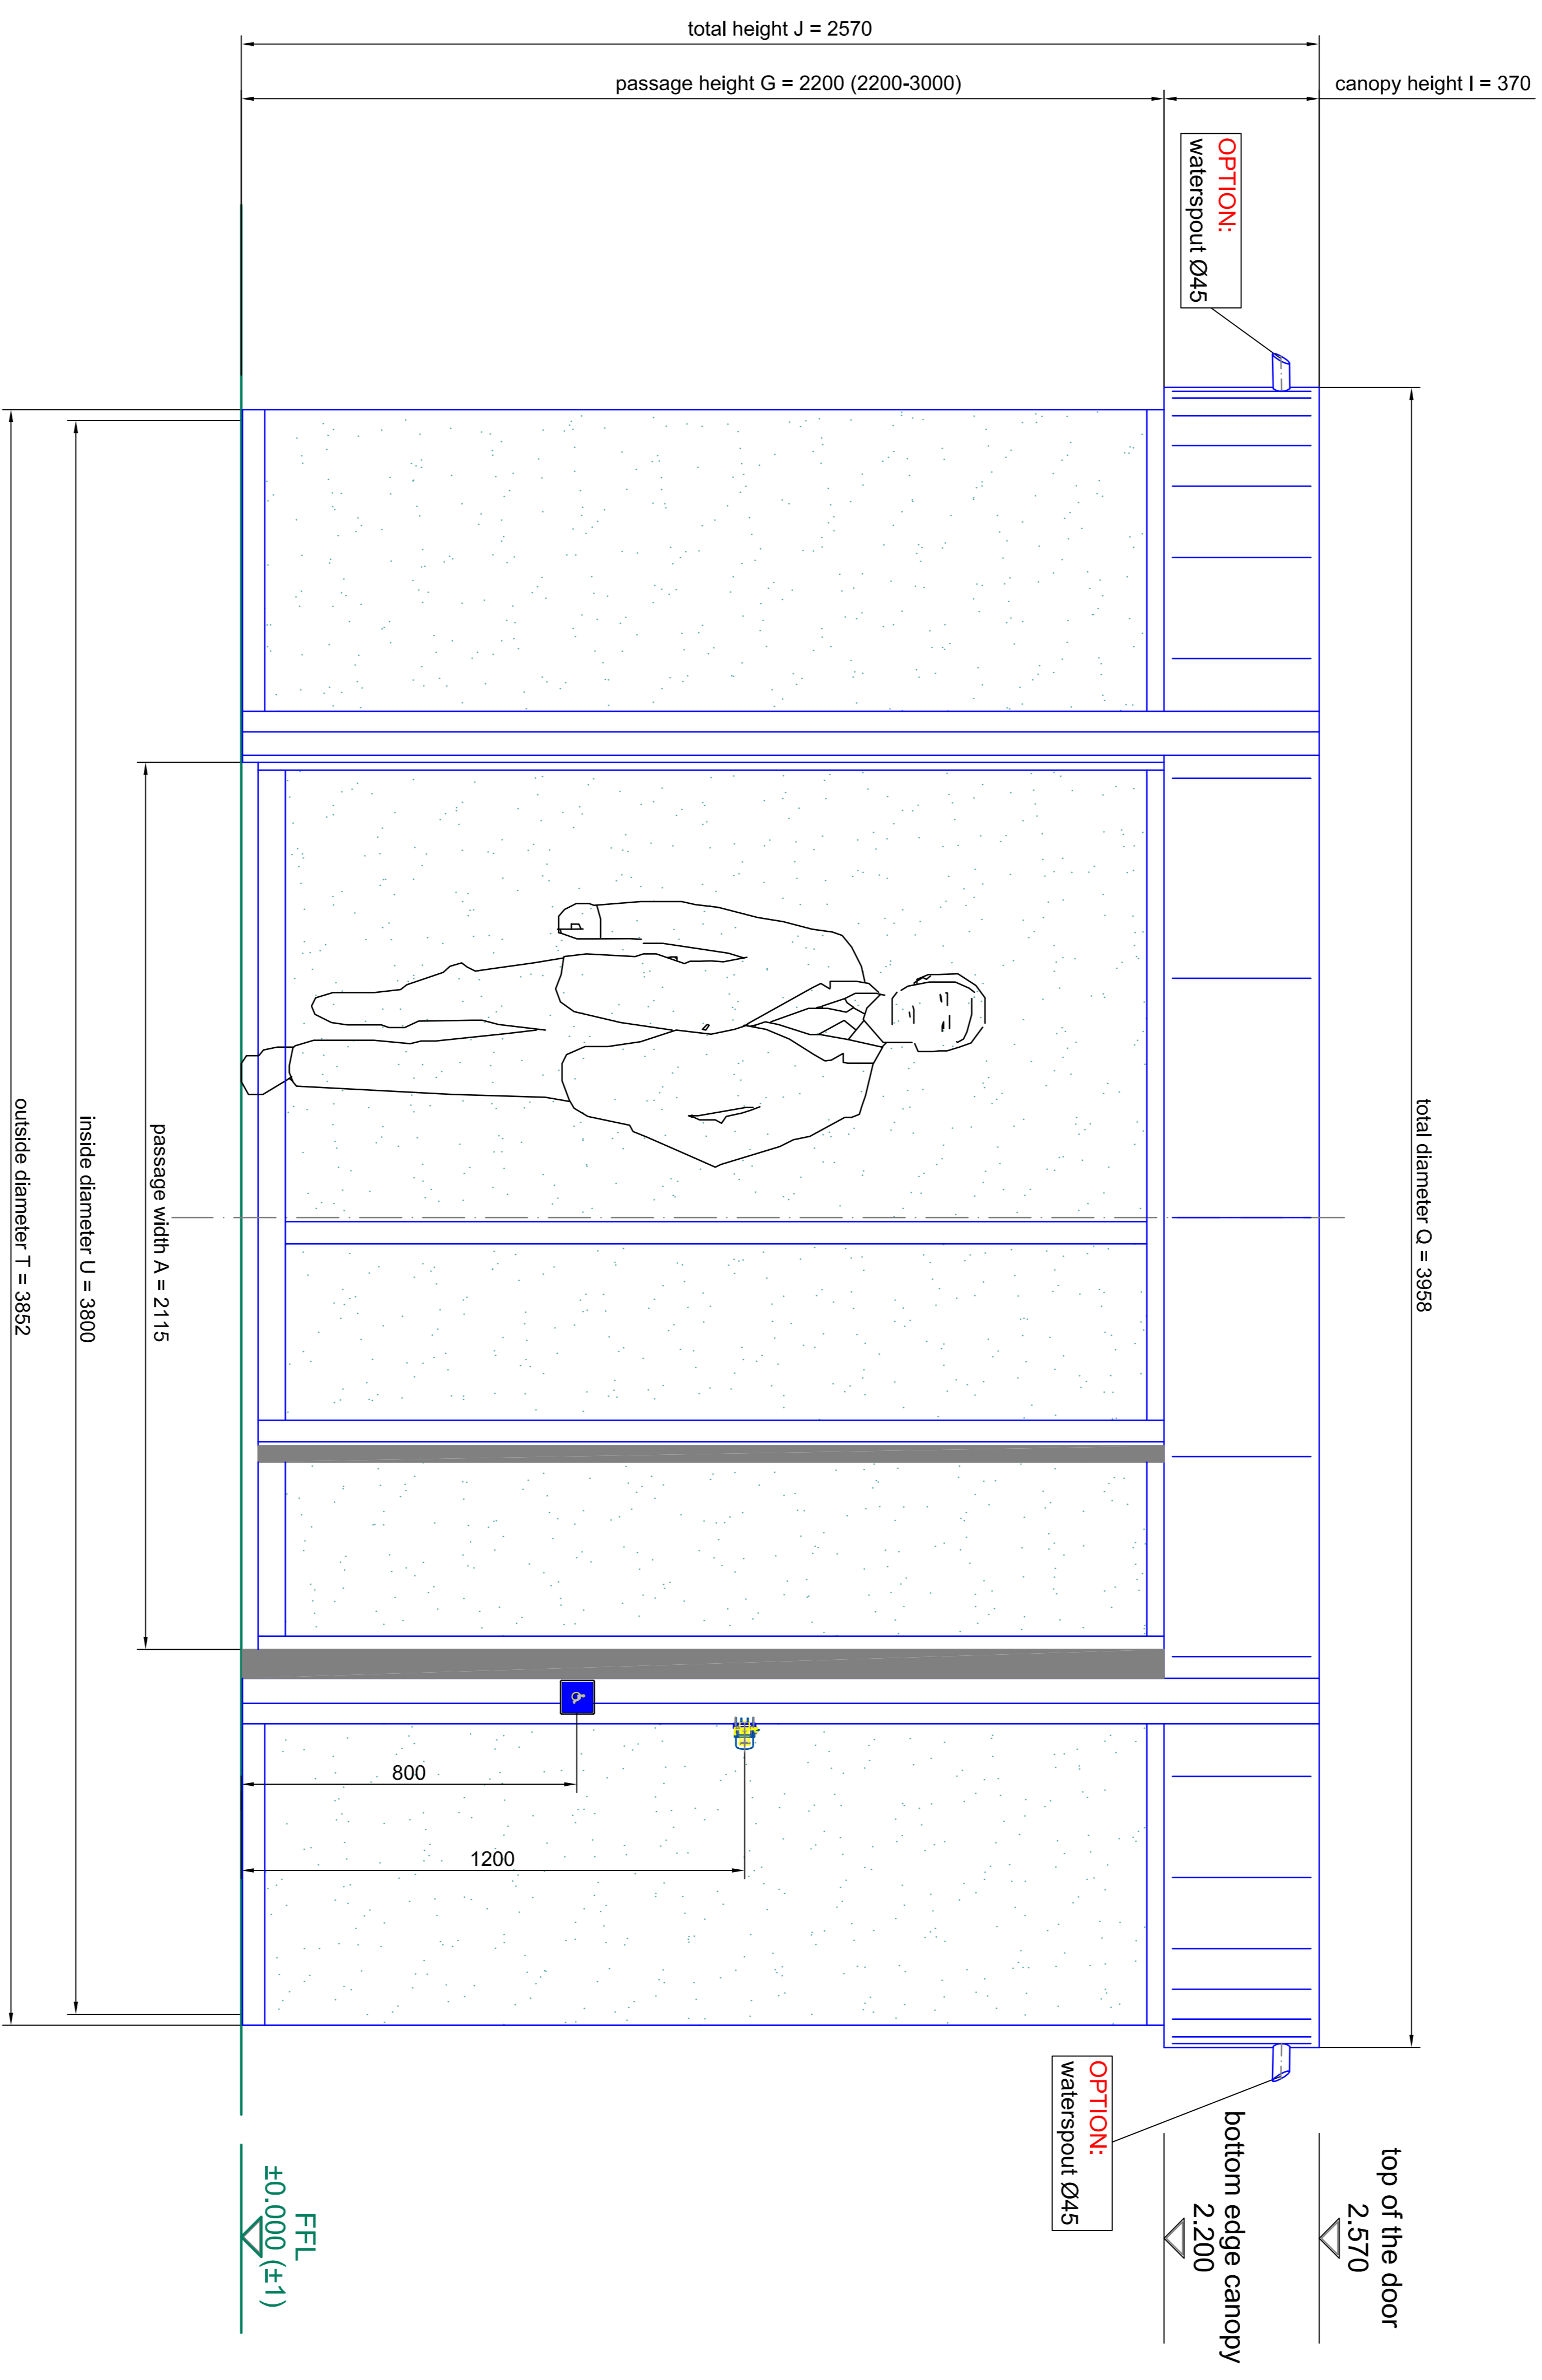

front elevation - outside

Scale:	A4 (1024x768)	Scale:	A0 = 1:10
Sheet:	384.48	Type:	K21AS/M1-38
Project:	tempered safety glass 10 mm	Configuration No.:	384
Client:	tempered safety glass 10 mm	Revision:	03
Contract:	tempered safety glass 10 mm	Page:	03
Order:		Page:	04

BLASI B L A S I 0 m b H Automatic Doors Cef. Ser. Snek S-15 0 - 1 / 1 / 1 - Milano		Tel. +39 02 76 86 1 291 Fax. +39 02 76 86 1 290 E-mail: info@blasio.it WWW: blasio.it	
SAMPLE DRAWING ONLY			

