




vertical section - watertight roof / waterspout
A0 - M 1:5

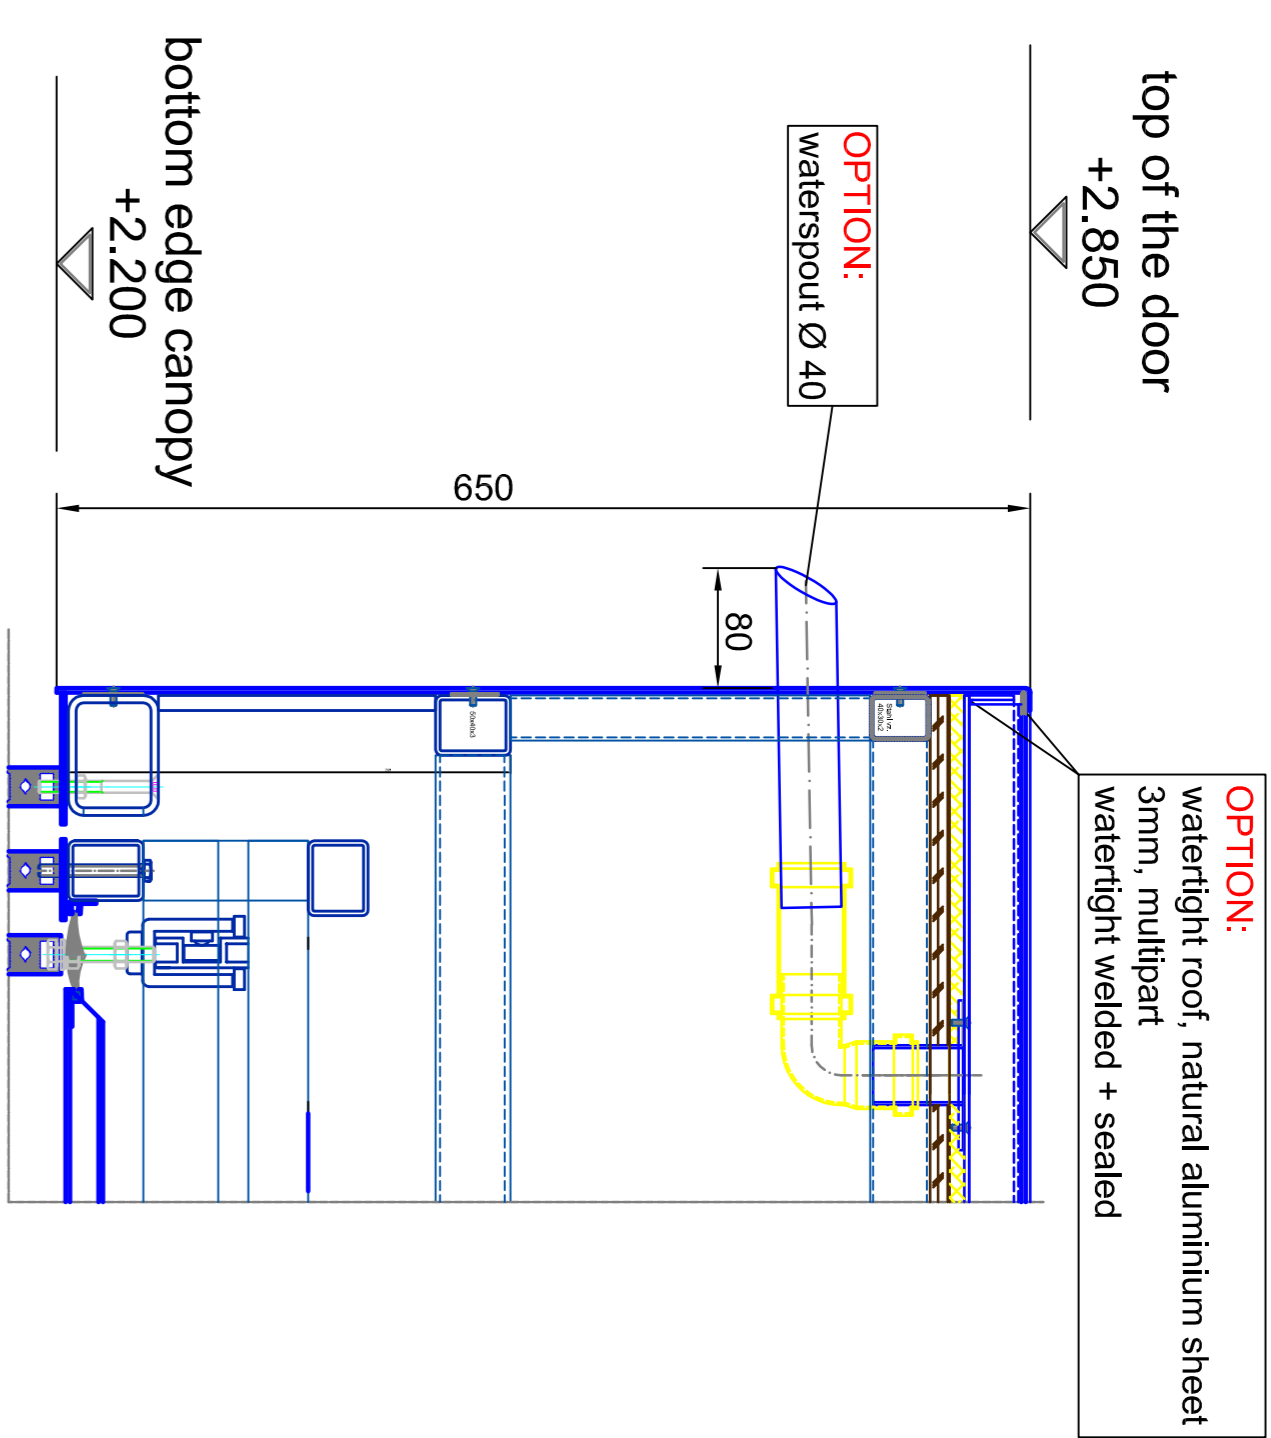


vertical section - dust roof / outside
A0 - M 1:5

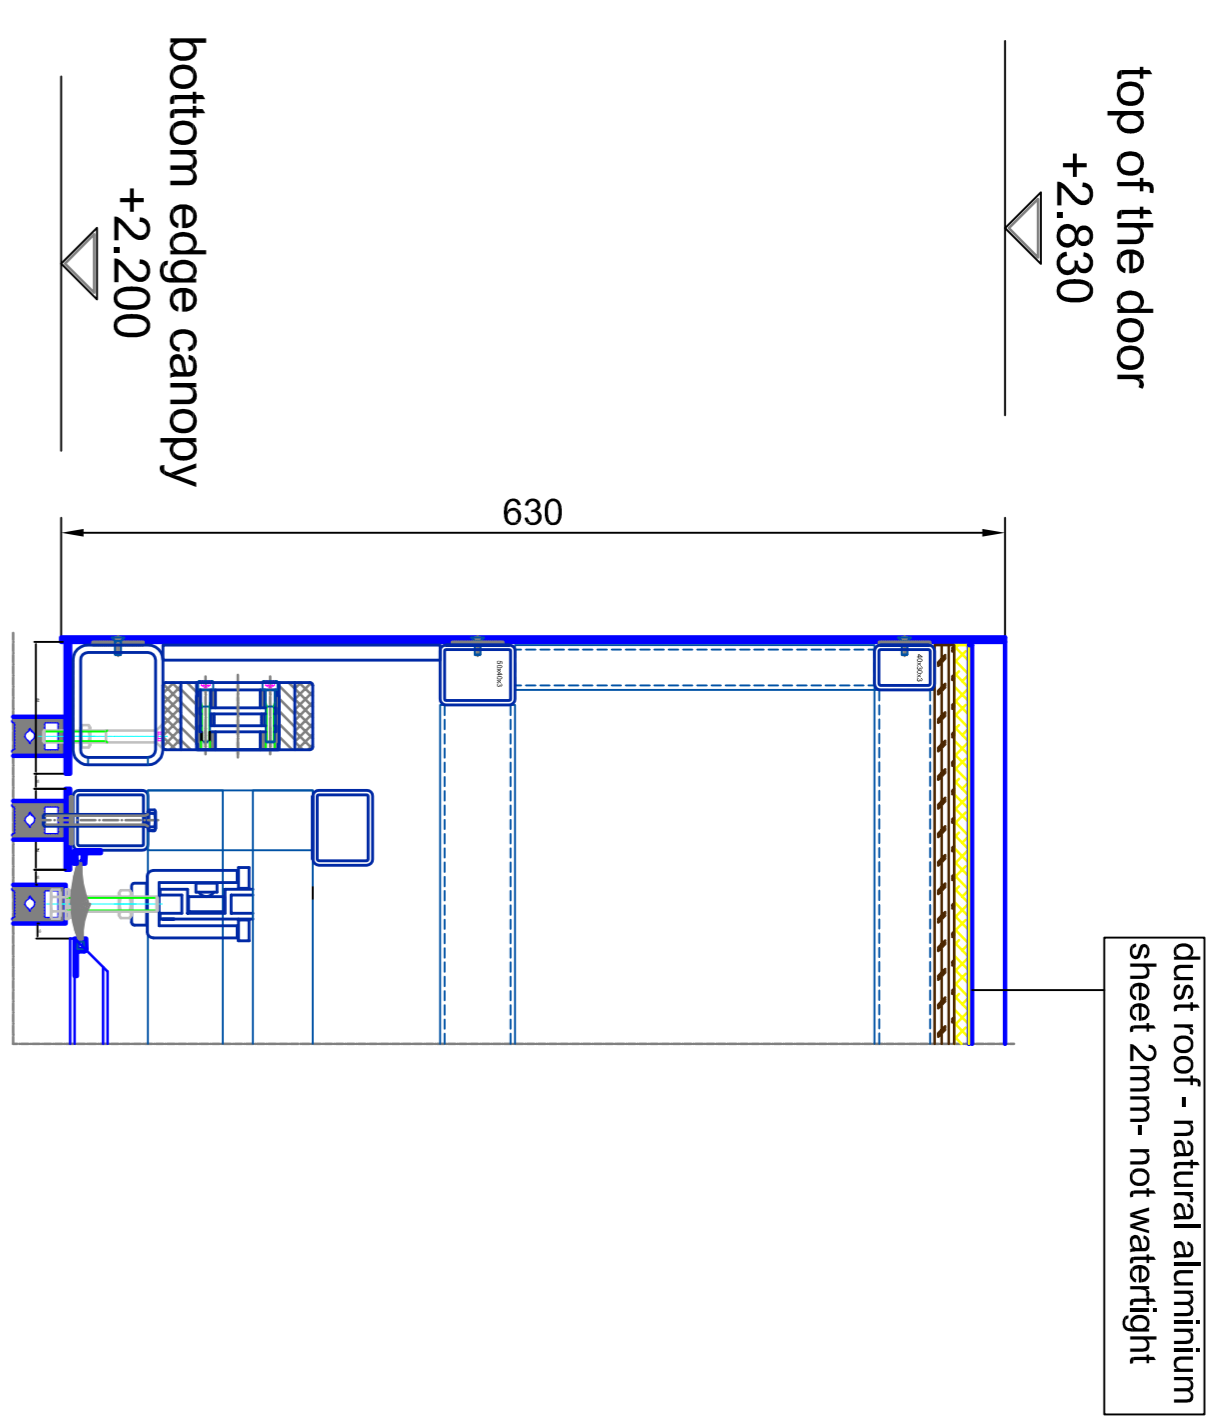


vertical section - watertight roof - multipart
A0 - M 1:5

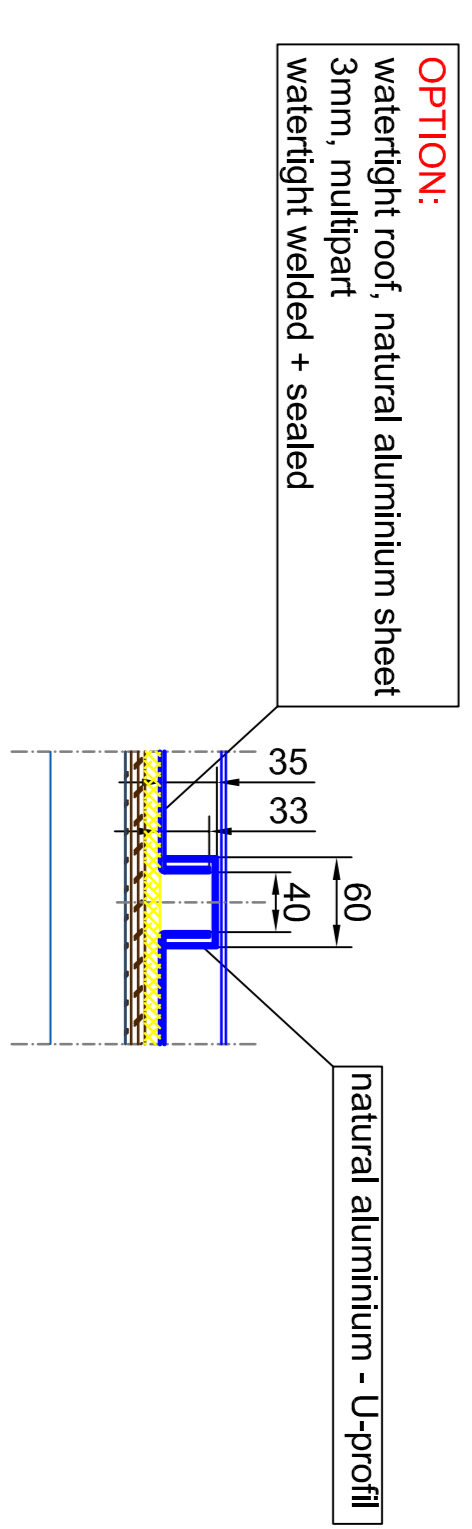

vertical section - passage area / inside
A0 - M 1:5

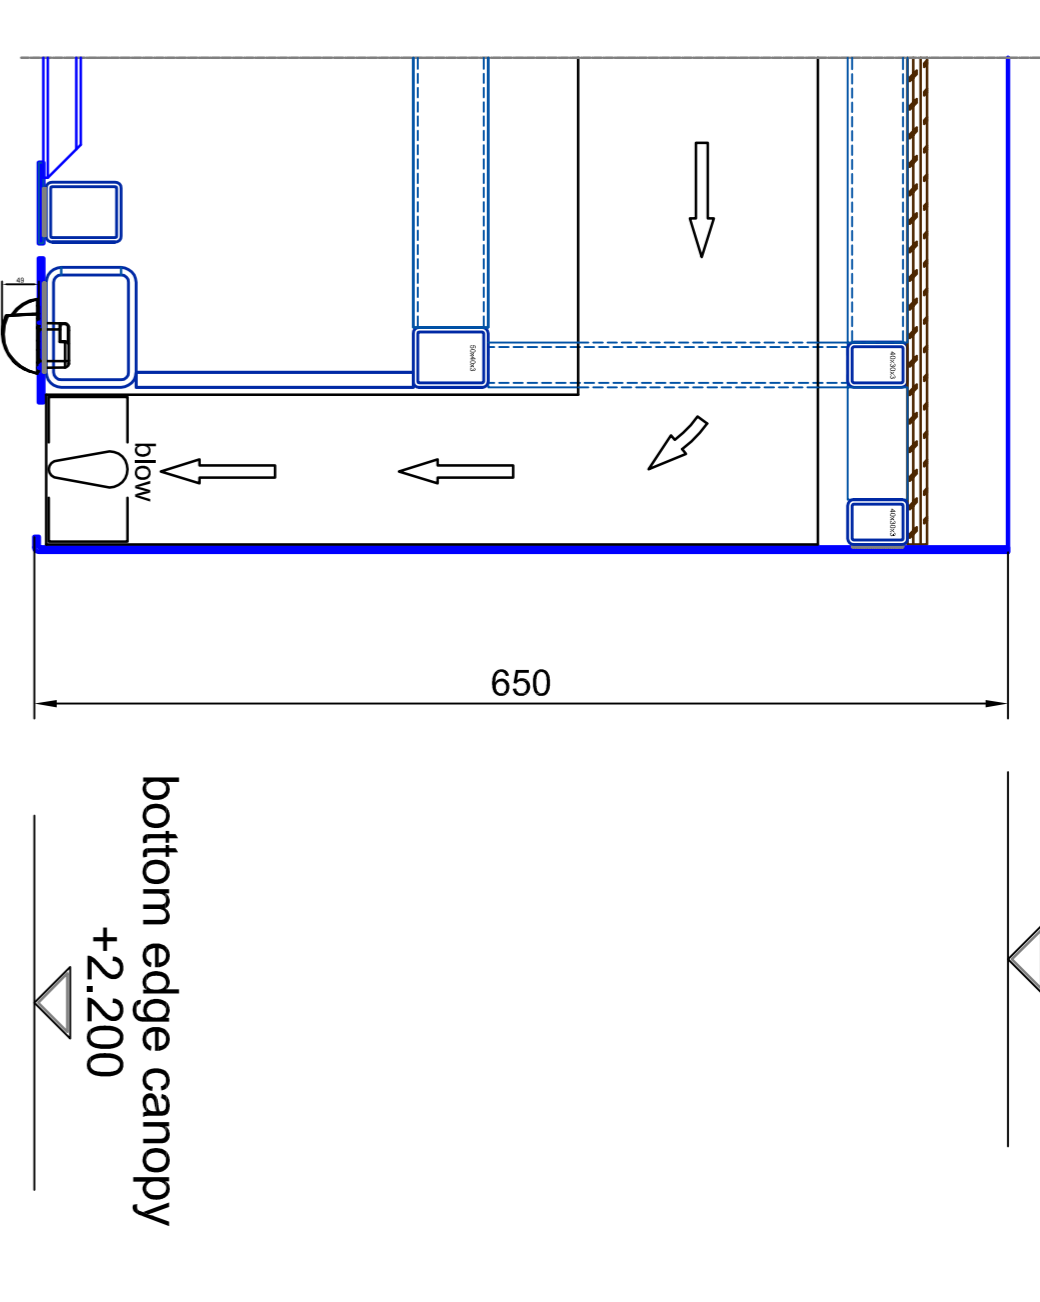


vertical section

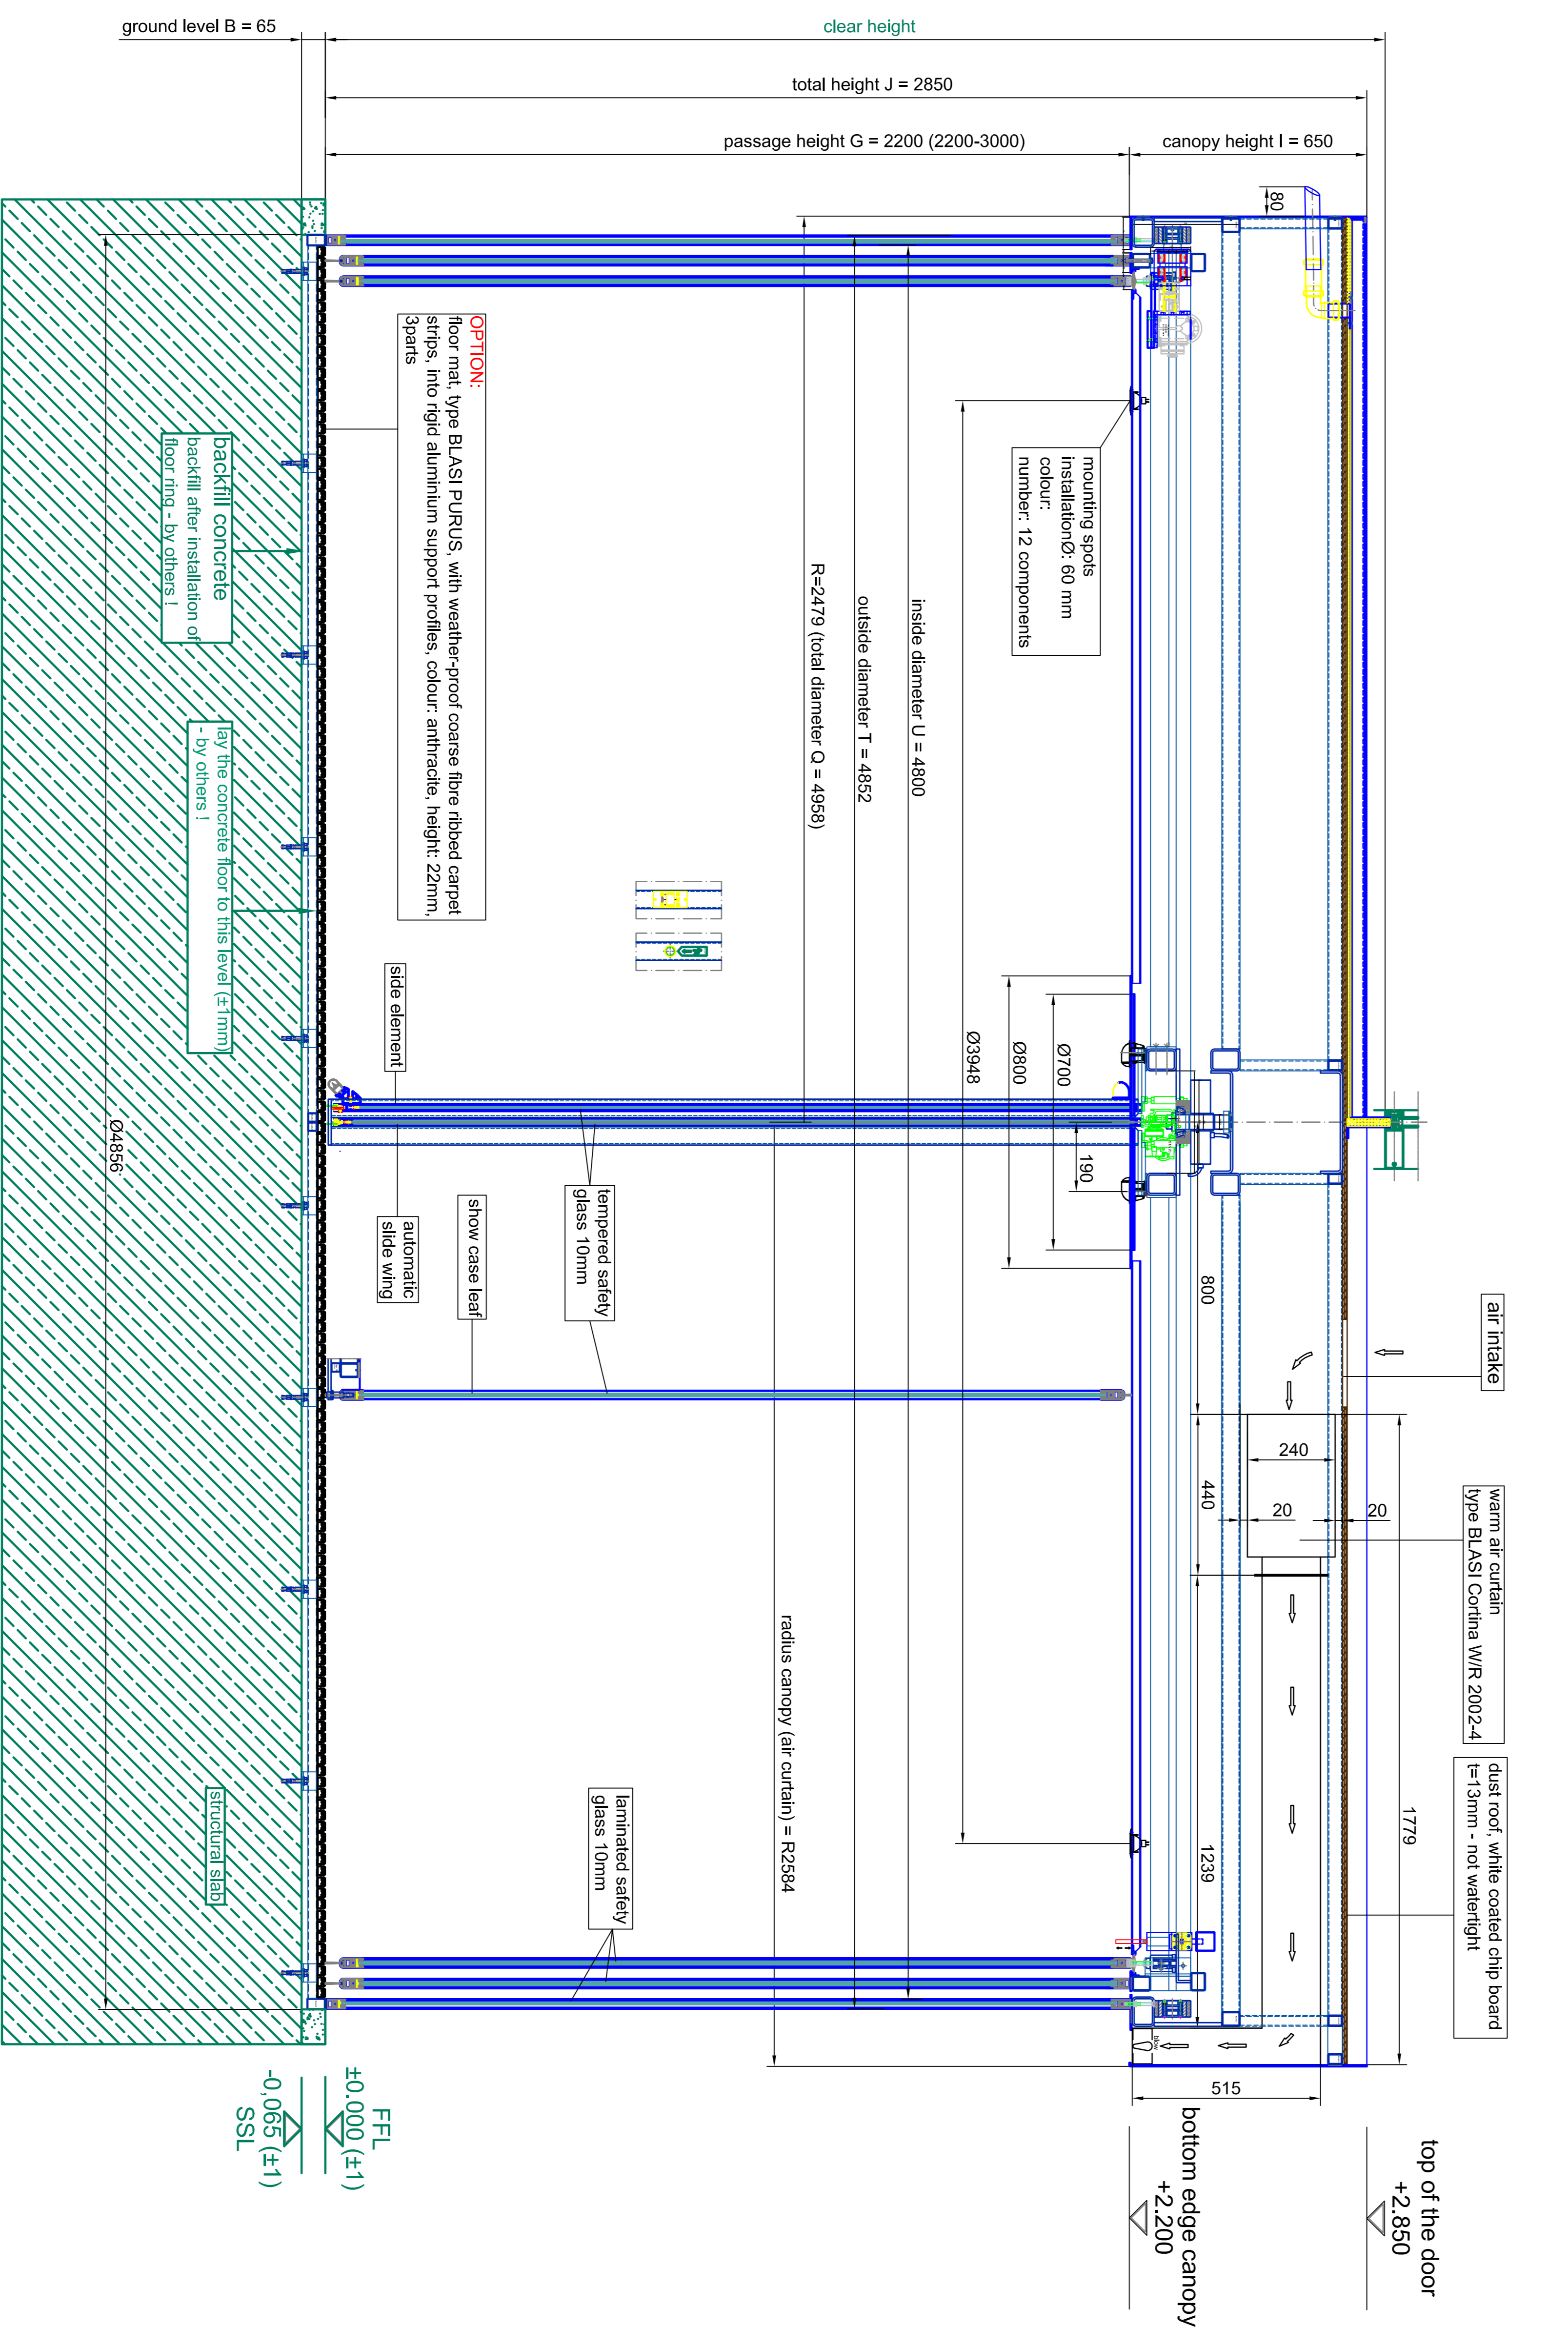

BLASI B L A S I G m b H Automatic Doors Carl-Stein-Str. 5-15 D - 41777 Zeveloff WWW: Blasi.de - 1180		Td. +49(0)822 / 883 - 291 Fax. +49(0)822 / 883 - 299 E-mail: info@blasi.de WWW: Blasi.de - 1180		Scale: A0=M 1:10 Title: K21-SM/48 Content: SAMPLE DRAWING ONLY Drawing No.: Revision No.: Date:	
Sheet: 364.48 Content:	Part: 20002 Component:	Sheet: 364.48 Content:	Part: 20002 Component:	Sheet: 364.48 Content:	Part: 20002 Component:
Material: tempered safety glass 10 mm	Material: laminated safety glass 10 mm	Material: tempered safety glass 10 mm	Material: laminated safety glass 10 mm	Material: tempered safety glass 10 mm	Material: laminated safety glass 10 mm

Innen

passage width A = 2690

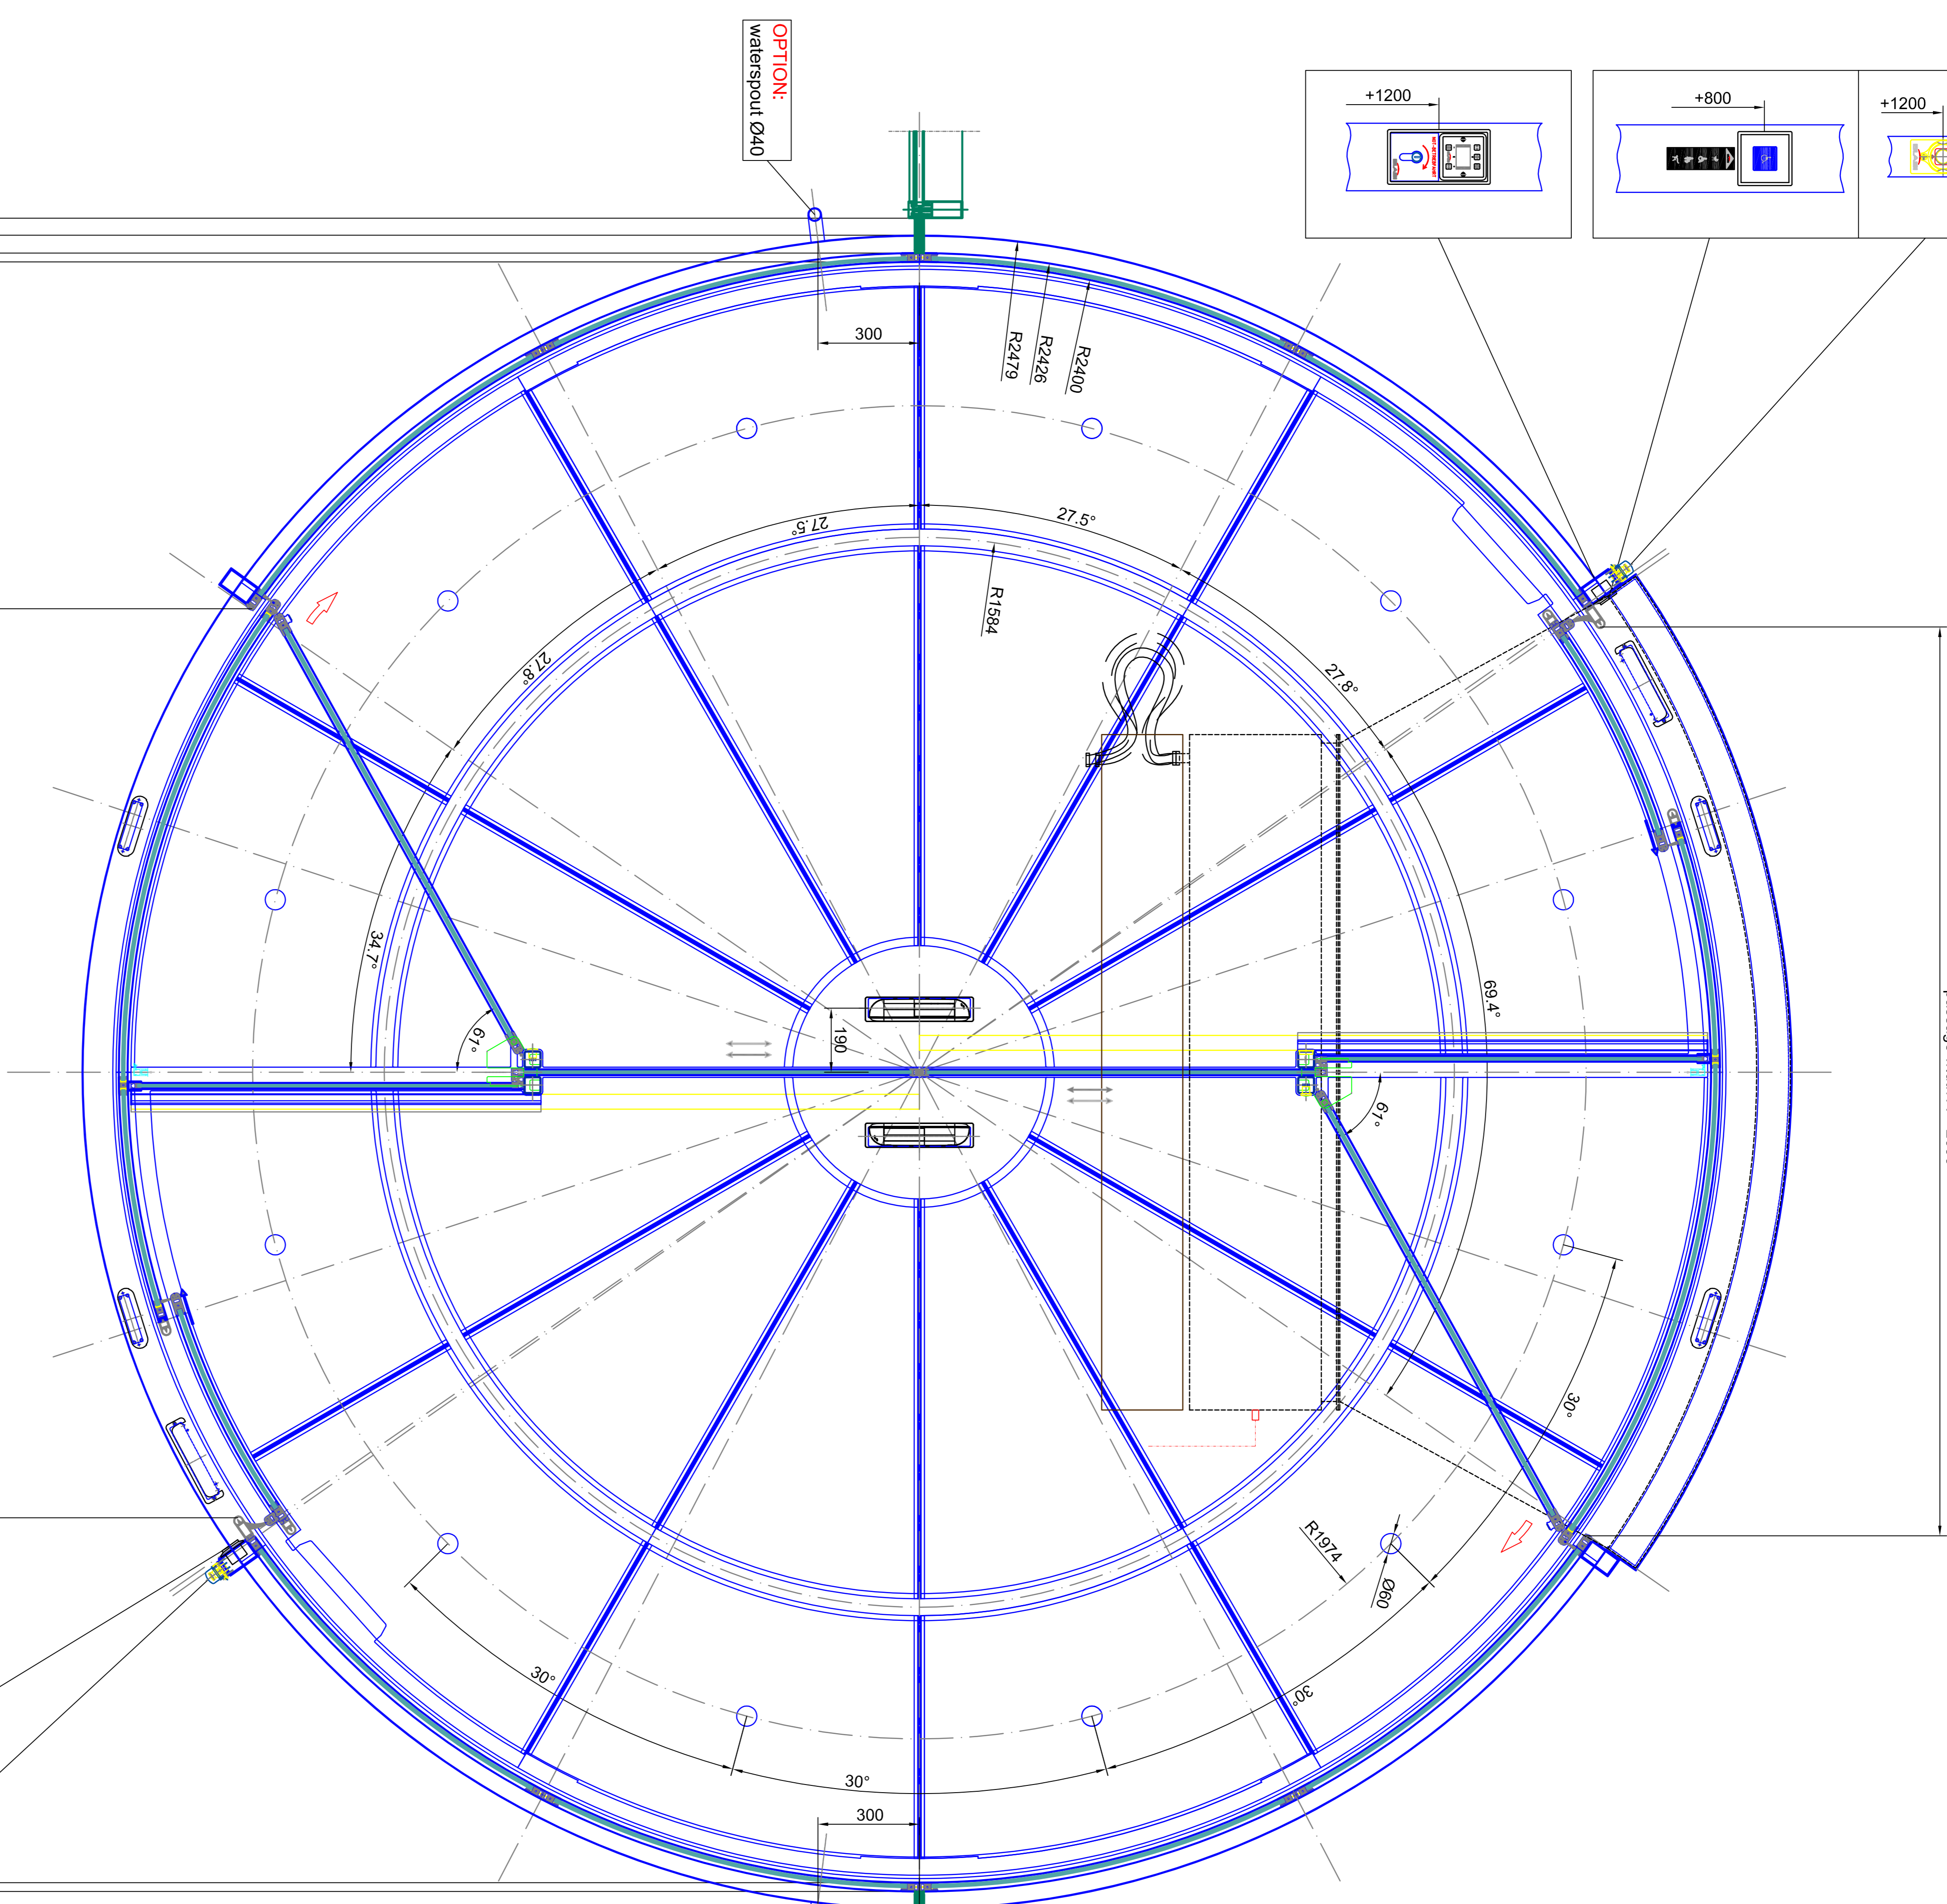


outside

inside diameter U = 4800
 outside diameter (drum) T = 4852
 total diameter Q = 4958
 clear width

horizontal section - door in standard position

Innen

passage width A = 2690

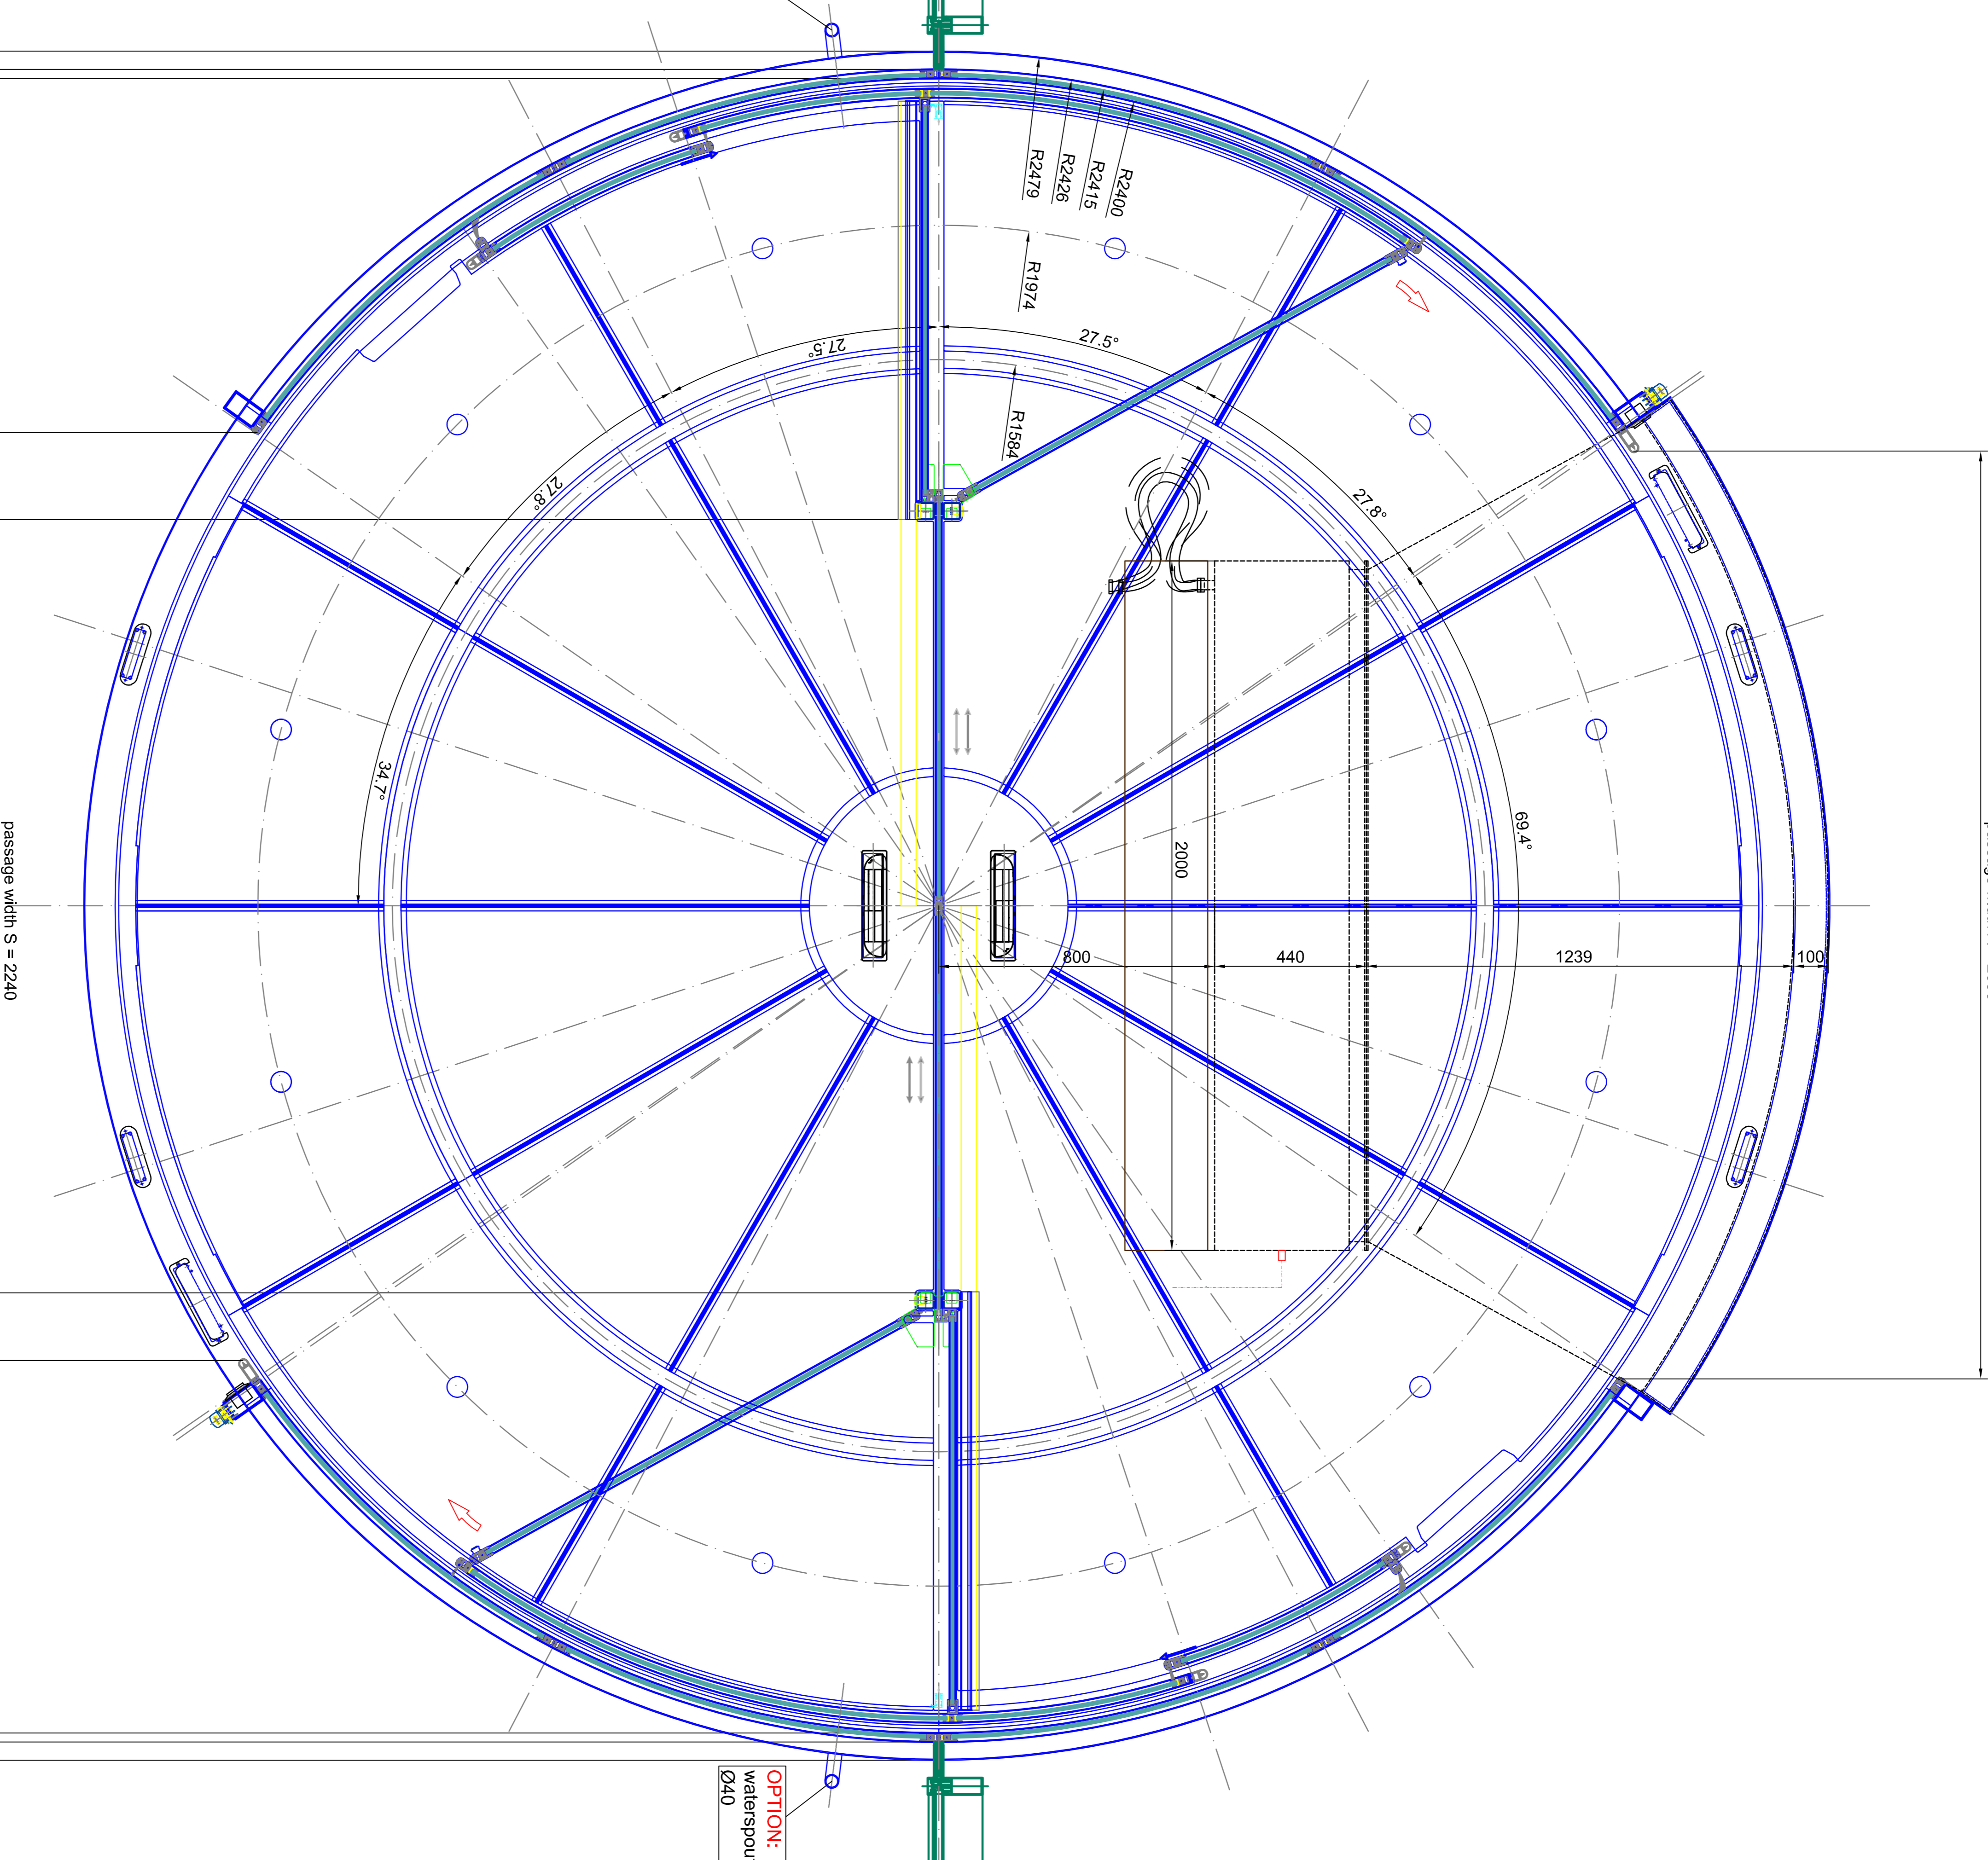

outside

inside diameter U = 4800
 outside diameter (drum) T = 4852
 total diameter Q = 4958
 clear width

horizontal section - door in open door position


Material	Al 1080B3035	Material	Al 2000
Profile	30x48	Profile	30x48
Glazing	tempered safety glass 10 mm	Glazing	tempered safety glass 10 mm

BLASI
 B L A S I G m b H
 Automatic Doors
 Cef. Strada 5, 5
 0 - 11172 - Bolzano

Tel. +39022 / 861.291
 Fax. +39022 / 861.299
 E-mail: prod@blasio.it
 WWW: blasio - .it

Model: **K21AS/M148**
 Type: **SAMPLE DRAWING ONLY**

Scale: **A0 = M 1:10**
 Conf. No.:
 Date: **02**
 Rev: **04**

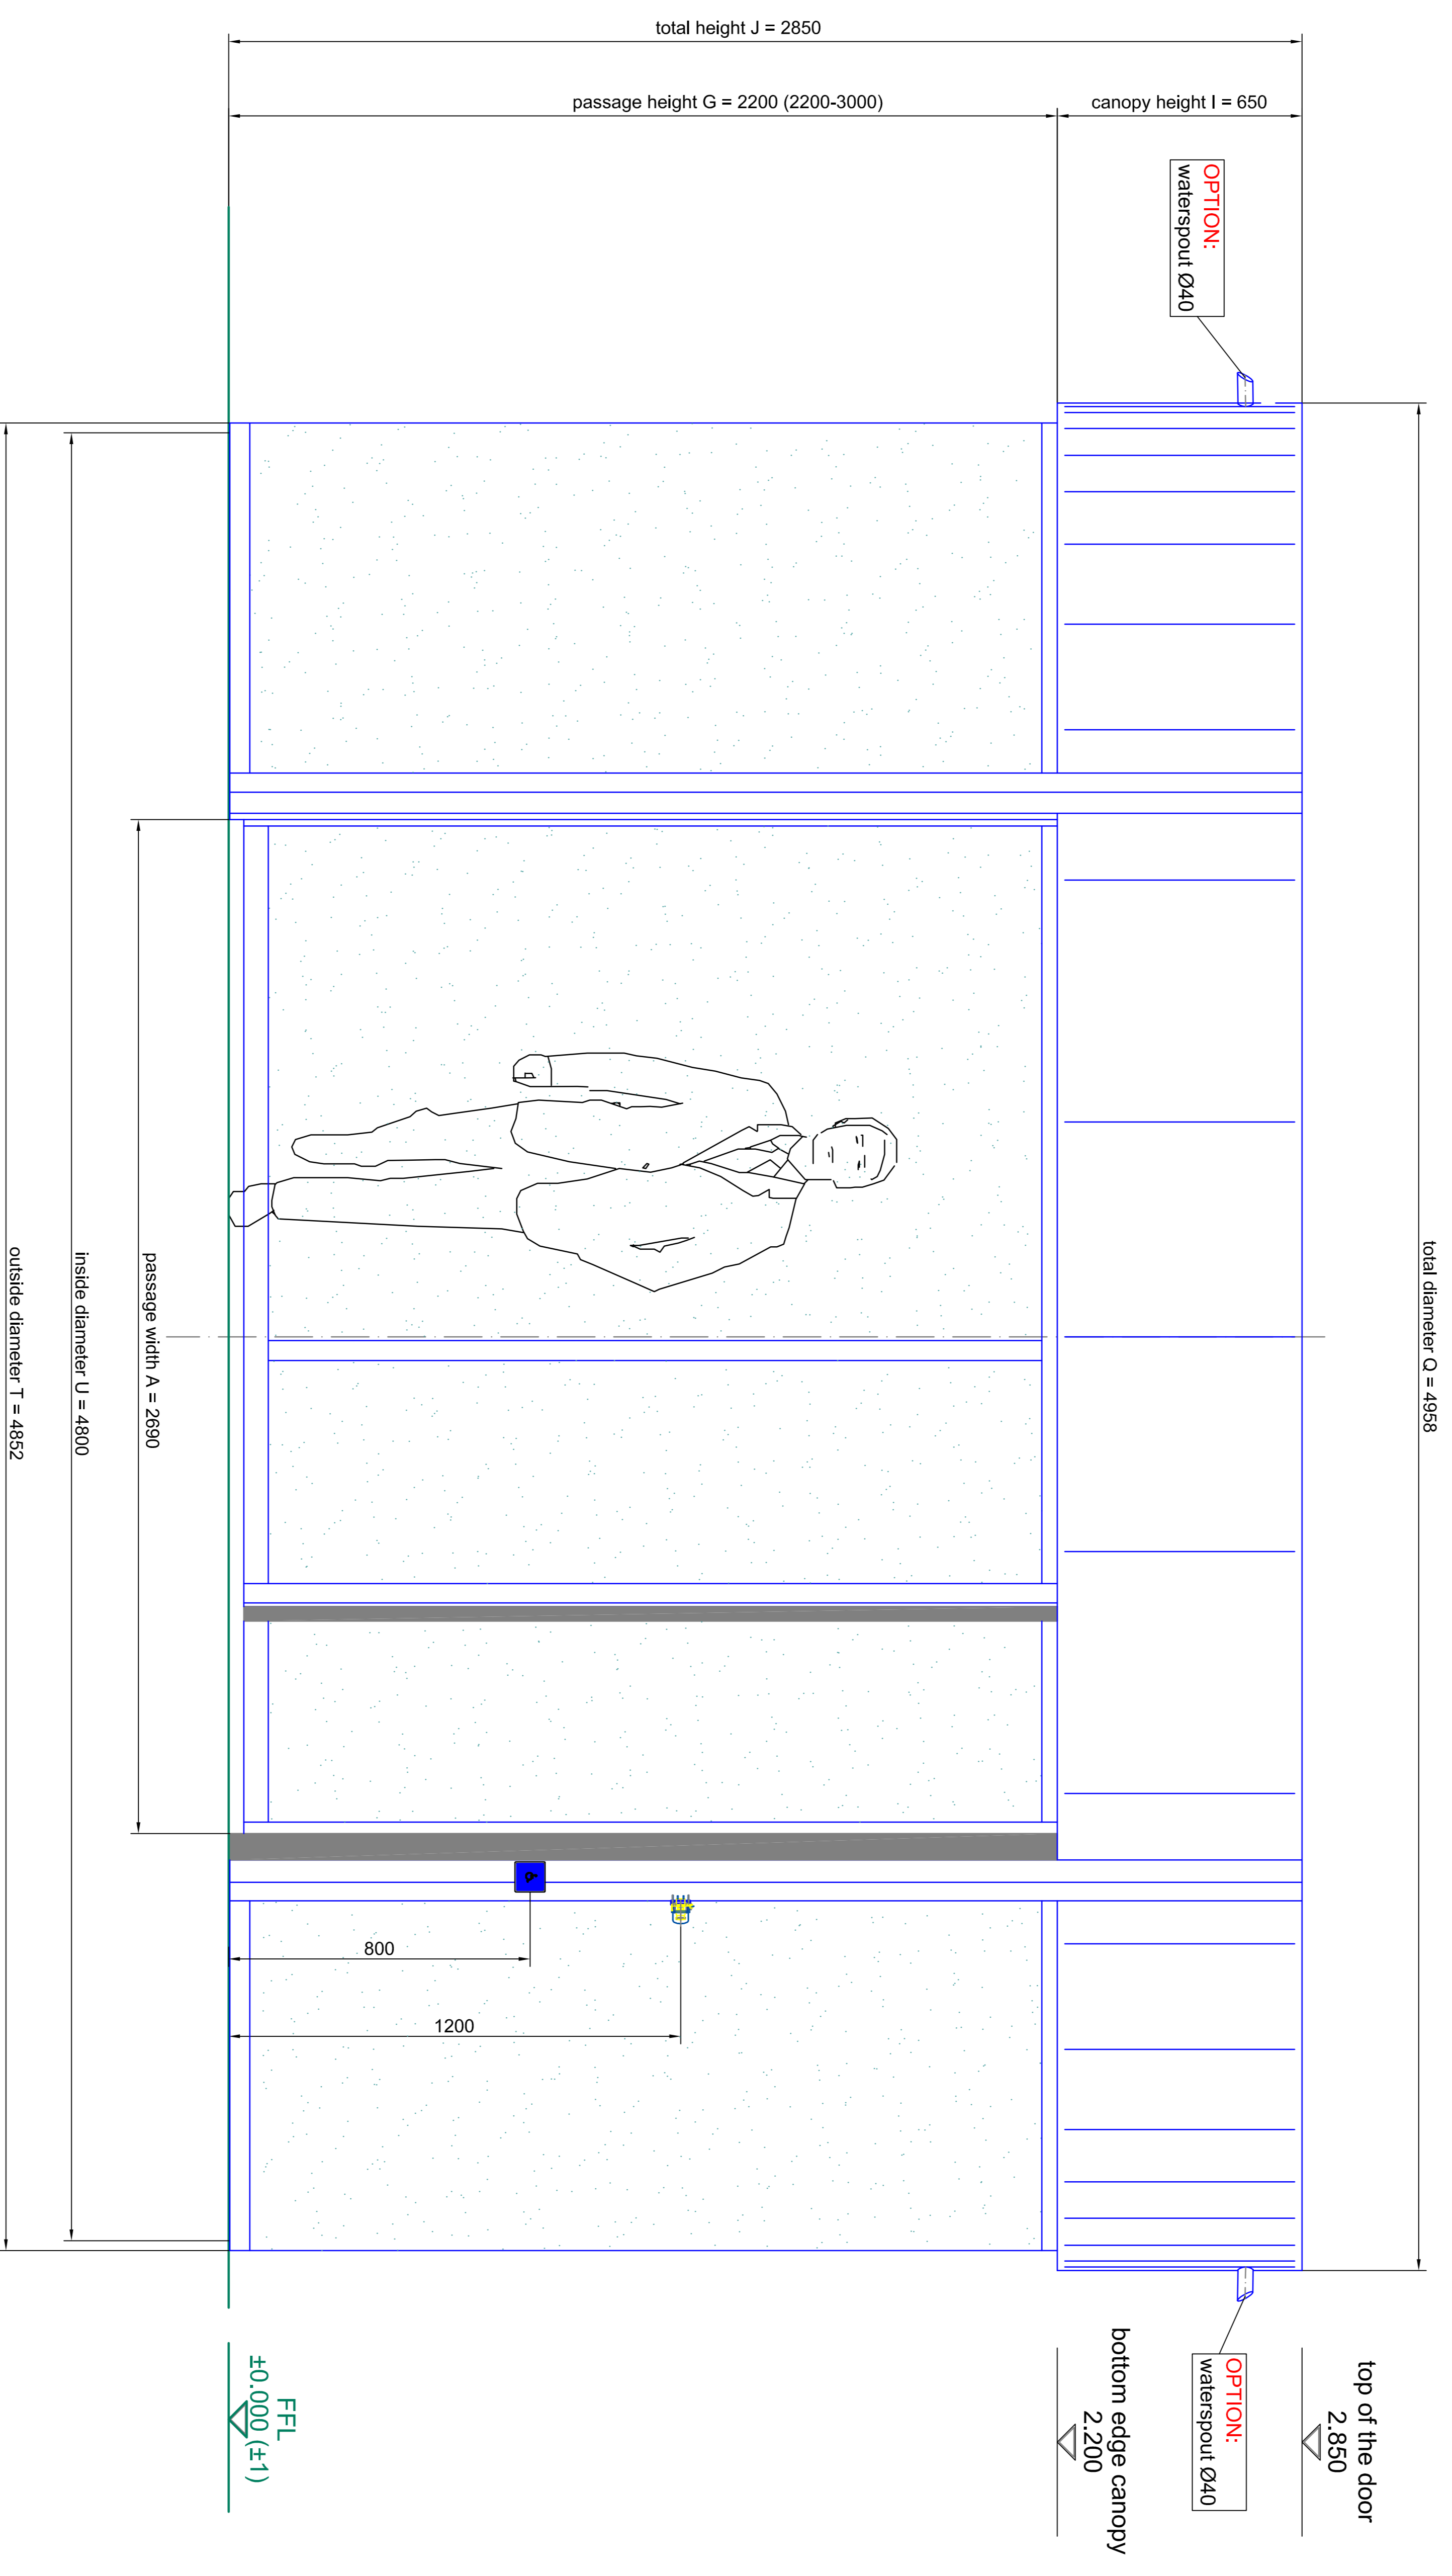

front elevation - outside

Material	Aluminum composite	Material	Aluminum composite
Finish	304 SS	Material	Aluminum composite
Glazing	tempered safety glass 10 mm	Material	tempered safety glass 10 mm
Glazing	tempered safety glass 10 mm	Material	tempered safety glass 10 mm


BLASI
 8 L A S I O m b H
 Automatic Doors
 Call center: +39 02 7619 1110
 Email: info@blasio.com
 WWW: blasio.com

Tel: +39 02 7619 1110
 Fax: +39 02 7619 1110
 Email: info@blasio.com
 WWW: blasio.com

K21AS/M/48
 SAMPLE DRAWING ONLY

Scale: A4 = M 1:10
 Date: 03/04/2024
 Page: 03 of 04

horizontal section - details

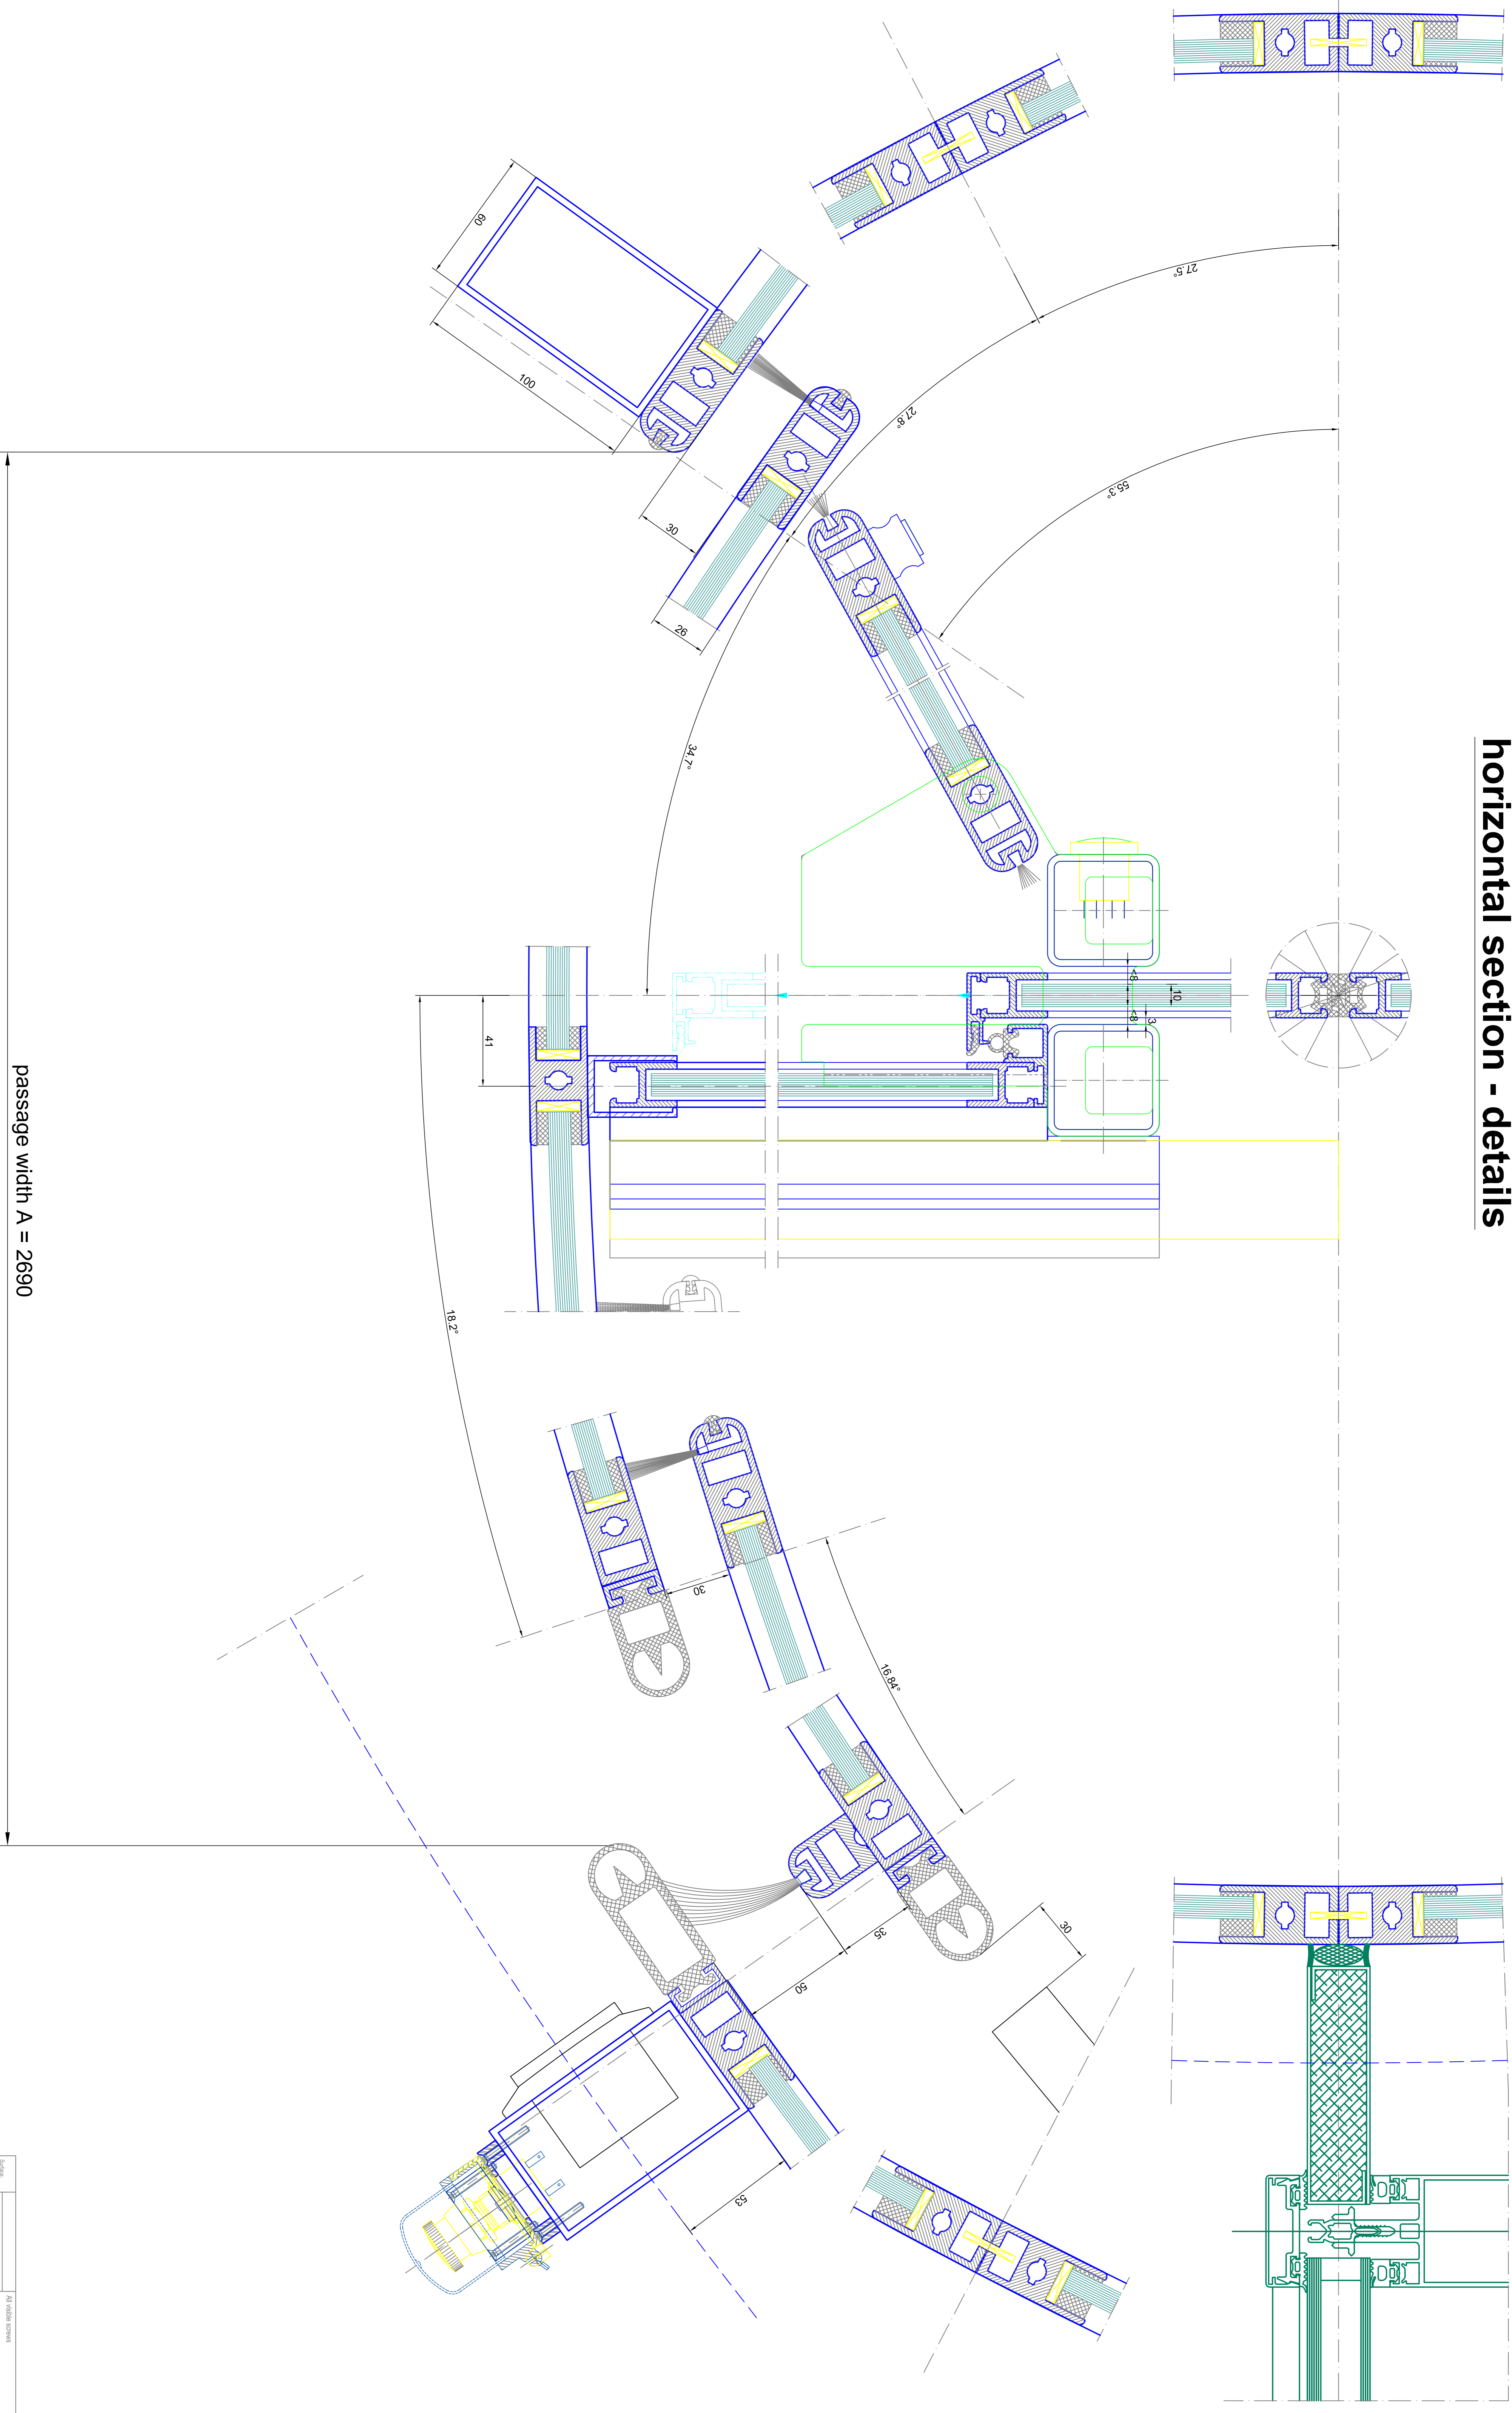

passage width A = 2690

Scale:	A0 = M 1:1
Material:	tempered safety glass 10 mm
Finish:	polished
Reference:	EN 1906
Notes:	tempered safety glass 10 mm must be provided by others

Scale:	A0 = M 1:1
Type:	K21AS-M-48
Material:	stainless steel
Finish:	polished
Reference:	EN 1906
Notes:	tempered safety glass 10 mm must be provided by others

BLASI
 B.L.A.S.I. G. m.b.H.
 Automatic Doors
 Calcei, street 5-15
 0-11912 - Bolzano

Tel. +39 0471 8221 / 883 - 281
 Fax. +39 0471 8221 / 883 - 280
 E-mail: info@blasi.com
 WWW: blasi.com - 1190

Scale: A0 = M 1:1
 Type: K21AS-M-48
 Material: stainless steel
 Finish: polished
 Reference: EN 1906
 Notes: tempered safety glass 10 mm must be provided by others

