




**vertical section - watertight roof / waterspout**  
A0 - M 1:5

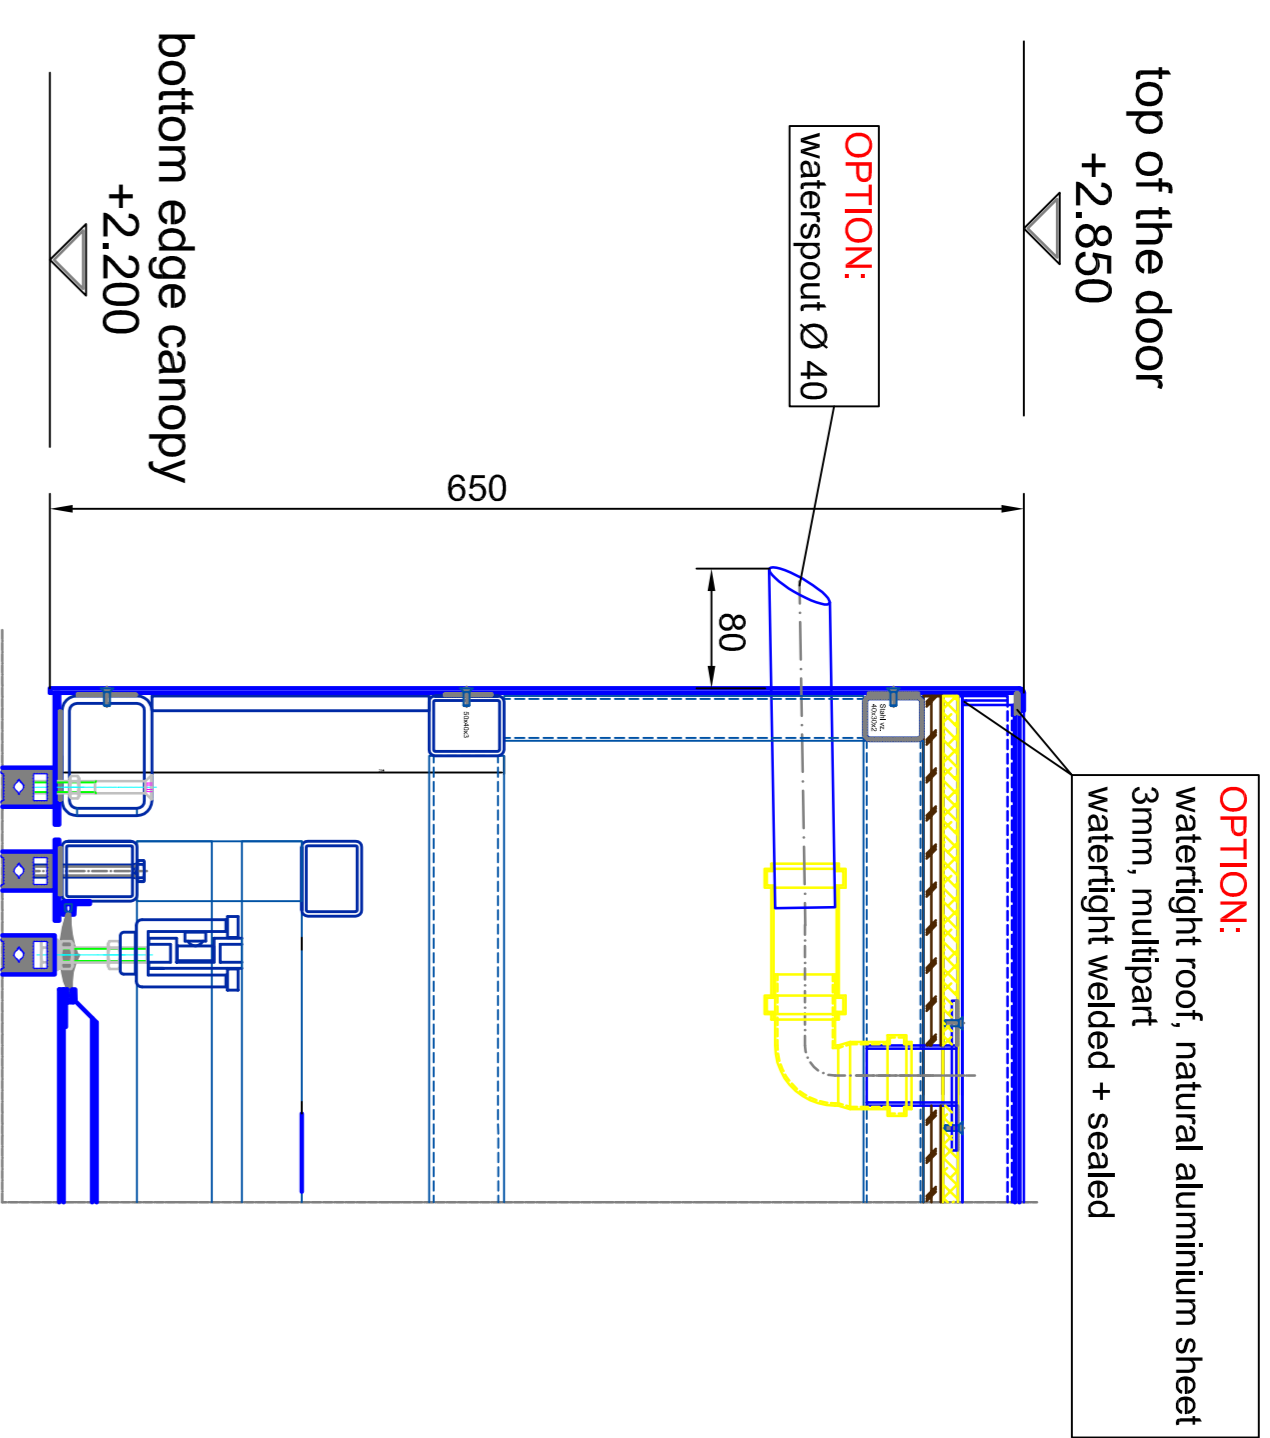


**vertical section - dust roof / outside**  
A0 - M 1:5

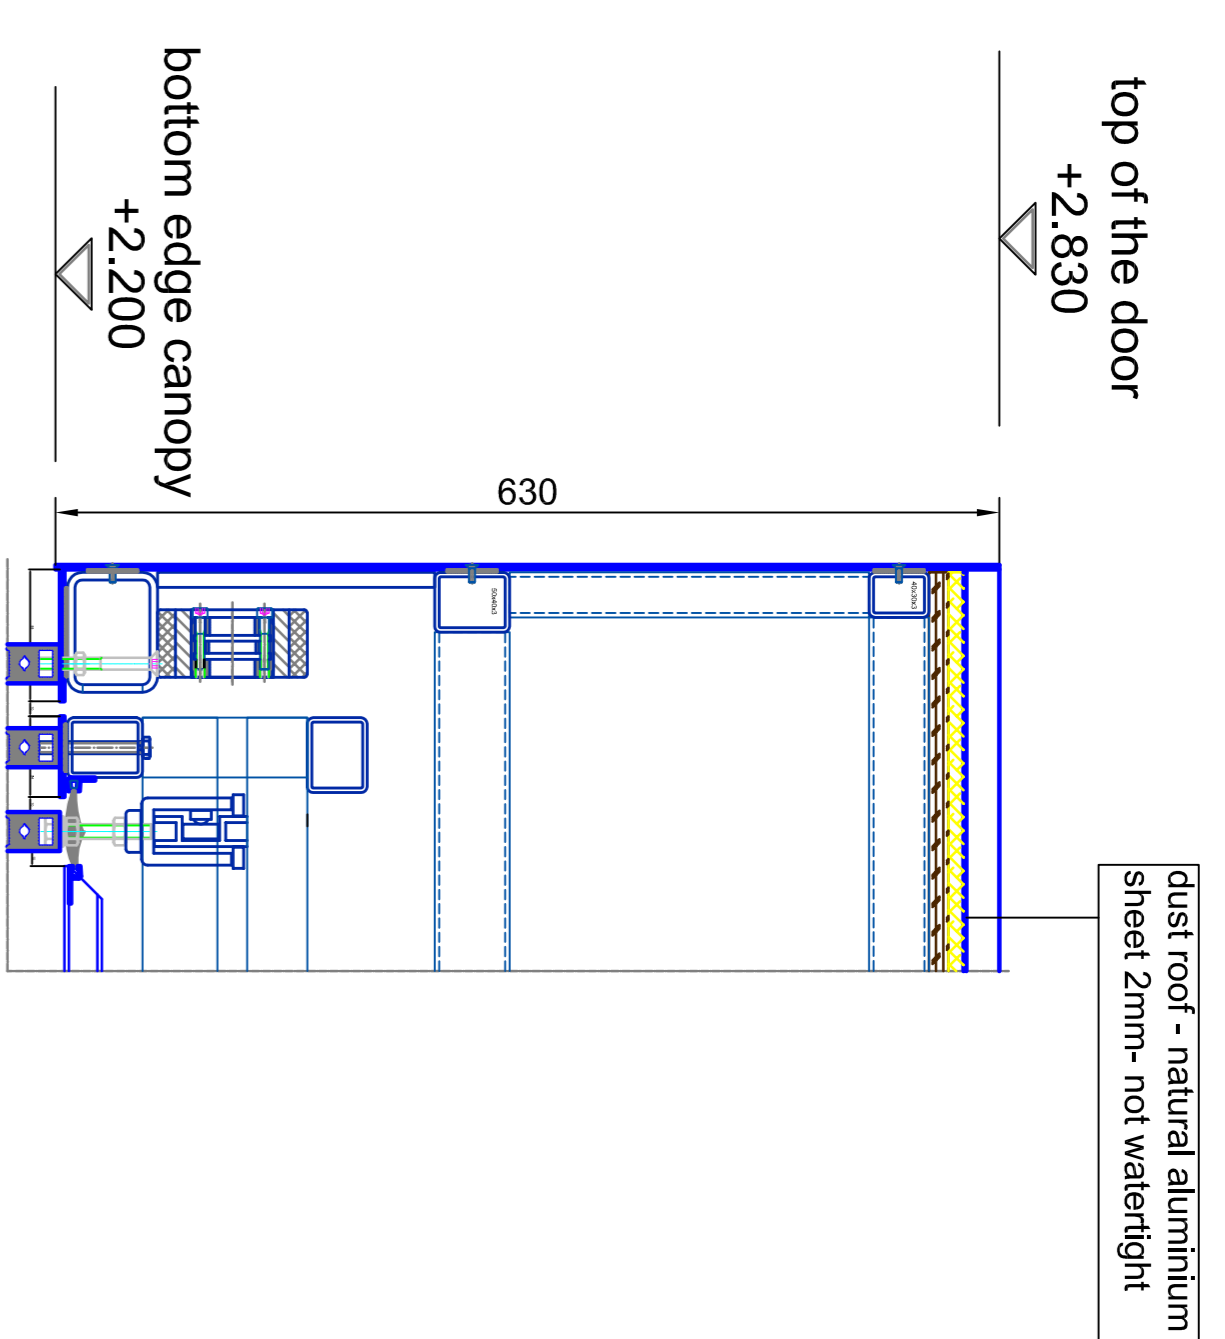


**vertical section - watertight roof - multipart**  
A0 - M 1:5

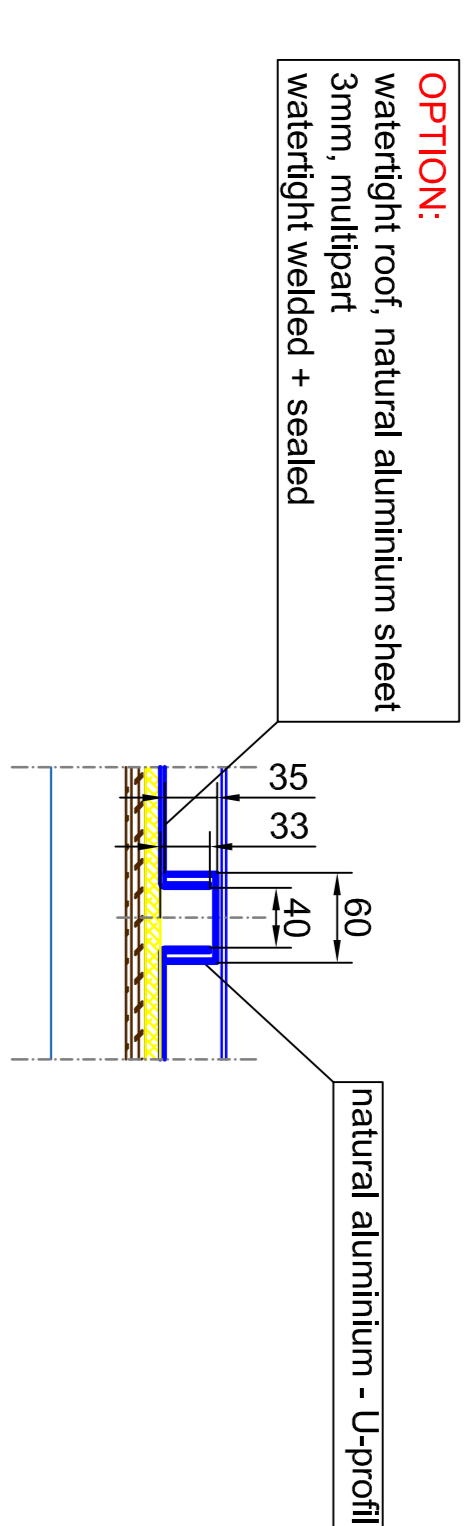

**vertical section - passage area / inside**  
A0 - M 1:5

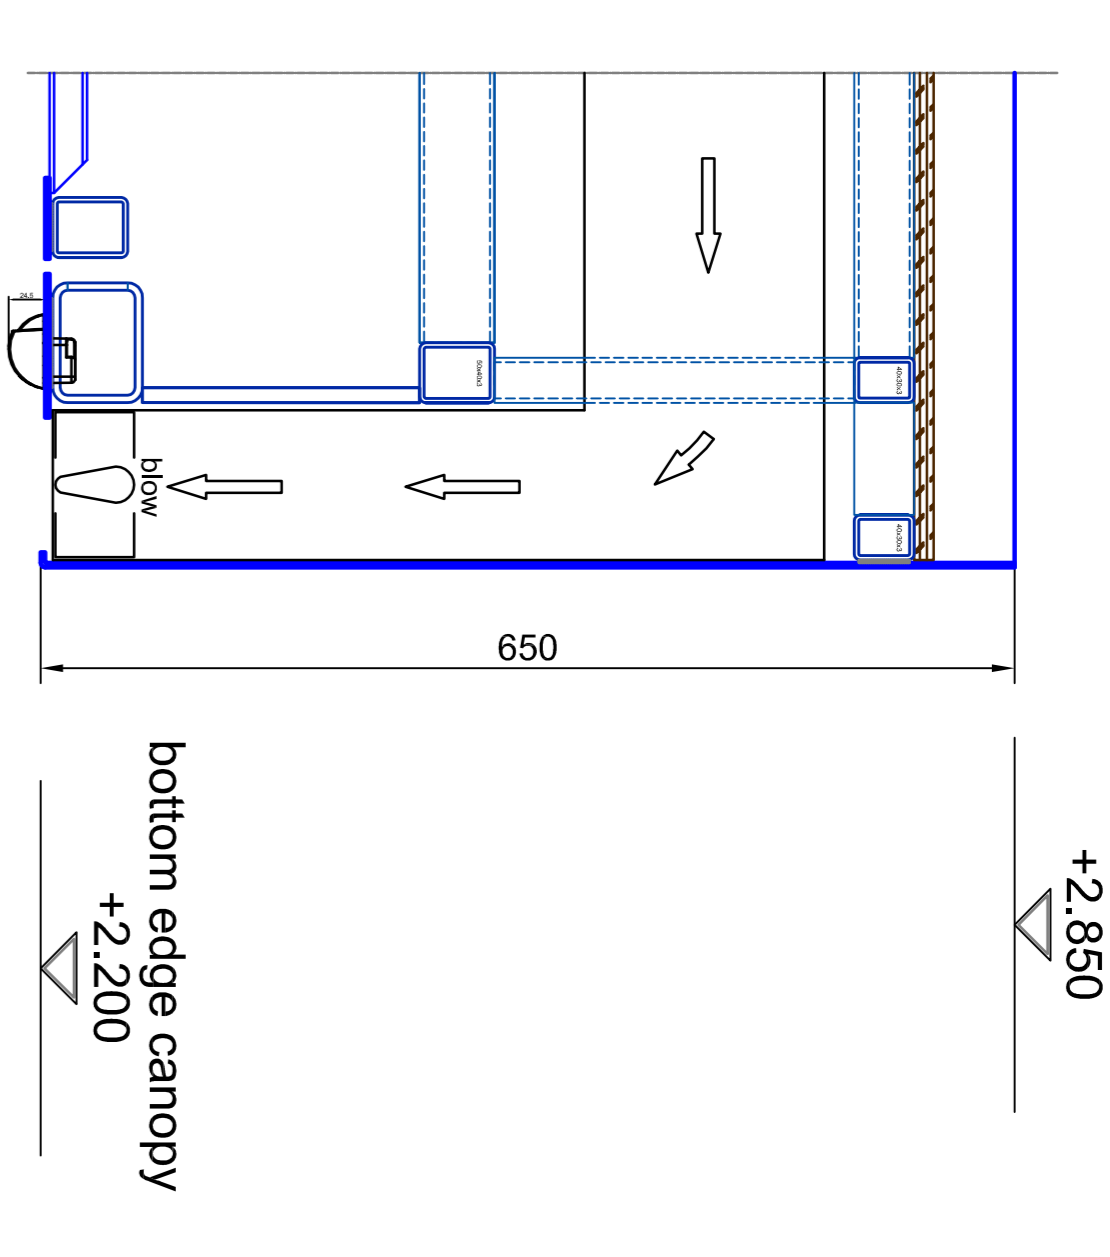

**vertical section**


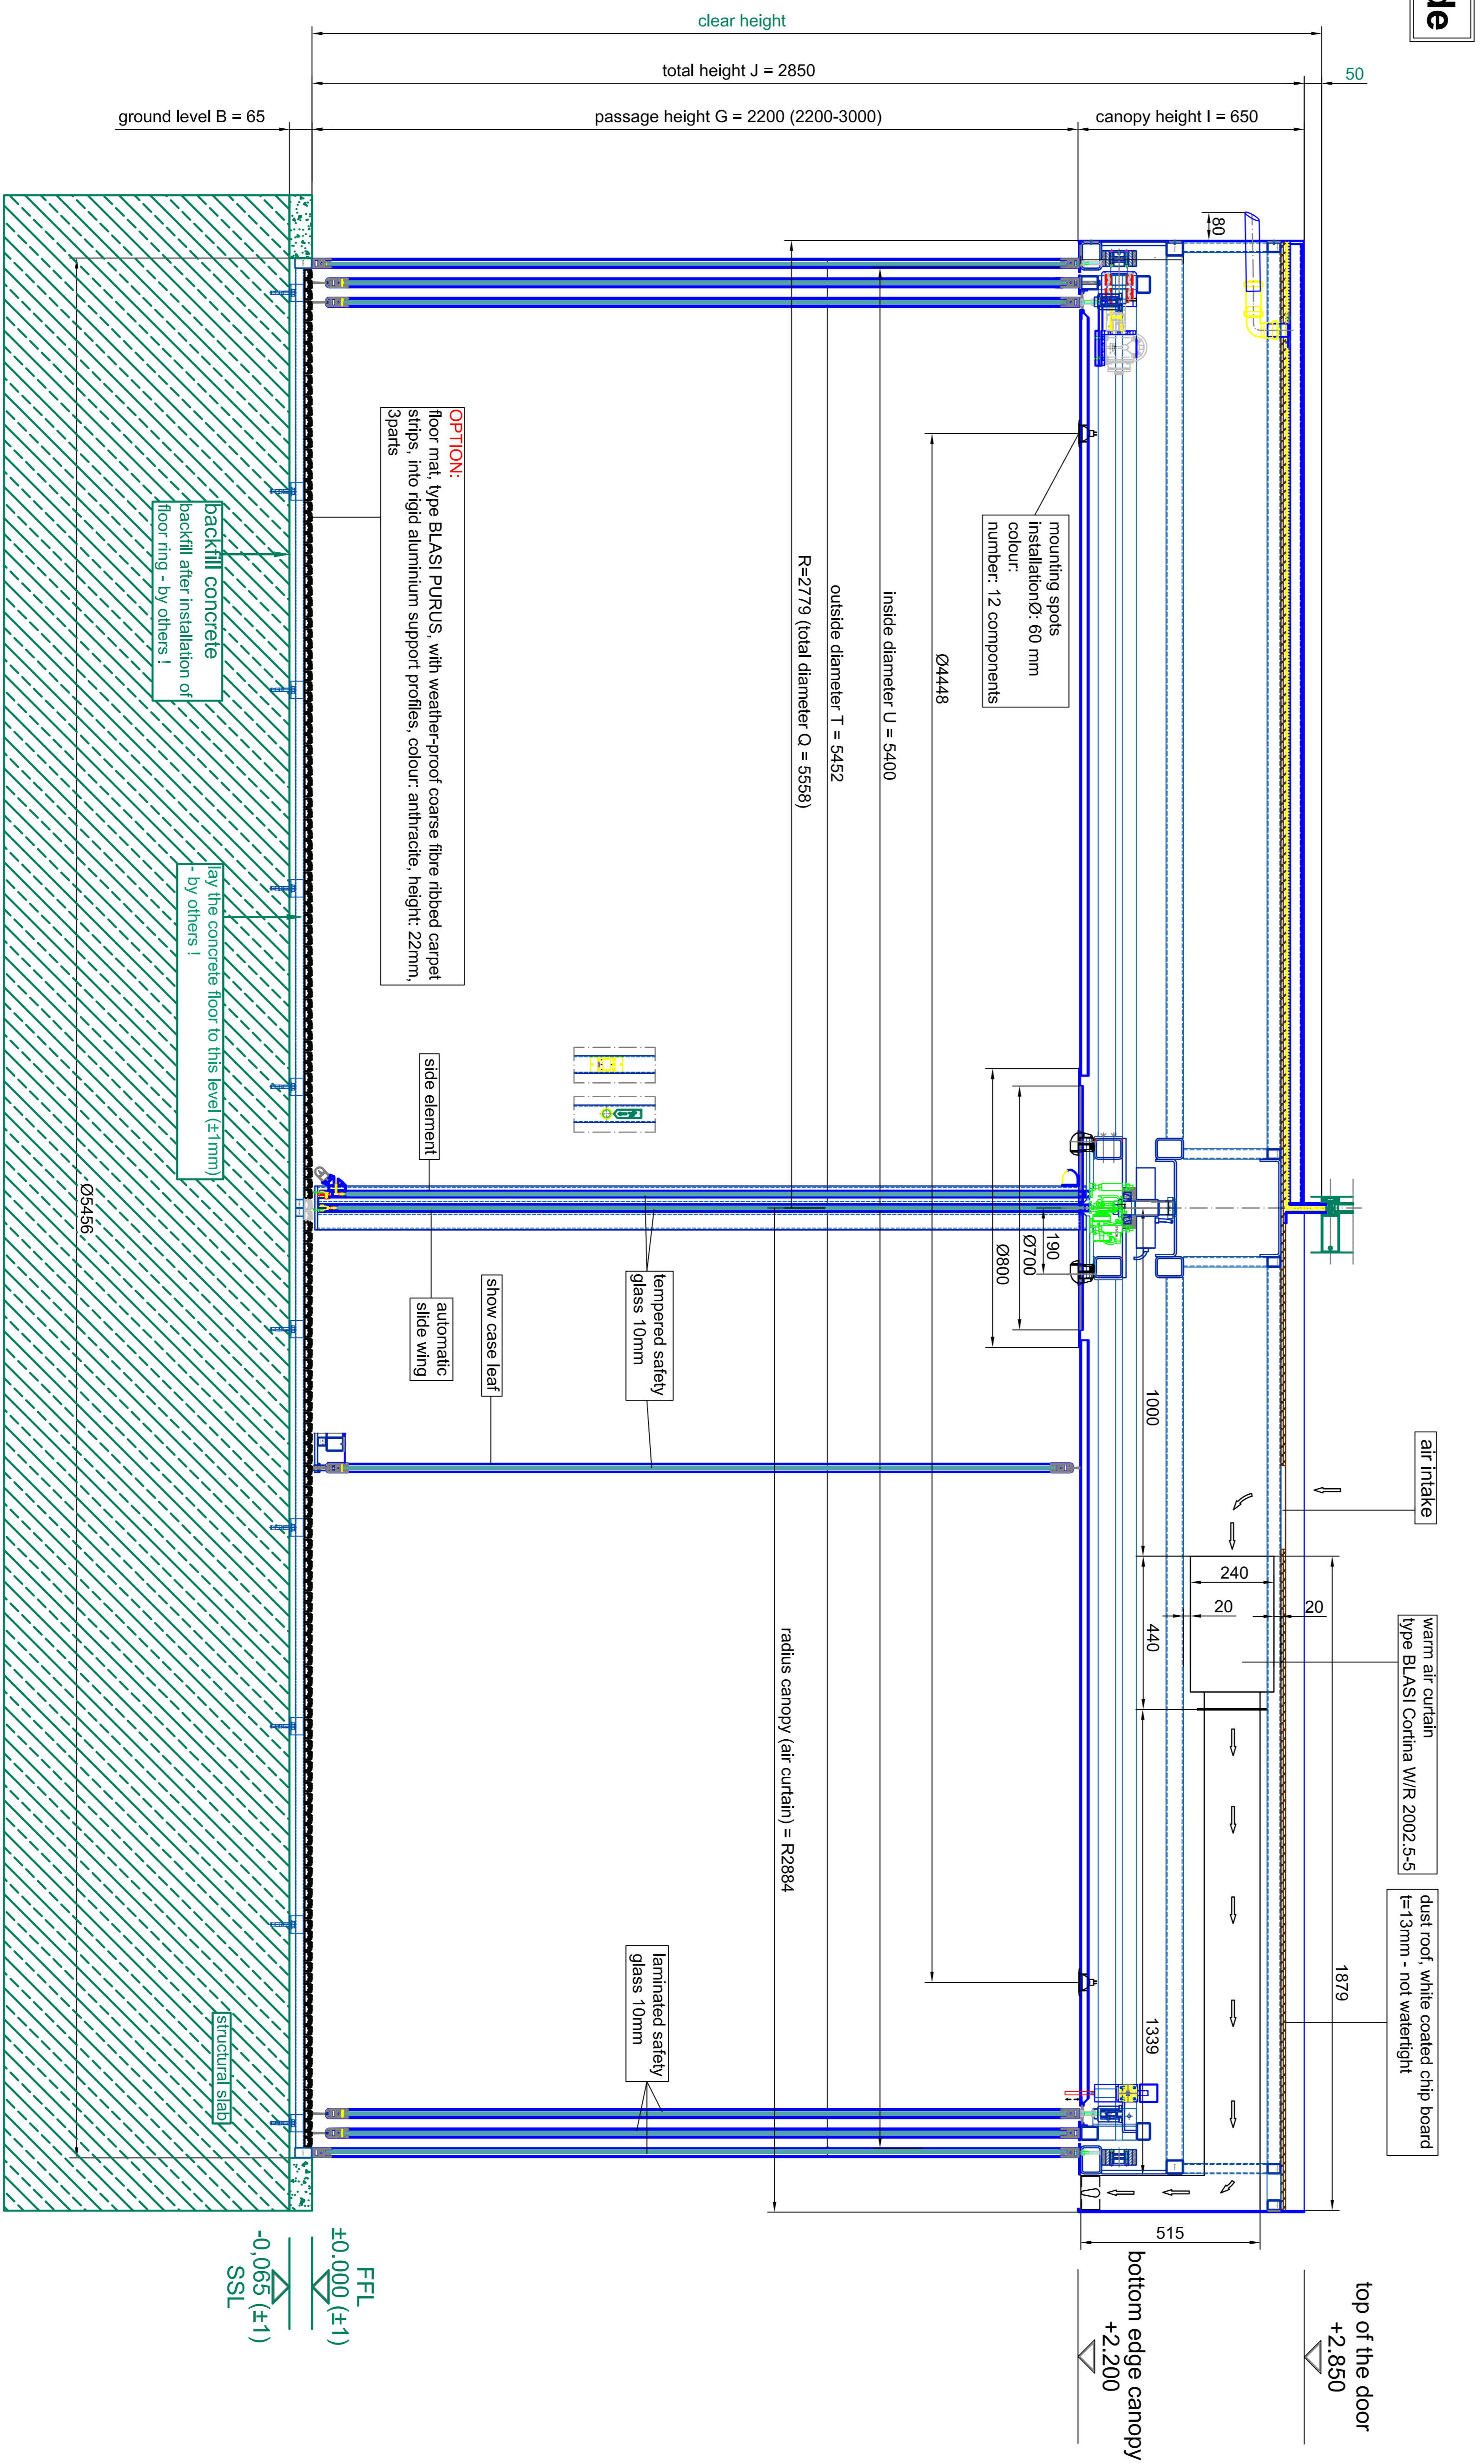


outside

inside

<p><b>BLASI</b> B L A S I G m b H Automatic Doors Carl-Stein-Str. 5-15 D-71717 Waldbyrg www.blasi.de</p>		<p>Tel. +49(0)722 / 863 - 291 Fax. +49(0)722 / 863 - 299 E-mail: info@blasi.de www.blasi.de</p>	
<p>Scale: A0 = M 1:10</p>		<p>Project: K21A5M1-54</p>	
<p>Sheet: 01</p>		<p>Revision: 01</p>	
<p>Drawn: 01</p>		<p>Checked: 01</p>	



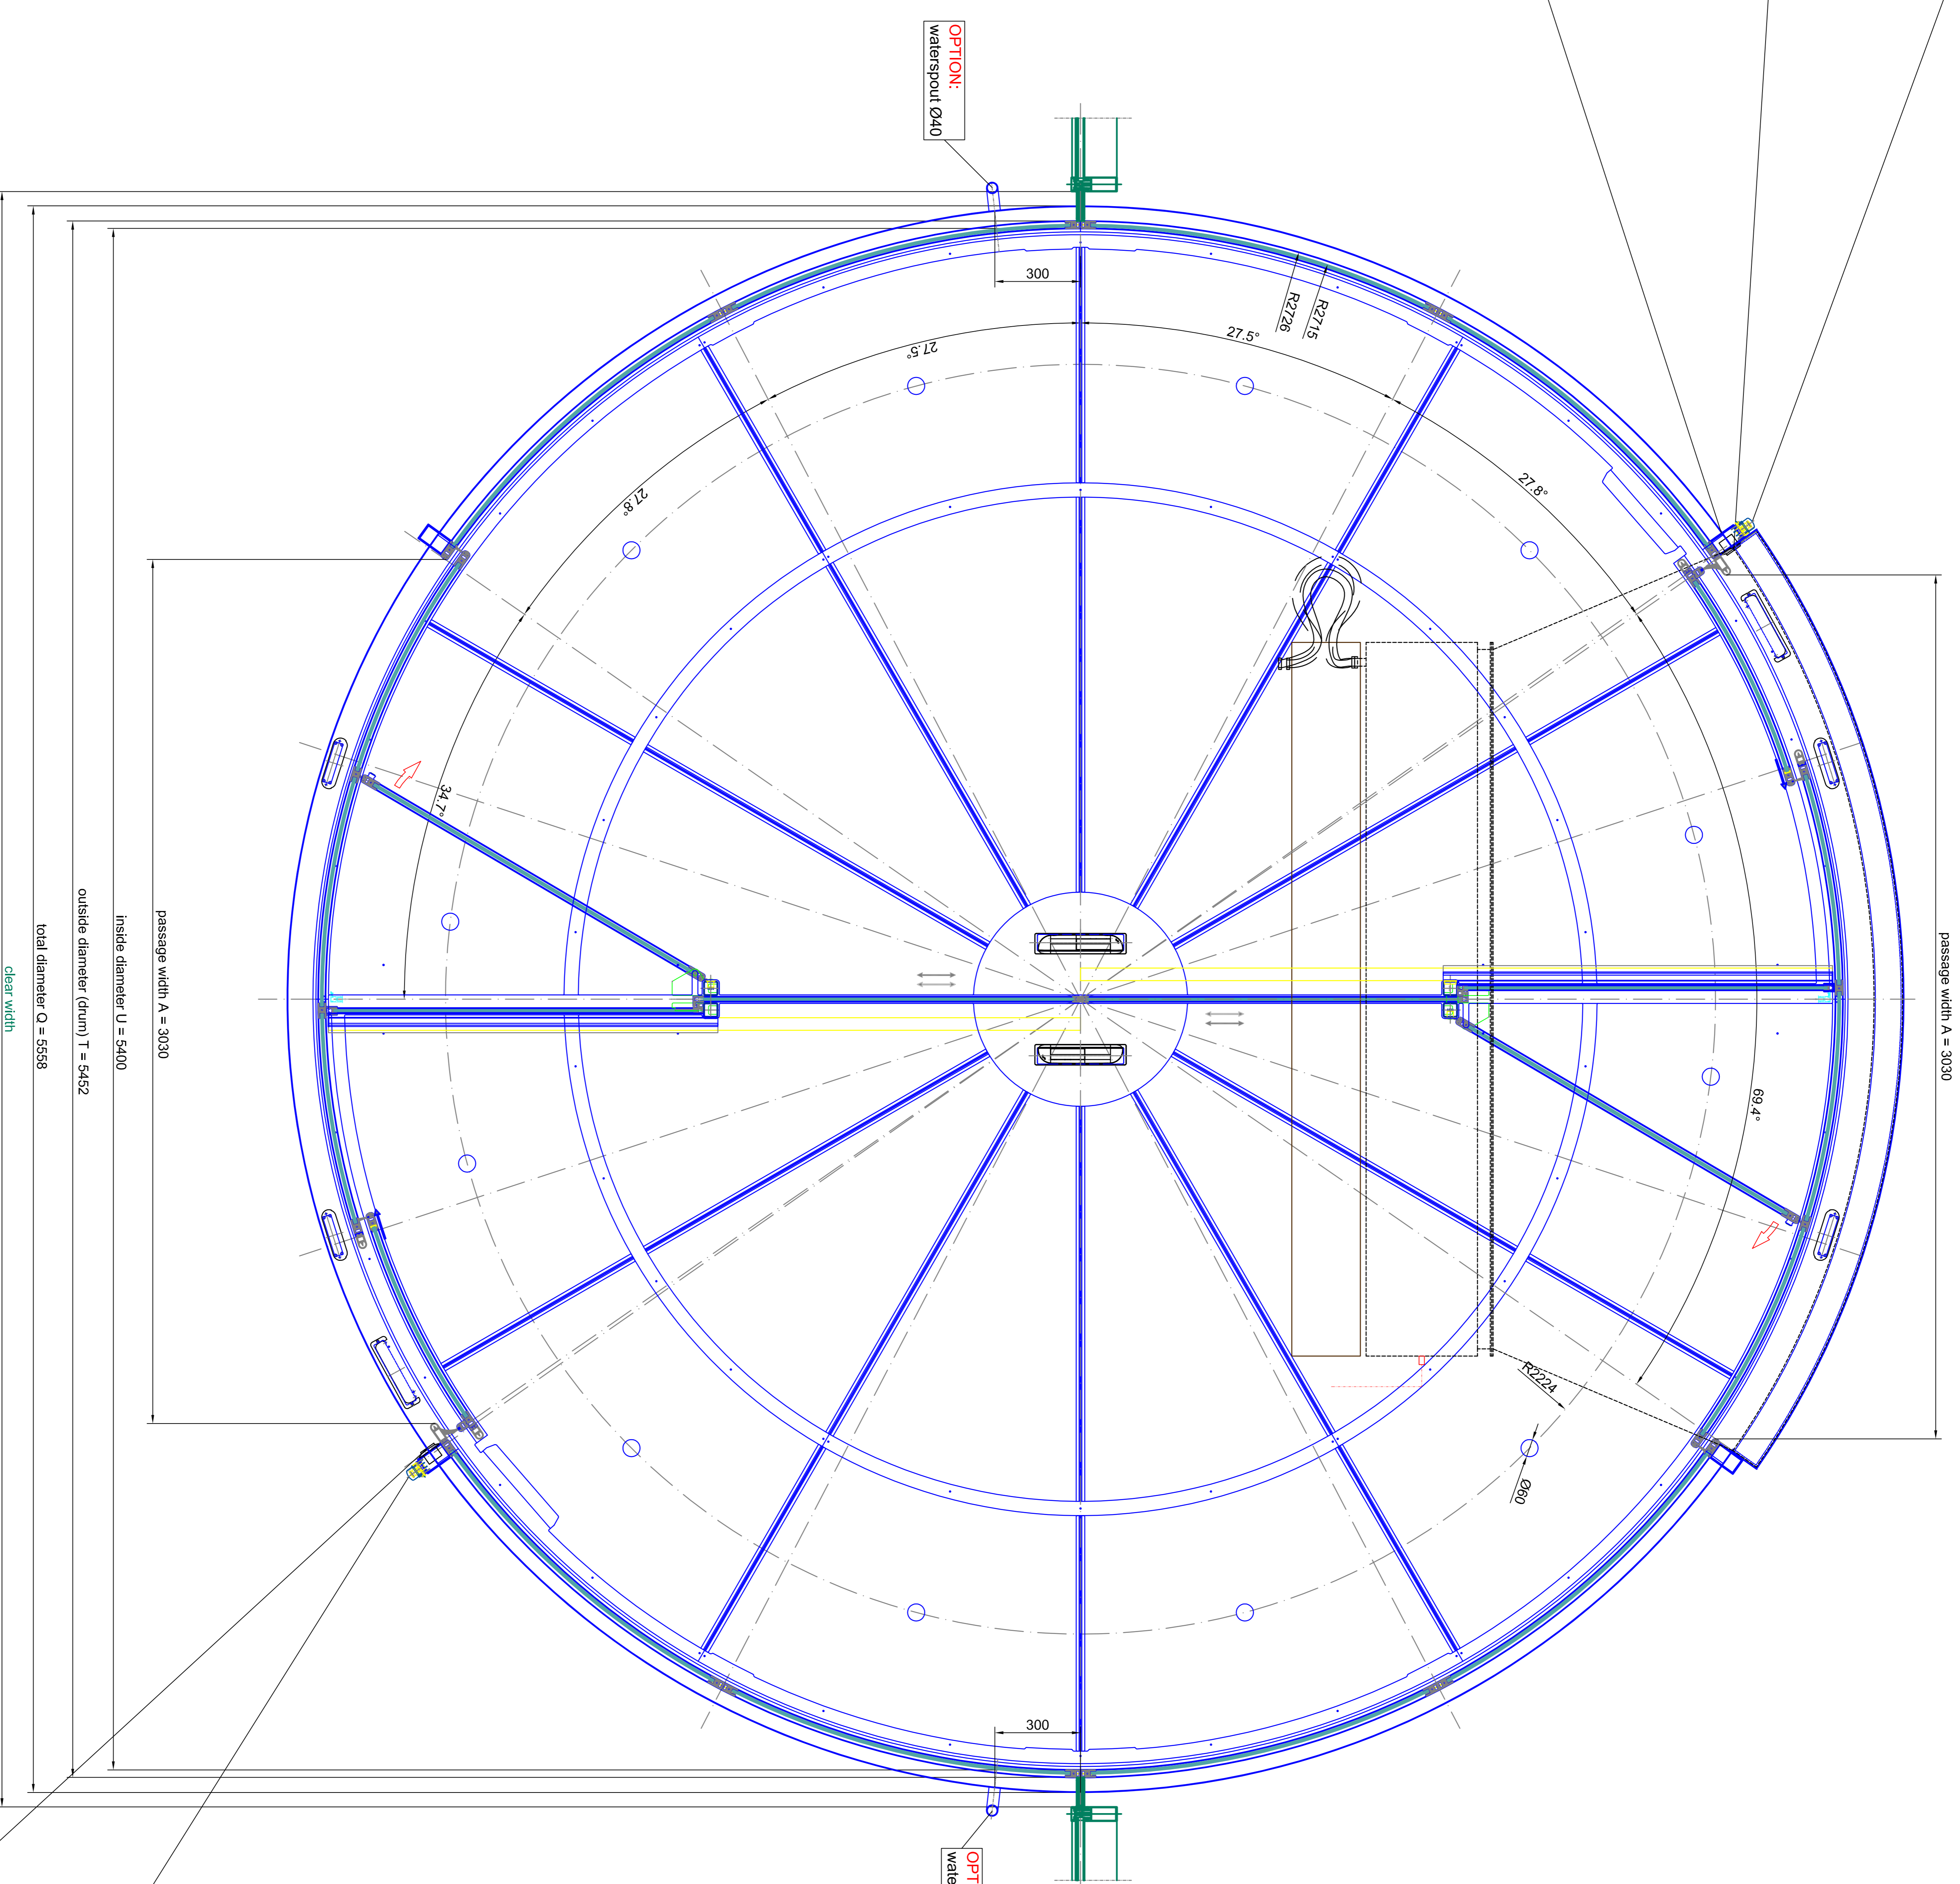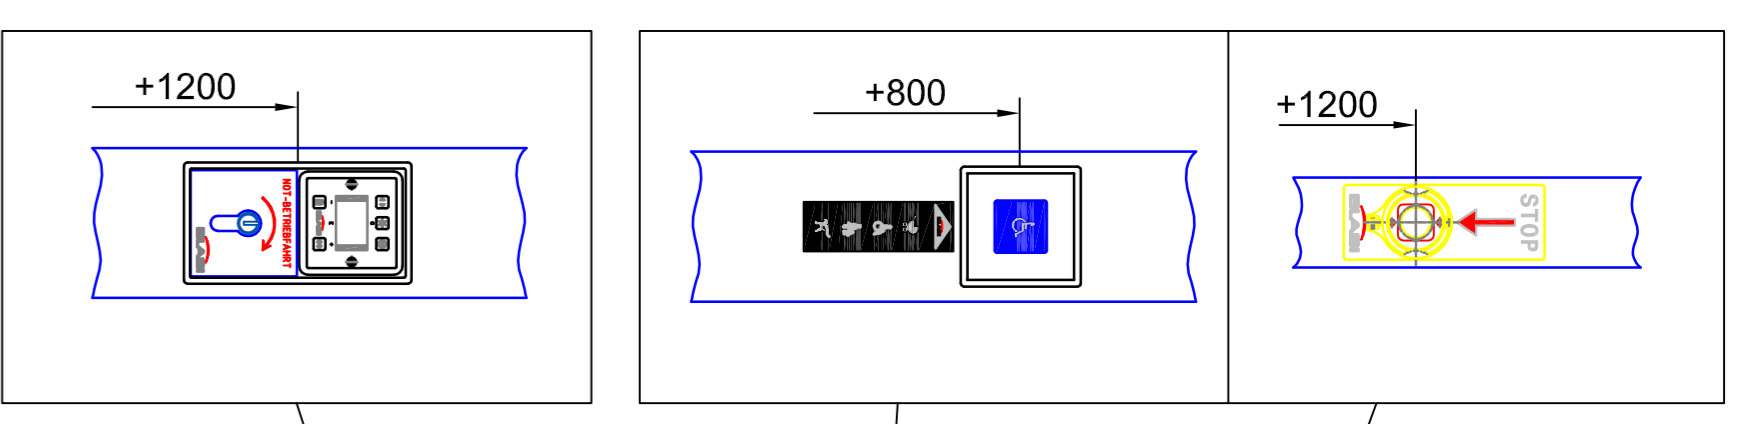


OPTION:  
waterspout Ø40

OPTION:  
waterspout Ø40


inside

passage width A = 3030

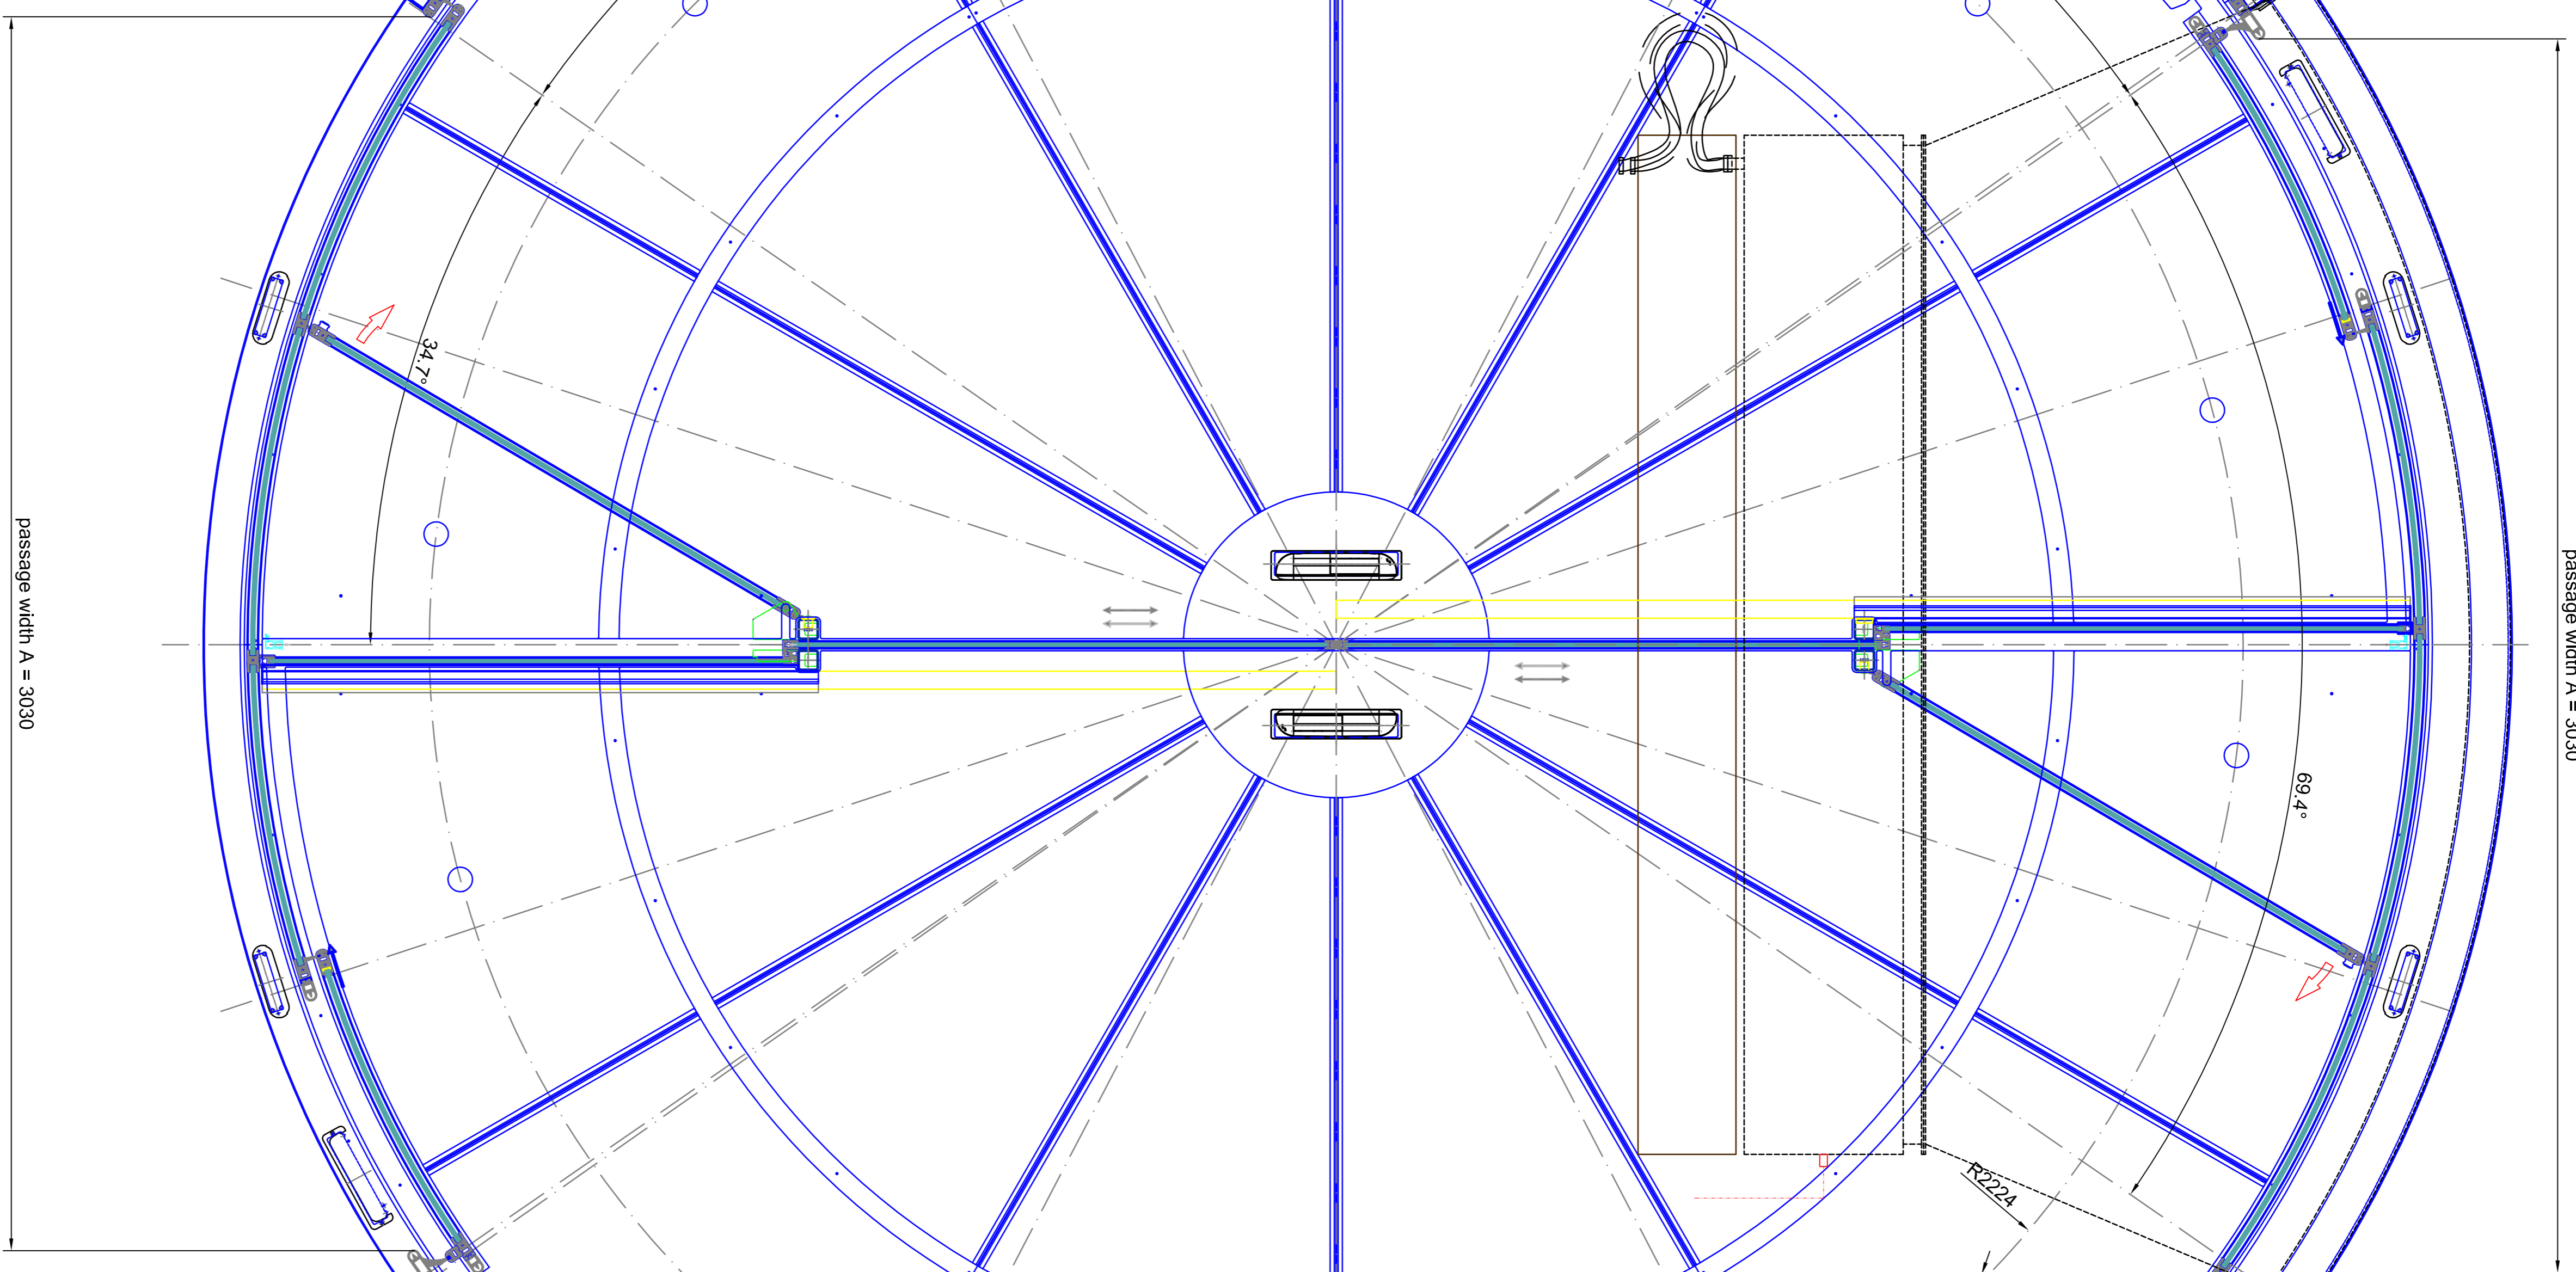

passage width A = 3030  
inside diameter U = 5400  
outside diameter (dunn) T = 5452  
total diameter O = 5558  
clear width

outside

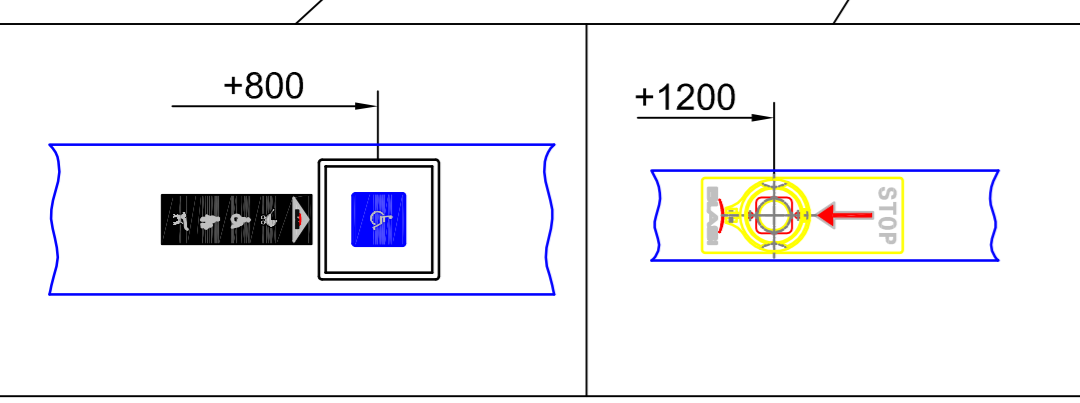


horizontal section - door in standard position

Scale:	A0 = M 1:10	Scale:	A0 = M 1:10
Project:	344.48	Project:	344.48
Client:	BLASI	Client:	BLASI
Address:	BLASI G m b H Automatic Doors Carl-Stein-Str. 15 D-71712 Waldby	Address:	BLASI G m b H Automatic Doors Carl-Stein-Str. 15 D-71712 Waldby
Phone:	+49(0)71422 / 883 - 291	Phone:	+49(0)71422 / 883 - 291
Fax:	+49(0)71422 / 883 - 299	Fax:	+49(0)71422 / 883 - 299
Email:	info@blasi.de	Email:	info@blasi.de
Web:	www.blasi.de	Web:	www.blasi.de
Material:	tempered safety glass 10 mm	Material:	tempered safety glass 10 mm
Manufacturer:	BLASI	Manufacturer:	BLASI
Model:	K21AS/MV-54	Model:	K21AS/MV-54
Version:	02	Version:	02
Page:	02	Page:	02
Total Pages:	05	Total Pages:	05



inside

passage width A = 3030

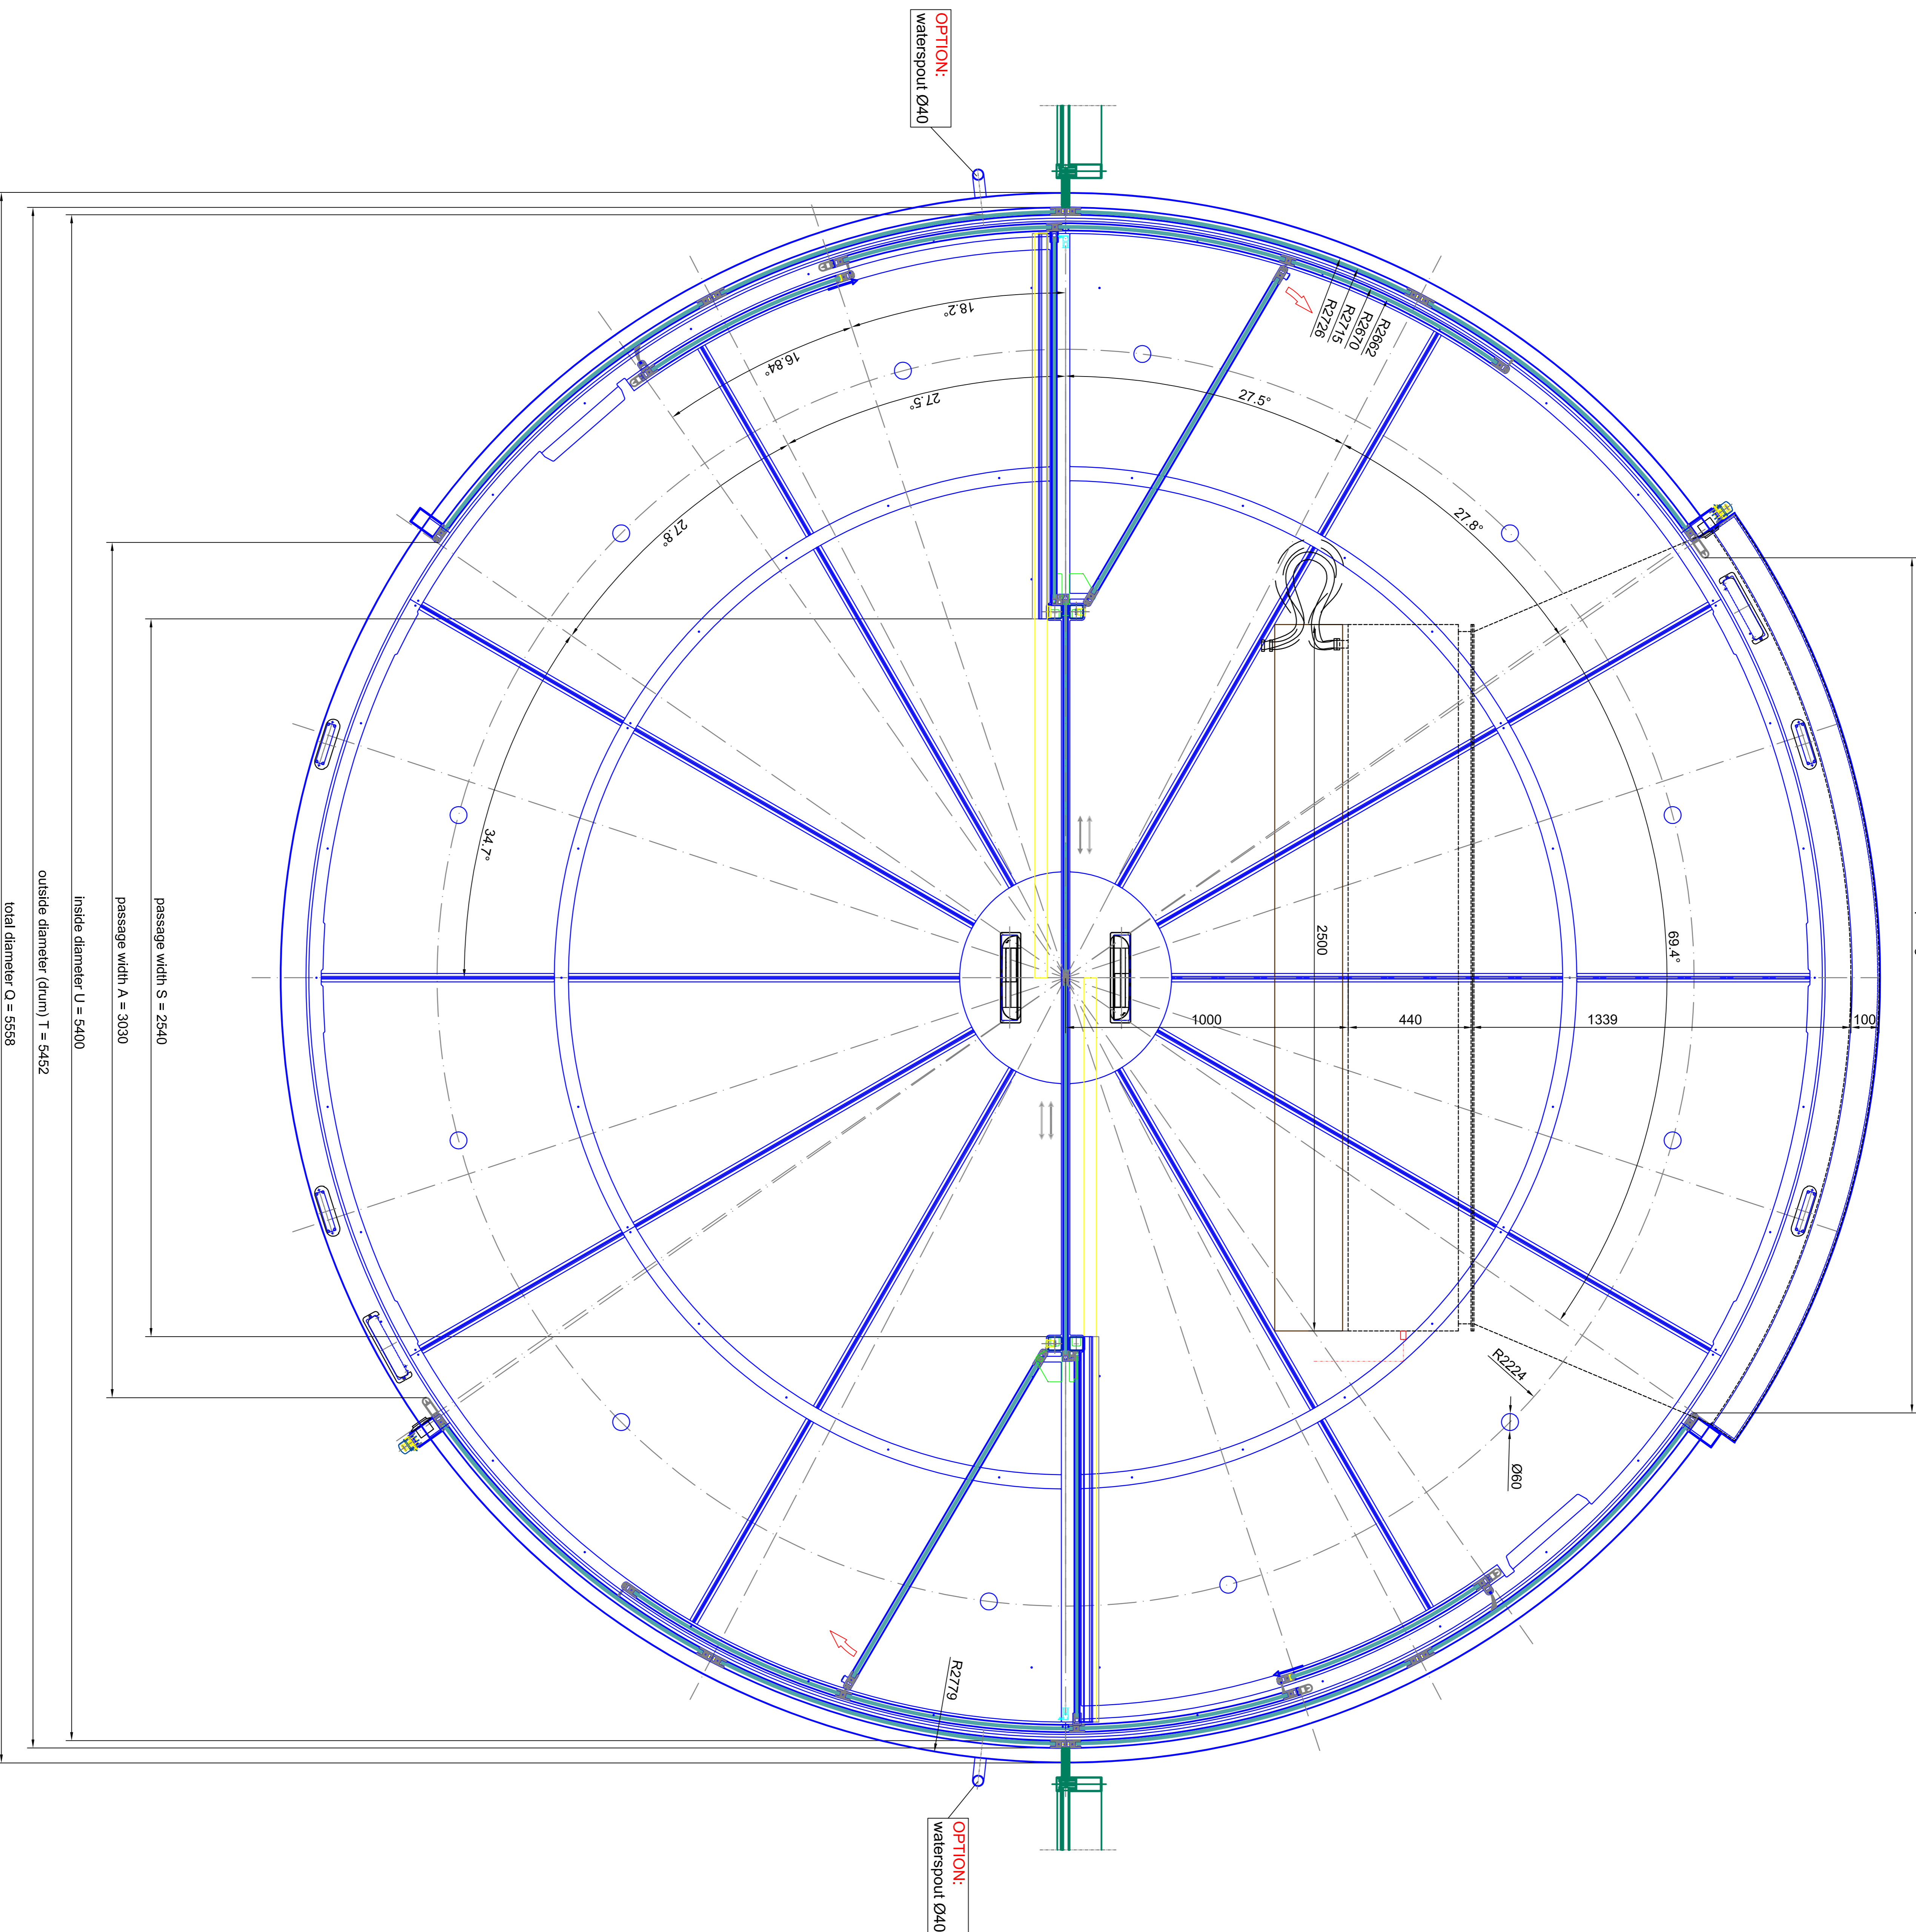


passage width S = 2540  
 passage width A = 3030  
 inside diameter U = 5400  
 outside diameter (drum) T = 5452  
 total diameter Q = 5558

outside

horizontal section - door in open door position

Brand	BLASI	Scale	A0 = M 1:10
Model	K21AS/M-54	Configuration No.	
Series	SAMPLE DRAWING - ONLY	Material	
Product	Automatic Door	Finish	
Material	tempered safety glass 10 mm	Color	
Accessories	tempered safety glass 10 mm	Accessories	
Manufacturer	BLASI	Address	
Contact	Tel. +390522 / 883 . 291 Fax. +390522 / 883 . 290 Email: info@blasibari.com www. blasibari .com	Country	
Page	03	Page	05



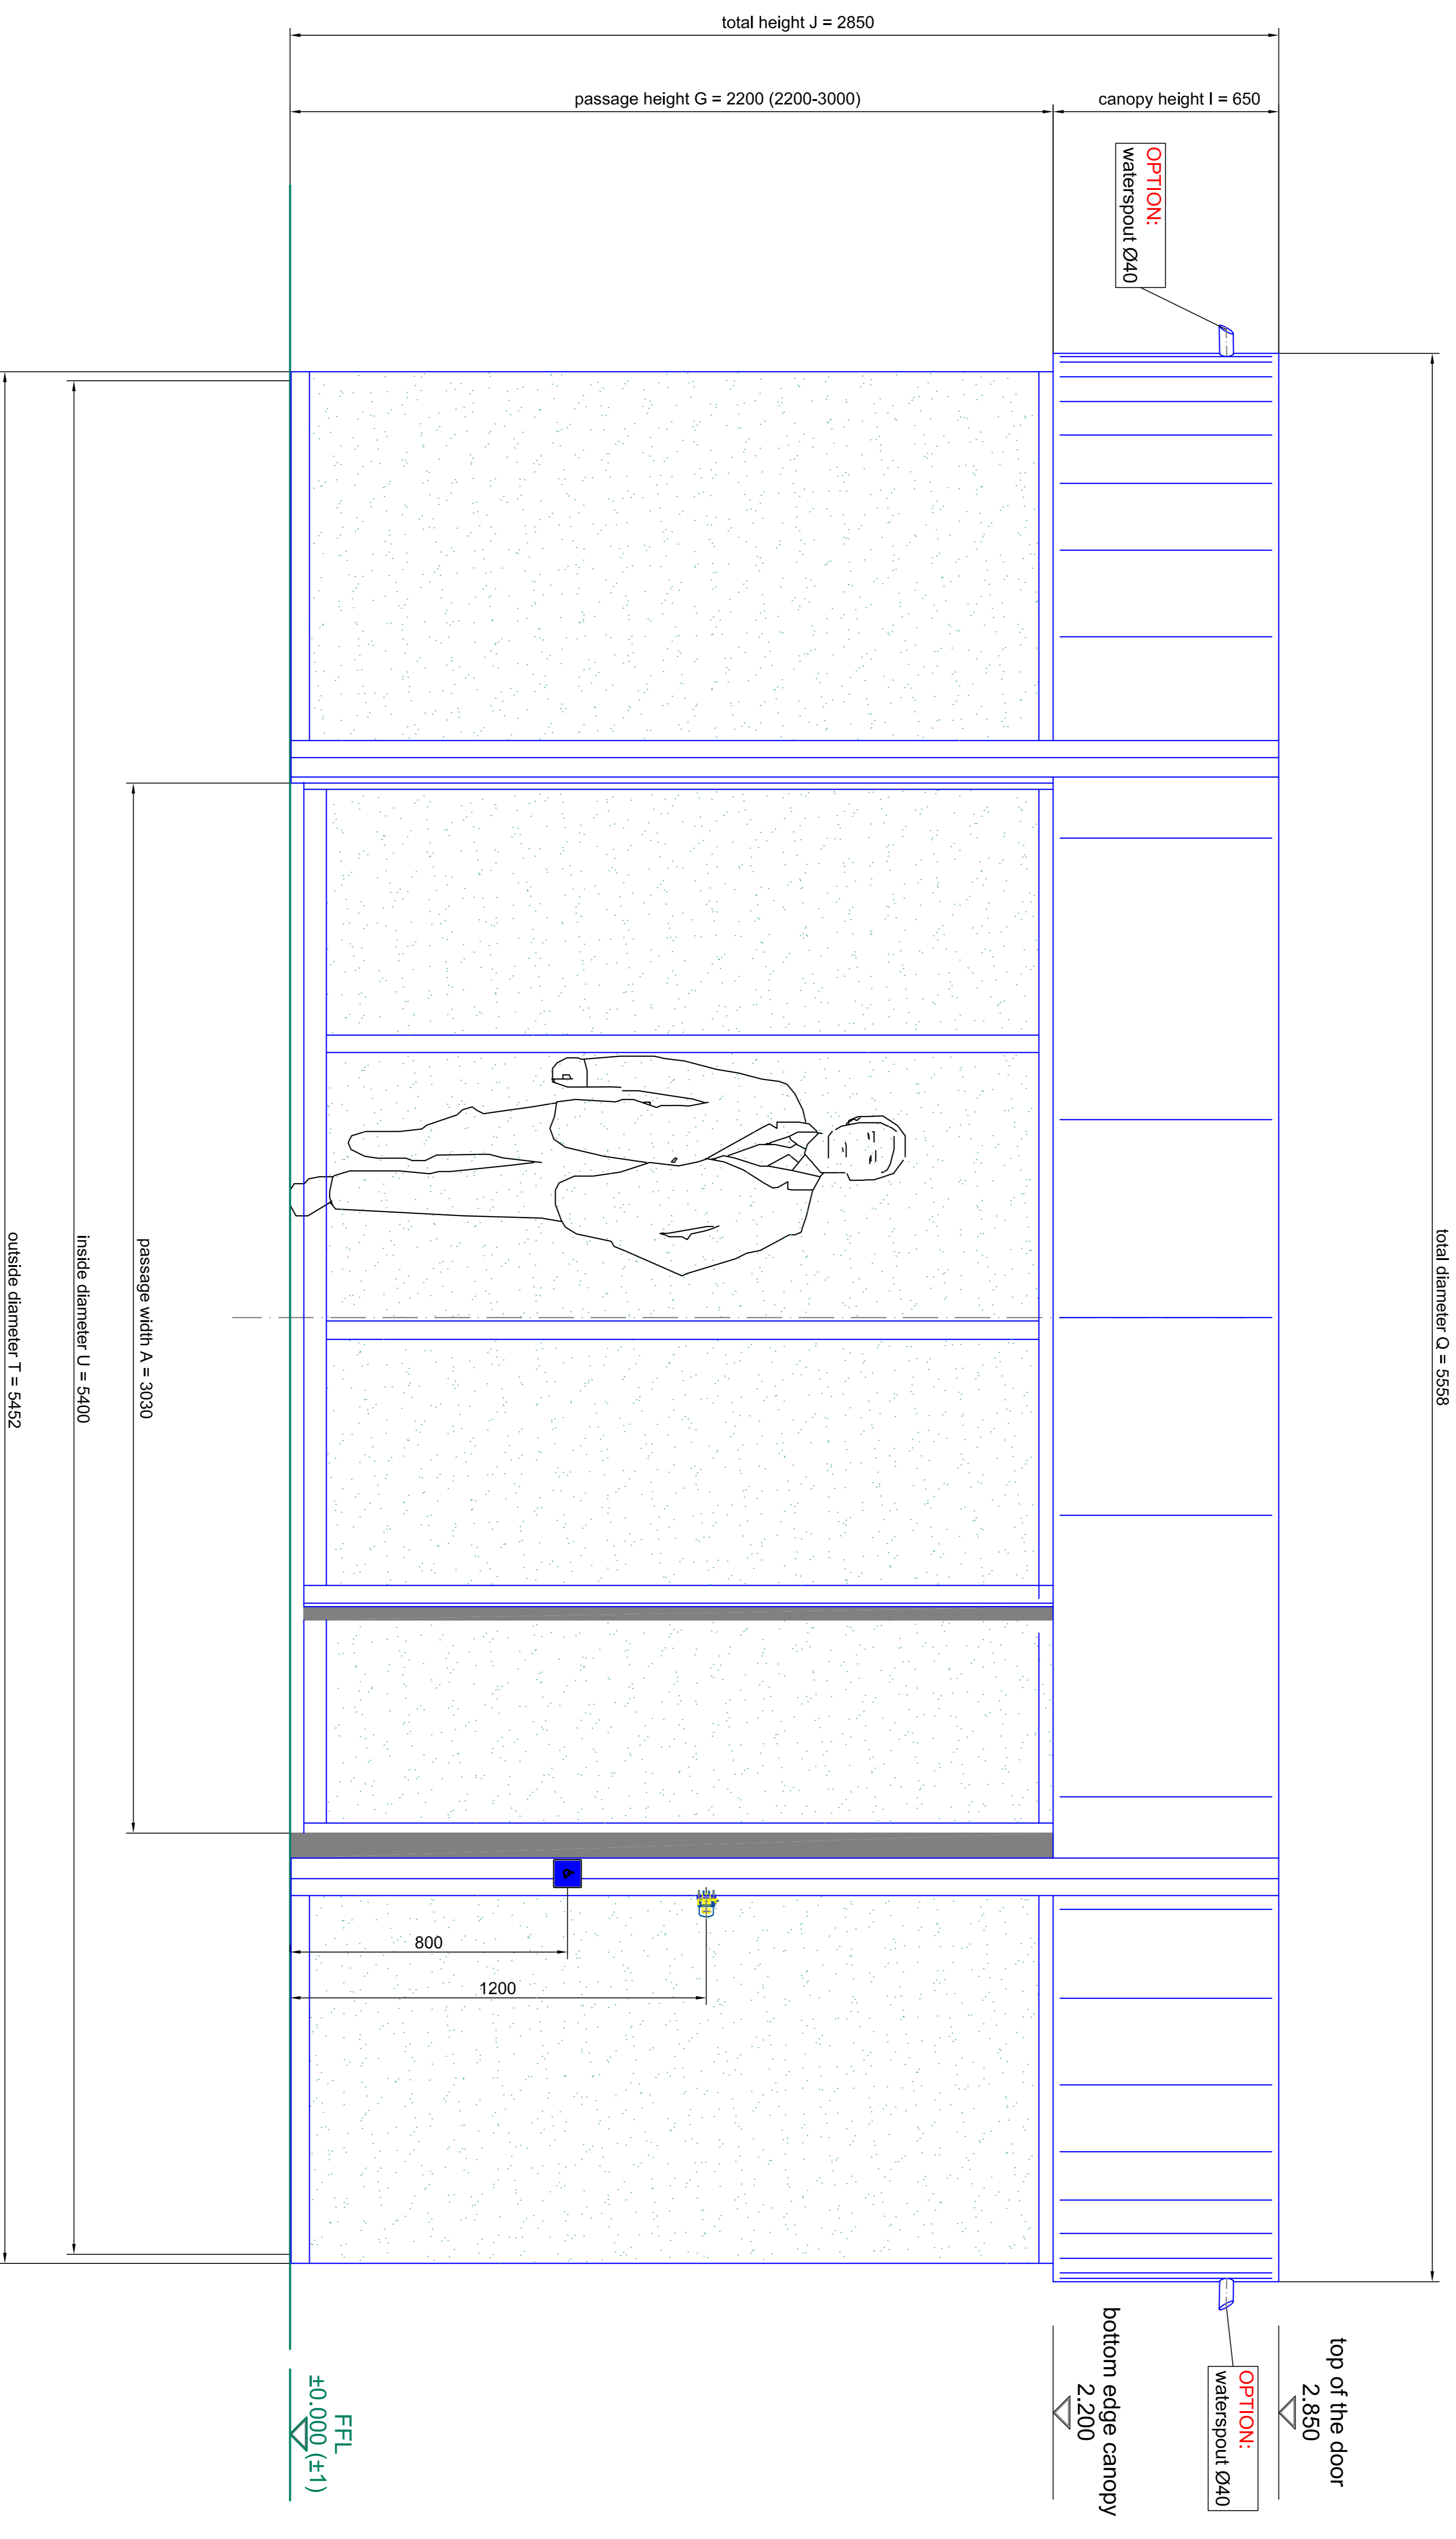

total diameter Q = 5598

top of the door  
2.850

OPTION:  
waterspout Ø40

bottom edge canopy  
2.200


FRL  
120/120/120 (F1)

front elevation - outside

Scale:	A4 = A1 1:10	Scale:	A4 = A1 1:10
Project:	BLASI	Project:	K21AS-VI-54
Client:	Automatic Doors	Client:	SAMPLE DRAWING ONLY
Address:	Blasi s.p.a. - Via S. Maria 10 - 37060 (Verona) - Italy	Address:	
Phone:	+39 0445 434111	Phone:	
Fax:	+39 0445 434112	Fax:	
Website:	www.blasi.it	Website:	
Author:	Blasi	Author:	
Designer:	Blasi	Designer:	
Checker:	Blasi	Checker:	
Approver:	Blasi	Approver:	
Date:	2024	Date:	
Version:	05	Version:	



# horizontal section - details

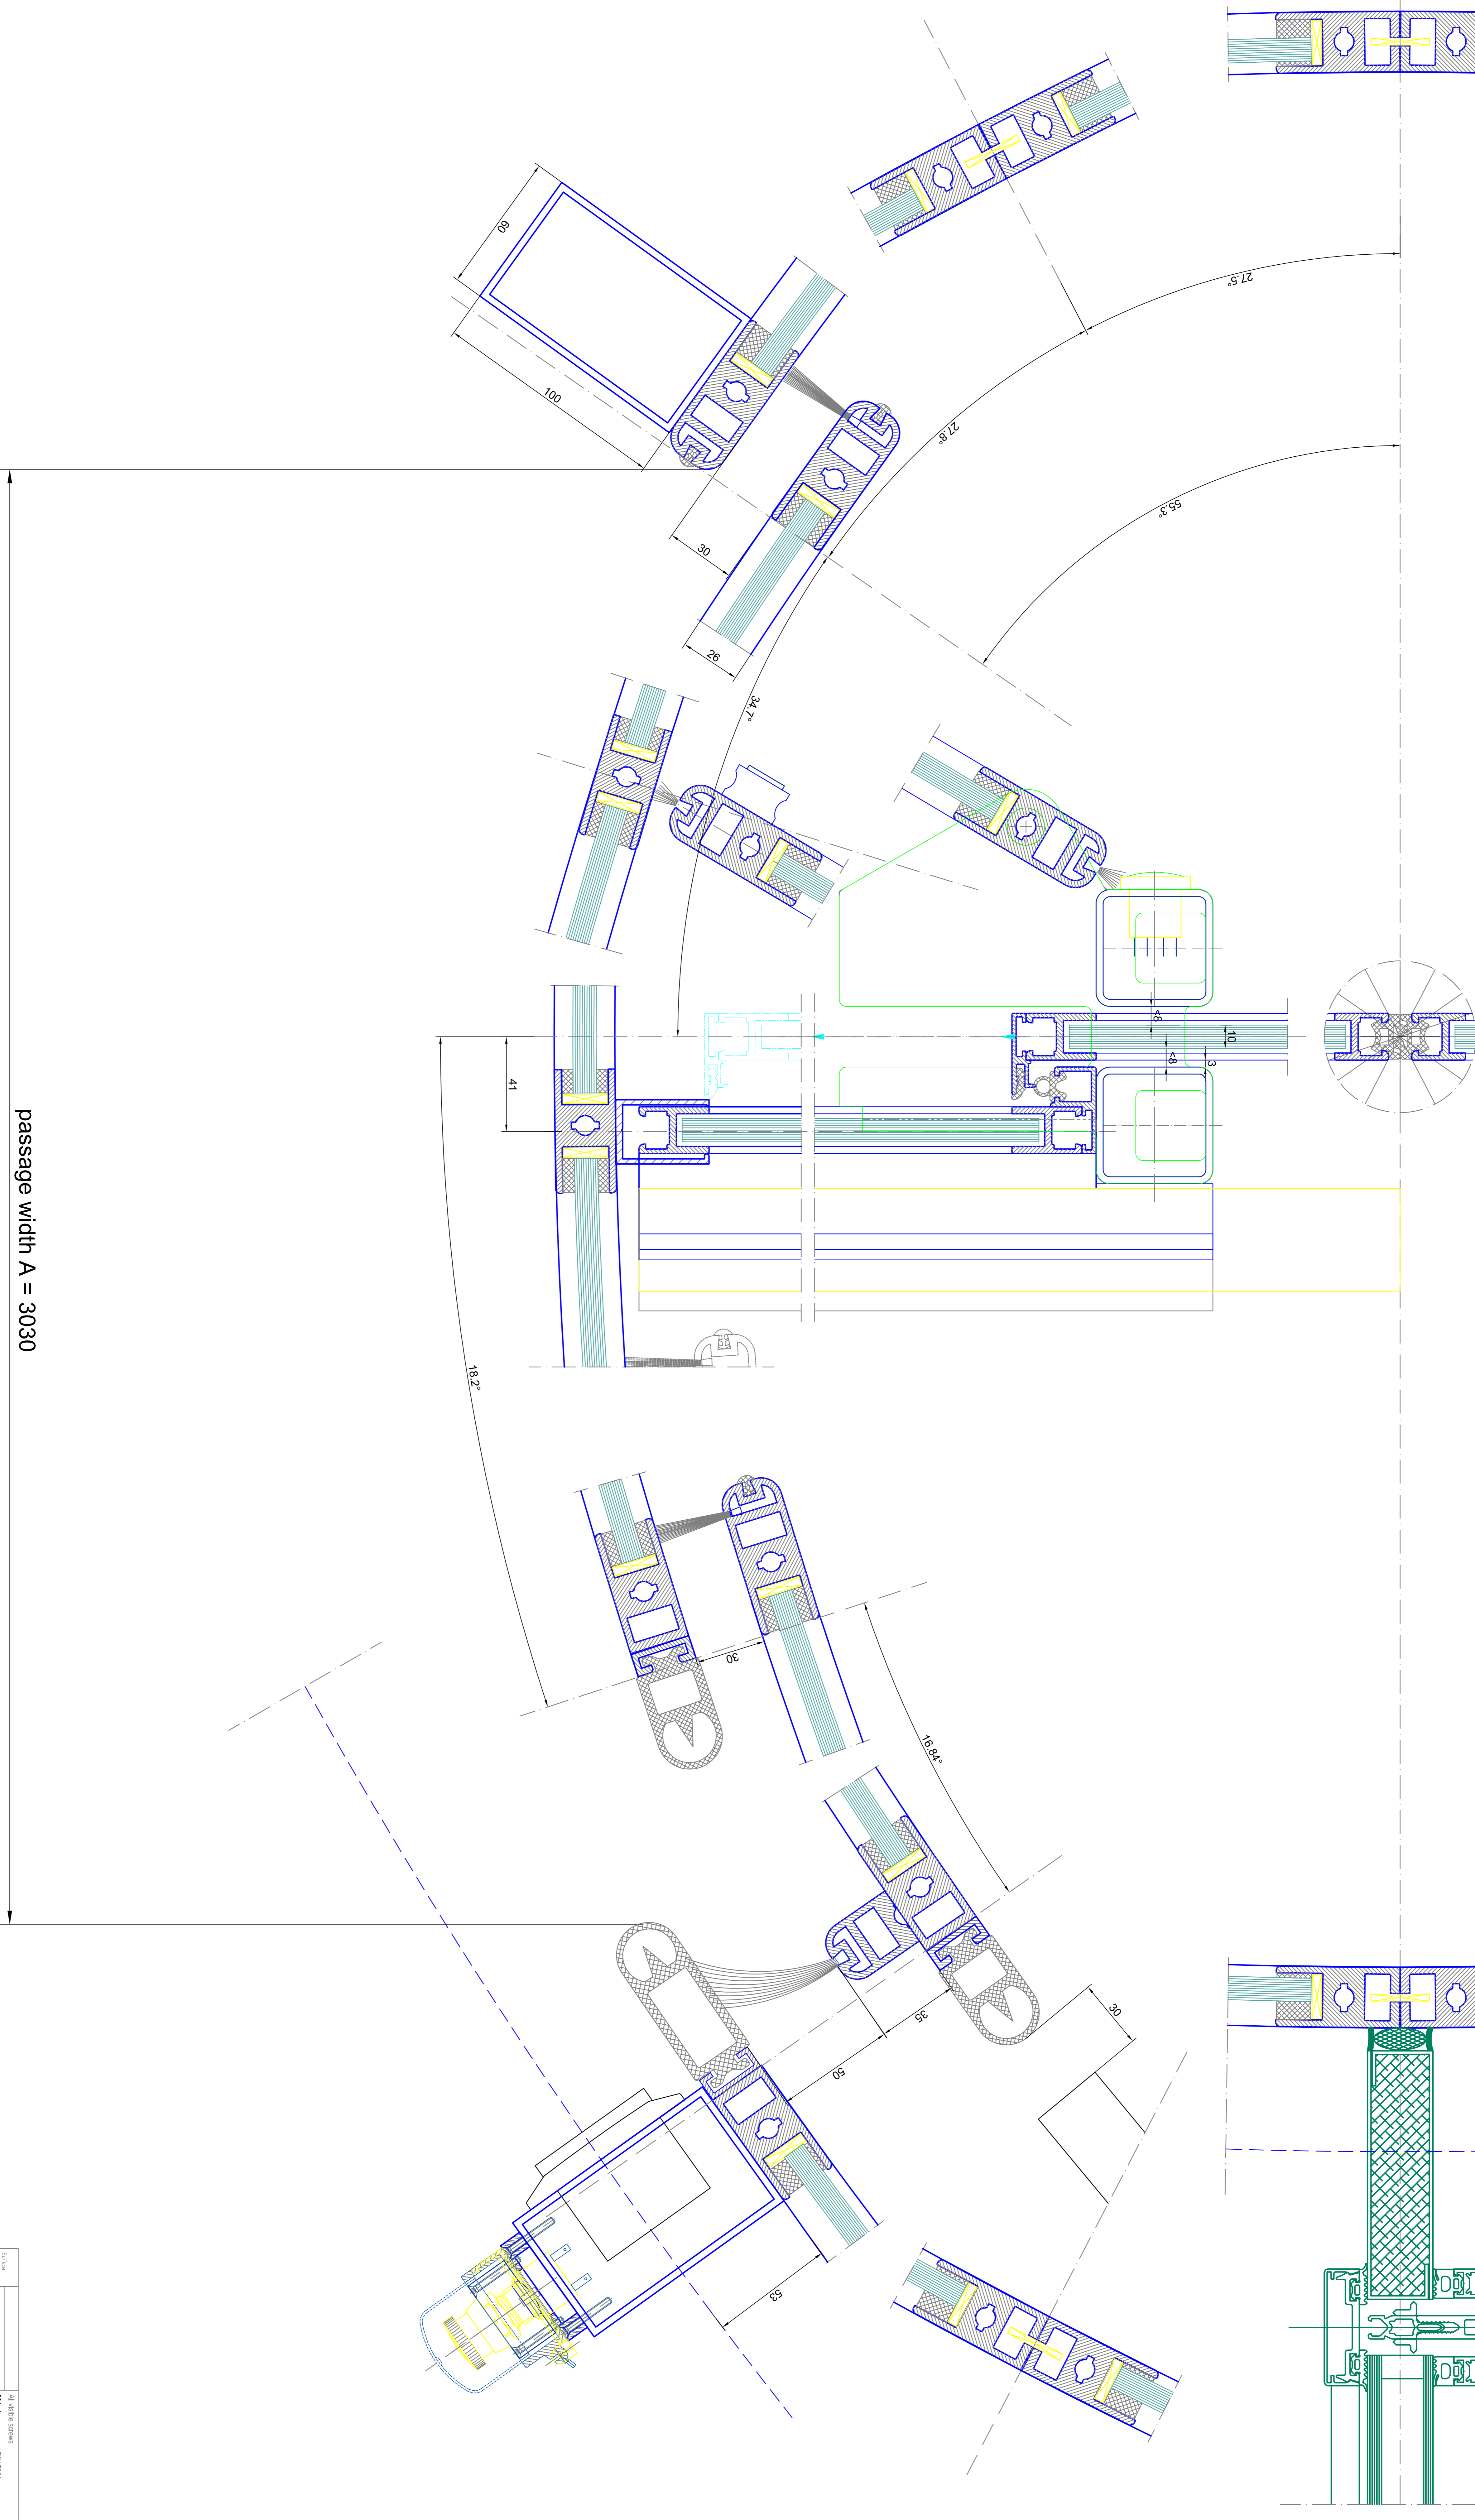

passage width A = 3030

<b>BLASI</b> B L A S I G m b H Automatic Doors Cef. steel steel s.s. 316 0 - 1 1 7 2 - 340000		Tel. +49 822 / 883 - 291 Fax. +49 822 / 883 - 290 E-mail: info@blasig.de WWW: blasig.de	
Project: Drawing: Date:	304.48 304.48 304.48	Scale: A0 = 1:1	Title: K21A-SM1-54 SAMPLE DRAWING ONLY
Sheet: 1 of 1		Date: 30.04.2021	
Material: tempered safety glass 10 mm		Component: tempered safety glass 10 mm	
Note: 1. All visible components must be made of stainless steel.			
Note: 2. The drawing is for information only. It is not a technical drawing and does not represent the final product.			