




vertical section - watertight roof / waterspout
A0 - M 1:5

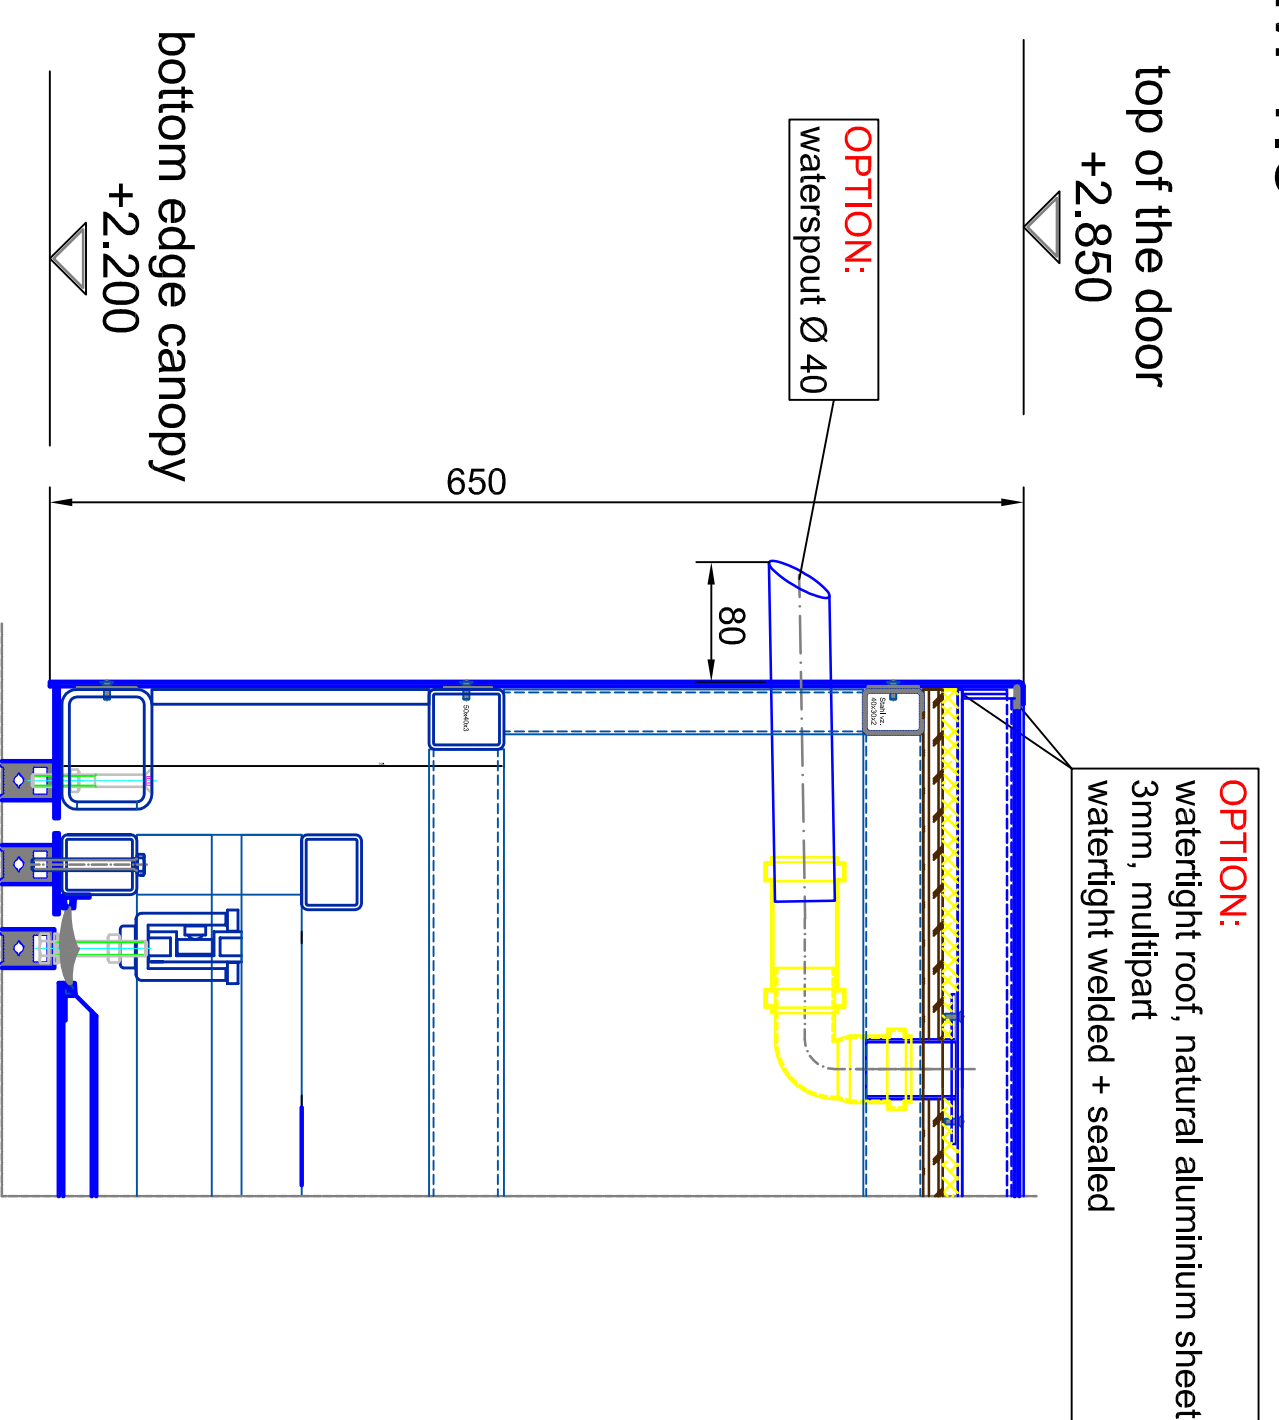


vertical section - dust roof / outside
A0 - M 1:5

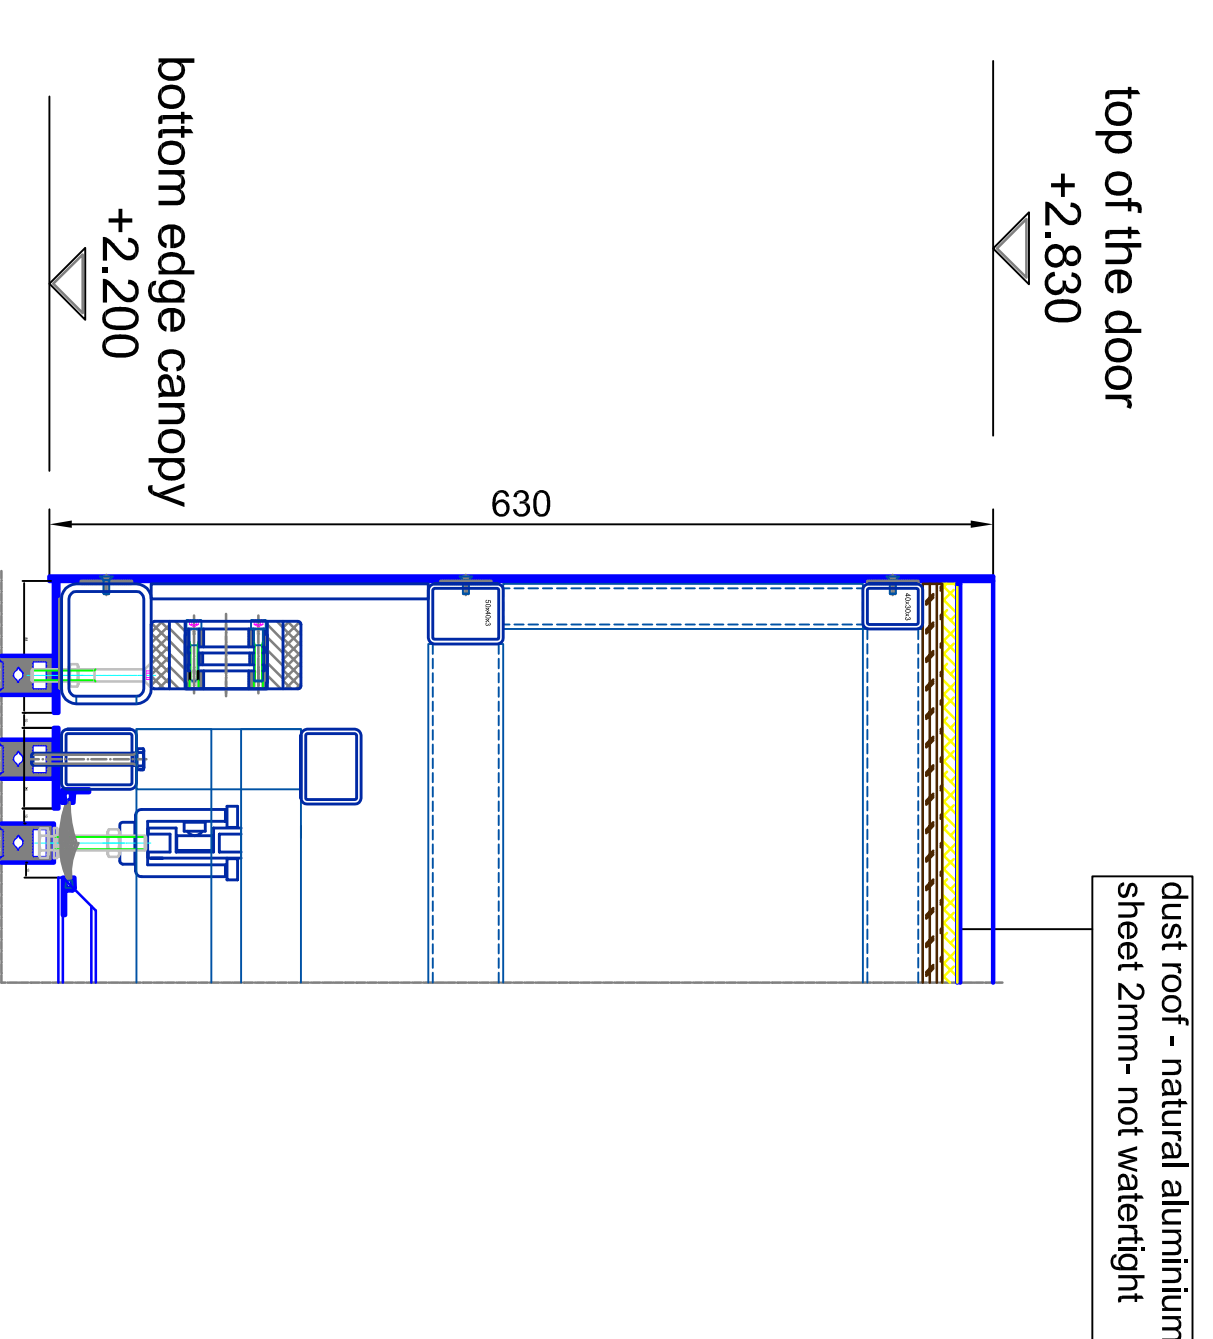


vertical section - watertight roof - multipart
A0 - M 1:5

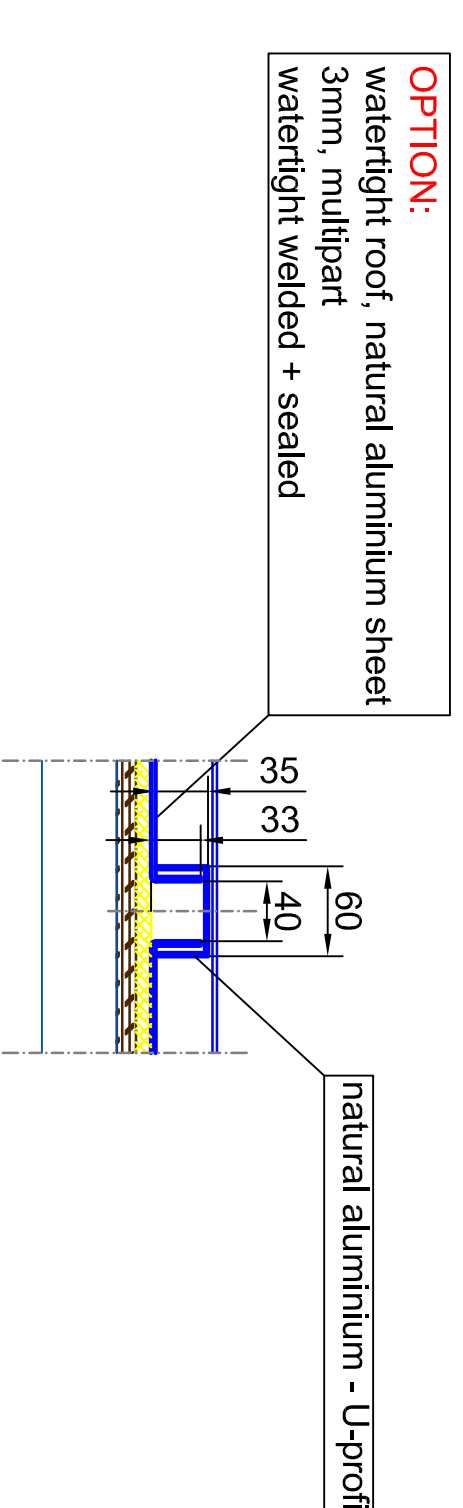

vertical section - passage area / inside
A0 - M 1:5

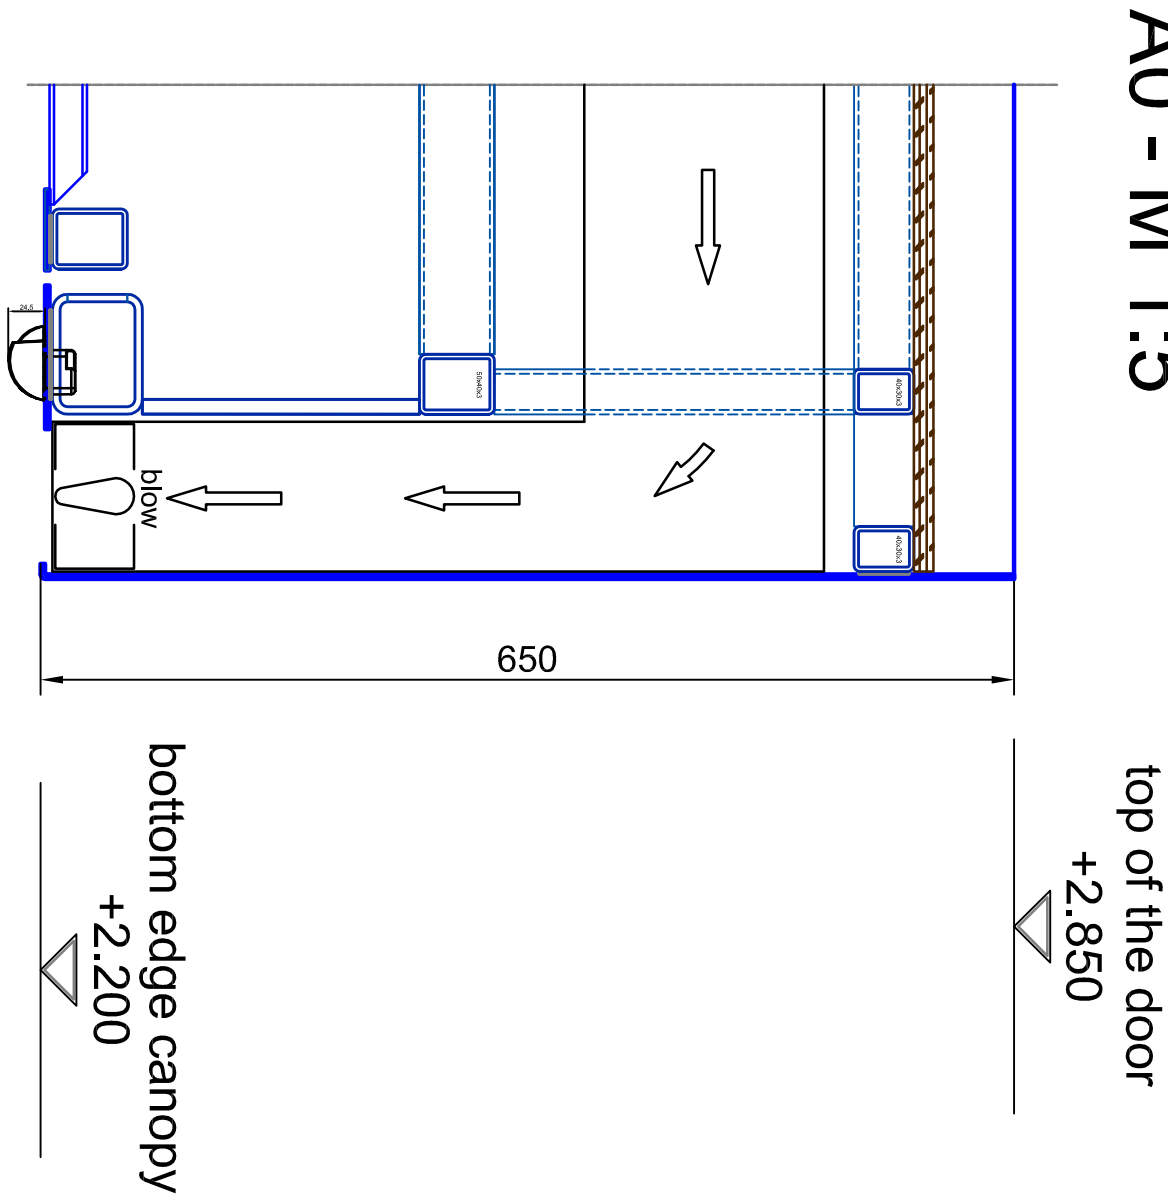


vertical section

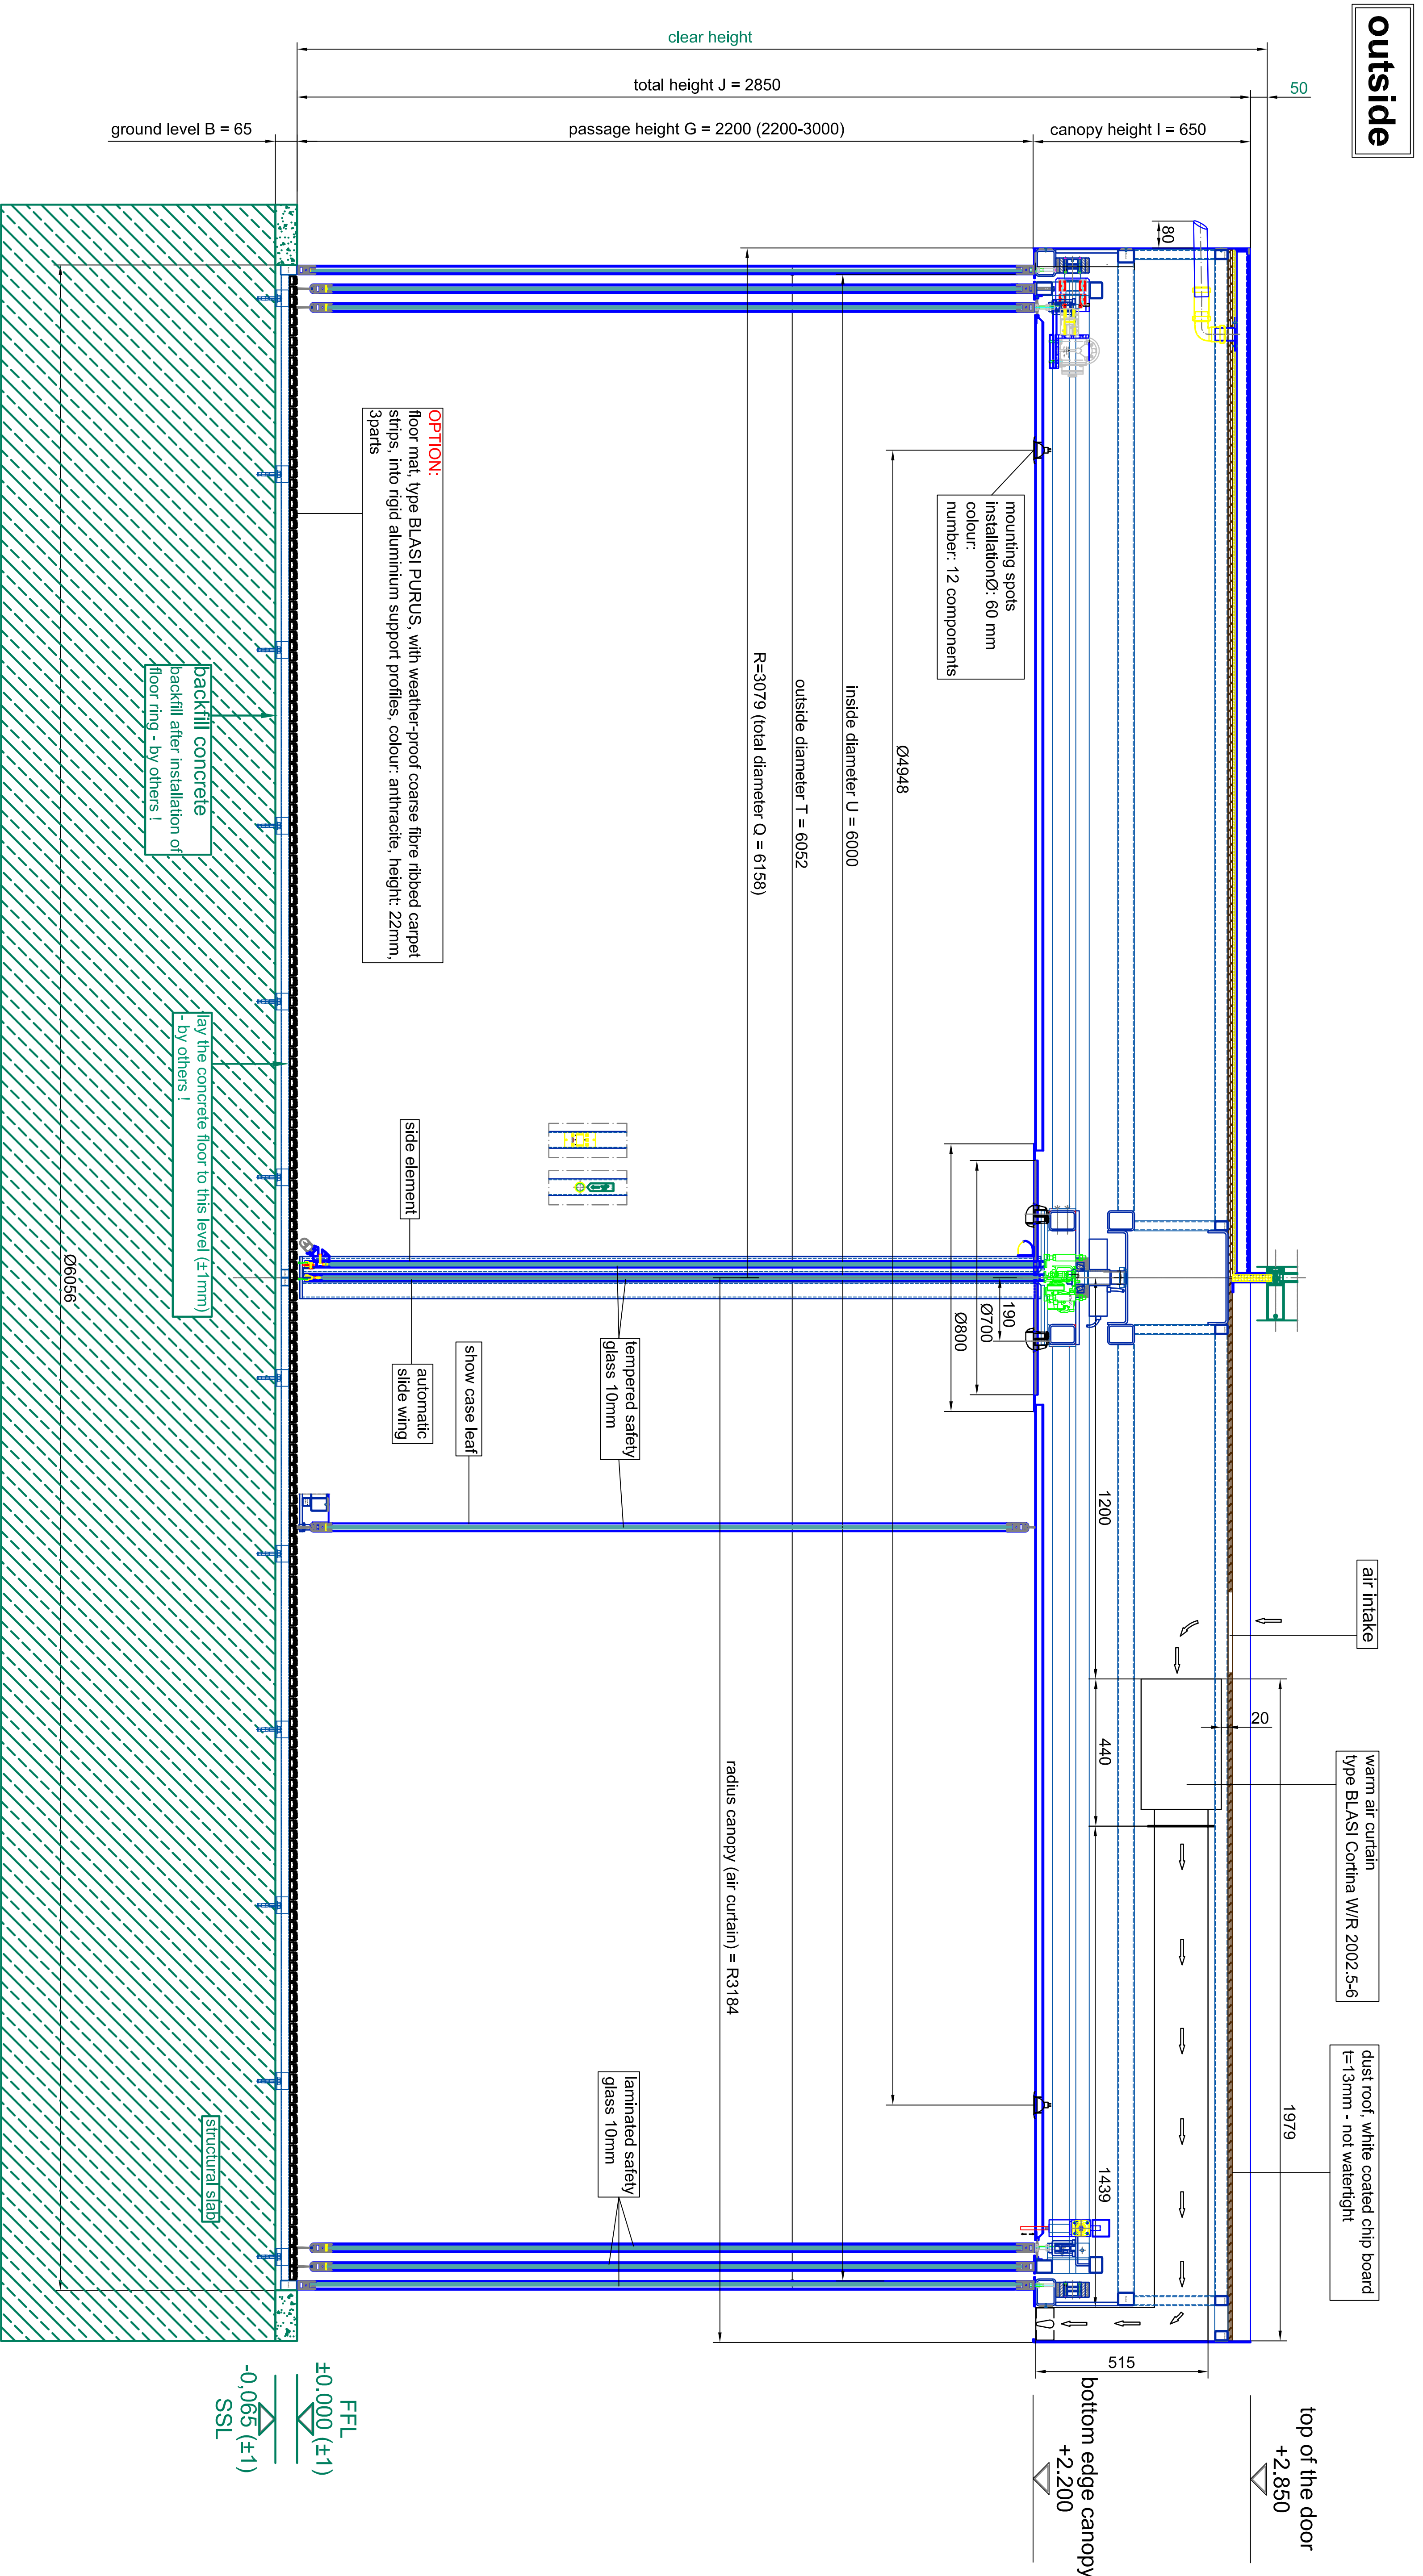

FLL
±0.000 (±1)
-0.065 (±1)
SSL

<p>BLASI B L A S I G m b H Automatic Doors Carl-Stein-Str. 5-15 D - 71717 Waldbyrg www.blasi.de</p>		<p>Tel. +49(0)722 / 863 - 291 Fax. +49(0)722 / 863 - 299 E-mail: info@blasi.de www - blasi.de - 1190</p>	
<p>Scale: A0 = M 1:10 Type: K21AS/MV-60 SAMPLE DRAWING ONLY</p>		<p>Scale: A0 = M 1:10 Type: K21AS/MV-60 SAMPLE DRAWING ONLY</p>	
<p>Material: 1.4308 stainless steel Glass: 10mm tempered safety glass 10mm laminated safety glass</p>		<p>Material: 1.4308 stainless steel Glass: 10mm tempered safety glass 10mm laminated safety glass</p>	

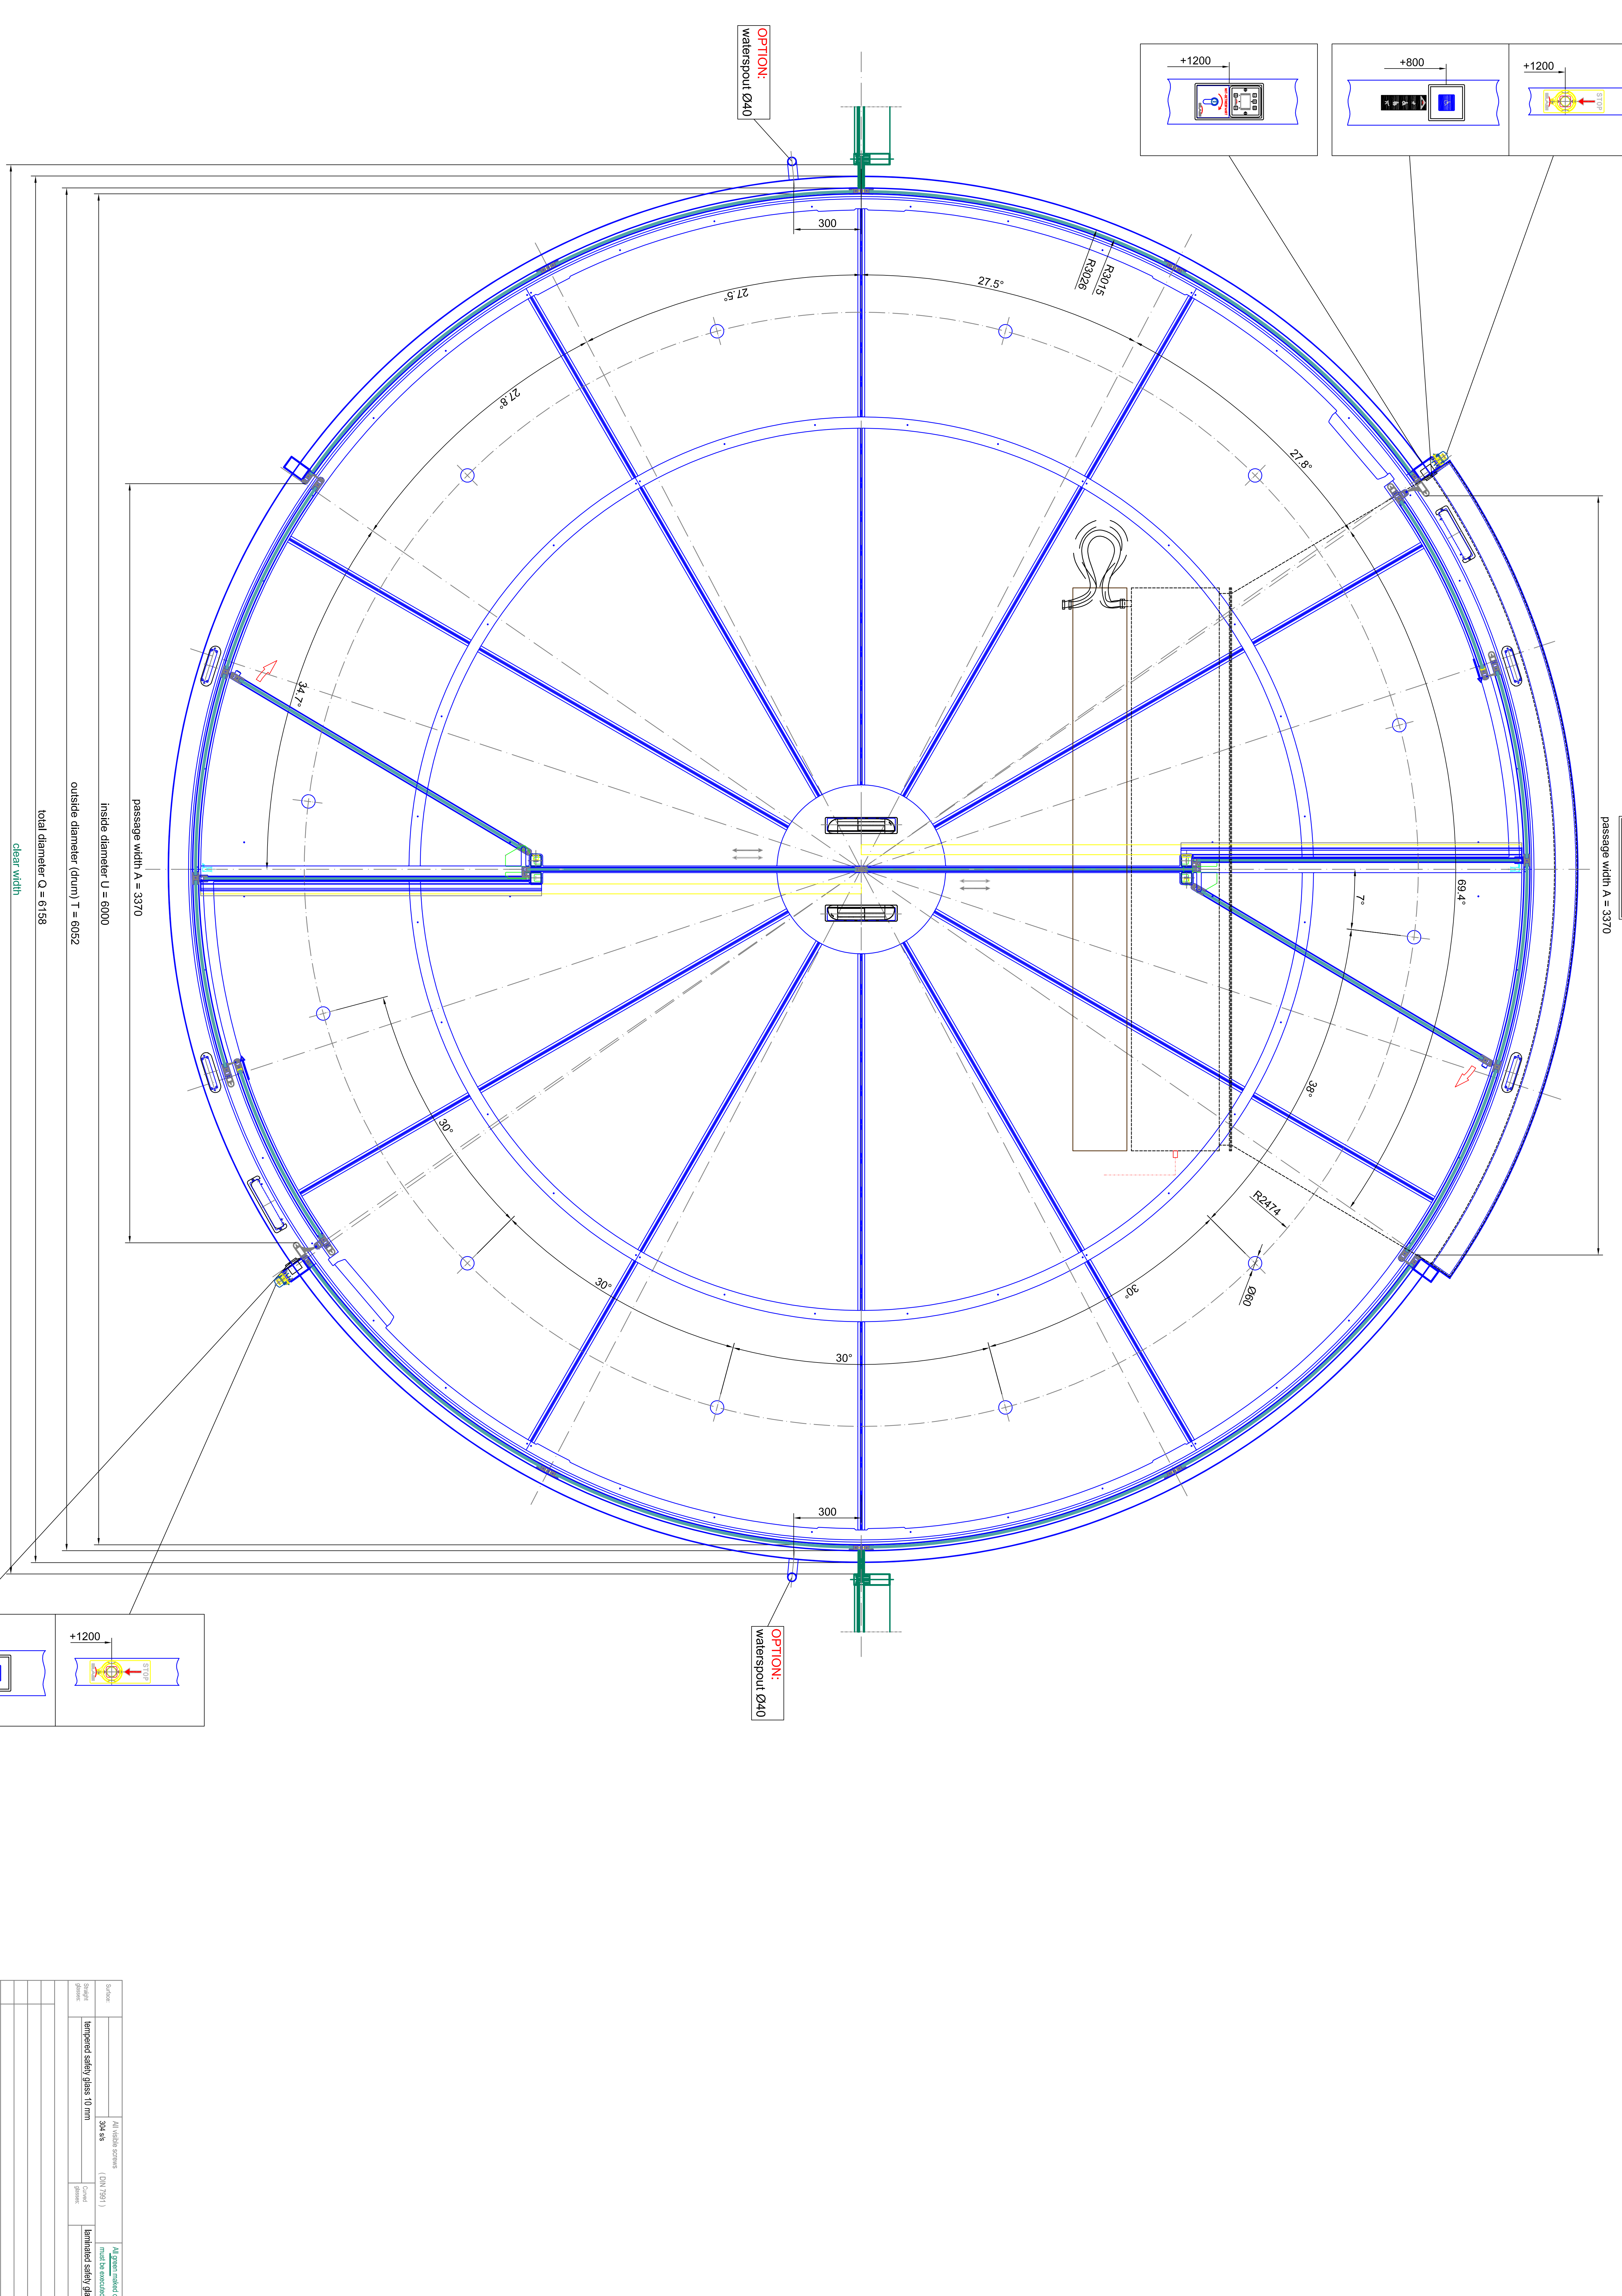

horizontal section - door in standard position

outside


inside

passage width A = 3370
 inside diameter U = 6000
 outside diameter (drum) T = 6052
 total diameter Q = 6158
 clear width

BLASI B L A S I G m b H Automatic Doors Call center: +39 02 76 11 71 WWW: BLASI.IT		Tel: +39 02 76 11 71 Fax: +39 02 76 11 72 Email: info@blasi.it Email: ordini@blasi.it	
Scale: A4 = M 1:10 Type: K21AS/M/60 Configuration No.: Drawing No.:		Scale: A4 = M 1:10 Type: K21AS/M/60 Configuration No.: Drawing No.:	
Material: tempered safety glass 10 mm Color:		Material: tempered safety glass 10 mm Color:	
Sheet:		Sheet:	
Date:		Date:	
Author:		Author:	
Checked:		Checked:	
Drawn:		Drawn:	
Page: 02 From: 05		Page: 02 From: 05	

inside

passage width A = 3370

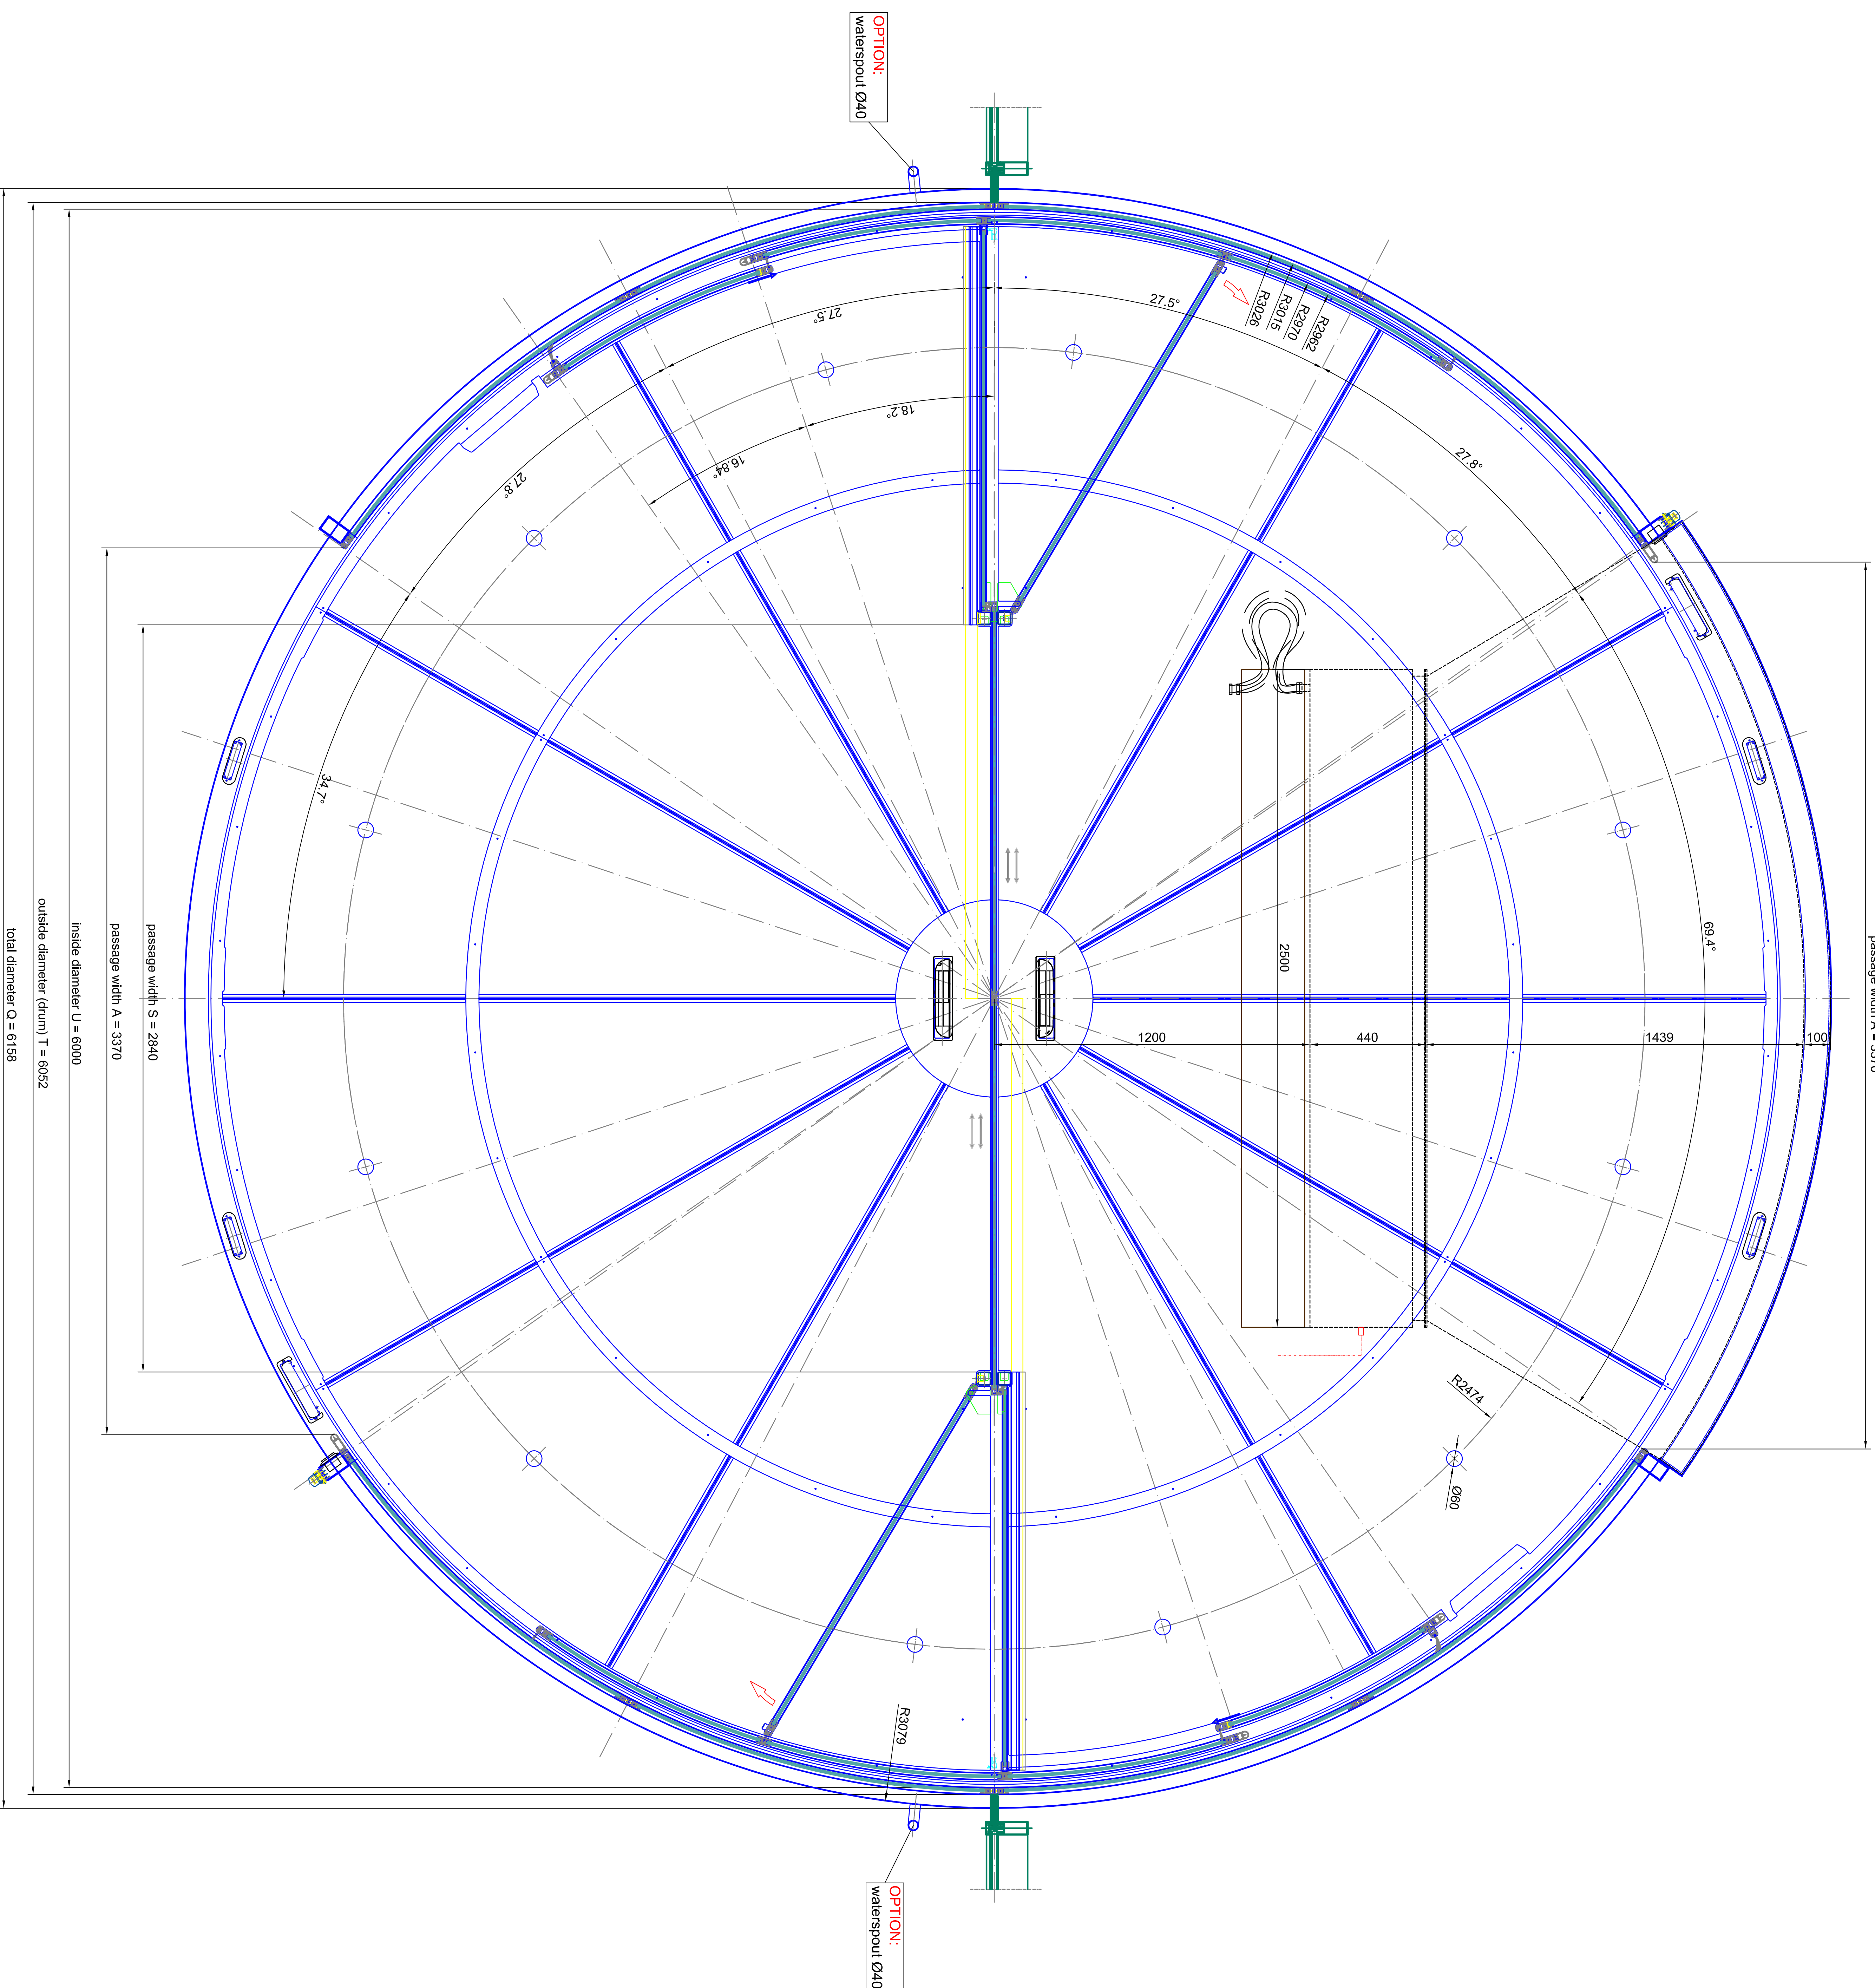


passage width S = 2840
 passage width A = 3370
 inside diameter U = 6000
 outside diameter (drum) T = 6052
 total diameter Q = 6158

outside

horizontal section - door in open door position


Scale:	A0 = M 1:10	Configuration No.:	526	526/3	
Project:	BLASI	Type:	K21AS/M-60	Page:	03
Client:	BLASI	Contract:	SAMPLE DRAWING ONLY	Rev:	05
Address:	BLASI G m b H	Td. +49(0)22 / 863 . 291 Fax. +49(0)22 / 863 . 299 Email: info@blasi.de www. blasi . de			
Material:	tempered safety glass 10 mm	Material:	tempered safety glass 10 mm	8 L A S I G m b H Automatic Door Carl-Seeber-Str. 5-15 D - 71712 Walden www. blasi . de	
Notes:	1. All visible components must be made of stainless steel. 2. All visible components must be made of stainless steel.				

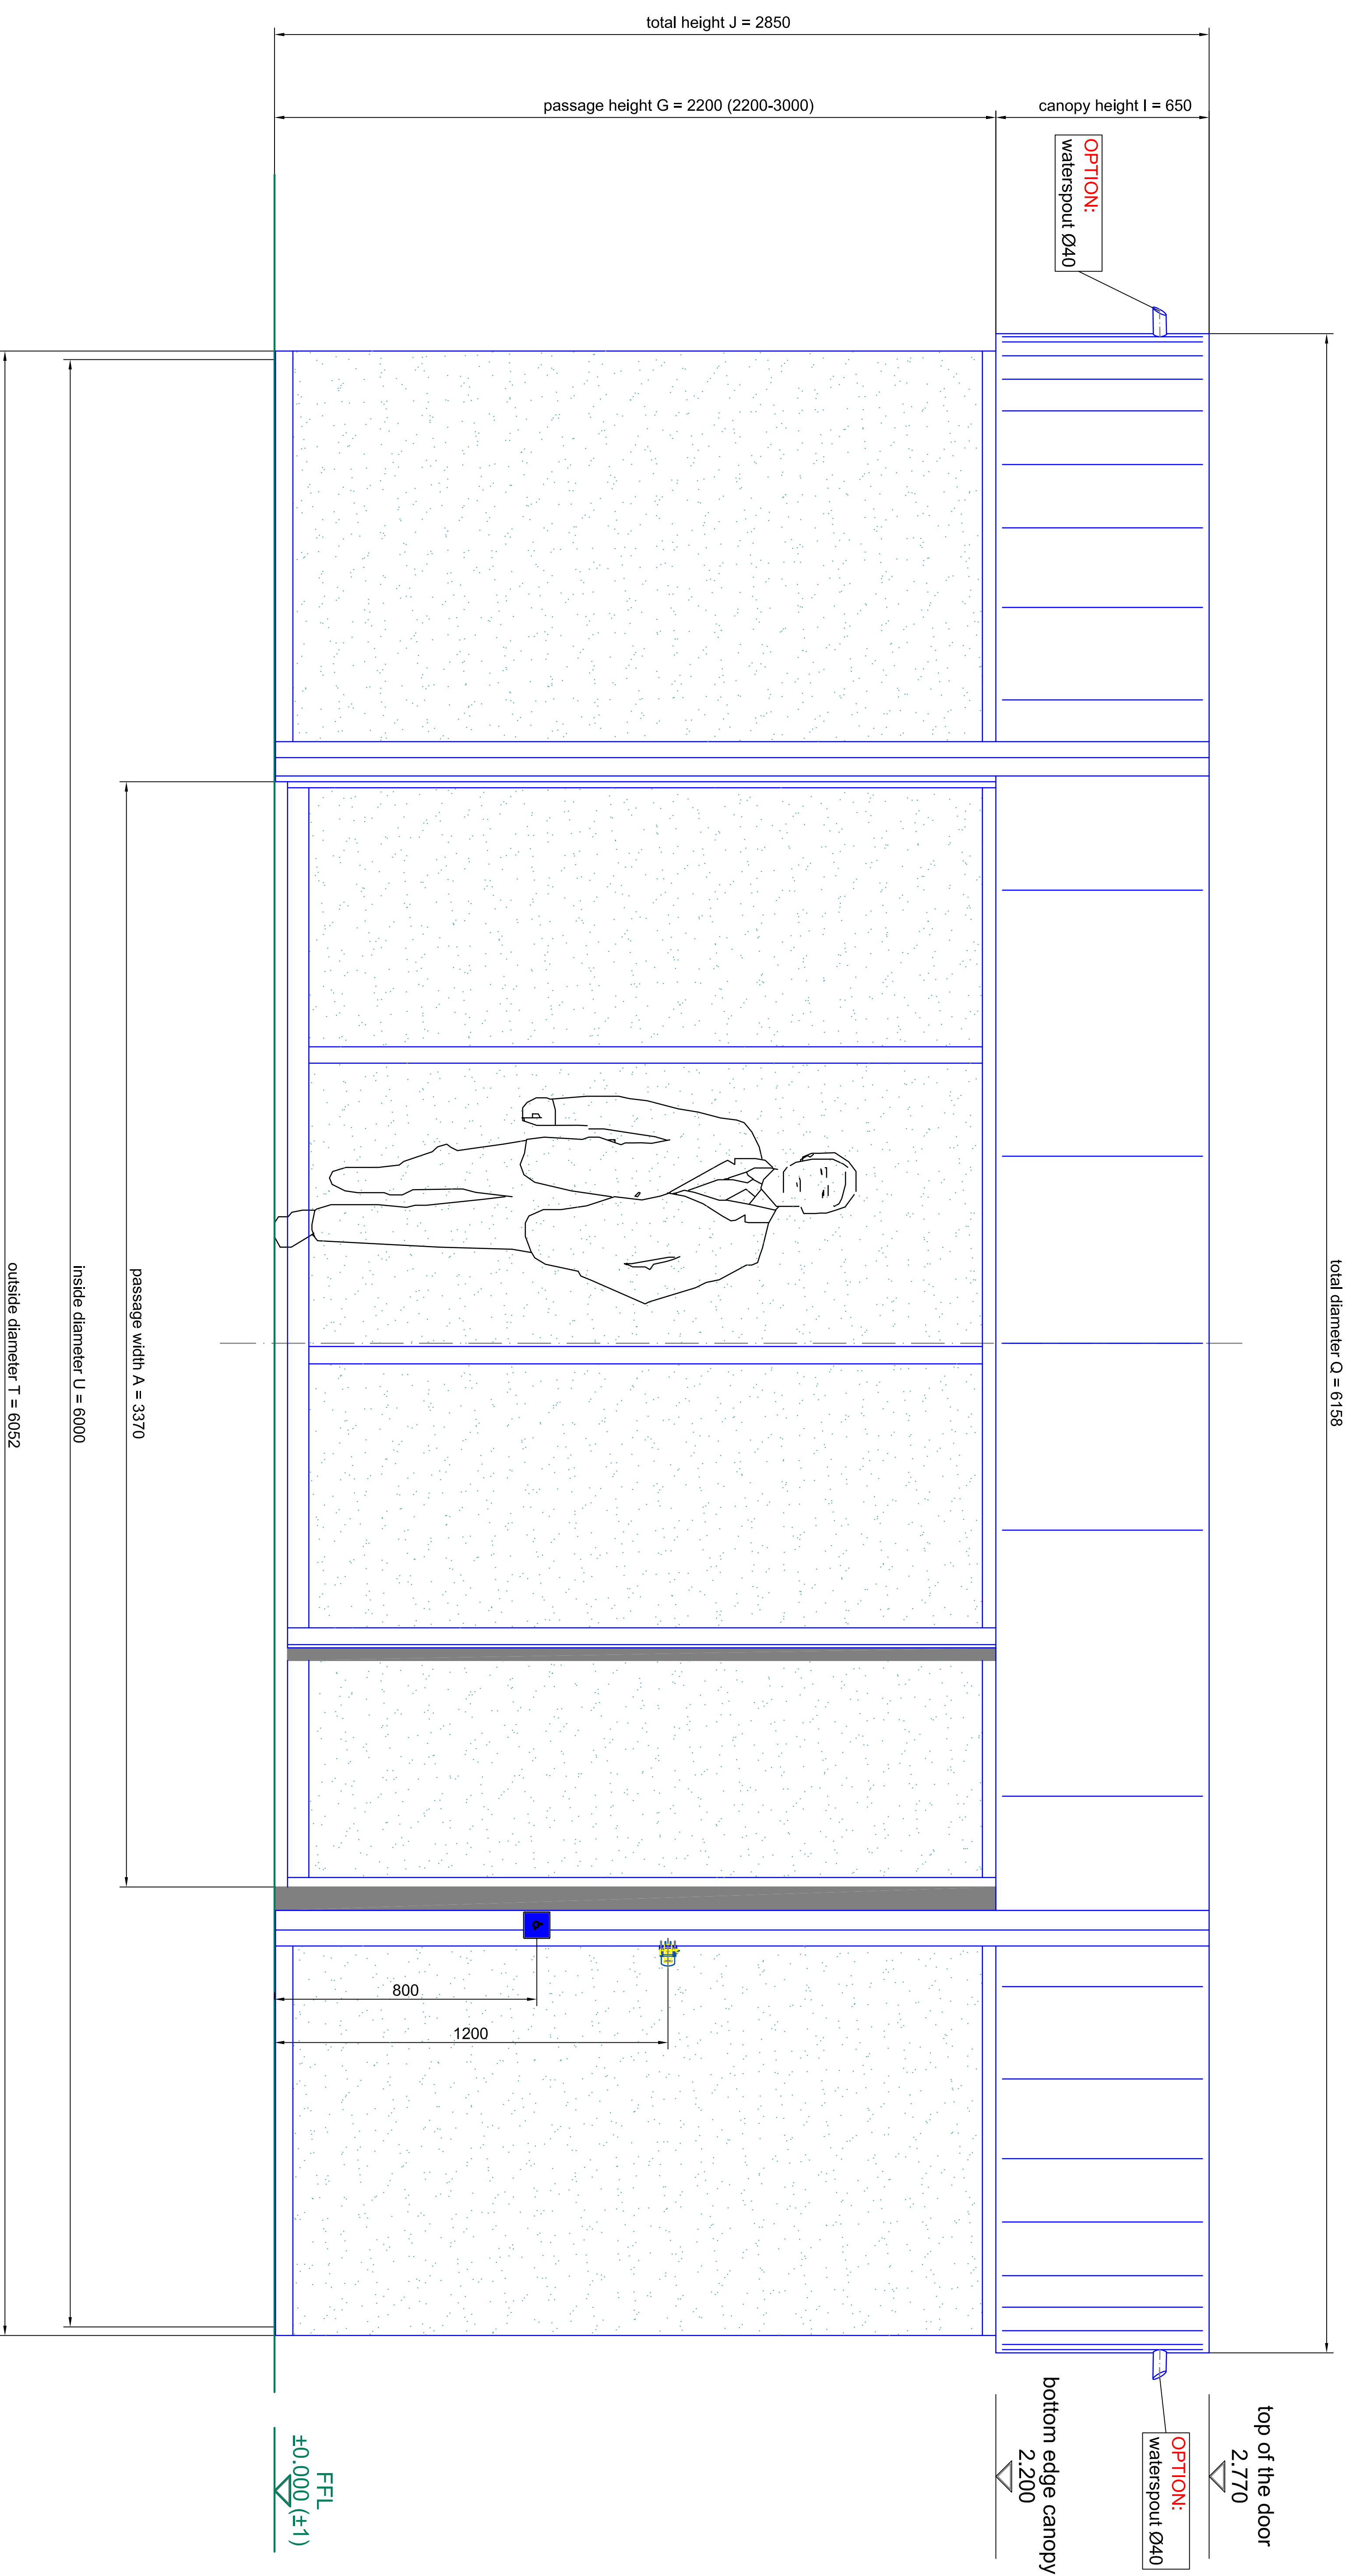

front elevation - outside

Scale:	A4 = M 1:10	Scale:	A4 = M 1:10
Project:	BLASI	Project:	K21AS/M-60
Client:	BLASI	Client:	SAMPLE DRAWING ONLY
Address:	BLASI	Address:	SAMPLE DRAWING ONLY
Phone:	BLASI	Phone:	SAMPLE DRAWING ONLY
Fax:	BLASI	Fax:	SAMPLE DRAWING ONLY
Website:	BLASI	Website:	SAMPLE DRAWING ONLY
Material:	tempered safety glass 10 mm	Material:	tempered safety glass 10 mm
Finish:	brushed stainless steel	Finish:	brushed stainless steel
Color:	brushed stainless steel	Color:	brushed stainless steel
Weight:		Weight:	
Height:		Height:	
Width:		Width:	
Depth:		Depth:	
Volume:		Volume:	
Area:		Area:	
Perimeter:		Perimeter:	
Notes:		Notes:	
Comments:		Comments:	
Revisions:		Revisions:	
Drawn by:		Drawn by:	
Checked by:		Checked by:	
Scale:	A4 = M 1:10	Scale:	A4 = M 1:10
Project:	BLASI	Project:	K21AS/M-60
Client:	BLASI	Client:	SAMPLE DRAWING ONLY
Address:	BLASI	Address:	SAMPLE DRAWING ONLY
Phone:	BLASI	Phone:	SAMPLE DRAWING ONLY
Fax:	BLASI	Fax:	SAMPLE DRAWING ONLY
Website:	BLASI	Website:	SAMPLE DRAWING ONLY
Material:	tempered safety glass 10 mm	Material:	tempered safety glass 10 mm
Finish:	brushed stainless steel	Finish:	brushed stainless steel
Color:	brushed stainless steel	Color:	brushed stainless steel
Weight:		Weight:	
Height:		Height:	
Width:		Width:	
Depth:		Depth:	
Volume:		Volume:	
Area:		Area:	
Perimeter:		Perimeter:	
Notes:		Notes:	
Comments:		Comments:	
Revisions:		Revisions:	
Drawn by:		Drawn by:	
Checked by:		Checked by:	

horizontal section - details

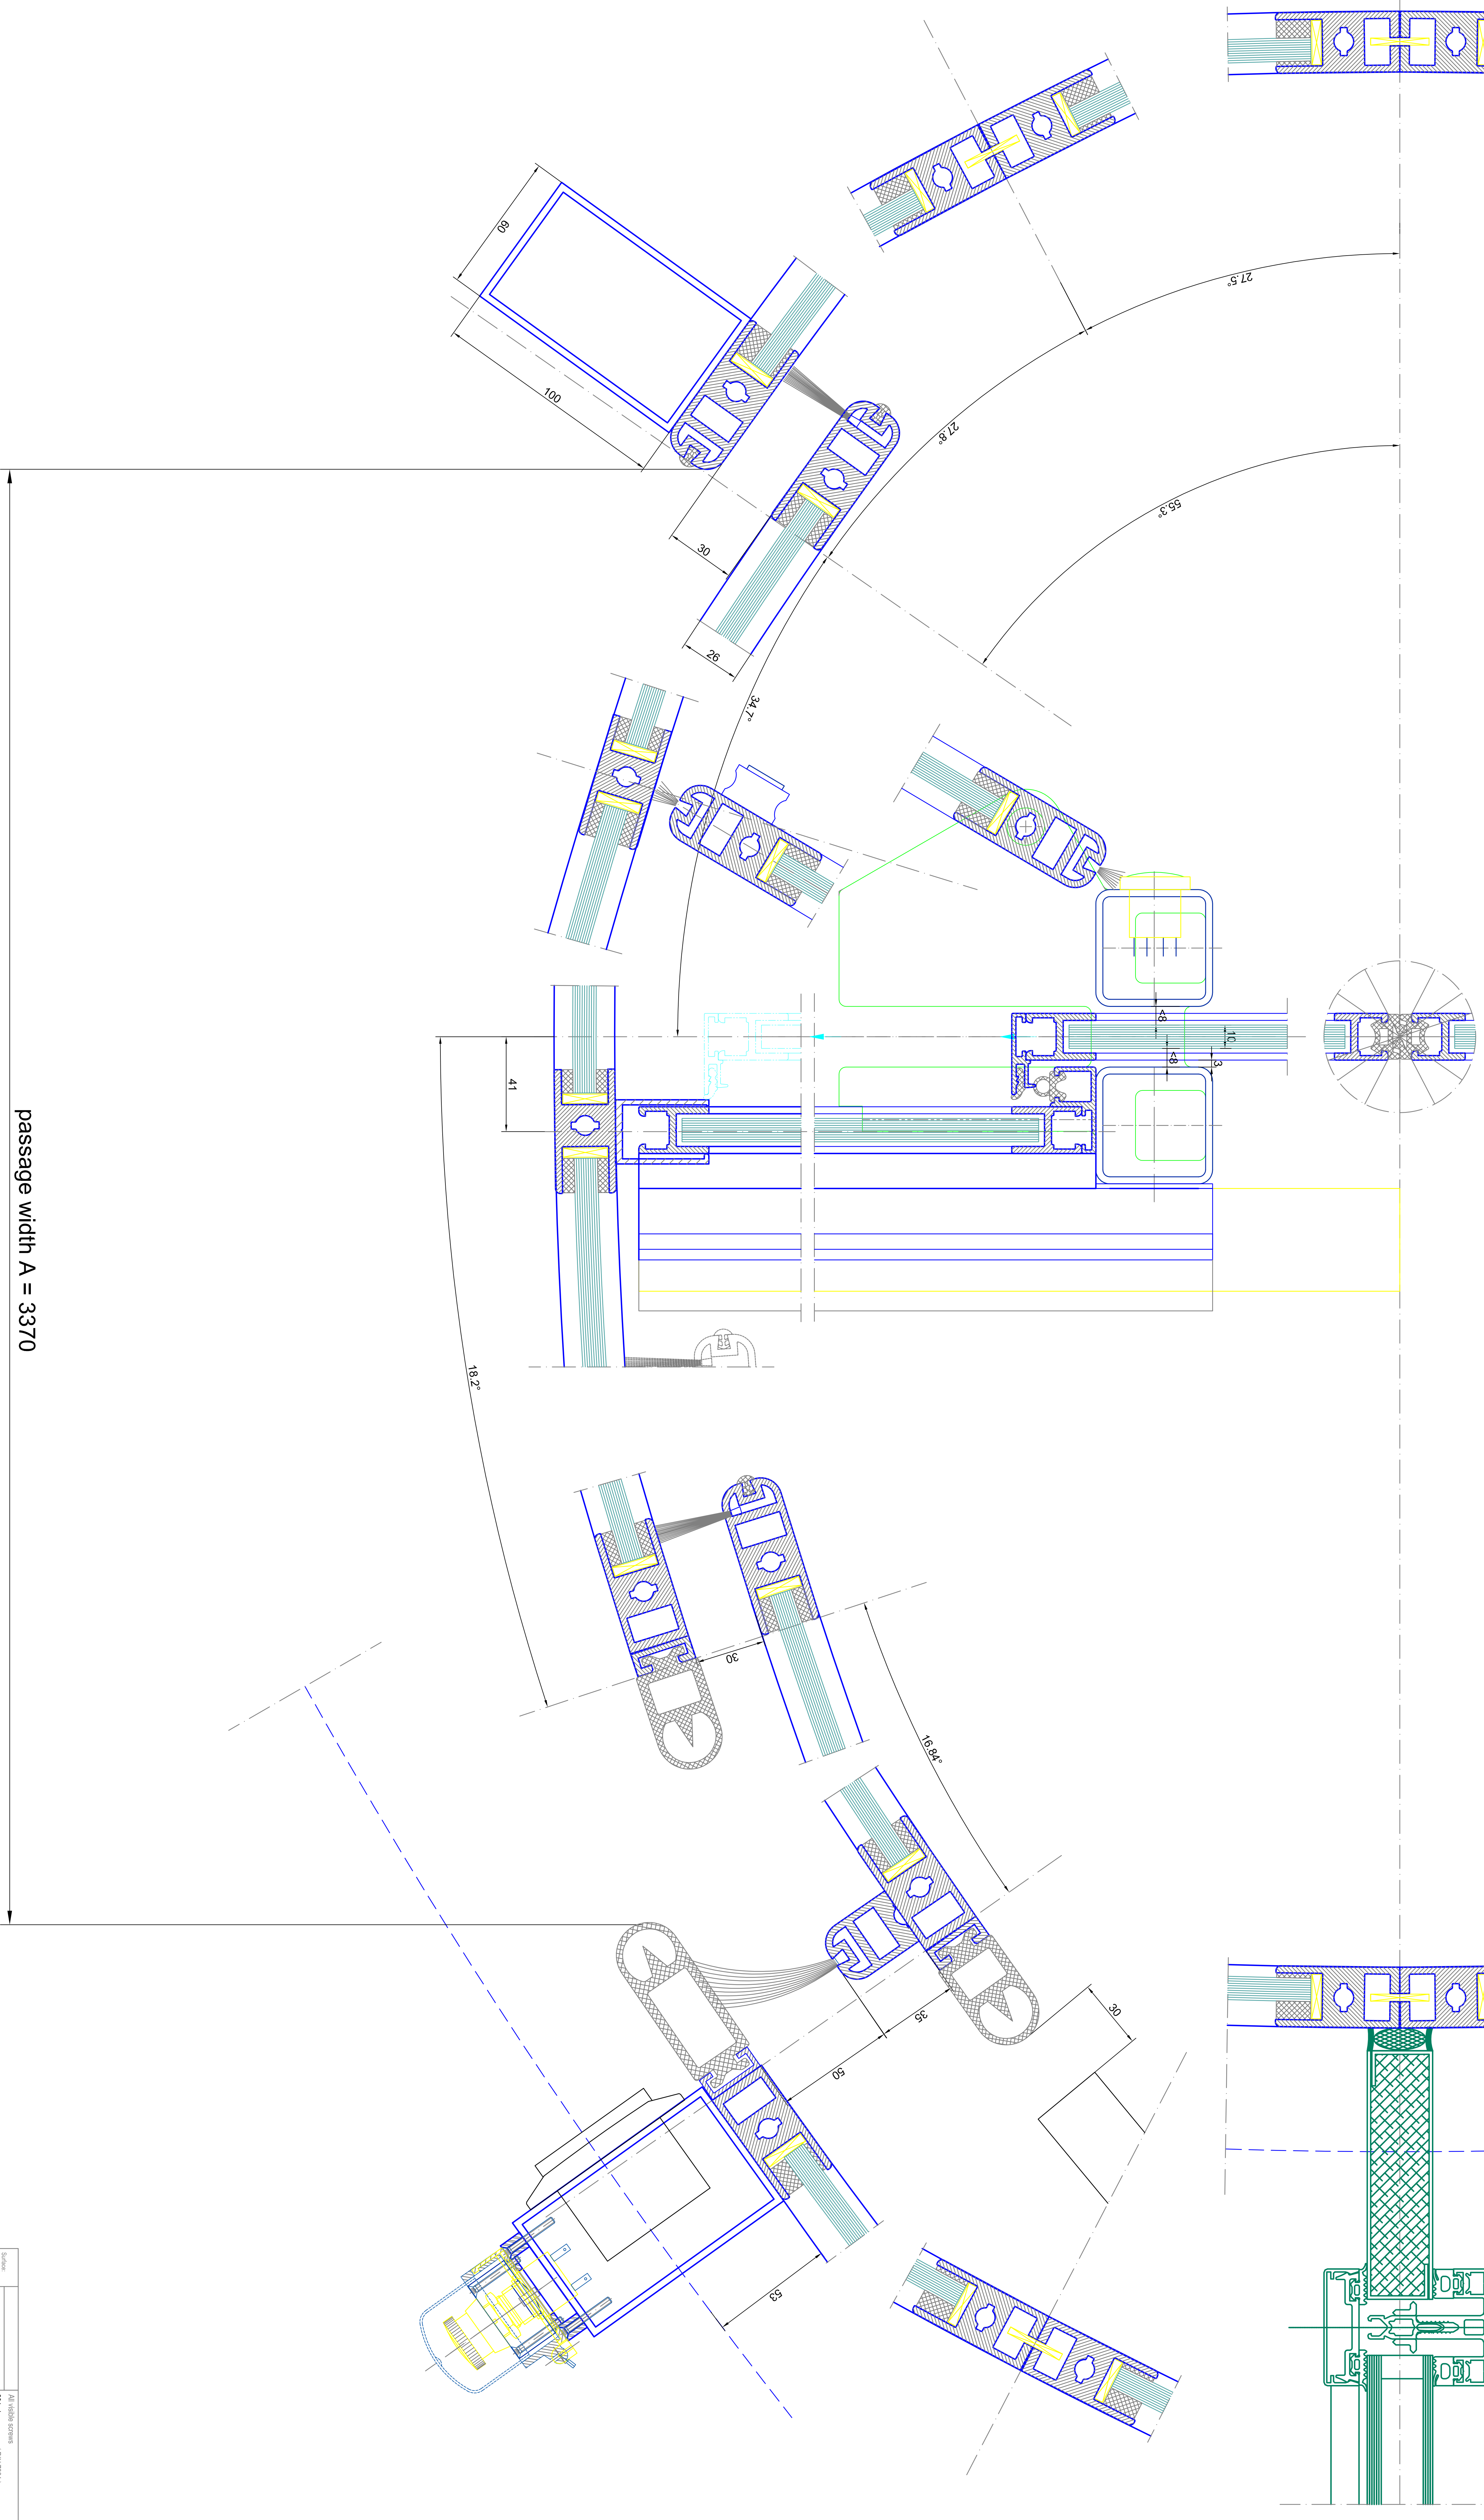

passage width A = 3370

Scale:	1:1	Material:	Aluminum
Project:	344.48	Standard:	EN 1906
Client:	tempered safety glass 10 mm	Manufacturer:	tempered safety glass 10 mm
Product:	tempered safety glass 10 mm	Supplier:	tempered safety glass 10 mm

Scale:	A0 = 1:1	Configuration:	01
Type:	K21A-SVI-60	Material:	Aluminum
Product:	SAMPLE DRAWING ONLY	Supplier:	tempered safety glass 10 mm

BLASI
 B L A S I G m b H
 Automatic Doors
 Carl-Stein-Str. 15
 D-71712 Waldby
 WWW: BLASI - IT/US

Tel: +49(0)7142 / 883 - 291
 Fax: +49(0)7142 / 883 - 299
 E-mail: info@blasi.de

Page: 05
 von: 05