



total diameter O = Ø3300 (1800-4000)  
 (only from Ø1800 - Ø3300 according to DIN 18650)


**front elevation - outside**

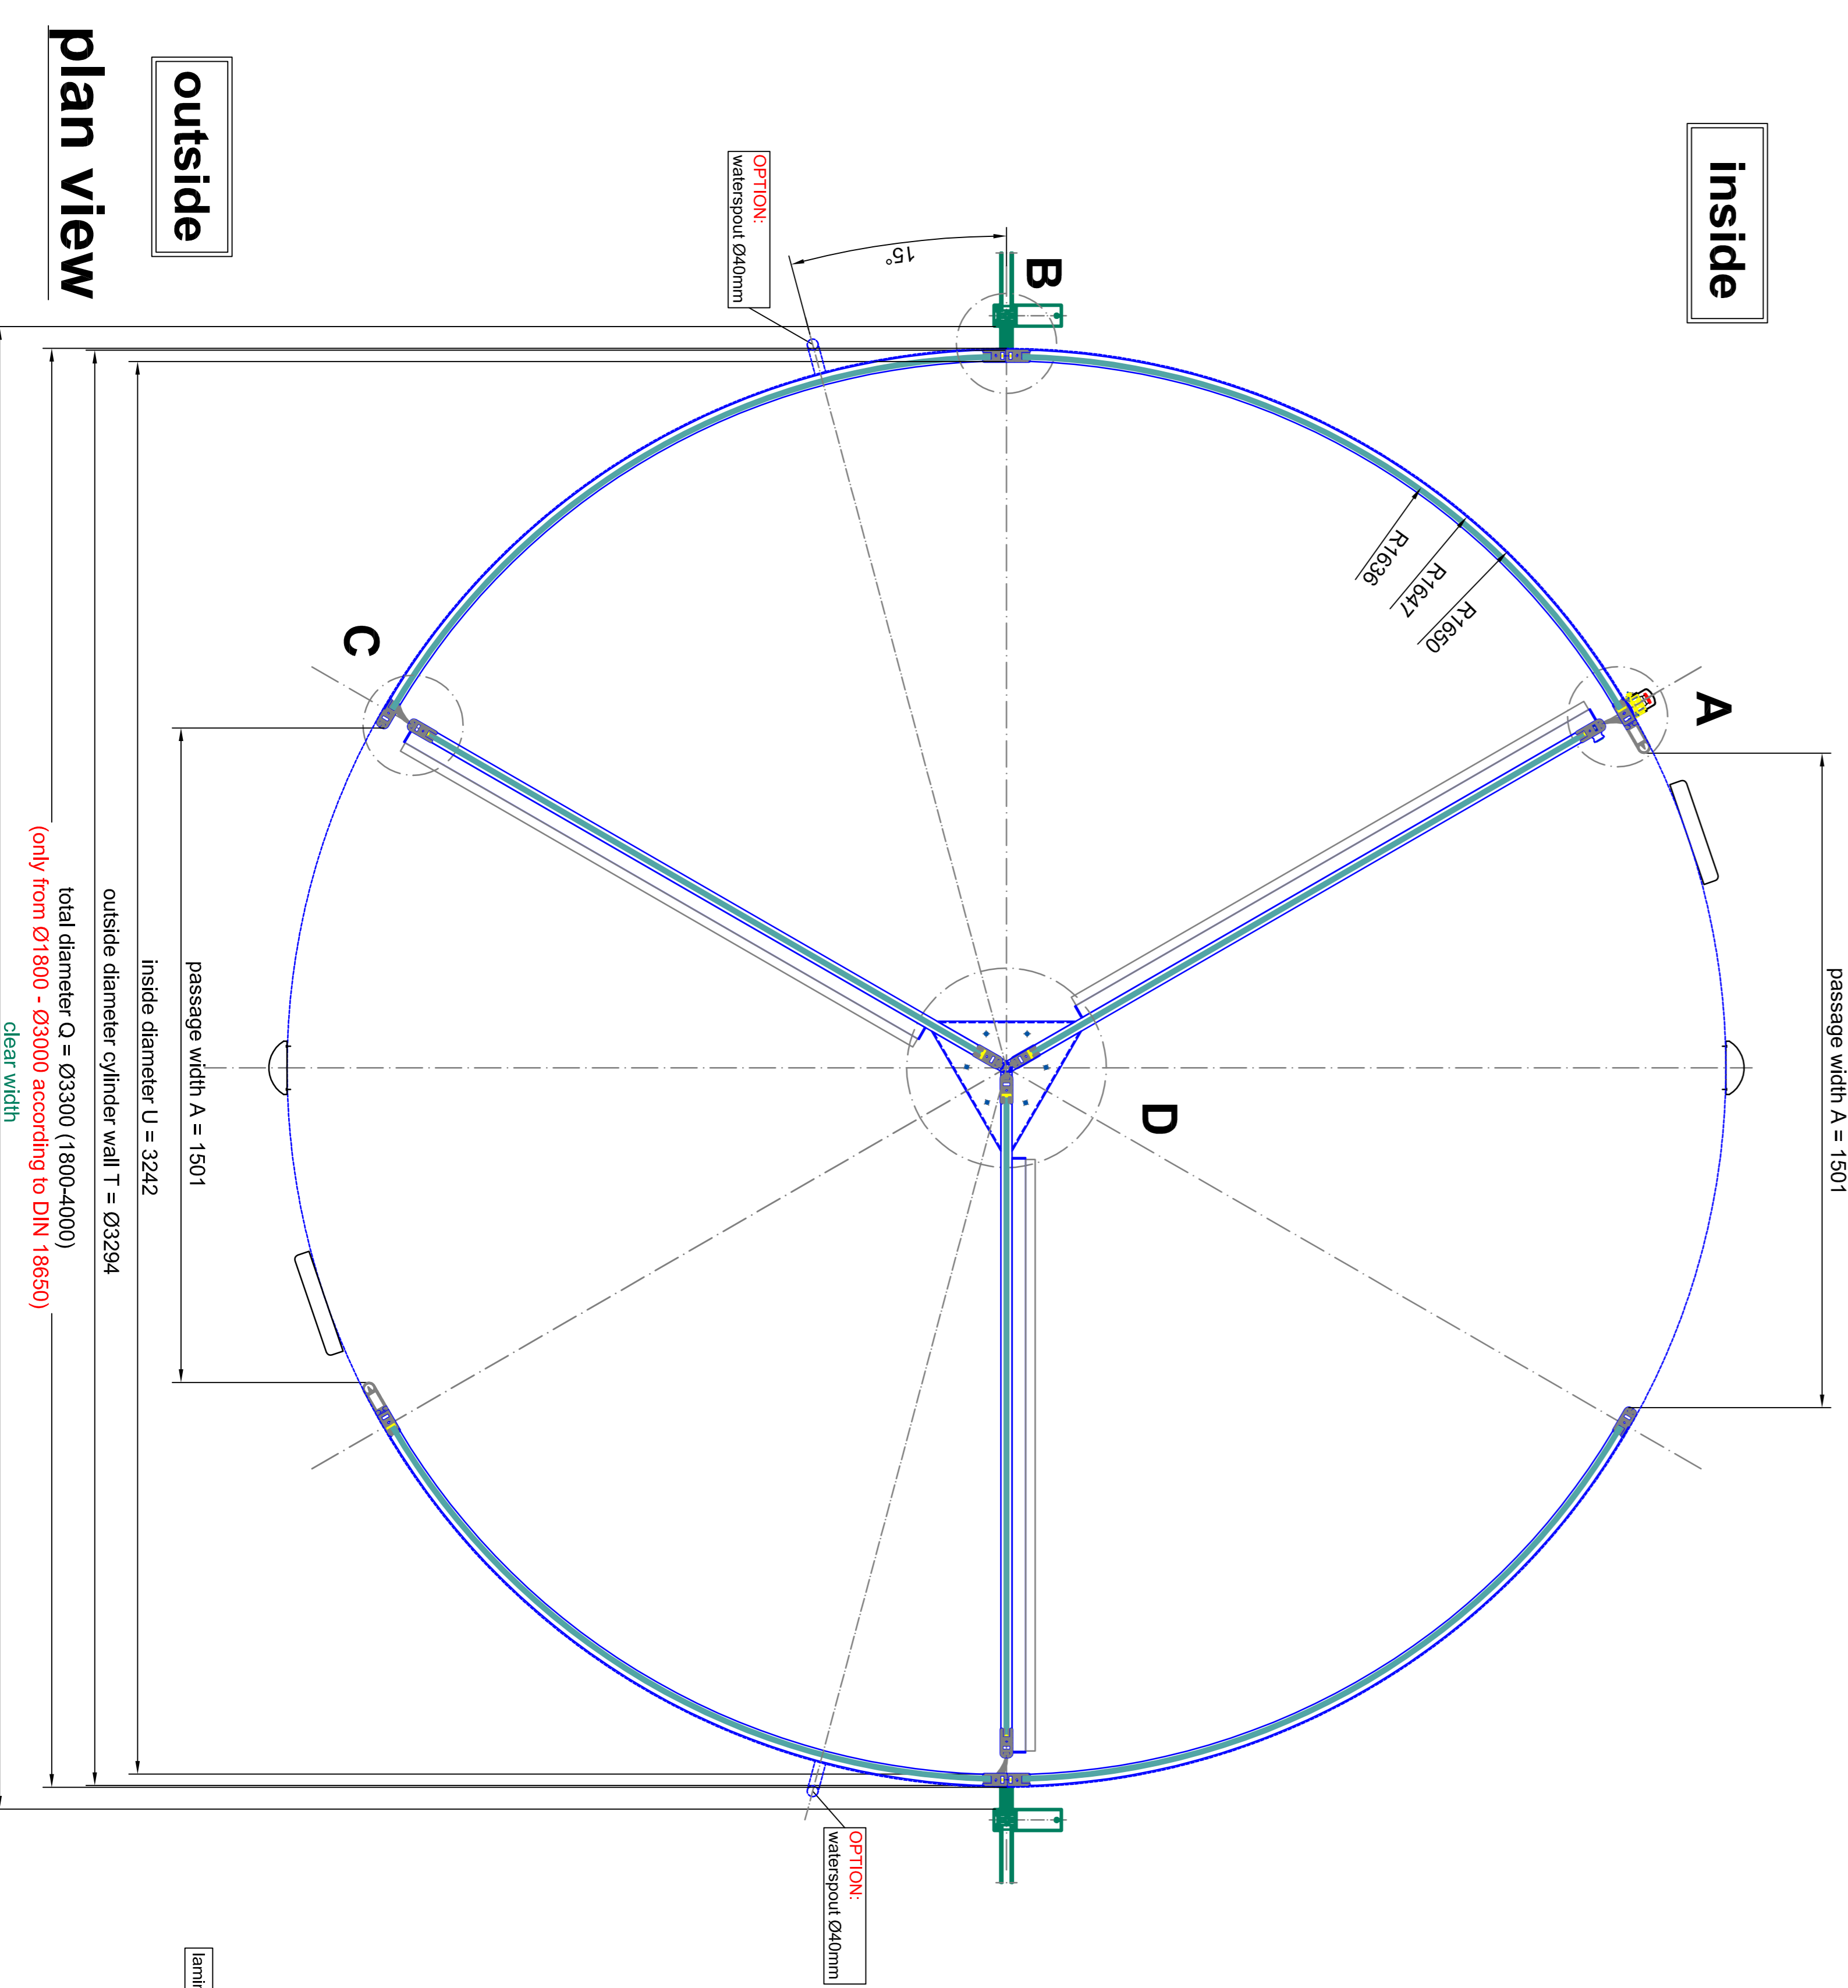


**plan view**

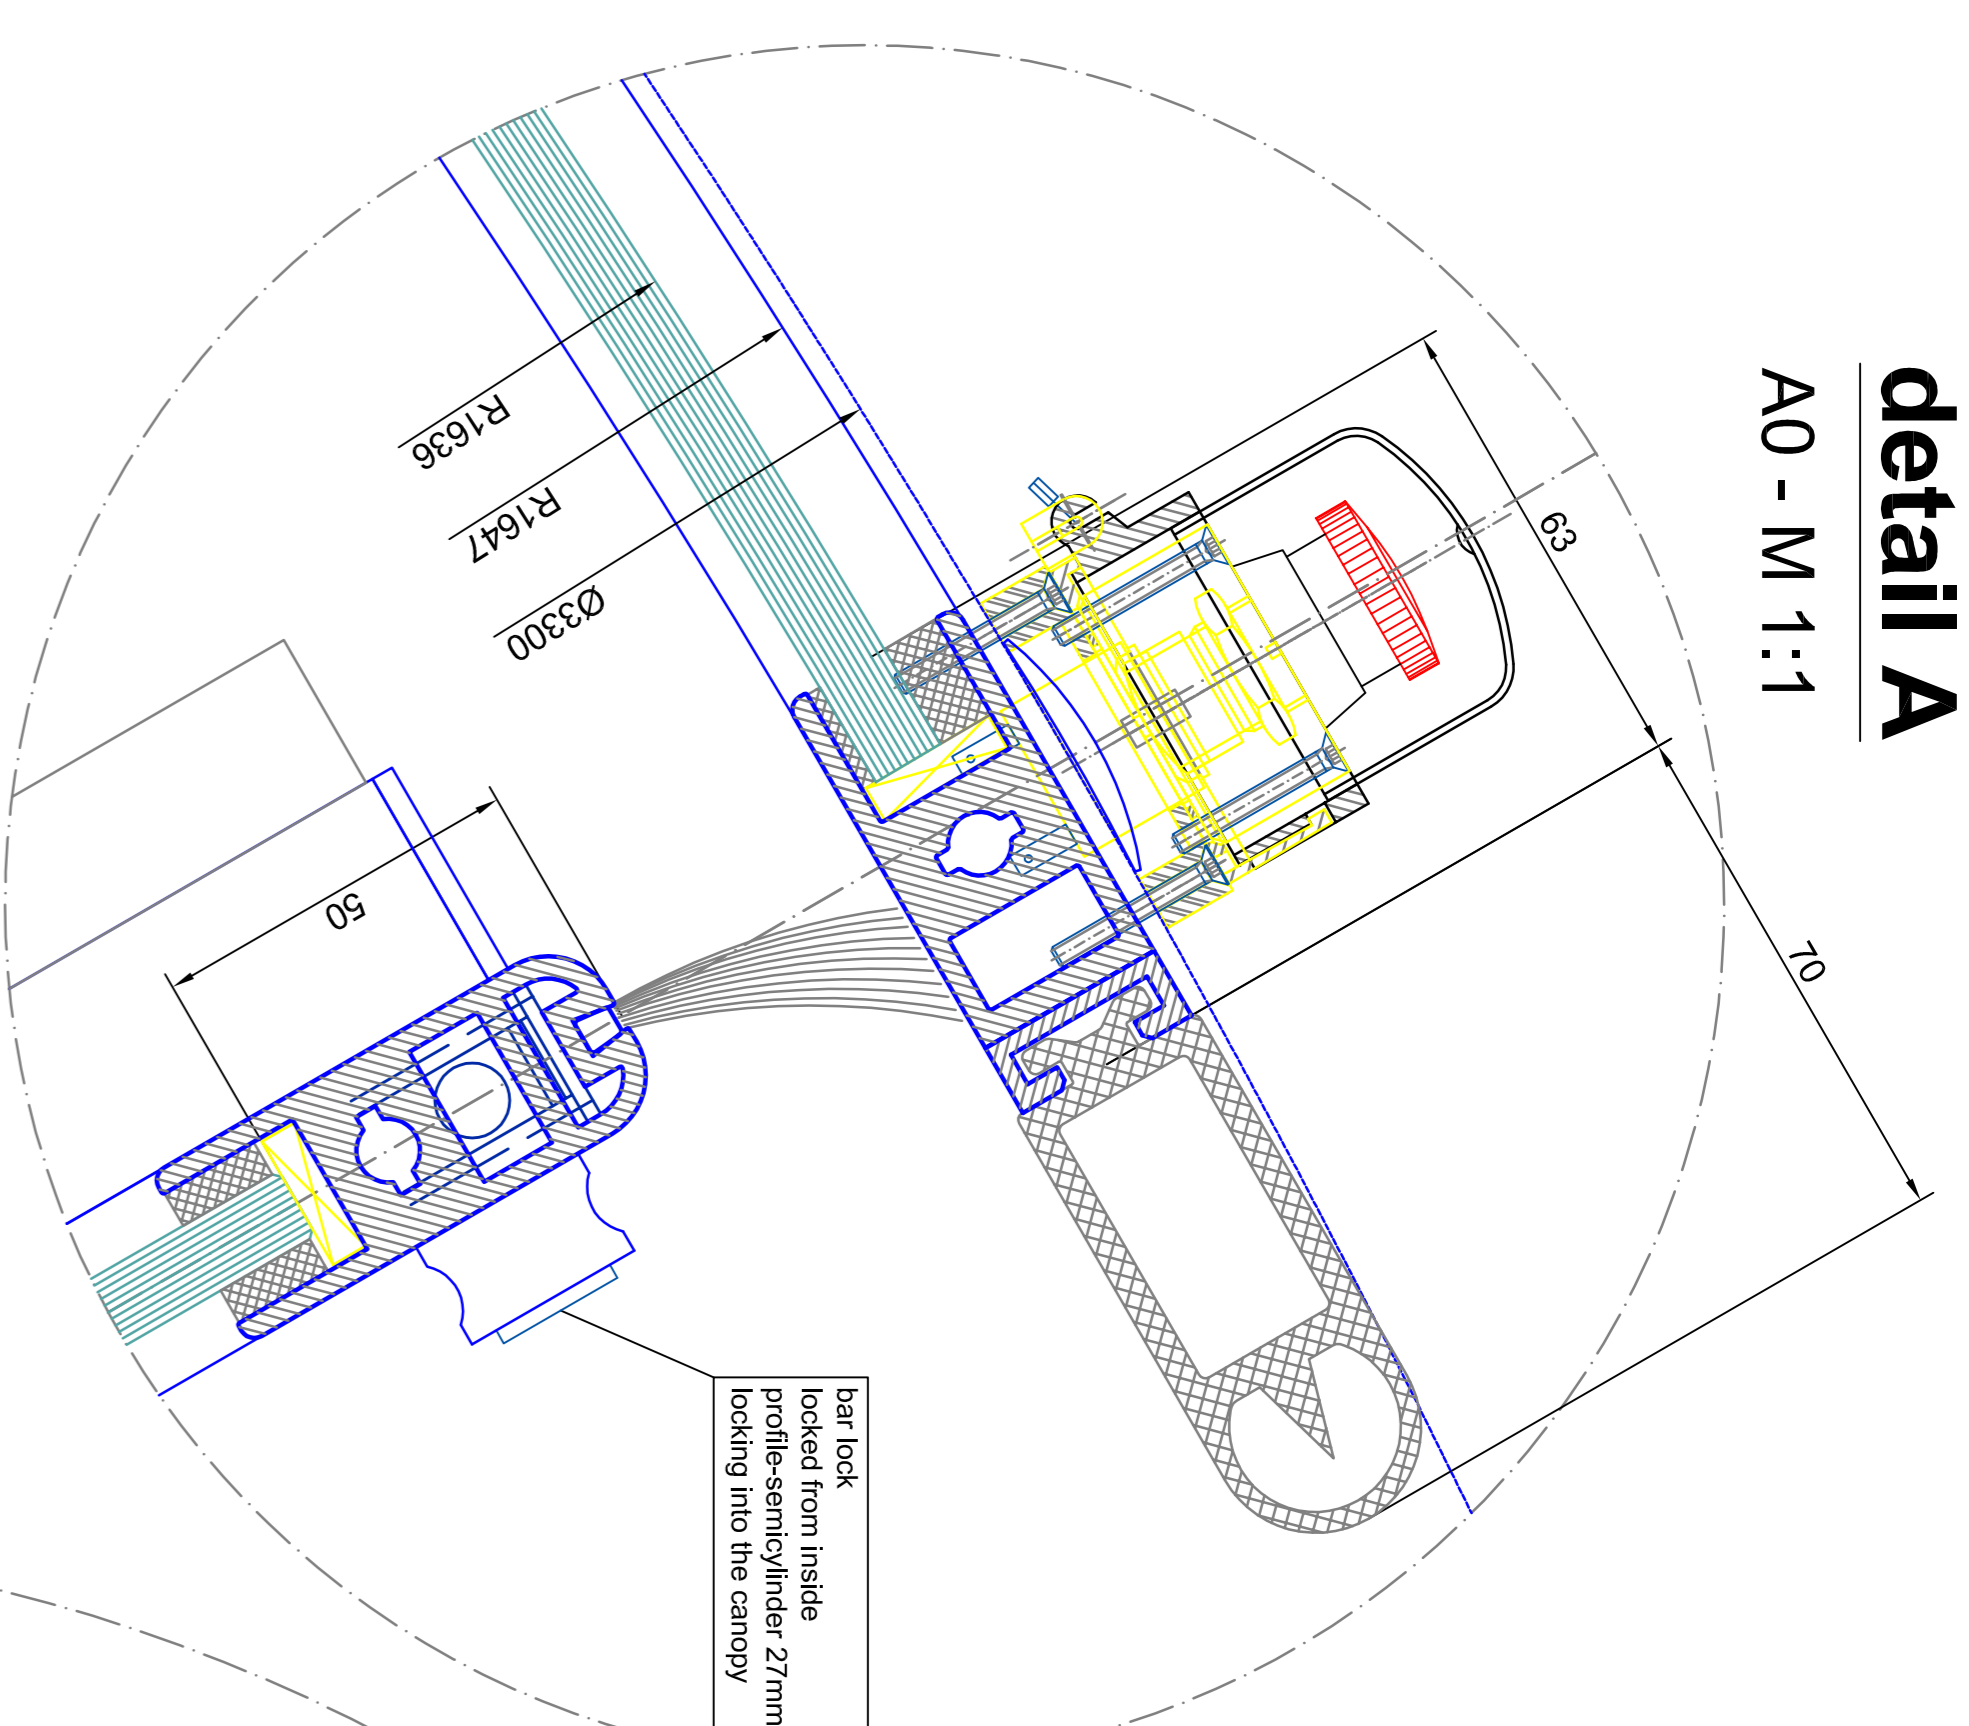


**detail A**  
 A0 - M 1:1

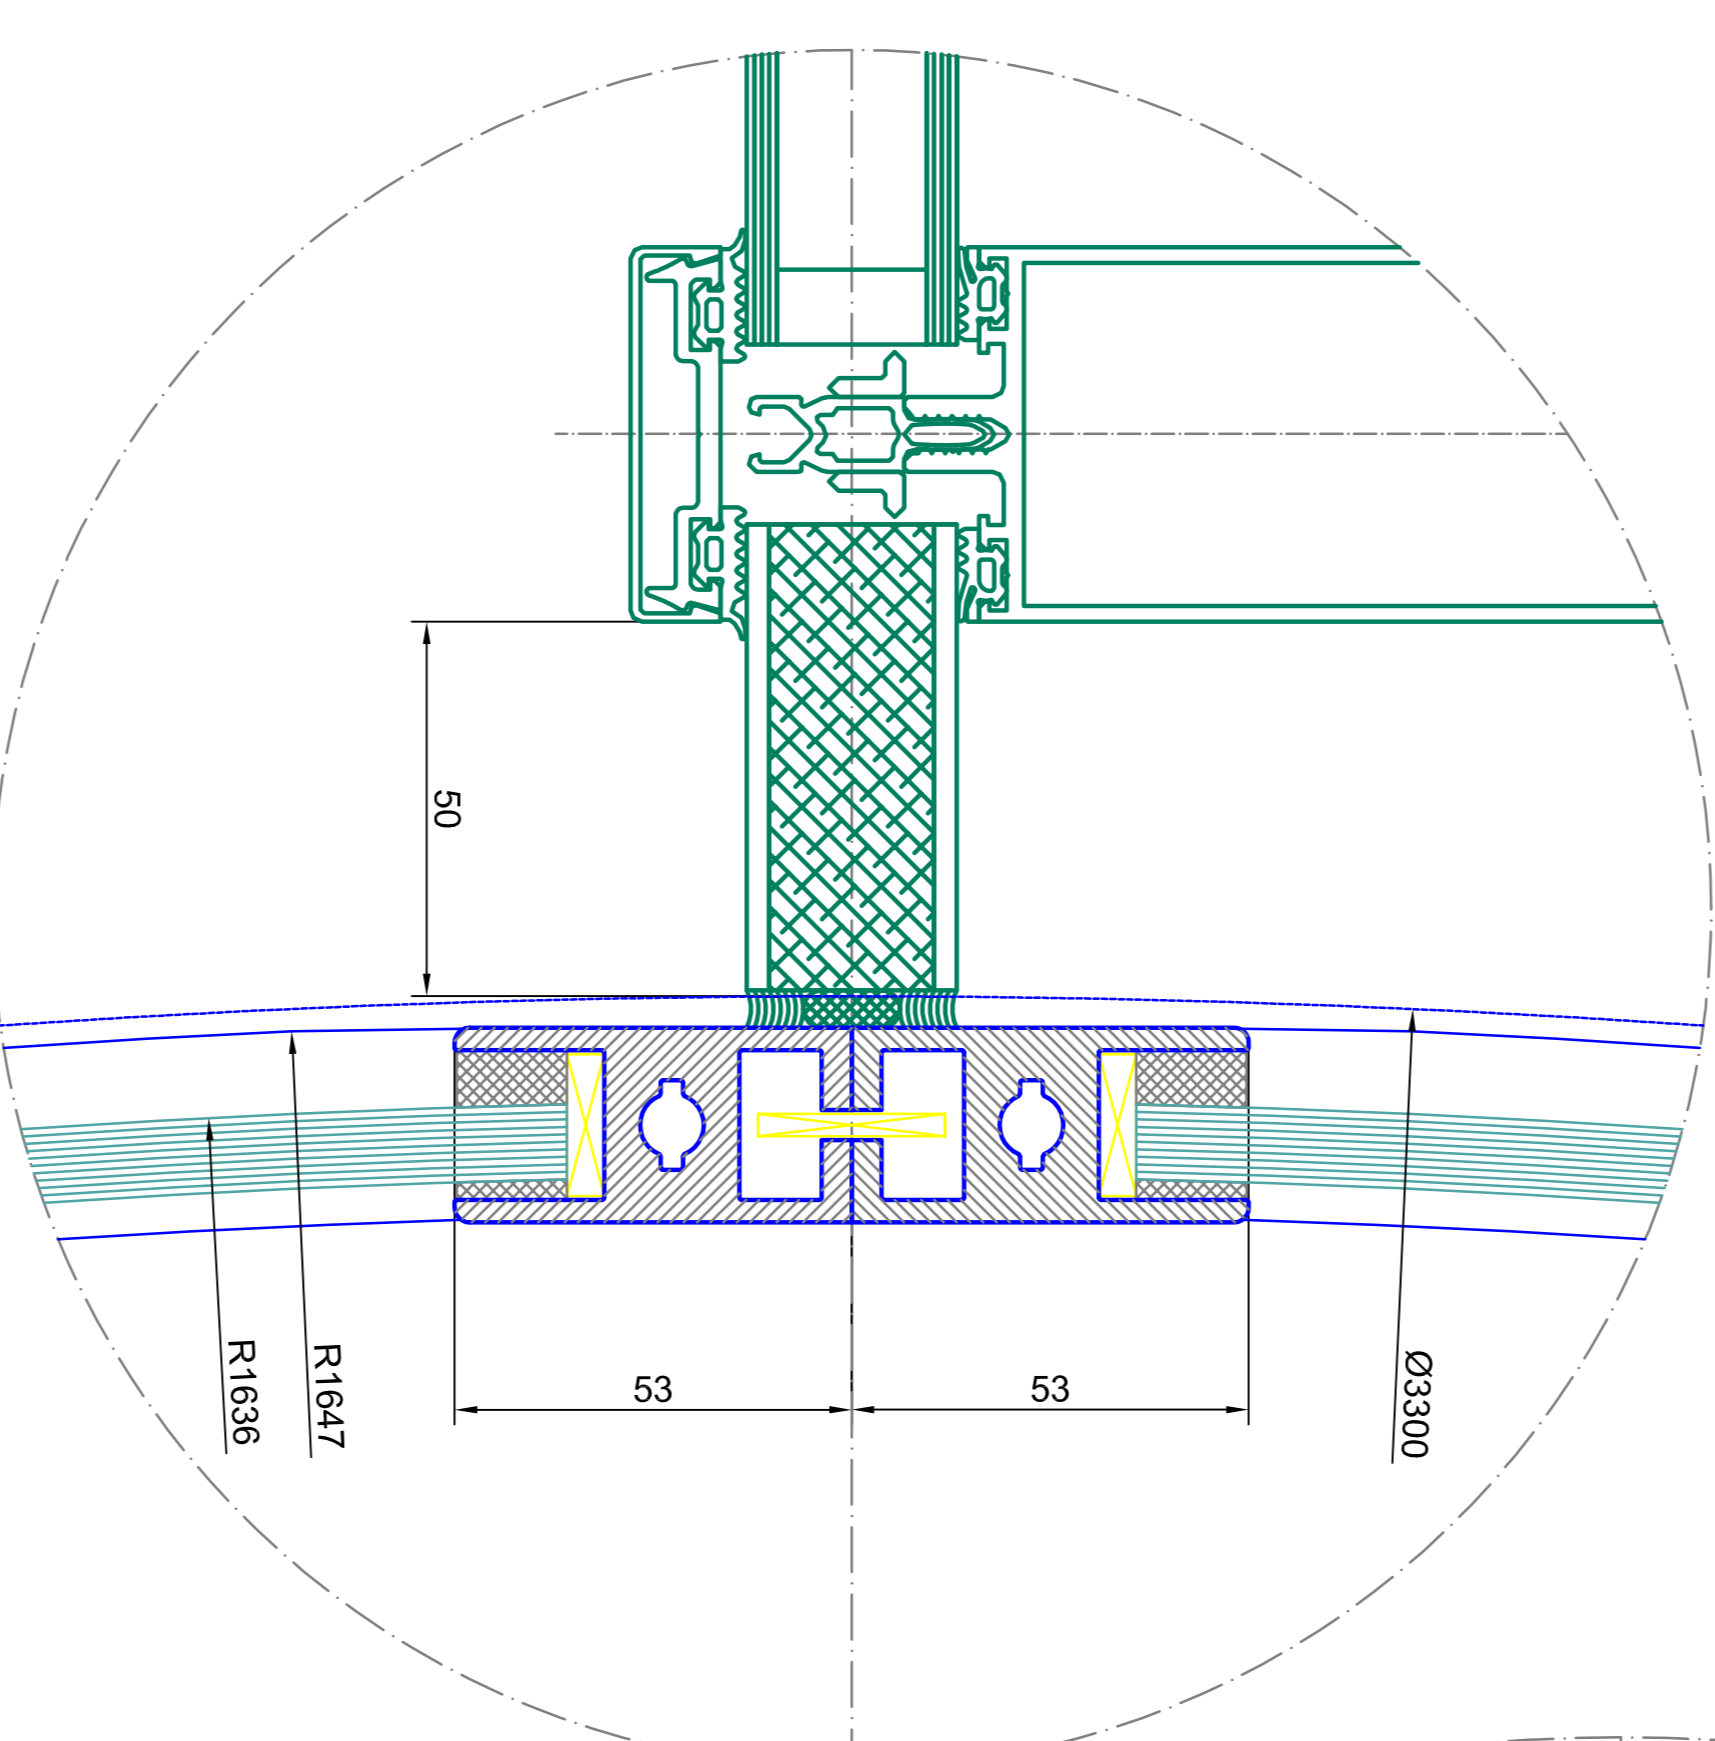

**detail B**  
 A0 - M 1:1

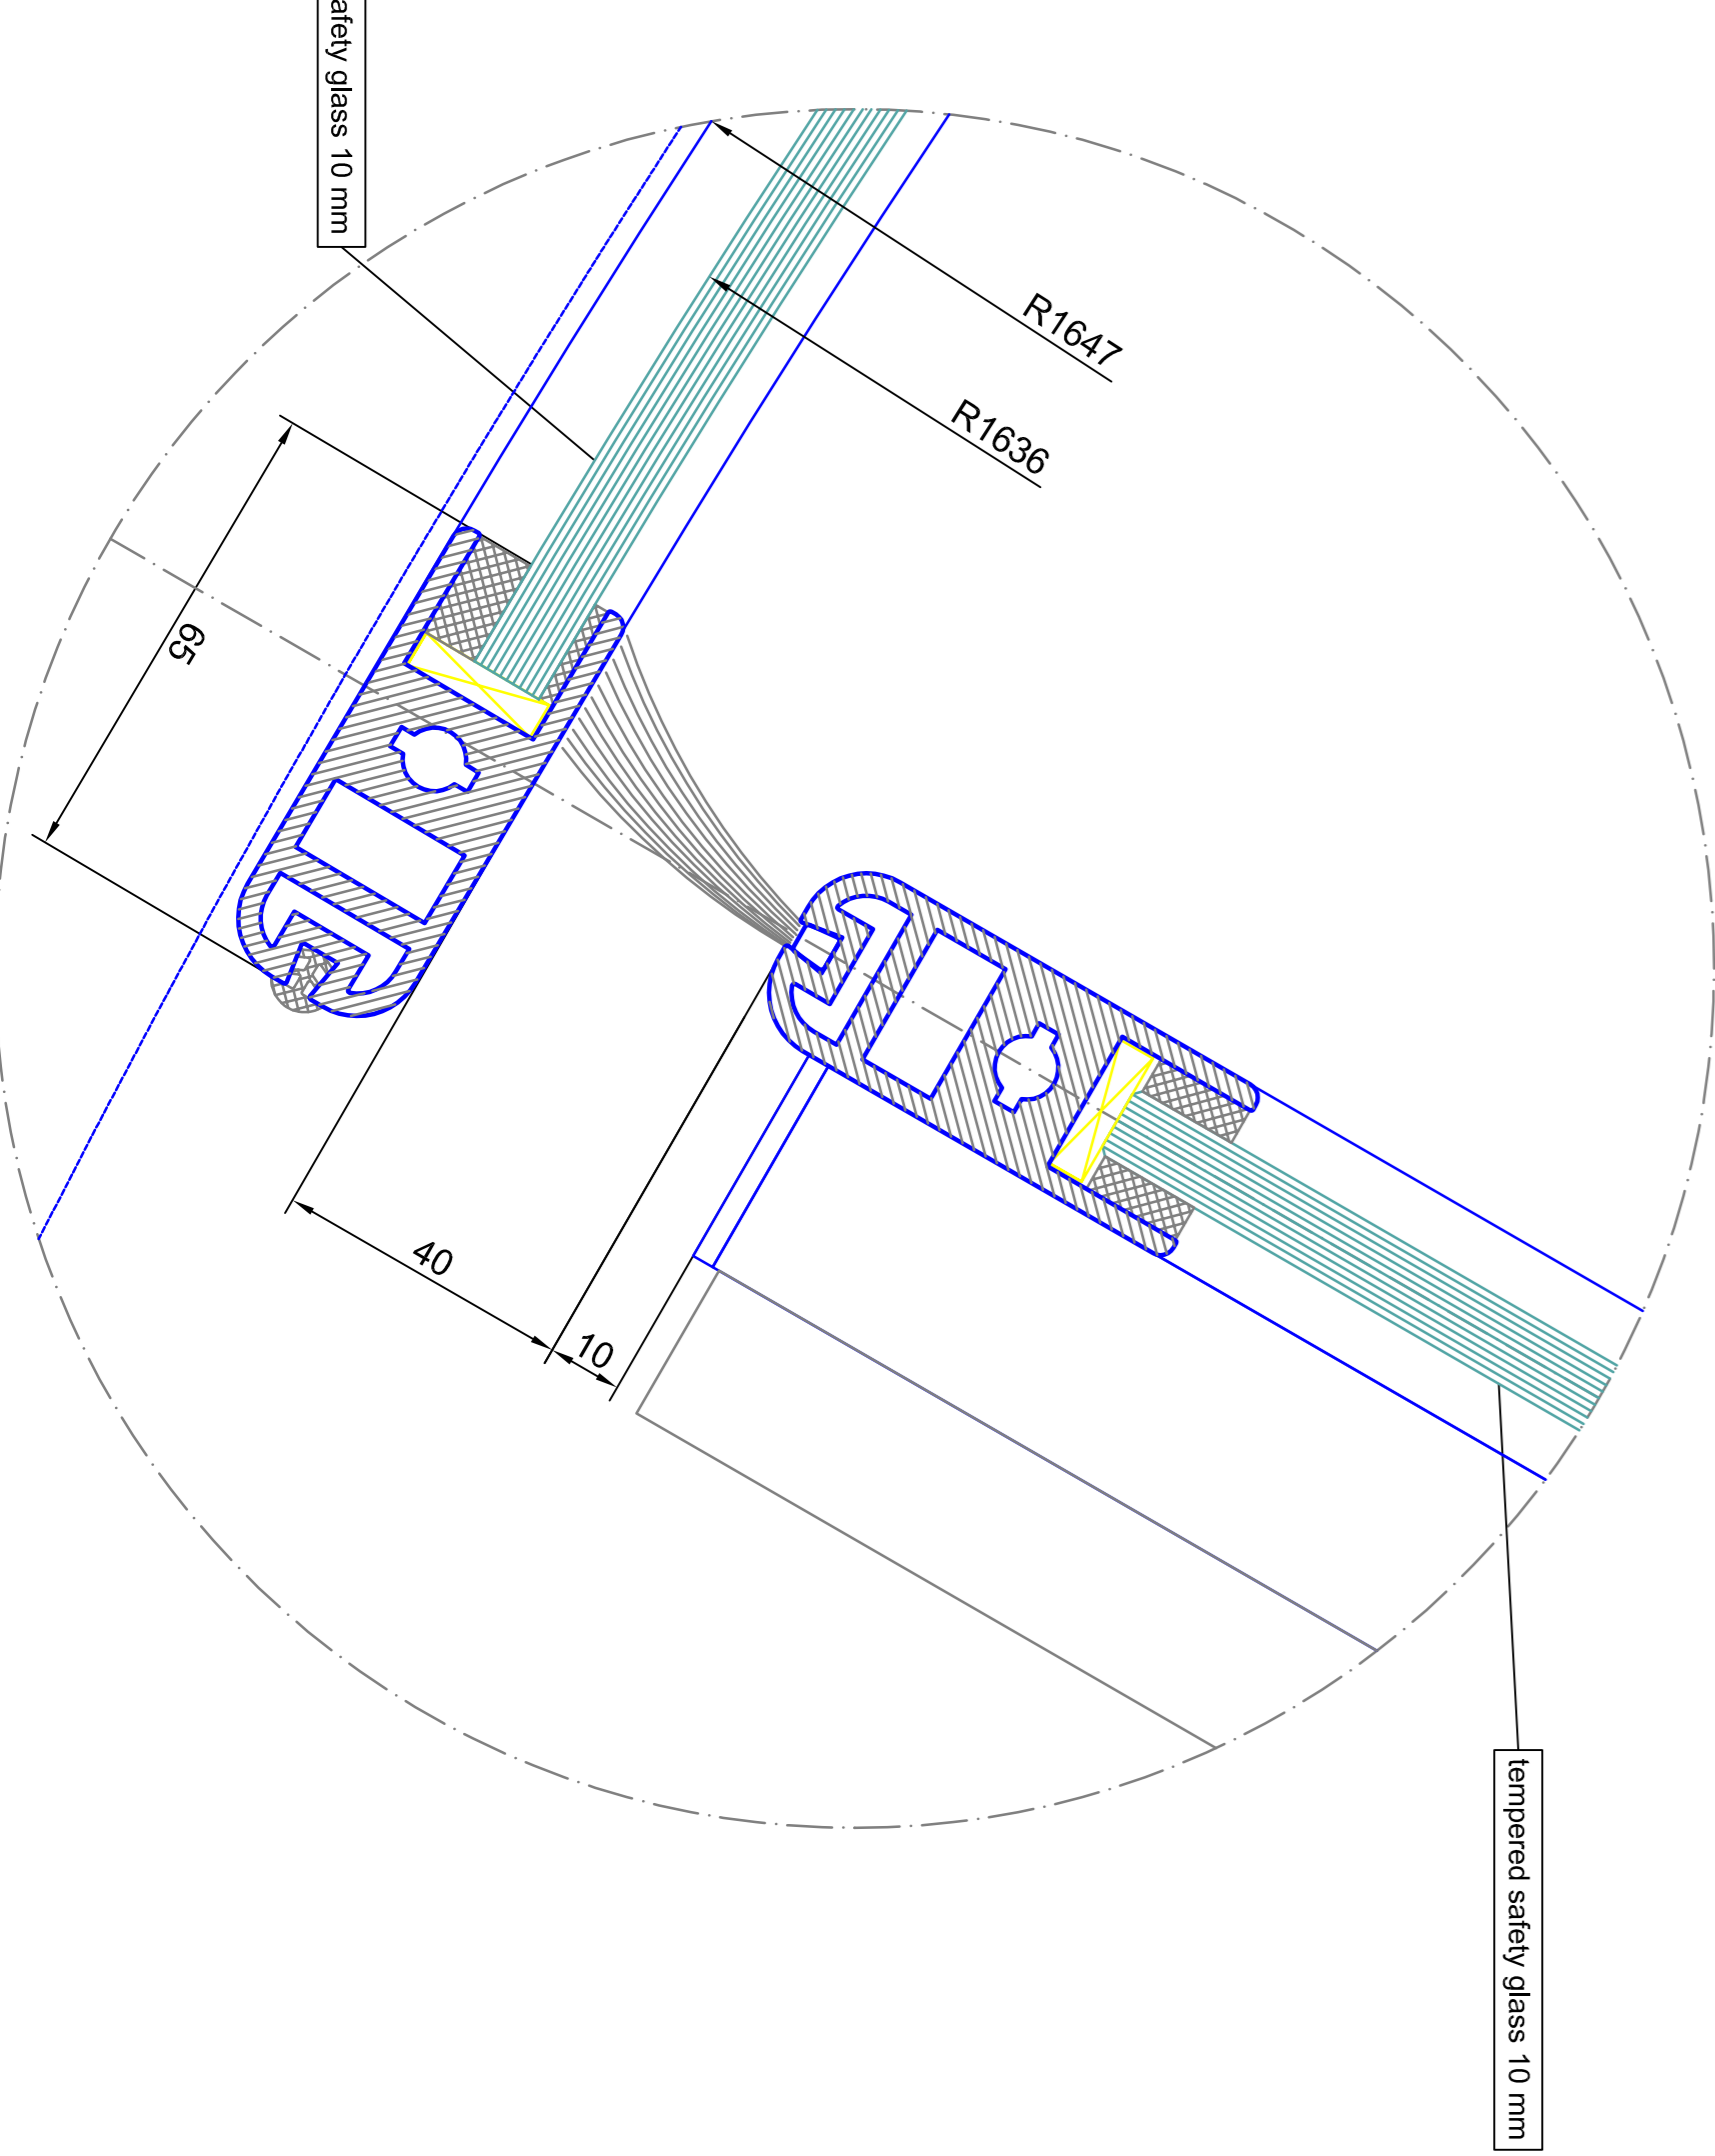

**detail C**  
 A0 - M 1:1

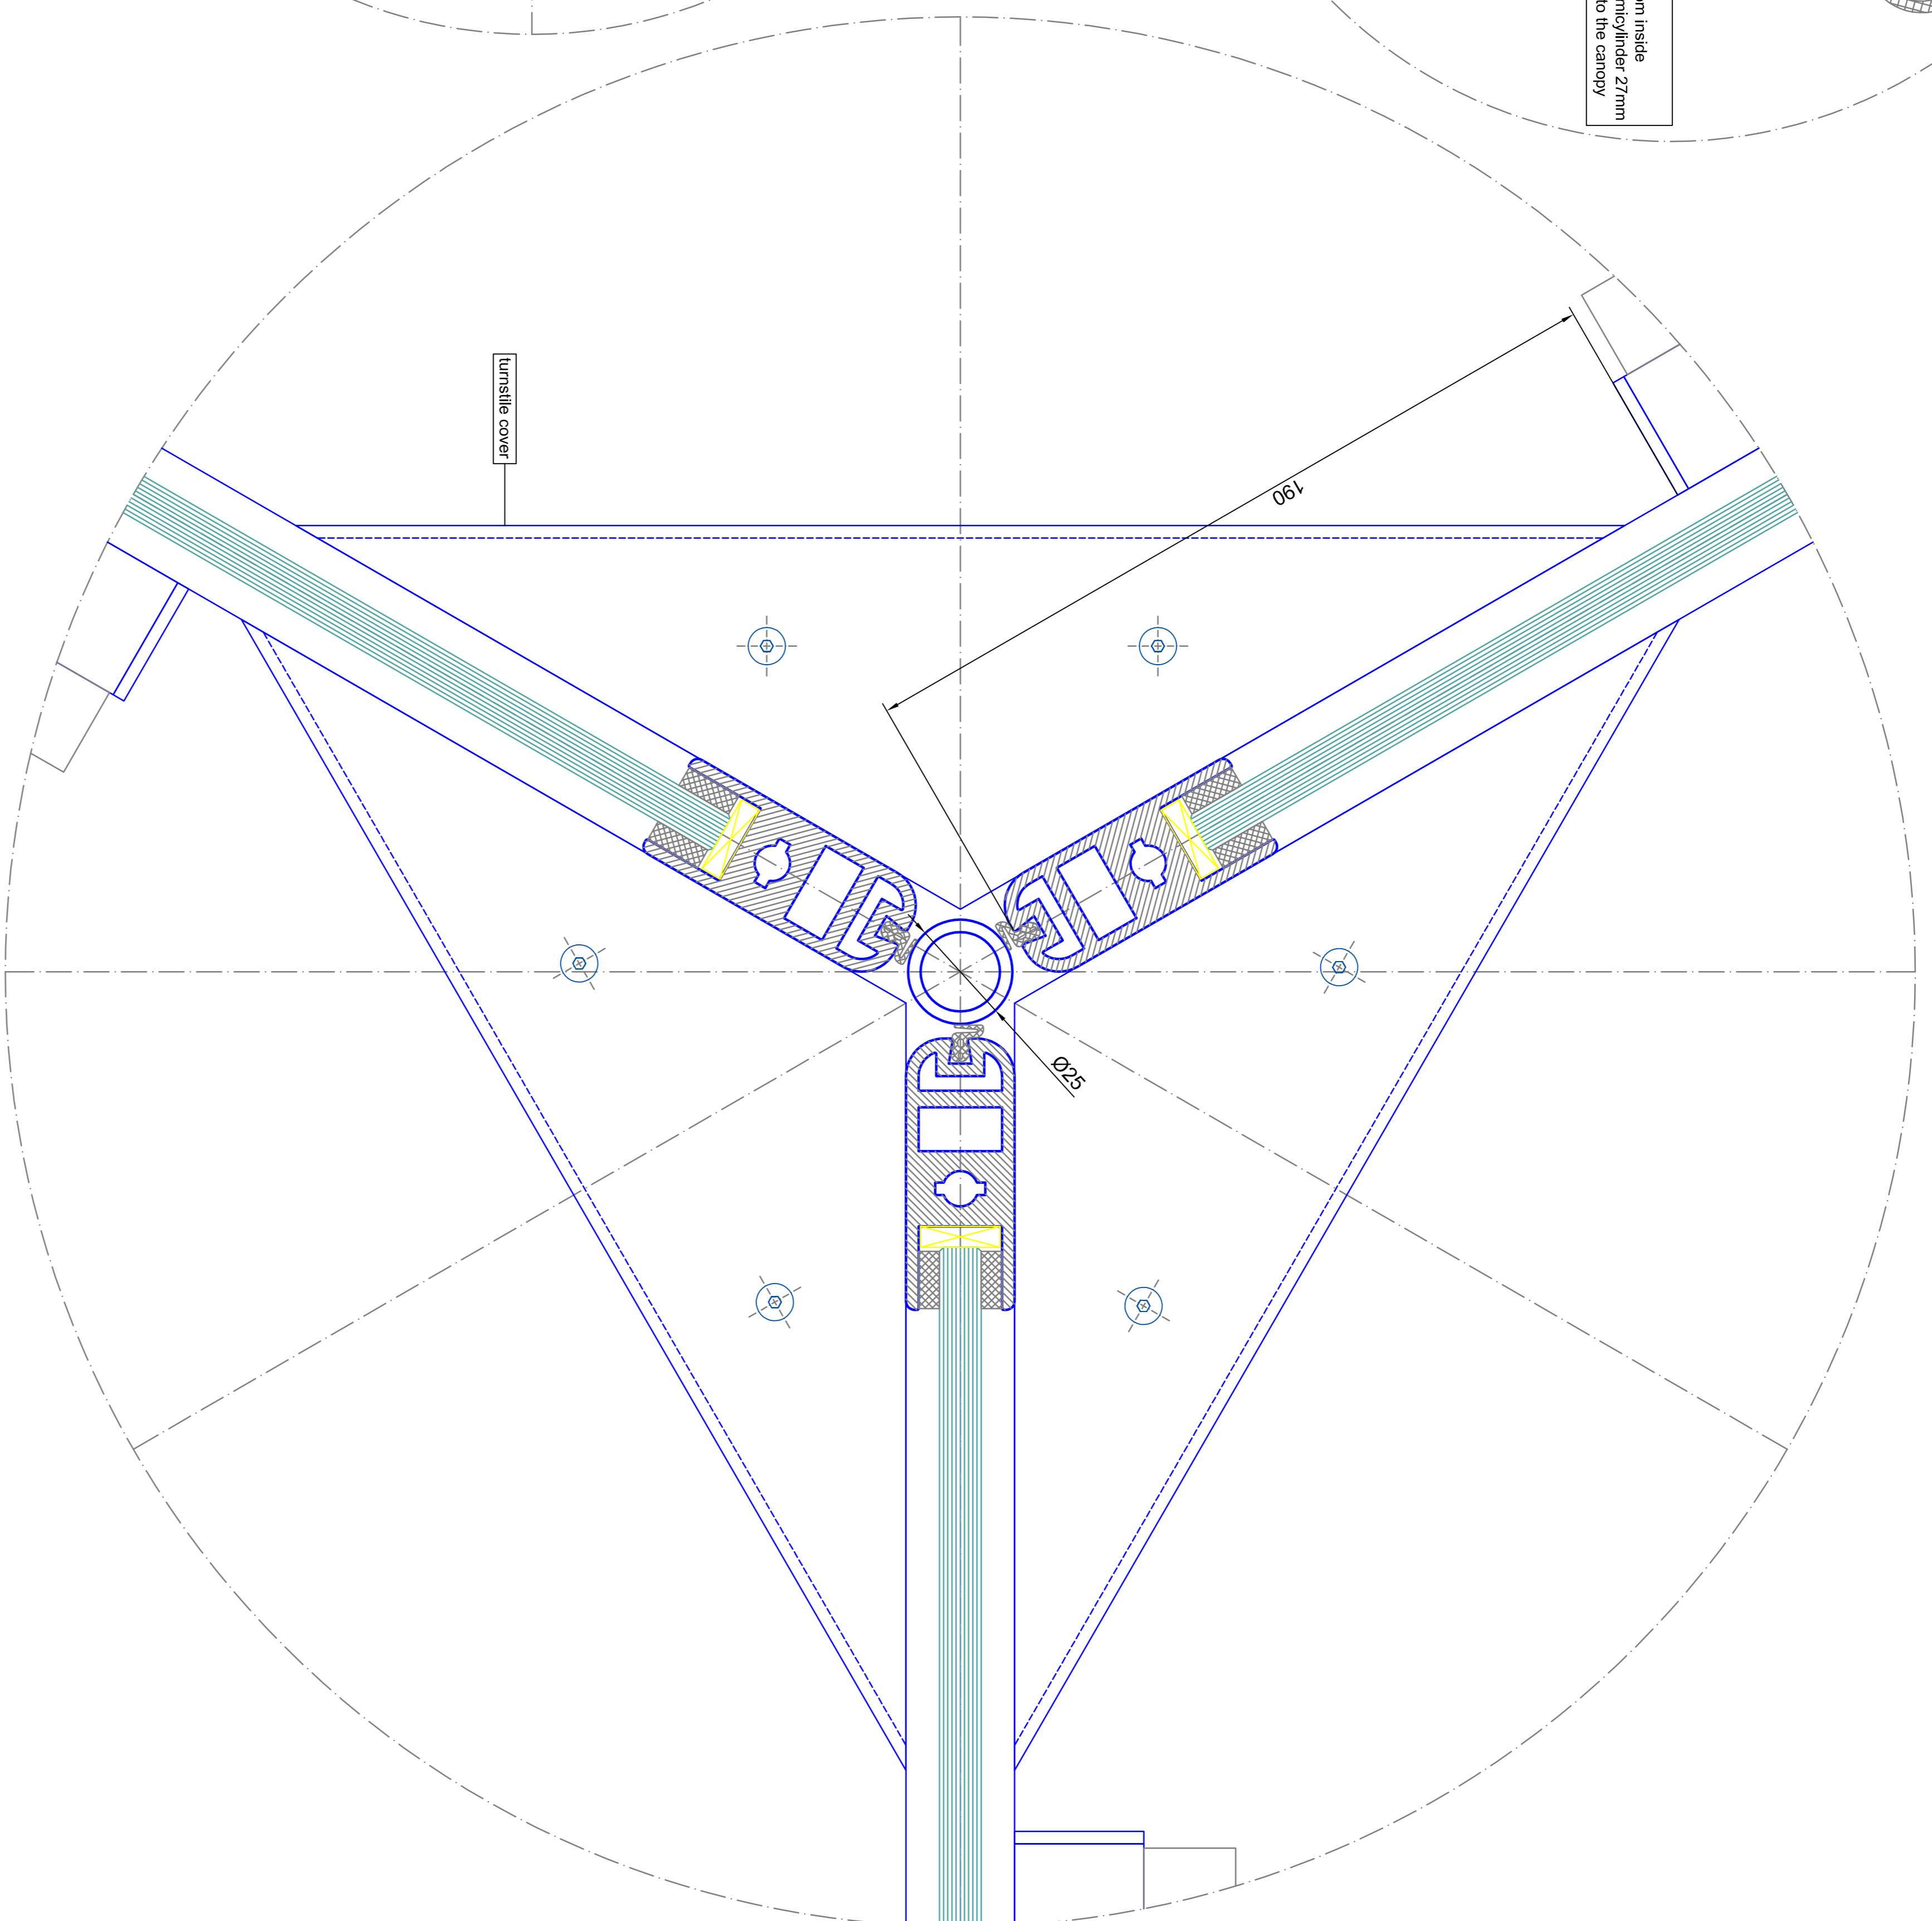

**detail D**  
 A0 - M 1:1

|               |                             |               |                             |
|---------------|-----------------------------|---------------|-----------------------------|
| Scale:        | A0 - M 1:1                  | Scale:        | A0 - M 1:1                  |
| Sheet:        | 34/48                       | Sheet:        | 34/48                       |
| Standard:     | tempered safety glass 10 mm | Standard:     | tempered safety glass 10 mm |
| Material:     | tempered safety glass 10 mm | Material:     | tempered safety glass 10 mm |
| Color:        |                             | Color:        |                             |
| Finish:       |                             | Finish:       |                             |
| Manufacturer: |                             | Manufacturer: |                             |
| Supplier:     |                             | Supplier:     |                             |
| Customer:     |                             | Customer:     |                             |
| Project:      |                             | Project:      |                             |
| Order No.:    |                             | Order No.:    |                             |
| Contract No.: |                             | Contract No.: |                             |
| Revision:     |                             | Revision:     |                             |
| Drawn by:     |                             | Drawn by:     |                             |
| Checked by:   |                             | Checked by:   |                             |
| Scale:        | A0 - M 1:1                  | Scale:        | A0 - M 1:1                  |
| Sheet:        | 34/48                       | Sheet:        | 34/48                       |
| Standard:     | tempered safety glass 10 mm | Standard:     | tempered safety glass 10 mm |
| Material:     | tempered safety glass 10 mm | Material:     | tempered safety glass 10 mm |
| Color:        |                             | Color:        |                             |
| Finish:       |                             | Finish:       |                             |
| Manufacturer: |                             | Manufacturer: |                             |
| Supplier:     |                             | Supplier:     |                             |
| Customer:     |                             | Customer:     |                             |
| Project:      |                             | Project:      |                             |
| Order No.:    |                             | Order No.:    |                             |
| Contract No.: |                             | Contract No.: |                             |
| Revision:     |                             | Revision:     |                             |
| Drawn by:     |                             | Drawn by:     |                             |
| Checked by:   |                             | Checked by:   |                             |

**BLASI**  
 B L A S I G m b H  
 Automatic Doors  
 Carl-Beer-Str. 5, 15  
 D - 17171 Malchow  
 Tel. +49(0)3827 / 881 - 291  
 Fax. +49(0)3827 / 881 - 299  
 E-mail: info@blasig.de  
 WWW: blasig.de

**SAMPLE DRAWING ONLY**