



# vertical section

total diameter  $\varnothing = \varnothing 3400$  (1800-400)  
 (only from  $\varnothing 1500 - \varnothing 3000$  according to DIN 18650)

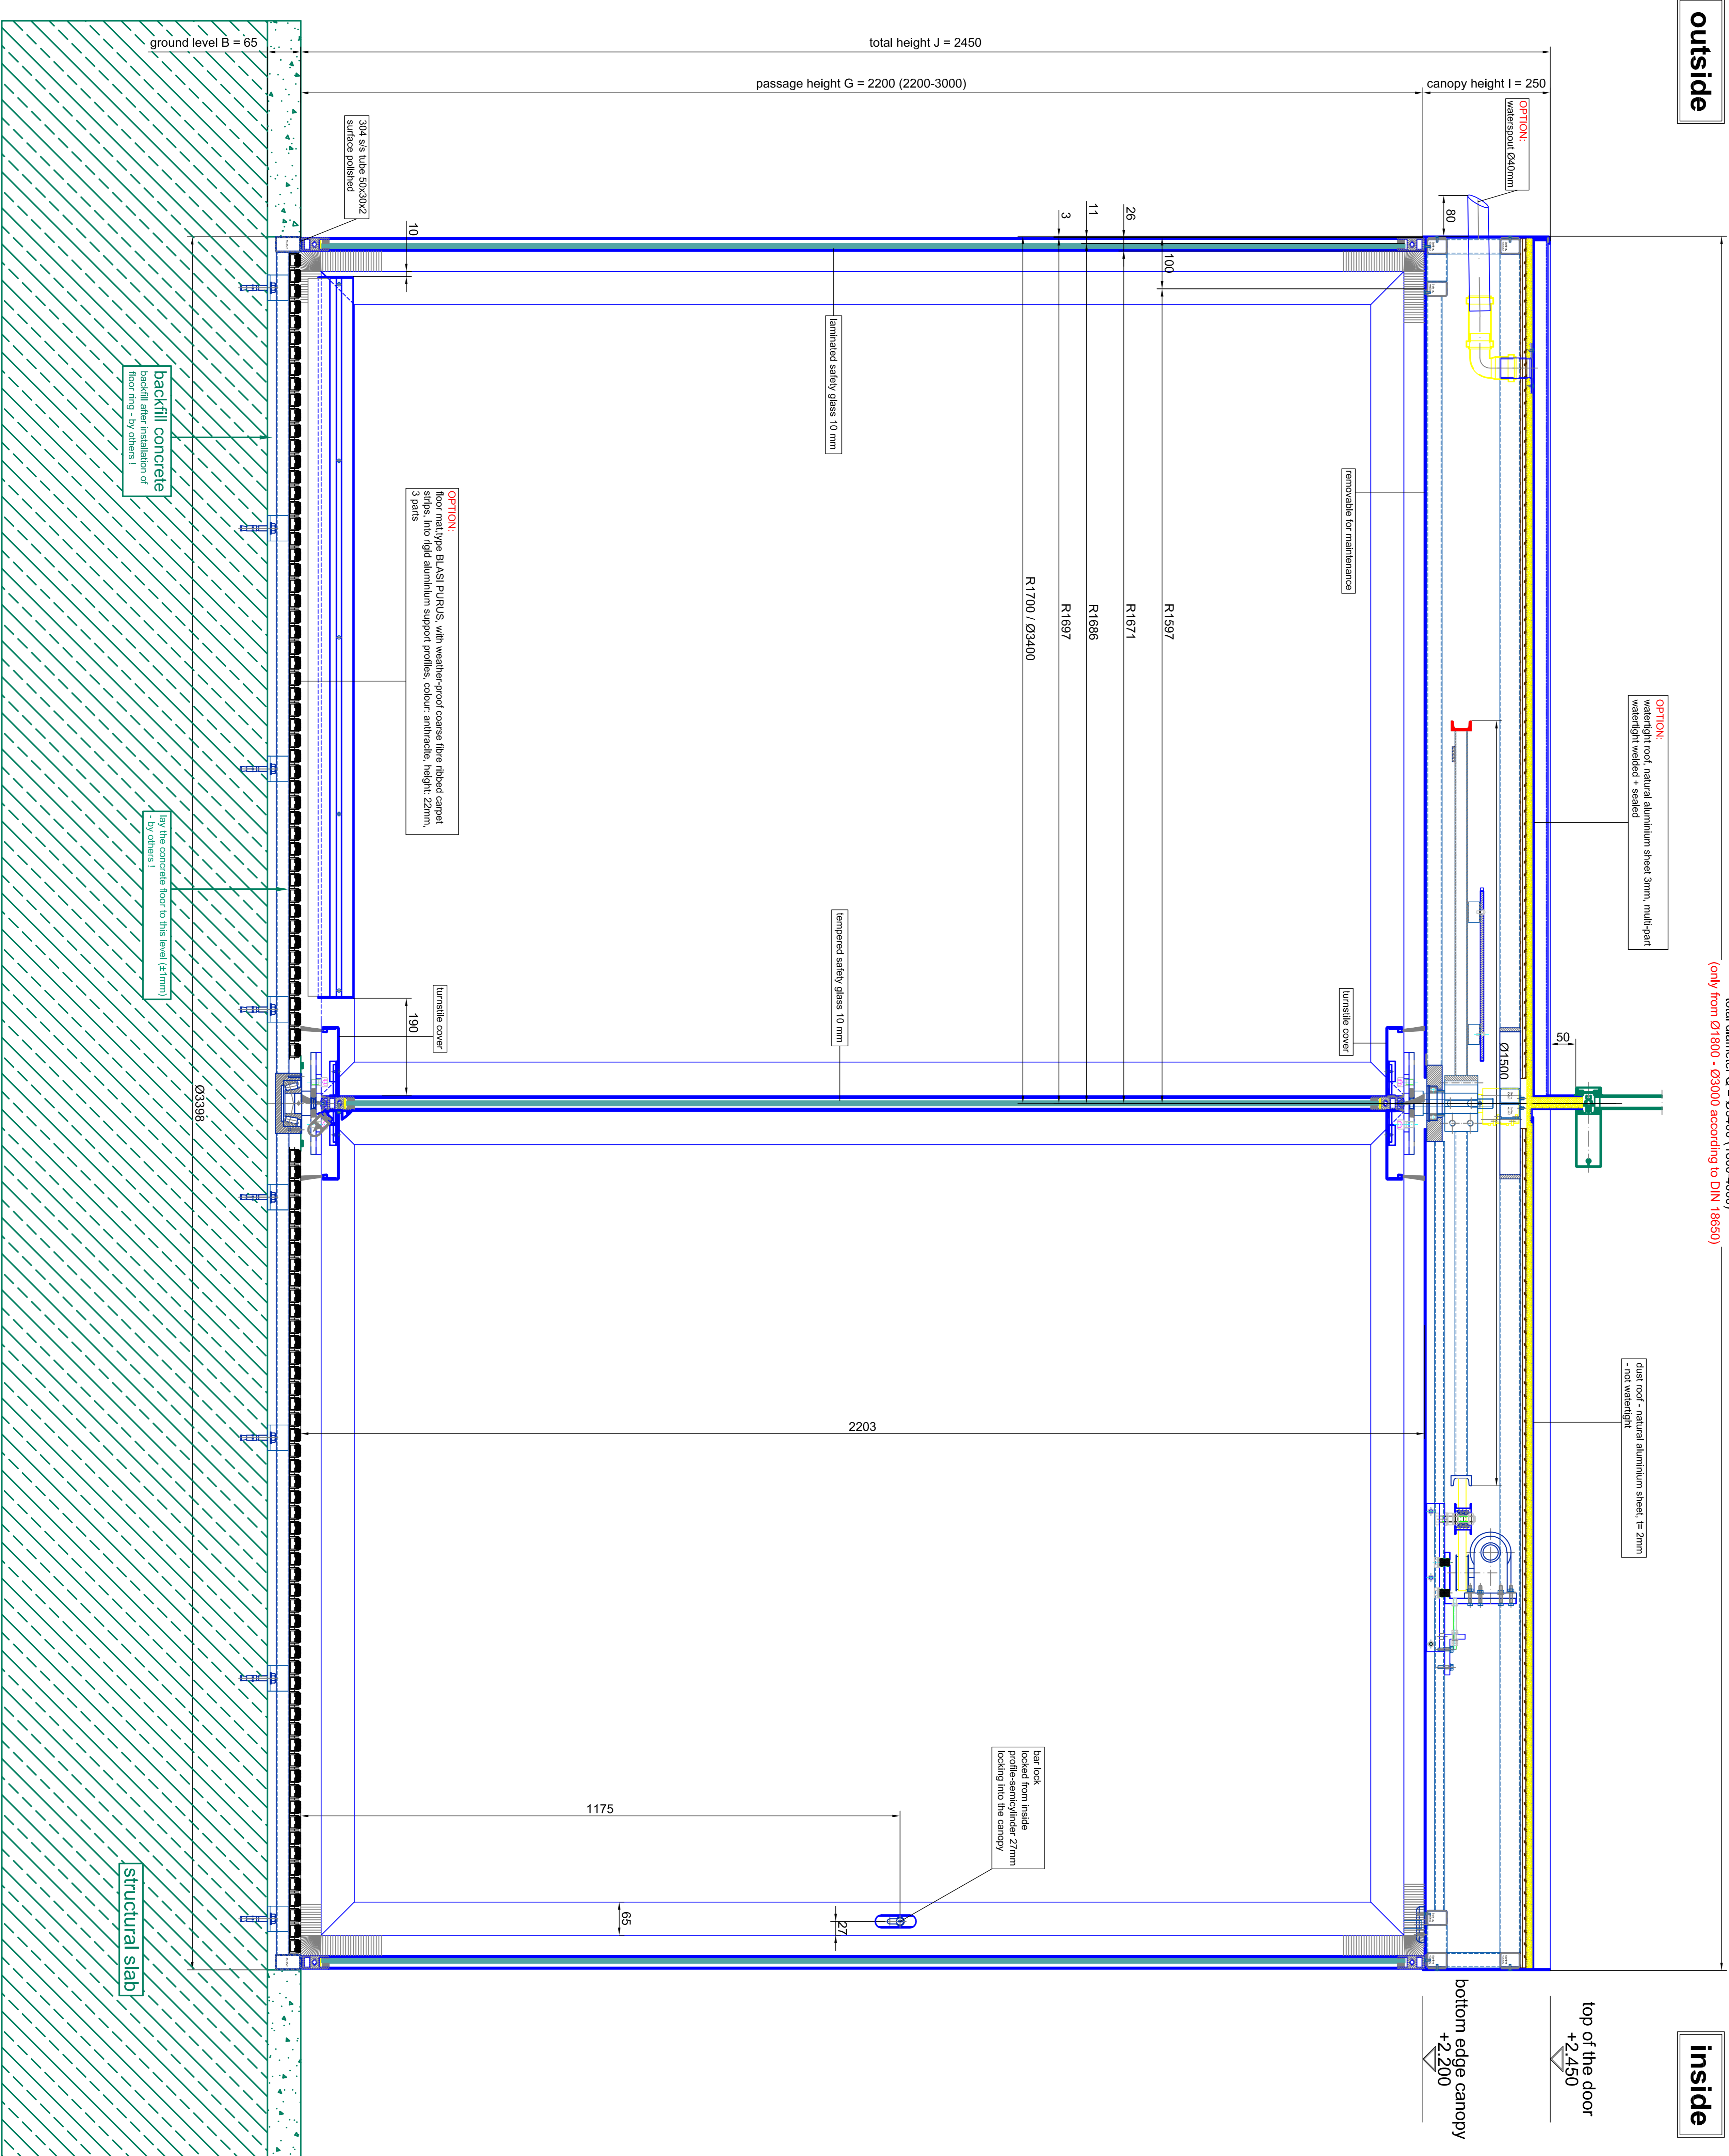


# vertical section - passage area

A0 - M 1:2

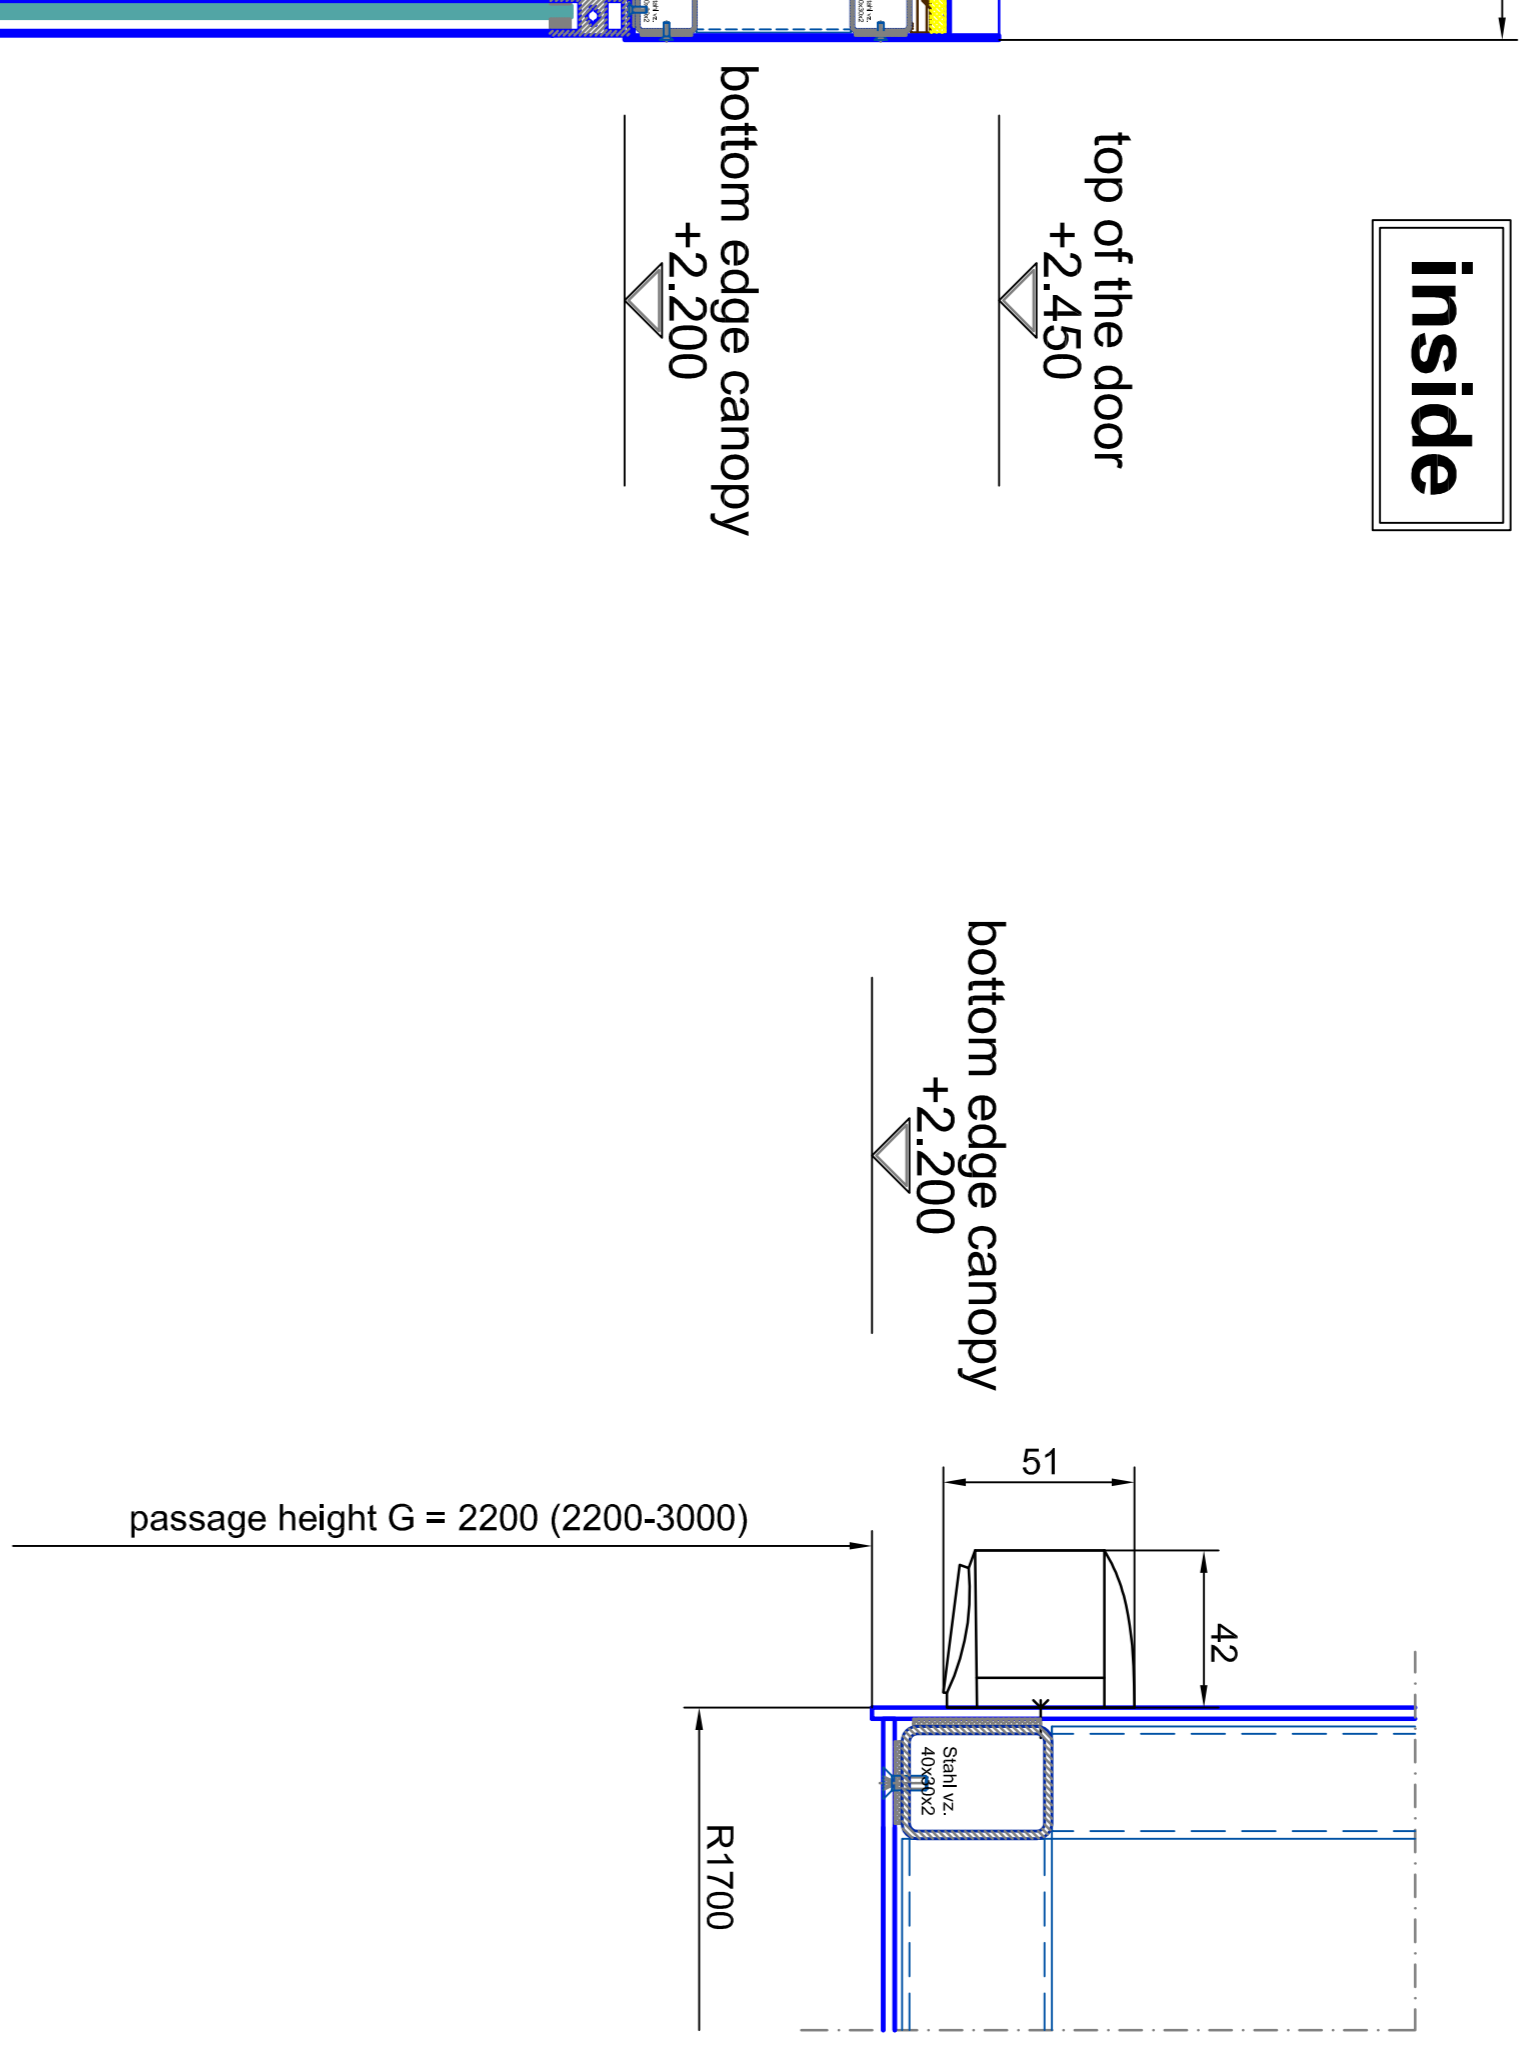


# vertical section - passage area

A0 - M 1:2

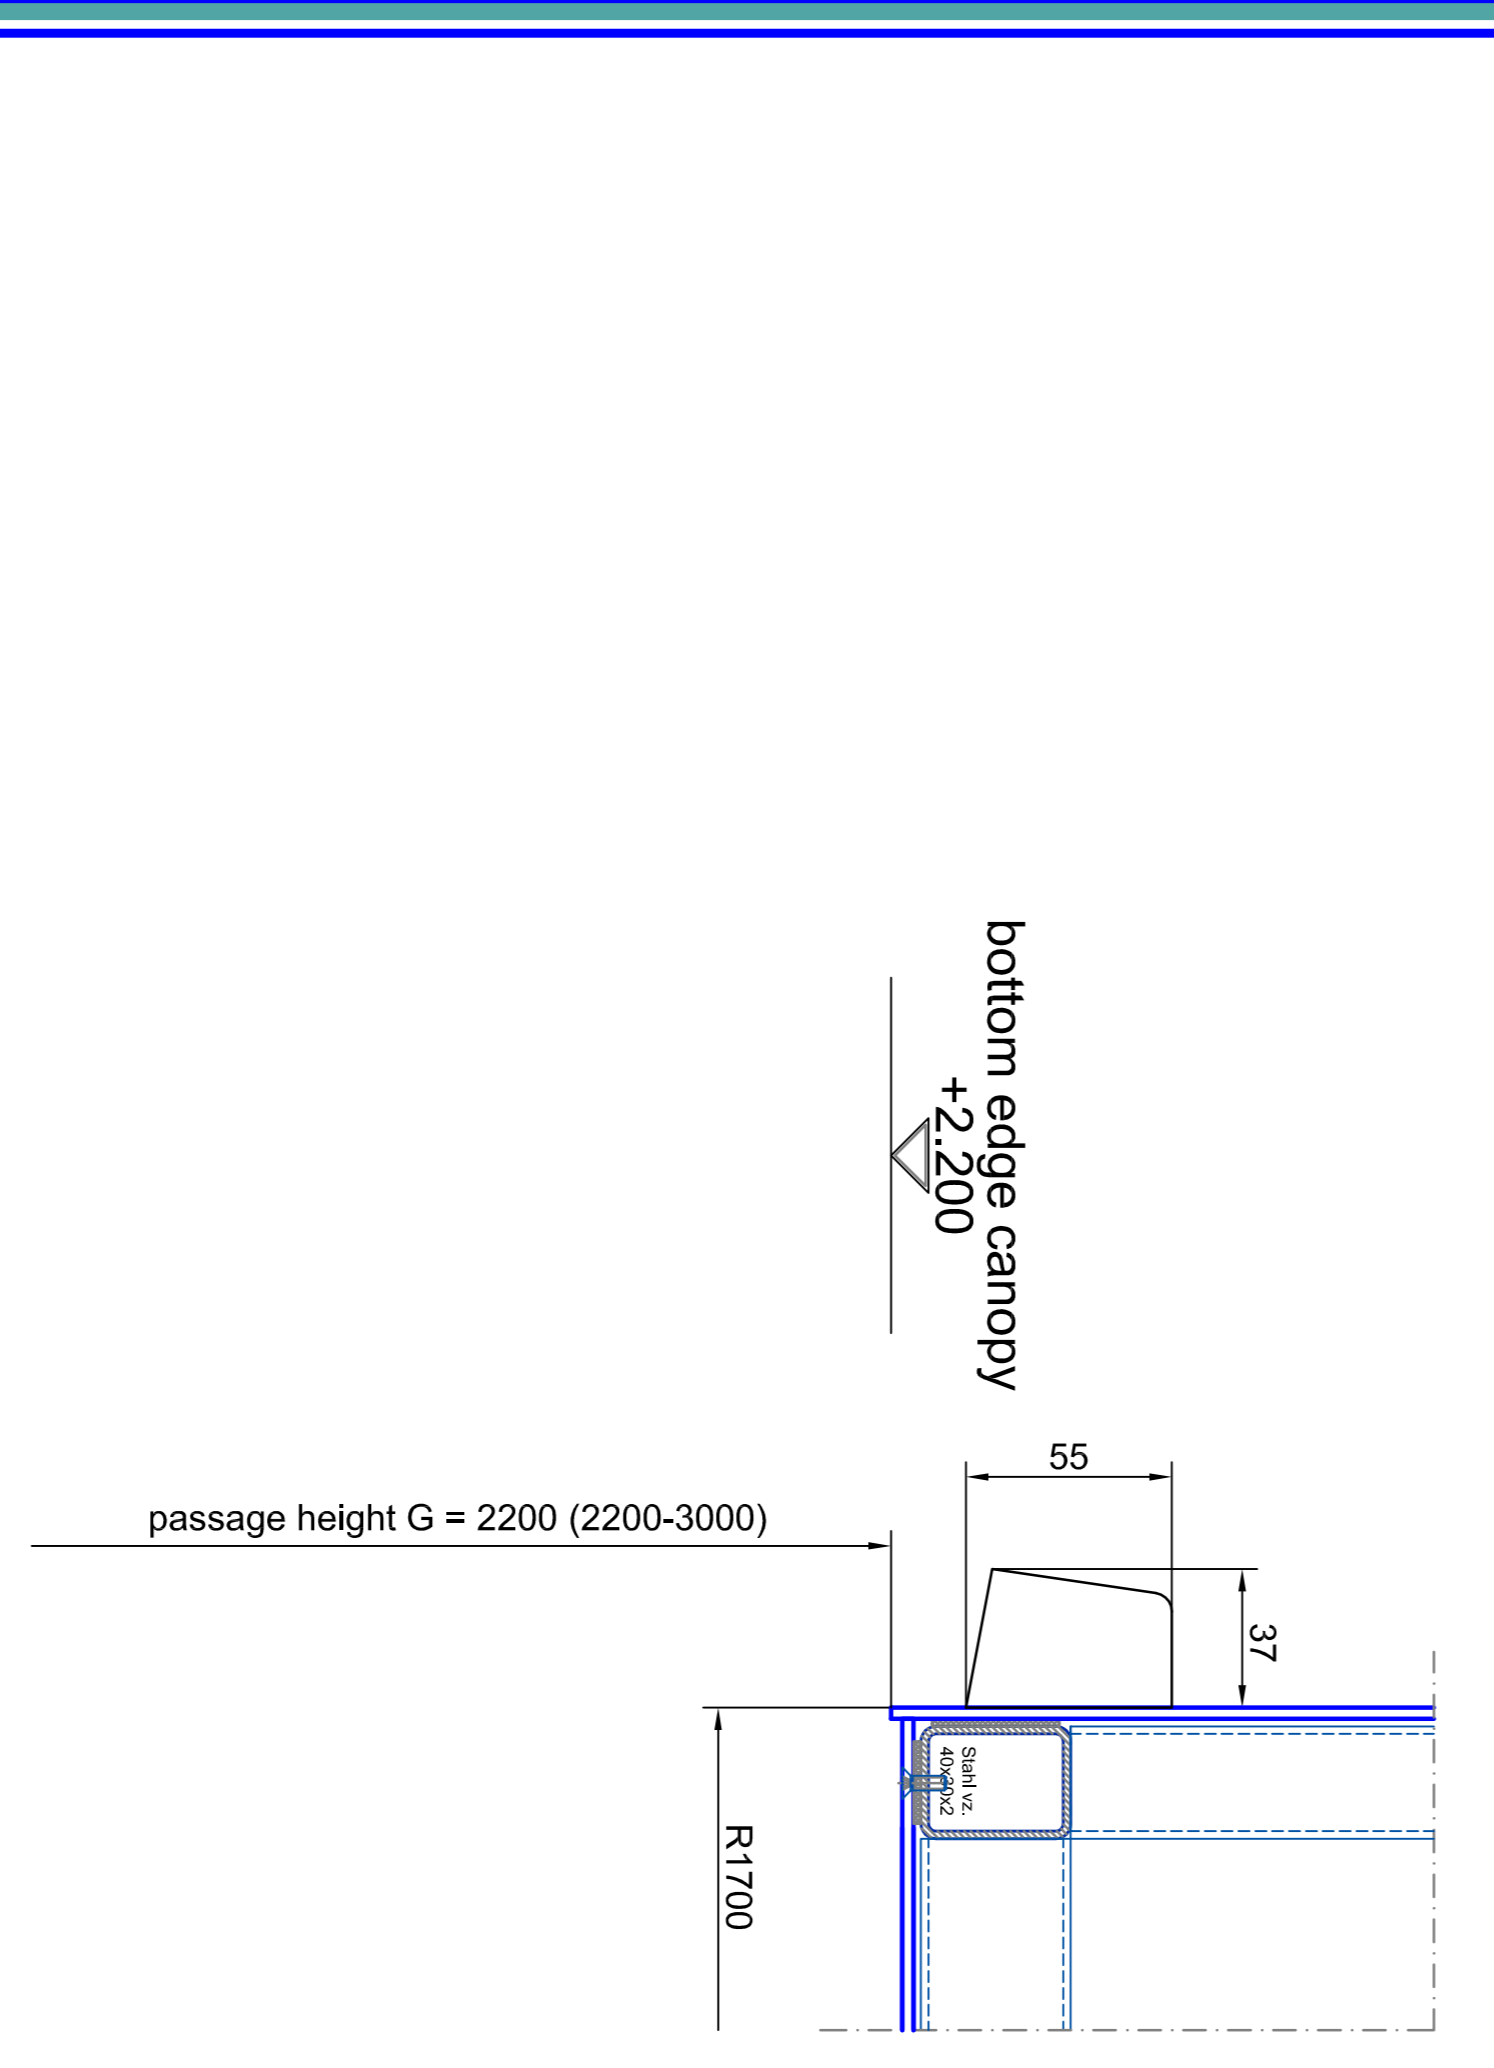


<b>BLASI</b> B.L.A.S.I. G m.B.H. Automatic Door Cell steel sheet 5.15 0 - 1777 - 1 - 1000000		Tel. +49 822 / 863 - 291 Fax. +49 822 / 863 - 299 E-mail: info@blasi.de WWW: blasid.de		Scale: <b>A0 = M 1:5</b> Title: <b>K31-V-34</b> Content: <b>SAMPLE DRAWING ONLY</b> Drawing No.: Sheet: <b>01</b> of <b>02</b>	
Sheet: <b>01</b> Content: <b>Tempered safety glass 10 mm</b> Scale: <b>A0 = M 1:5</b> Title: <b>K31-V-34</b> Content: <b>SAMPLE DRAWING ONLY</b> Drawing No.: Sheet: <b>01</b> of <b>02</b>	Sheet: <b>02</b> Content: <b>Tempered safety glass 10 mm</b> Scale: <b>A0 = M 1:5</b> Title: <b>K31-V-34</b> Content: <b>SAMPLE DRAWING ONLY</b> Drawing No.: Sheet: <b>02</b> of <b>02</b>	Sheet: <b>03</b> Content: <b>Tempered safety glass 10 mm</b> Scale: <b>A0 = M 1:5</b> Title: <b>K31-V-34</b> Content: <b>SAMPLE DRAWING ONLY</b> Drawing No.: Sheet: <b>03</b> of <b>02</b>	Sheet: <b>04</b> Content: <b>Tempered safety glass 10 mm</b> Scale: <b>A0 = M 1:5</b> Title: <b>K31-V-34</b> Content: <b>SAMPLE DRAWING ONLY</b> Drawing No.: Sheet: <b>04</b> of <b>02</b>	Sheet: <b>05</b> Content: <b>Tempered safety glass 10 mm</b> Scale: <b>A0 = M 1:5</b> Title: <b>K31-V-34</b> Content: <b>SAMPLE DRAWING ONLY</b> Drawing No.: Sheet: <b>05</b> of <b>02</b>	Sheet: <b>06</b> Content: <b>Tempered safety glass 10 mm</b> Scale: <b>A0 = M 1:5</b> Title: <b>K31-V-34</b> Content: <b>SAMPLE DRAWING ONLY</b> Drawing No.: Sheet: <b>06</b> of <b>02</b>

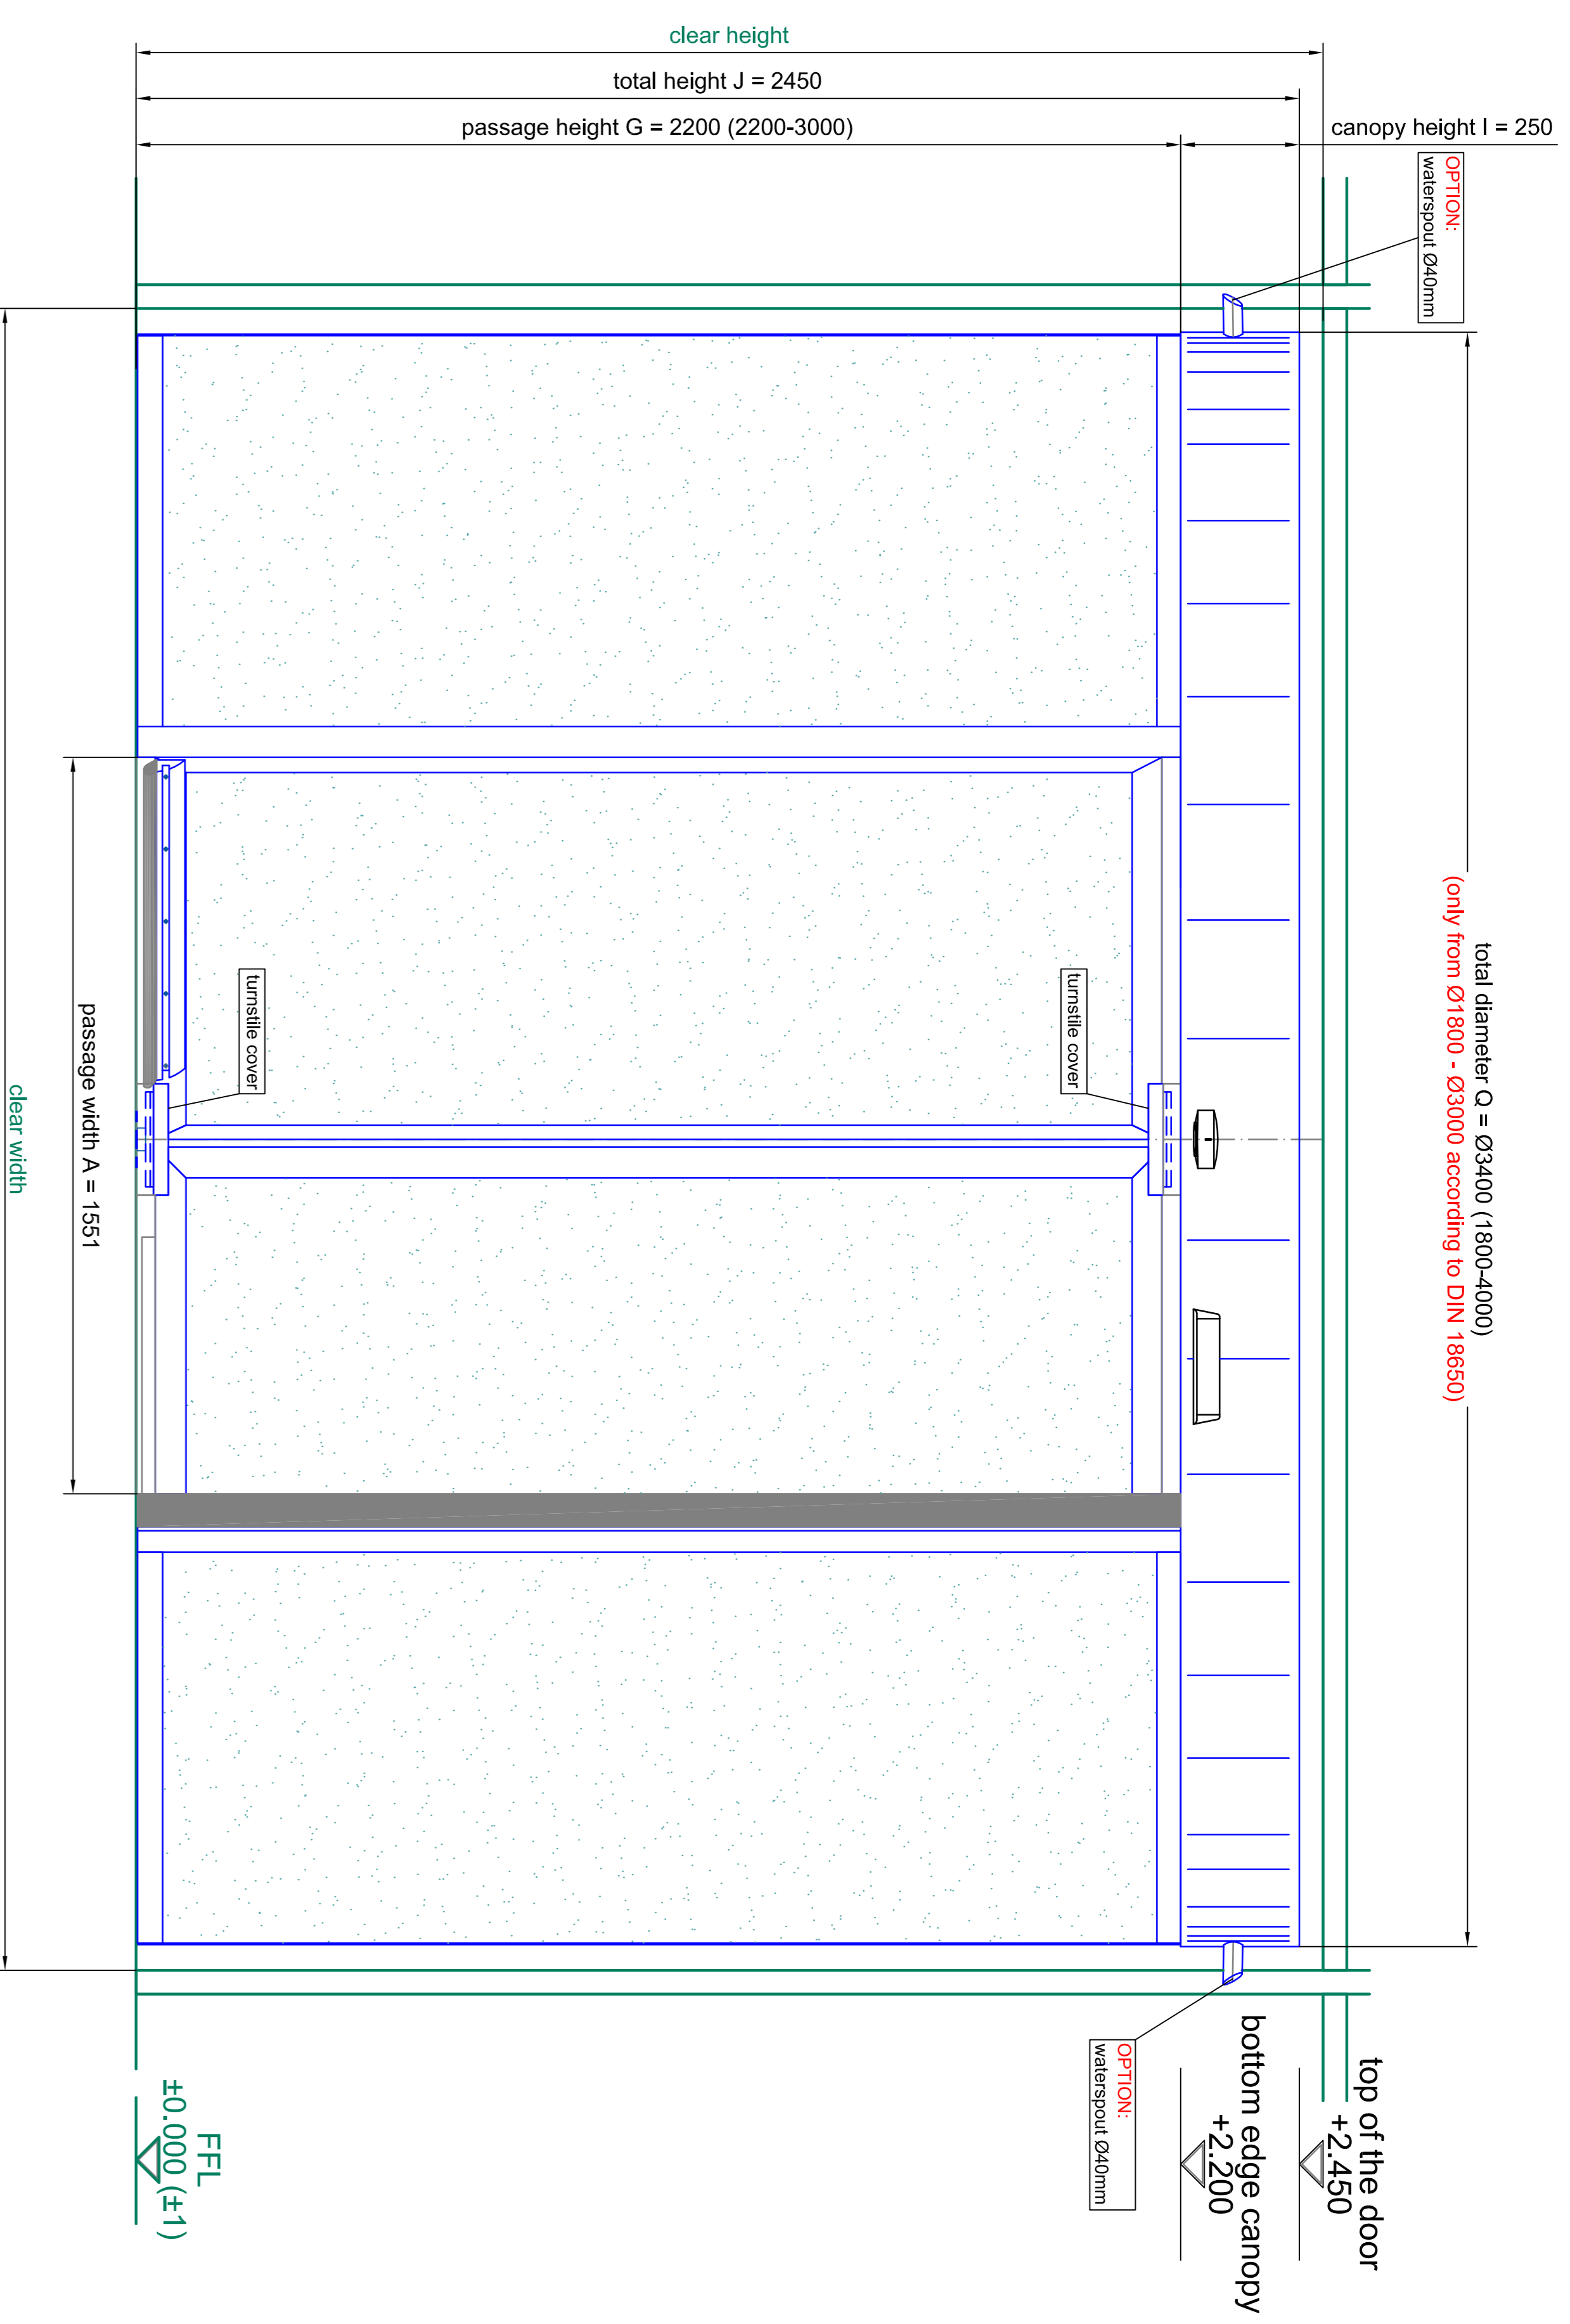


total diameter O = Ø3400 (1800-4000)  
 (only from Ø1800 - Ø3000 according to DIN 18650)


**front elevation - outside**

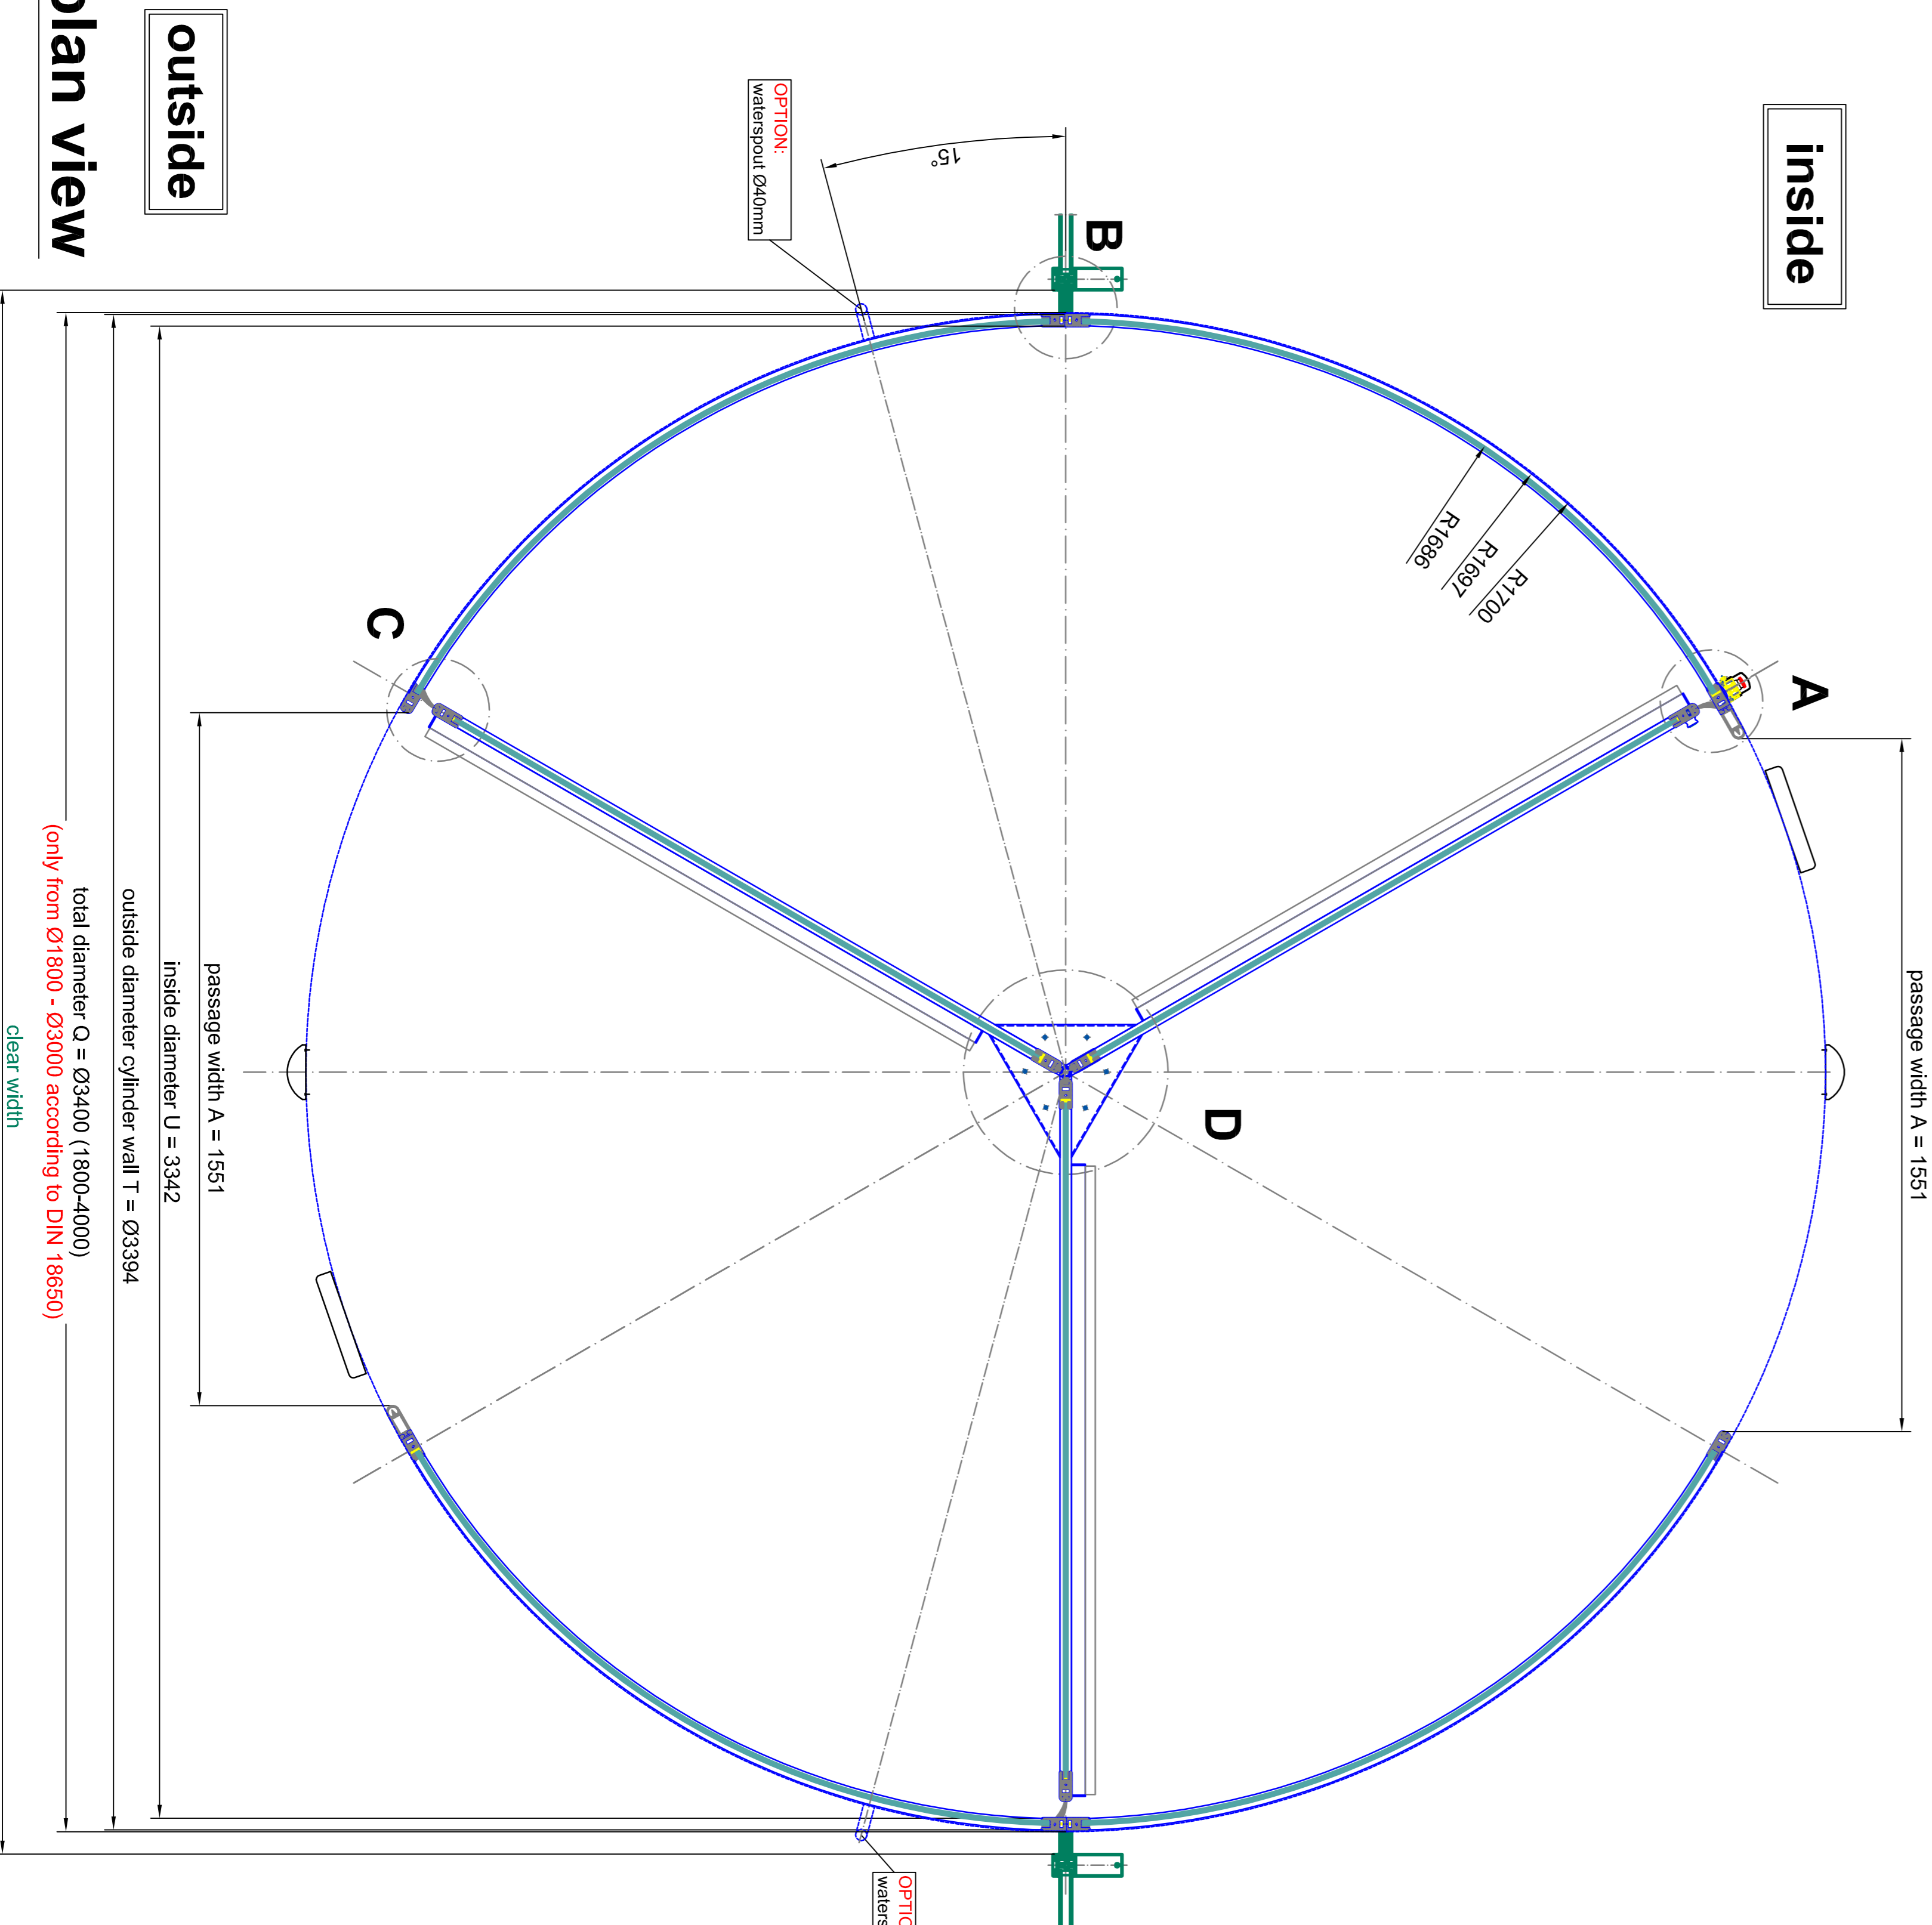


**plan view**

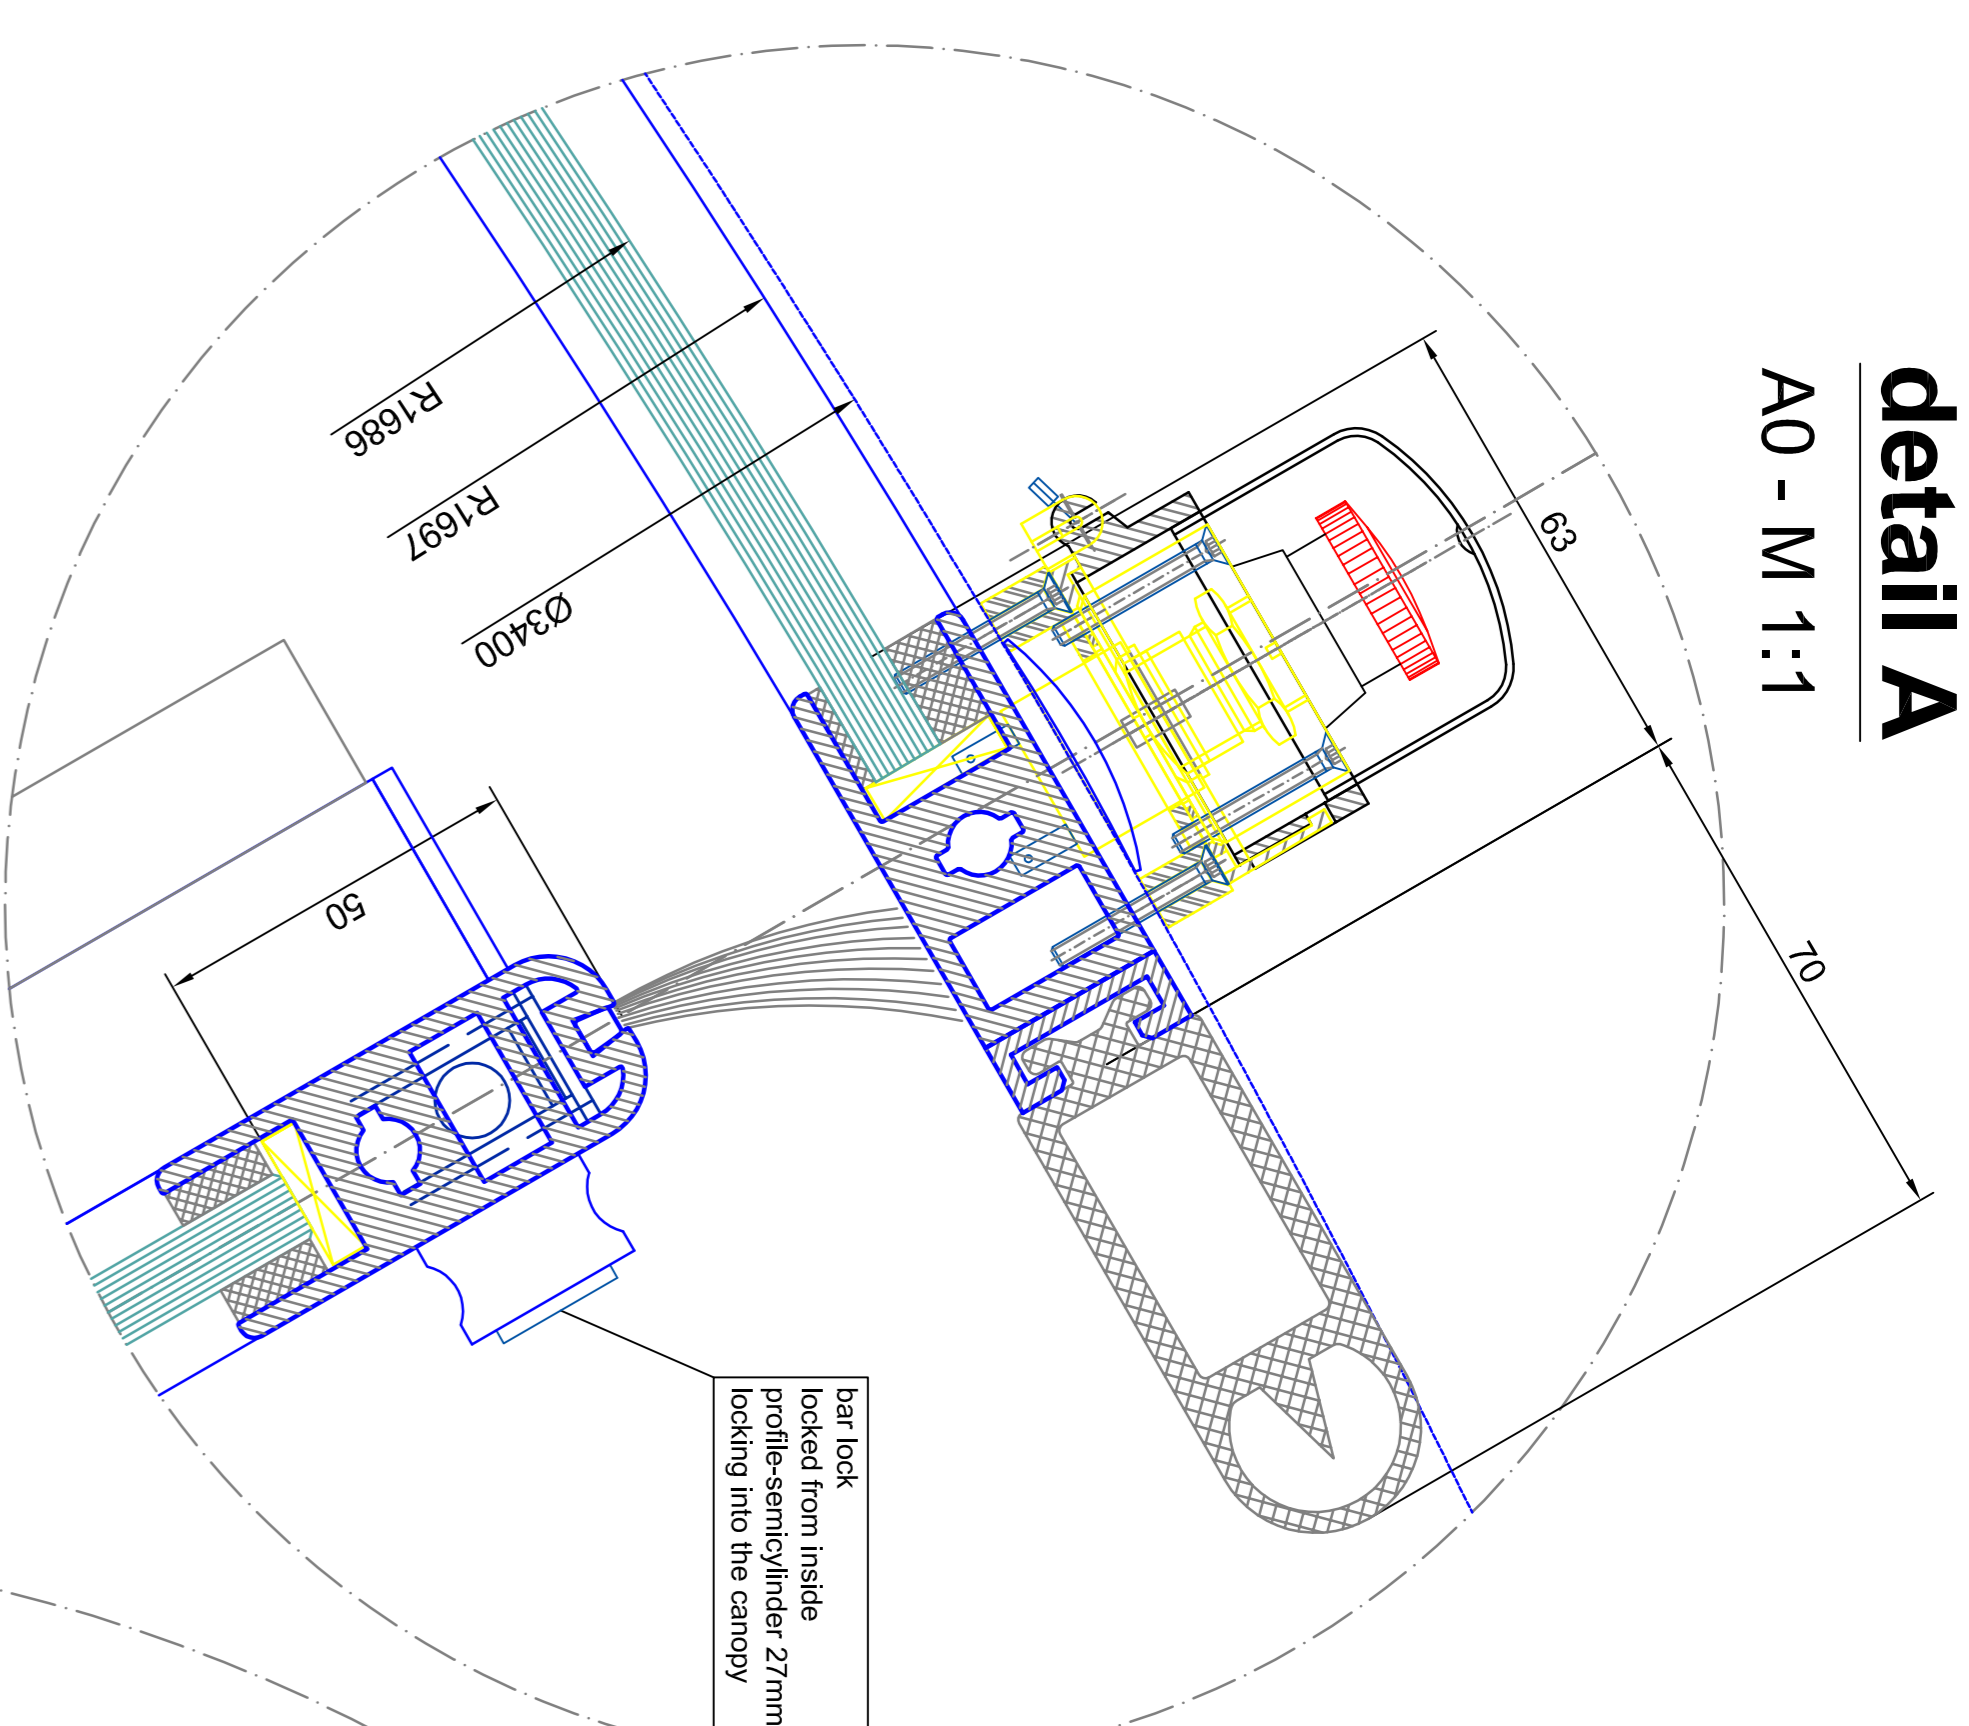


**detail A**  
A0 - M 1:1

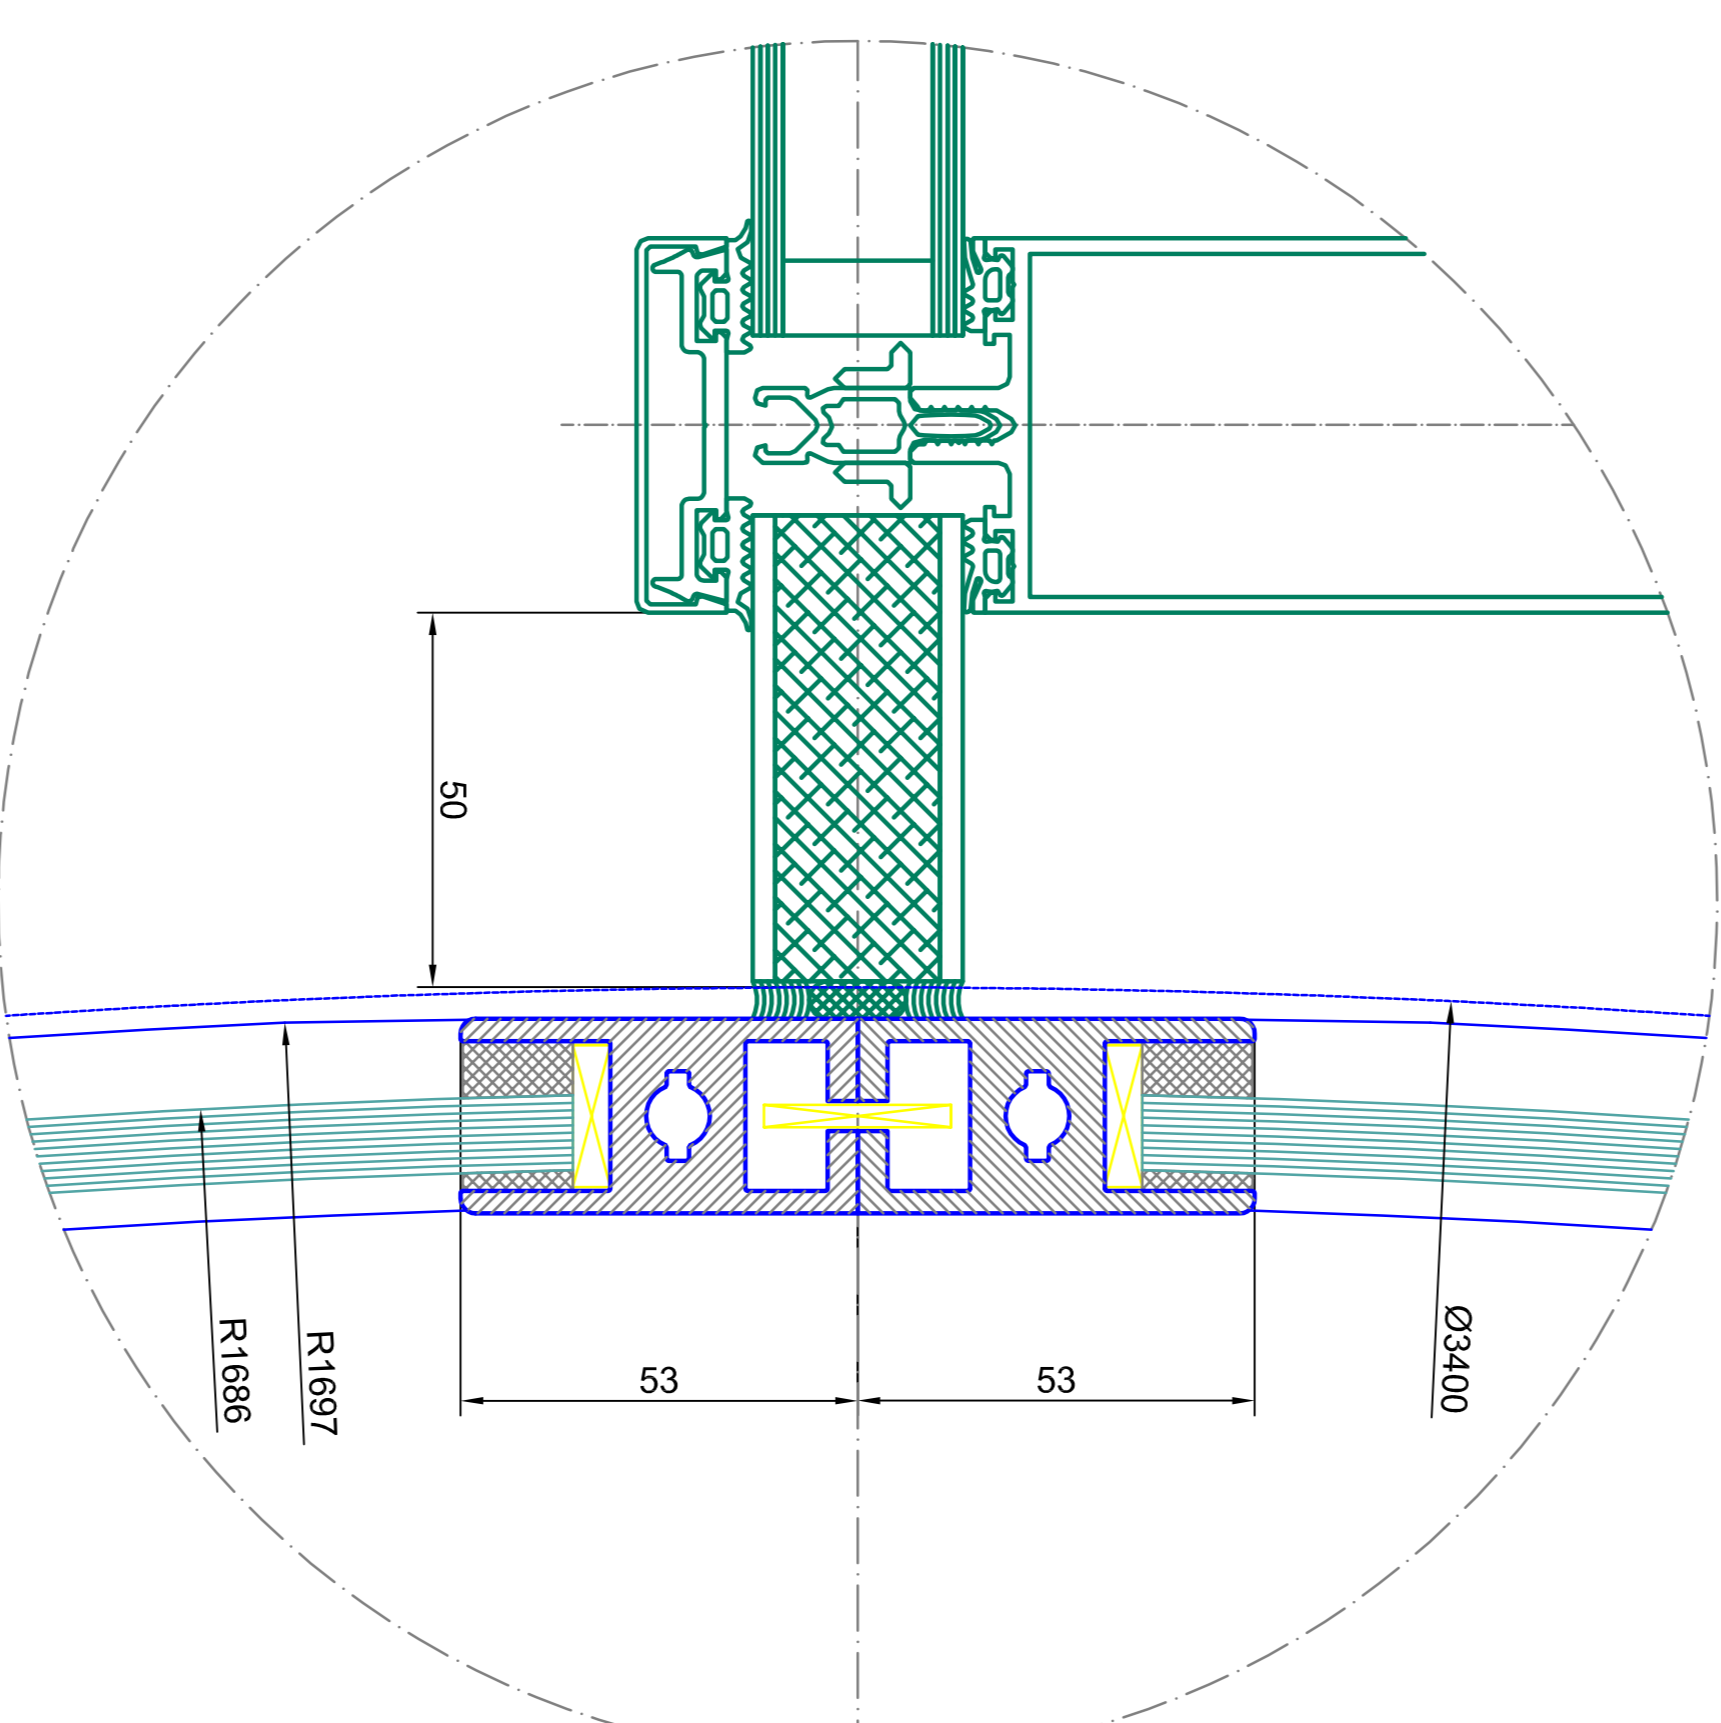

**detail B**  
A0 - M 1:1

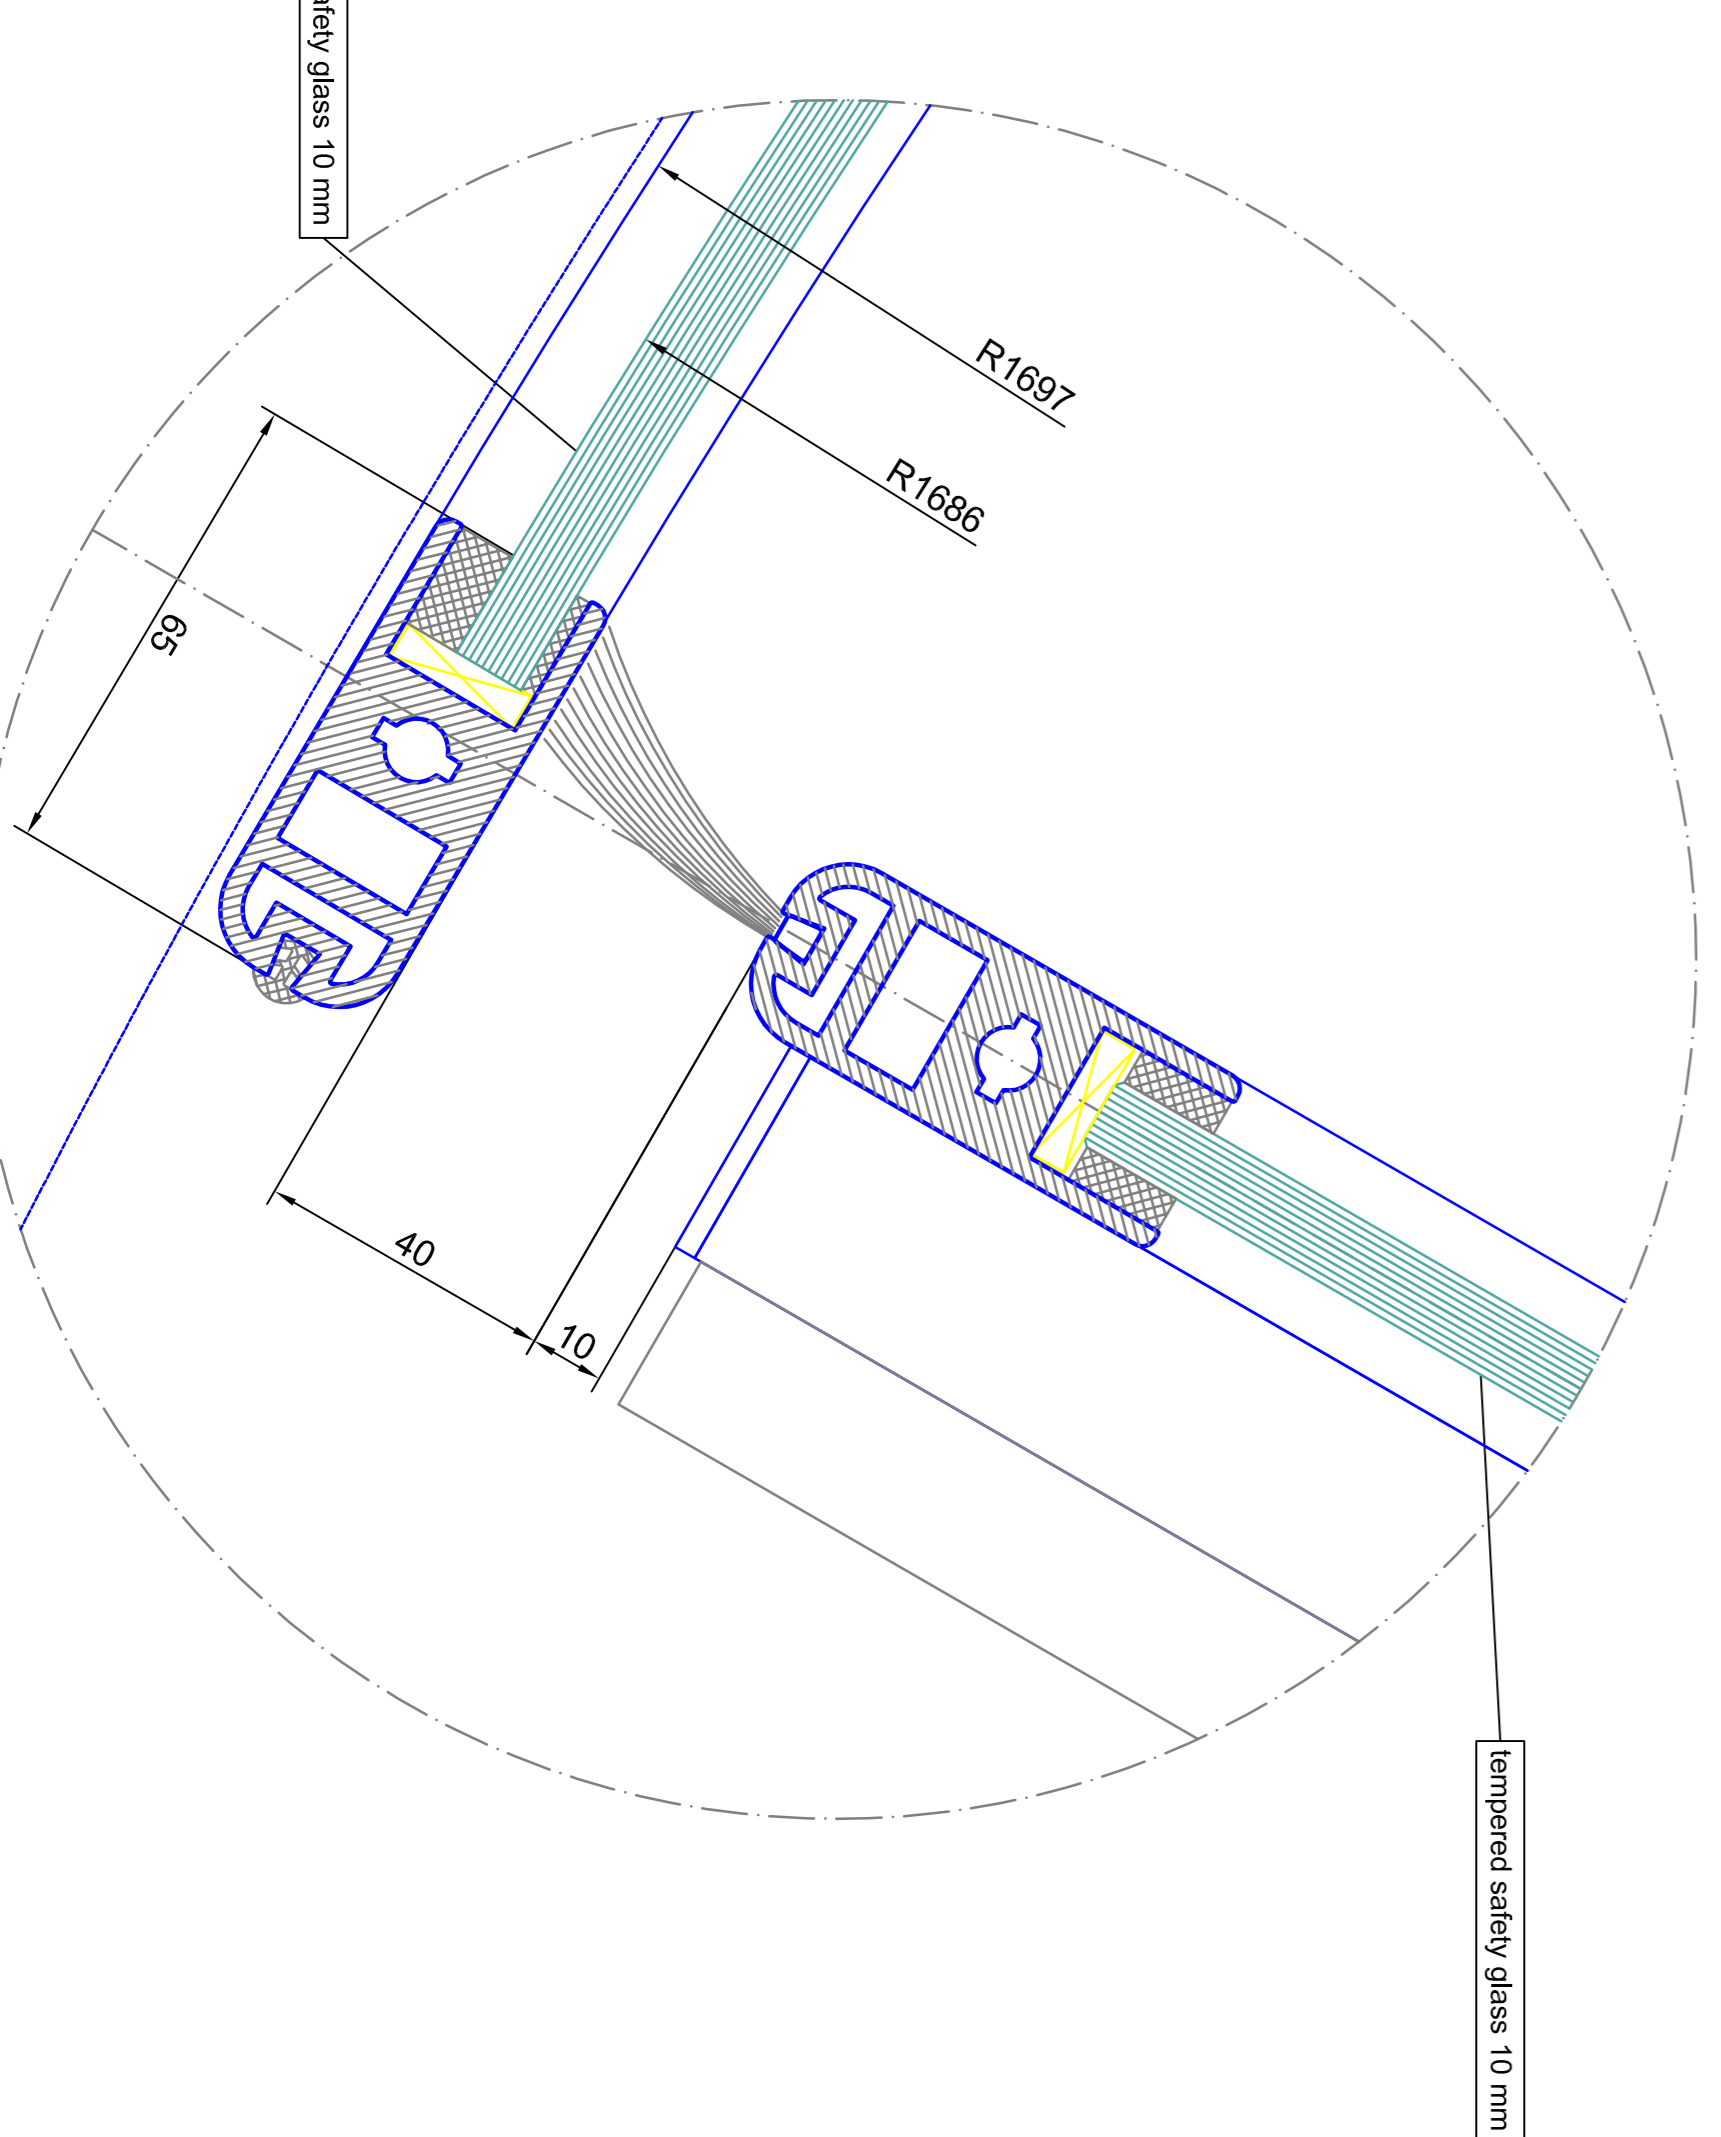

**detail C**  
A0 - M 1:1

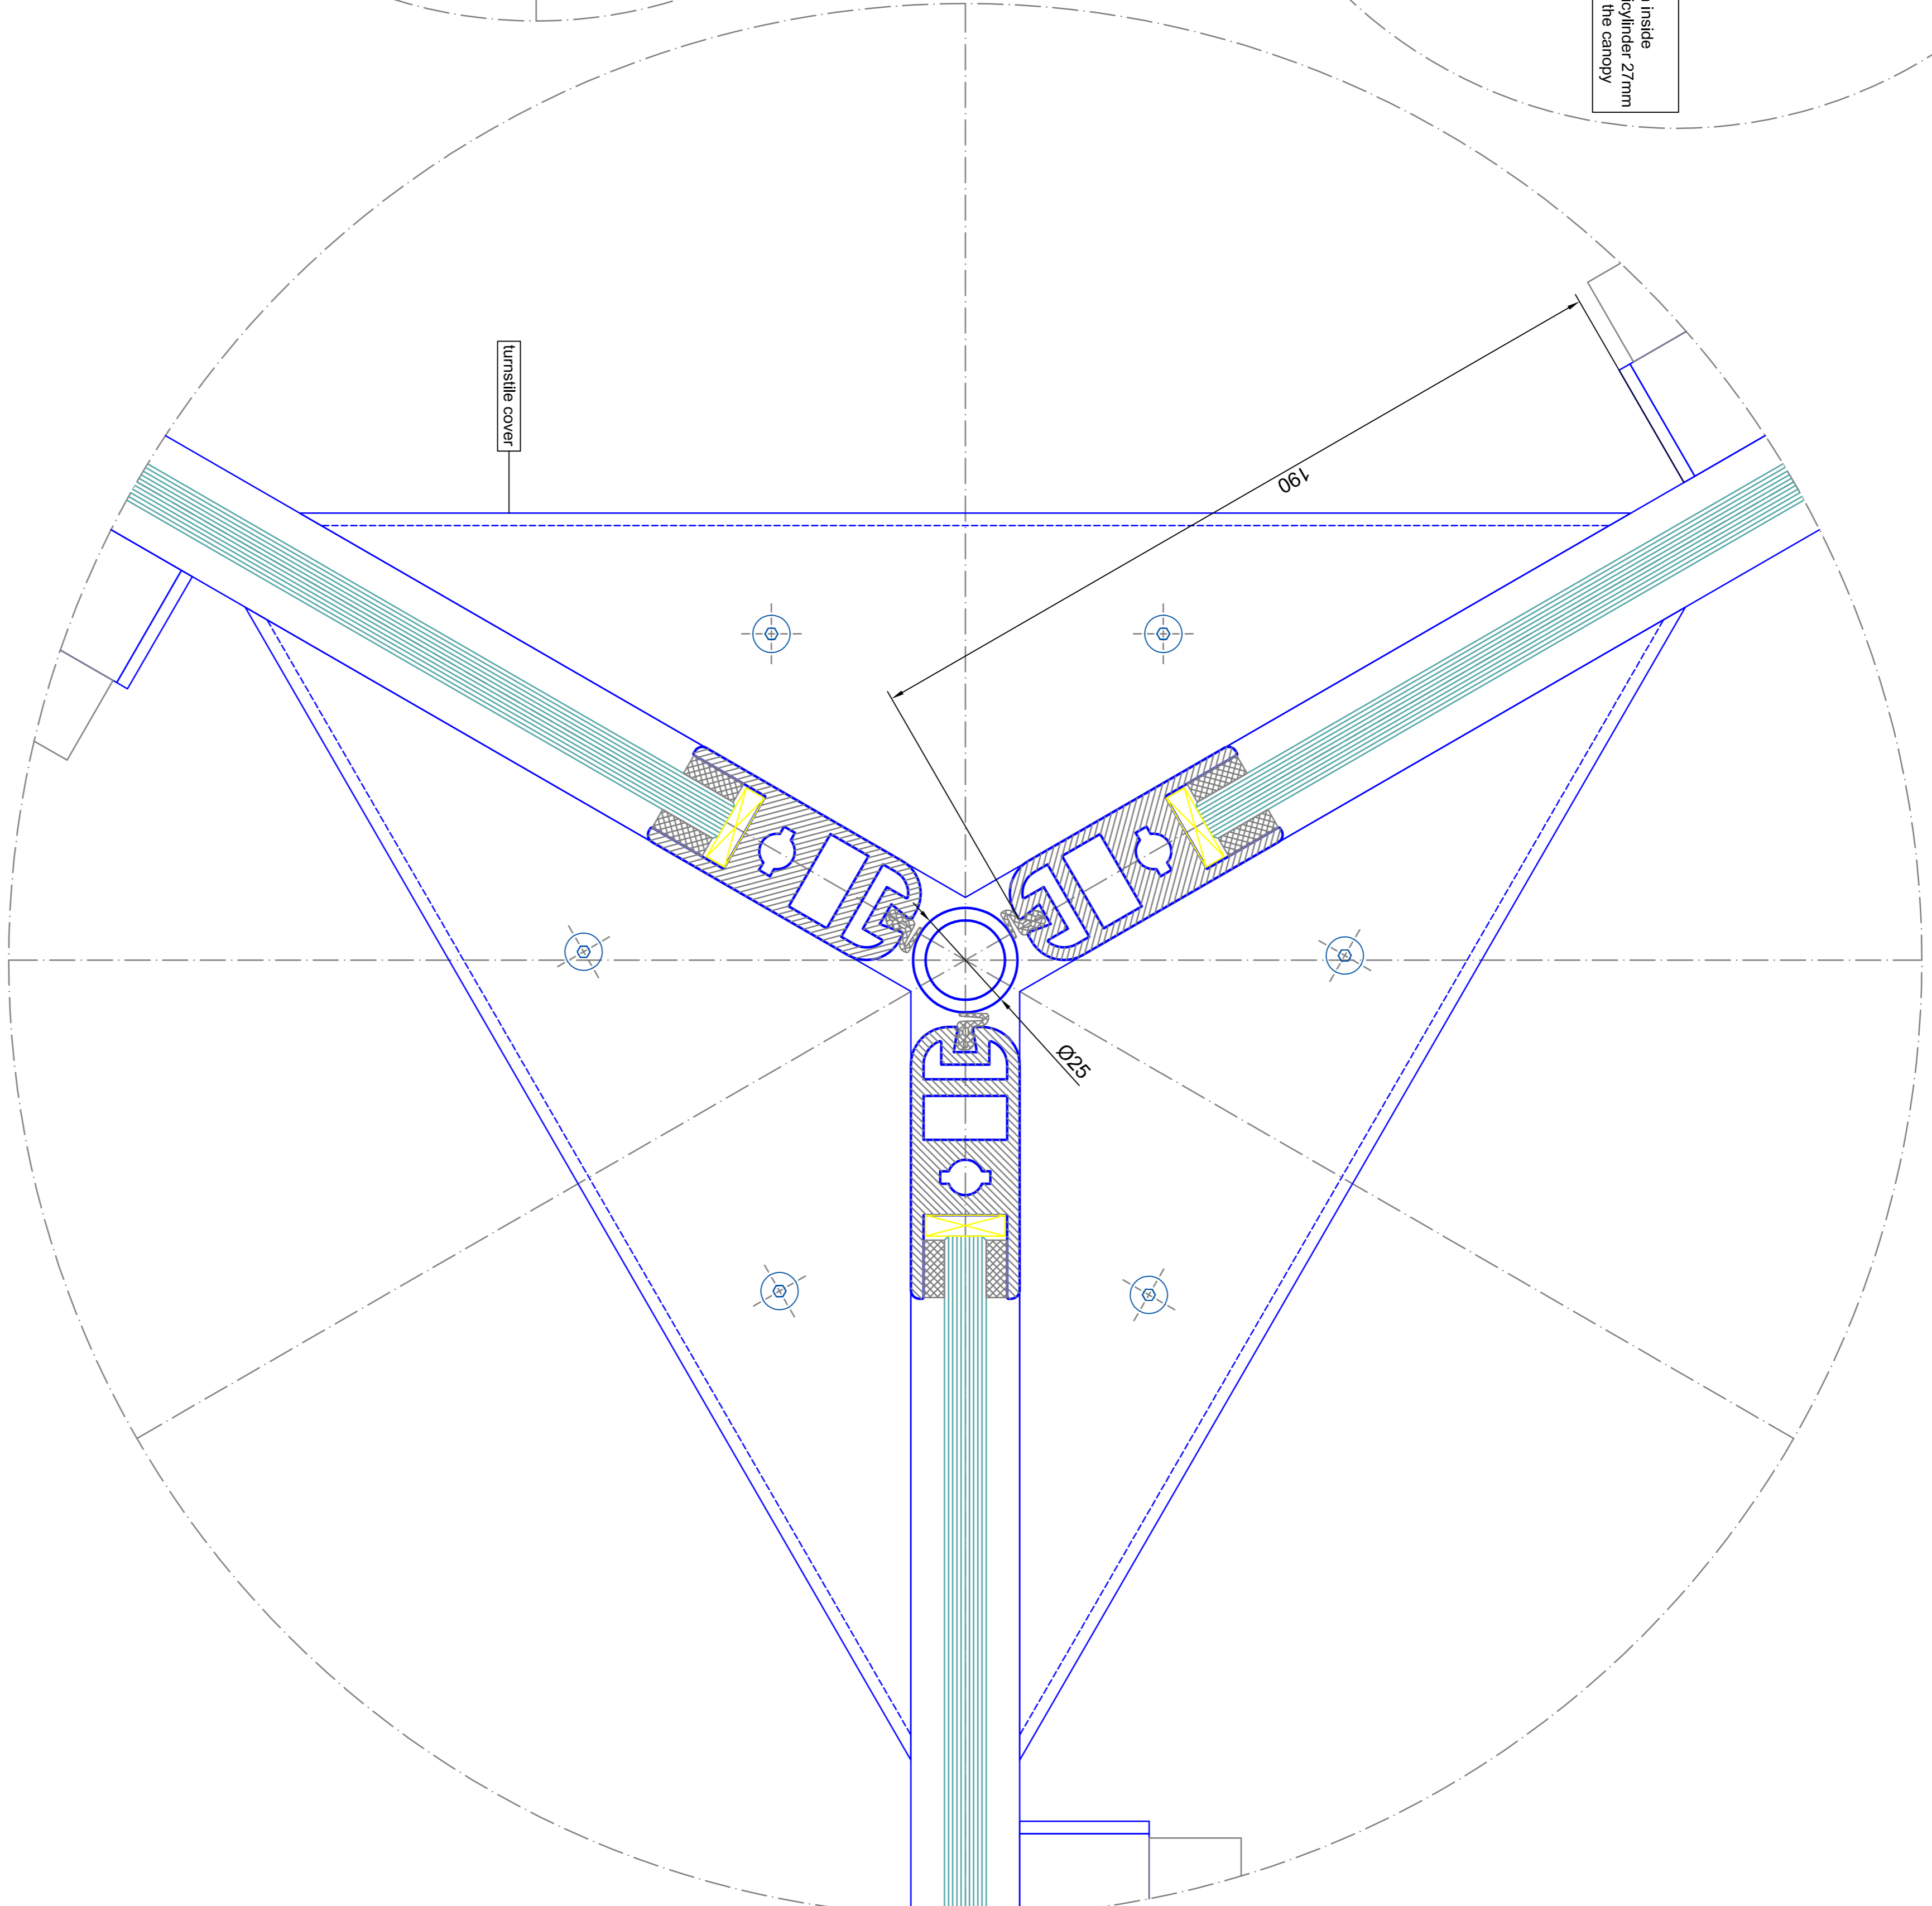

**detail D**  
A0 - M 1:1

<b>BLASI</b> B L A S I G m b H Automatic Doors Carl-Beer-Str. 5, 15 D-71712 Metzing Tel. +49(0)7142 / 883 - 291 Fax. +49(0)7142 / 883 - 299 E-mail: info@blasig.de WWW: blasig.de		Scale: A0 - M 1:1 Title: K31-V-34 Content: SAMPLE DRAWING ONLY Drawing No.: Date:	
Sheet: 34/48 Drawing: Tempered safety glass 10 mm Date:	Scale: A0 - M 1:1 Title: K31-V-34 Content: SAMPLE DRAWING ONLY Drawing No.: Date:	Sheet: 34/48 Drawing: Laminated safety glass 10 mm Date:	Scale: A0 - M 1:1 Title: K31-V-34 Content: SAMPLE DRAWING ONLY Drawing No.: Date: