




front elevation - outside

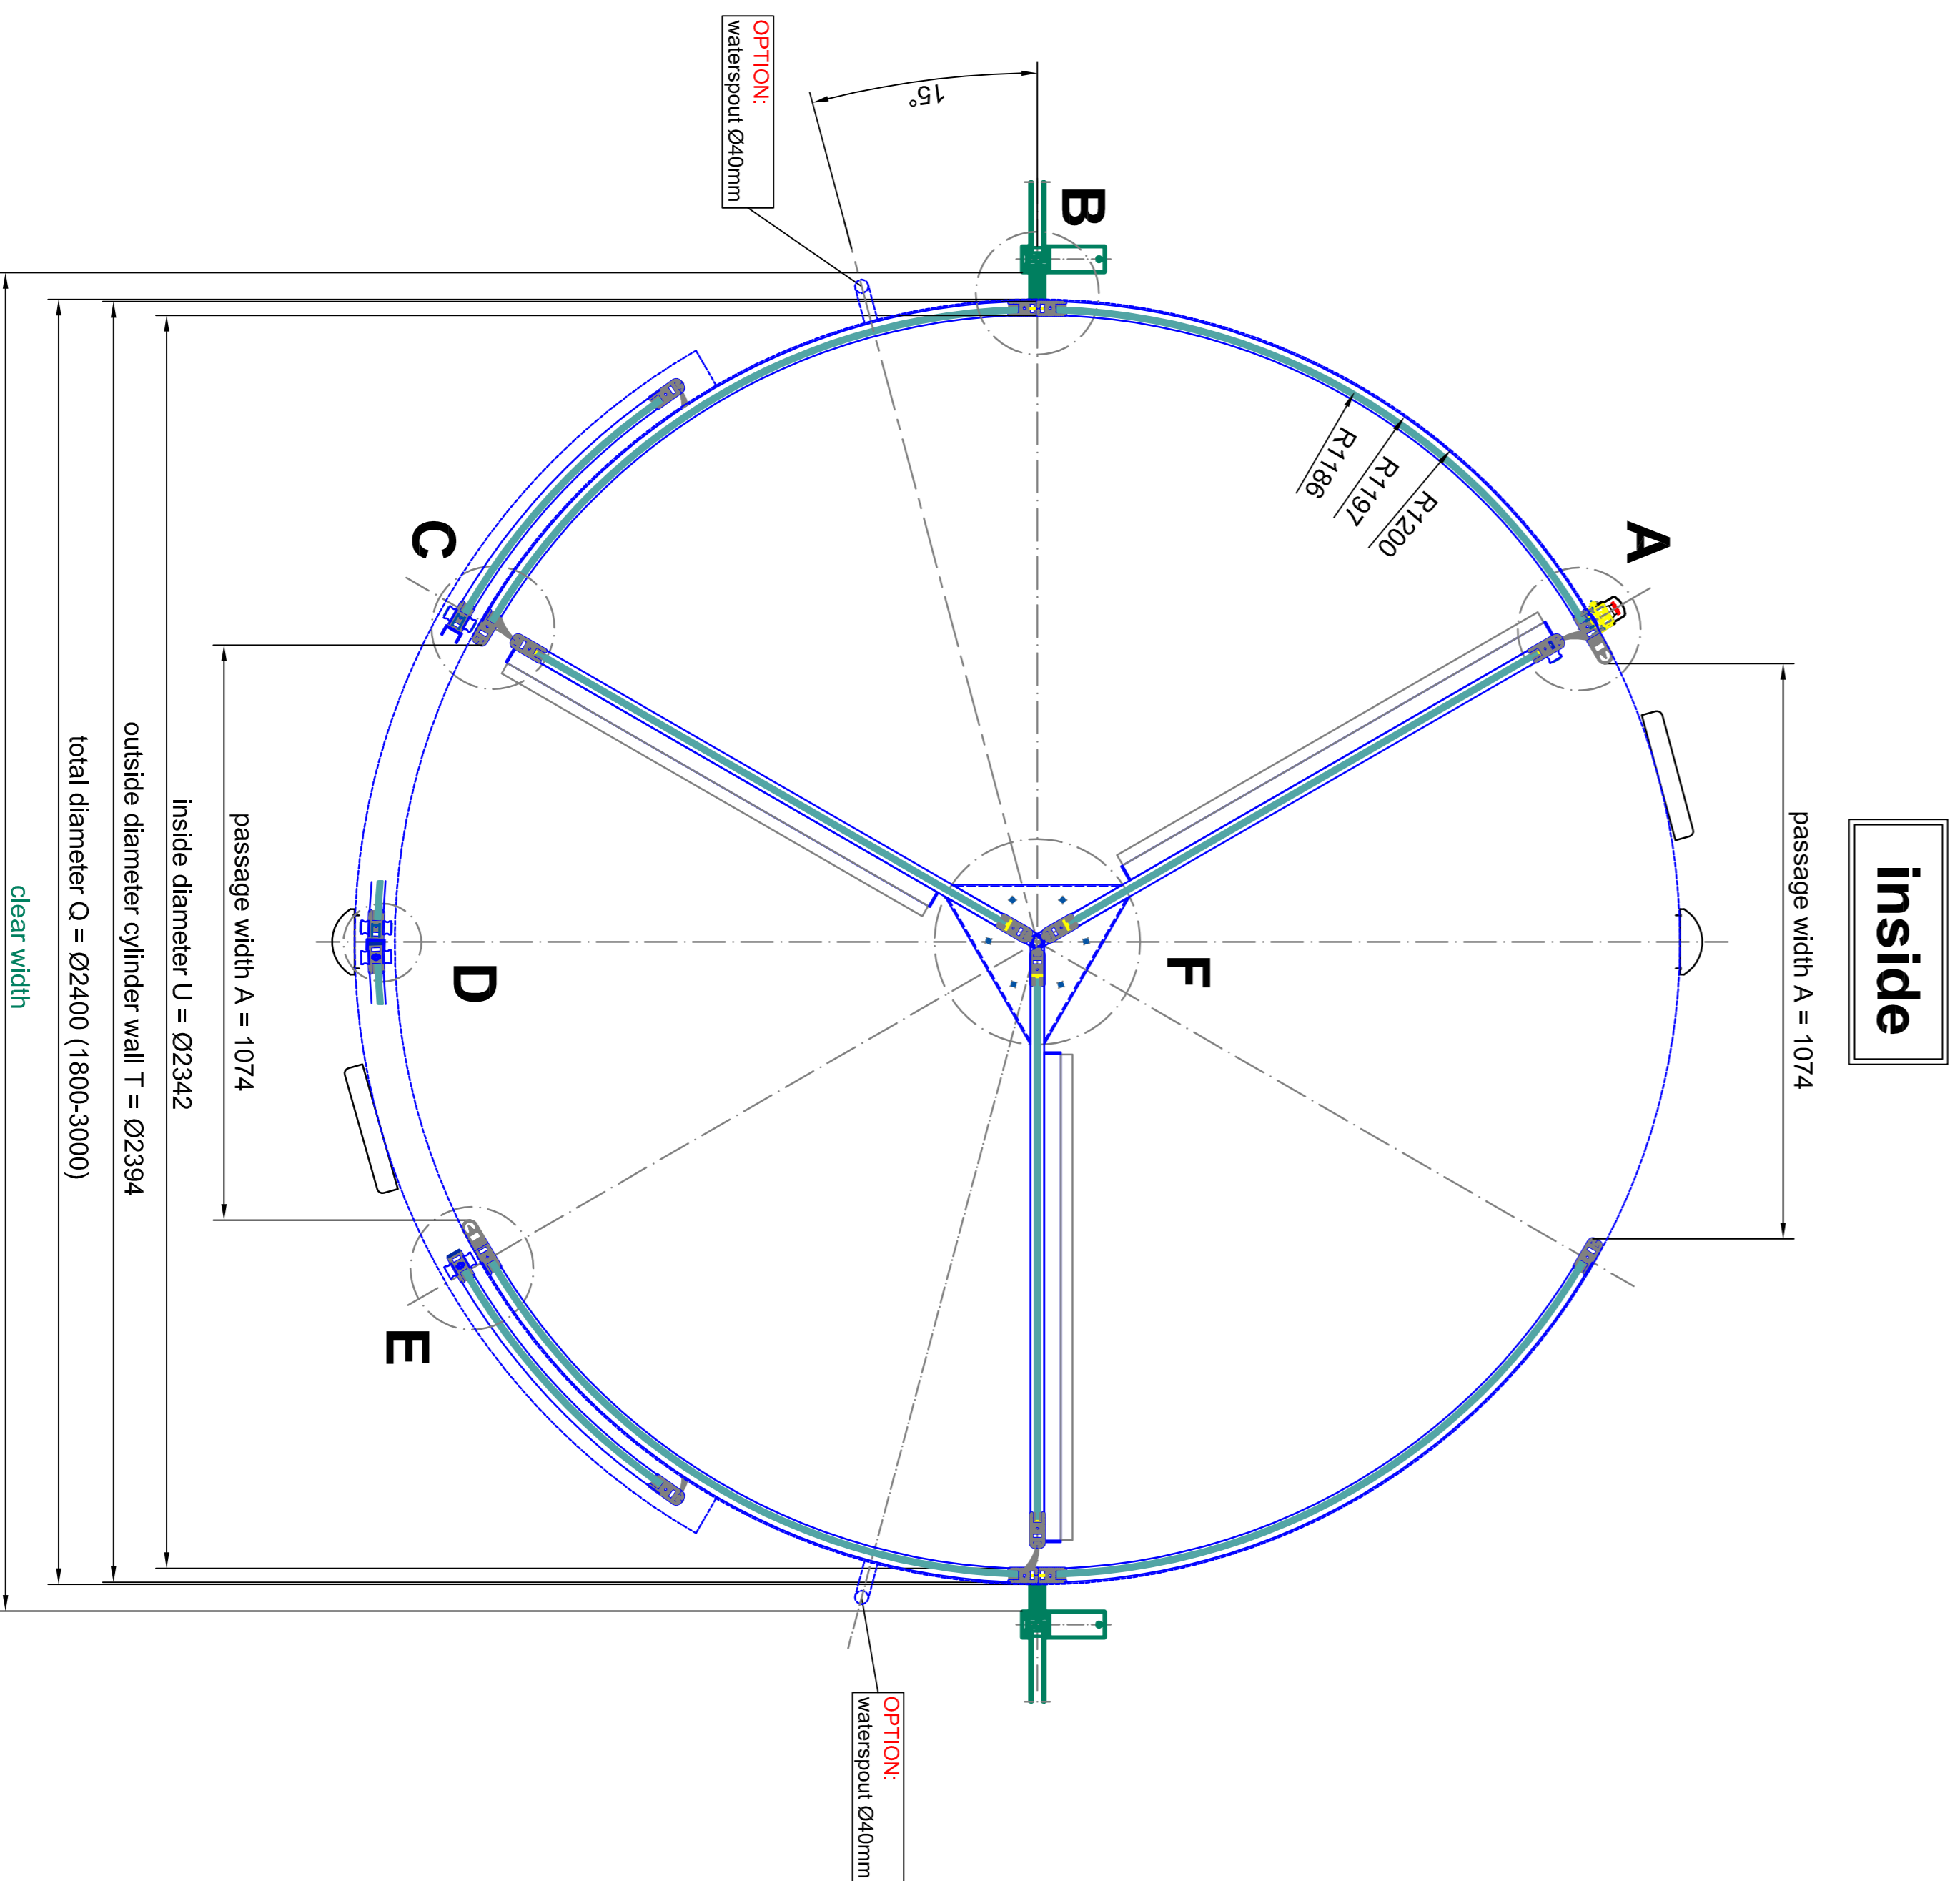


plan view

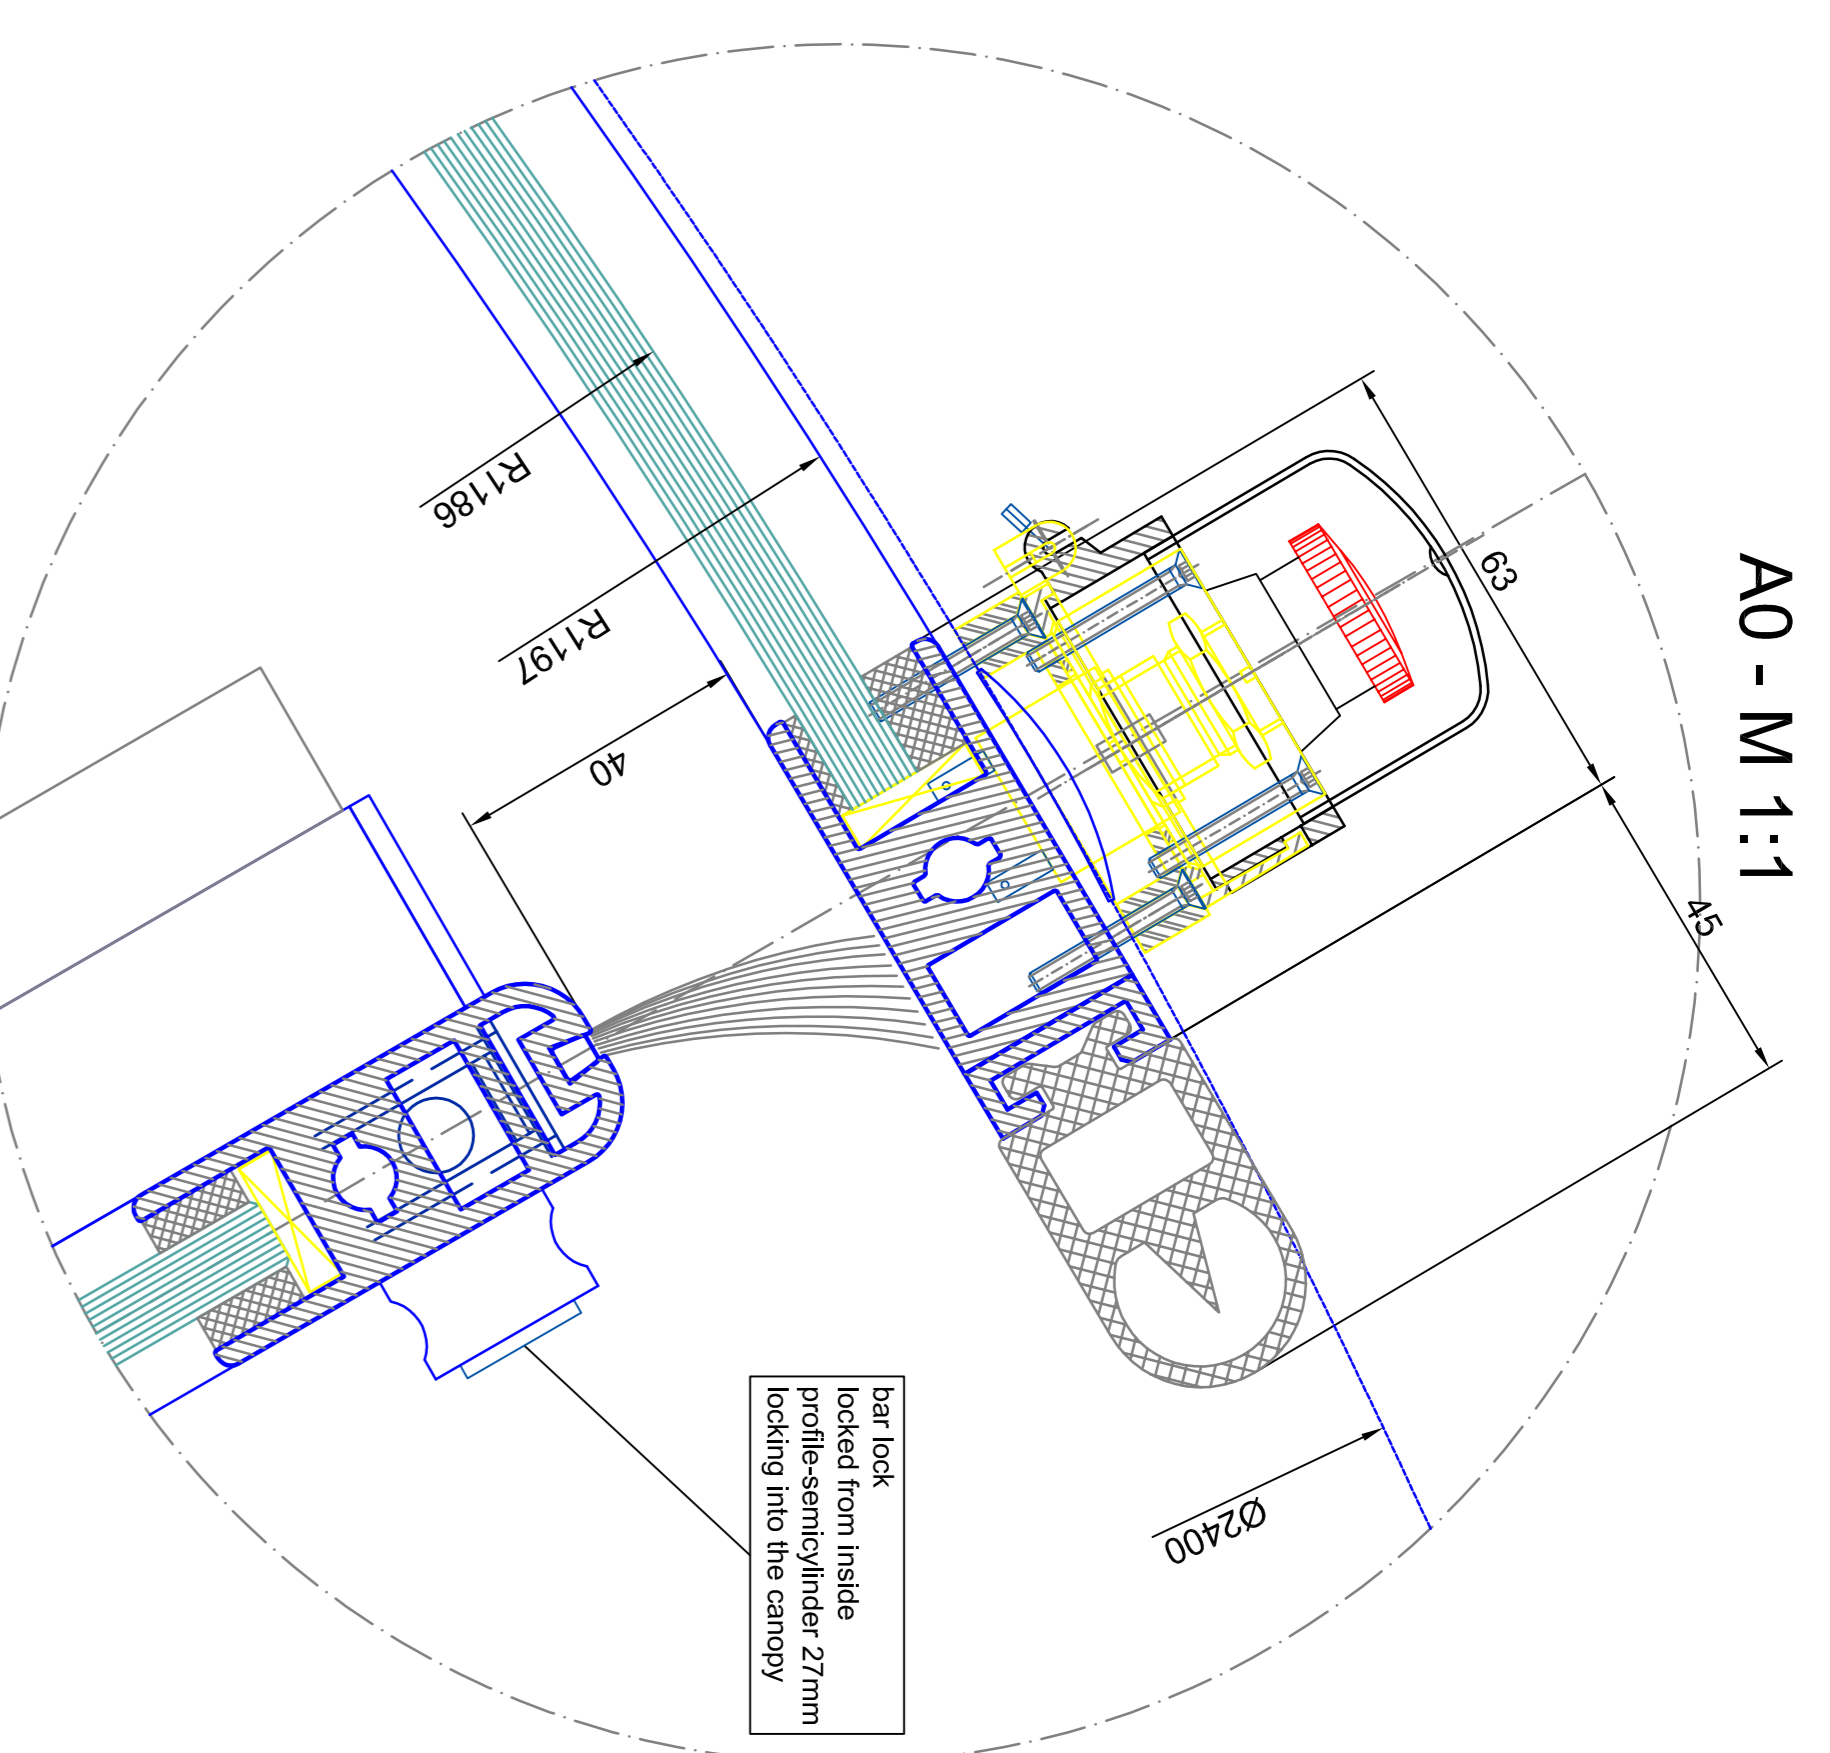


detail A
A0 - M 1:1

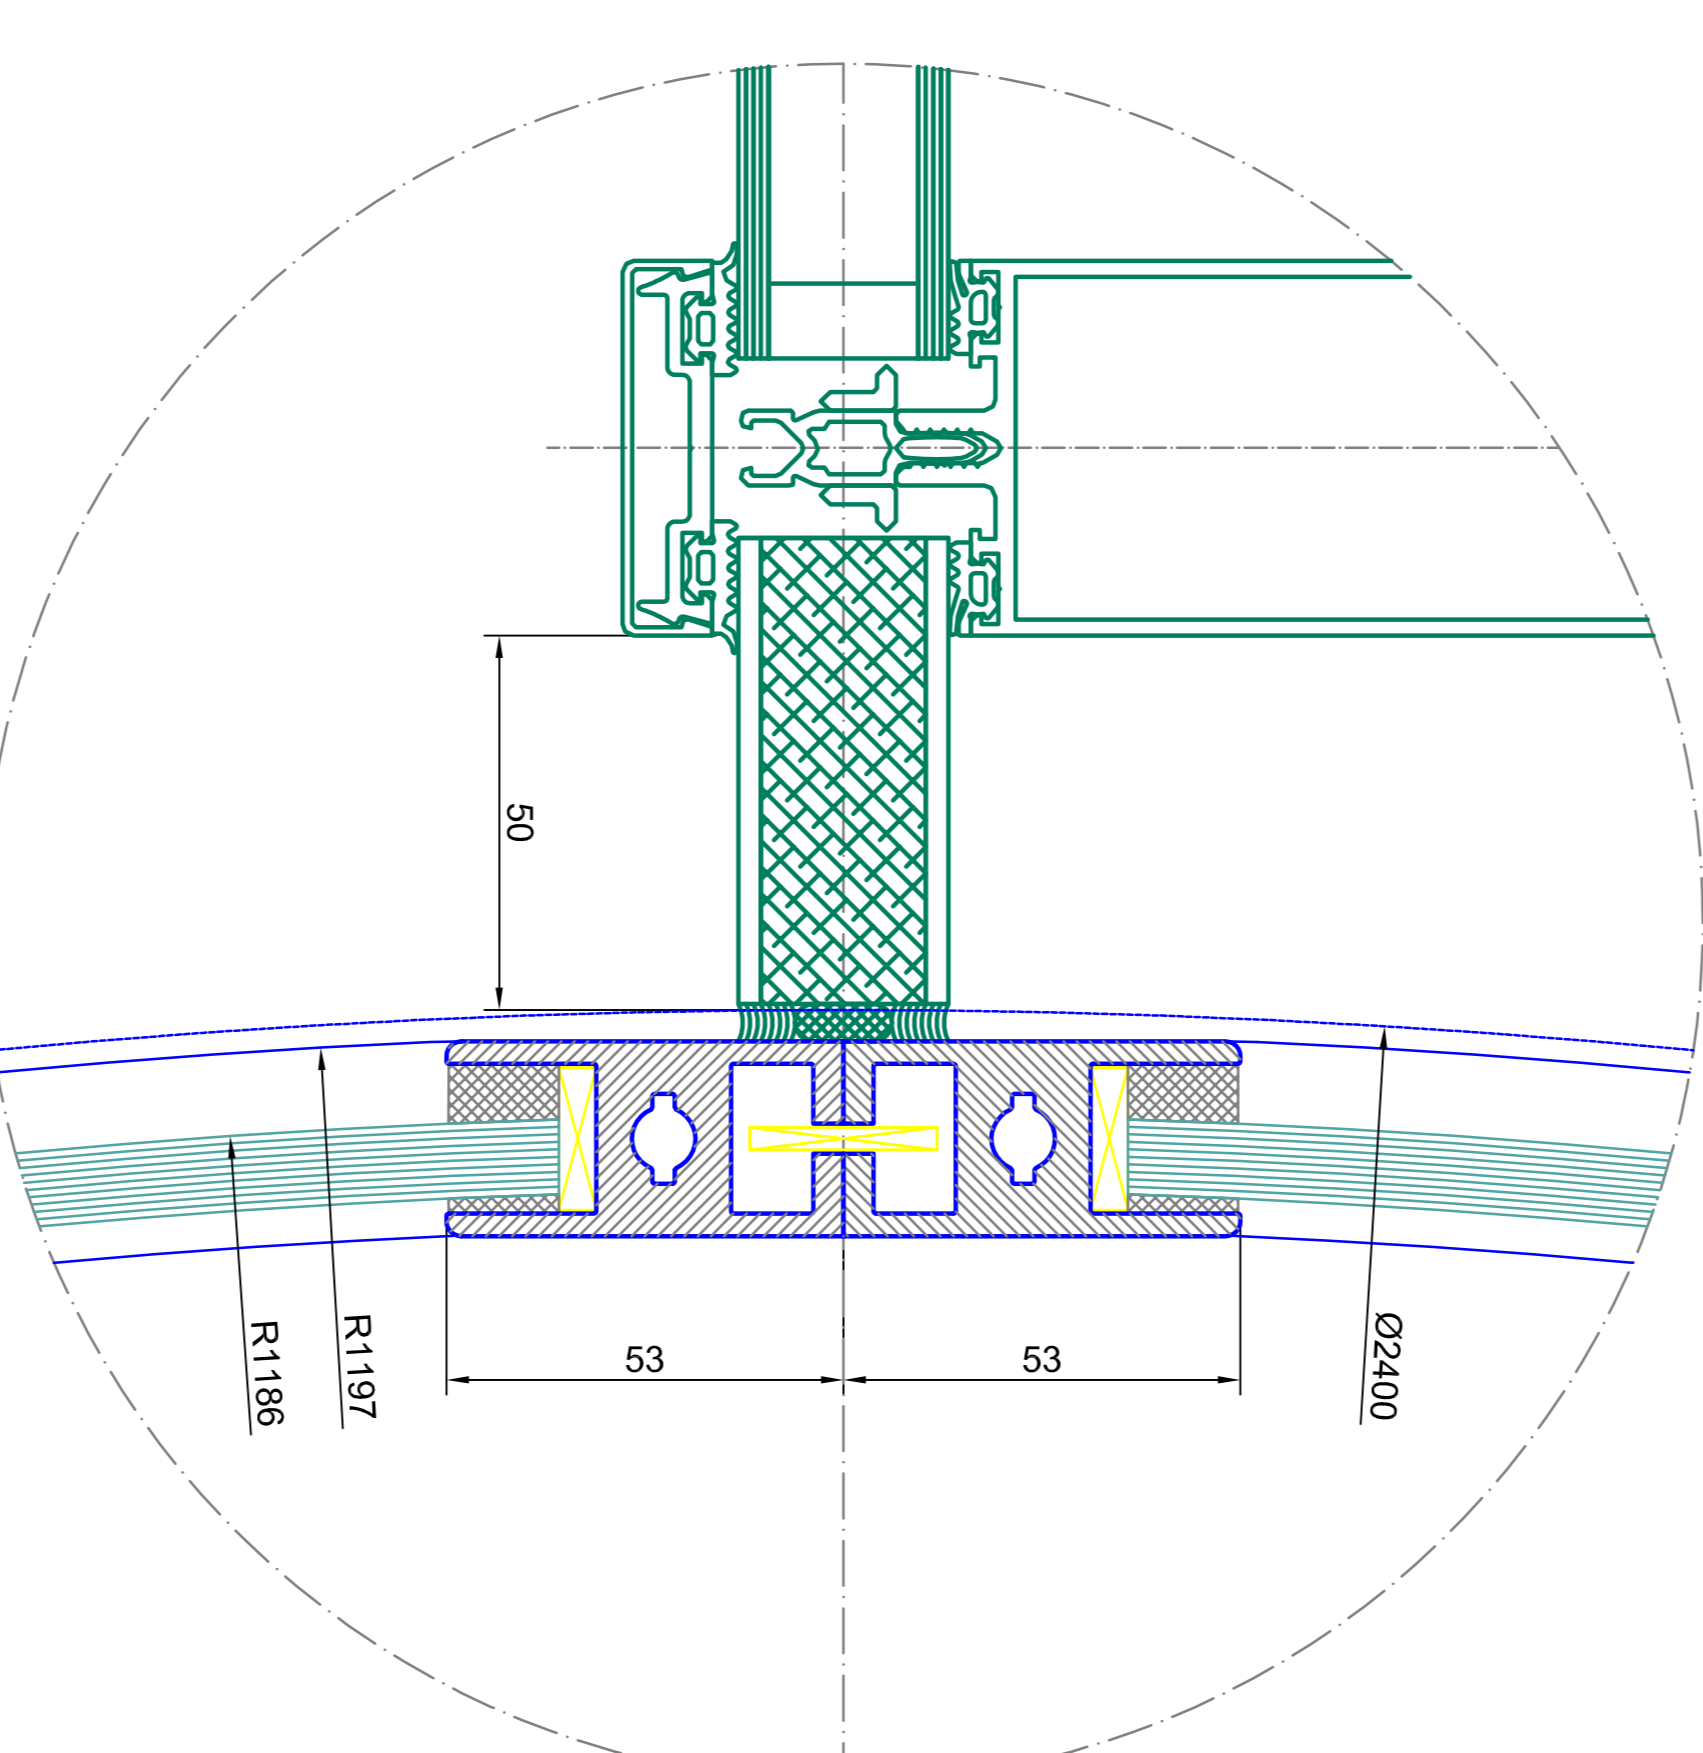


detail B
A0 - M 1:1

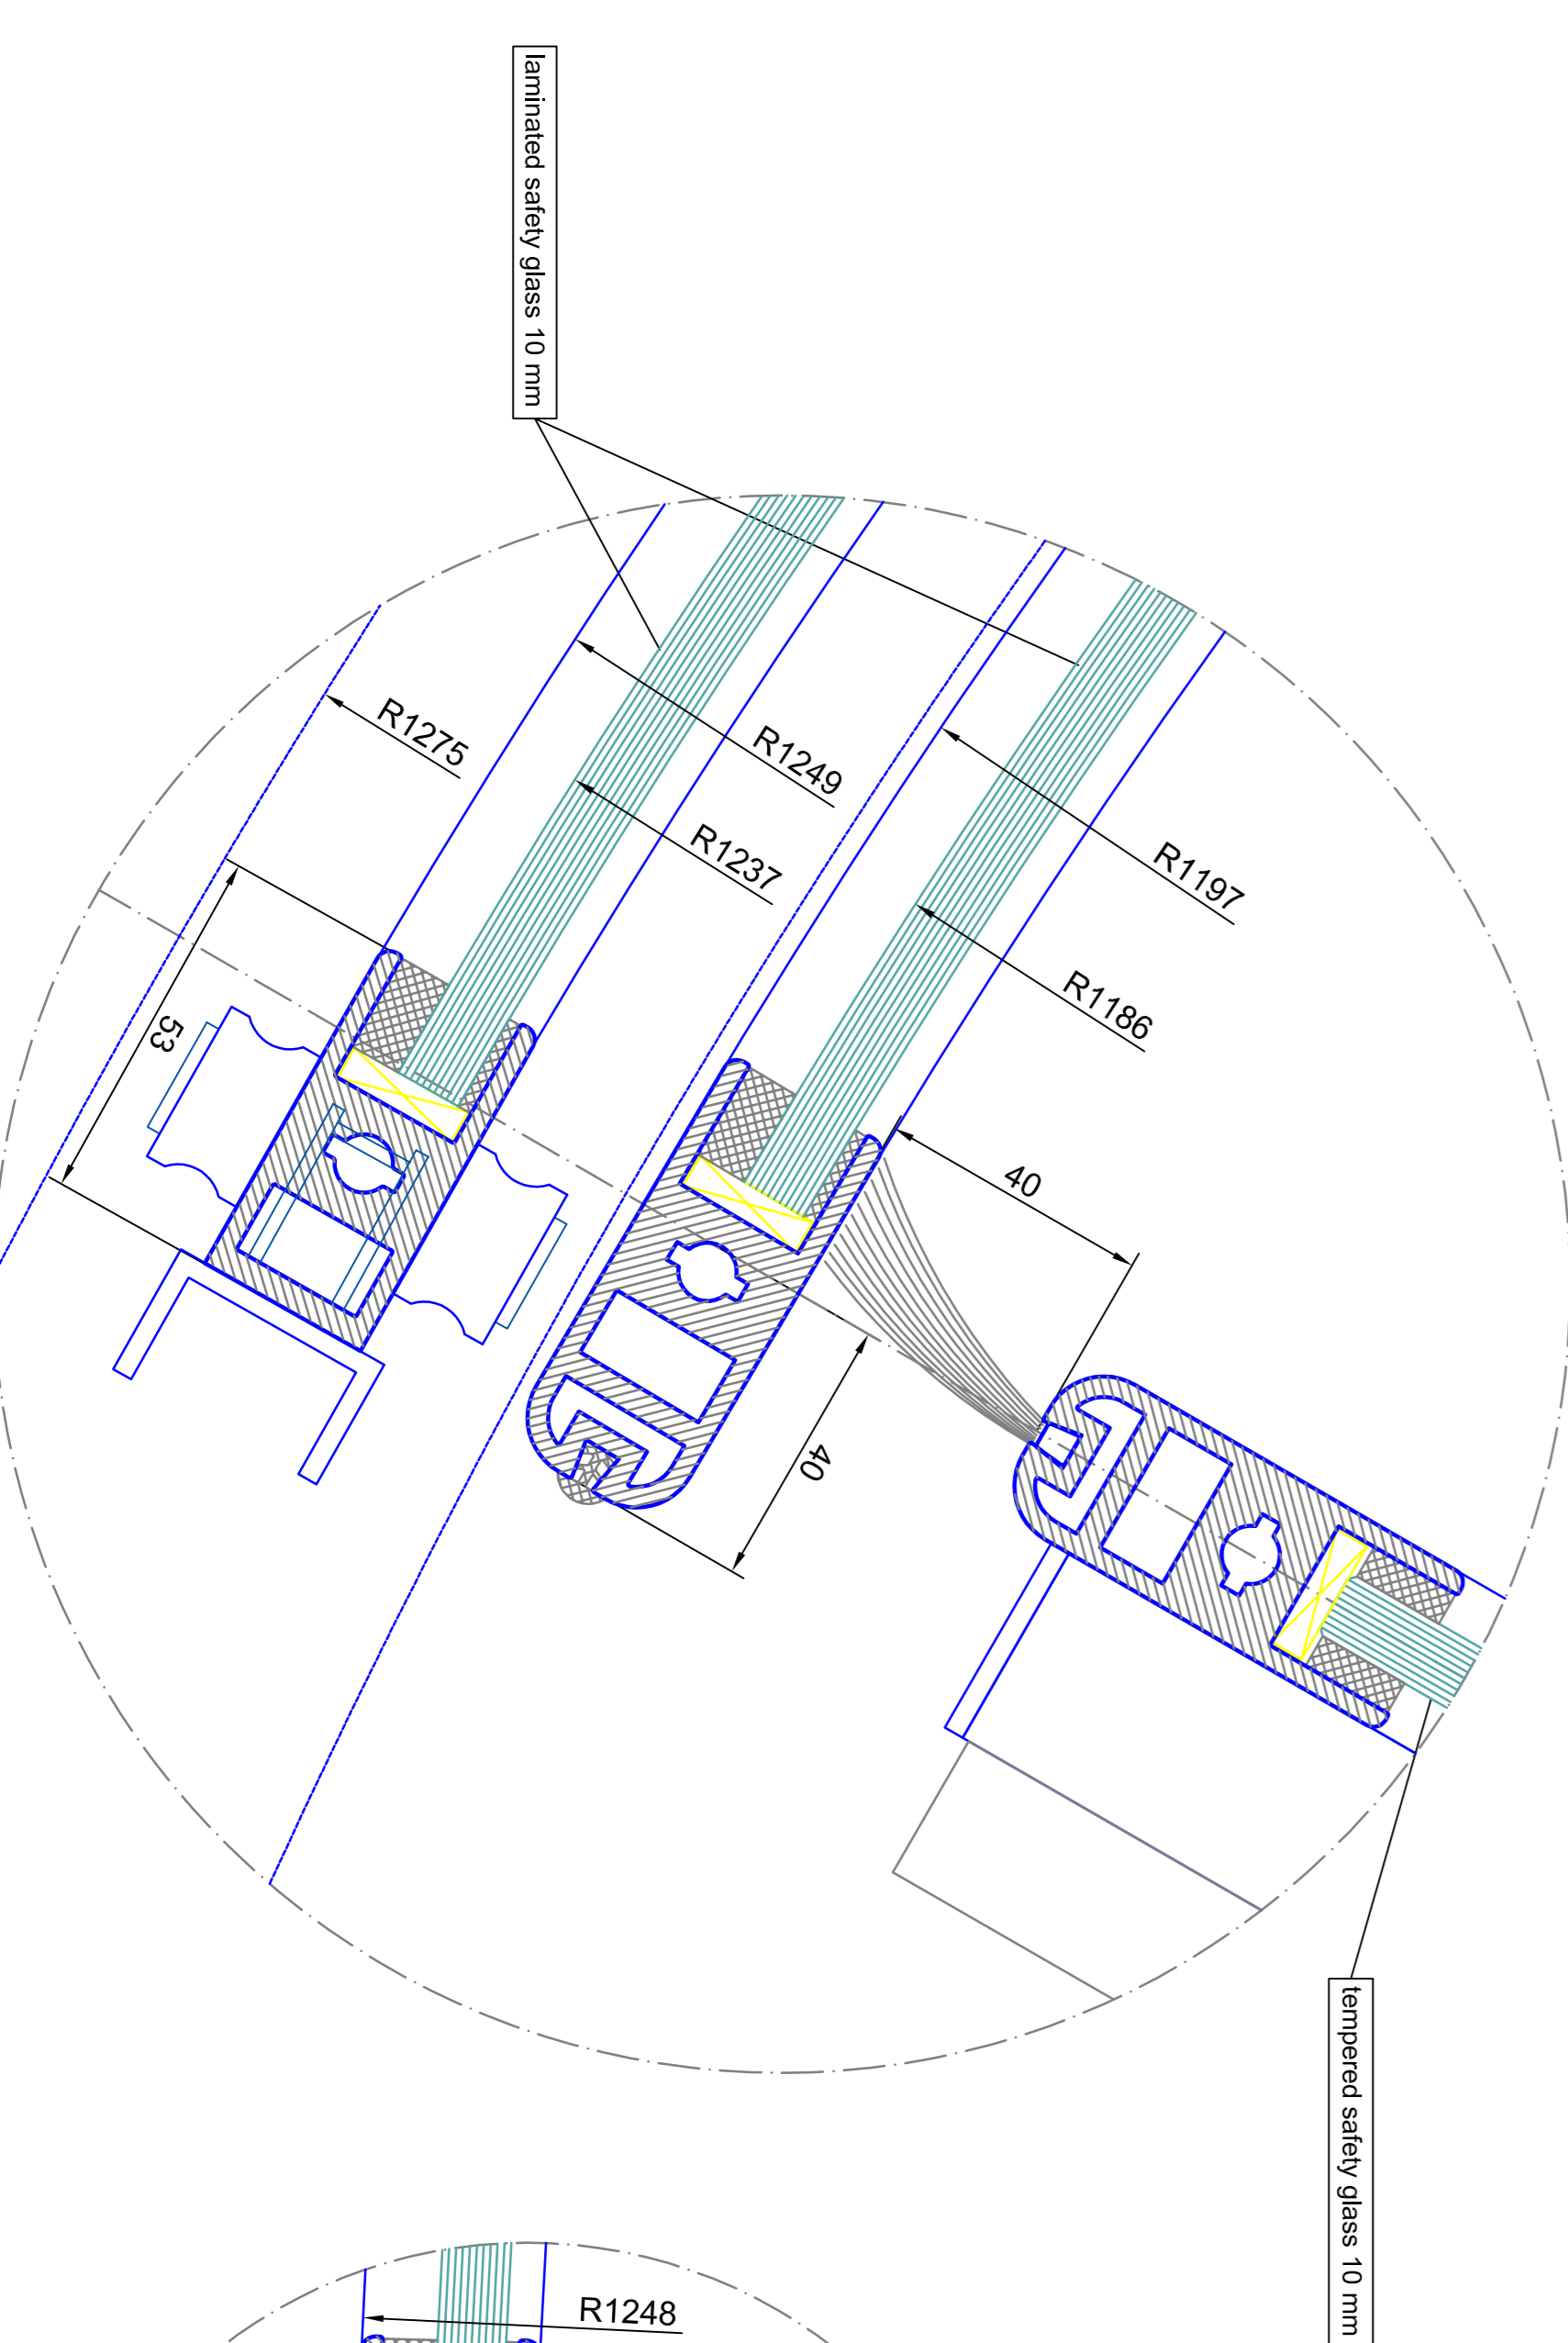


detail C
A0 - M 1:1

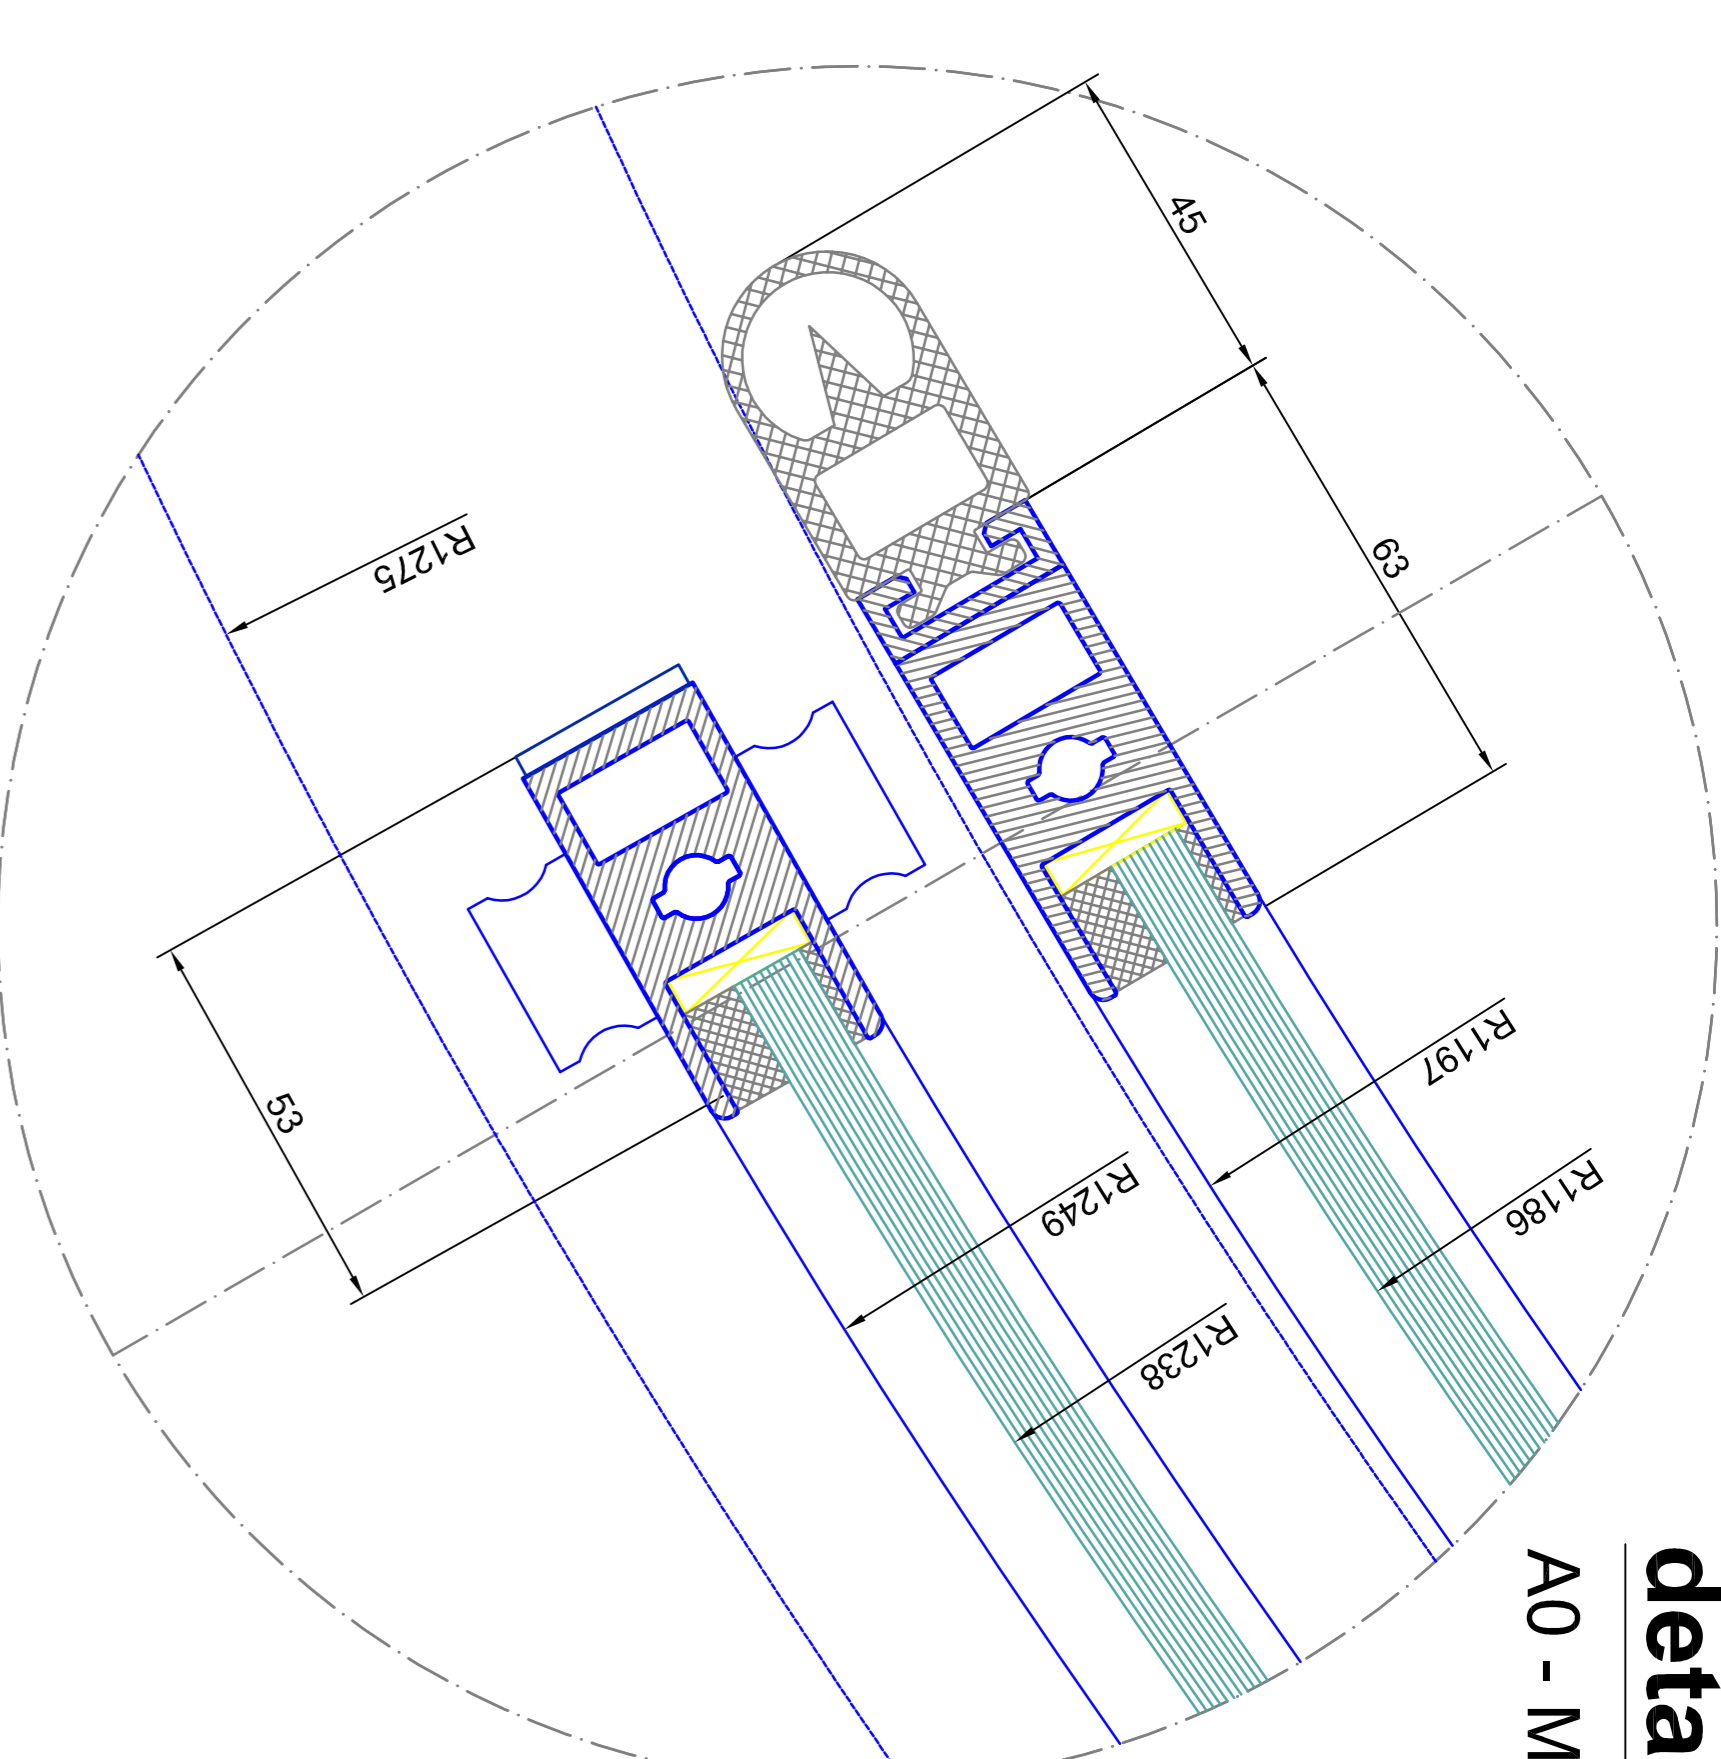

detail E
A0 - M 1:1

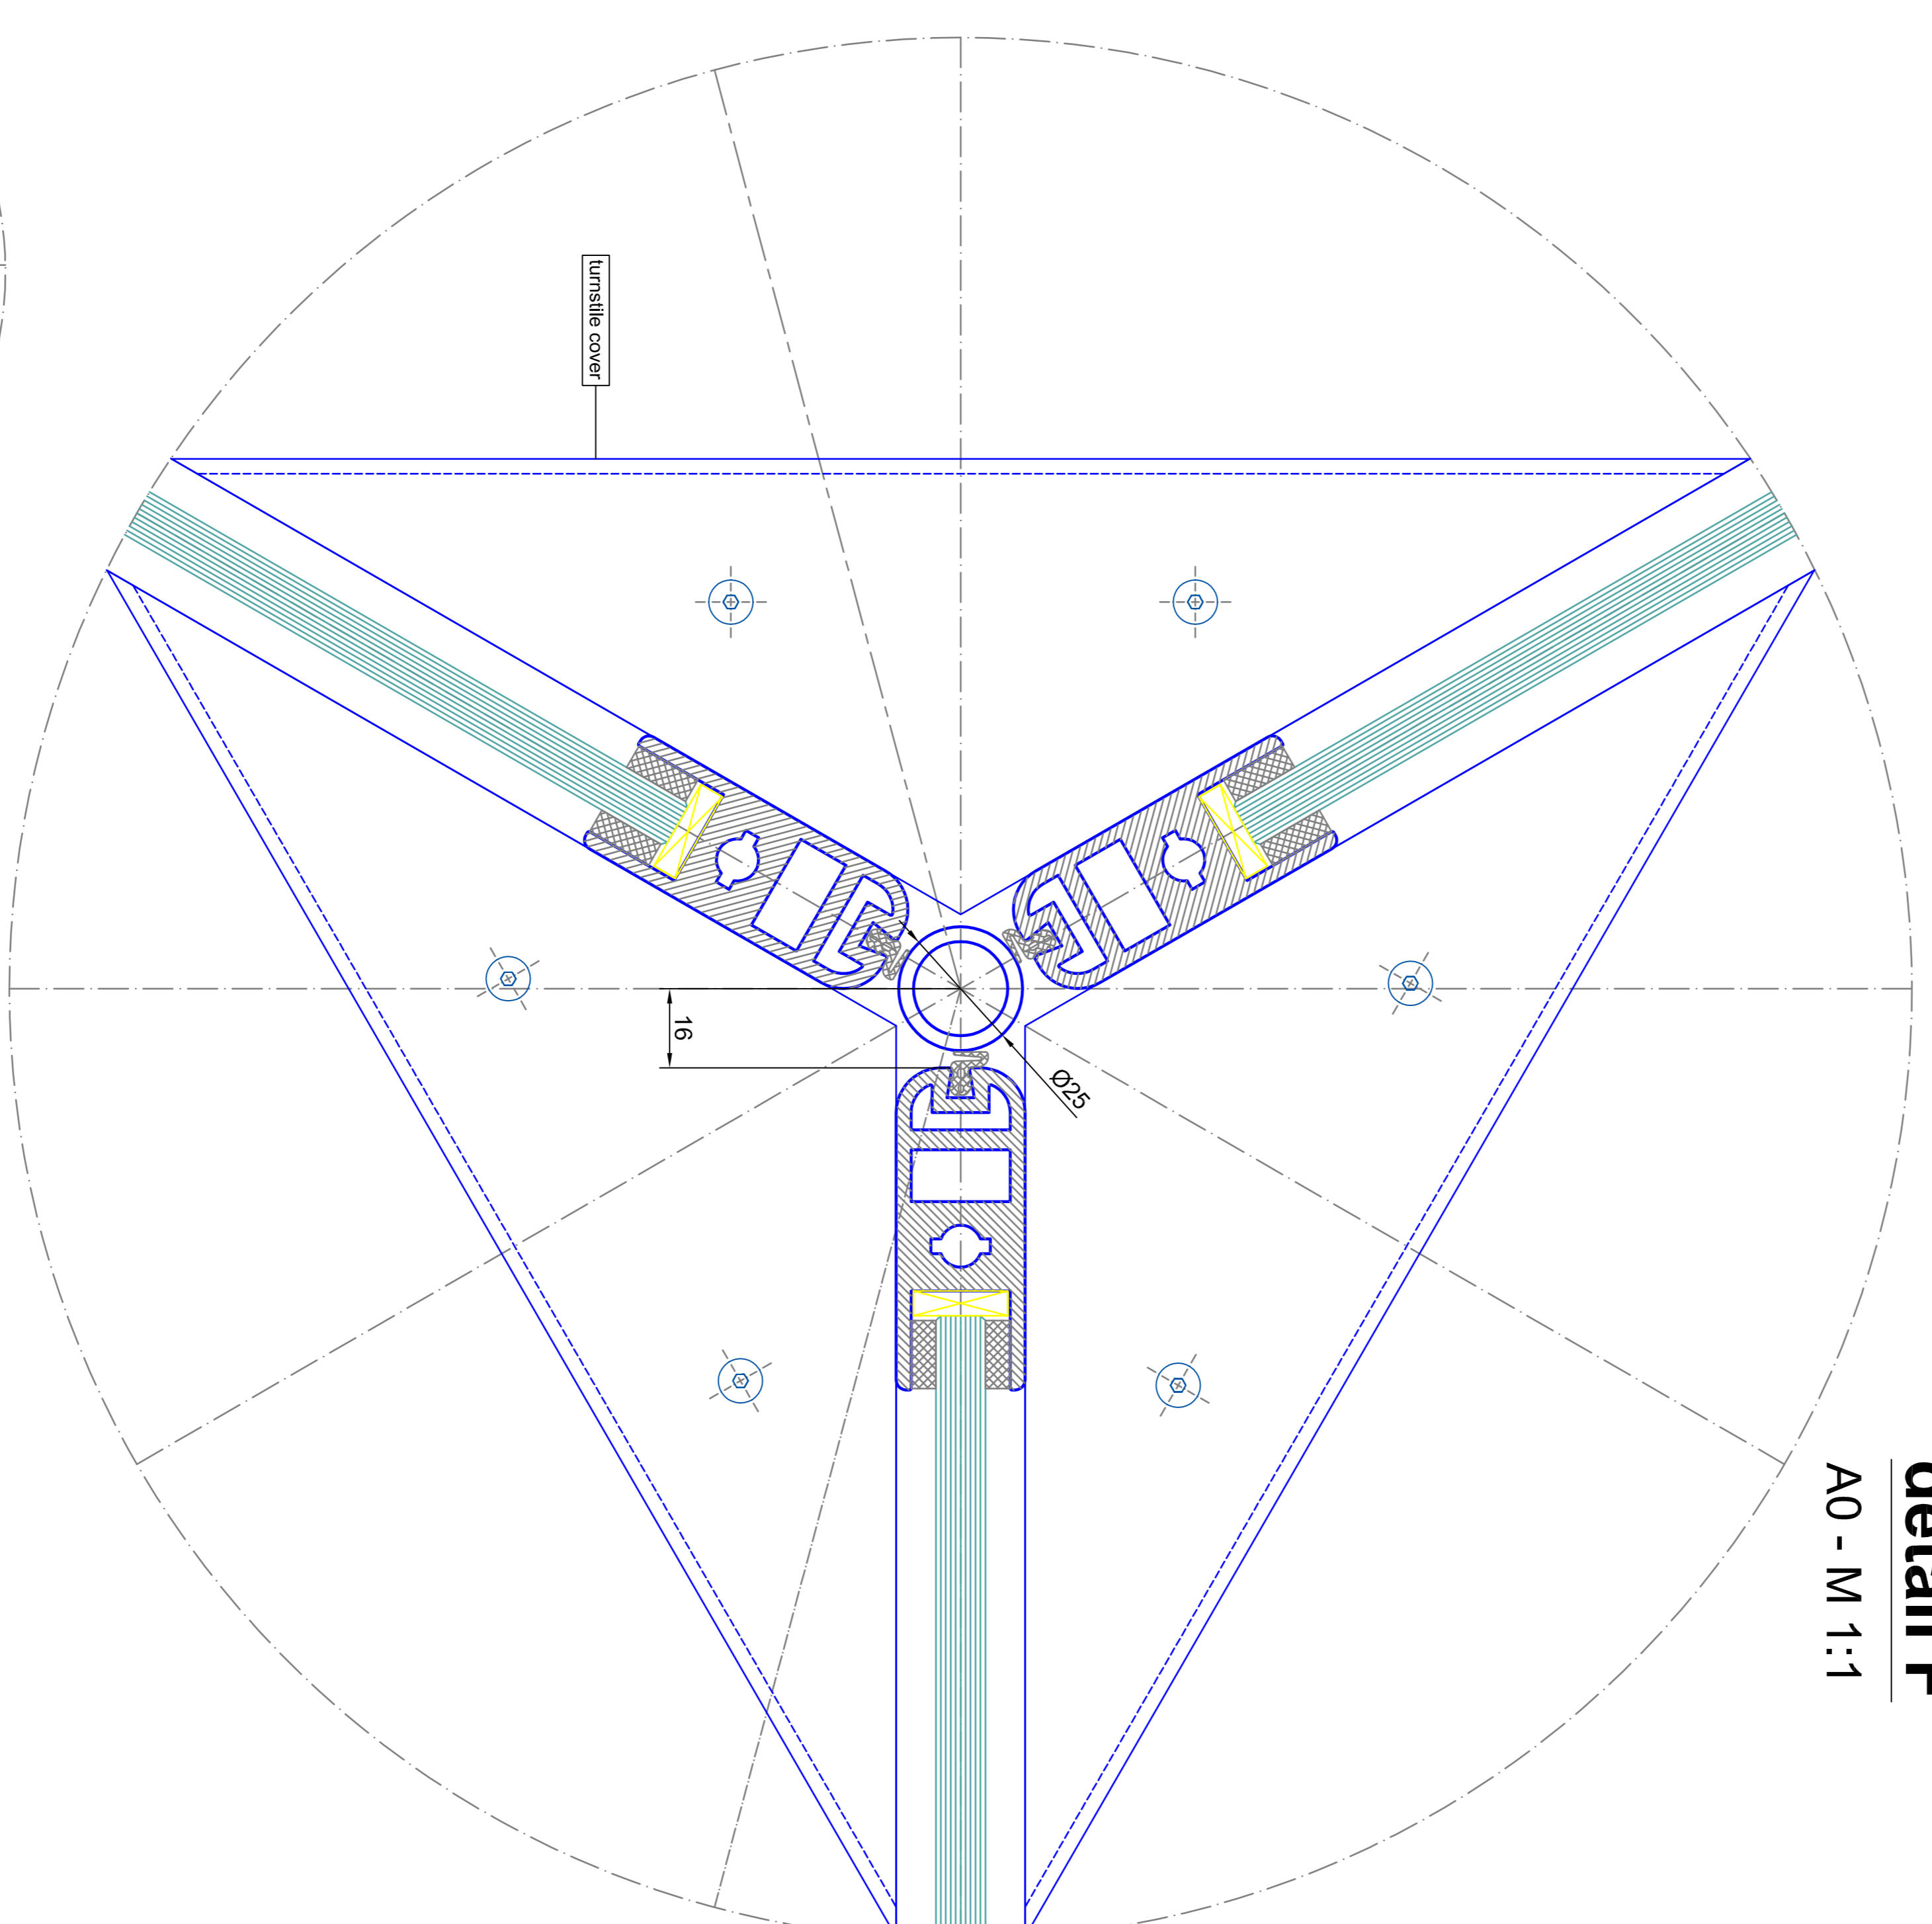

detail F
A0 - M 1:1

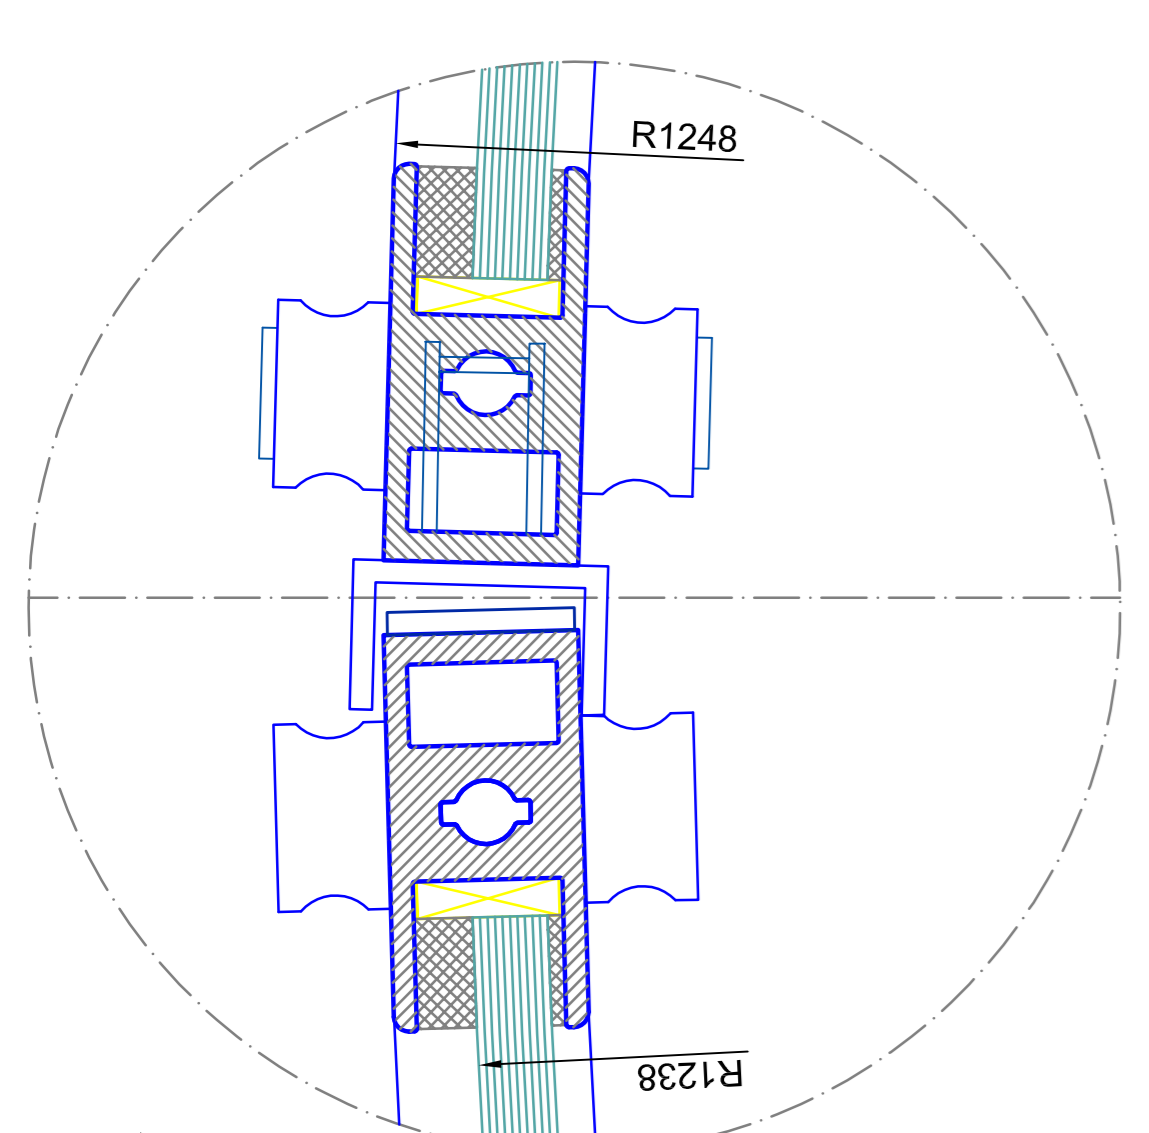

detail D
A0 - M 1:1

<p>BLASI B.L.A.S.I. G. m.b.H. Automatic Doors Cell-Steel-Steel 5.15 D-71717 Albstadt</p>		<p>74 - +49(0)227 / 883 - 291 75 - +49(0)227 / 883 - 299 E-Mail: info@blasig.de www.blasig.de</p>	
<p>Model: K31-V/M/A-24 Type: A0 - M 1:1 Scale: 1:10</p>		<p>Material: 304 L9 Material: 304 L9 Material: 304 L9</p>	
<p>Accessories: Tempered safety glass 10 mm Accessories: Tempered safety glass 10 mm</p>		<p>Accessories: Tempered safety glass 10 mm Accessories: Tempered safety glass 10 mm</p>	
<p>DATE: 2024.08.24 DRAWN: [Signature] CHECKED: [Signature] APPROVED: [Signature]</p>			
<p>Blasi is a registered trademark of Blasi G. m.b.H. All rights reserved. © 2024 Blasi G. m.b.H.</p>			

BLASI
B.L.A.S.I. G. m.b.H.
Automatic Doors
Cell-Steel-Steel 5.15
D-71717 Albstadt

74 - +49(0)227 / 883 - 291
75 - +49(0)227 / 883 - 299
E-Mail: info@blasig.de
www.blasig.de

Model: K31-V/M/A-24
Type: A0 - M 1:1
Scale: 1:10

Material: 304 L9
Material: 304 L9
Material: 304 L9

Accessories: Tempered safety glass 10 mm
Accessories: Tempered safety glass 10 mm

DATE: 2024.08.24
DRAWN: [Signature]
CHECKED: [Signature]
APPROVED: [Signature]

Blasi is a registered trademark of Blasi G. m.b.H. All rights reserved. © 2024 Blasi G. m.b.H.