


outside


vertical section

inside

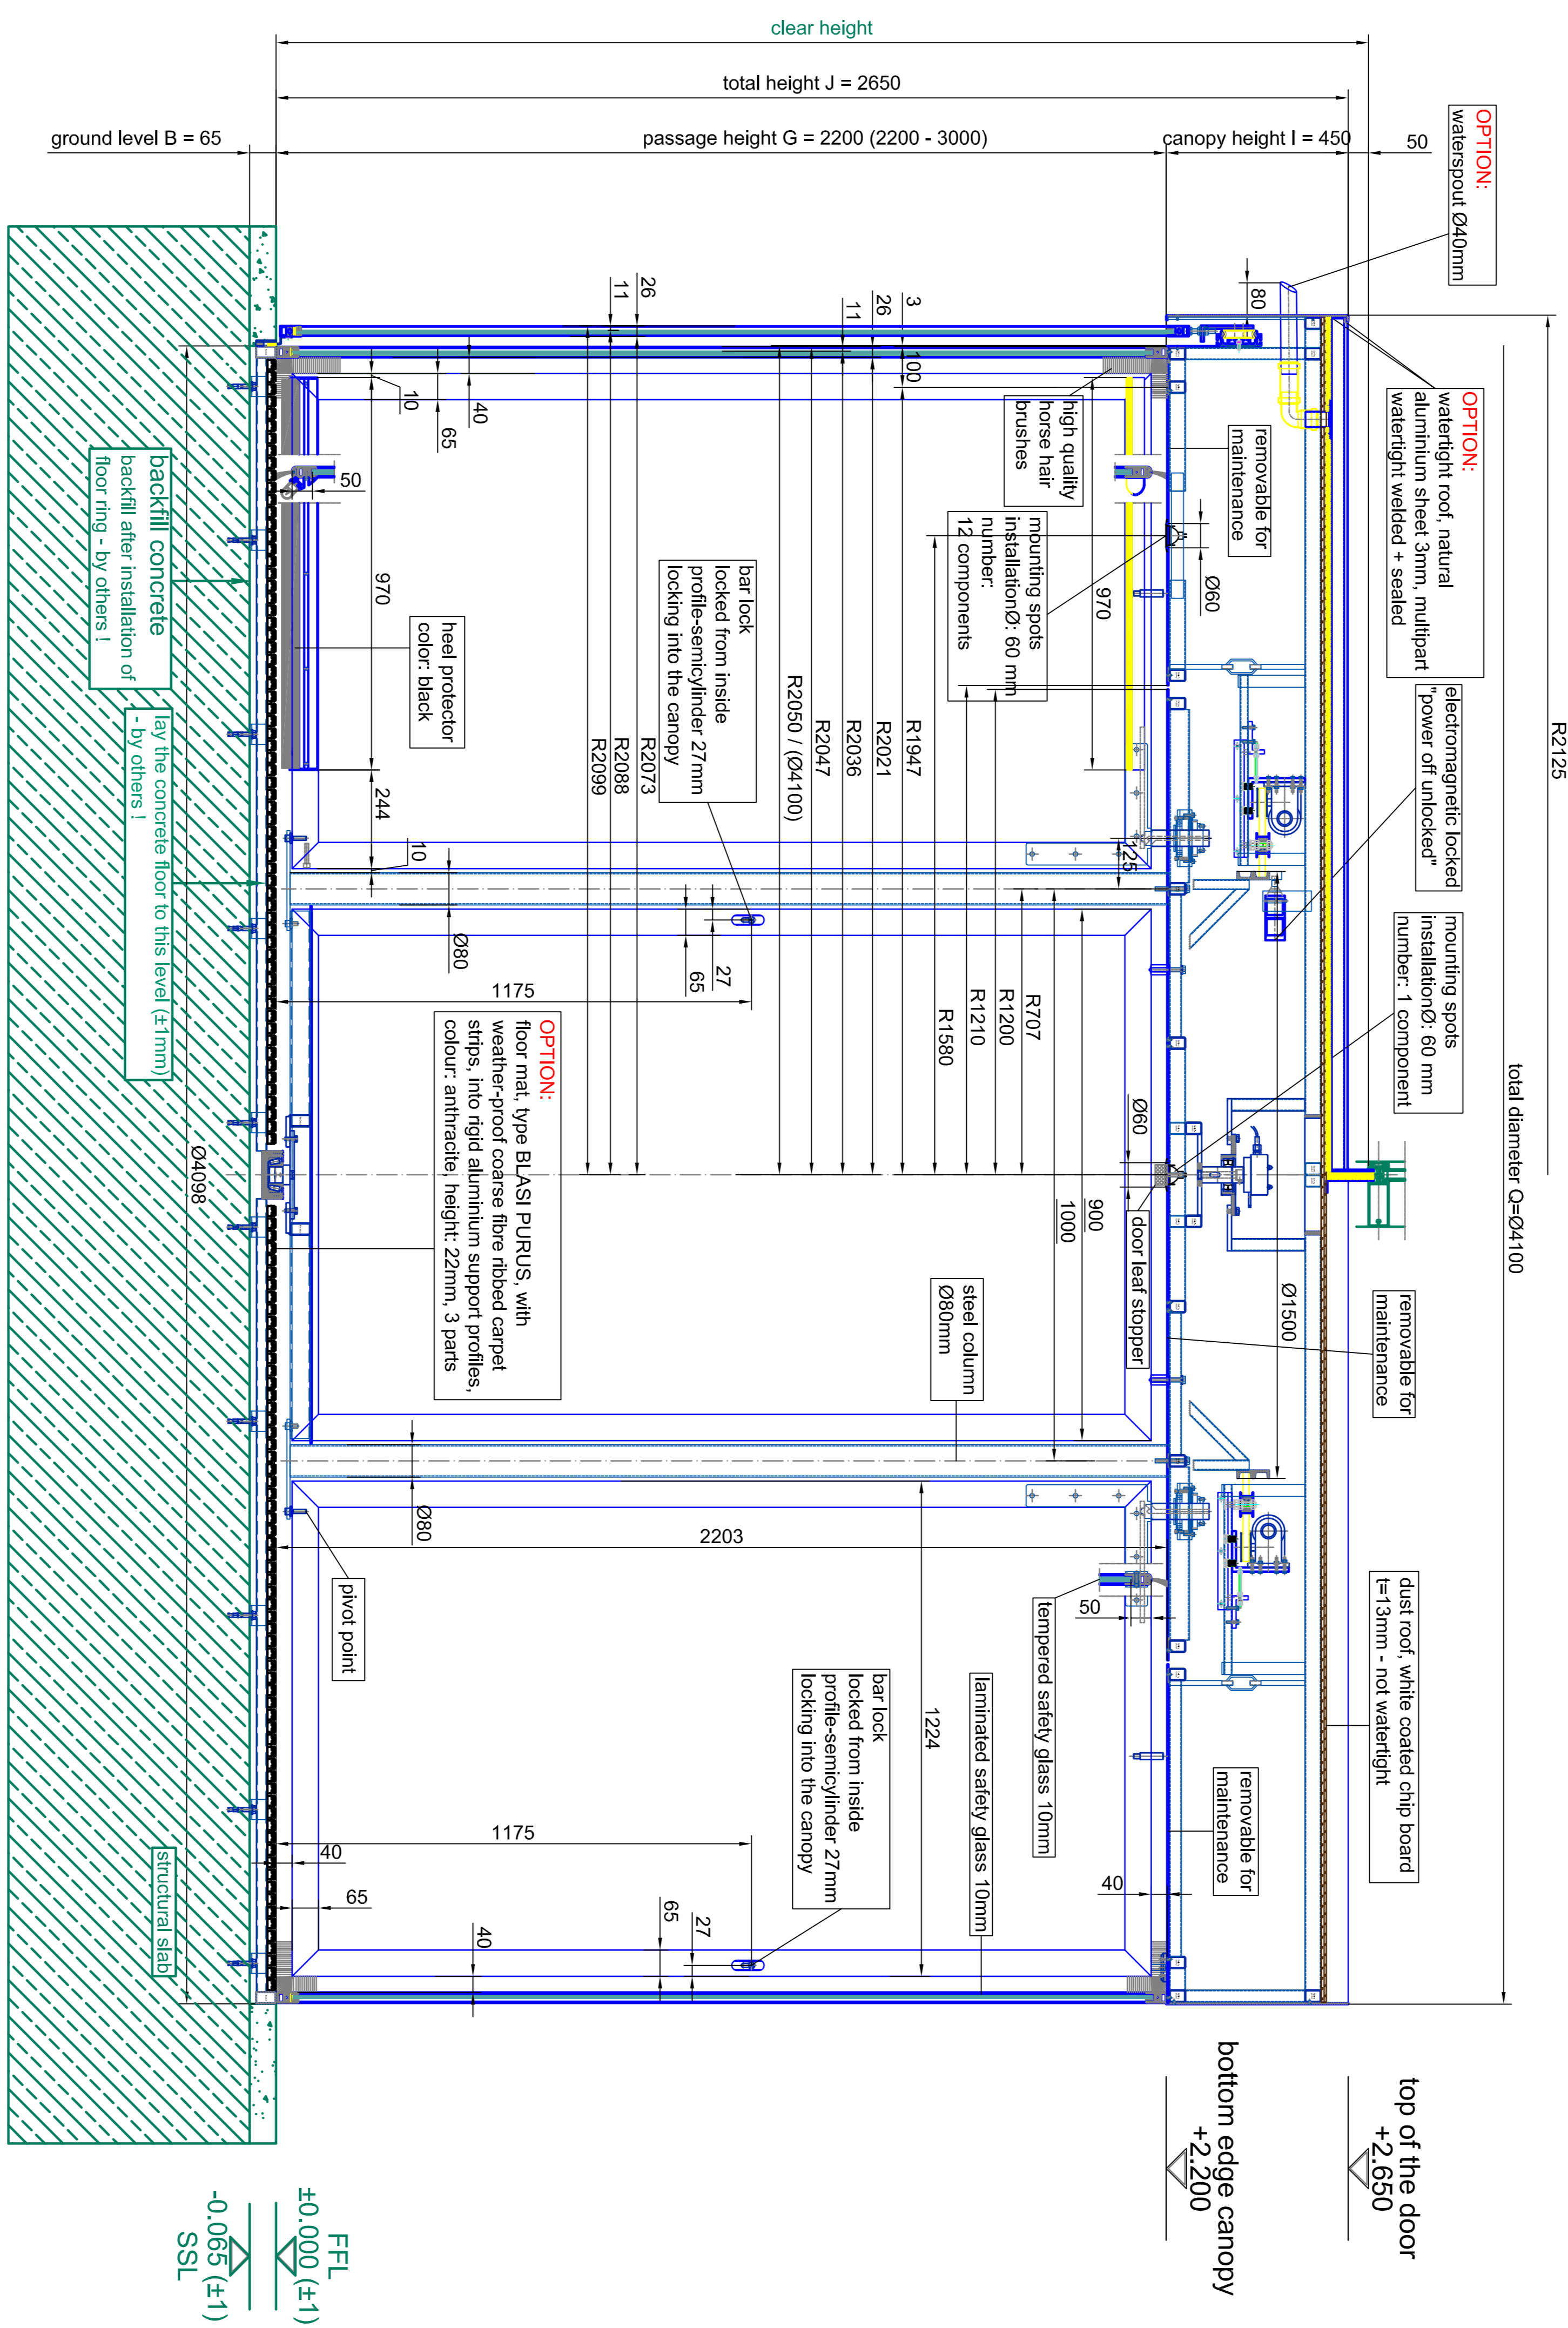



vertical section - passage area outside

A0 - M 1:2

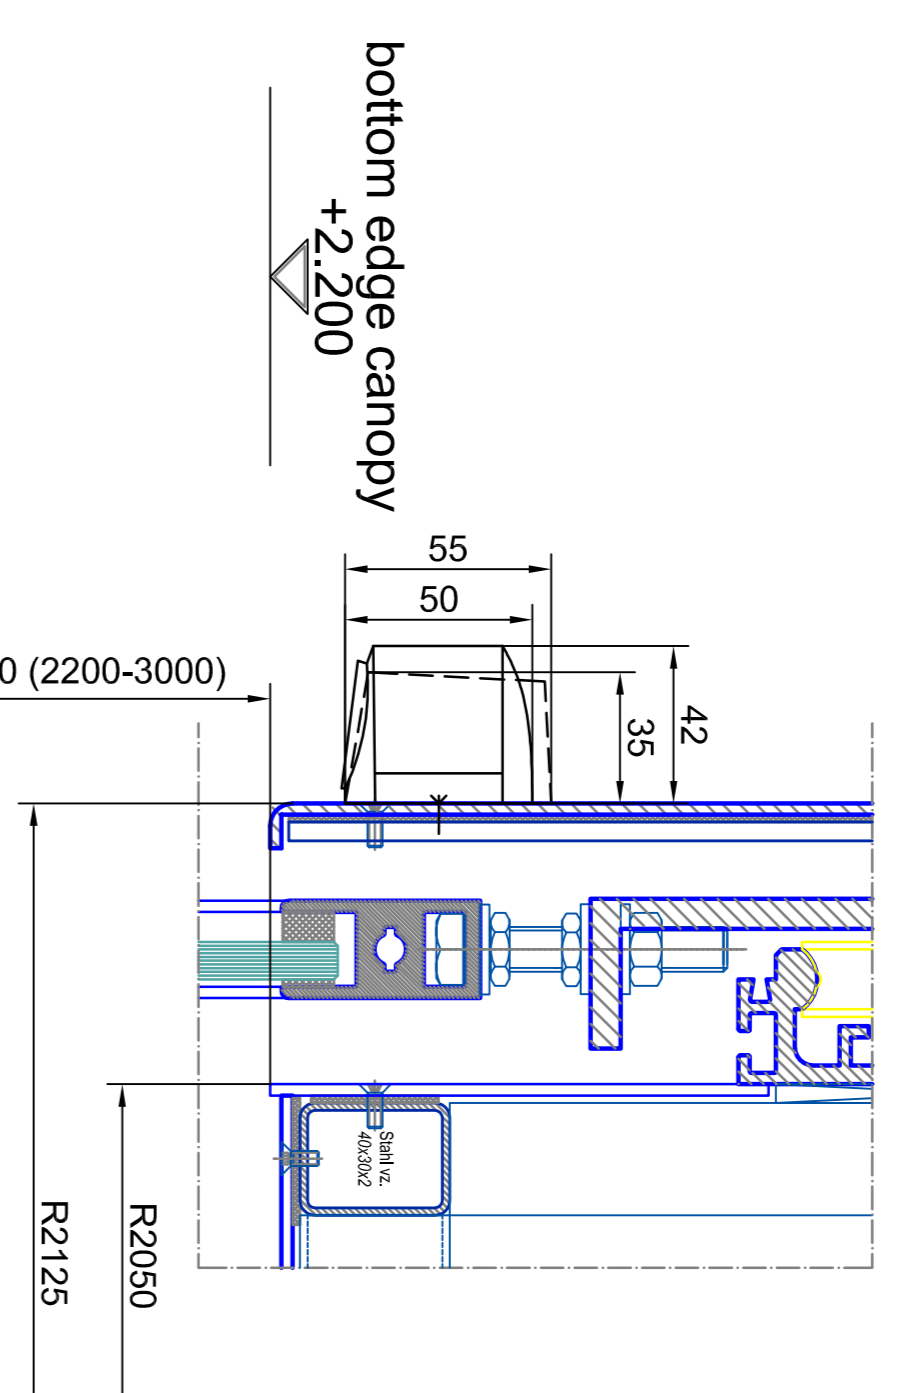

vertical section - passage area inside

A0 - M 1:2

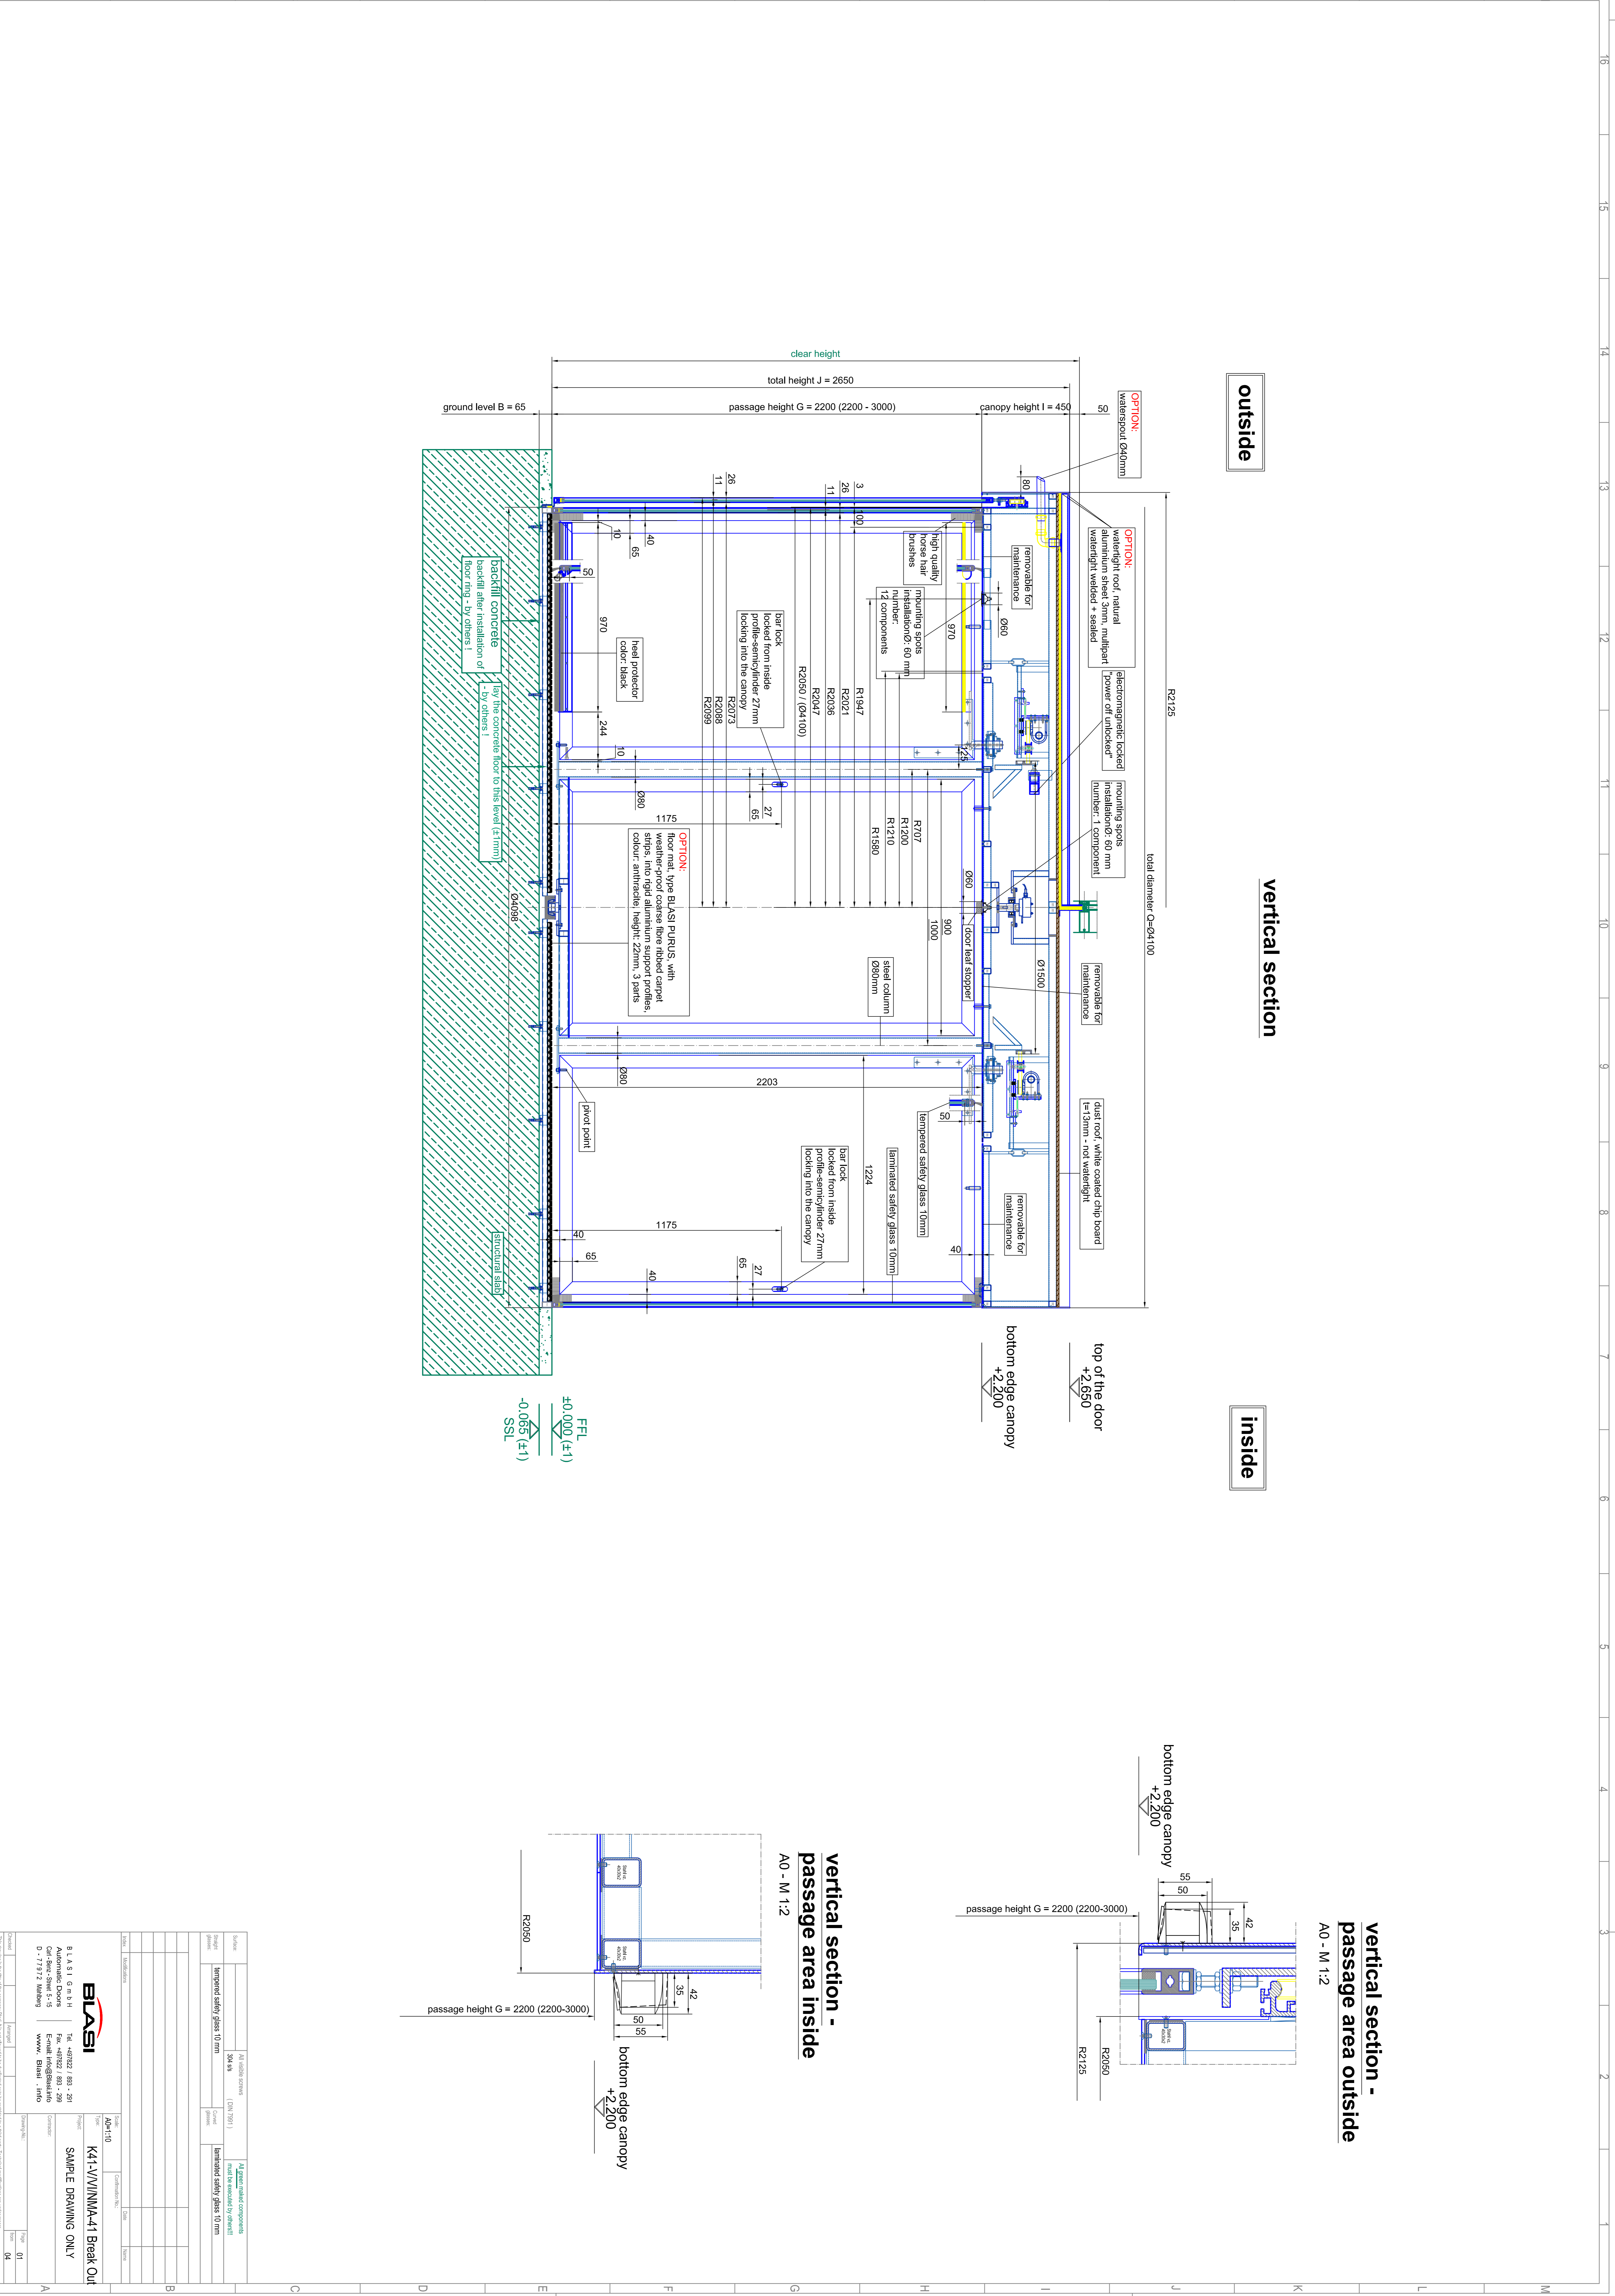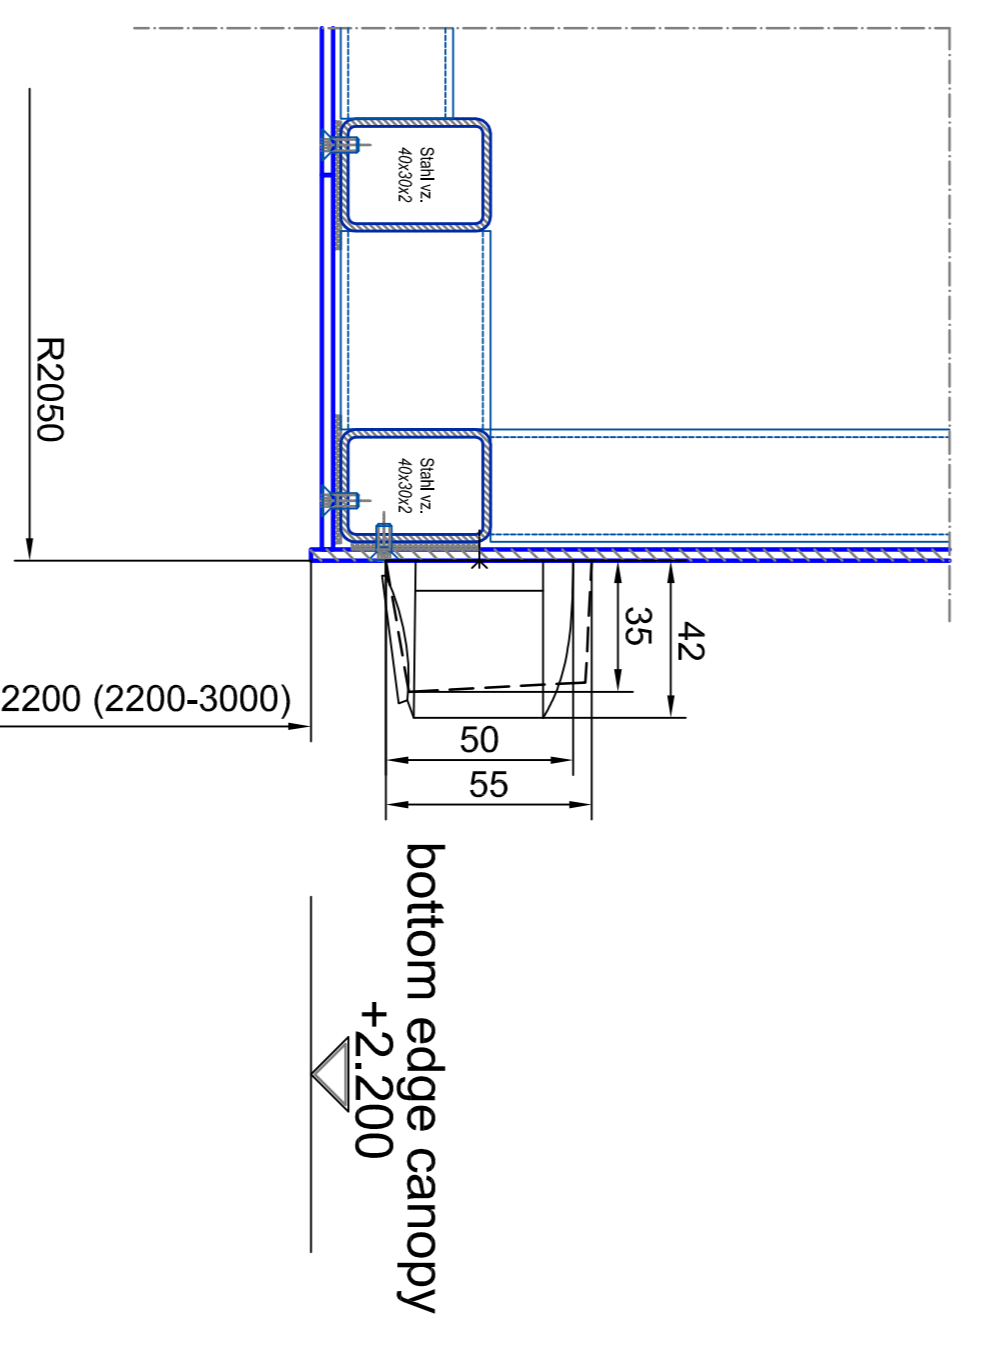

BLASI
Automatic Doors
K41-VV/INMA-41 Break Out
SAMPLE DRAWING ONLY



| | | |
|-----------|--------------|--------------|
| Scale: | 1:100 (1:50) | 1:100 (1:50) |
| Material: | Aluminum | Aluminum |
| Finish: | RAL 9005 | RAL 9005 |
| Weight: | 304 kg | 304 kg |
| Height: | 2200 mm | 2200 mm |
| Width: | 1100 mm | 1100 mm |
| Depth: | 100 mm | 100 mm |
| Volume: | 0.25 m³ | 0.25 m³ |
| Area: | 2.42 m² | 2.42 m² |

BLASI
Automatic Doors
K41-VV/INMA-41 Break Out
SAMPLE DRAWING ONLY

Scale: 1:100 (1:50)
Material: Aluminum
Finish: RAL 9005
Weight: 304 kg
Height: 2200 mm
Width: 1100 mm
Depth: 100 mm
Volume: 0.25 m³
Area: 2.42 m²

BLASI
Automatic Doors
K41-VV/INMA-41 Break Out
SAMPLE DRAWING ONLY

Scale: 1:100 (1:50)
Material: Aluminum
Finish: RAL 9005
Weight: 304 kg
Height: 2200 mm
Width: 1100 mm
Depth: 100 mm
Volume: 0.25 m³
Area: 2.42 m²

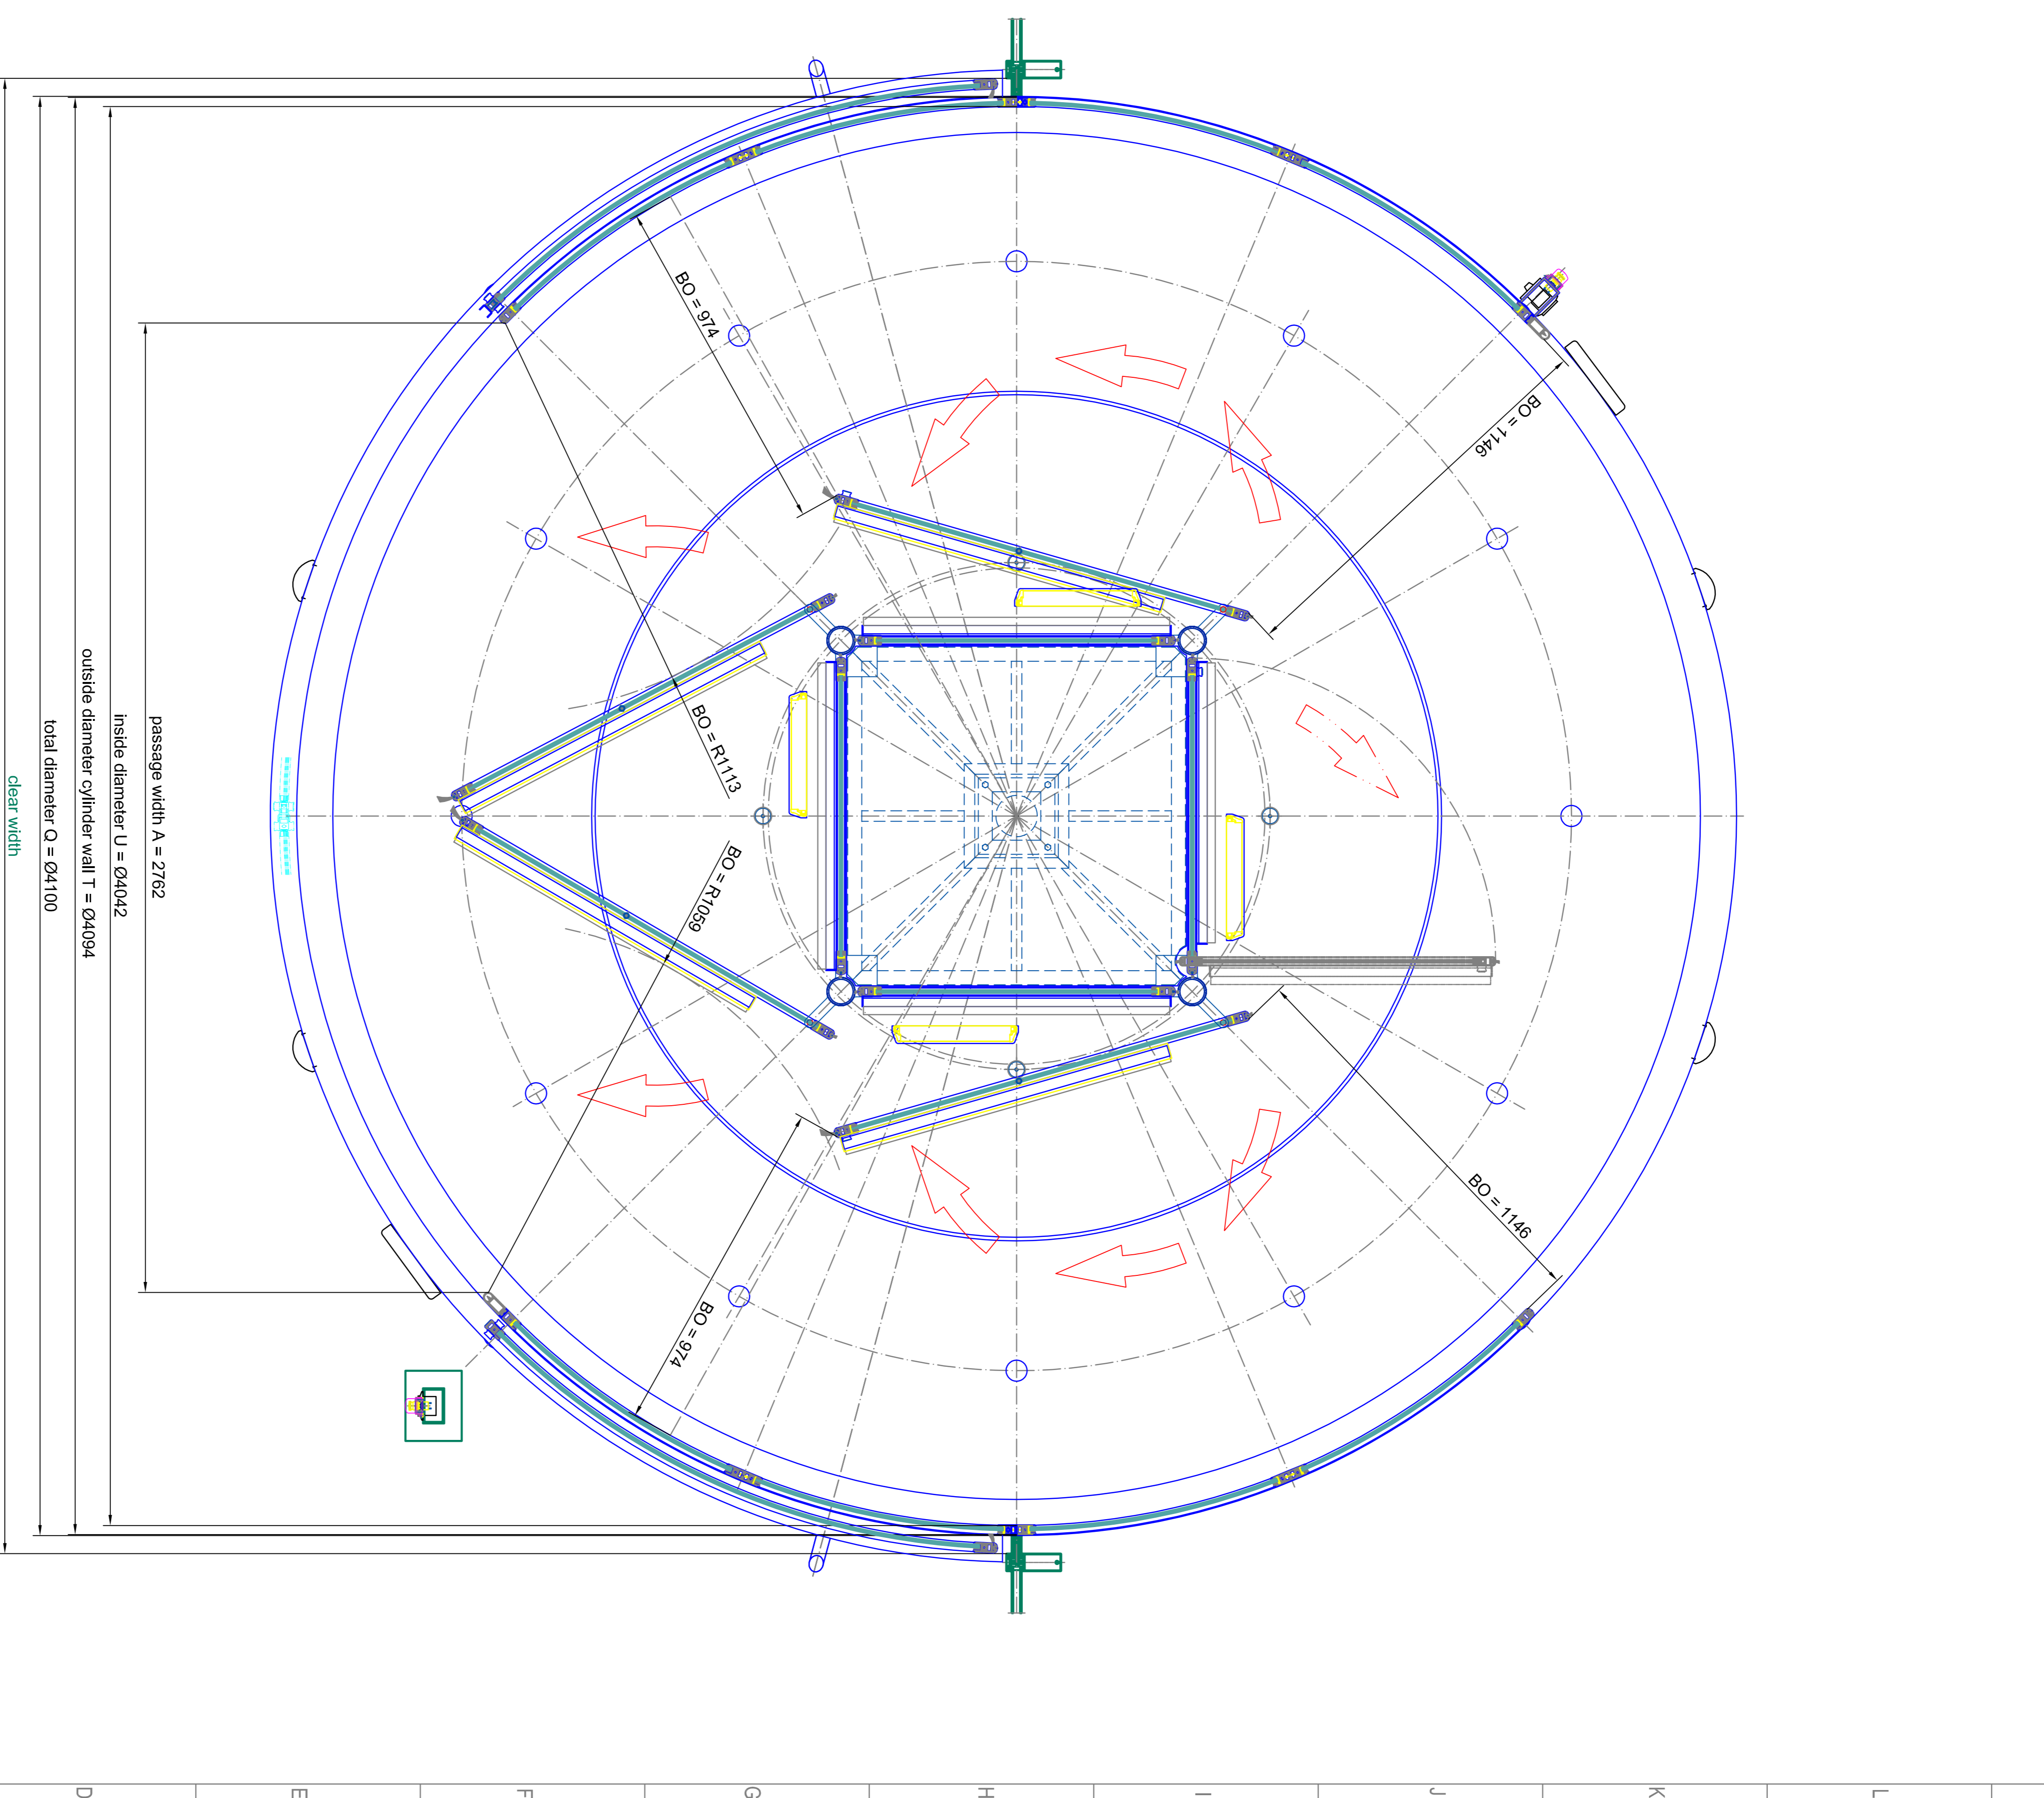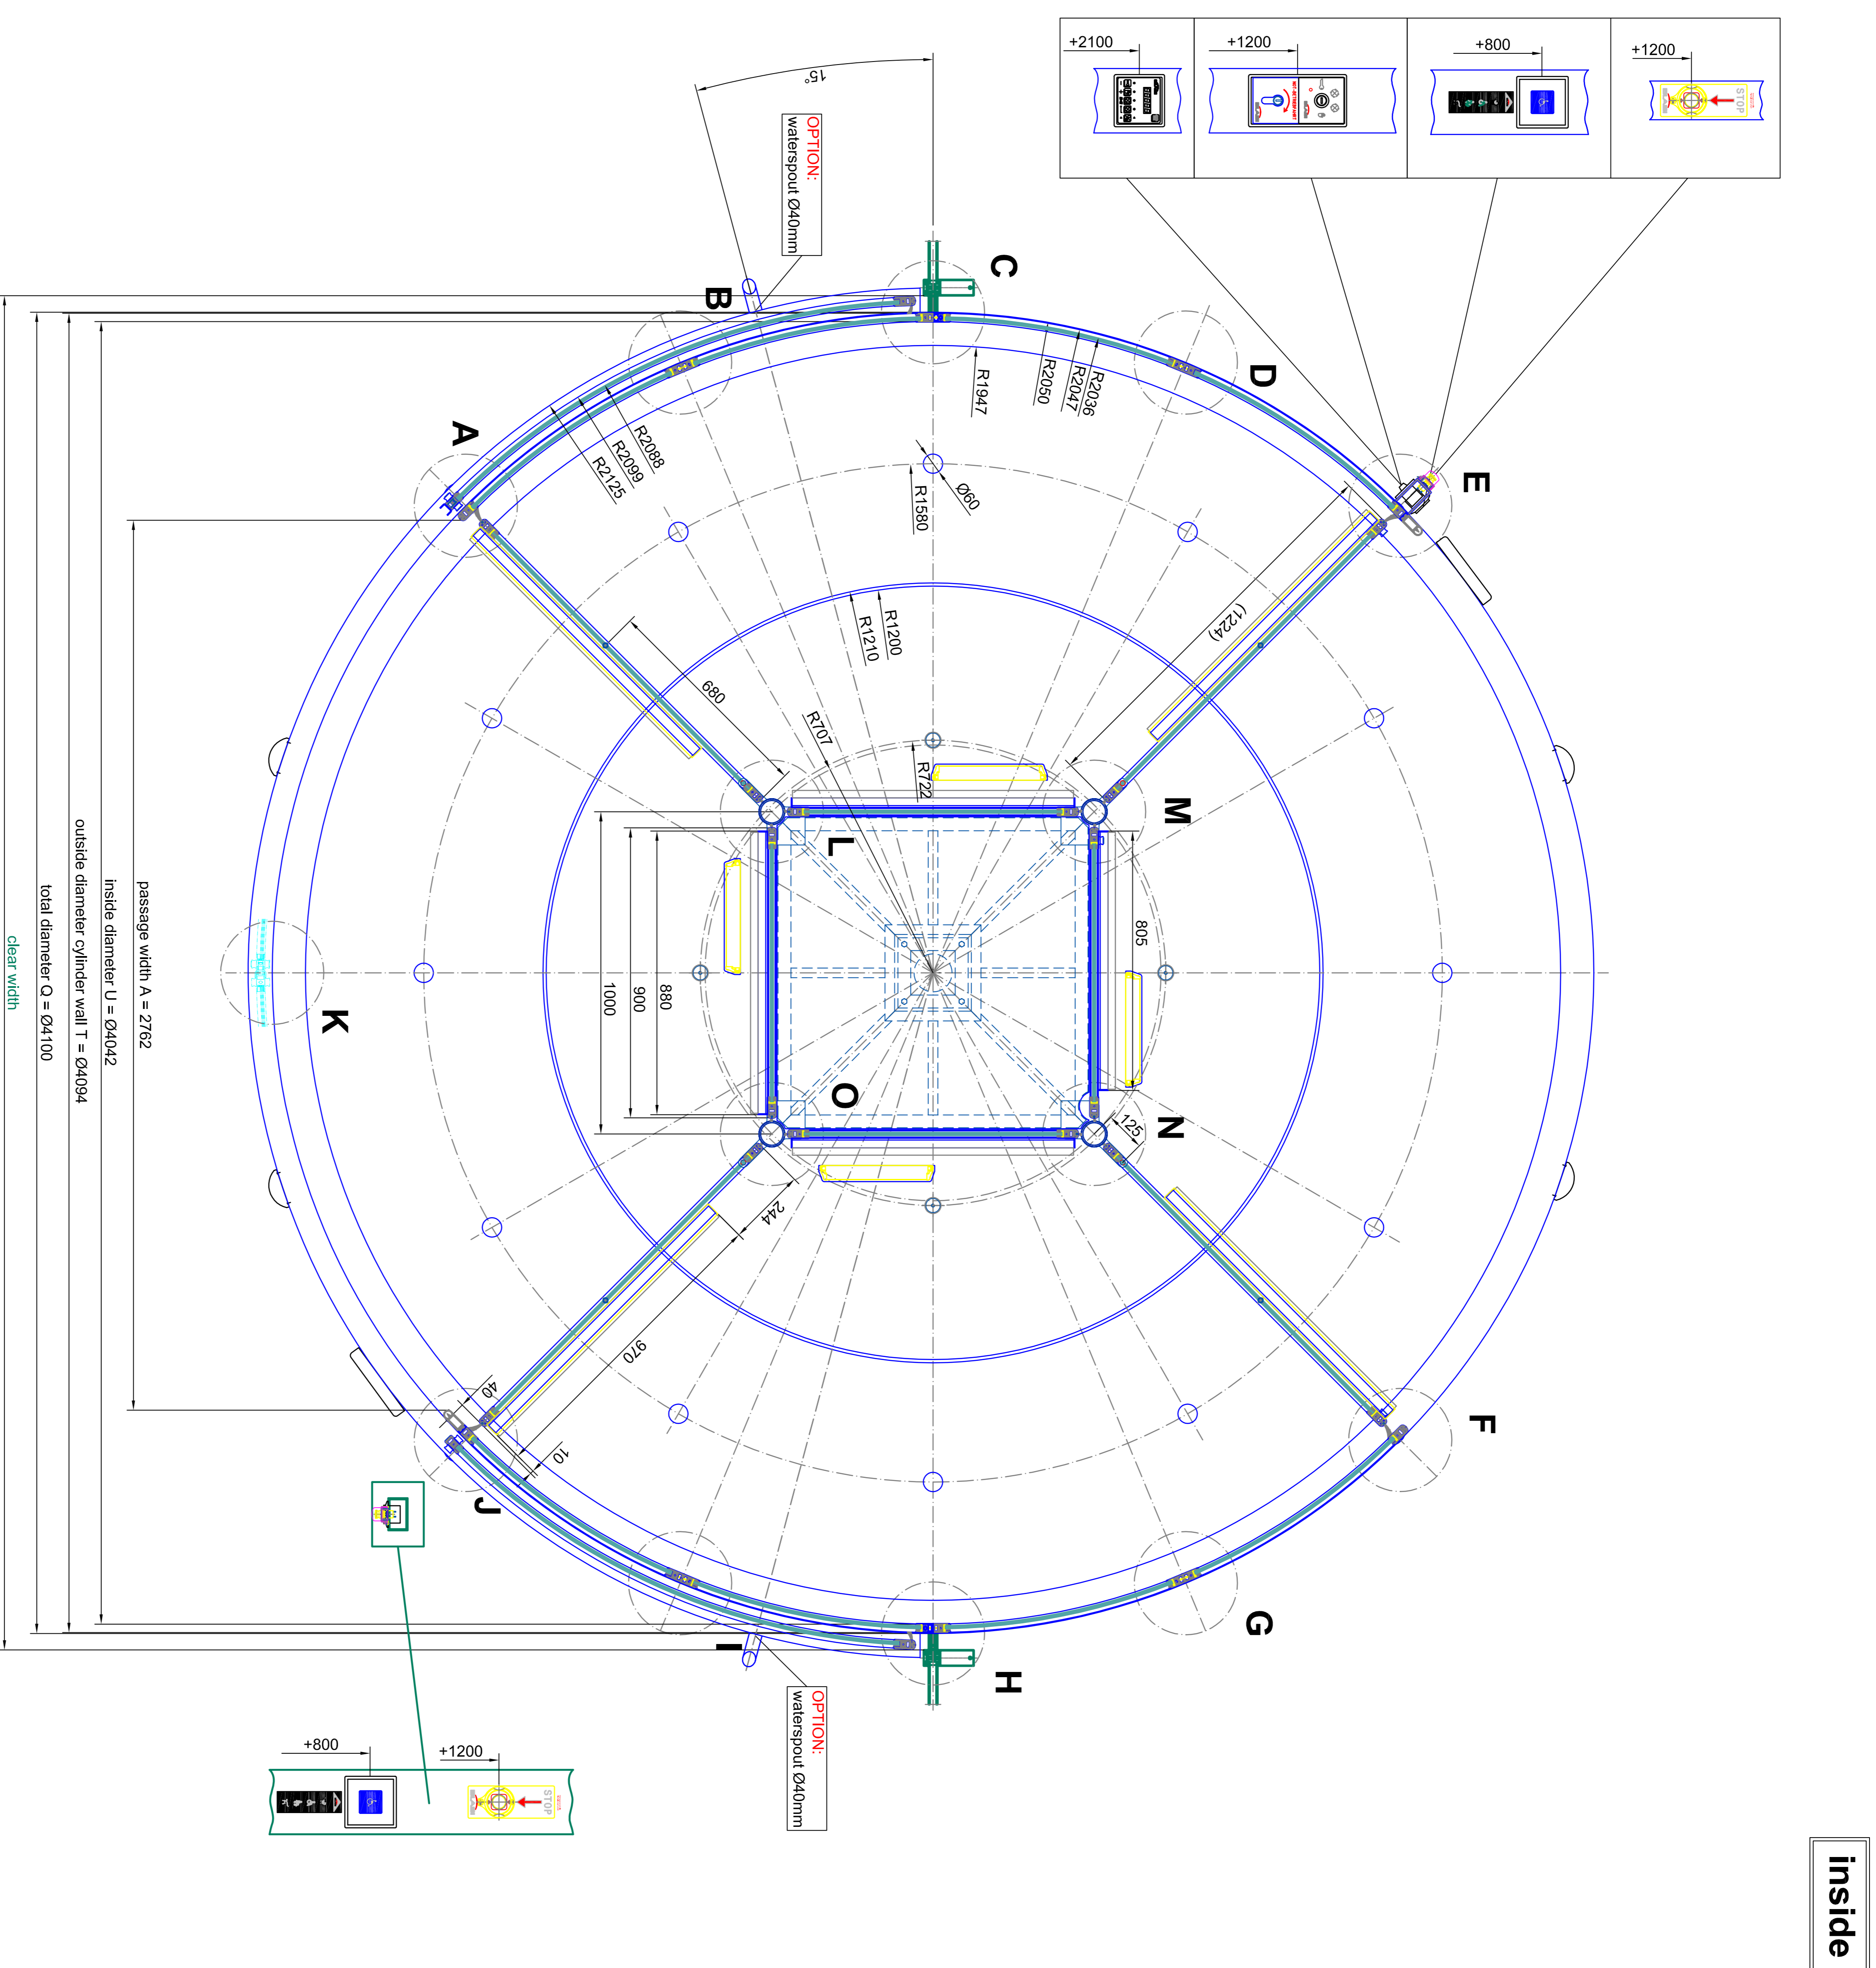

| | | |
|-------------|-----------------------------|------------------------------|
| Standard | AS 1530.5 | AS 1530.5 |
| Material | 304 SS | (EN 10088-3) |
| Insulation | None | None |
| Glazing | Tempered safety glass 10 mm | Laminated safety glass 10 mm |
| Hardware | None | None |
| Accessories | None | None |


BLASI
BLASI G m b H
Automatic Doors
Via S. Maria 5-15
0-11137 S. Maria

Tel. +39022 / 881-291
Fax. +39022 / 881-299
E-mail. info@blasi.com
www.blasi.com

Model: **AcH10**
Project: **K41-VINIMA-41 Break Out**
Drawing: **SAMPLE DRAWING ONLY**

Scale: 1:10
Date: 2024/02/02
Page: 02
Total: 04

front elevation - outside

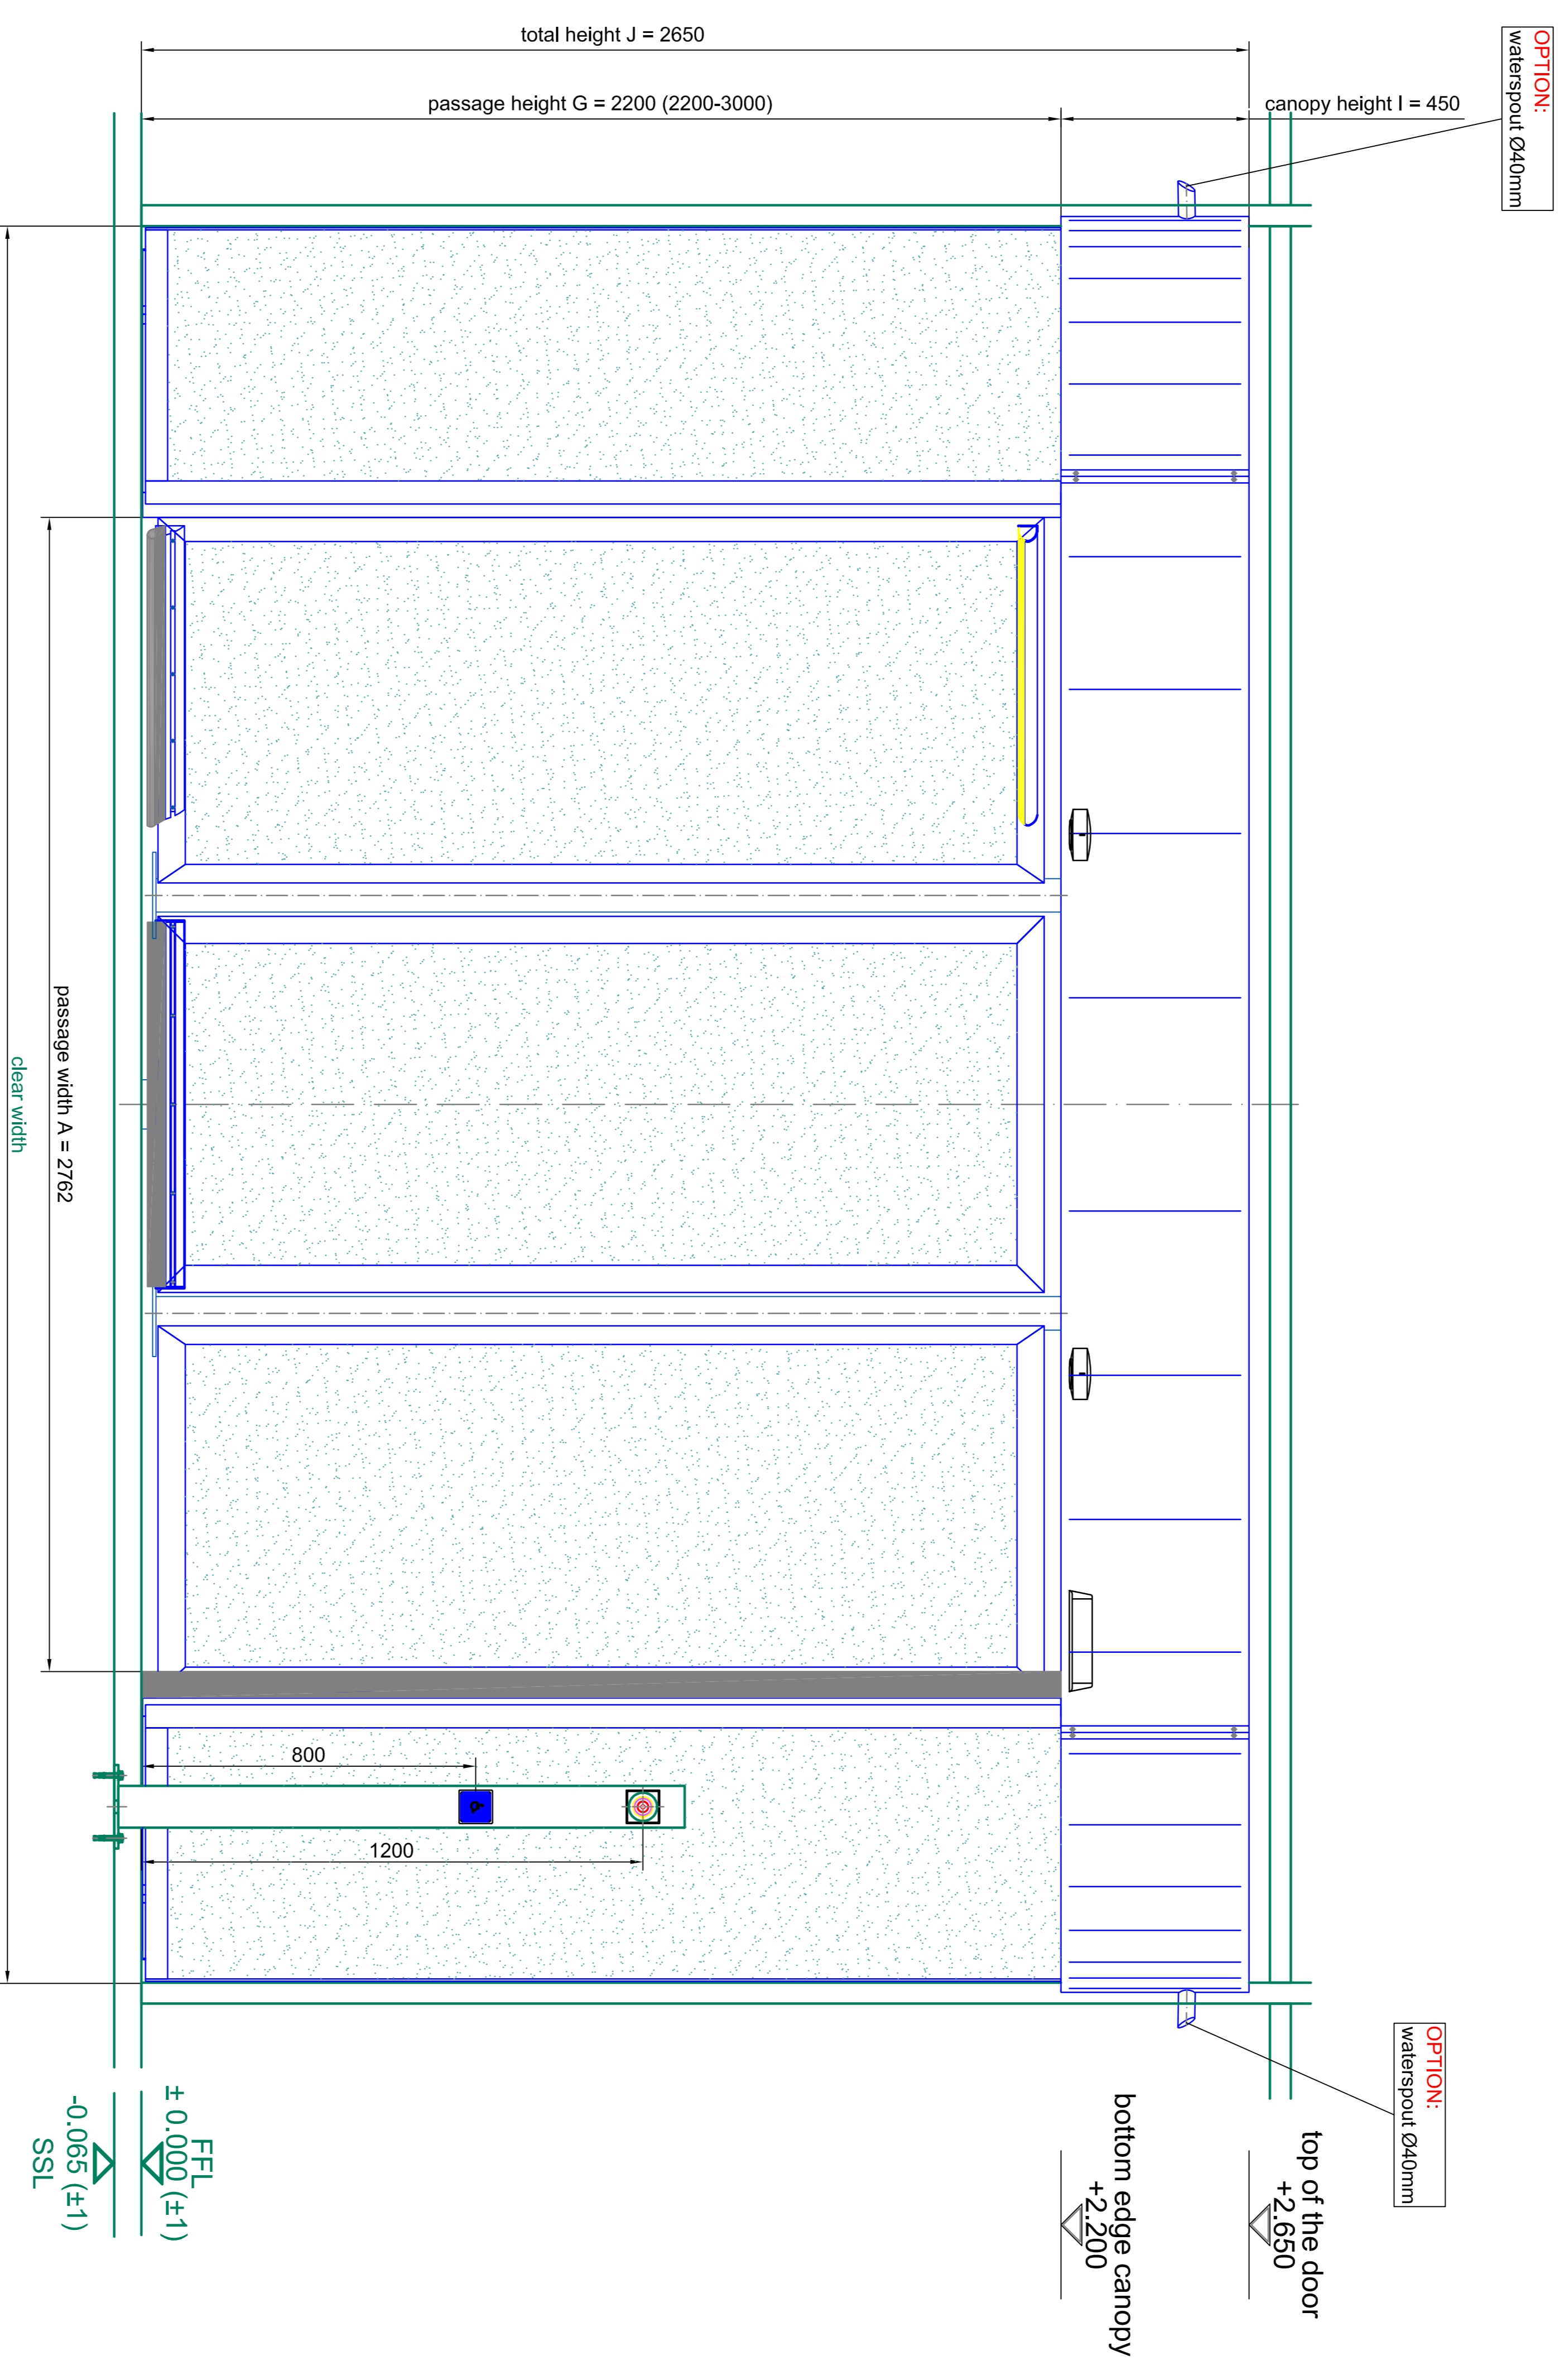

| | | | |
|----------|-----------------------------|----------|------------------------------|
| Supplier | BLASI SYSTEM | Material | AL SYSTEM |
| Profile | 90x44 | Color | (RAL 7031) |
| Glazing | tempered safety glass 10 mm | Glazing | laminated safety glass 10 mm |

BLASI

BLASI G m b H
Automatic Doors
Caf. Dep. Street 5-16
D - 71972 Tübingen


Tel. +49(0)7142 / 883 - 291
Fax. +49(0)7142 / 883 - 299
E-mail: info@blasi.de
www.blasi.de

Project: K41-VV/MMA-41 Break Out
SAMPLE DRAWING ONLY


Scale: A4=1:10

Page: 03 of 04


detail E

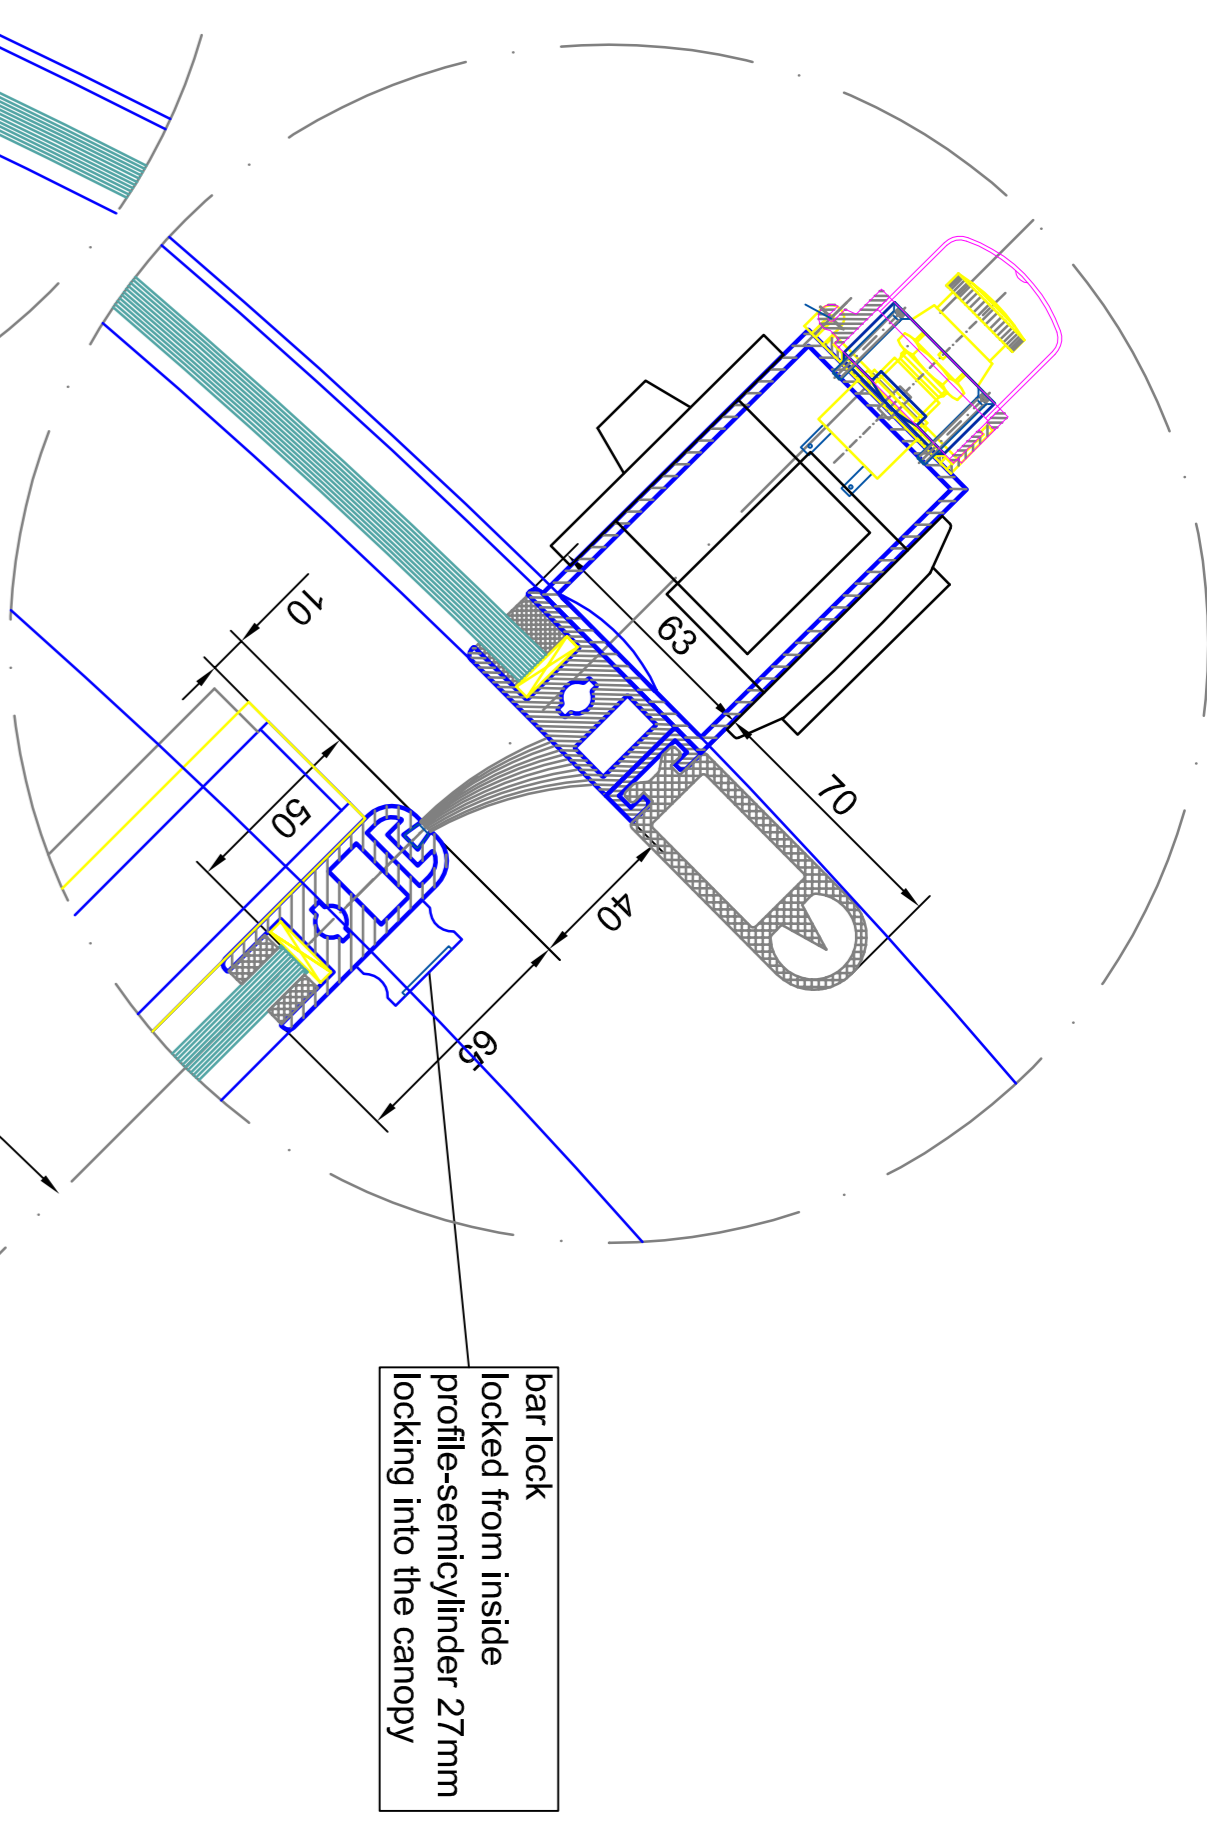


detail D

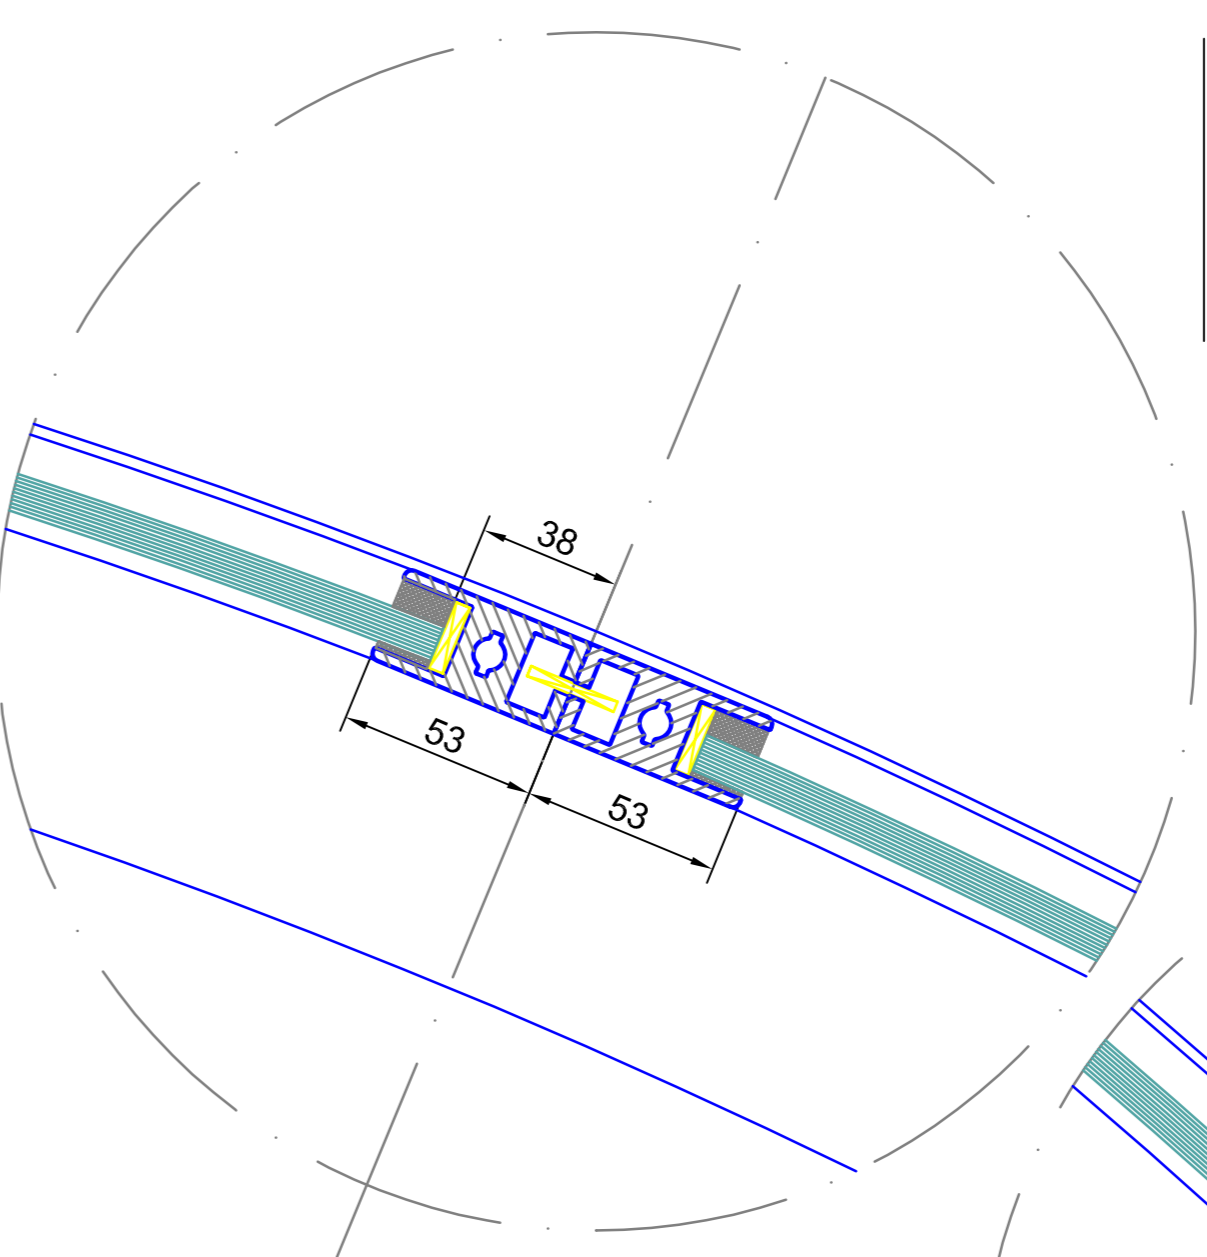


detail C

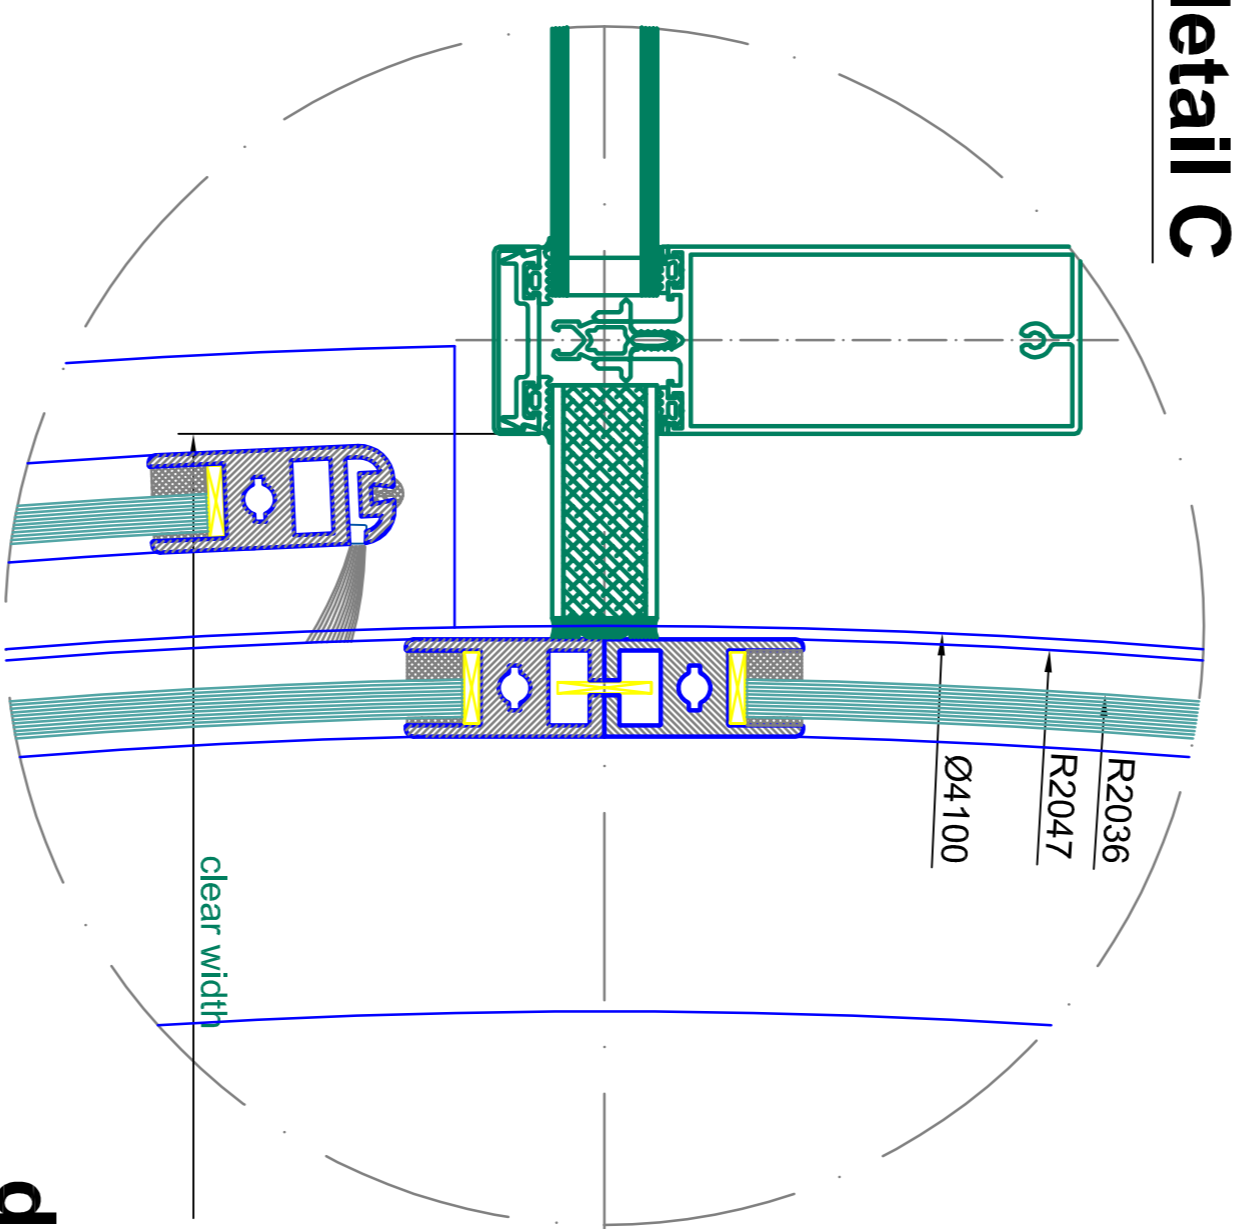


detail B

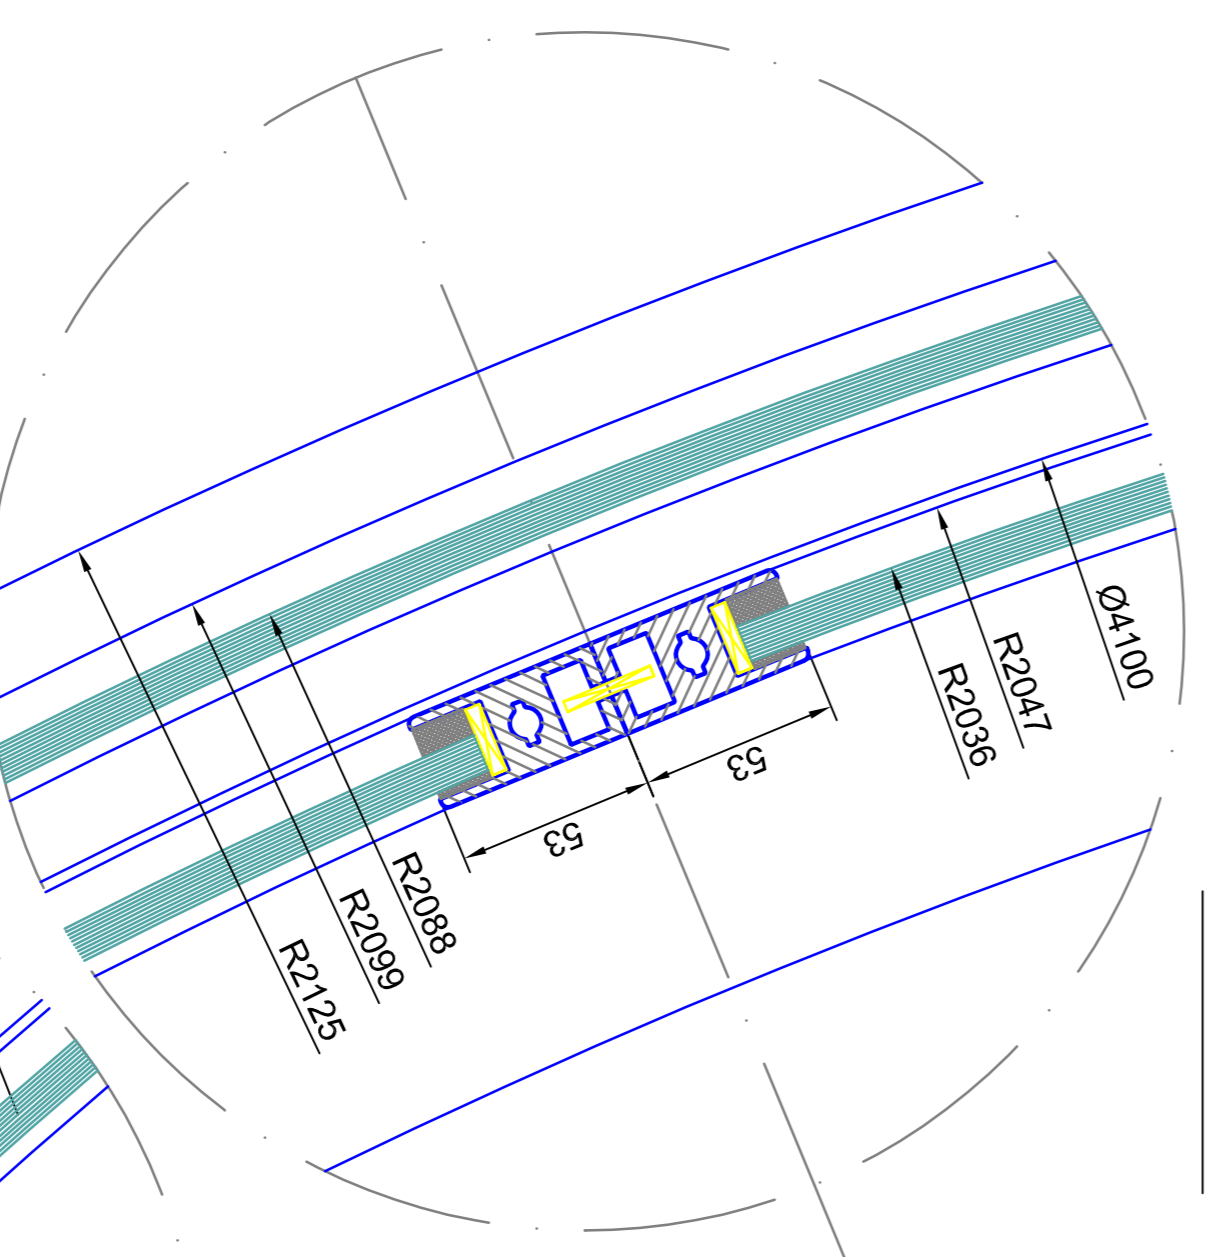


detail A

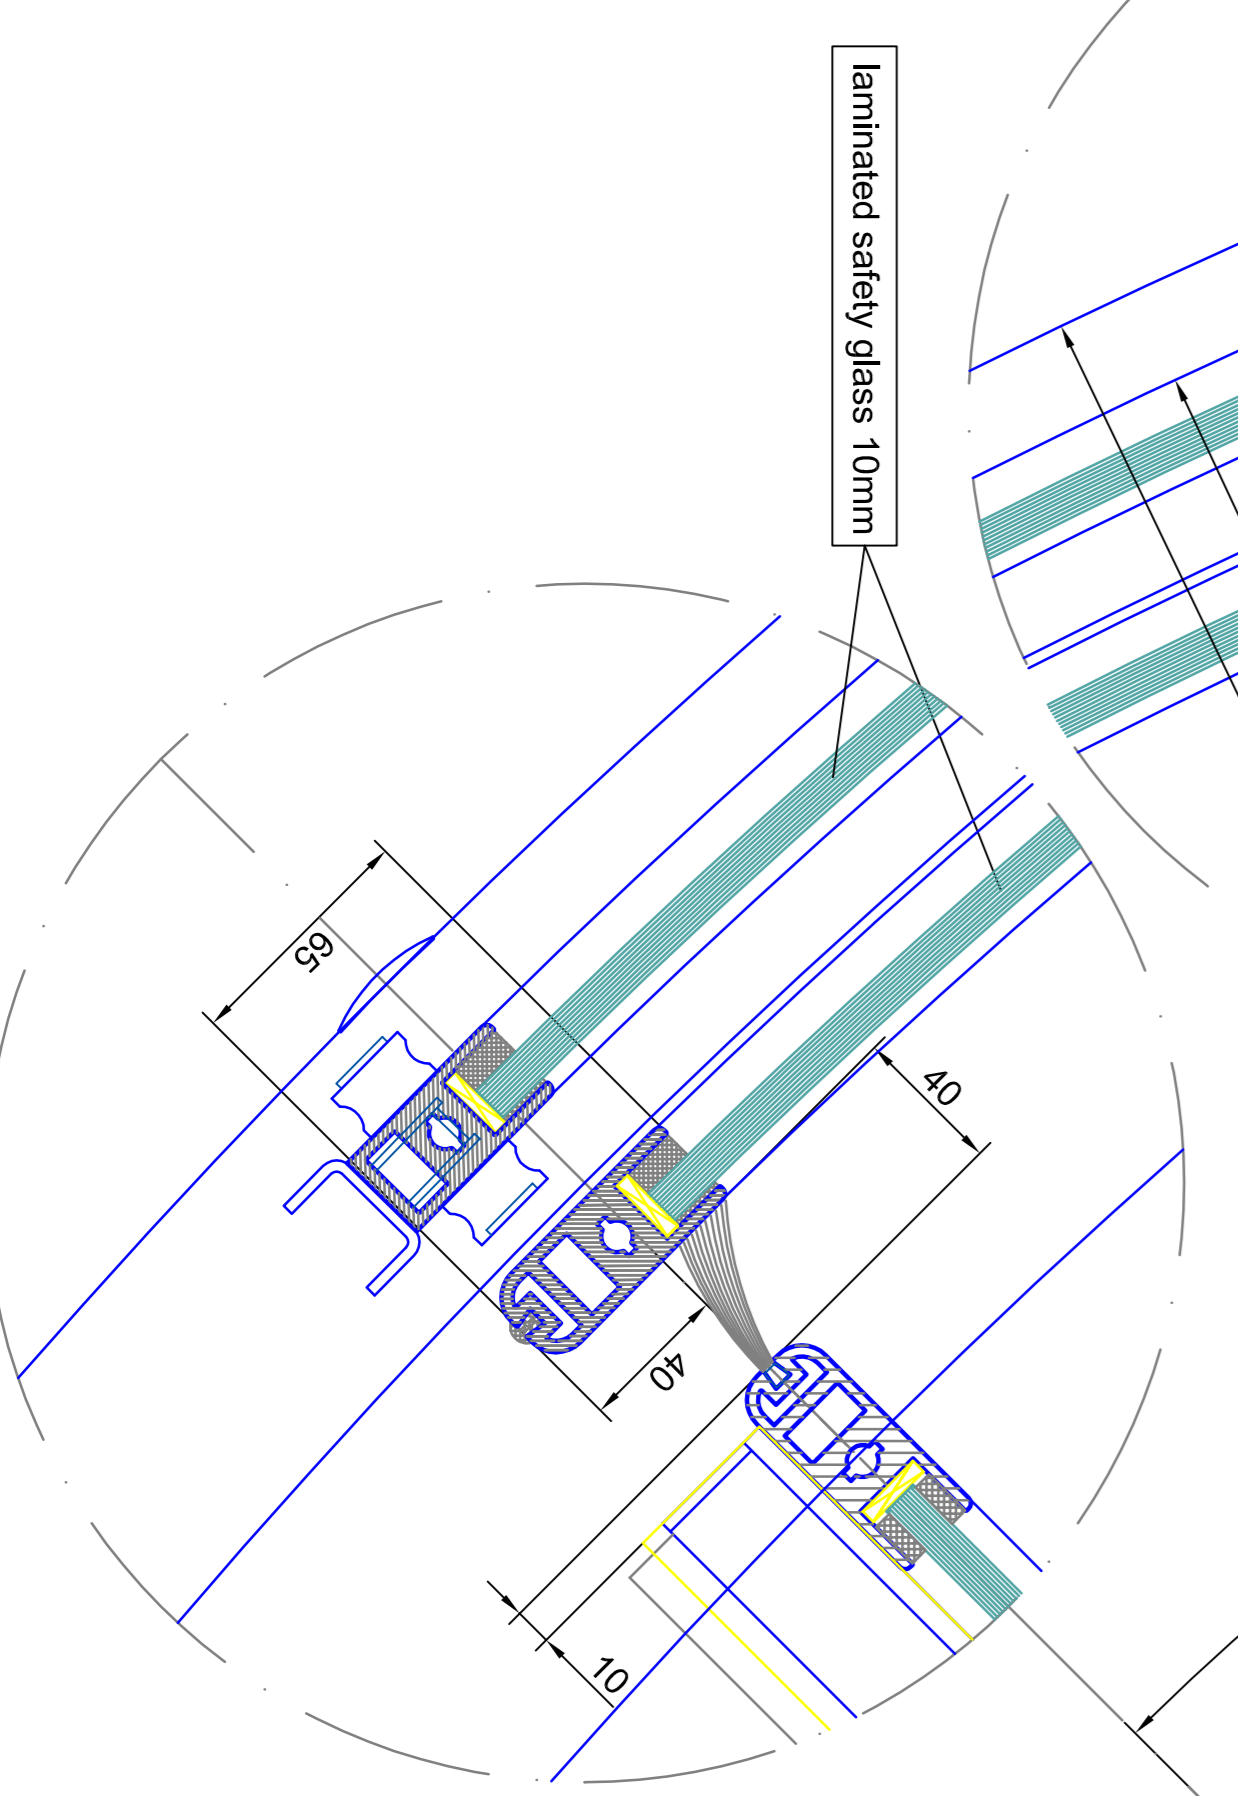


detail F

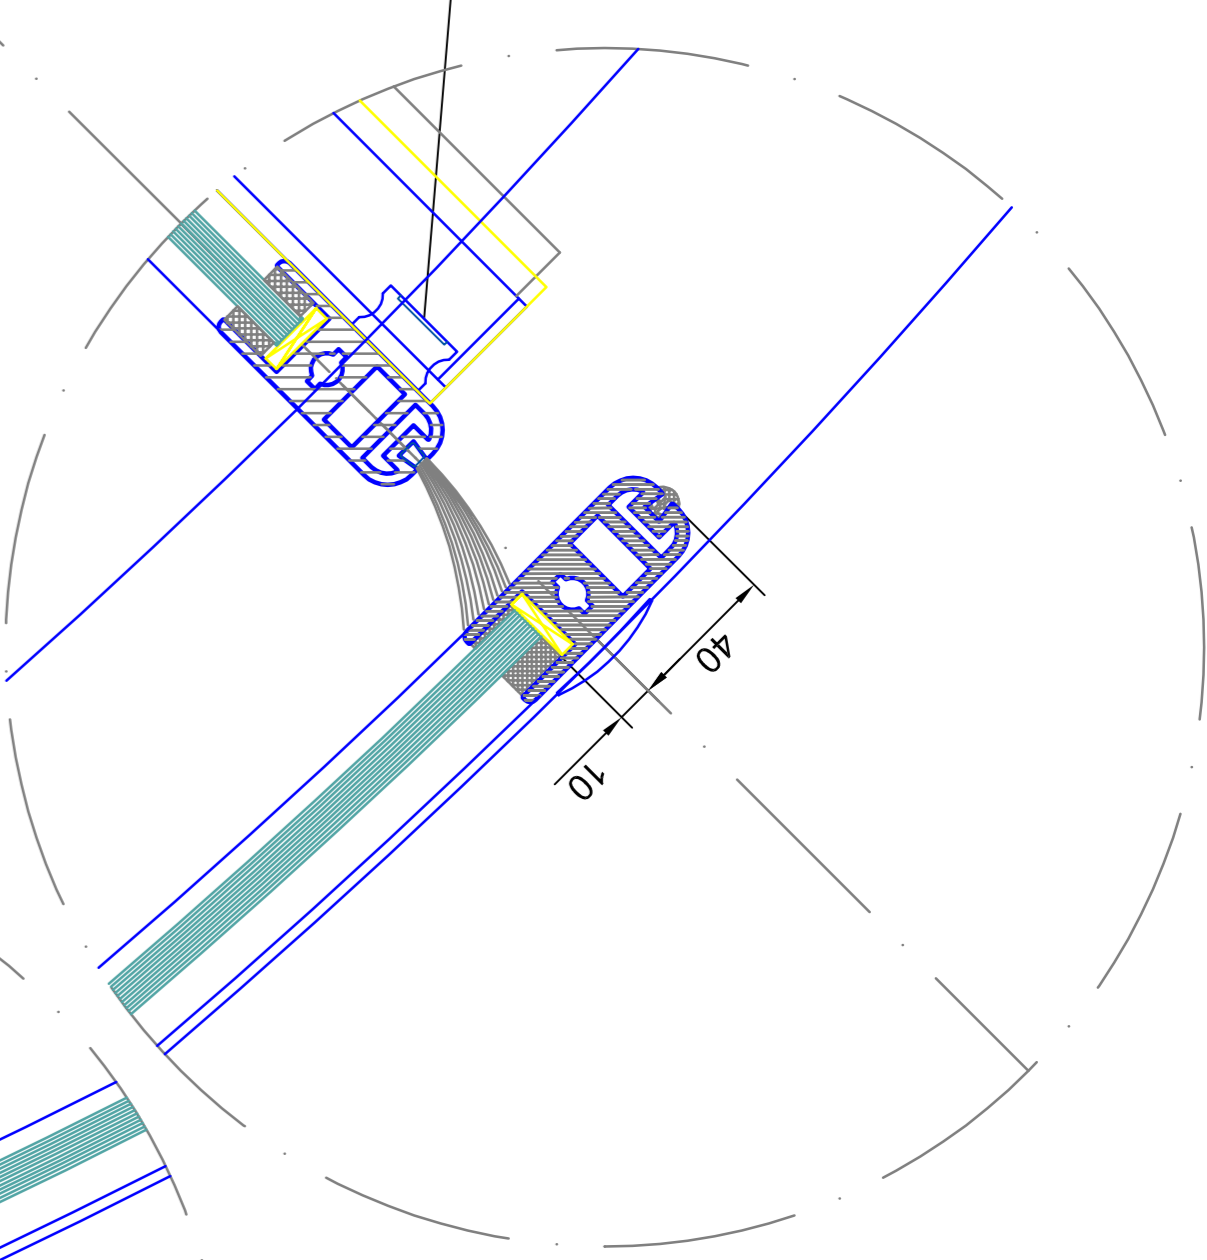


detail G

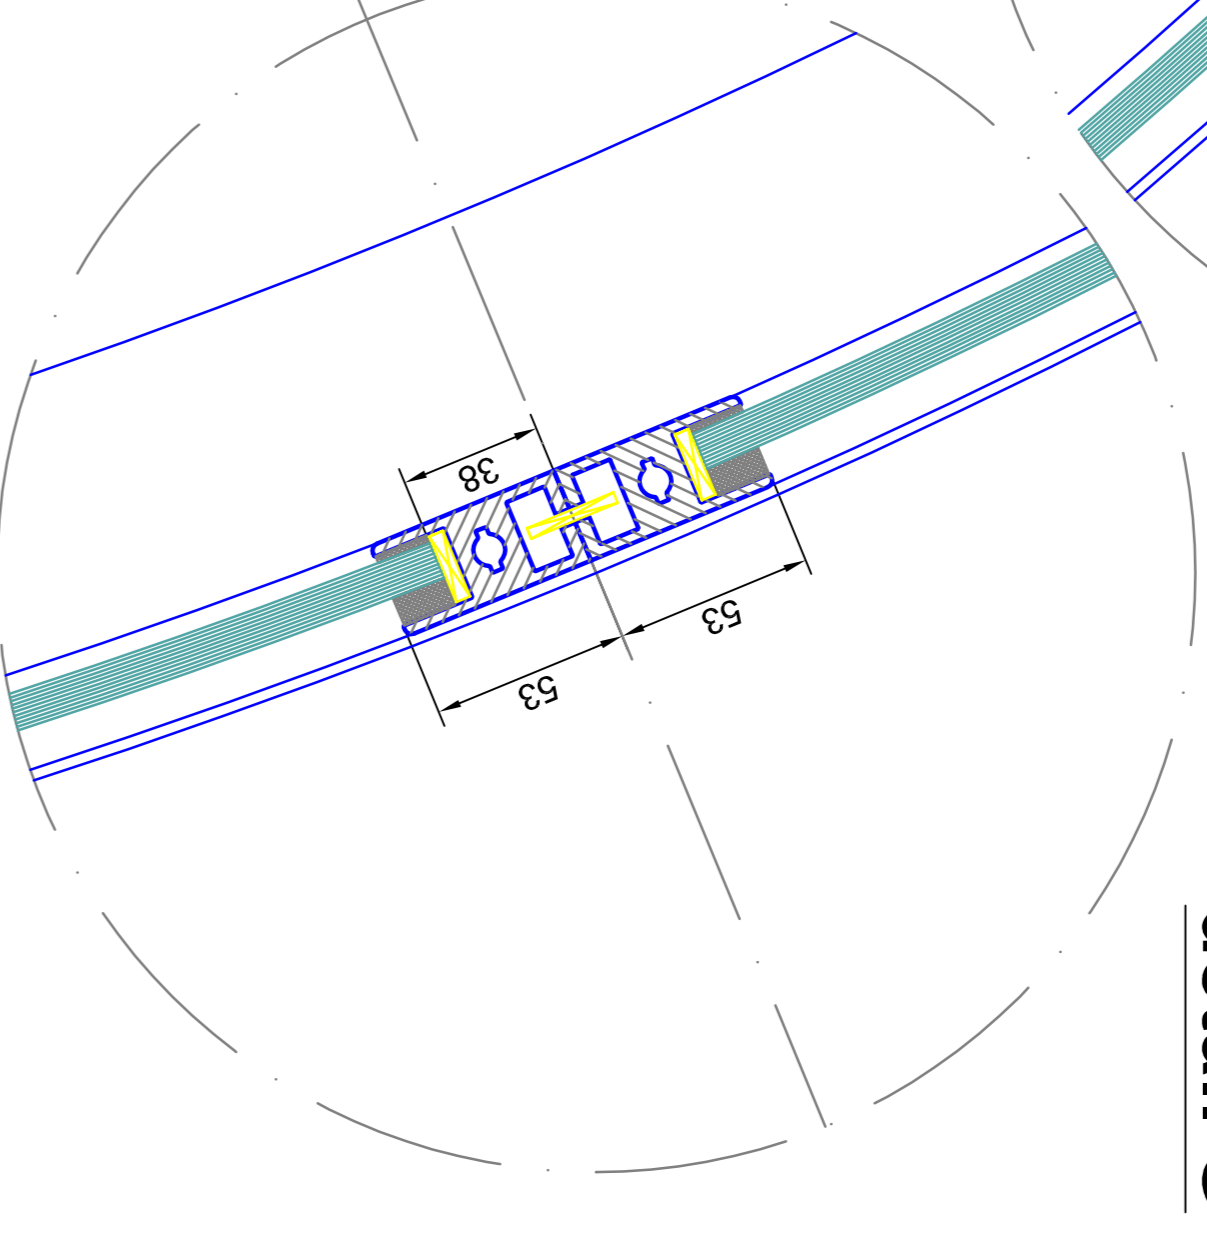


detail H

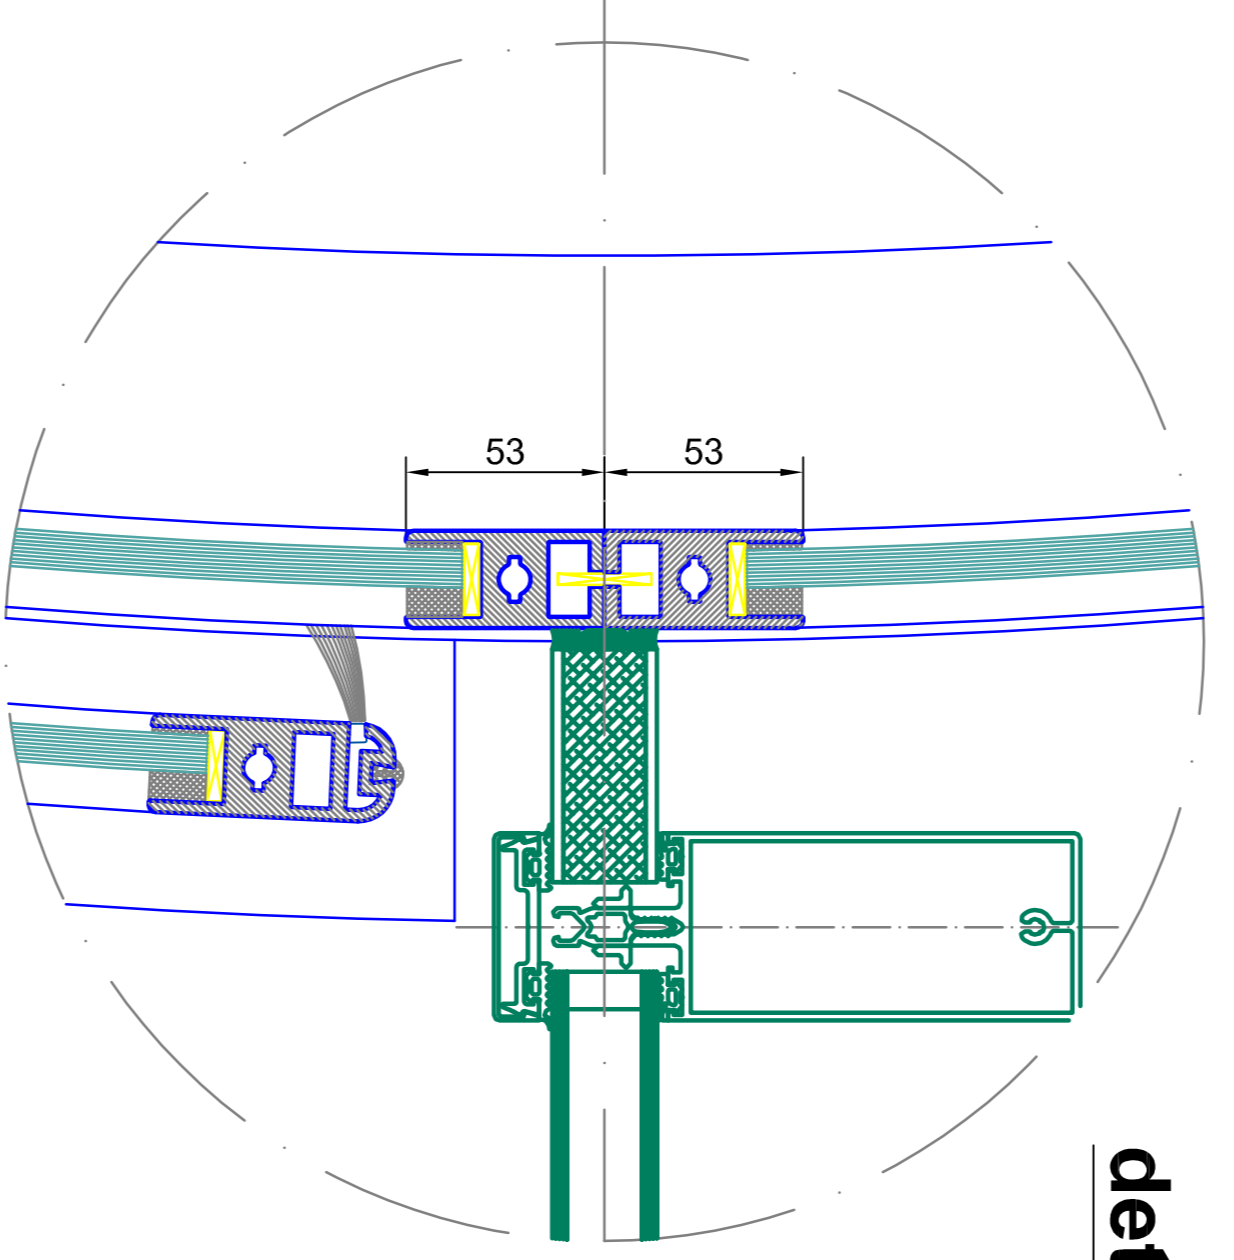


detail O

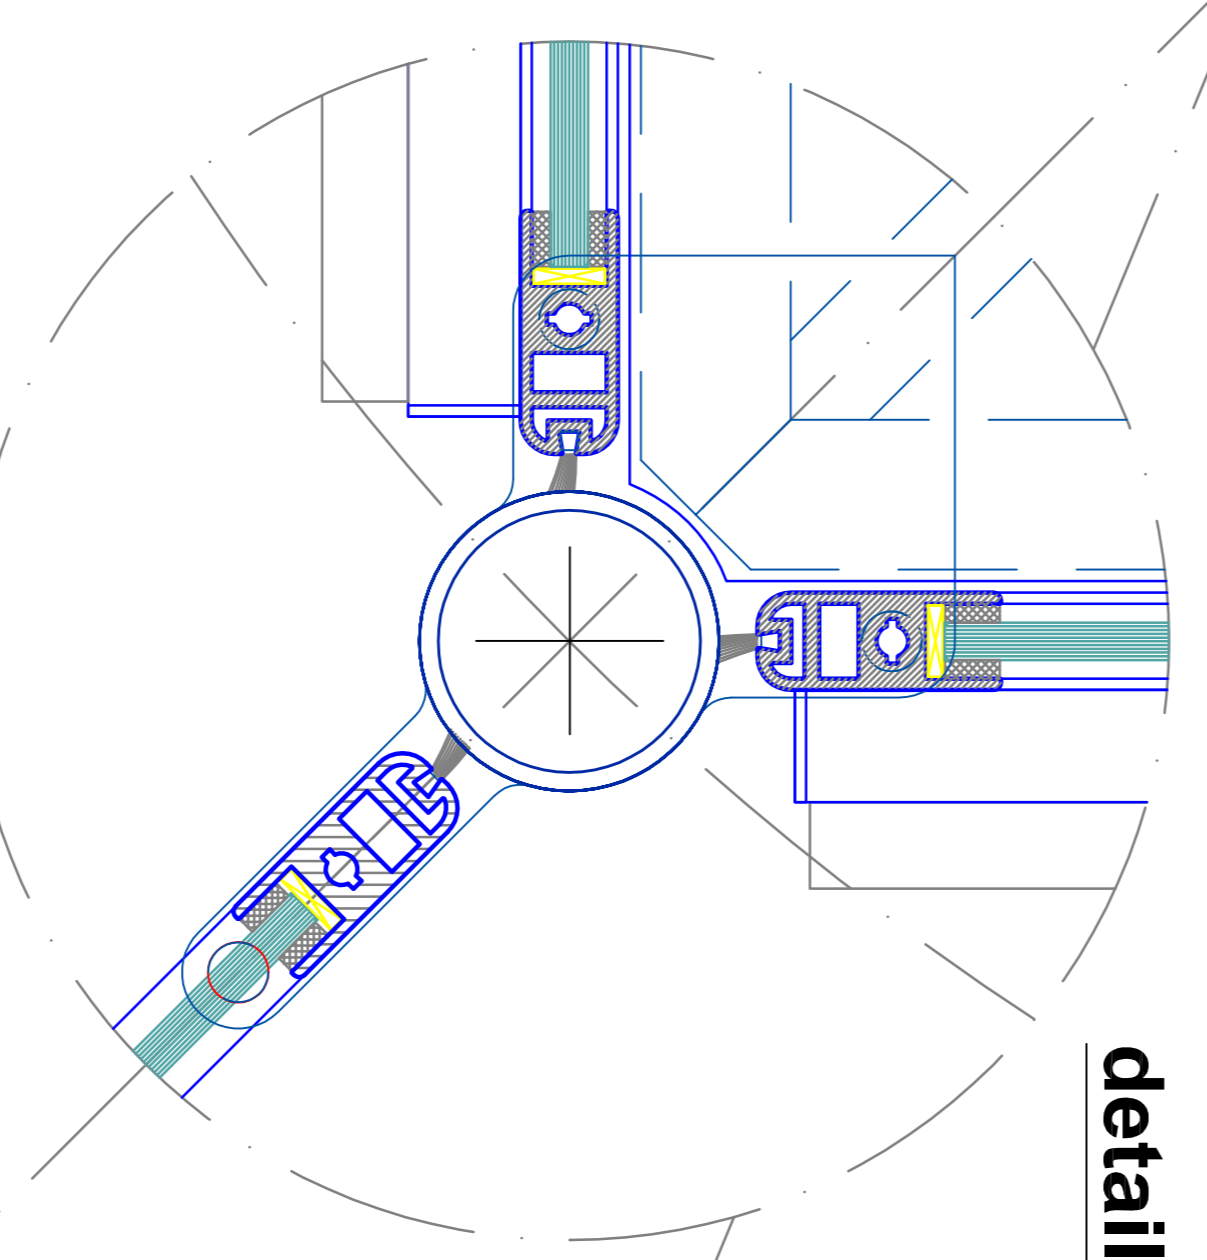


detail M

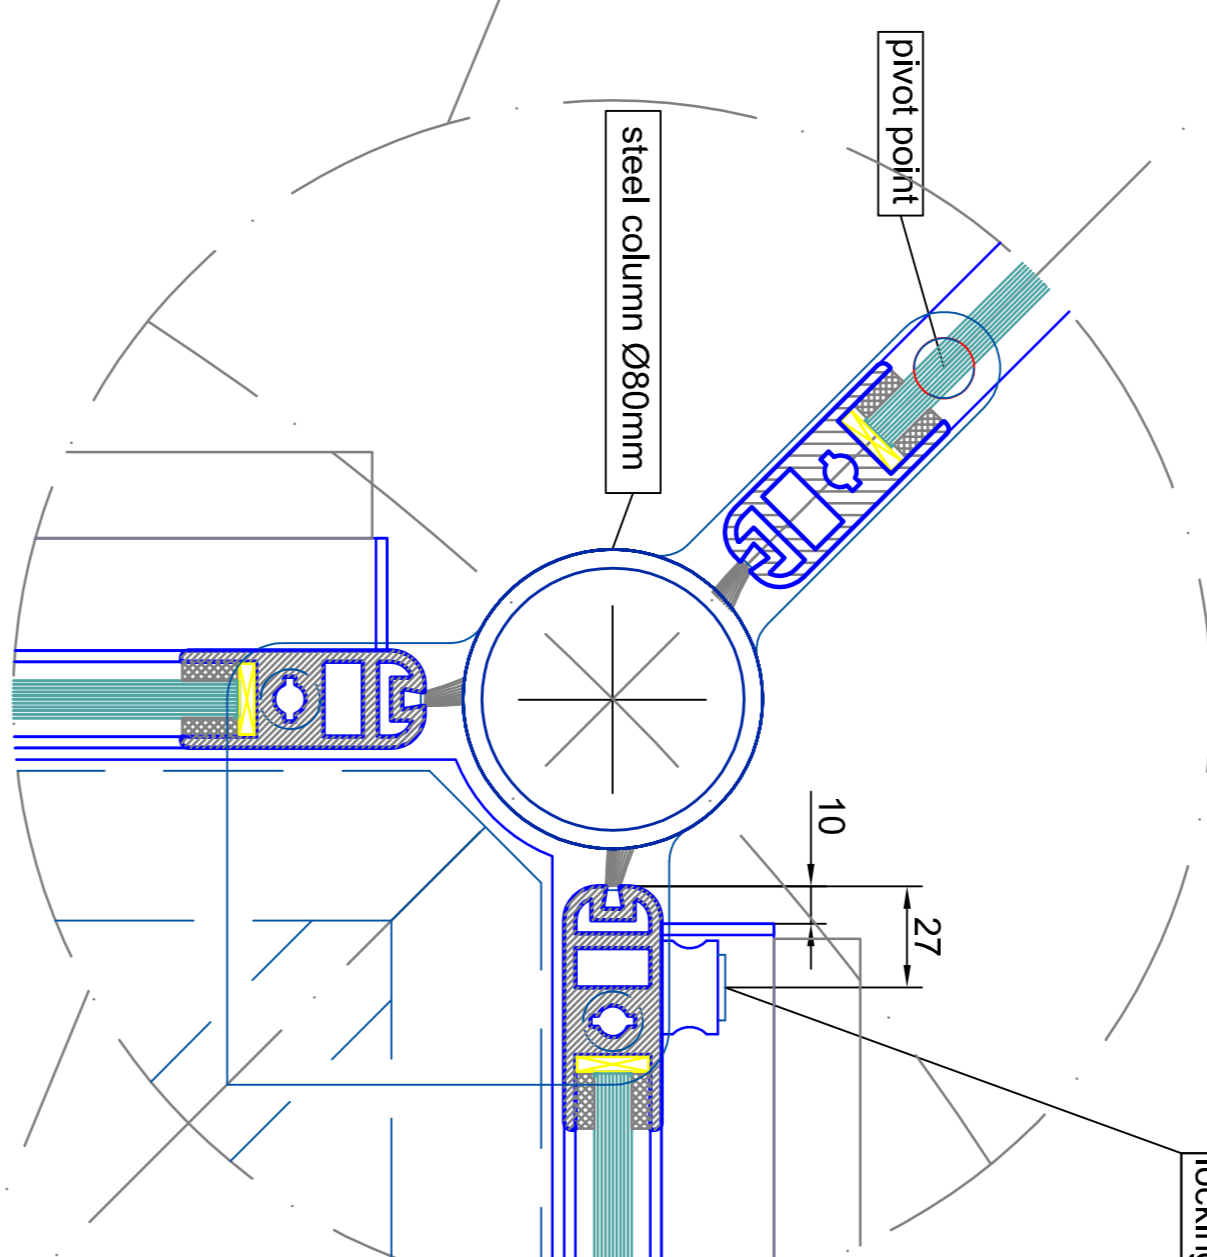

detail L

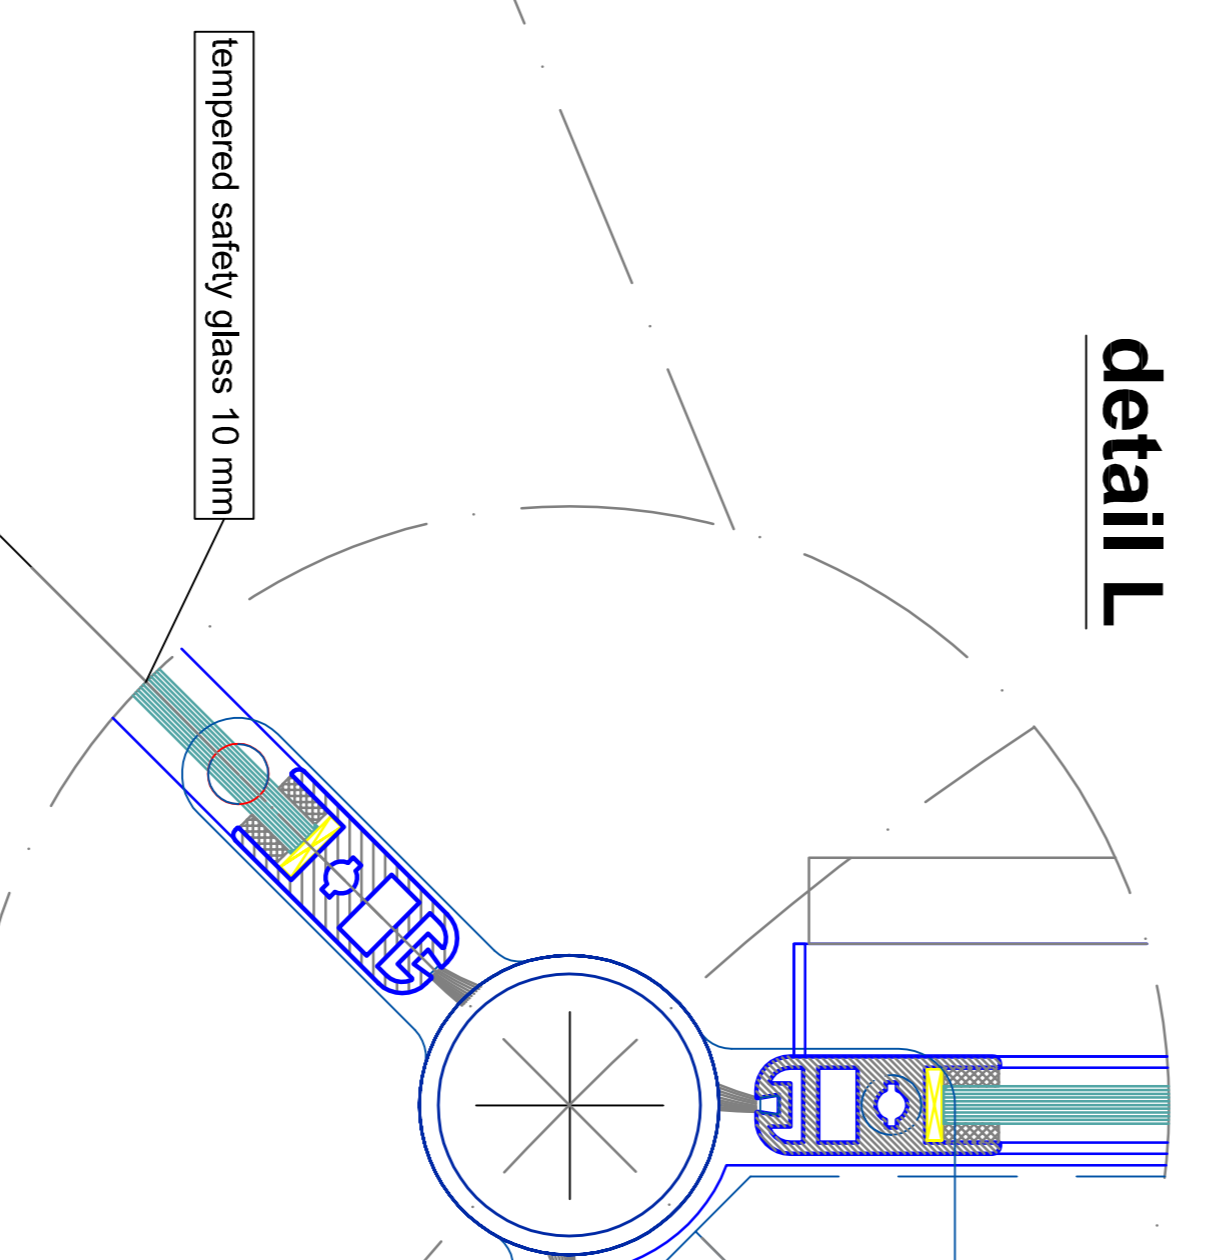


detail K

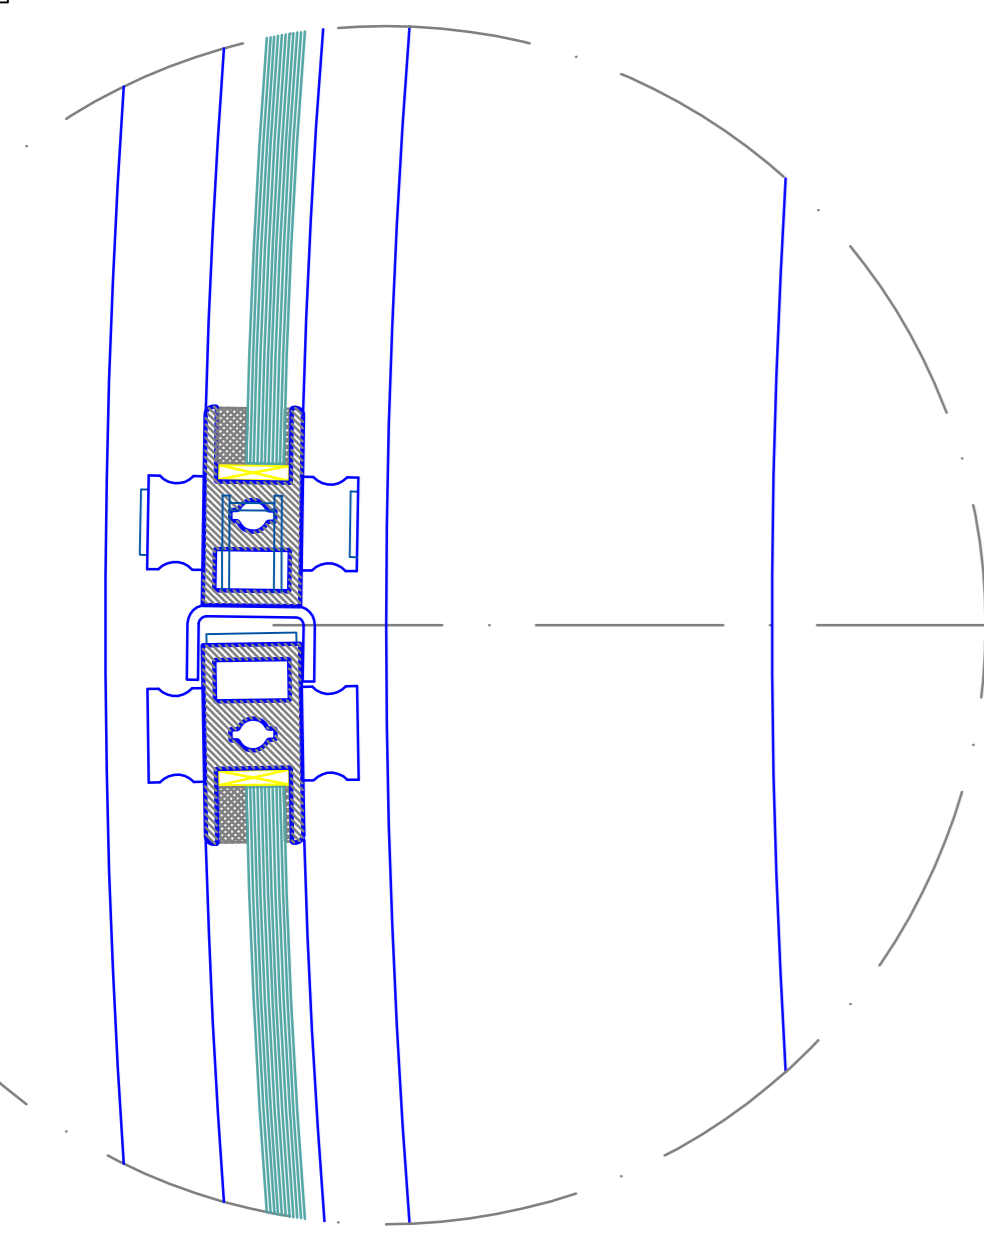


outside

inside


detail E

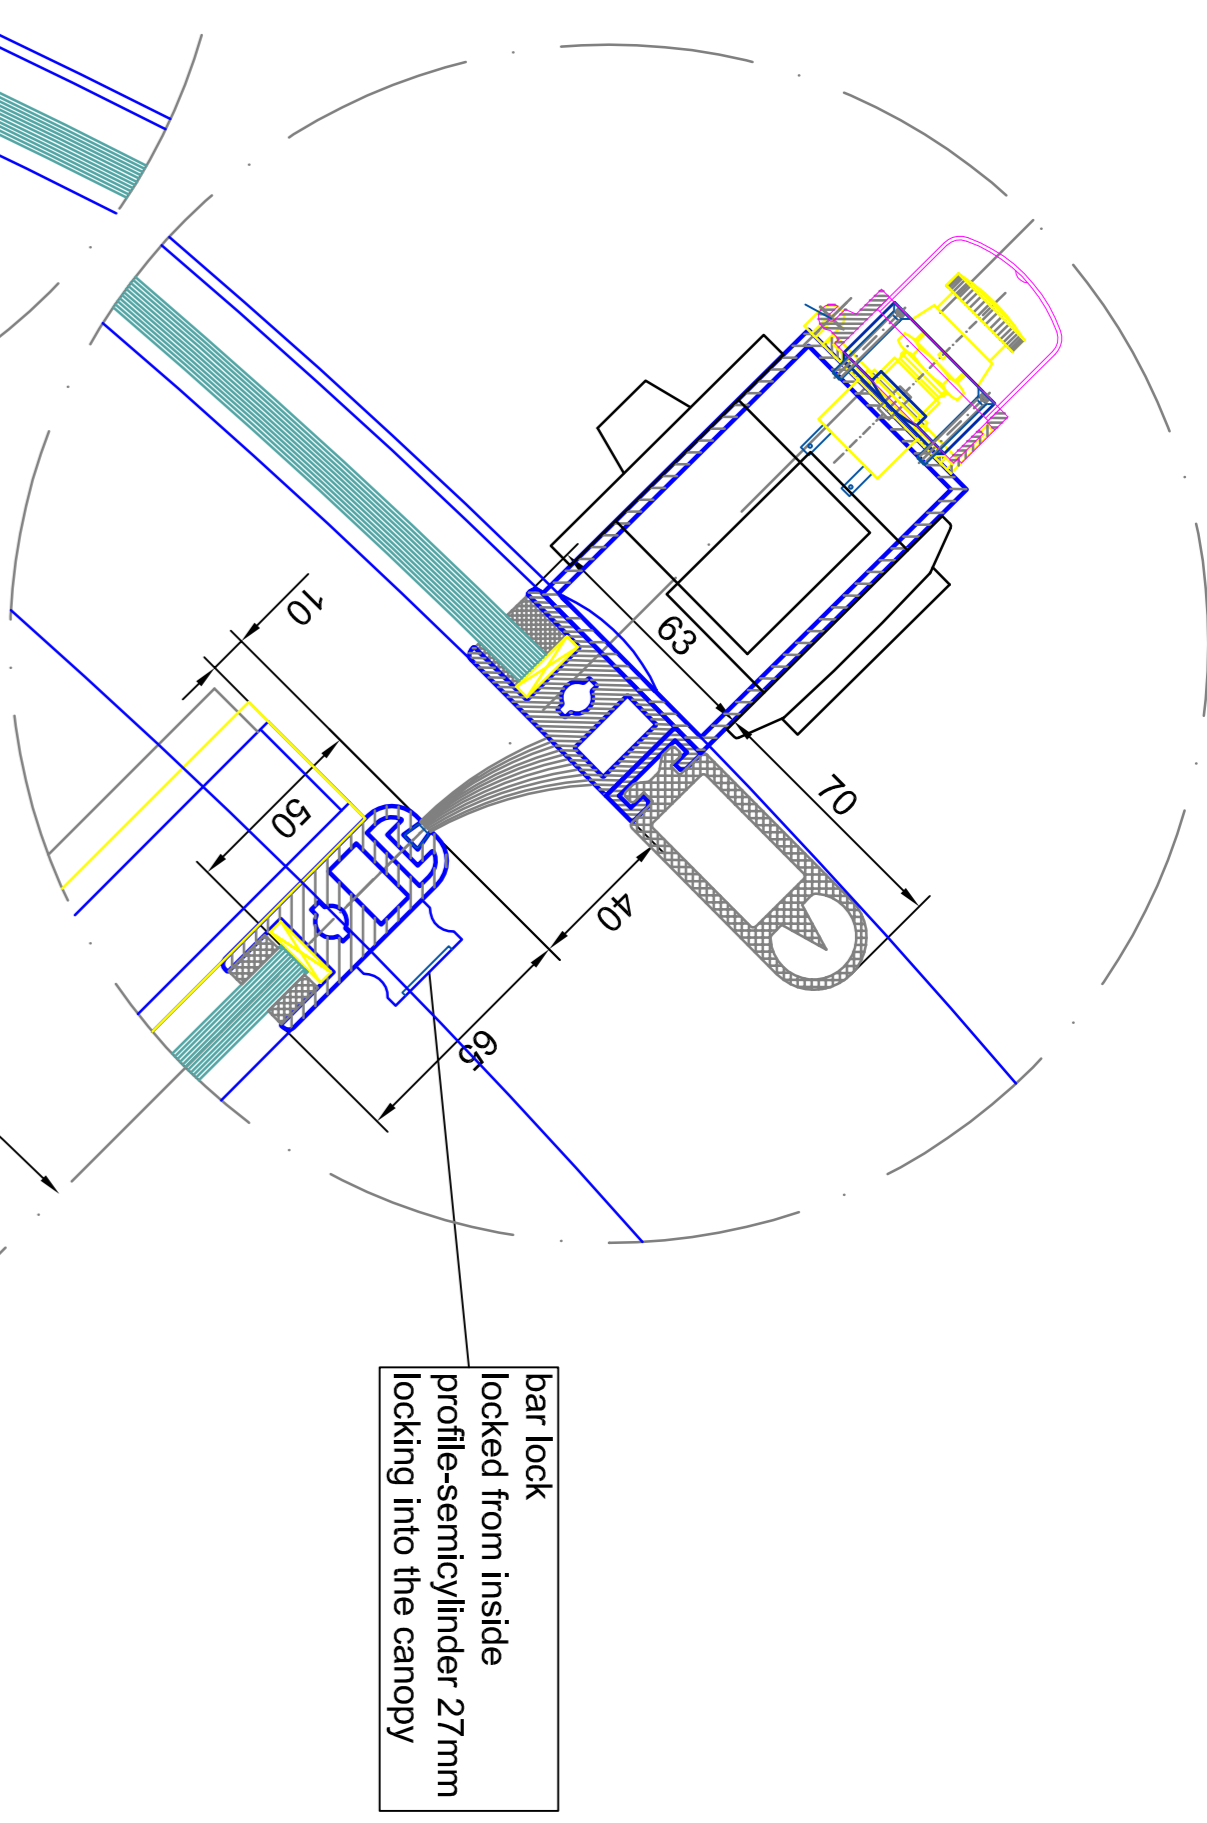


detail D

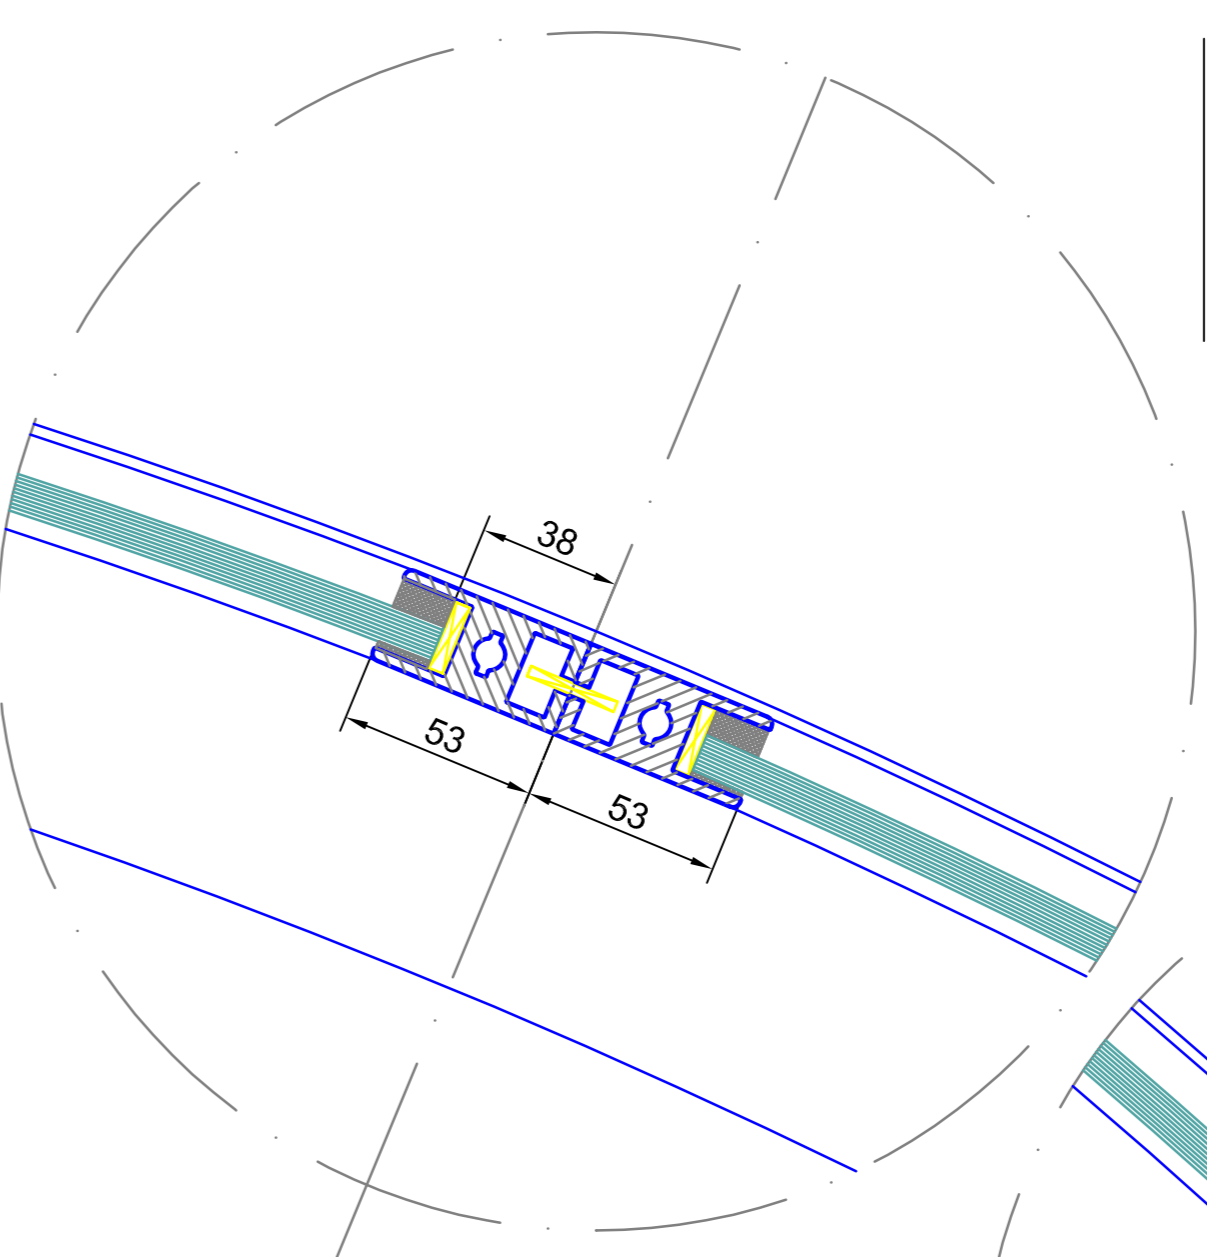


detail C

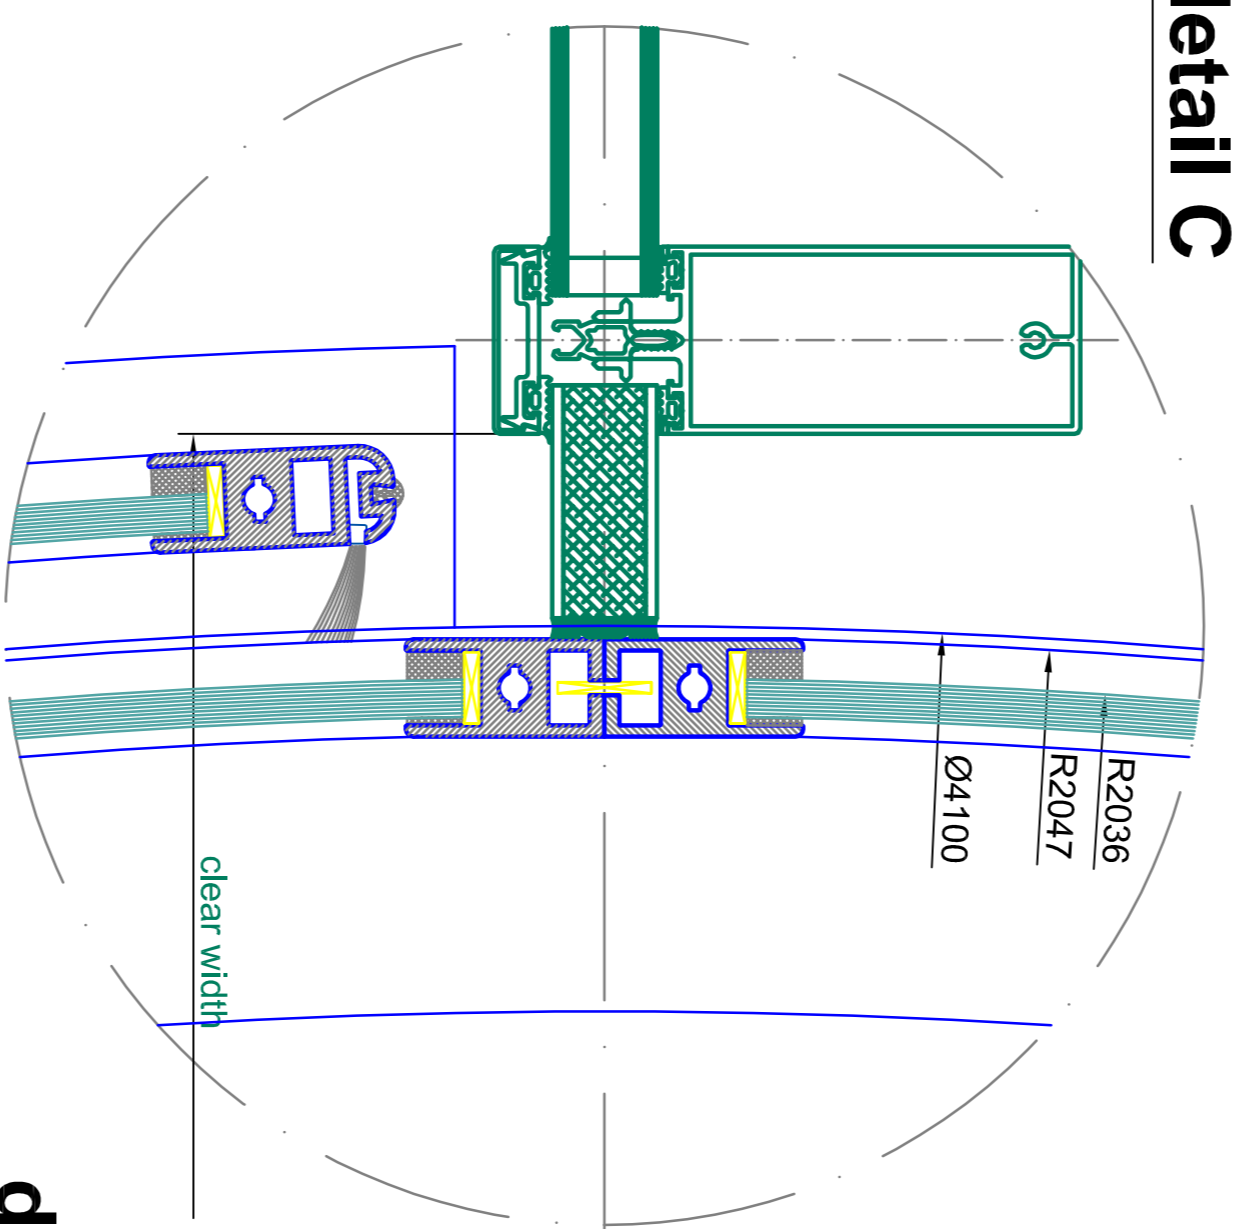


detail B

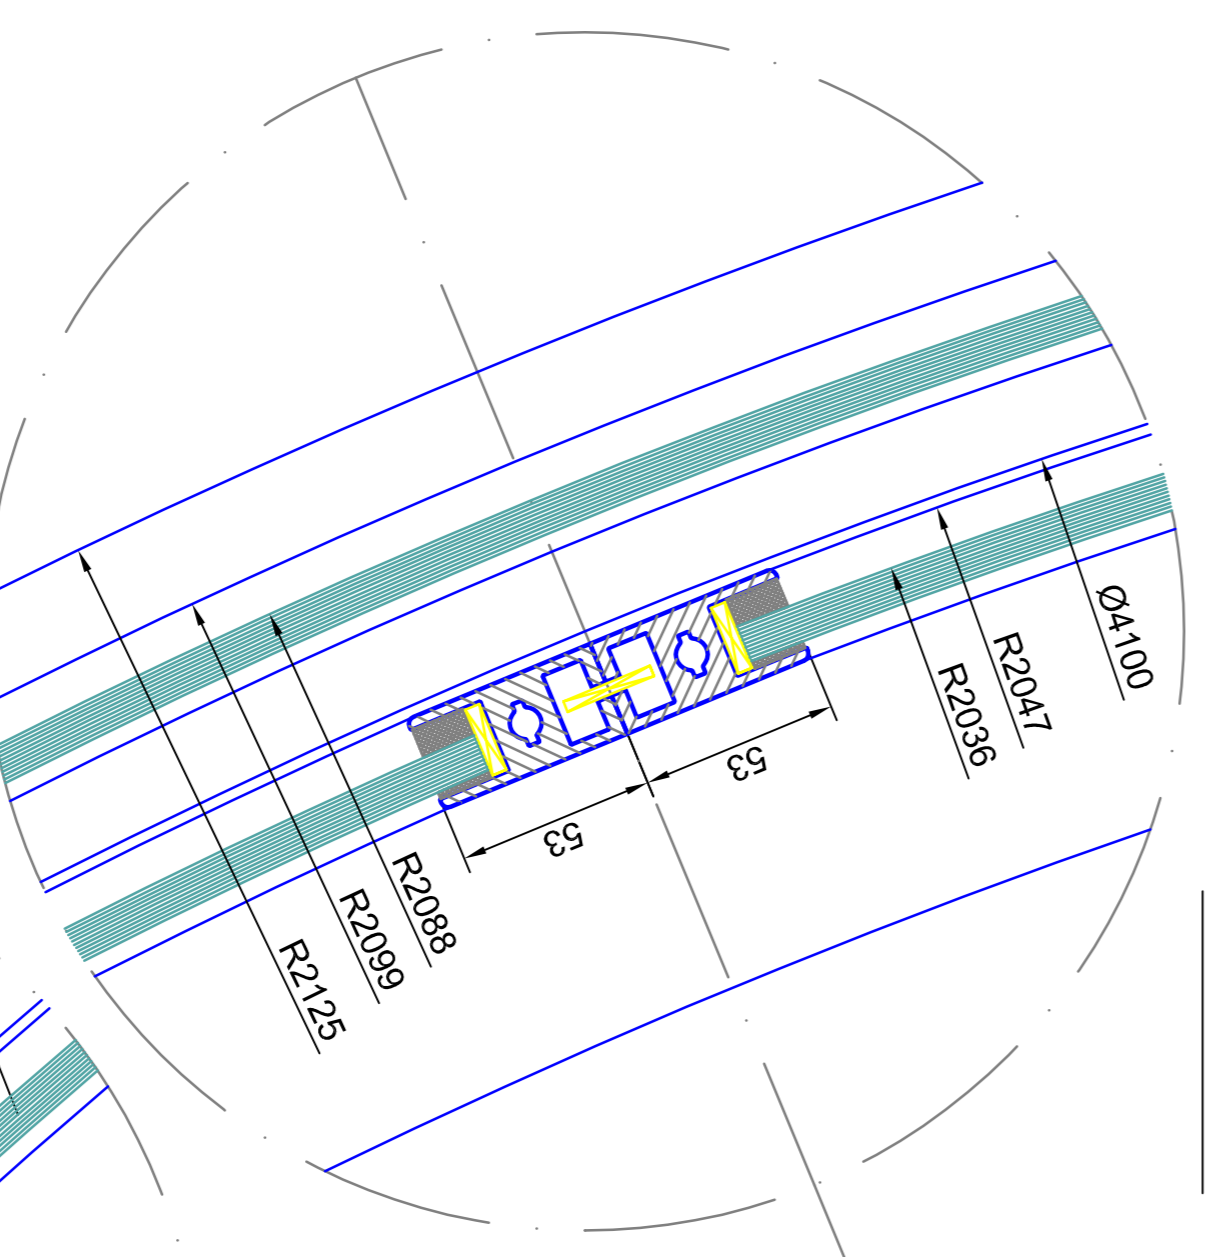


detail A

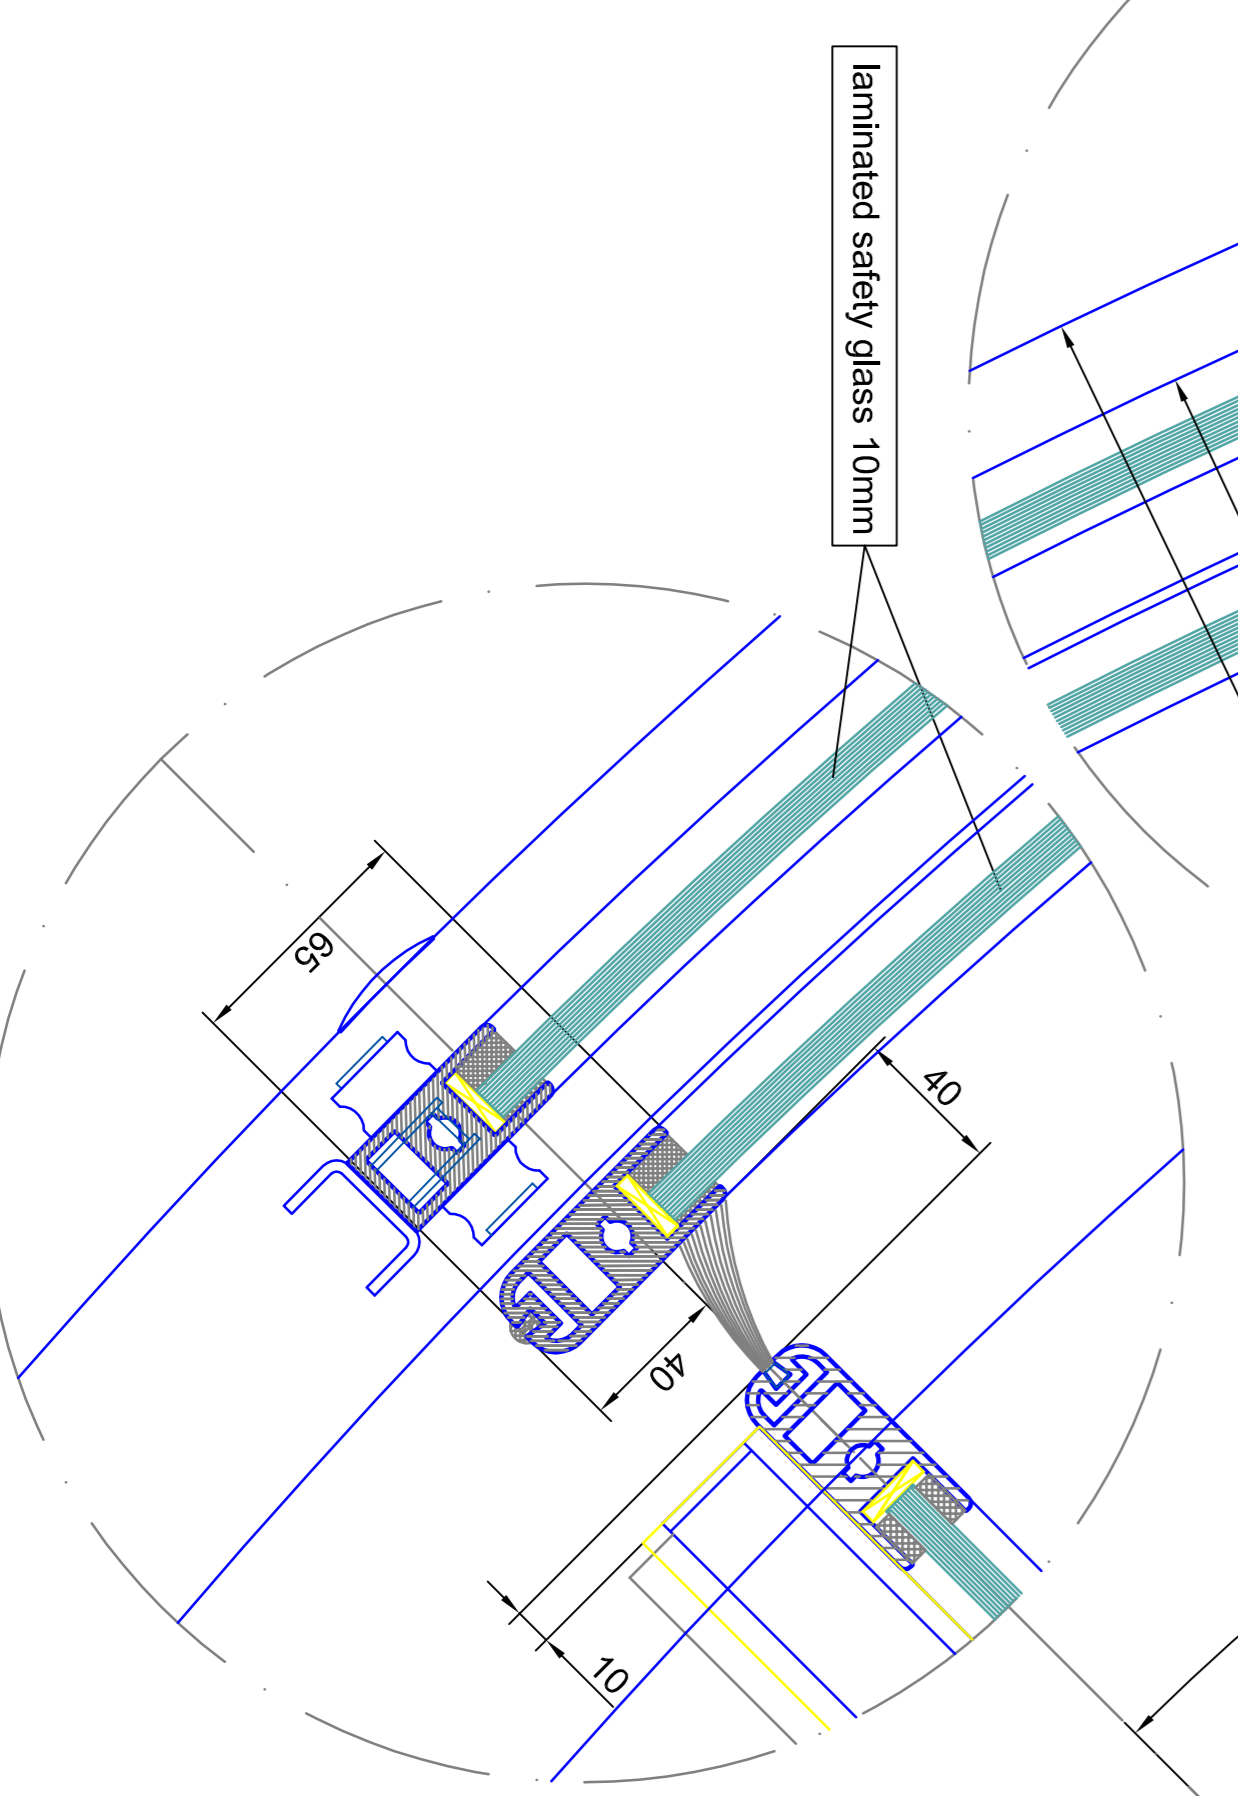


detail F

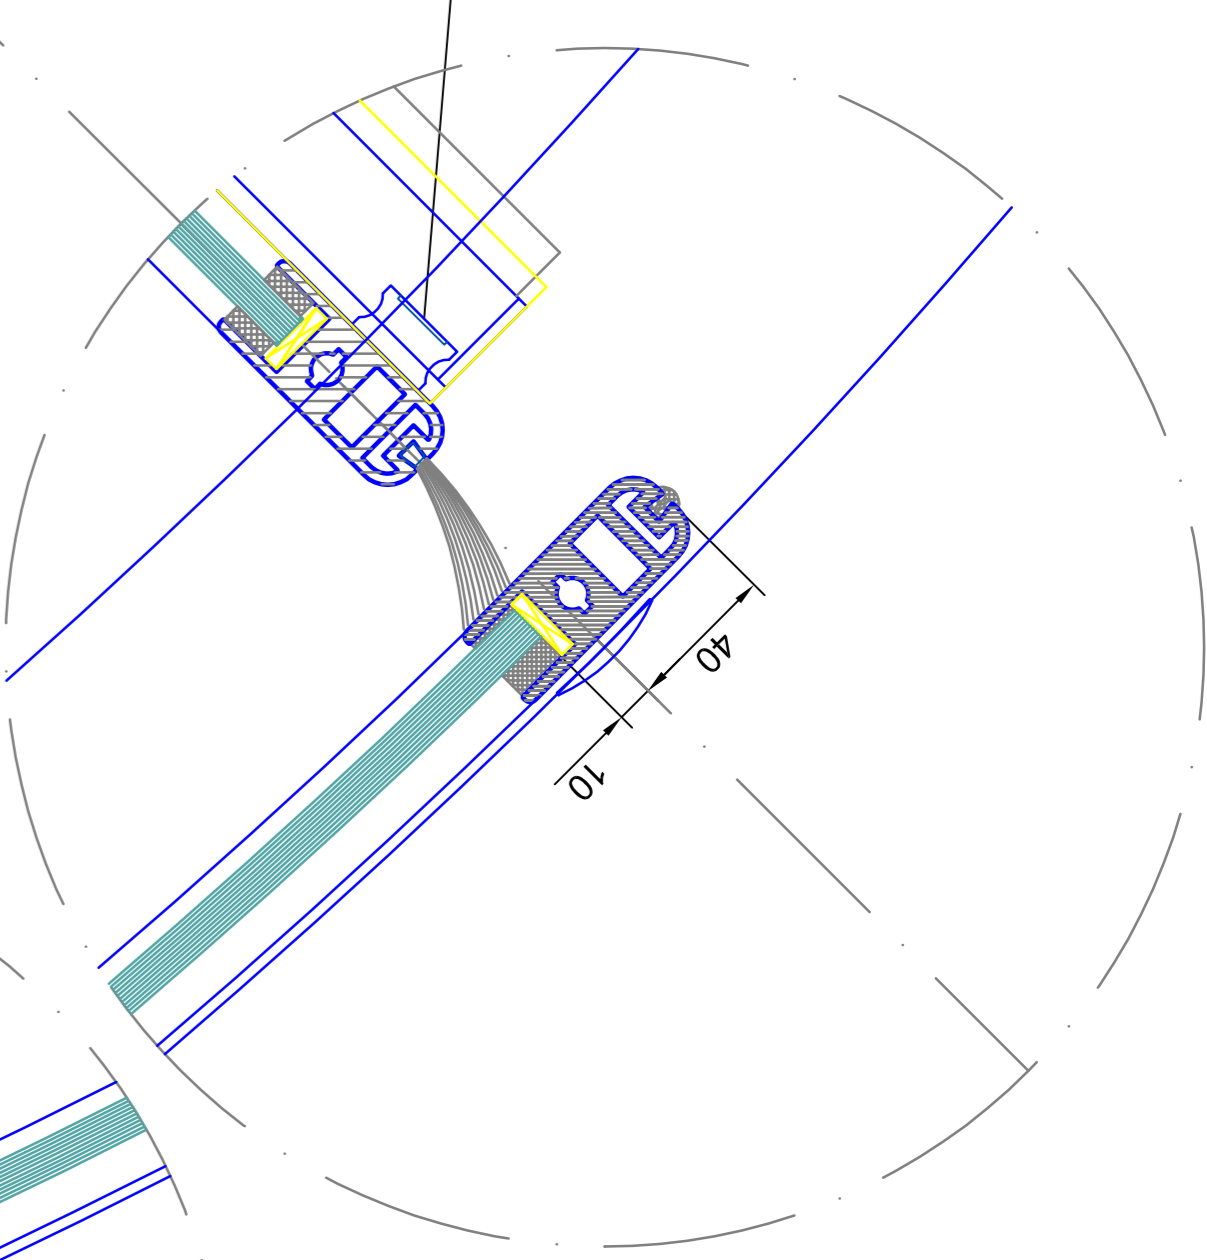


detail G

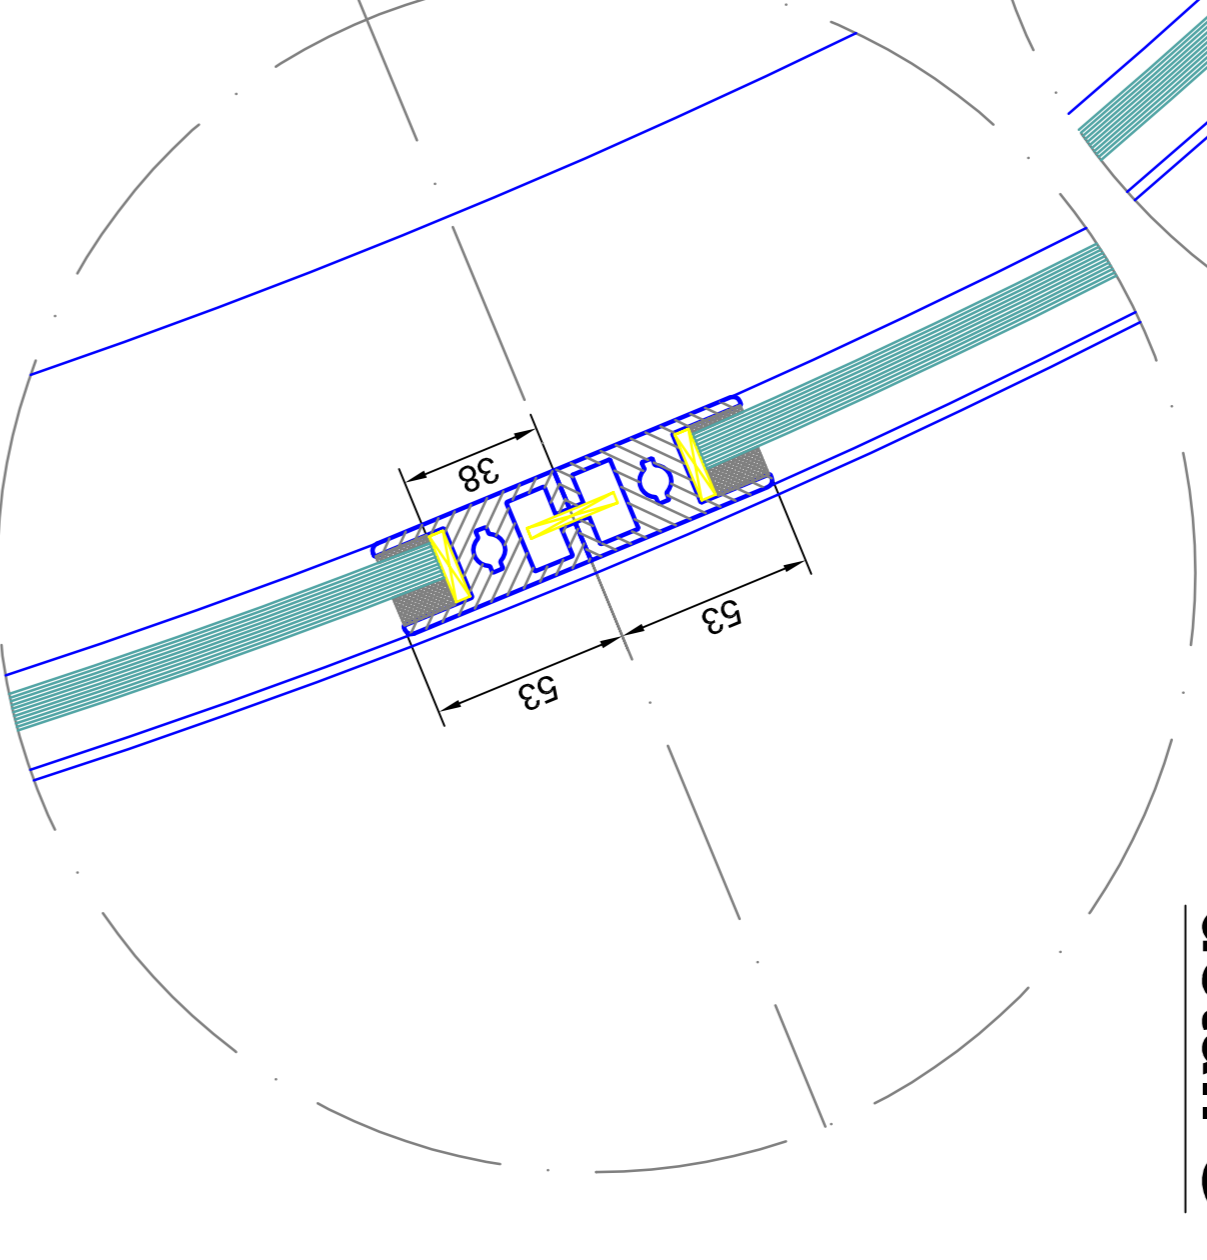


detail H

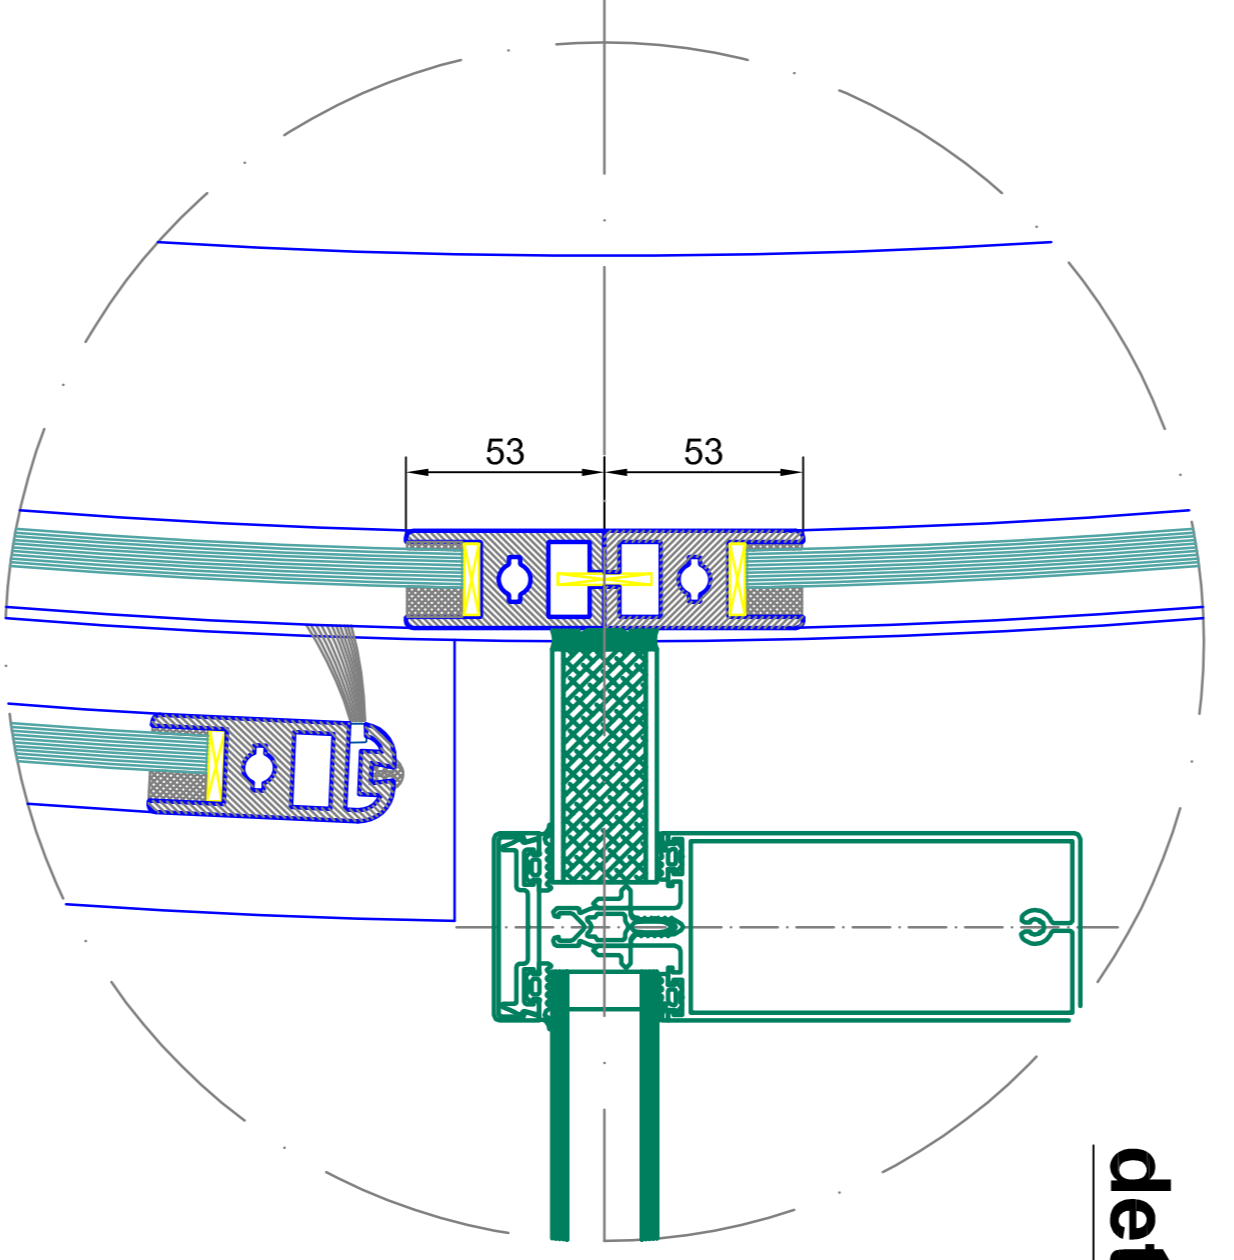


detail O

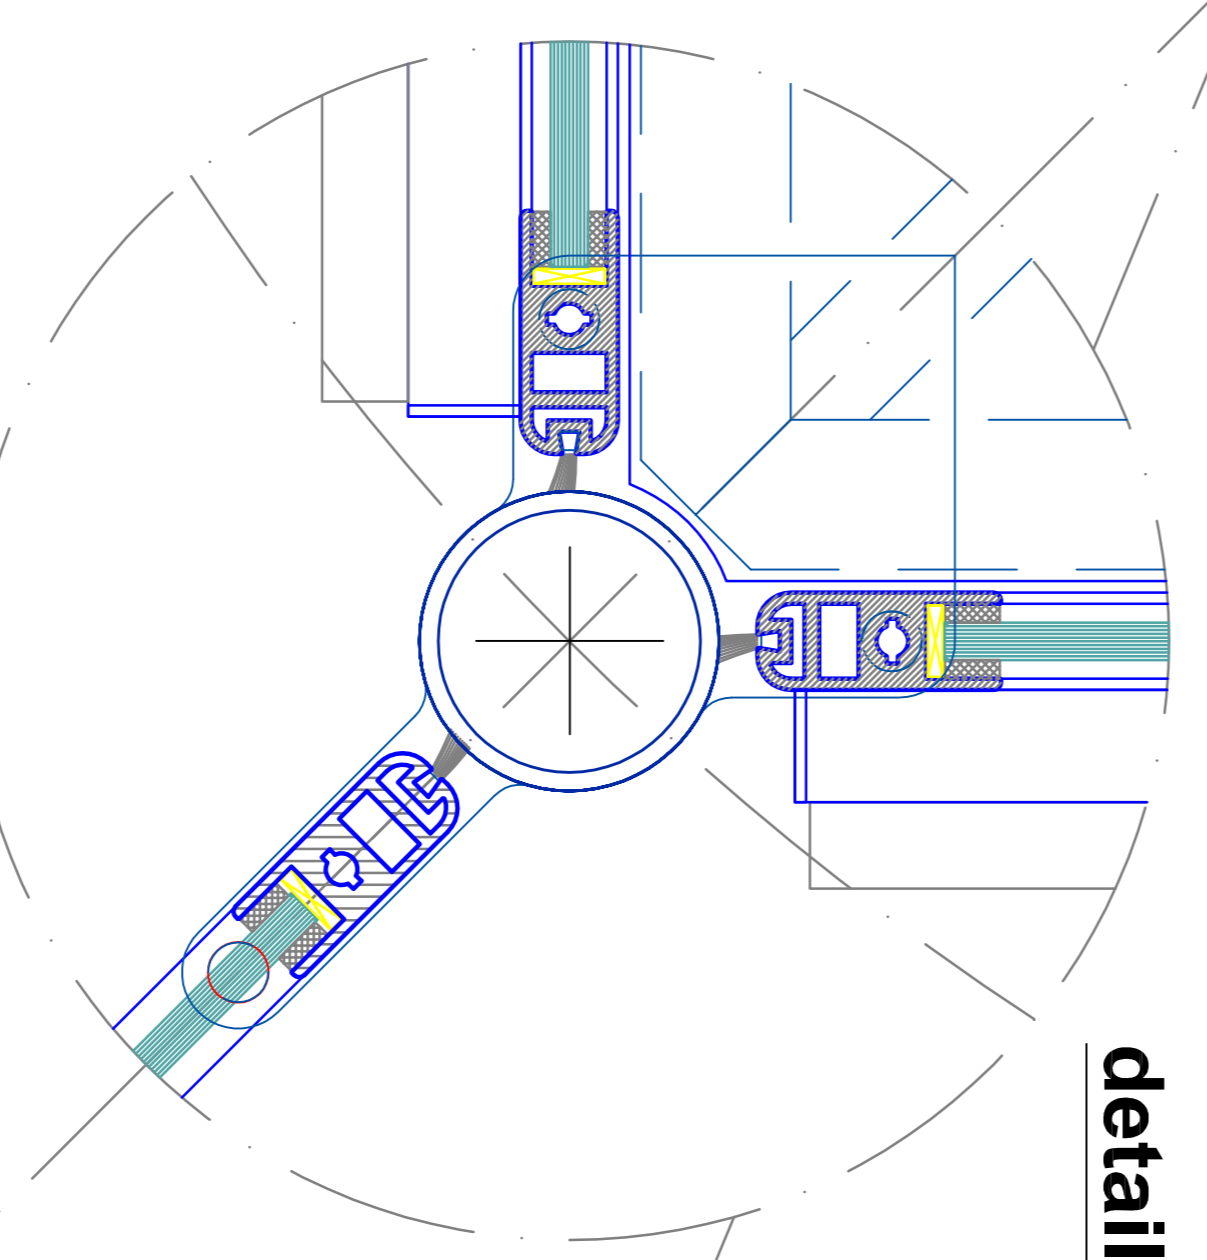


detail M

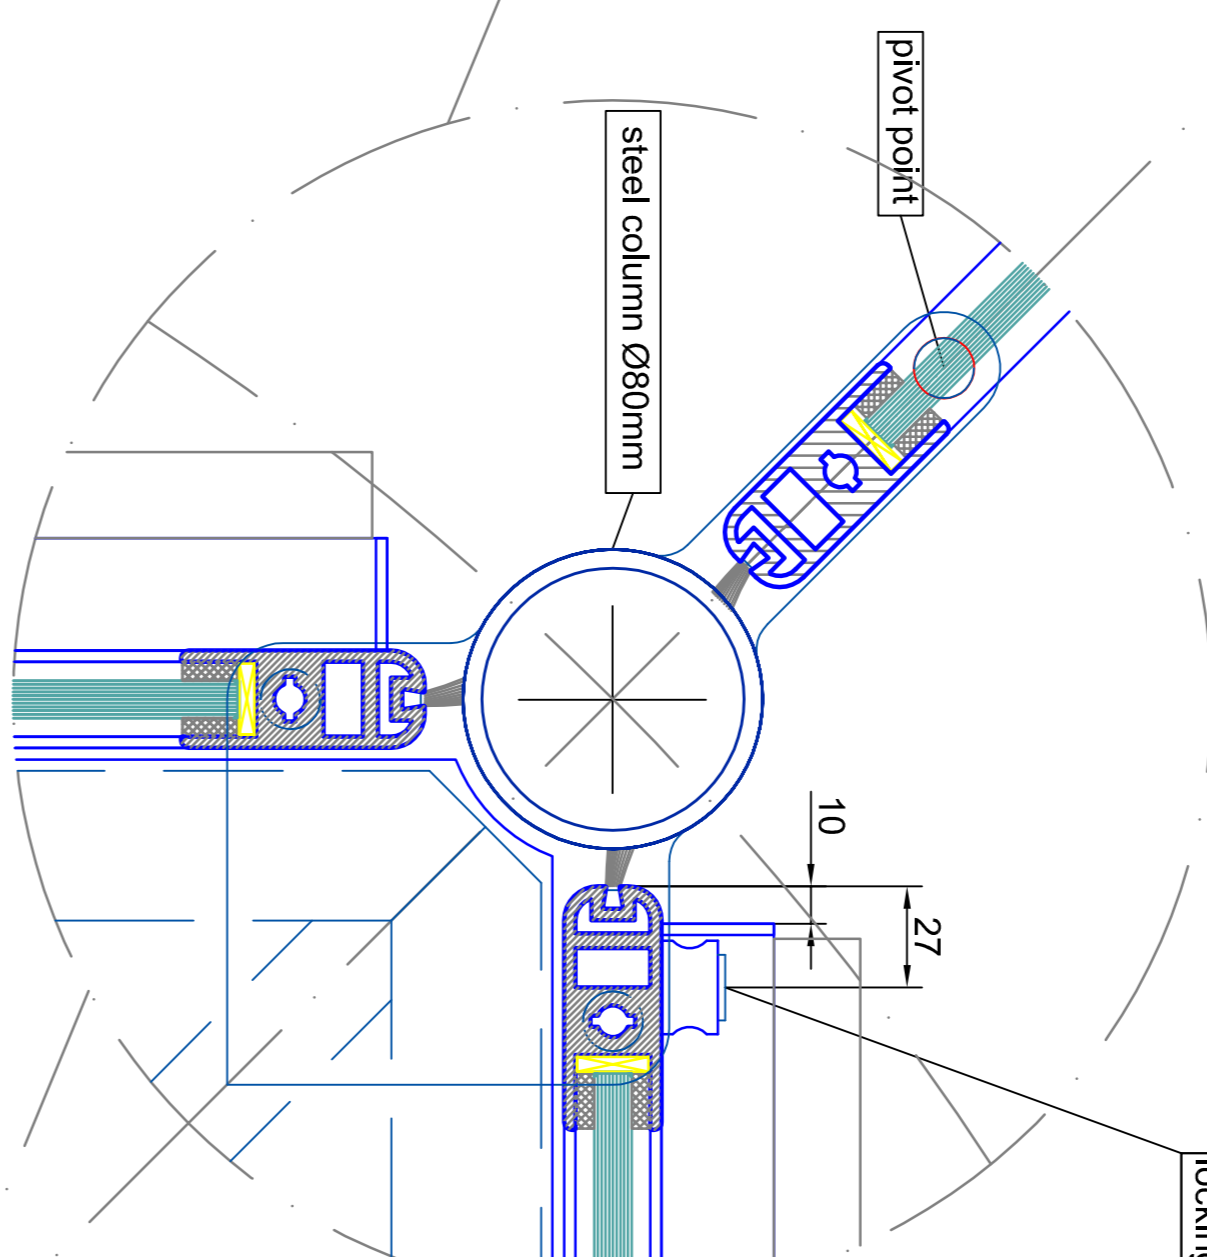

detail L

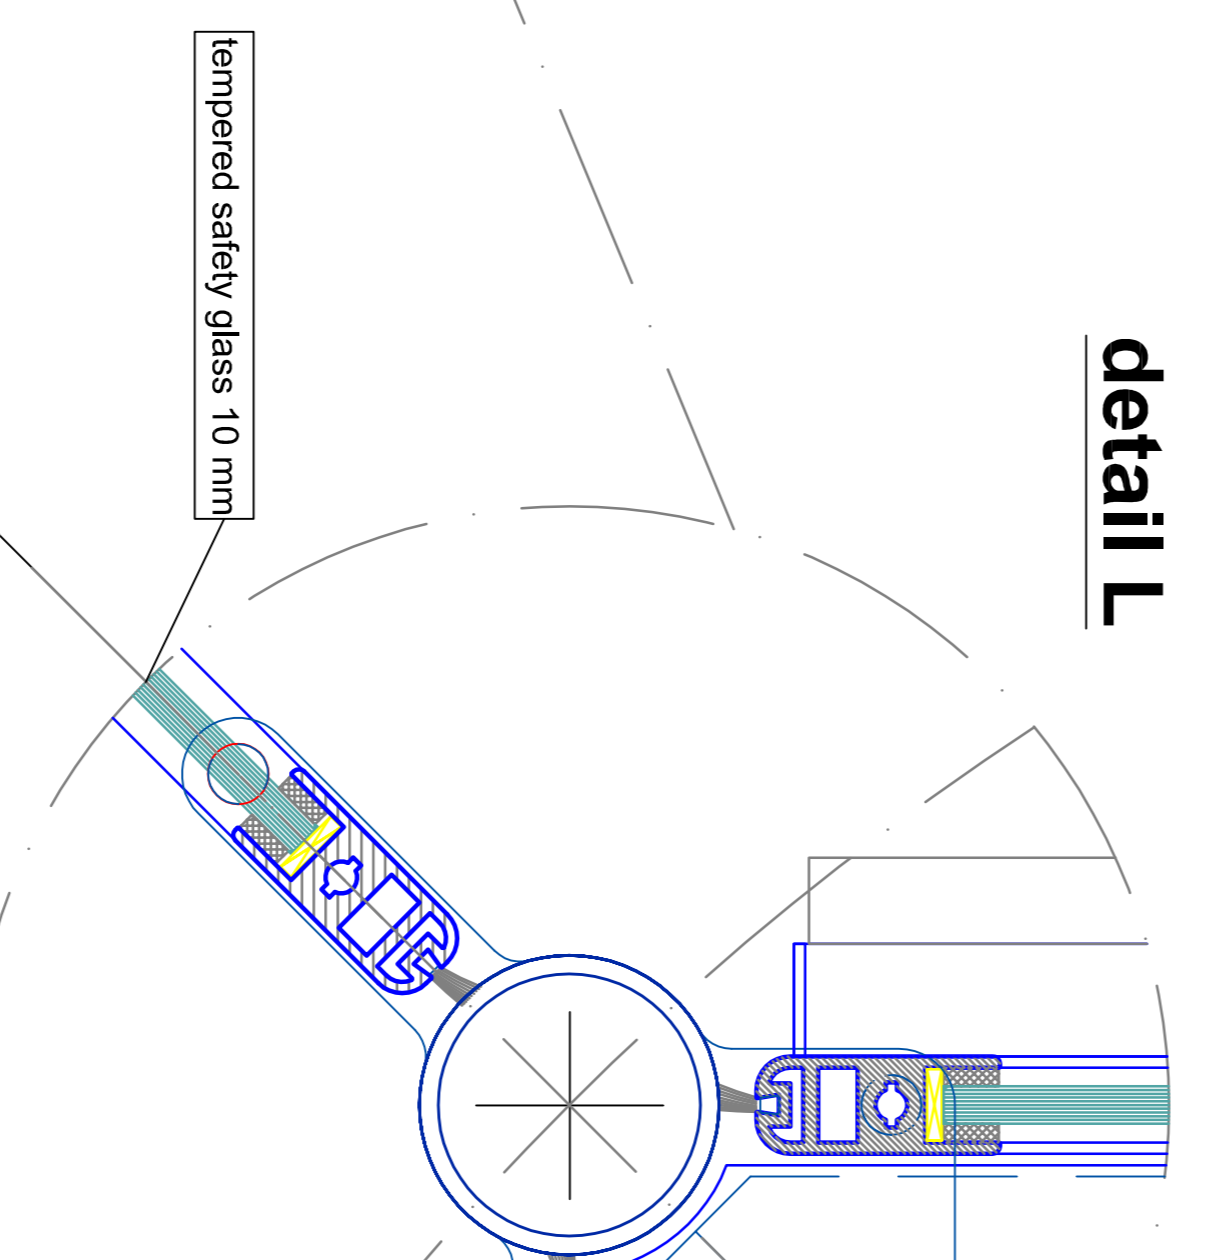

detail K

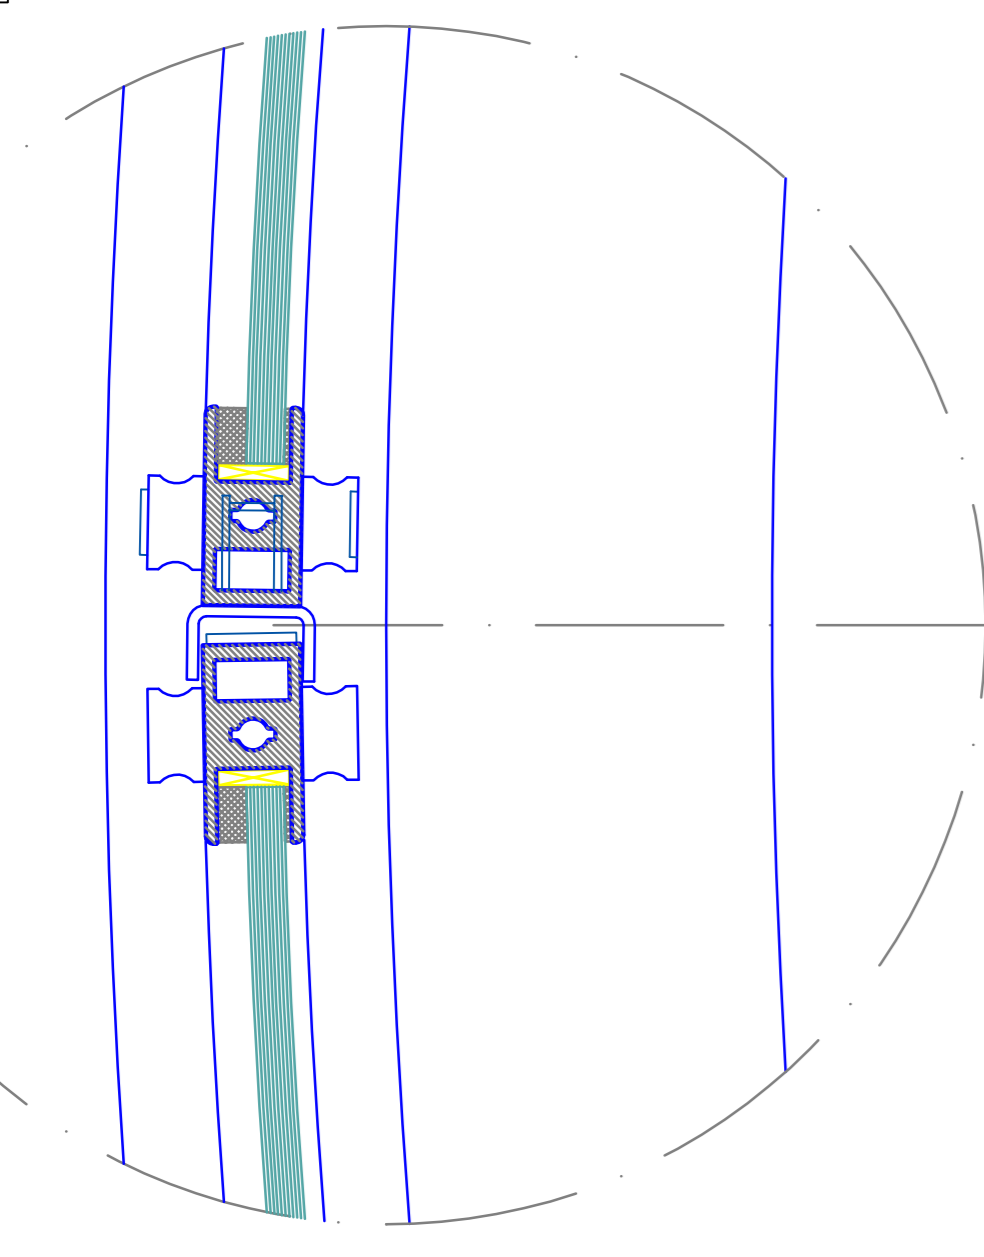

outside

inside

| | | | |
|-------------------|--------------------------------|--------------------------------|--------------------------------|
| Standard | EN 11253-2 | EN 11253-2 | EN 11253-2 |
| Material | Alu 6063 | Alu 6063 | Alu 6063 |
| Surface treatment | EN 12548 | EN 12548 | EN 12548 |
| Glass | tempered safety glass 10 mm | tempered safety glass 10 mm | tempered safety glass 10 mm |
| Lock | EN 12209 | EN 12209 | EN 12209 |
| Hardware | EN 12209 | EN 12209 | EN 12209 |
| Accessories | EN 12209 | EN 12209 | EN 12209 |
| Notes | | | |
| Scale | 1:1 | 1:1 | 1:1 |
| Author | ... | ... | ... |
| Checked | ... | ... | ... |
| Drawn | ... | ... | ... |
| Project | K41-VV/INMA-41 Break Out | K41-VV/INMA-41 Break Out | K41-VV/INMA-41 Break Out |
| Client | BLASI | BLASI | BLASI |
| Address | BLASI G.m.b.H. Automatic Doors | BLASI G.m.b.H. Automatic Doors | BLASI G.m.b.H. Automatic Doors |
| Phone | +49 3621 883-289 | +49 3621 883-289 | +49 3621 883-289 |
| Fax | +49 3621 883-289 | +49 3621 883-289 | +49 3621 883-289 |
| Email | info@blasi.de | info@blasi.de | info@blasi.de |
| Website | www.blasi.de | www.blasi.de | www.blasi.de |
| Page | 04 | 04 | 04 |
| Total Pages | 04 | 04 | 04 |