


outside

vertical section

inside


**vertical section -  
passage area outside**

A0 - M 1:2

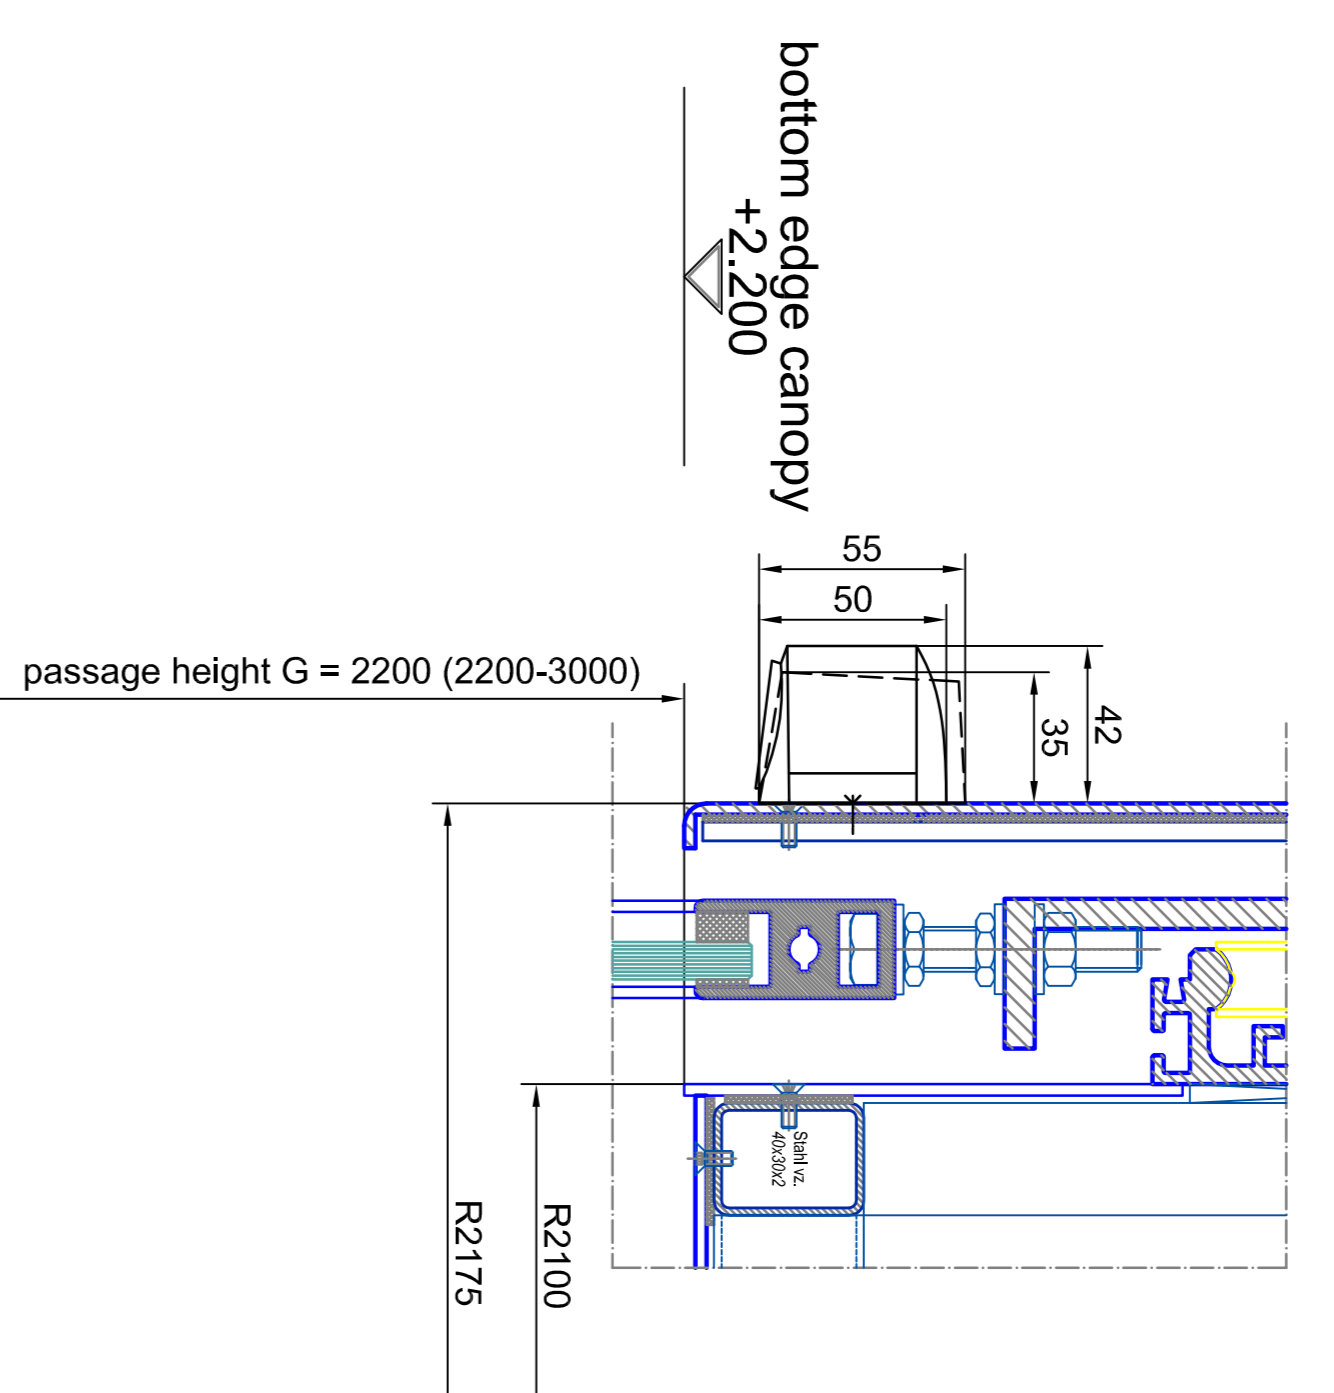


**vertical section -  
passage area inside**

A0 - M 1:2

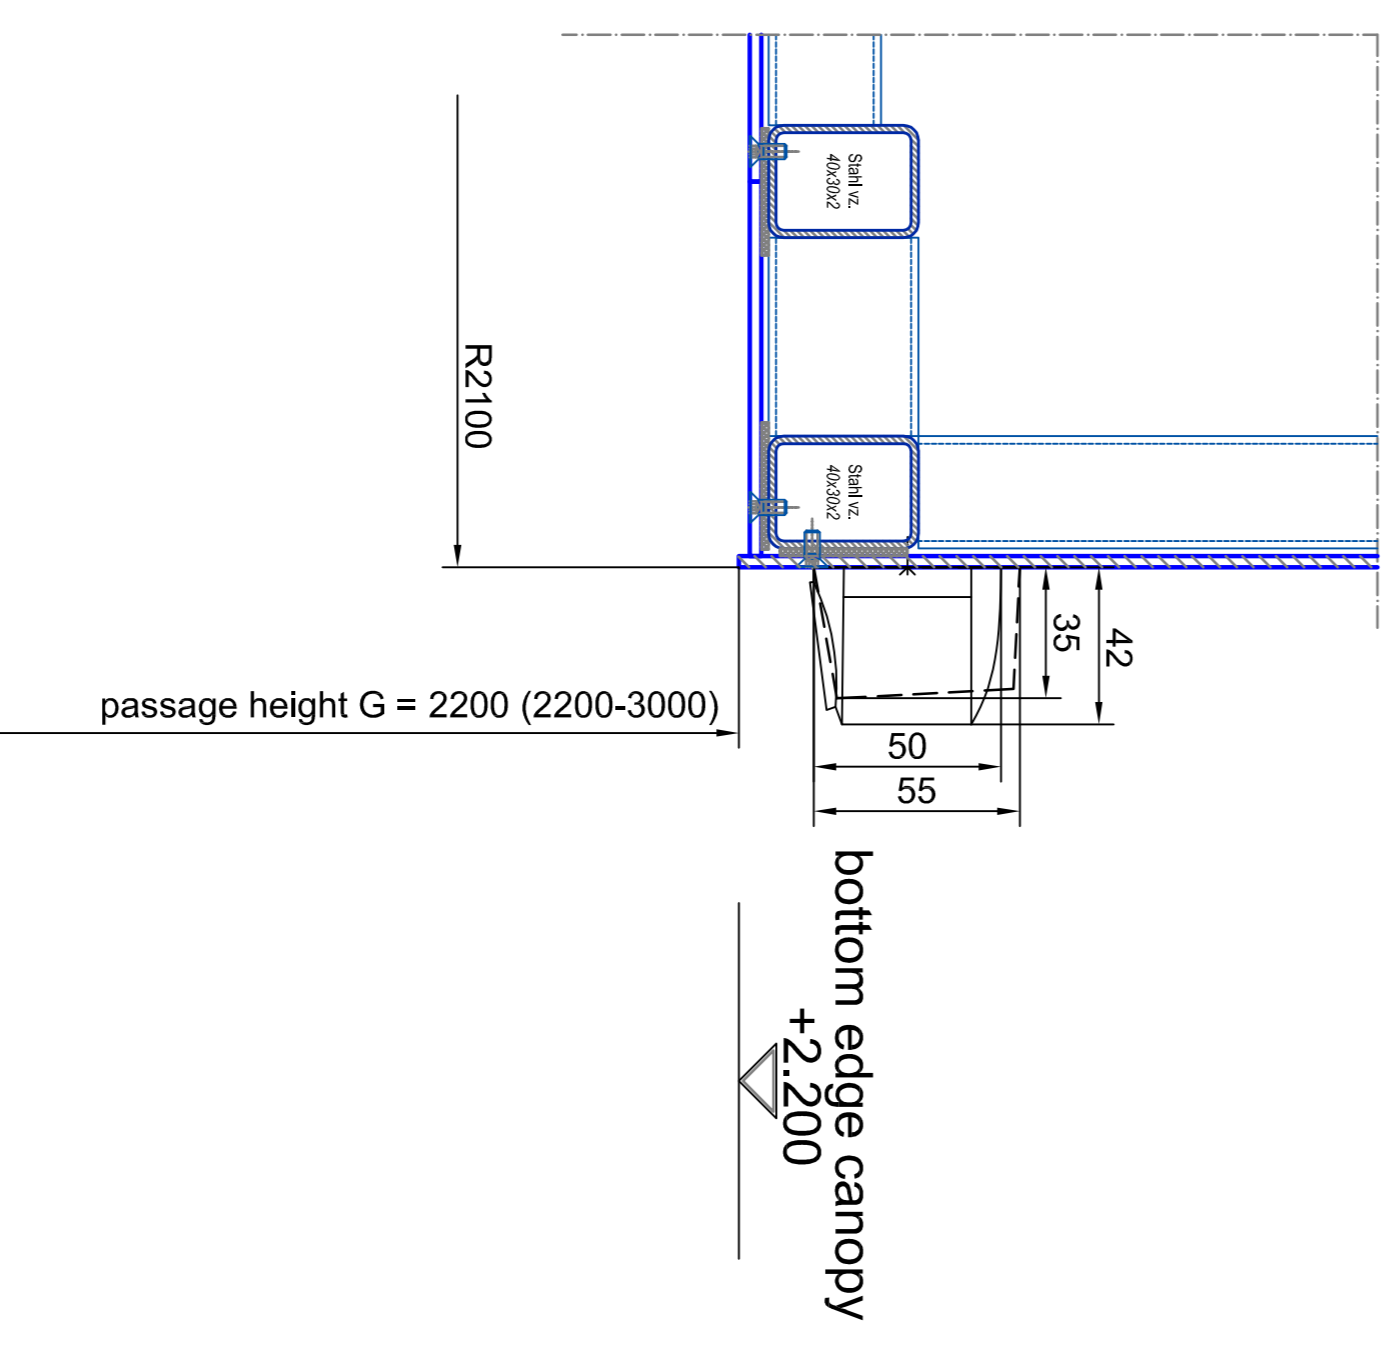

<p><b>BLASI</b> Automatic Doors K41-VV/INMA-42 Break Out SAMPLE DRAWING ONLY</p>	<p>Model: A0-M 1:2 Configuration: 1200 Version: 04</p>
<p>Scale: 1:100 (overall) 1:50 (detailed components) Material: stainless steel Finish: RAL 9005 Weight: 120 kg Dimensions: 2100 x 2200 x 450 mm</p>	<p>Manufacturer: BLASI Address: Via S. Maria 10, 37060, Verona, Italy Tel: +39 0475 461111 Fax: +39 0475 461112 Email: info@blasi.it Website: www.blasi.it</p>




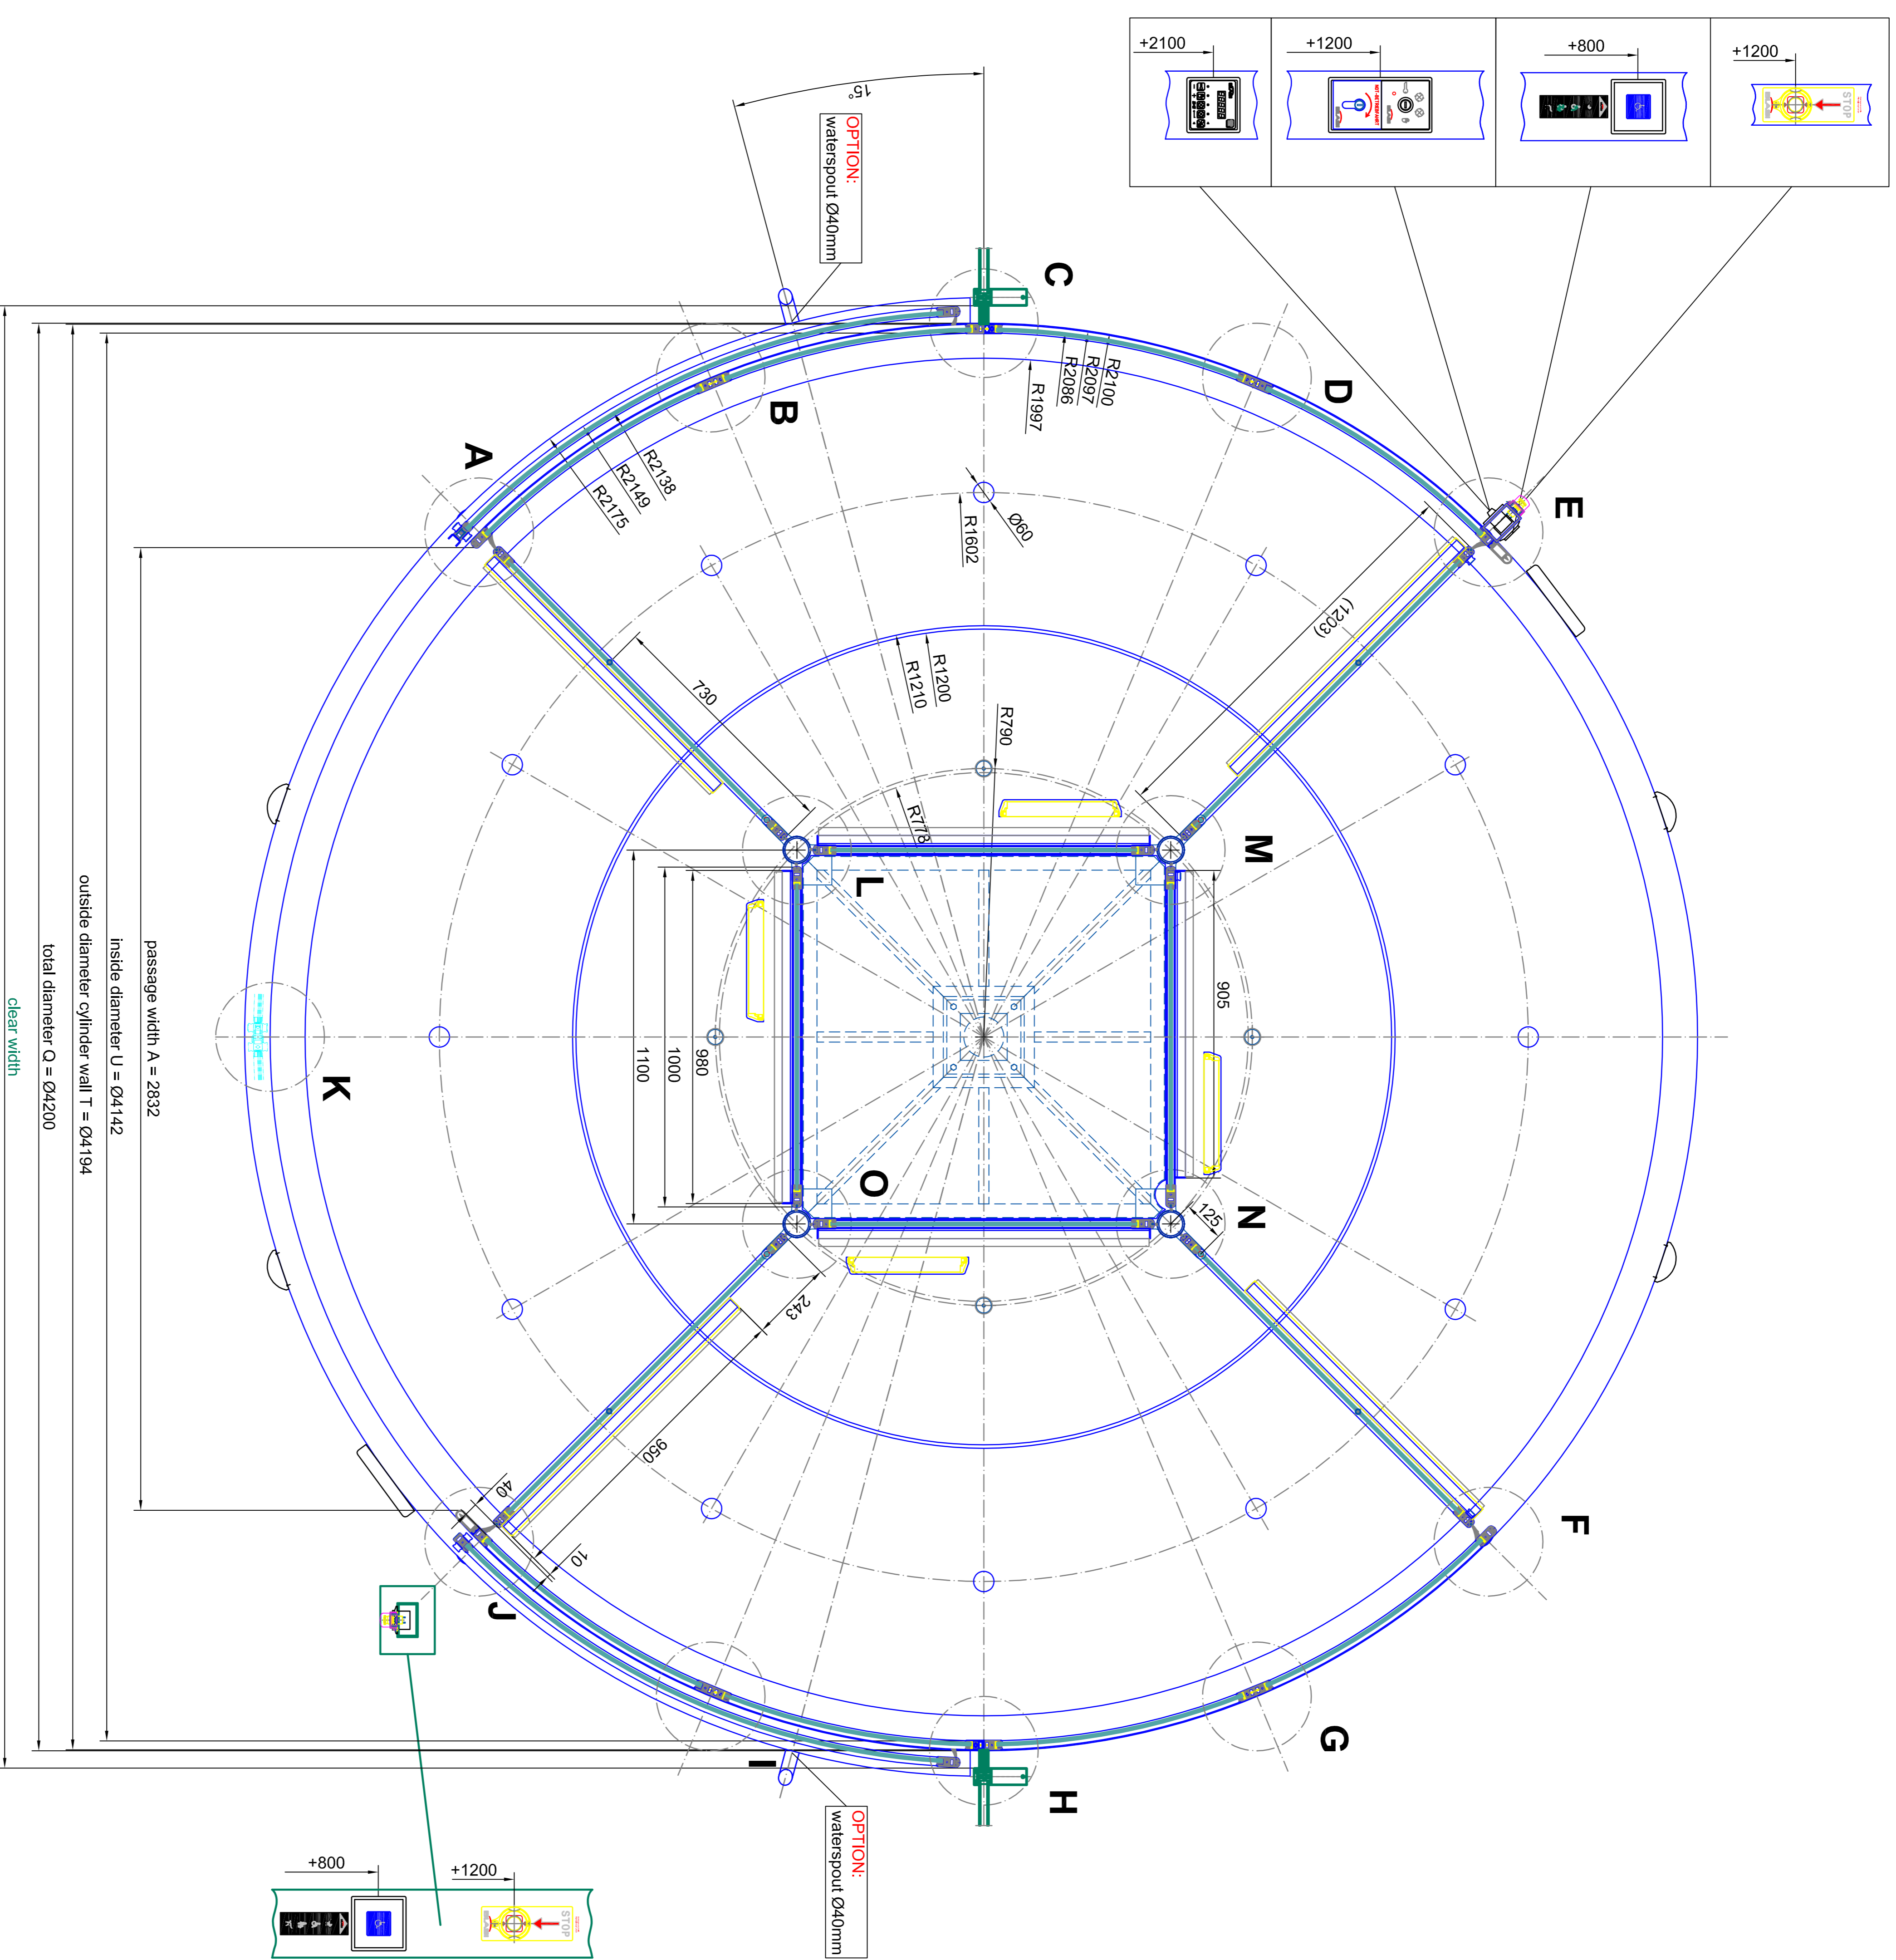

inside

outside

horizontal section - door in standard position

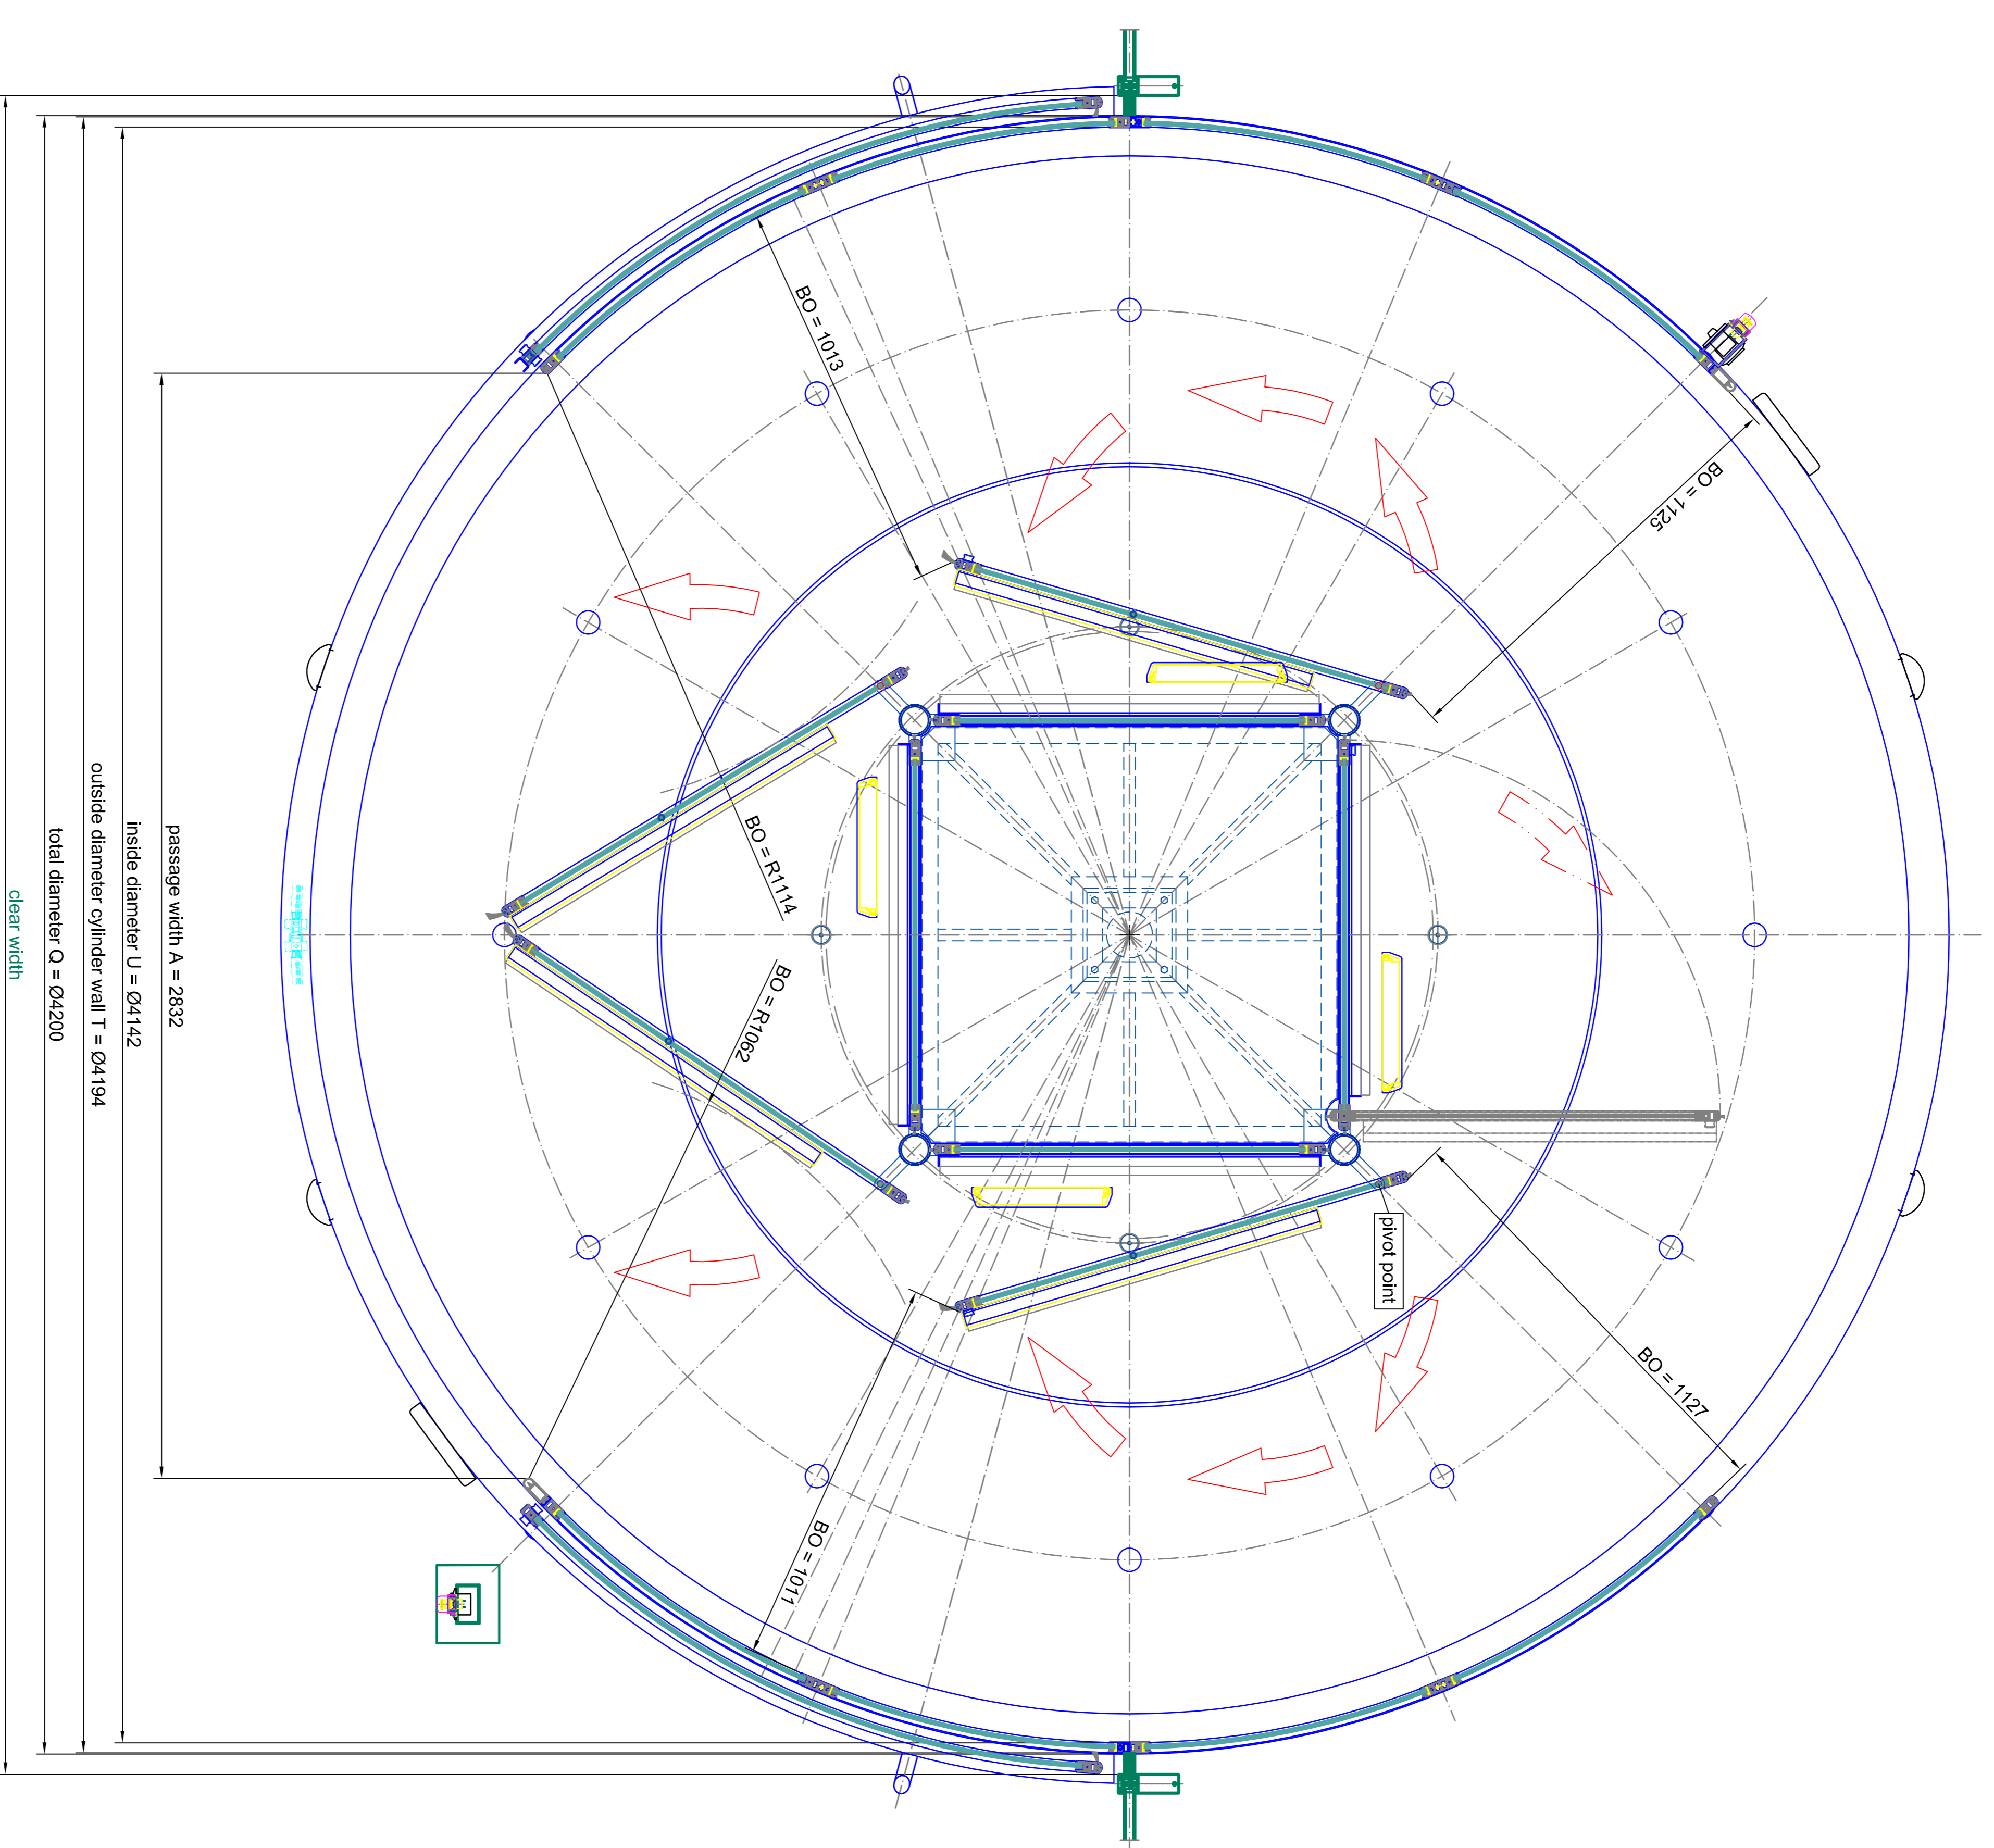


horizontal section - door in break out position

<p><b>BLASI</b></p> <p>B L A S I G m b H Automatic Doors Caf. deca Street 5-15 D - 71012 Fublingo www.blasi.it - 1910</p> <p>Tel. +390227 / 883 - 291 Fax. +390227 / 883 - 299 E-mail: info@blasi.it</p>	<p>Model: <b>AcH10</b></p> <p>Project: <b>K41-VI/VINMA-42 Break Out</b></p> <p>Client: <b>SAMPLE DRAWING ONLY</b></p> <p>Scale: 1:10</p> <p>Author: [ ]</p> <p>Check: [ ]</p> <p>Drawn: [ ]</p> <p>Rev: 02</p> <p>Page: 04</p>
--	--



front elevation - outside

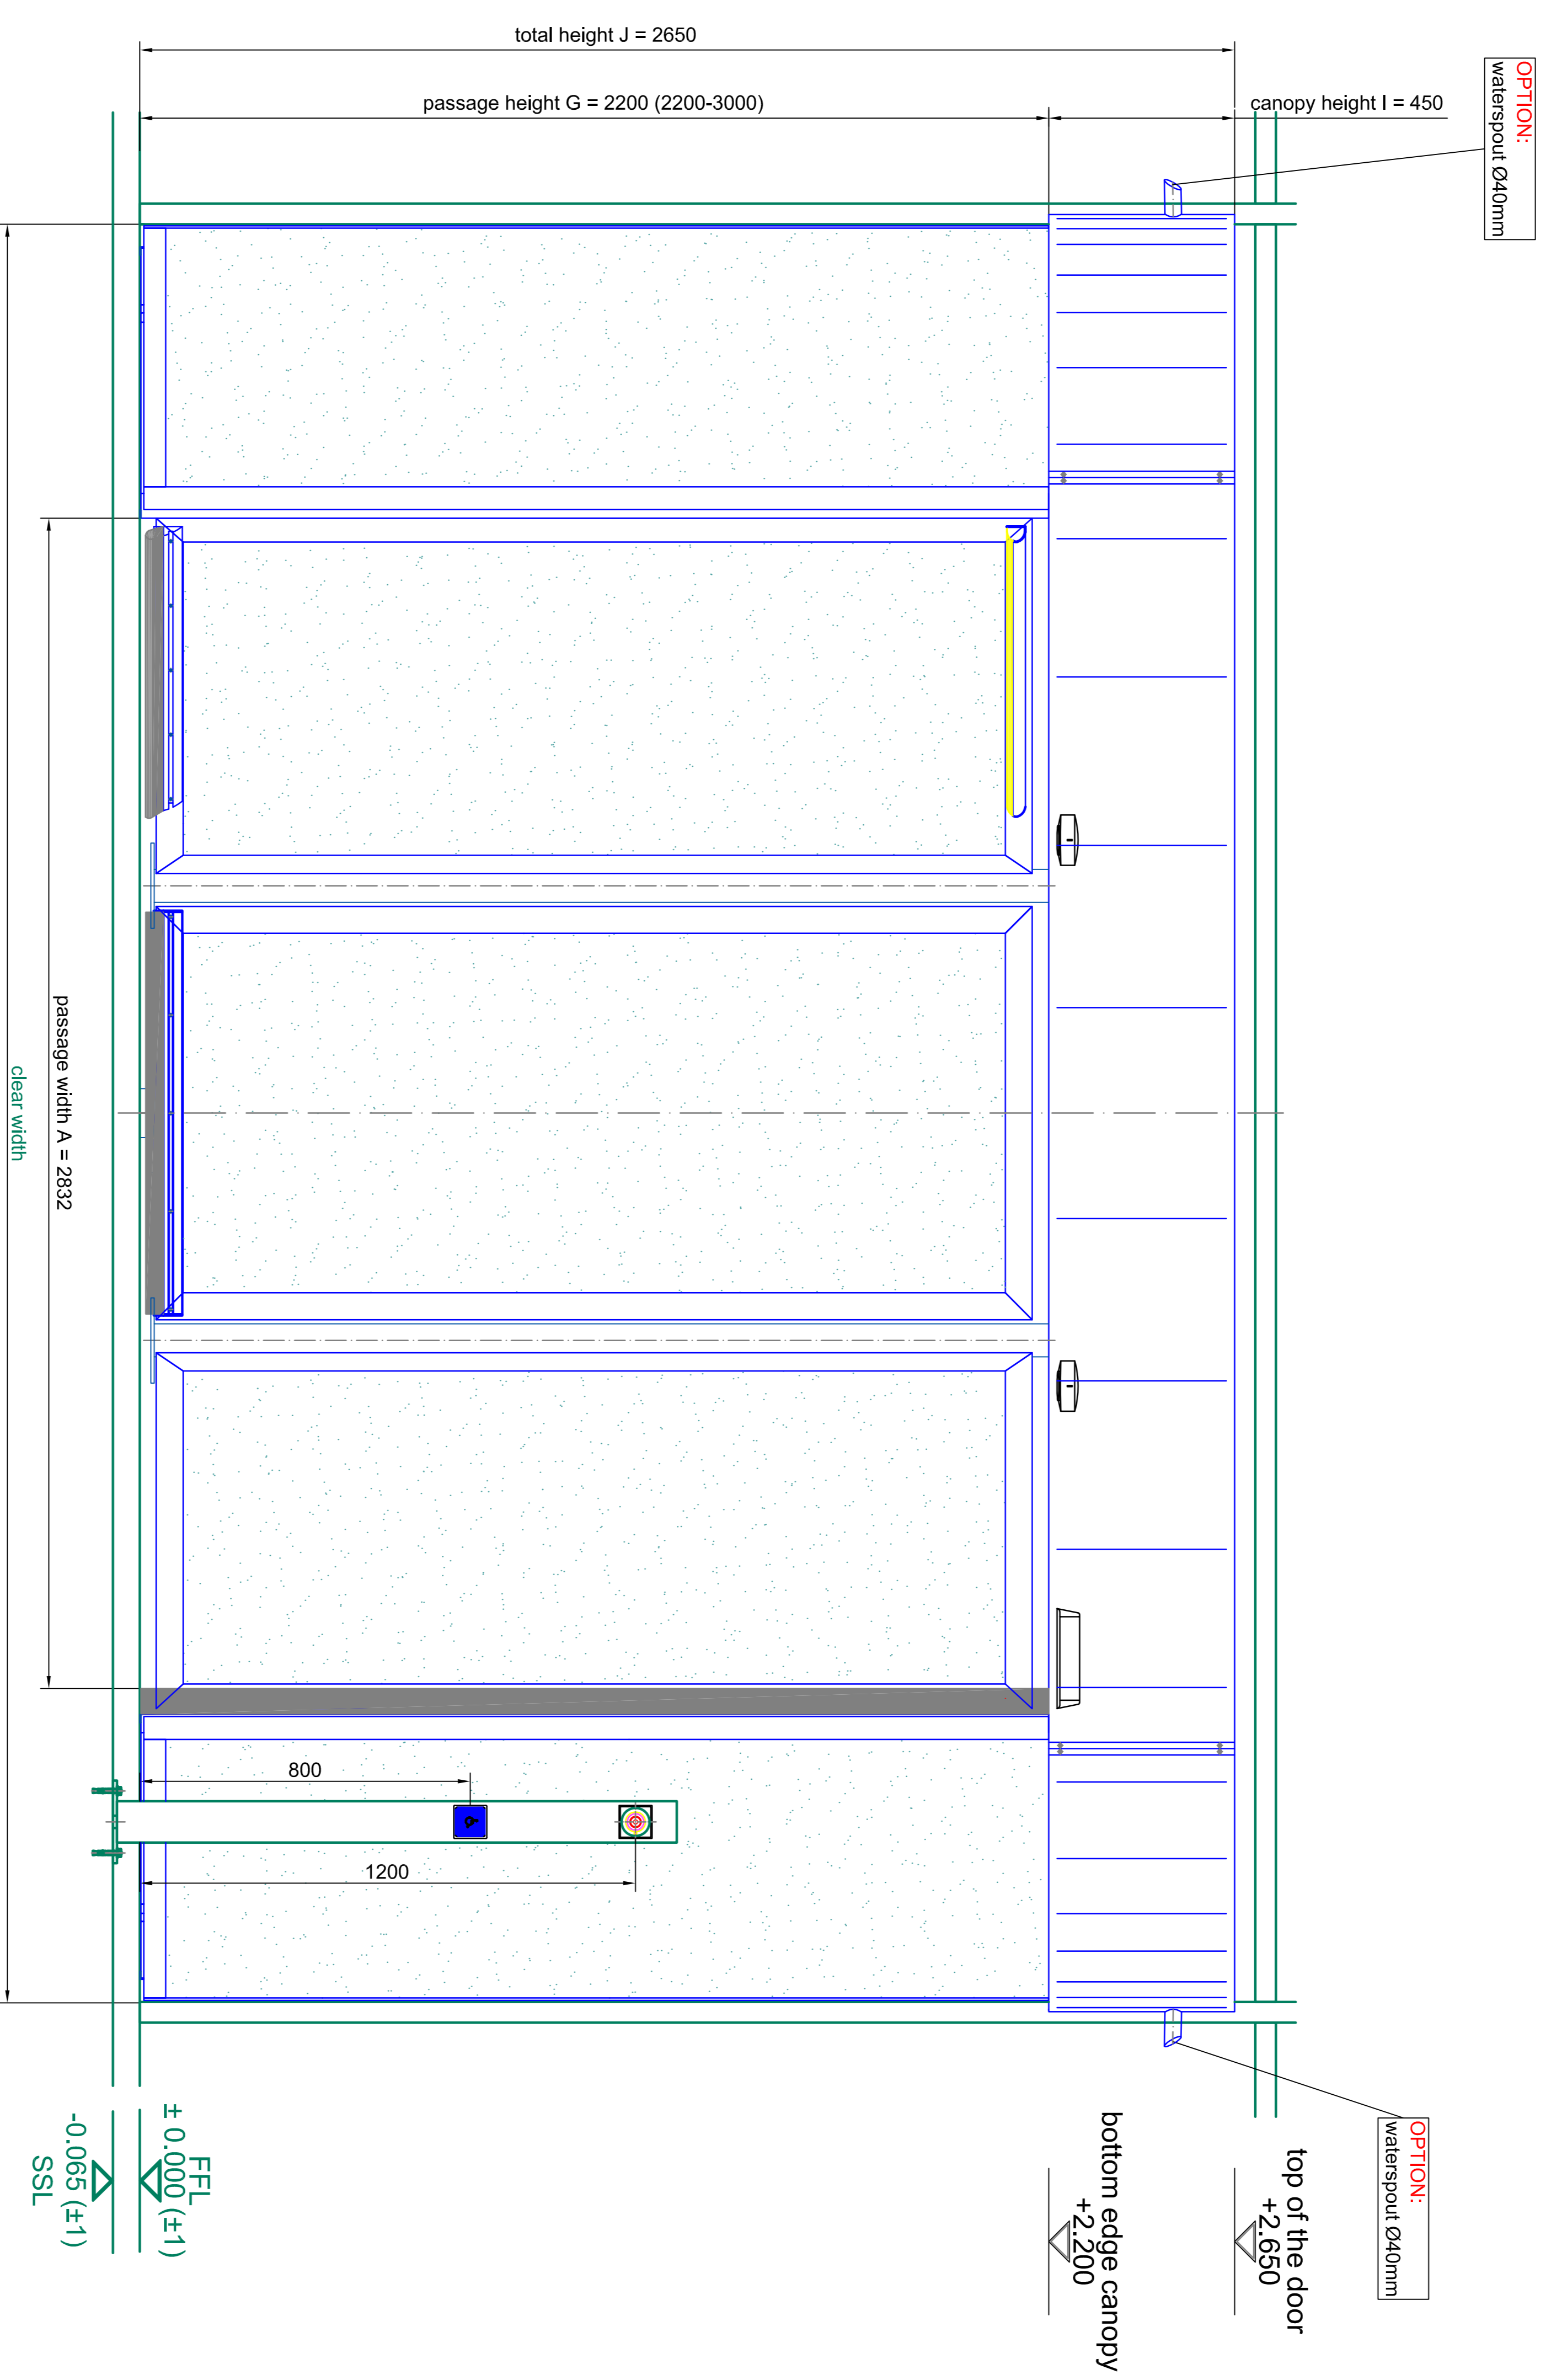

Standard	EN 1906:2018	EN 1906:2018
Door	904 44	(EN 1906)
Glazing	tempered safety glass 10 mm	laminated safety glass 10 mm

**BLASI**  
 B L A S I G m b H  
 Automatic Doors  
 Ost-Str. 5-15  
 D-71737 Mühlweg


Tel. +49(0)7142 / 883-230  
 Fax. +49(0)7142 / 883-239  
 E-mail: info@blasig.de  
 WWW: blasig.de

Model: **AE-H10**  
 Project: **K41-VV/MMA-42 Break Out**  
**SAMPLE DRAWING ONLY**

Page: **03**  
 from: **04**




detail E

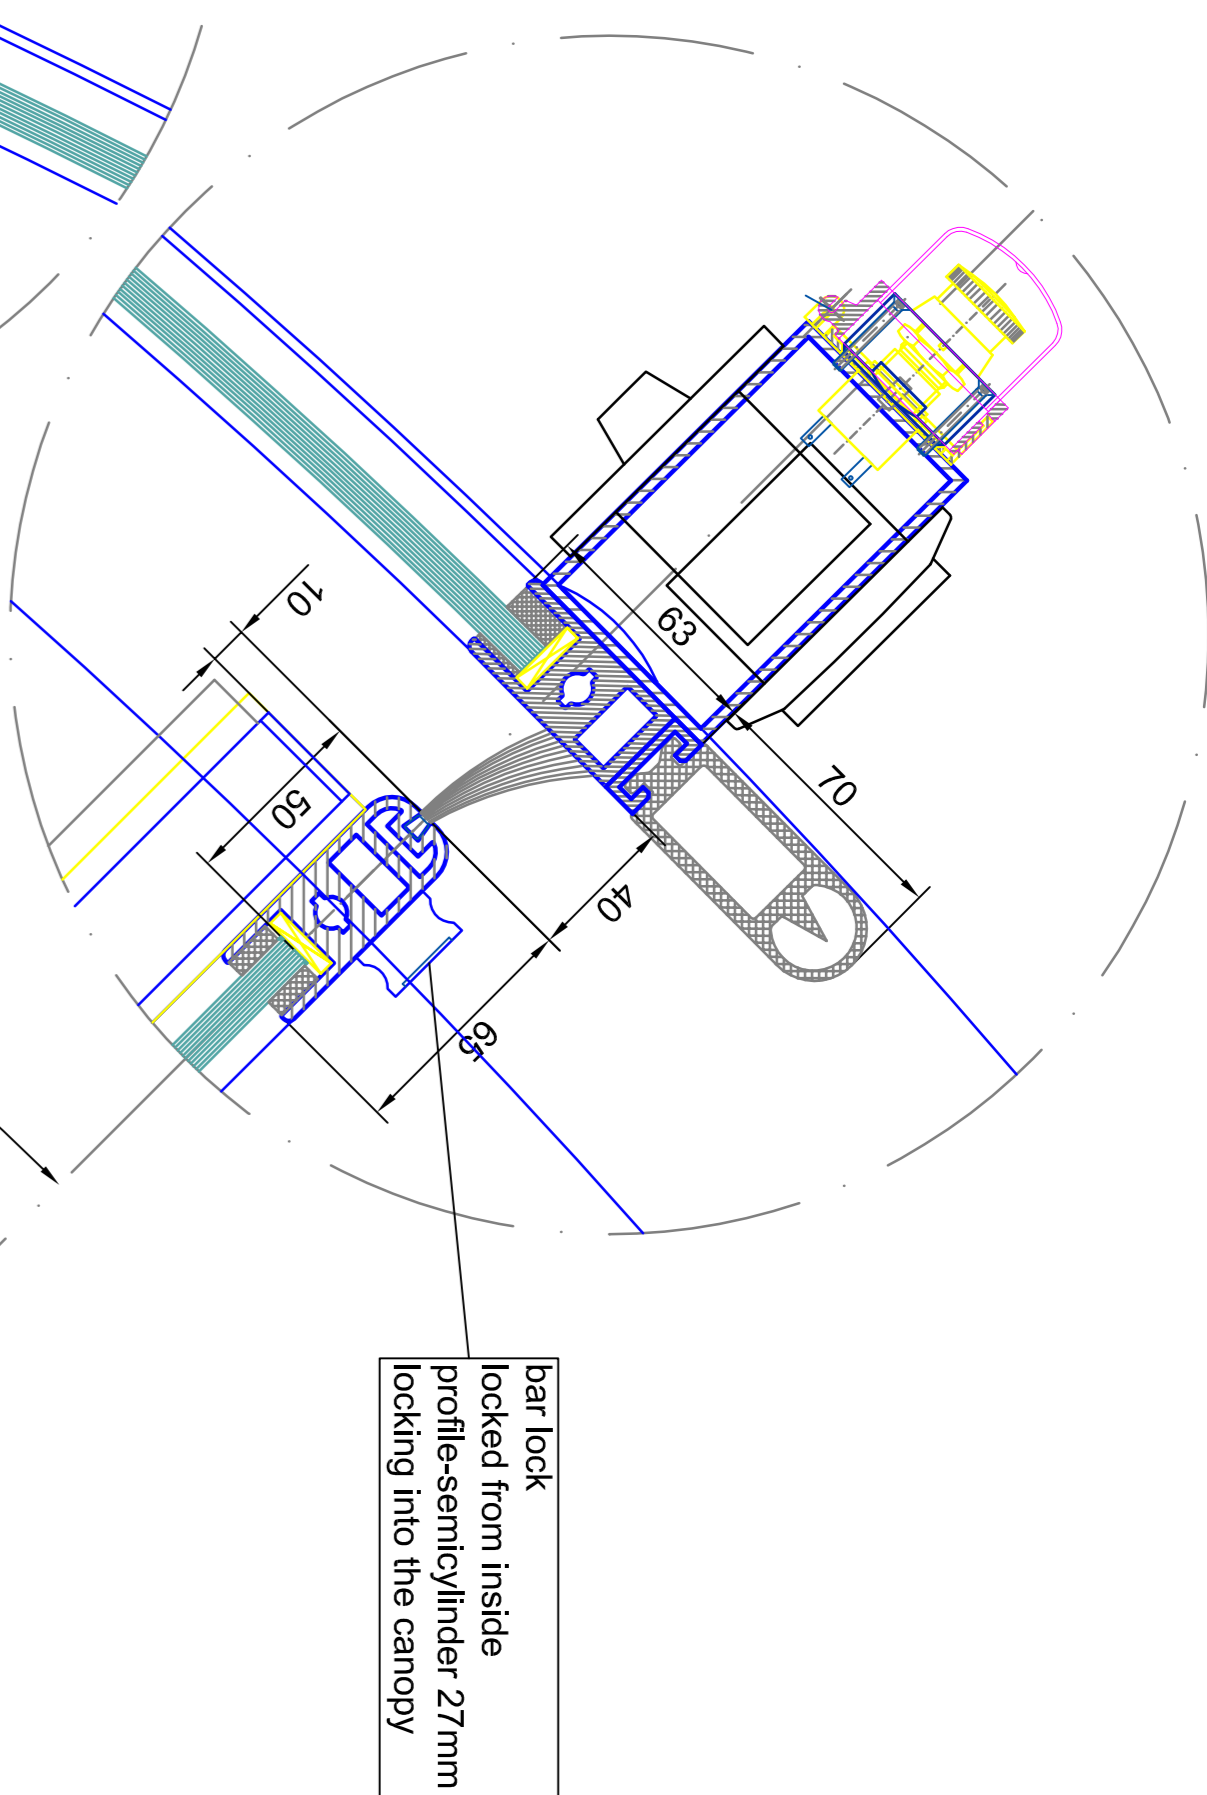


inside

detail F

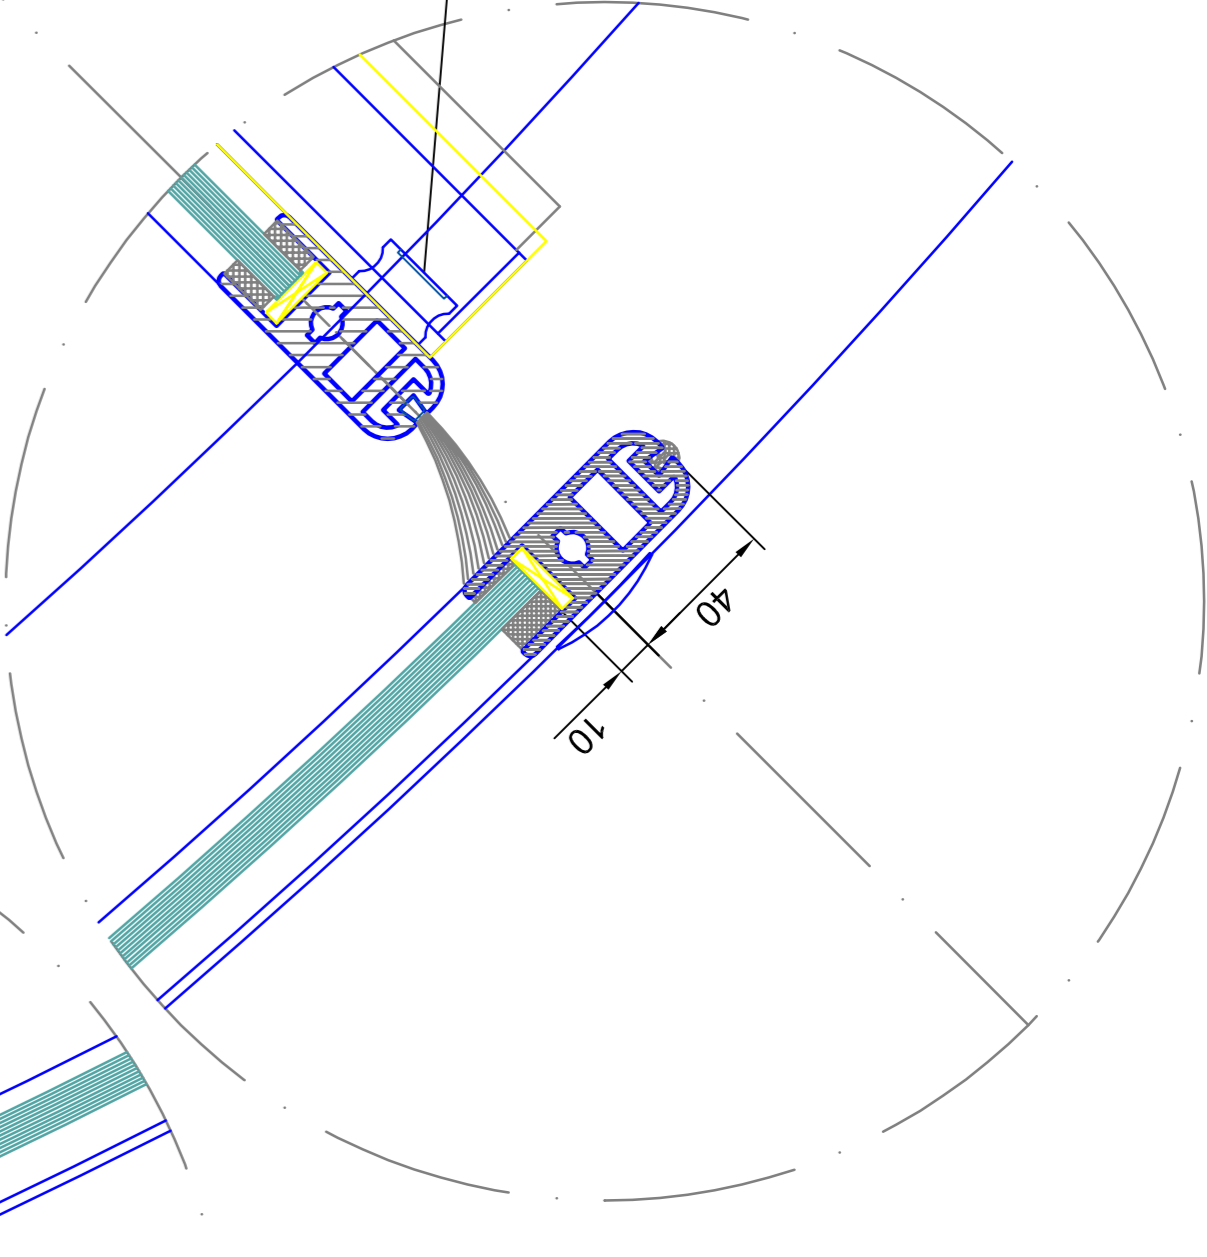


bar lock  
locked from inside  
profile-semicylinder 27mm  
locking into the canopy

detail M

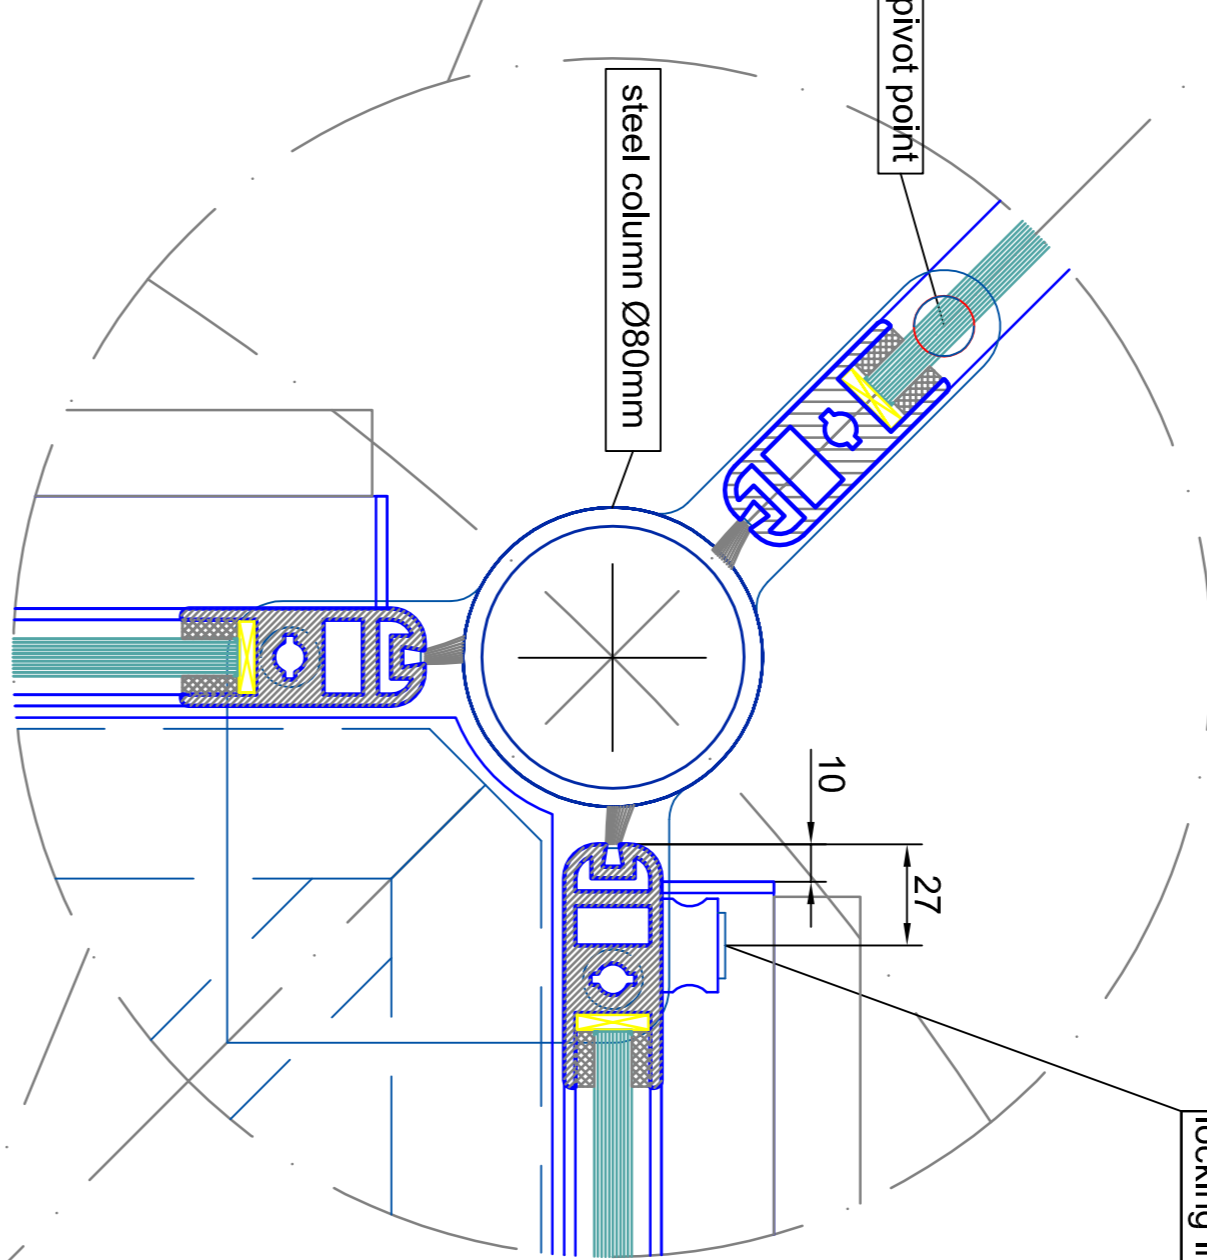


bar lock  
locked from inside  
profile-semicylinder 27mm  
locking into the canopy

detail N

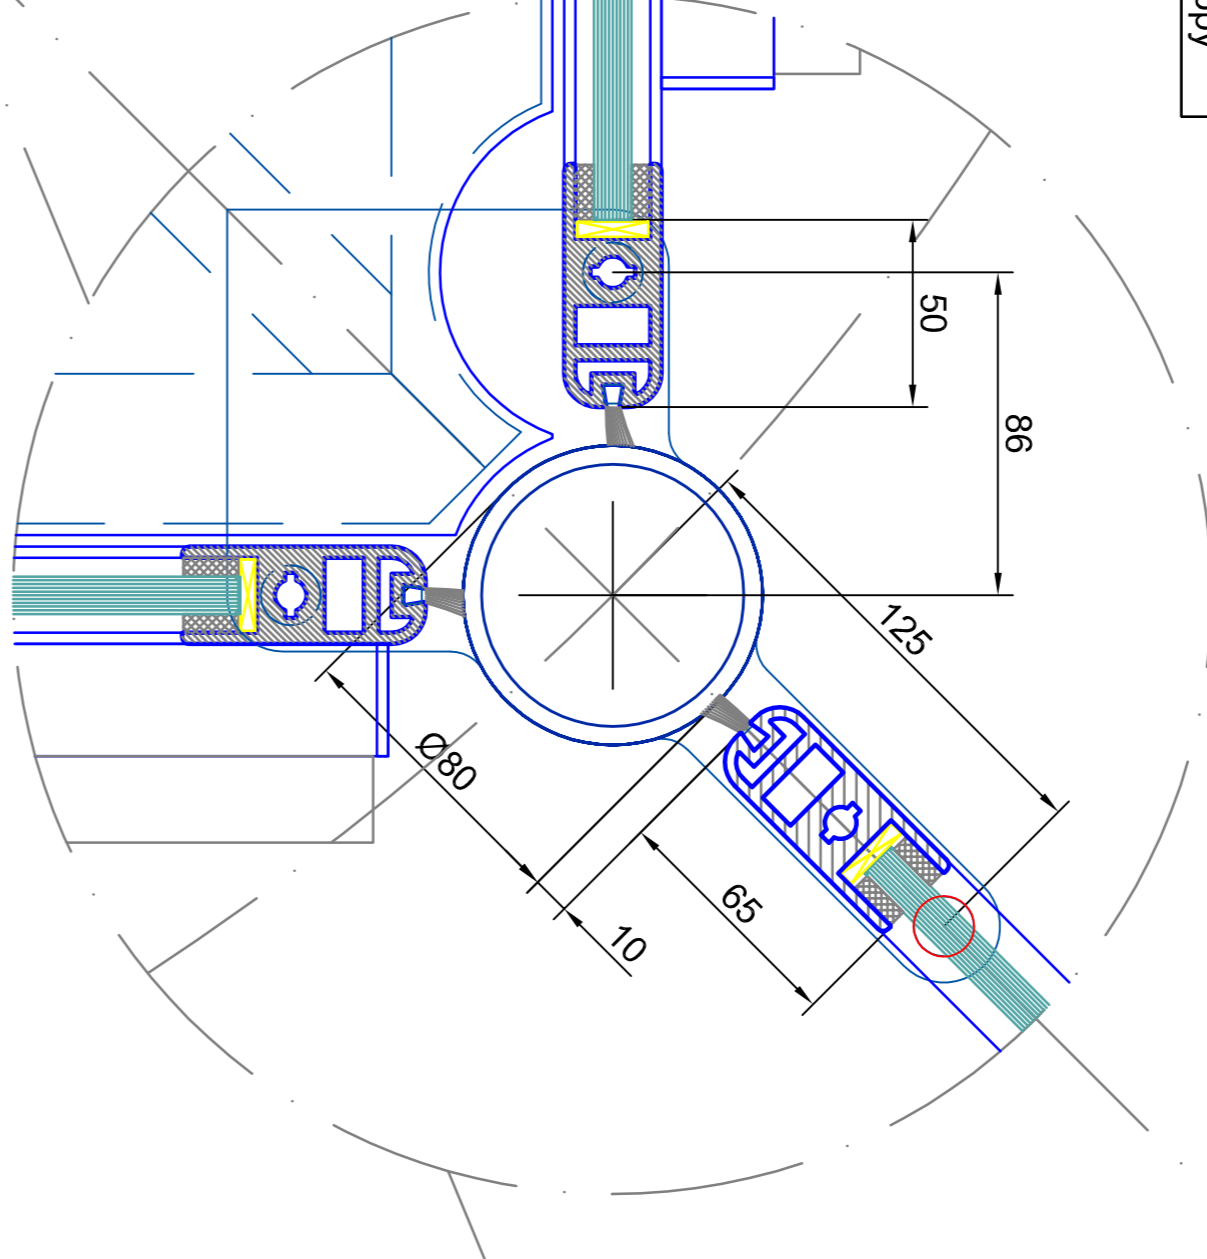


bar lock  
locked from inside  
profile-semicylinder 27mm  
locking into the canopy

detail G

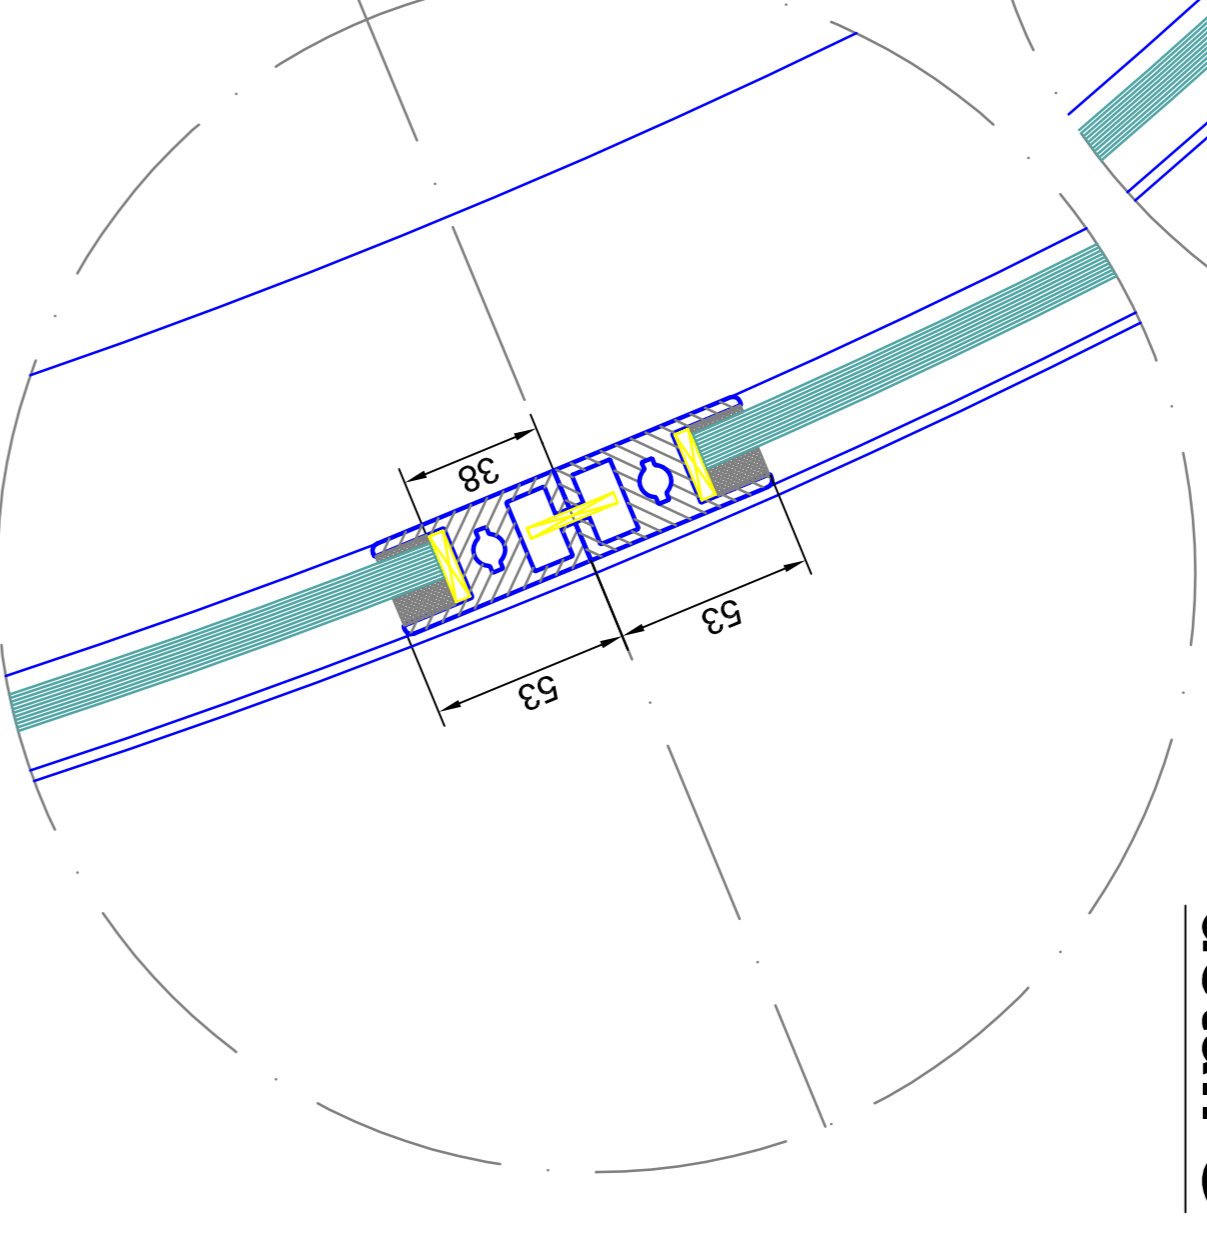


detail H

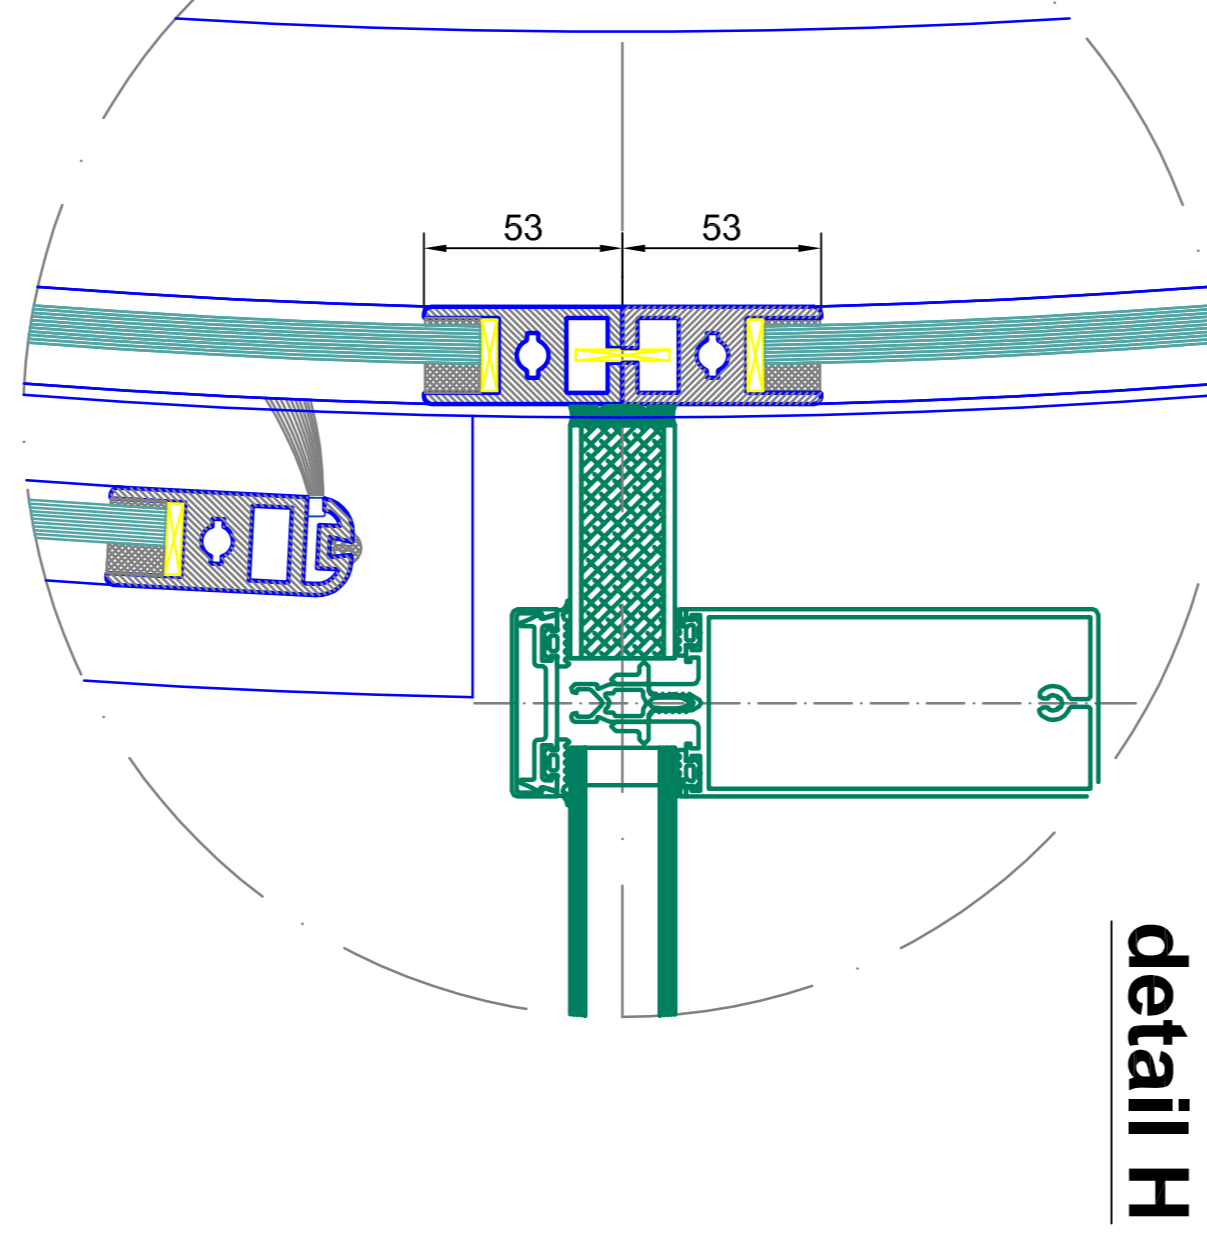


detail E


detail D

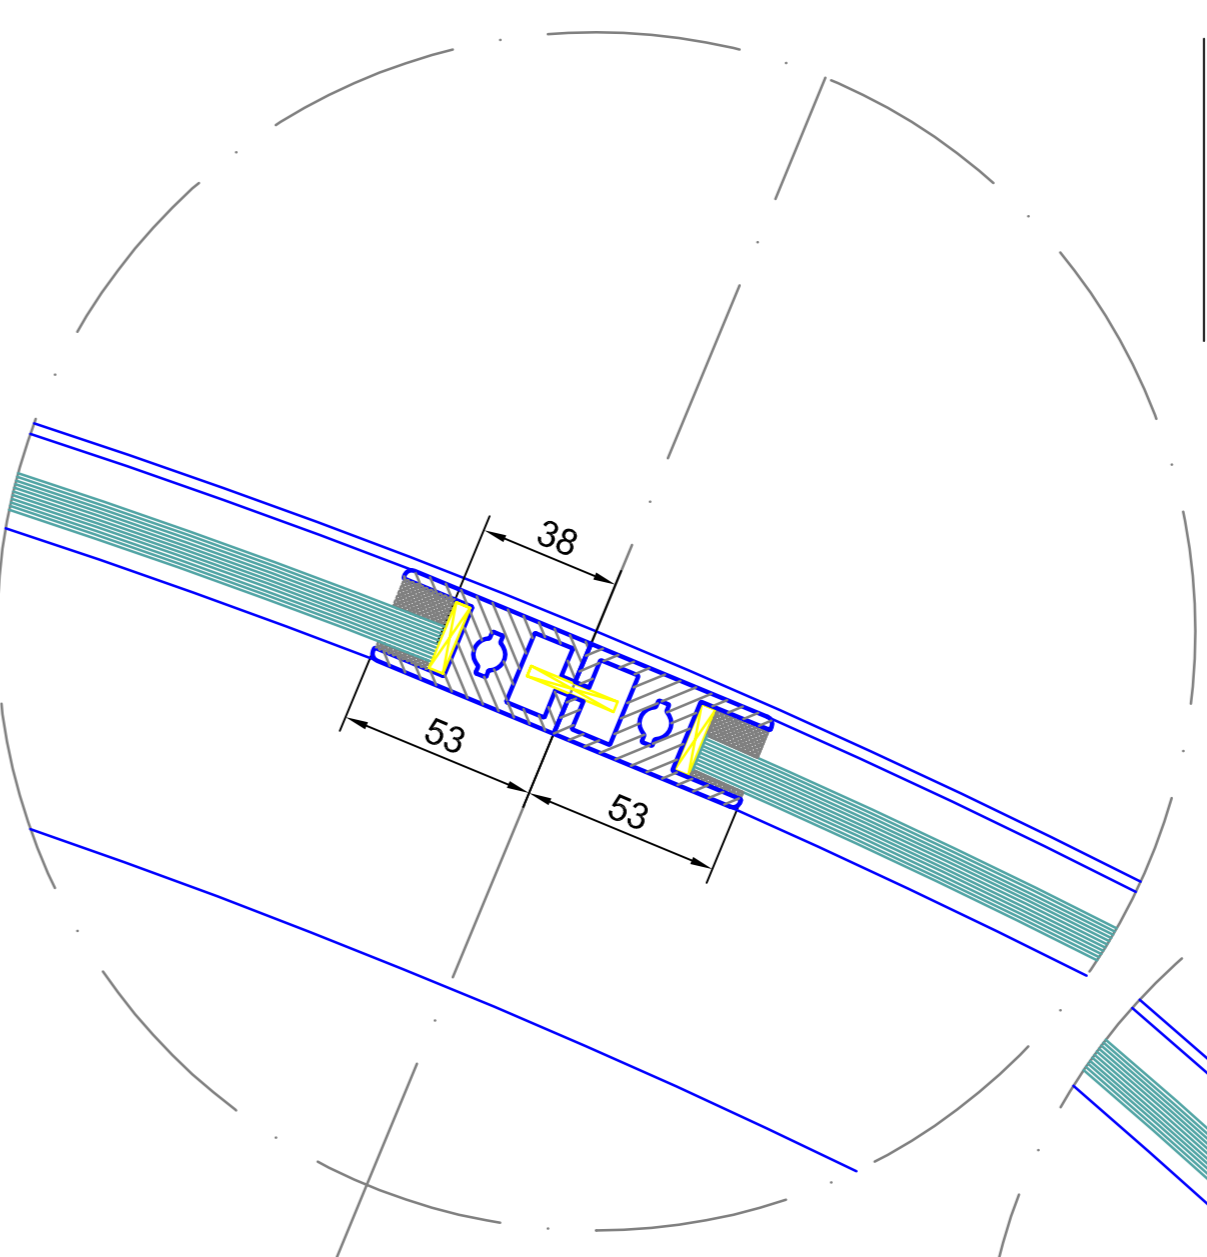


detail C

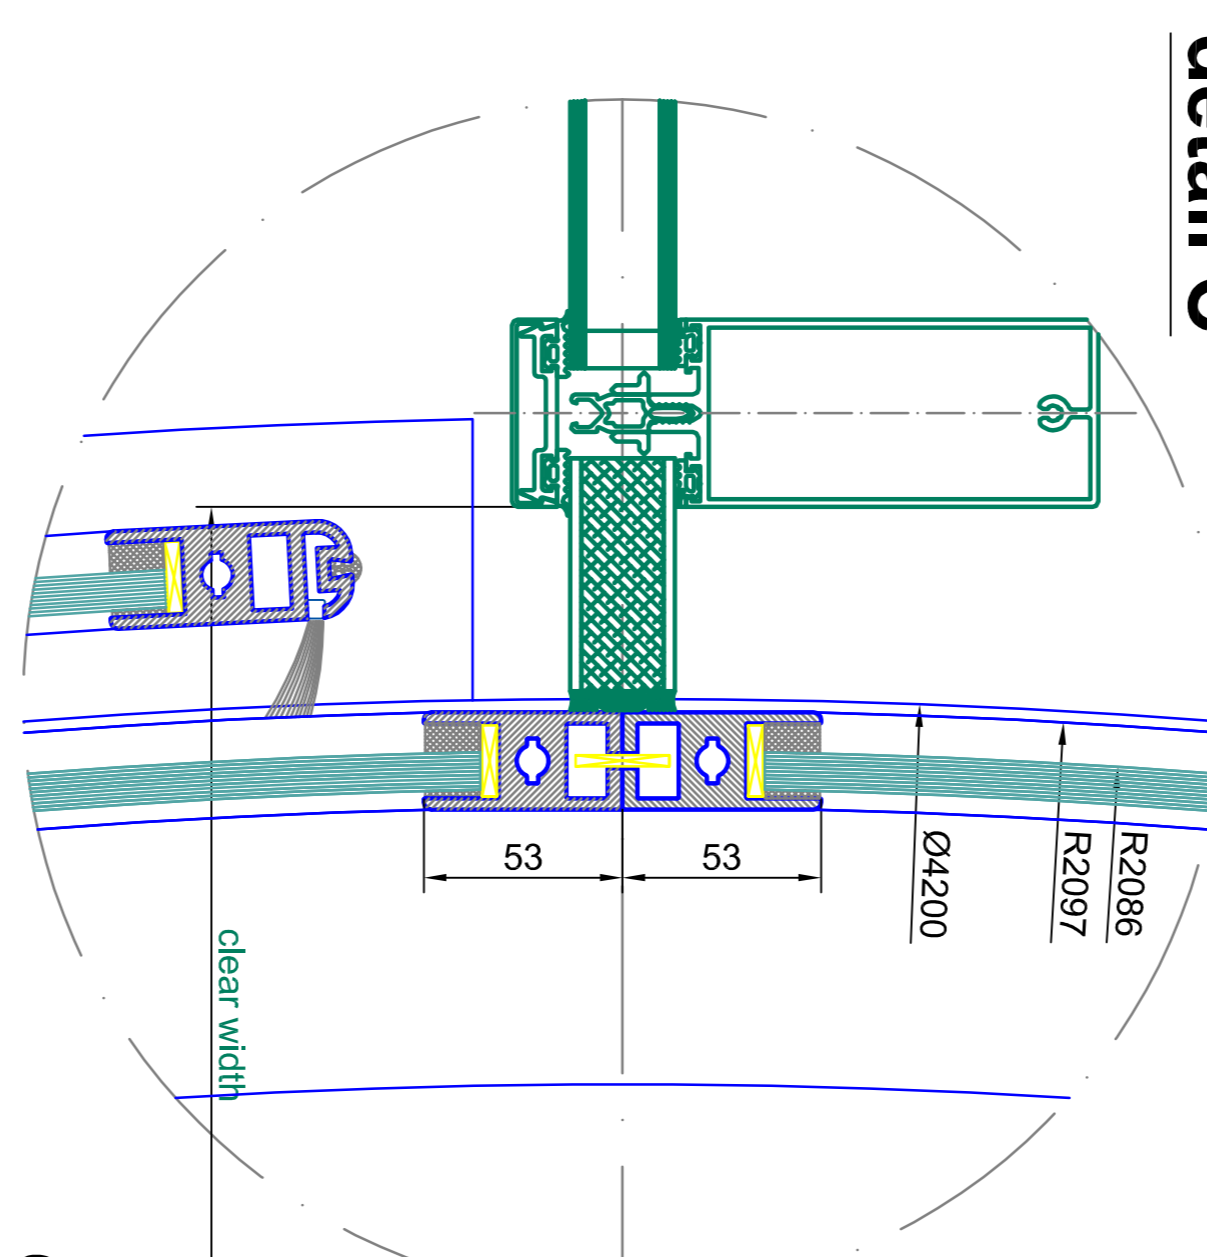


detail B

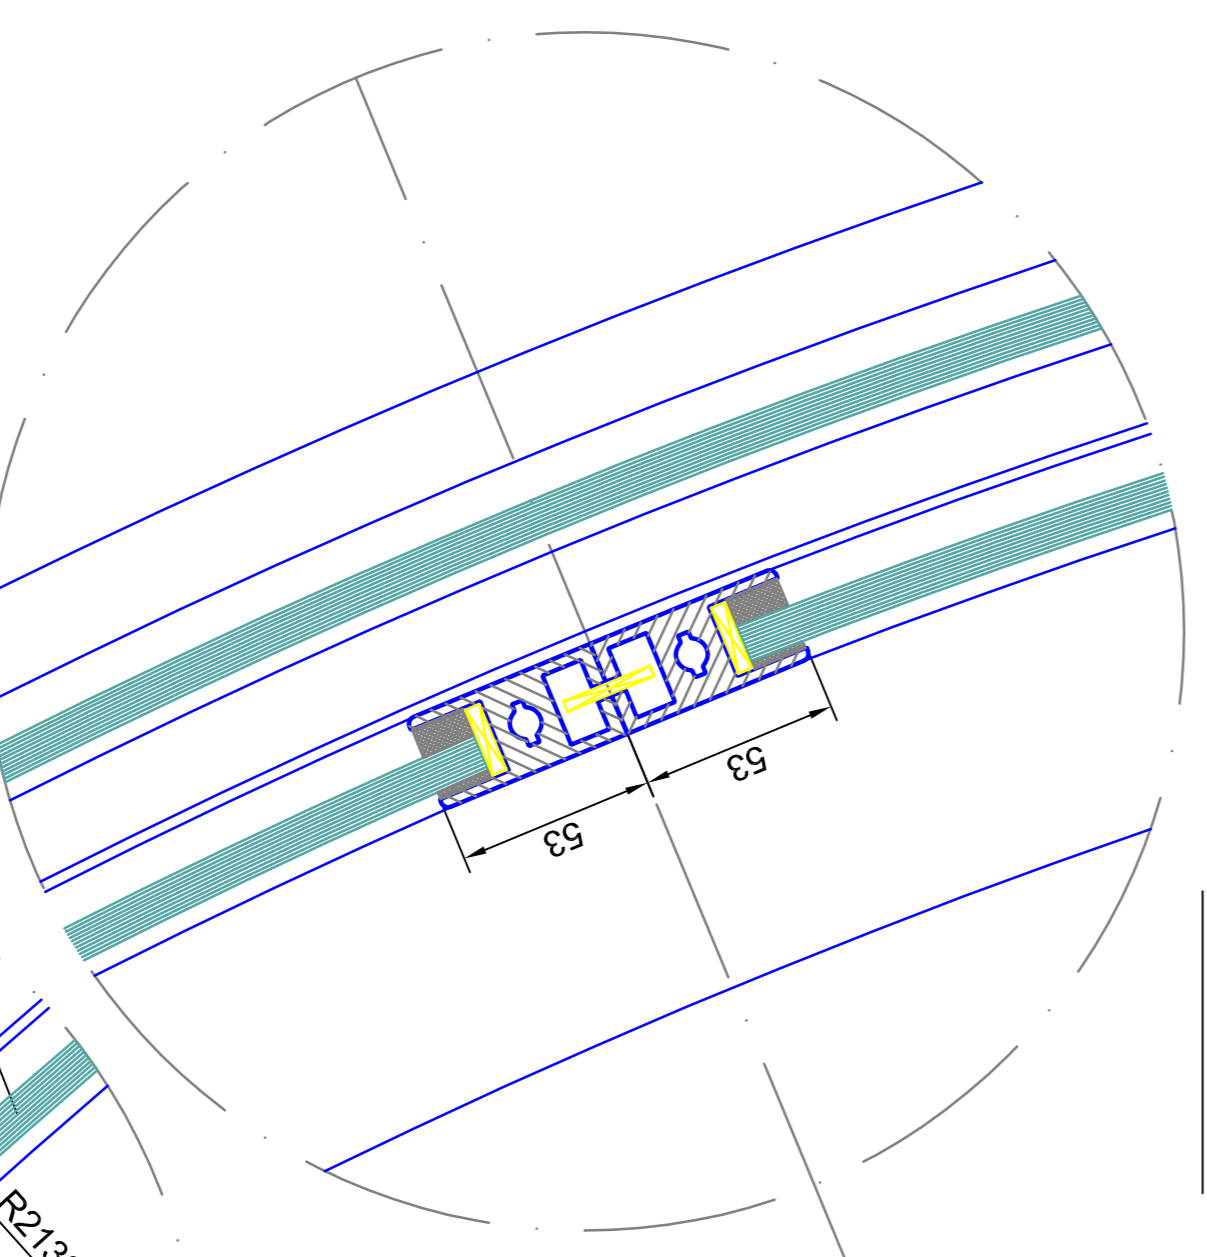

detail L

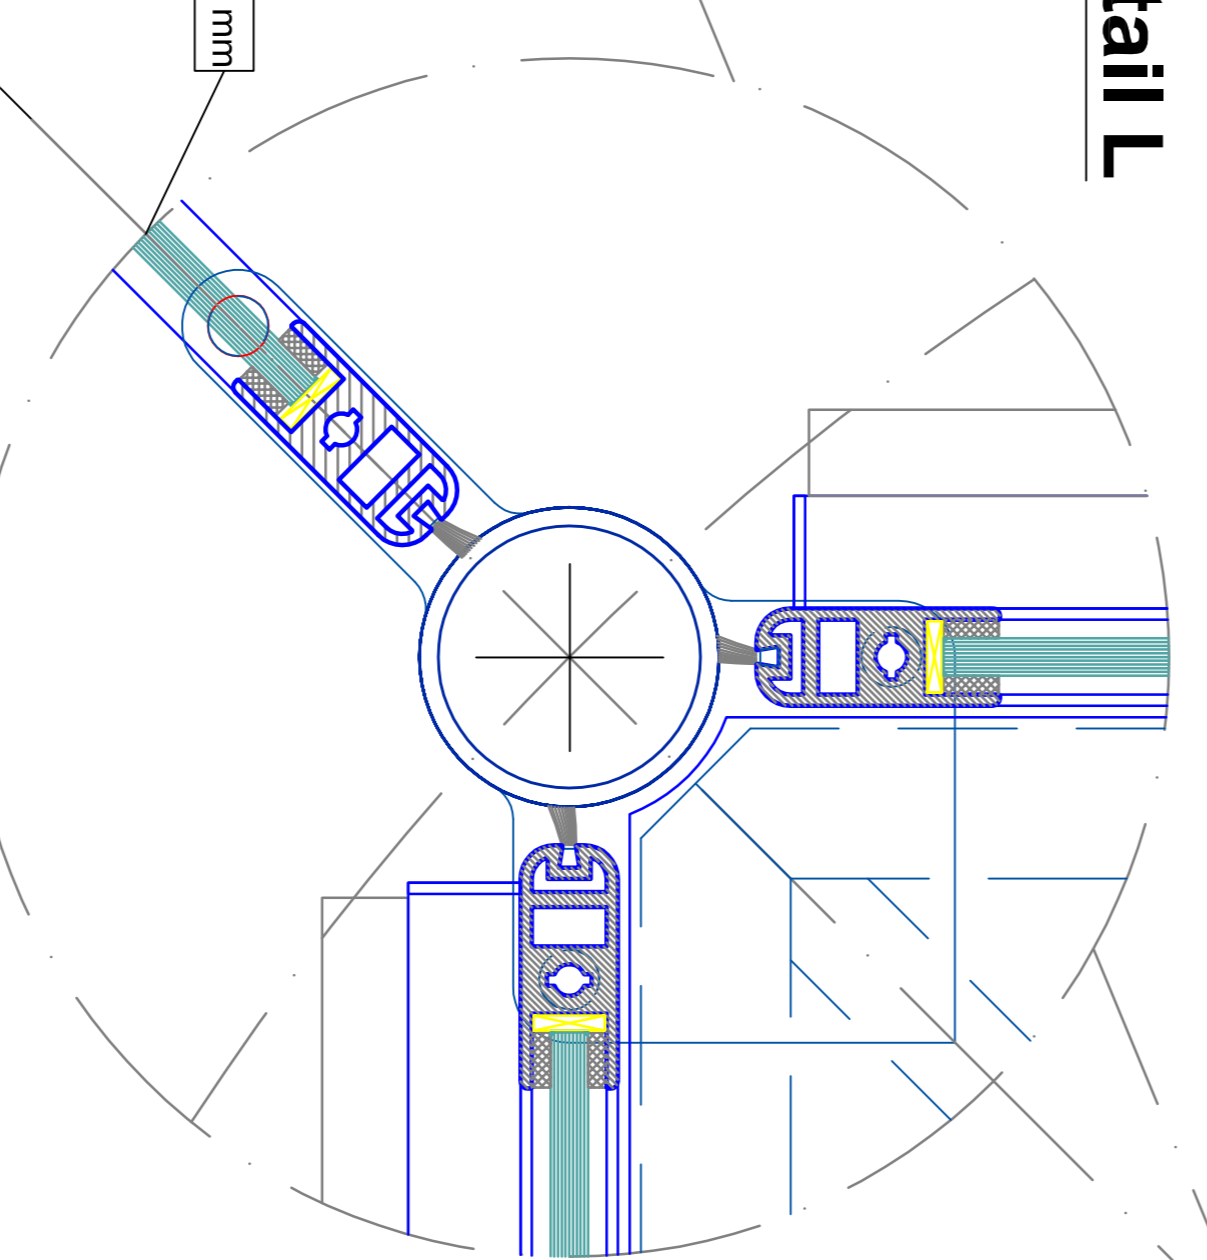

detail A

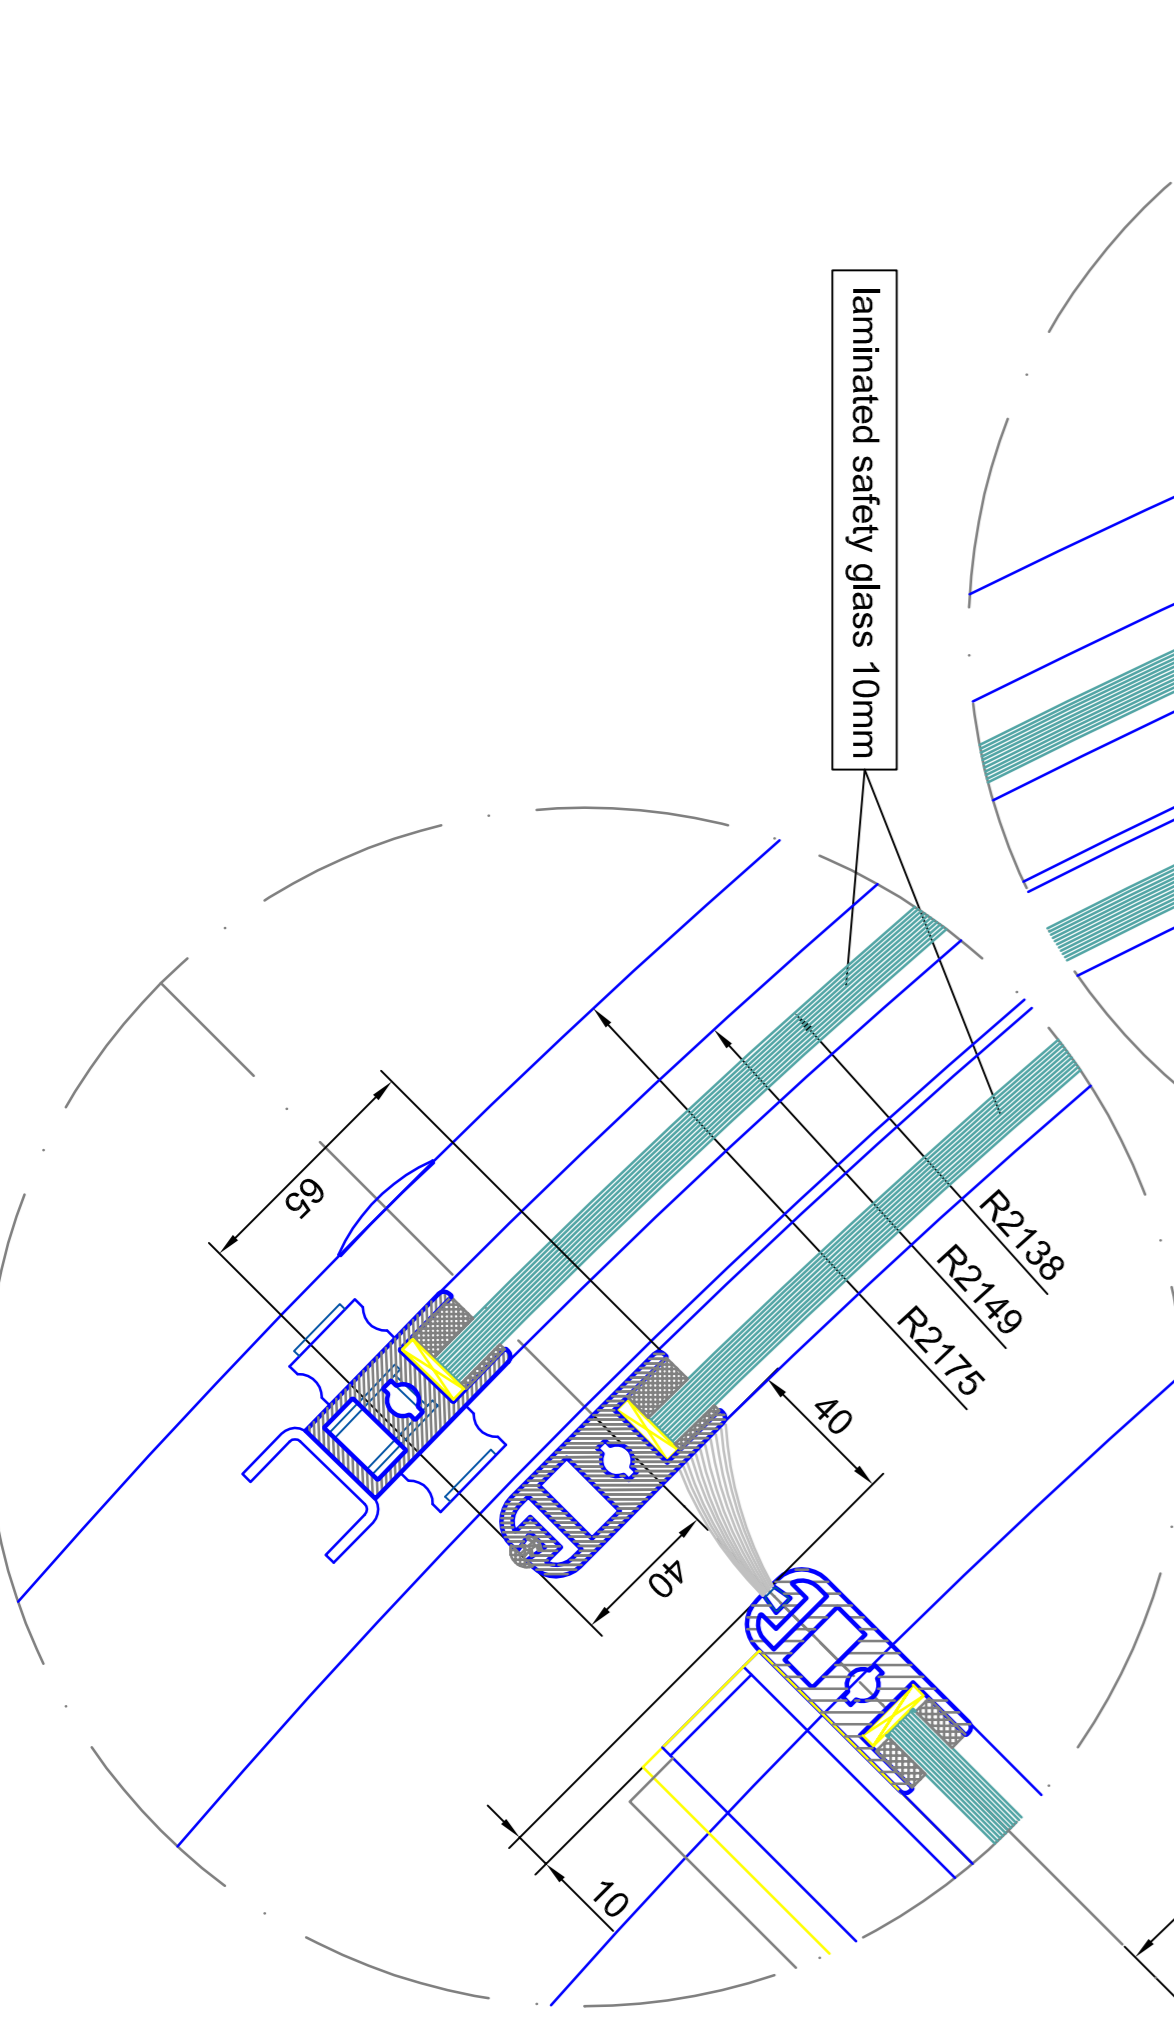


laminated safety glass 10mm


tempered safety glass 10 mm

outside


detail K

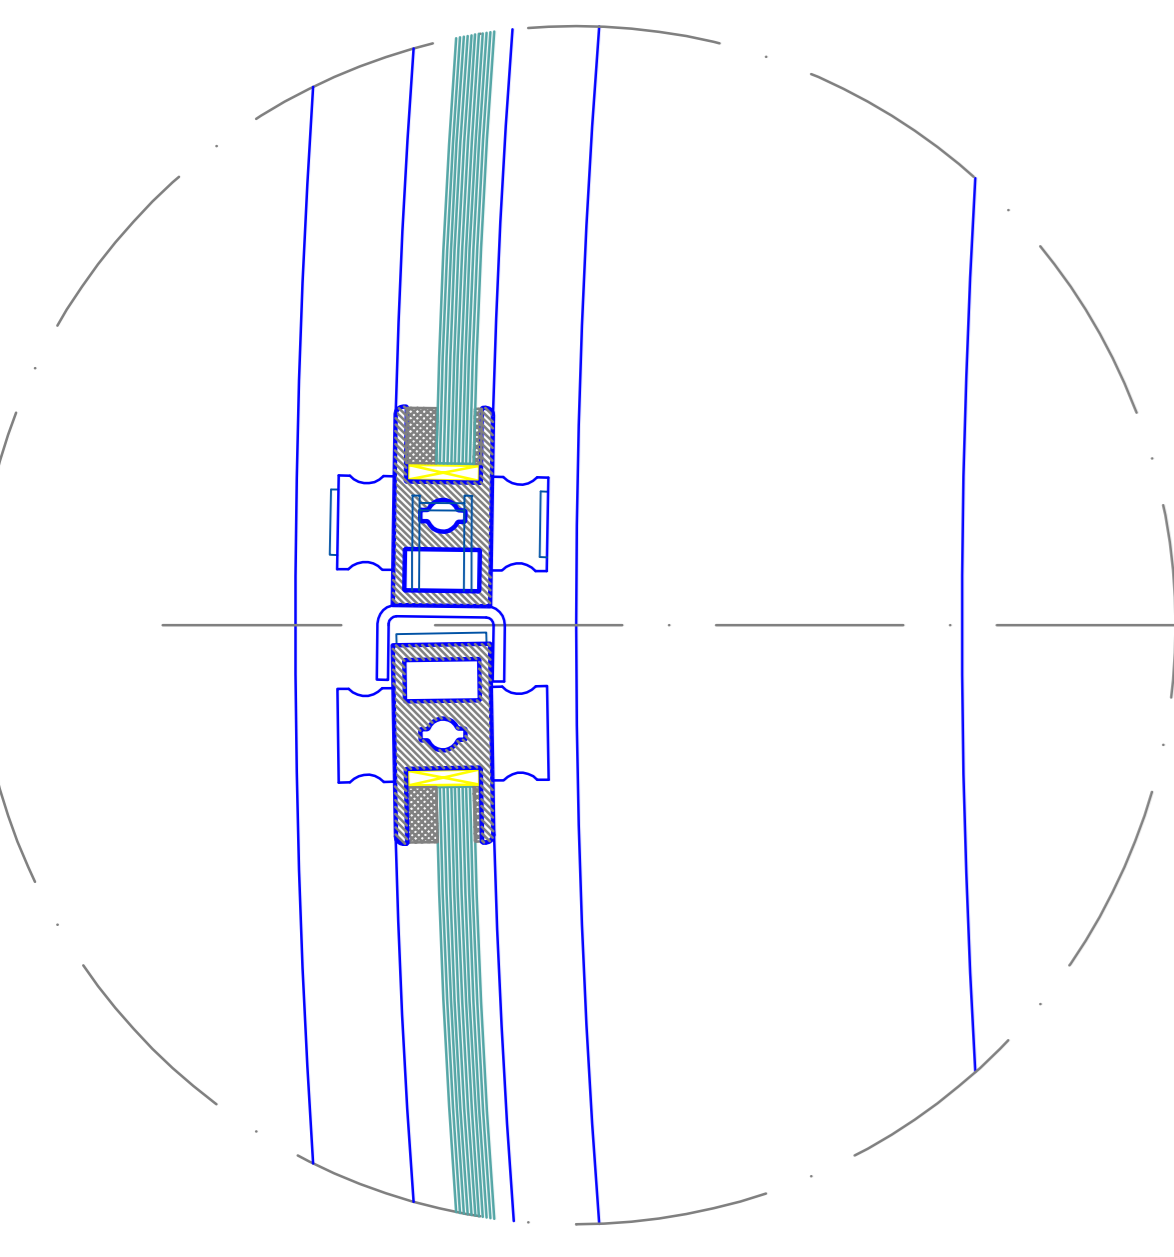

detail J

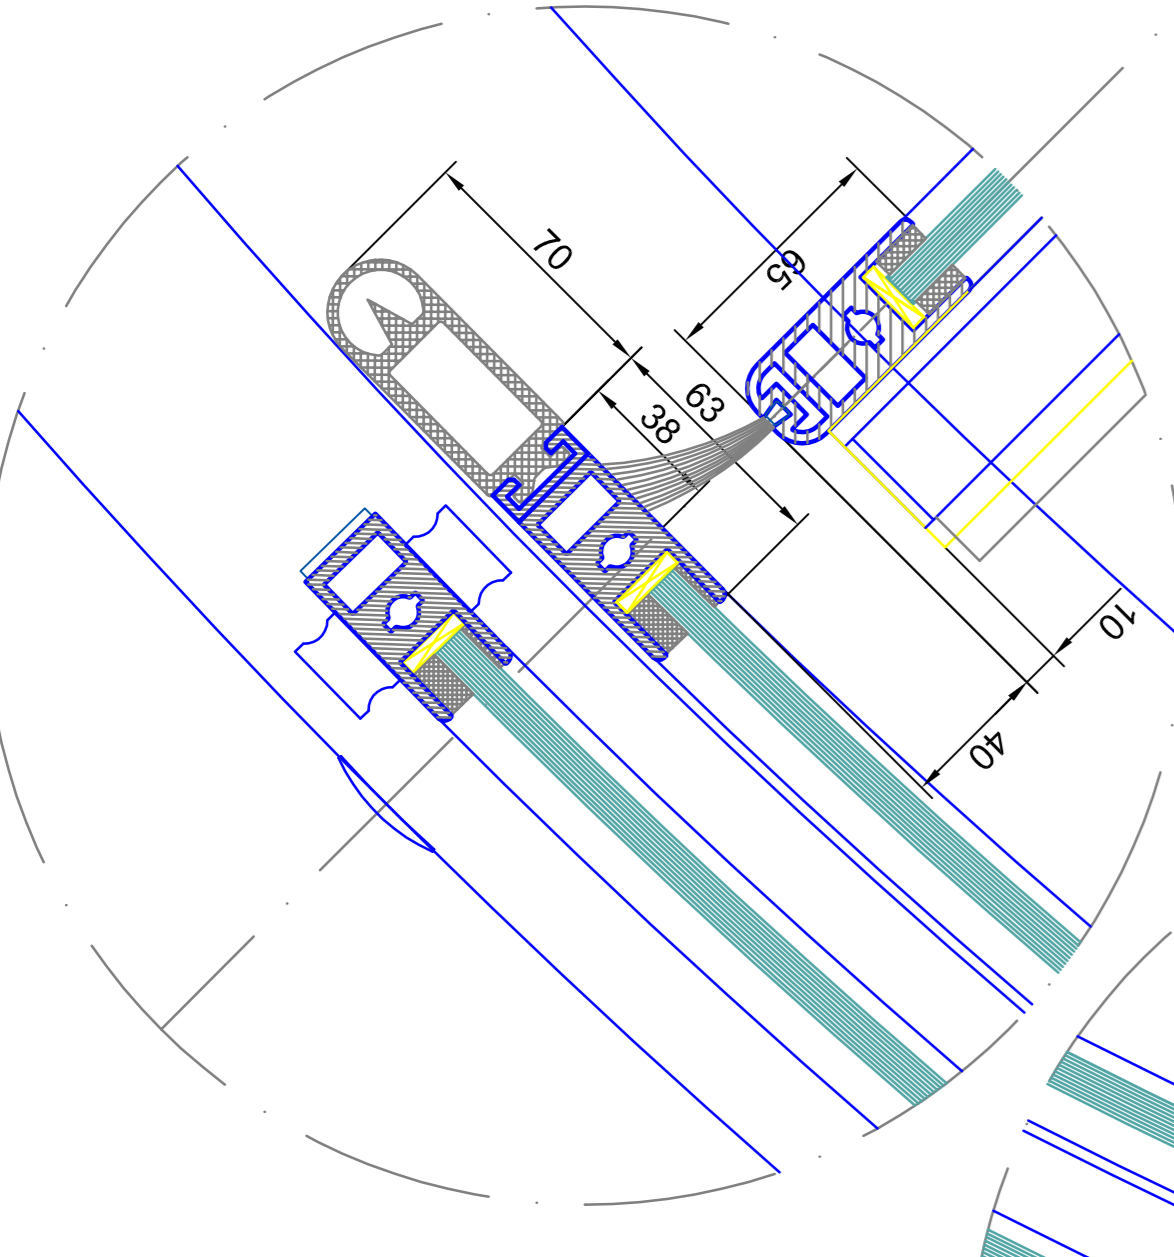

detail I

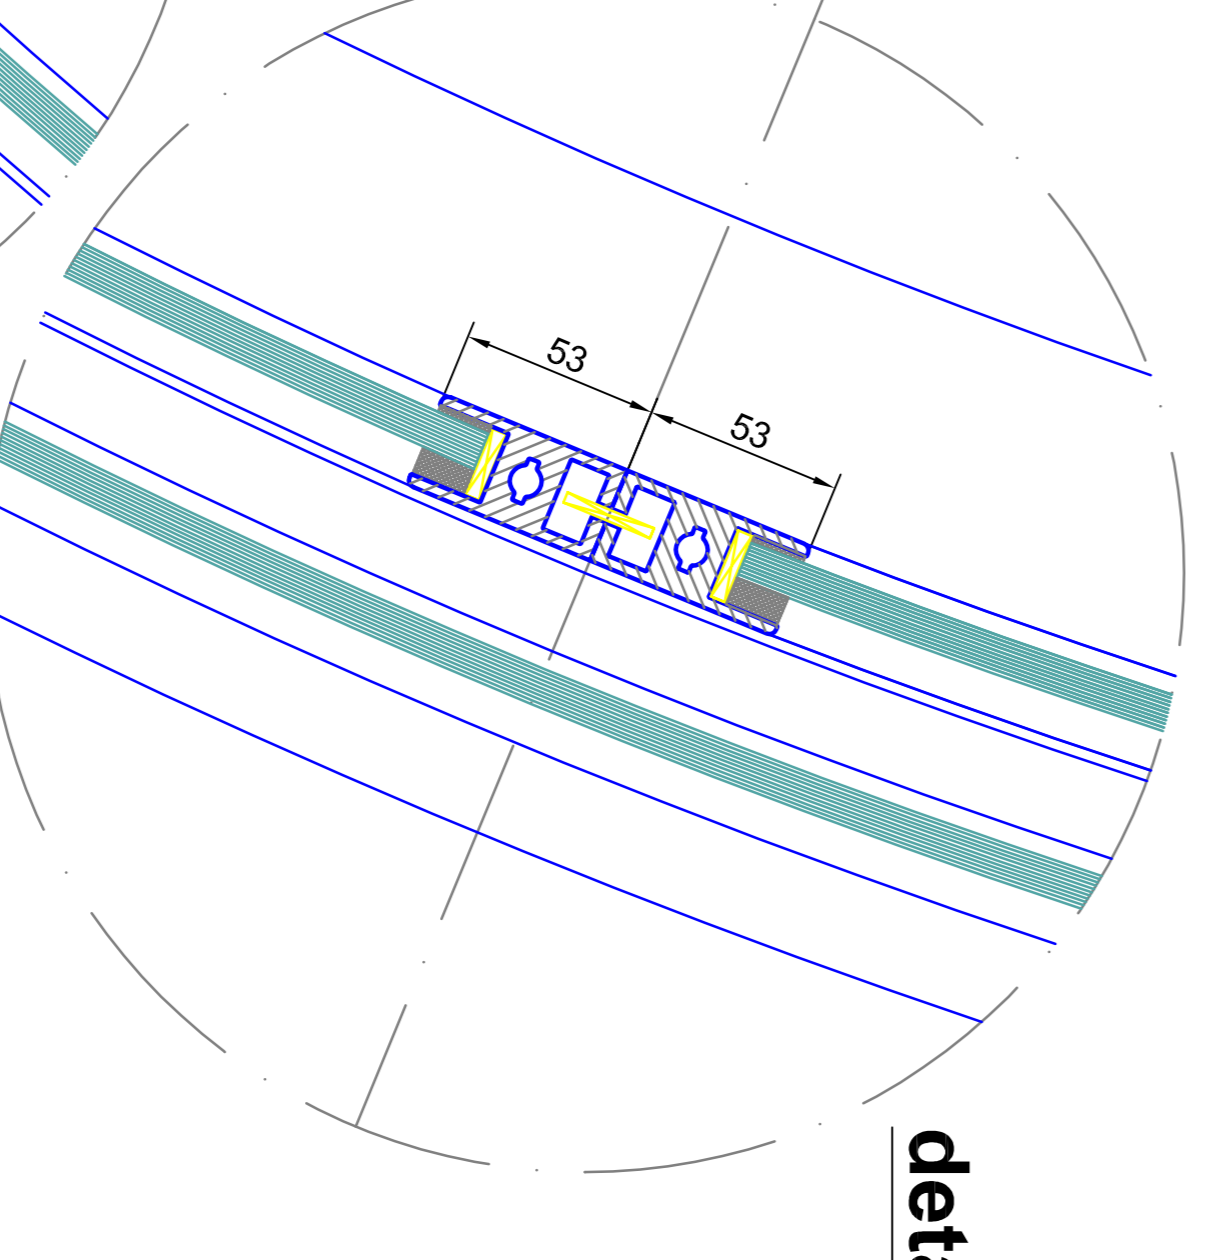

<p><b>BLASI</b> Automatic Doors D - 71017 Salsomaggiore Tel. +390521 / 881 - 281 Fax. +390521 / 881 - 289 E-mail: info@blasi.it www.blasi.it</p>	<p>Model: <b>Adm12</b> Project: <b>K41-VI/VINMA-42 Break Out</b> Drawing: <b>SAMPLE DRAWING ONLY</b></p>
<p>Material: <b>tempered safety glass 10 mm</b></p>	<p>Material: <b>tempered safety glass 10 mm</b></p>
<p>Standard: <b>EN 16014</b></p>	<p>Standard: <b>EN 16014</b></p>
<p>Manufacturer: <b>BLASI</b></p>	<p>Manufacturer: <b>BLASI</b></p>
<p>Scale: <b>1:1</b></p>	<p>Scale: <b>1:1</b></p>
<p>Sheet: <b>04</b></p>	<p>Sheet: <b>04</b></p>