

outside

vertical section


inside

top of the door  
+2.650

bottom edge canopy  
+2.200


vertical section -  
passage area outside

A0 - M 1:2

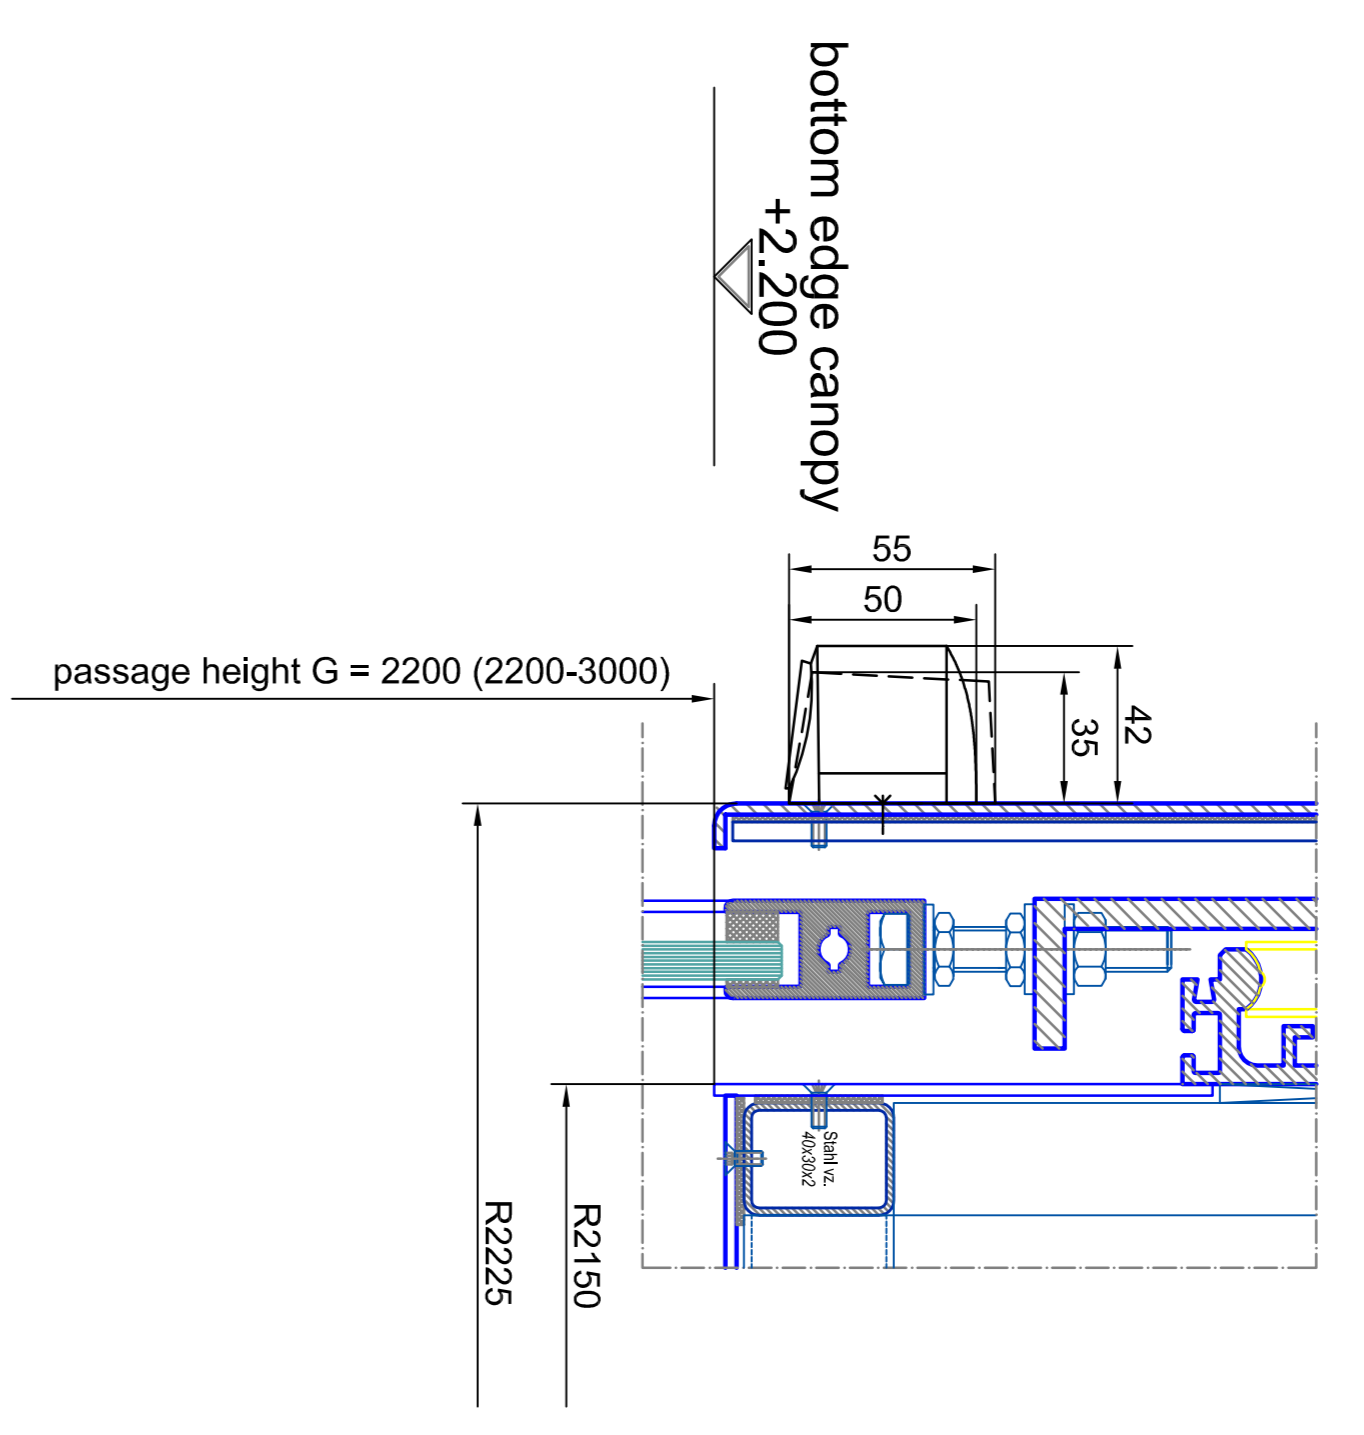


vertical section -  
passage area inside

A0 - M 1:2

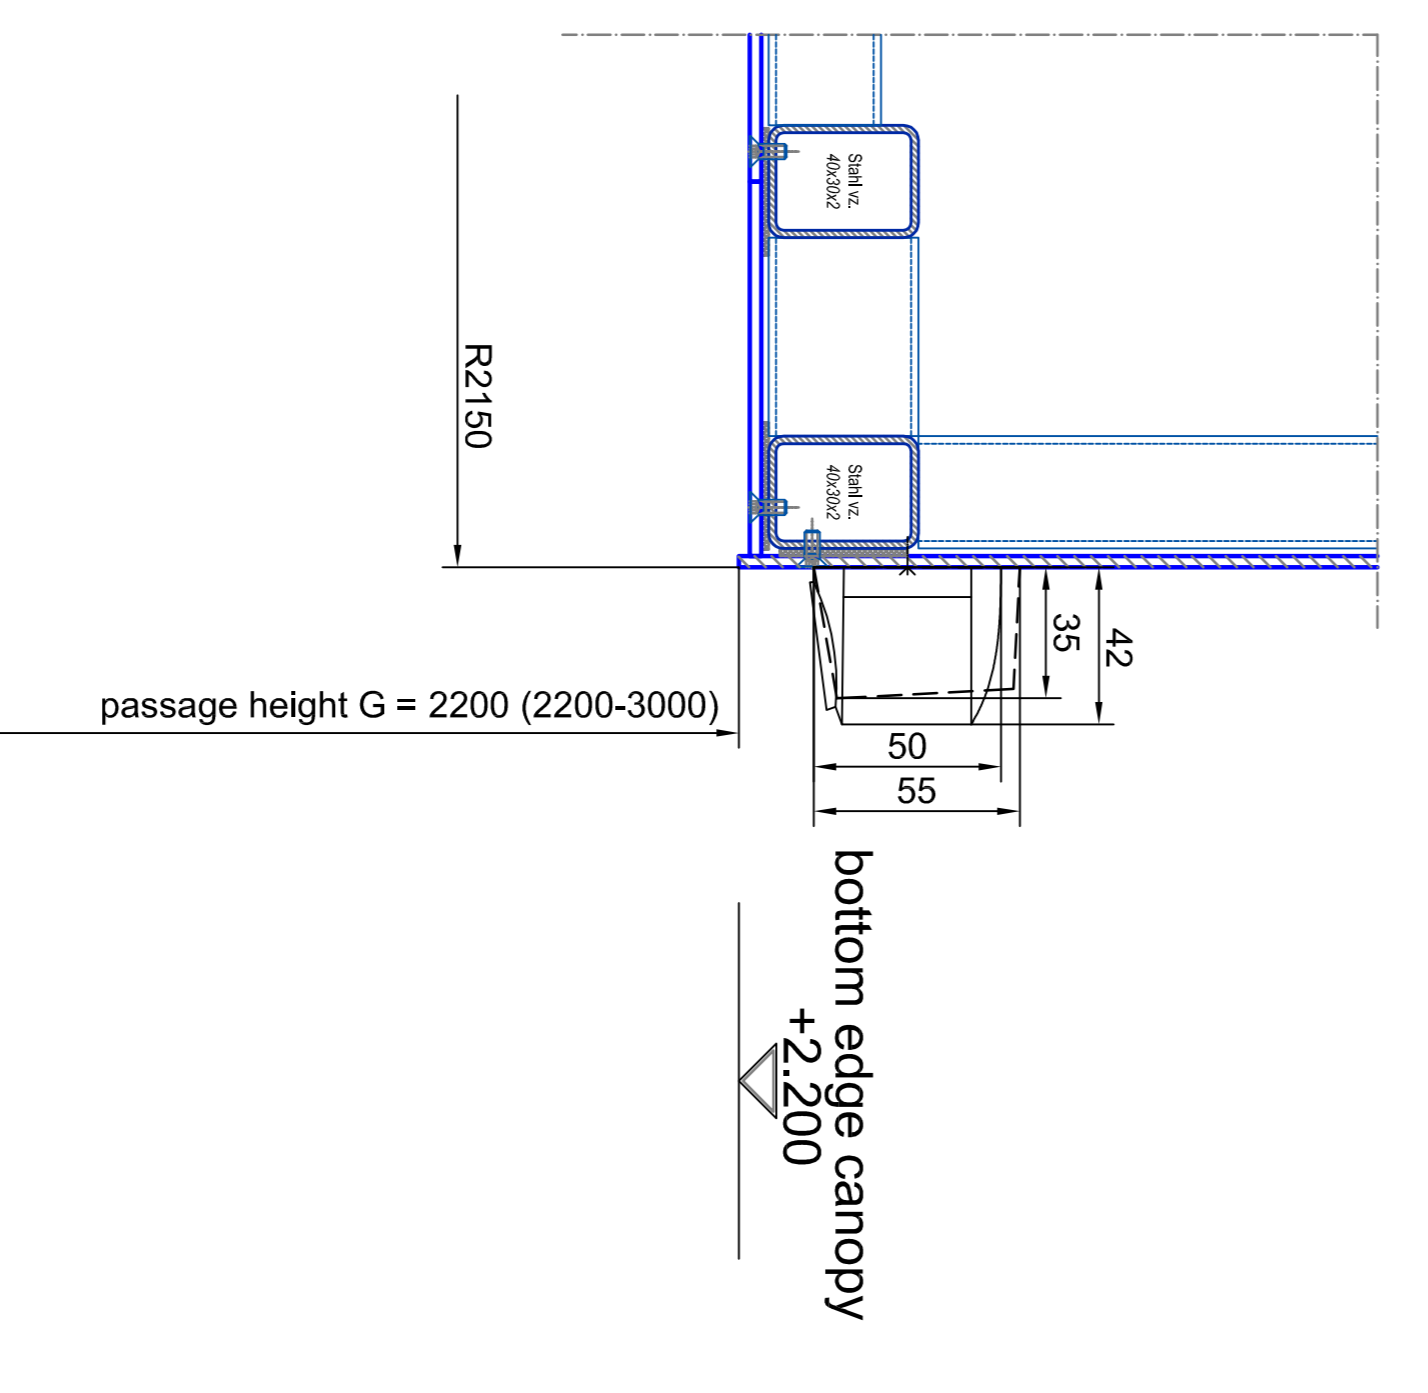


<p><b>BLASI</b></p> <p>BLASI G m.b.H. Automatic Doors Ott. Str. 5-16 D - 71972 Wulking</p> <p>Tel. +49(0)227 / 883 - 281 Fax. +49(0)227 / 883 - 289 E-mail: info@blasi.de www.blasi.de</p>	<p>Project: <b>K41-VV/MMA-43 Break Out</b></p> <p>Client: <b>SAMPLE DRAWING ONLY</b></p> <p>Scale: <b>A0-M 1:2</b></p> <p>Sheet: <b>01</b></p> <p>Rev: <b>04</b></p>
--	--

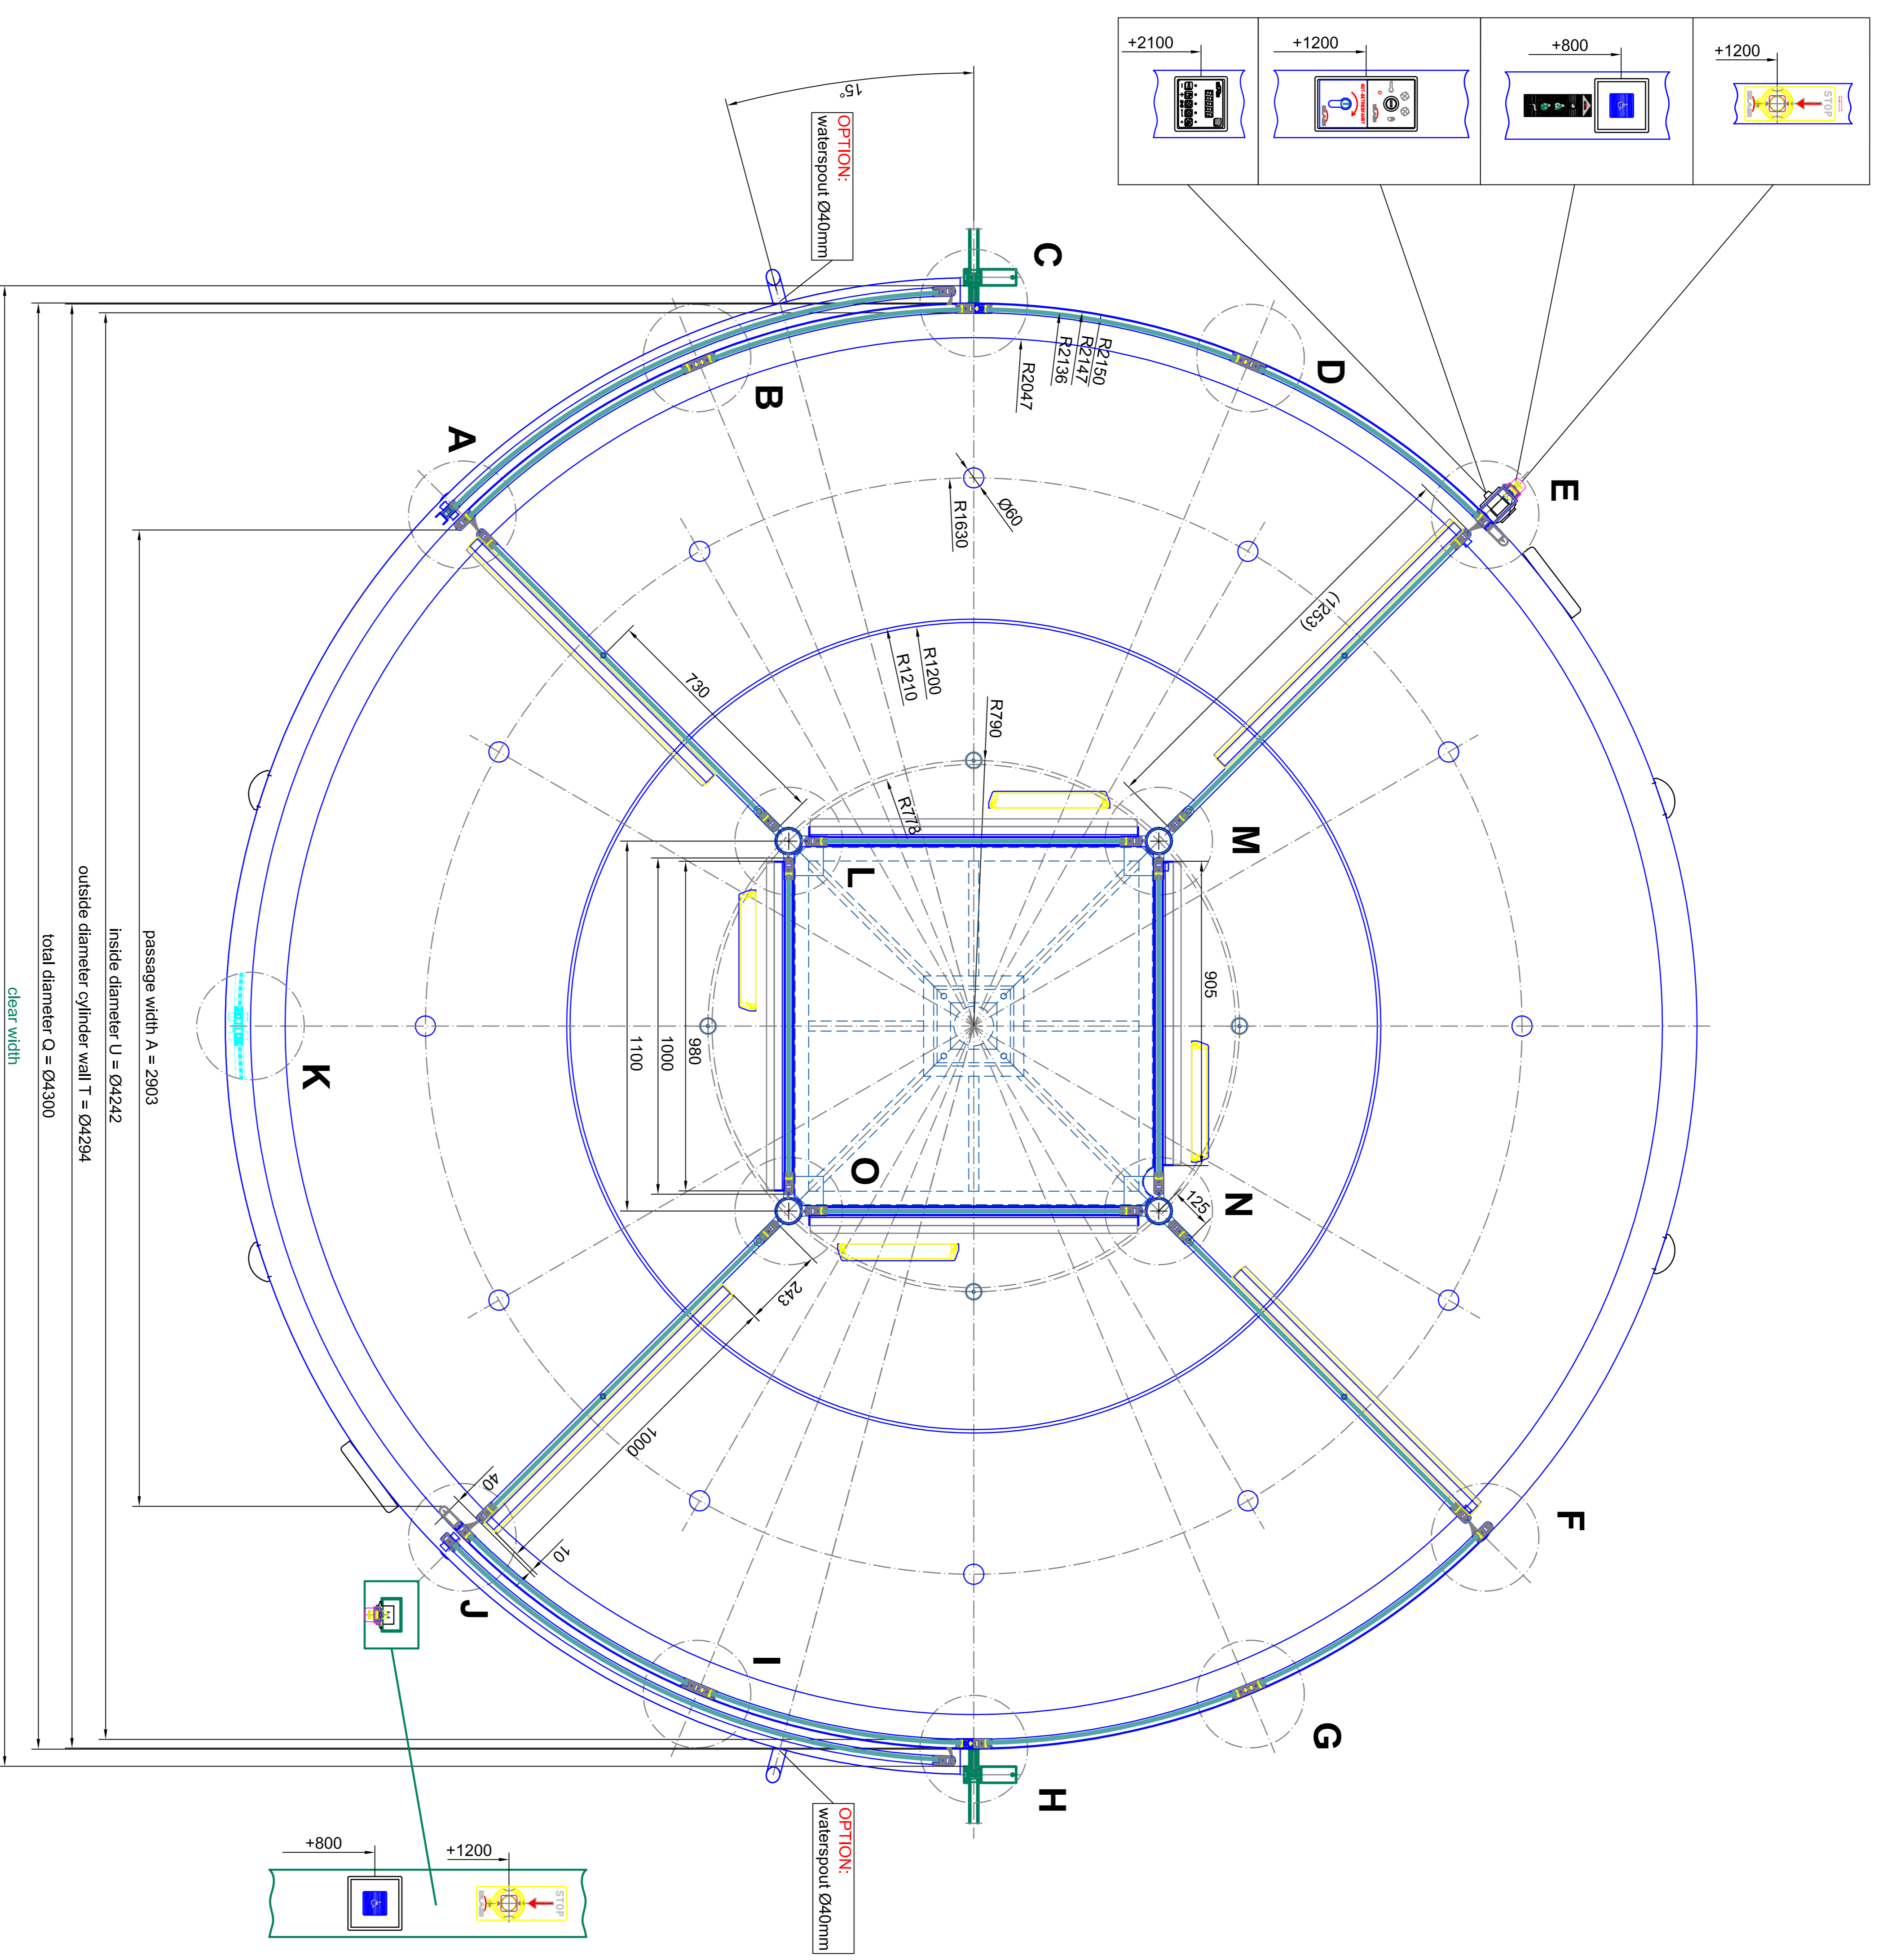

inside

outside


horizontal section - door in standard position

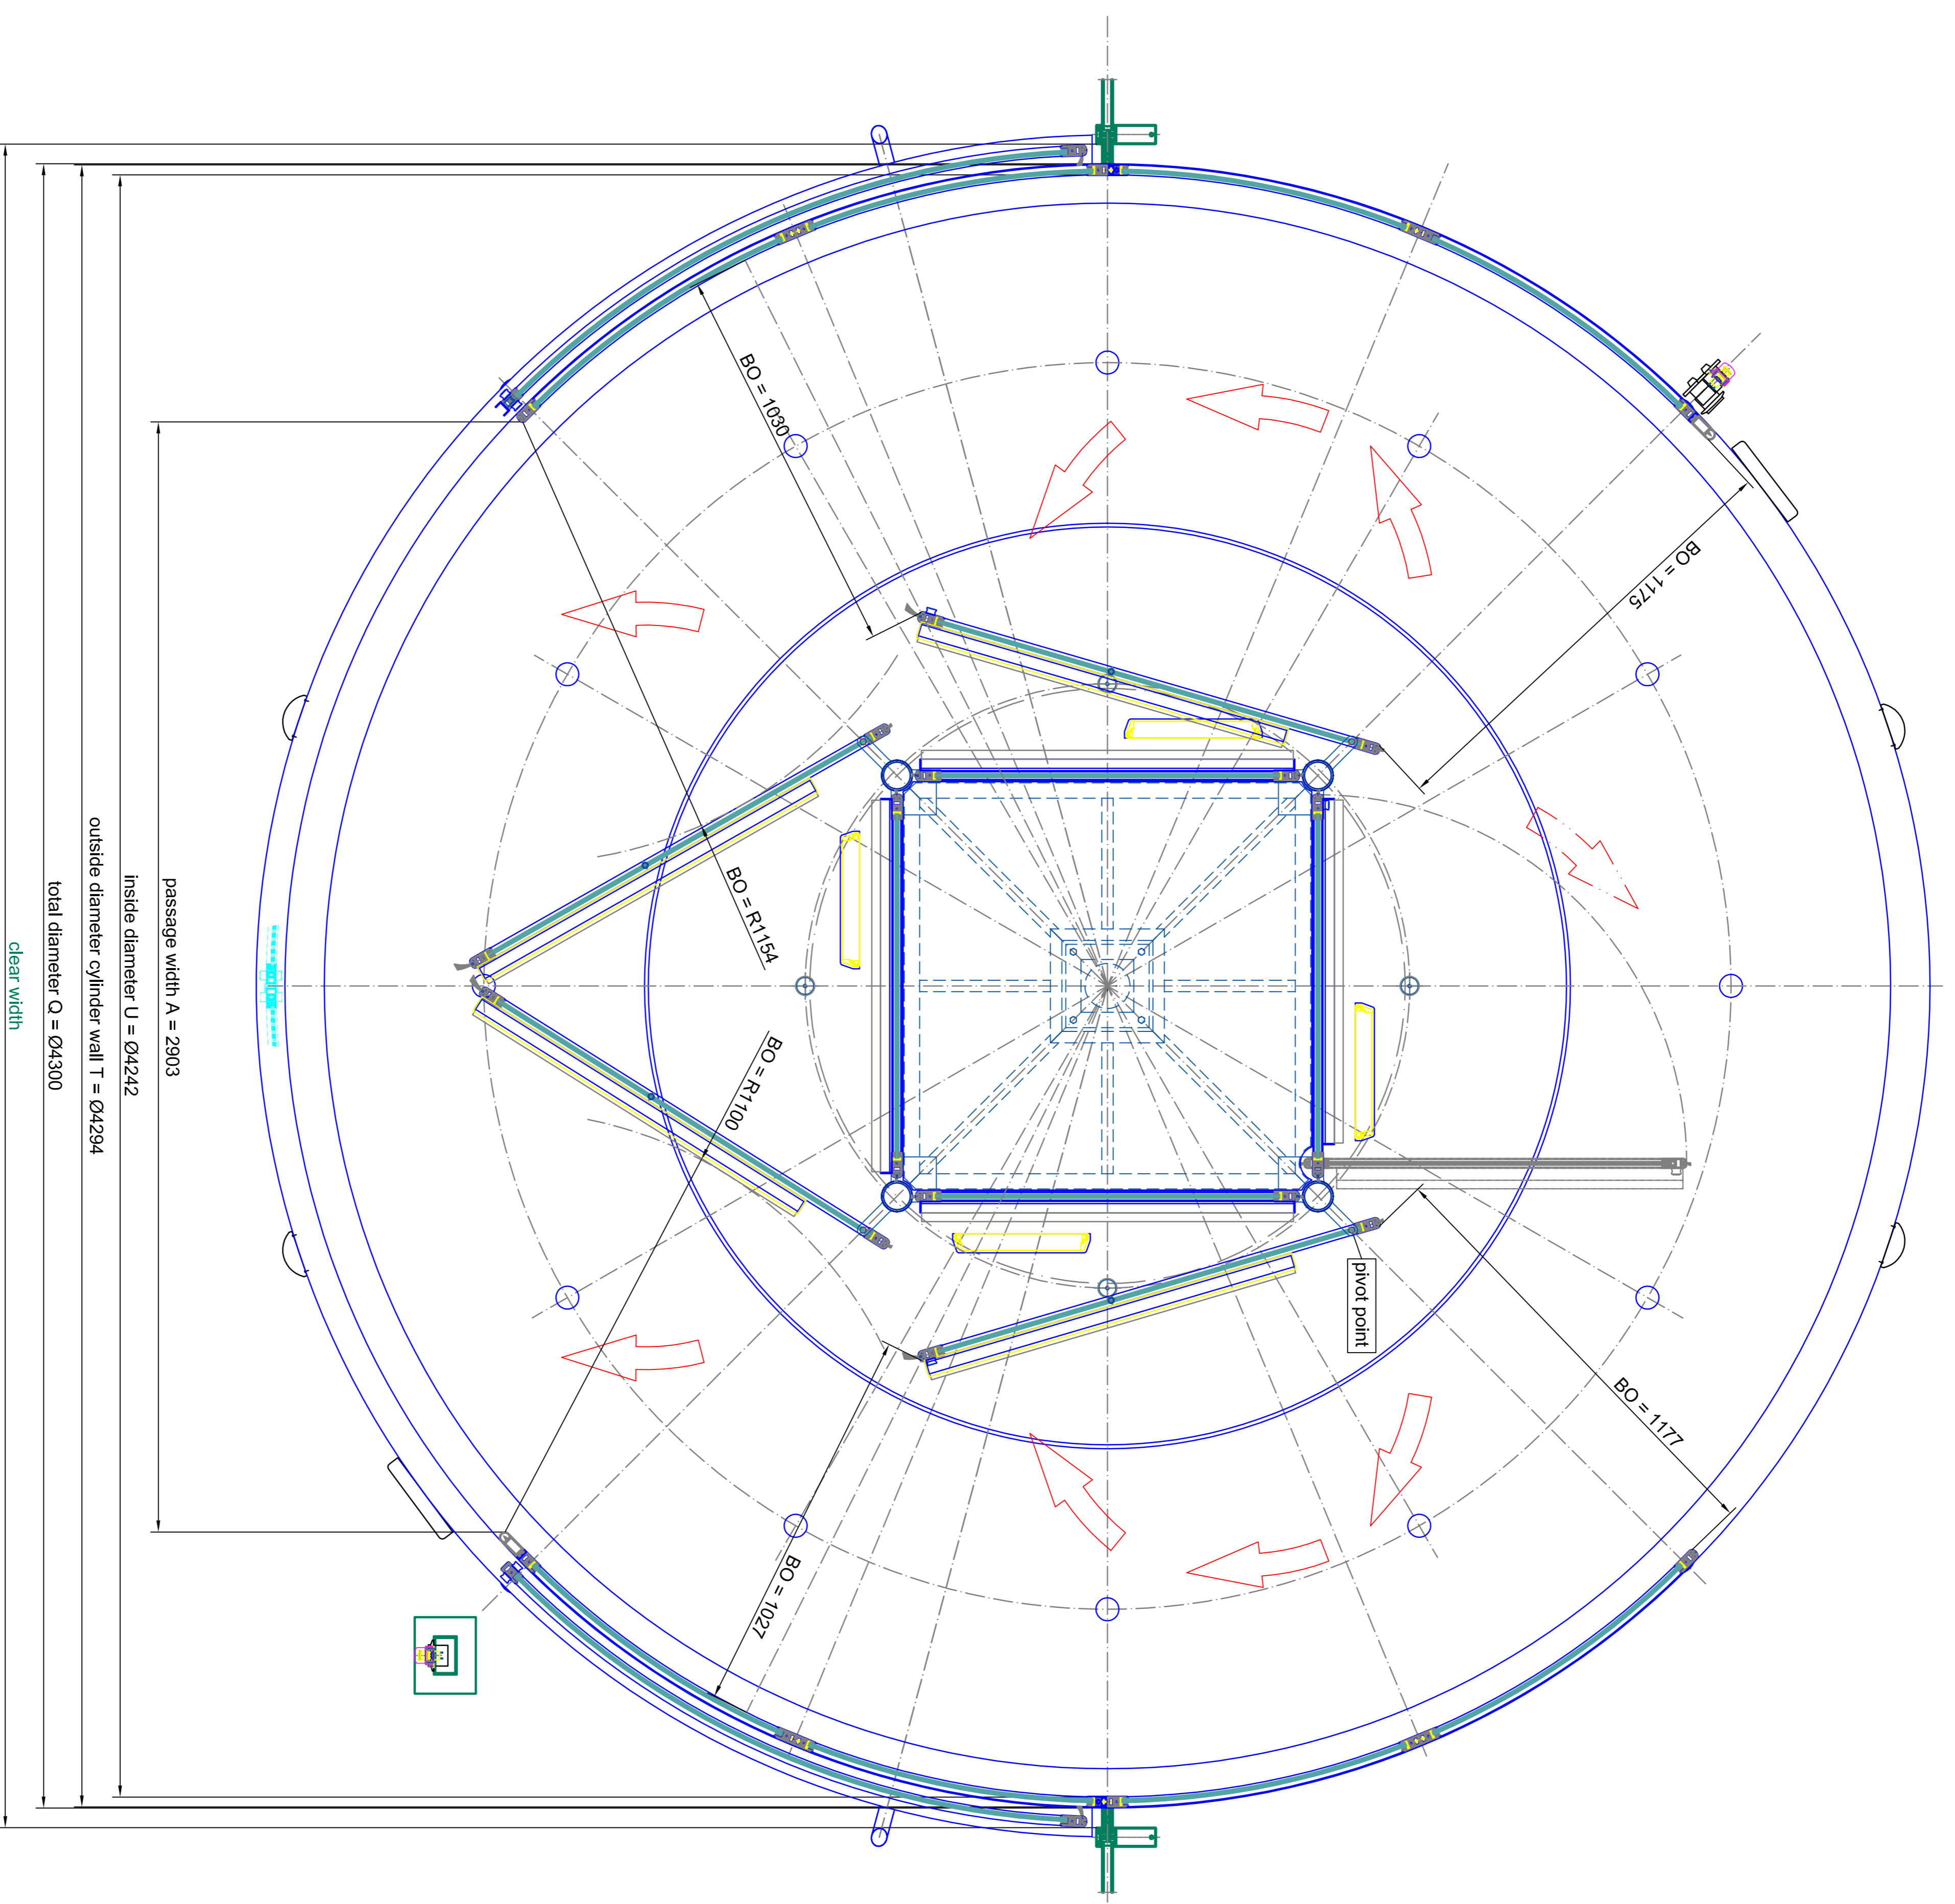

horizontal section - door in break out position

<p><b>BLASI</b></p> <p>B L A S I G m b H Automatic Doors Caf. Smerlino 5-15 D - 37137 Miskov</p> <p>Tel. +390227 / 881 - 291 Fax. +390227 / 881 - 299 E-mail: info@blasio.com www.blasio.com</p>	<p>Model: <b>AE=110</b></p> <p>Project: <b>K41-VV/INMA-43 Break Out</b></p> <p>Configuration: <b>SAMPLE DRAWING ONLY</b></p>	<p>Material: <b>Aluminum</b></p> <p>Color: <b>(RAL 9001)</b></p> <p>Accessories: <b>Laminated safety glass 10 mm</b></p> <p>Options: <b>Laminated safety glass 10 mm</b></p>	<p>Scale: <b>1:100</b></p> <p>Sheet: <b>04</b></p> <p>Drawn: <b>02</b></p> <p>Checked: <b>04</b></p>
--	--	--	--

**front elevation - outside**

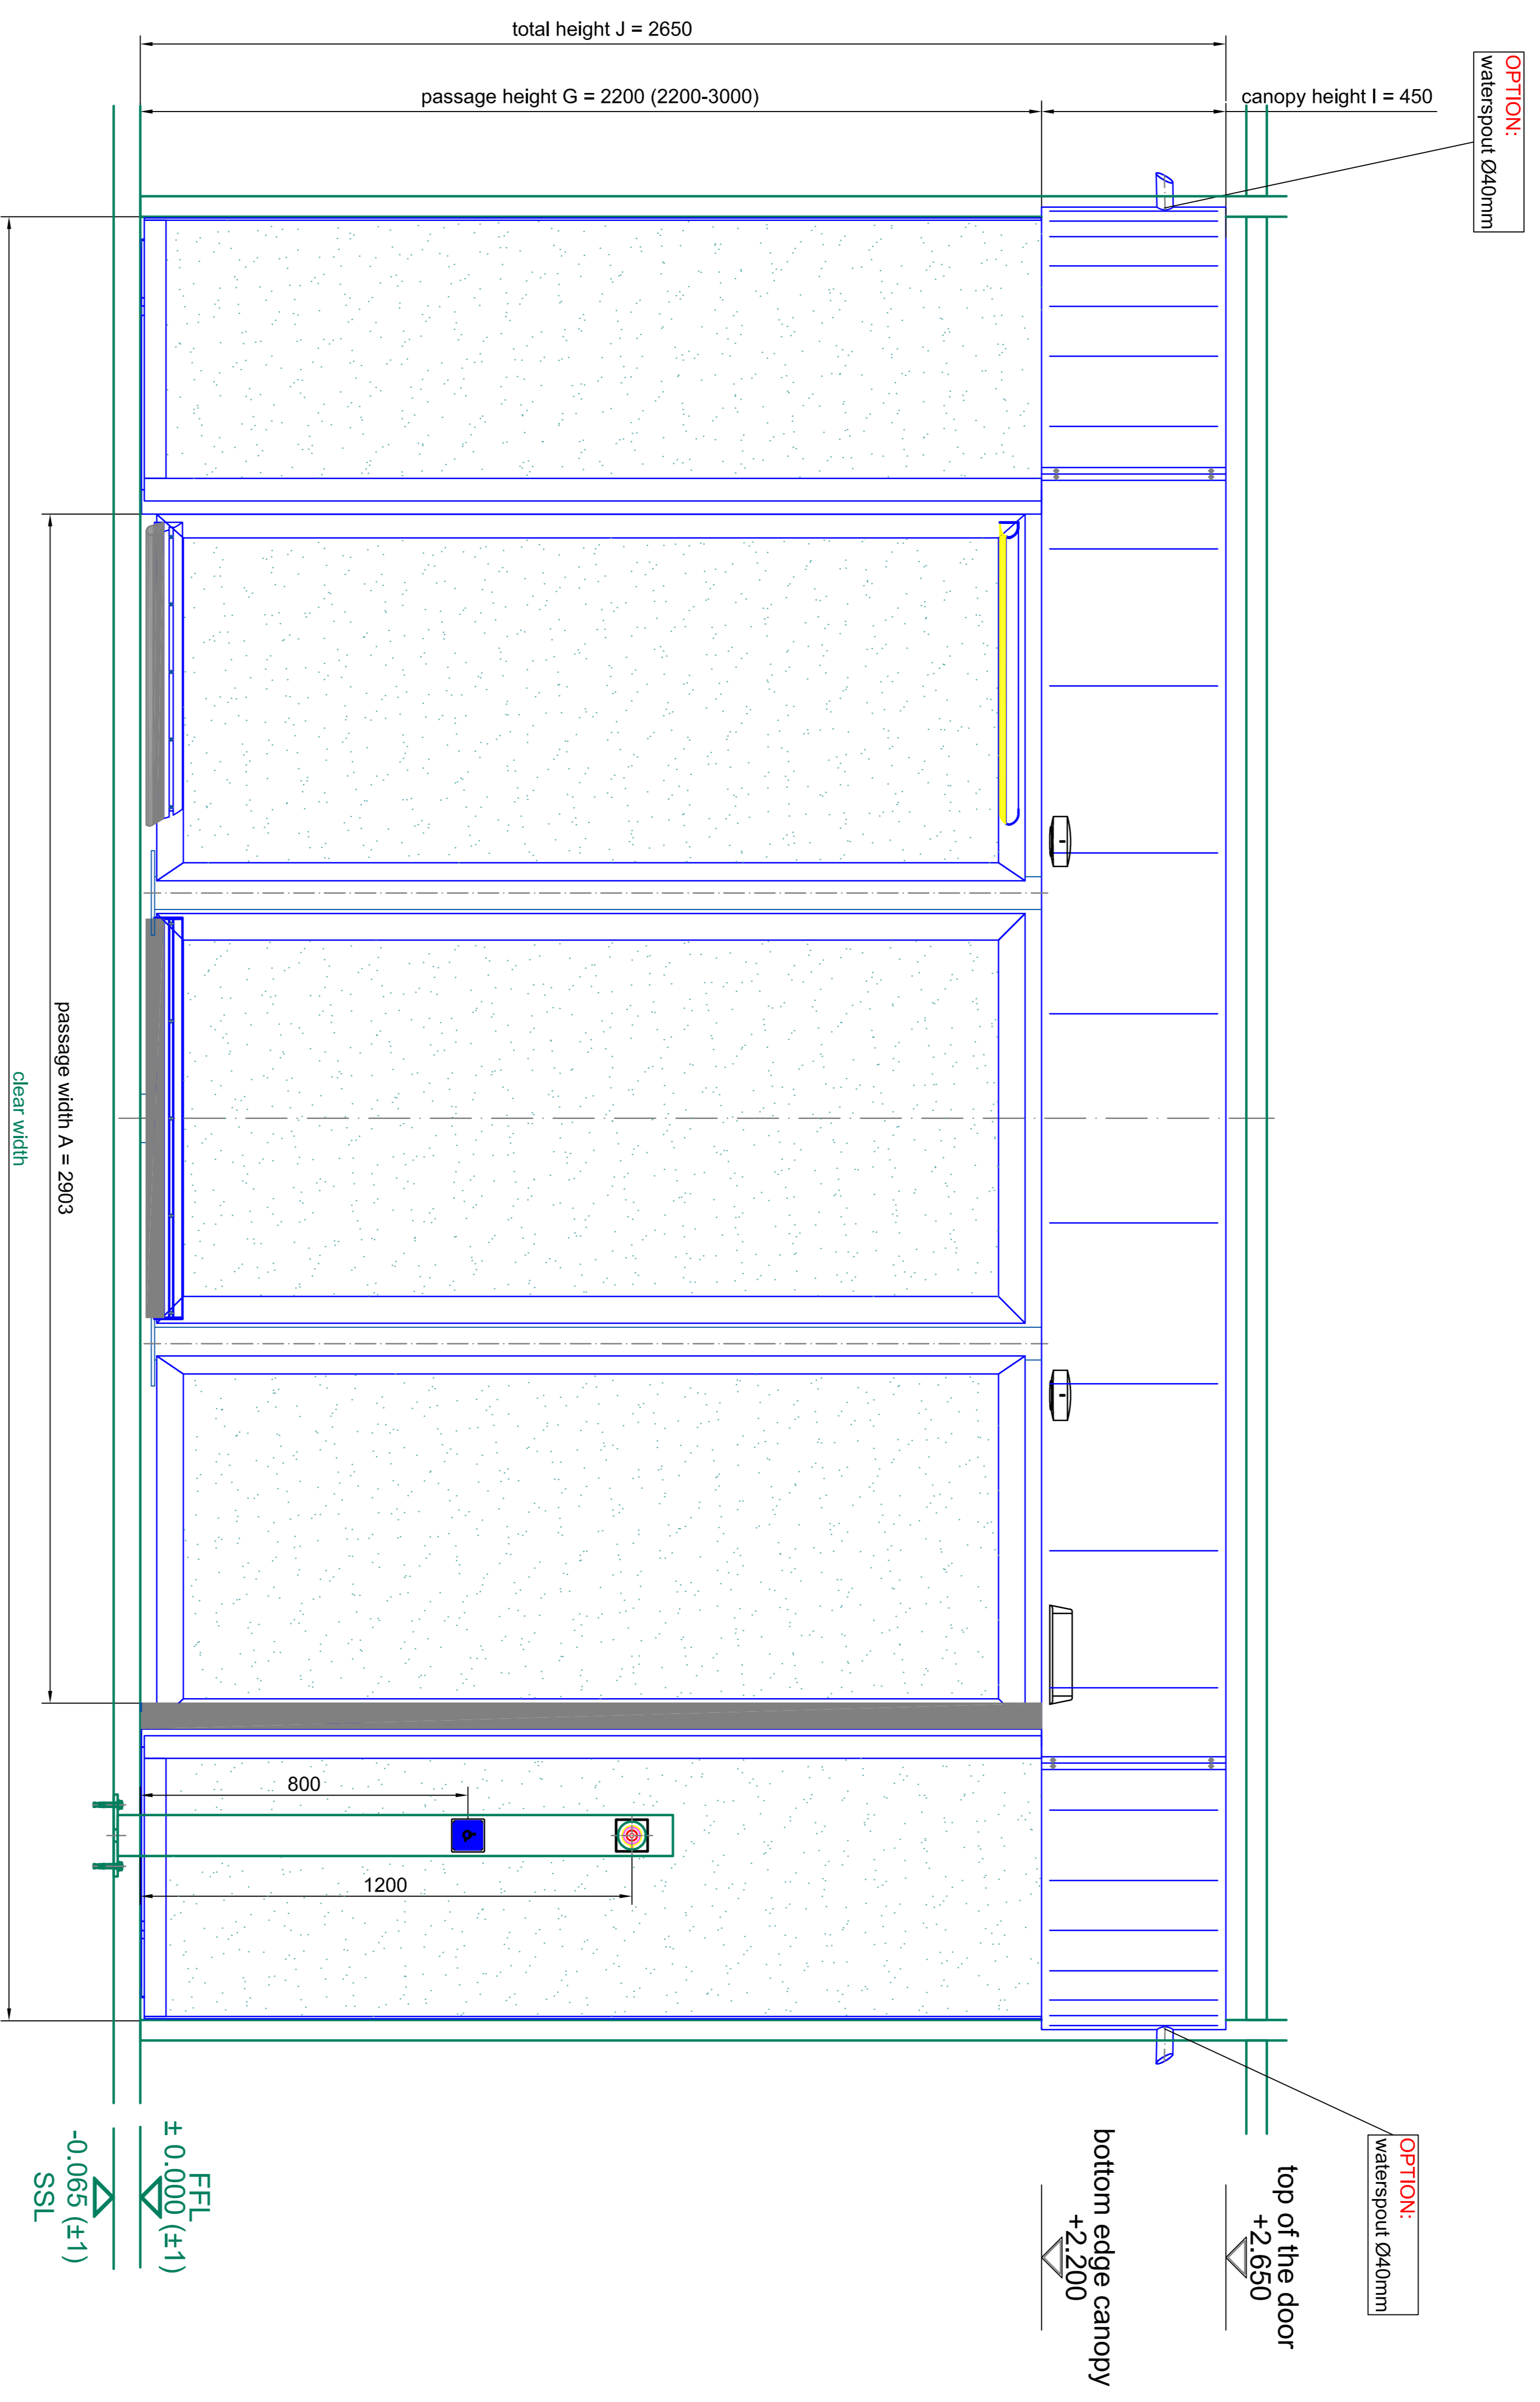

Material	Aluminum	Material	Aluminum
Surface	Embossed	Surface	Embossed
Glazing	Tempered safety glass 10 mm	Glazing	Laminated safety glass 10 mm

**BLASI**

BLASI G m b H  
Automatic Doors  
Caf. Dep. Street 5-16  
D - 71972 Tübingen


Tel. +49(0)7142 / 883 - 291  
Fax. +49(0)7142 / 883 - 299  
E-mail: info@blasi.de  
www.blasi.de

Project: **K41-VI/MMA-43 Break Out**  
SAMPLE DRAWING ONLY


Scale: **A4=1:10**

Page: **03** of **04**

detail E

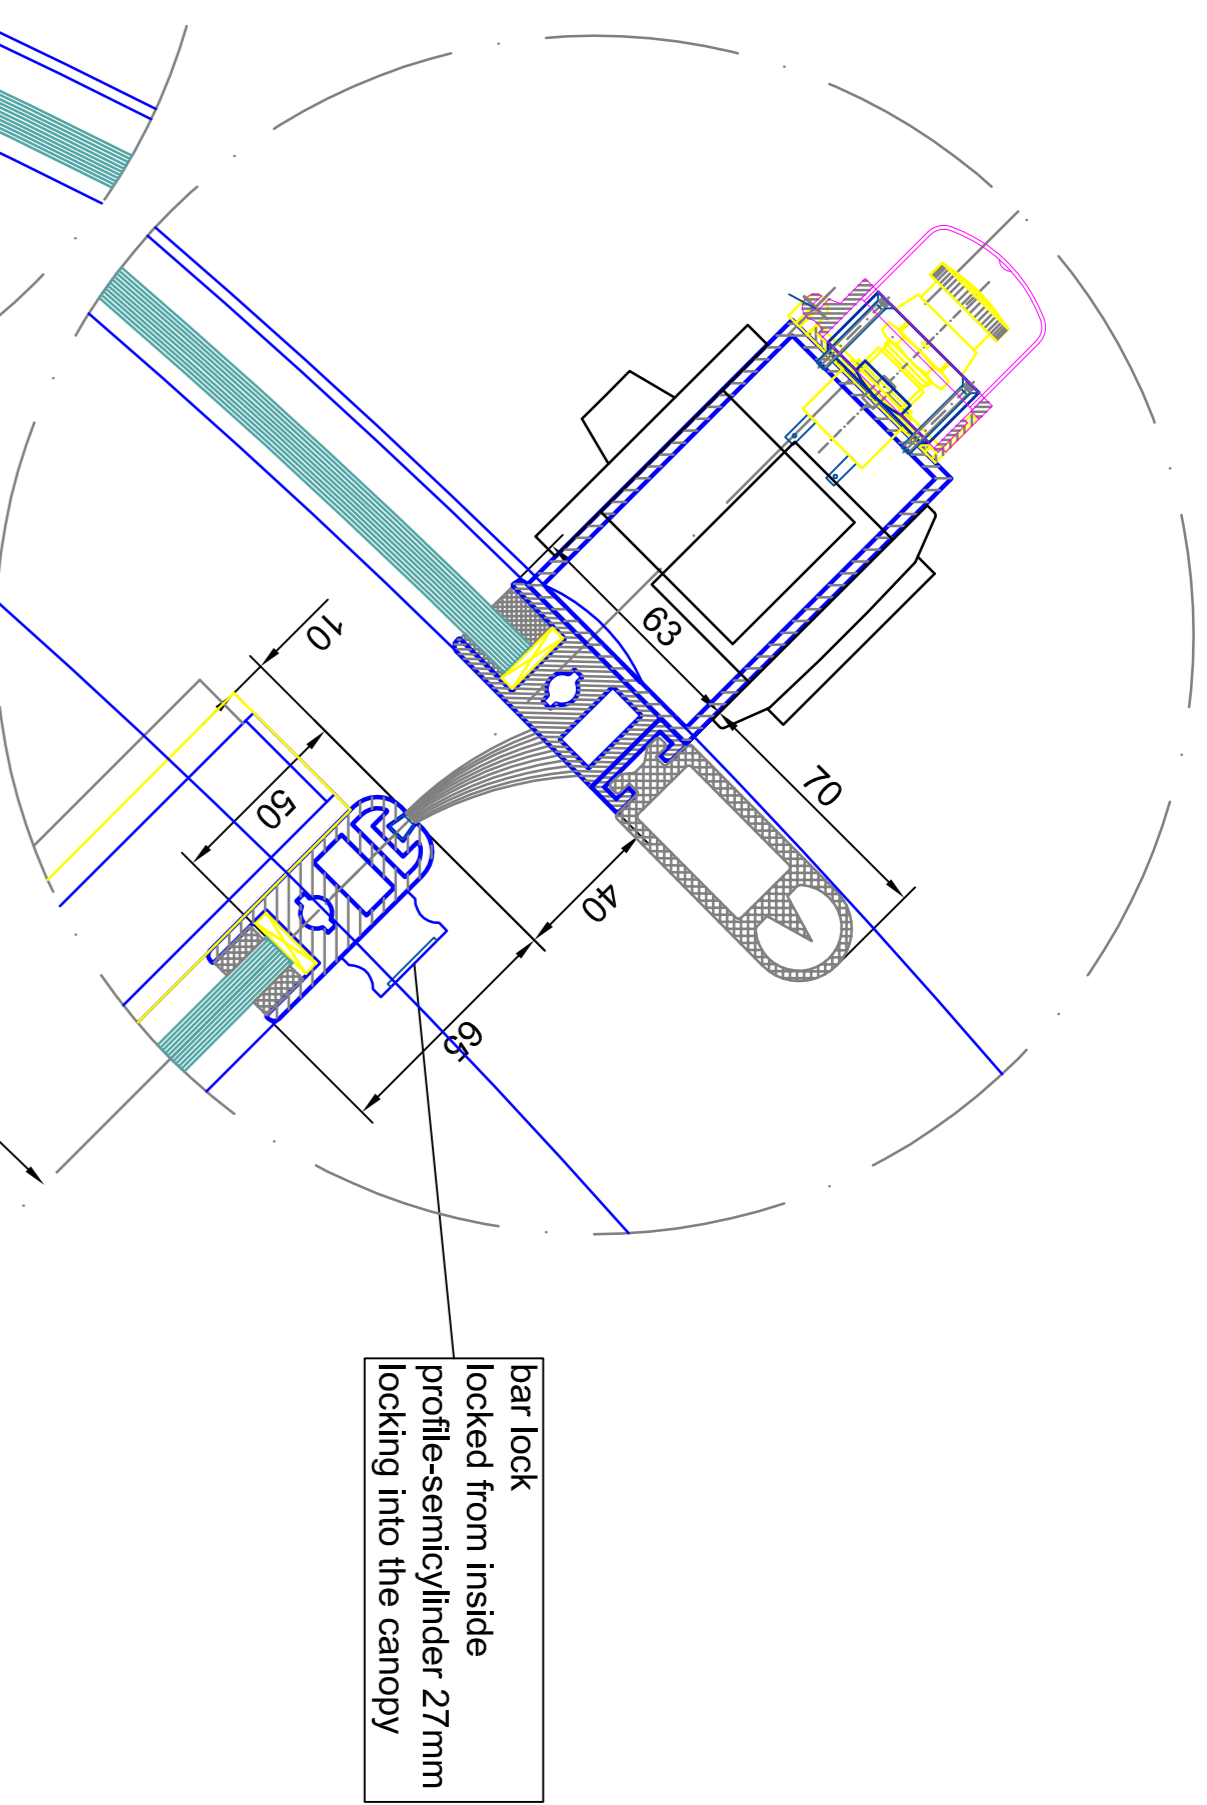


detail F

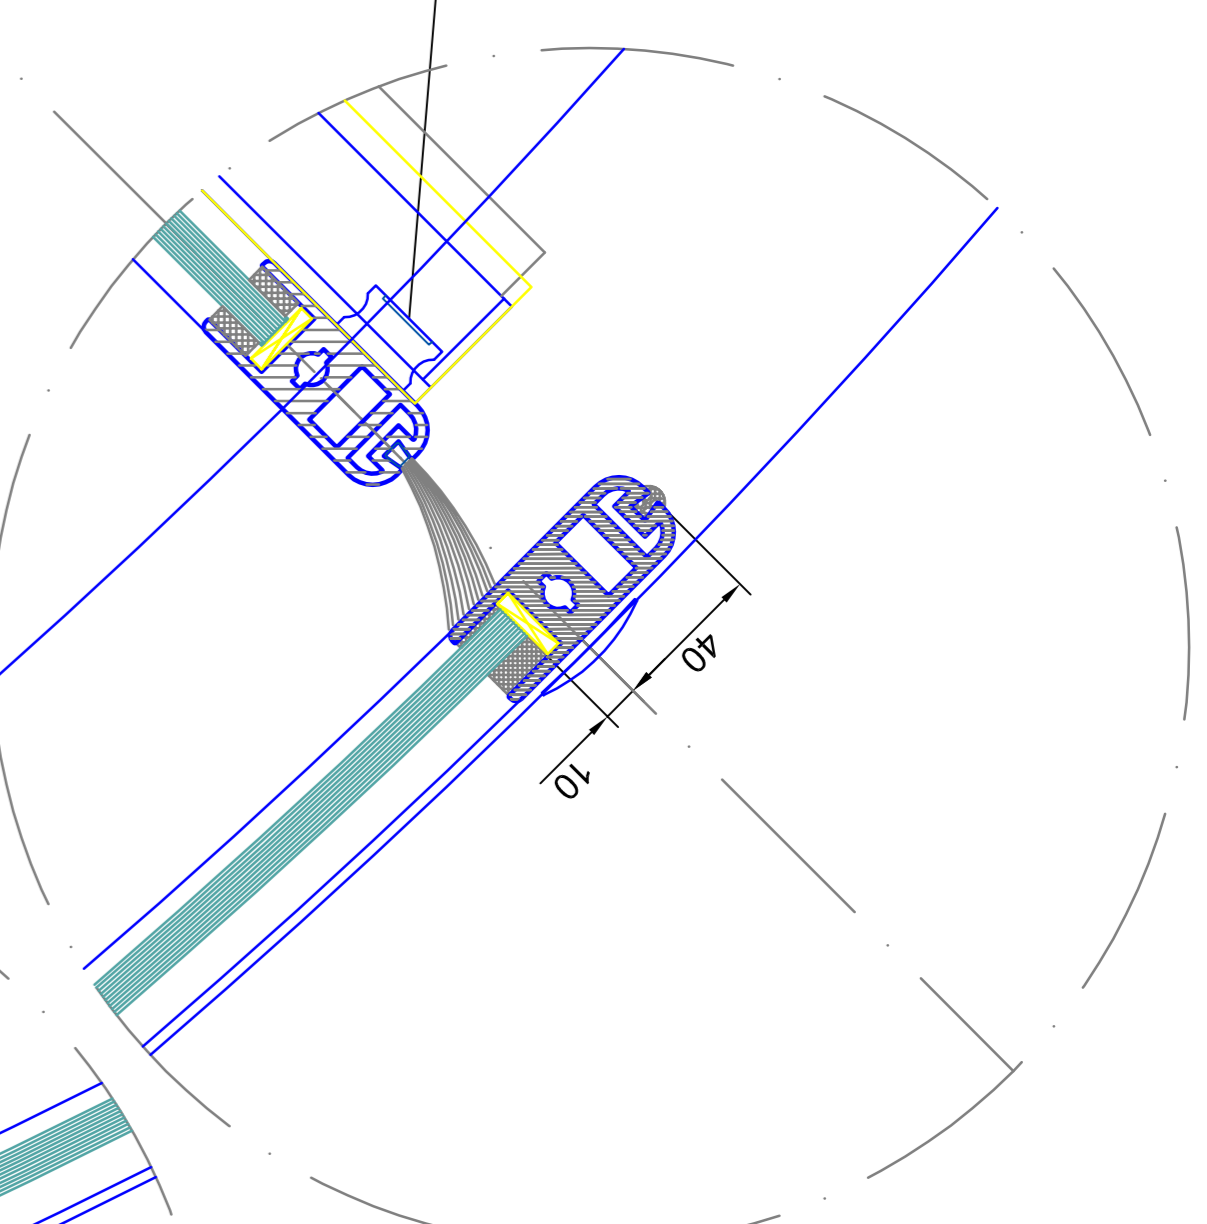


inside


detail D

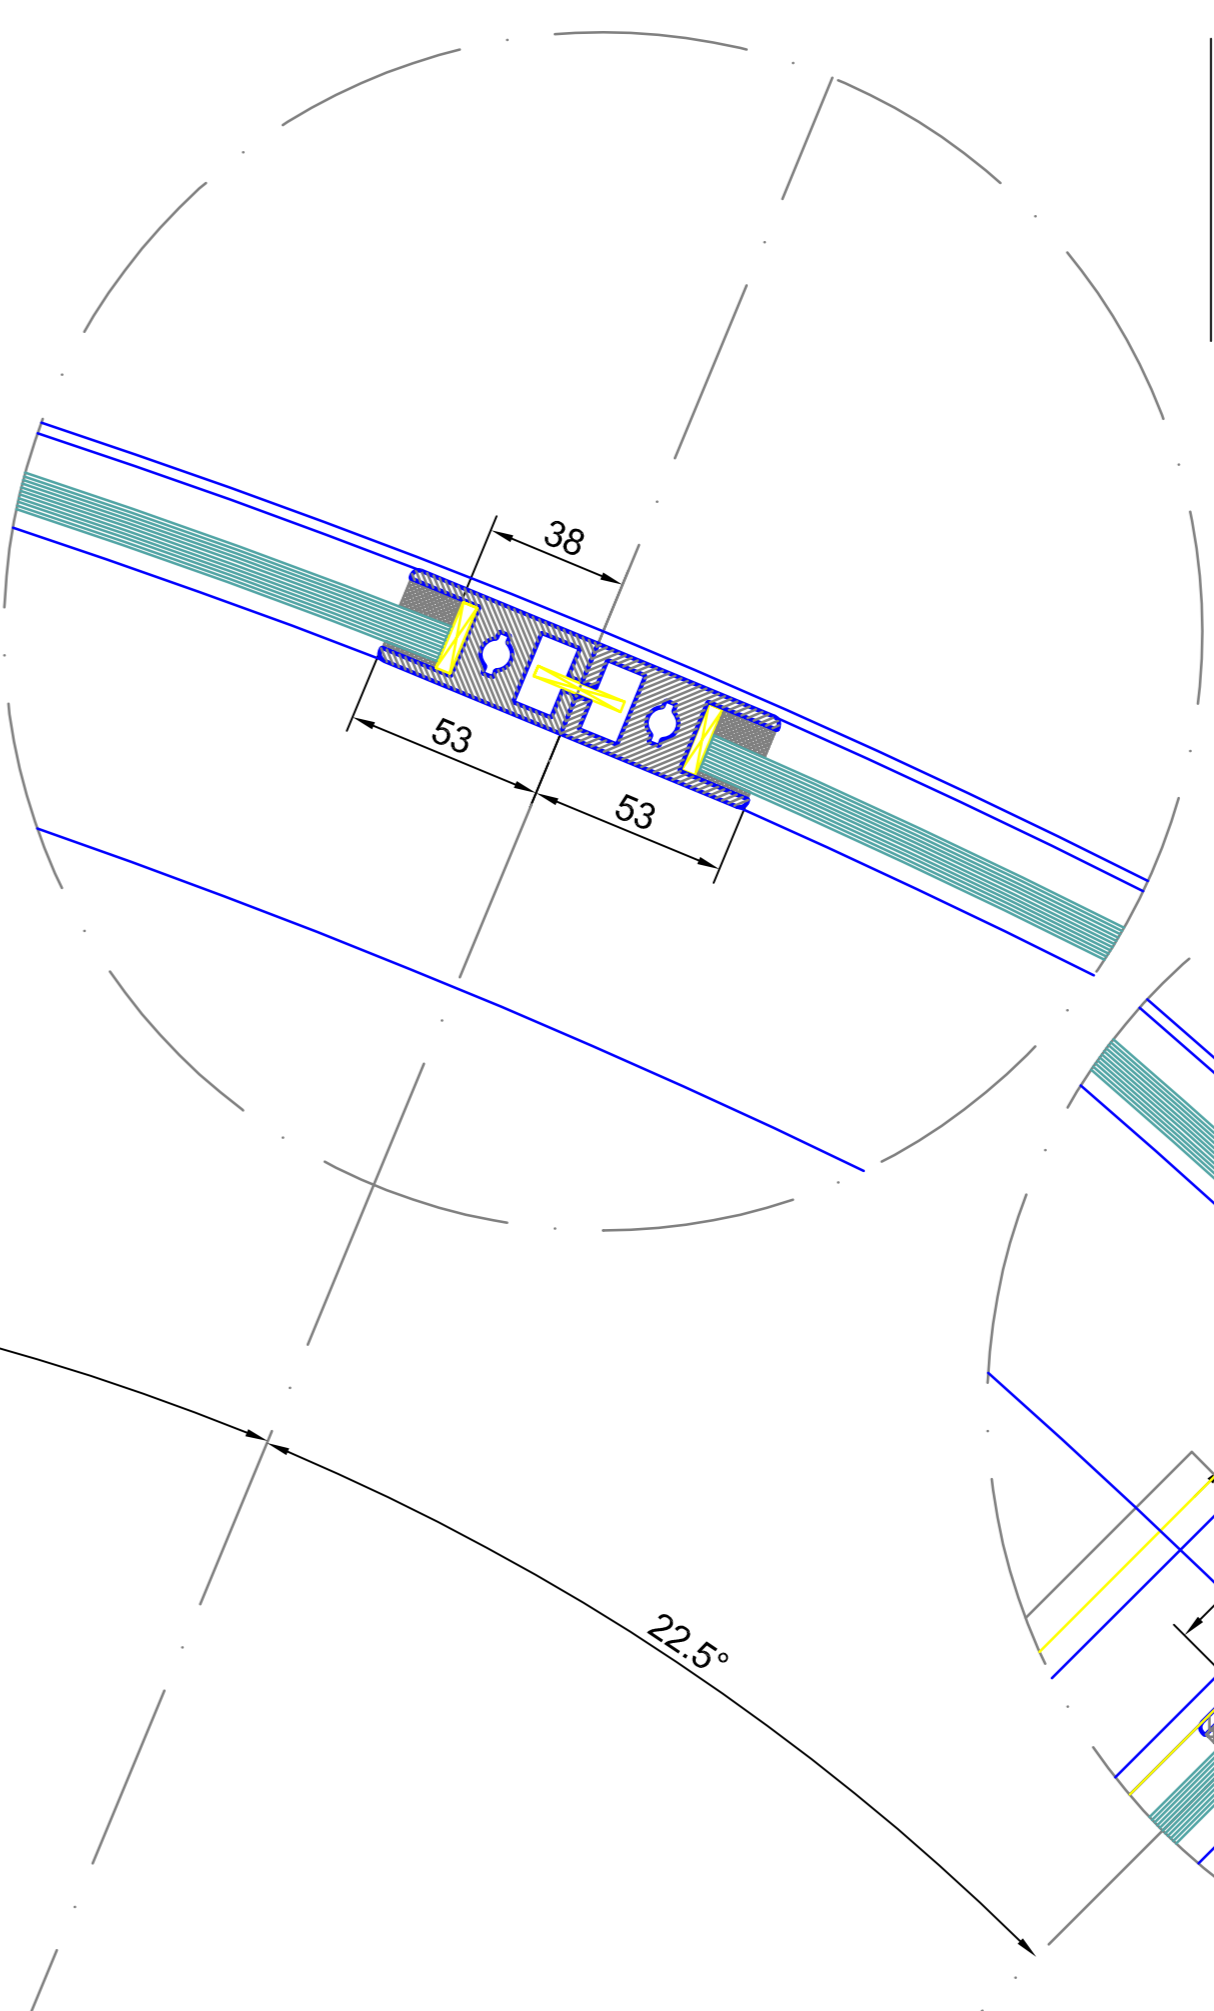

detail M

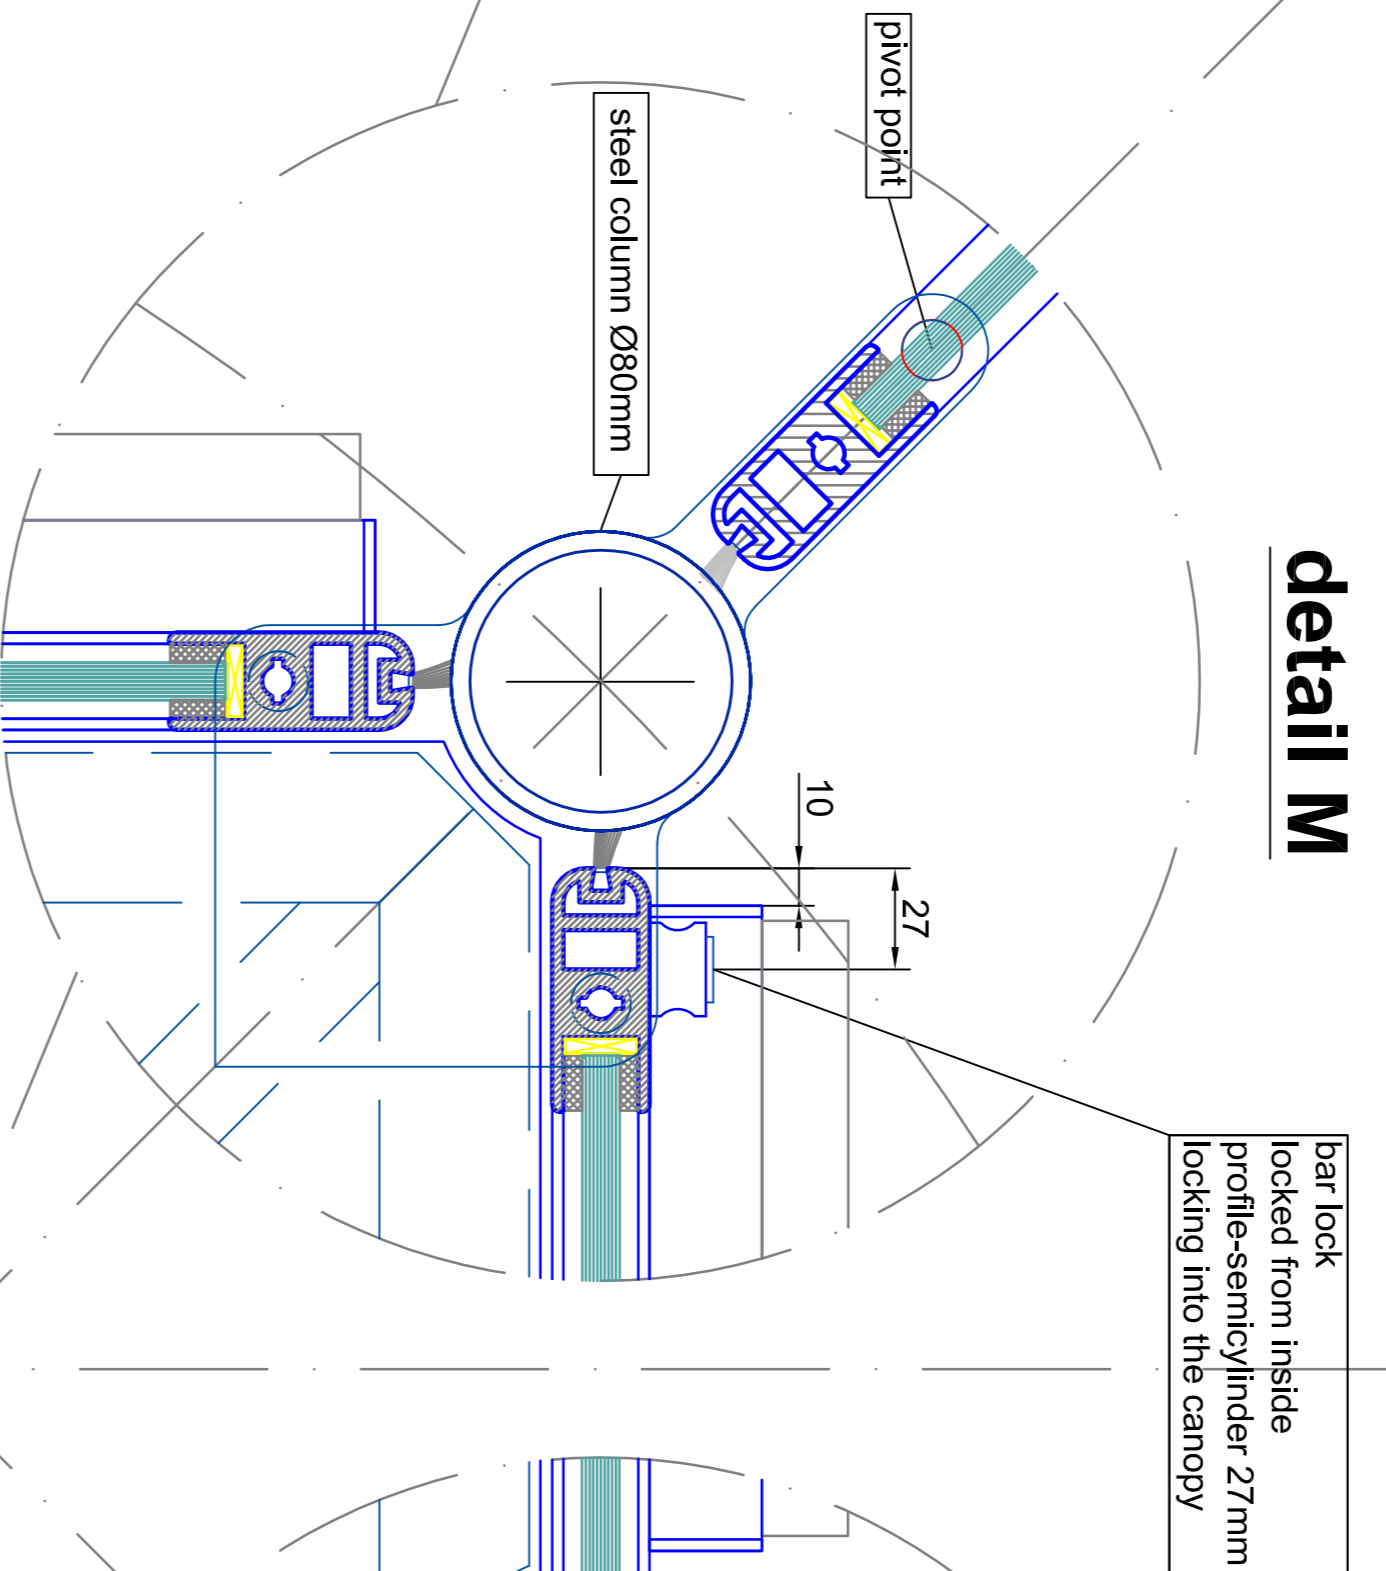


detail N

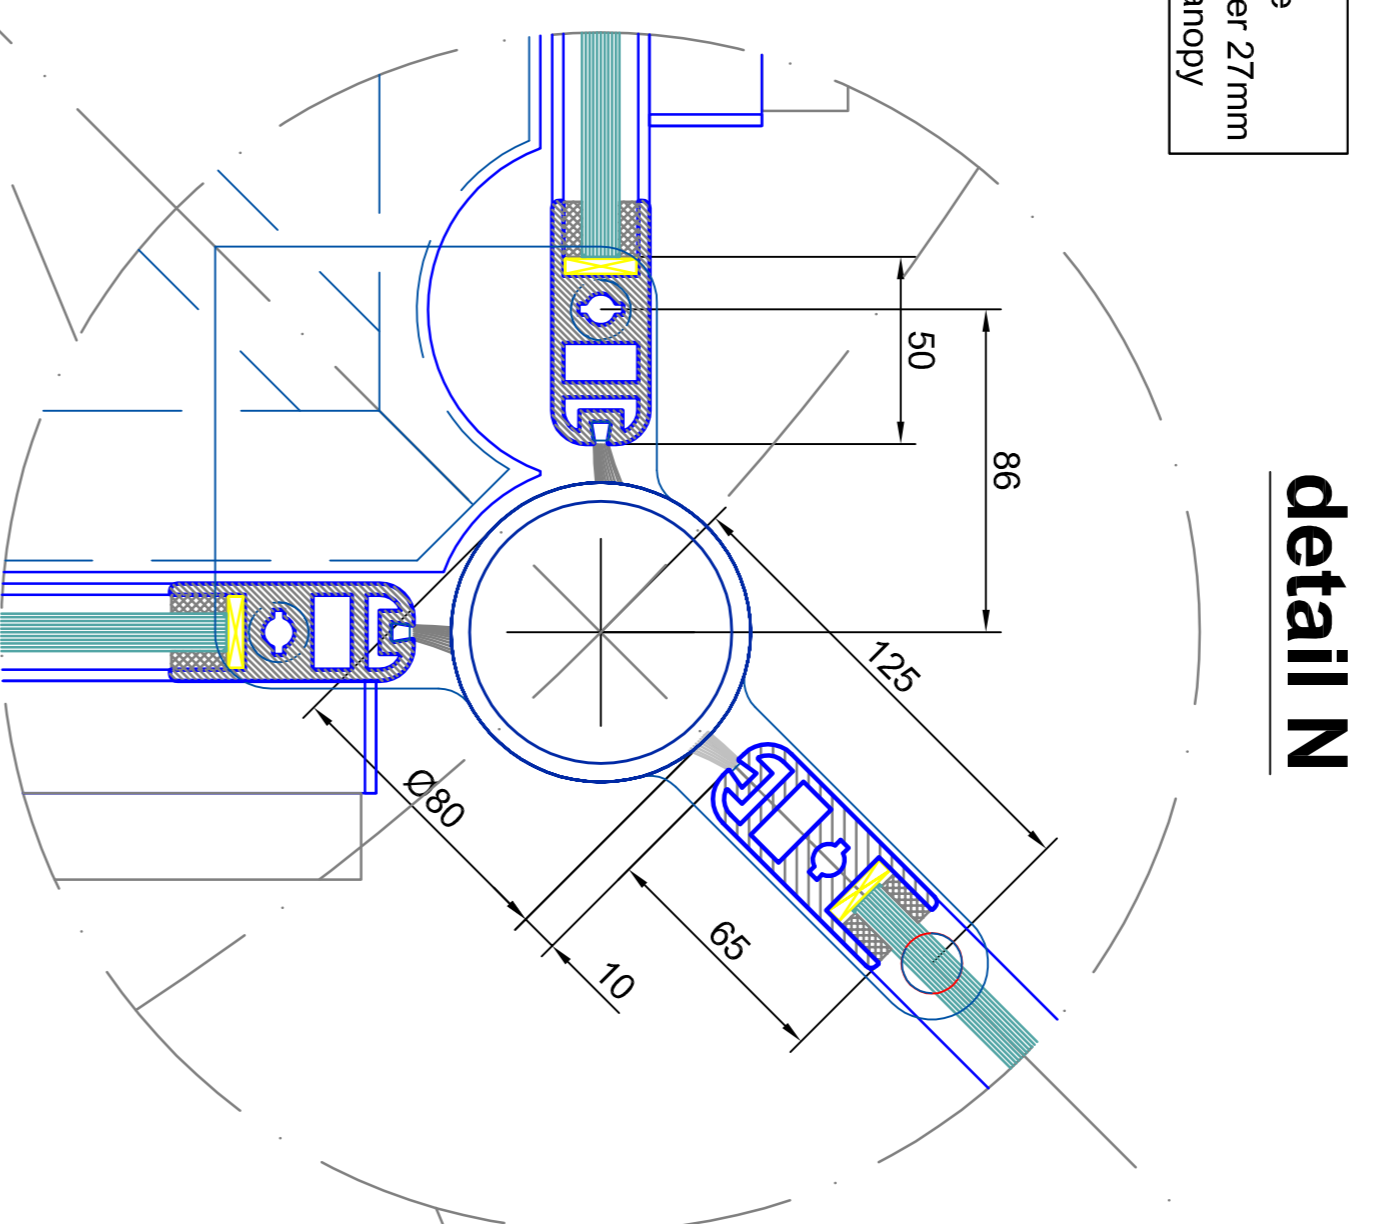


bar lock locked from inside profile-semicylinder 27mm locking into the canopy


detail C

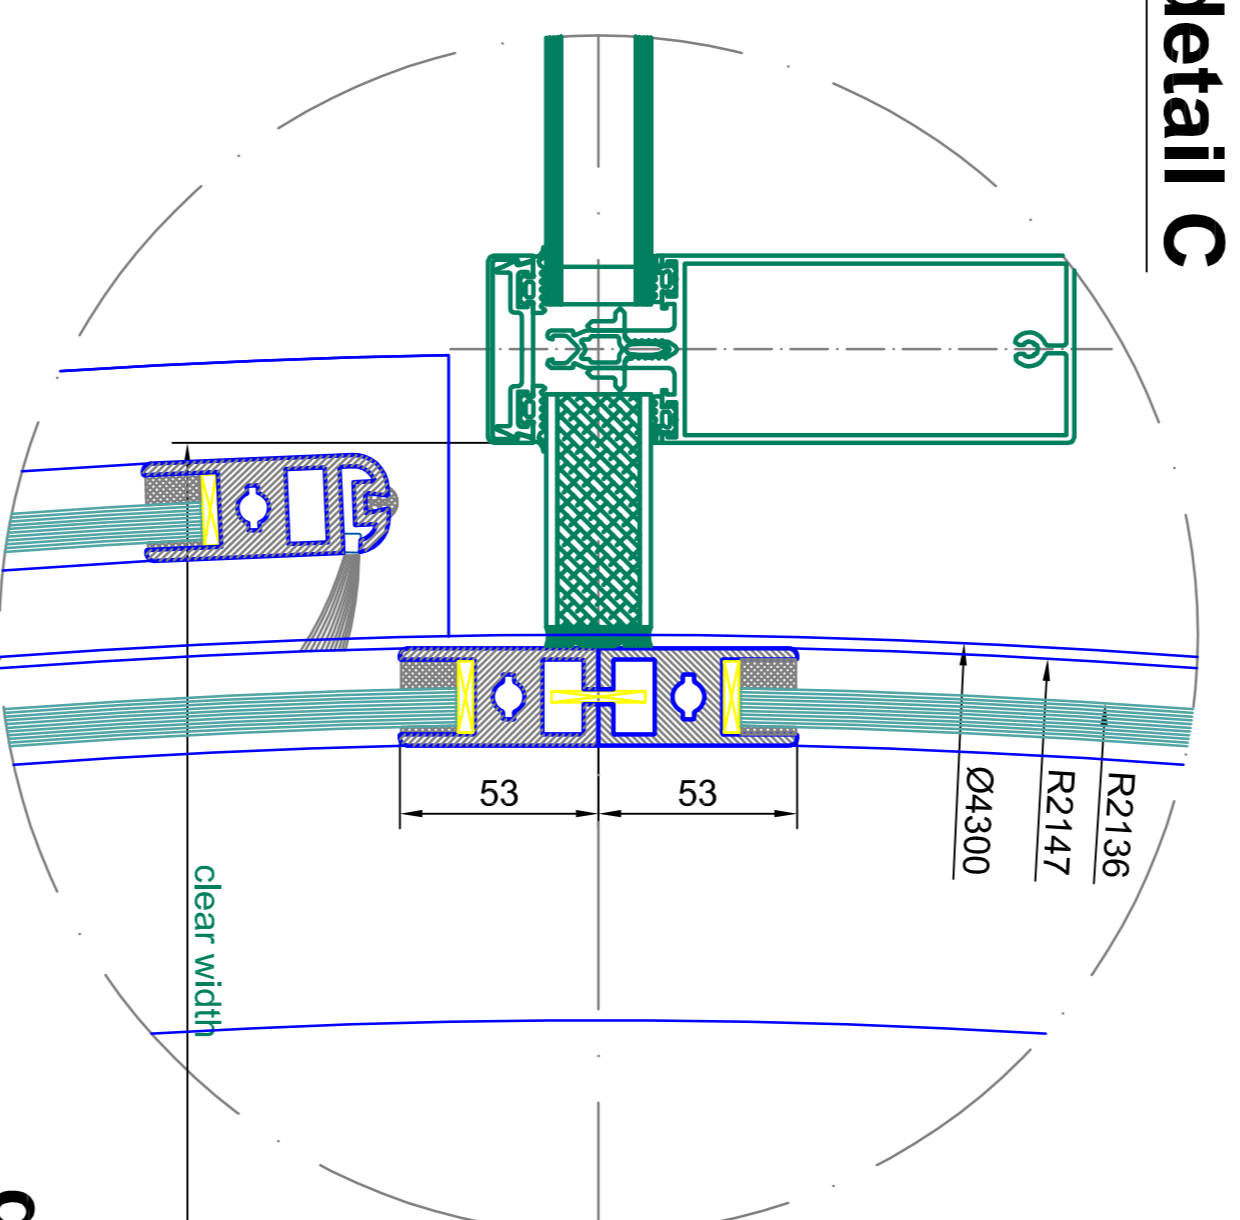


detail H

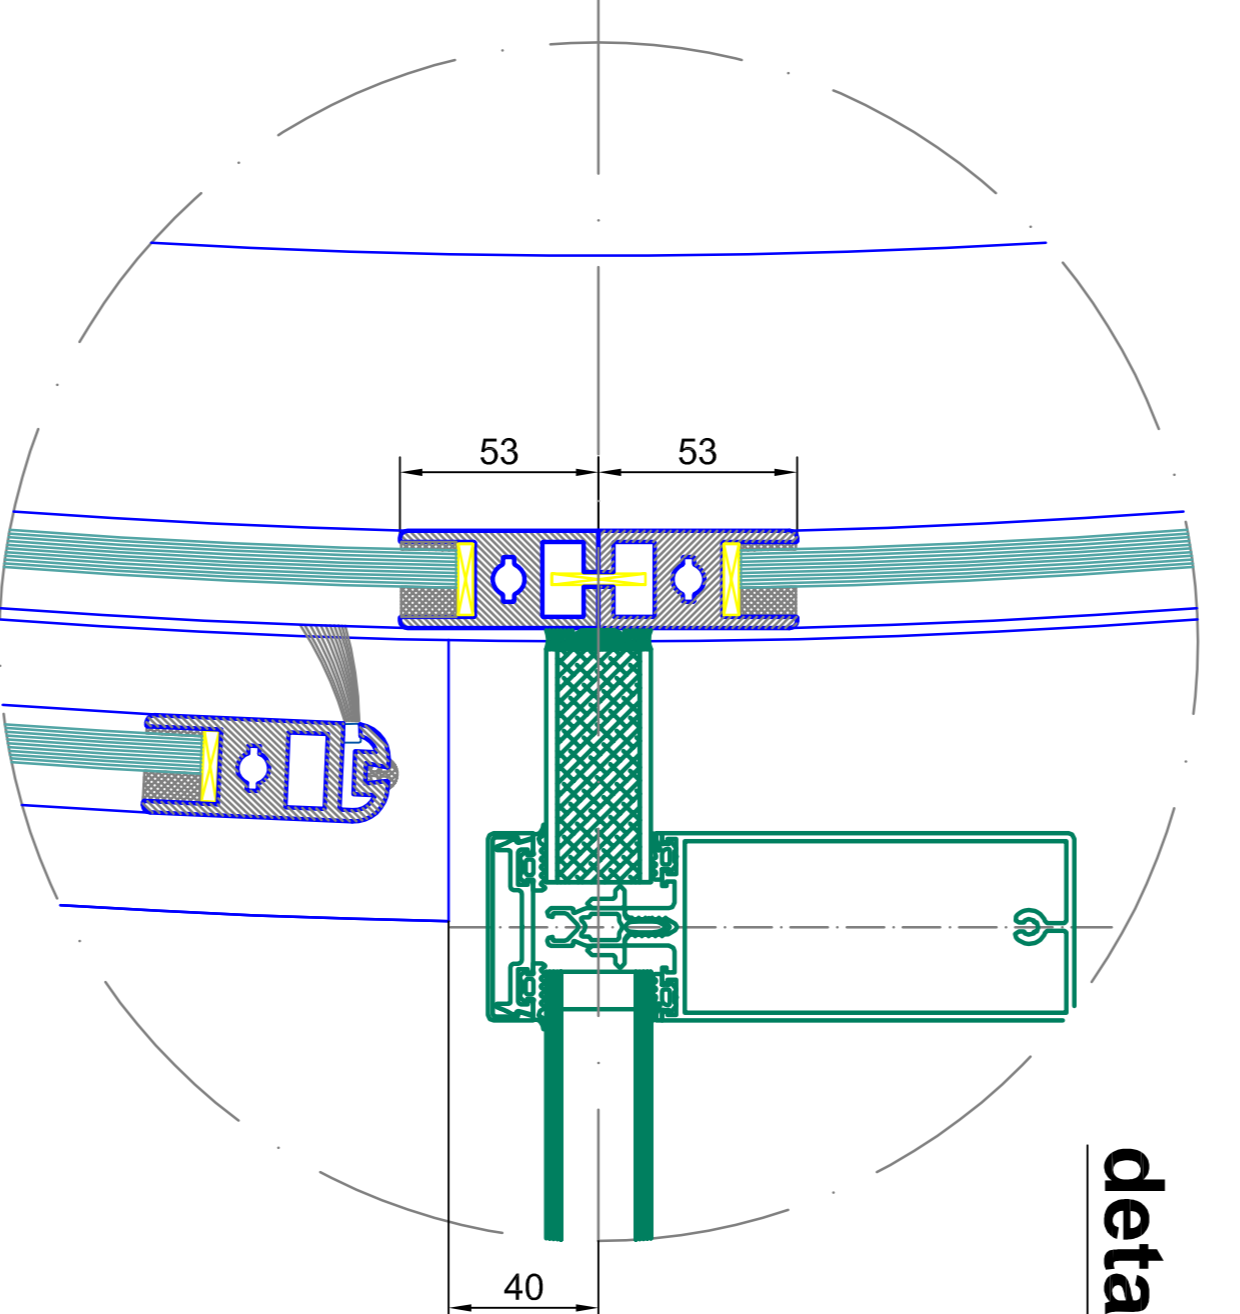


detail B

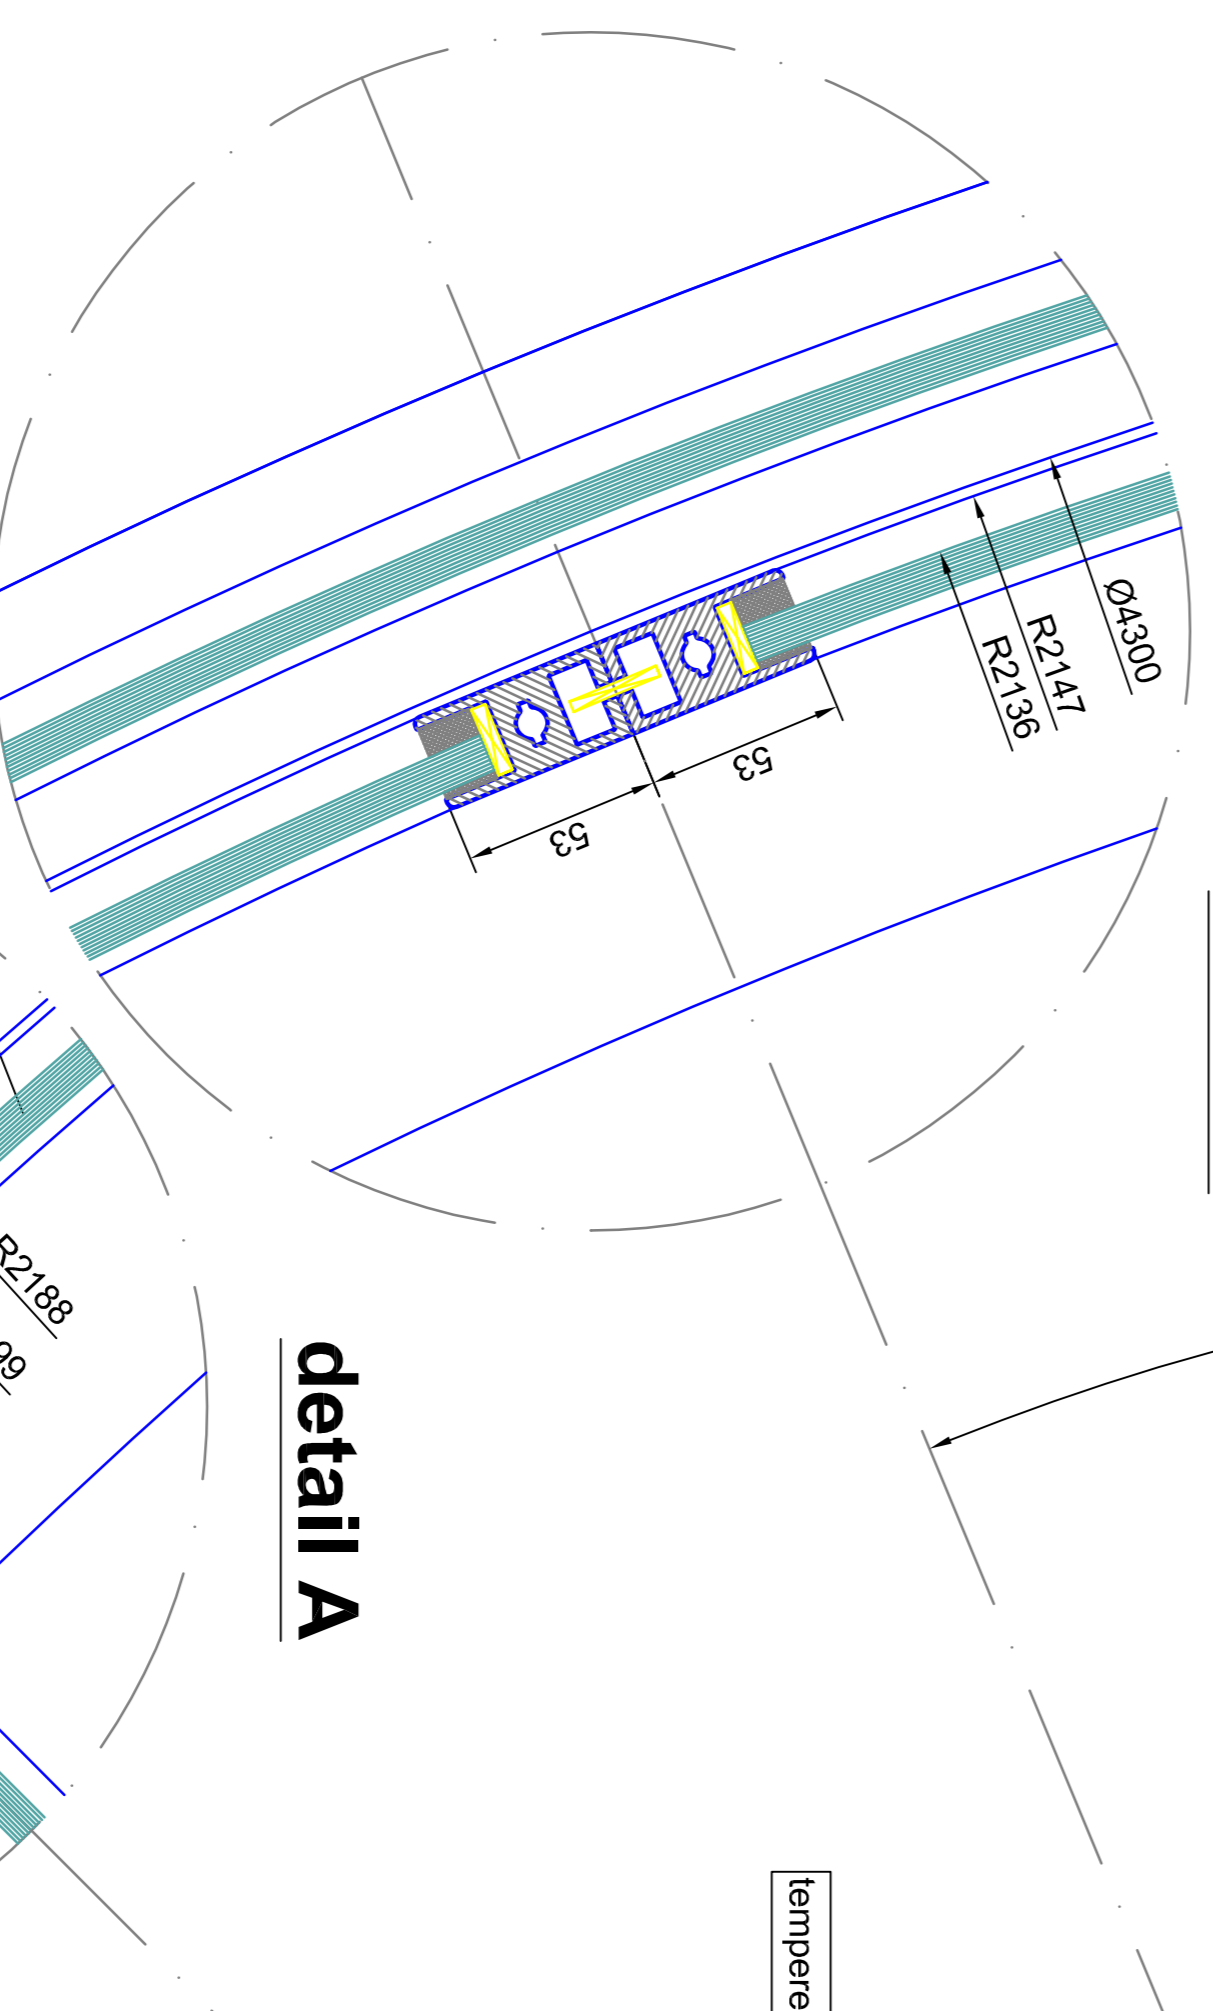


detail L

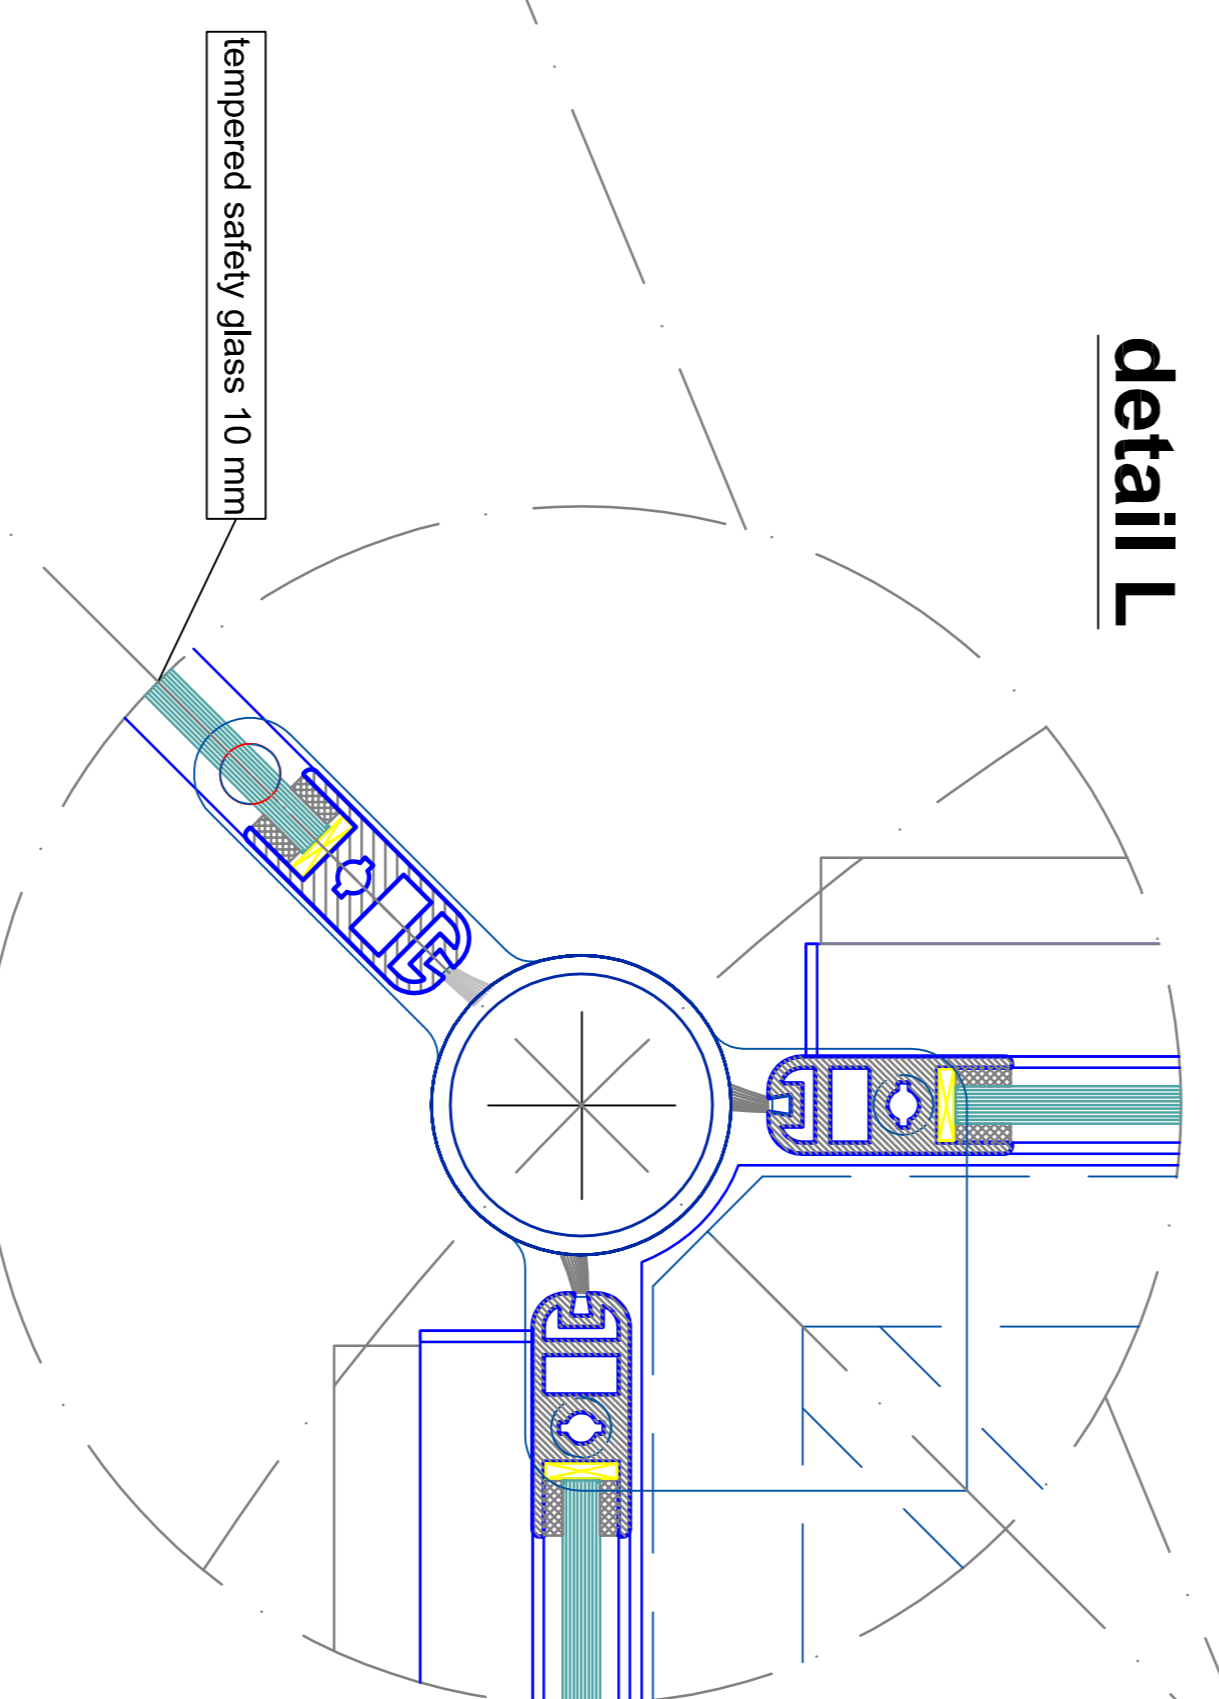


detail O

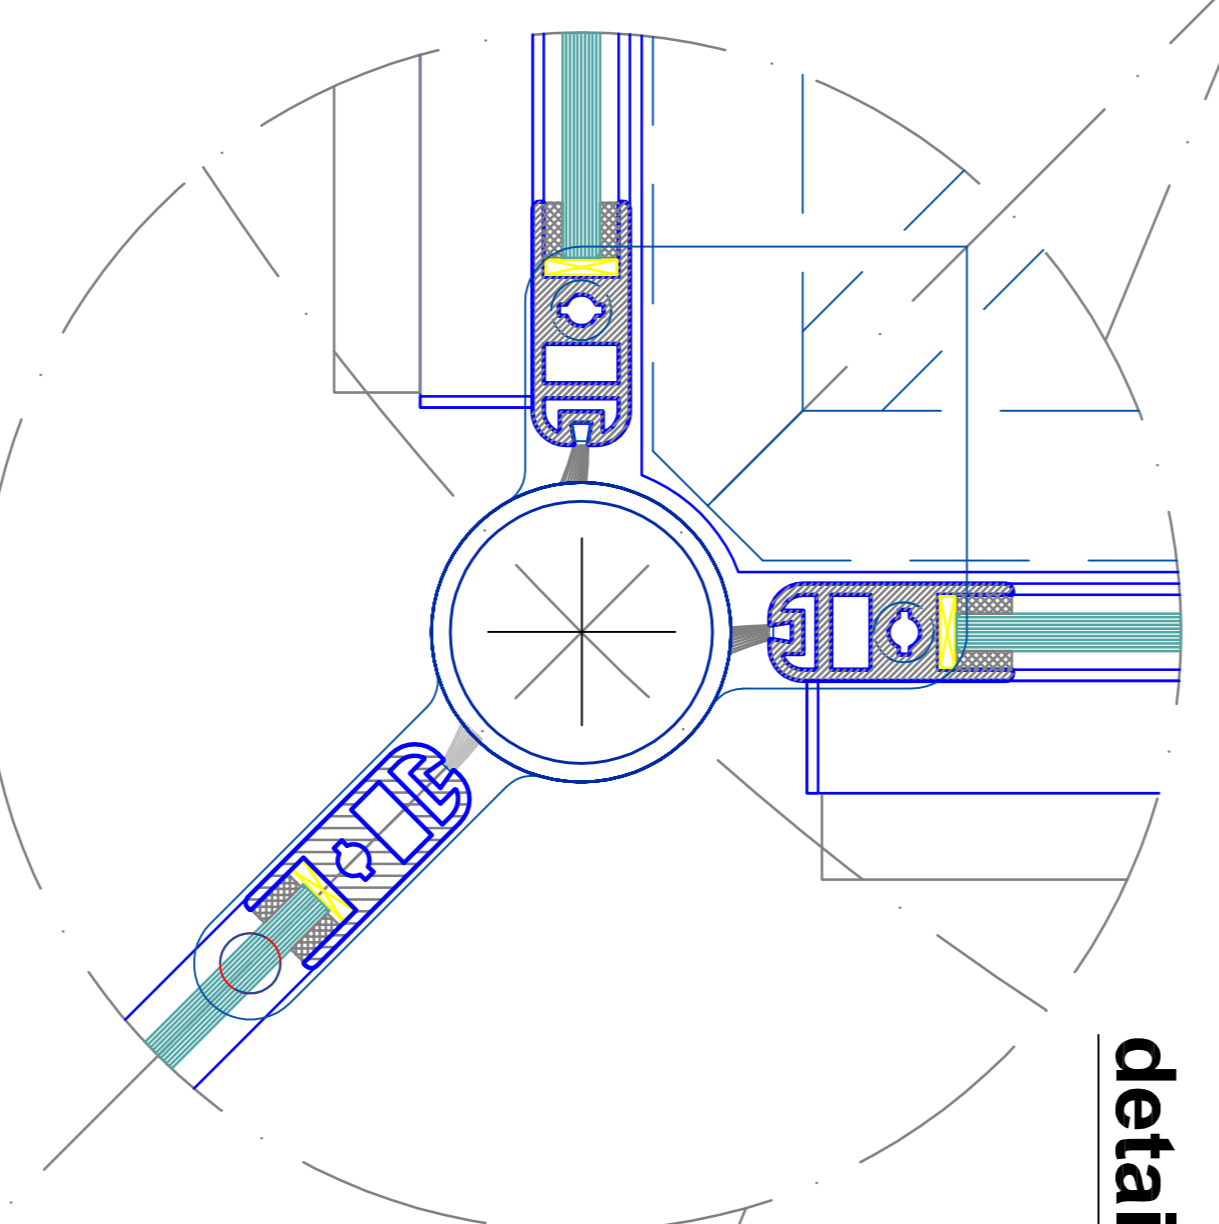


detail A

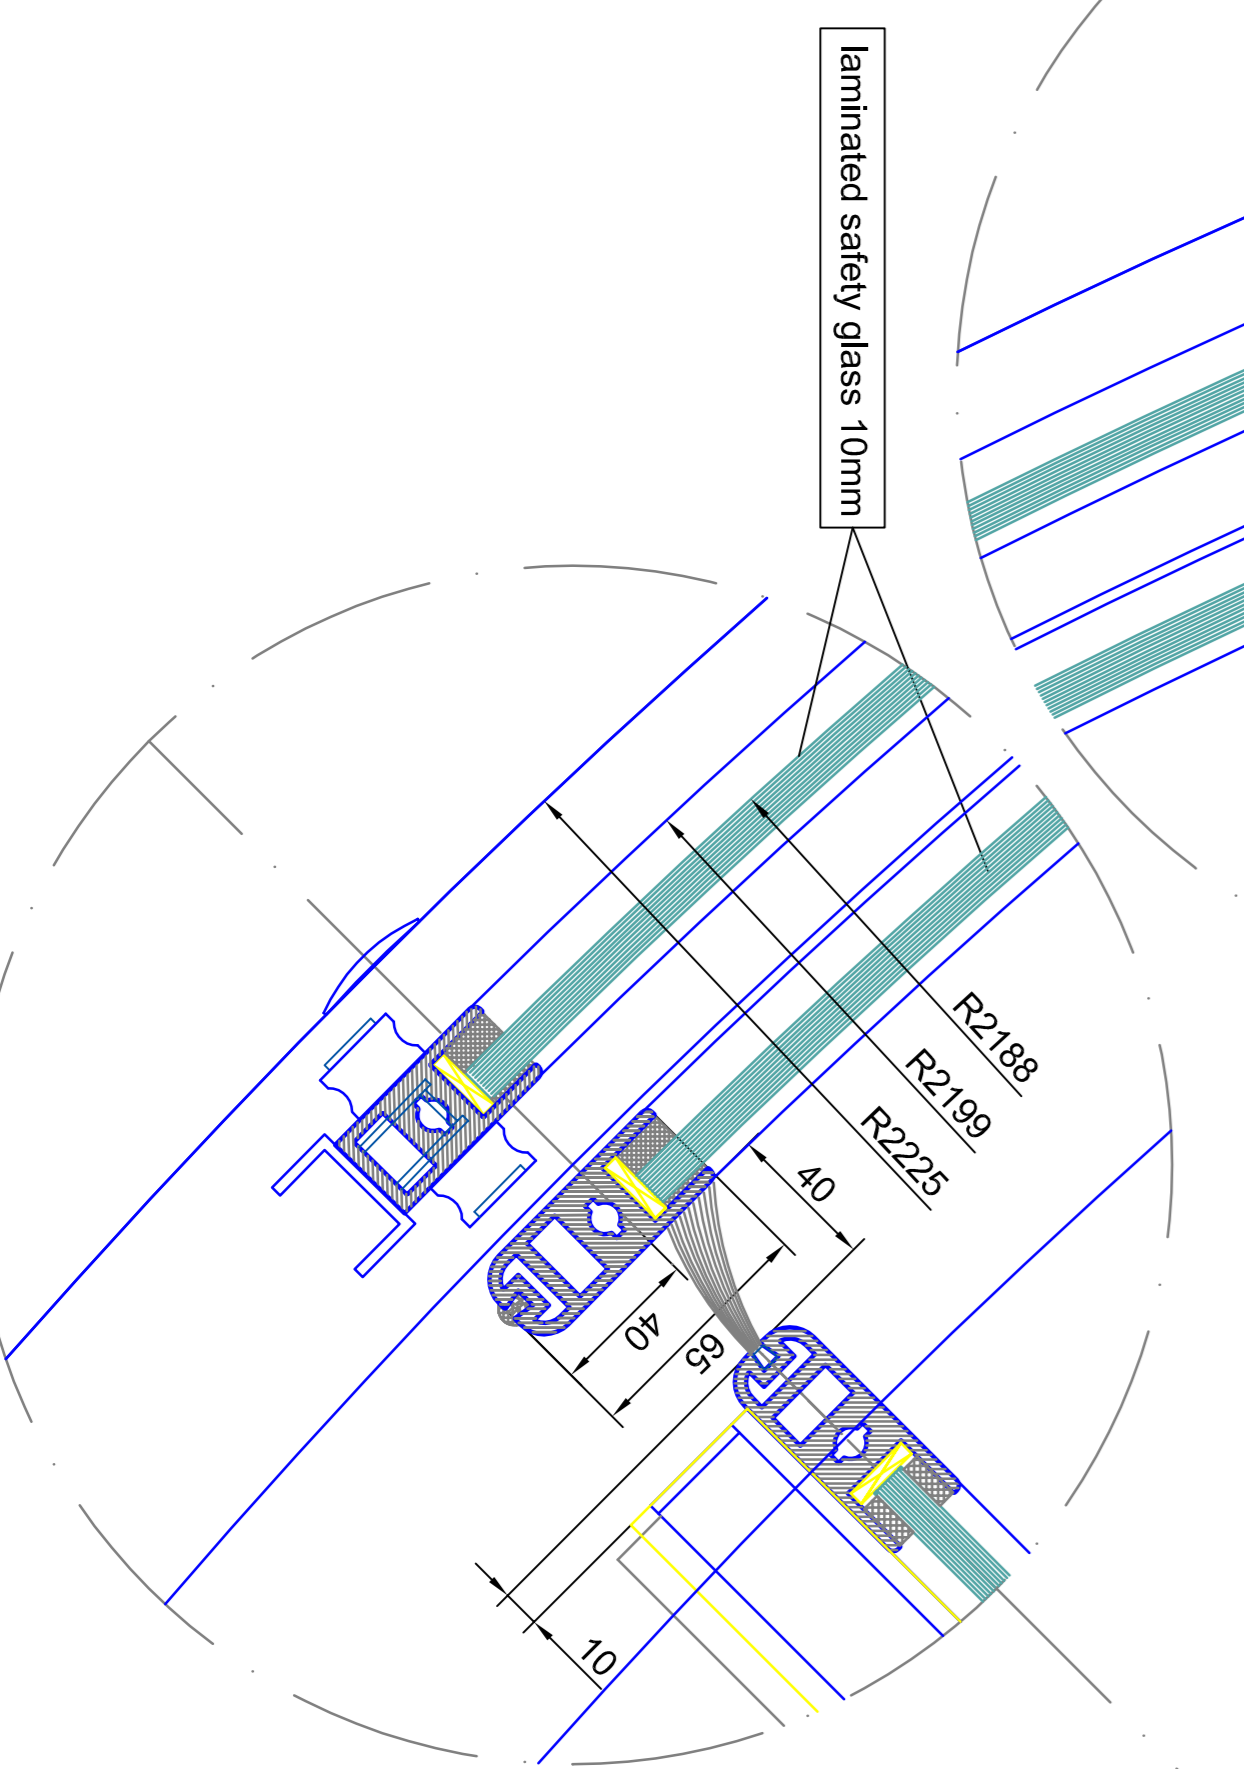


detail K

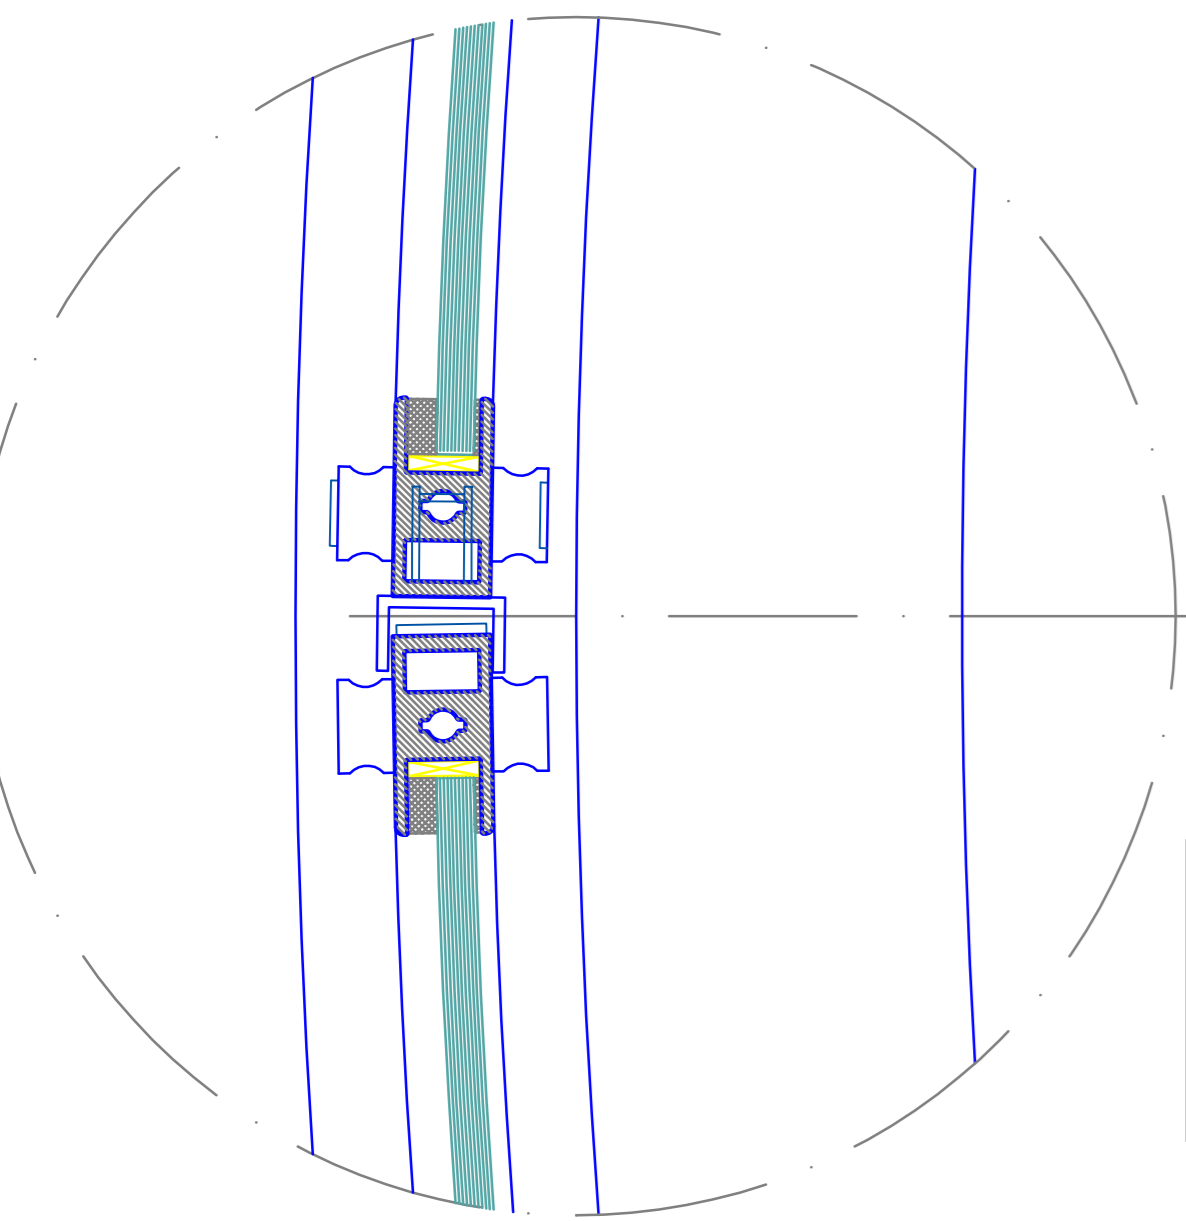

detail J

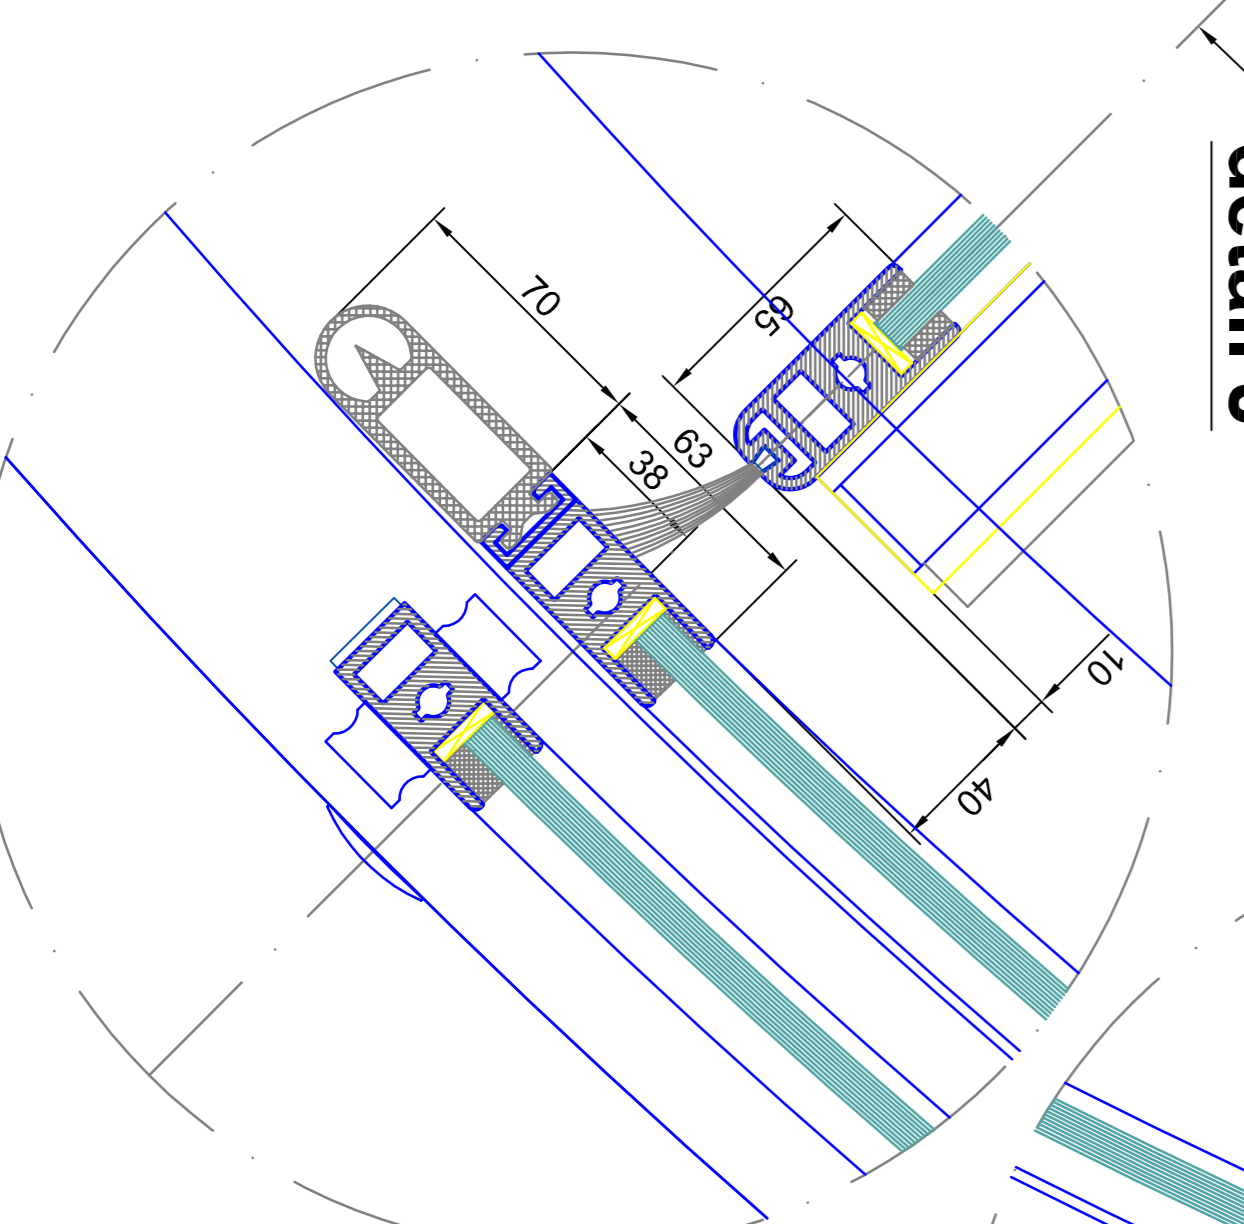

detail I

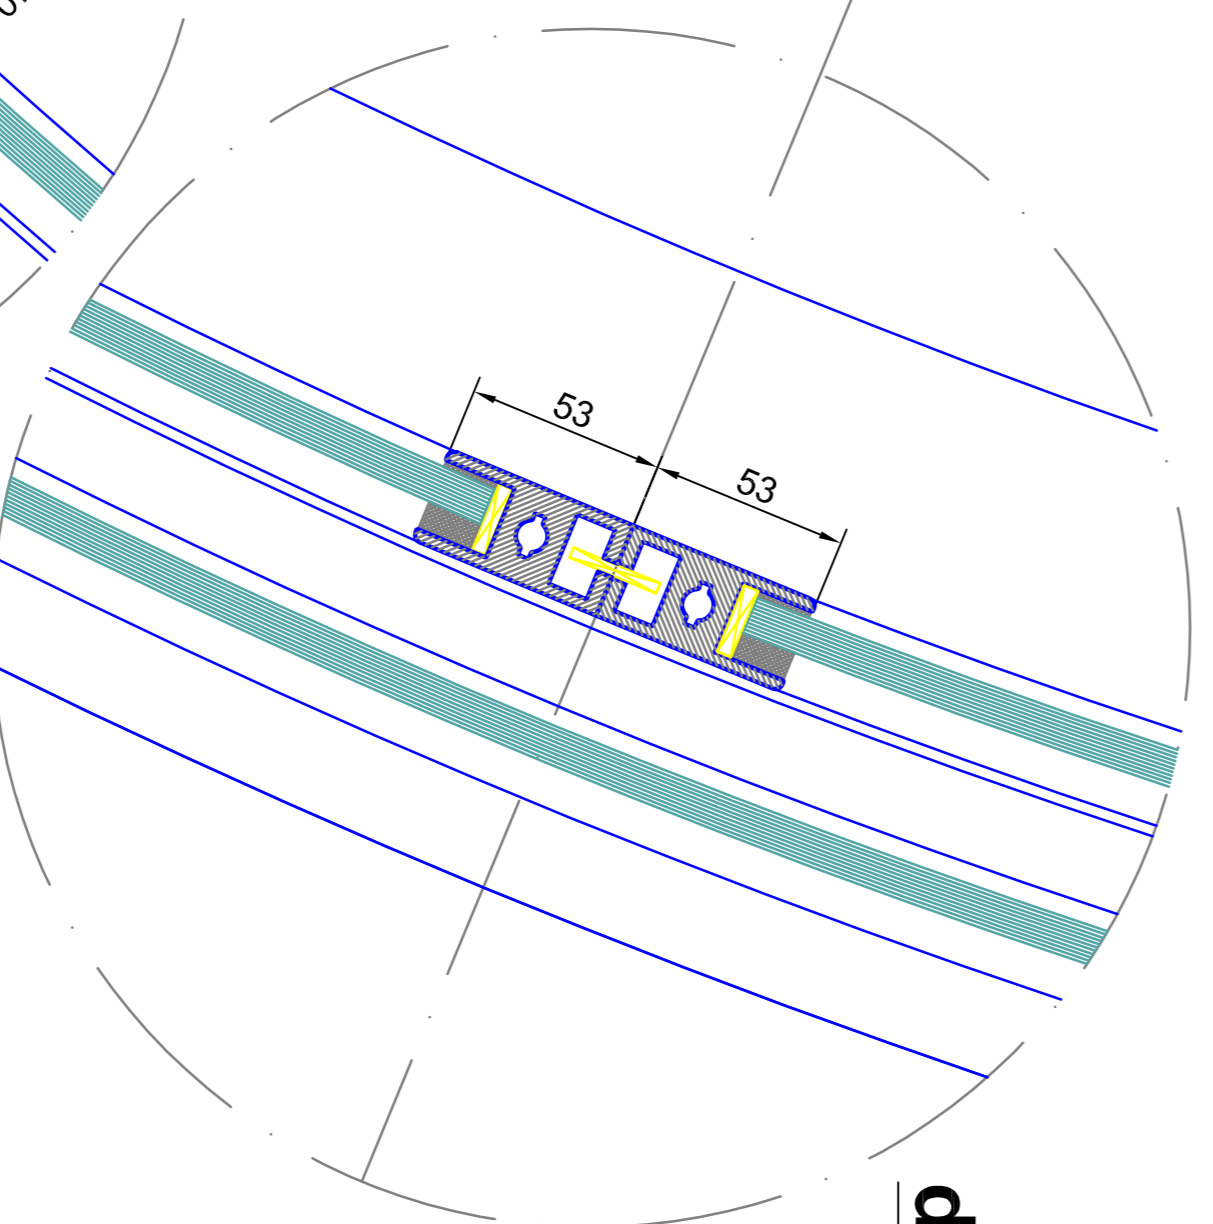

outside

		<b>BLASI</b> Automatic Doors Def. Sec. Steel S-15 D. 1757 S. Milano	
Tel. +390227 / 883 - 291 Fax. +390227 / 883 - 299 Email: info@blasi.com WWW: Blasi - Italy		<b>Model</b> K41-VV/MMA-43 Break Out <b>Sample Drawing Only</b>	
<b>Standard</b> EN 16014-3 EN 16014-4 EN 16014-5	<b>Material</b> 304 AISI	<b>Material</b> EN 10607 EN 10608 EN 10609	<b>Material</b> EN 10607 EN 10608 EN 10609
<b>Accessories</b> Laminated safety glass 10 mm Tempered safety glass 10 mm			