




vertical section - watertight roof / waterspout
A0 - M 1:5

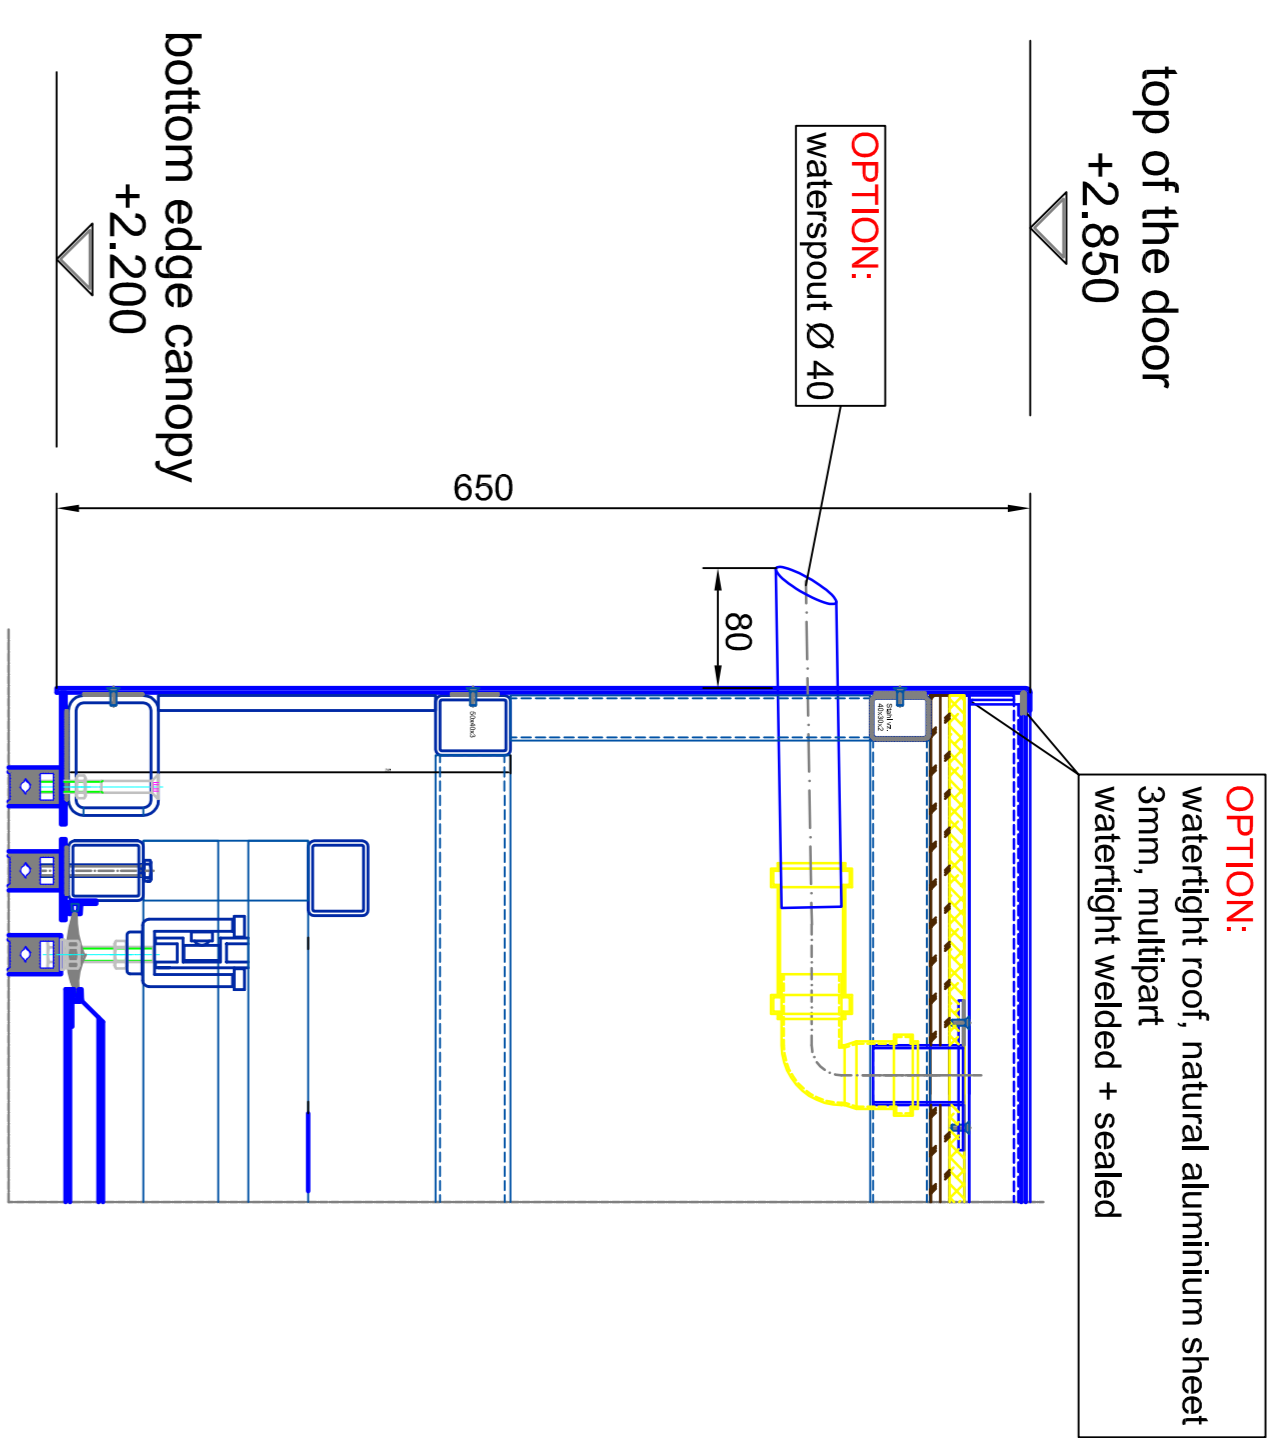


vertical section - dust roof / outside
A0 - M 1:5

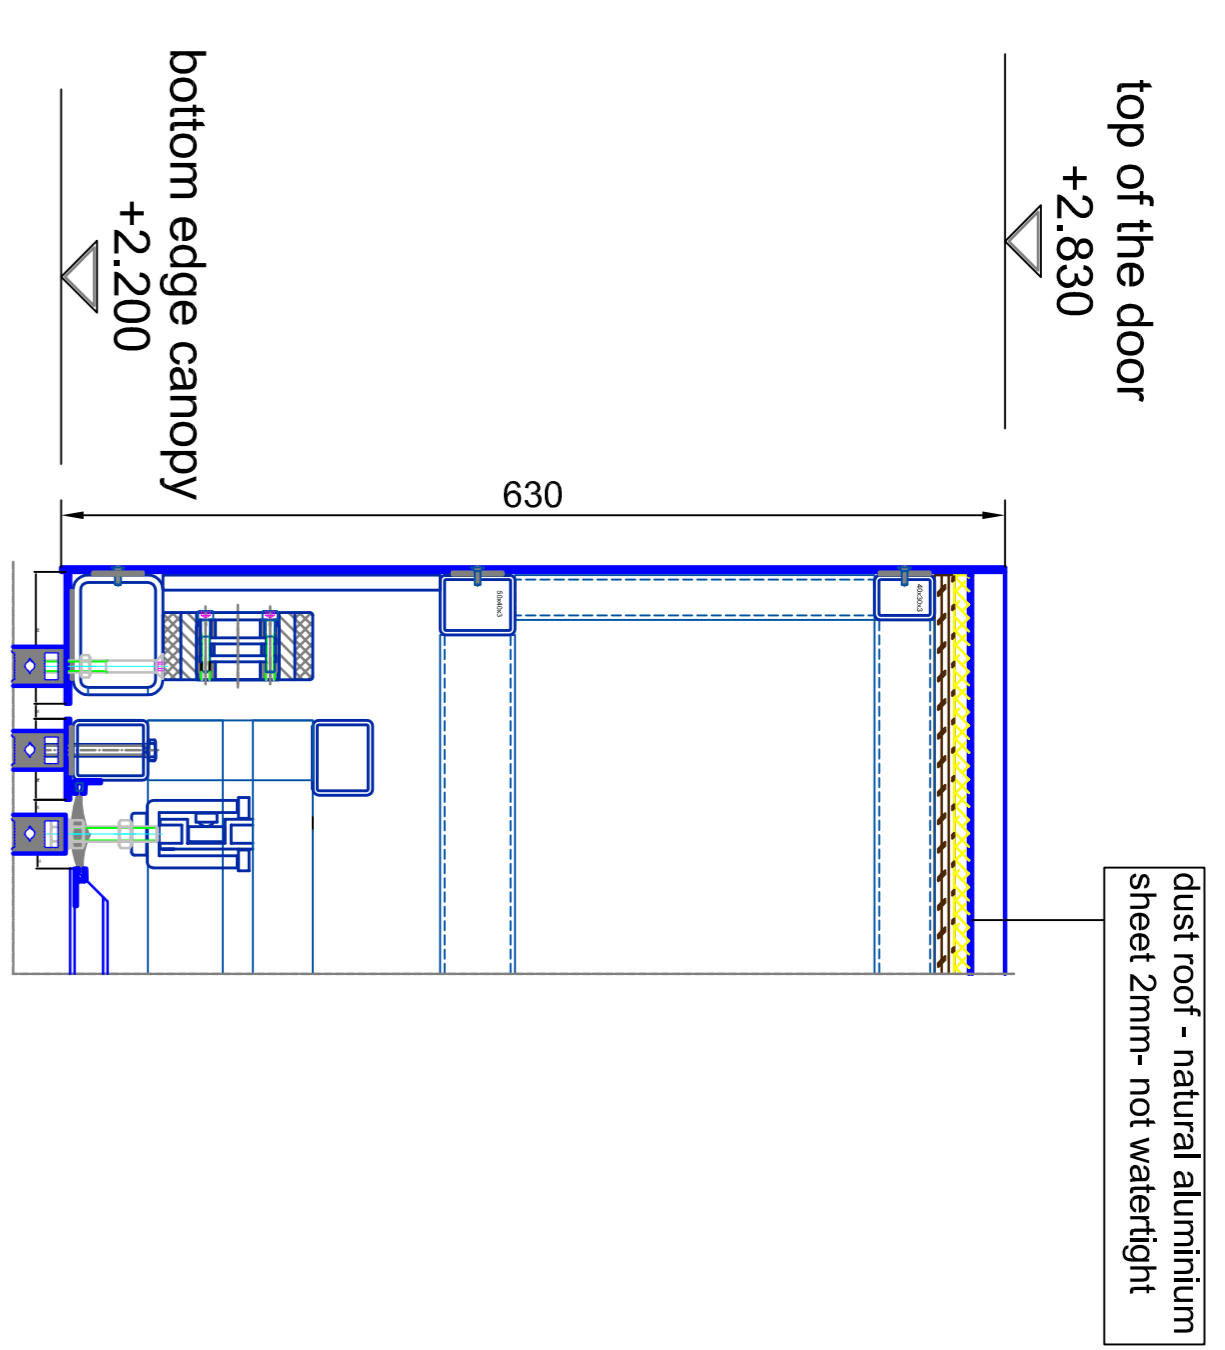


vertical section - watertight roof - multipart
A0 - M 1:5

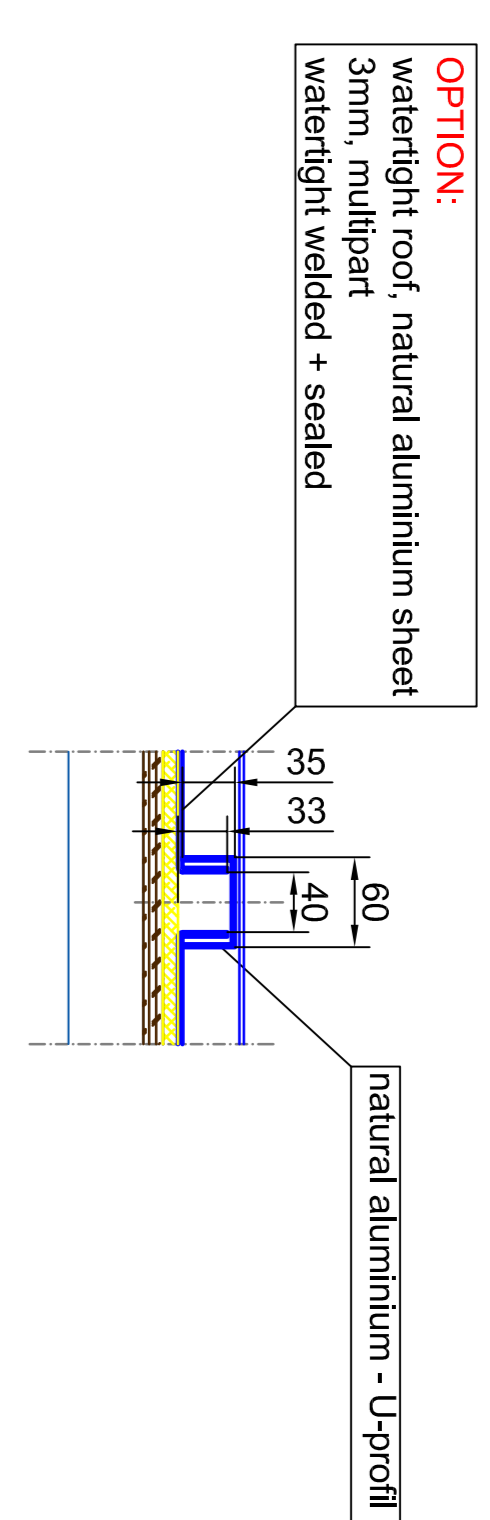

vertical section - passage area / inside
A0 - M 1:5

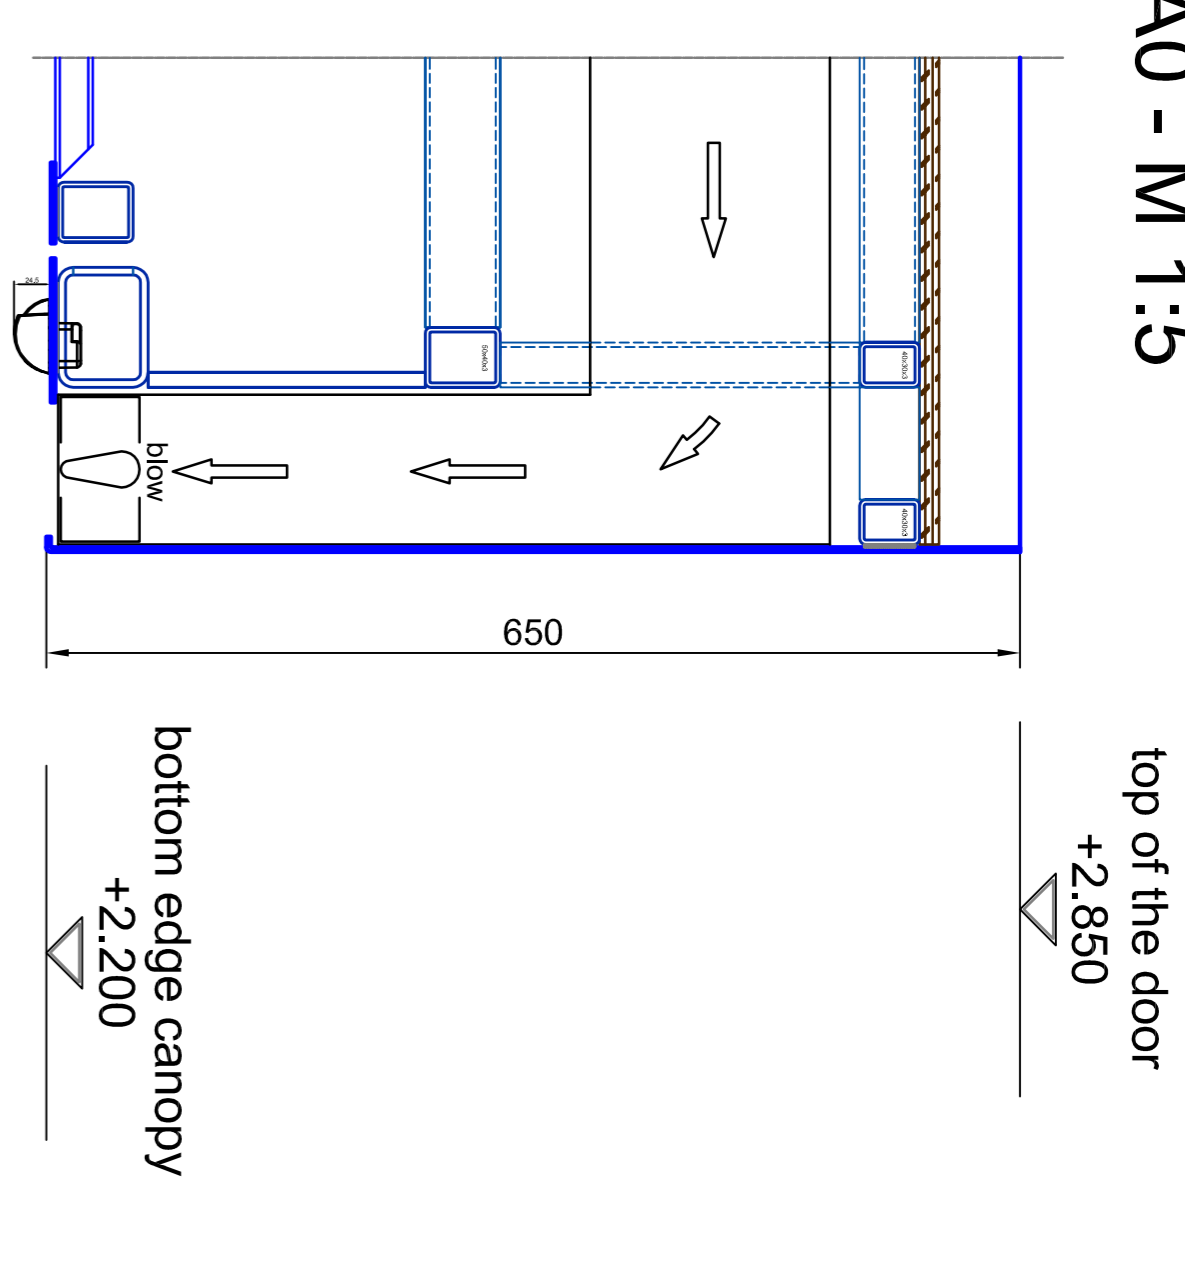

vertical section

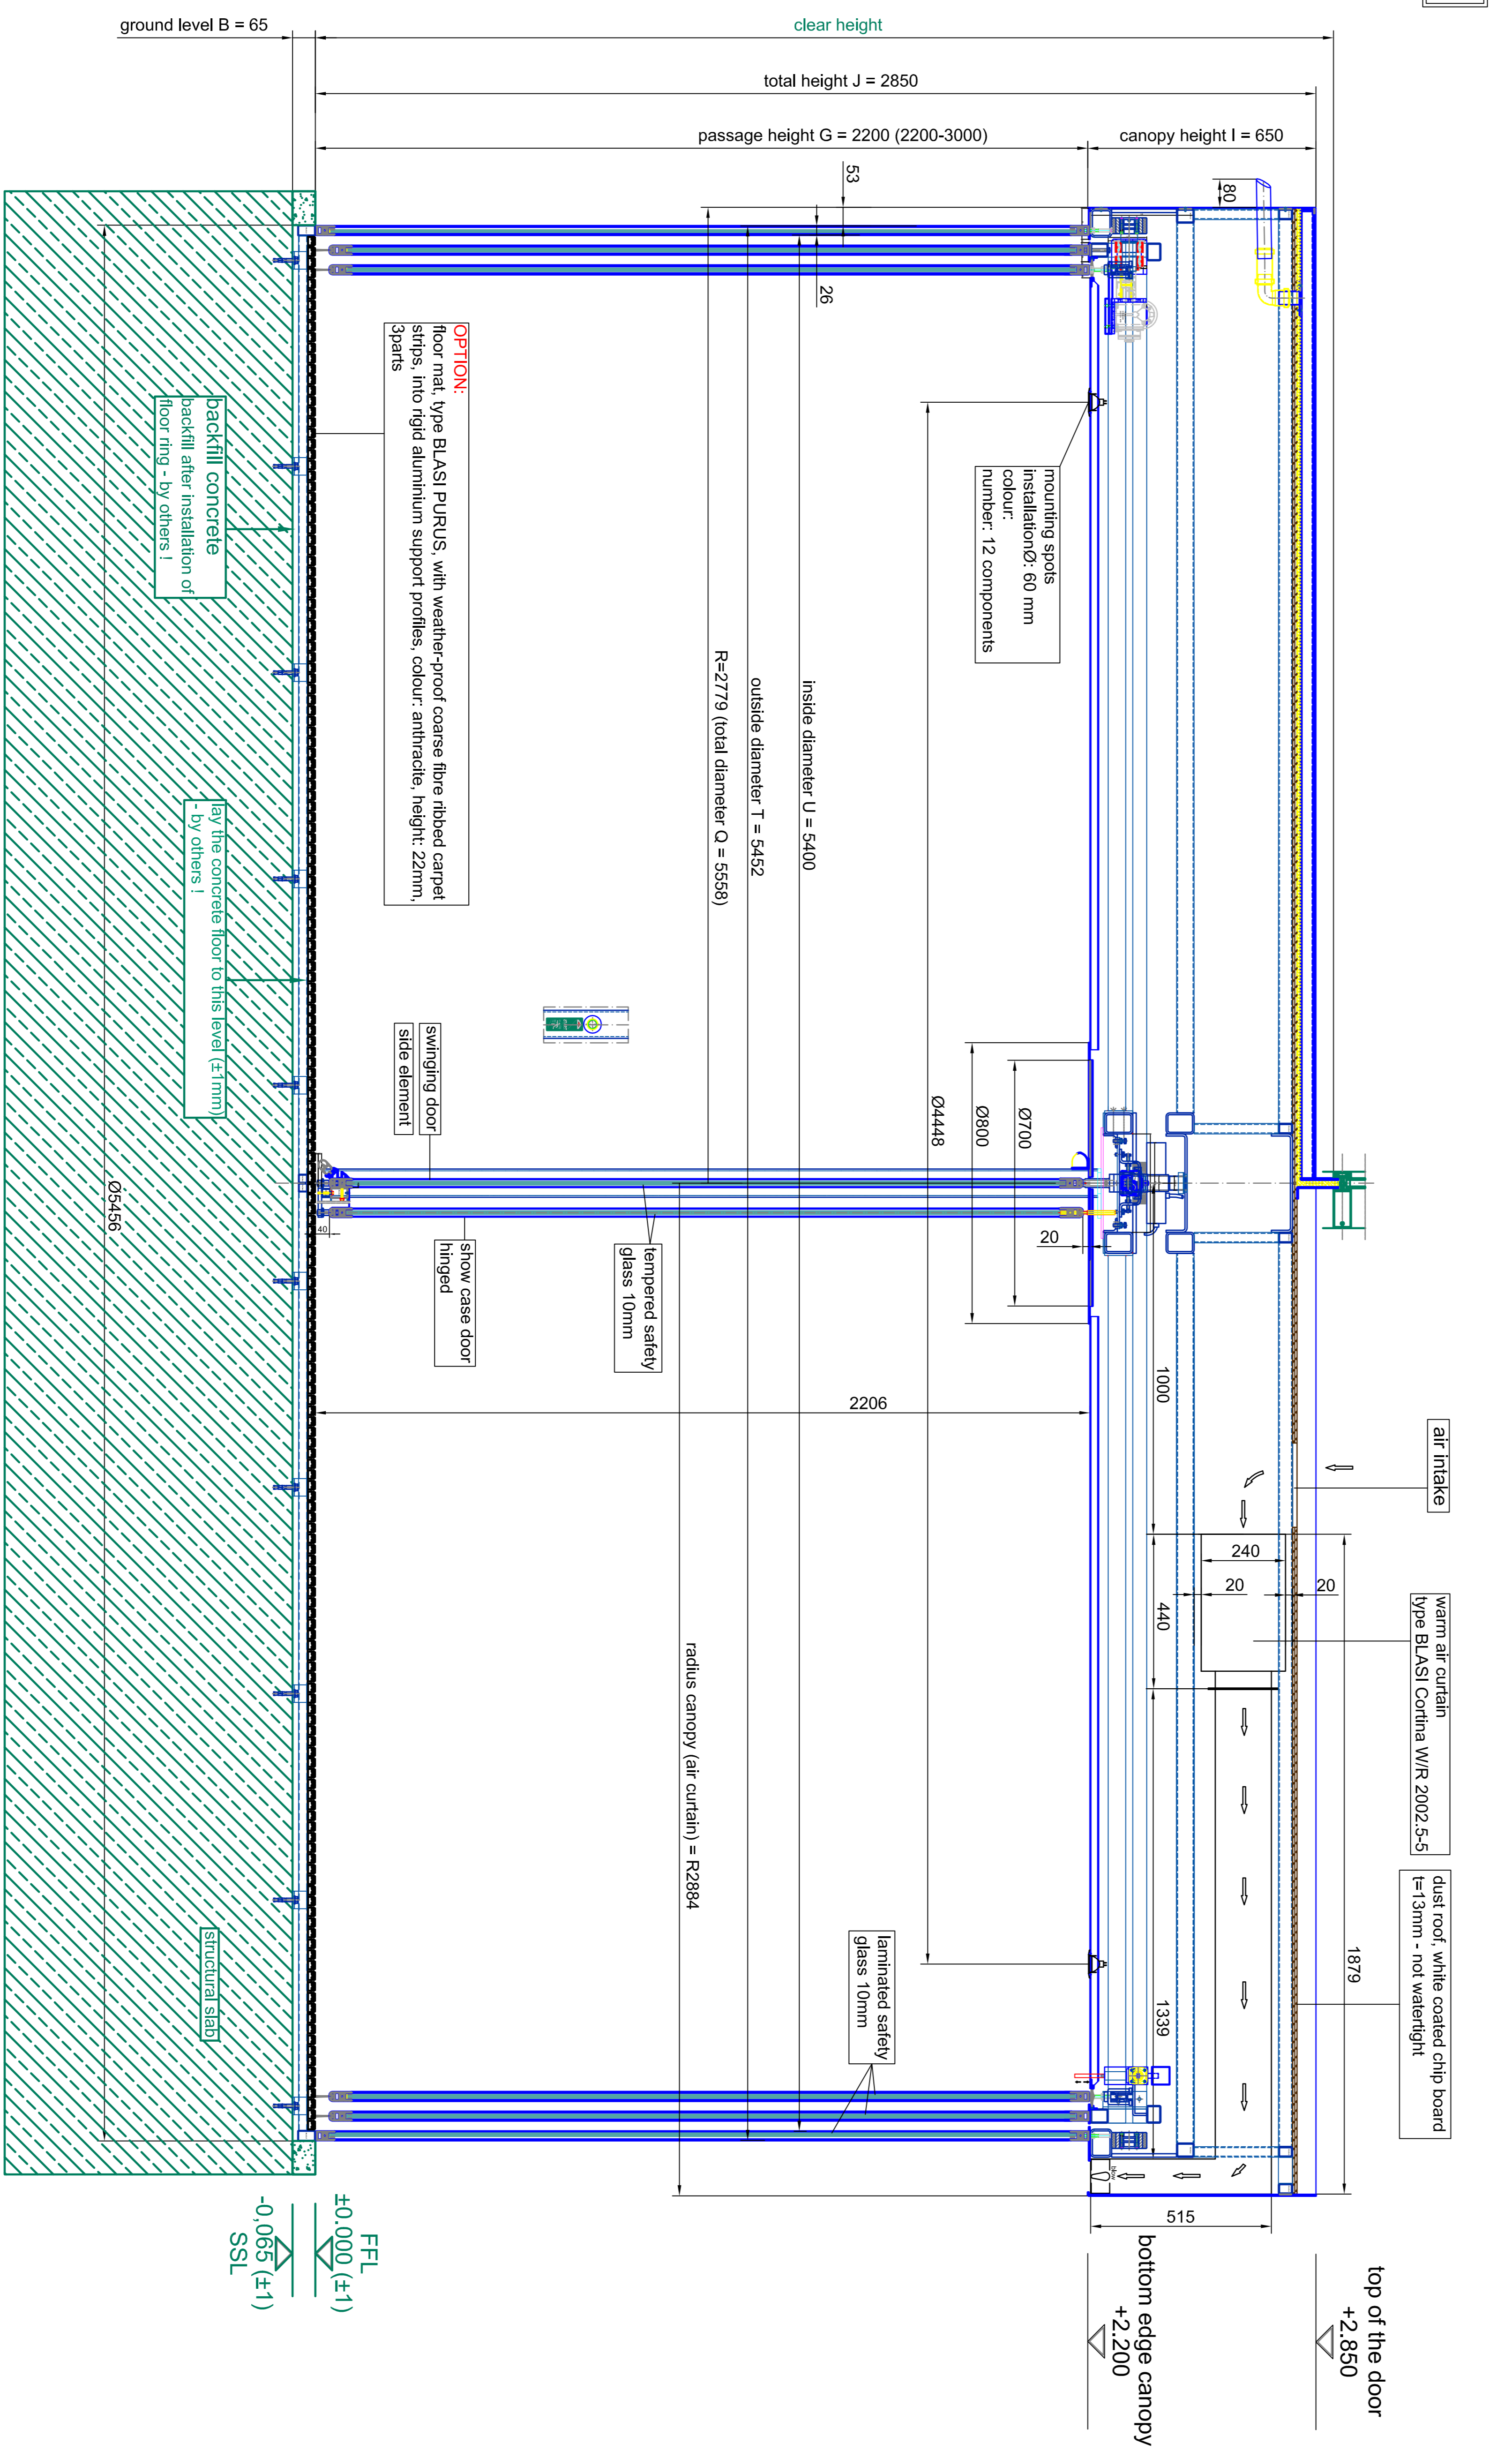




outside

inside


inside

passage width A = 3030

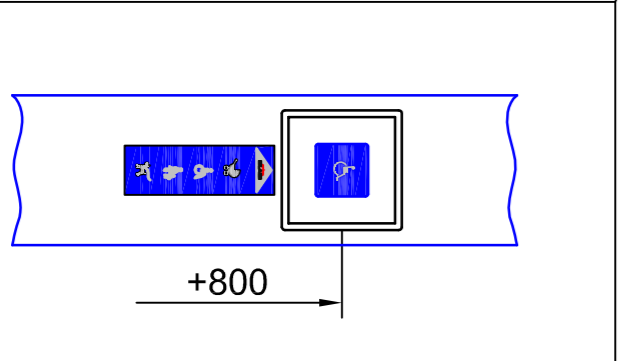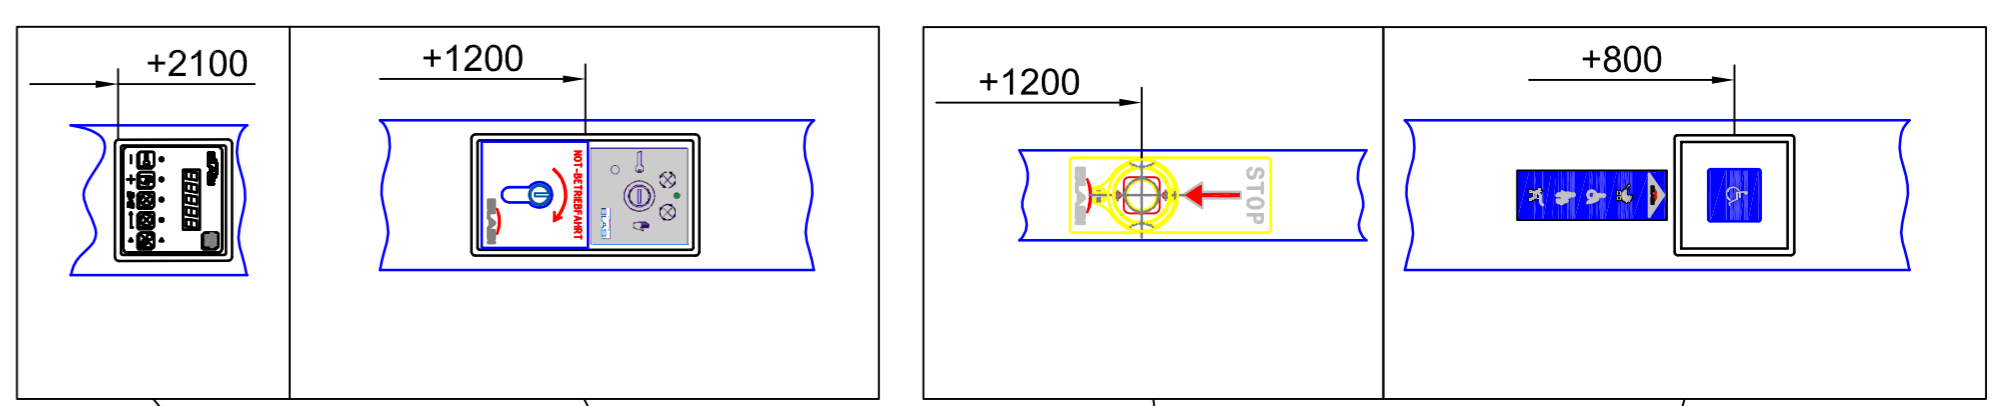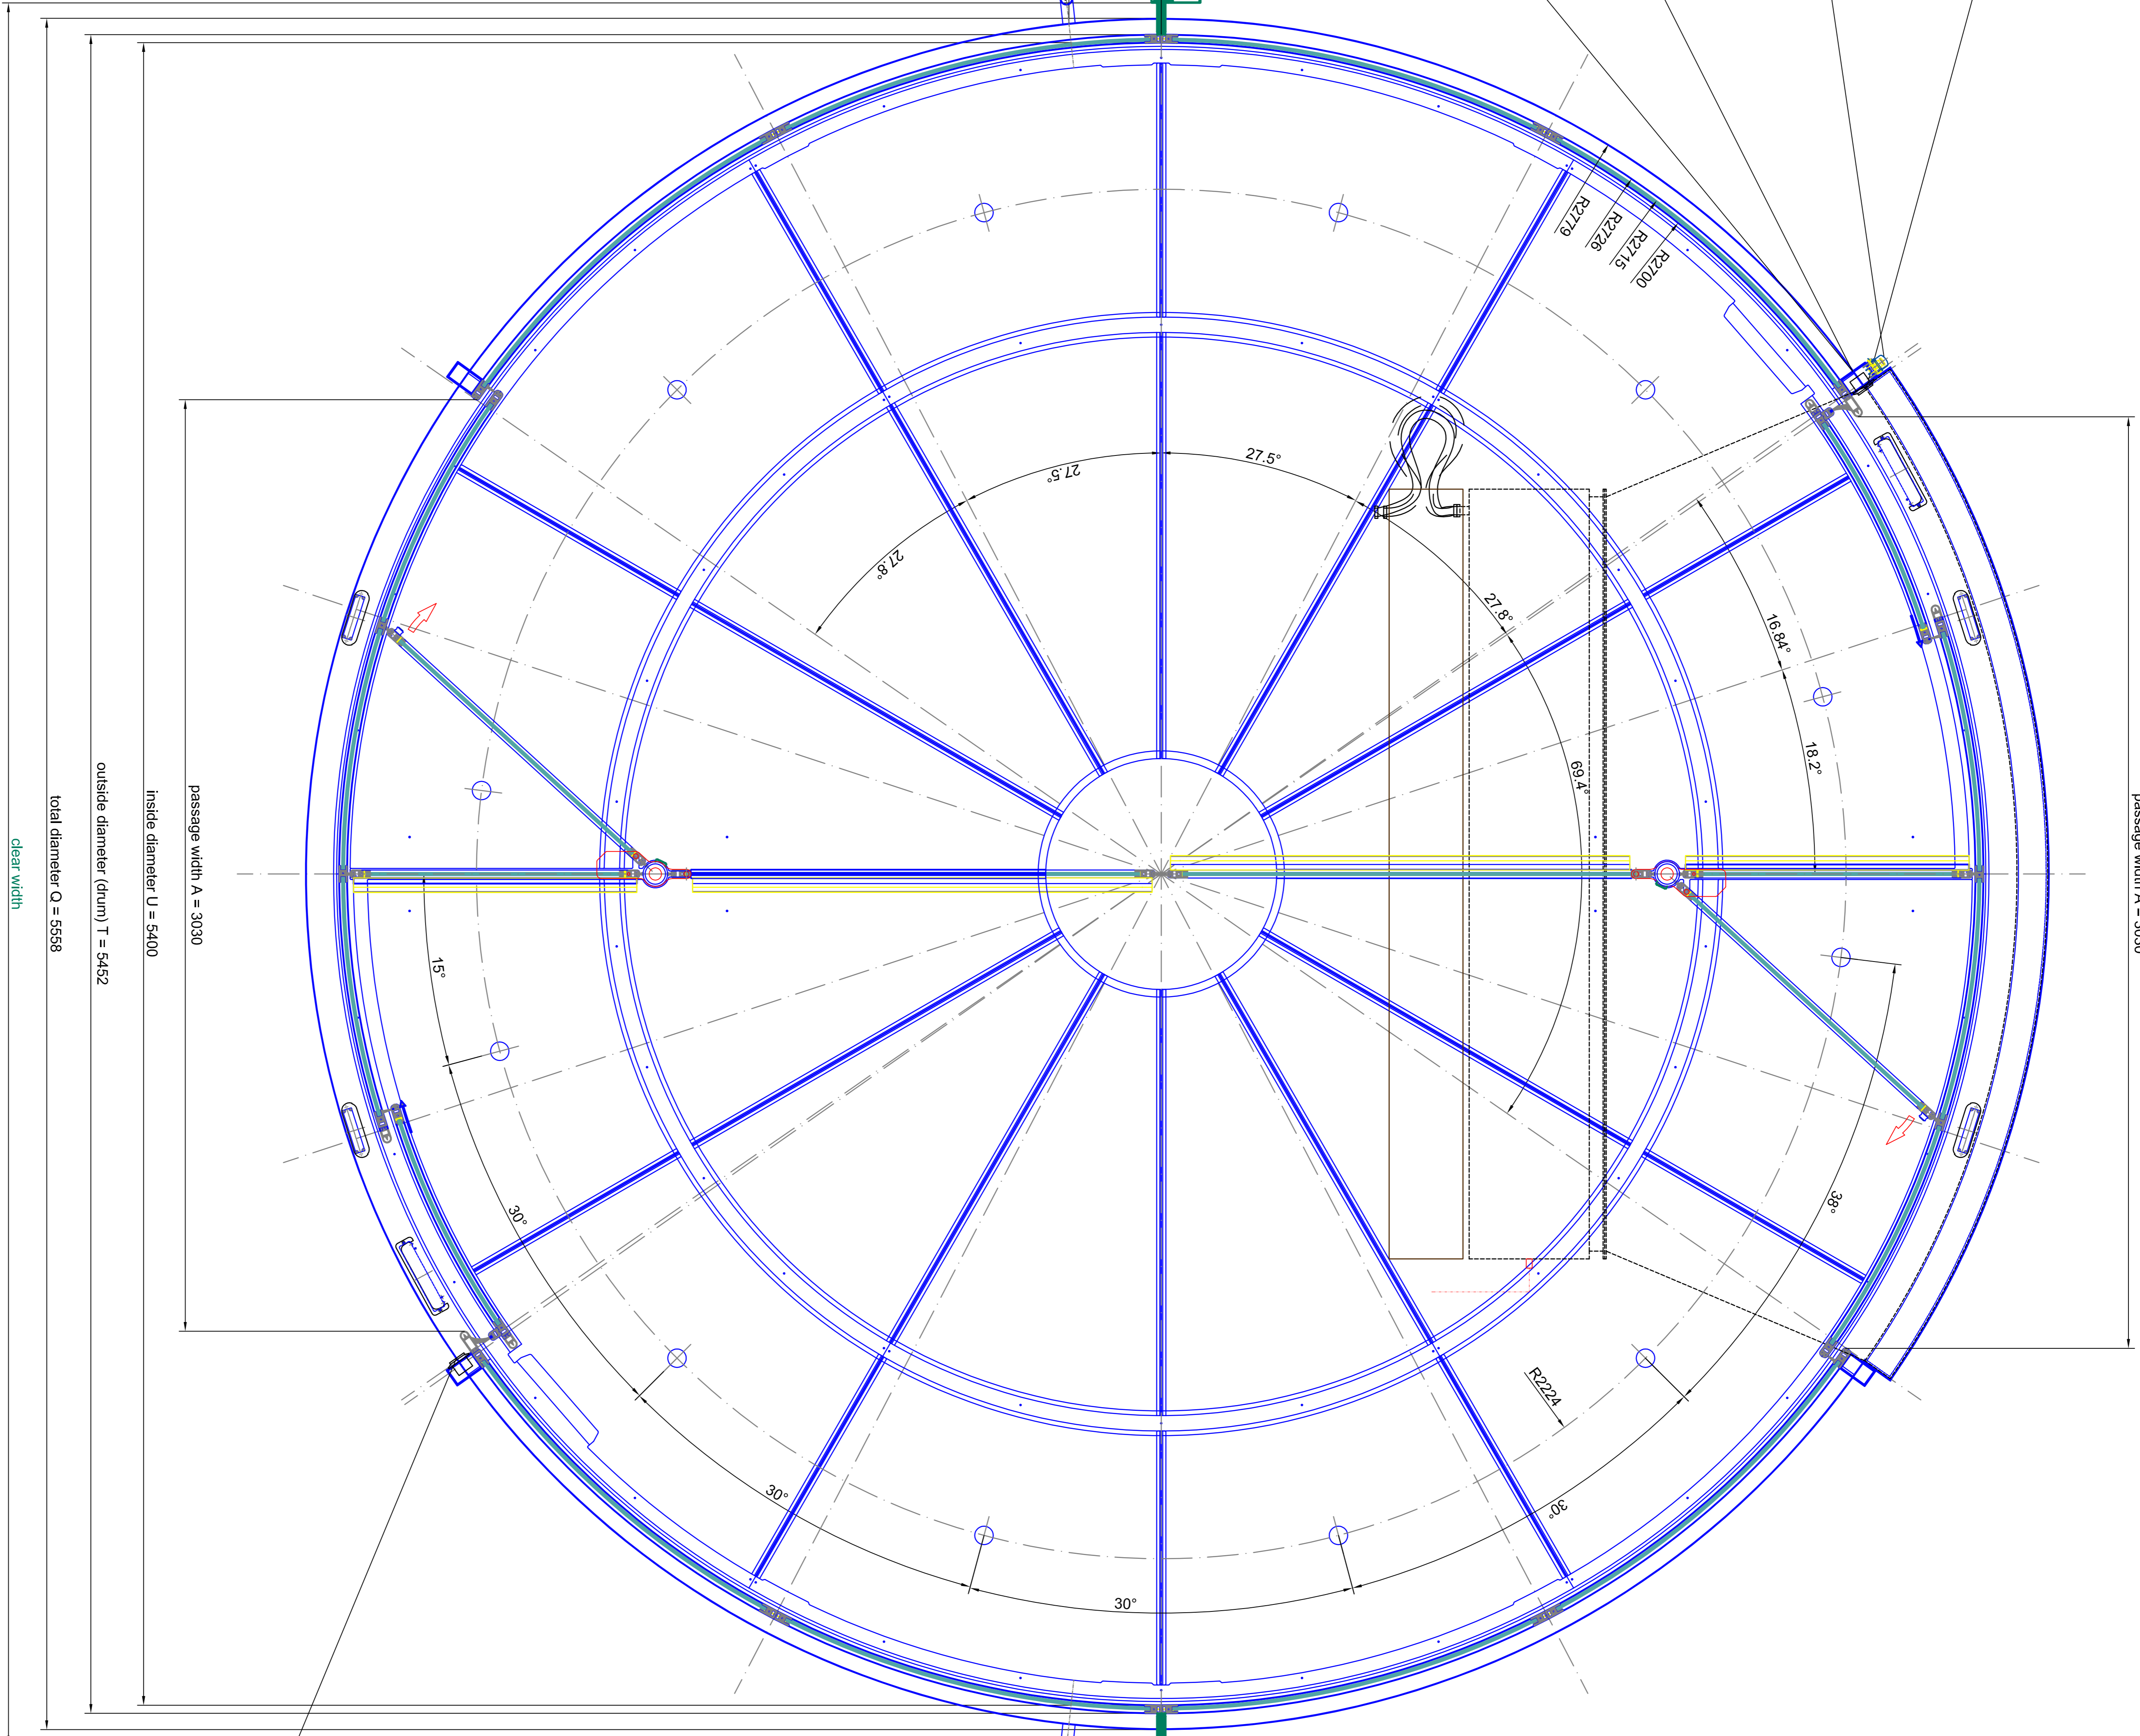


outside

horizontal section - door in standard position

Scale:	Ad=1:10	Configuration No.:	
Project:	BLASI	Type:	K21-DM-54
Client:	BLASI	Contract:	SAMPLE DRAWING - ONLY
Product:	tempoed safety glass 10 mm	Material:	tempoed safety glass 10 mm
Accessories:		Notes:	1) All visible components must be made of stainless steel.
Page:	02	Page:	02
Rev:	05	Rev:	05

inside

passage width A = 3030

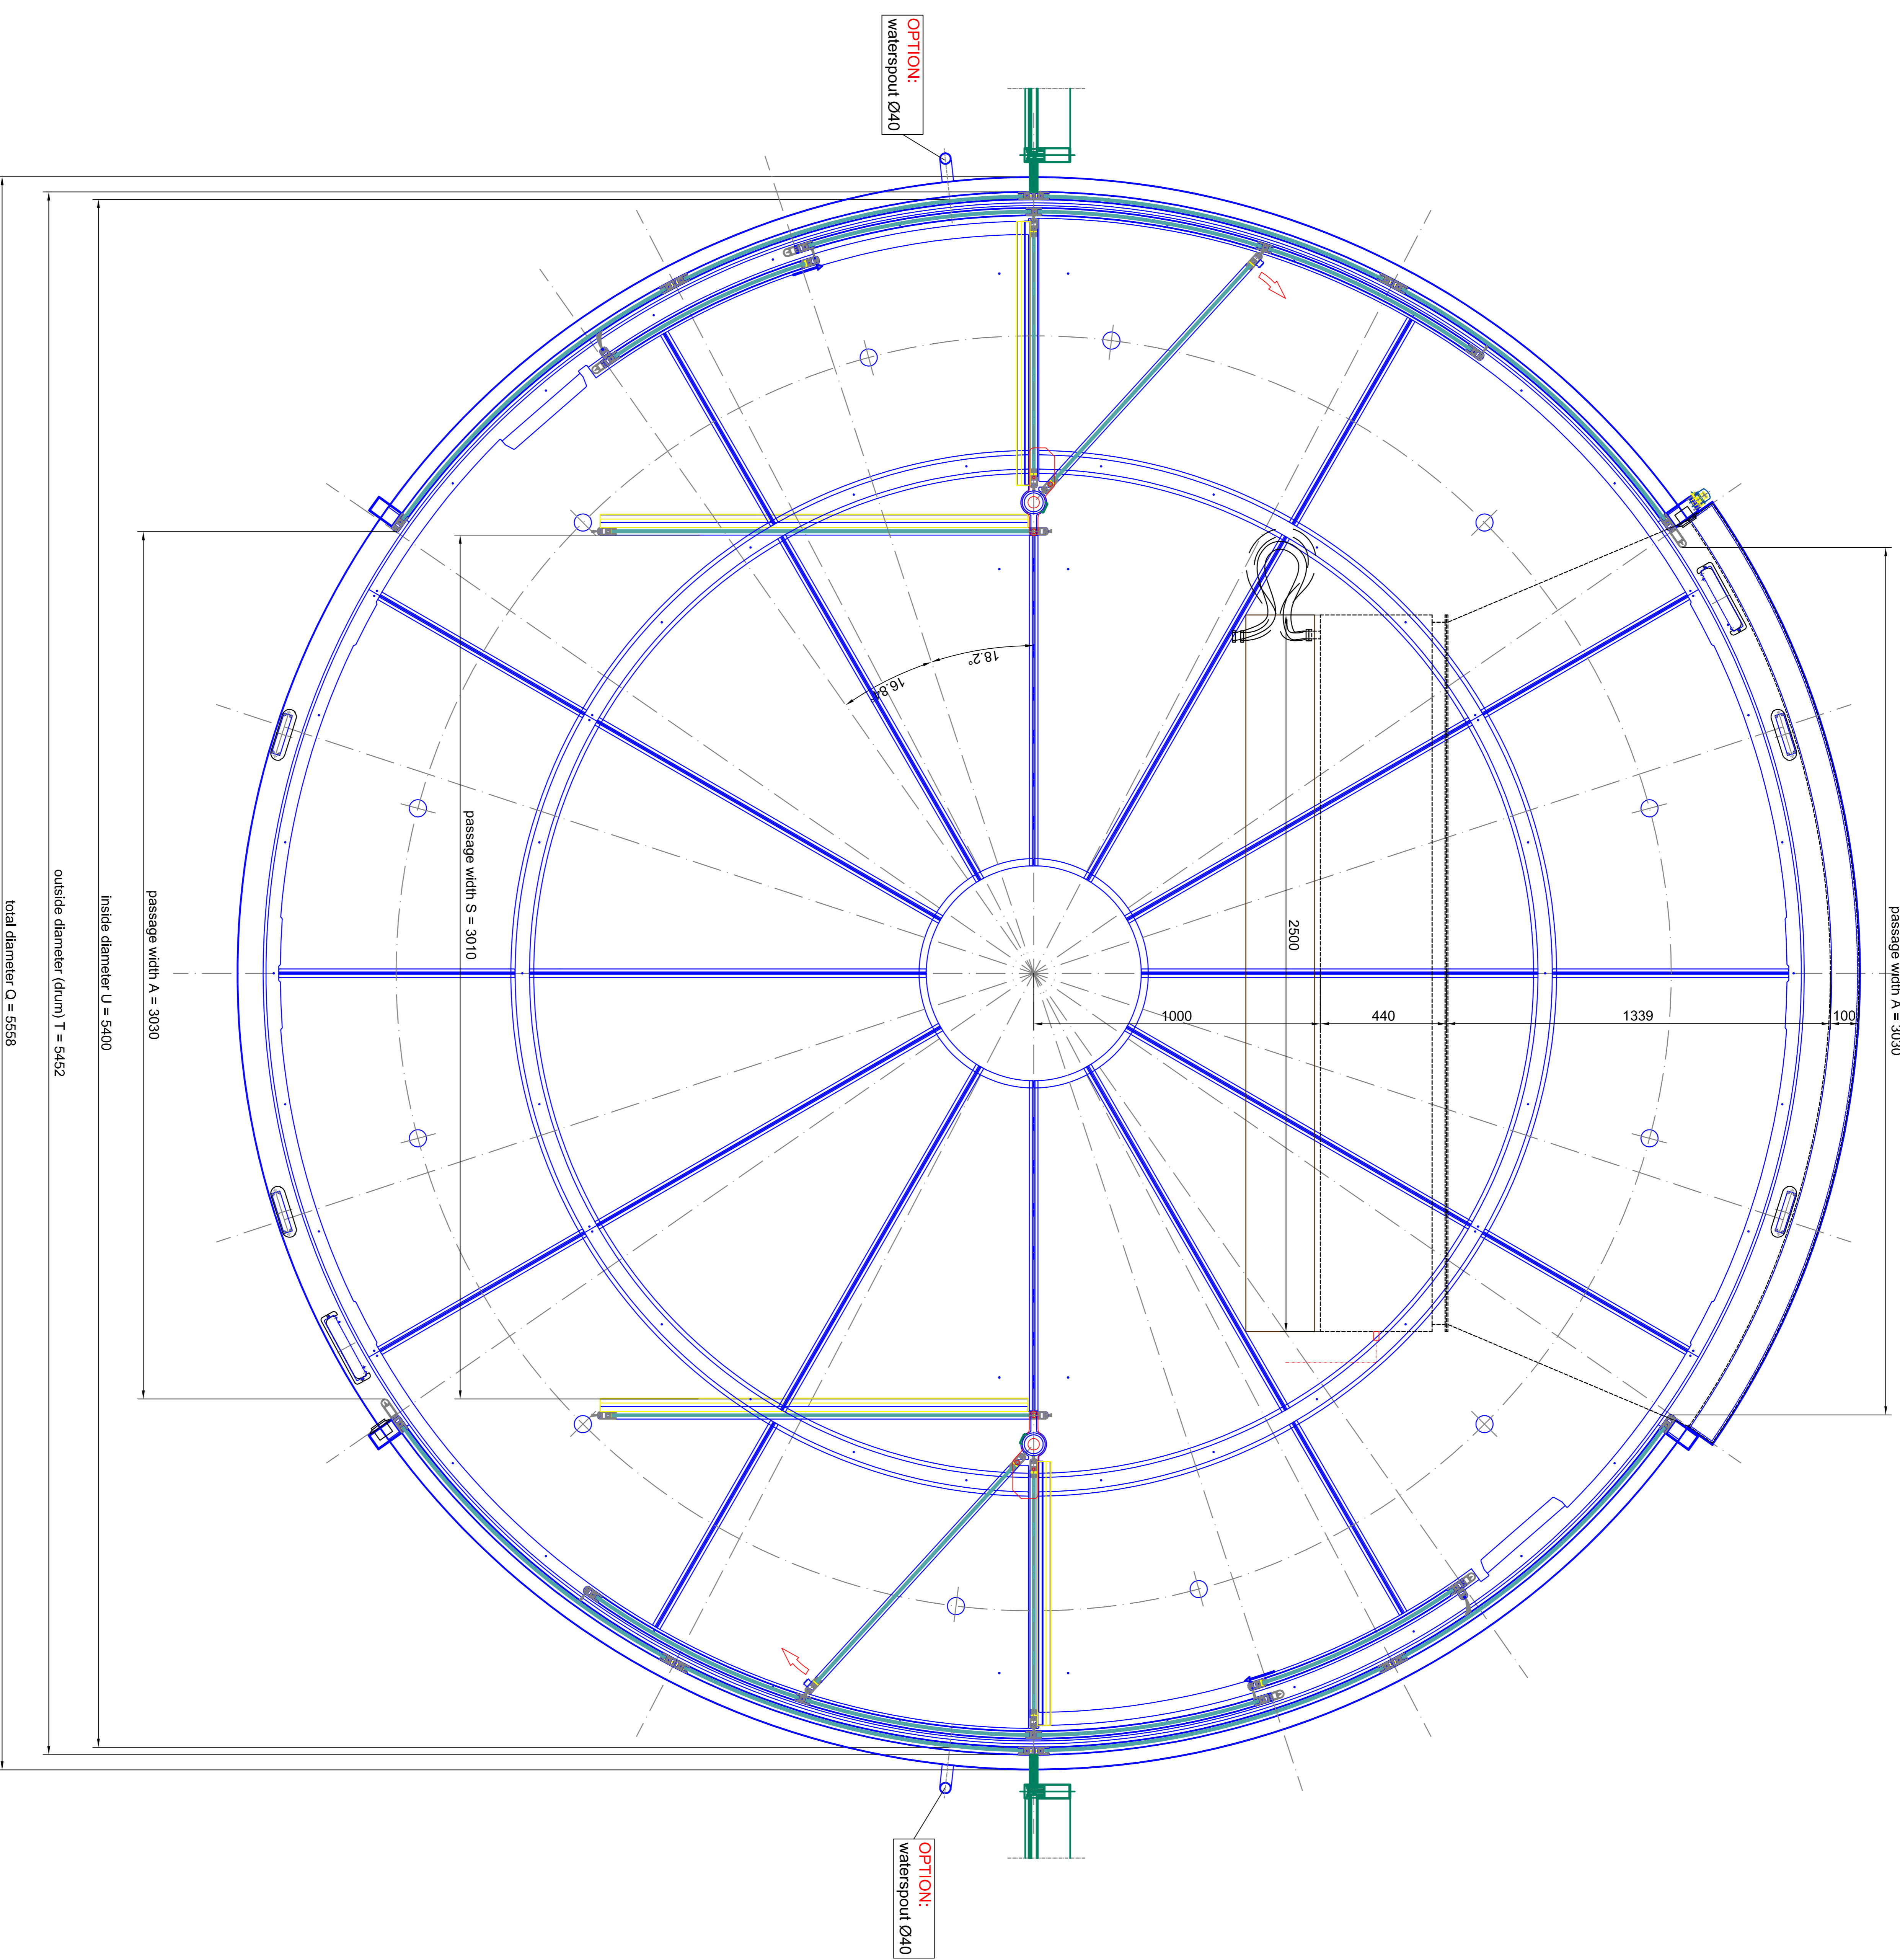

outside


horizontal section - door in open door position

Scale:	AD=1:10	Configuration No.:	540
Sheet:	344.48	Revision:	01
Material:	tempered safety glass 10 mm	Material:	tempered safety glass 10 mm

BLASI
 B L A S I G m b H
 Automatic Doors
 Carl-Stein-Str. 15
 D-71712 Walden
 Tel. +49(0)7142 / 893-291
 Fax. +49(0)7142 / 893-299
 E-mail: info@blasig.de
 WWW: blasig.de

K21-DM-54
 SAMPLE DRAWING ONLY

Page: 03
 von: 05

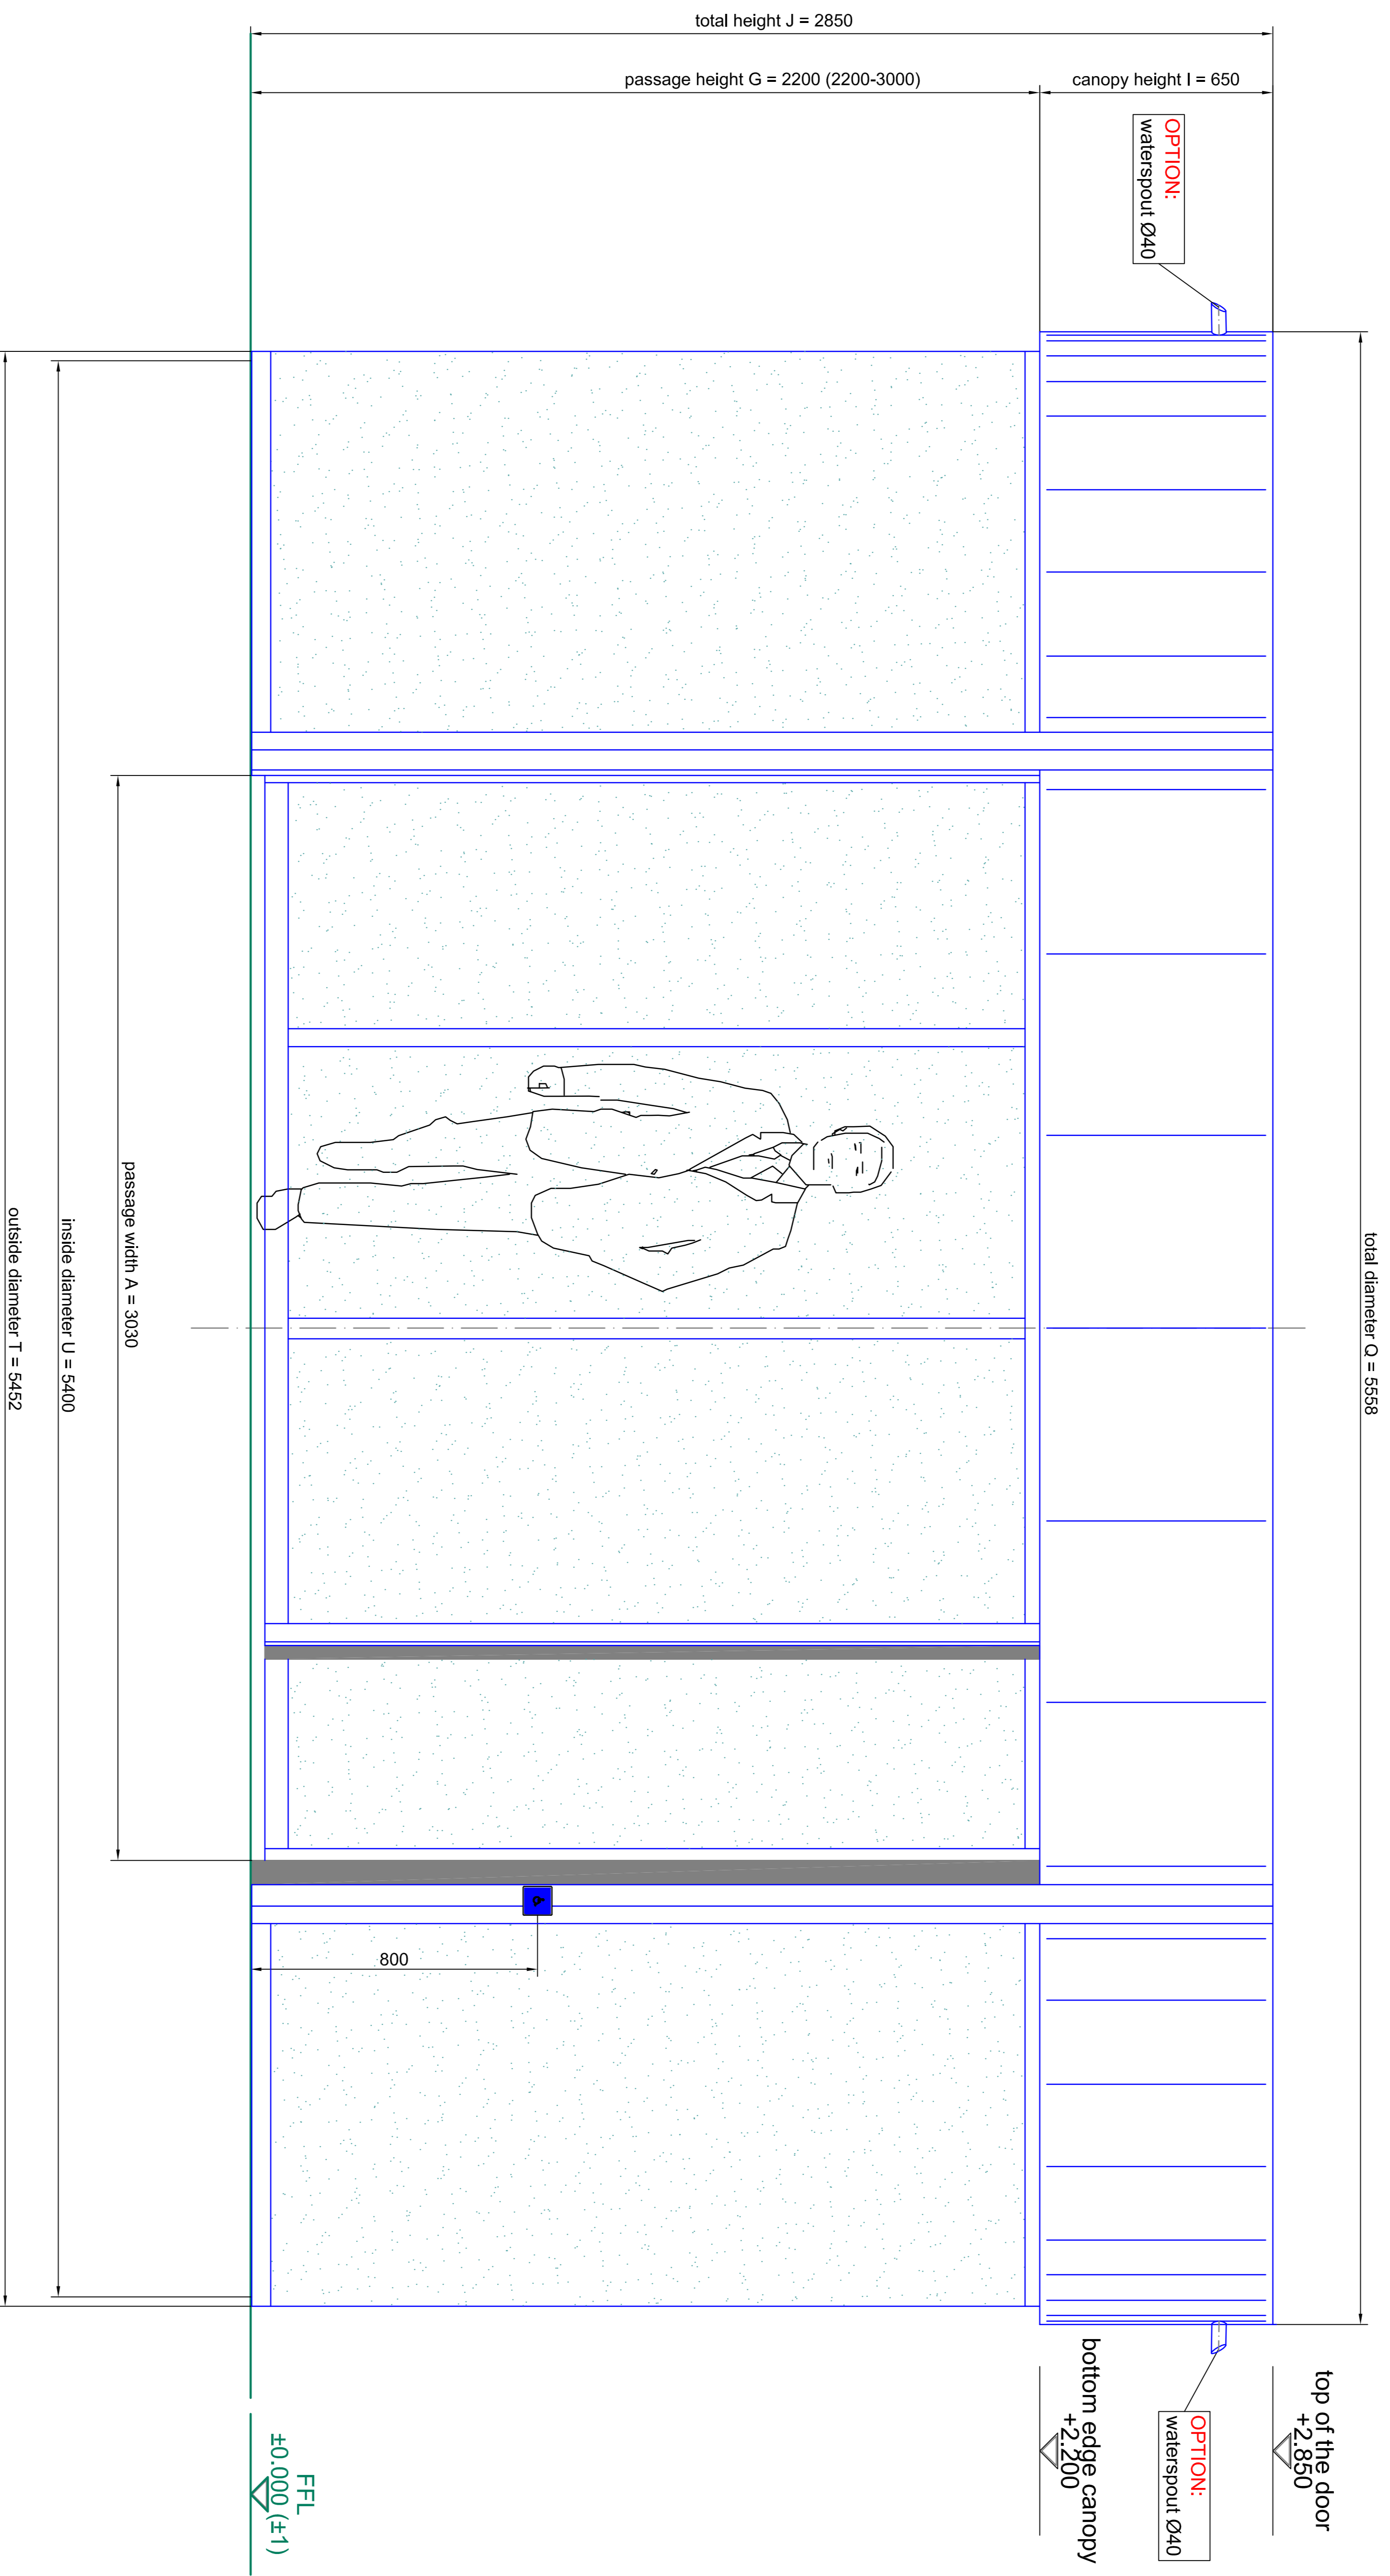

front elevation - outside




Scale:	AD=1:10	Project:	K21-DM-54
Sheet:	34/43	Client:	SAMPLE DRAWING ONLY
Material:	tempered safety glass 10 mm	Contract No.:	
Finish:	tempered safety glass 10 mm	Scale:	AD=1:10

BLASI
 8 L A S I O m b H
 Automatic Doors


 Project: K21-DM-54
 Contract No.:

Page 04
 from 05

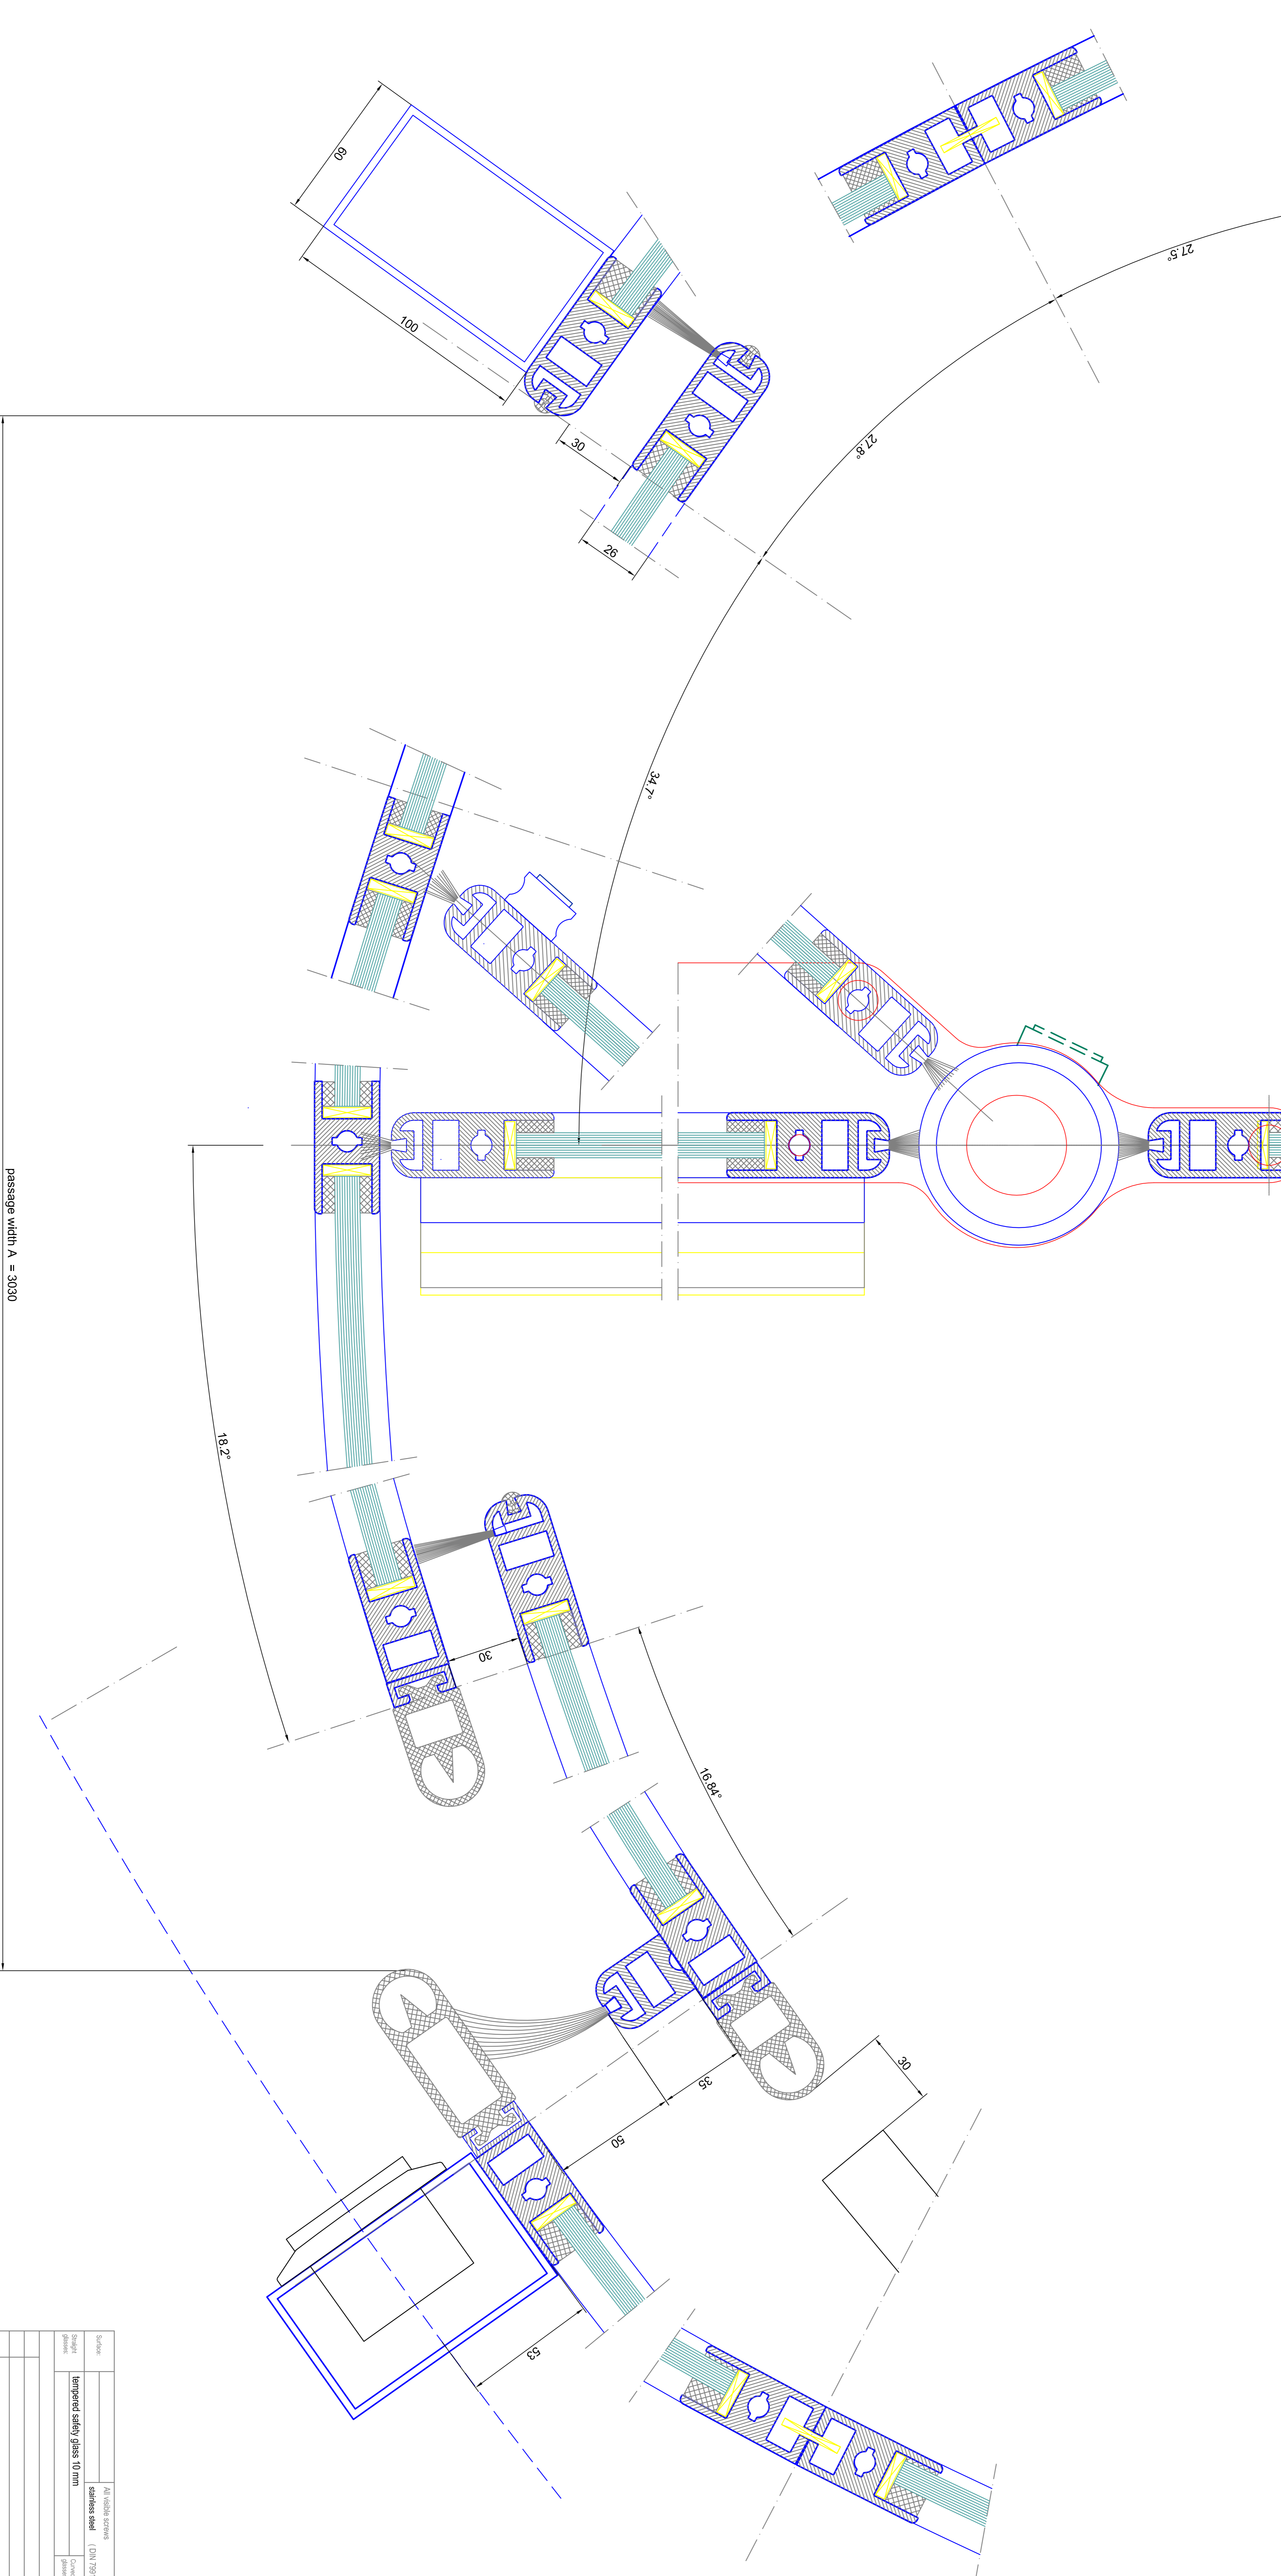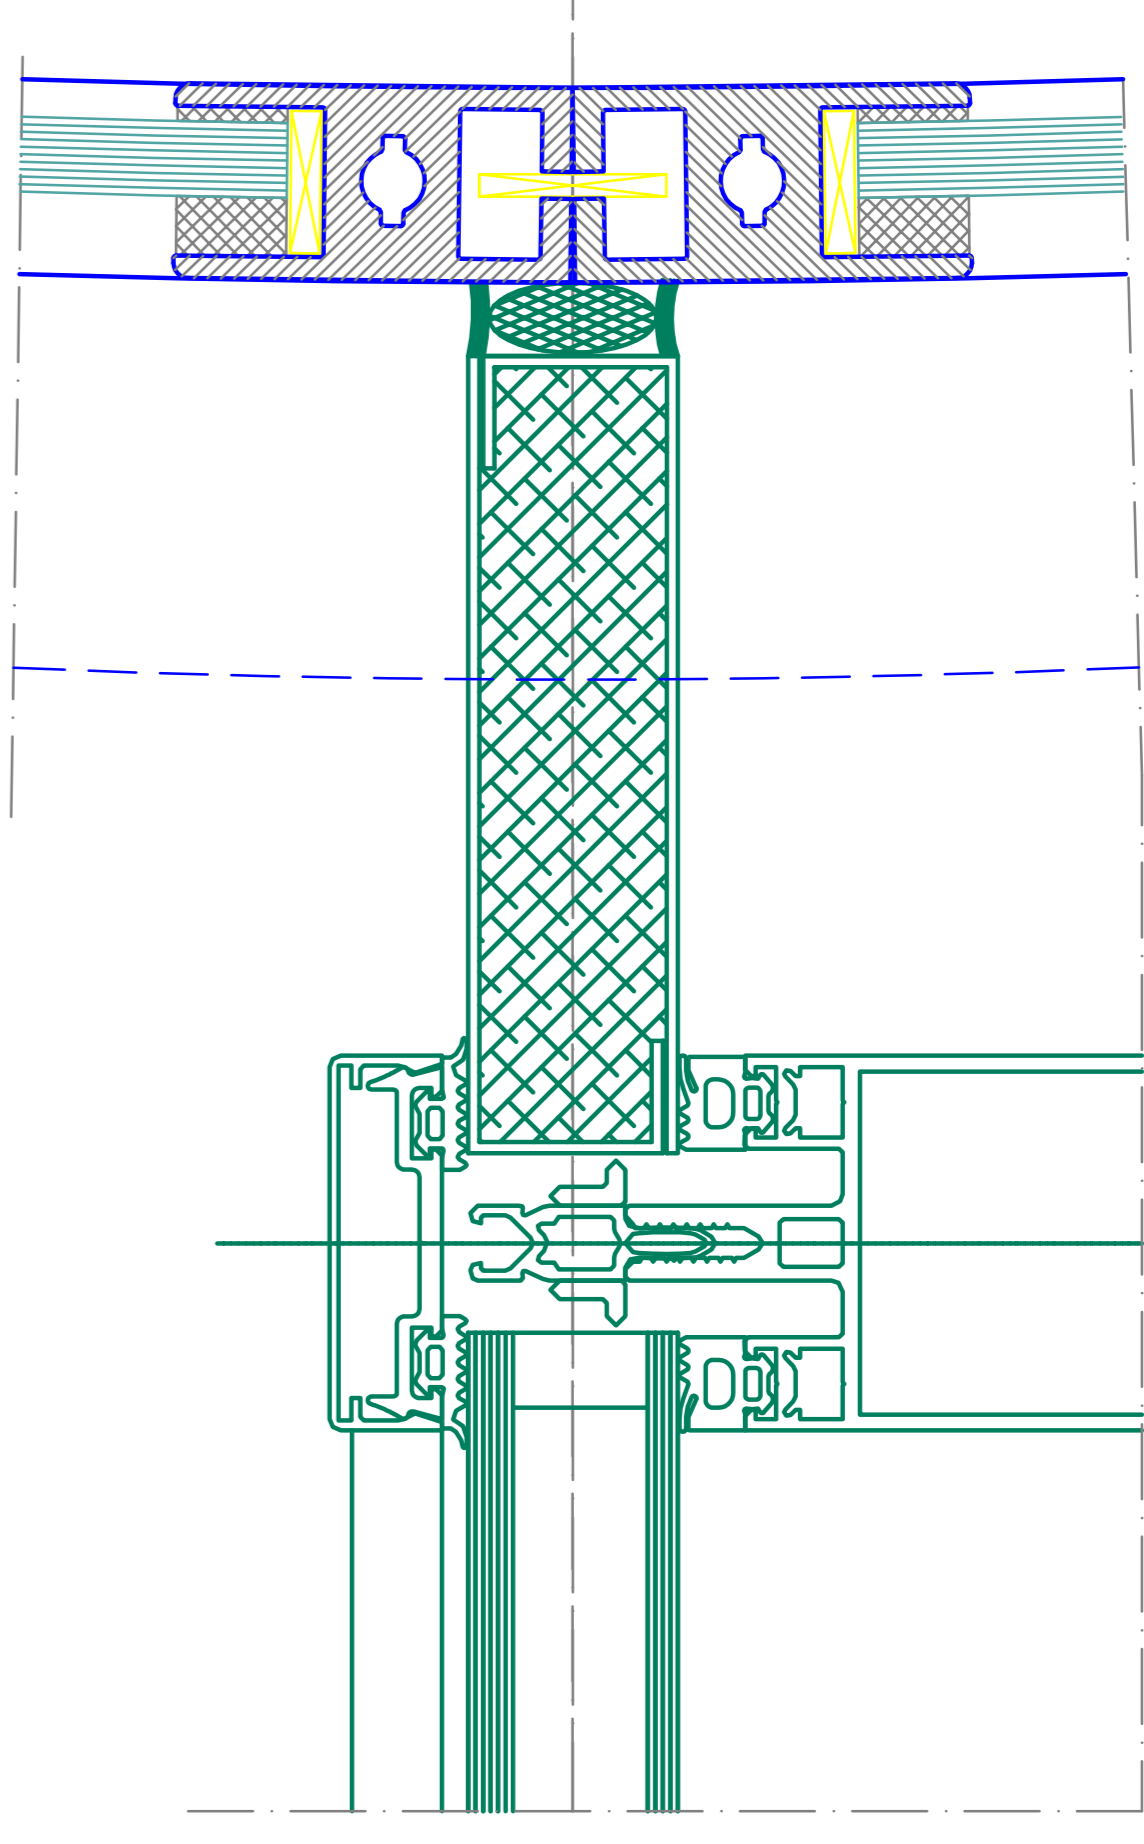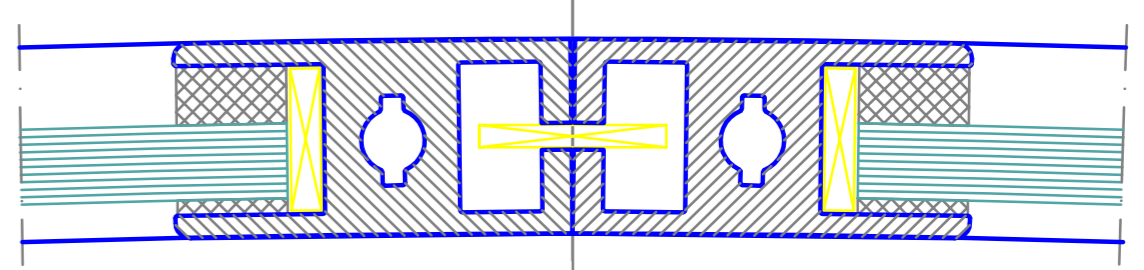

passage width A = 3030


BLASI
BLASI G m b H
Automatic Doors
D-71712 Waiblingen
Tel. +49(0)7142 883-291
Fax. +49(0)7142 883-299
E-mail: info@blasig.de
www.blasi.de

Scale: **1:1**
Type: **K21-DM-54**

Page: **05**
From: **05**

horizontal section - details