


vertical section - dust roof / outside

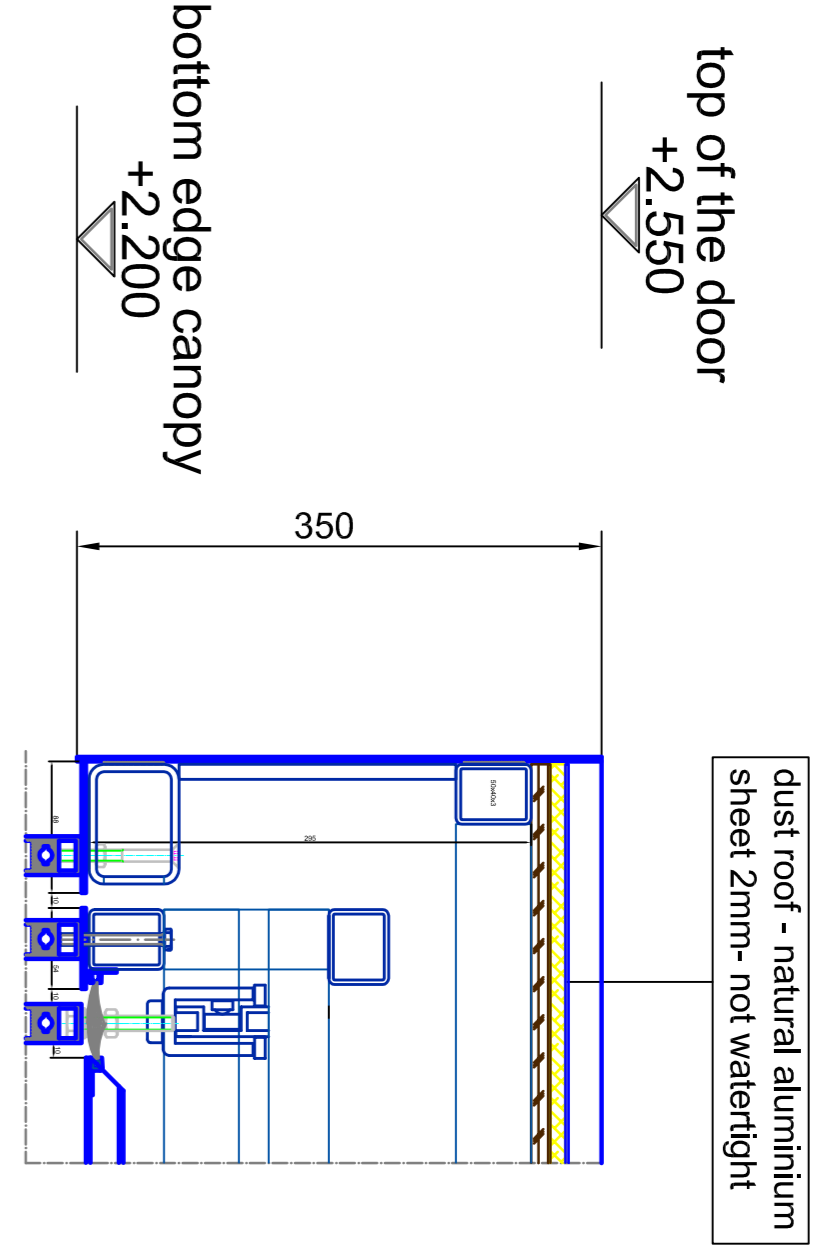

inside


top of the door
+2.570

bottom edge canopy
+2.200

top of the door
+2.550

dust roof - natural aluminium
sheet 2mm - not watertight

vertical section

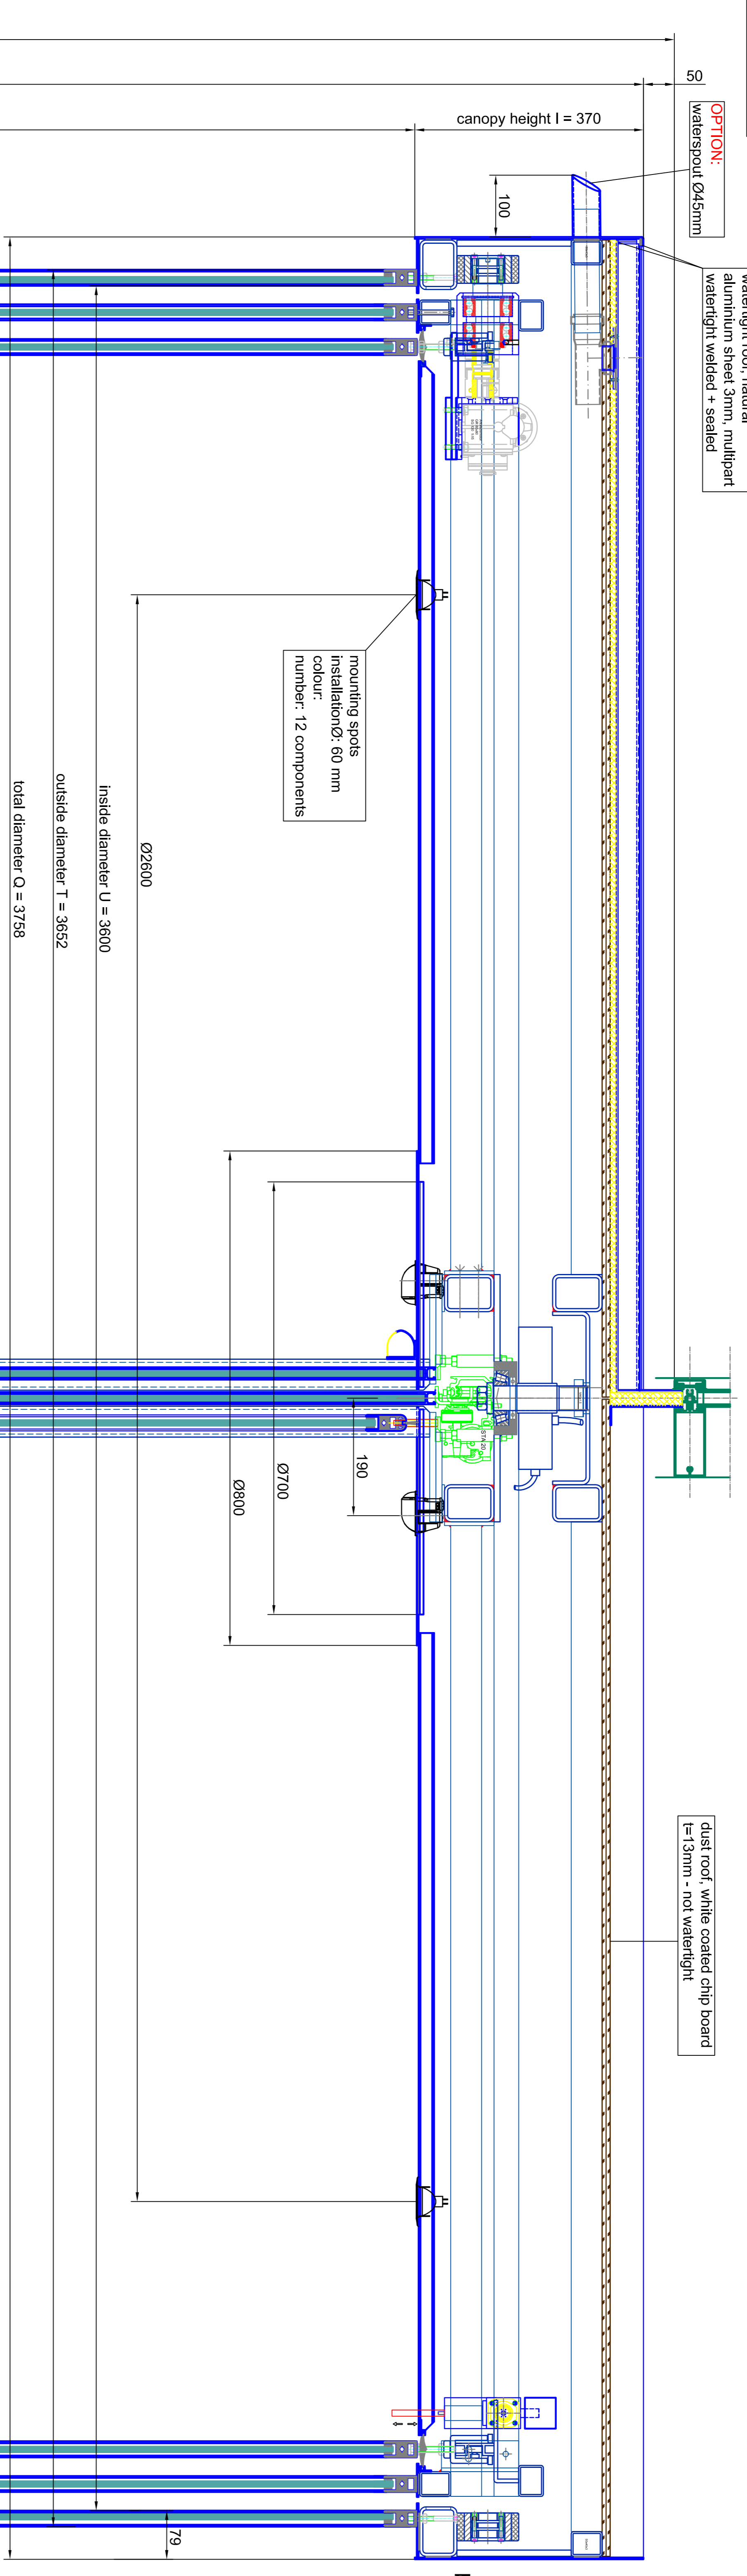


outside

inside

bottom edge canopy
+2.200


vertical section - watertight roof - multipart

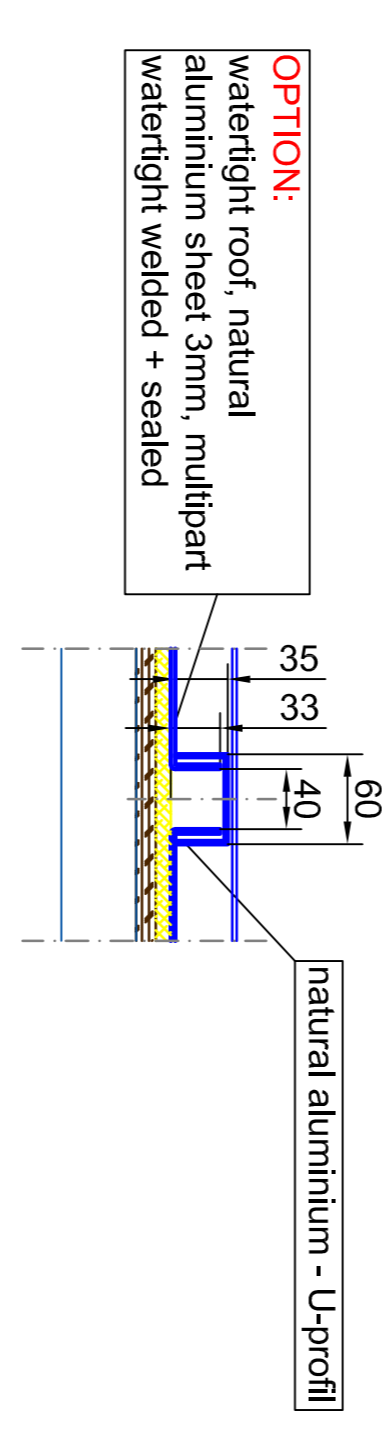

OPTION:
watertight roof - natural
aluminium sheet 3mm, multipart
watertight welded + sealed

natural aluminium - U-profile


vertical section - passage area / inside

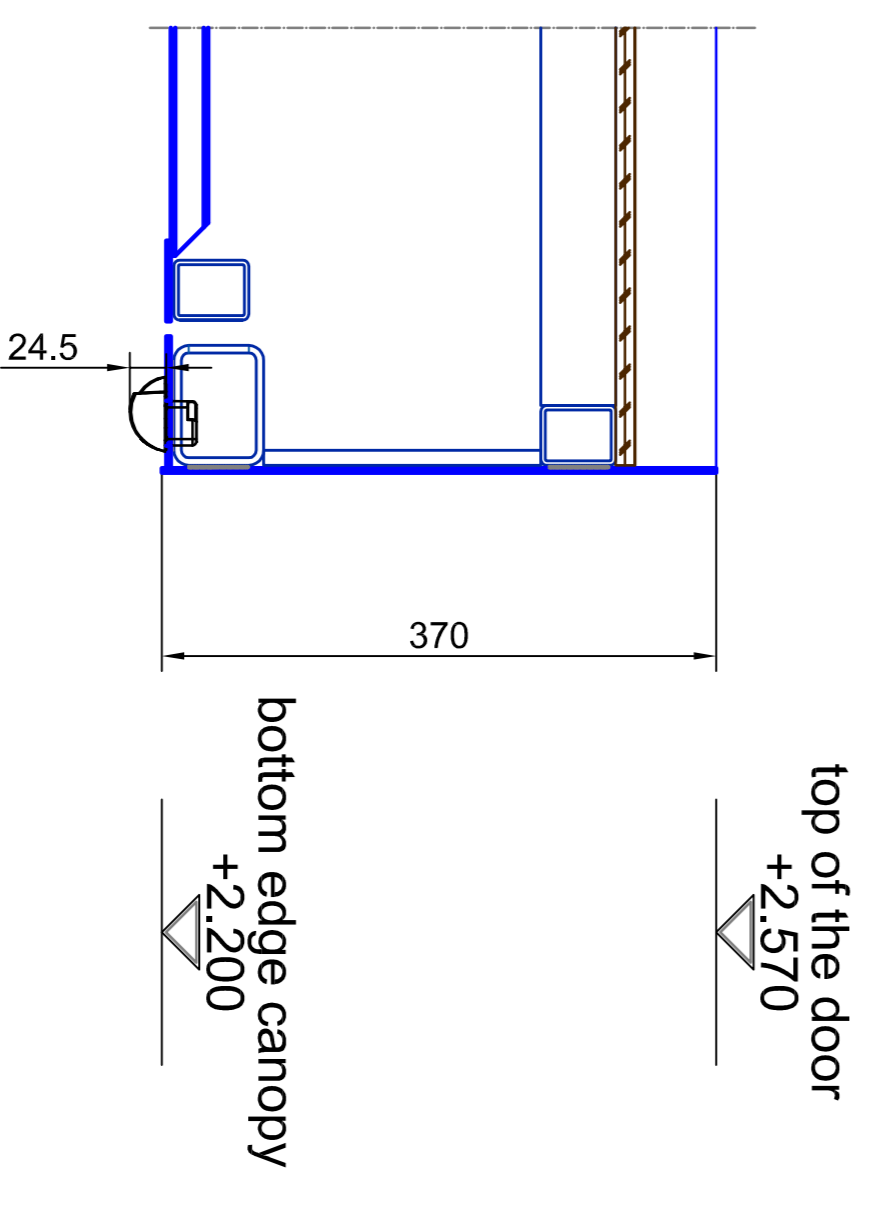


top of the door
+2.570

bottom edge canopy
+2.200

FEL
±0.000 (±1)
SSL
-0.065 (±1)

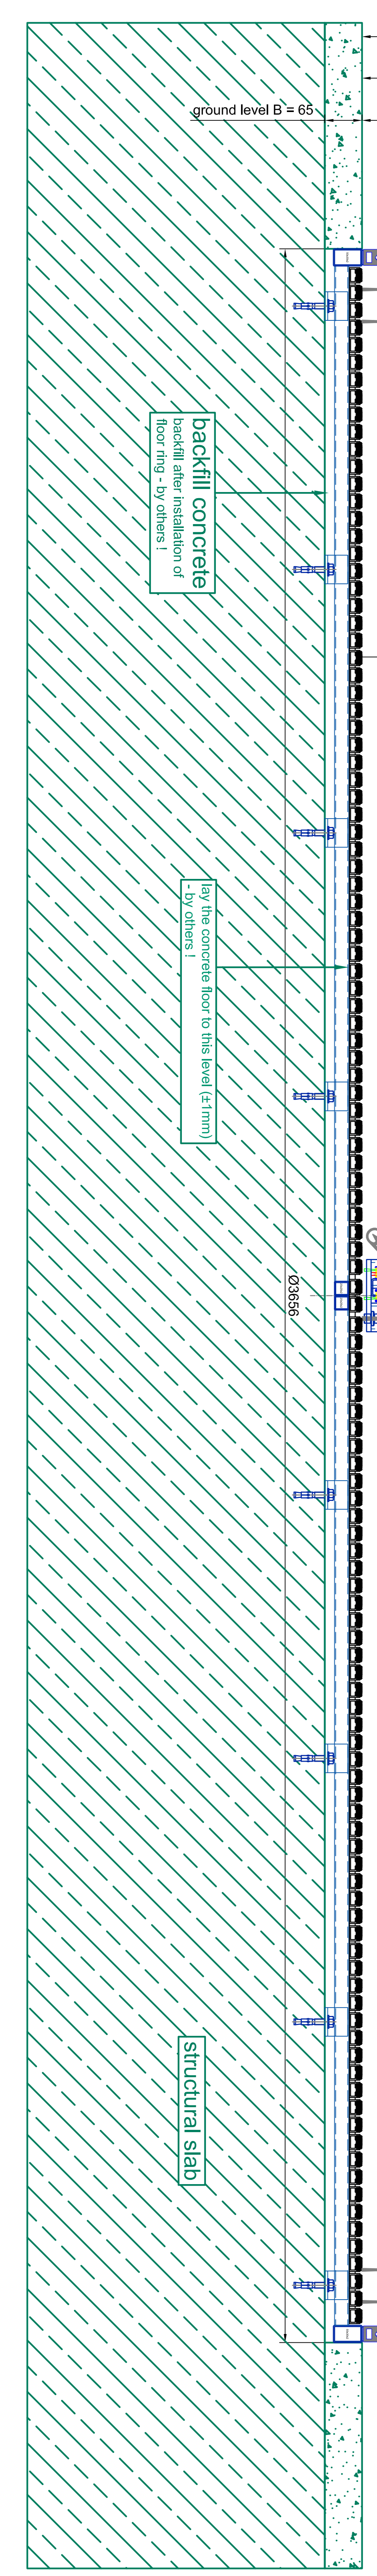


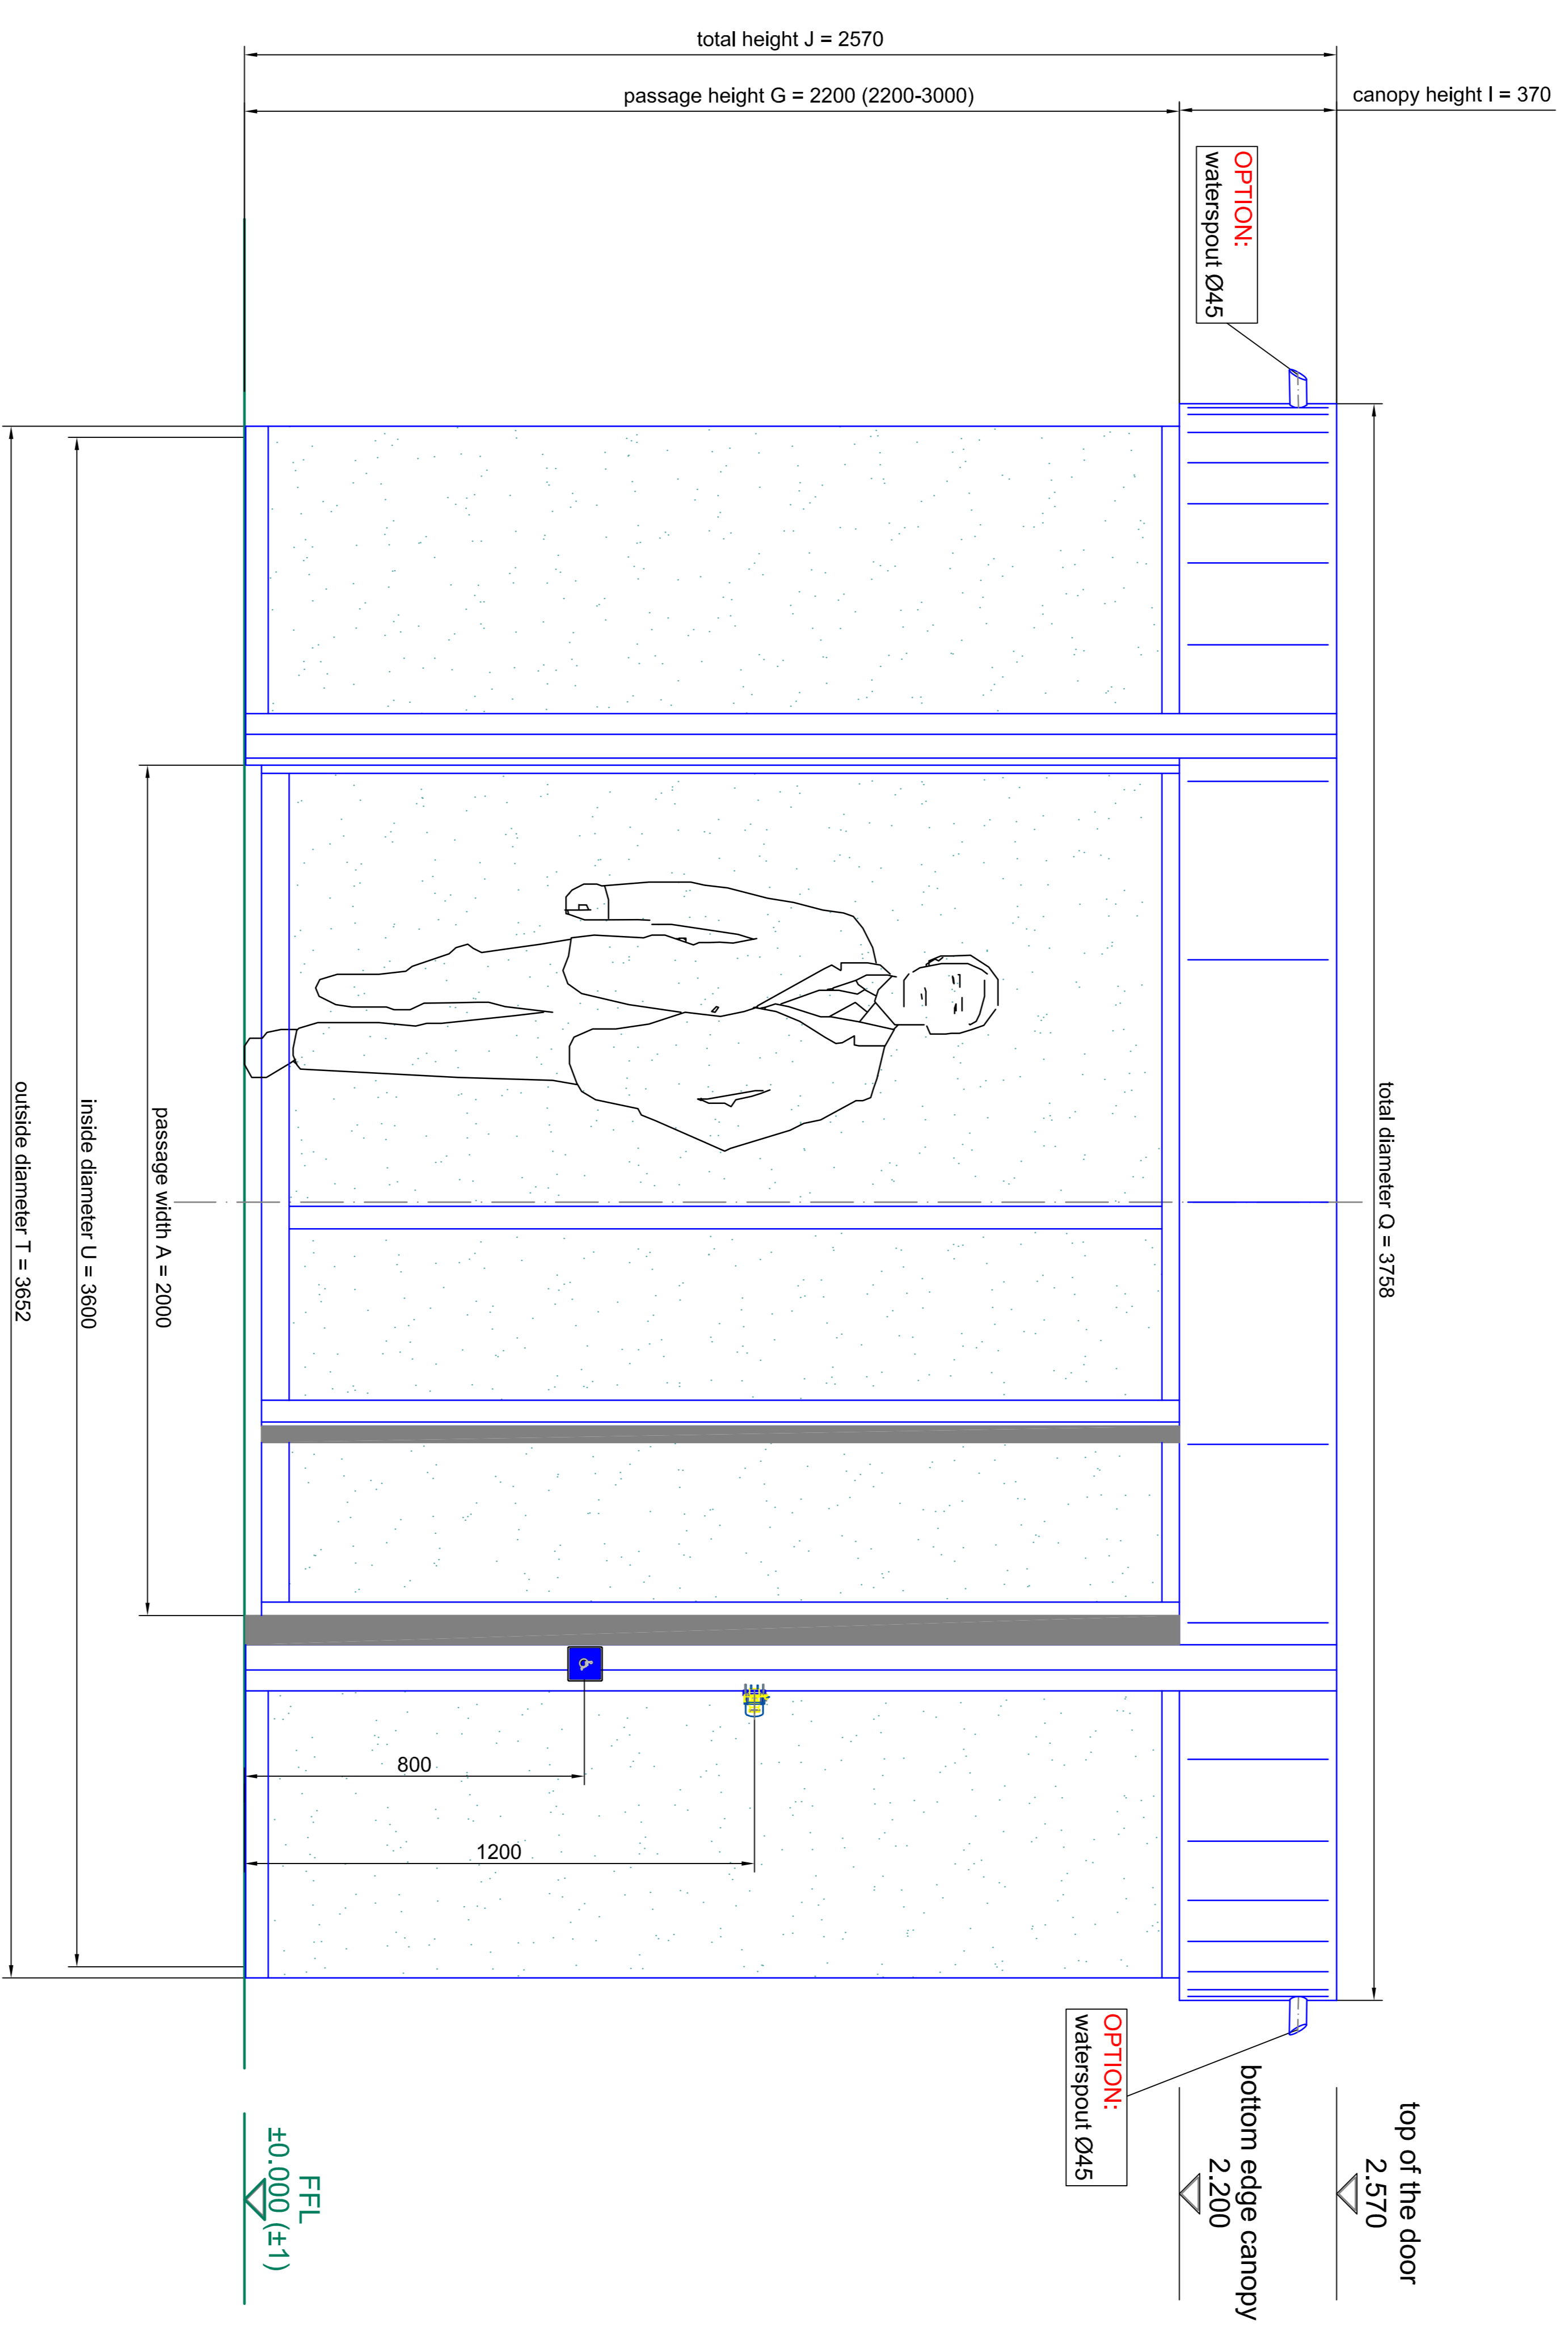

front elevation - outside


