










inside

passage width A = 2800

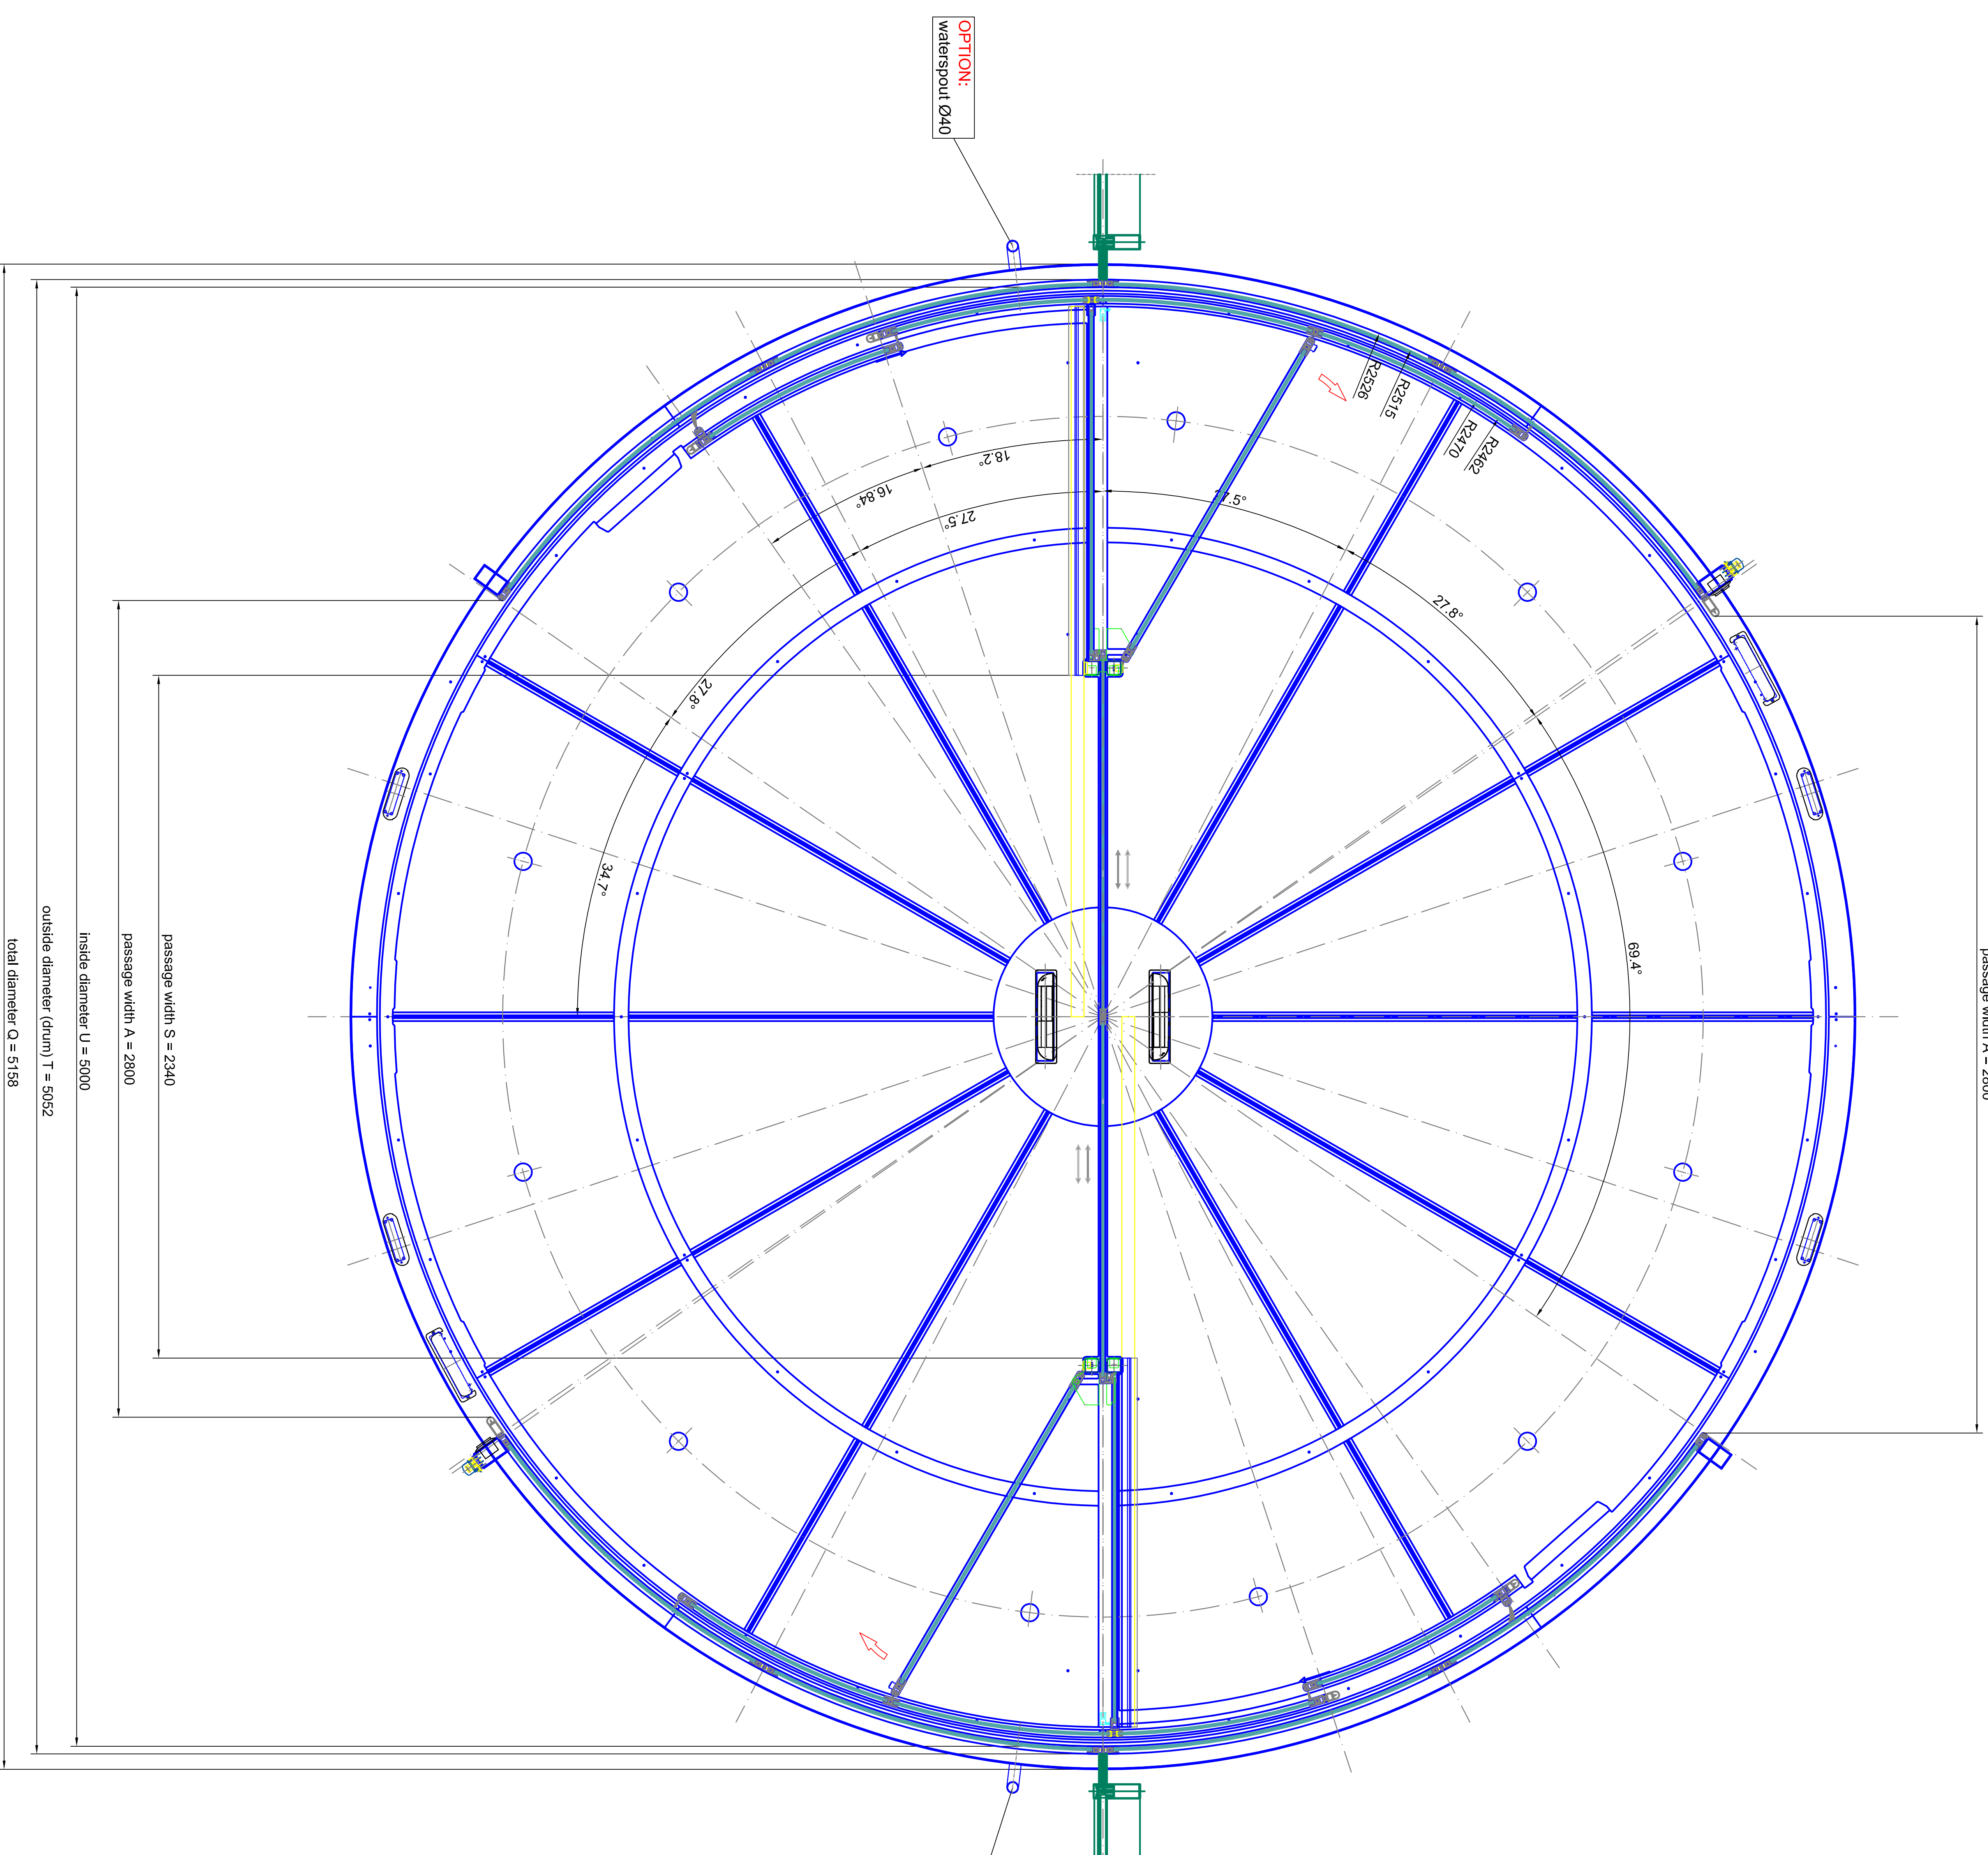

passage width S = 2340  
 passage width A = 2800  
 inside diameter U = 5000  
 outside diameter (drum) T = 5052  
 total diameter Q = 5158

outside


horizontal section - door in open door position

Standard	EN 16013-2:2008	EN 16013-1:2008
Material	tempered safety glass 10 mm	tempered safety glass 10 mm

**BLASI**  
 B L A S I G m b H  
 Automatic Doors  
 Carl-Stein-Str. 15  
 D-71712 Walden  
 Tel. +49(0)7142 / 883 - 291  
 Fax. +49(0)7142 / 883 - 299  
 E-mail: info@blasig.de  
 www.blasi.de

Scale: A0 = M 1:10  
 Type: K21AS/MV-50  
 Configuration No.:  
**SAMPLE DRAWING - ONLY**

Page: 03  
 Rev: 05

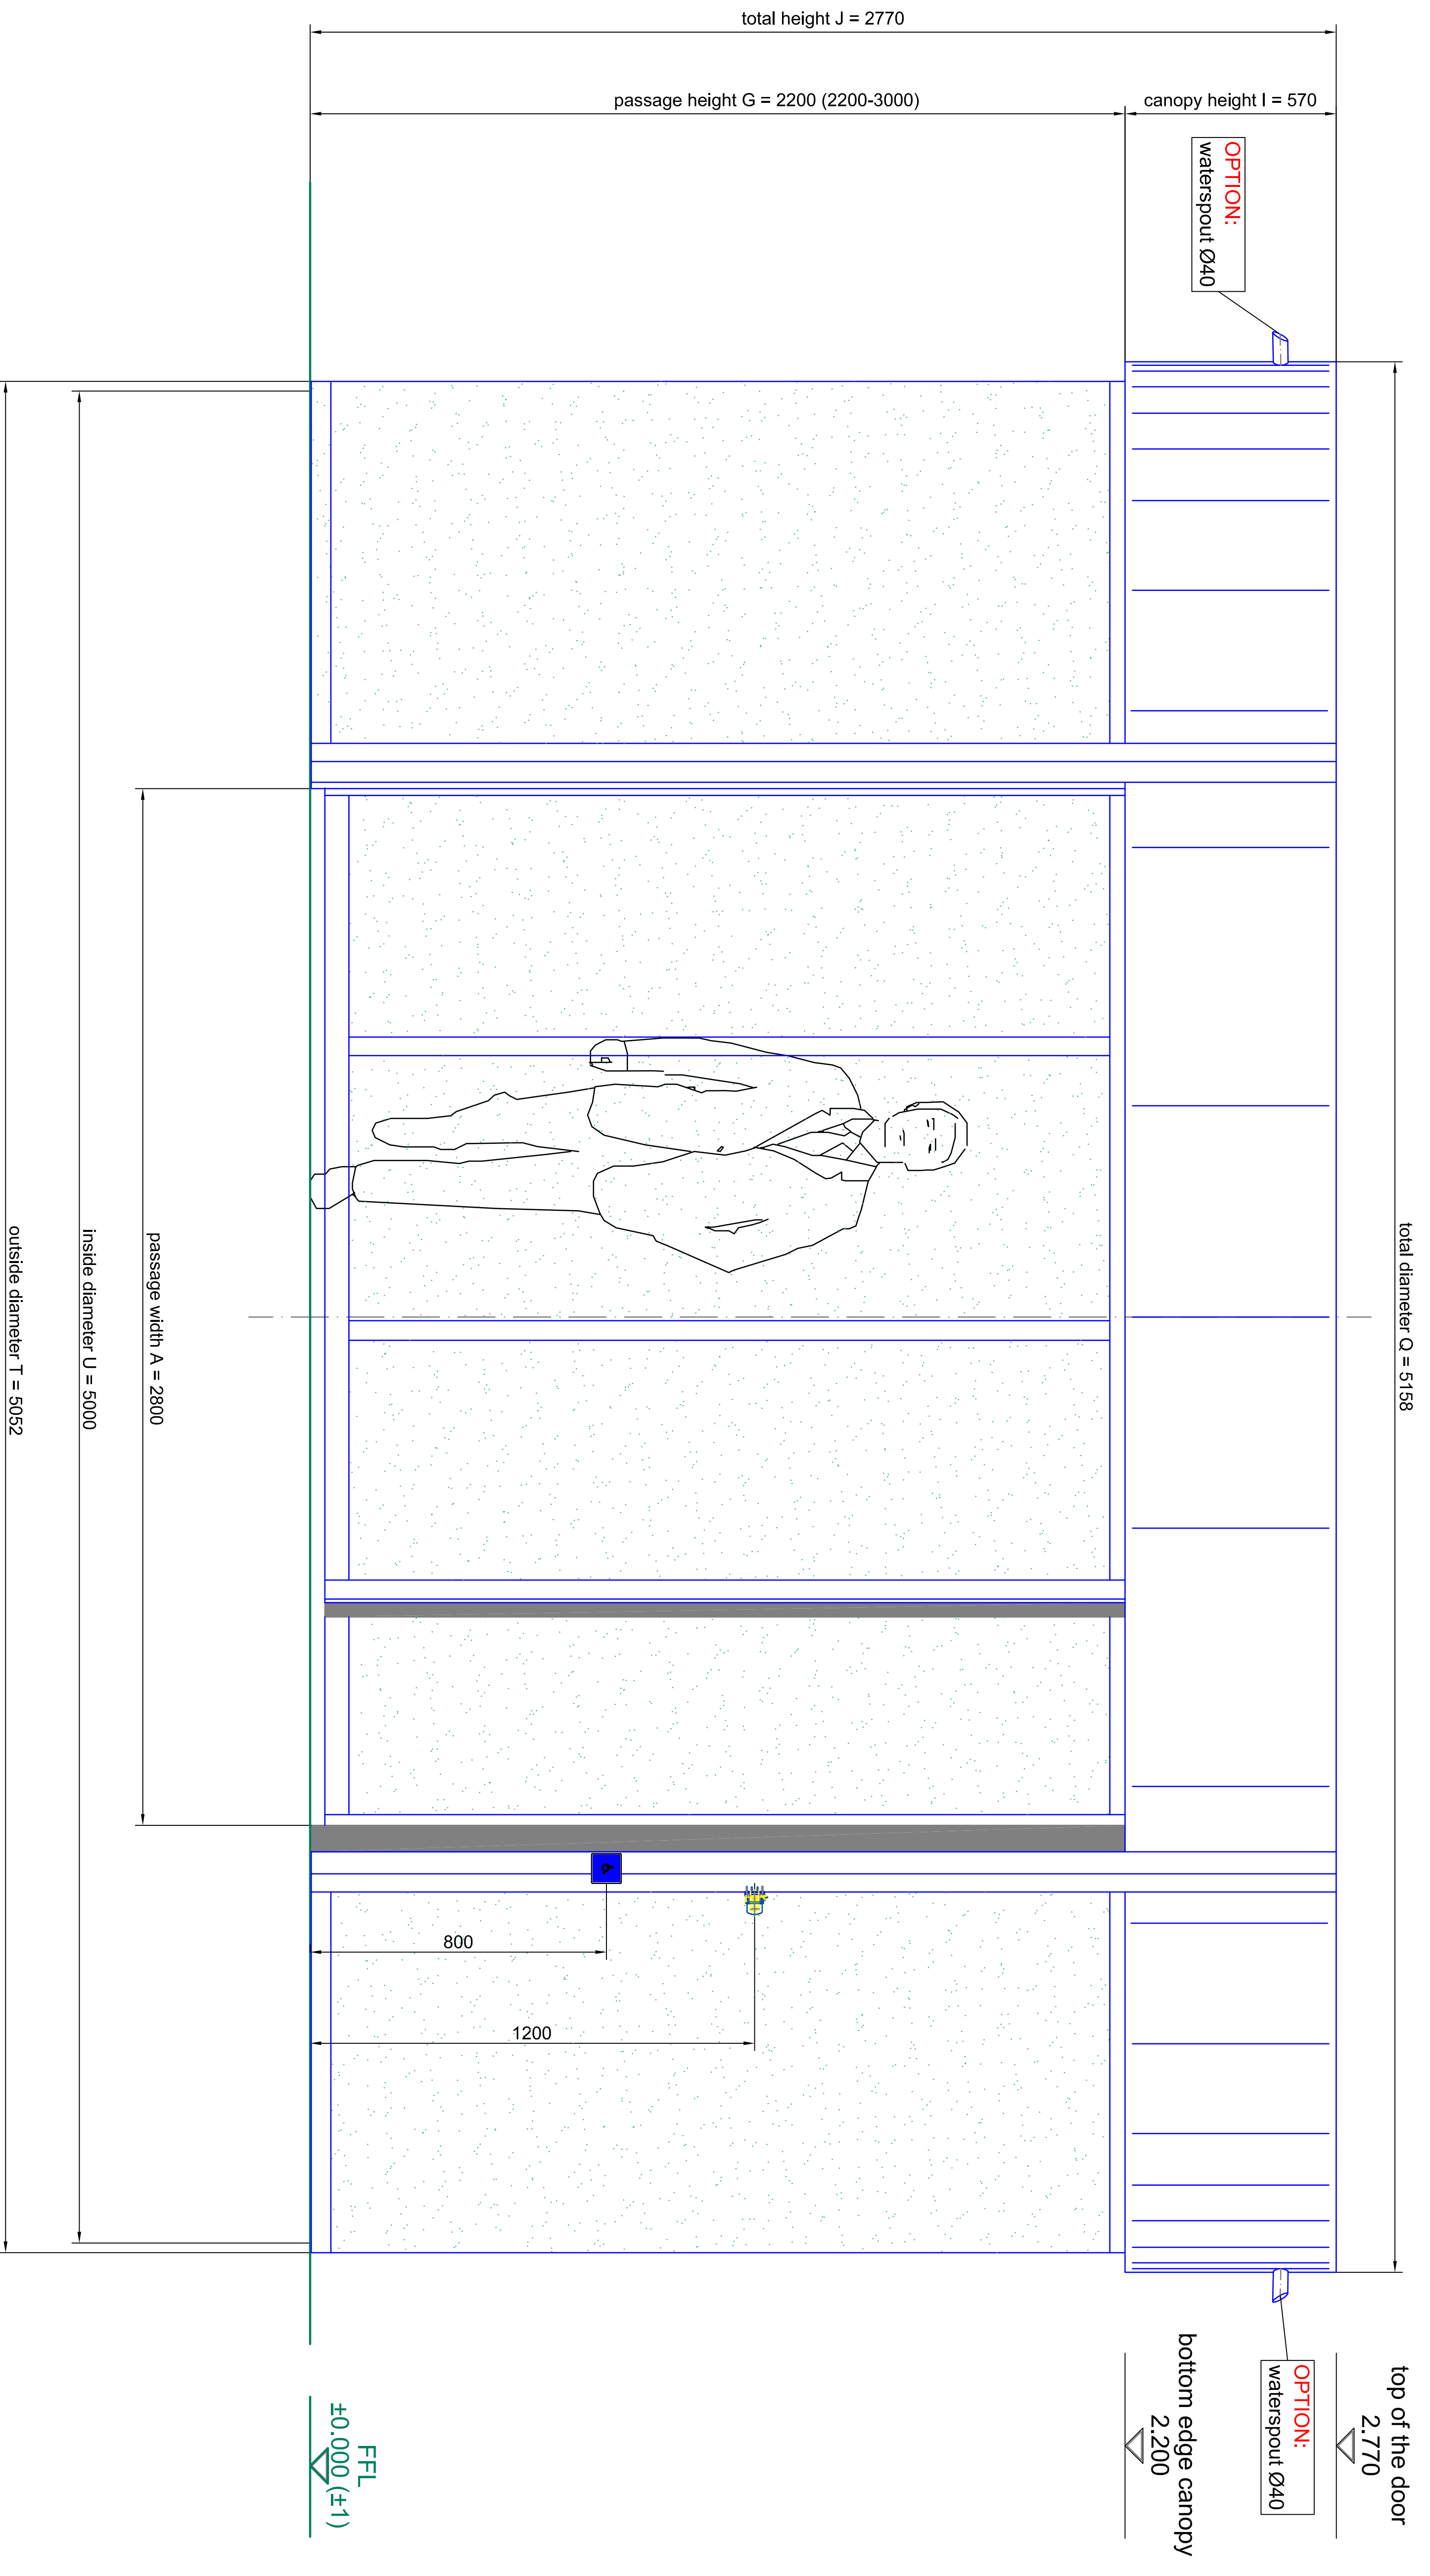

**front elevation - outside**

Material	Alu. 6063-T5	Color	RAL 9005
Glazing	tempered safety glass 10 mm	Glazing	tempered safety glass 10 mm

Scale	A0 = M 1:10
Project	K21AS-VI-50
Client	SAMPLE DRAWING ONLY

**BLASI**  
 Automatic Doors  
 Call center: +39 02 81818181  
 Website: www.blasi.it

BLASI 8 L A S I O m b H  
 Automatic Doors  
 Call center: +39 02 81818181  
 Website: www.blasi.it

Scale: A0 = M 1:10  
 Project: K21AS-VI-50  
 Client: SAMPLE DRAWING ONLY  
 Date: 04/05/2024  
 Page: 04 of 05



