




vertical section - watertight roof / waterspout
A0 - M 1:5

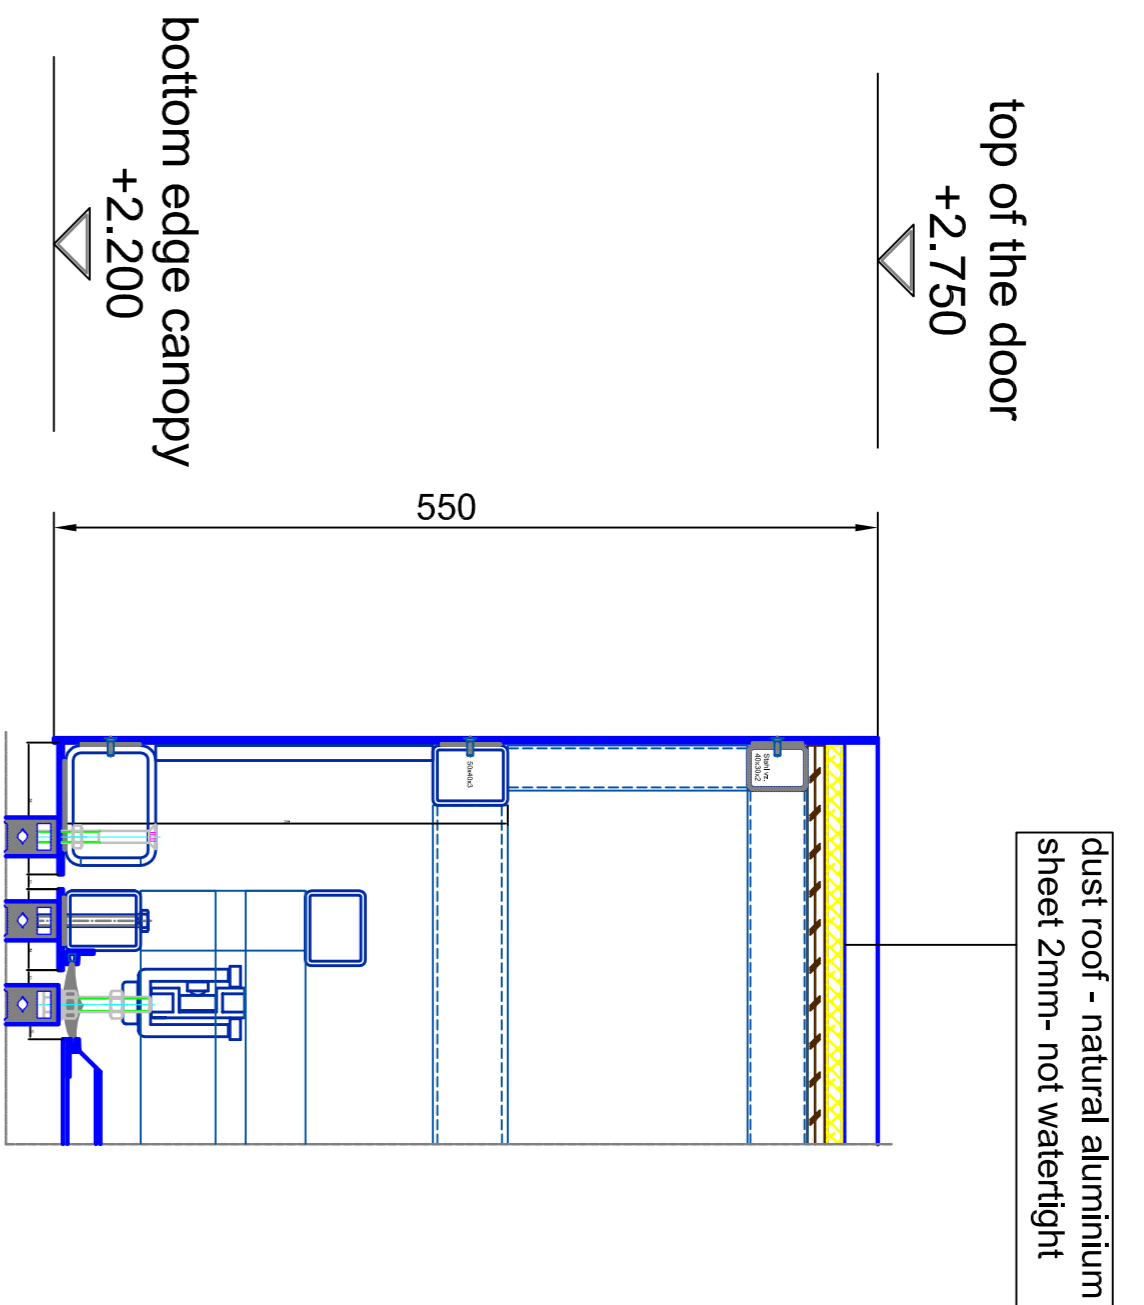

vertical section - dust roof / outside
A0 - M 1:5

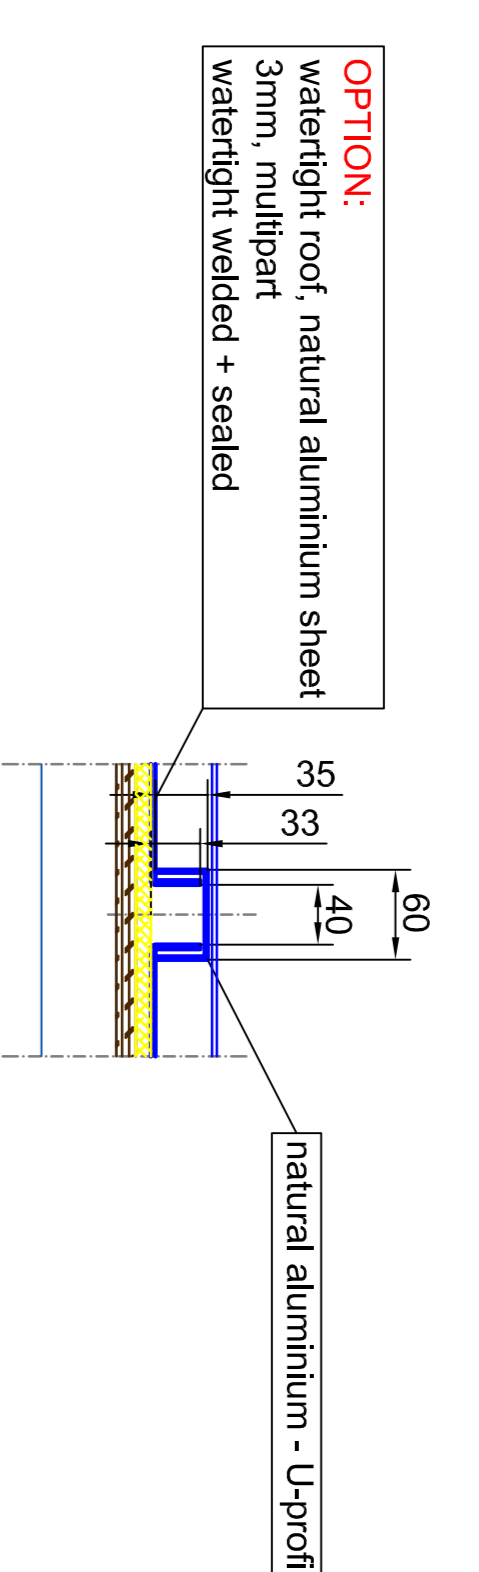


vertical section - watertight roof - multipart
A0 - M 1:5

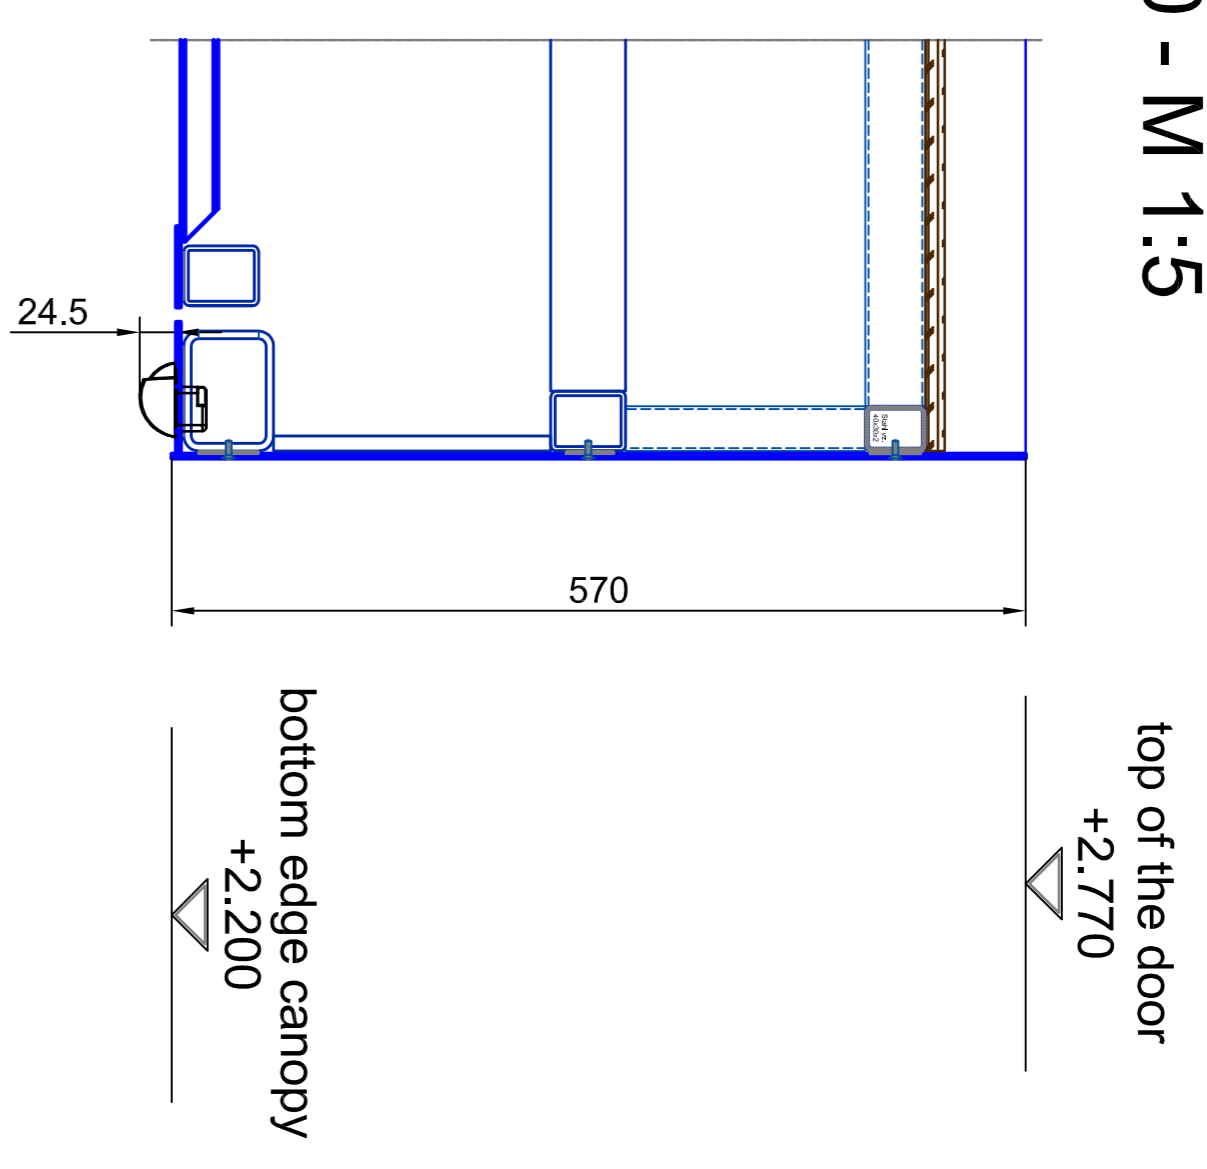

vertical section - passage area / inside
A0 - M 1:5


vertical section

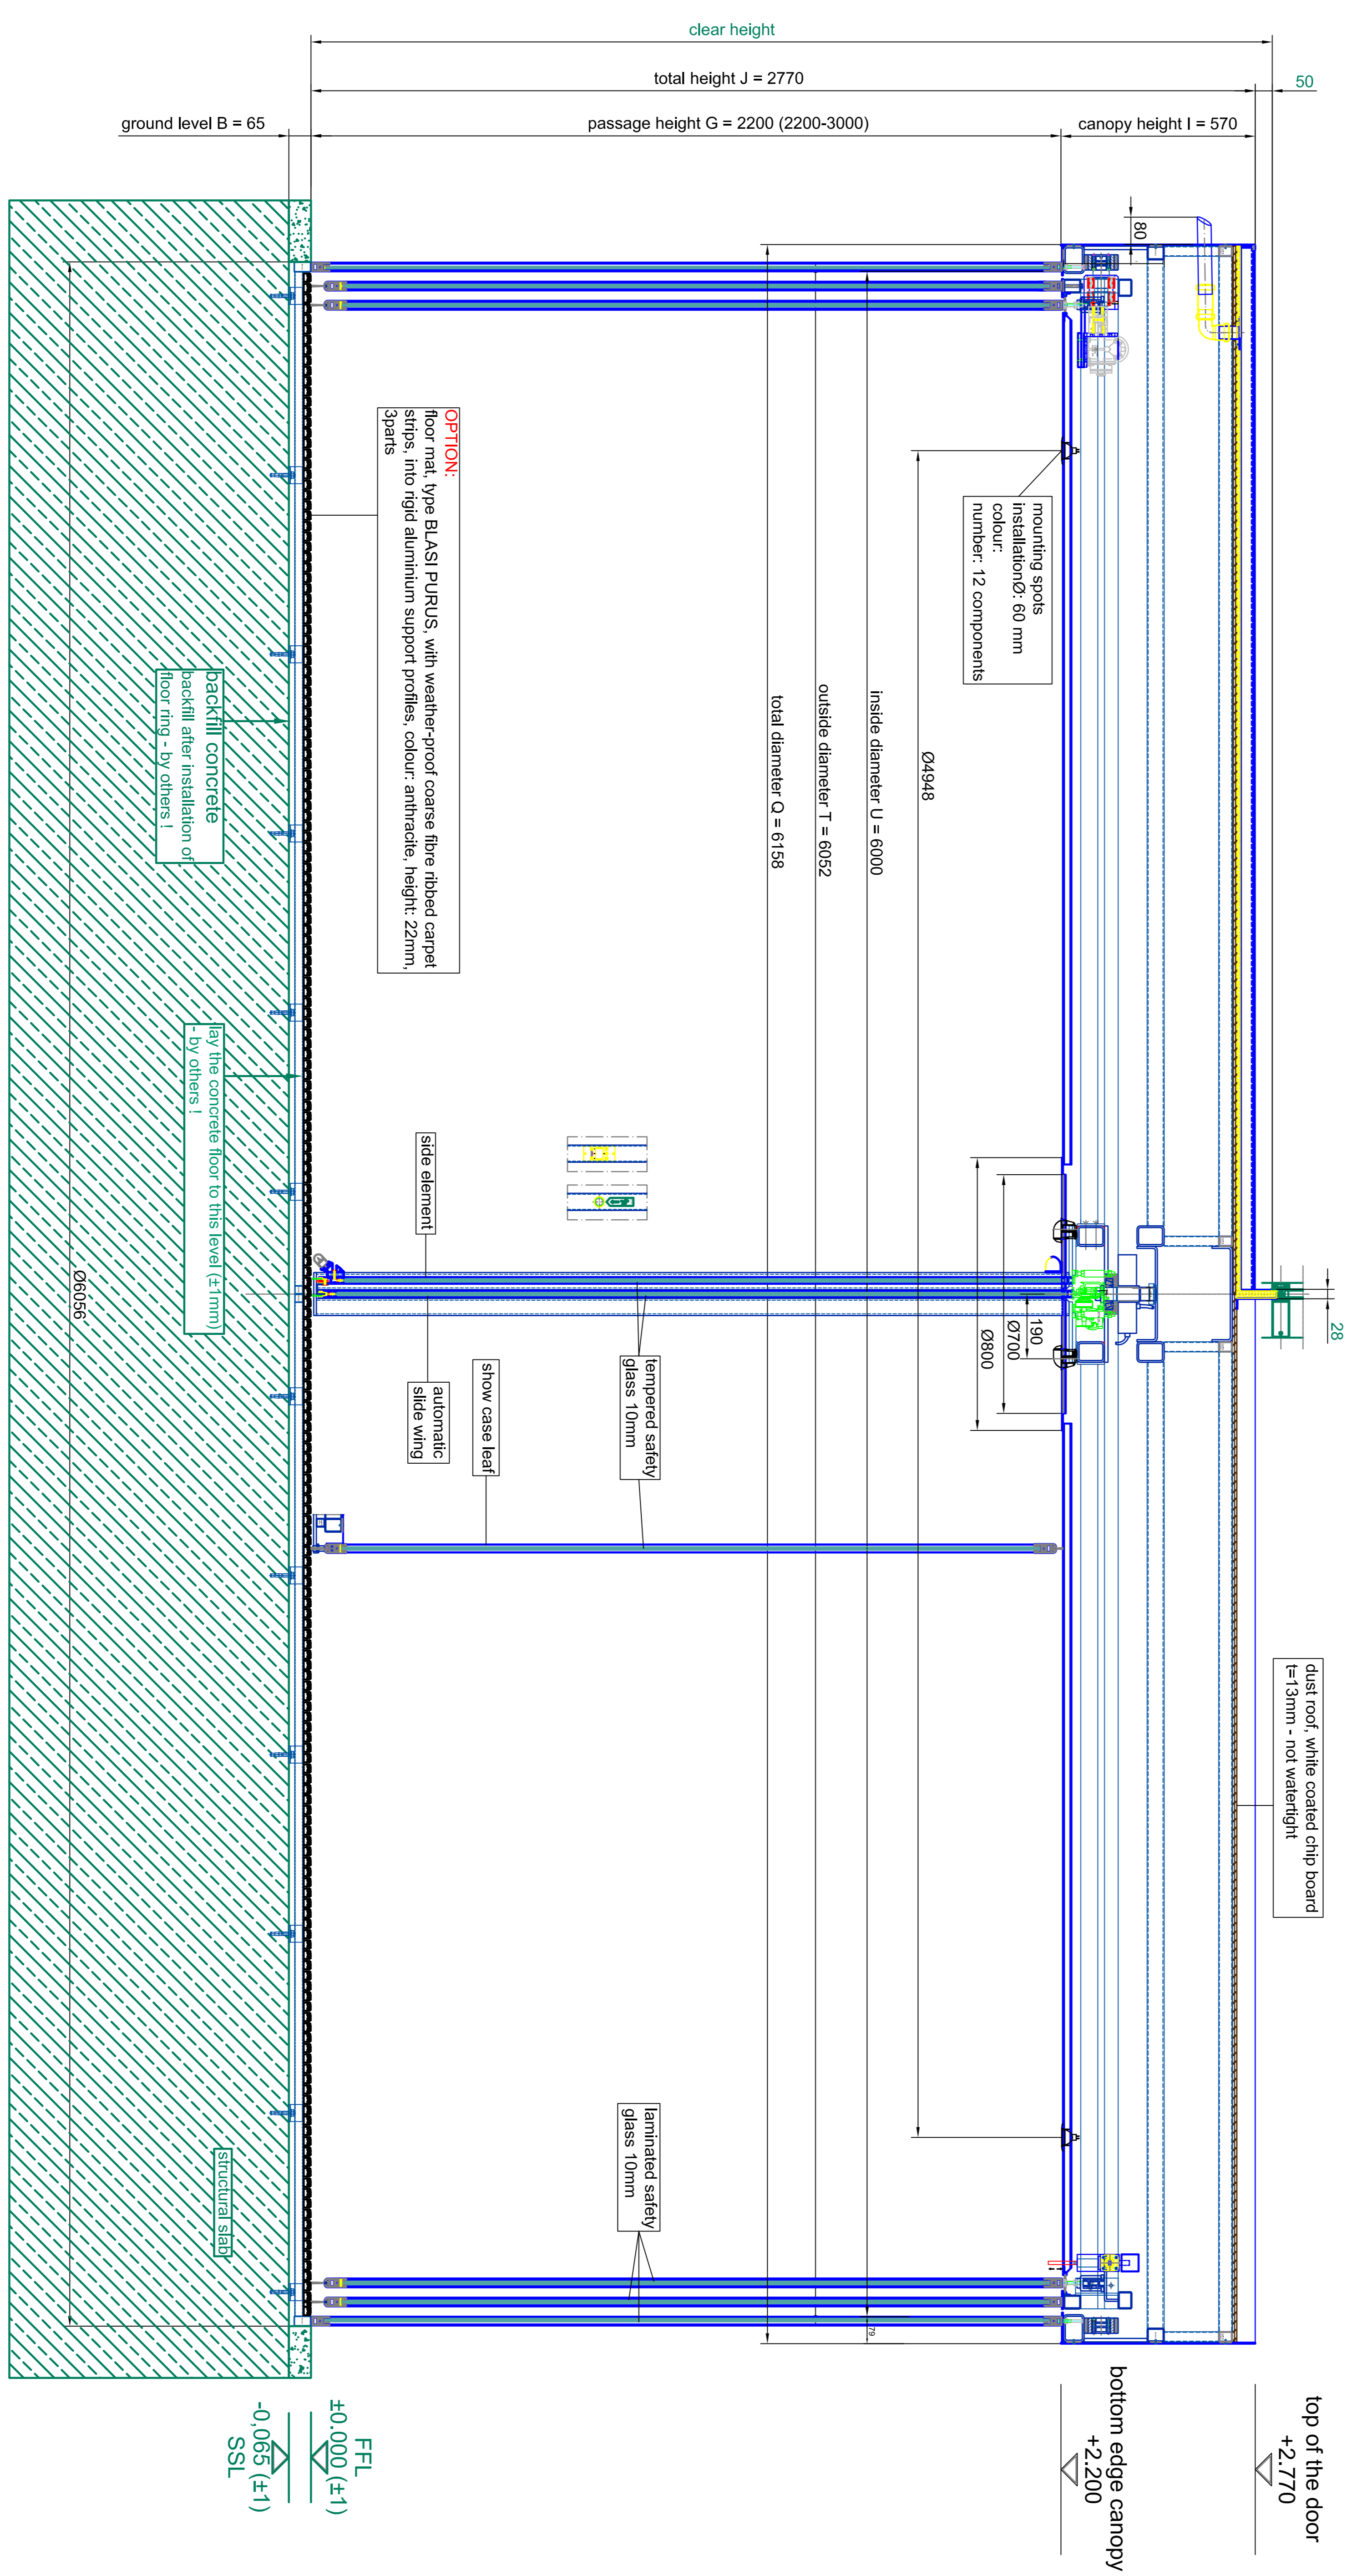

outside

inside


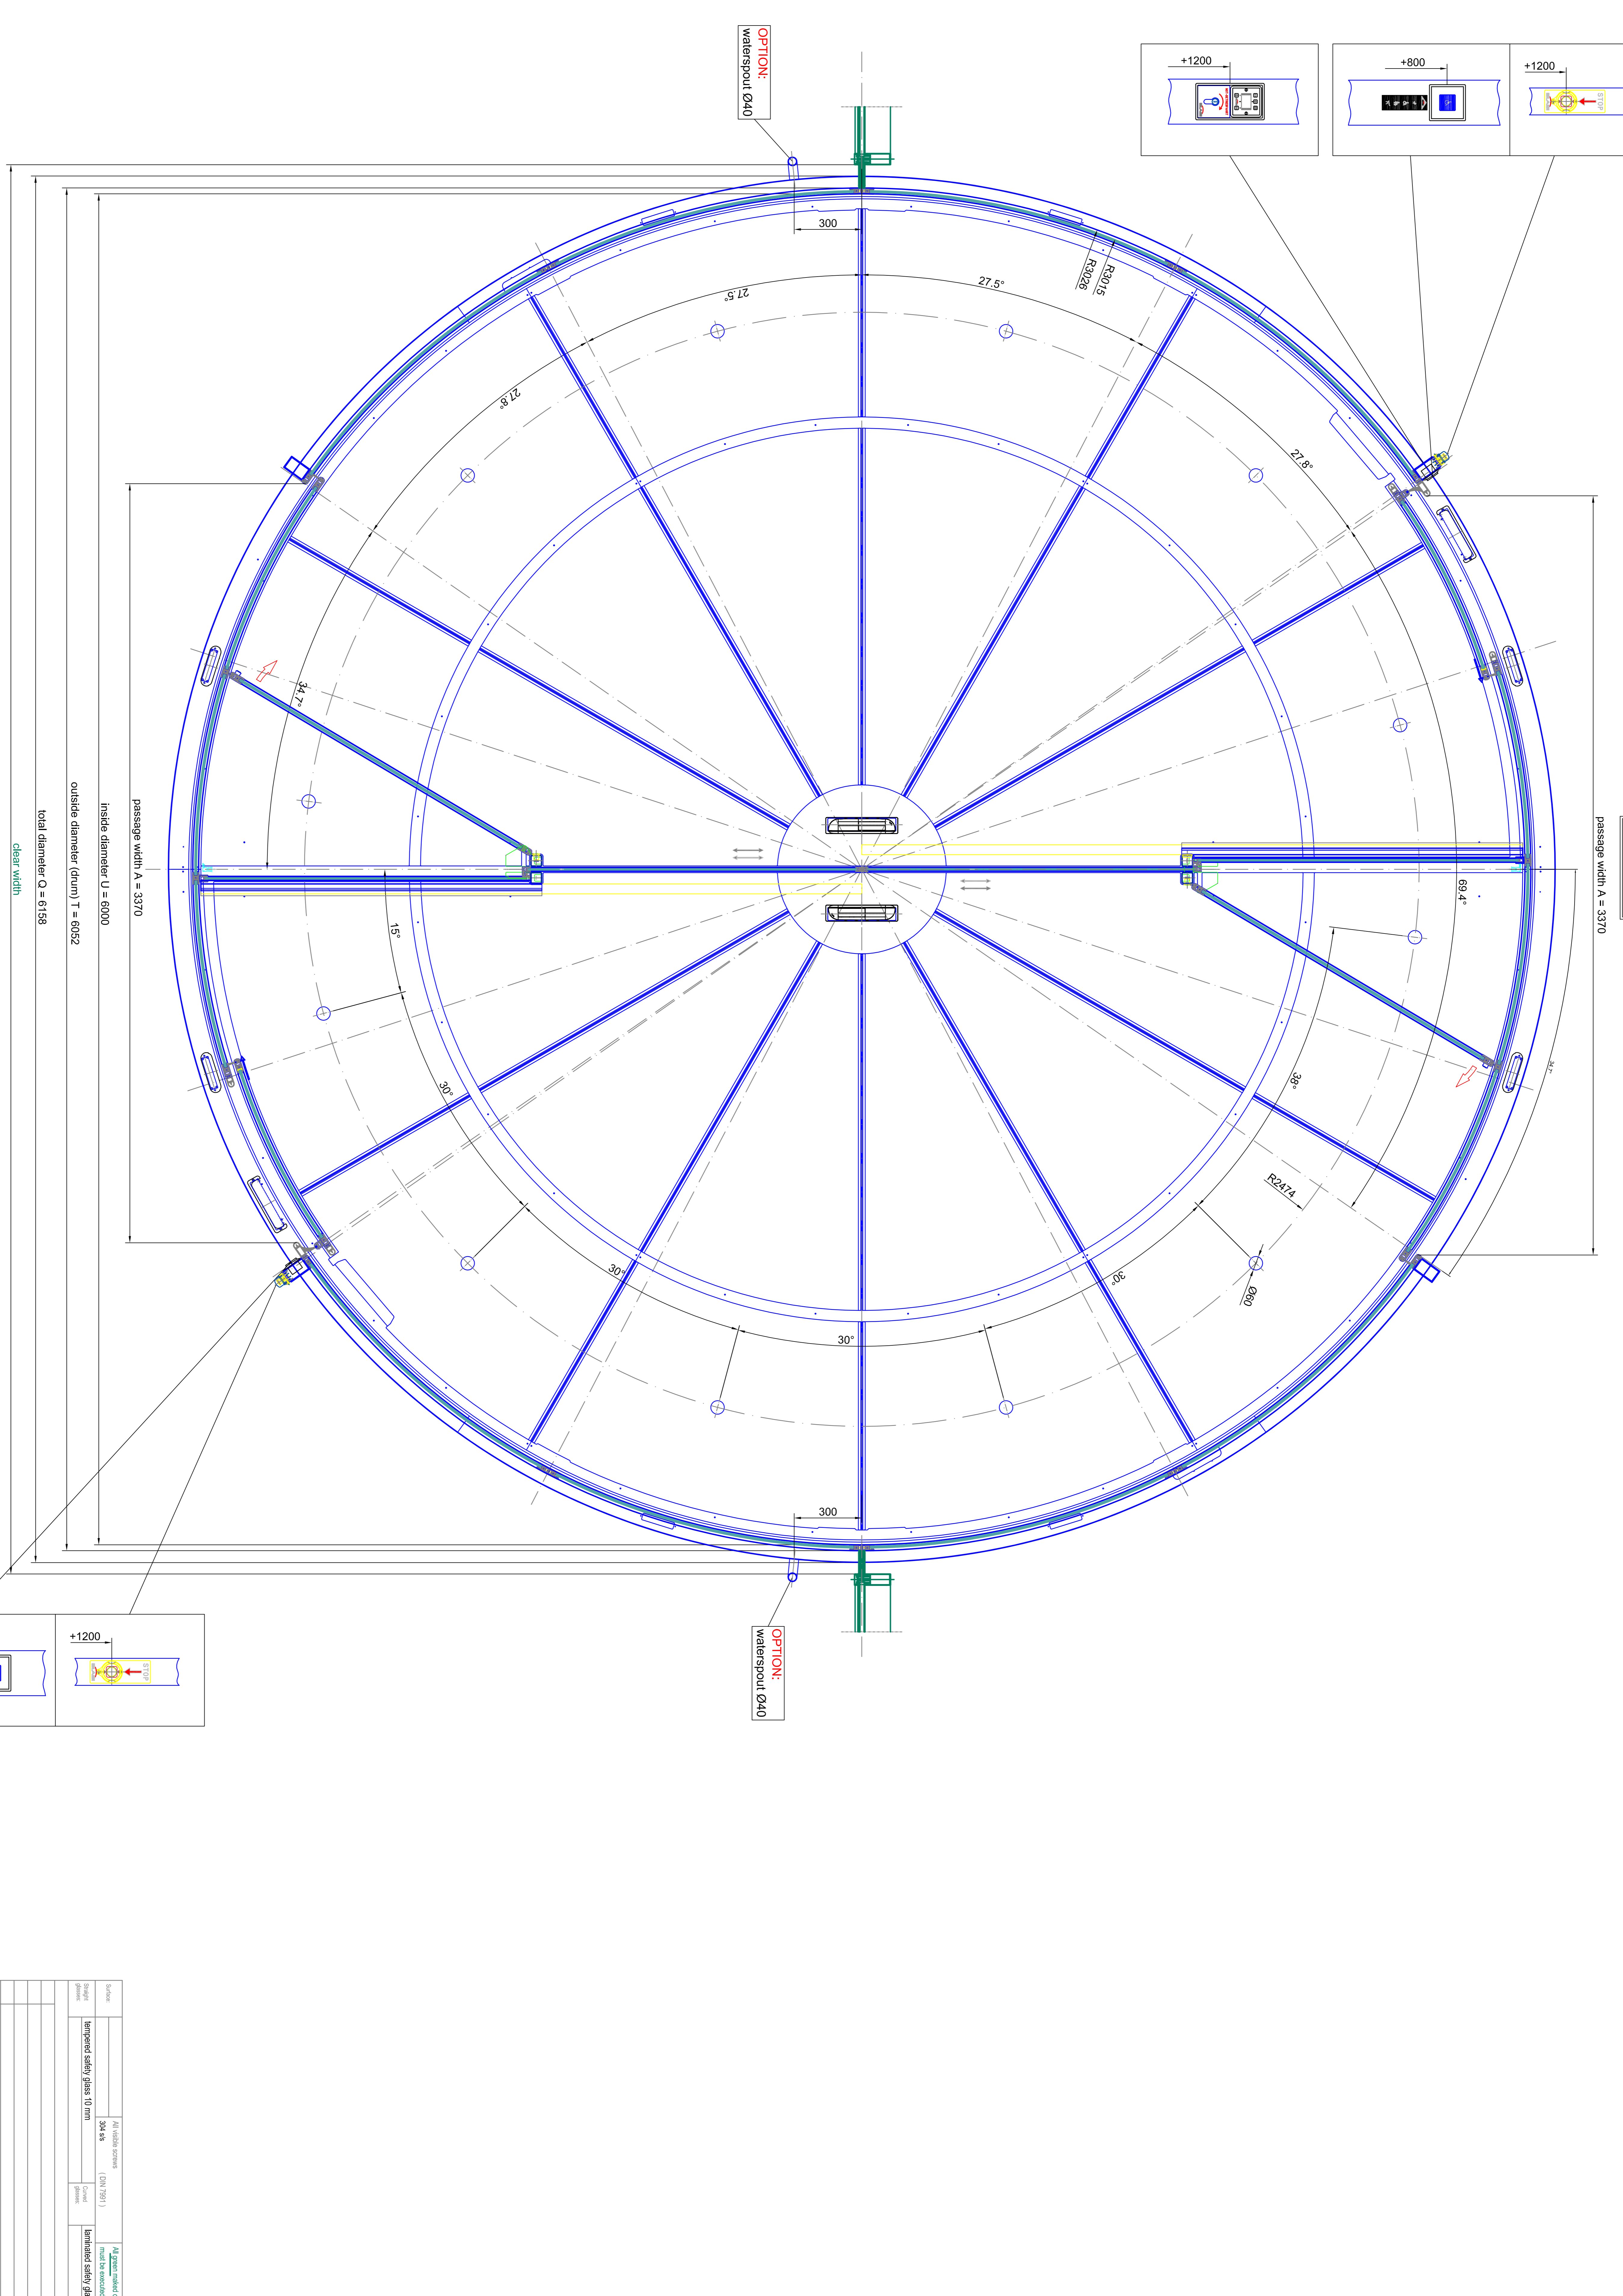

horizontal section - door in standard position

outside


inside

passage width A = 3370
 inside diameter U = 6000
 outside diameter (dunn) T = 6052
 total diameter Q = 6158
 clear width


inside

passage width A = 3370

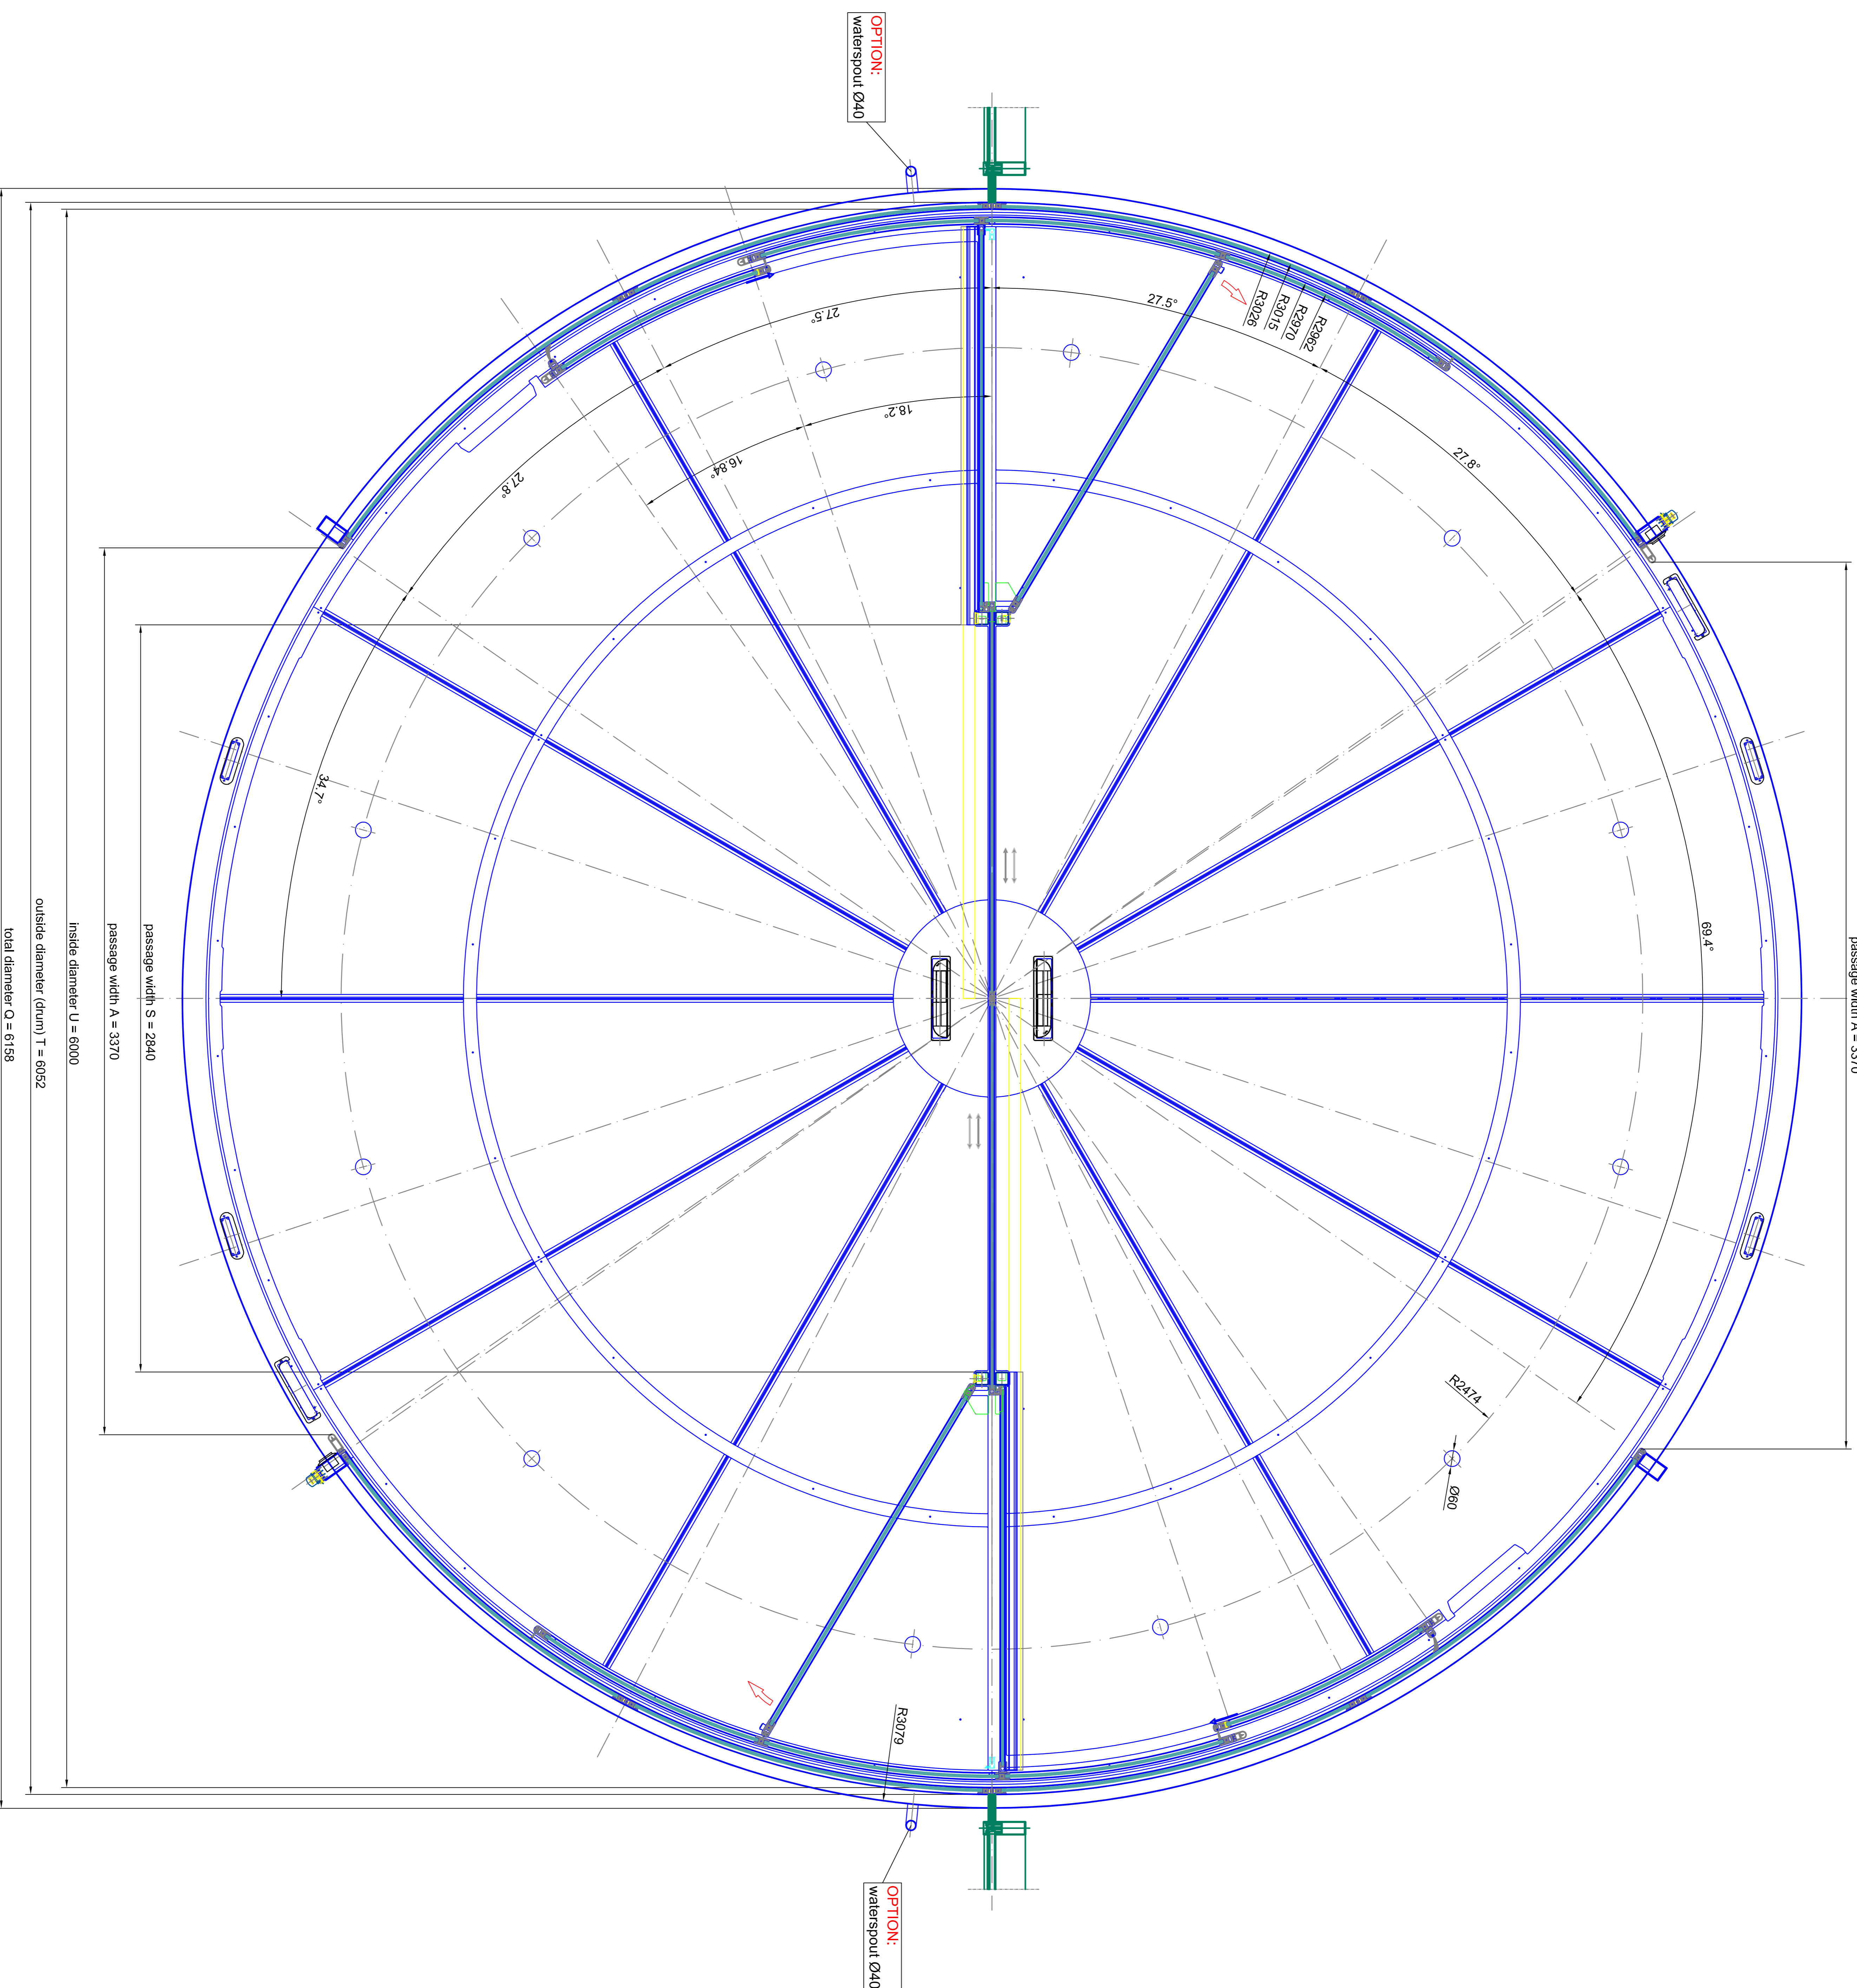


passage width S = 2840
 passage width A = 3370
 inside diameter U = 6000
 outside diameter (drum) T = 6052
 total diameter Q = 6158

outside

horizontal section - door in open door position




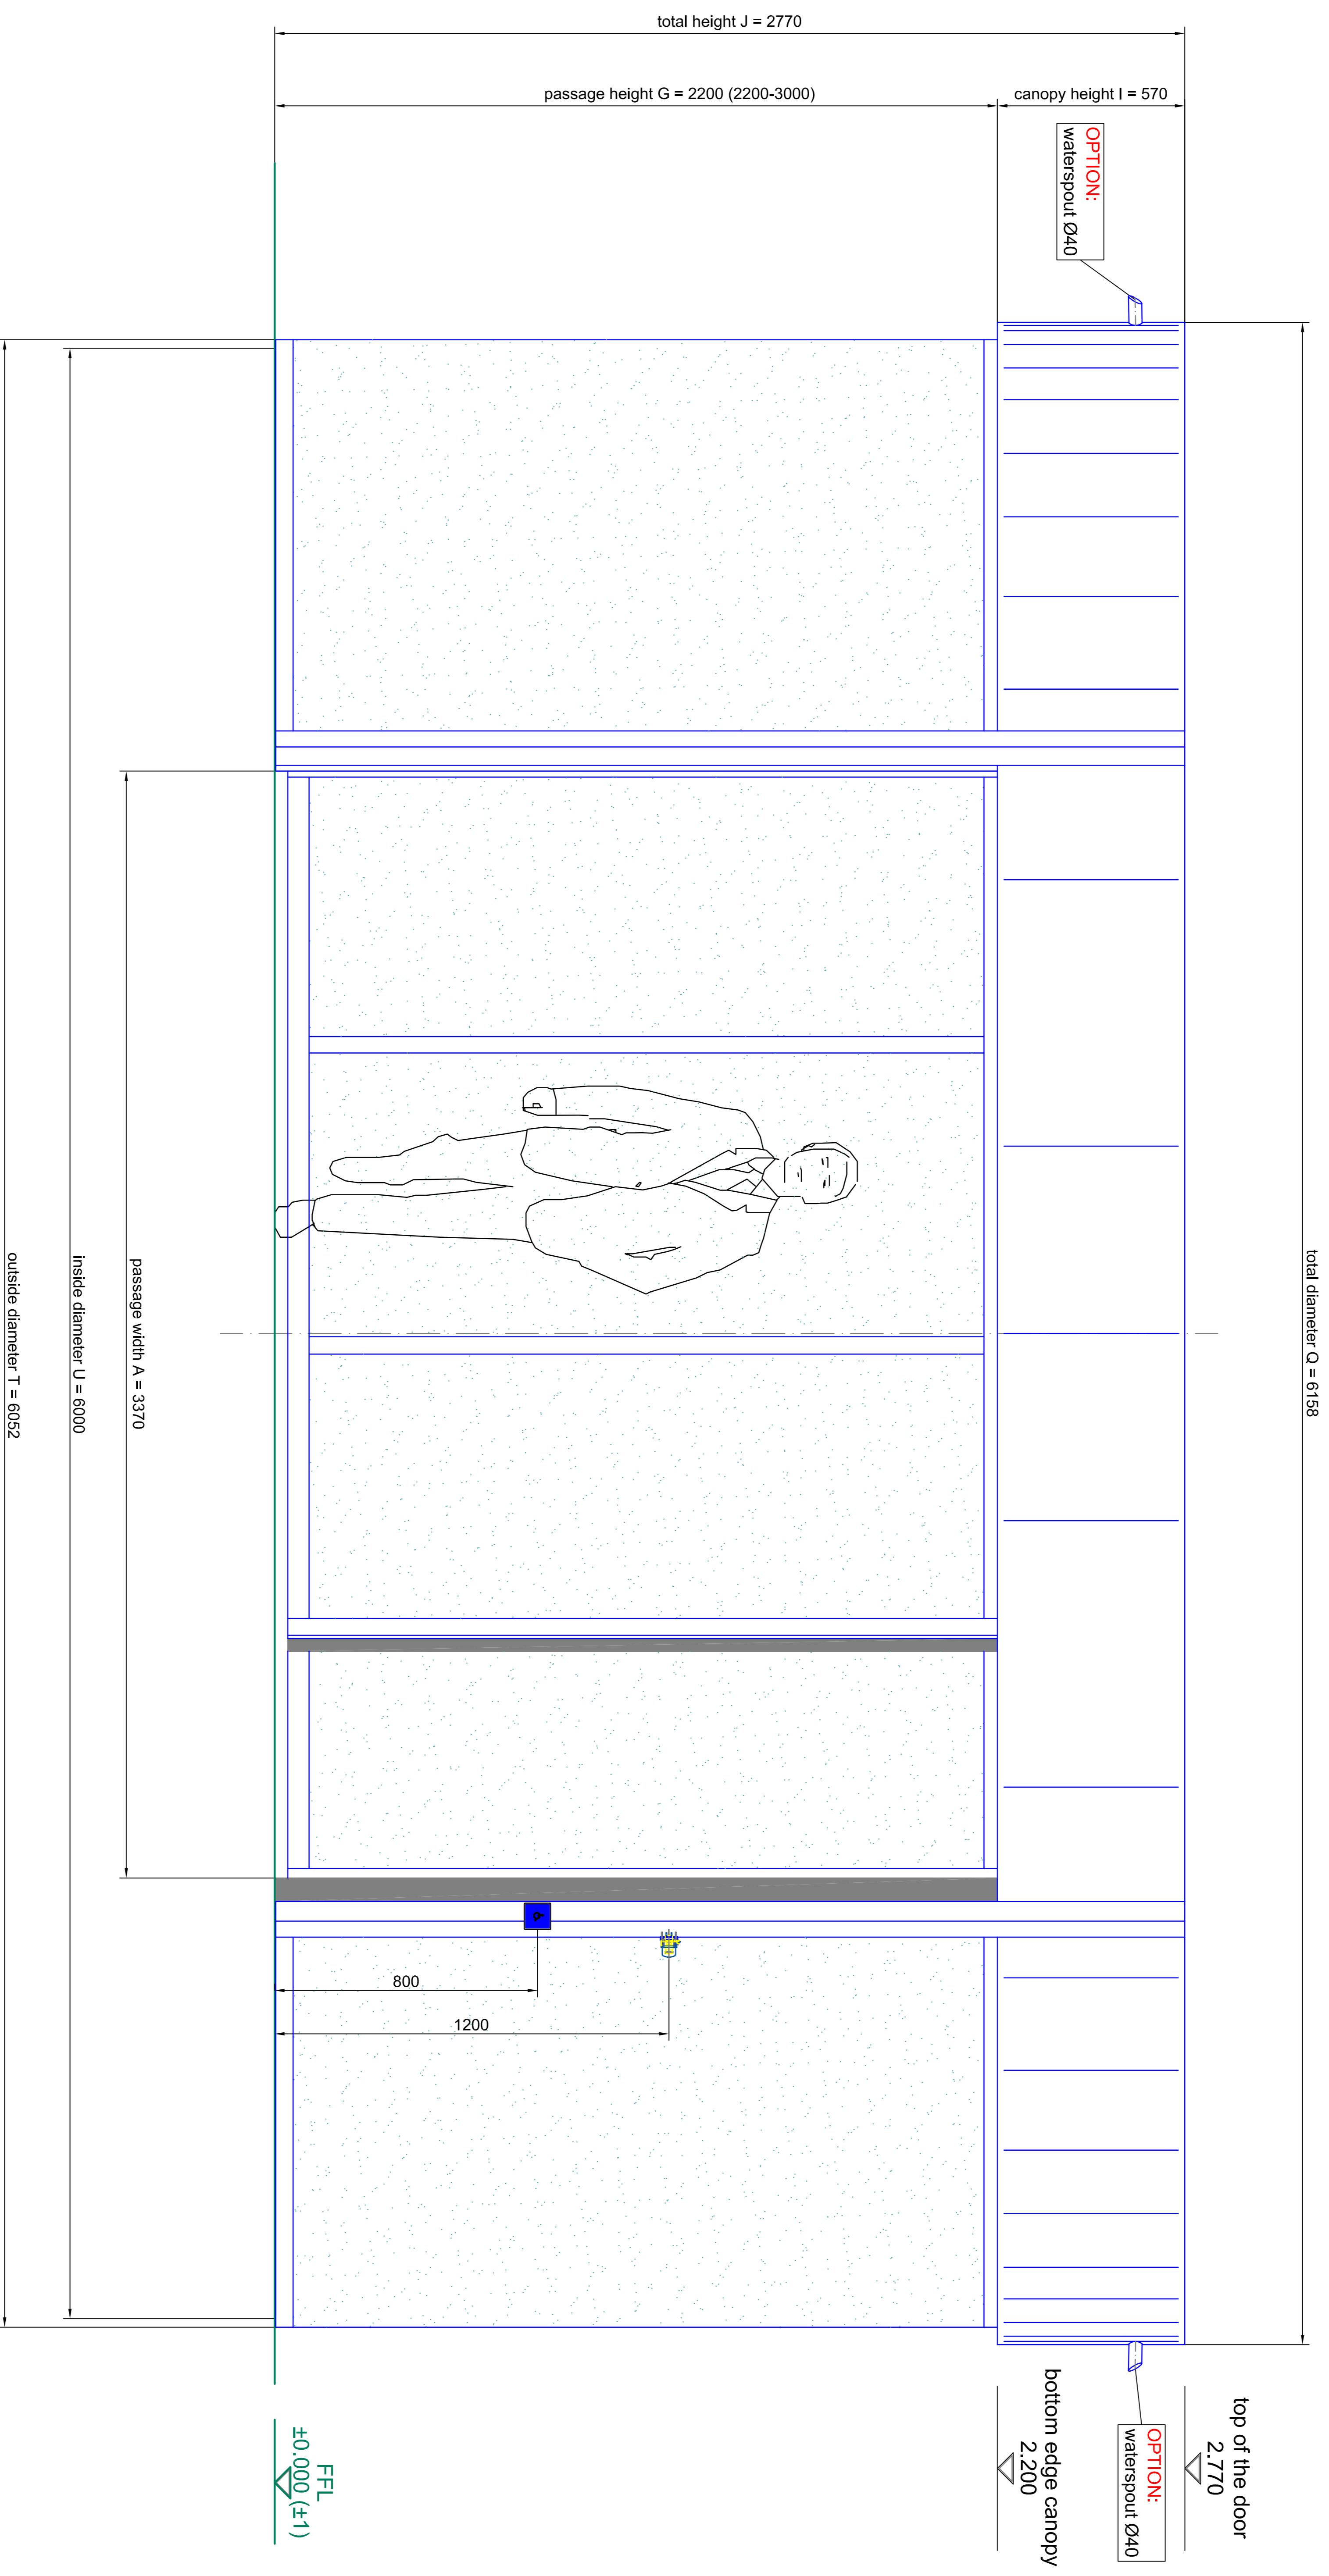

front elevation - outside


horizontal section - details

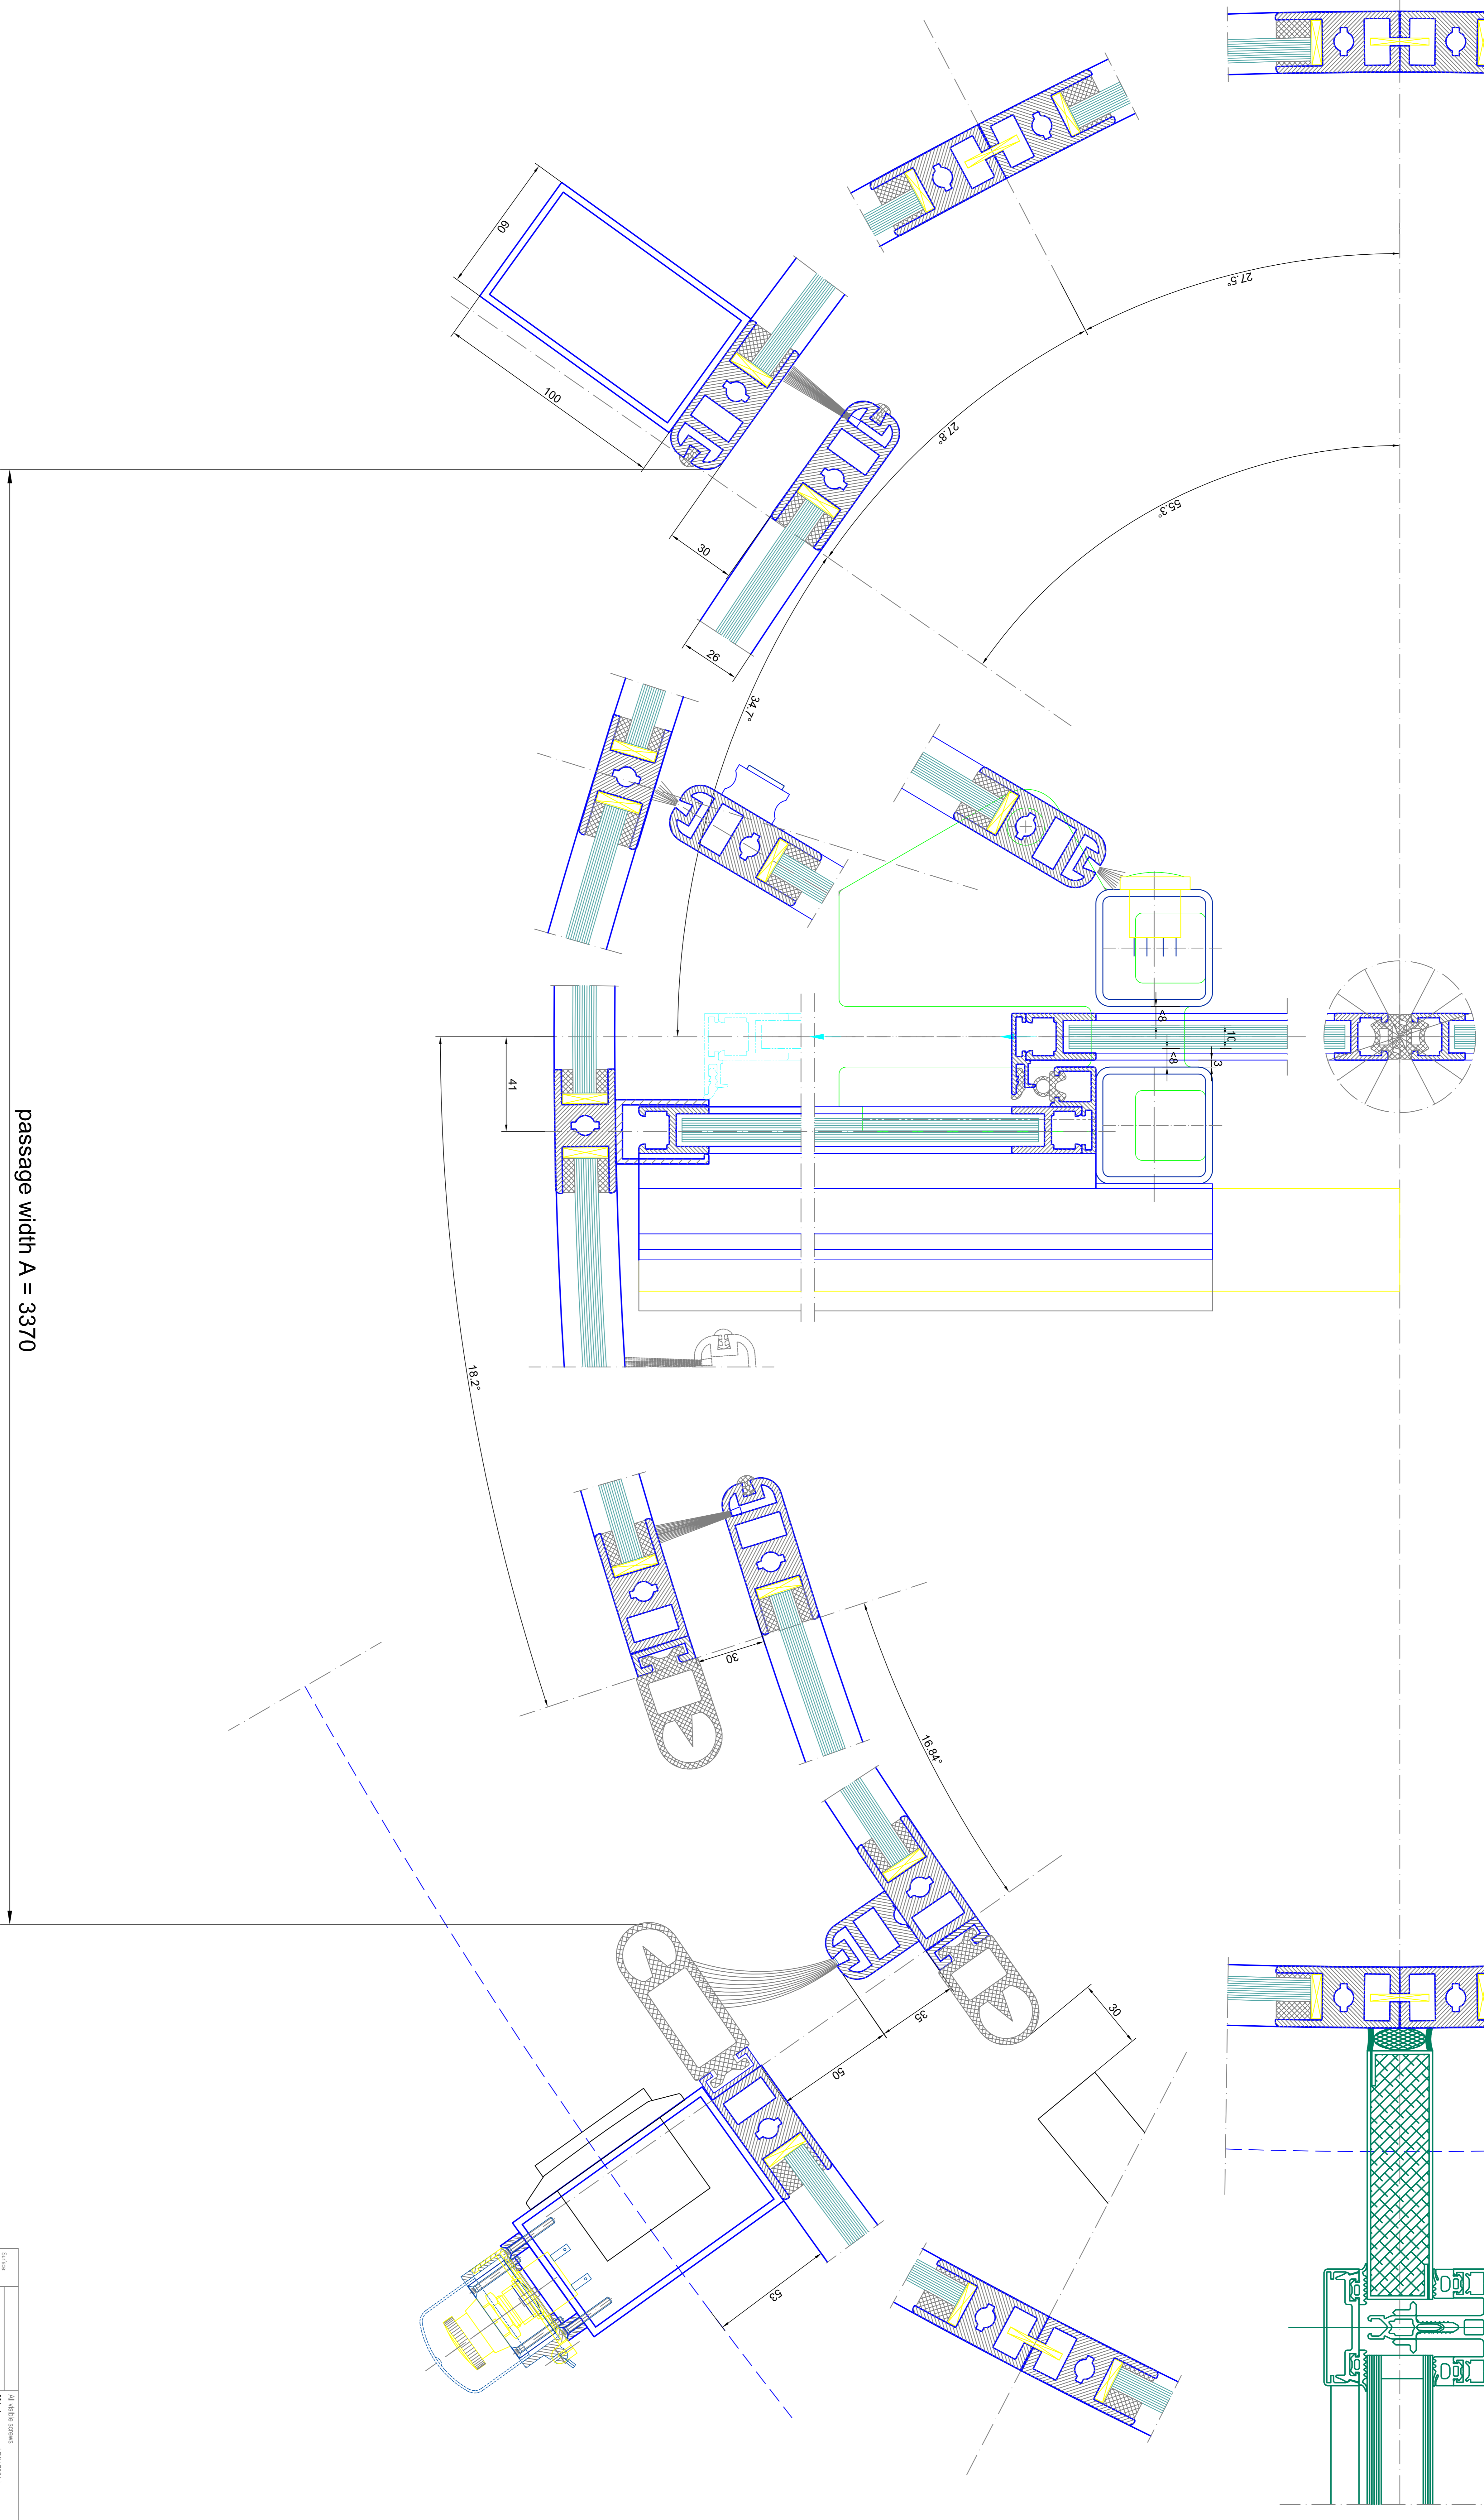

Scale:	1:1	Material:	Aluminum
Project:	344.48	Standard:	EN 1906
Product:	tempered safety glass 10 mm	Material:	tempered safety glass 10 mm
Material:	tempered safety glass 10 mm	Material:	tempered safety glass 10 mm

BLASI
 B L A S I G m b H
 Automatic Doors
 Carl-Stein-Str. 15
 0-7172 Waldbyrg
 WWW: BLASI.de TEL: +49(0)722 / 883-291
 Fax: +49(0)722 / 883-299
 E-Mail: info@blasi.de

K21AS/M/60
SAMPLE DRAWING ONLY

Sheet: 05
 von: 05