




**vertical section**

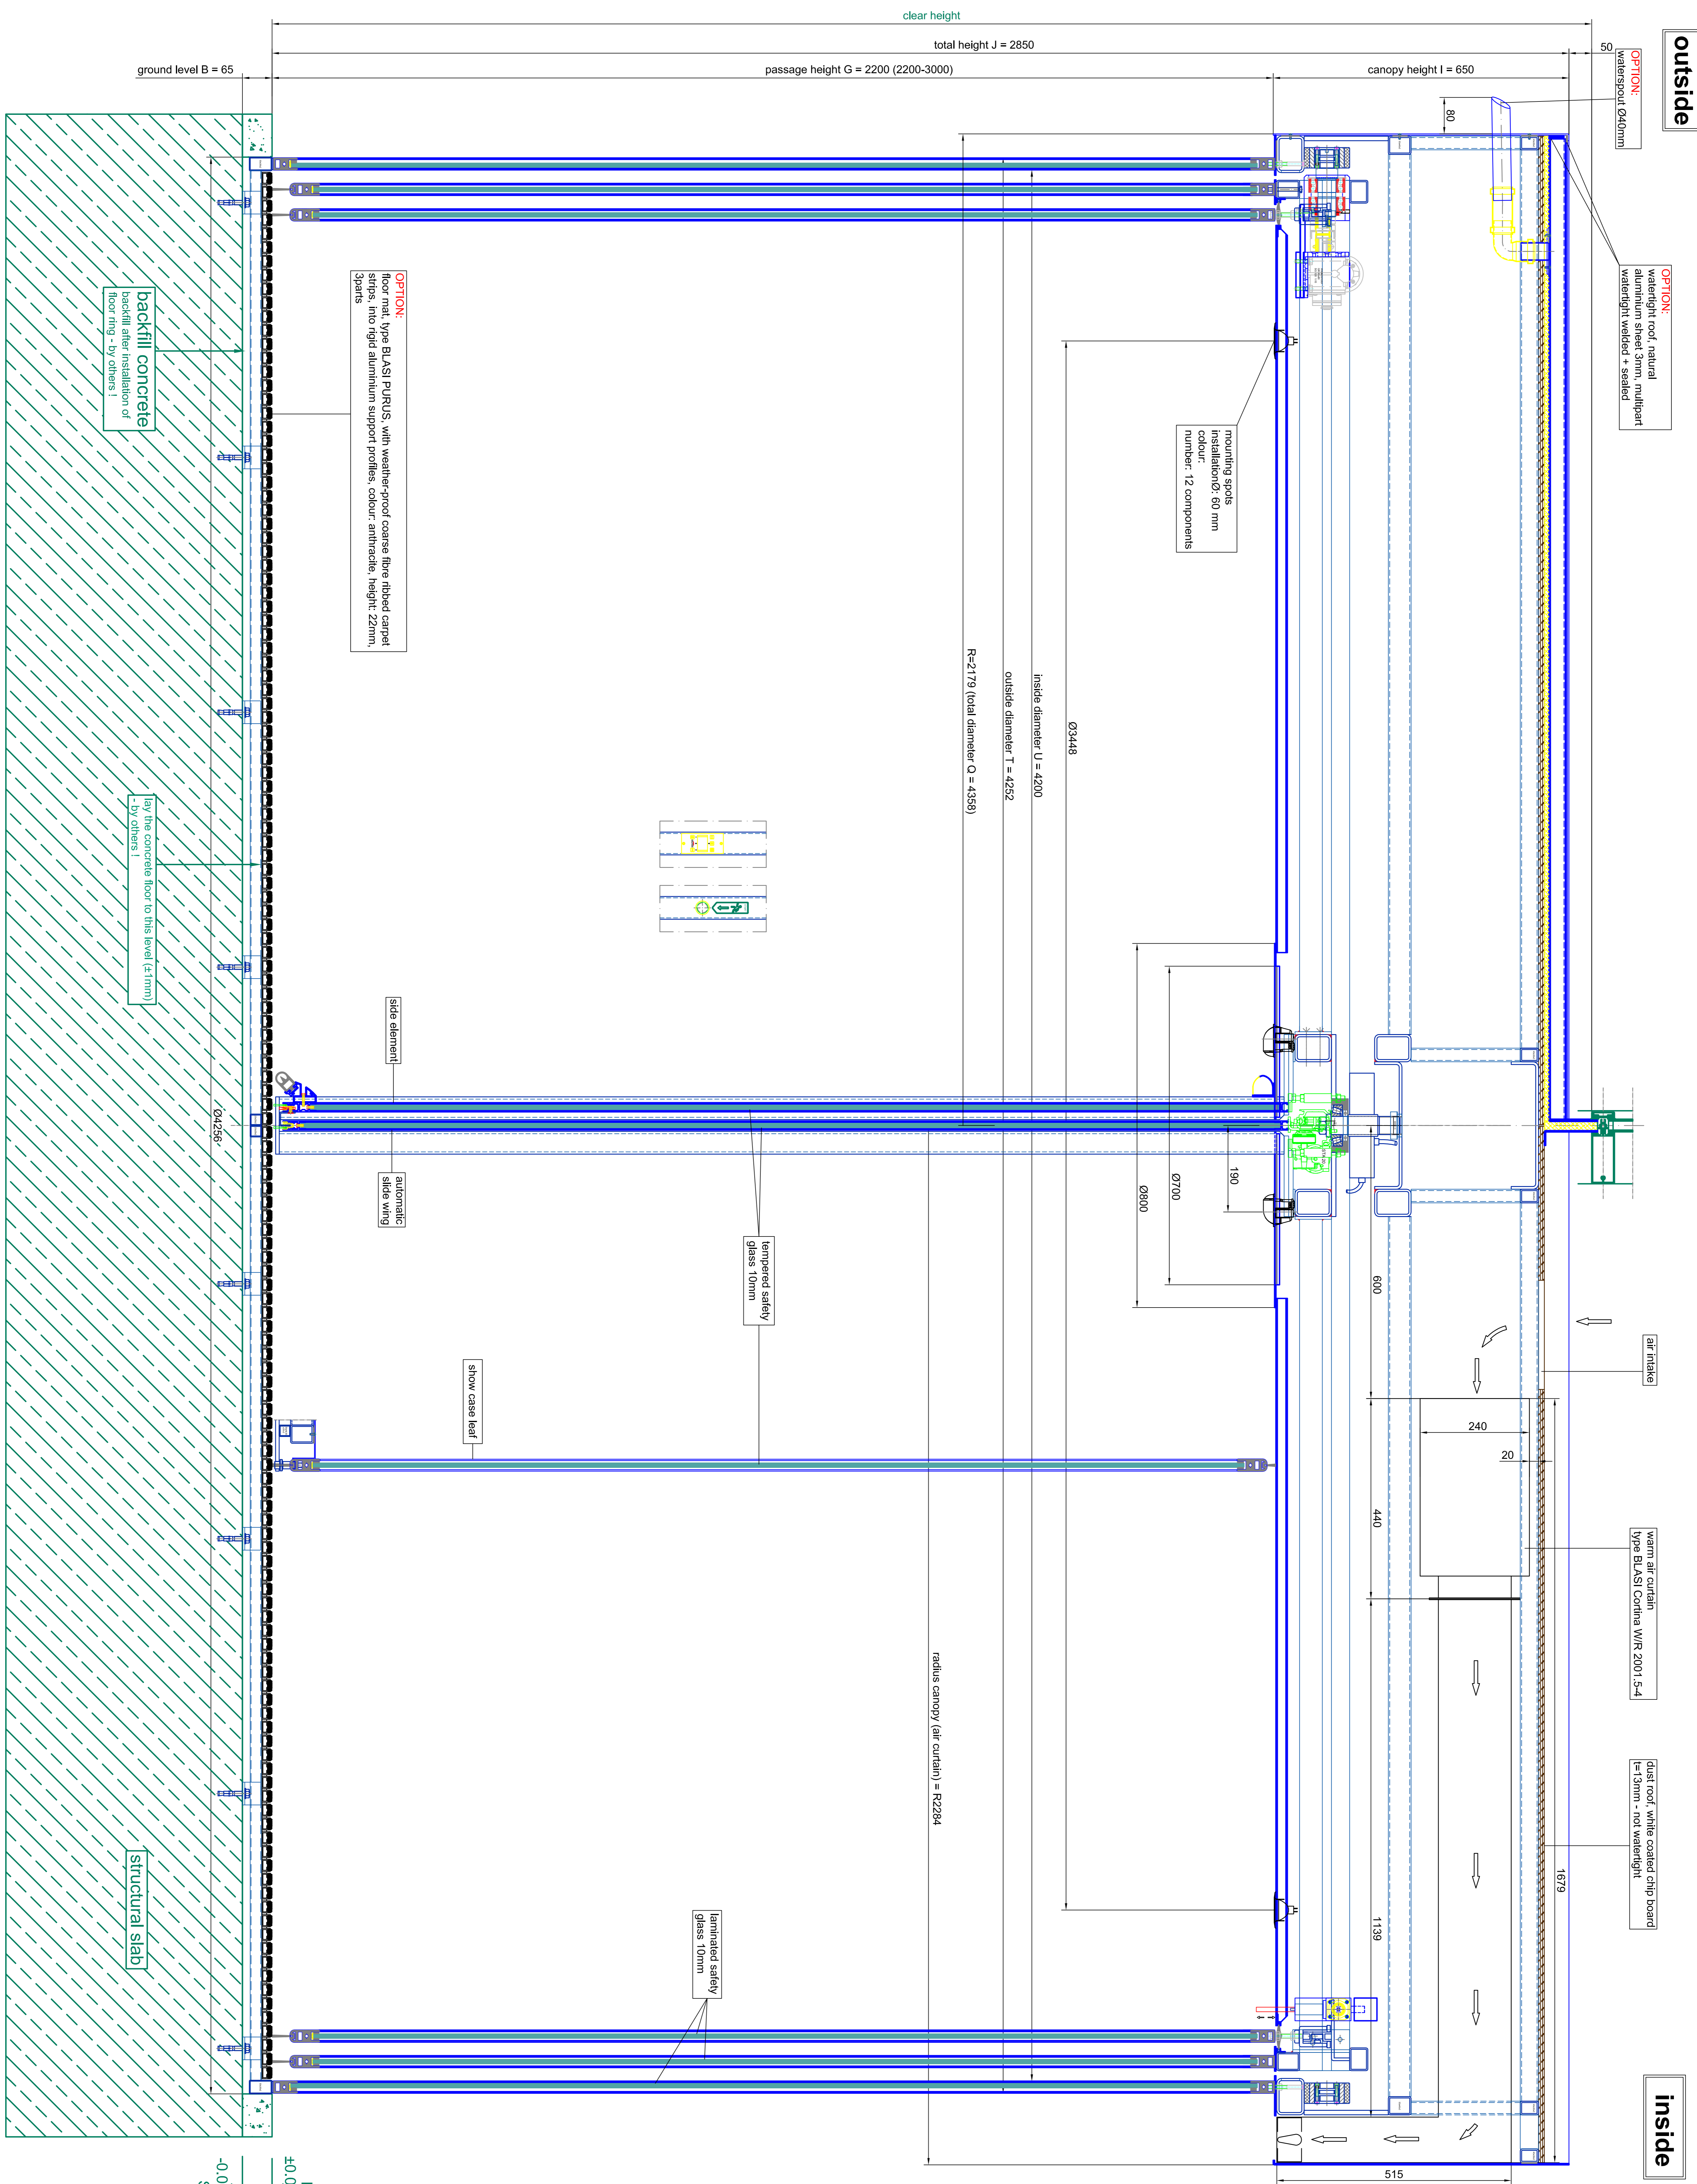


**vertical section -  
dust roof / outside**

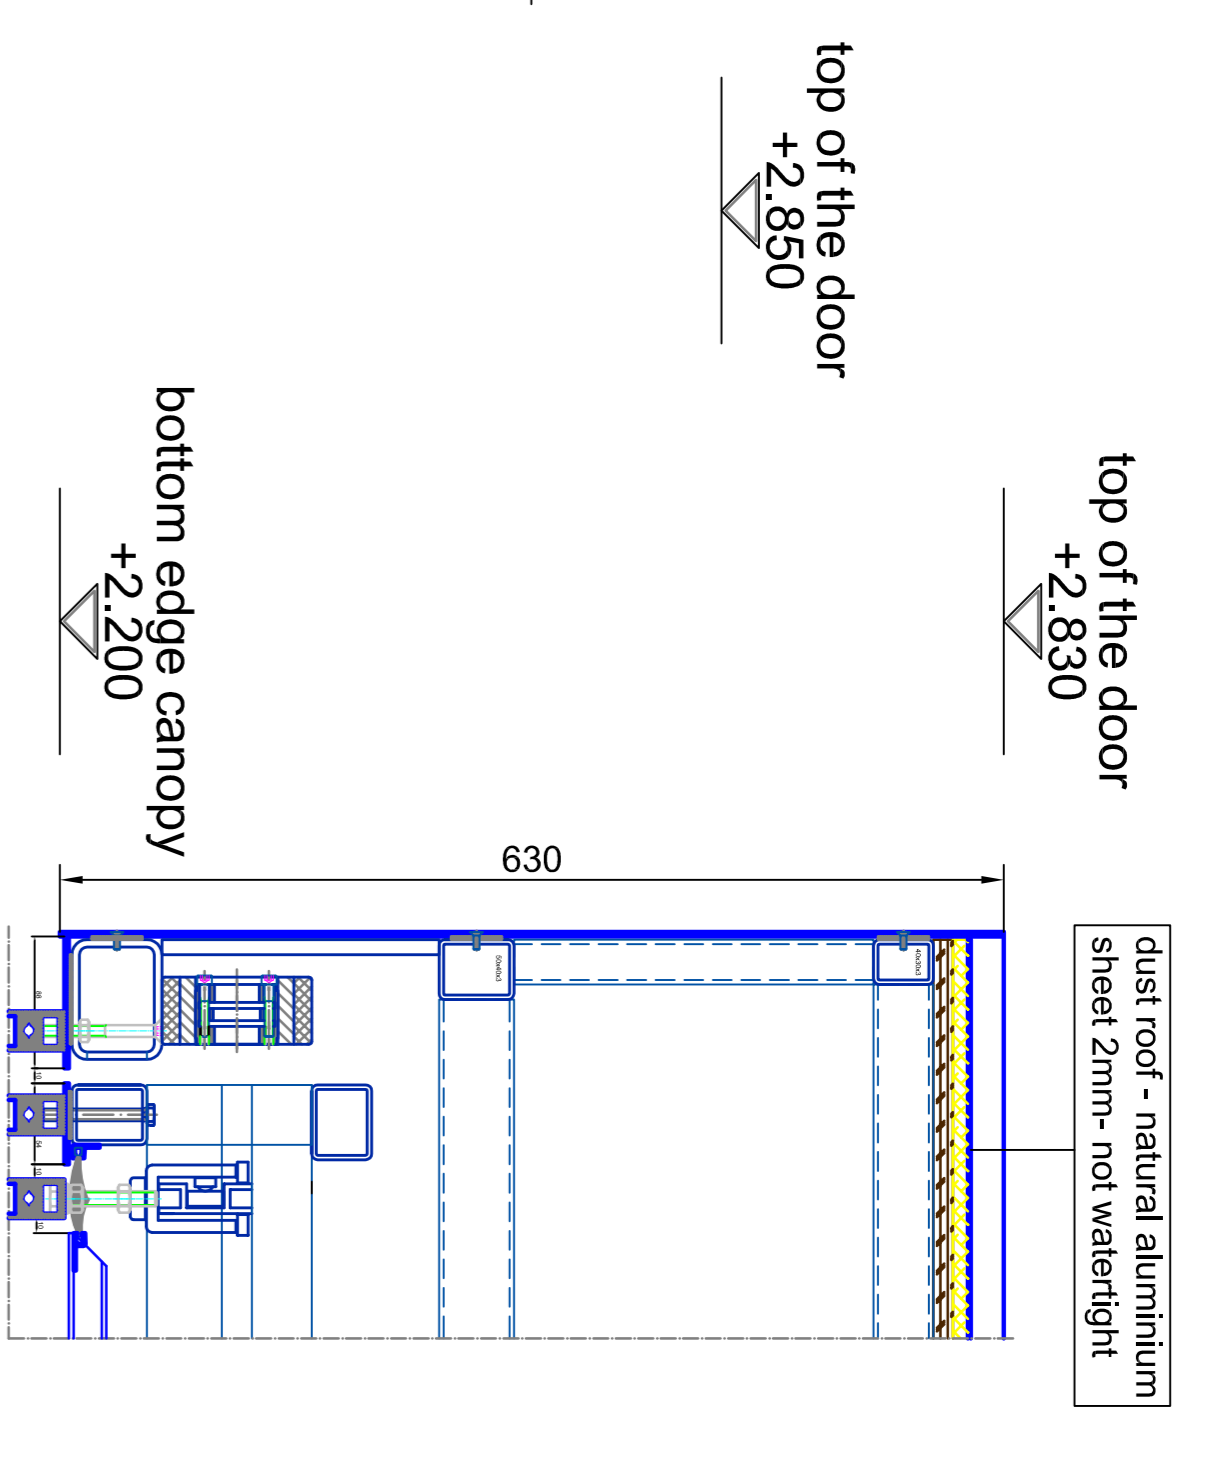

**vertical section -  
watertight roof - multipart**

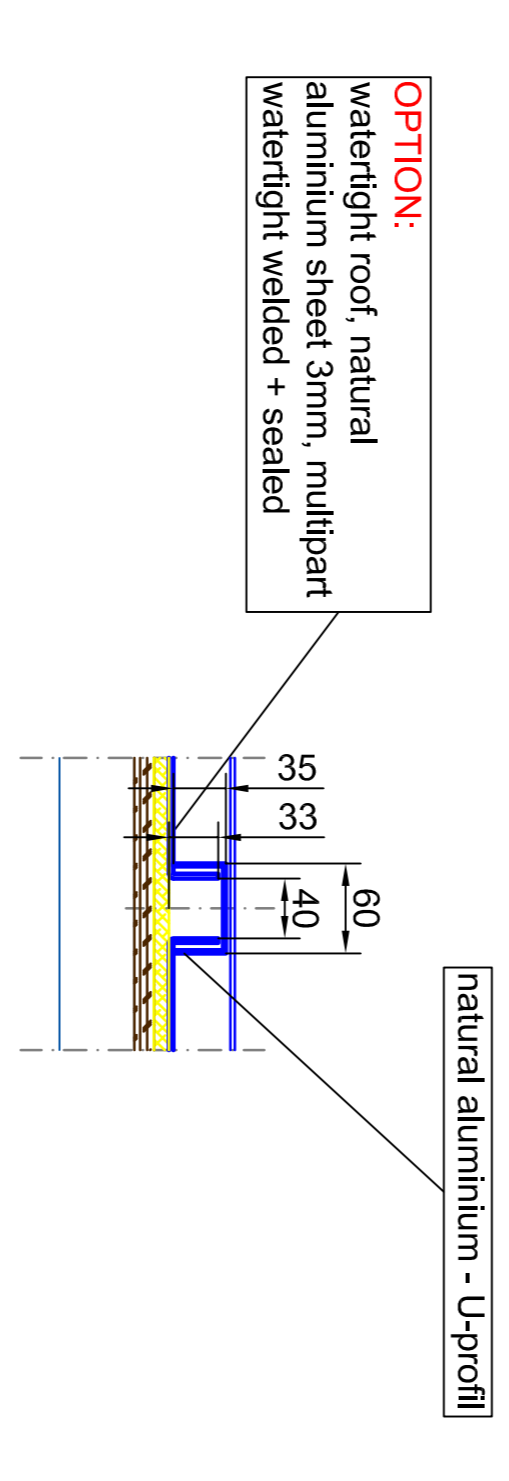

**vertical section -  
passage area / inside**

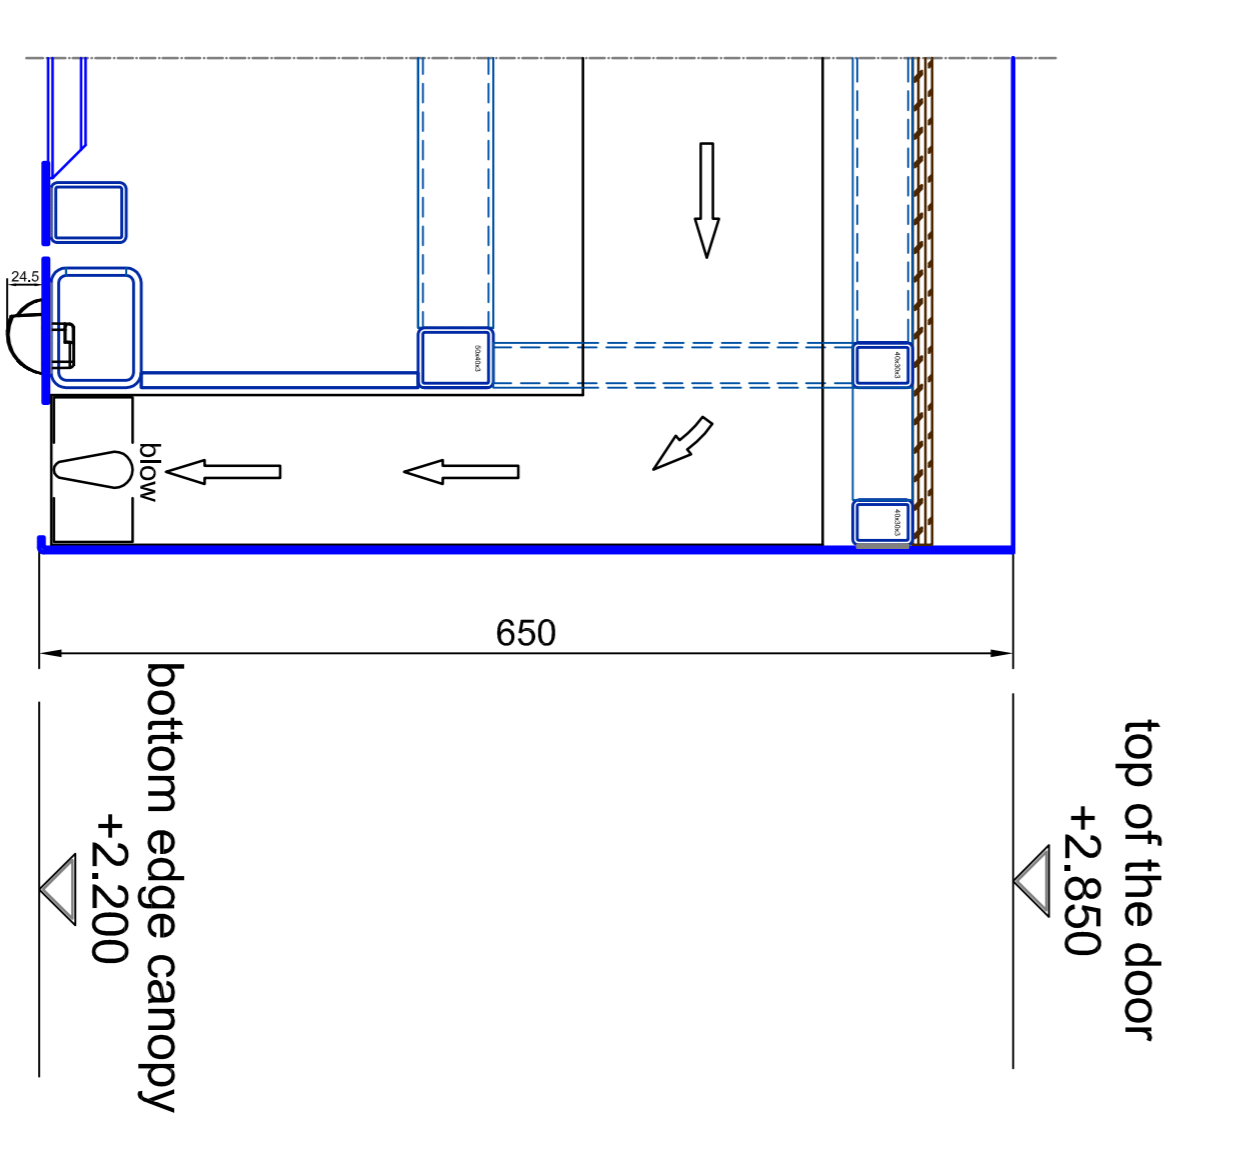


FFL  
±0.000 (±1)


-0.065 (±1)  
SSL


18 15 14 13 12 11 10 9 8 7 6 5 4 3 2 1

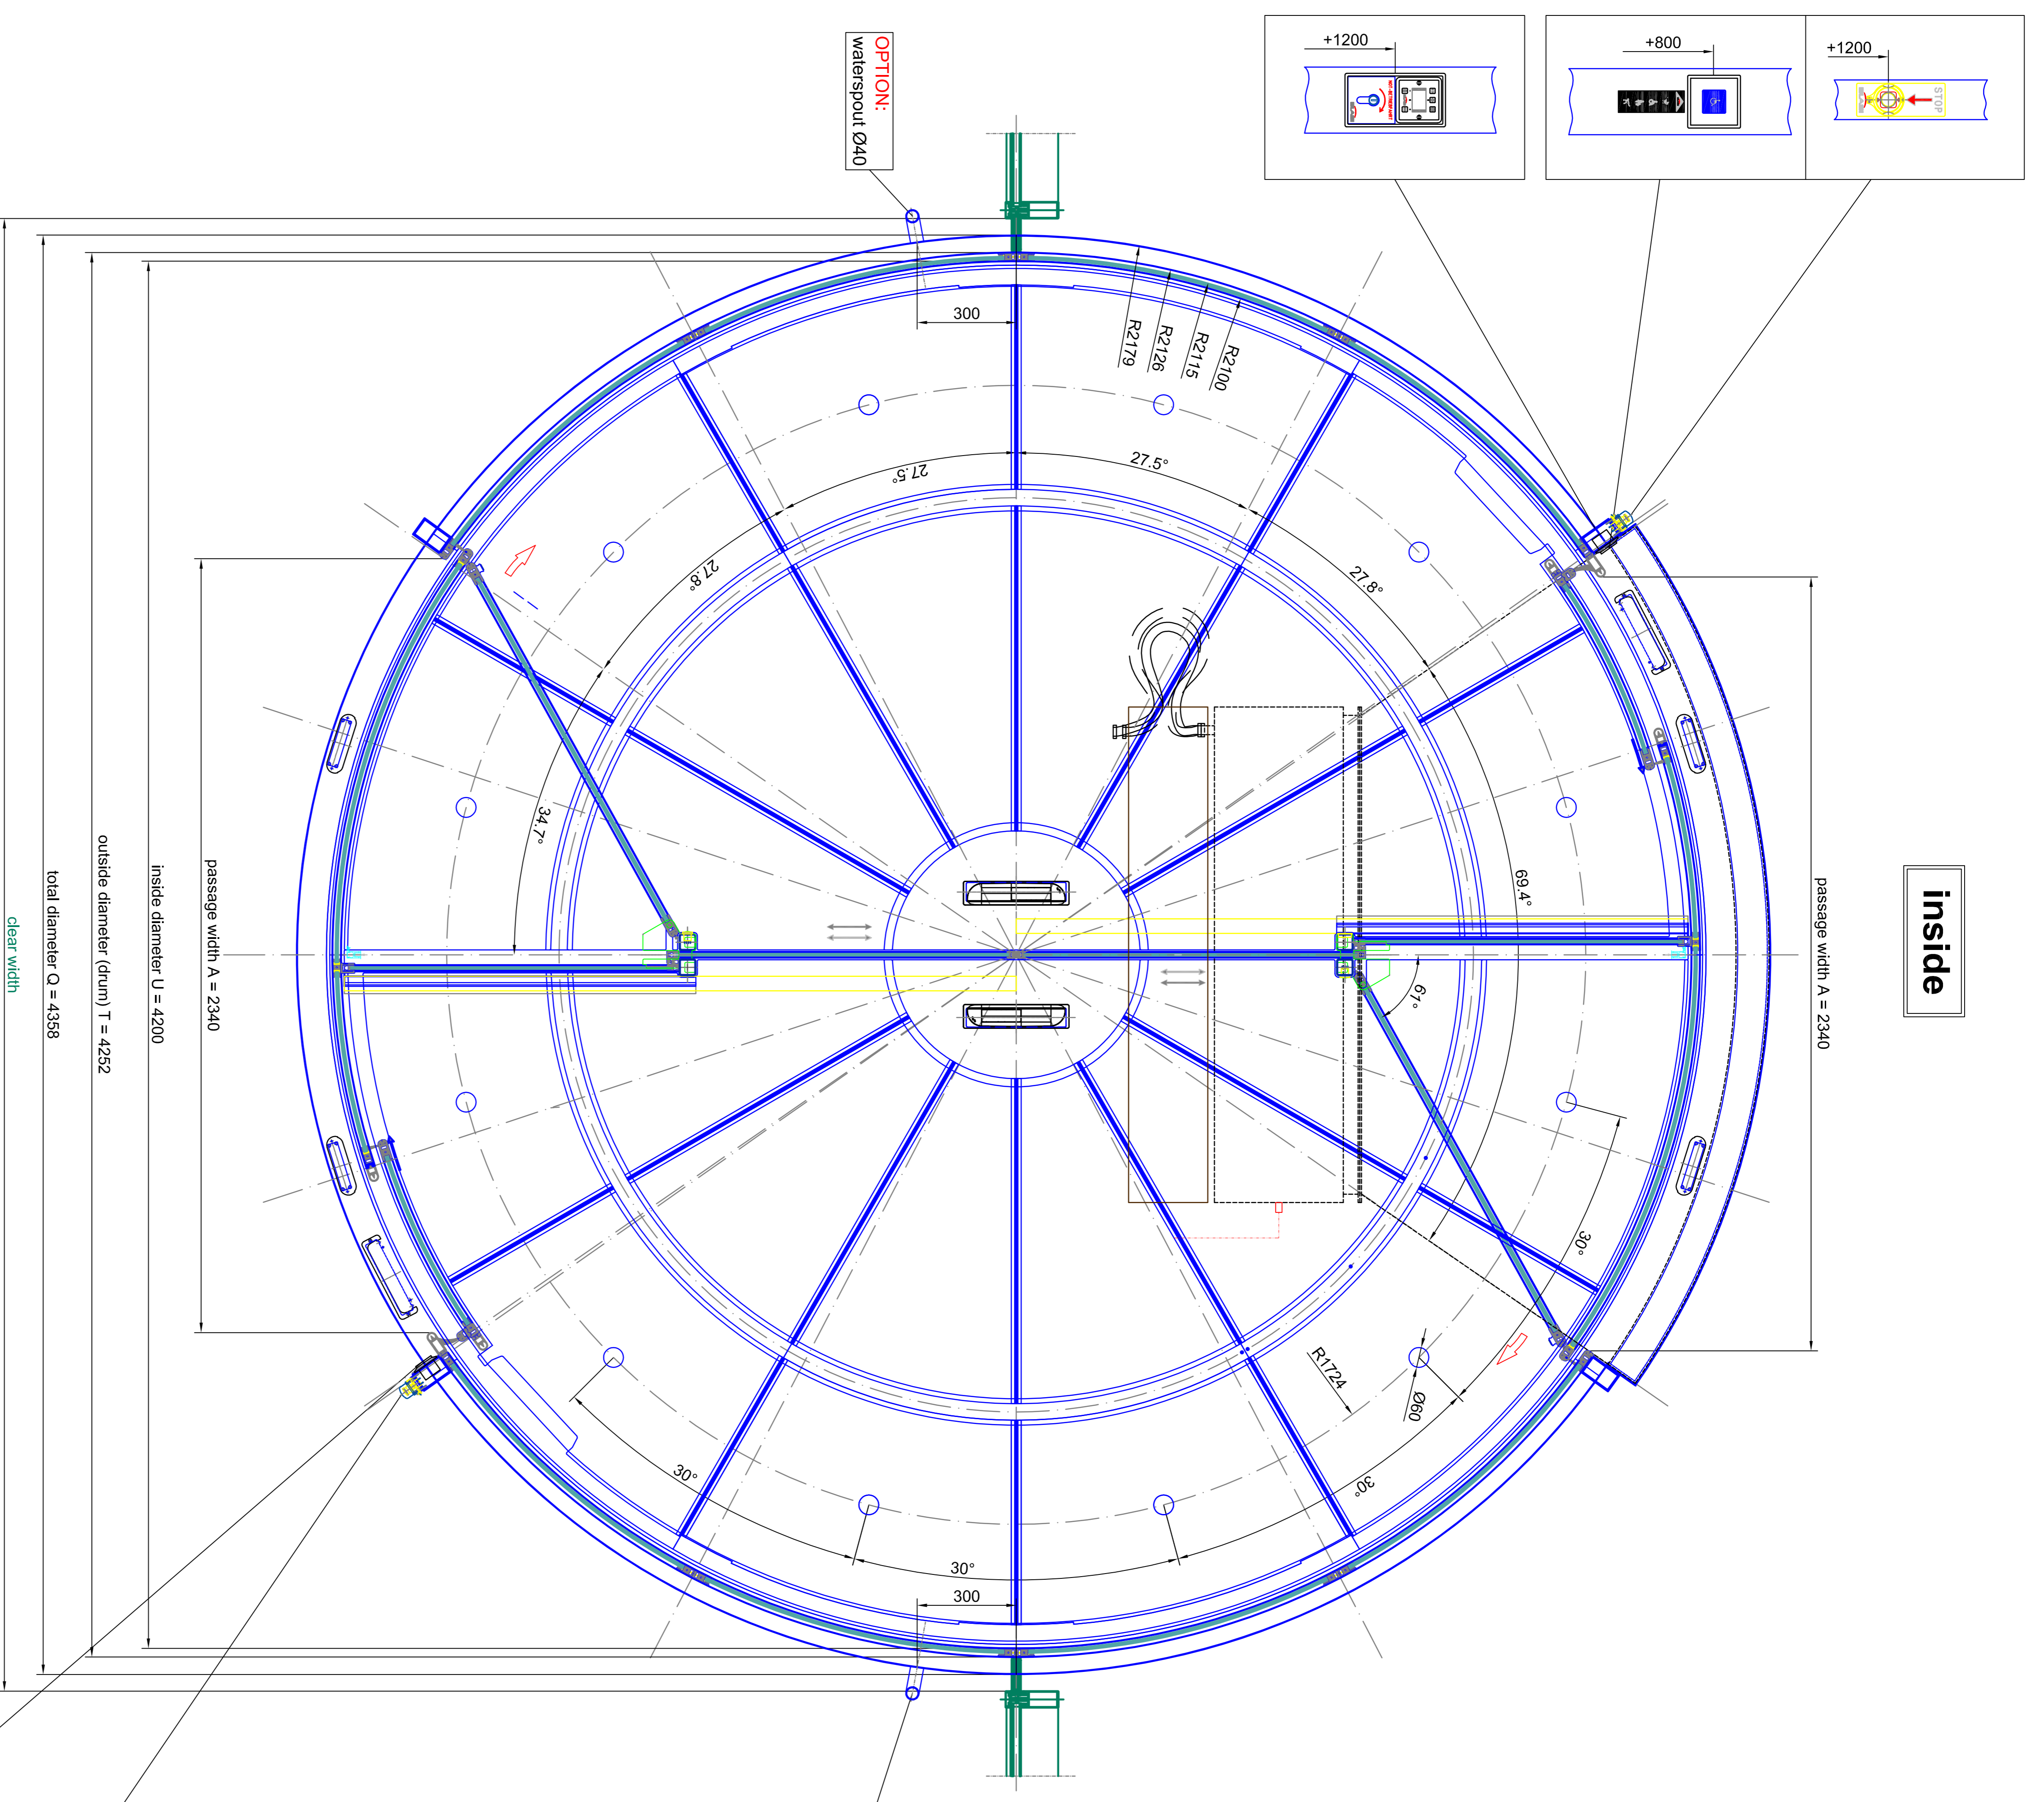


horizontal section - door in standard position

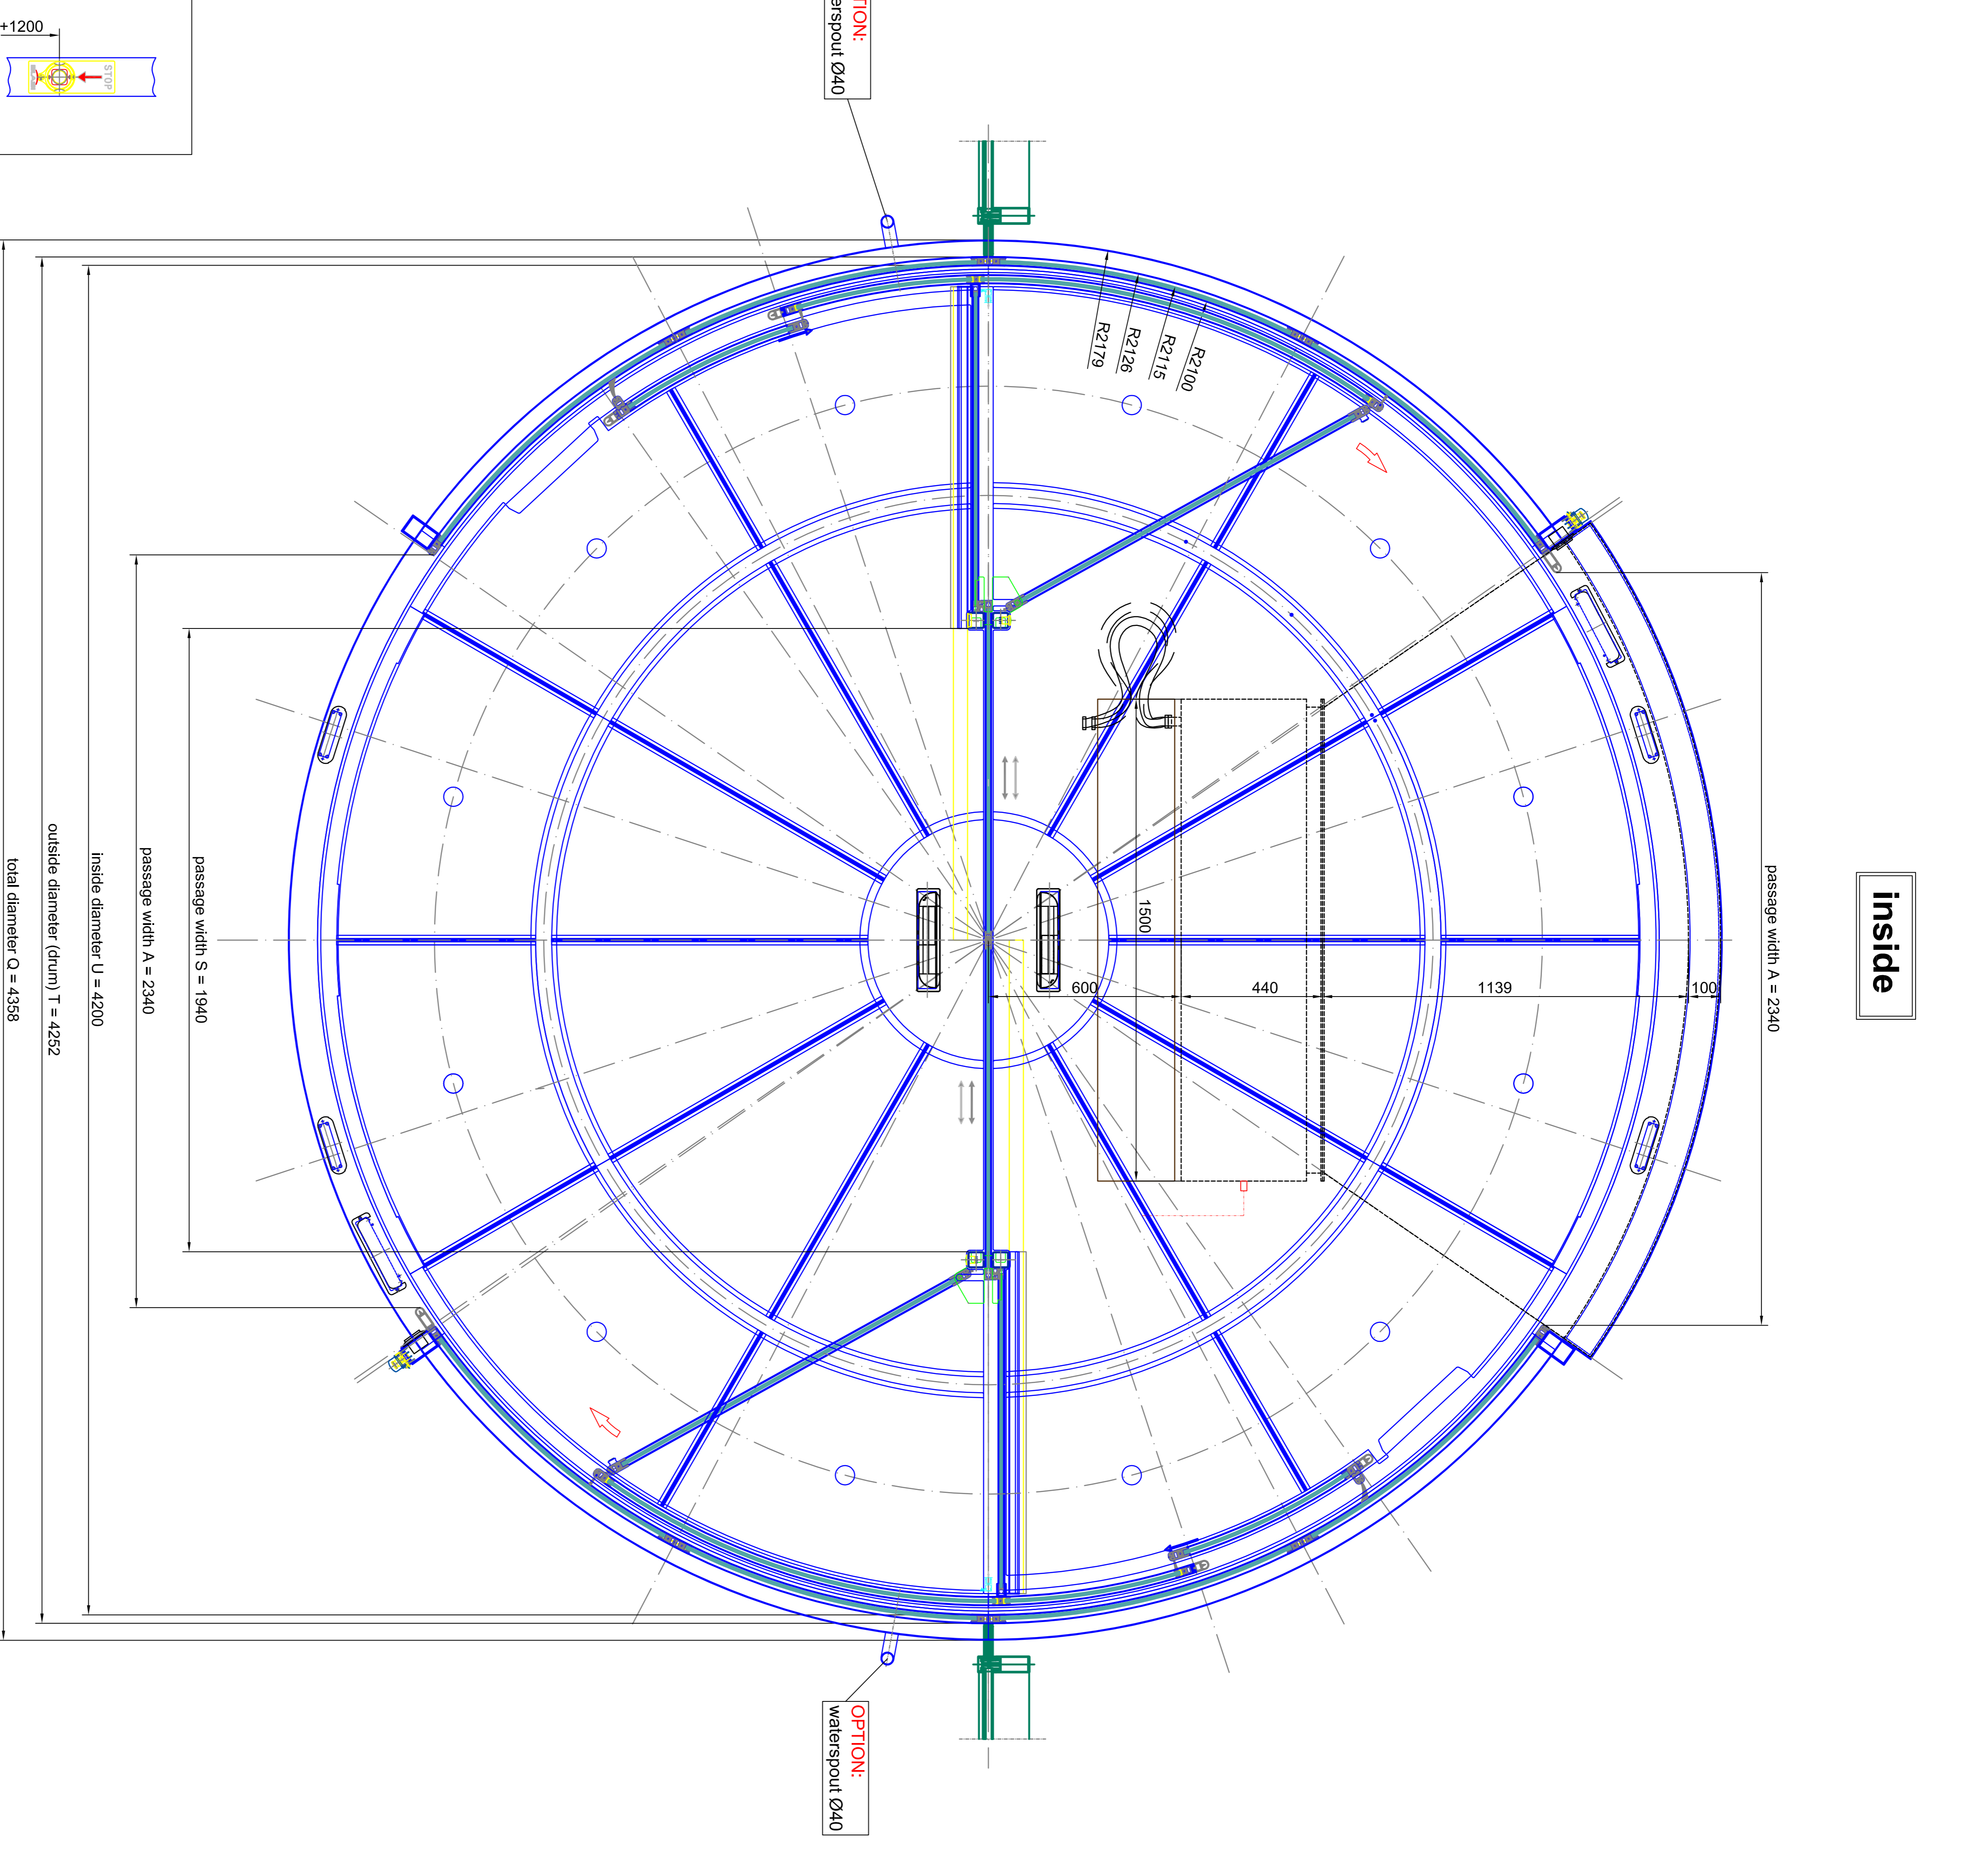

horizontal section - door in open door position


**BLASI**  
 B L A S I G m b H  
 Automatic Doors  

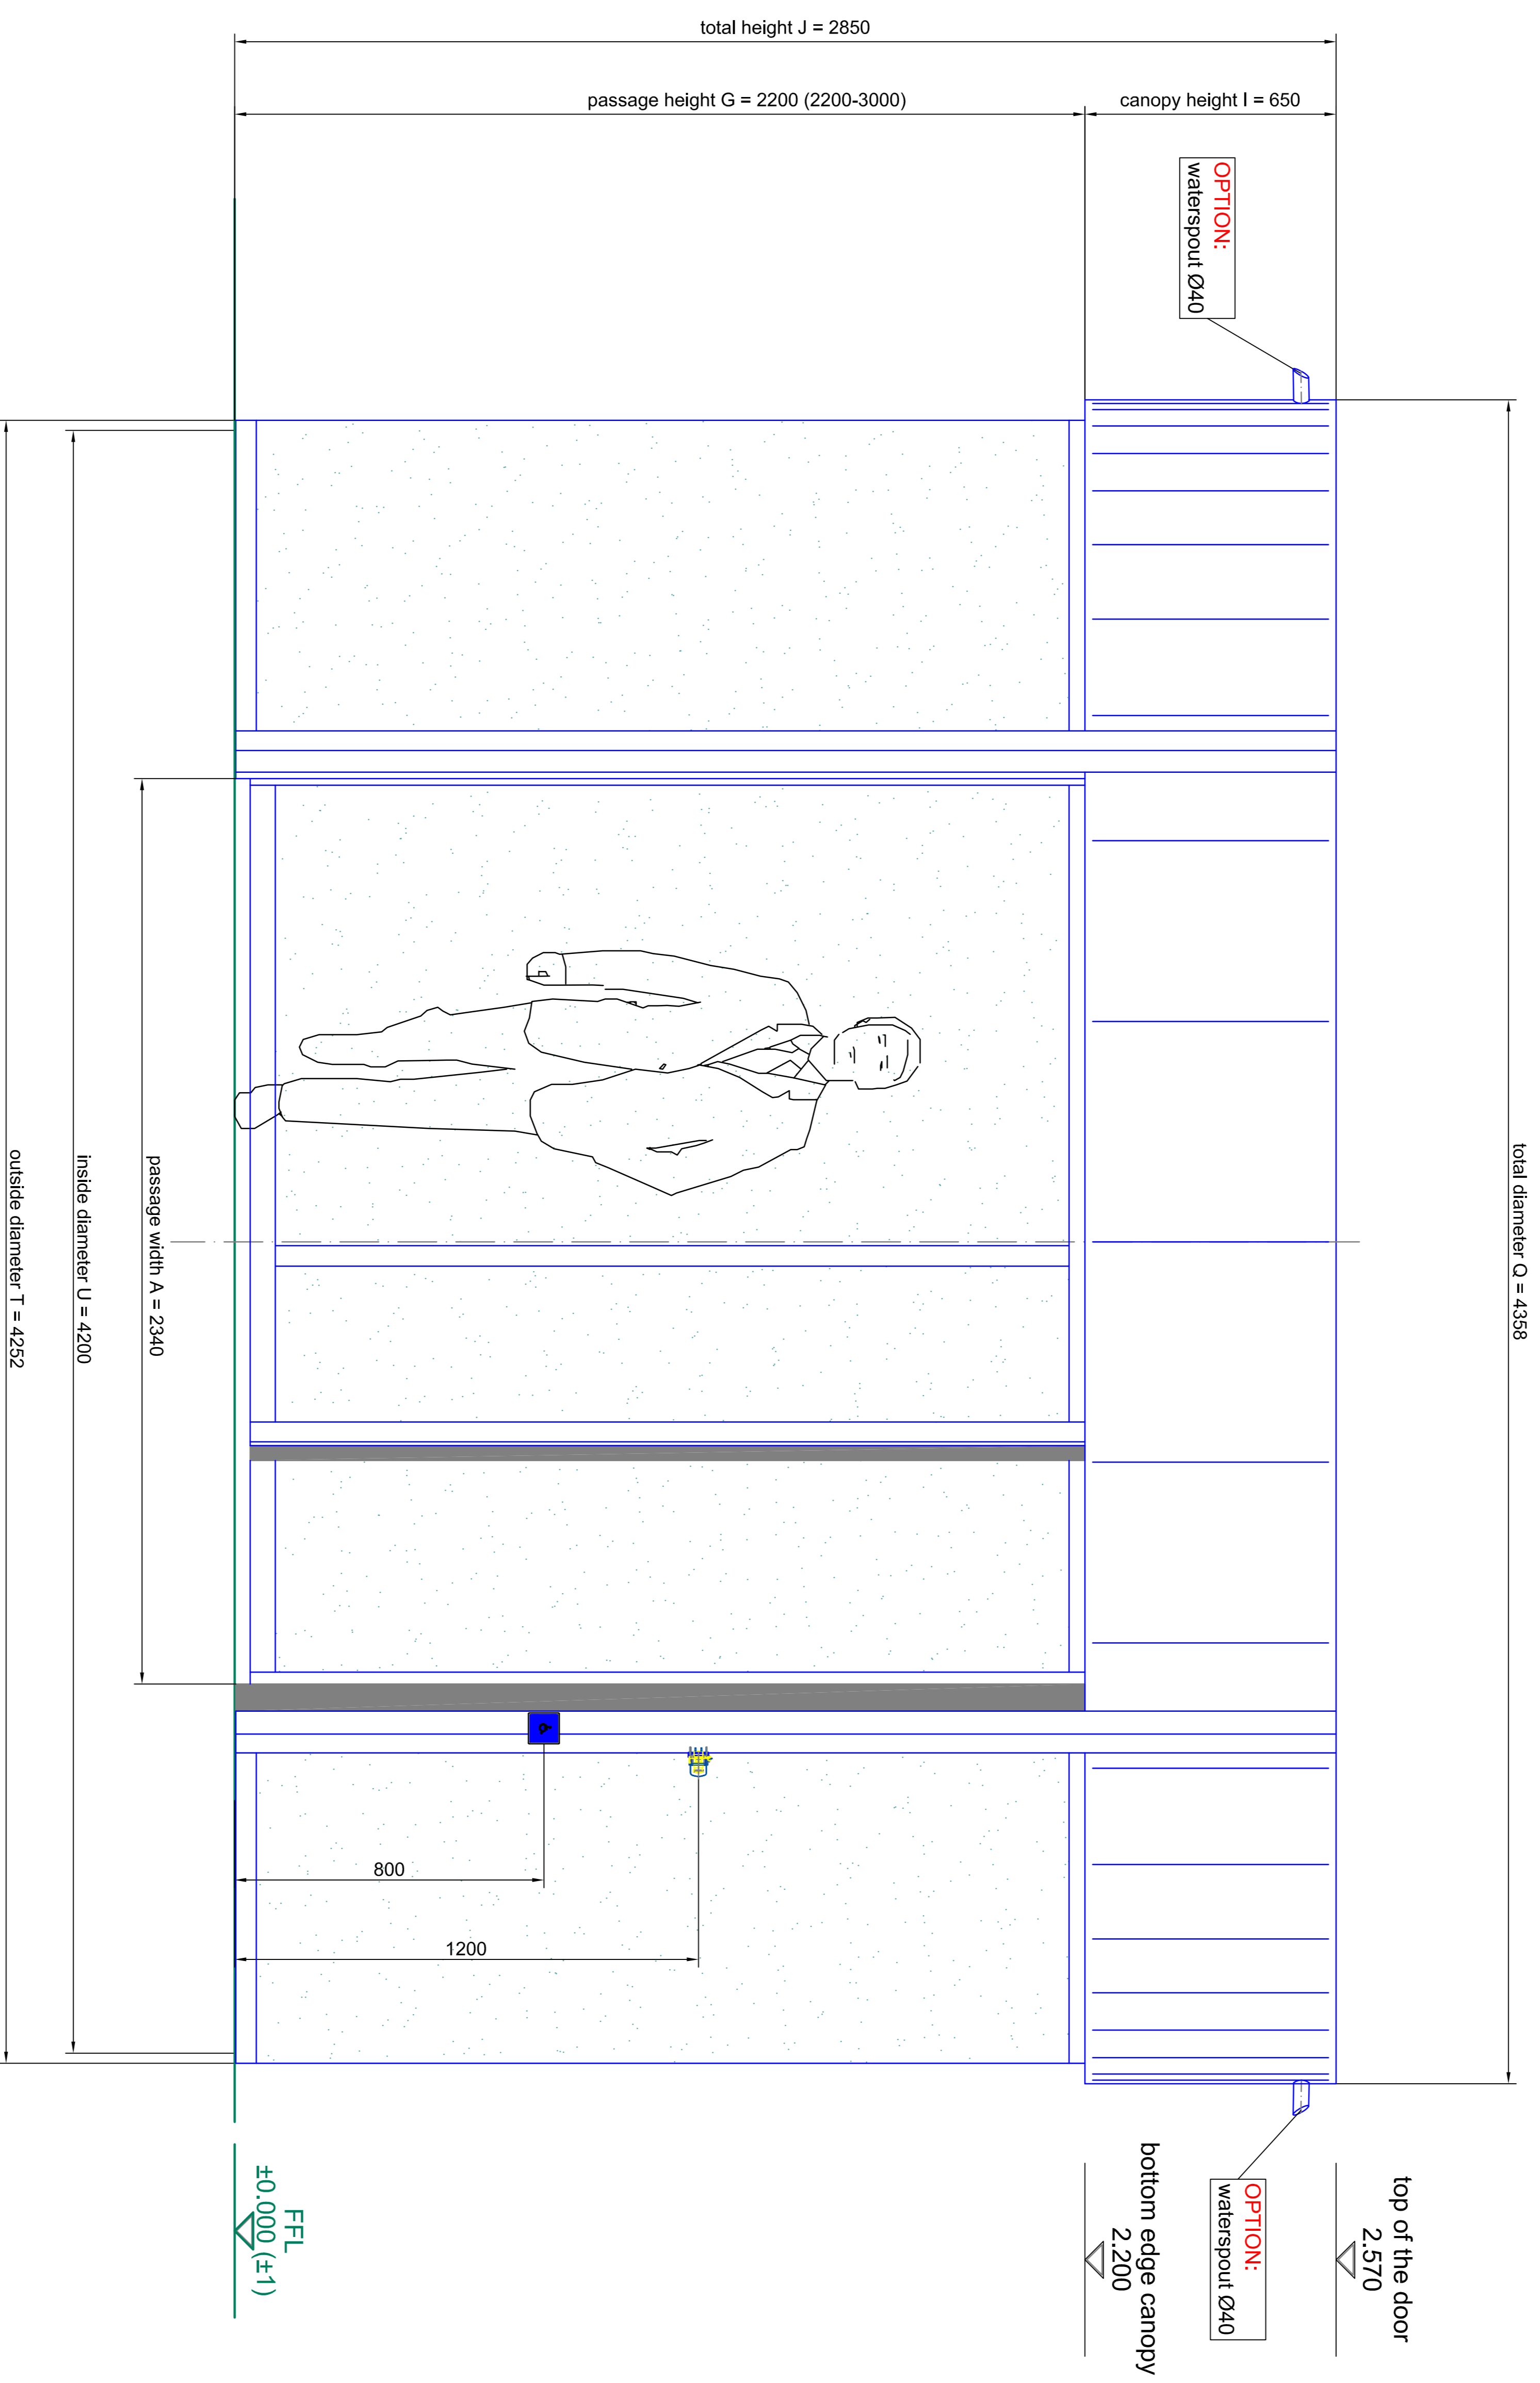

**front elevation - outside**




**BLASI**  
 8 L A S I O m b H  
 Automatic Doors  
 0 - 1 1 7 2 - 8 0 0 0 0 0 0 0

Tel. +49 822 / 883 - 291  
 Fax. +49 822 / 883 - 290  
 E-mail: info@blasio.de  
 WWW: blasio.de

Scale: A4 = A1 1:10  
 Type: K21AS-VI-42  
 Configuration: SAMPLE DRAWING ONLY

# horizontal section - details

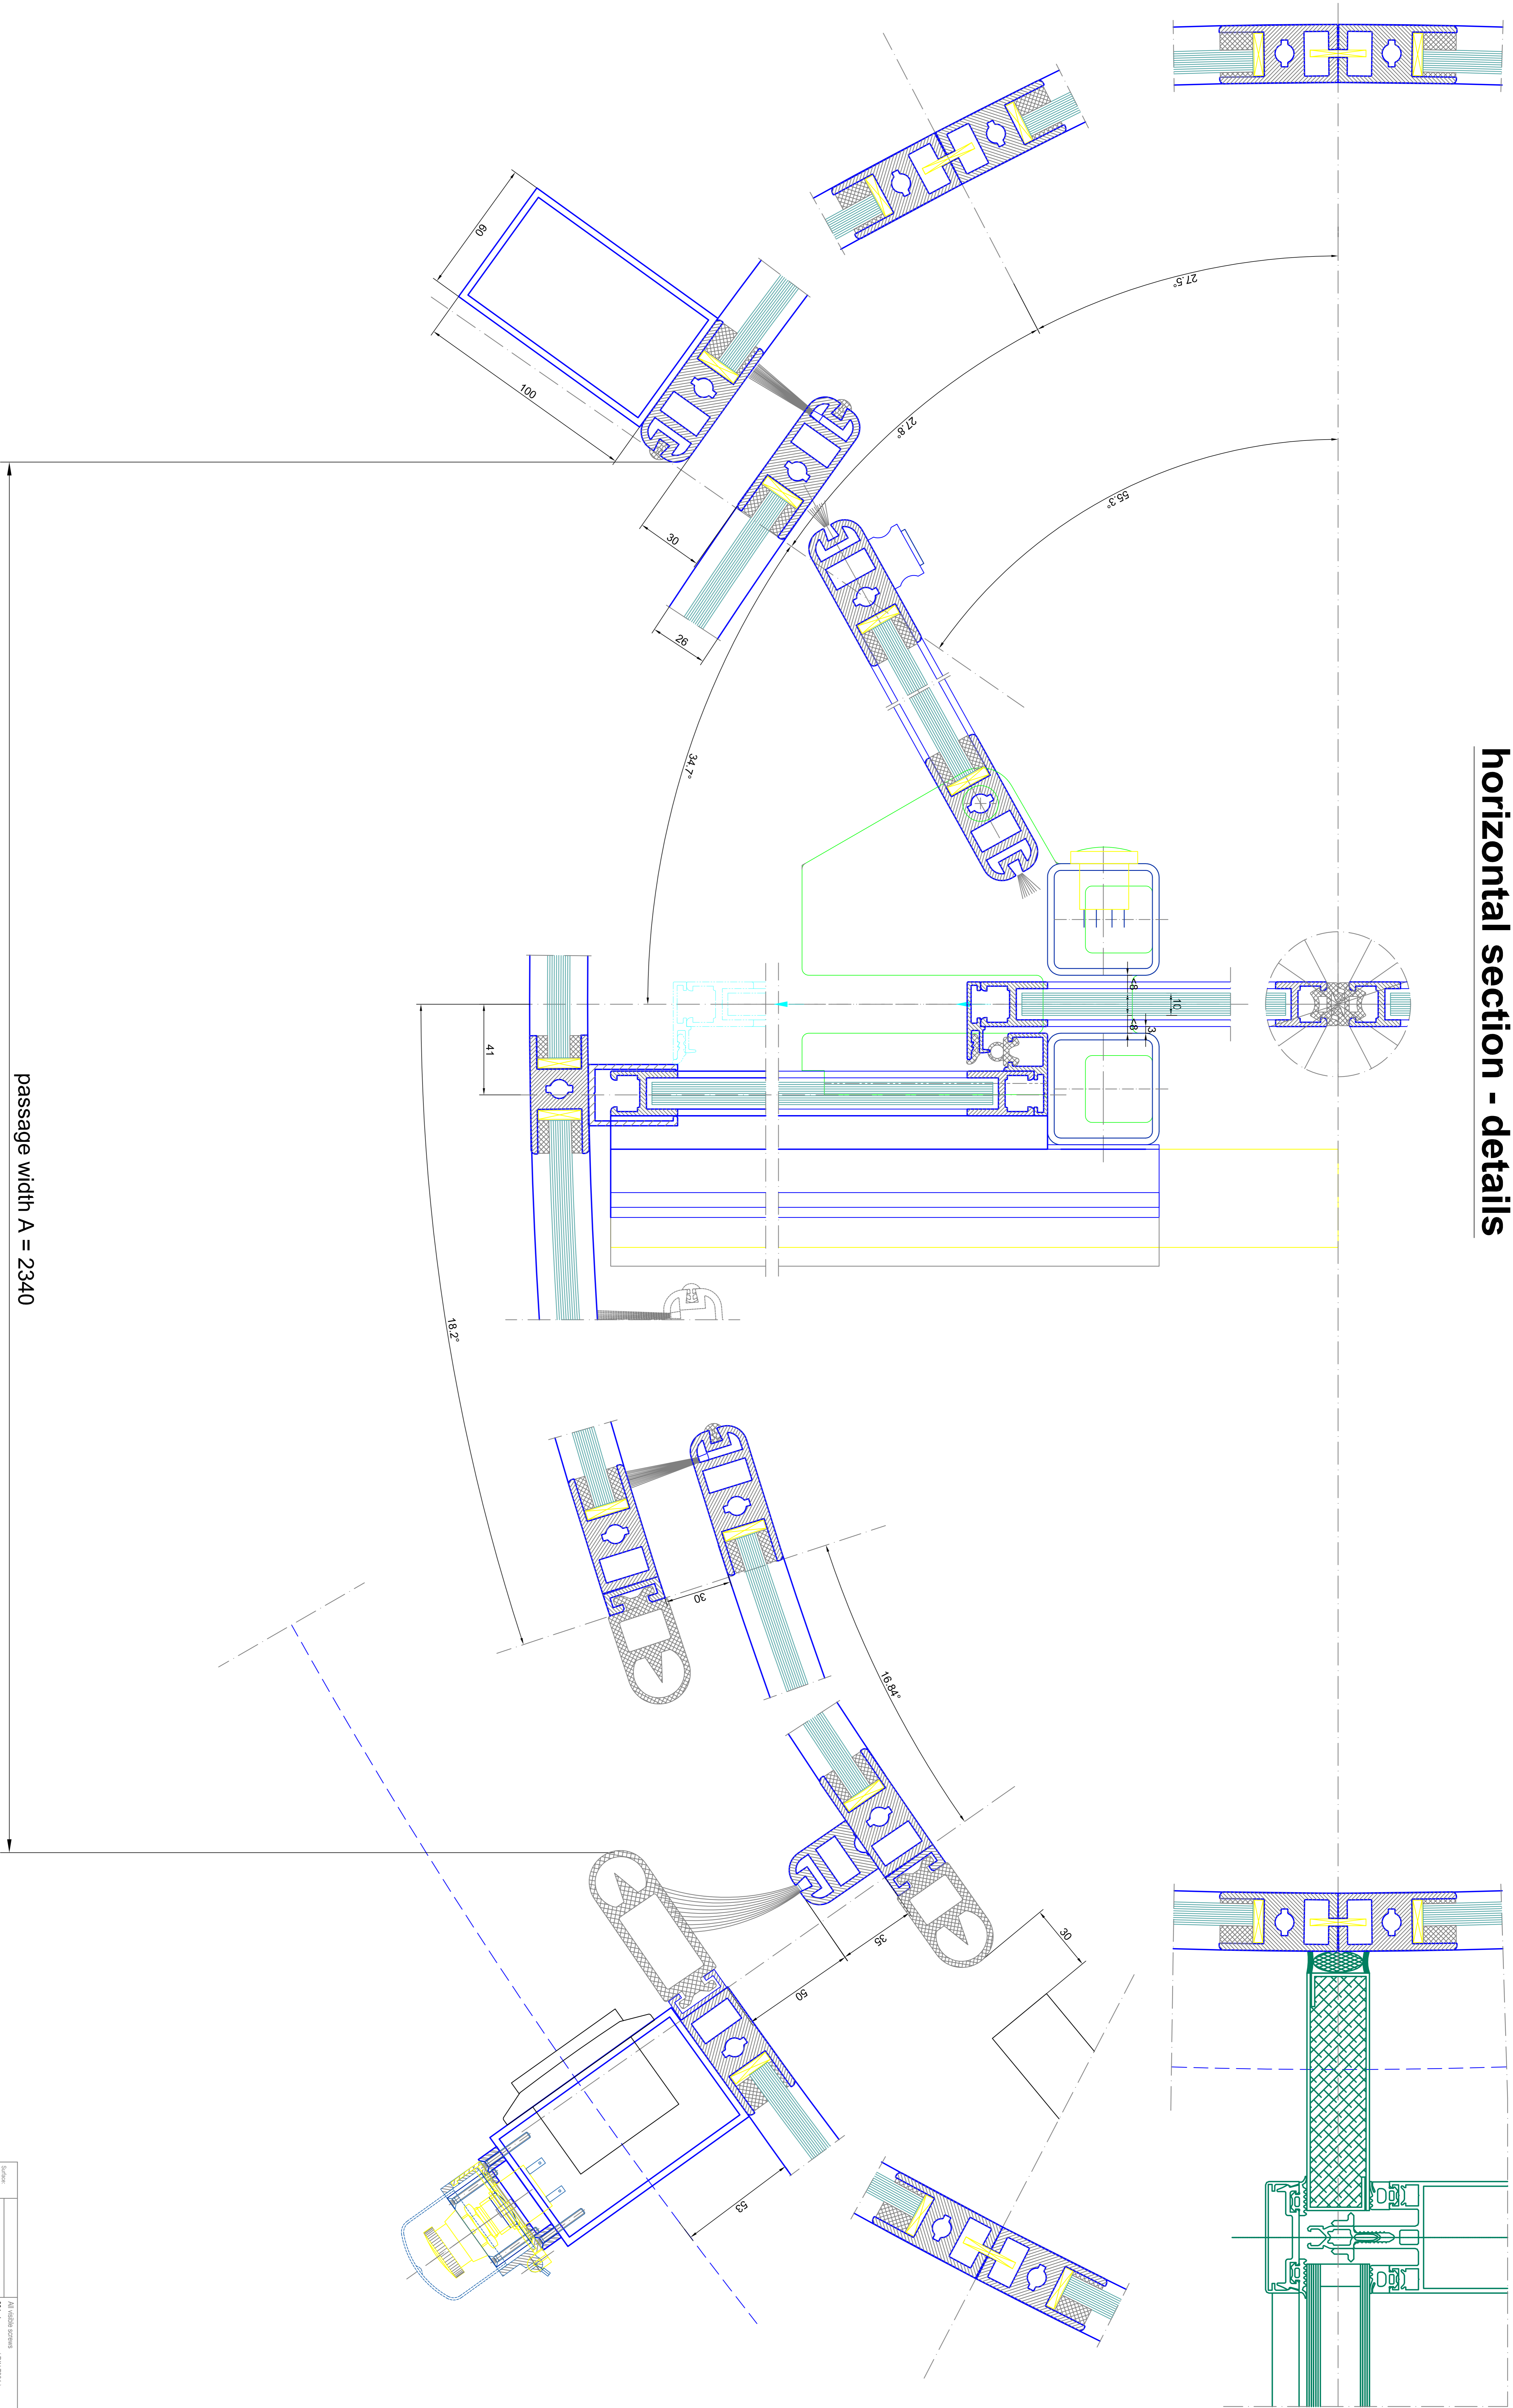


**BLASI**  
 B L A S I G m b H  
 Automatic Doors  

This drawing is the property of Blasi. It is not to be reproduced or used in any way without the written consent of Blasi.