


vertical section


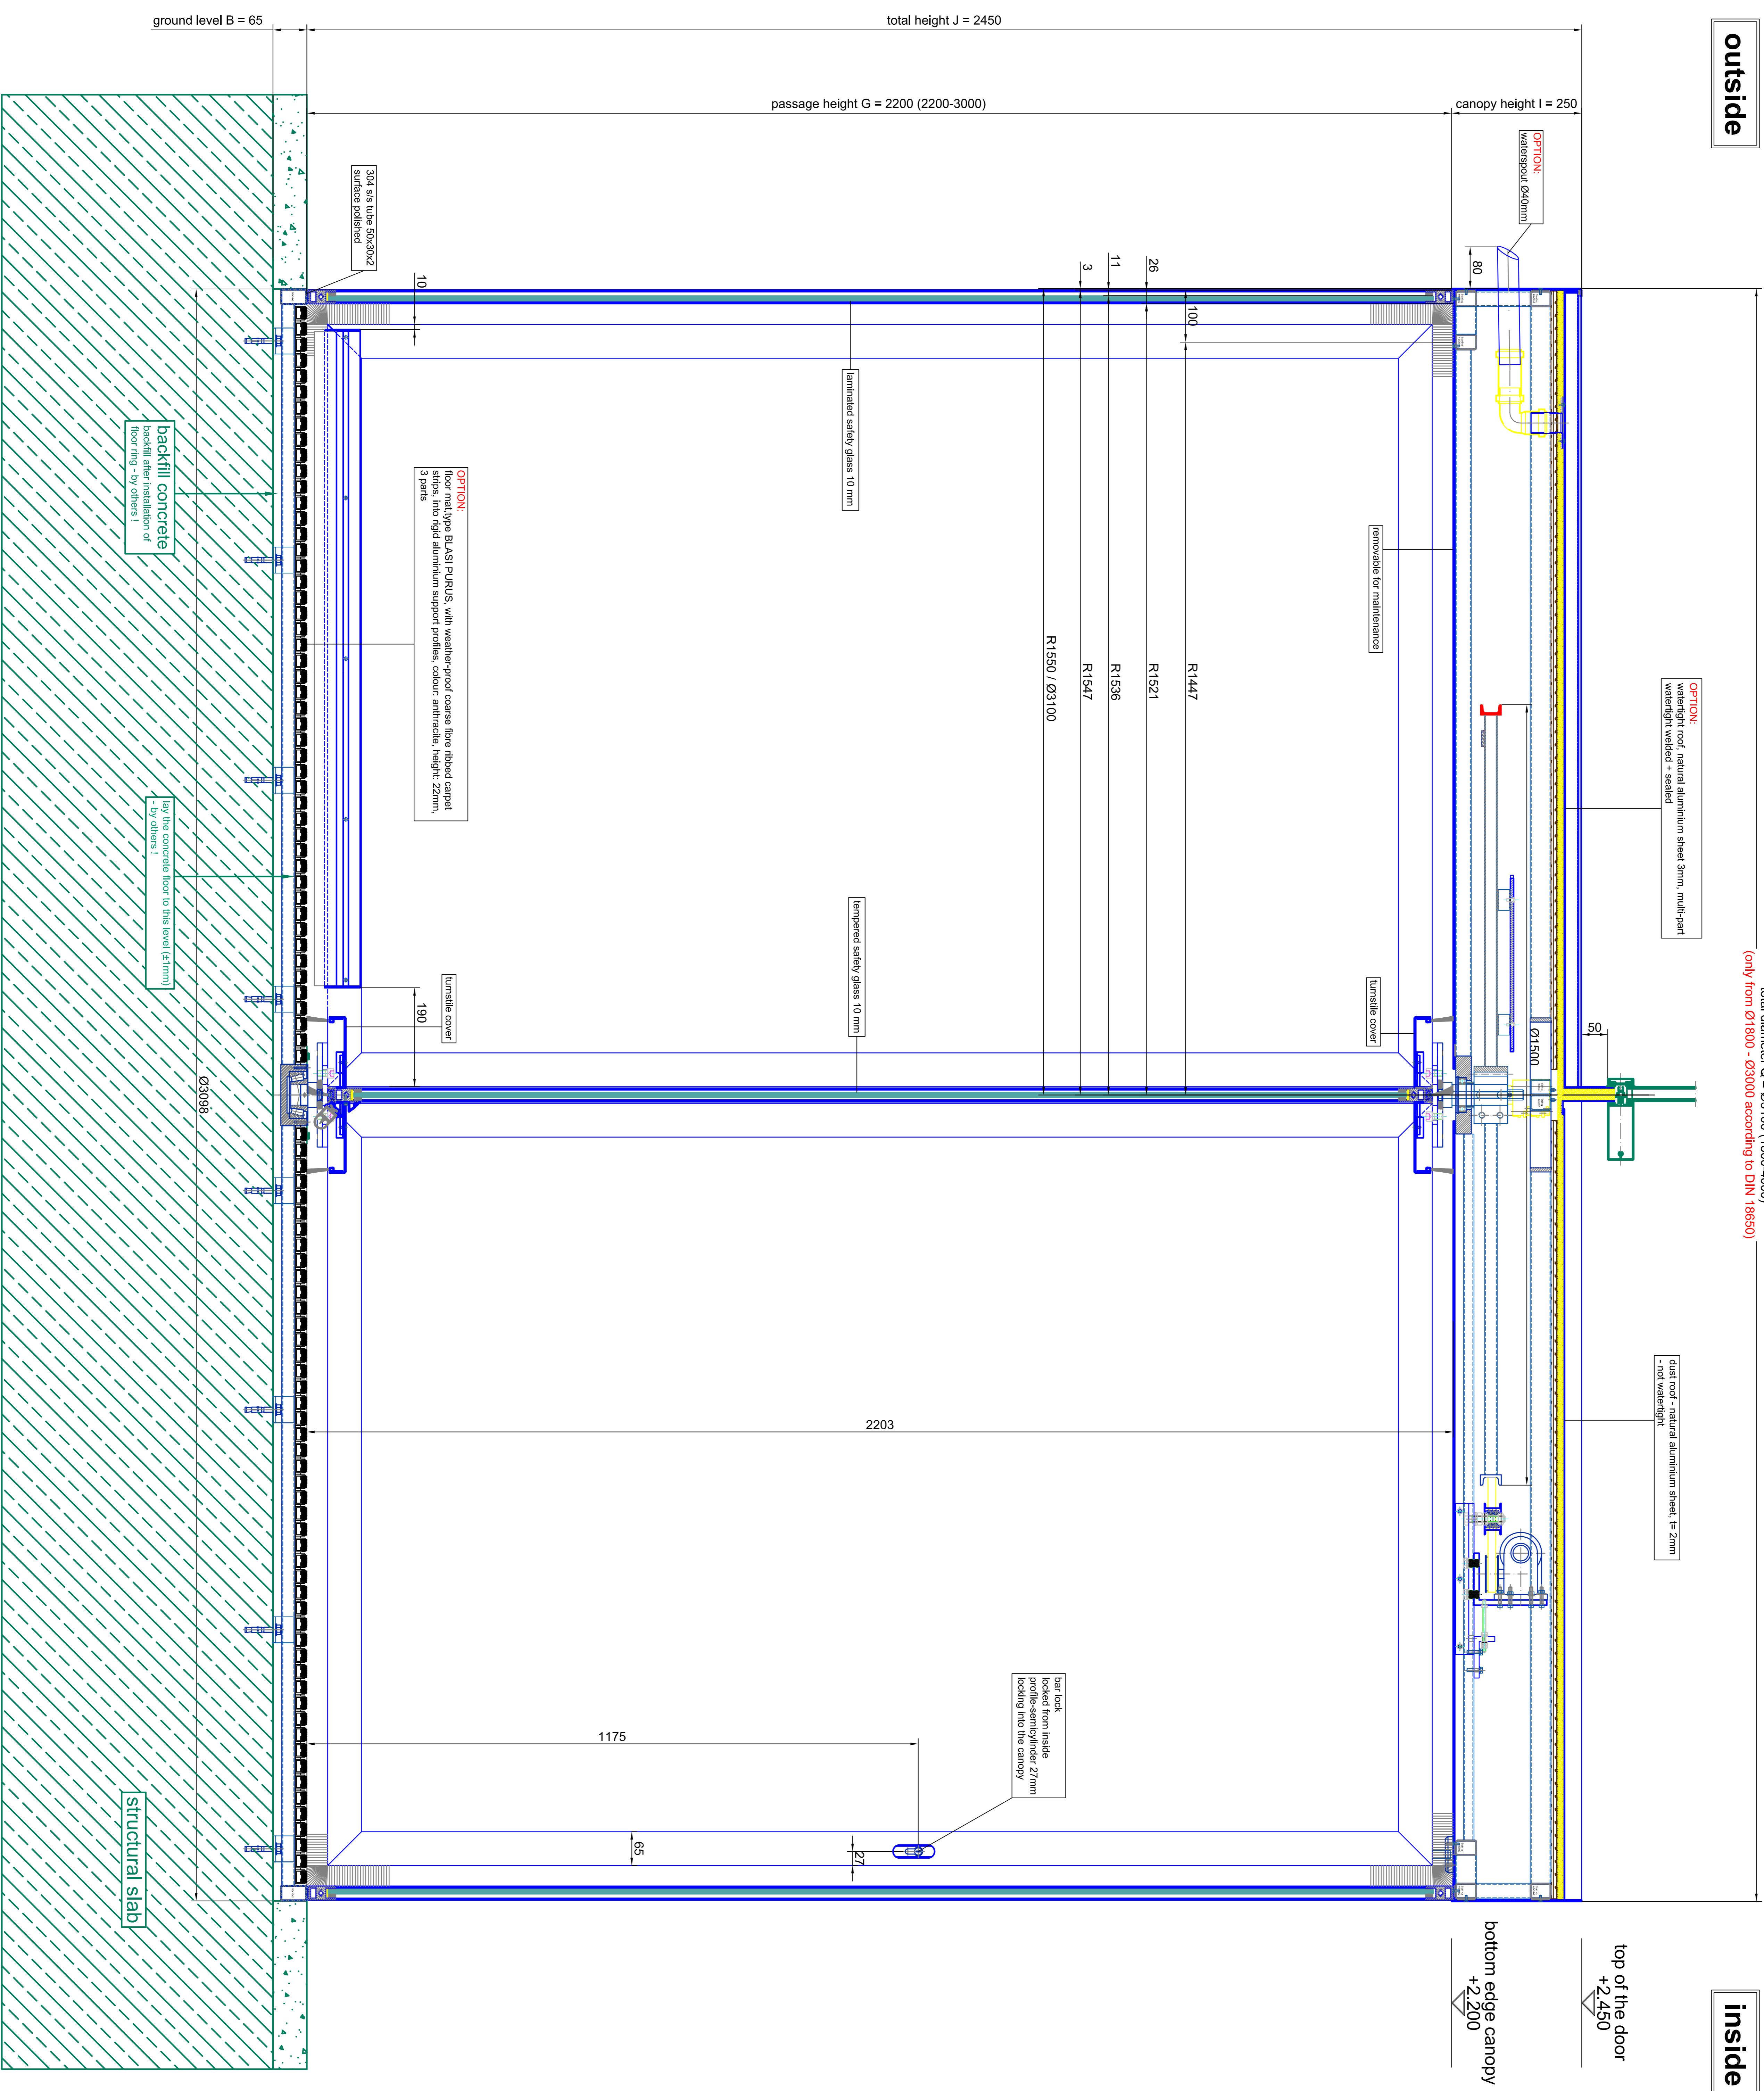


outside

inside


vertical section - passage area

A0 - M 1:2

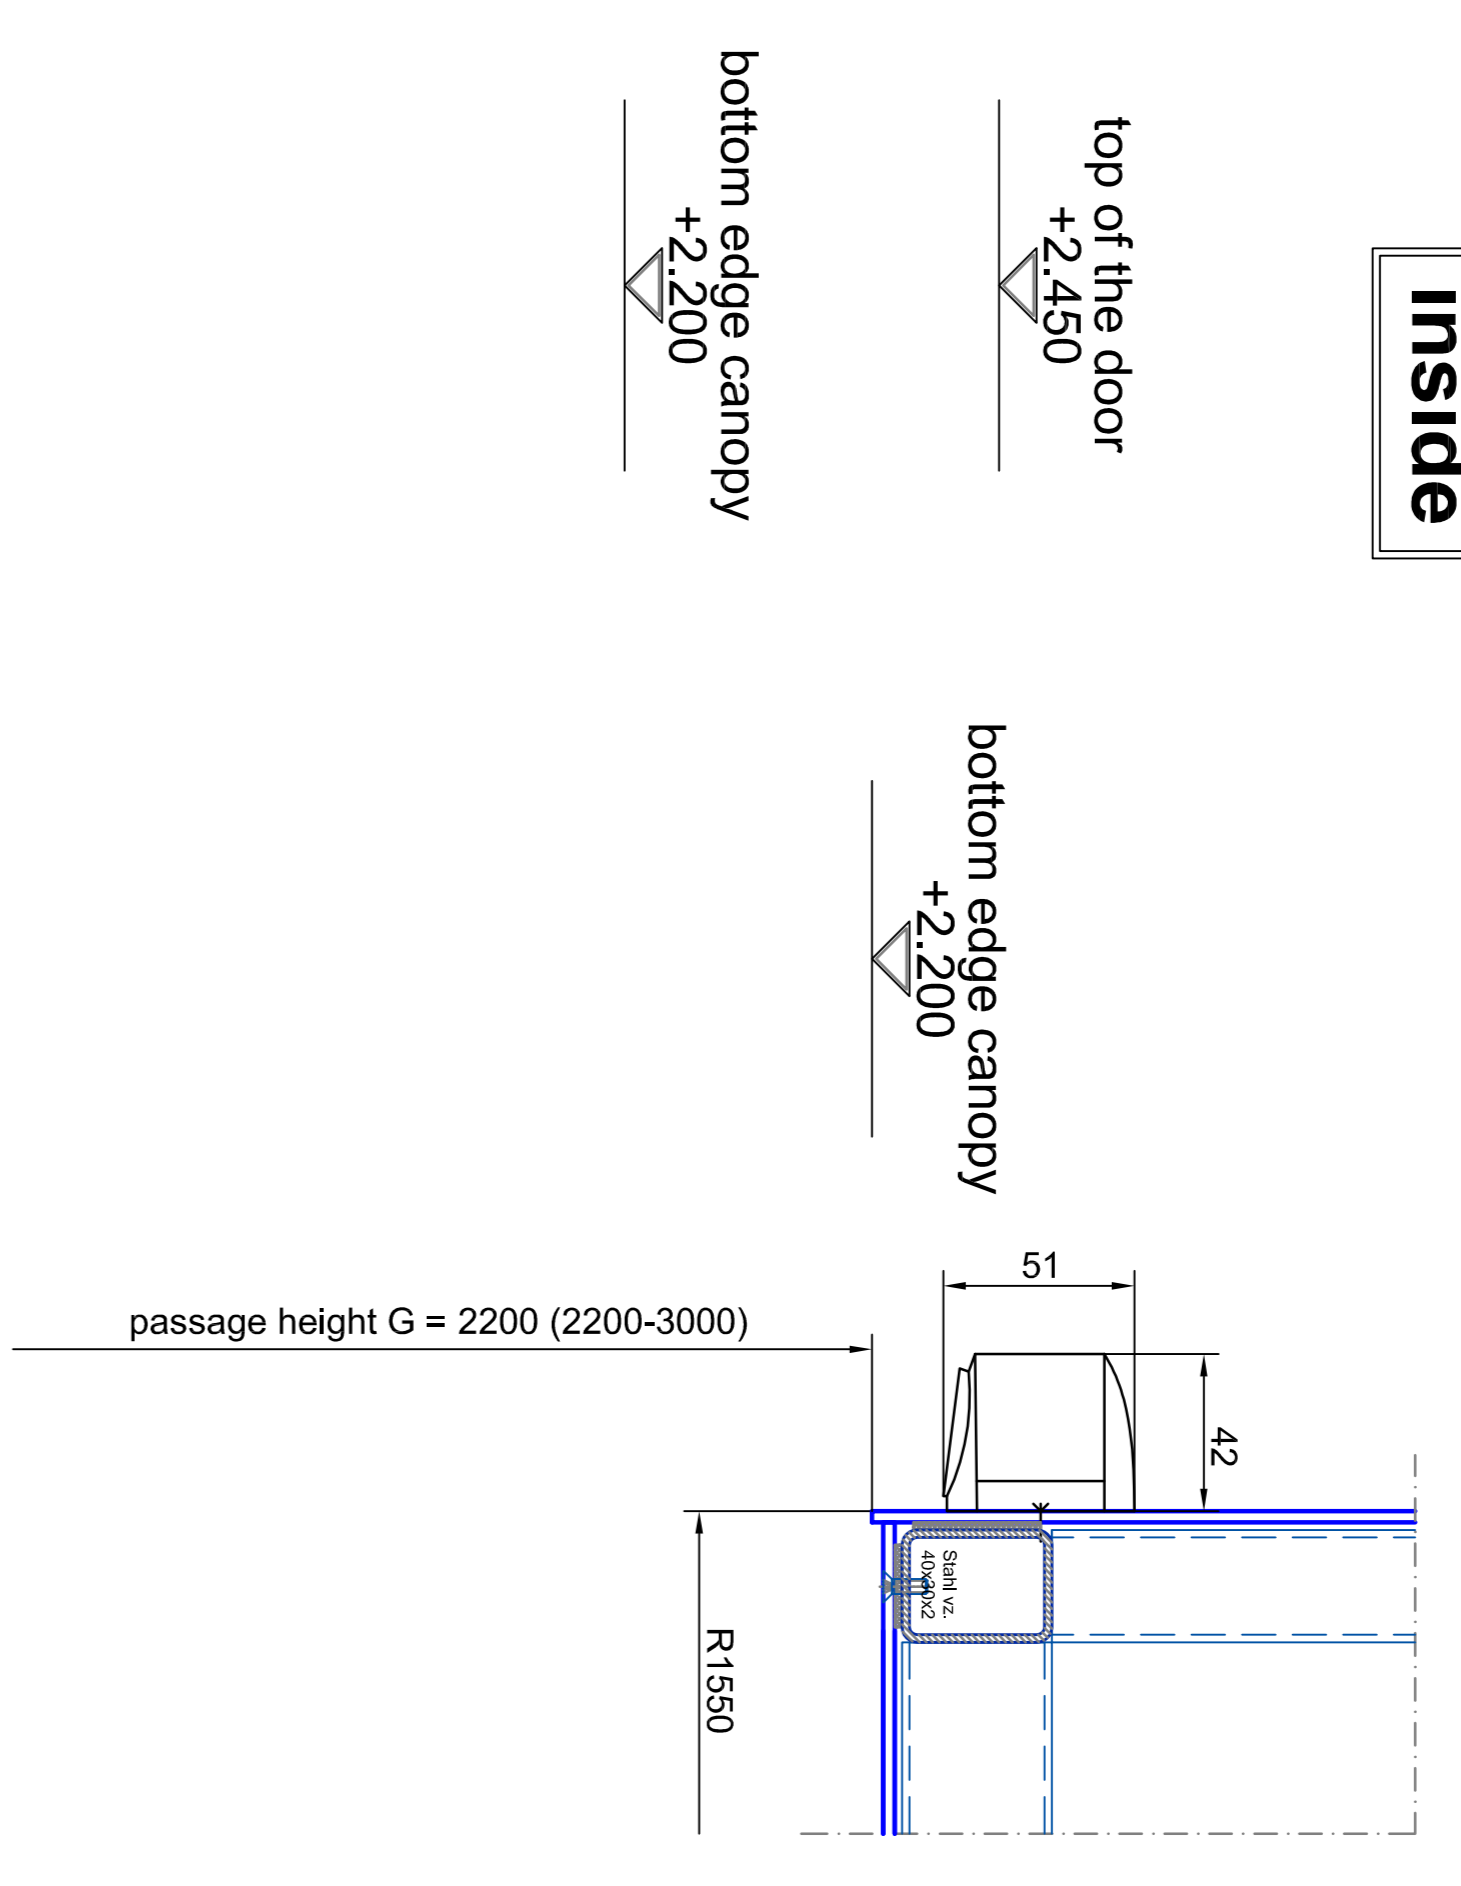

vertical section - passage area

A0 - M 1:2

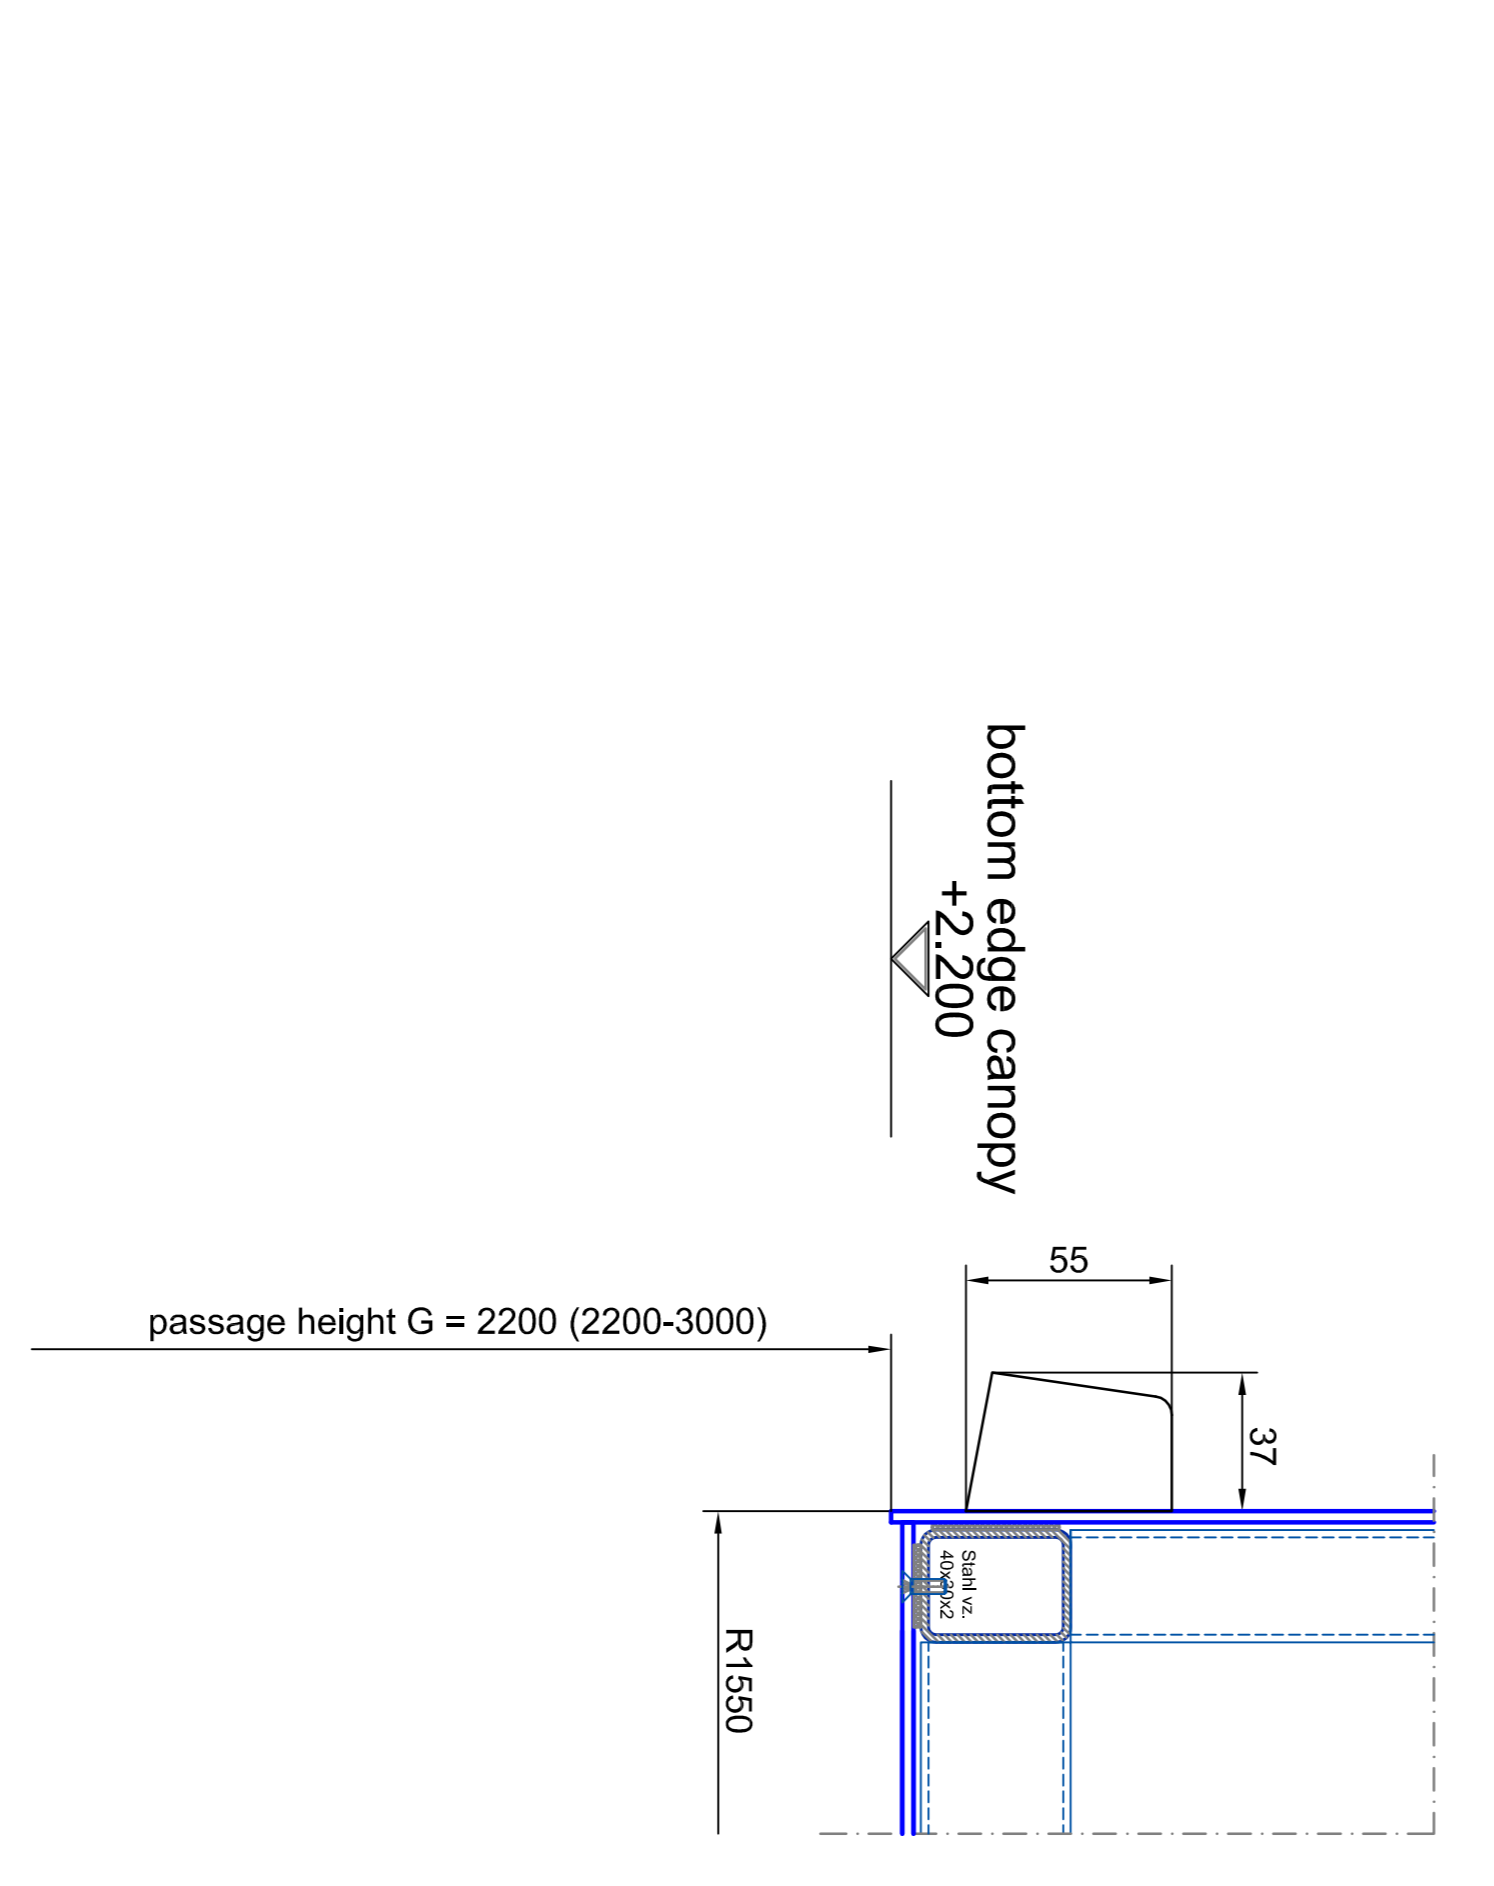

FEL
 ± 0.000 (±1)
 -0.065 (±1)
 SSL


