



vertical section


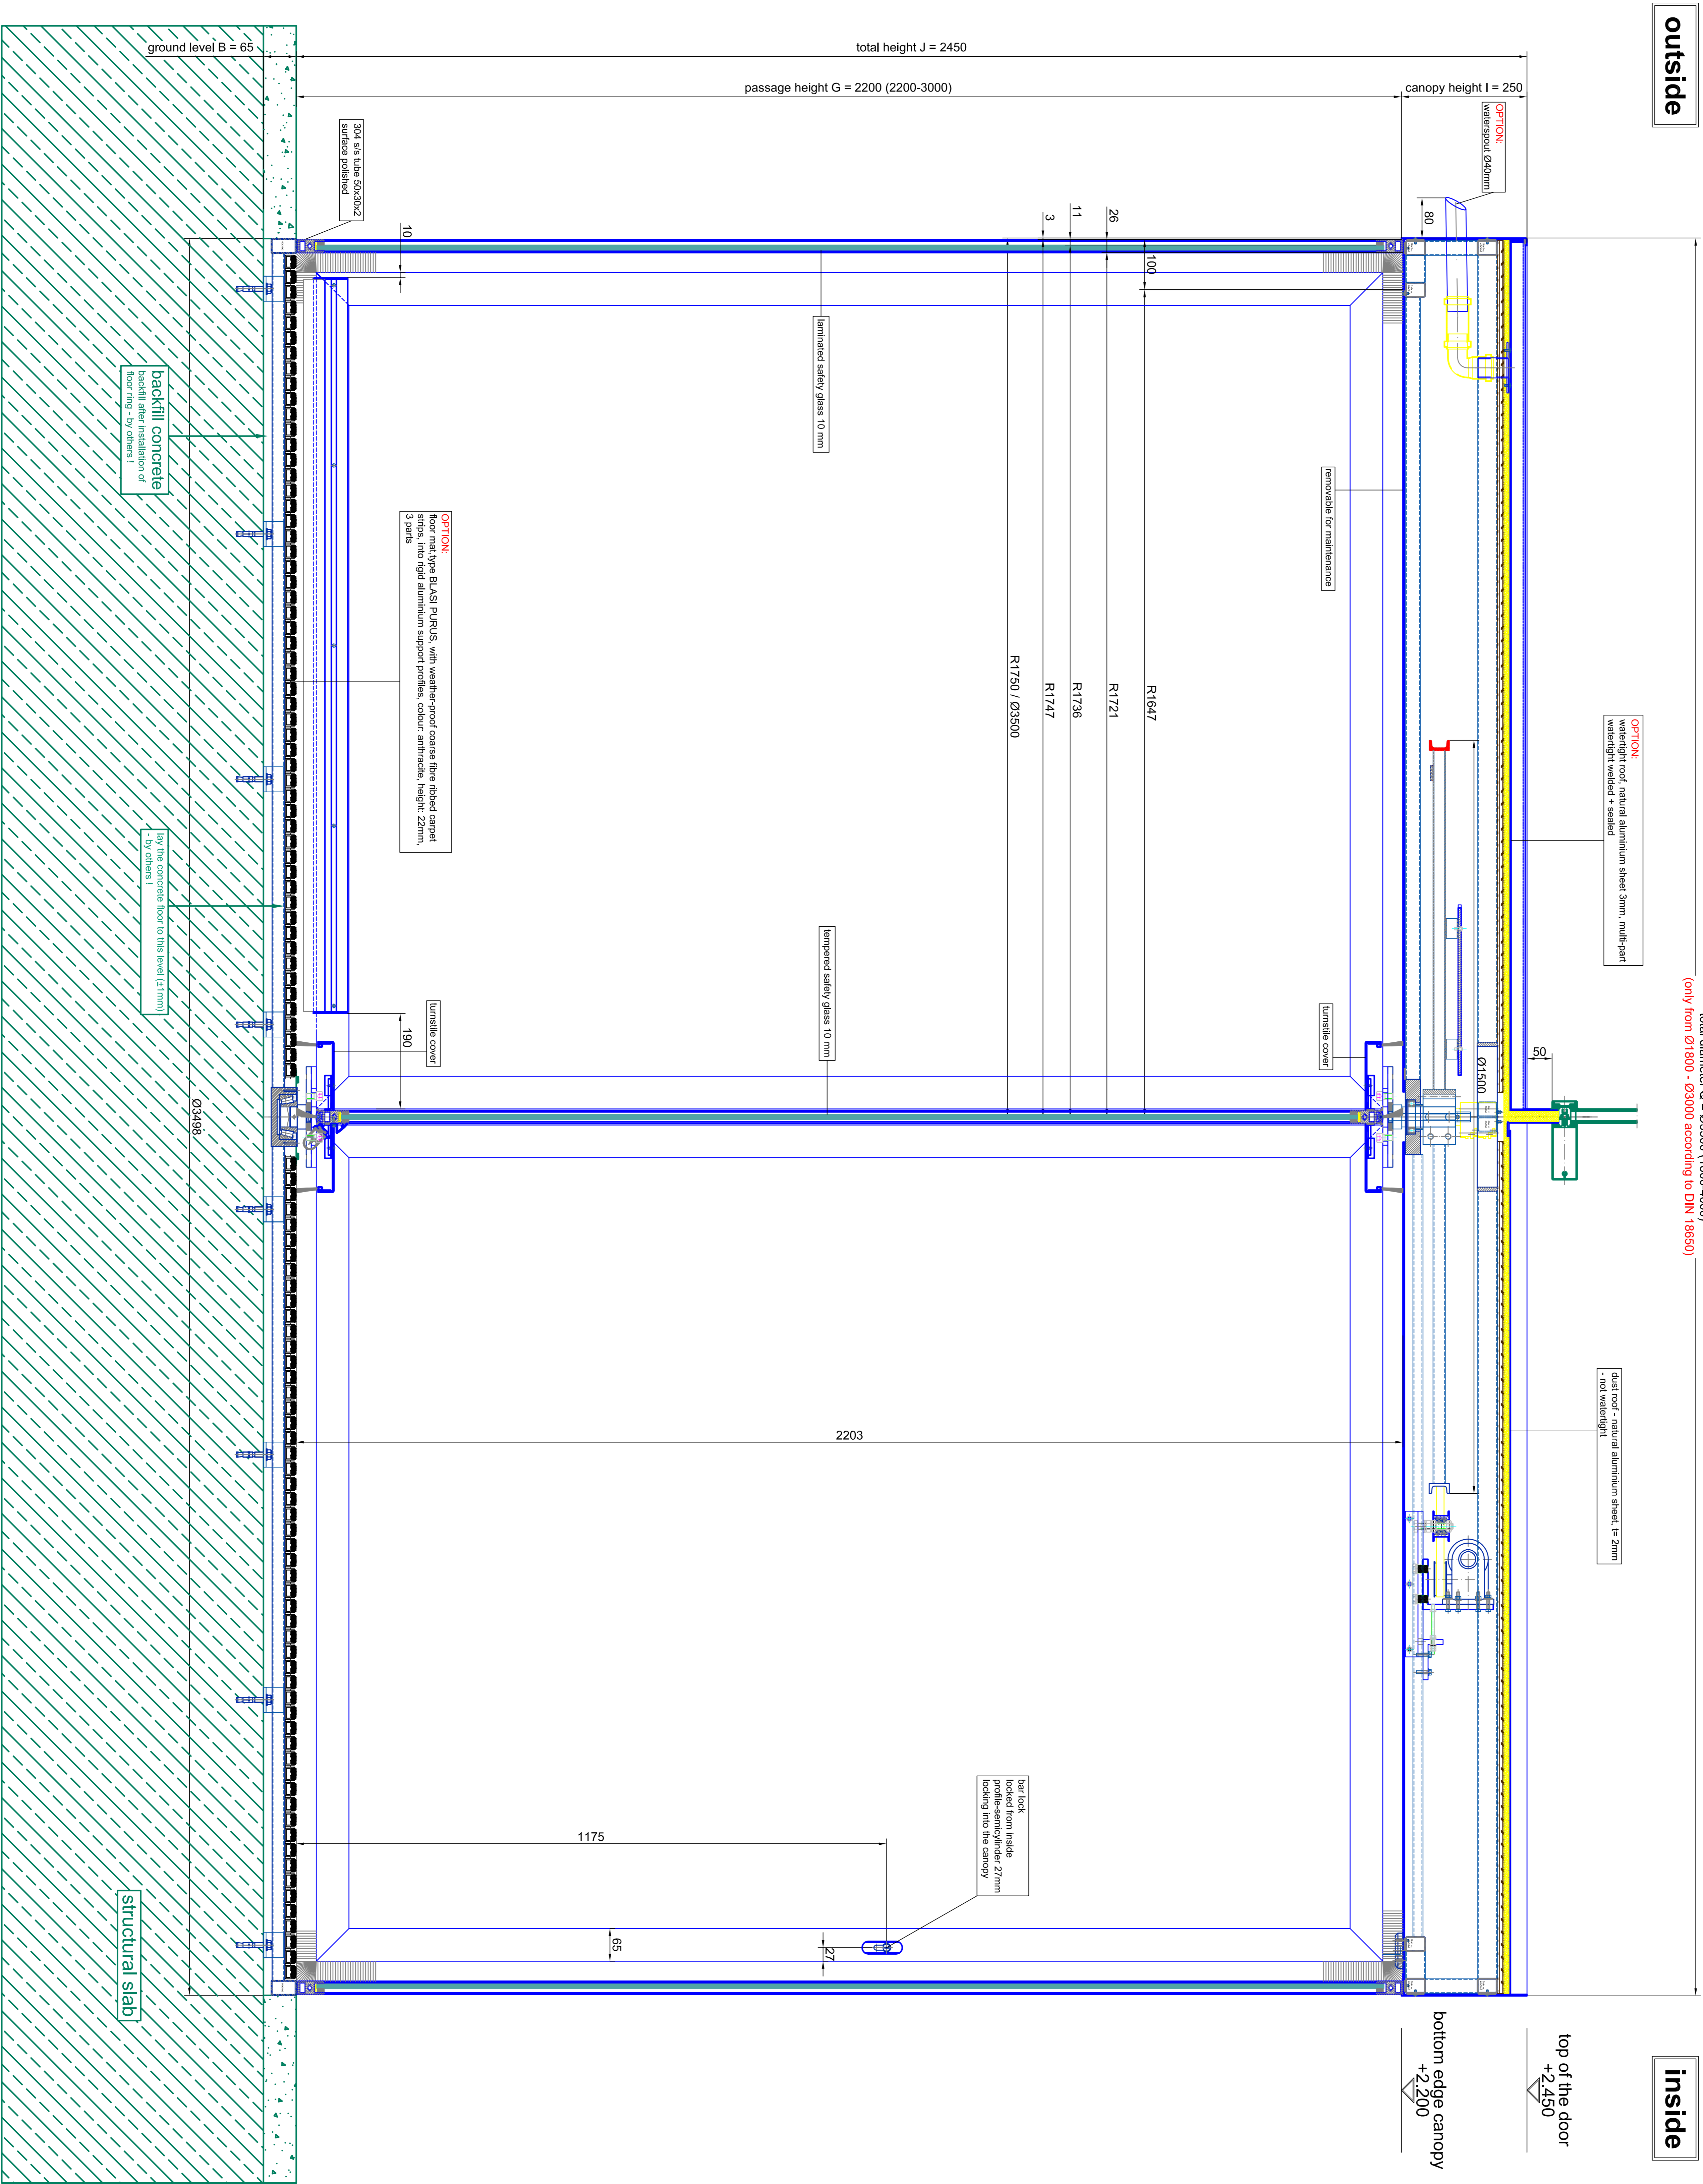


vertical section - passage area

A0 - M 1:2

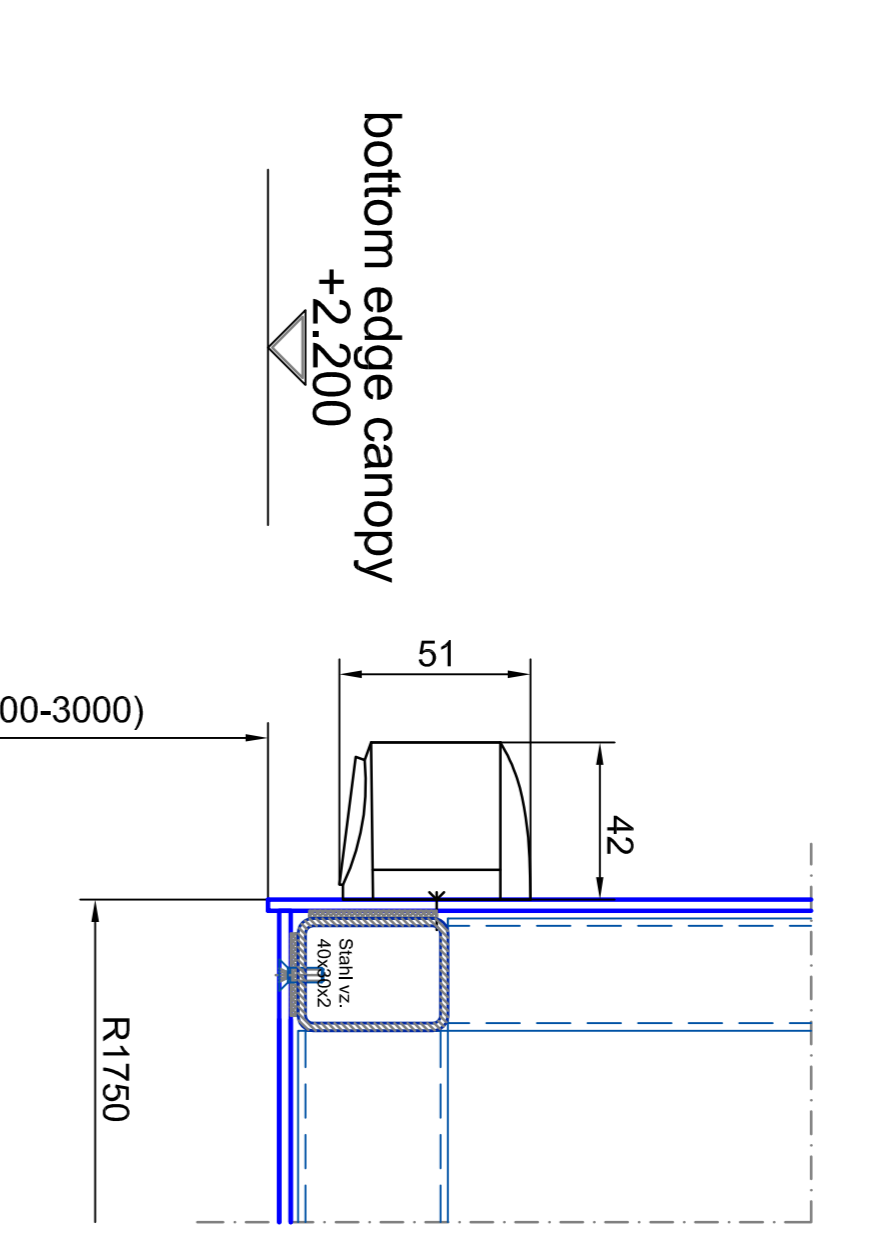

vertical section - passage area


A0 - M 1:2

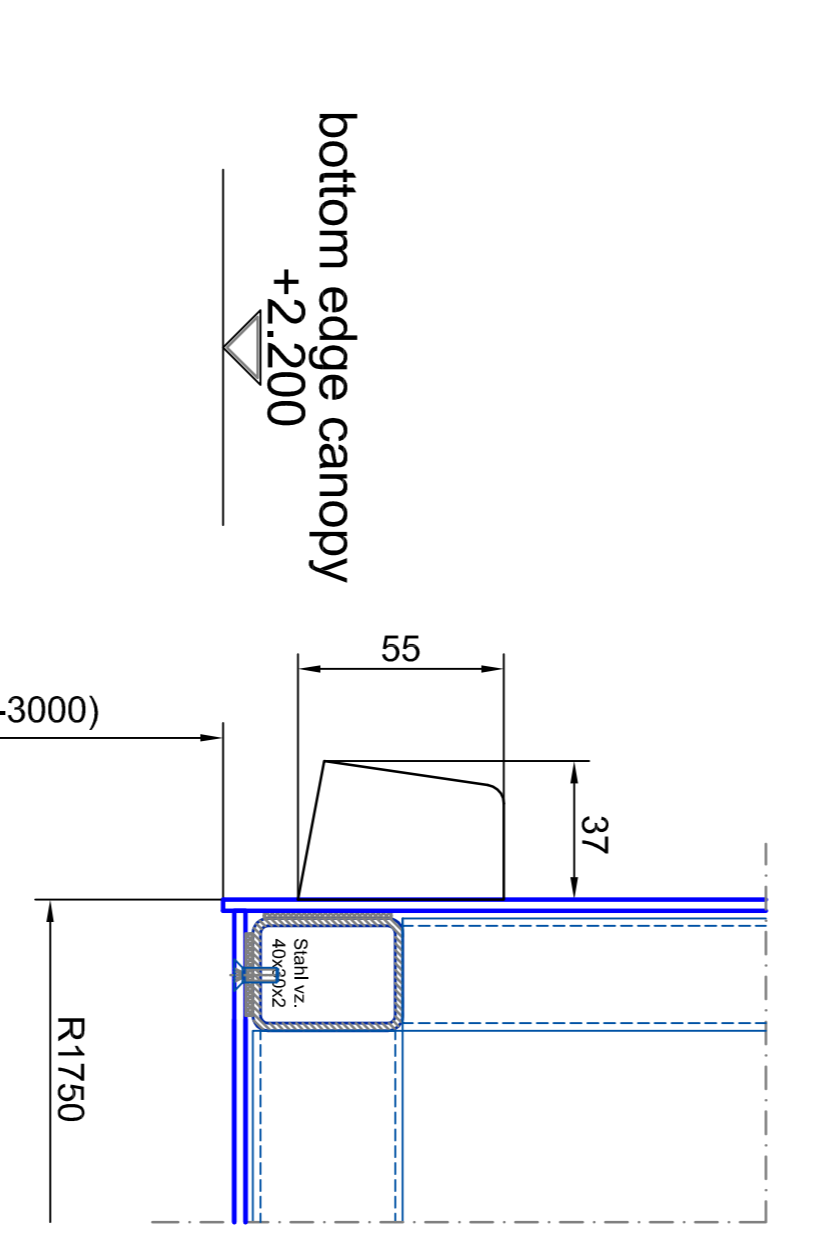






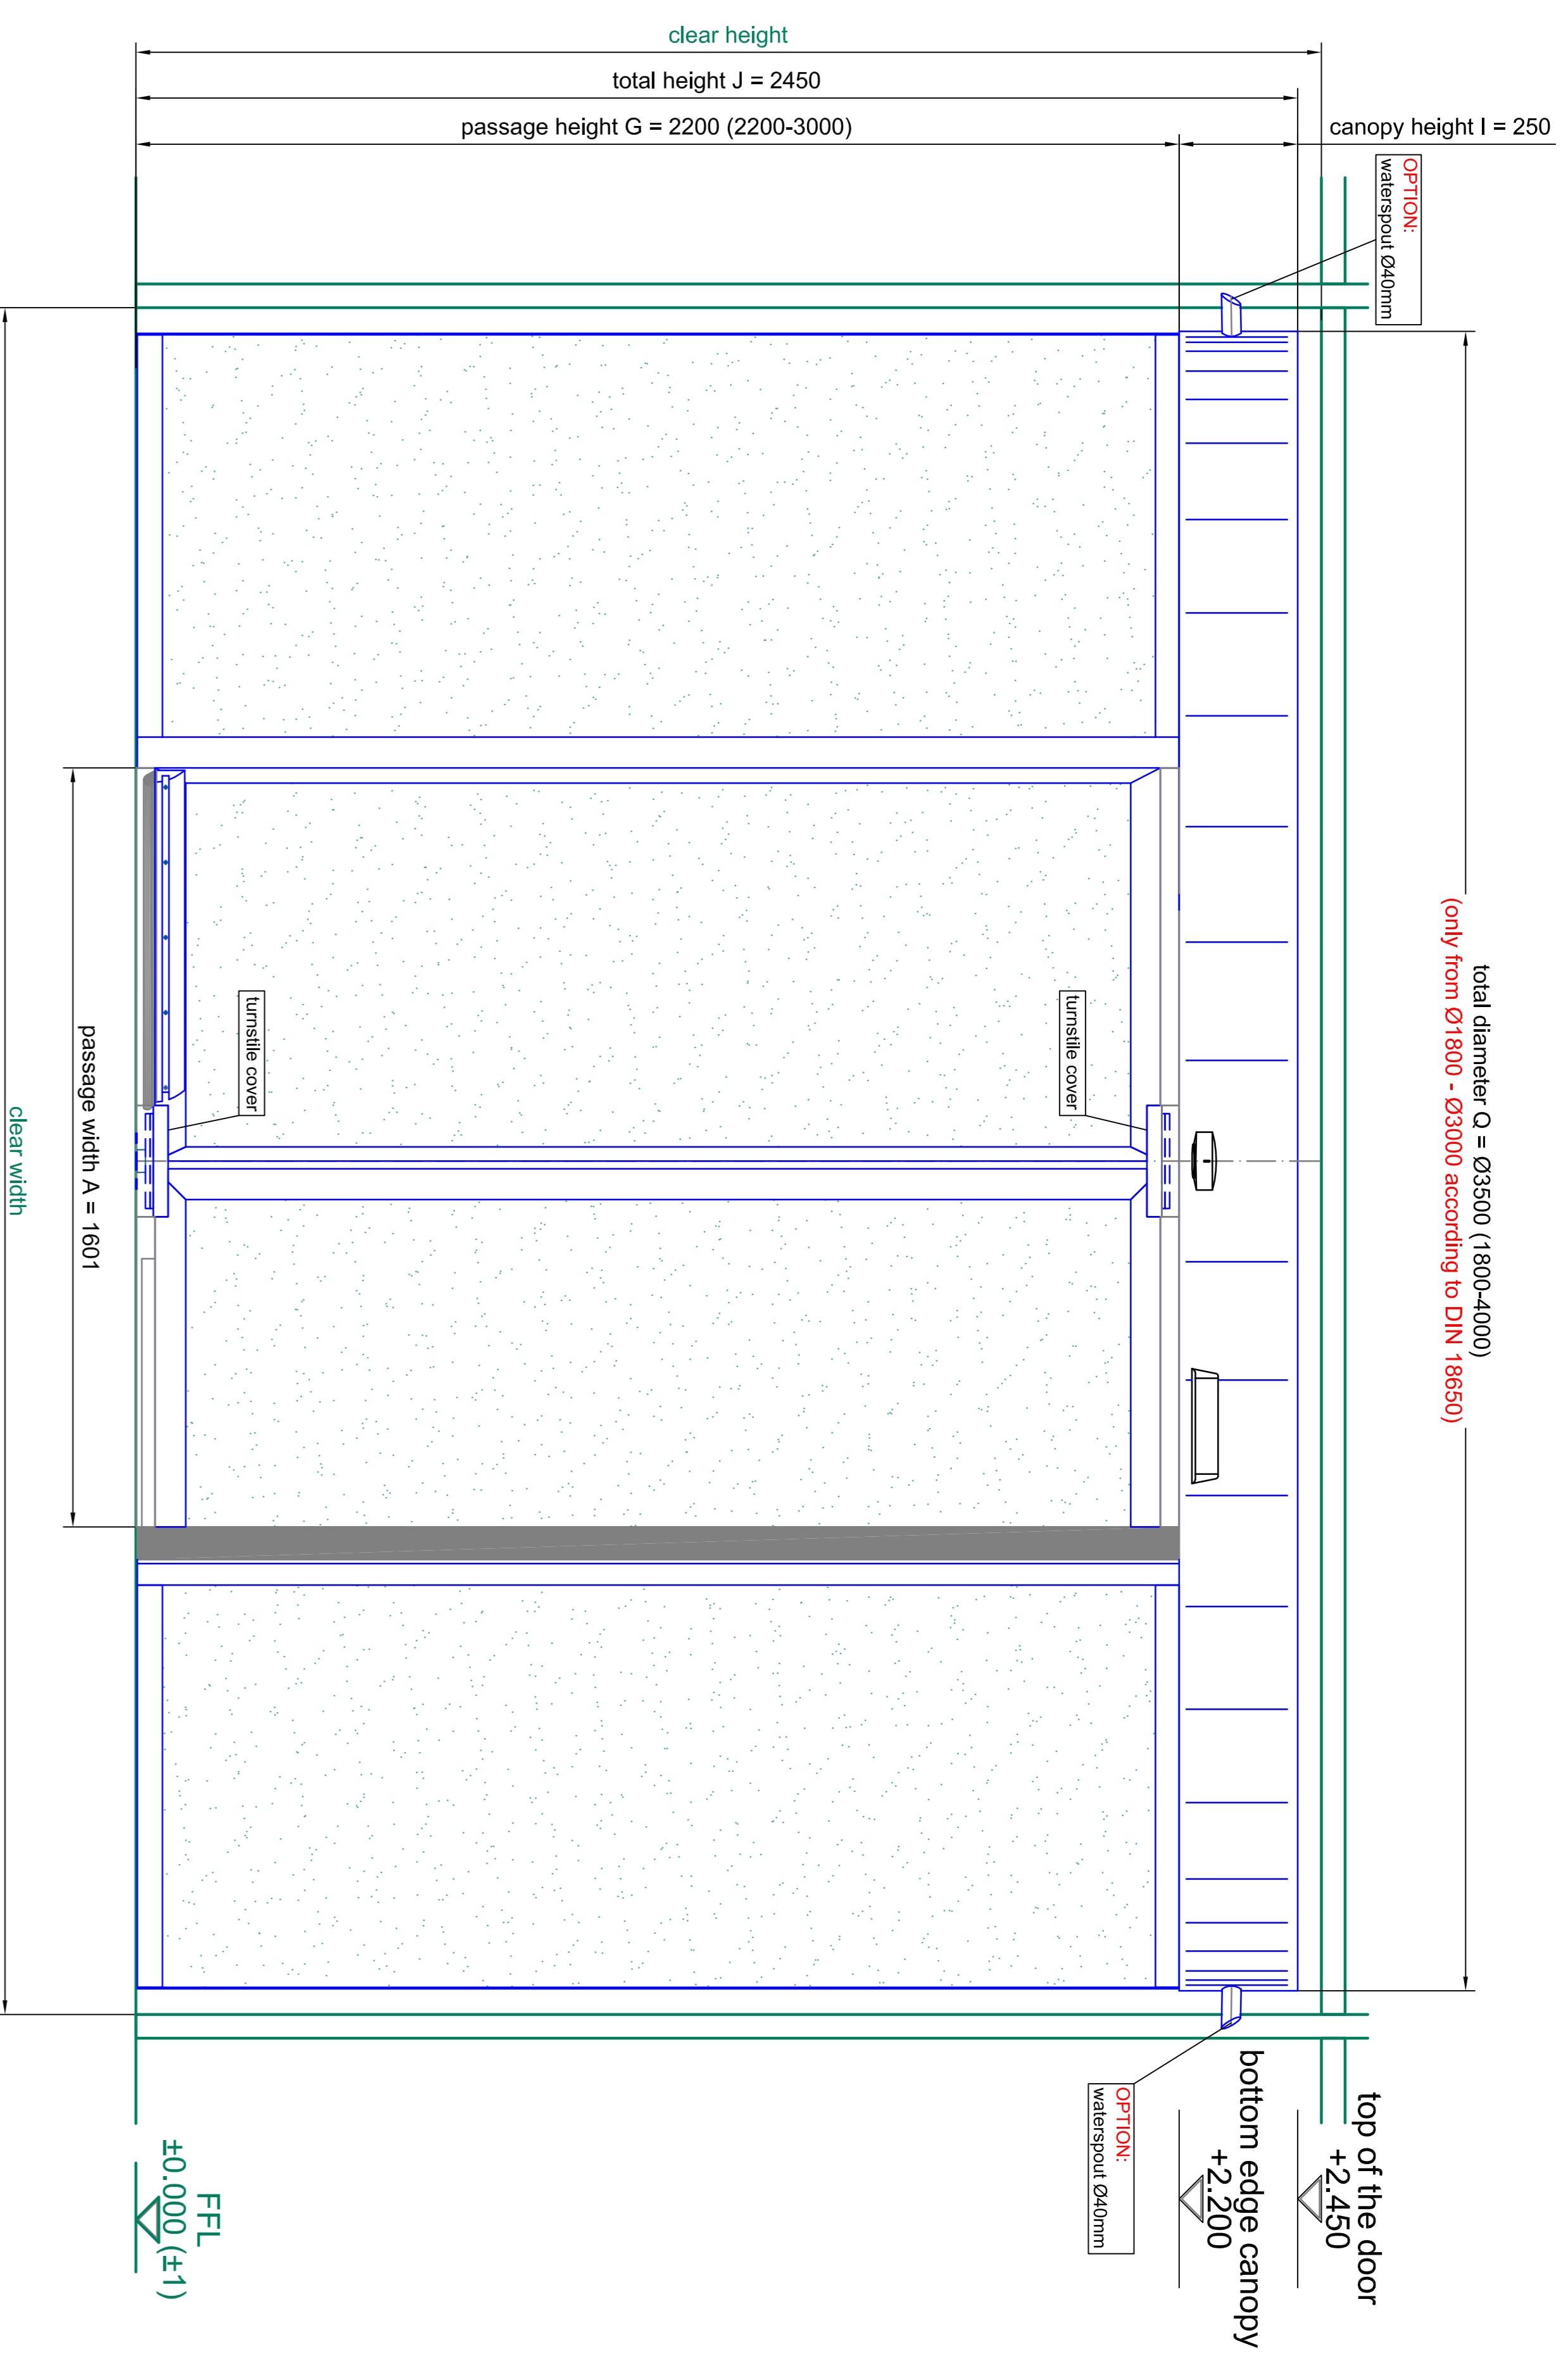


detail A
A0 - M 1:1

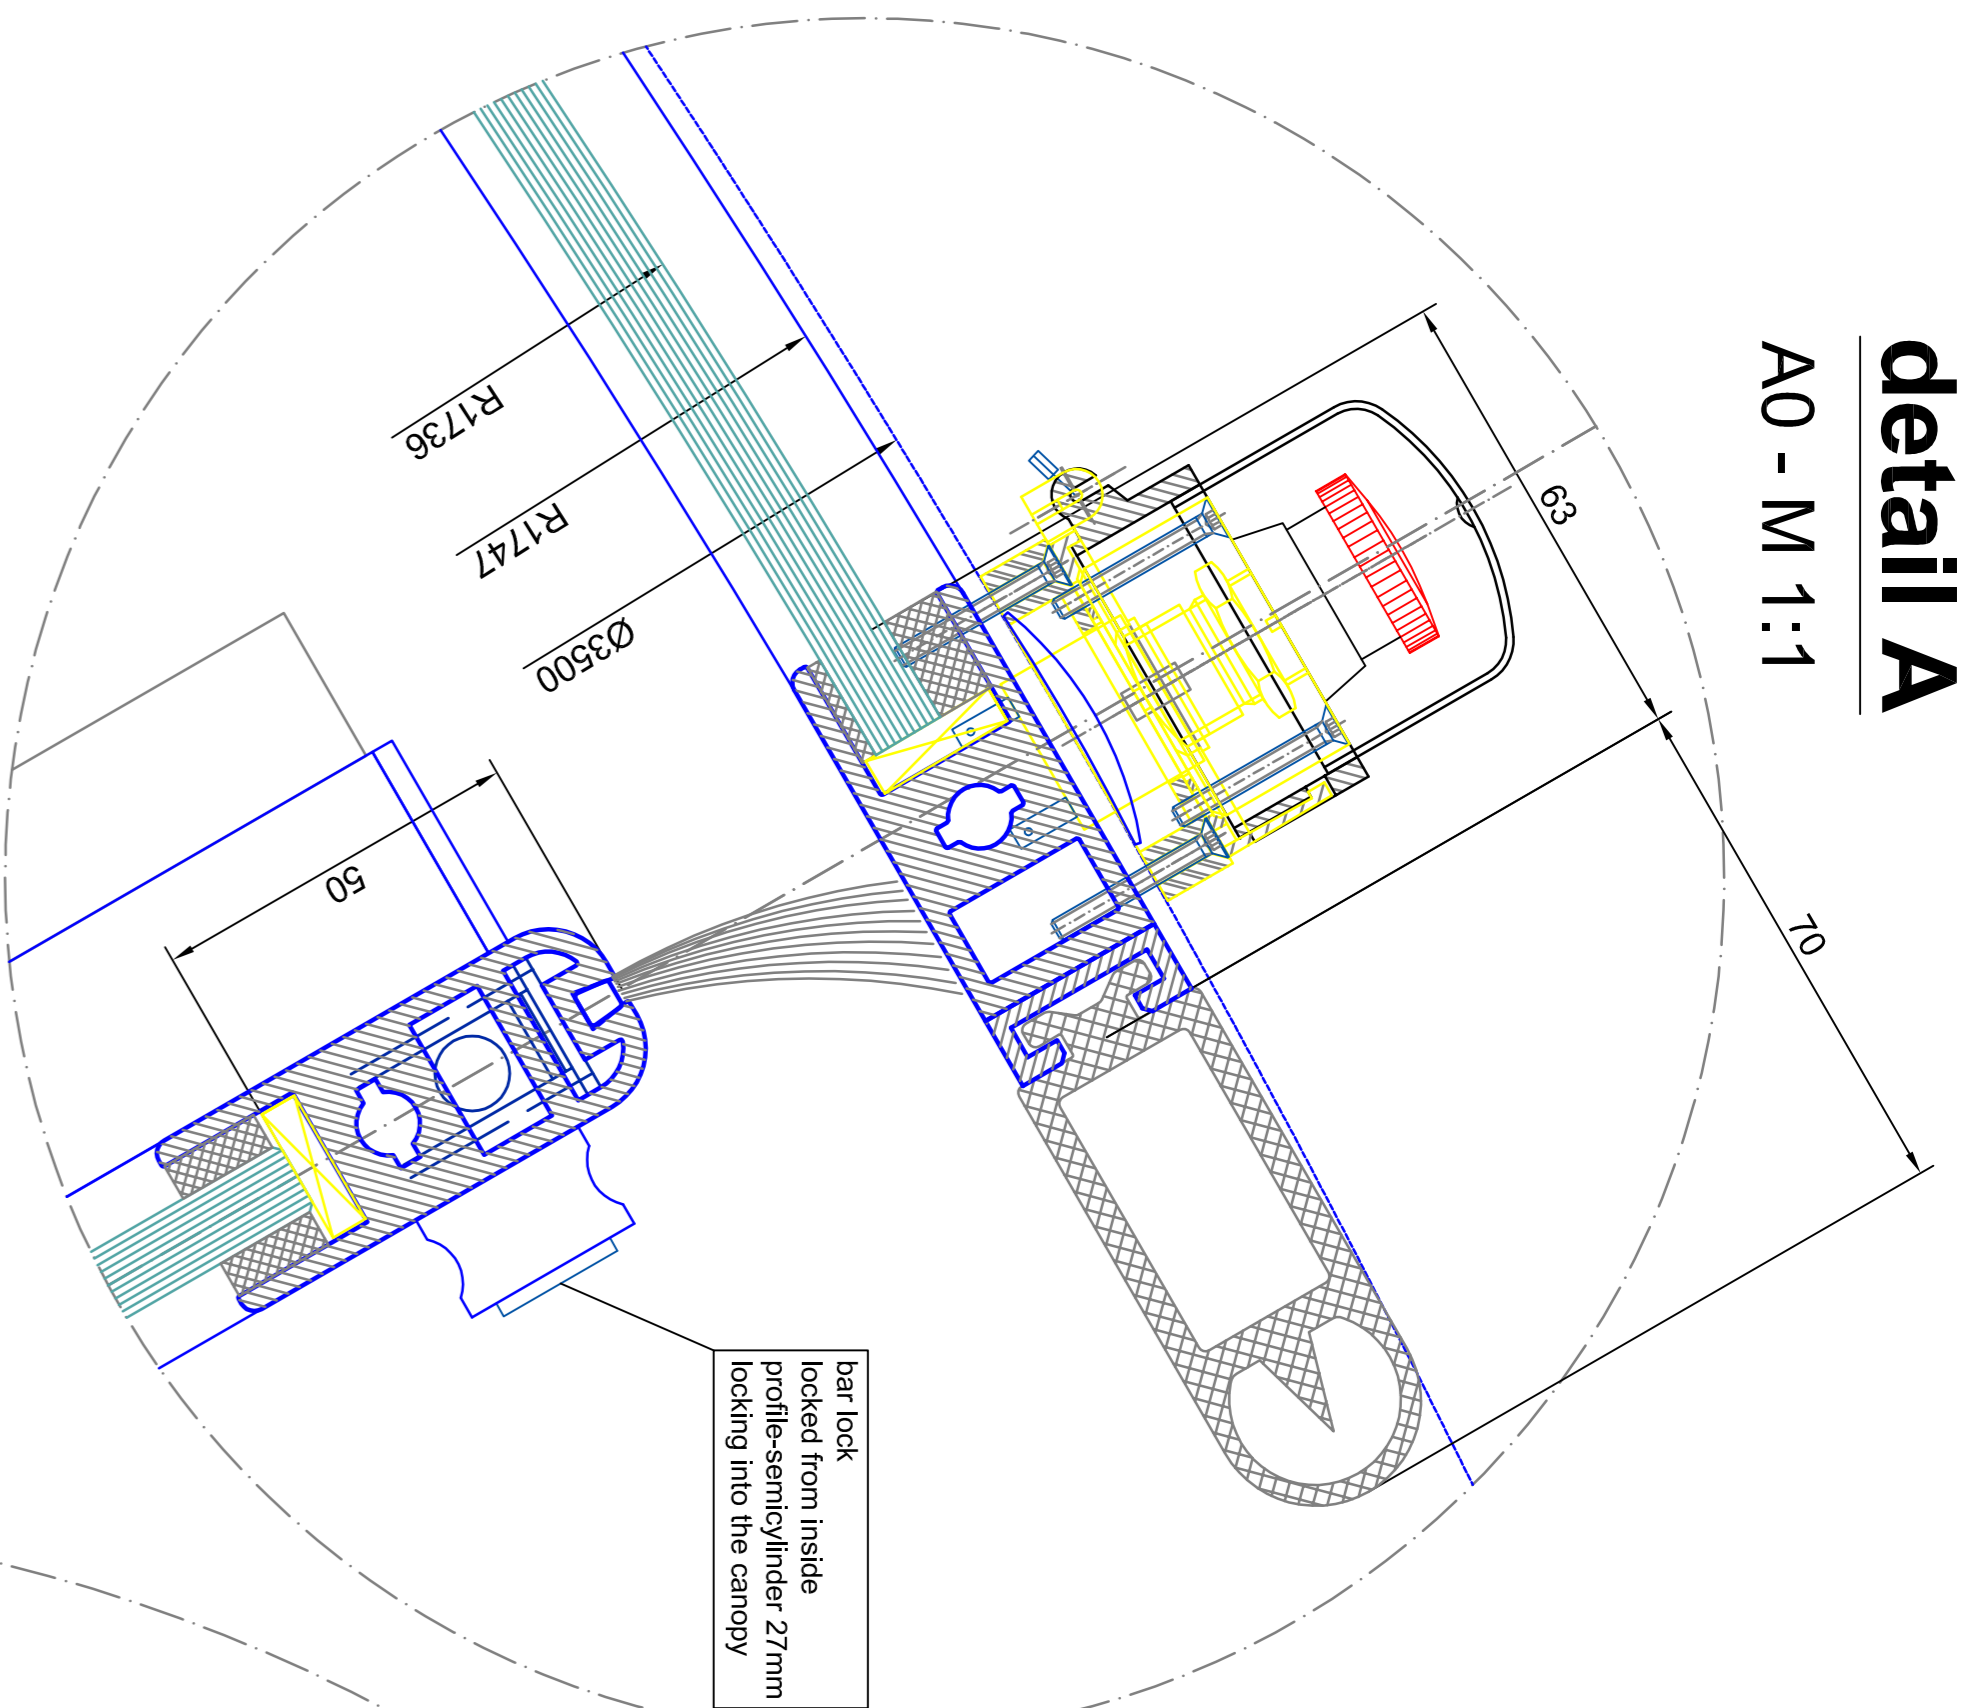


detail B
A0 - M 1:1

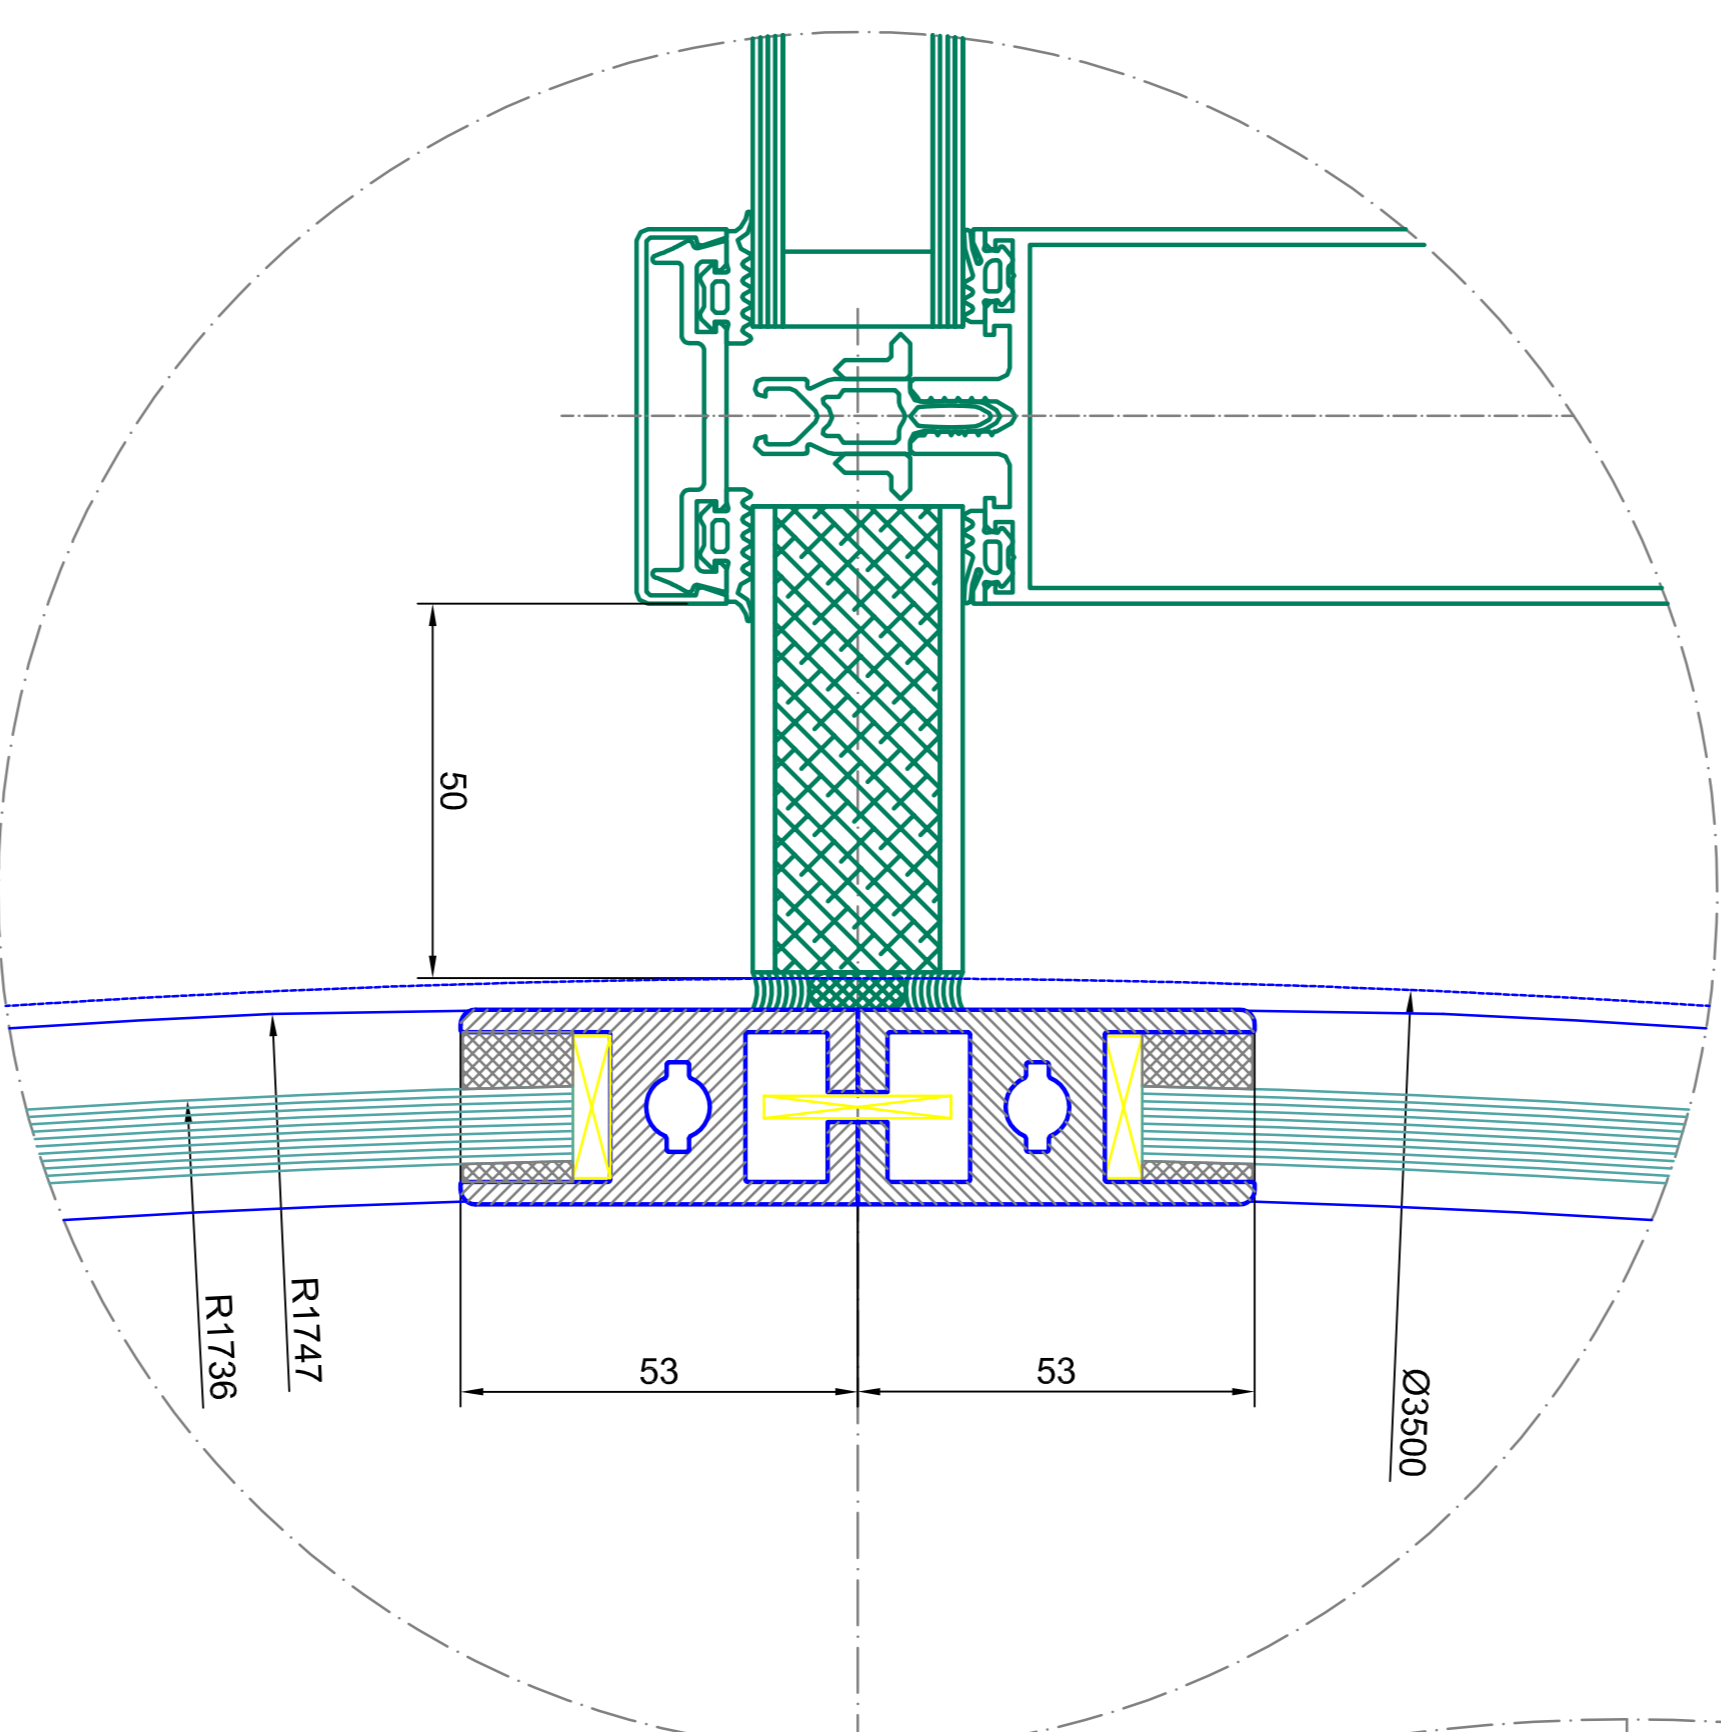


detail D
A0 - M 1:1

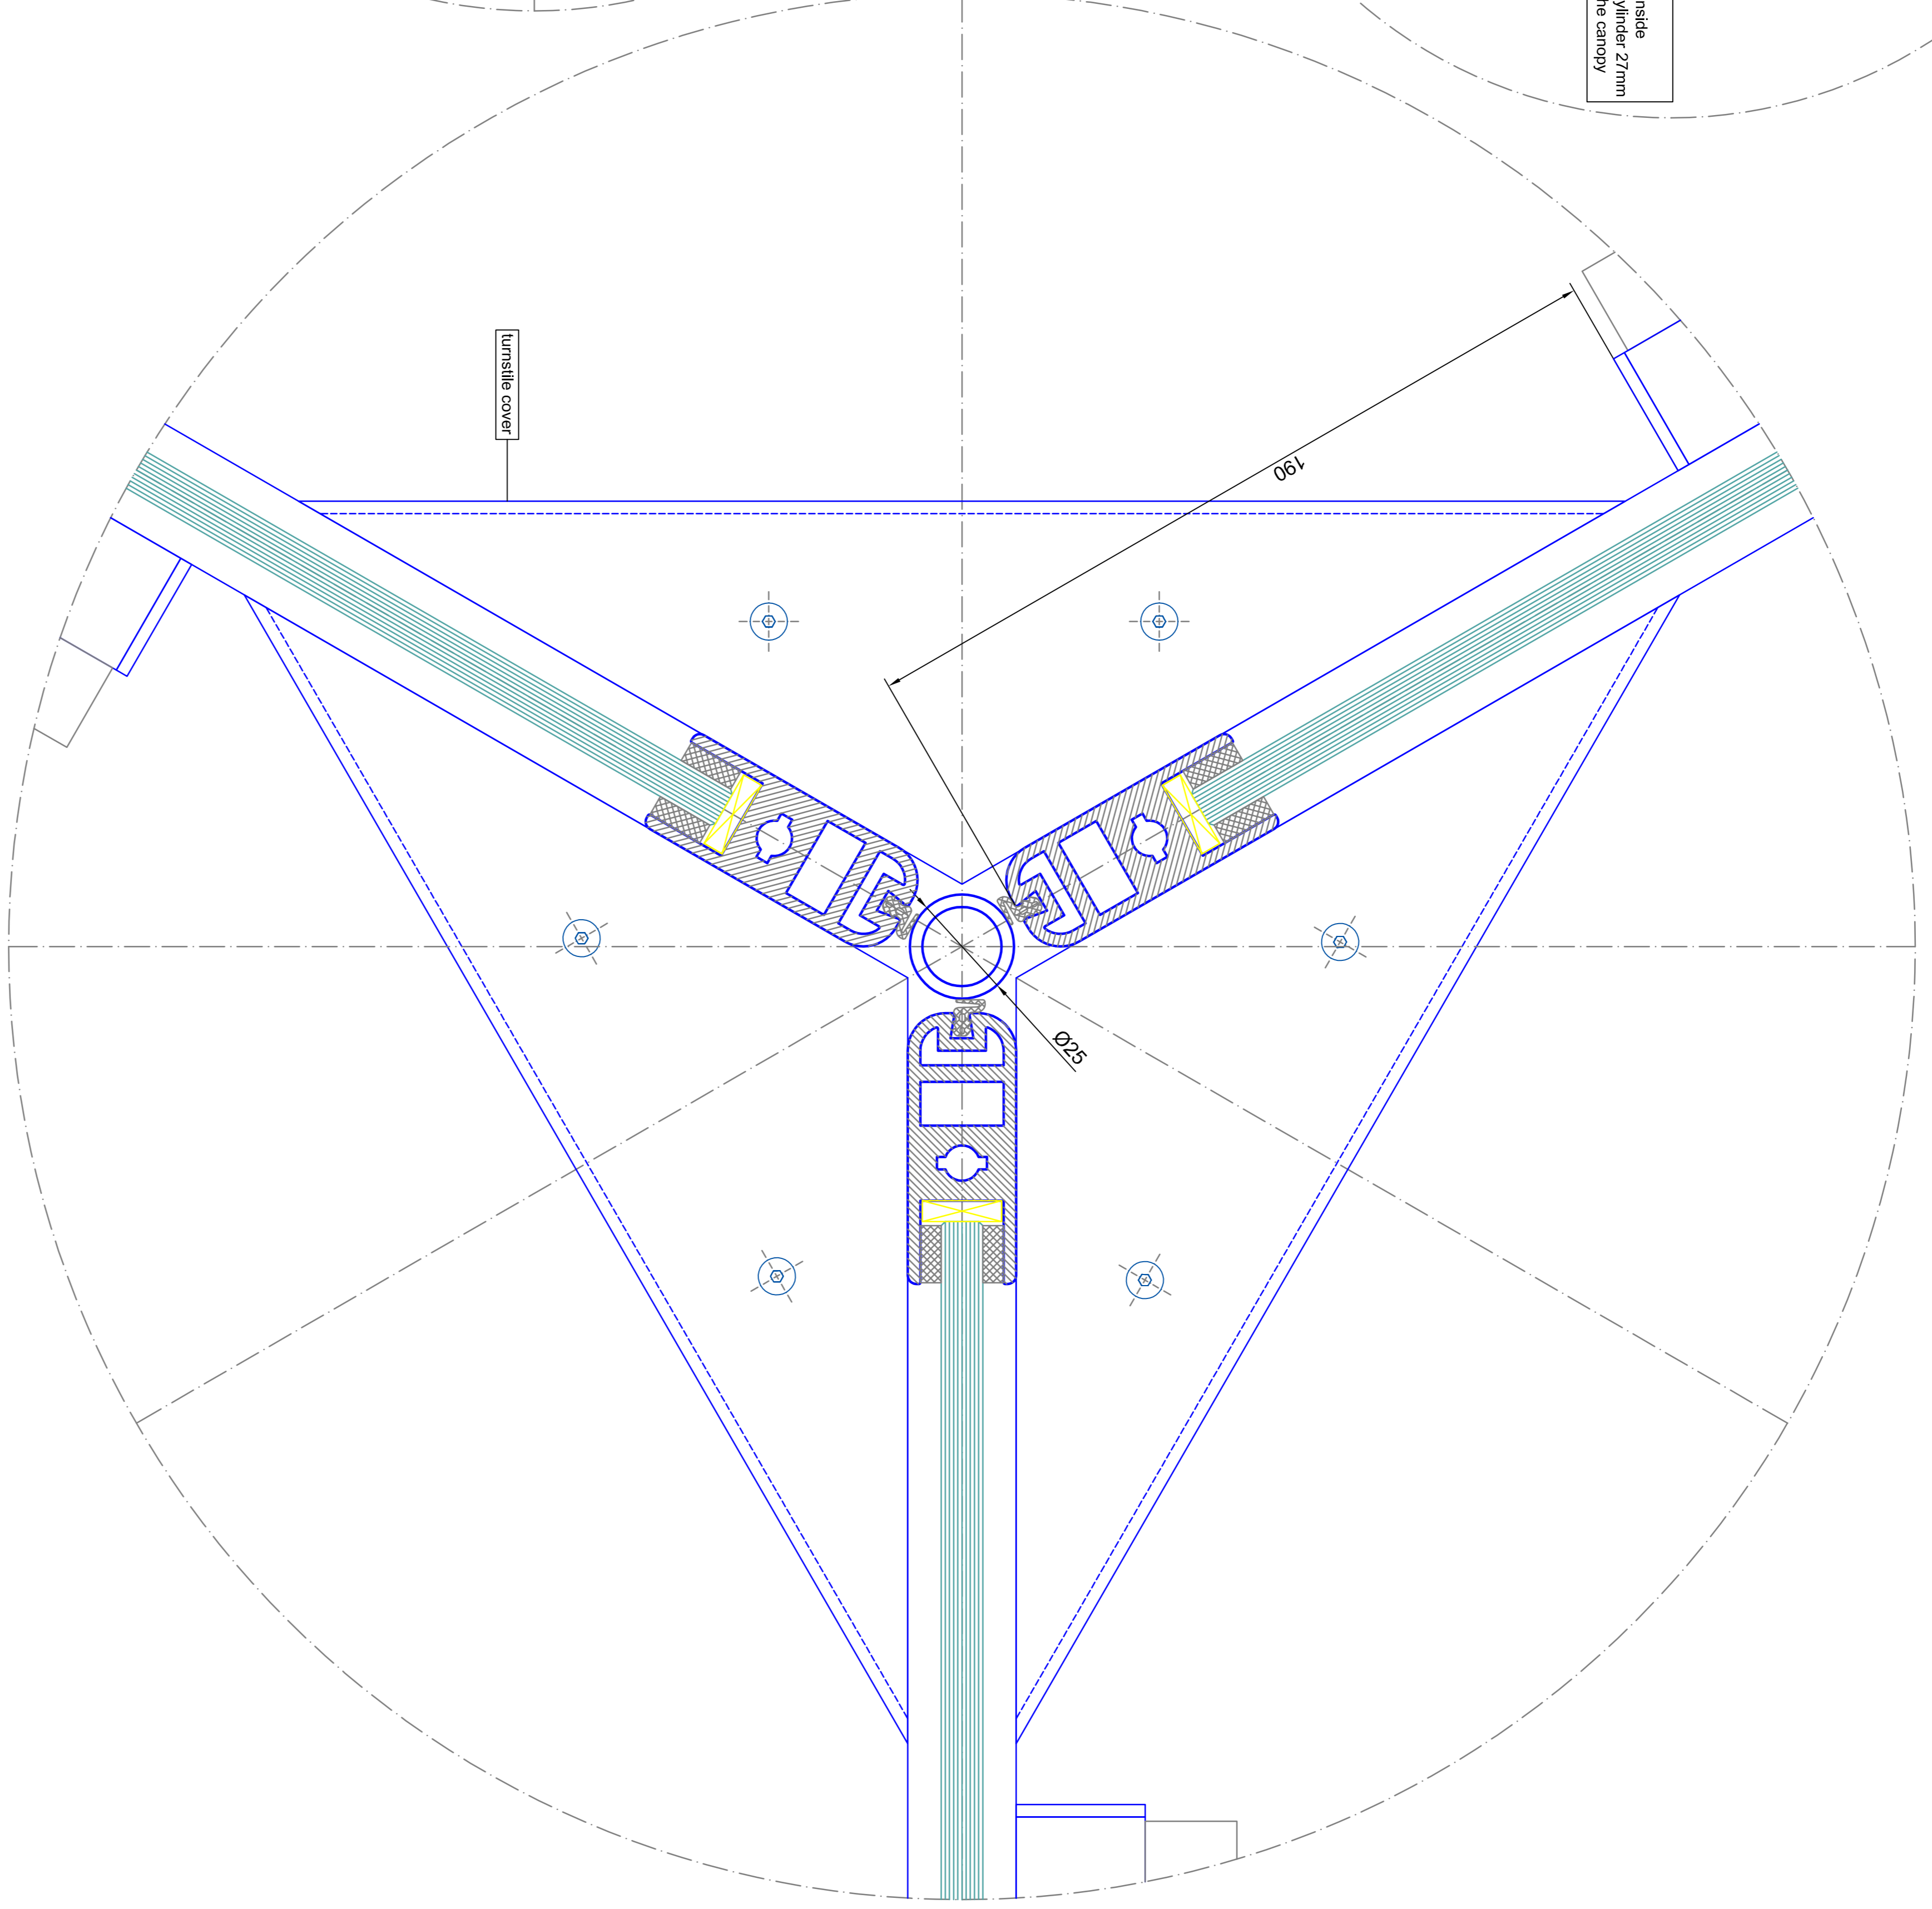

front elevation - outside

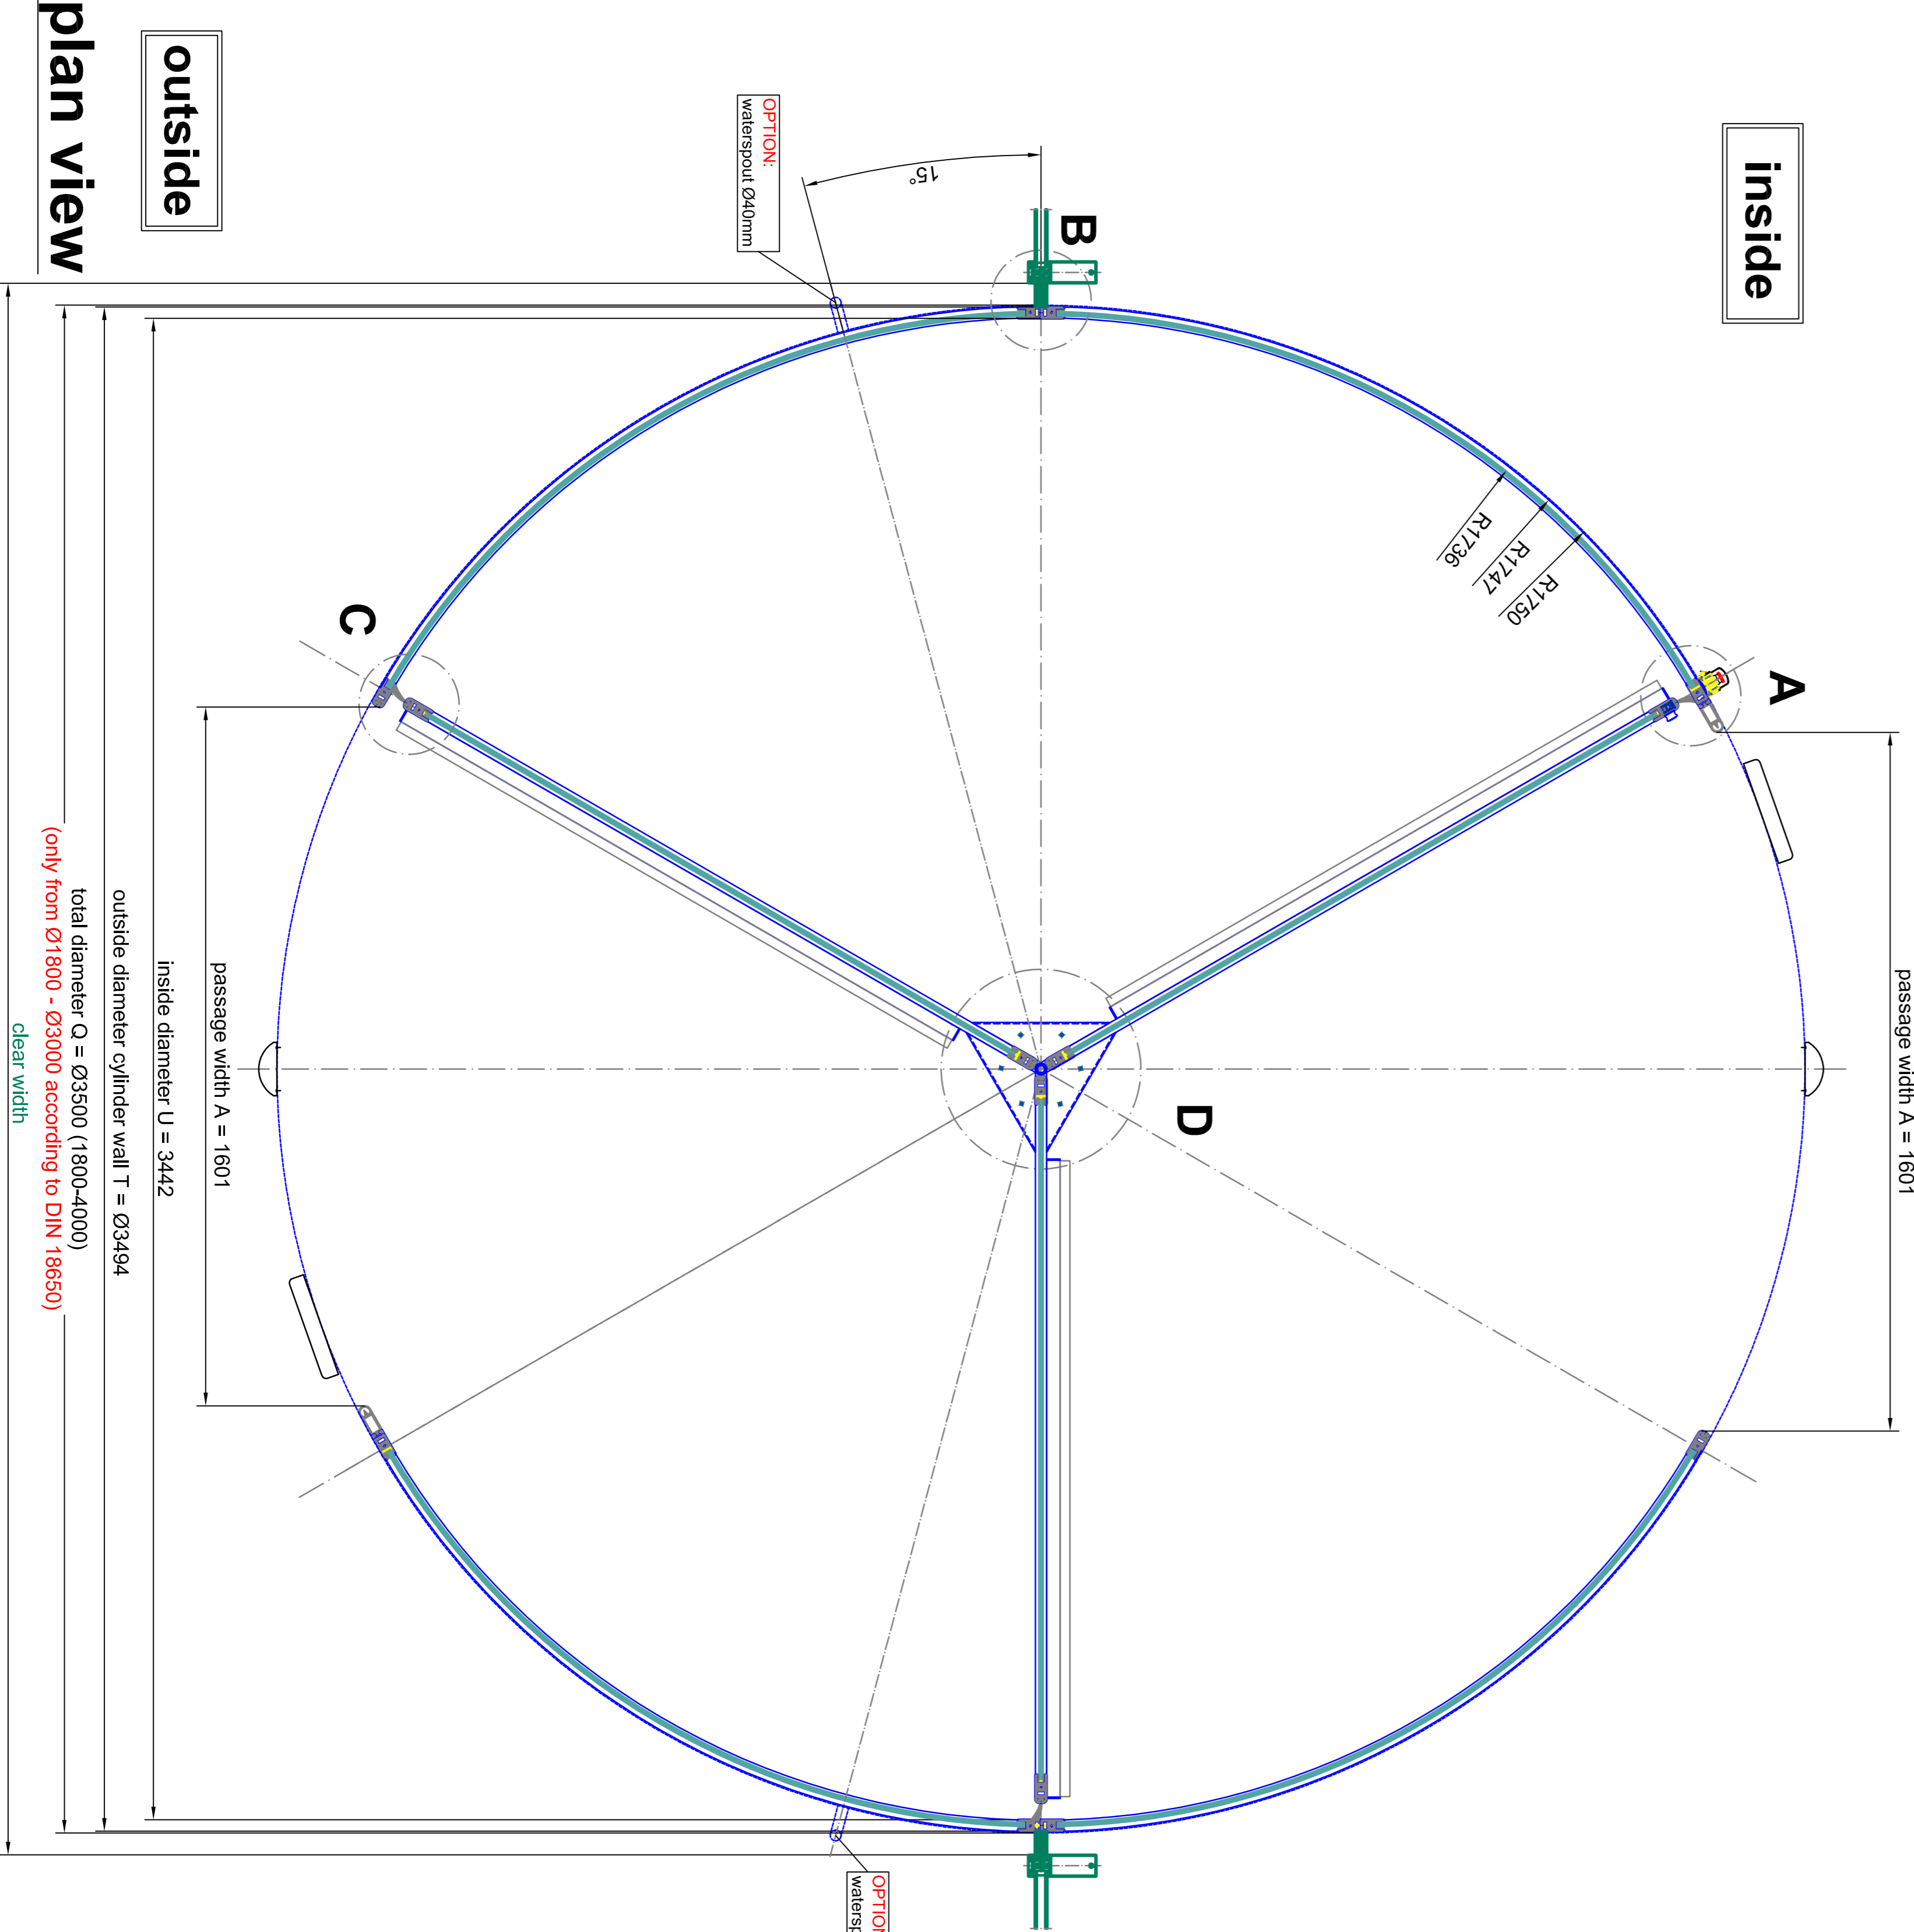

detail C
A0 - M 1:1

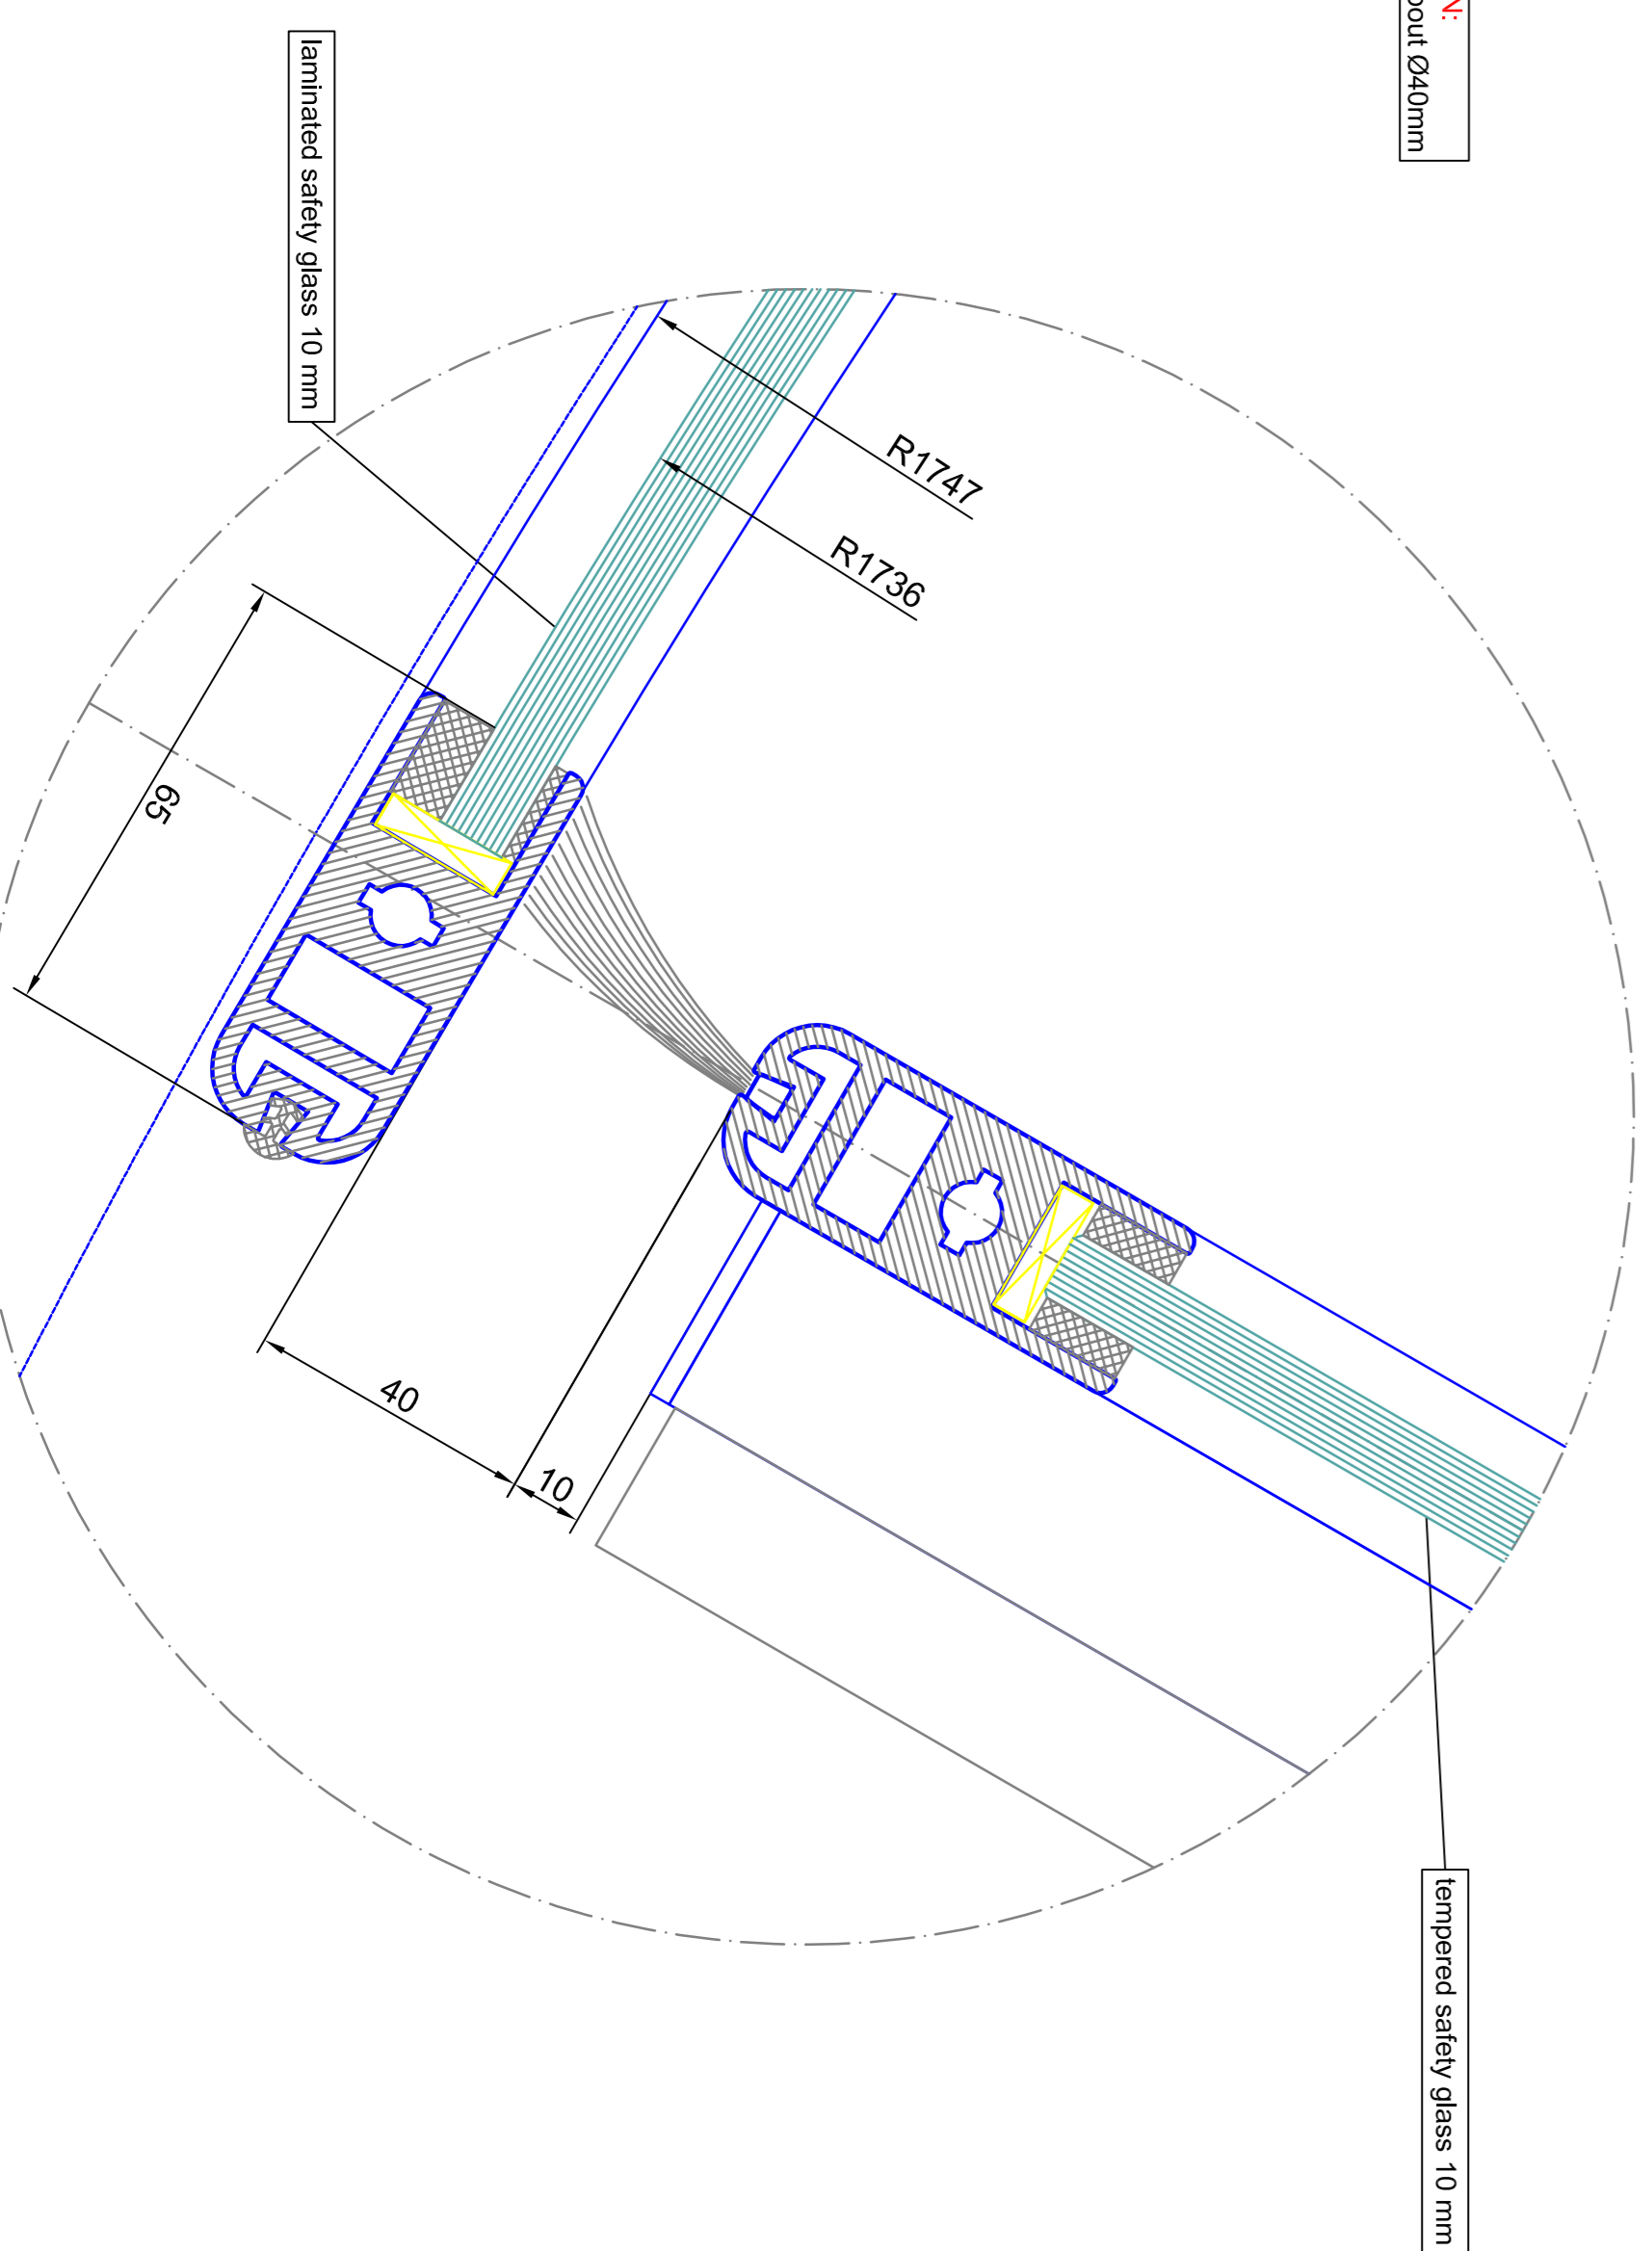

