






total diameter  $\varnothing = \varnothing 4000$  (1800-4000)  
only from  $\varnothing 1800 - \varnothing 3000$  according to DIN 18650

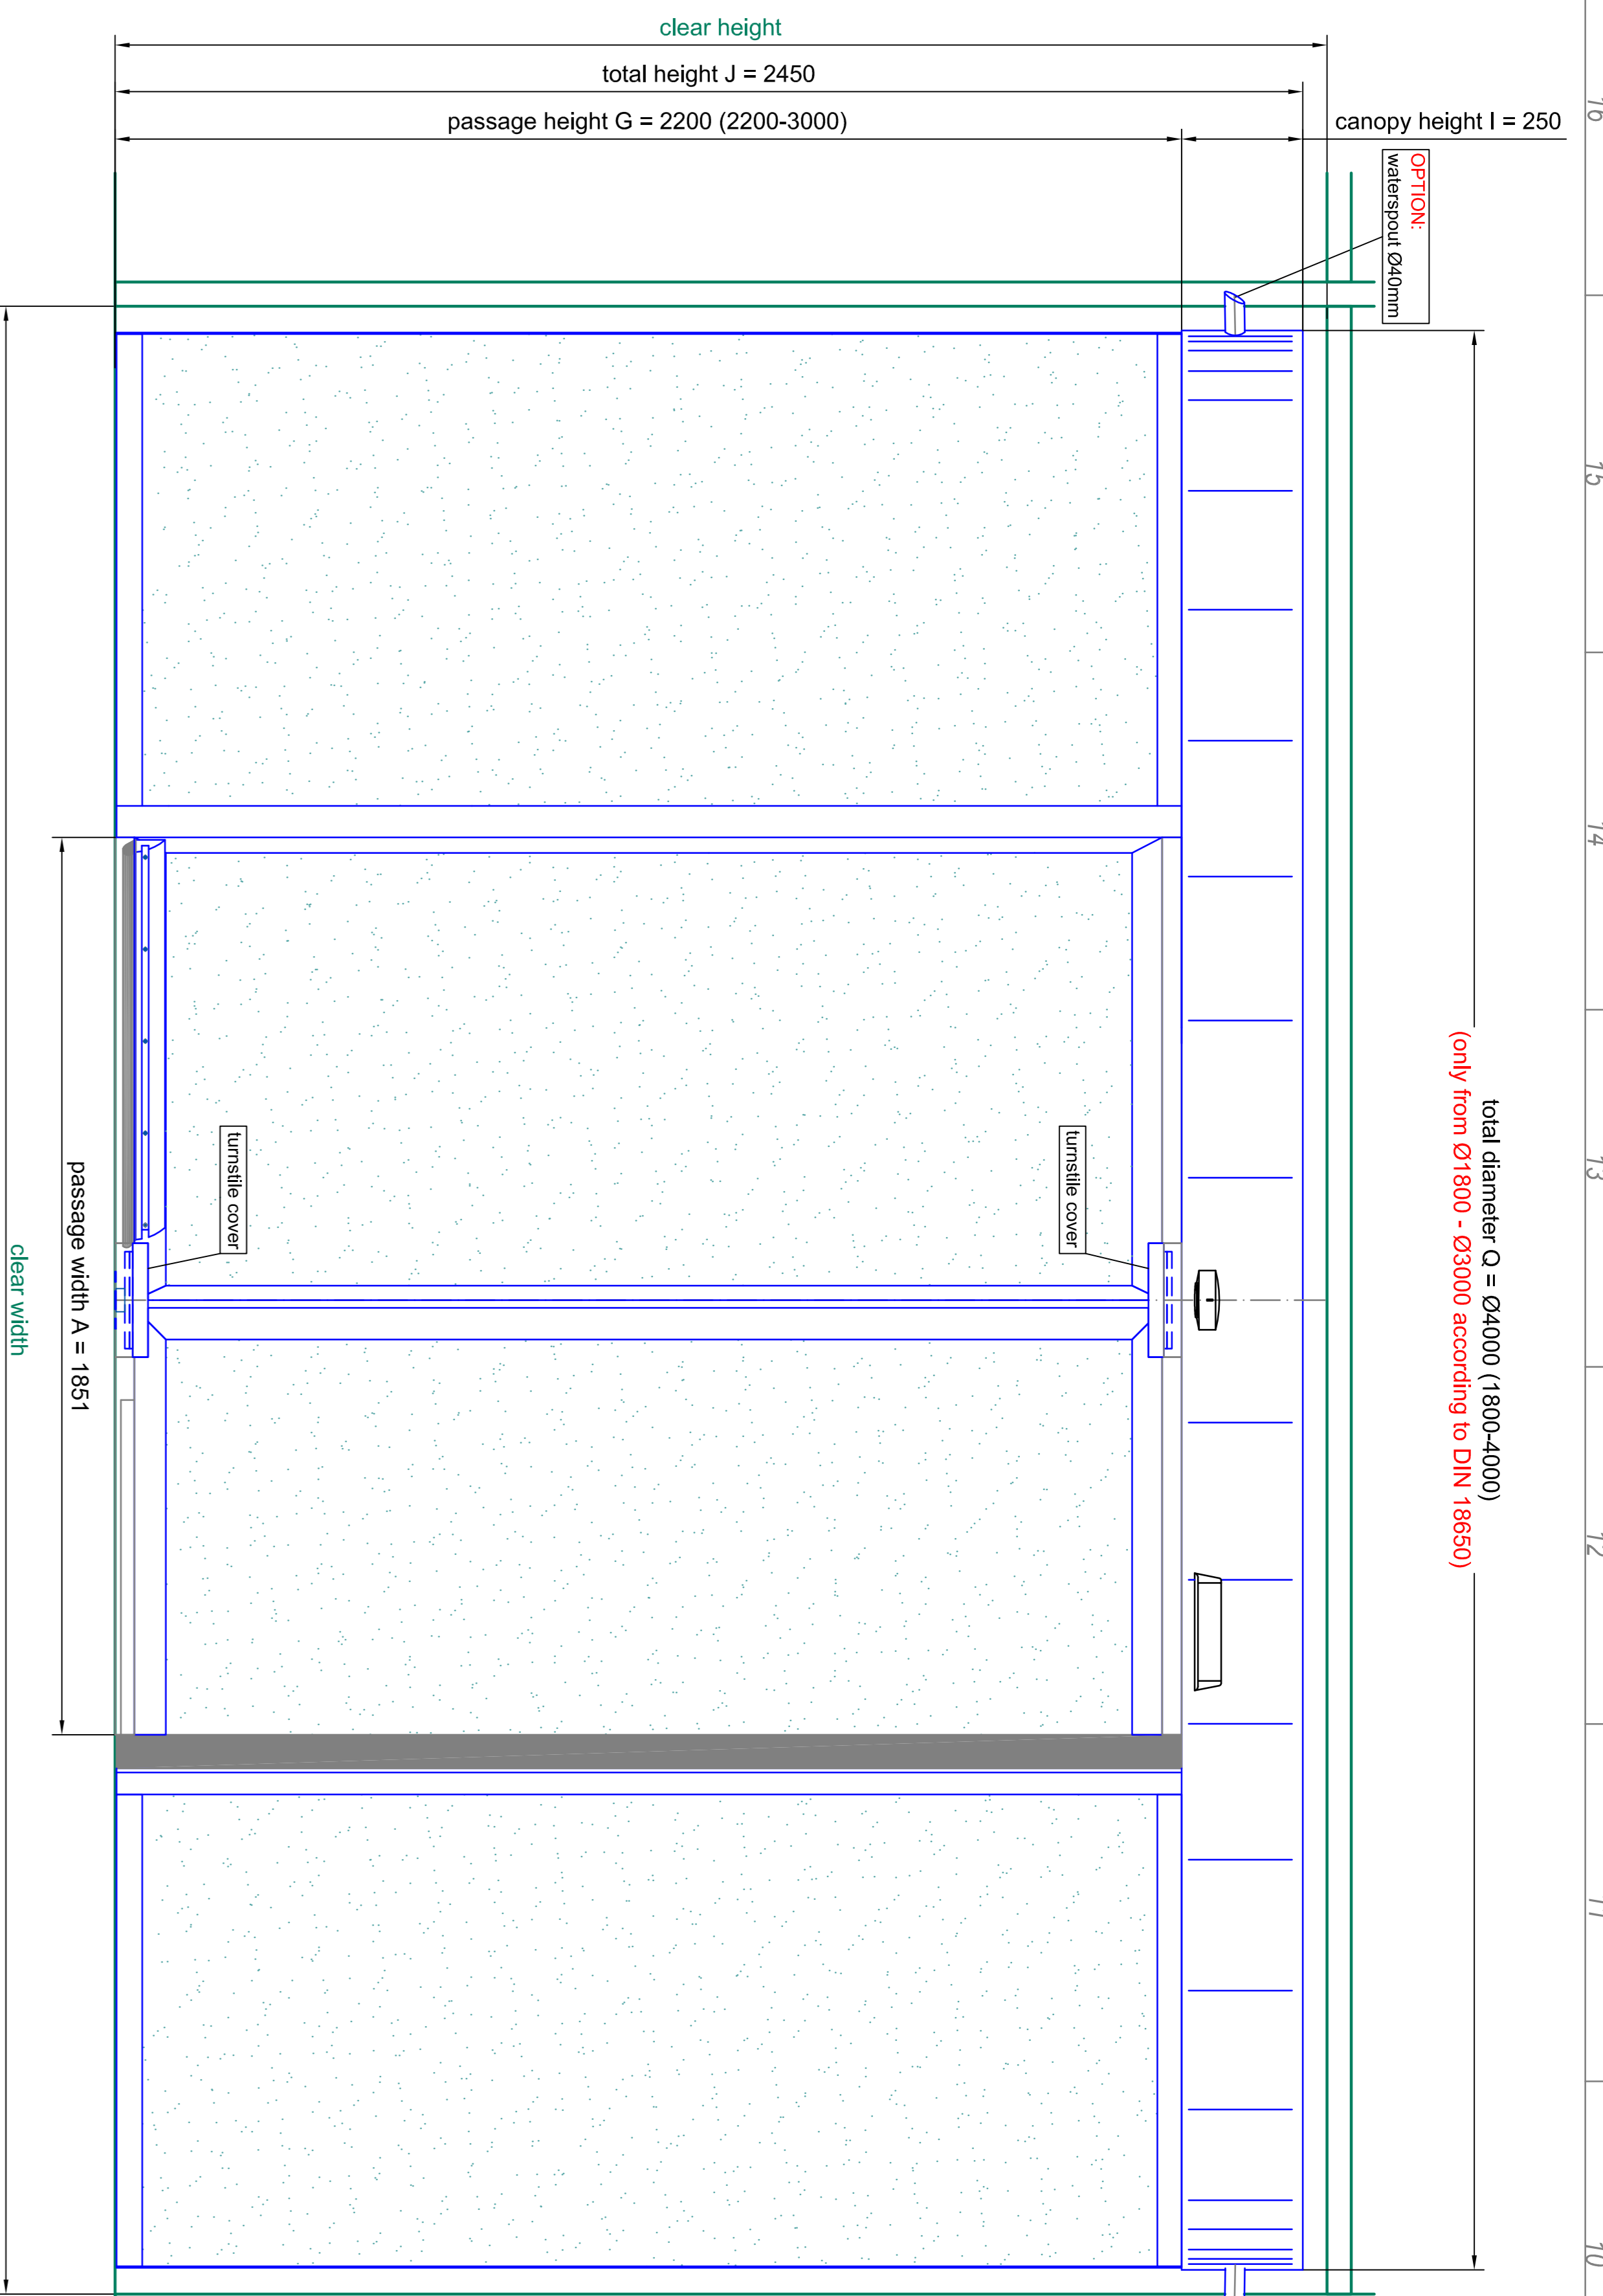


front elevation - outside

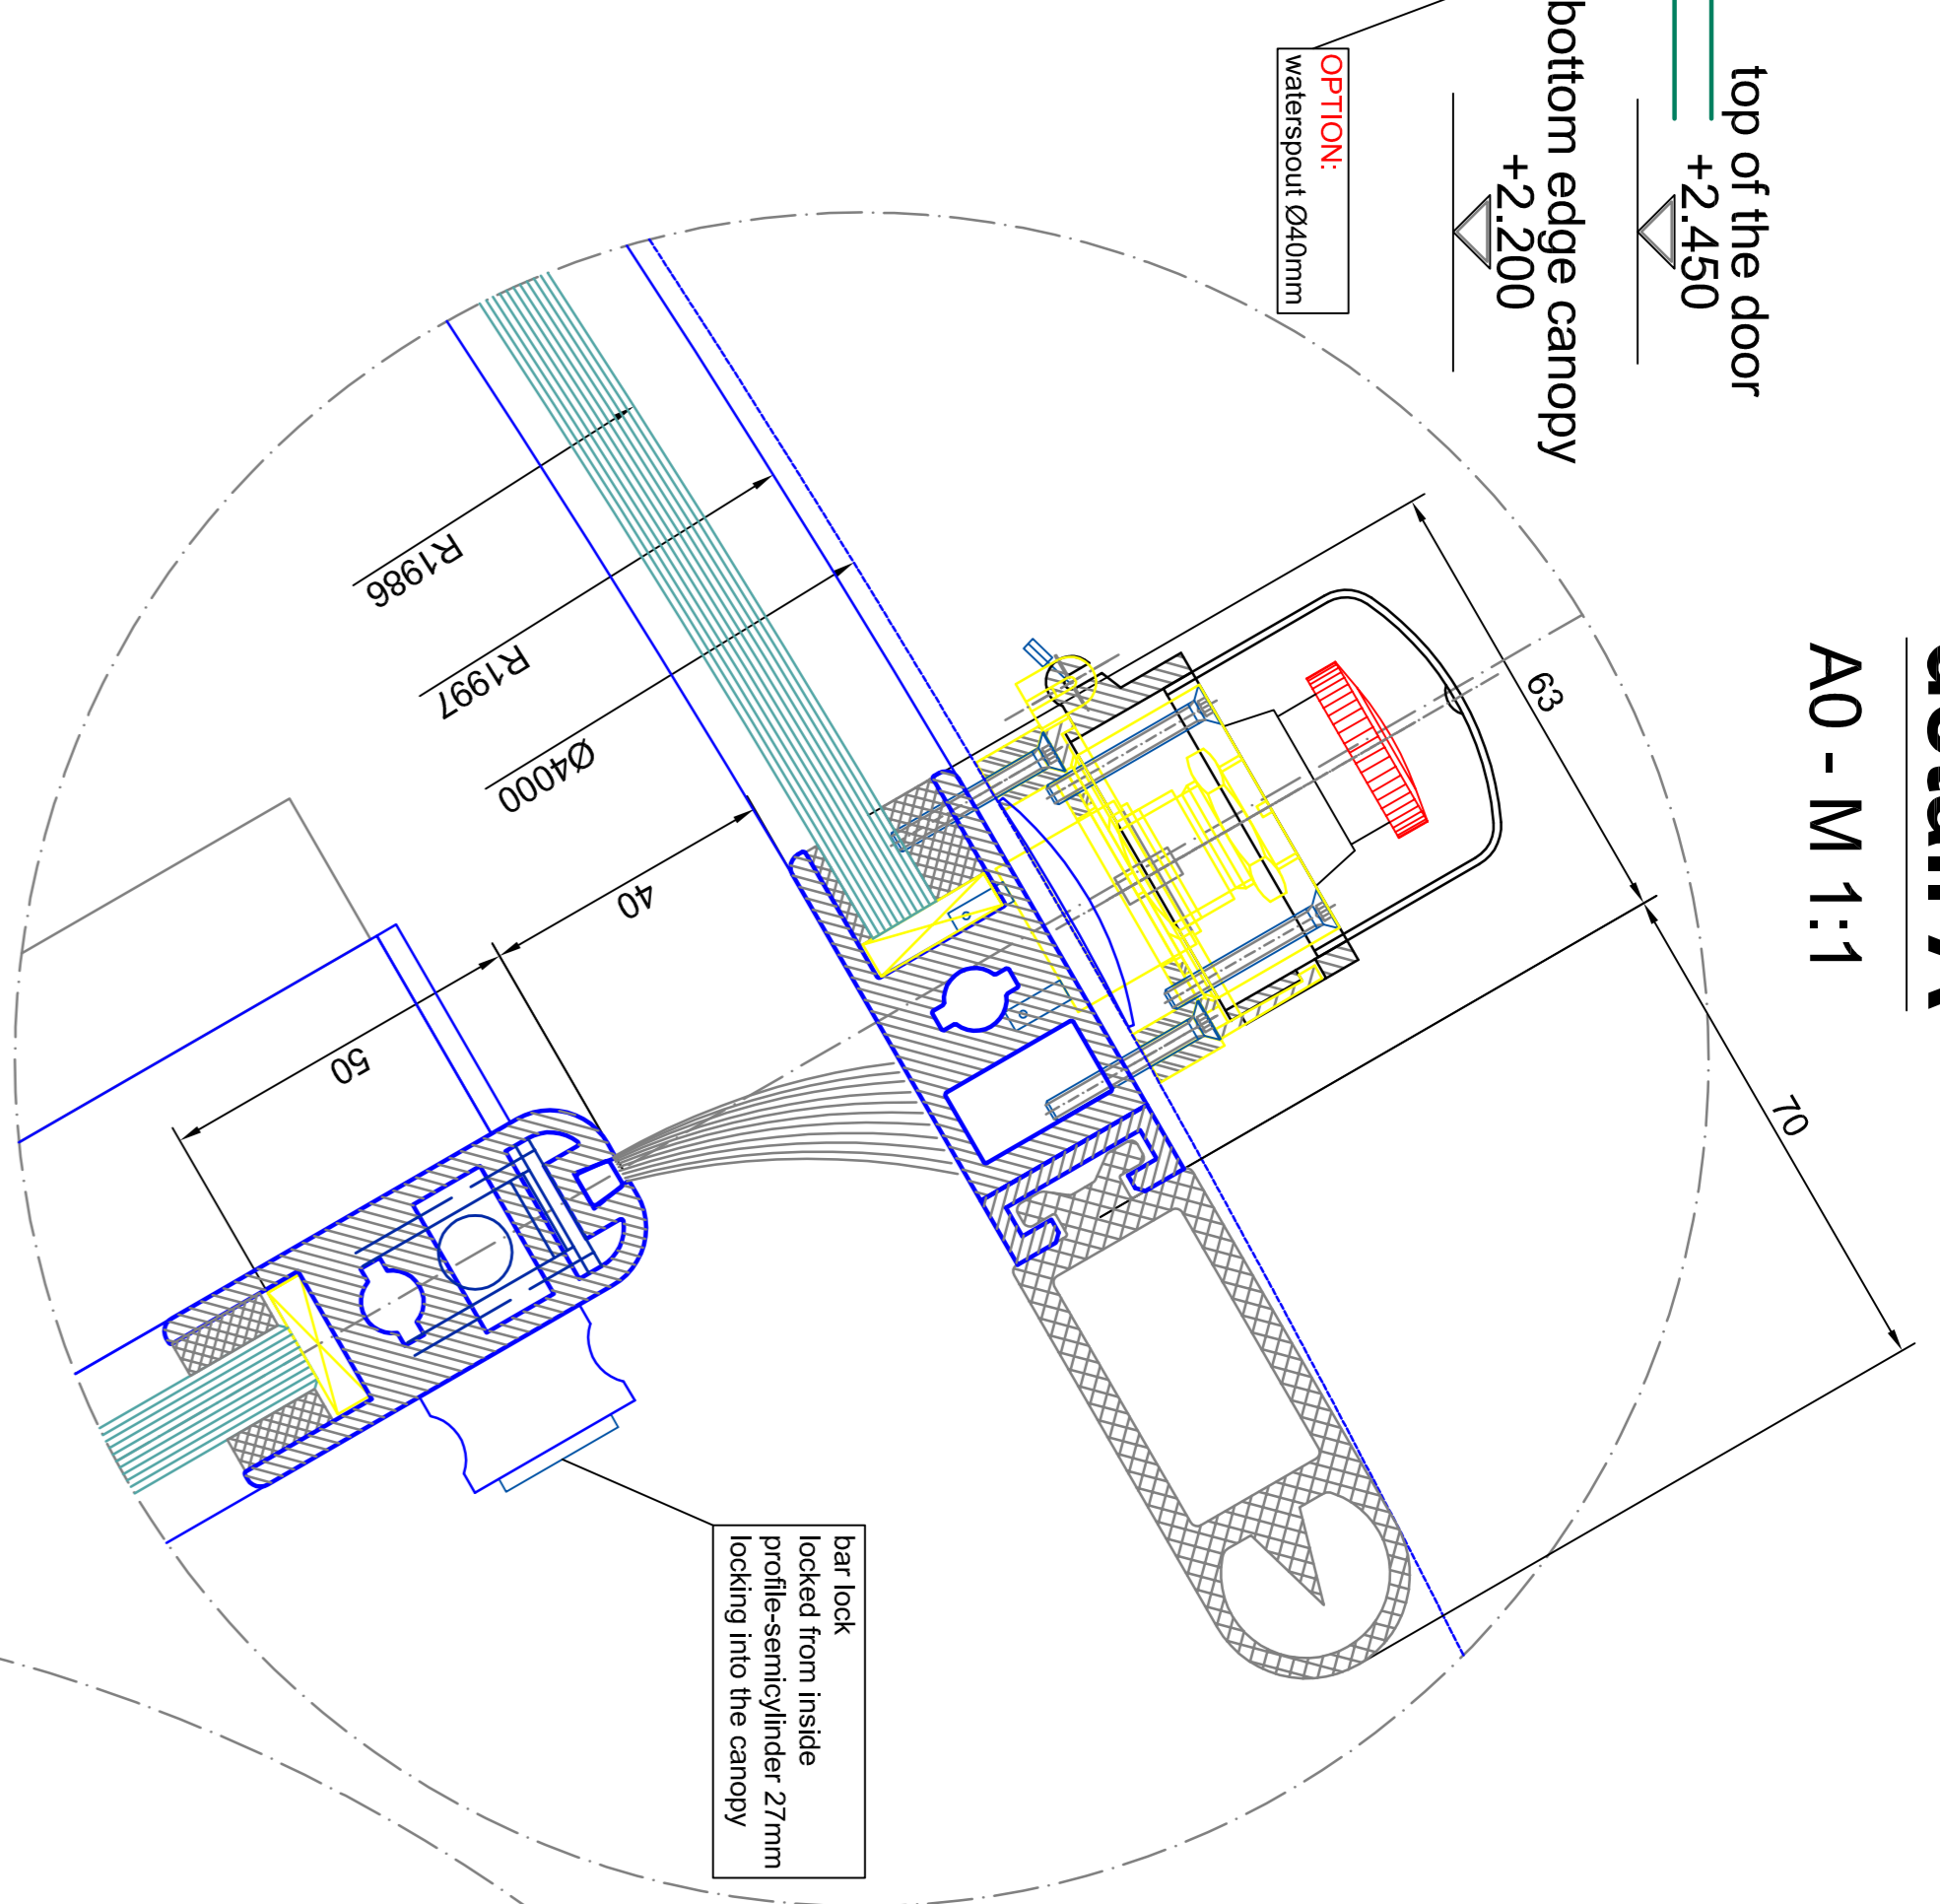


detail A  
A0 - M 1:1

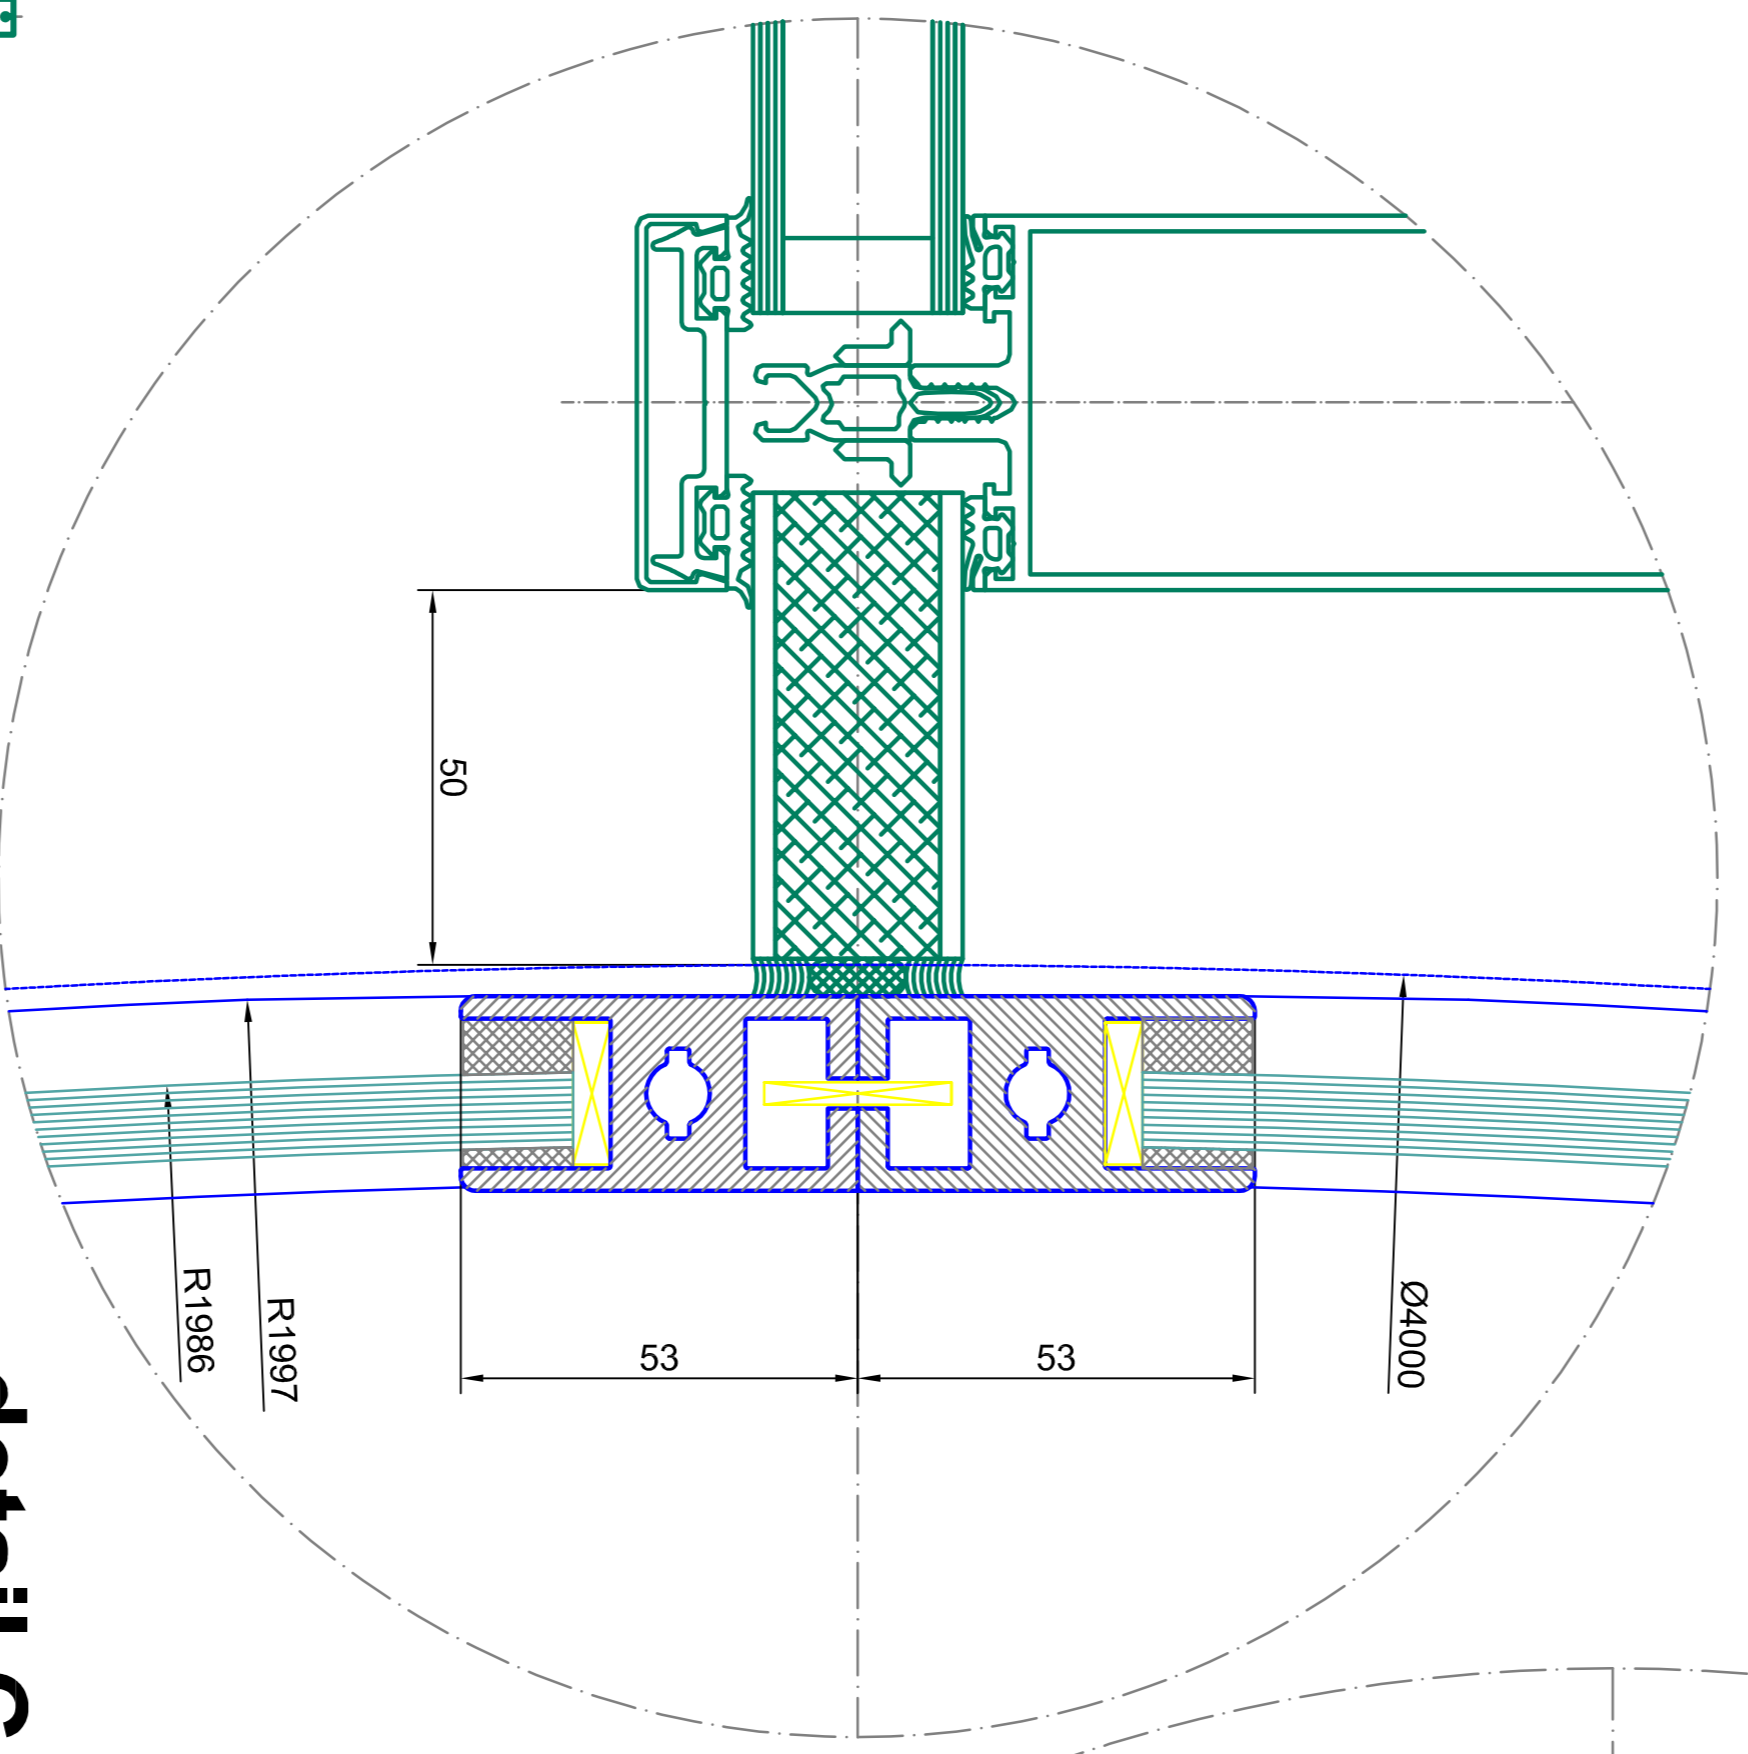


detail B  
A0 - M 1:1

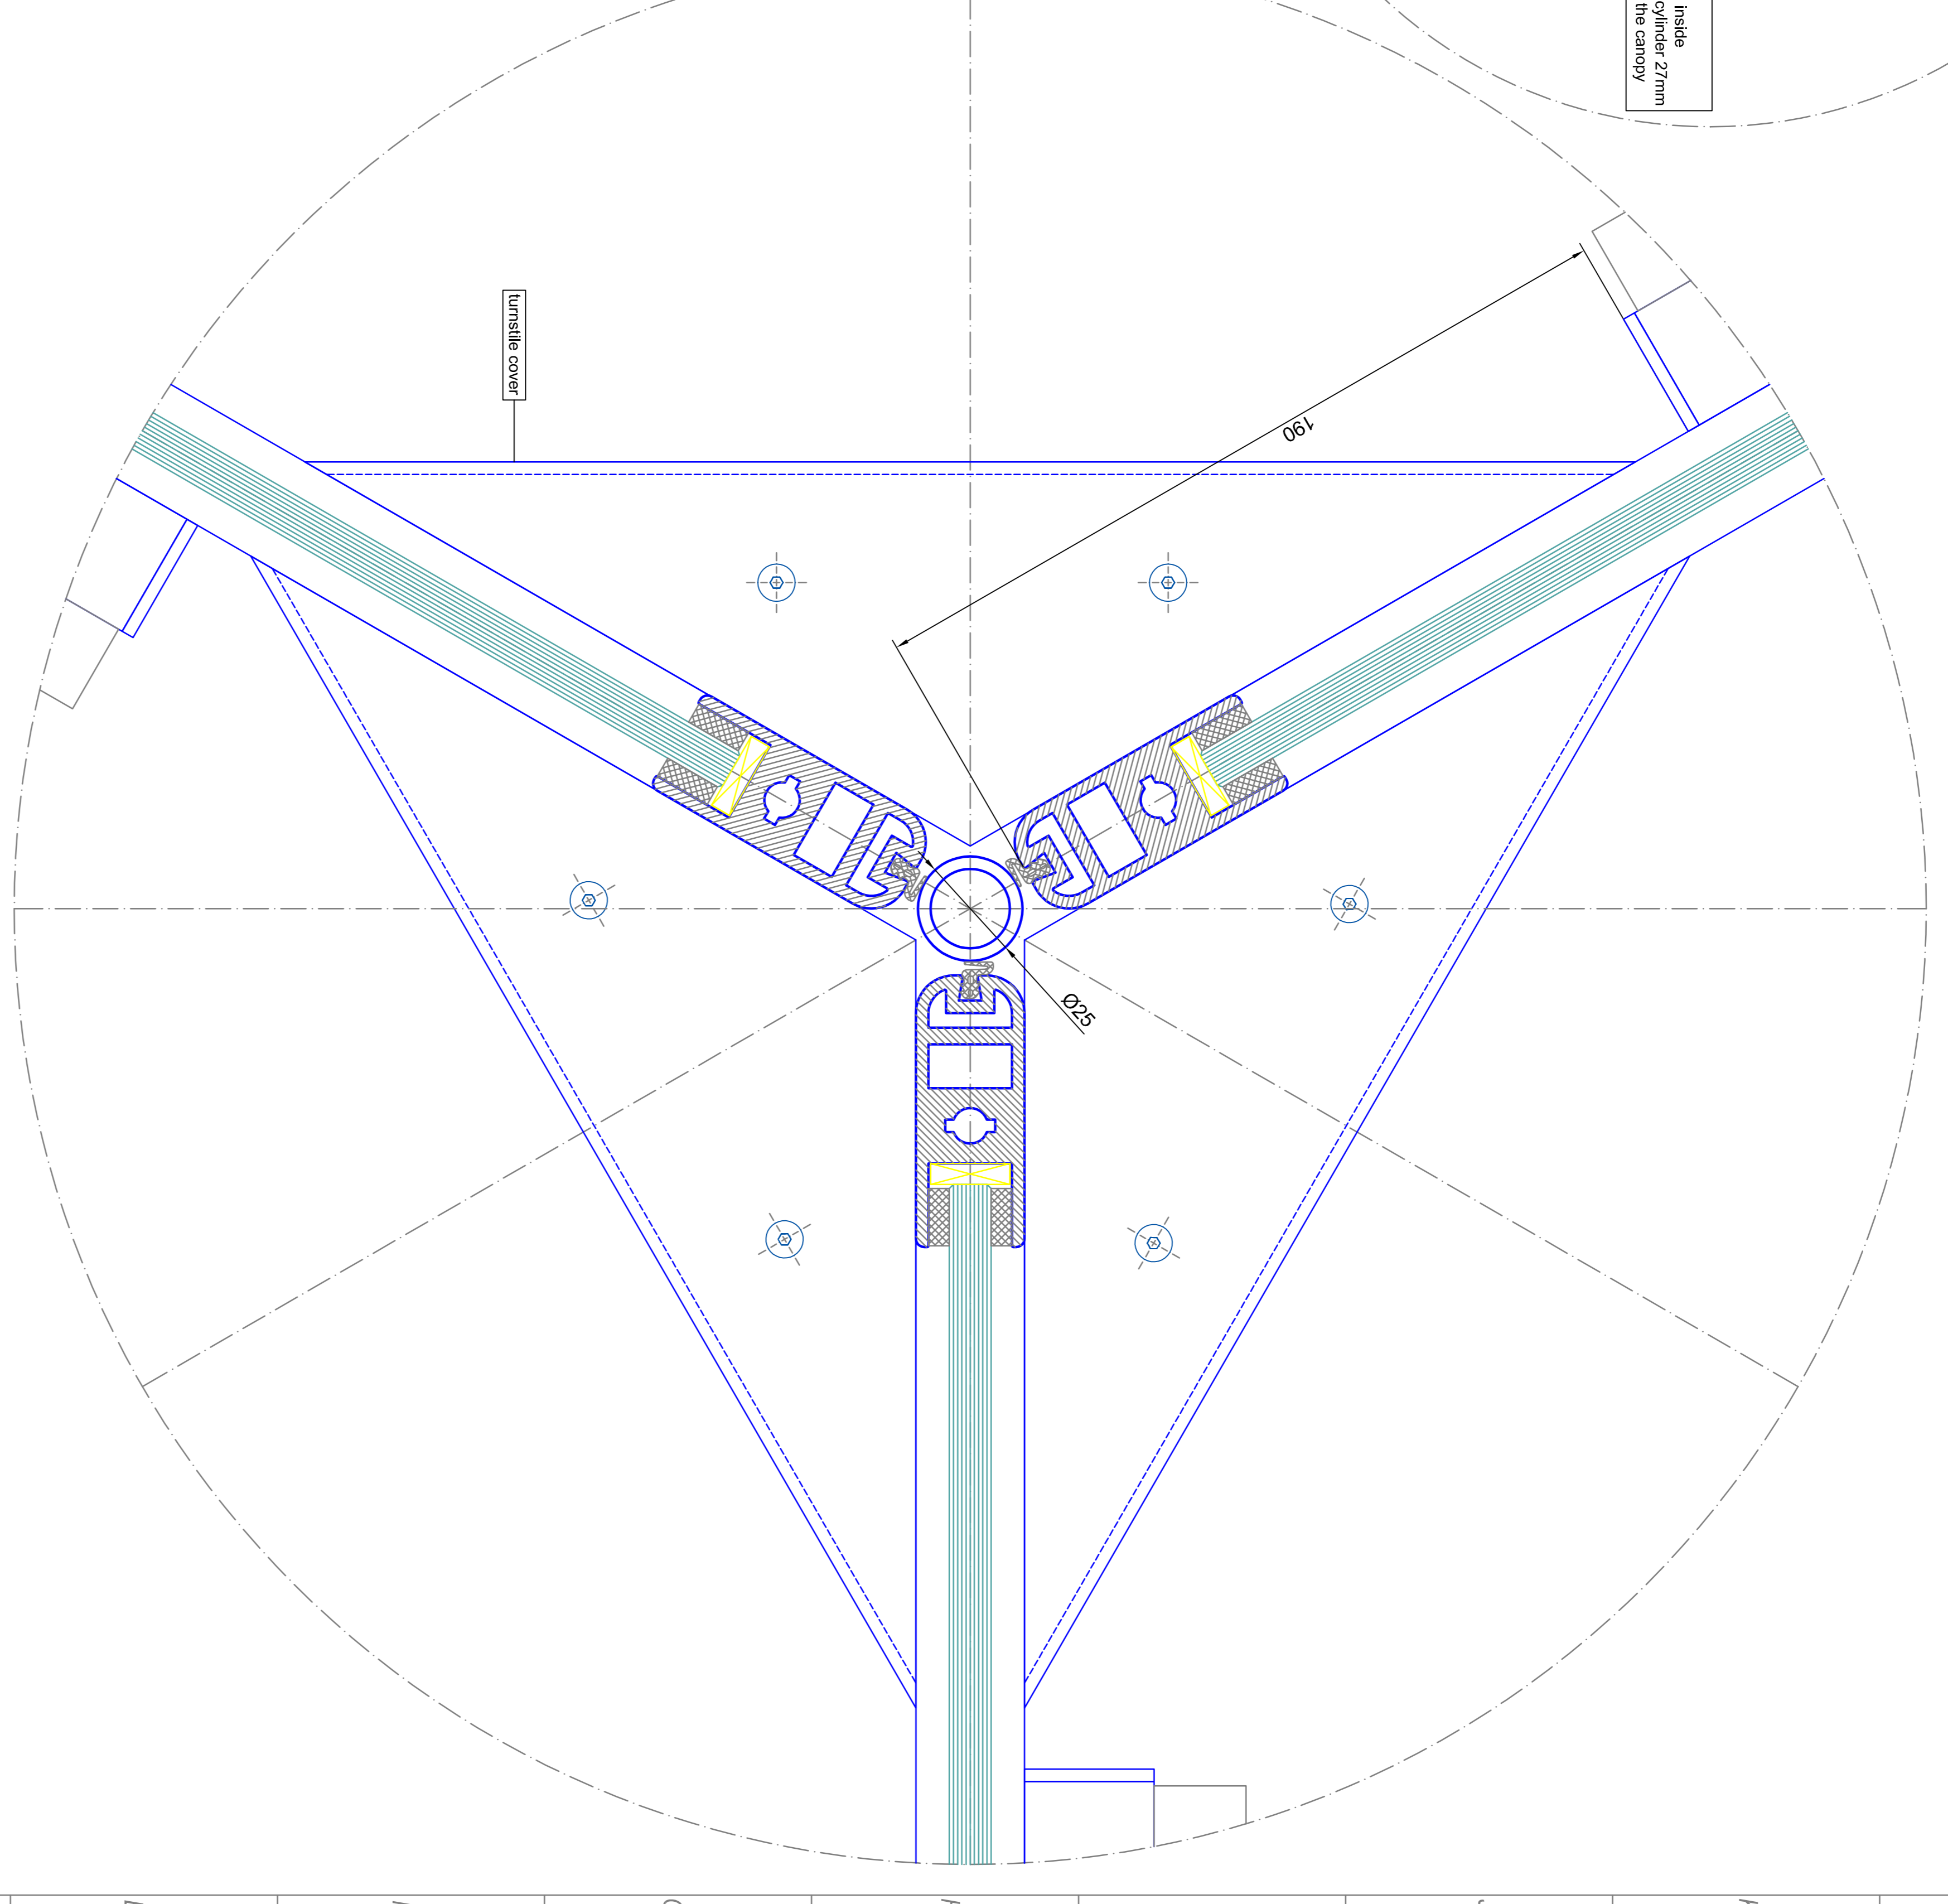

detail D  
A0 - M 1:1

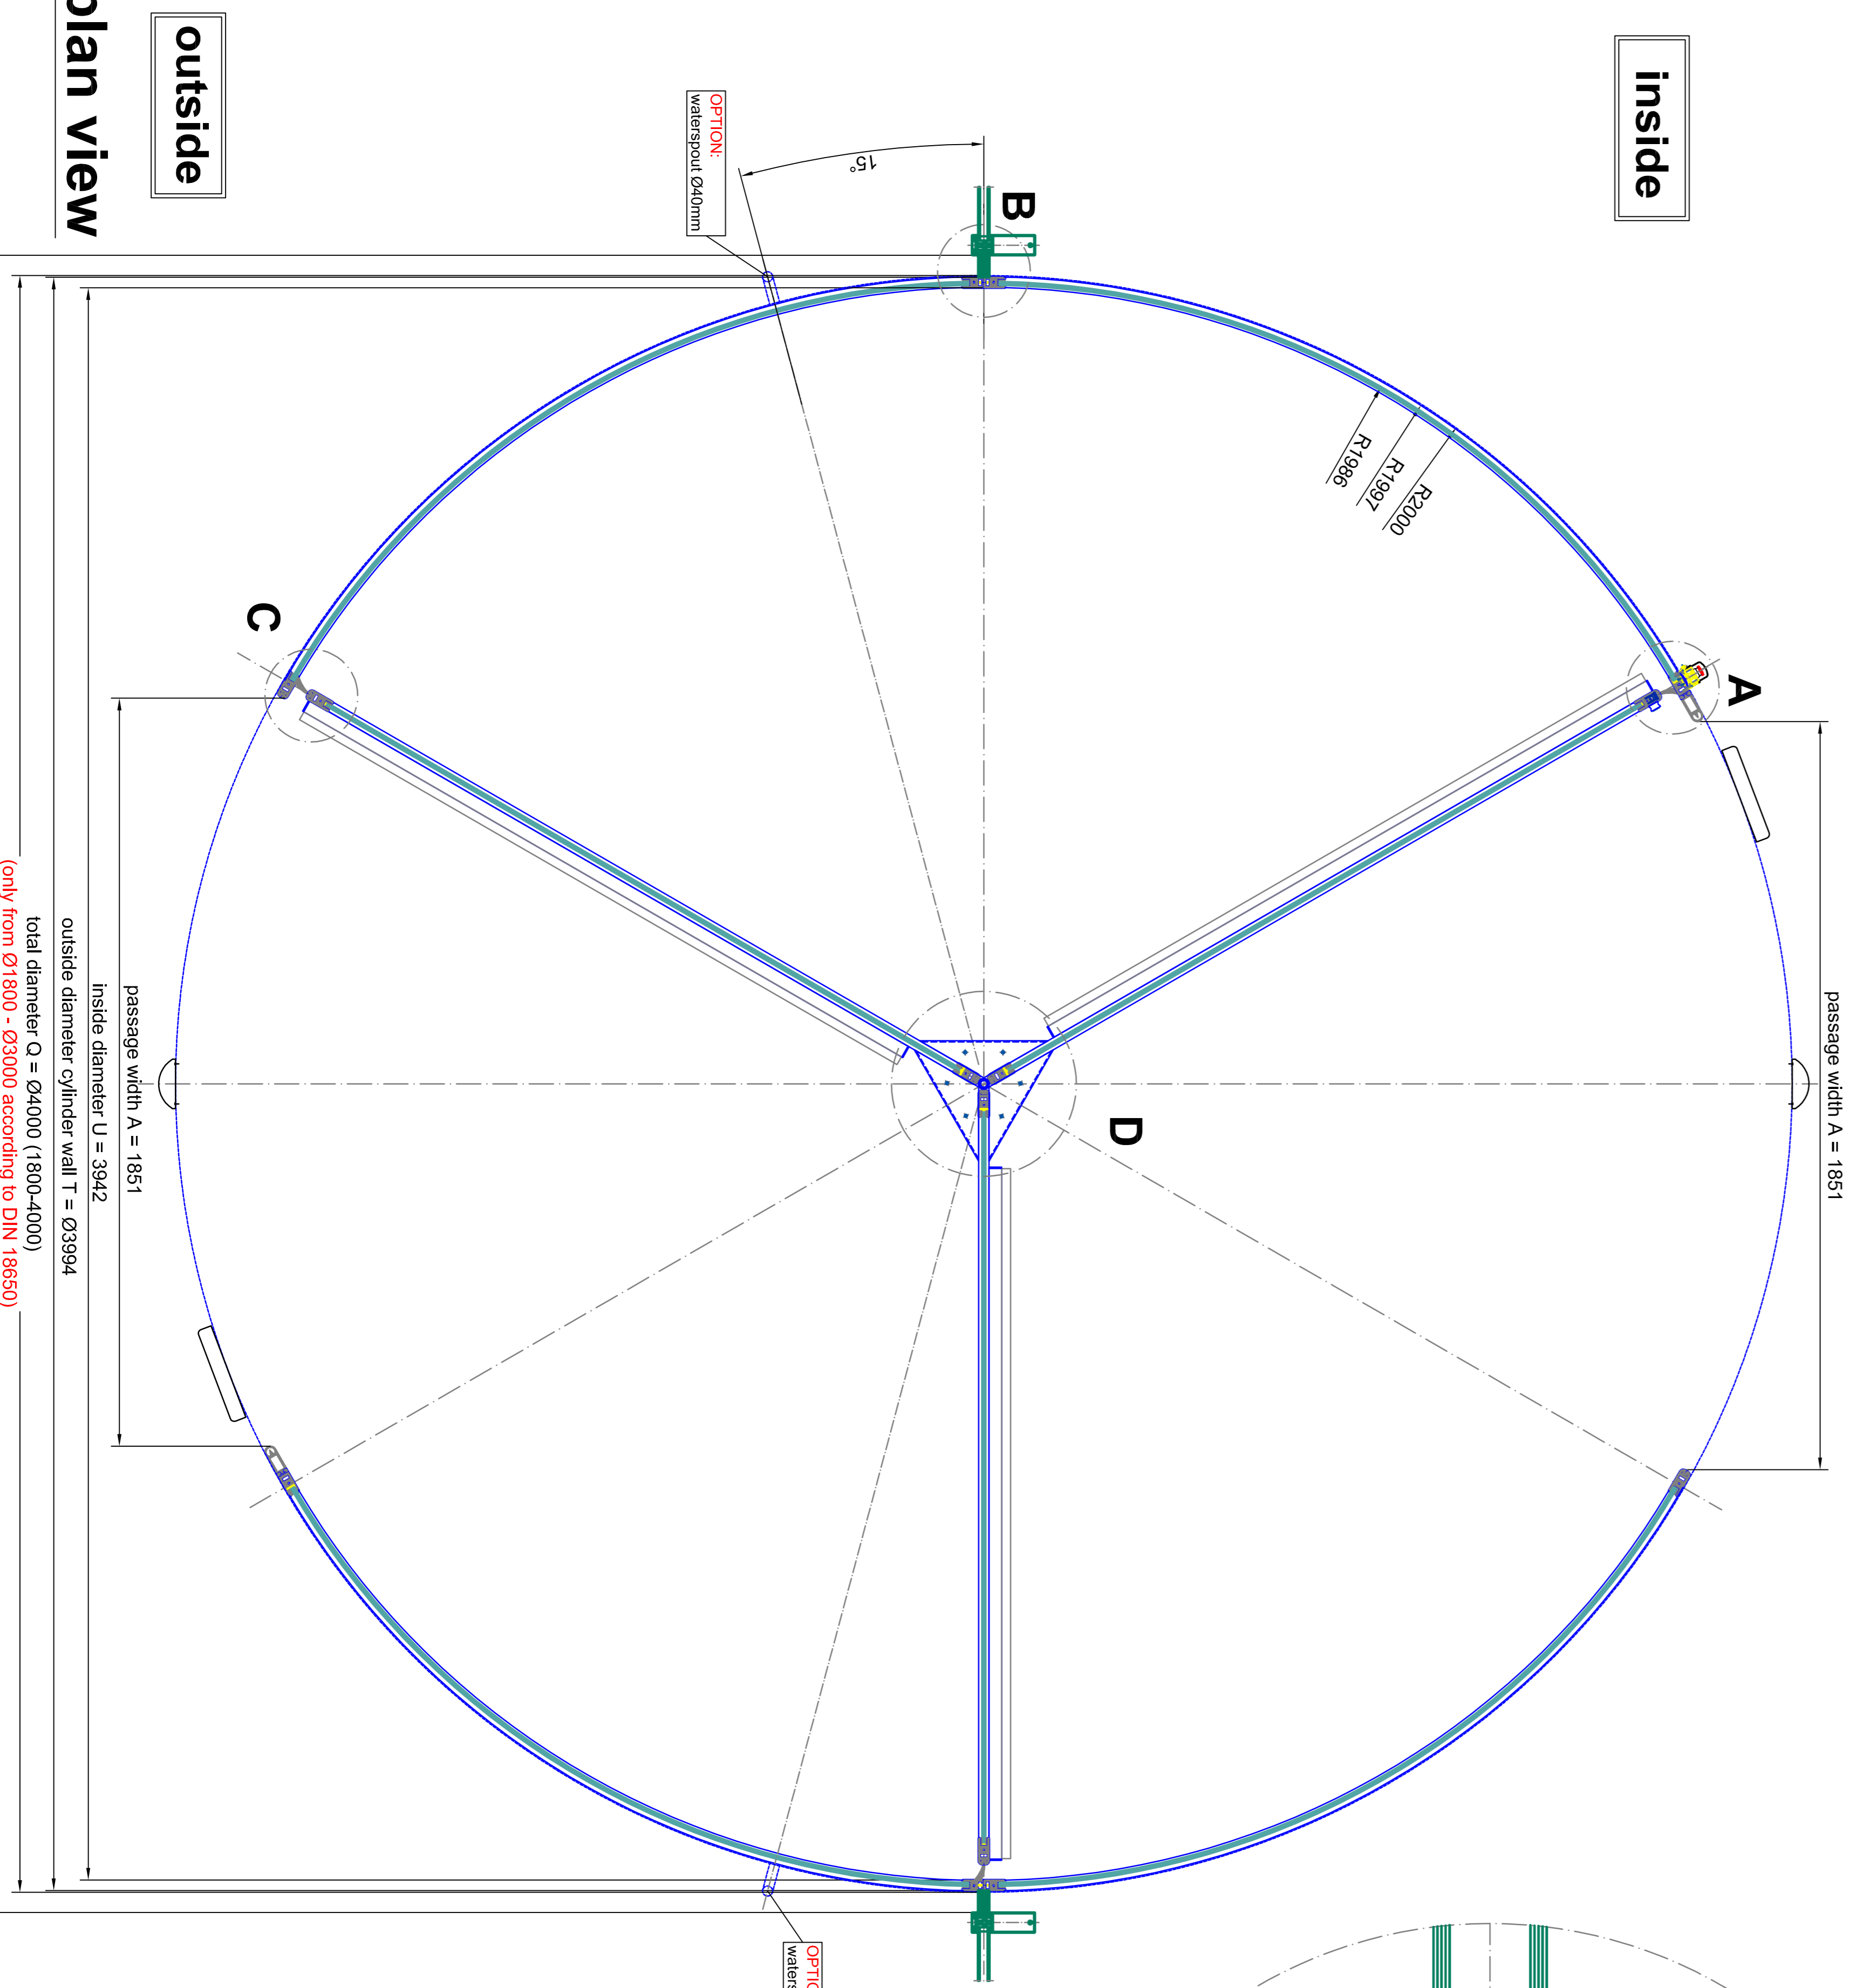

plan view

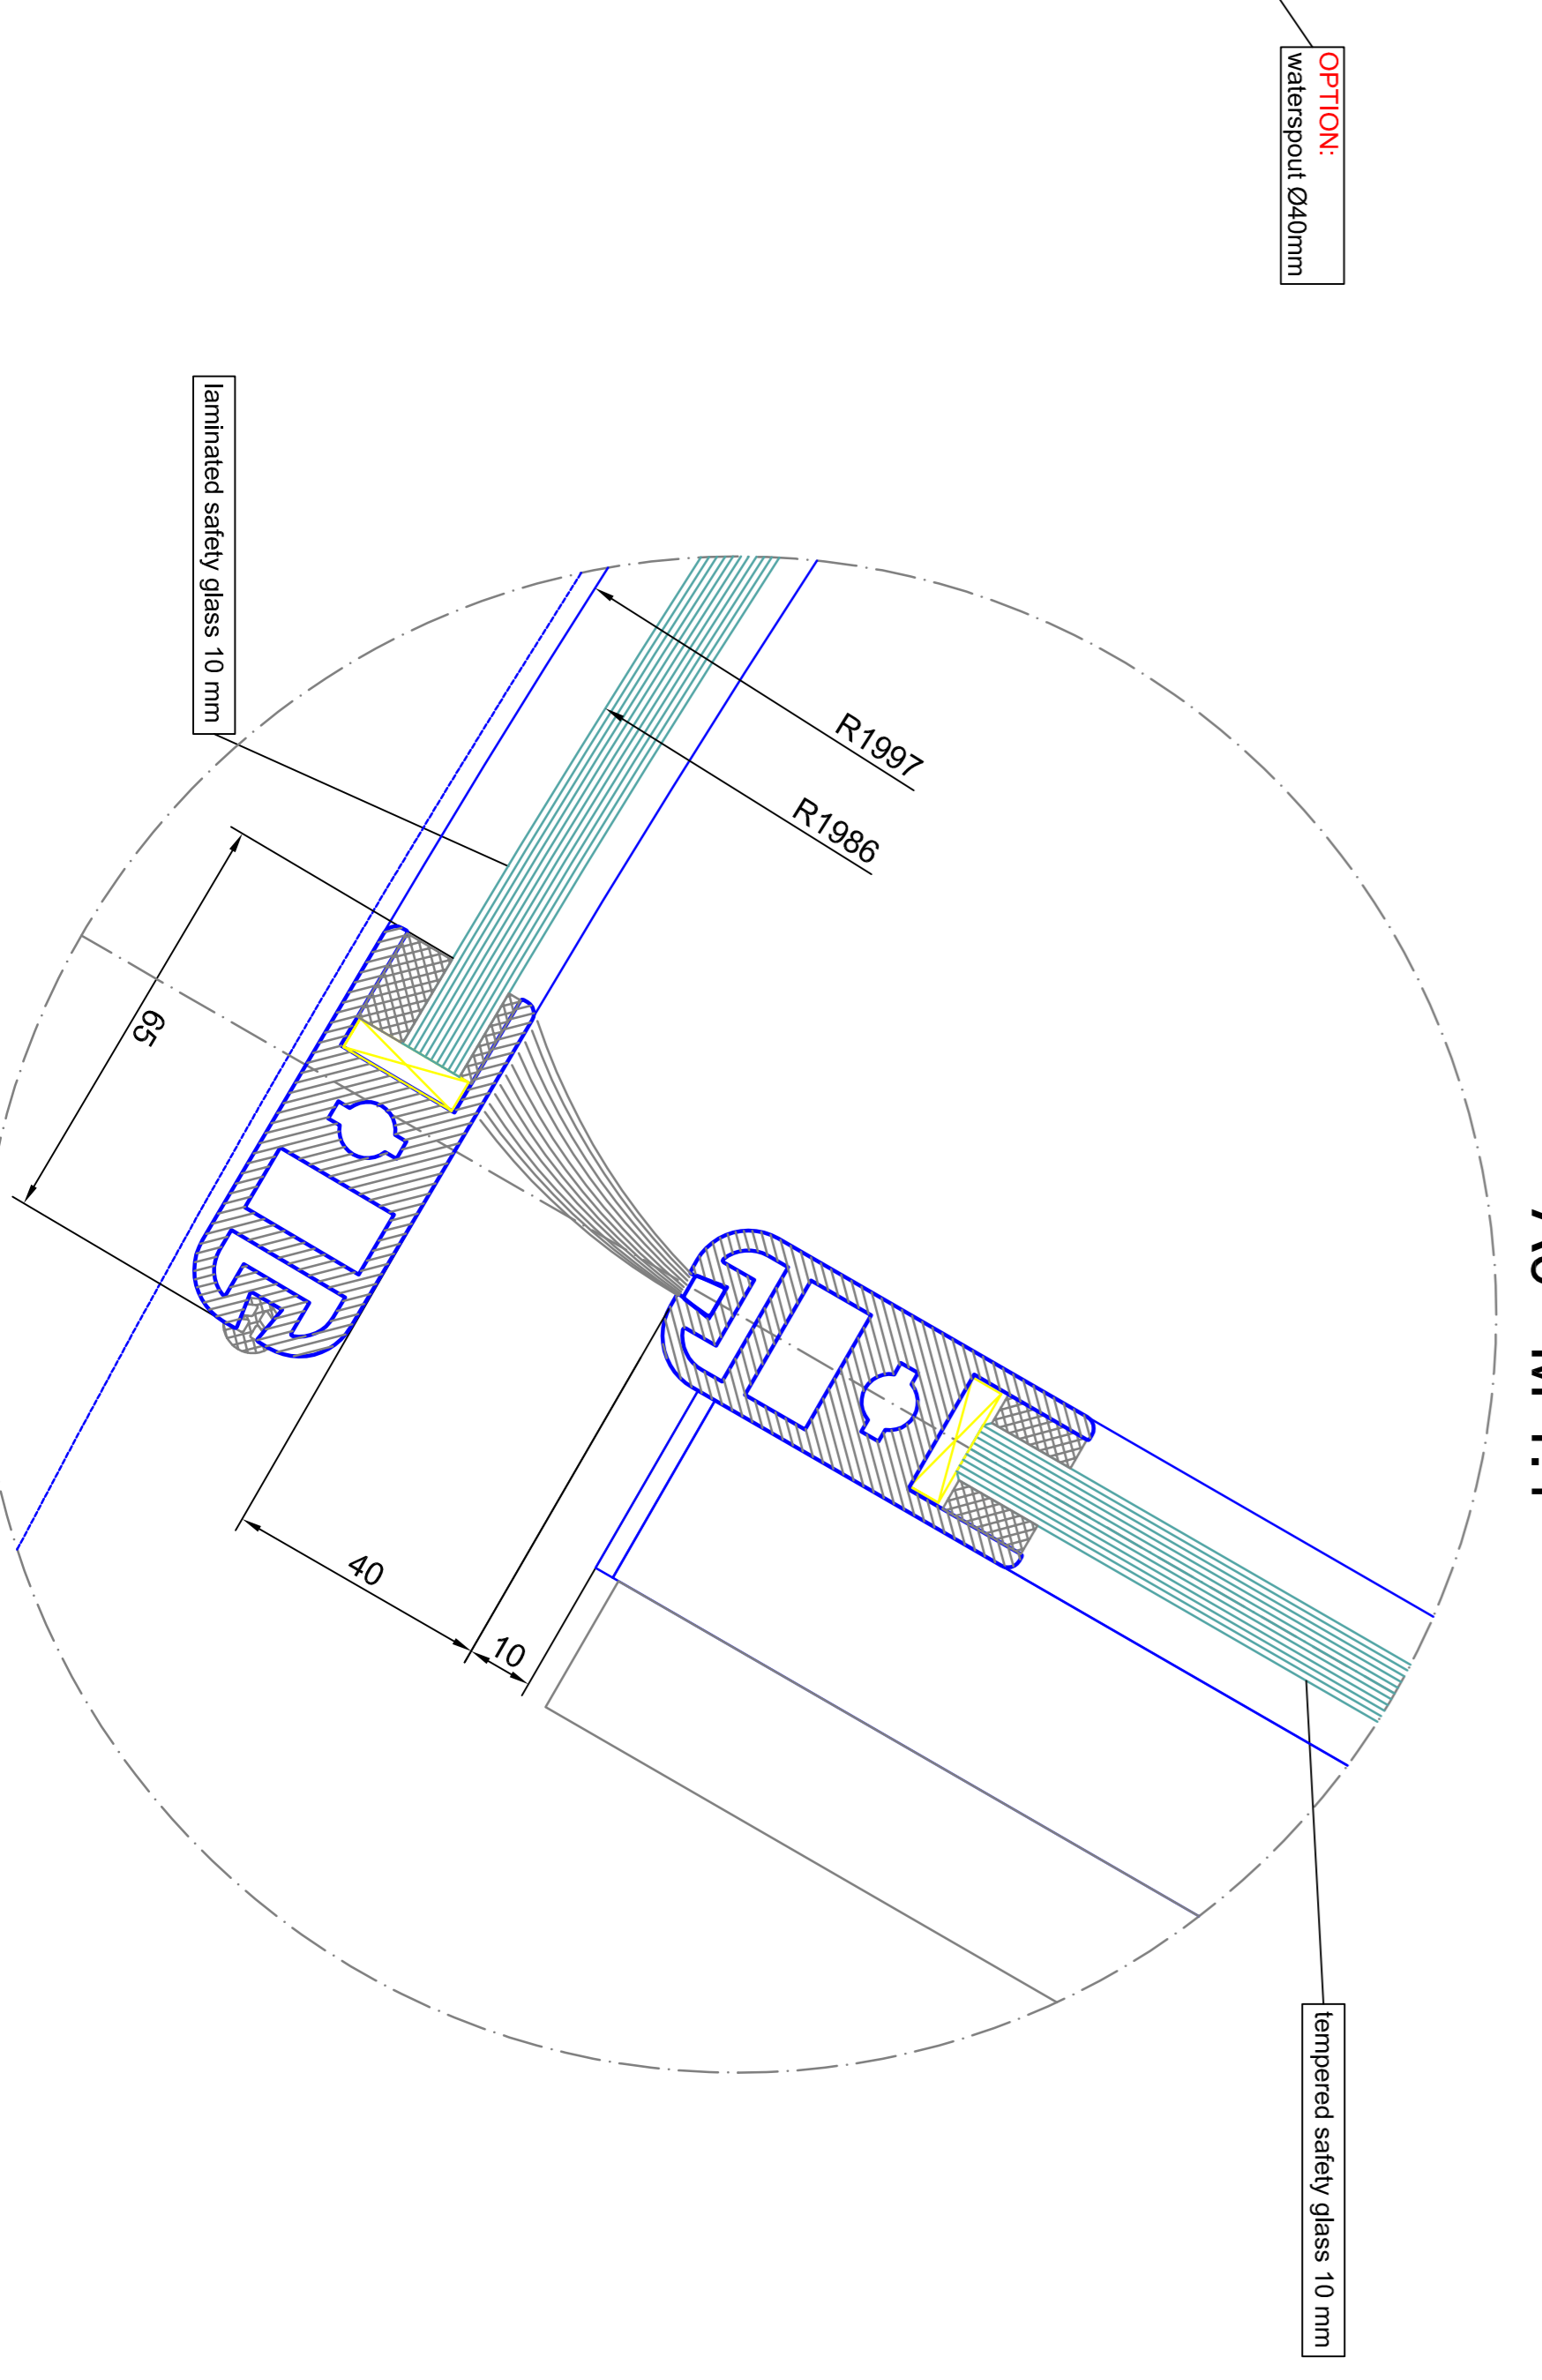

detail C  
A0 - M 1:1

Scale: A0 = M 1:1	
Type: K31-V-40	
SAMPLE DRAWING ONLY	
BLASI	
B L A S I G m b H	
Automatic Door	
Carl-Benz-Str. 5, 15	
D-71717 Metzing	
www.blasi.de	
Tel. +49(0)7141 881-291	
Fax. +49(0)7141 881-299	
E-mail: info@blasi.de	
Blasi - Drive - 1110	
Scale: A0 = M 1:1	Scale: A0 = M 1:1
Type: K31-V-40	Type: K31-V-40
Sample Drawing Only	Sample Drawing Only
Blasi	Blasi
B L A S I G m b H	B L A S I G m b H
Automatic Door	Automatic Door
Carl-Benz-Str. 5, 15	Carl-Benz-Str. 5, 15
D-71717 Metzing	D-71717 Metzing
www.blasi.de	www.blasi.de
Tel. +49(0)7141 881-291	Tel. +49(0)7141 881-291
Fax. +49(0)7141 881-299	Fax. +49(0)7141 881-299
E-mail: info@blasi.de	E-mail: info@blasi.de
Blasi - Drive - 1110	Blasi - Drive - 1110