



vertical section

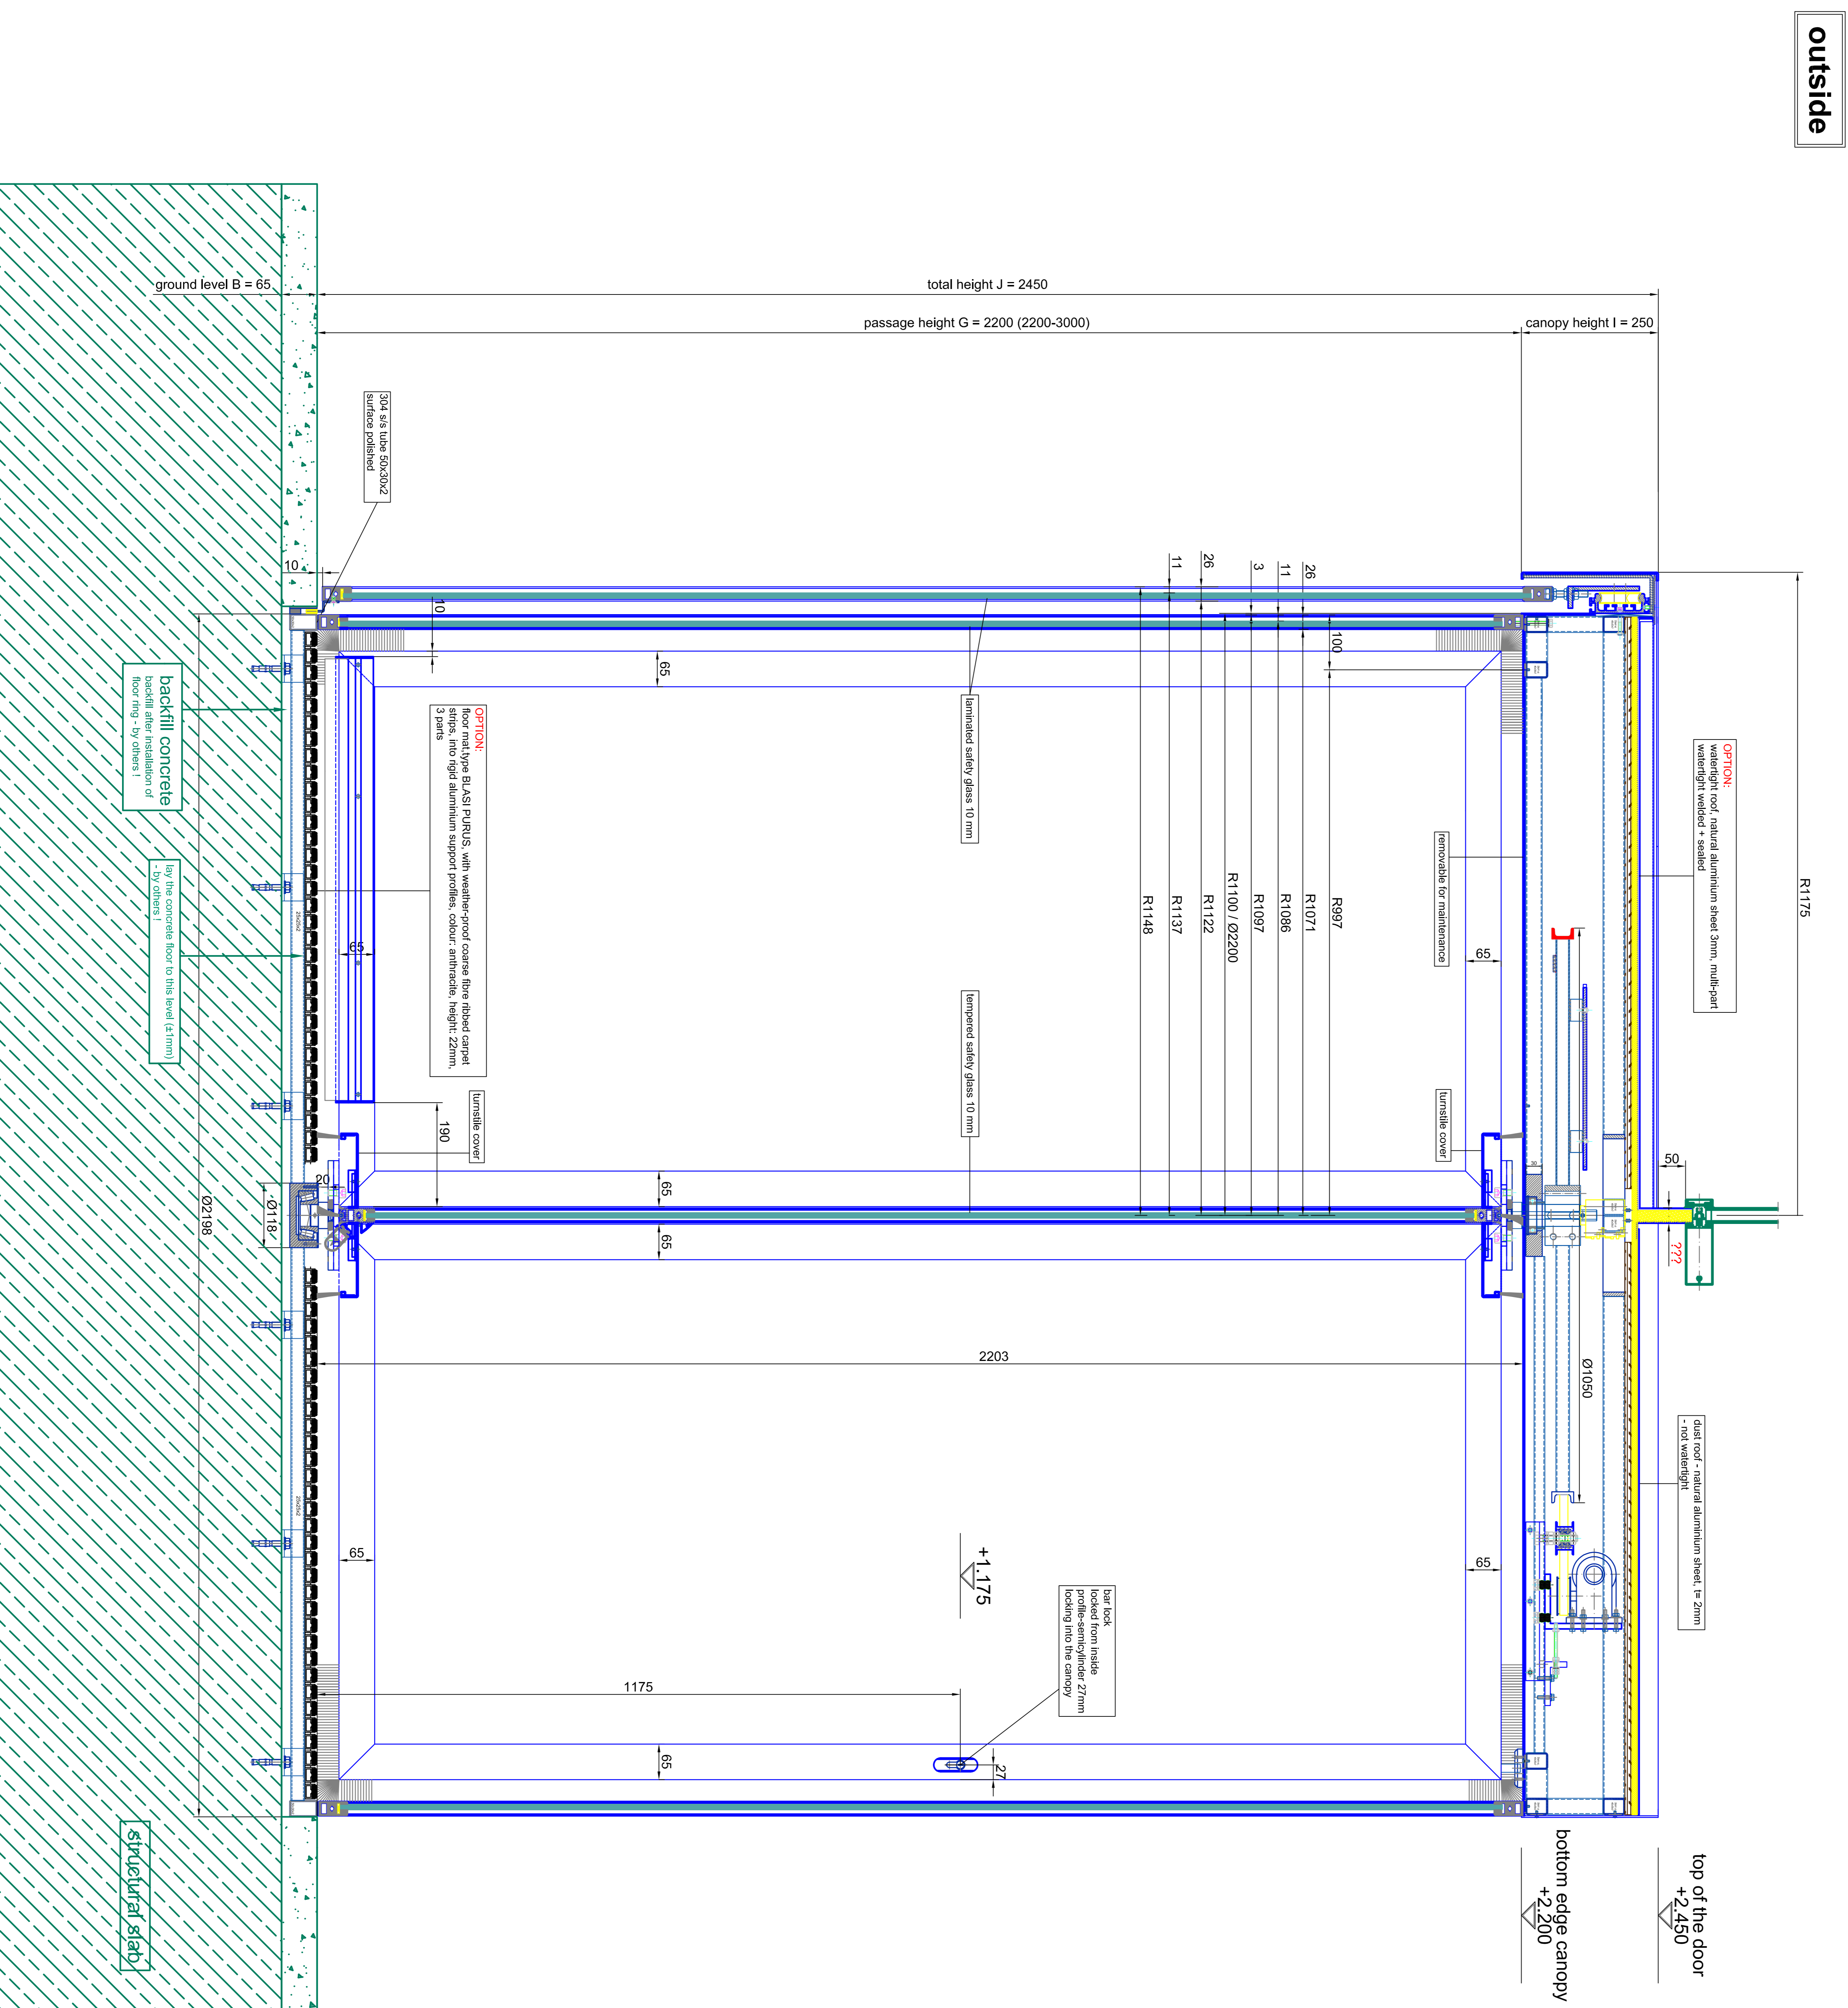


vertical section - passage area outside

A0 - M 1:2

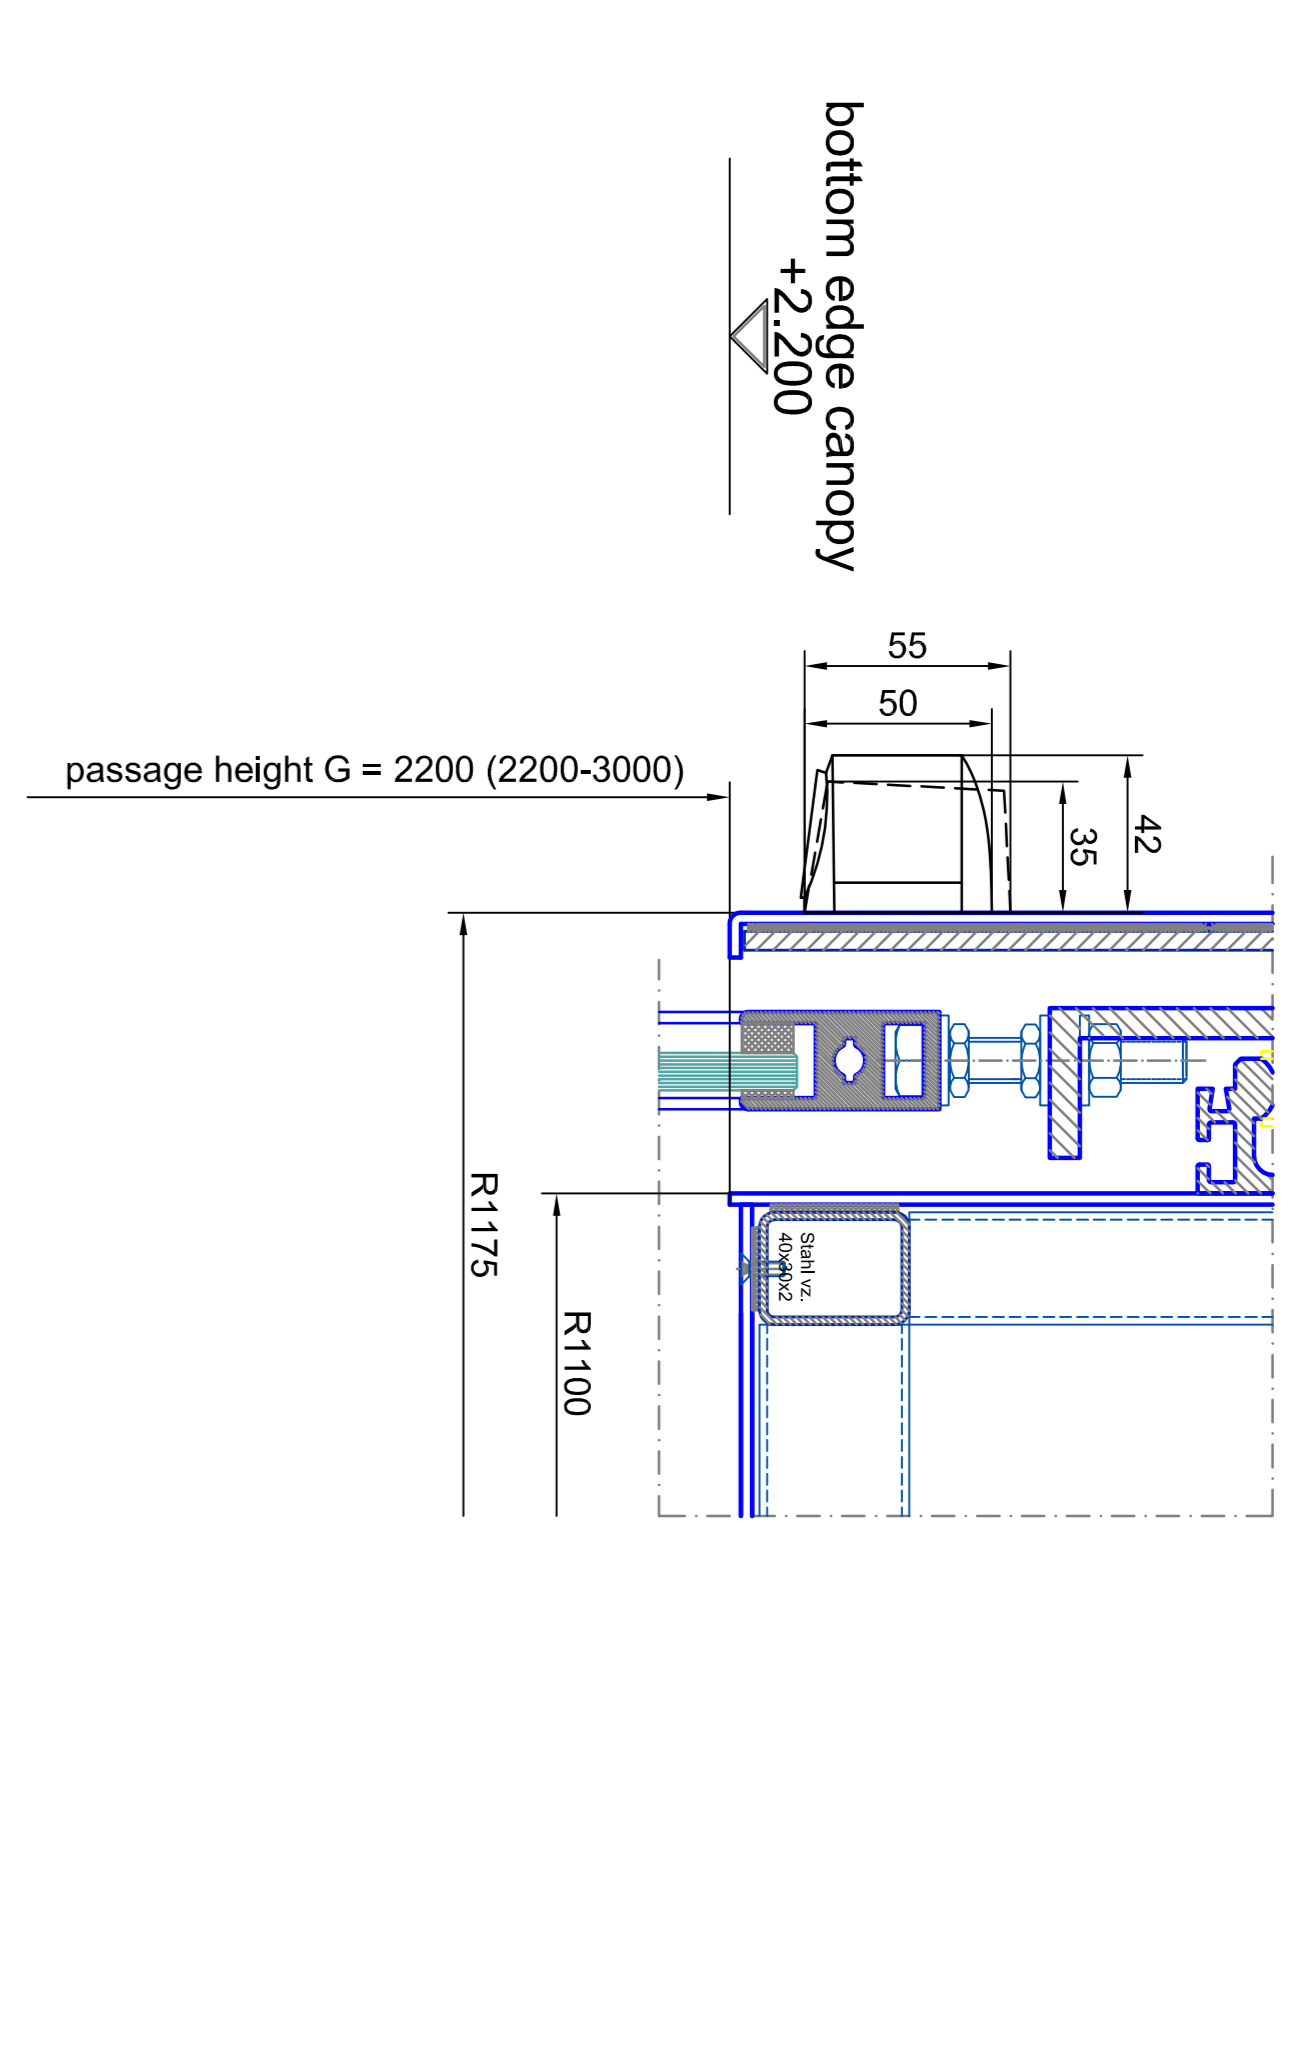


vertical section - passage area inside

A0 - M 1:2

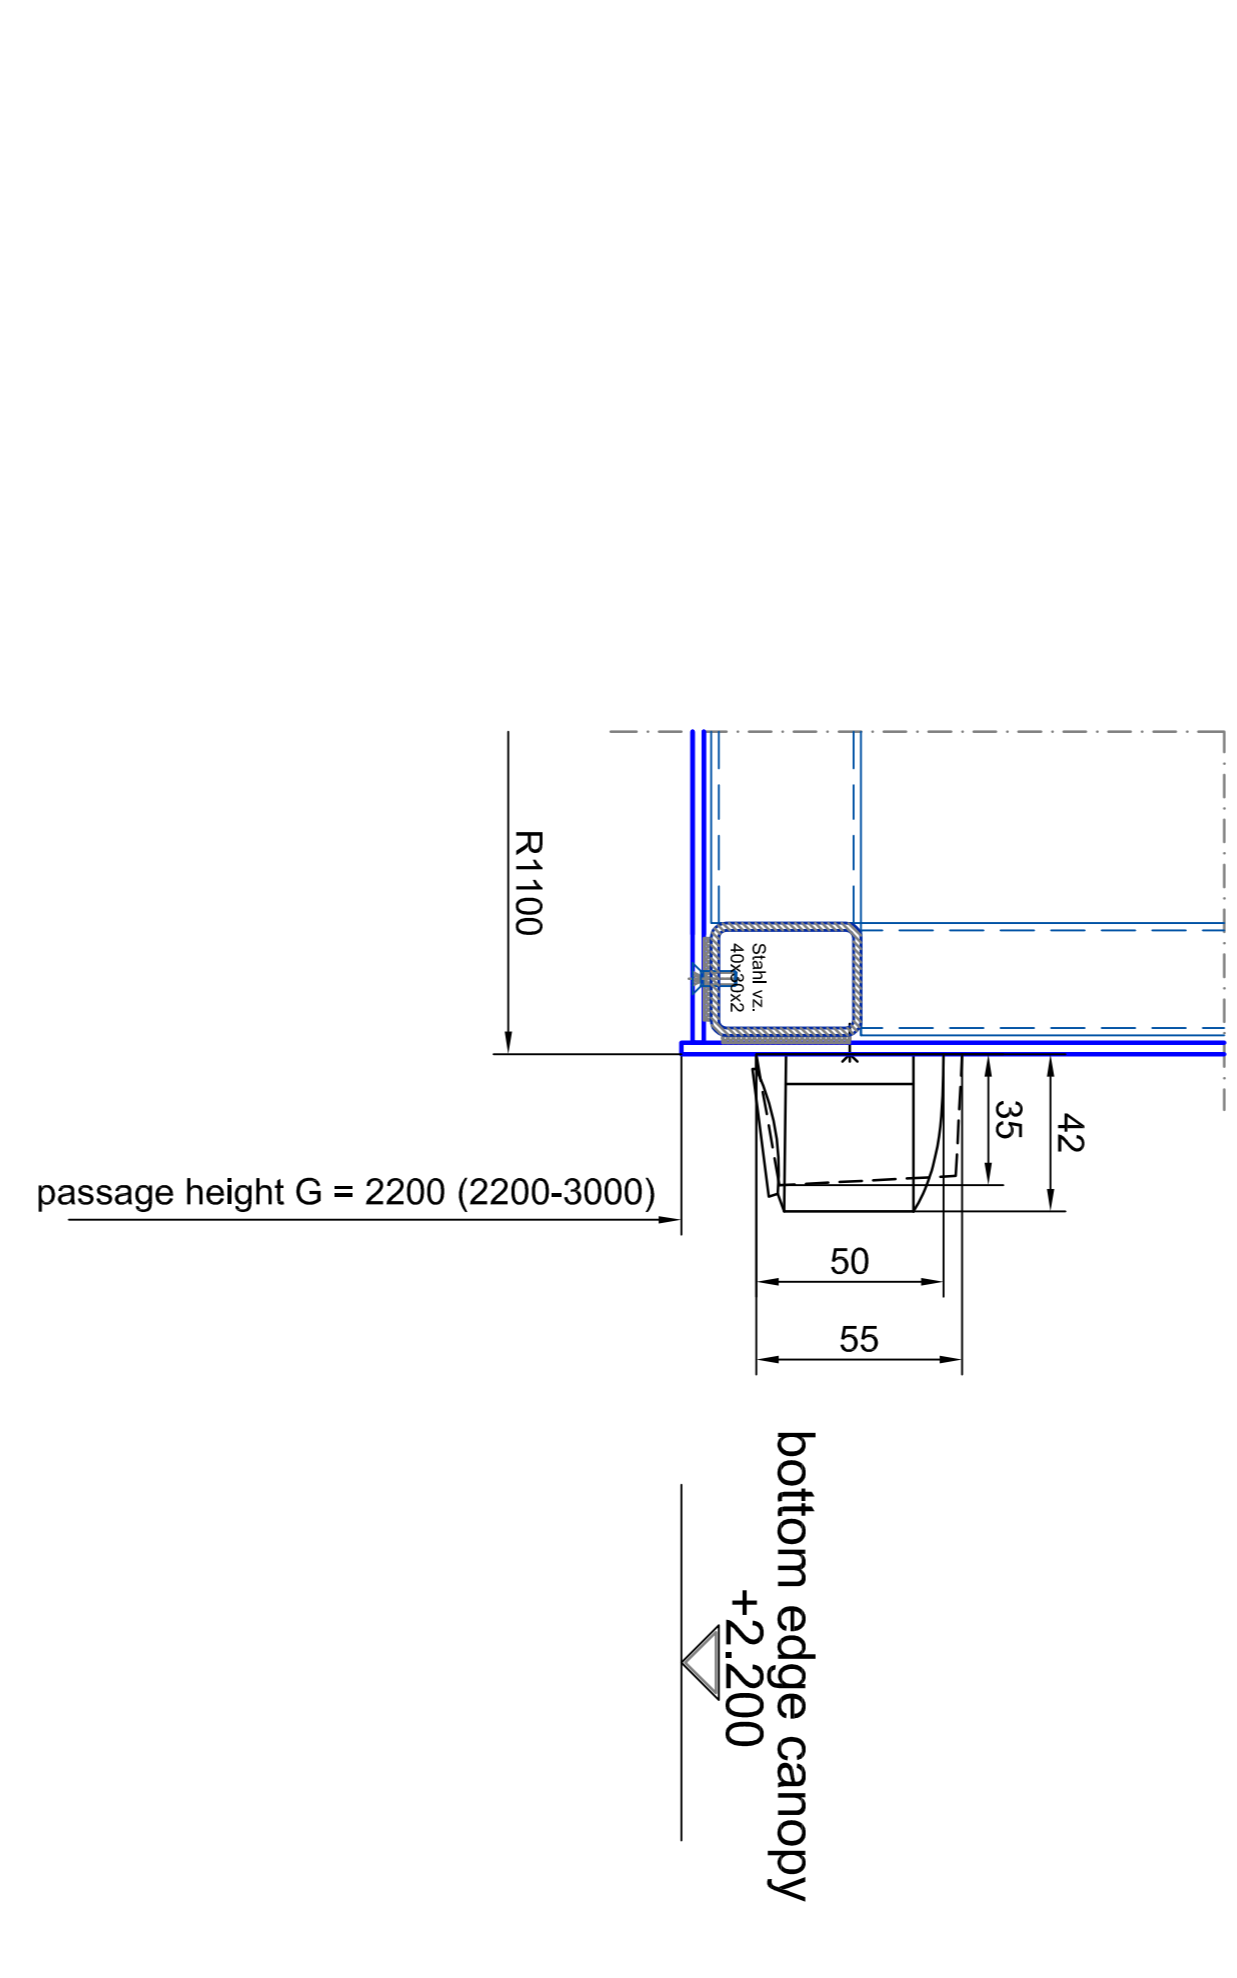

vertical section - waterspout

A0 - M 1:2

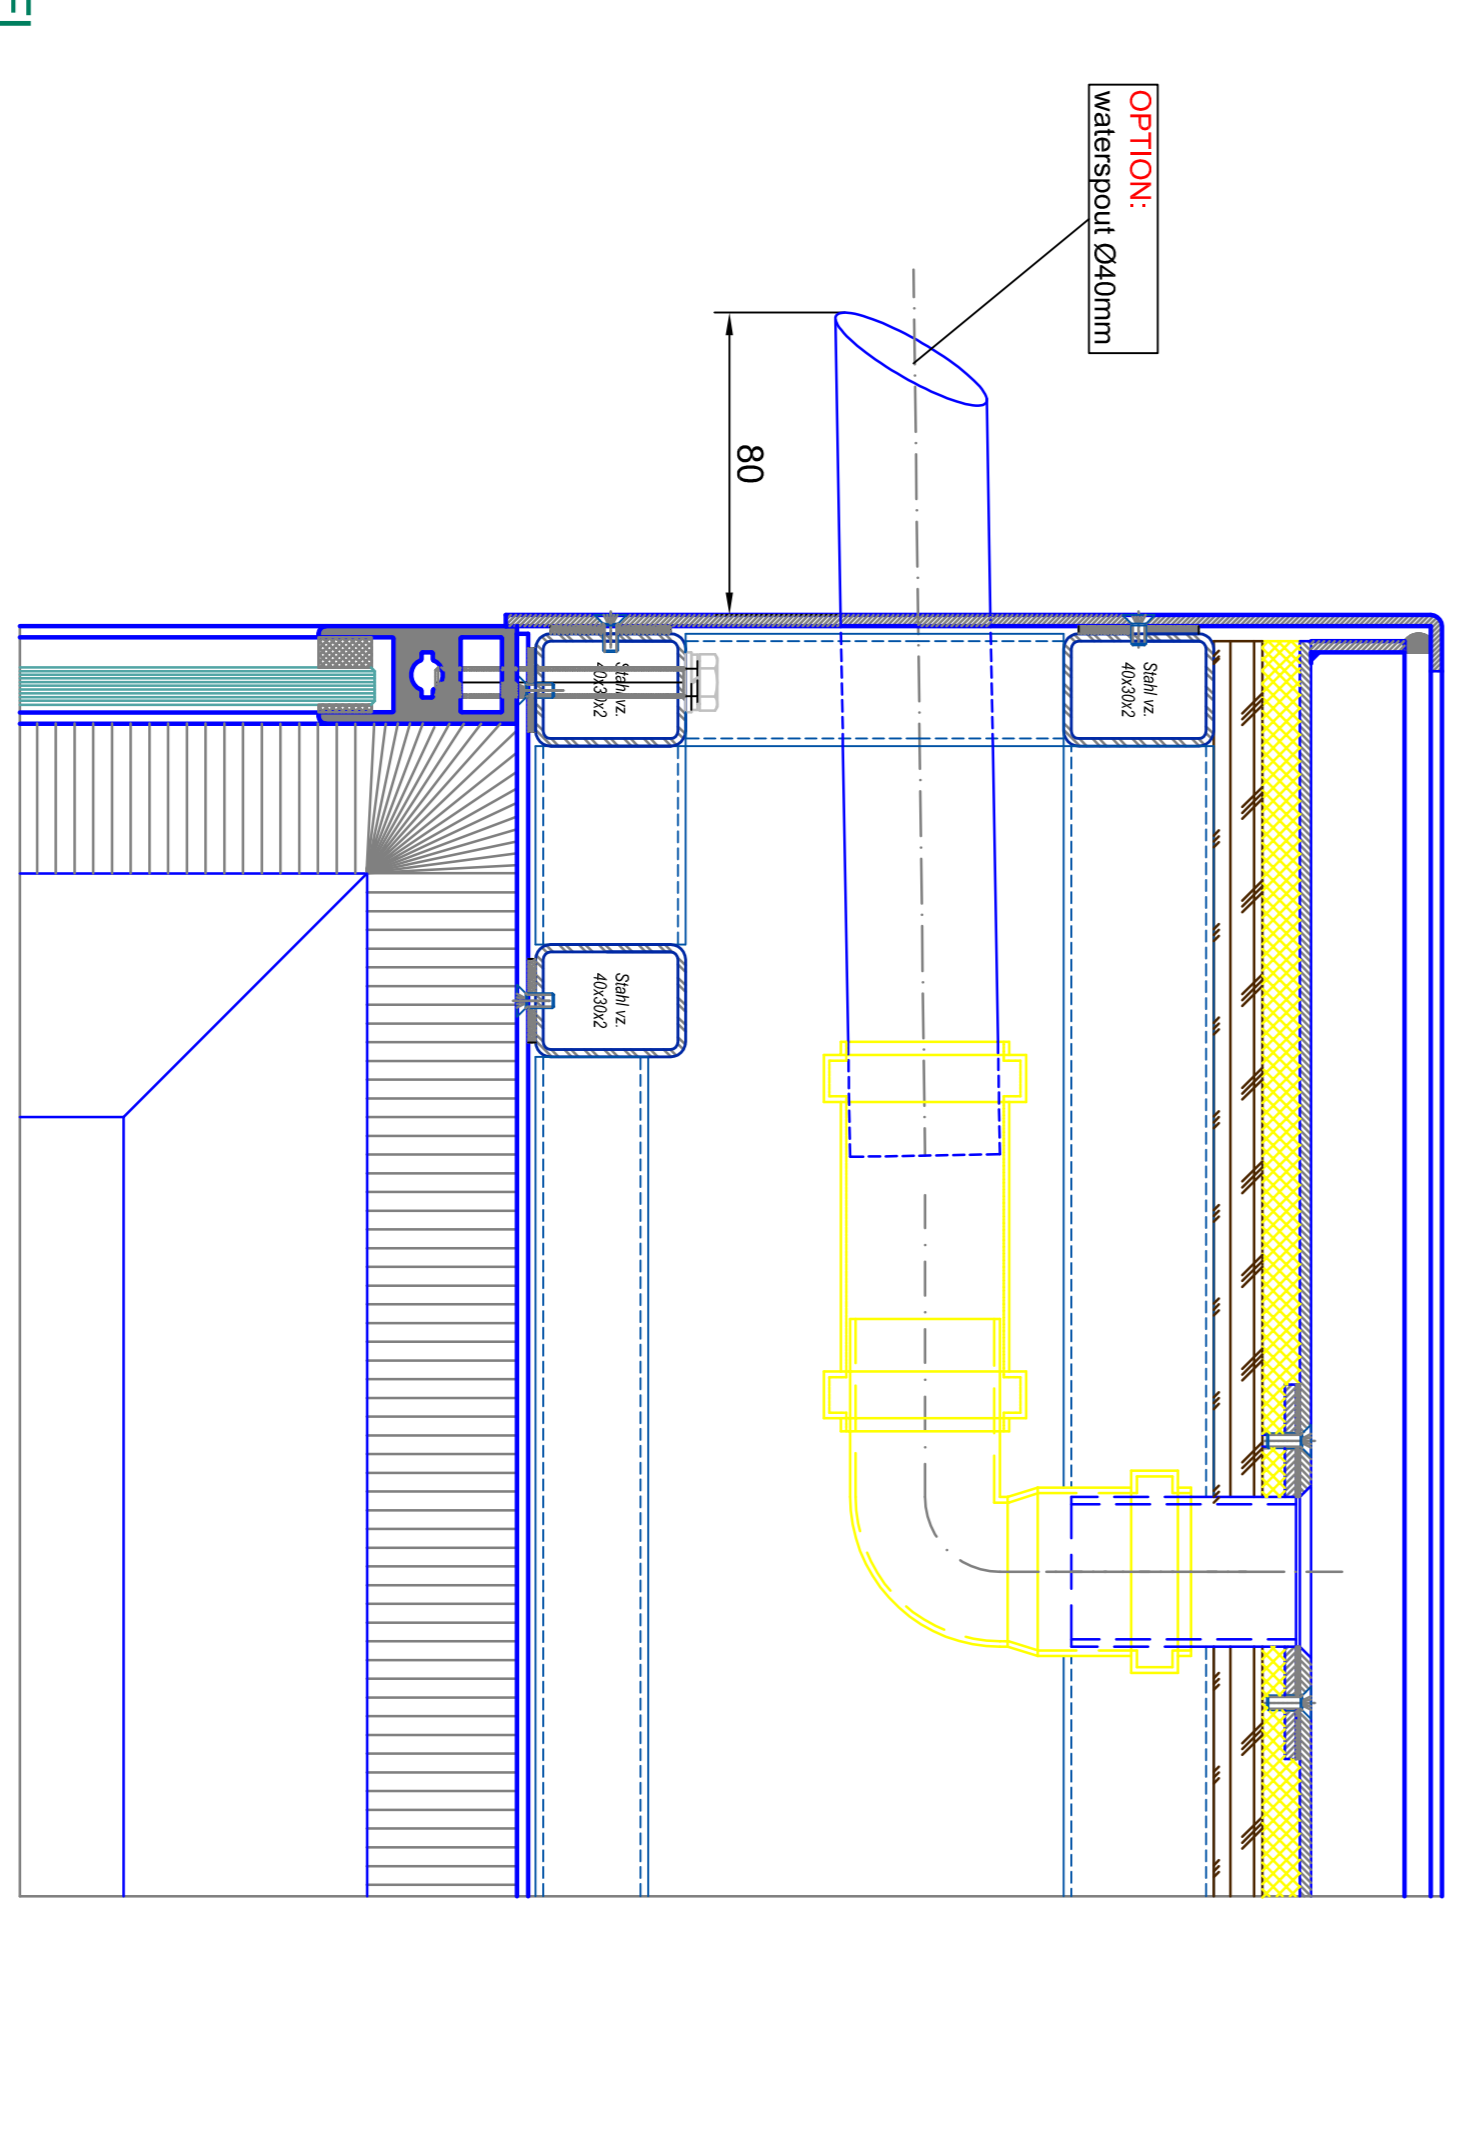

F.L. ±0.000 (±1)
 -0.065 (±1) SSL

Scale:	1:50 (1/200)	1:200 (1/100)
Material:	tempered safety glass 10 mm	tempered safety glass 10 mm
Manufacturer:	BLASI	BLASI

BLASI
 B.L.A.S.I. G. m.H. Tel. +49(0)227 / 863 - 291
 Automatic Doors Fax. +49(0)227 / 863 - 299
 Carl-Seeb-Str. 5, 15 Email: info@blasi.de
 D-71712 Metzingen WWW: blasi.de

AD-M 1:5
 K31-V/MMA-22
 SAMPLE DRAWING ONLY

Scale: 1:50 (1/200) 1:200 (1/100)
 Date: 01 02

