



vertical section

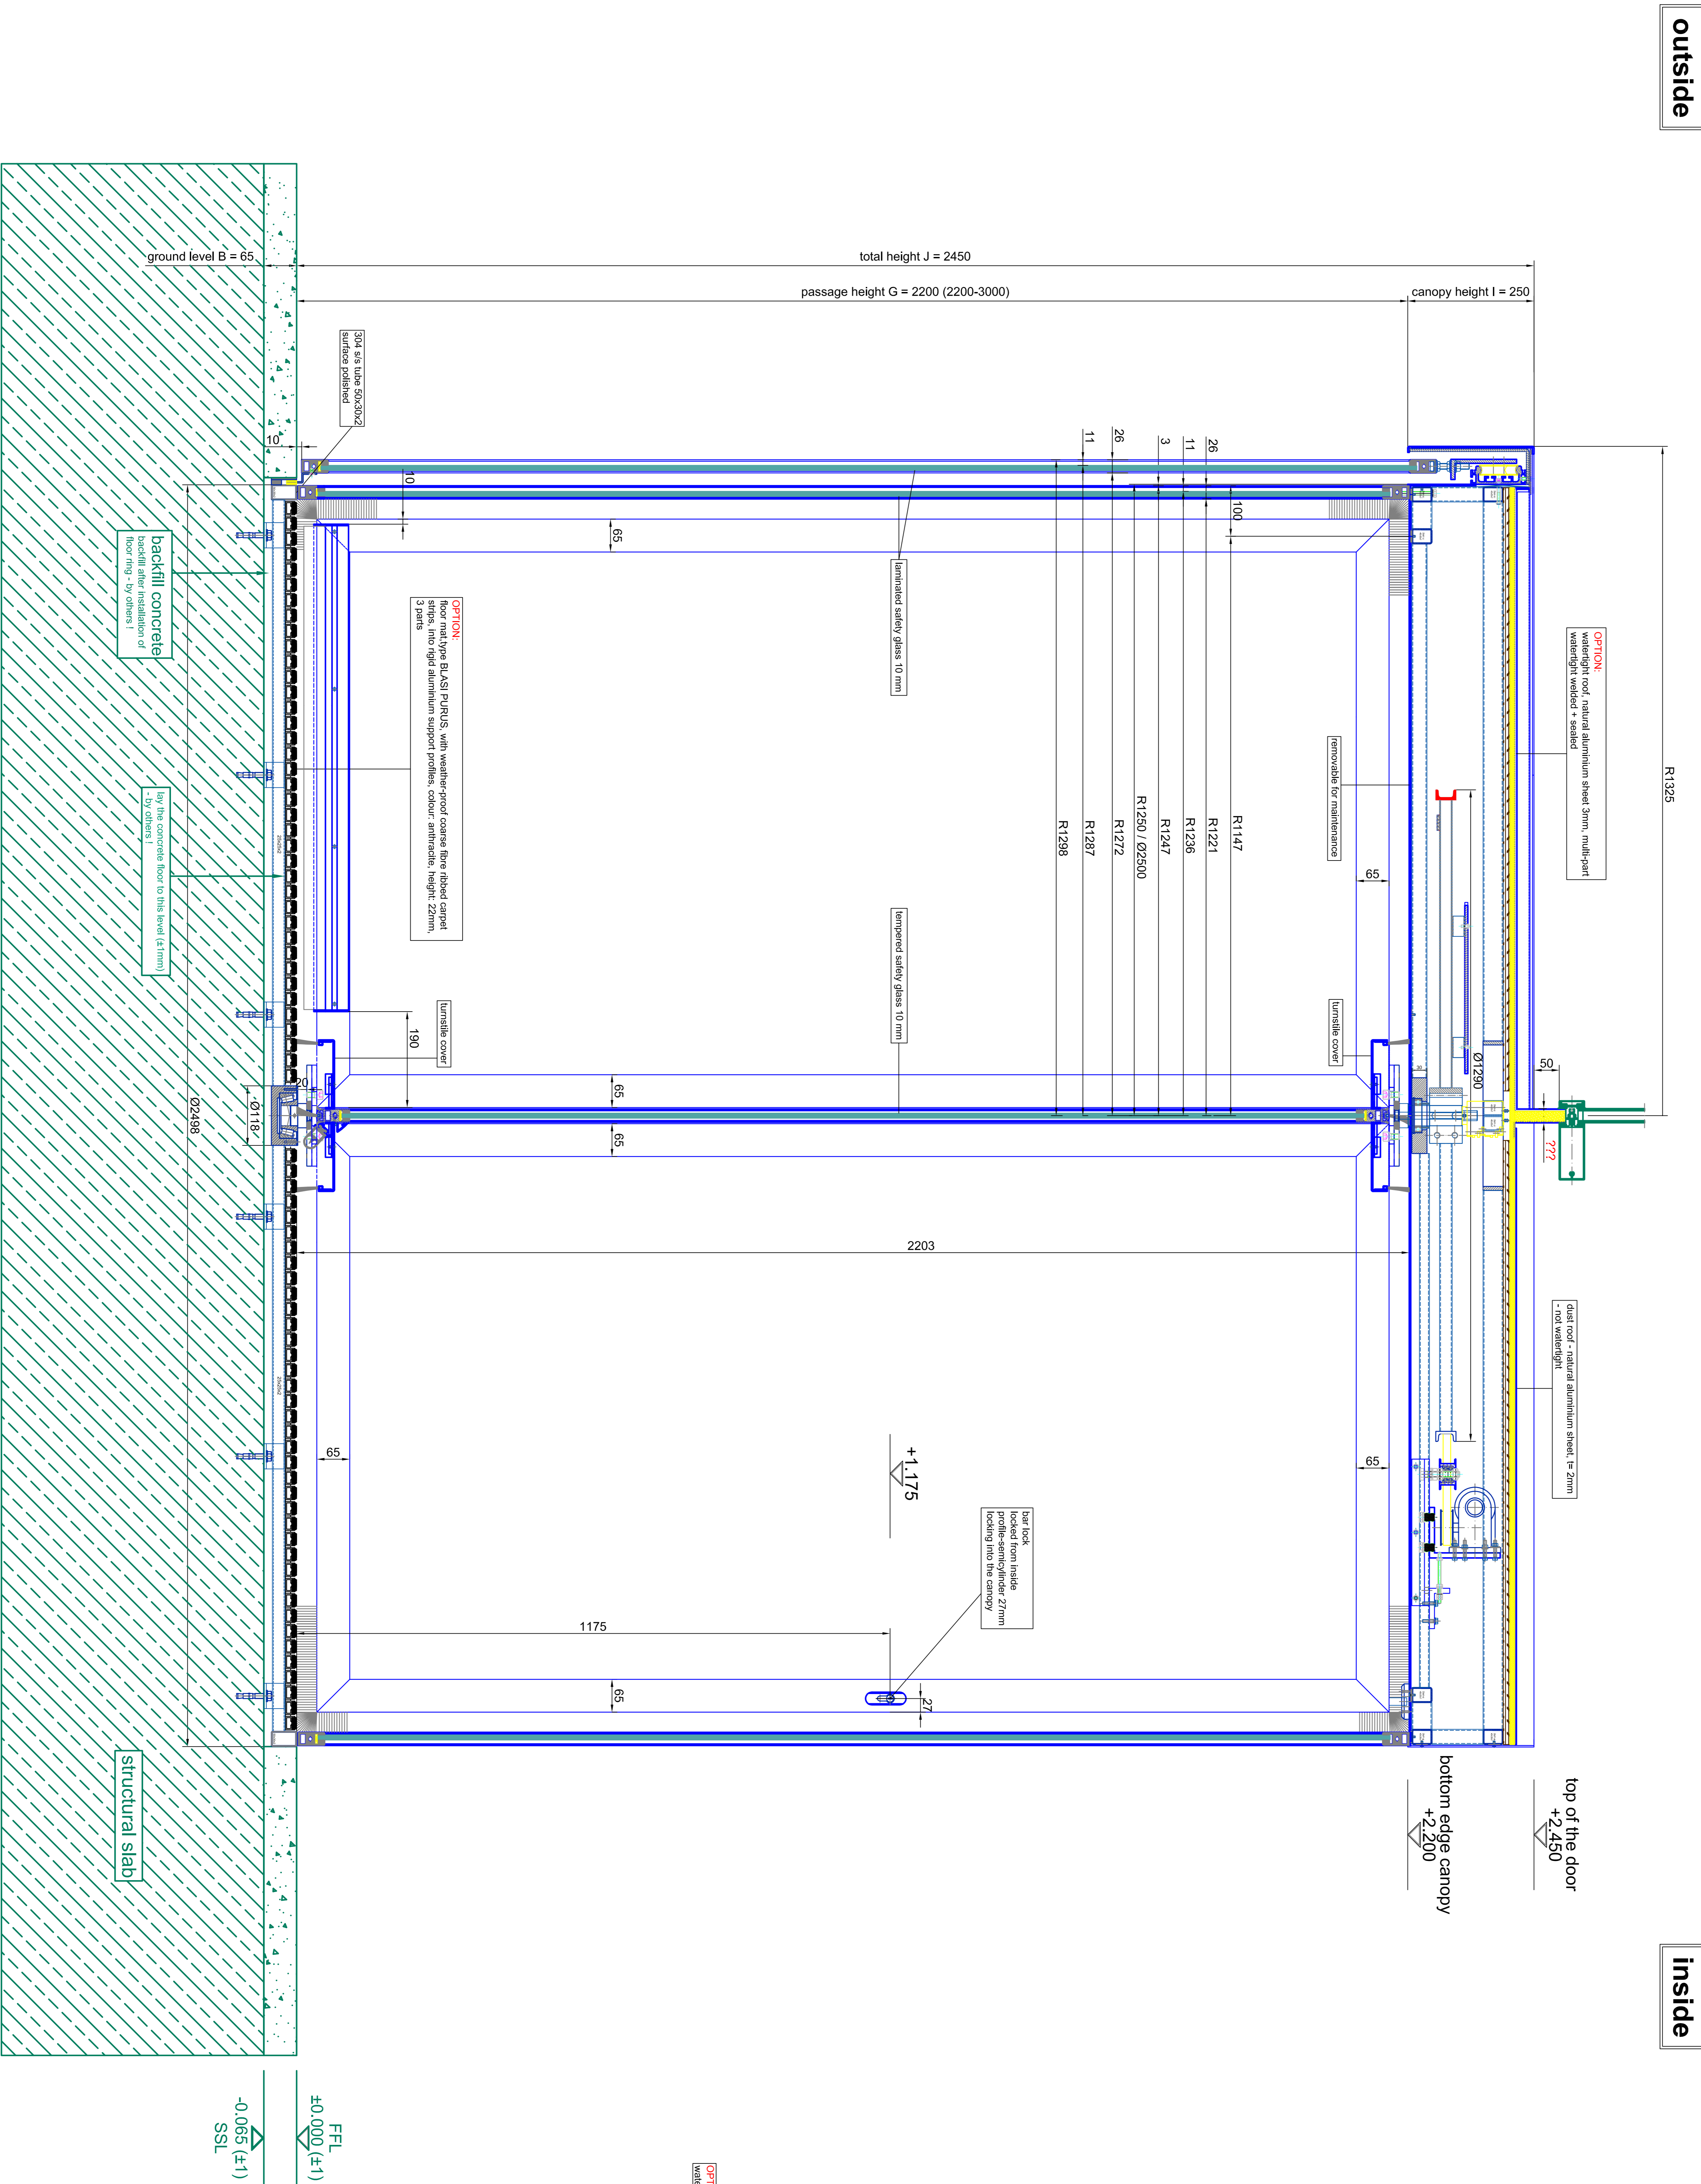


vertical section - passage area outside

A0 - M 1:2

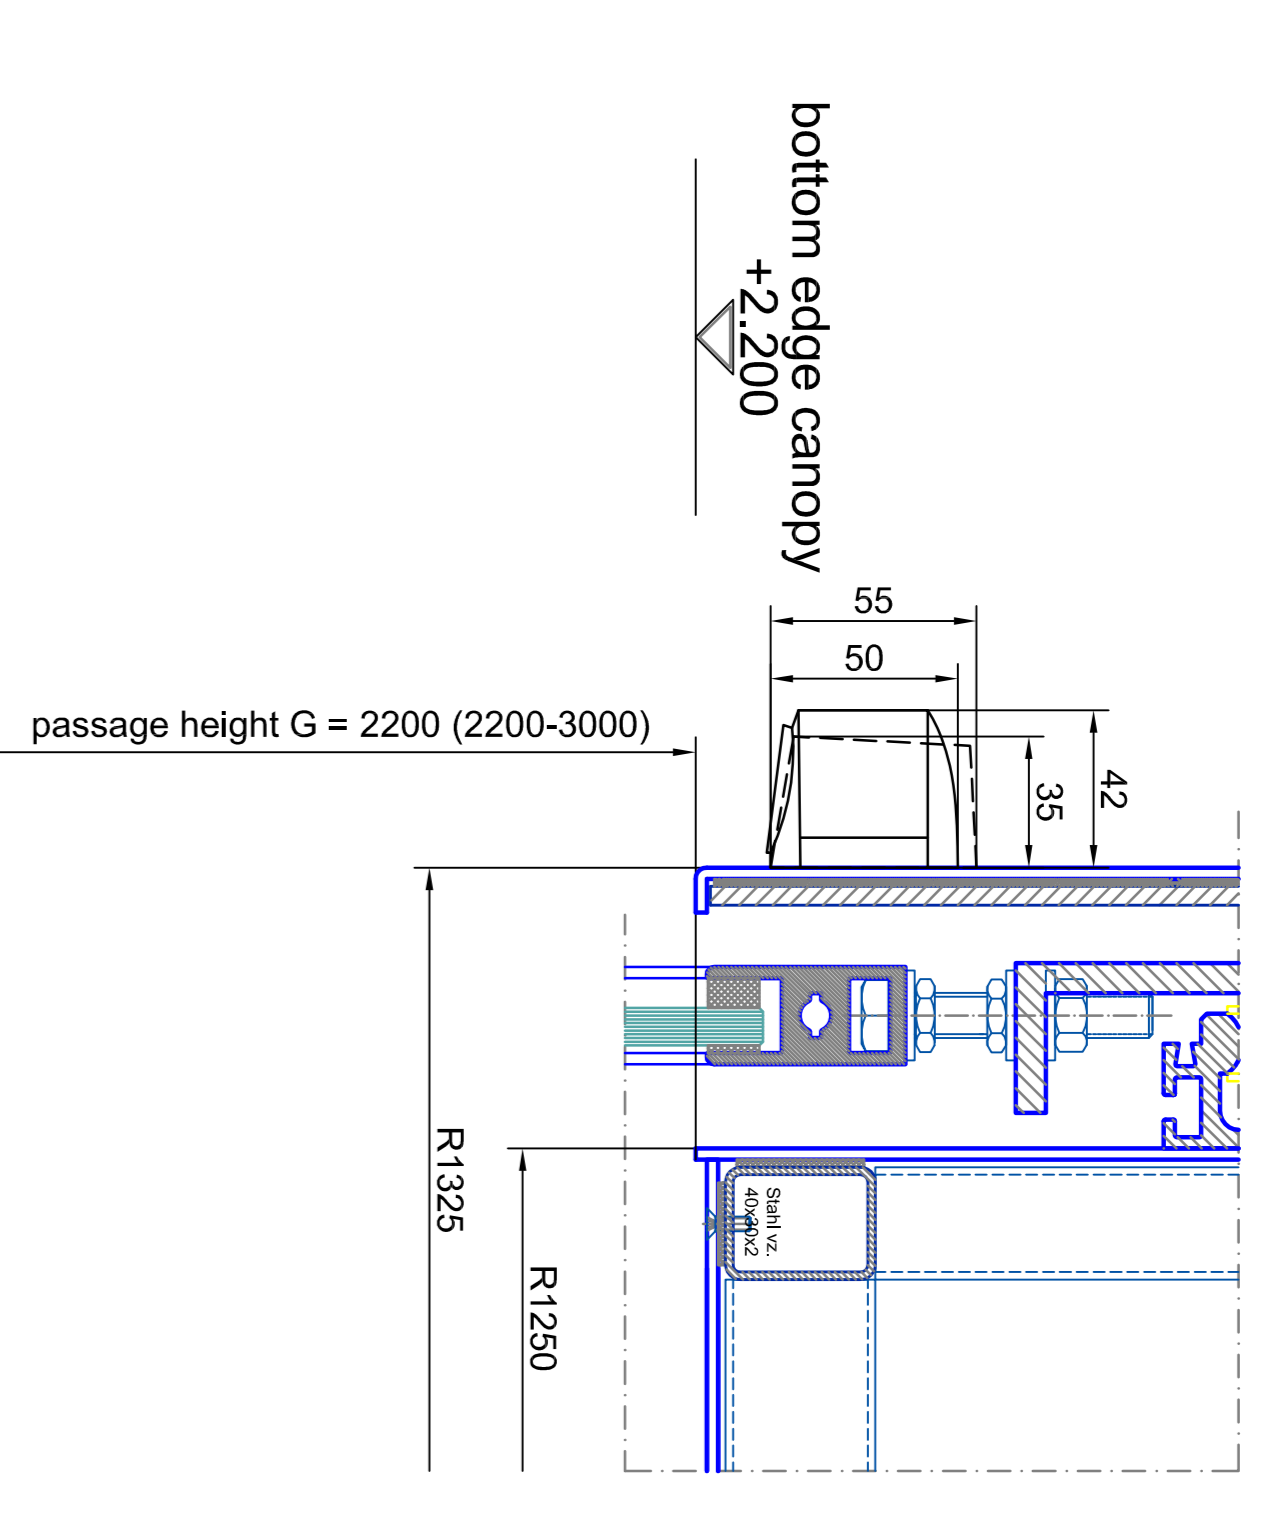


vertical section - passage area inside

A0 - M 1:2

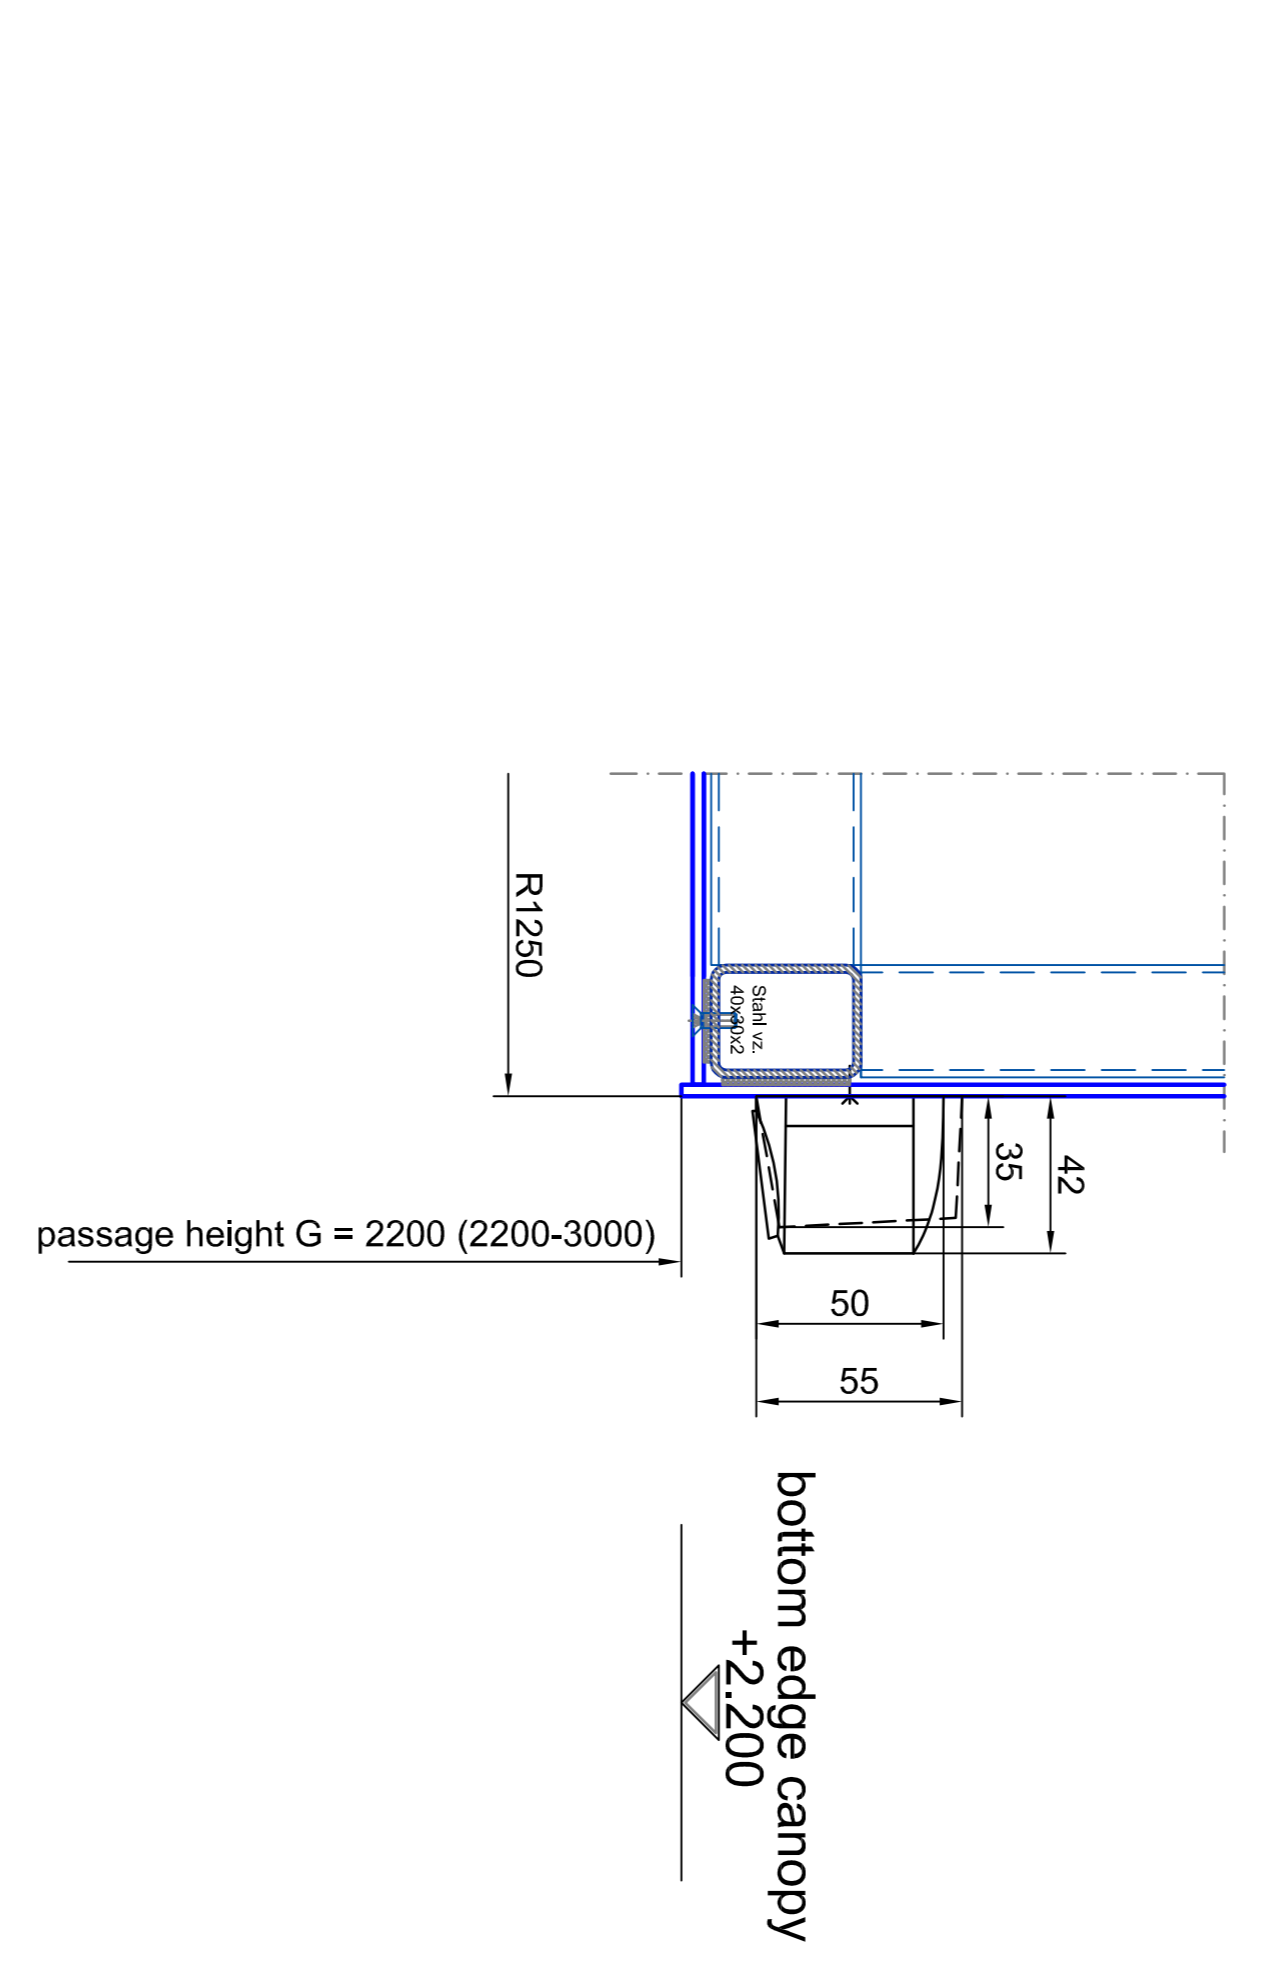


vertical section - waterspout


A0 - M 1:2

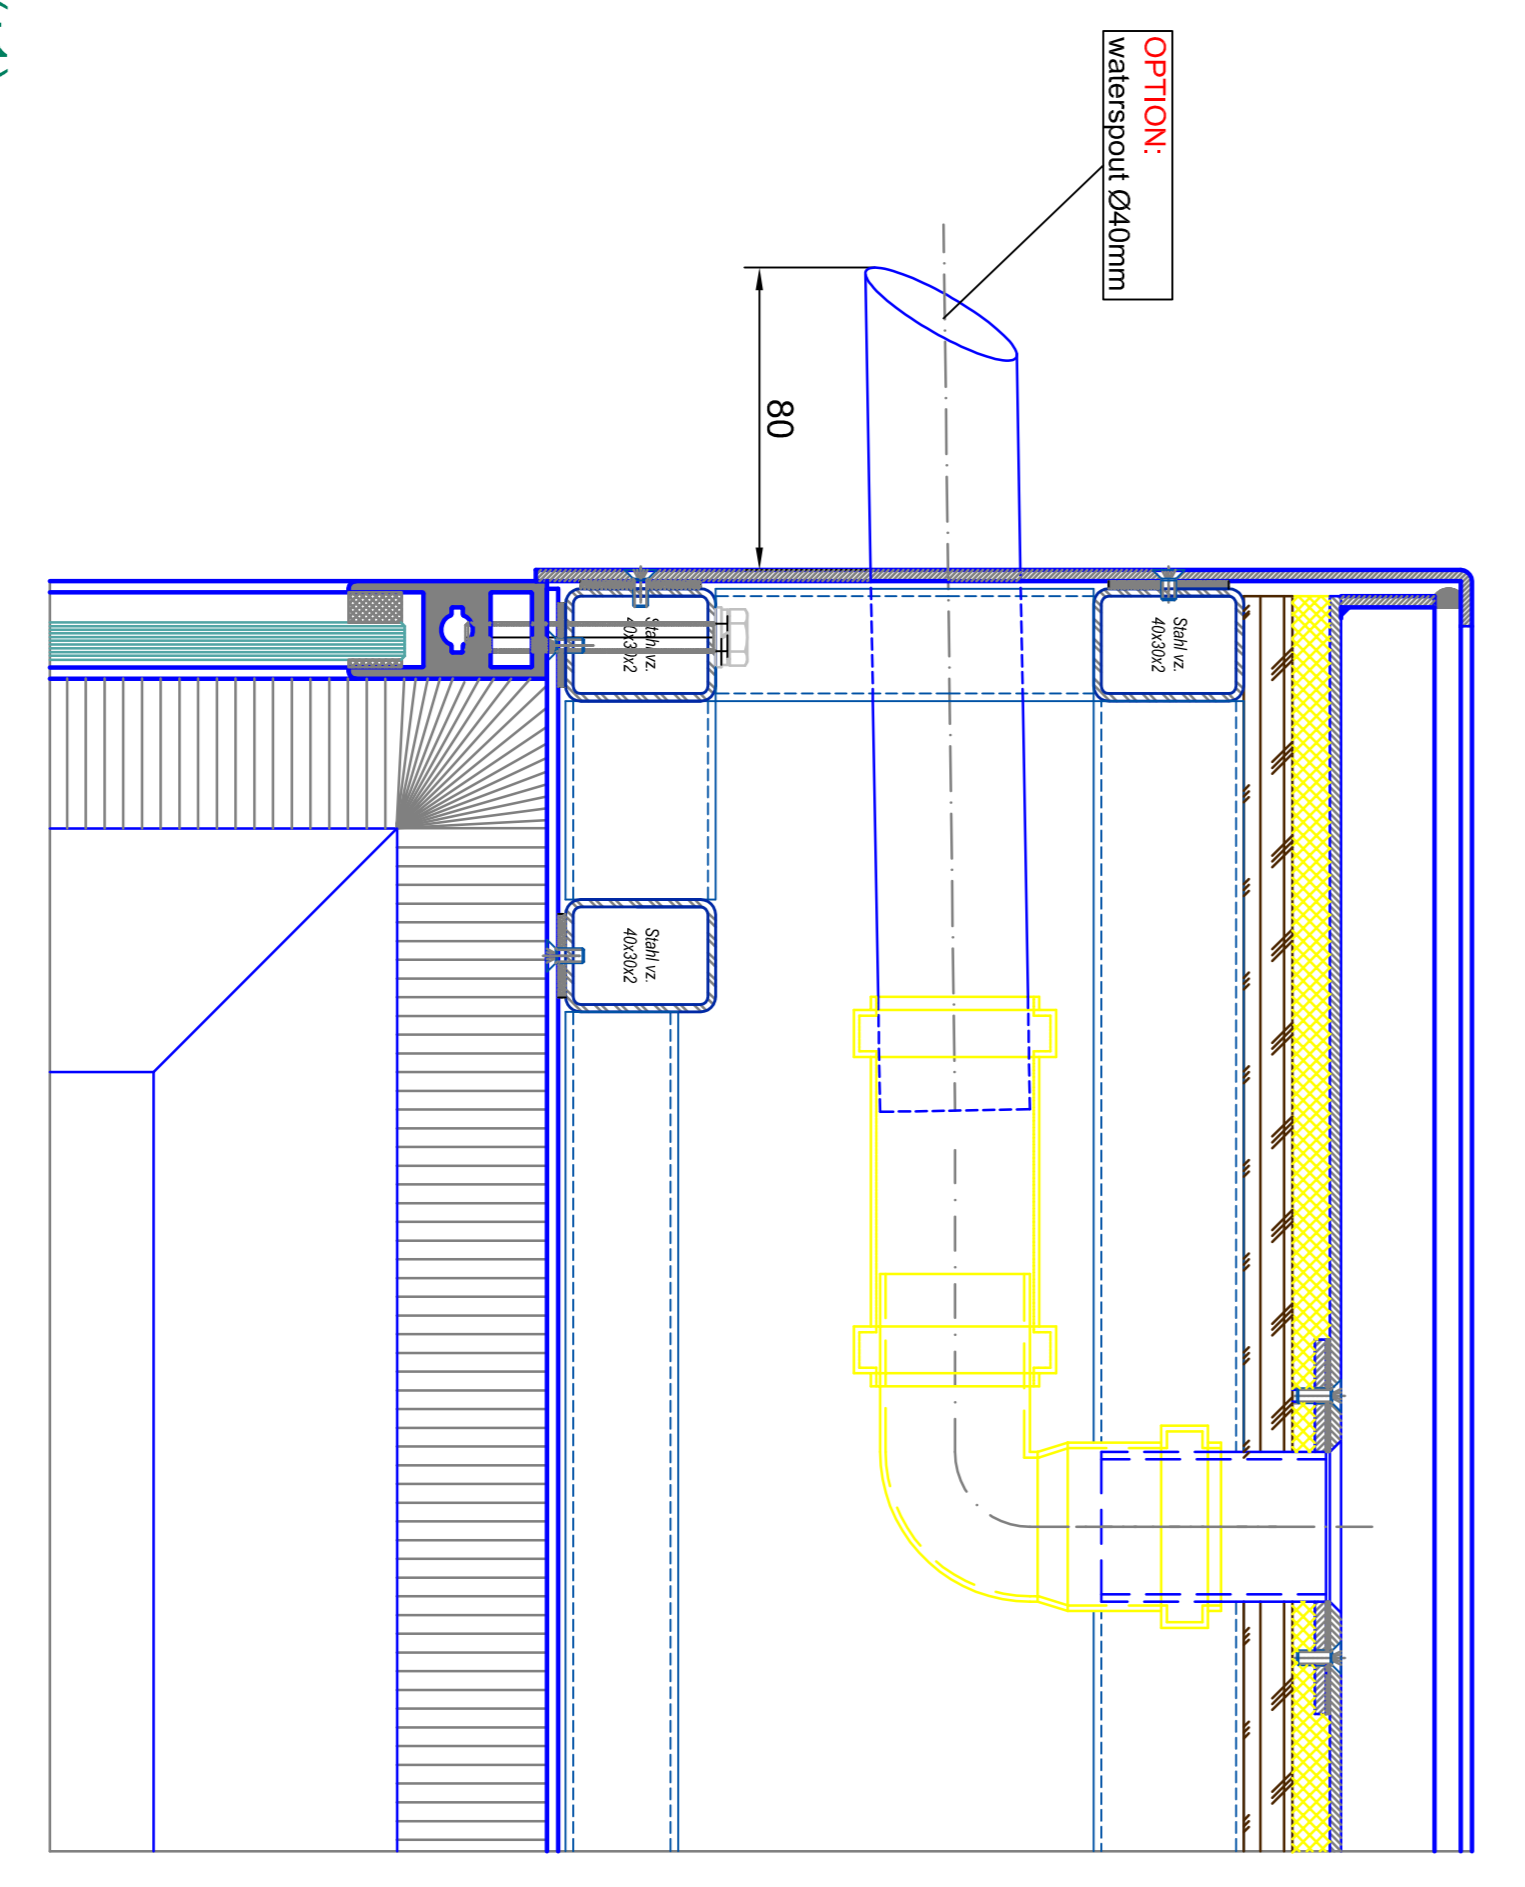


<p>BLASI</p> <p>B.L.A.S.I. G m.b.H.</p> <p>Automatic Doors</p> <p>Cell: Steiermark 810</p> <p>D-71712 Waiblingen</p> <p>Tel. +49(0)7142 / 863 - 291</p> <p>Fax. +49(0)7142 / 863 - 299</p> <p>E-mail: prod@blasig.at</p> <p>www.blasi.com</p>	<p>AD = M 1:5</p> <p>K31-V/MMA-25</p> <p>SAMPLE DRAWING ONLY</p>
---	--

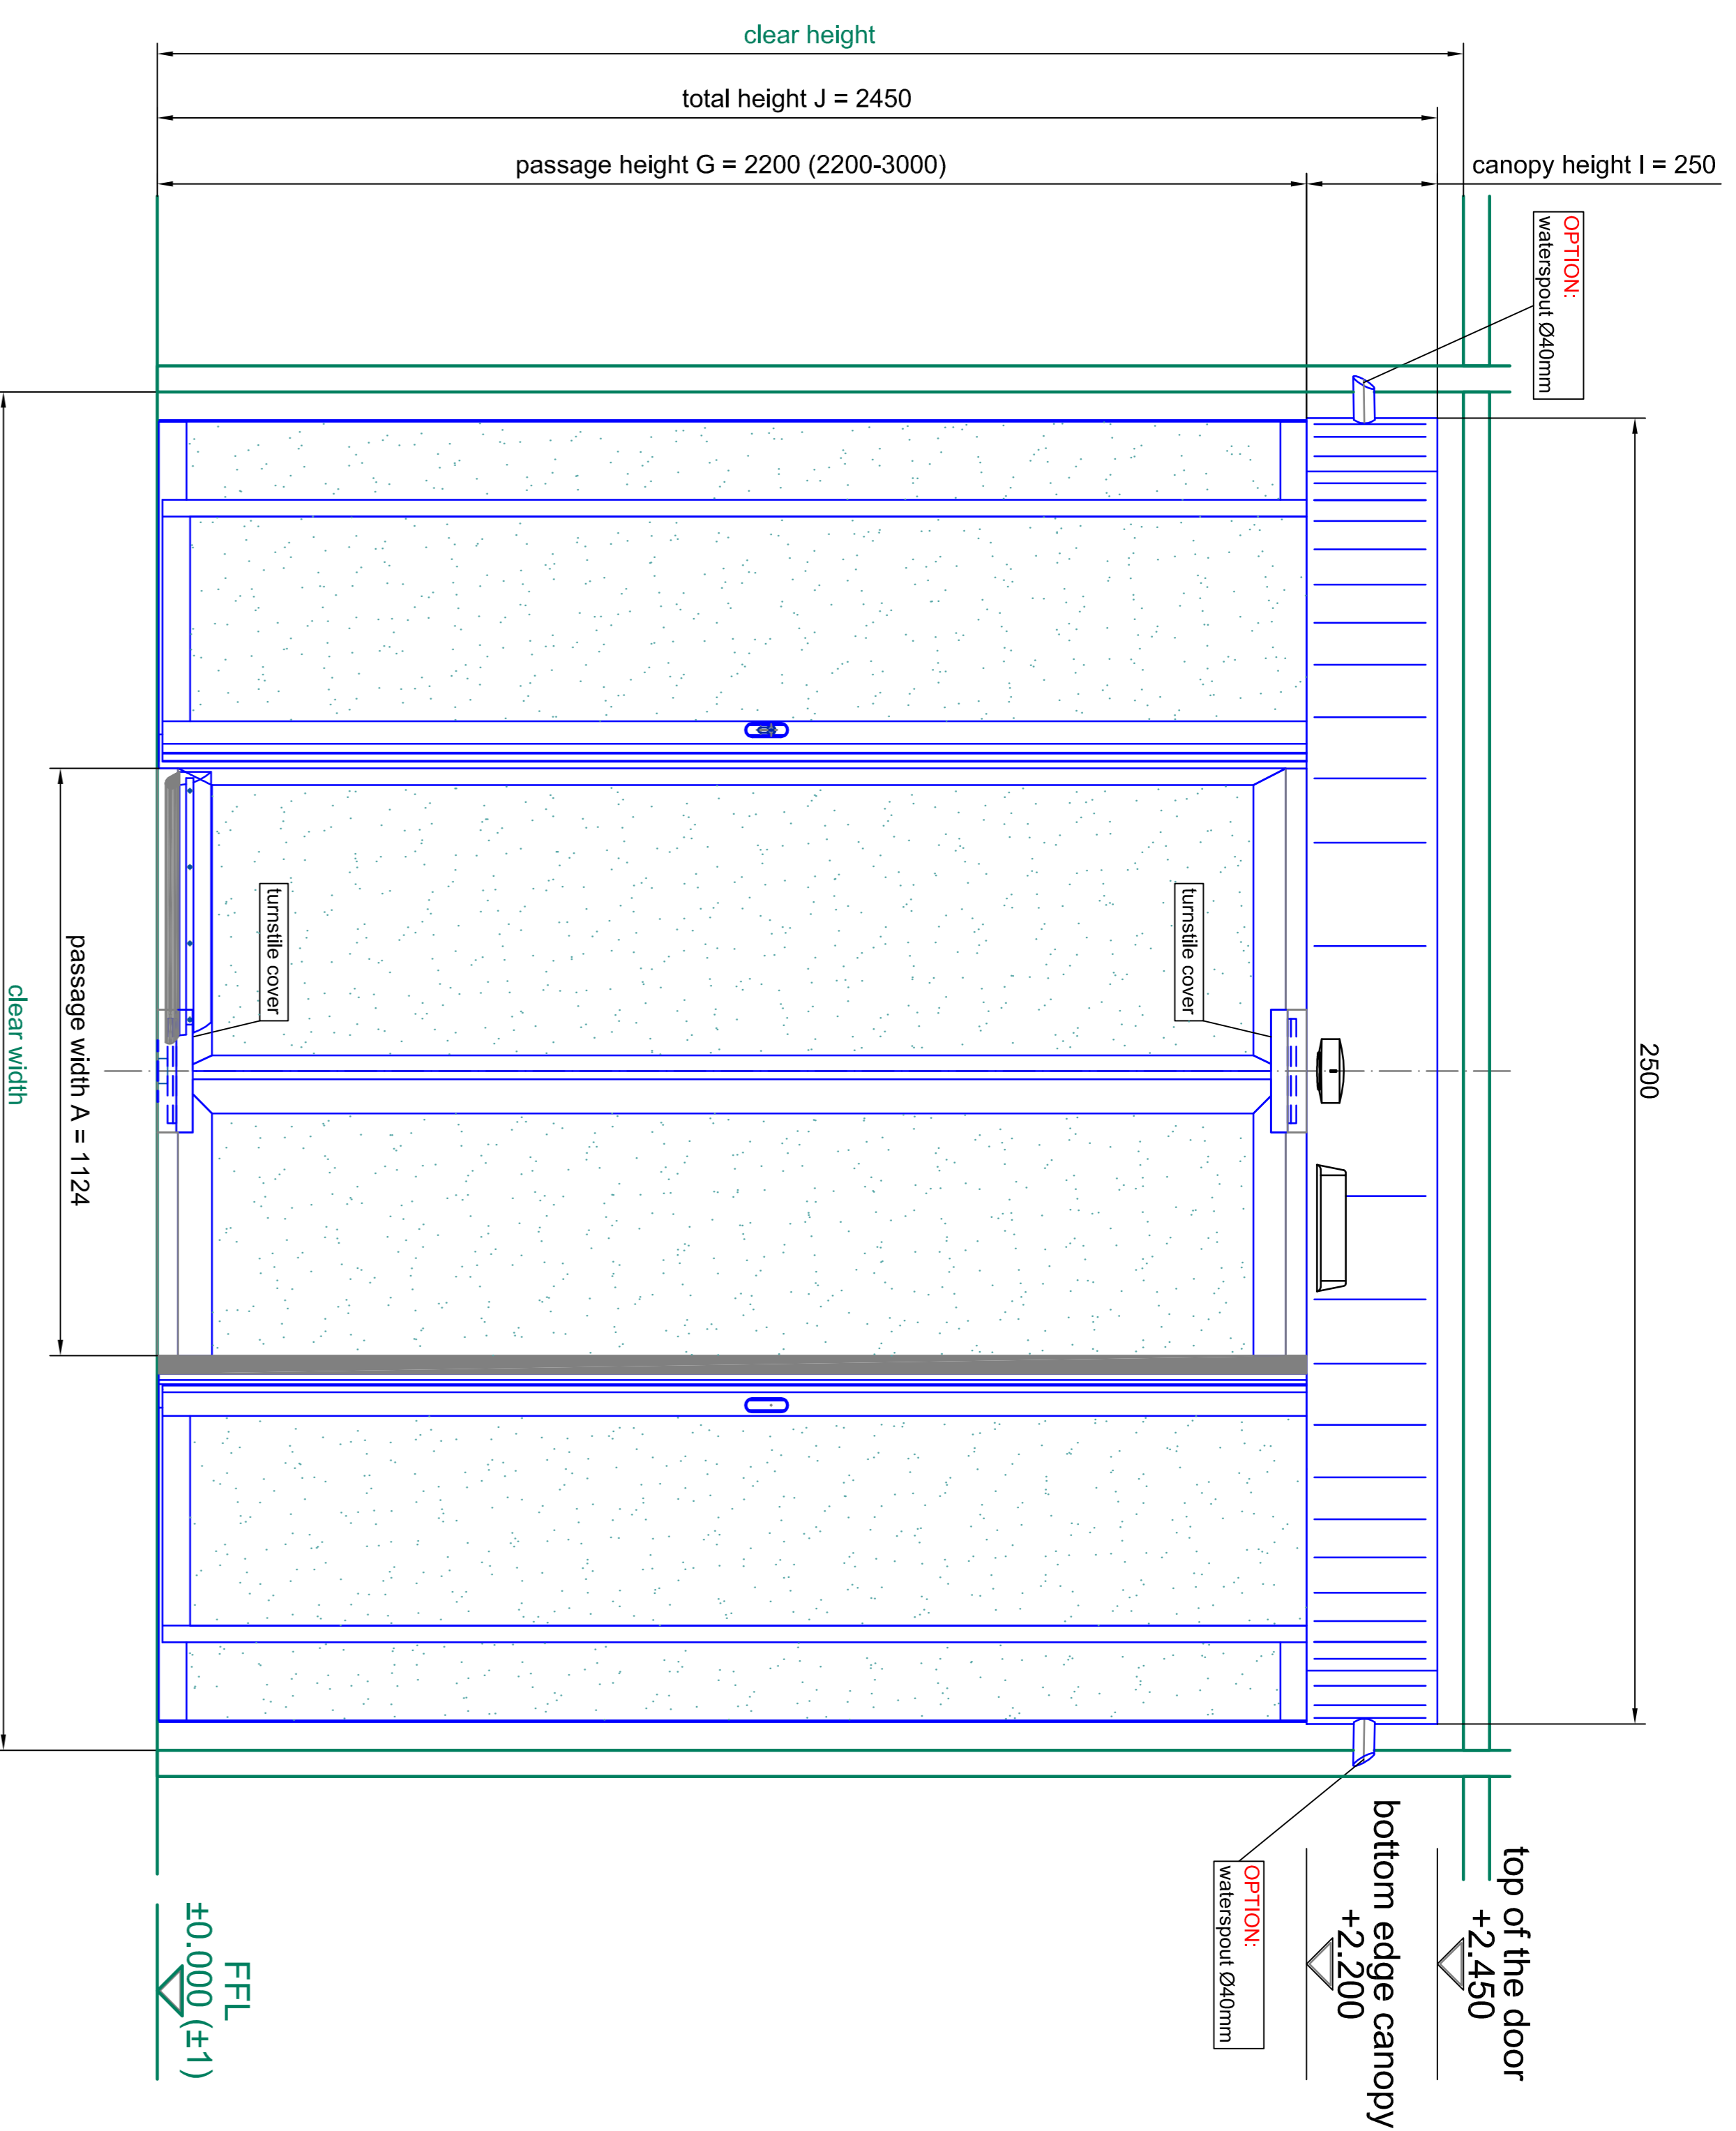


front elevation - outside

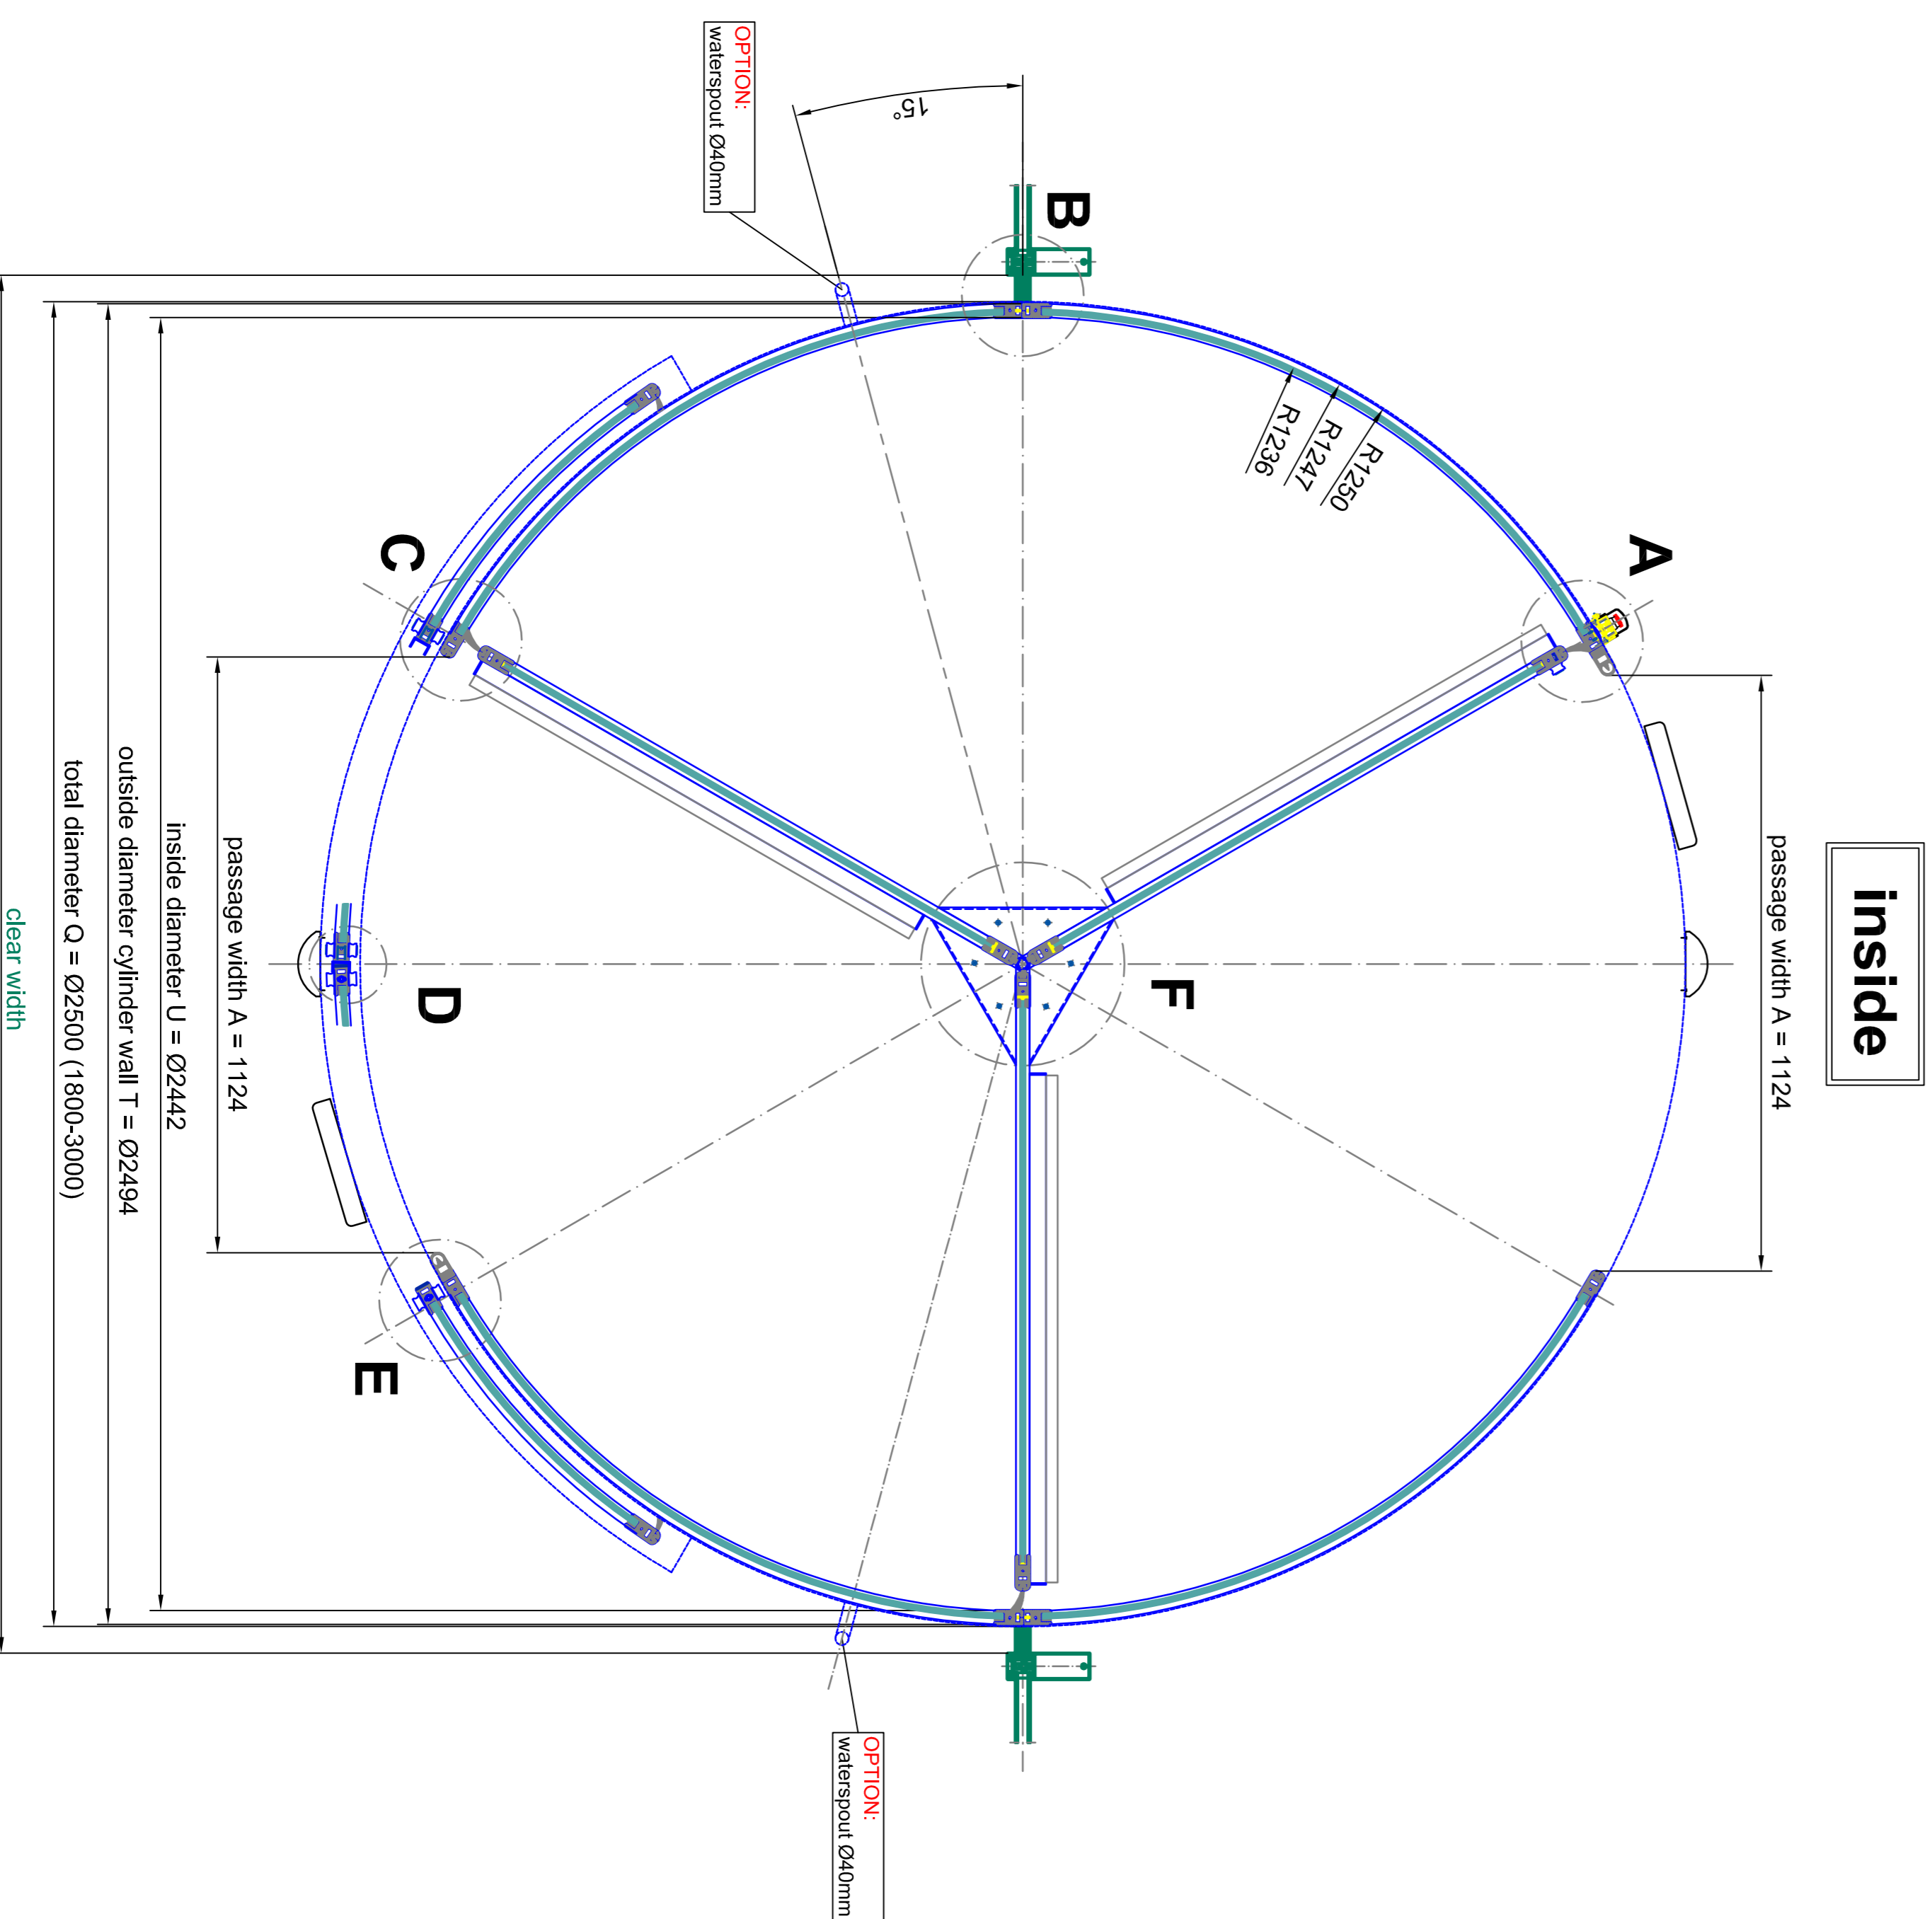


plan view outside

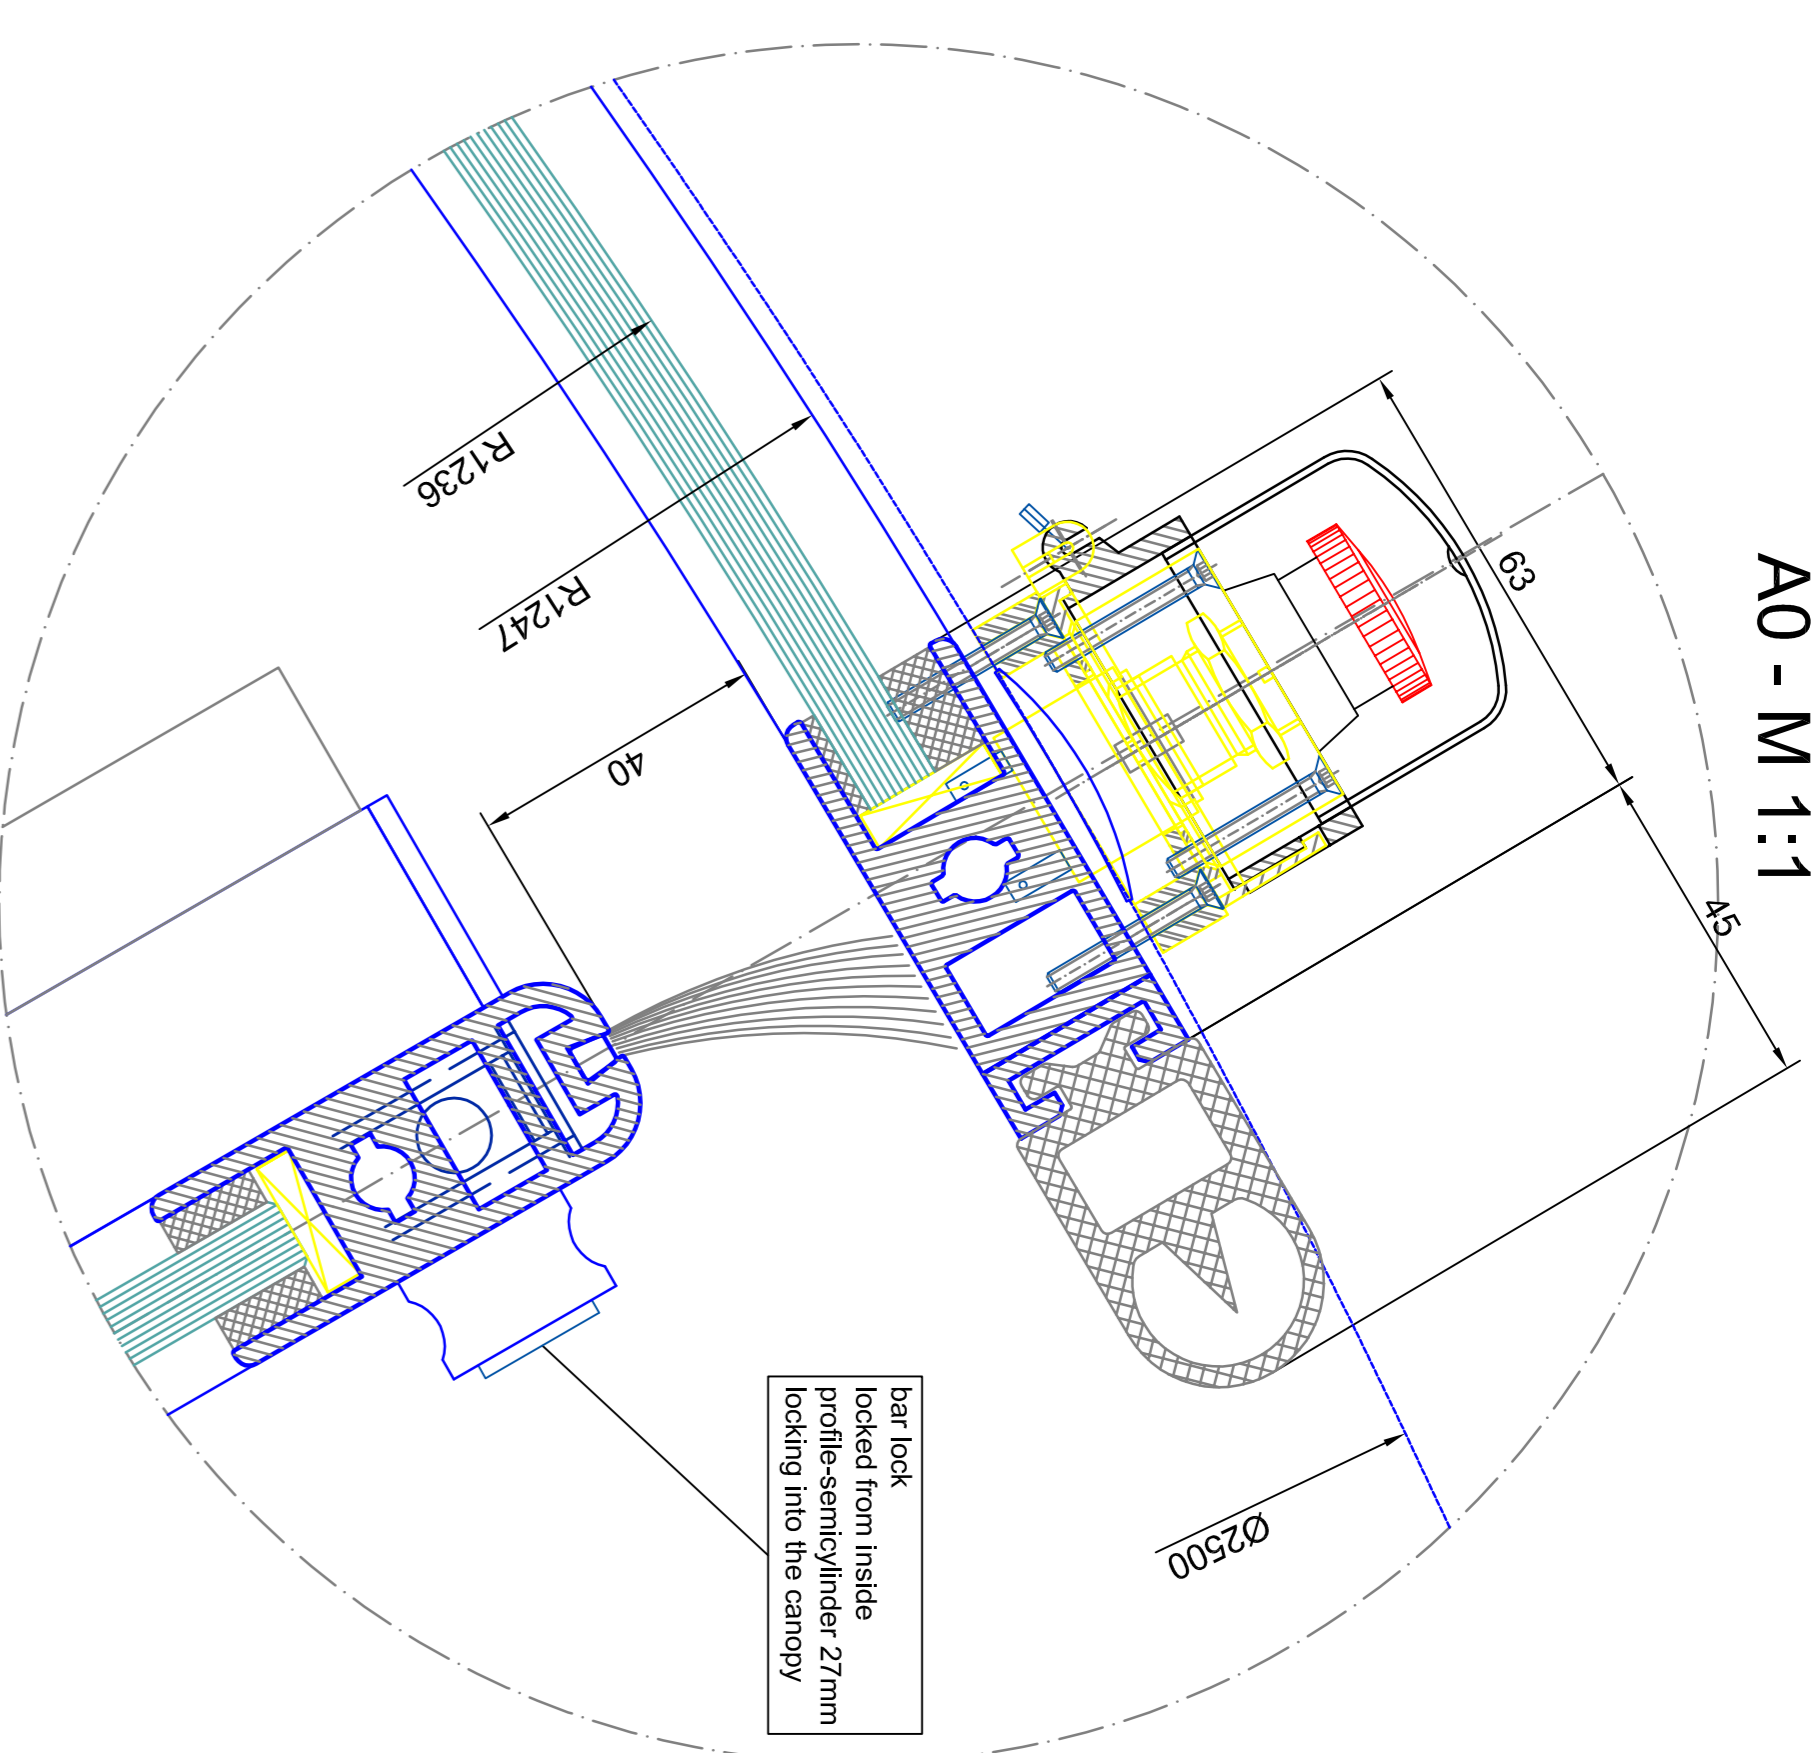


detail A
A0 - M 1:1

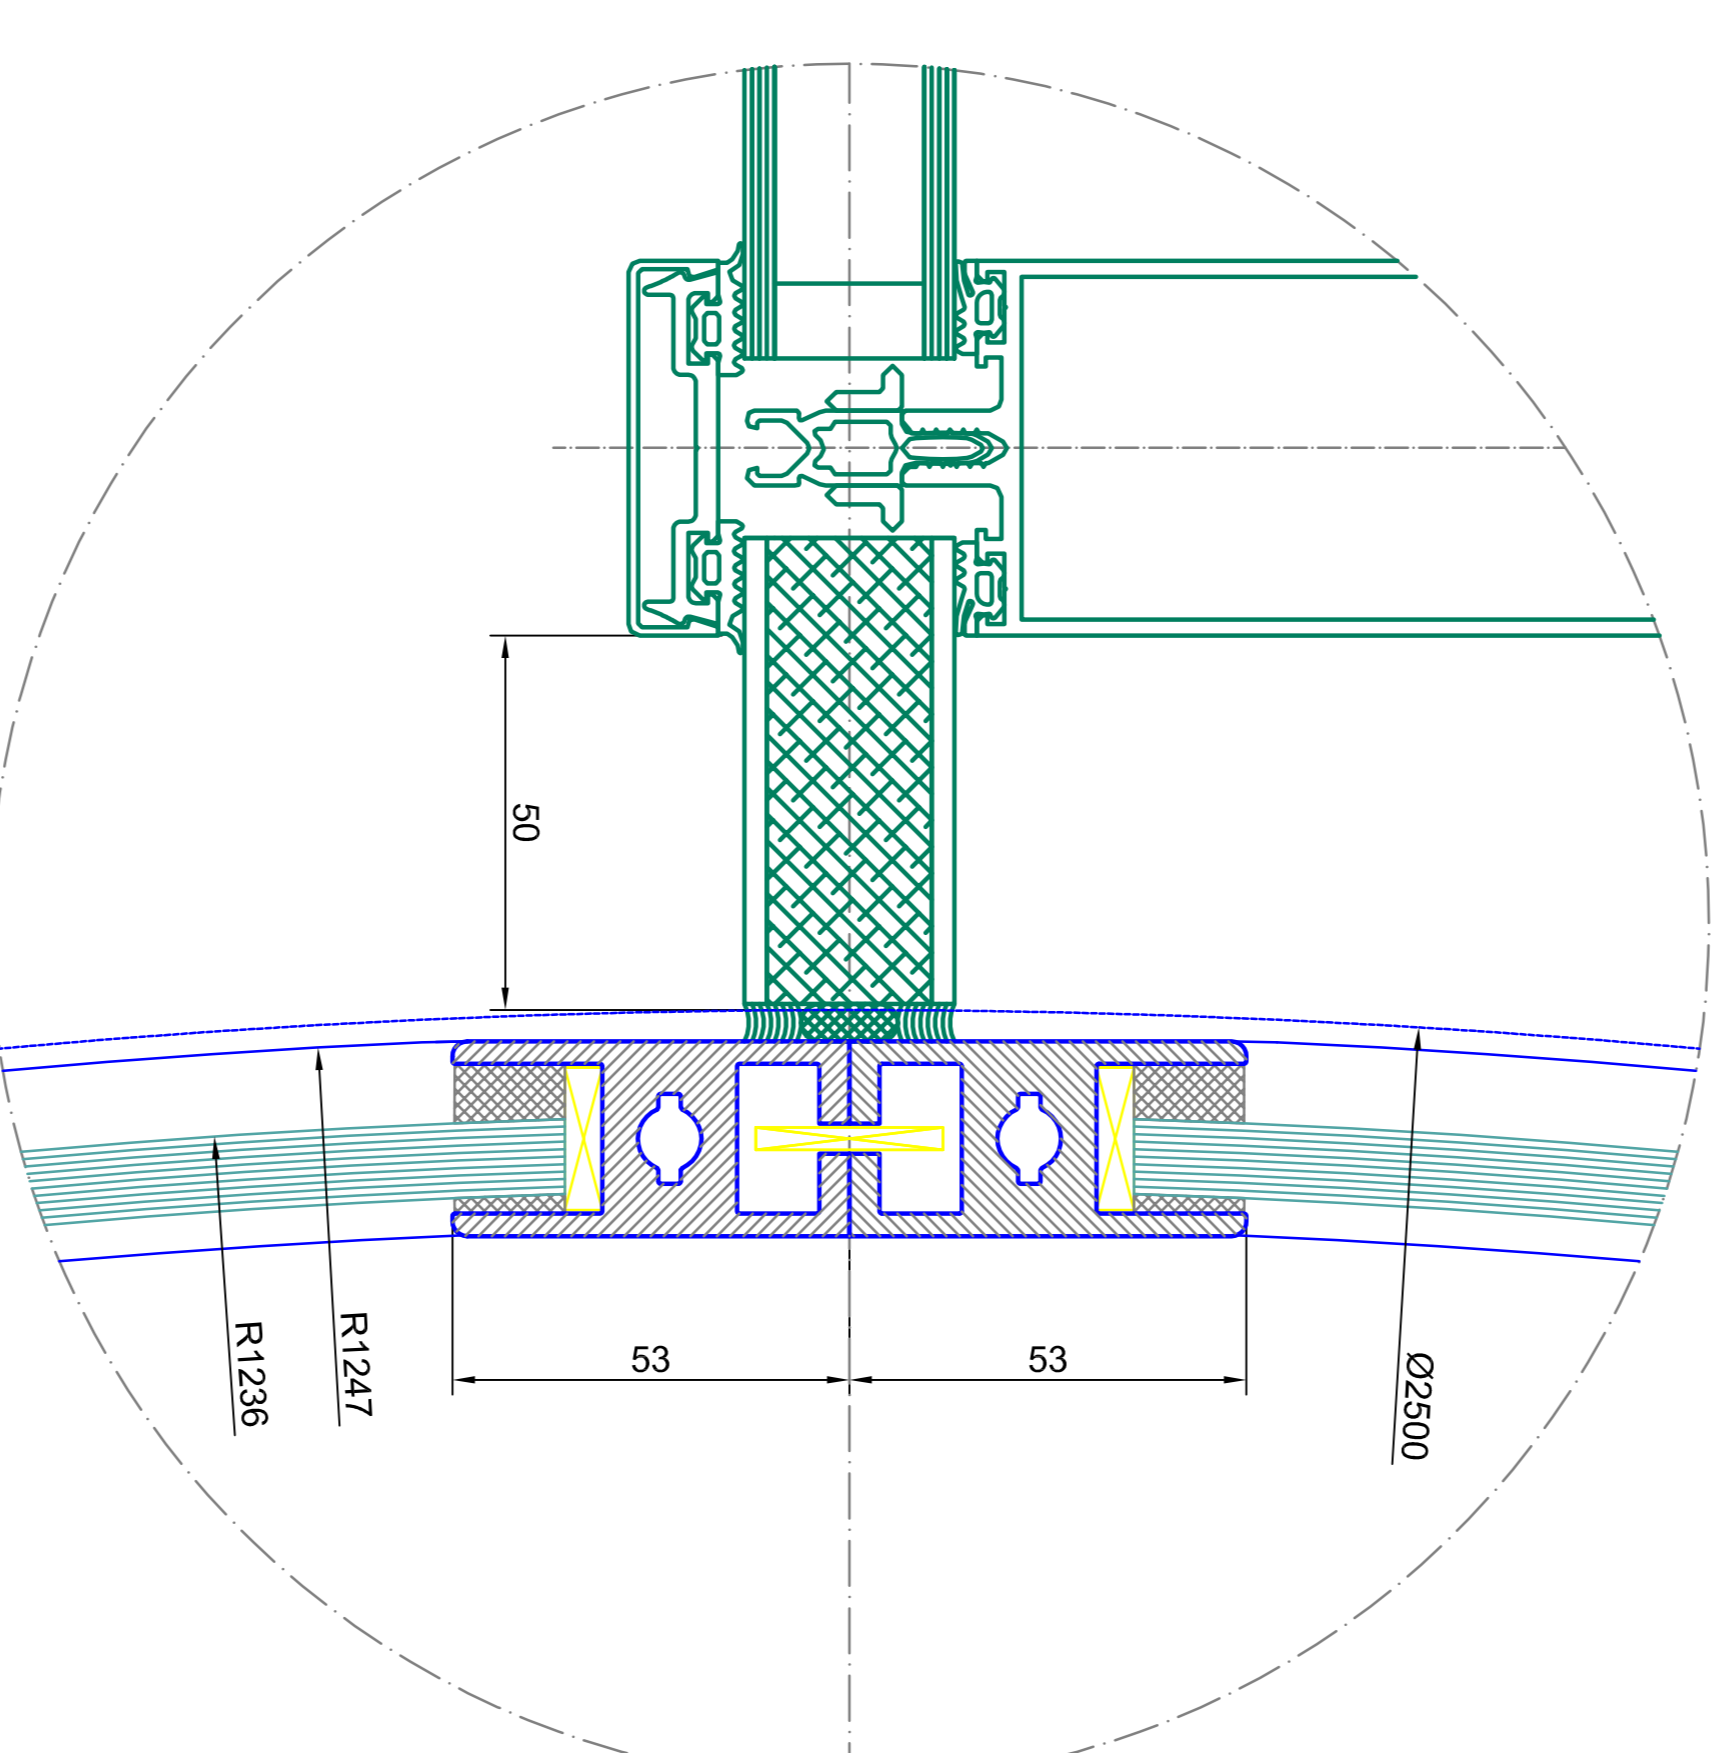


detail B
A0 - M 1:1

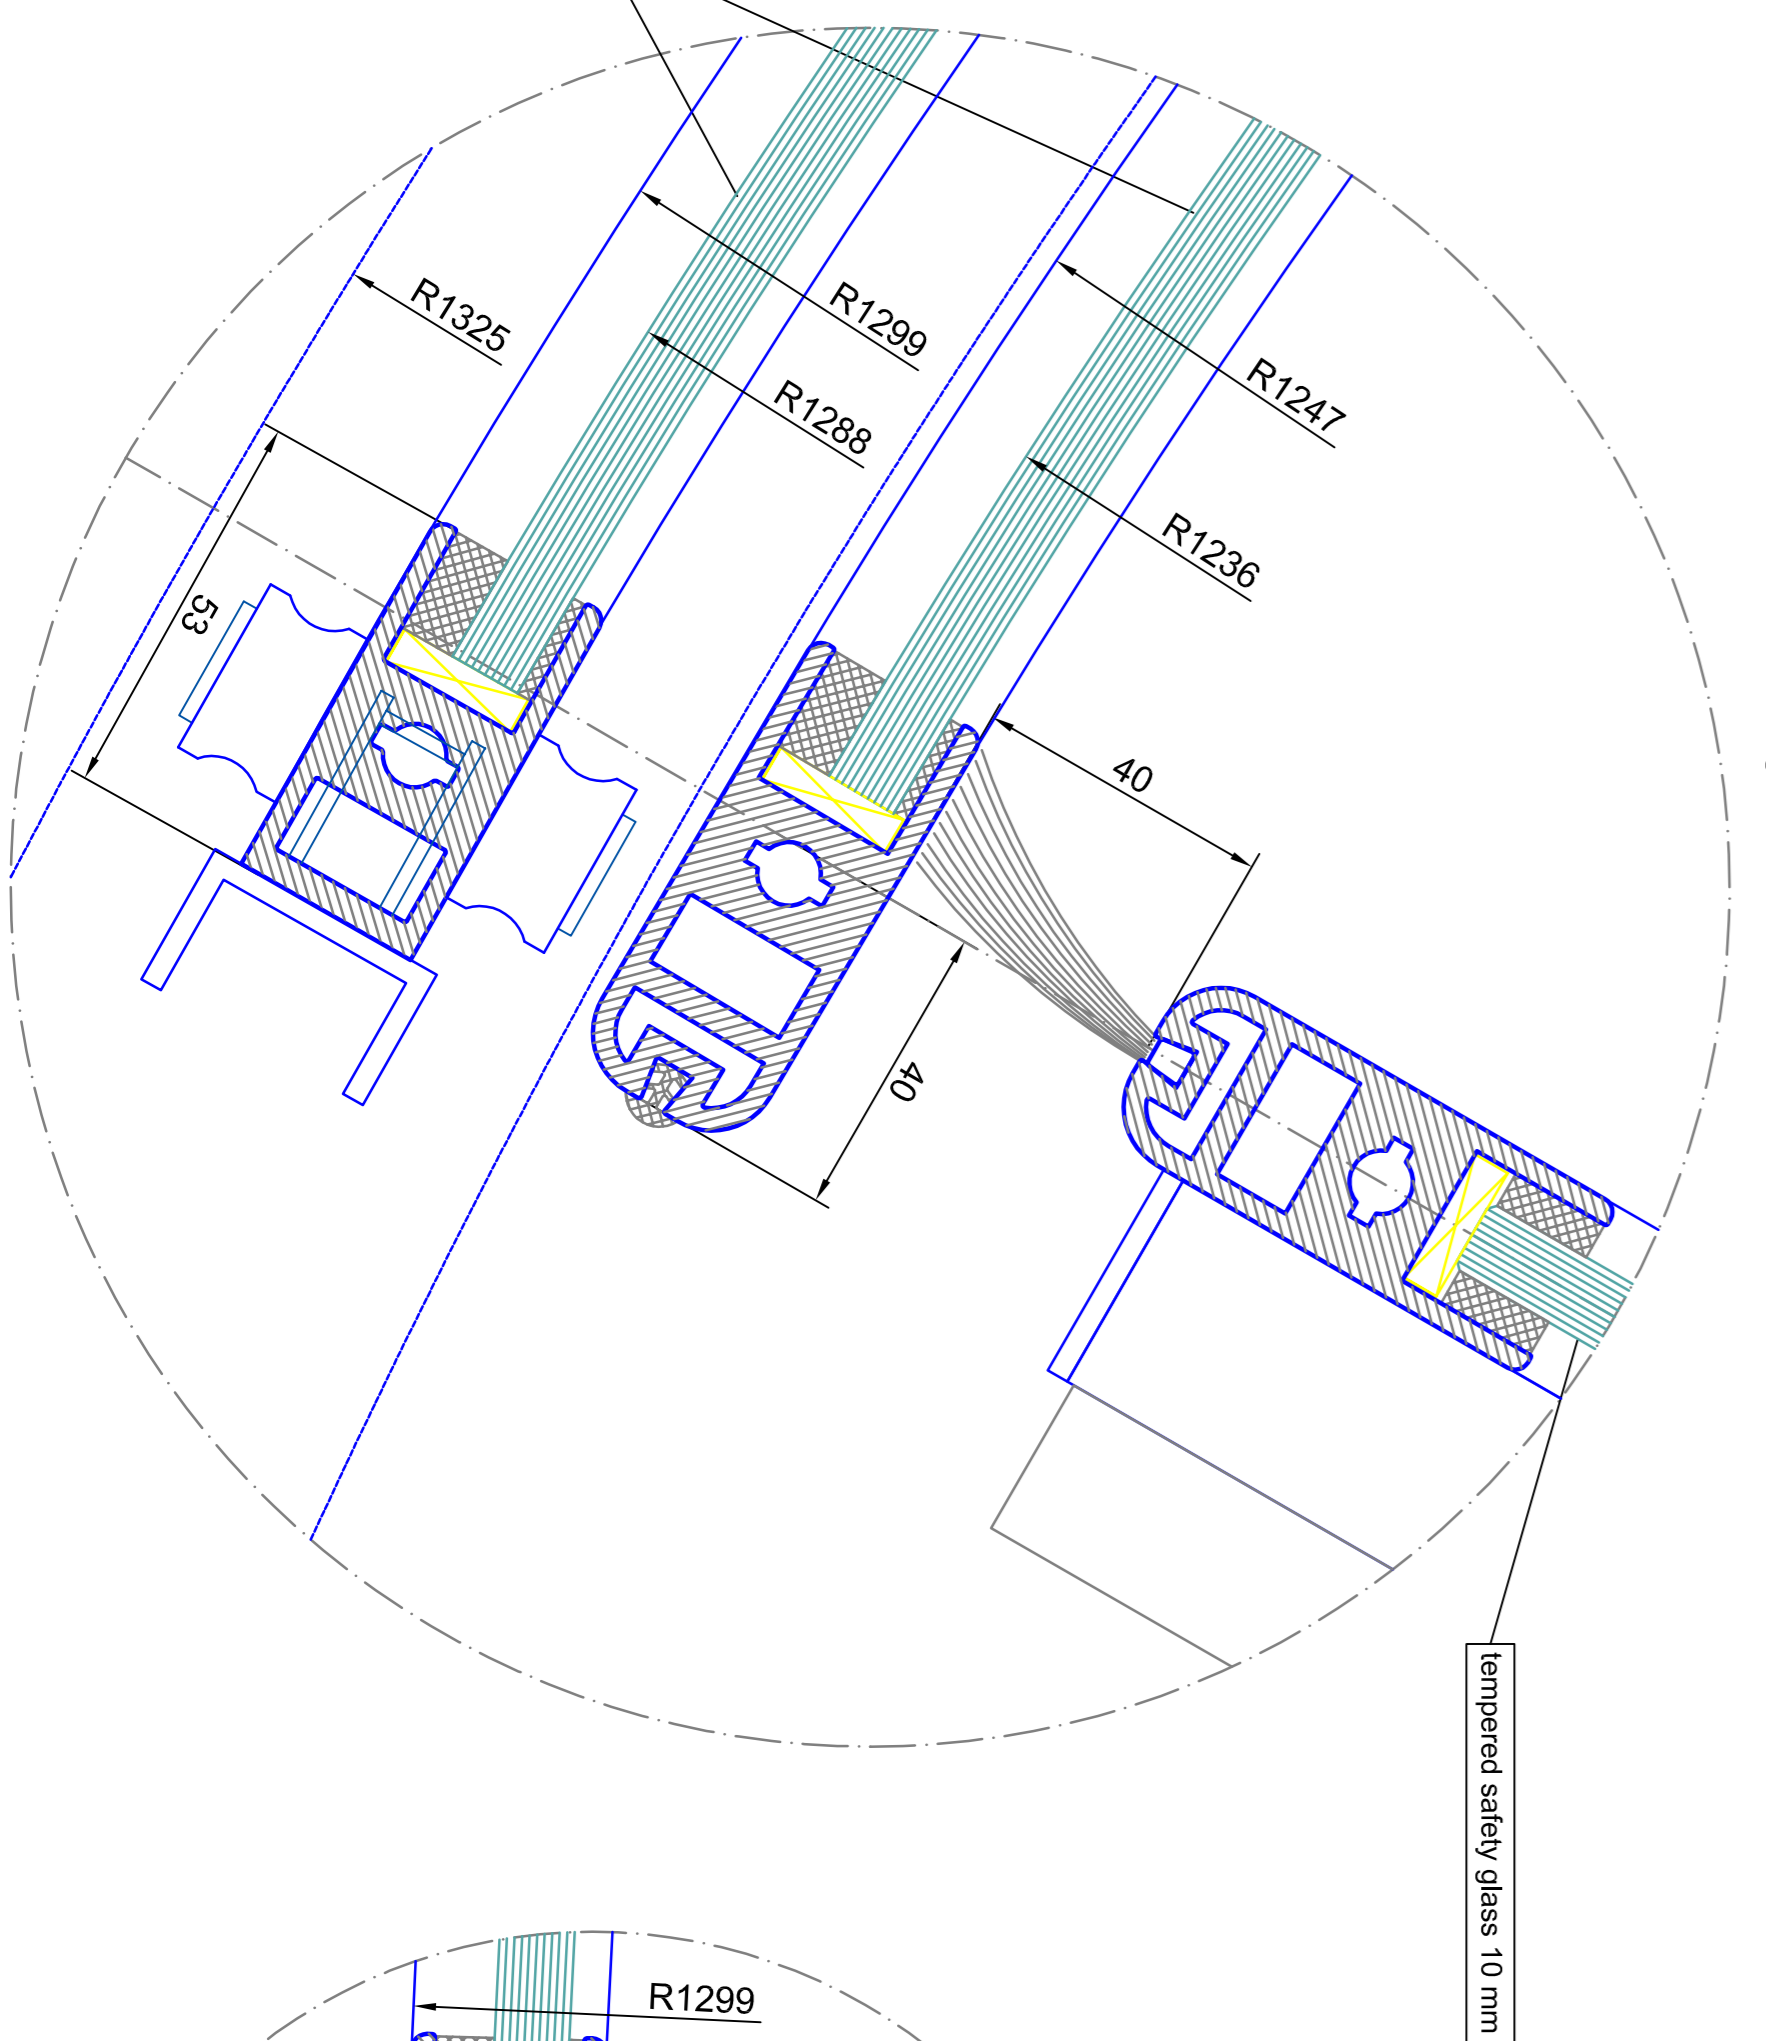


detail C
A0 - M 1:1

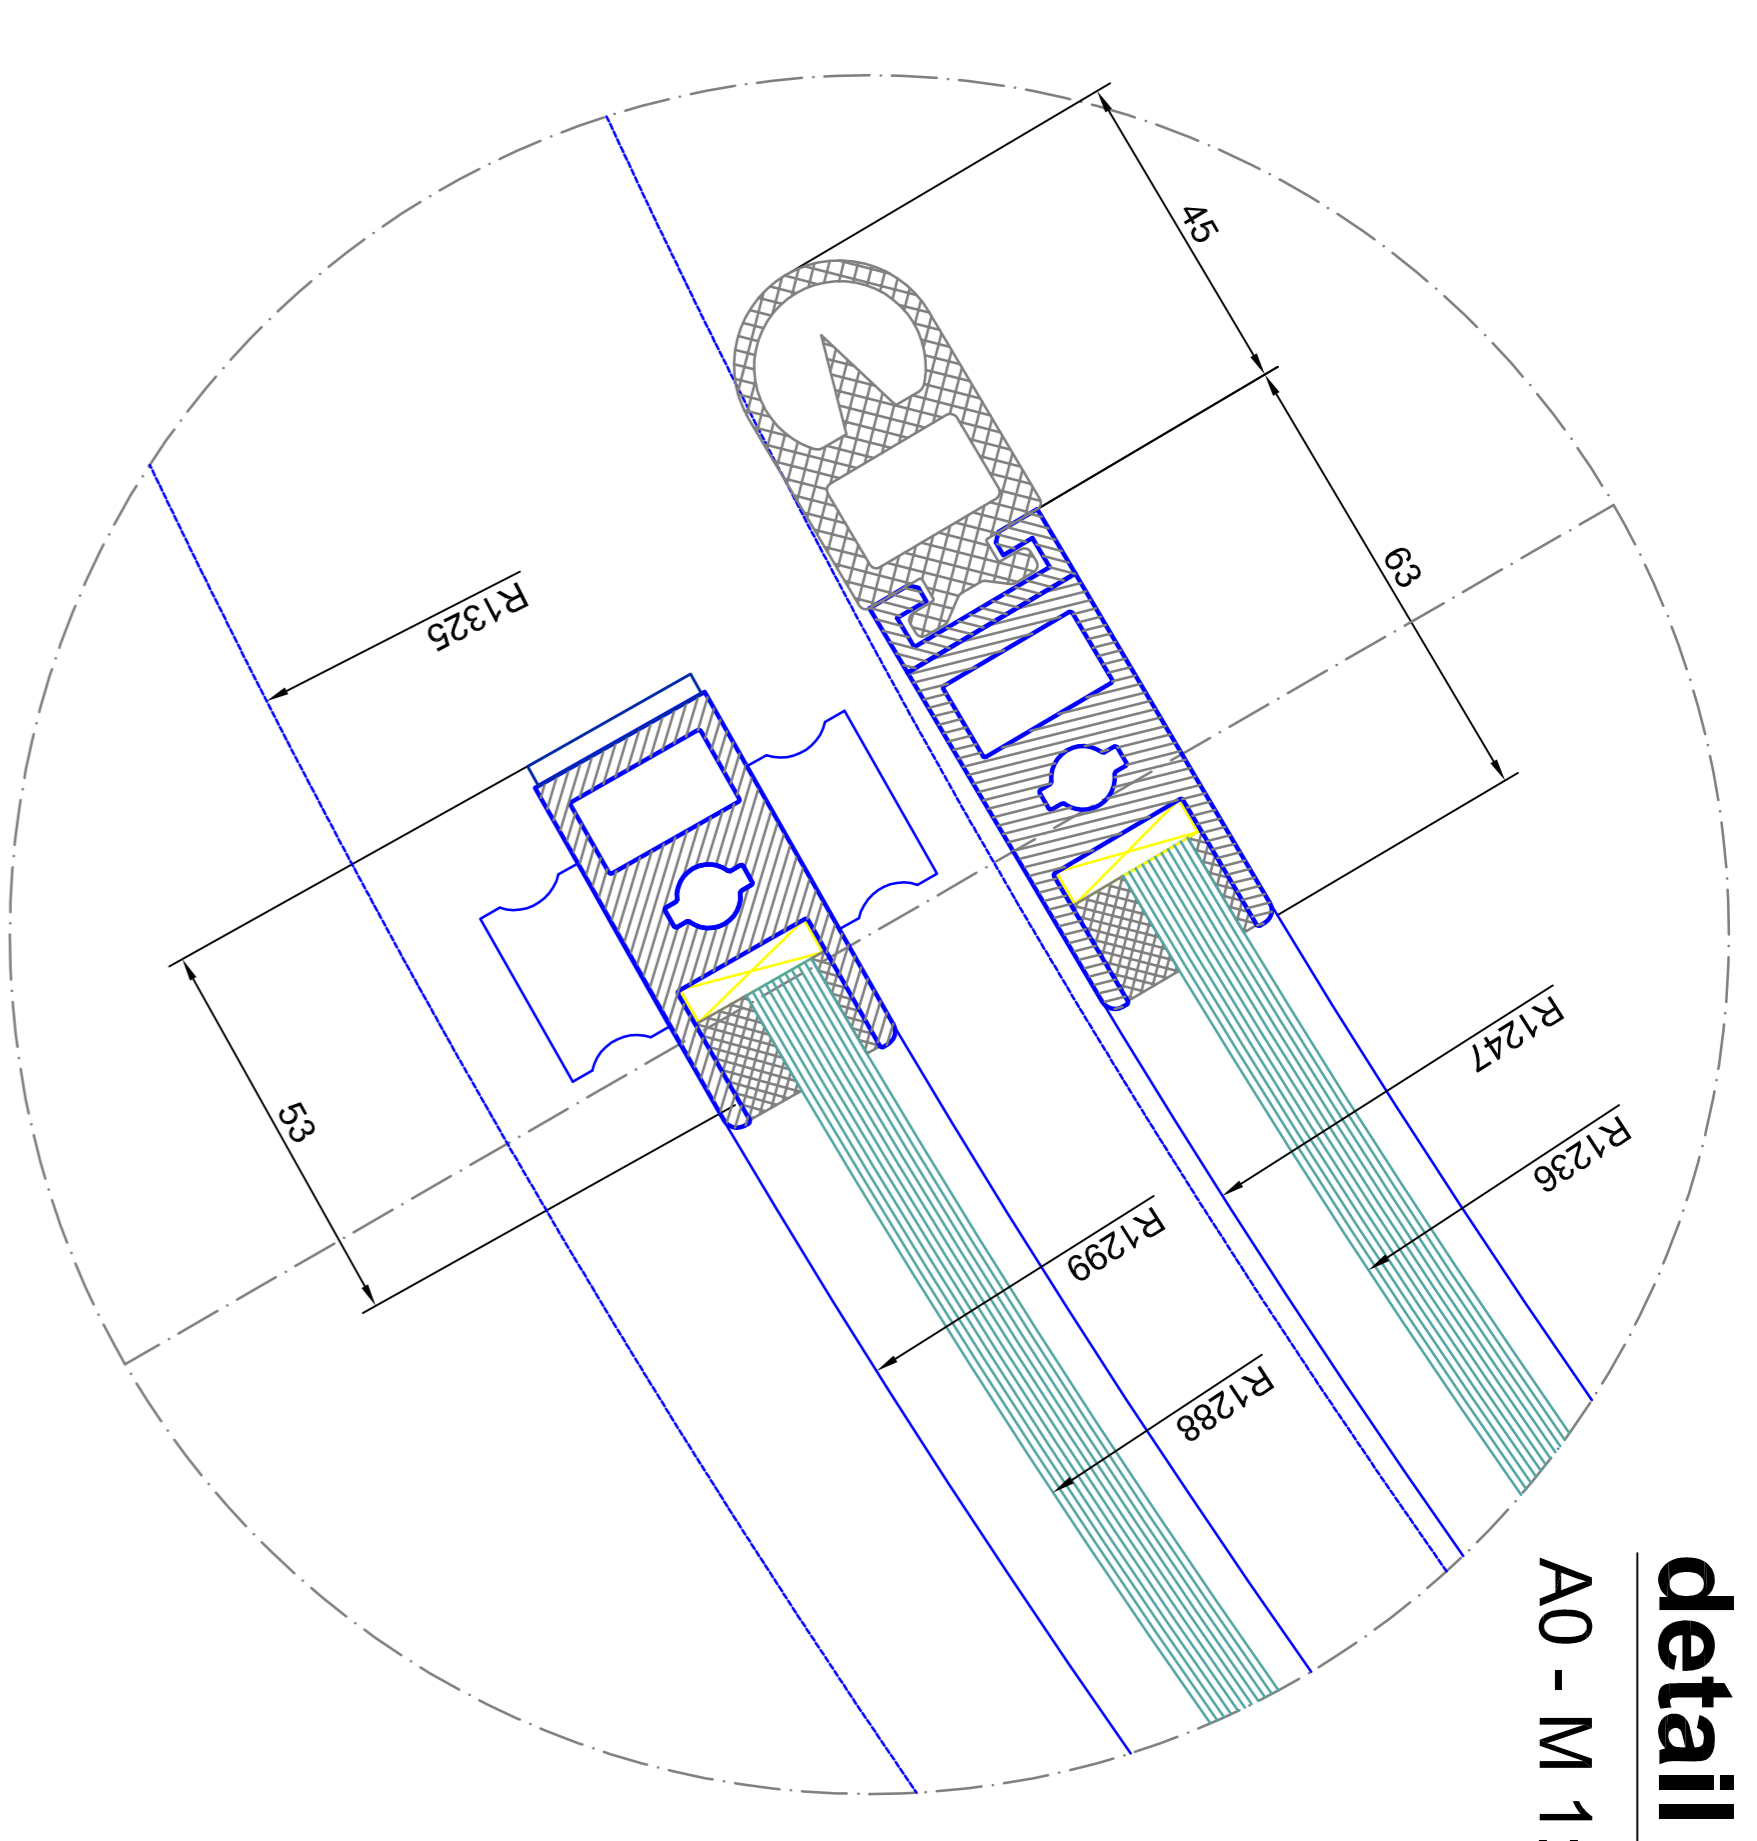

detail E
A0 - M 1:1

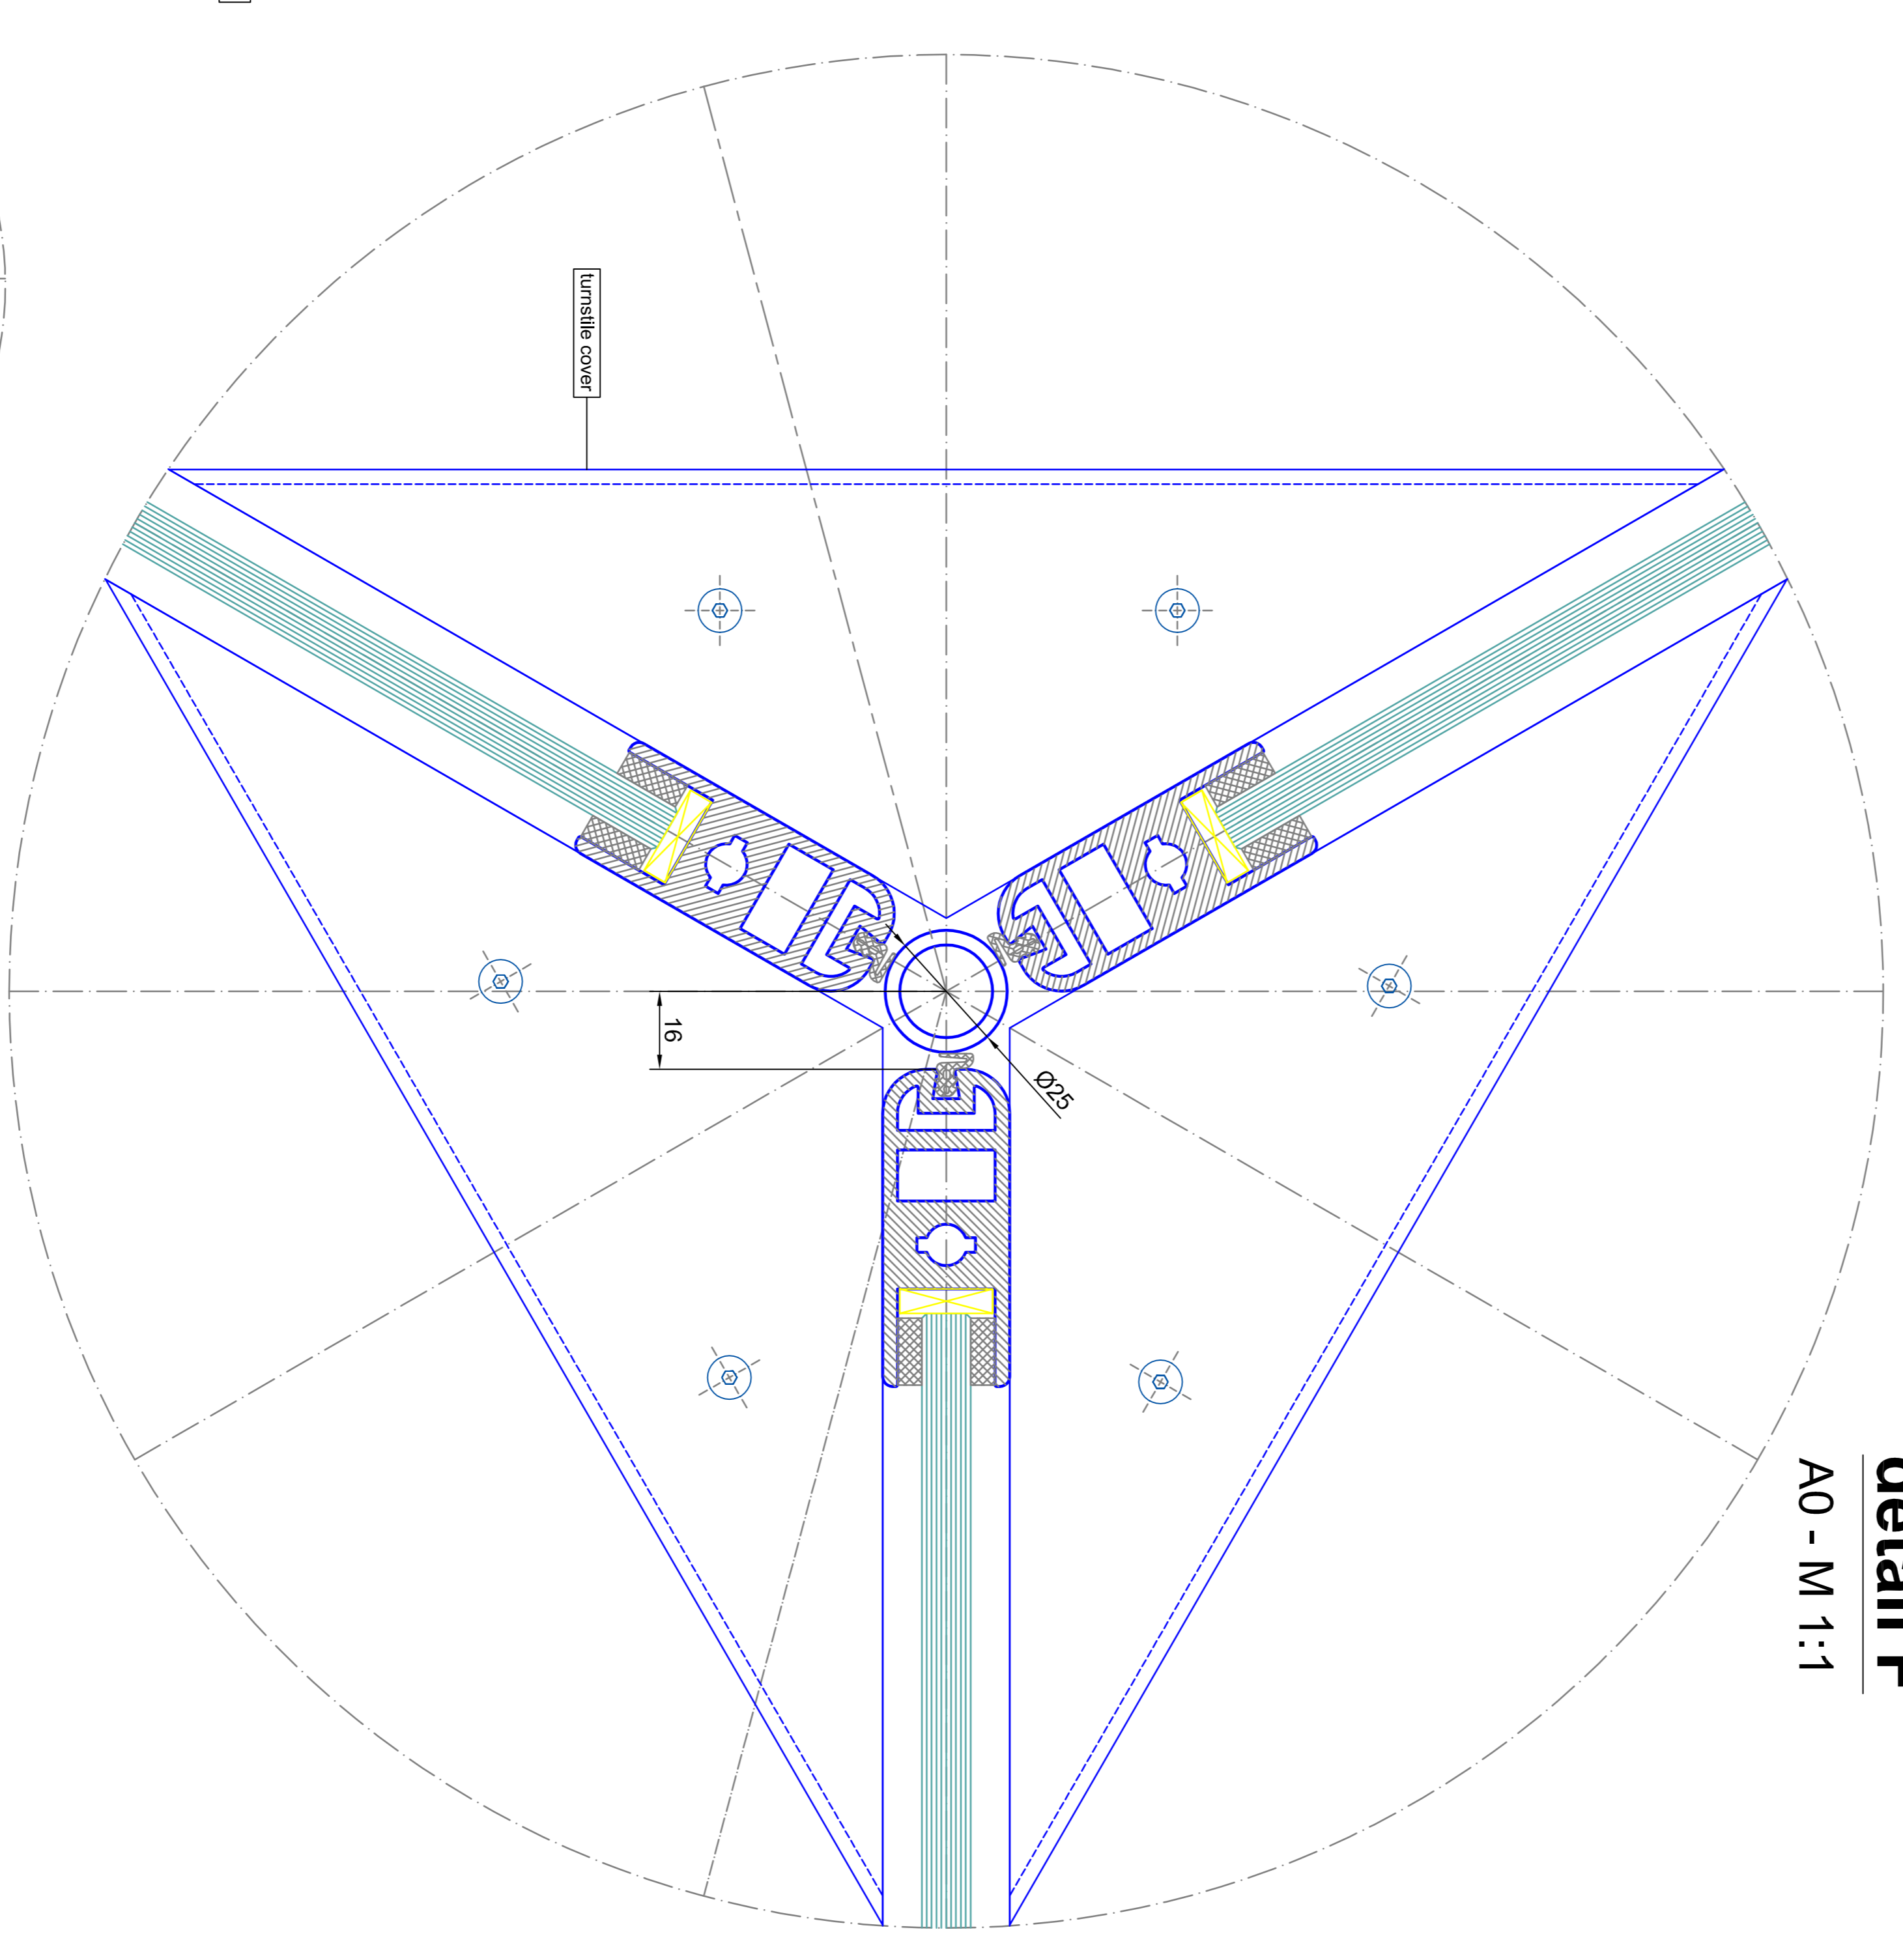

detail F
A0 - M 1:1

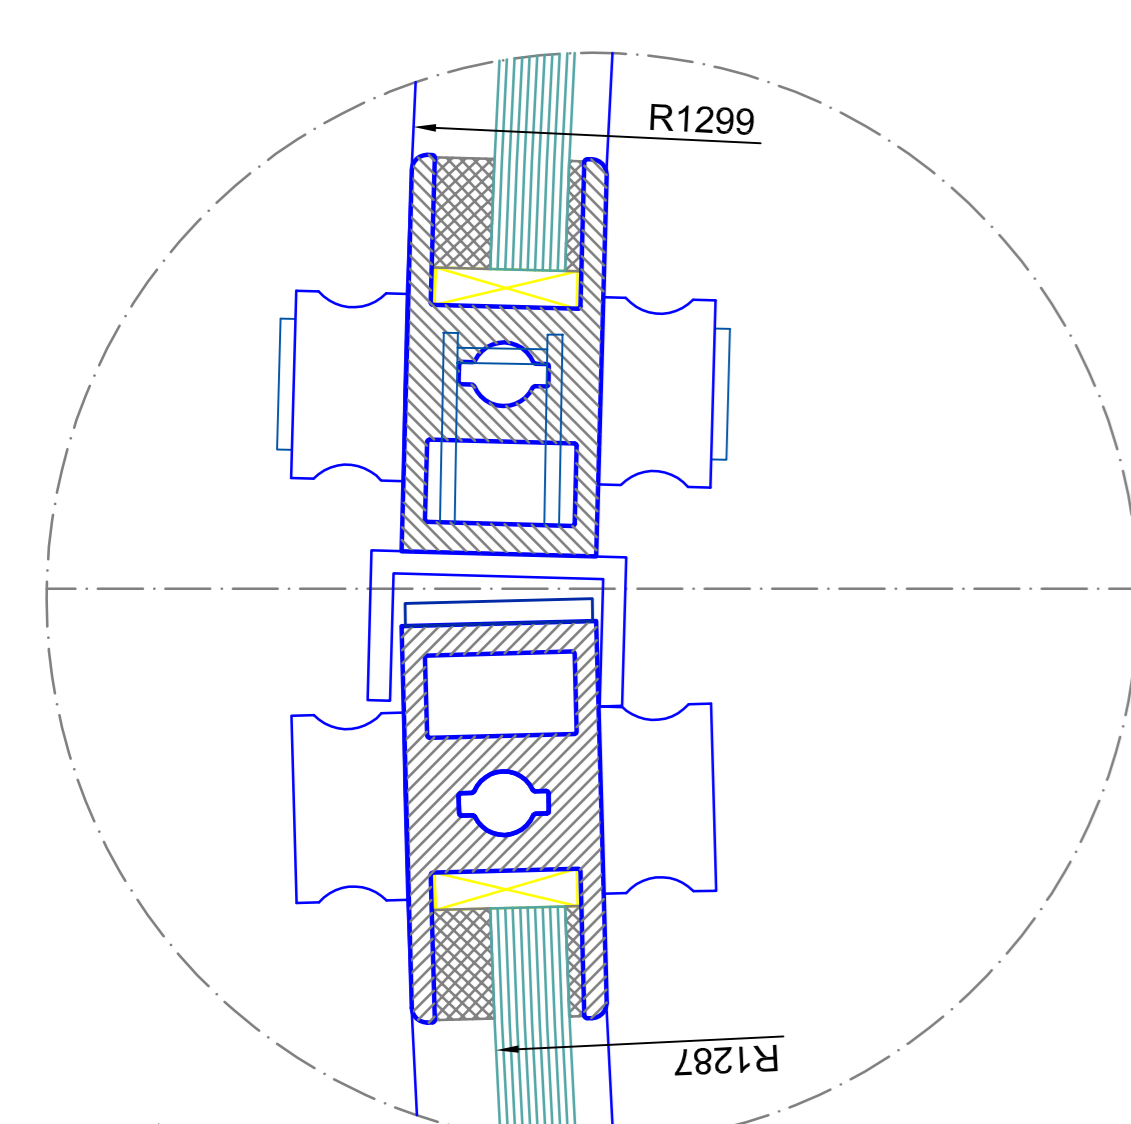

detail D
A0 - M 1:1

<p>BLASI B.L.A.S.I. G. s.p.a. Automatic Doors Via S. Pietro 11 00197 Roma - Italy Tel. +390627 881 291 Fax. +390627 881 299 E-mail: prod@blasigroup.com www.blasi.com</p>		<p>K31-V/MA-25 SAMPLE DRAWING ONLY</p>	
<p>Scale: A0 = M 1:10 Title: SAMPLE DRAWING ONLY</p>		<p>Author: [blank] Date: [blank] Revision: [blank]</p>	
<p>Material: Tempered safety glass 10 mm</p>		<p>Material: Tempered safety glass 10 mm</p>	