

horizontal section - door in standard position

horizontal section - door in break out position

Model	AK41-110	Series	AK41-110
Material	304 ss	Profile	AK41-110
Glazing	tempered safety glass 10 mm	Glazing	tempered safety glass 10 mm
Accessories		Accessories	


BLASI
B.L.S. S.p.A. s.r.l.
Automatic Door
Call center: Steel 5-15
D - 77172 Marone

tel. +3902 / 881 - 281
fax. +3902 / 881 - 280
E-mail: info@blasio.it
www.blasi.info

Project: **AK41-110**
Customer: **SAMPLE DRAWING ONLY**

Scale: 02
Date: 04

front elevation - outside

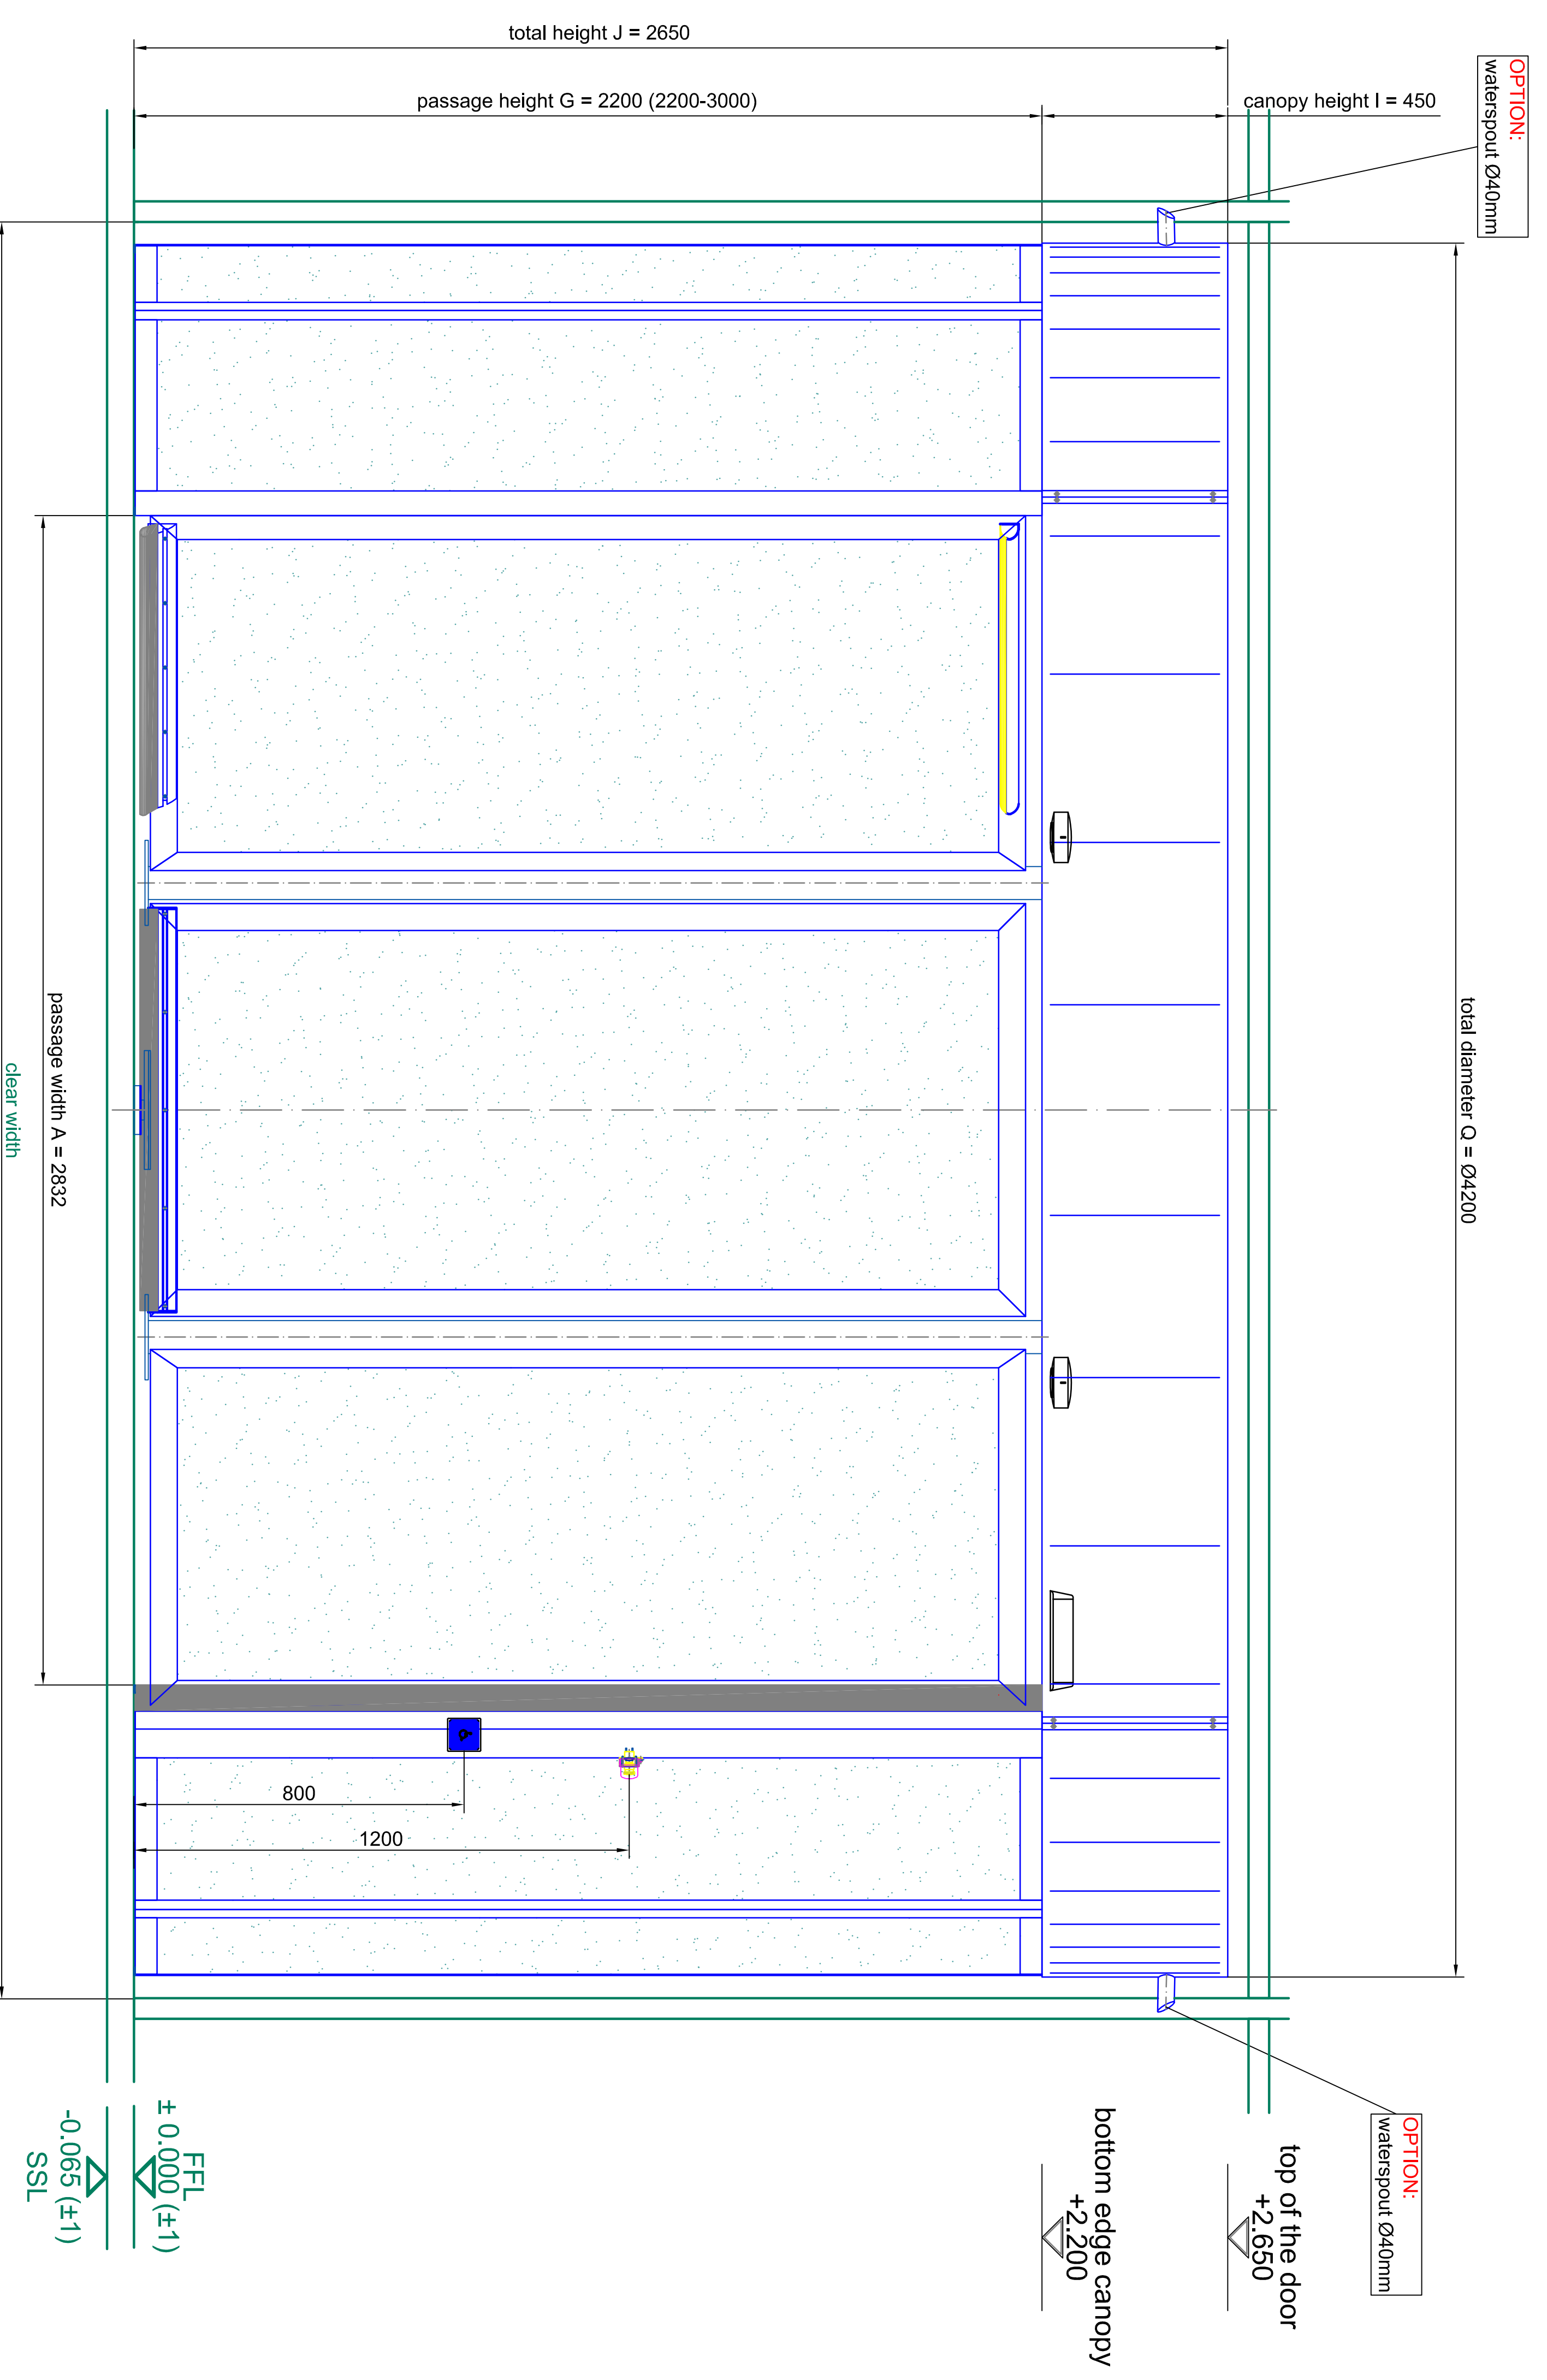

Material	tempered safety glass 10 mm	30x45	(DN 9991)	tempered	tempered
Material	tempered safety glass 10 mm	30x45	(DN 9991)	tempered	tempered

BLASI


B.L.A.S.I. G. & A. S. r.l.
Automatic Door
Cafè Street 5-15
D - 77172 Malibon

Tel. +3902 7 801 291
Fax. +39022 7 801 299
E-mail: info@blasio.it
www.blasi.info

Project: **K41-VV42 Break Out**
SAMPLE DRAWING ONLY

Scale: 1:10
Date: 03/04


detail E

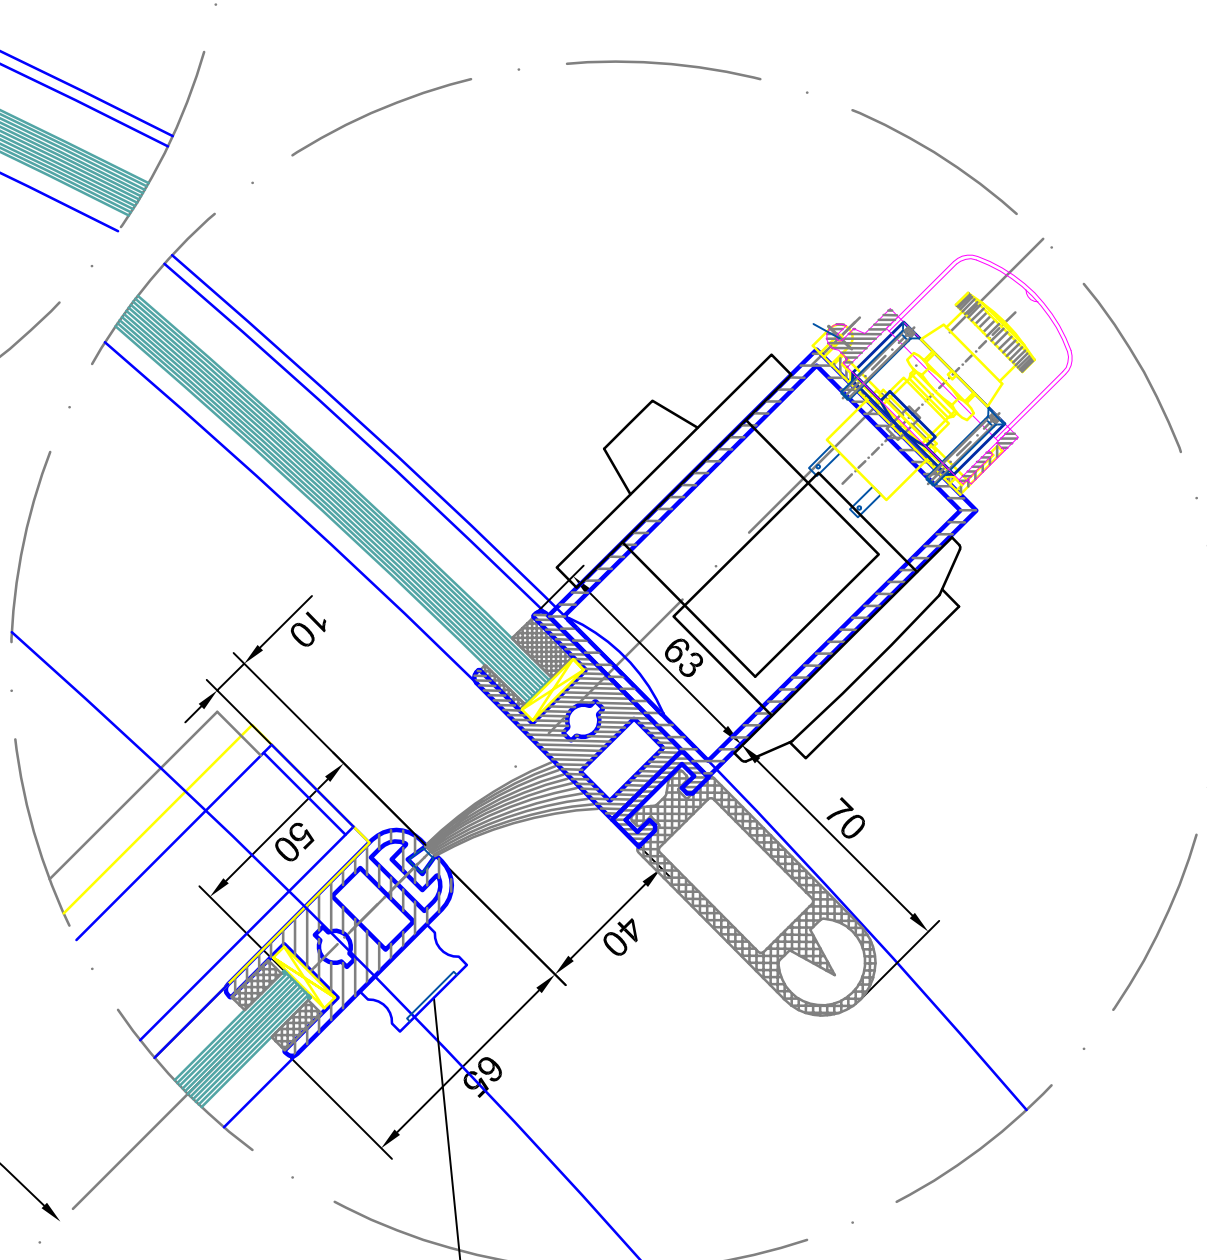

bar lock locked from inside profile-semicylinder 27mm locking into the canopy


inside

detail L

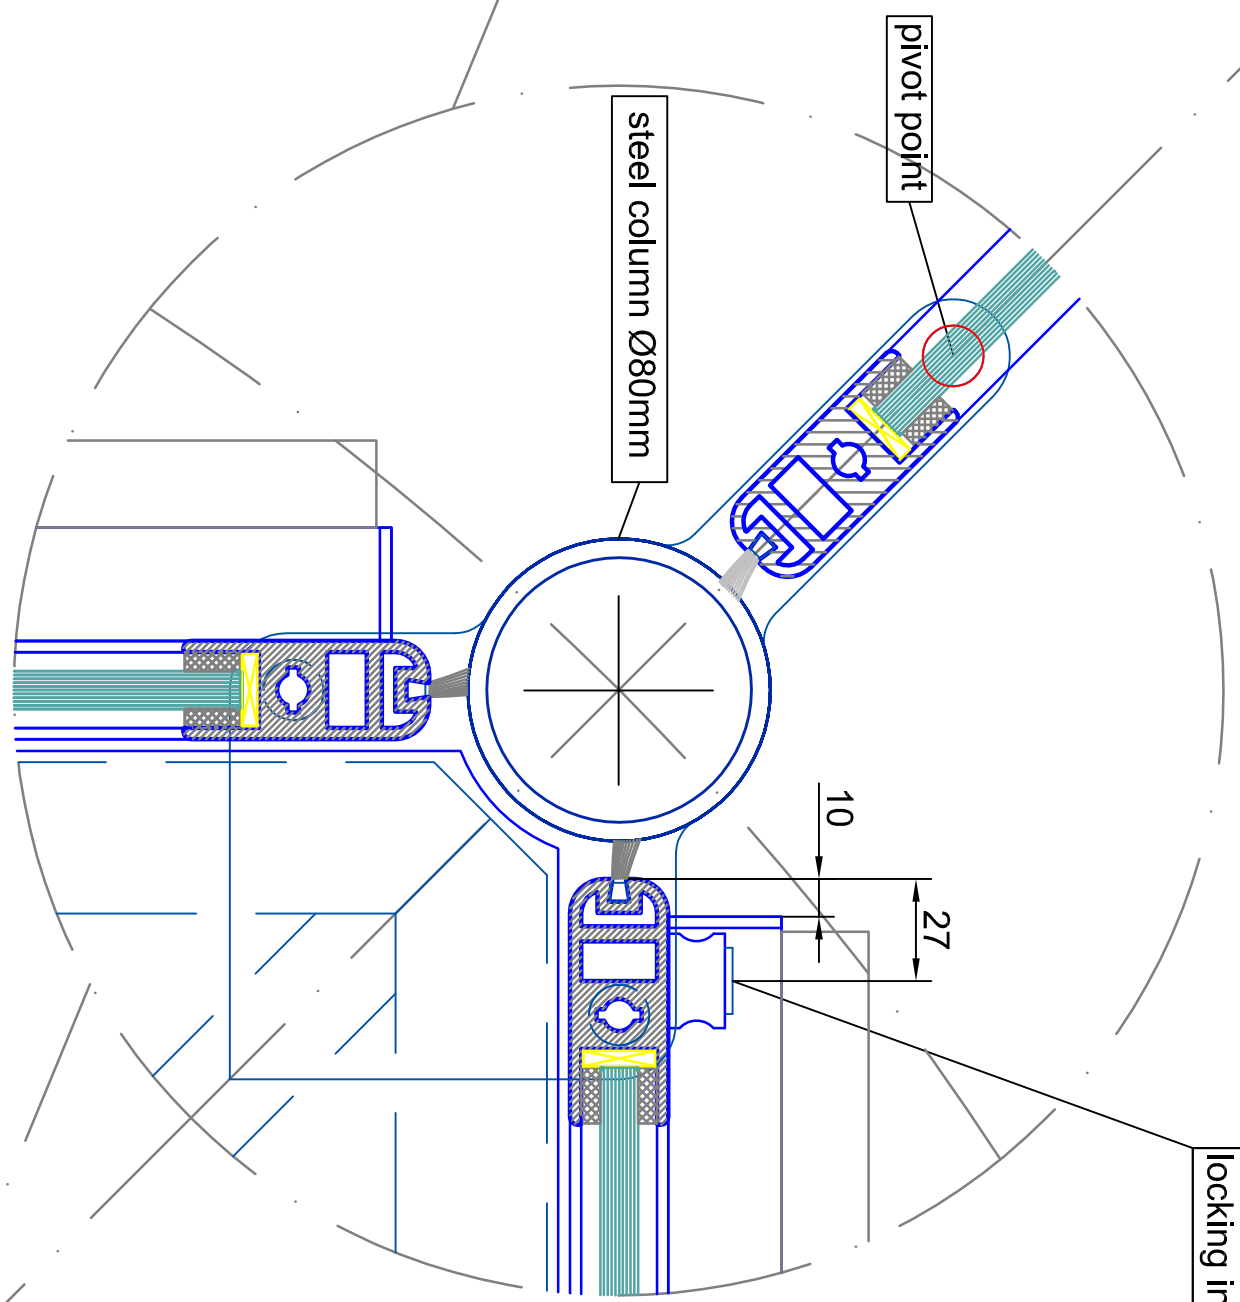


bar lock locked from inside profile-semicylinder 27mm locking into the canopy

detail M

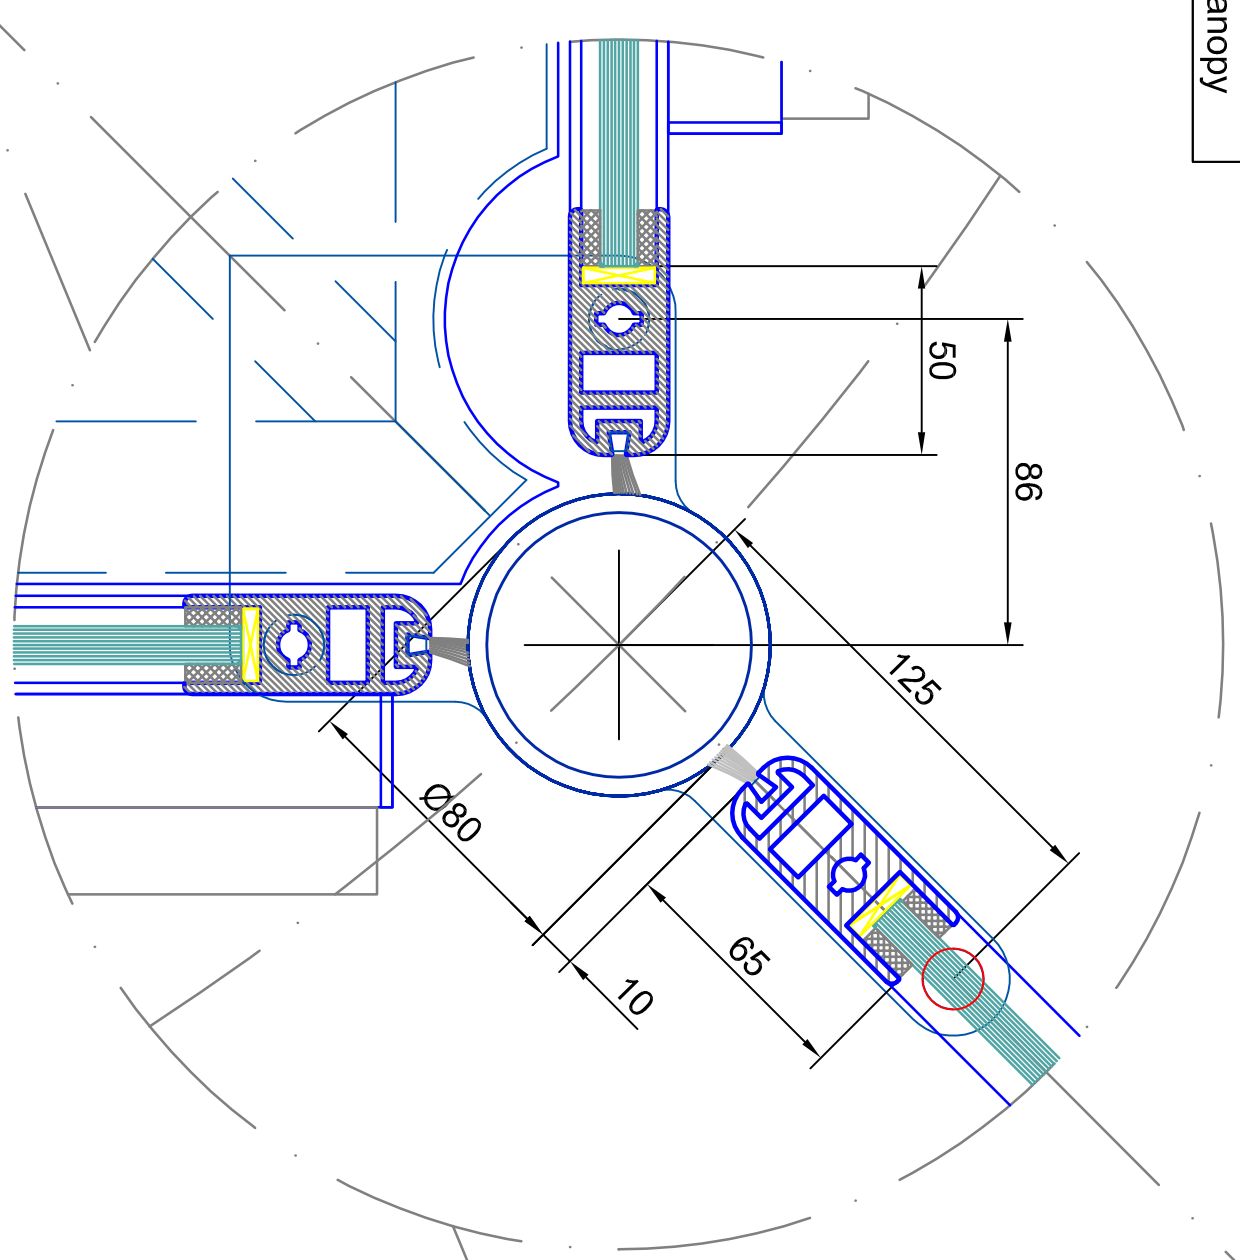


bar lock locked from inside profile-semicylinder 27mm locking into the canopy


detail F

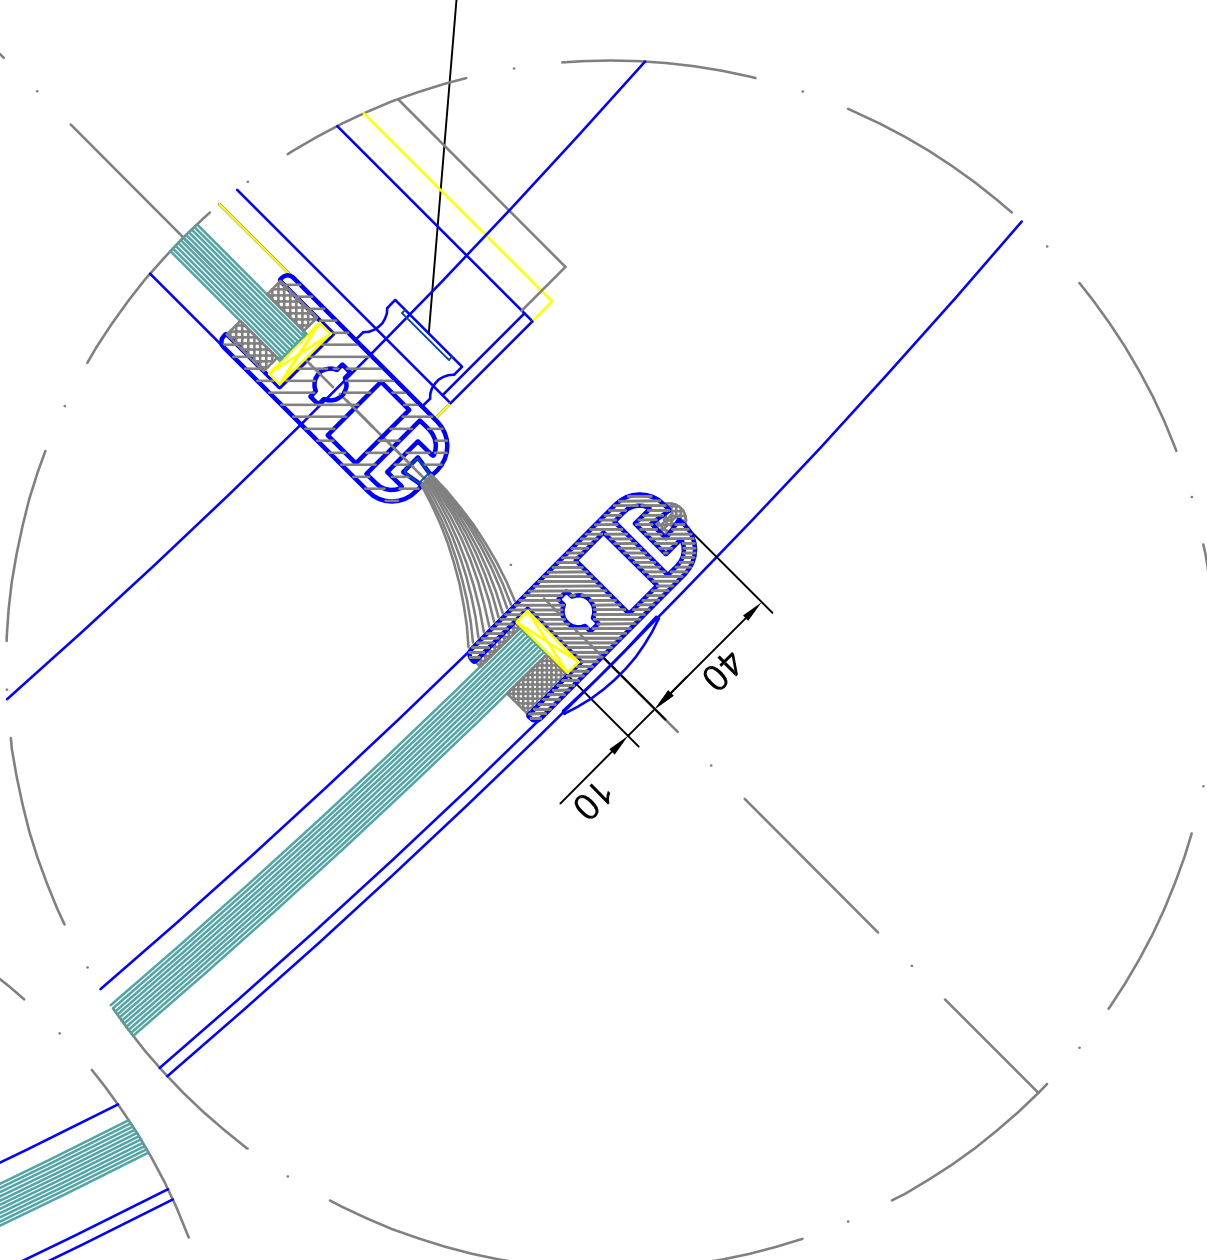


detail G

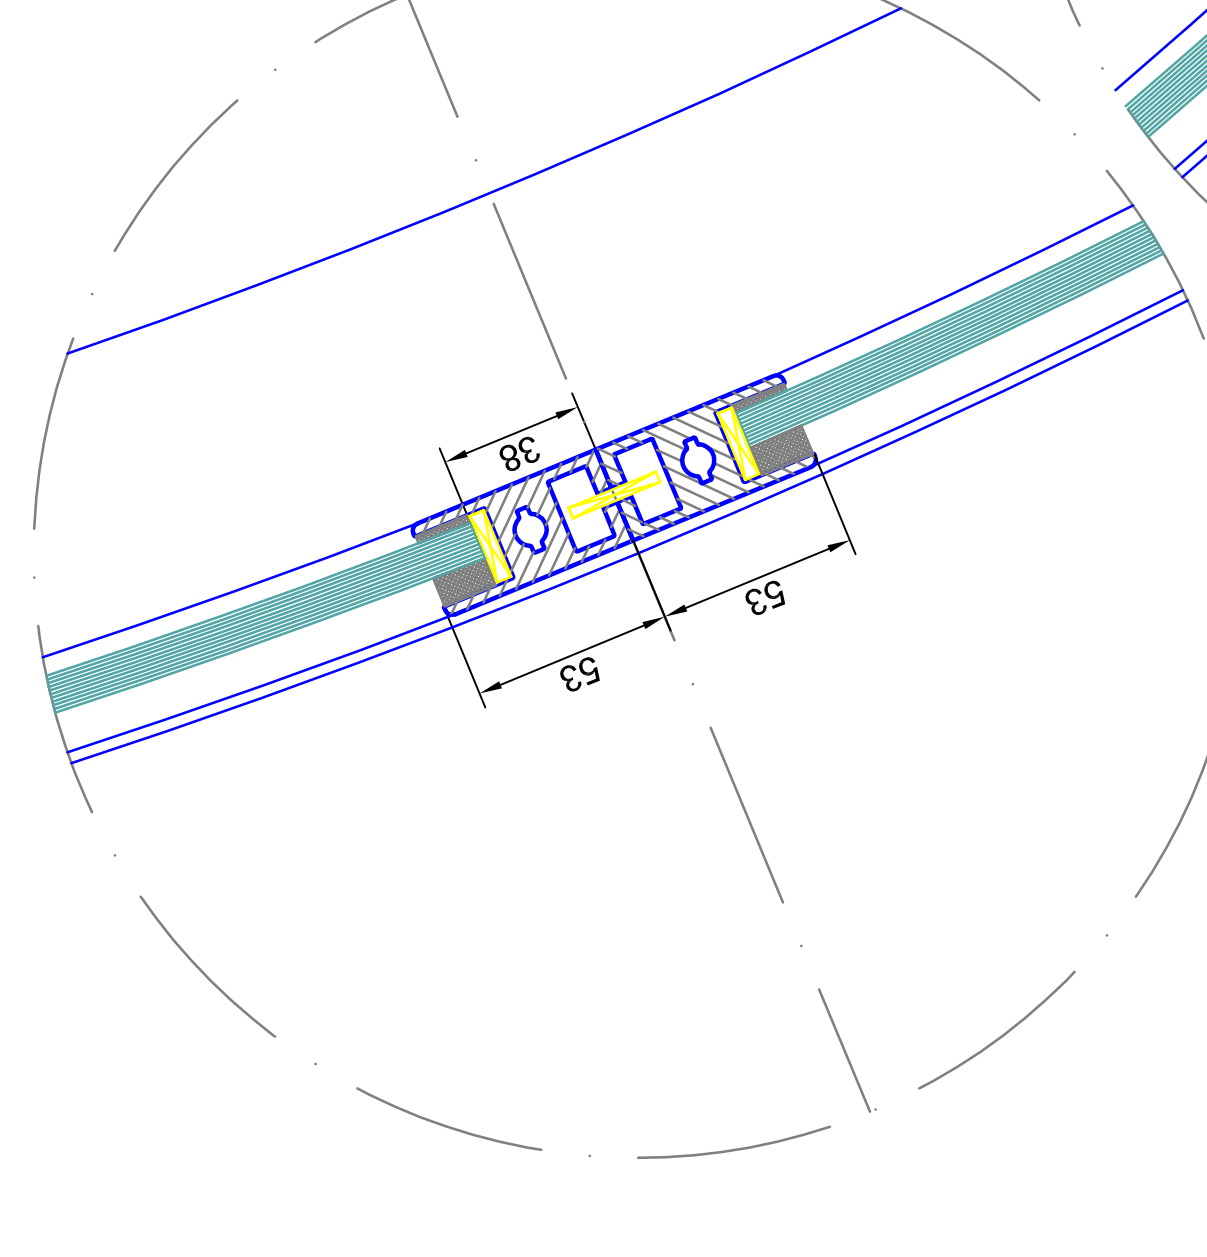


detail H

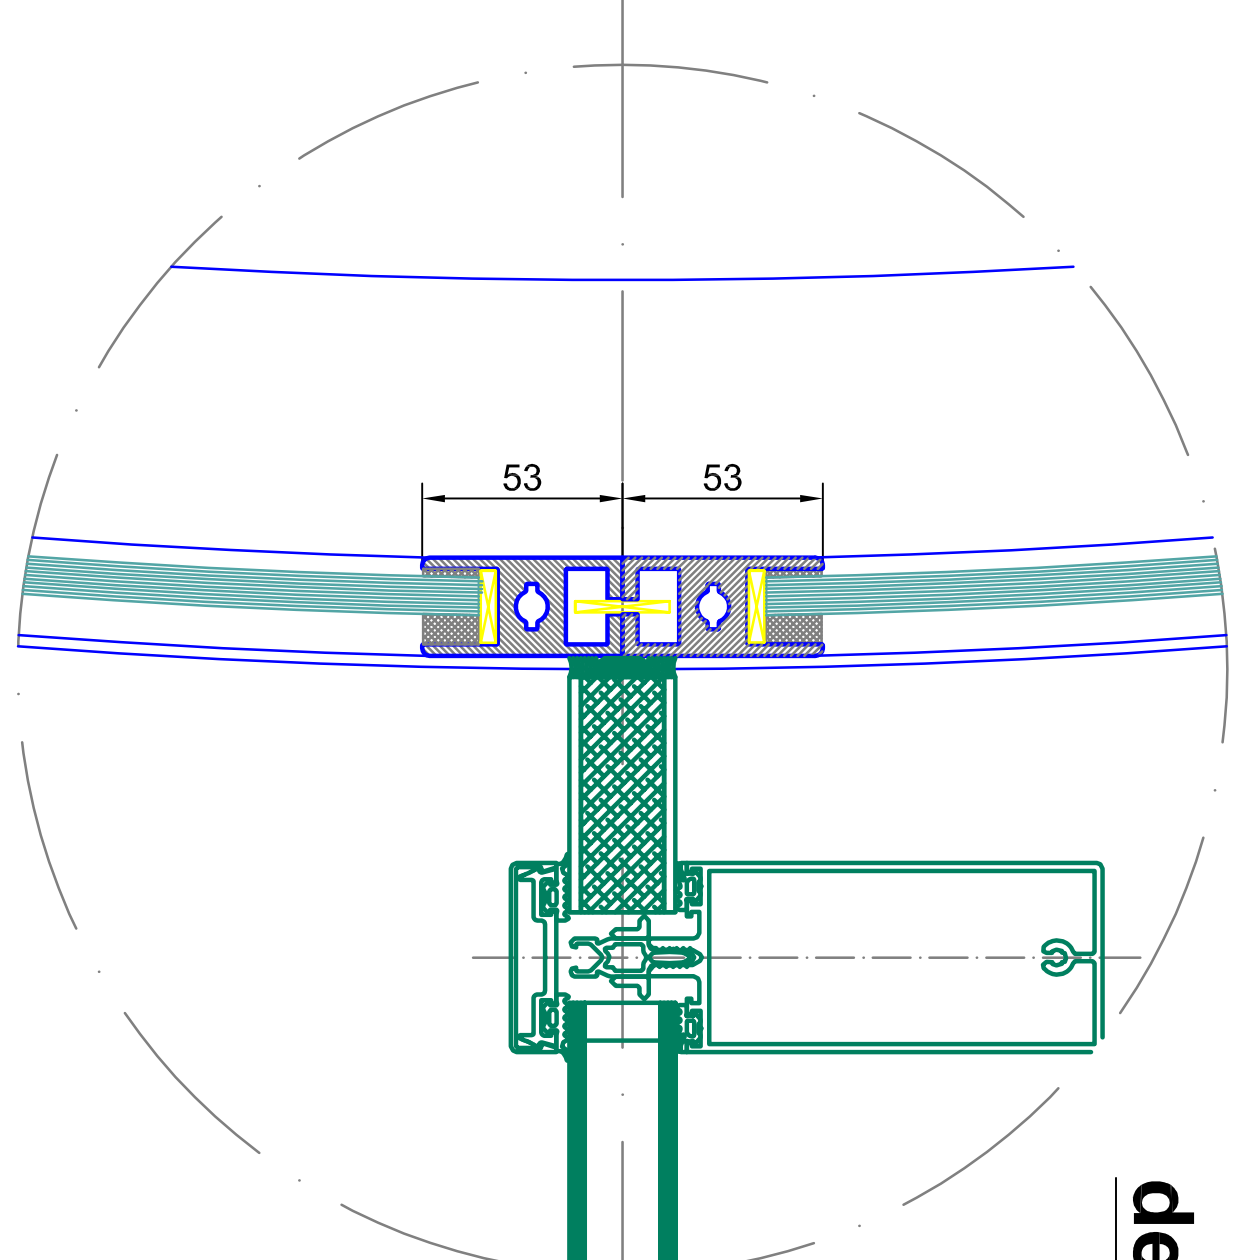

detail N

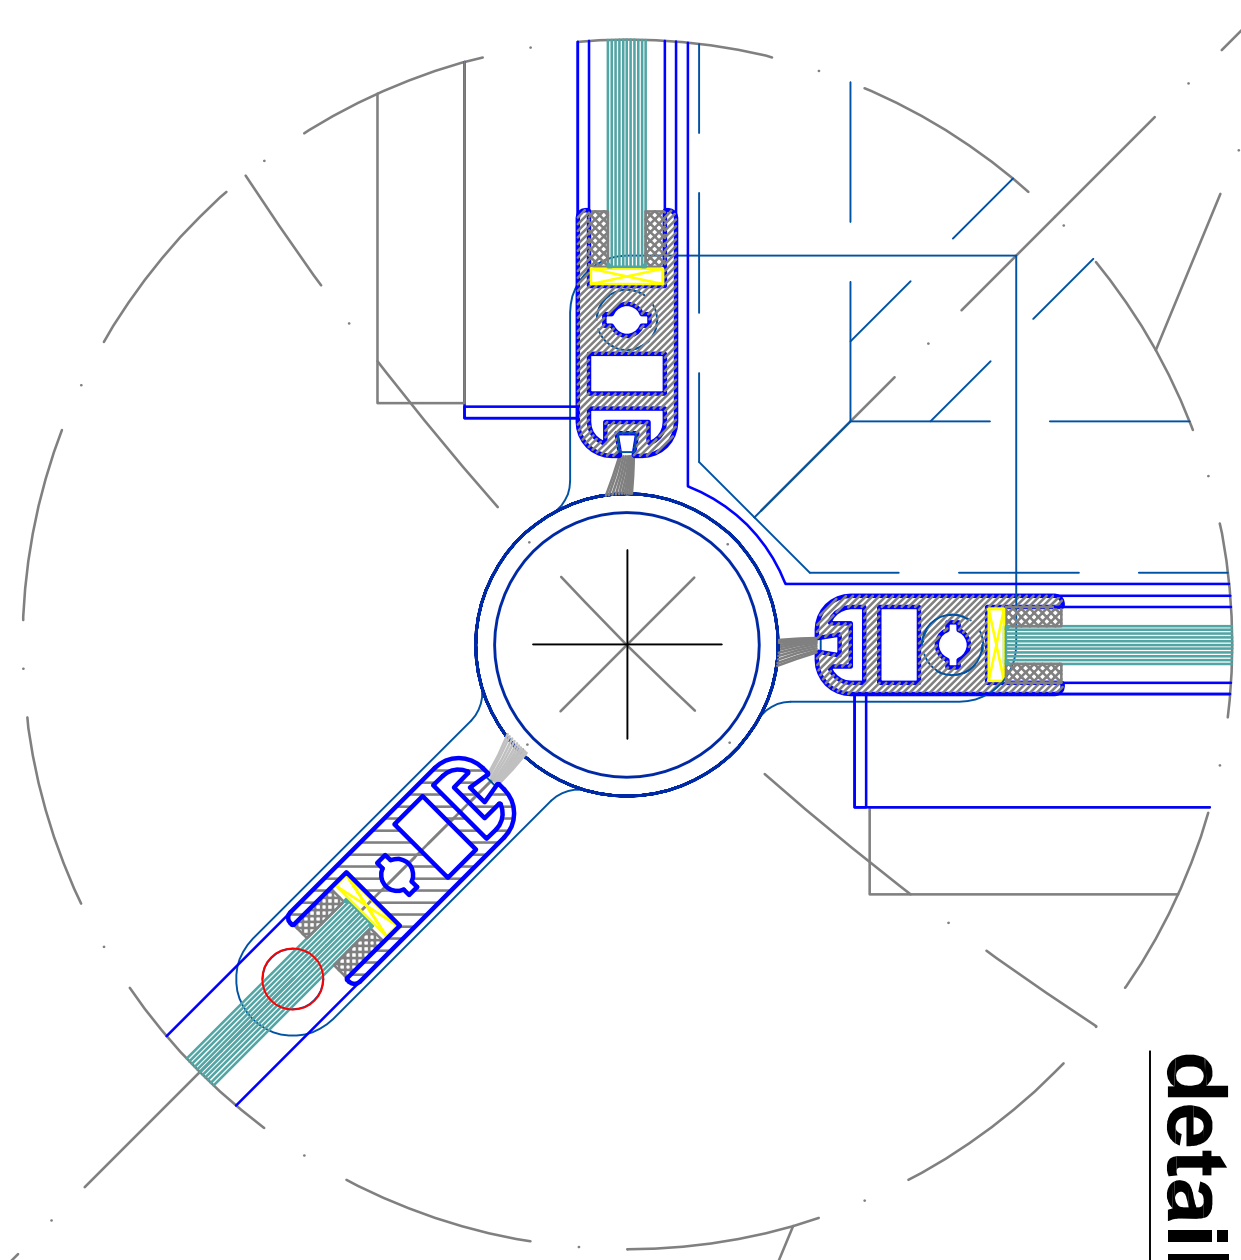


detail K

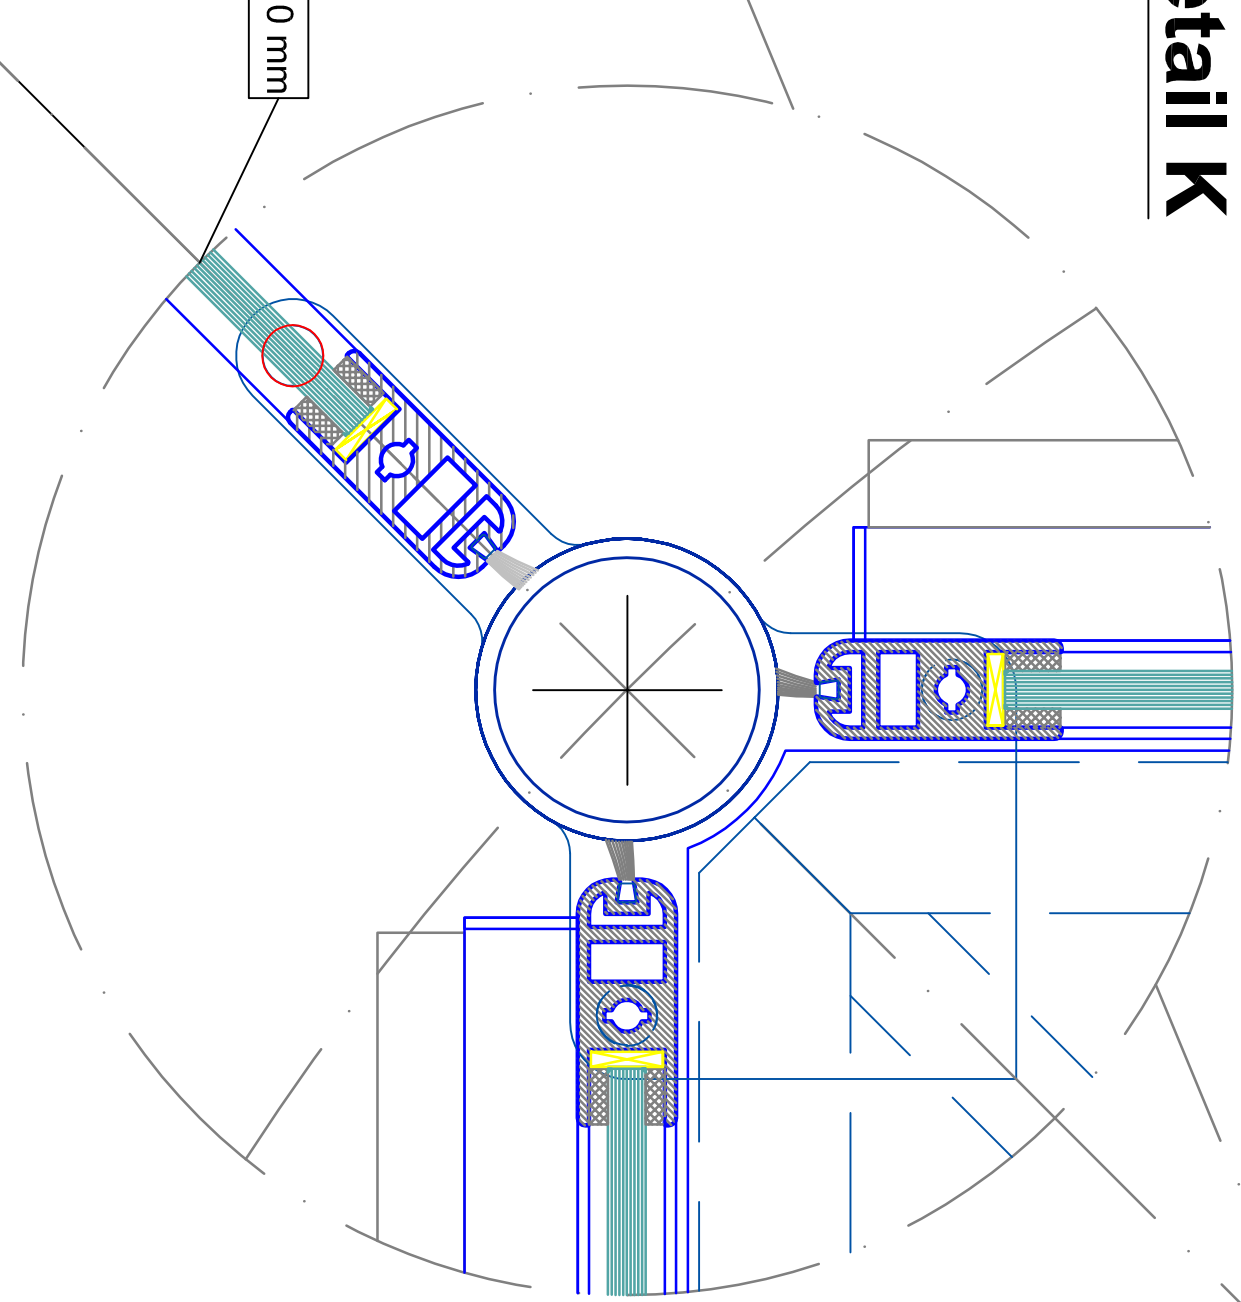


tempered safety glass 10 mm

detail A

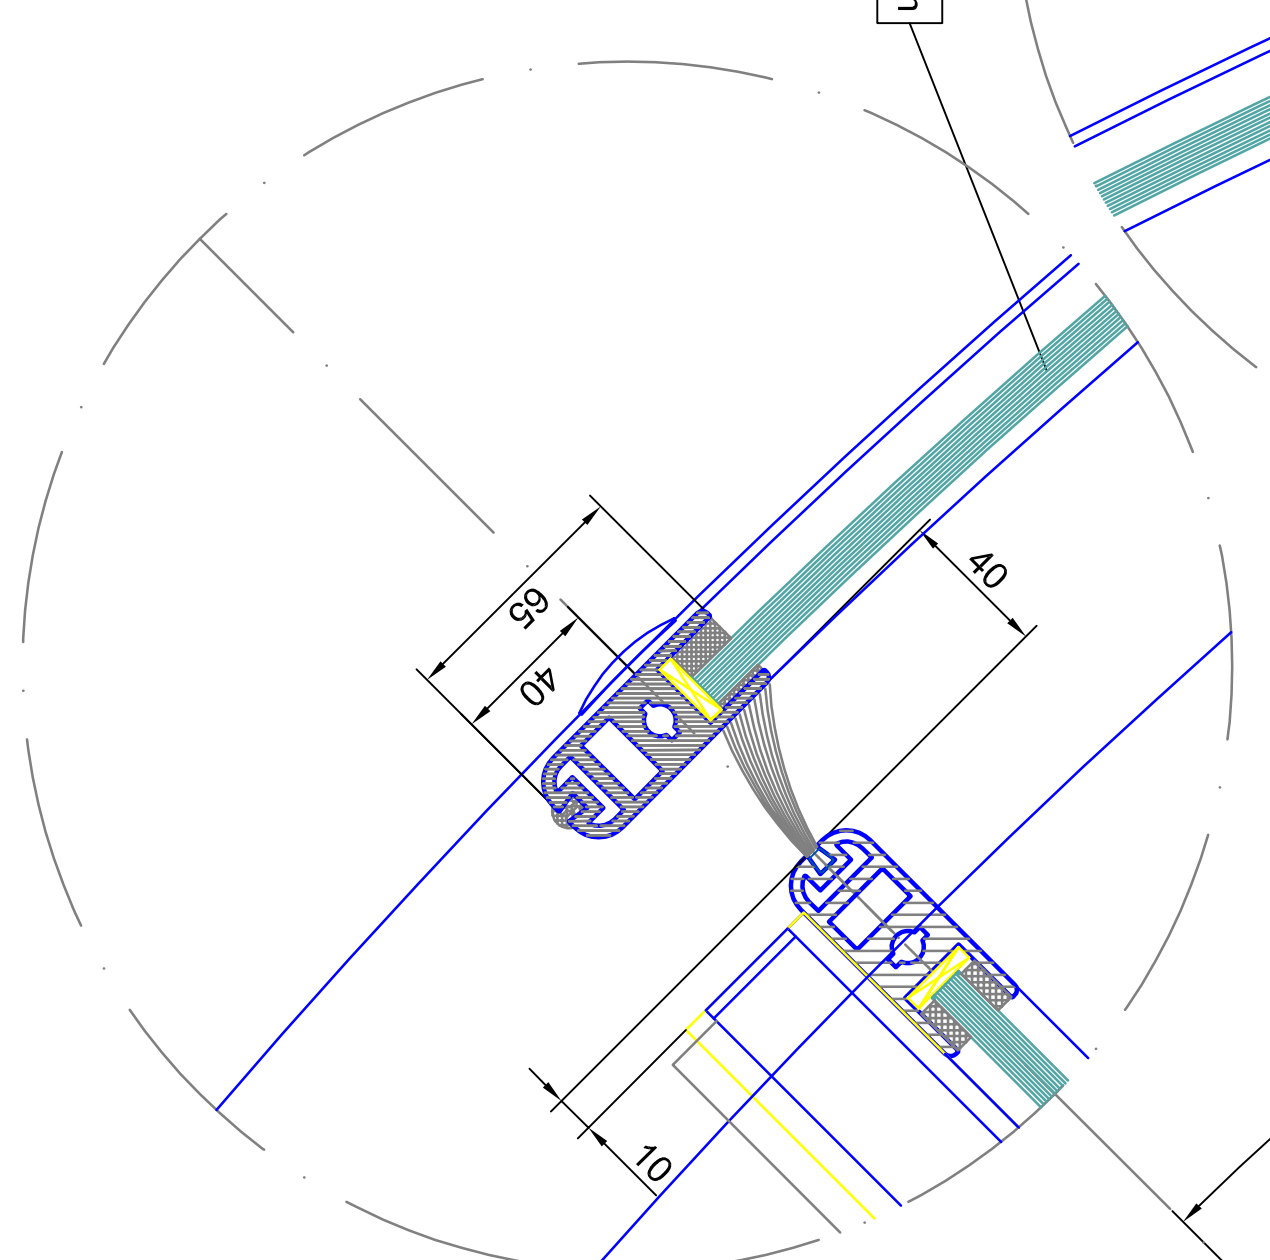


laminated safety glass 10mm


detail B

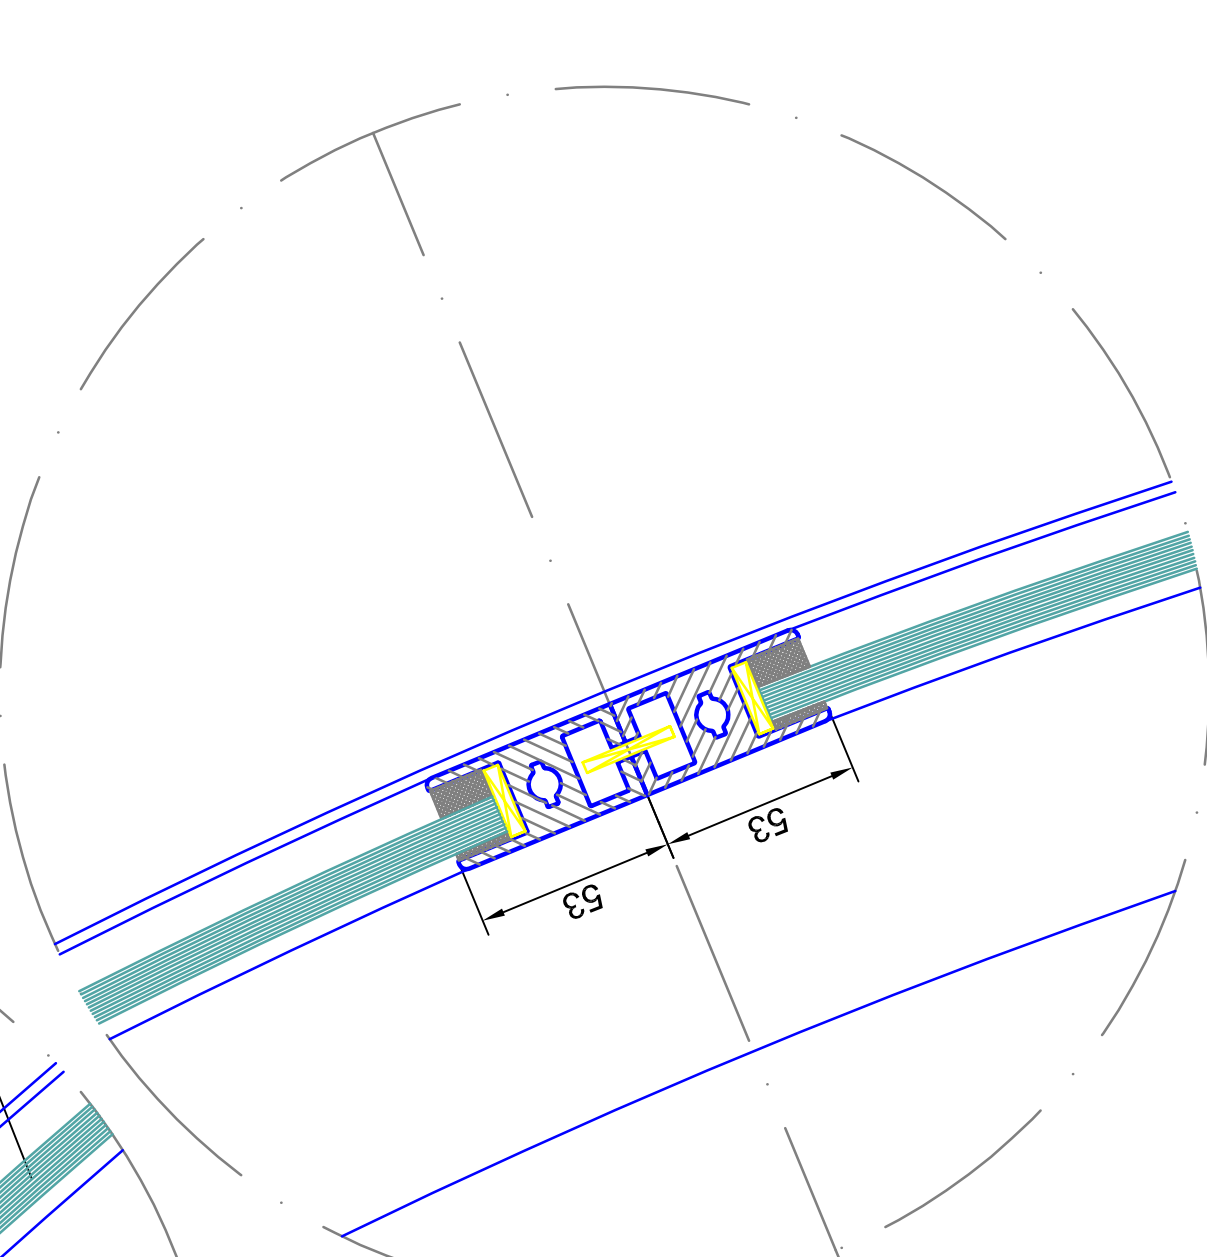

detail C

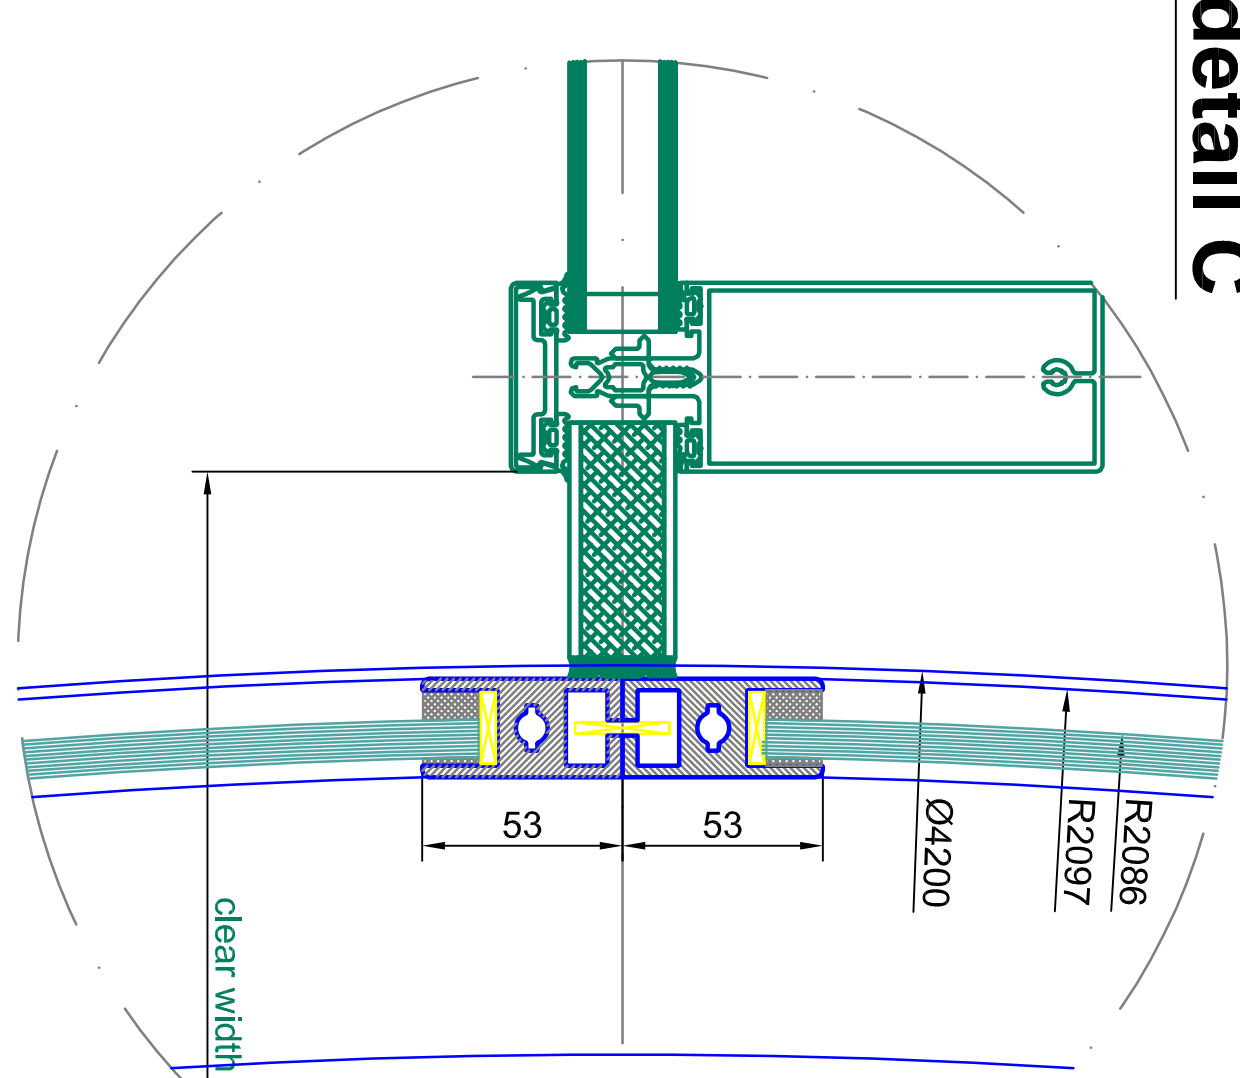


detail D

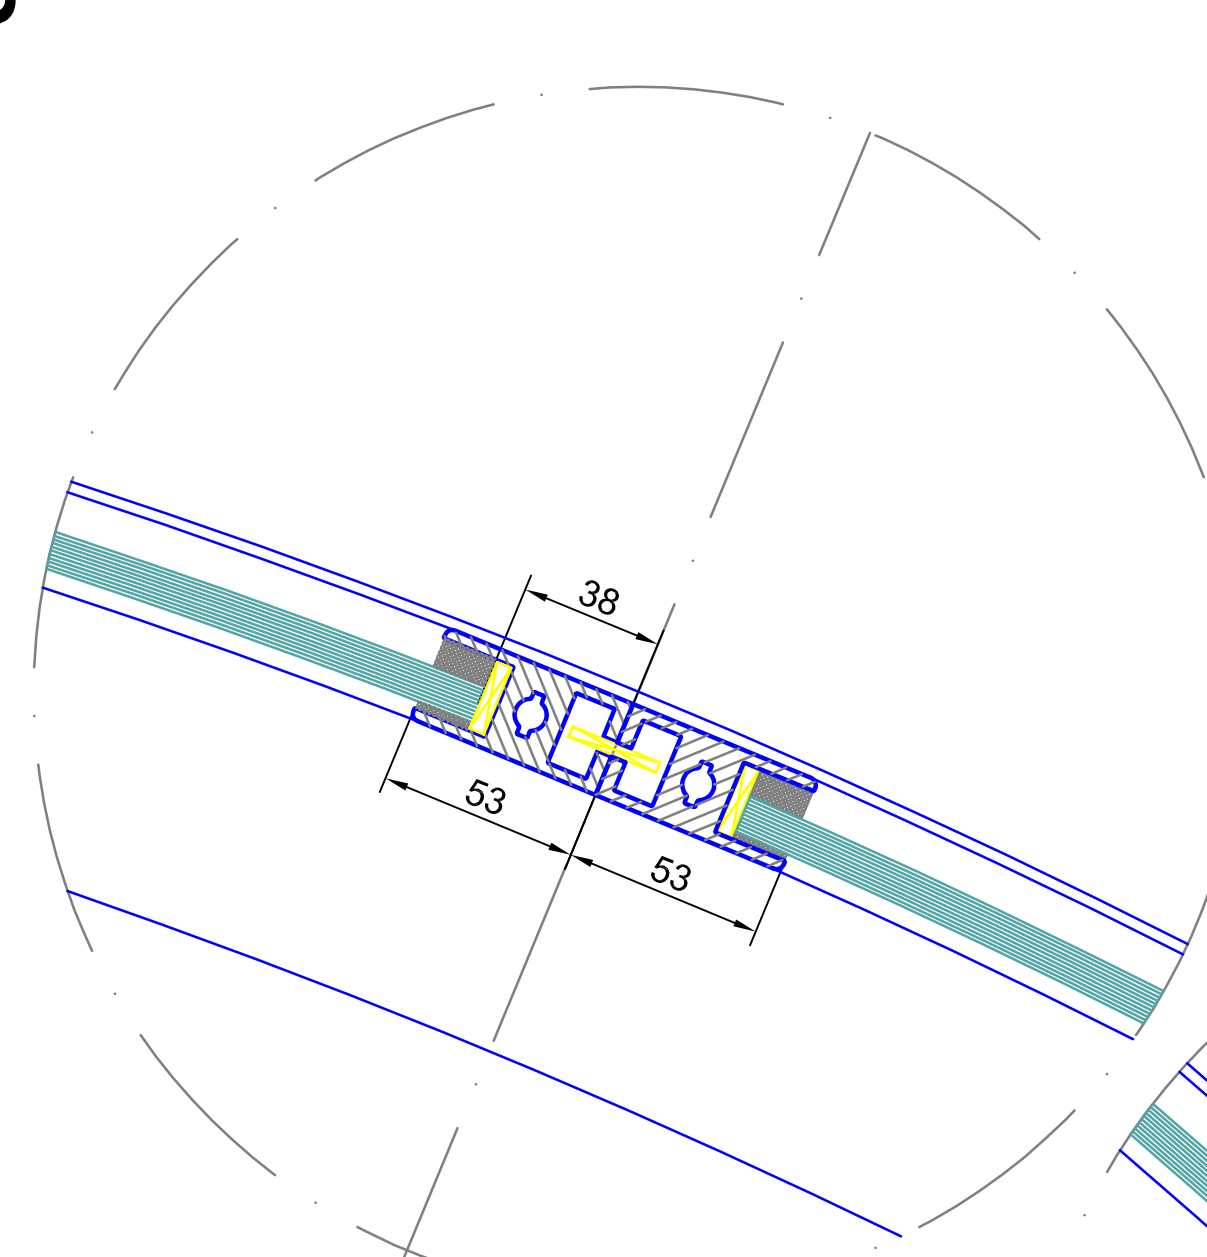


outside

detail I

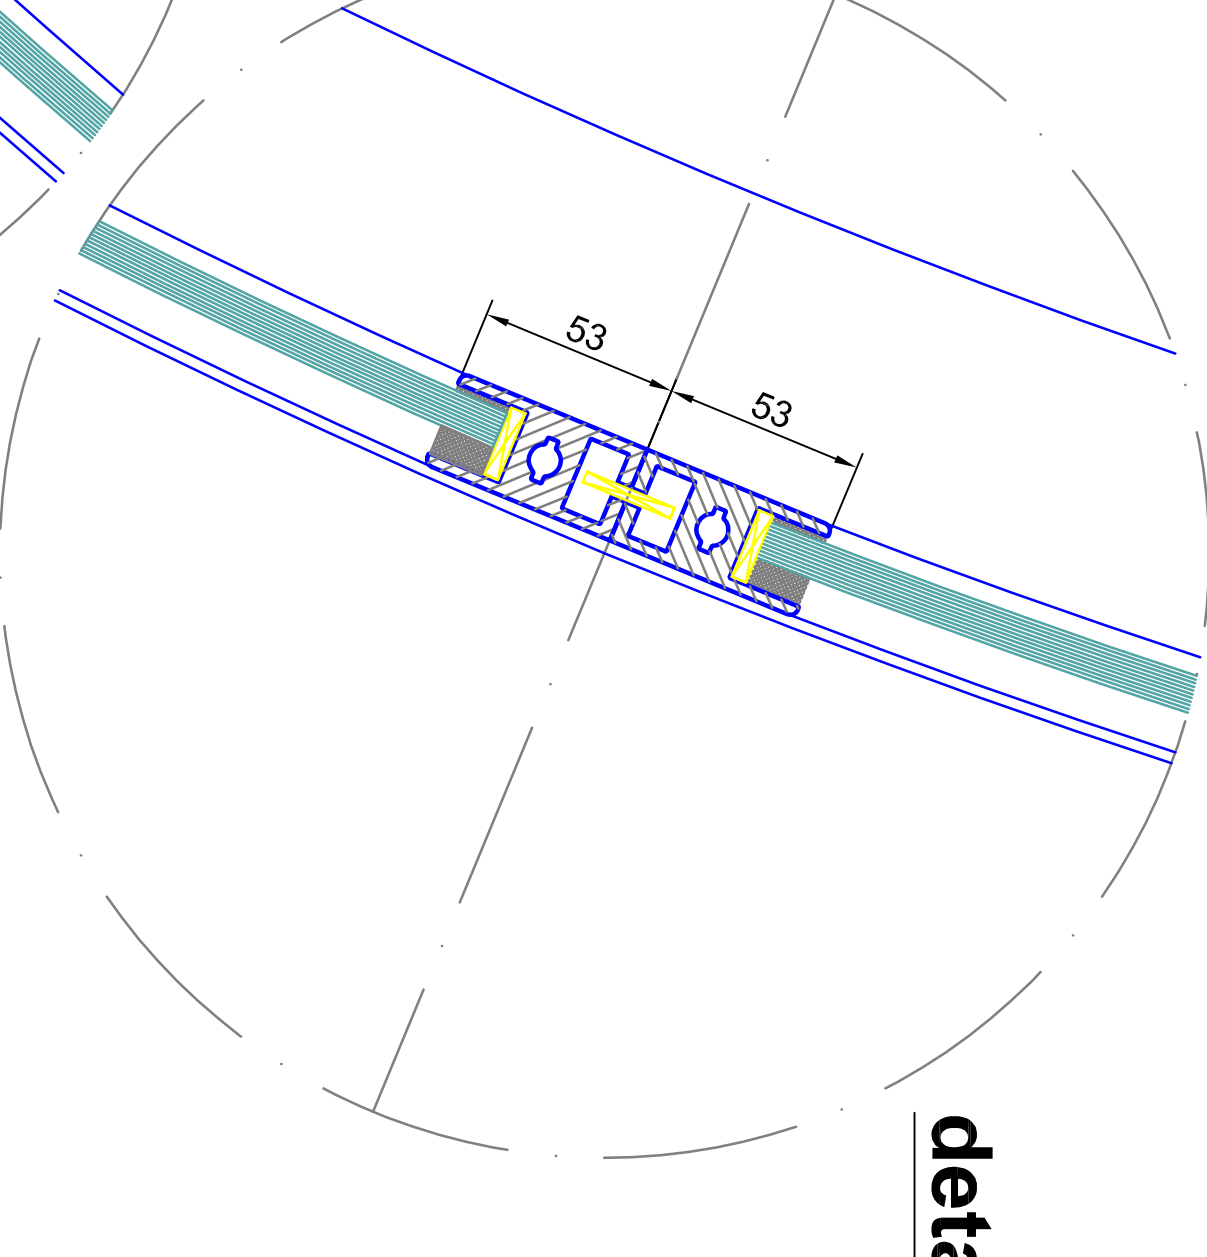

detail J

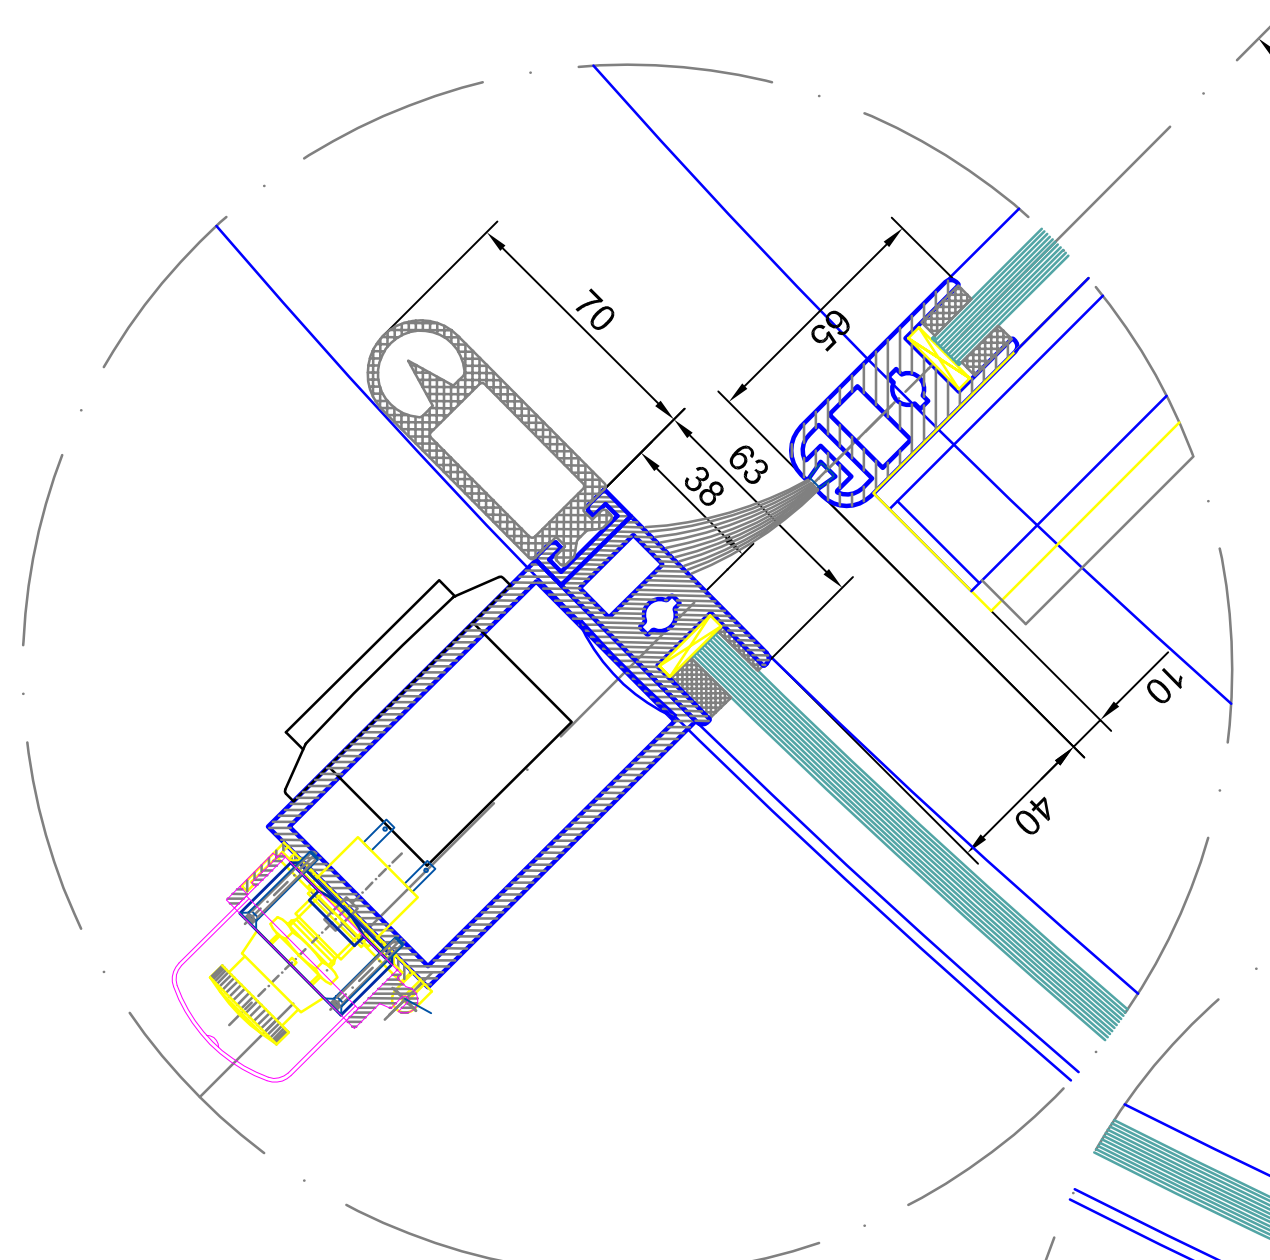

Material	Specification	Notes
Tempered safety glass	10 mm	10 mm
Laminated safety glass	10 mm	10 mm

BLASI
 B.L.A.S.I. S.p.A.
 Autostar Drive 5-15
 D - 77172 Malborg

Tel. +3902 7 801 291
 Fax. +3902 7 801 299
 E-mail: info@blasidnao
 www.blasi.info

Project: **K41-VV42 Break Out**
 Drawing: **SAMPLE DRAWING ONLY**

Scale: 04
 Date: 04